


**STEPHEN FLESHMAN
ARCHITECT, LLC**
99 APPLE ROAD
BRIMFIELD, MA 01010
T: 508.347.7188 F: 508.347.8939

WILLISTON DEVELOPMENT
51 HARDING STREET
WORCESTER, MASSACHUSETTS
ELEVATIONS
COMMERCIAL OPTION

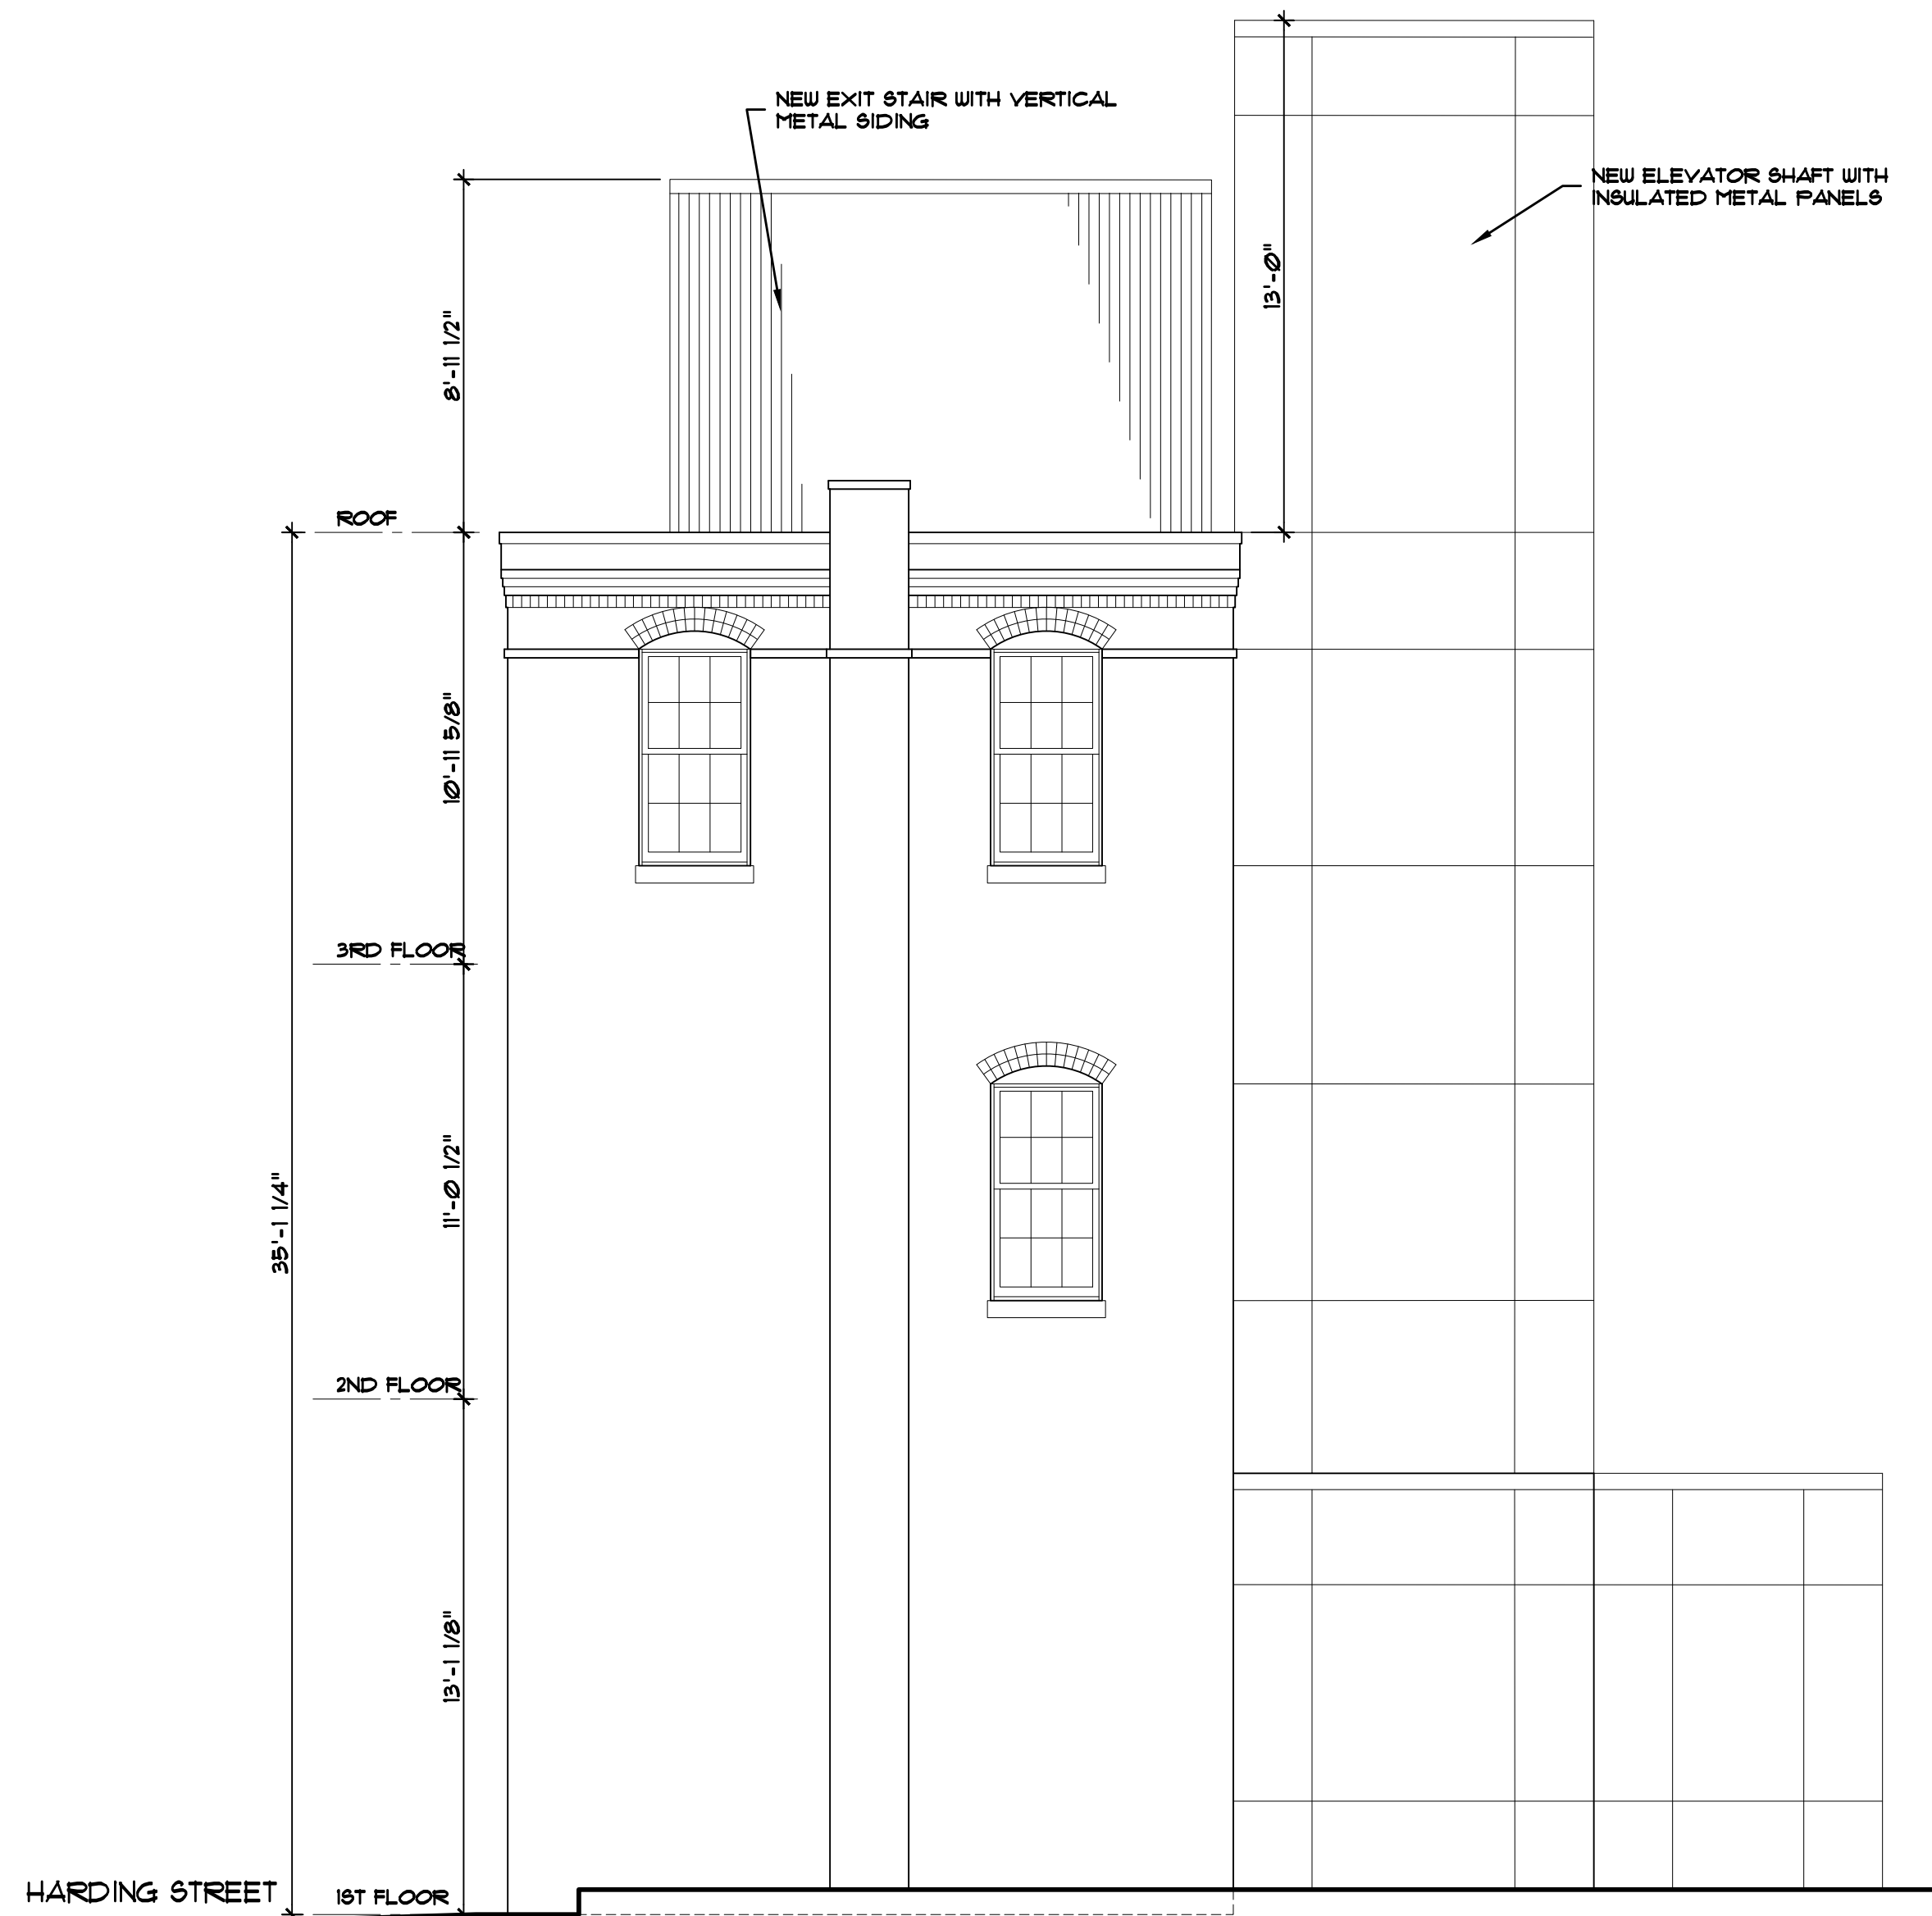


A SOUTH ELEVATION
SCALE: 1/4" = 1'-0"



B WEST ELEVATION
SCALE: 1/4" = 1'-0"

ACTION DATE BY DESCRIPTION

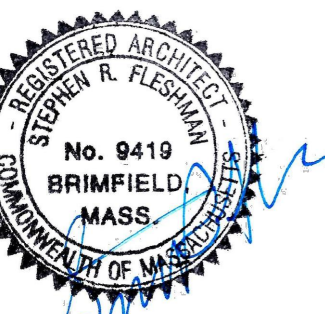


23-039

SCALE: AS NOTED DRAWN BY: SRF

DRAWING NO. **A3.0**

PLANNING 01.24.24

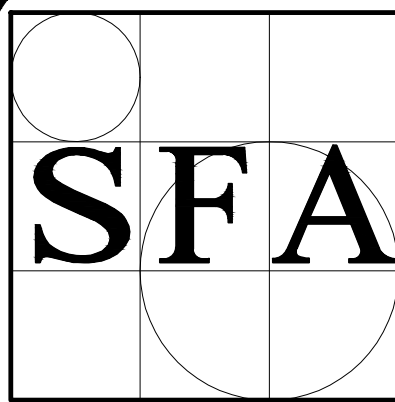

**STEPHEN FLESHMAN
A RCHITECT, LLC**
99 APPLE ROAD
BRIMFIELD, MA 01010
T: 508.347.7188 F: 508.347.8939

WILLISTON DEVELOPMENT
51 HARDING STREET
WORCESTER, MASSACHUSETTS
ELEVATIONS
COMMERCIAL OPTION

ACTION	DATE	BY	DESCRIPTION



23-039


SCALE: AS NOTED DRAWN BY: SRF

DRAWING NO.

A3.1



D EAST ELEVATION
SCALE: 1/4" = 1'-0"

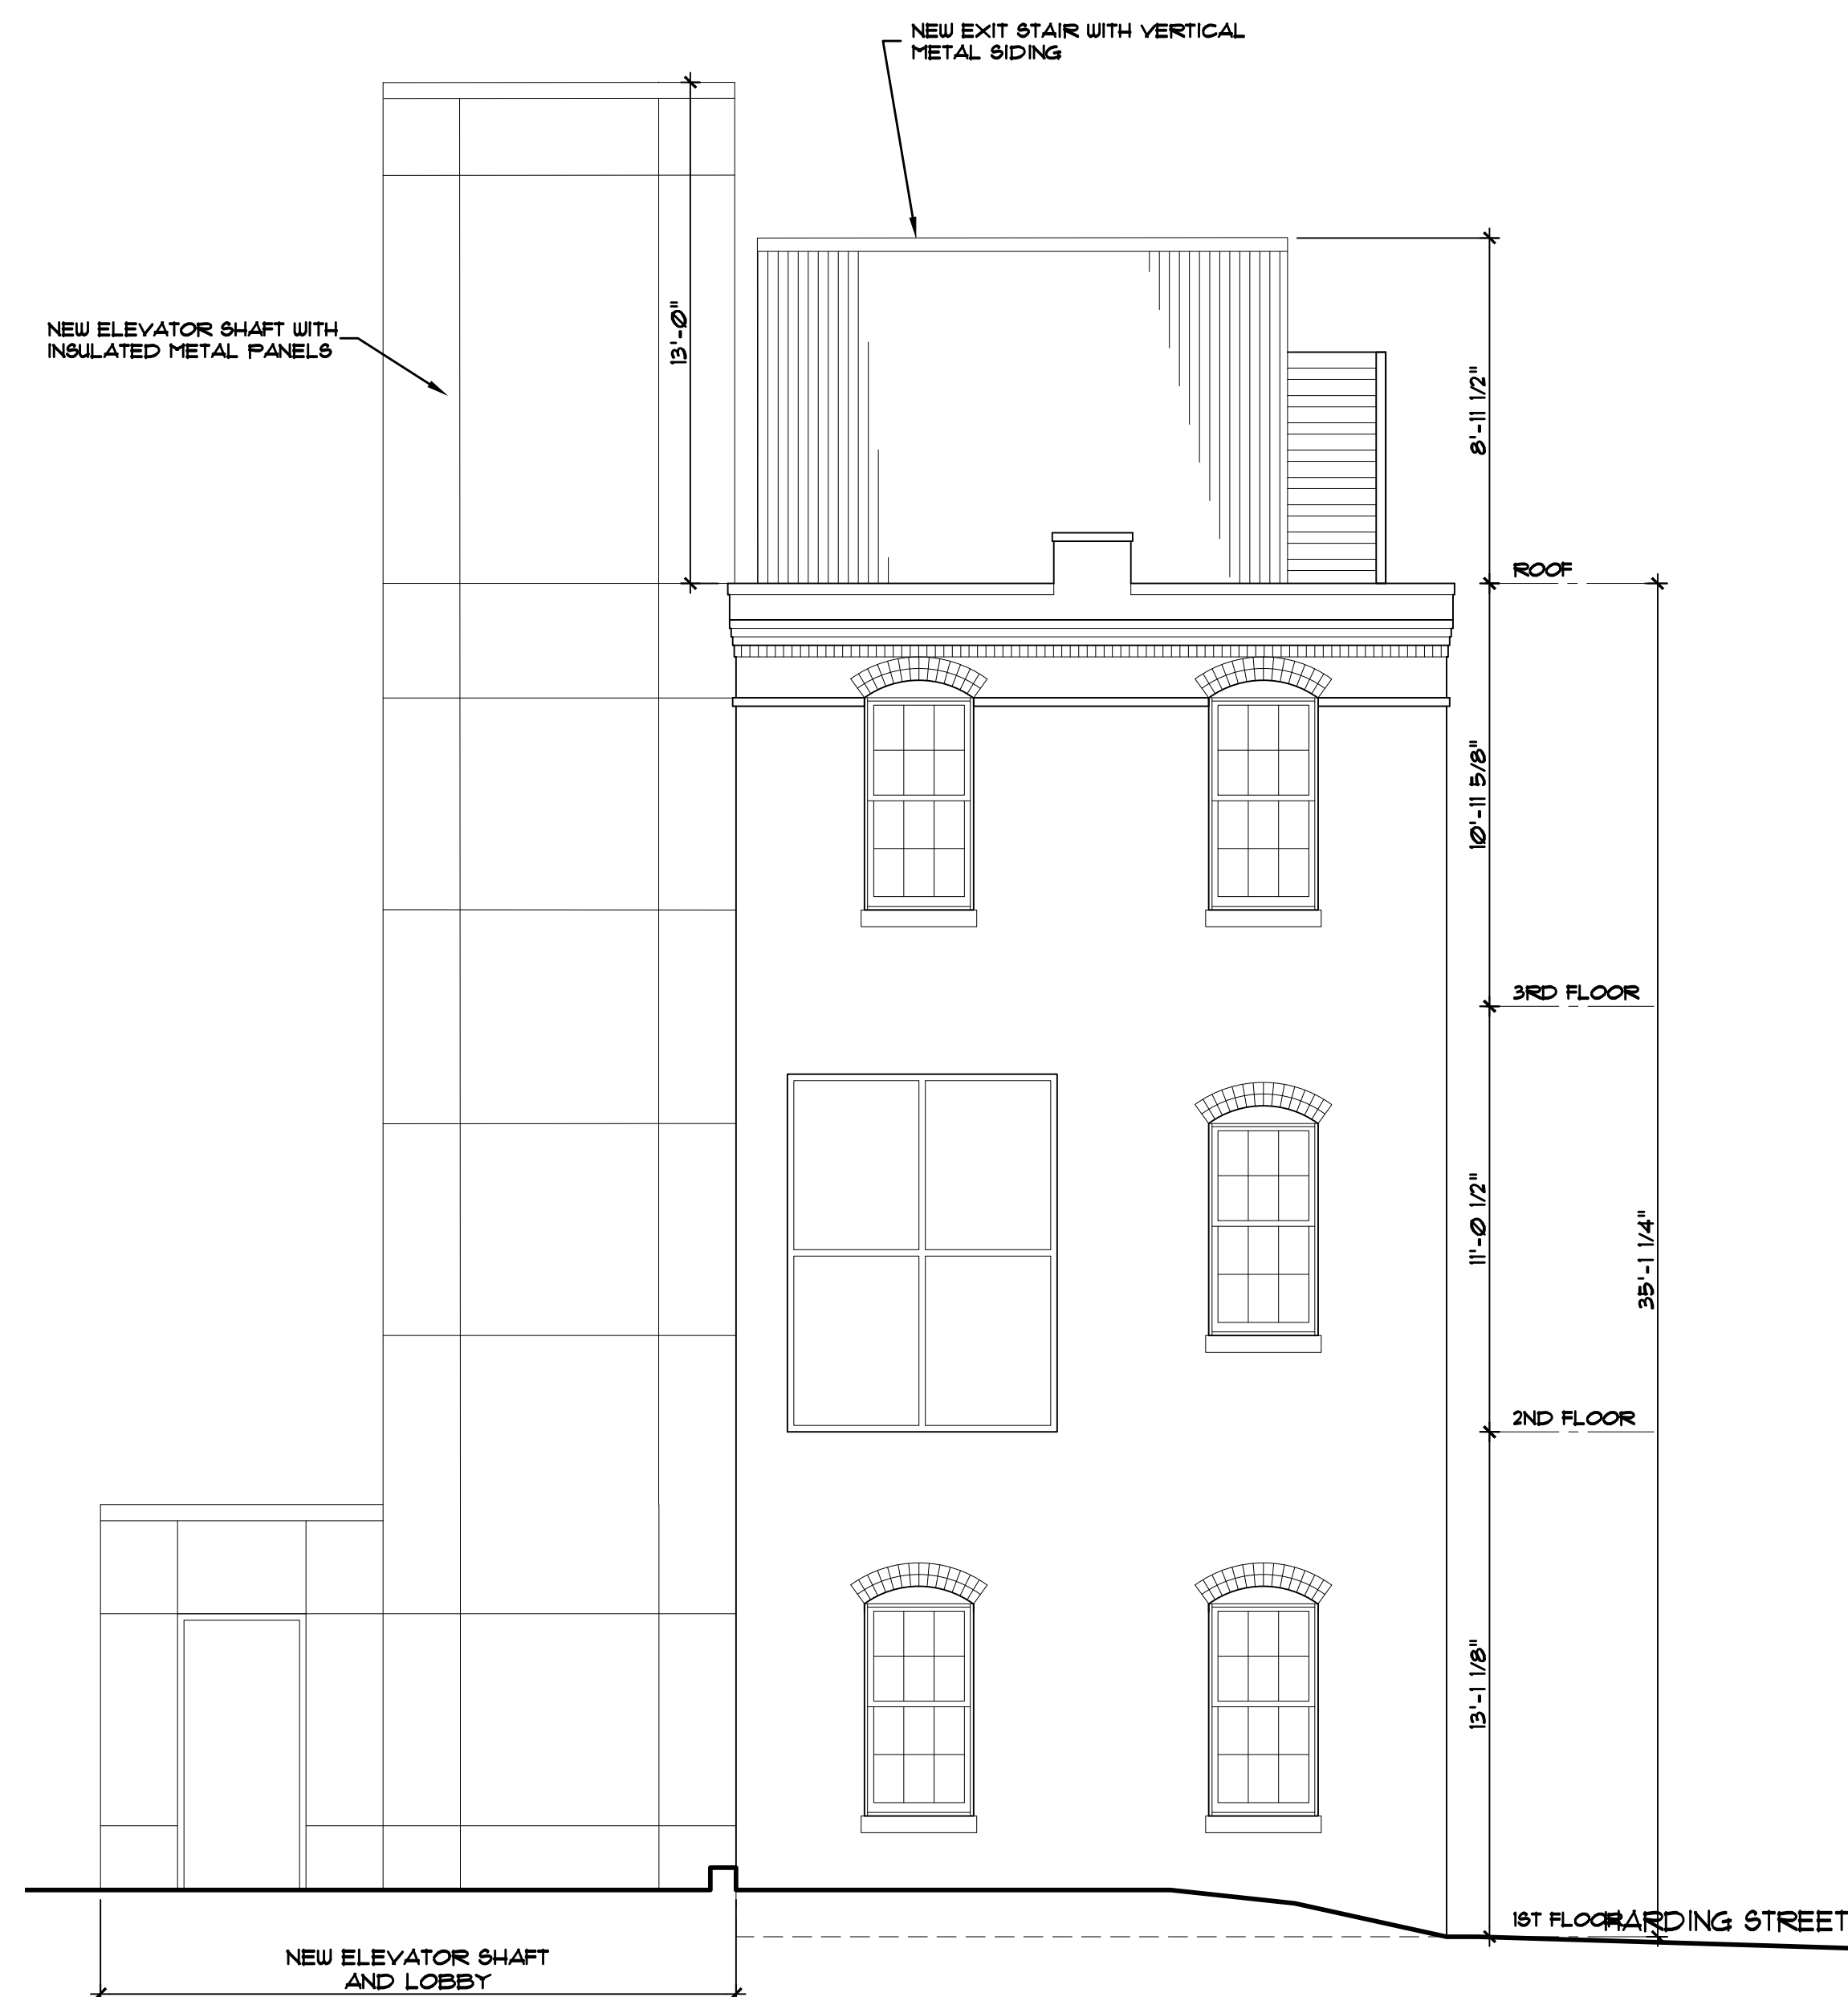

C NORTH ELEVATION
SCALE: 1/4" = 1'-0"

PLANNING 01.24.24