

PAVING PLAN FOR MILL ST




NOTES

DRAWN BY
PSC

DATE
8/22/2023


SHEET
COVER

 

SCALE: 1" = 1,000'

REVISIONS

| NO. | BY | DATE | DESCRIPTION |
|-----|----|------|-------------|
| | | | |
| | | | |
| | | | |
| | | | |

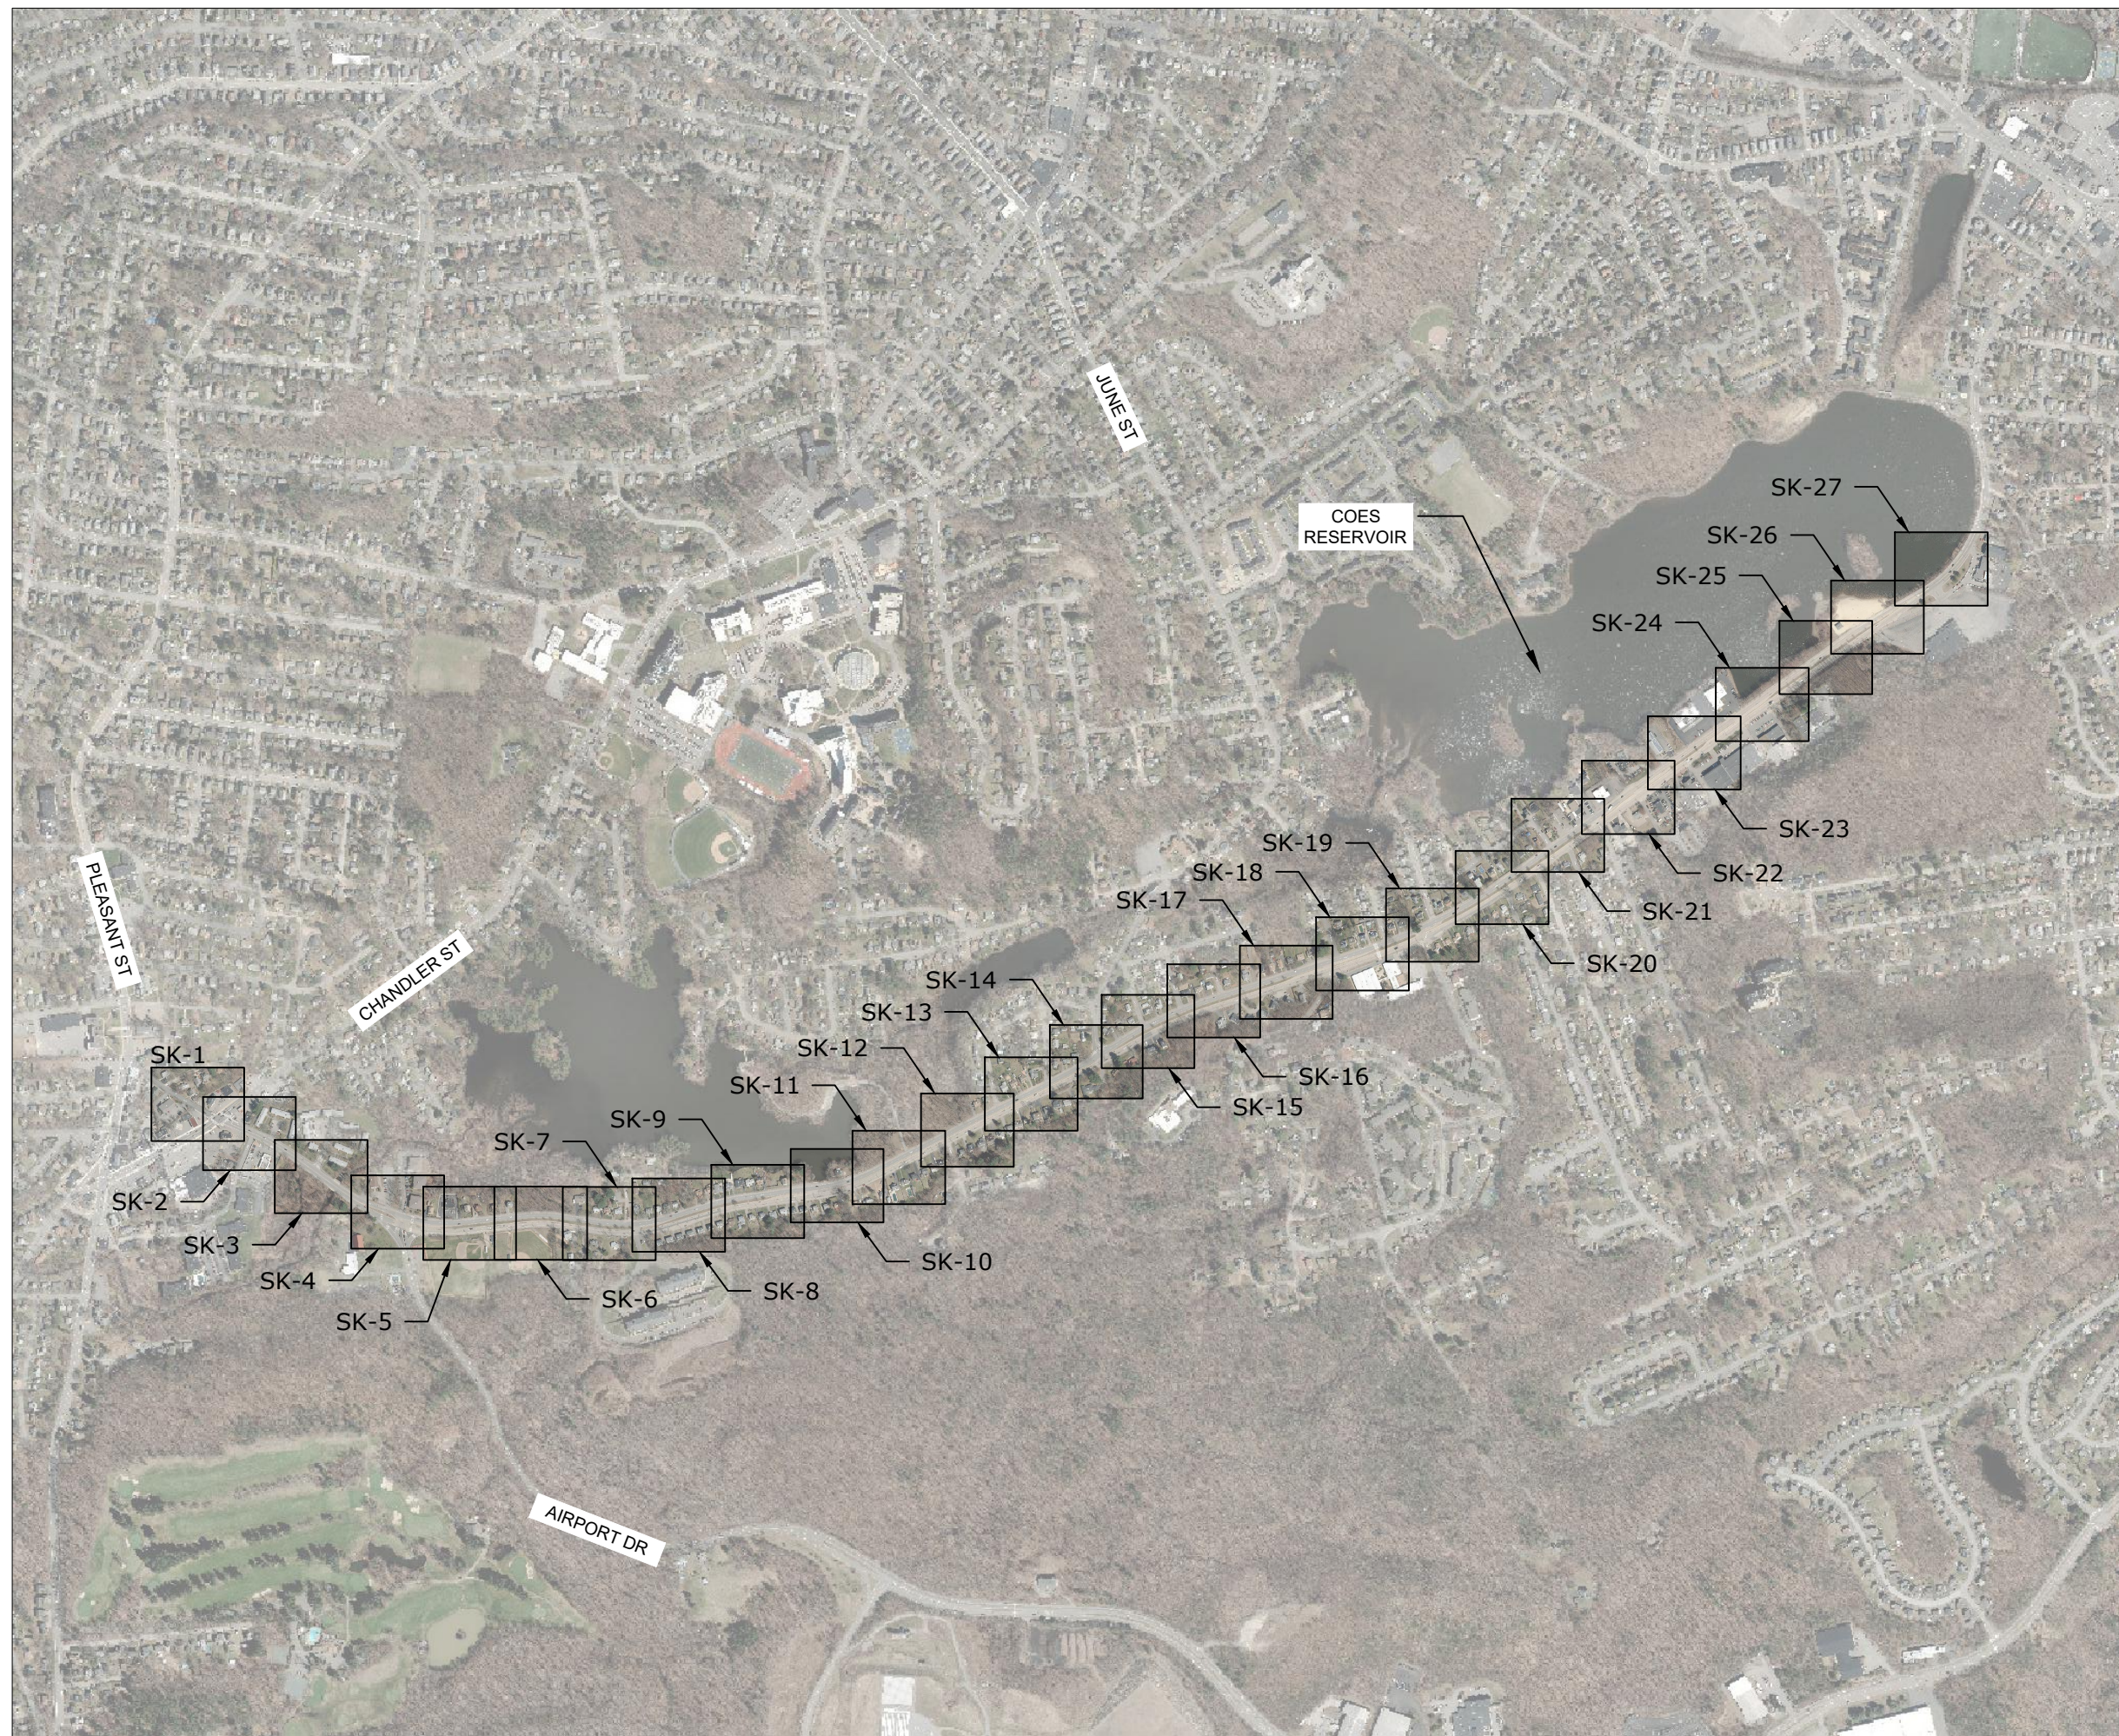



PAVING PLAN FOR MILL ST





NOTES

DRAWN BY
PSC

DATE
8/22/2023

SHEET
SK-1

  

SCALE: 1" = 40'

REVISIONS

| NO. | BY | DATE | DESCRIPTION |
|-----|----|------|-------------|
| | | | |
| | | | |
| | | | |
| | | | |

PAVING PLAN FOR MILL ST




NOTES

DRAWN BY
PSC

DATE
8/22/2023

SHEET
SK-2

 

SCALE: 1" = 40'

REVISIONS

| NO. | BY | DATE | DESCRIPTION |
|-----|----|------|-------------|
| | | | |
| | | | |
| | | | |
| | | | |





PAVING PLAN FOR MILL ST




NOTES

DRAWN BY
PSC

DATE
8/22/2023


SHEET
SK-3

 

SCALE: 1" = 40'

REVISIONS

| NO. | BY | DATE | DESCRIPTION |
|-----|----|------|-------------|
| | | | |
| | | | |
| | | | |
| | | | |

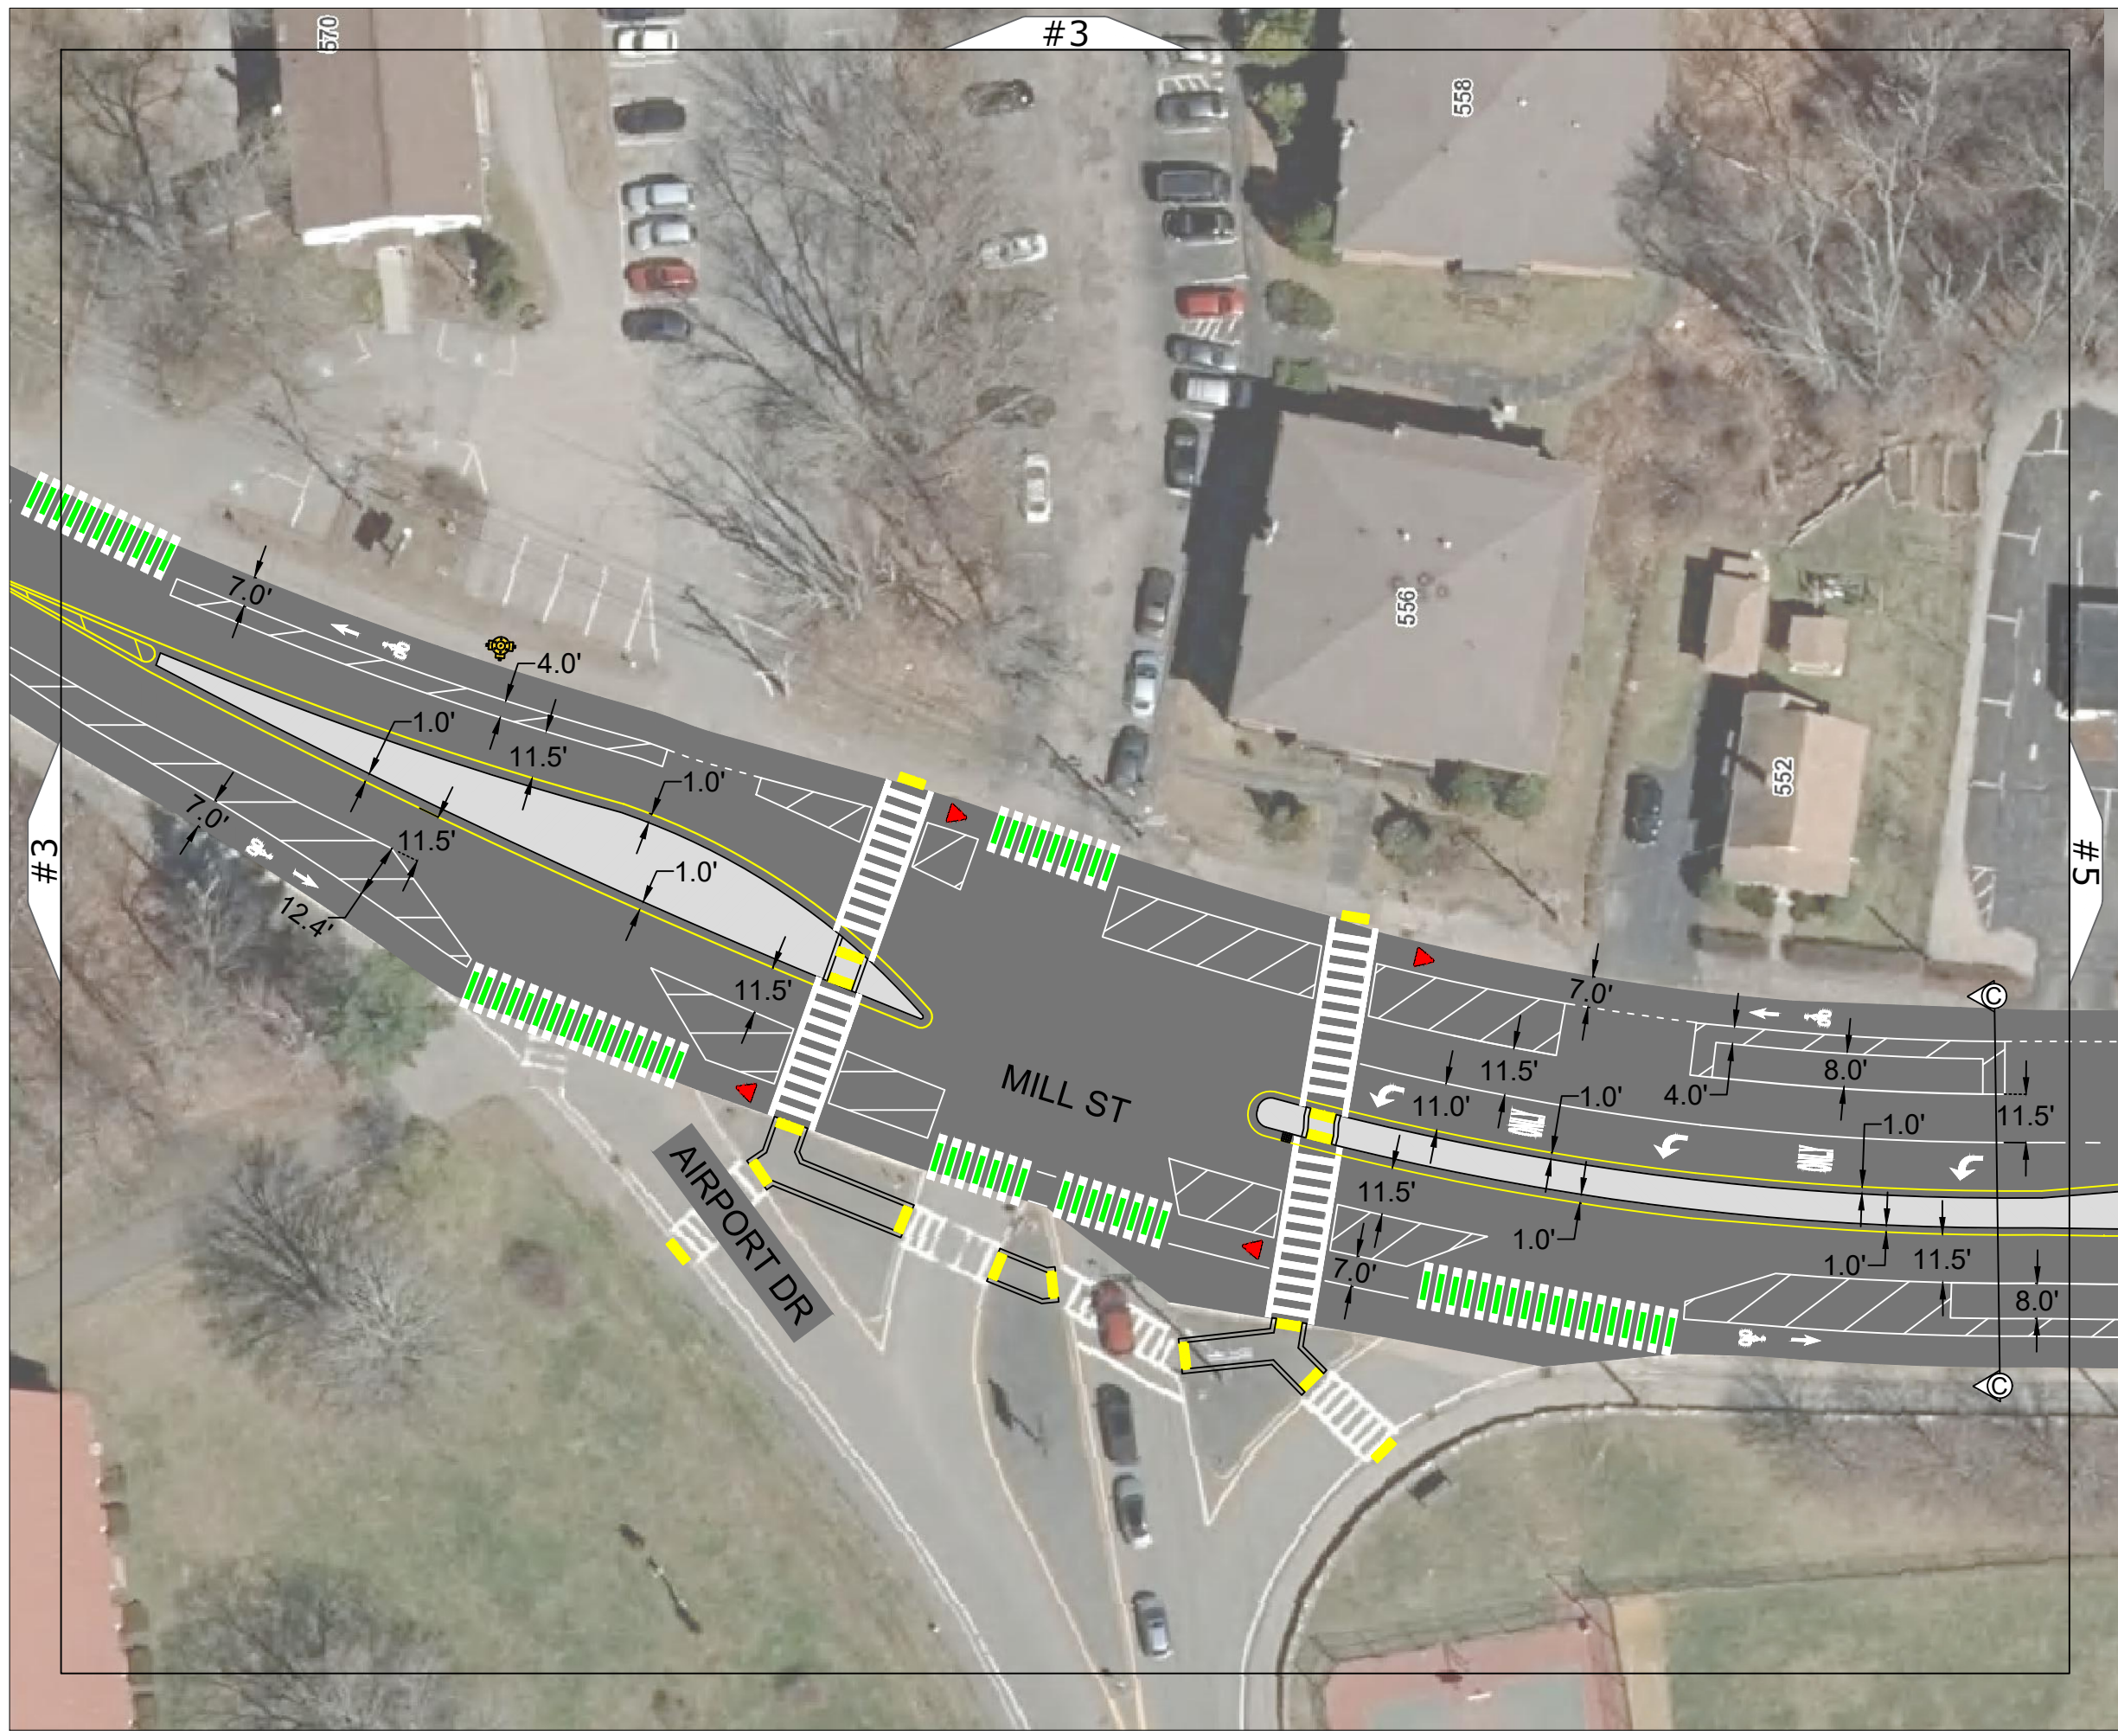

PAVING PLAN FOR MILL ST




NOTES

DRAWN BY
PSC

DATE
8/22/2023


SHEET
SK-4

 

SCALE: 1" = 40'

REVISIONS

| NO. | BY | DATE | DESCRIPTION |
|-----|----|------|-------------|
| | | | |
| | | | |
| | | | |
| | | | |

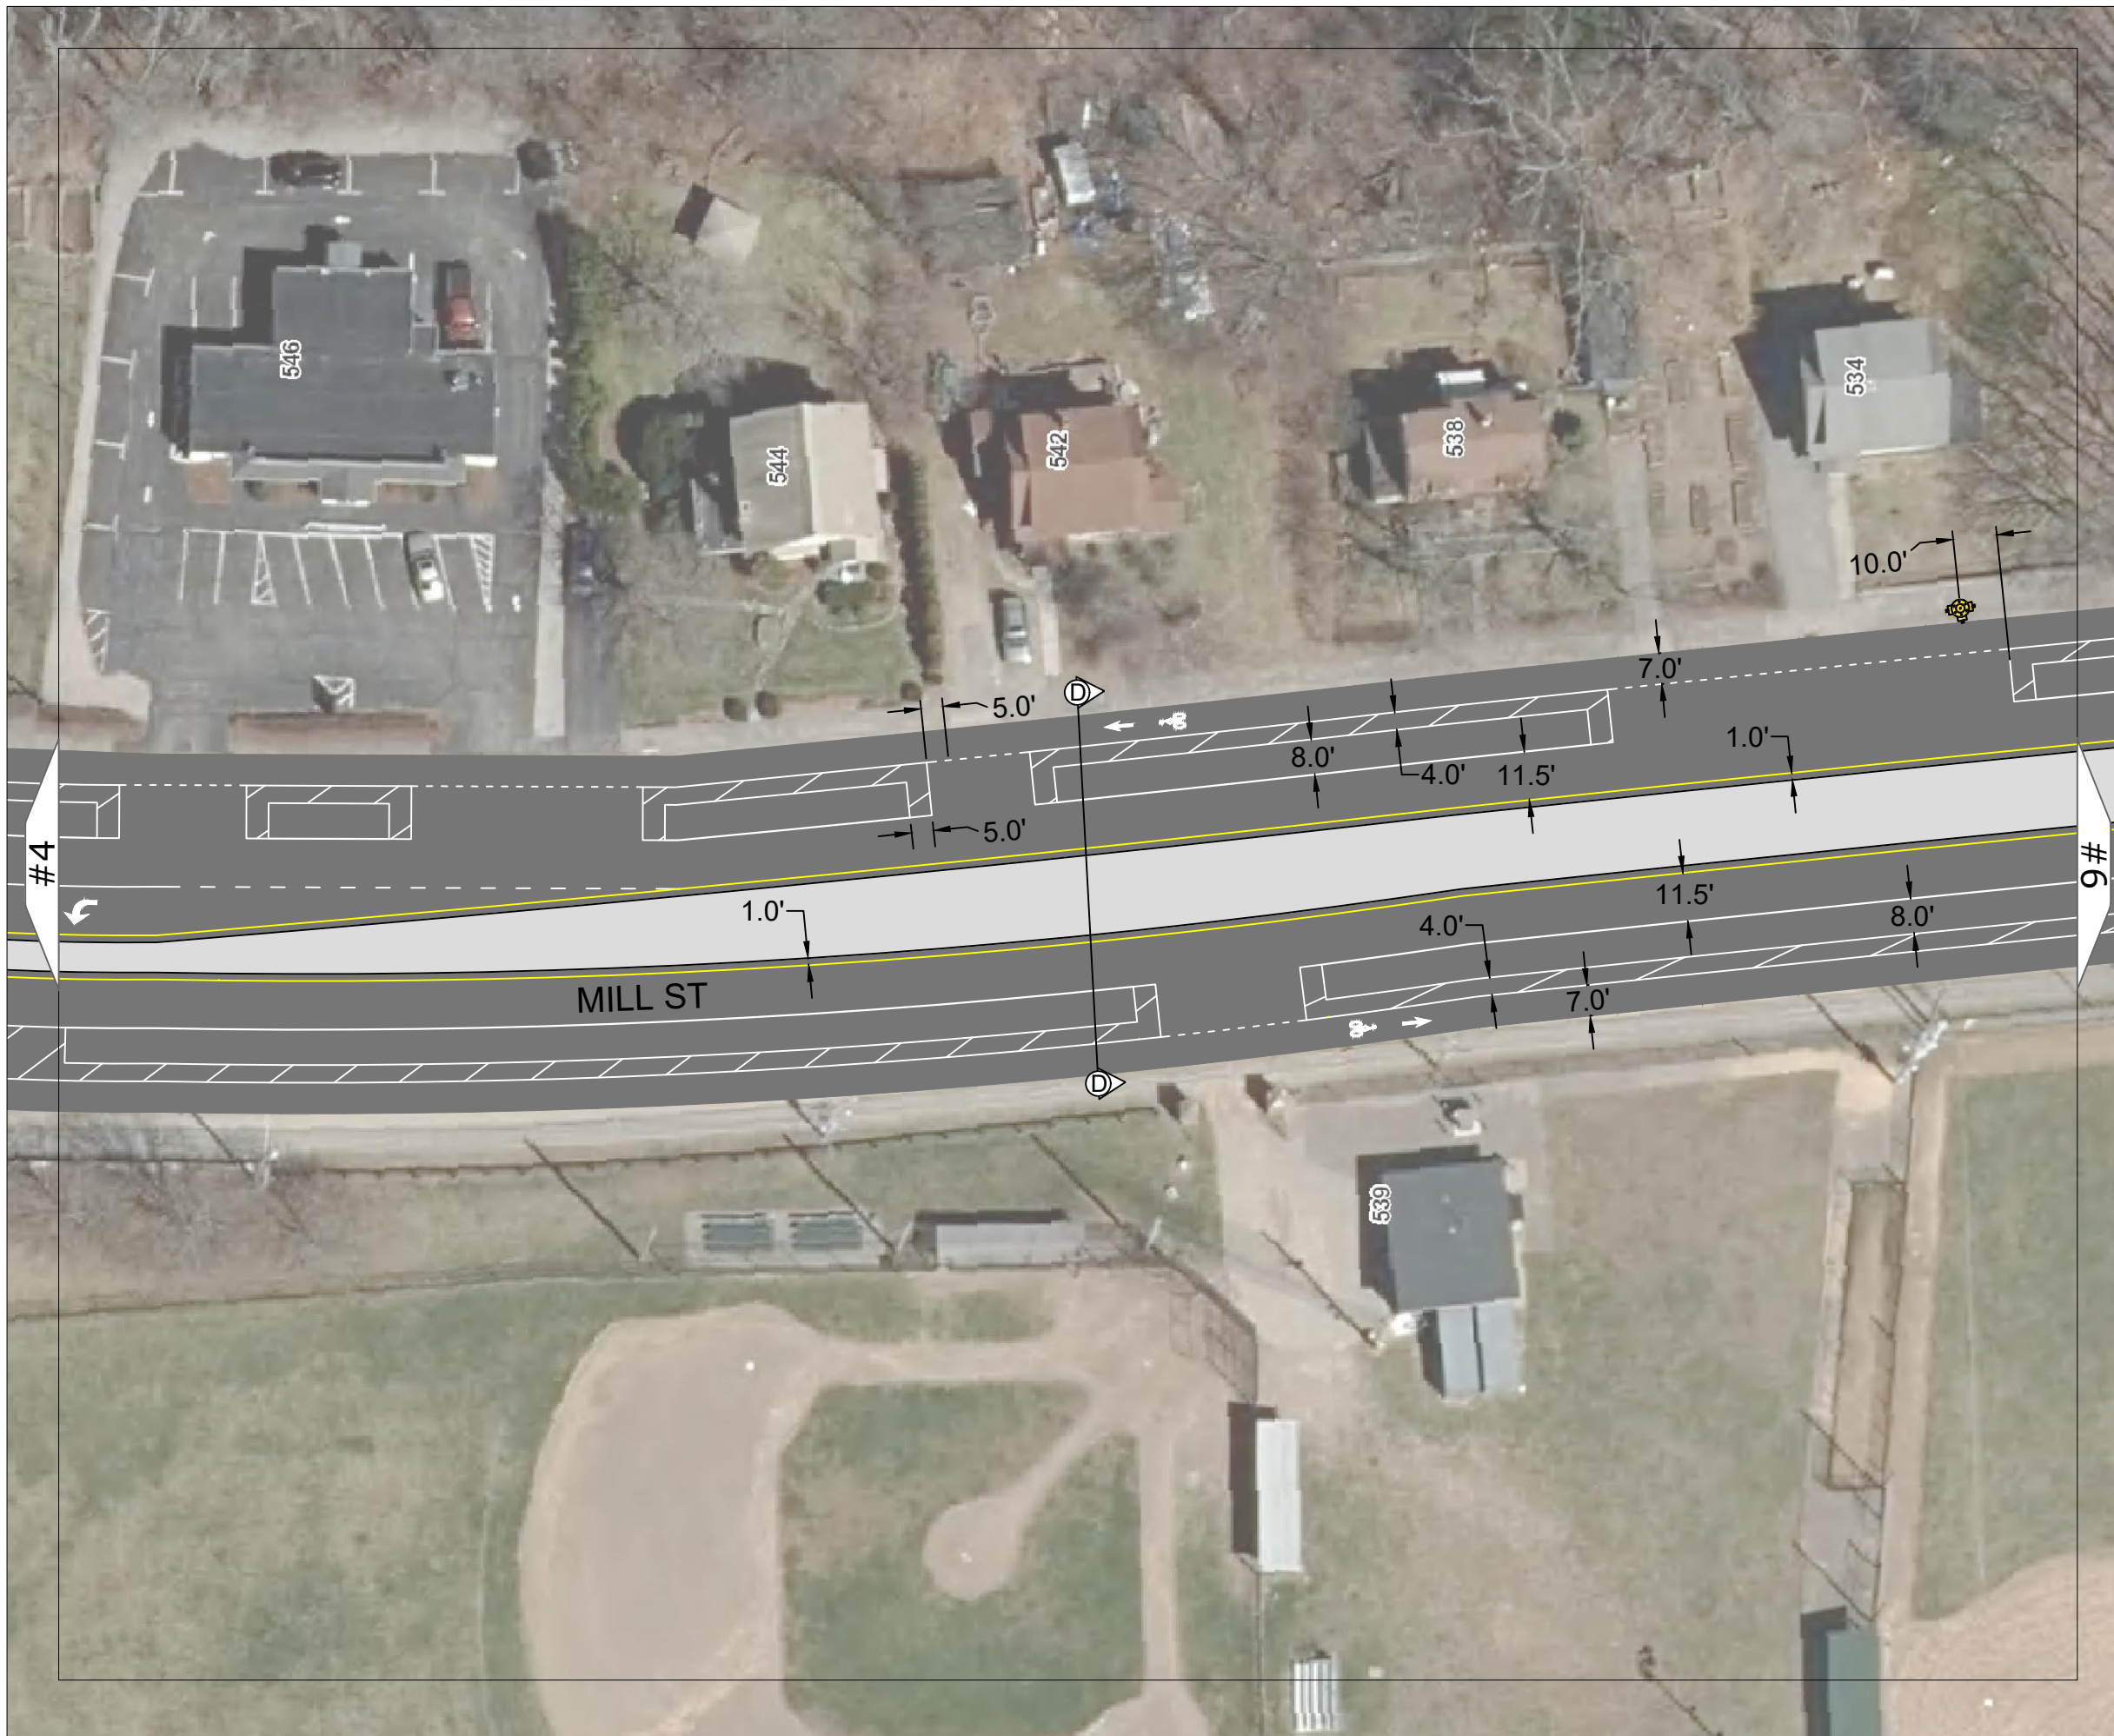

PAVING PLAN FOR MILL ST




NOTES

DRAWN BY
PSC

DATE
8/22/2023

SHEET
SK-5

 

SCALE: 1" = 40'

REVISIONS

| NO. | BY | DATE | DESCRIPTION |
|-----|----|------|-------------|
| | | | |
| | | | |
| | | | |
| | | | |



PAVING PLAN FOR MILL ST




NOTES

DRAWN BY
PSC

DATE
8/22/2023

SHEET
SK-6

 

SCALE: 1" = 40'

REVISIONS

| NO. | BY | DATE | DESCRIPTION |
|-----|----|------|-------------|
| | | | |
| | | | |
| | | | |
| | | | |

PAVING PLAN FOR MILL ST




NOTES

DRAWN BY
PSC

DATE
8/22/2023


SHEET
SK-7

 


SCALE: 1" = 40'

REVISIONS

| NO. | BY | DATE | DESCRIPTION |
|-----|----|------|-------------|
| | | | |
| | | | |
| | | | |
| | | | |

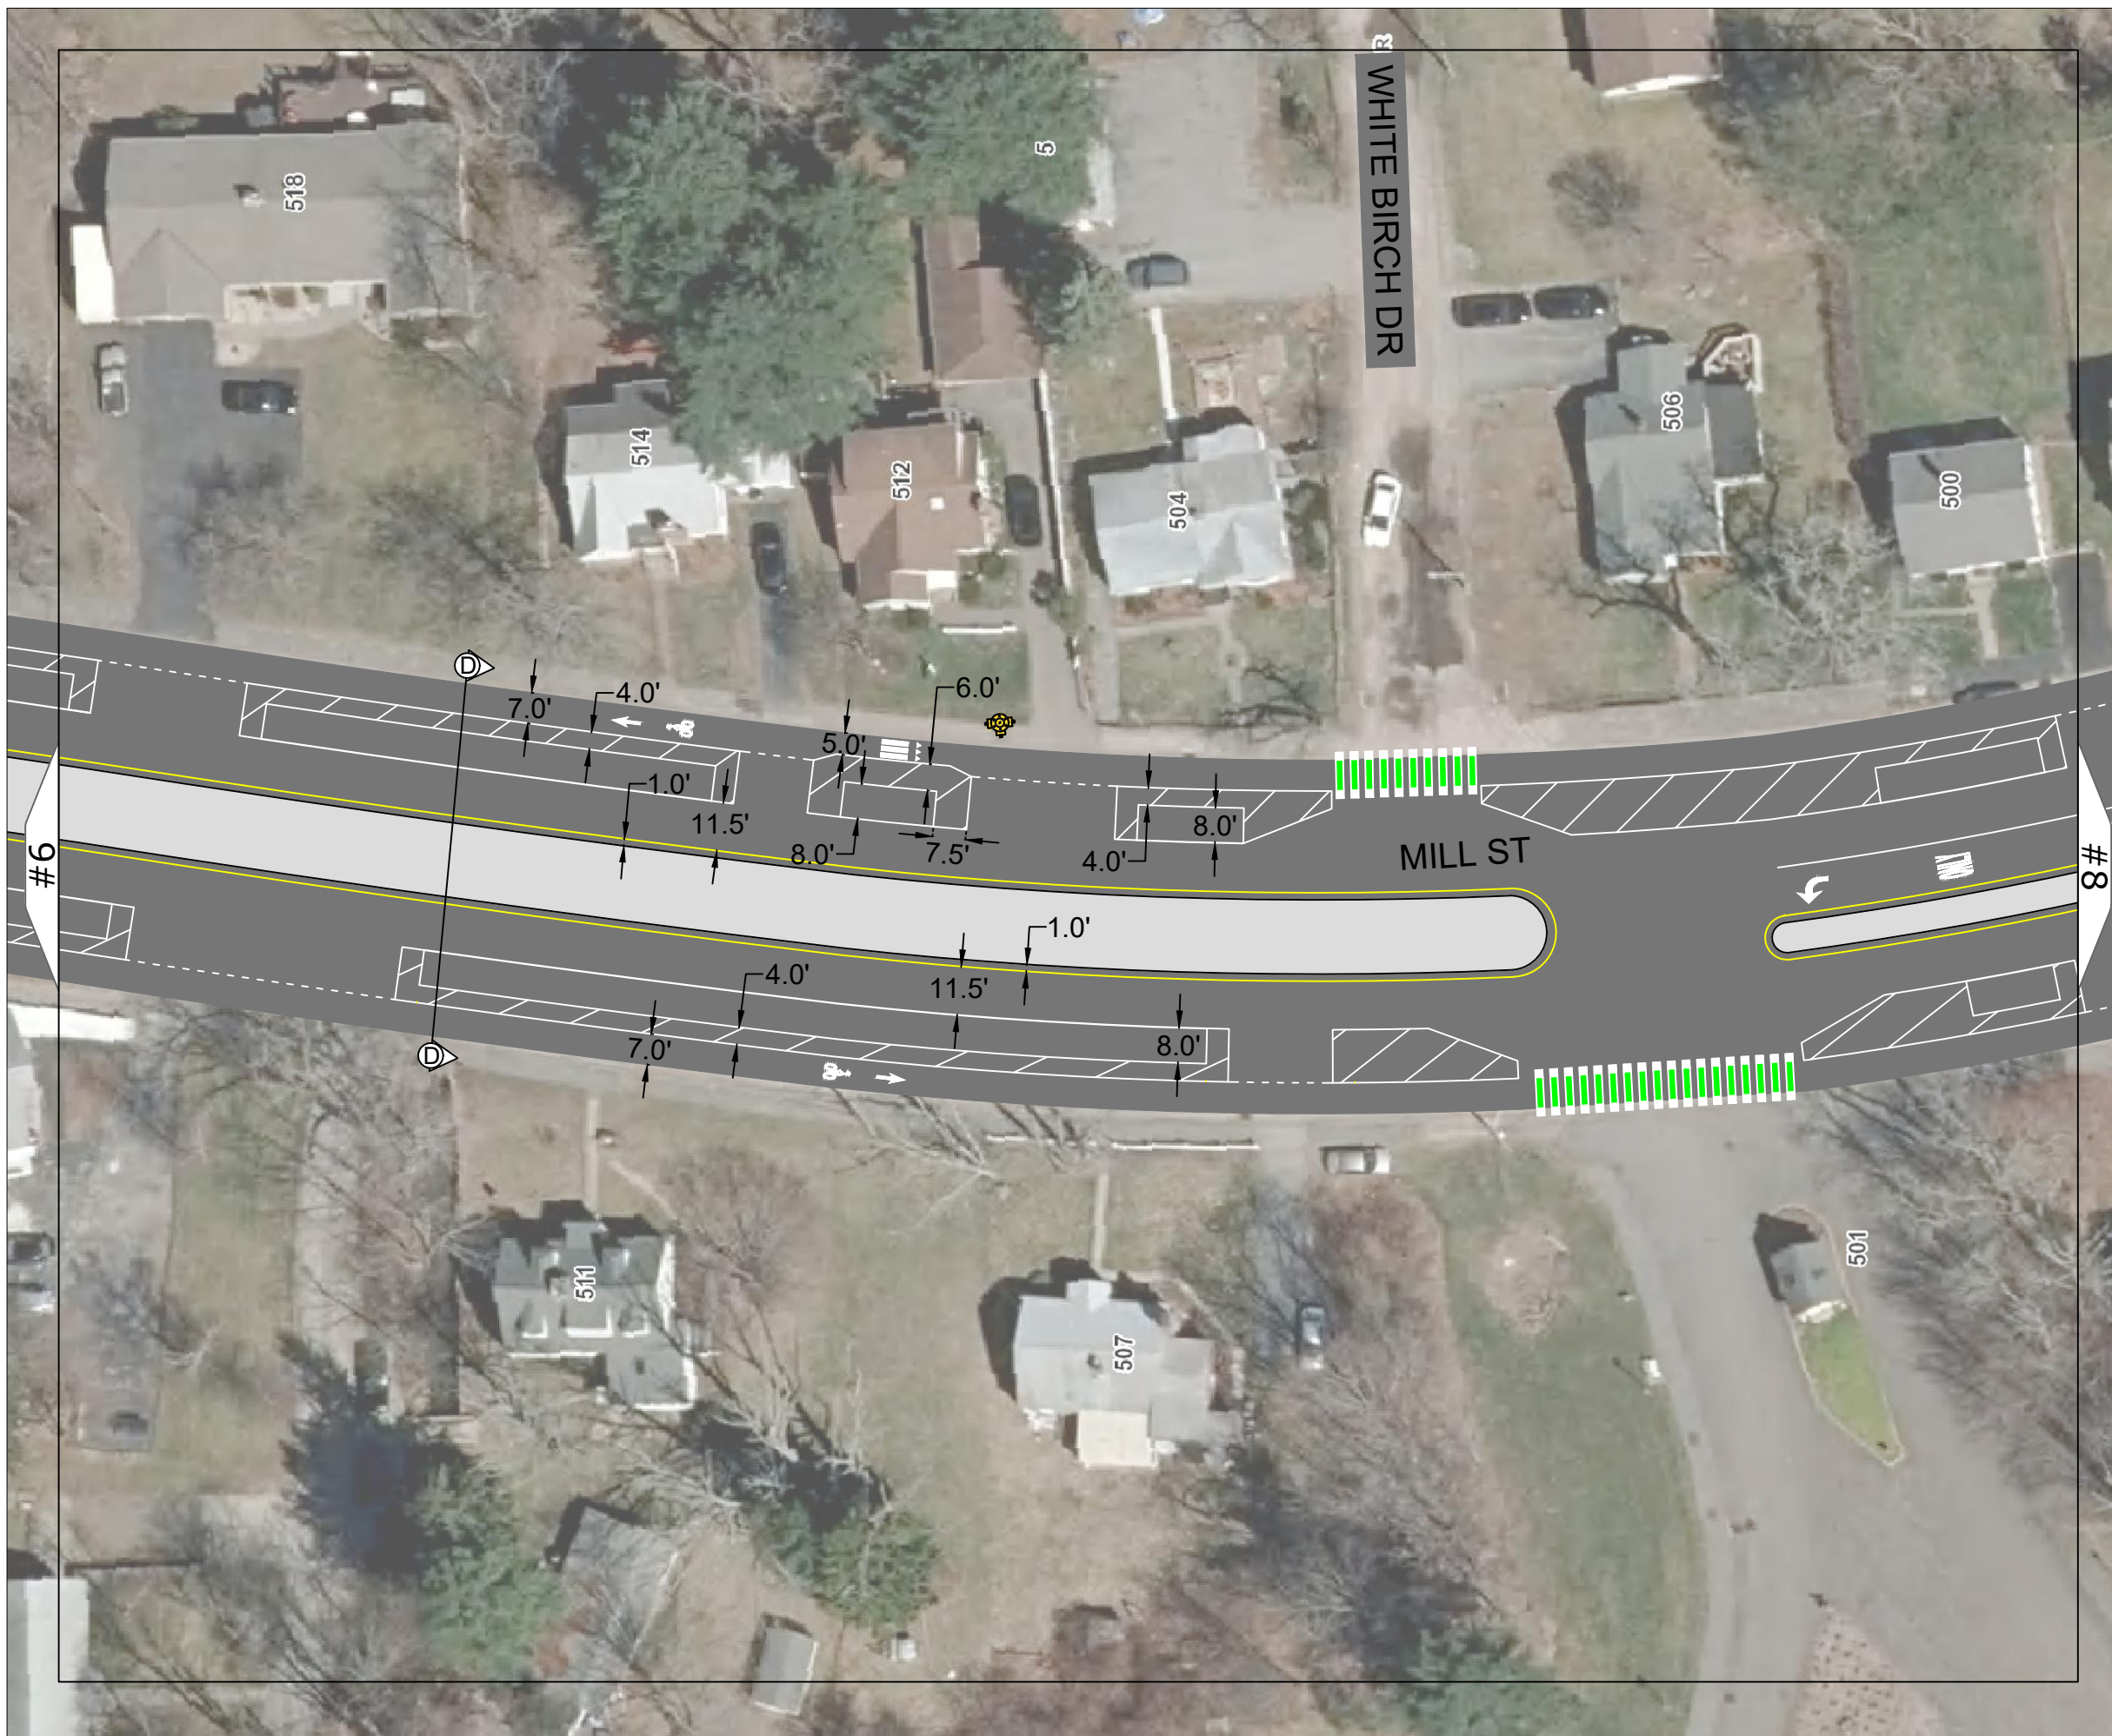

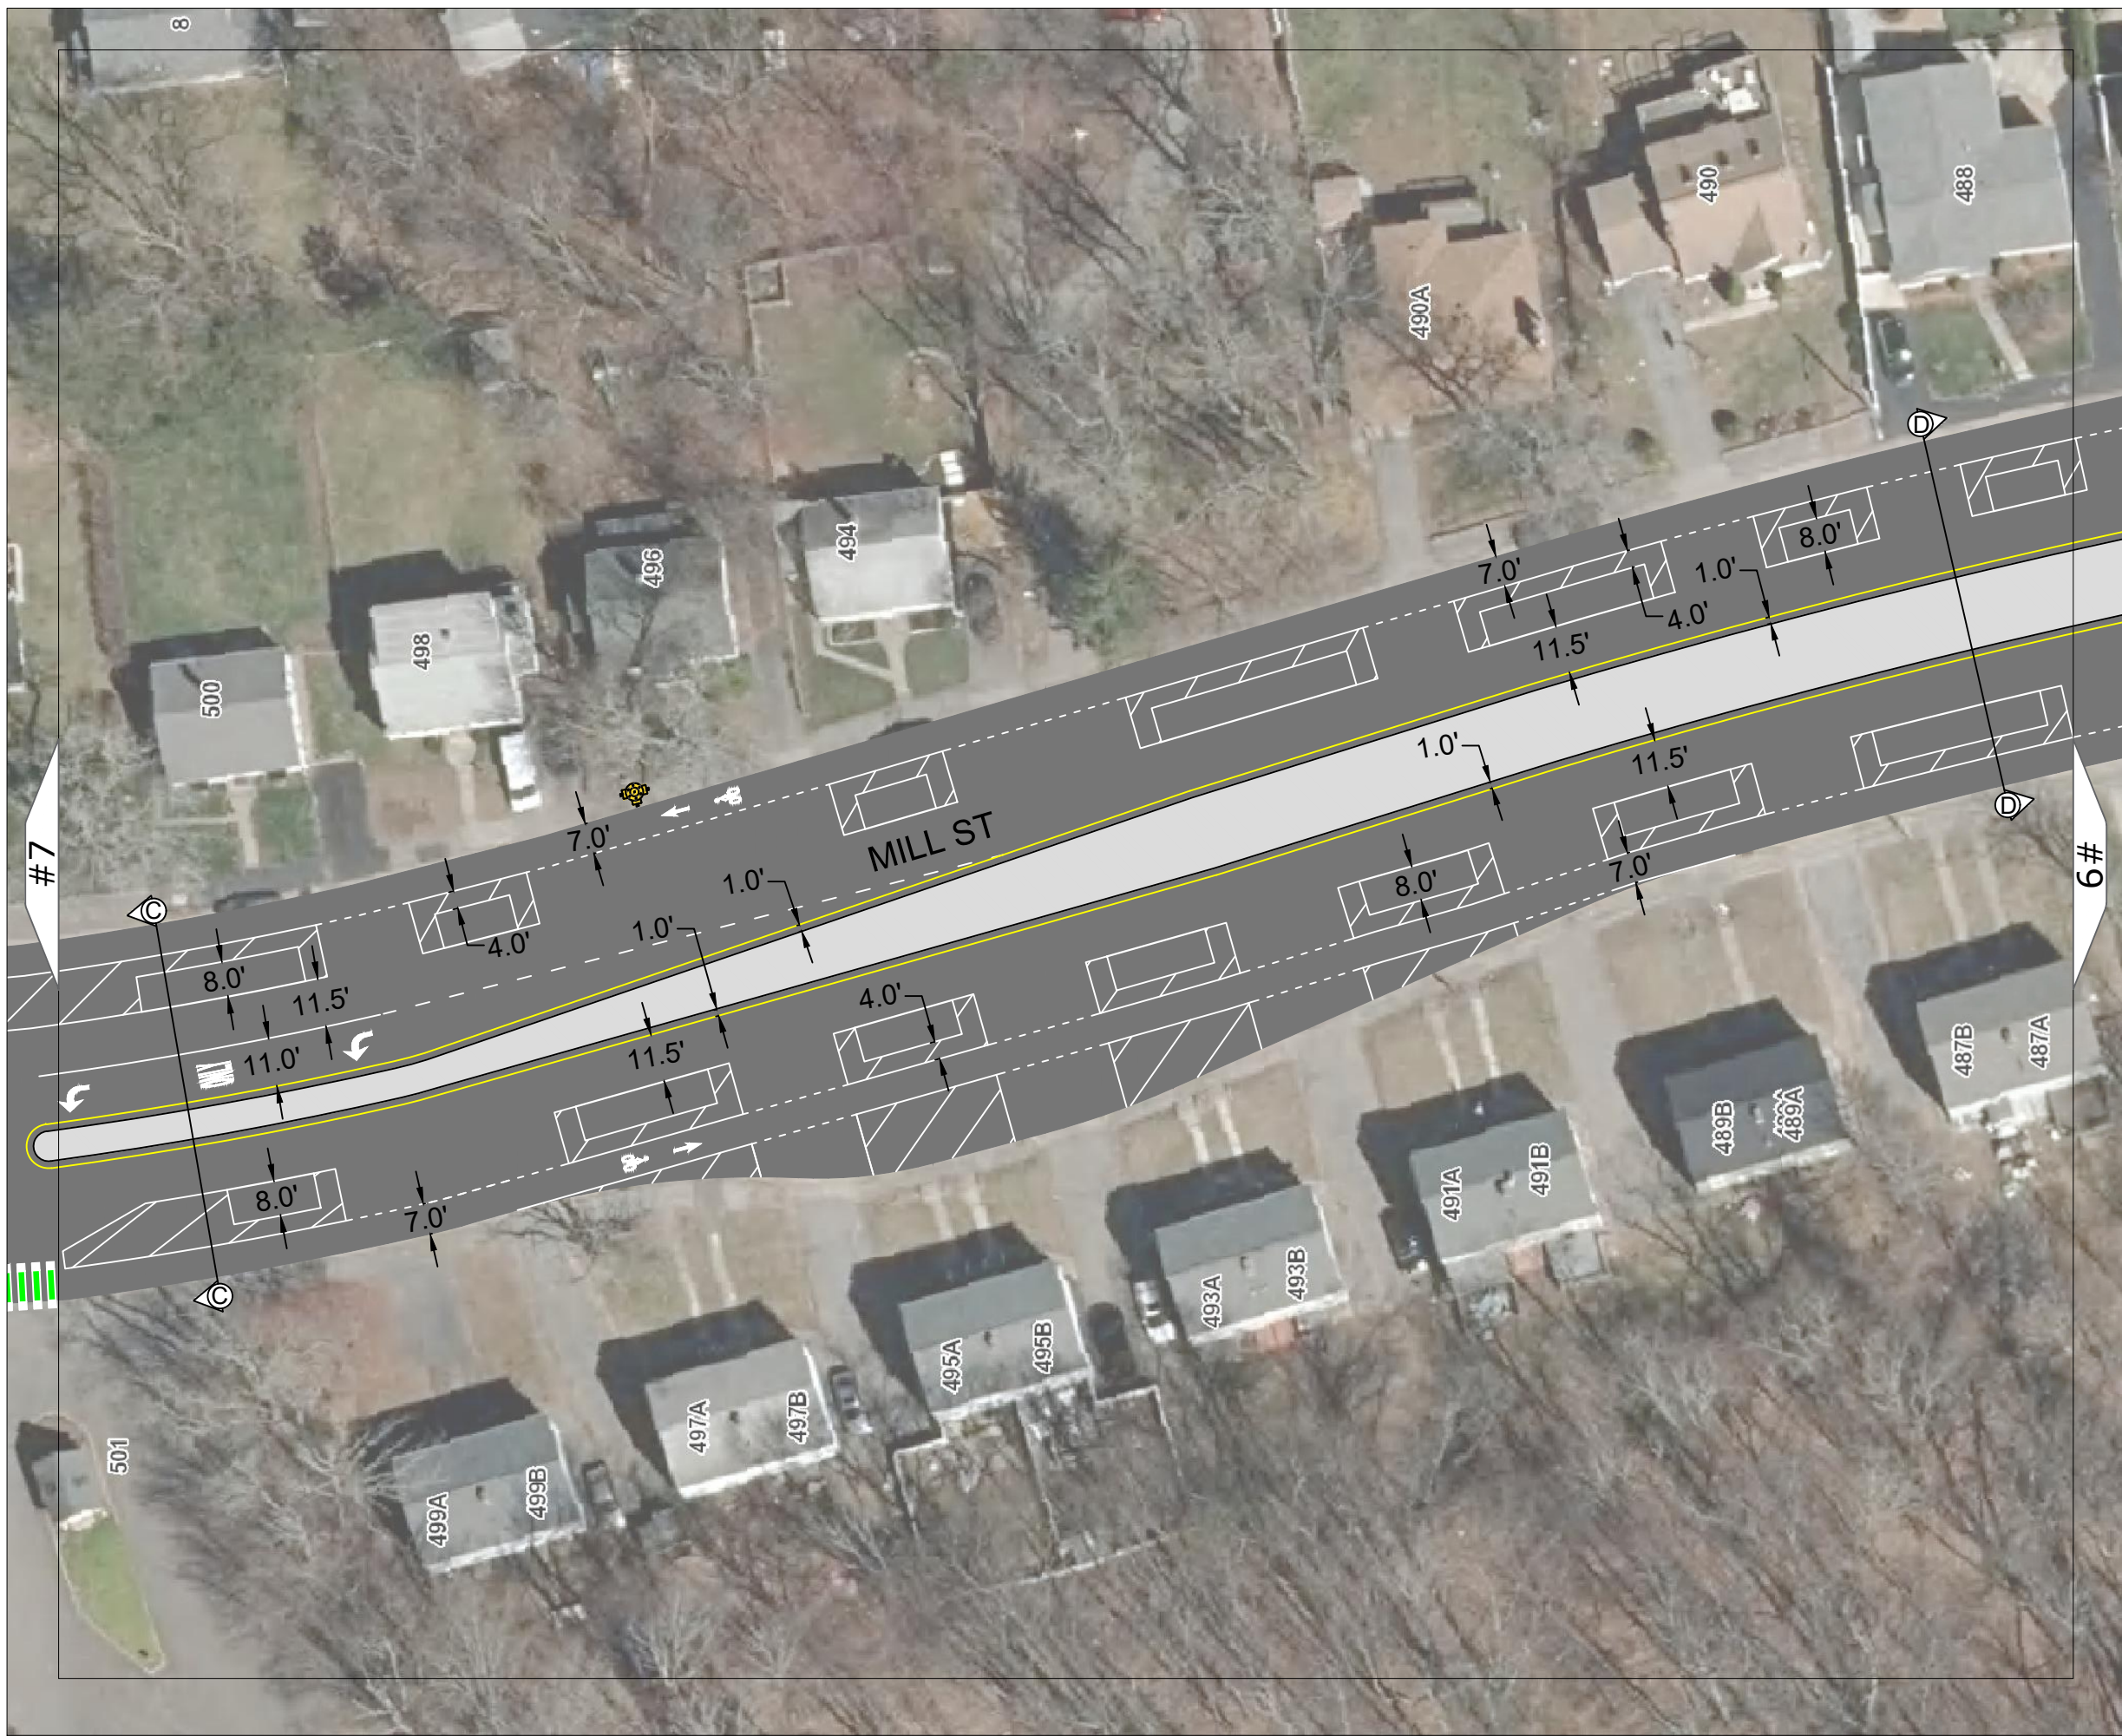

PAVING PLAN FOR MILL ST




NOTES

DRAWN BY
PSC

DATE
8/22/2023

SHEET
SK-8

 

SCALE: 1" = 40'

REVISIONS

| NO. | BY | DATE | DESCRIPTION |
|-----|----|------|-------------|
| | | | |
| | | | |
| | | | |
| | | | |

PAVING PLAN FOR MILL ST




NOTES

DRAWN BY
PSC

DATE
8/22/2023

SHEET
SK-9

 

SCALE: 1" = 40'

REVISIONS

| NO. | BY | DATE | DESCRIPTION |
|-----|----|------|-------------|
| | | | |
| | | | |
| | | | |
| | | | |



PAVING PLAN FOR MILL ST




NOTES

DRAWN BY
PSC

DATE
8/22/2023

SHEET
SK-10

 

SCALE: 1" = 40'

REVISIONS

| NO. | BY | DATE | DESCRIPTION |
|-----|----|------|-------------|
| | | | |
| | | | |
| | | | |
| | | | |





PAVING PLAN FOR MILL ST




NOTES

DRAWN BY
PSC

DATE
8/22/2023

SHEET
SK-11

 

SCALE: 1" = 40'

REVISIONS

| NO. | BY | DATE | DESCRIPTION |
|-----|----|------|-------------|
| | | | |
| | | | |
| | | | |
| | | | |



PAVING PLAN FOR MILL ST




NOTES

DRAWN BY
PSC

DATE
8/22/2023

SHEET
SK-12

 

SCALE: 1" = 40'

REVISIONS

| NO. | BY | DATE | DESCRIPTION |
|-----|----|------|-------------|
| | | | |
| | | | |
| | | | |
| | | | |



PAVING PLAN FOR MILL ST




NOTES

DRAWN BY
PSC

DATE
8/22/2023

SHEET
SK-13

 

SCALE: 1" = 40'

REVISIONS

| NO. | BY | DATE | DESCRIPTION |
|-----|----|------|-------------|
| | | | |
| | | | |
| | | | |
| | | | |



PAVING PLAN FOR MILL ST




NOTES

DRAWN BY
PSC

DATE
8/22/2023

SHEET
SK-14

 

SCALE: 1" = 40'

REVISIONS

| NO. | BY | DATE | DESCRIPTION |
|-----|----|------|-------------|
| | | | |
| | | | |
| | | | |
| | | | |



PAVING PLAN FOR MILL ST




NOTES

DRAWN BY
PSC

DATE
8/22/2023

SHEET
SK-15

 

SCALE: 1" = 40'

REVISIONS

| NO. | BY | DATE | DESCRIPTION |
|-----|----|------|-------------|
| | | | |
| | | | |
| | | | |
| | | | |



PAVING PLAN FOR MILL ST




NOTES

DRAWN BY
PSC

DATE
8/22/2023

SHEET
SK-16

 

SCALE: 1" = 40'

REVISIONS

| NO. | BY | DATE | DESCRIPTION |
|-----|----|------|-------------|
| | | | |
| | | | |
| | | | |
| | | | |



PAVING PLAN FOR MILL ST




NOTES

DRAWN BY
PSC

DATE
8/22/2023

SHEET
SK-17

 

SCALE: 1" = 40'

REVISIONS

| NO. | BY | DATE | DESCRIPTION |
|-----|----|------|-------------|
| | | | |
| | | | |
| | | | |
| | | | |



PAVING PLAN FOR MILL ST




NOTES

DRAWN BY
PSC

DATE
8/22/2023


SHEET
SK-18

 

SCALE: 1" = 40'

REVISIONS

| NO. | BY | DATE | DESCRIPTION |
|-----|----|------|-------------|
| | | | |
| | | | |
| | | | |
| | | | |

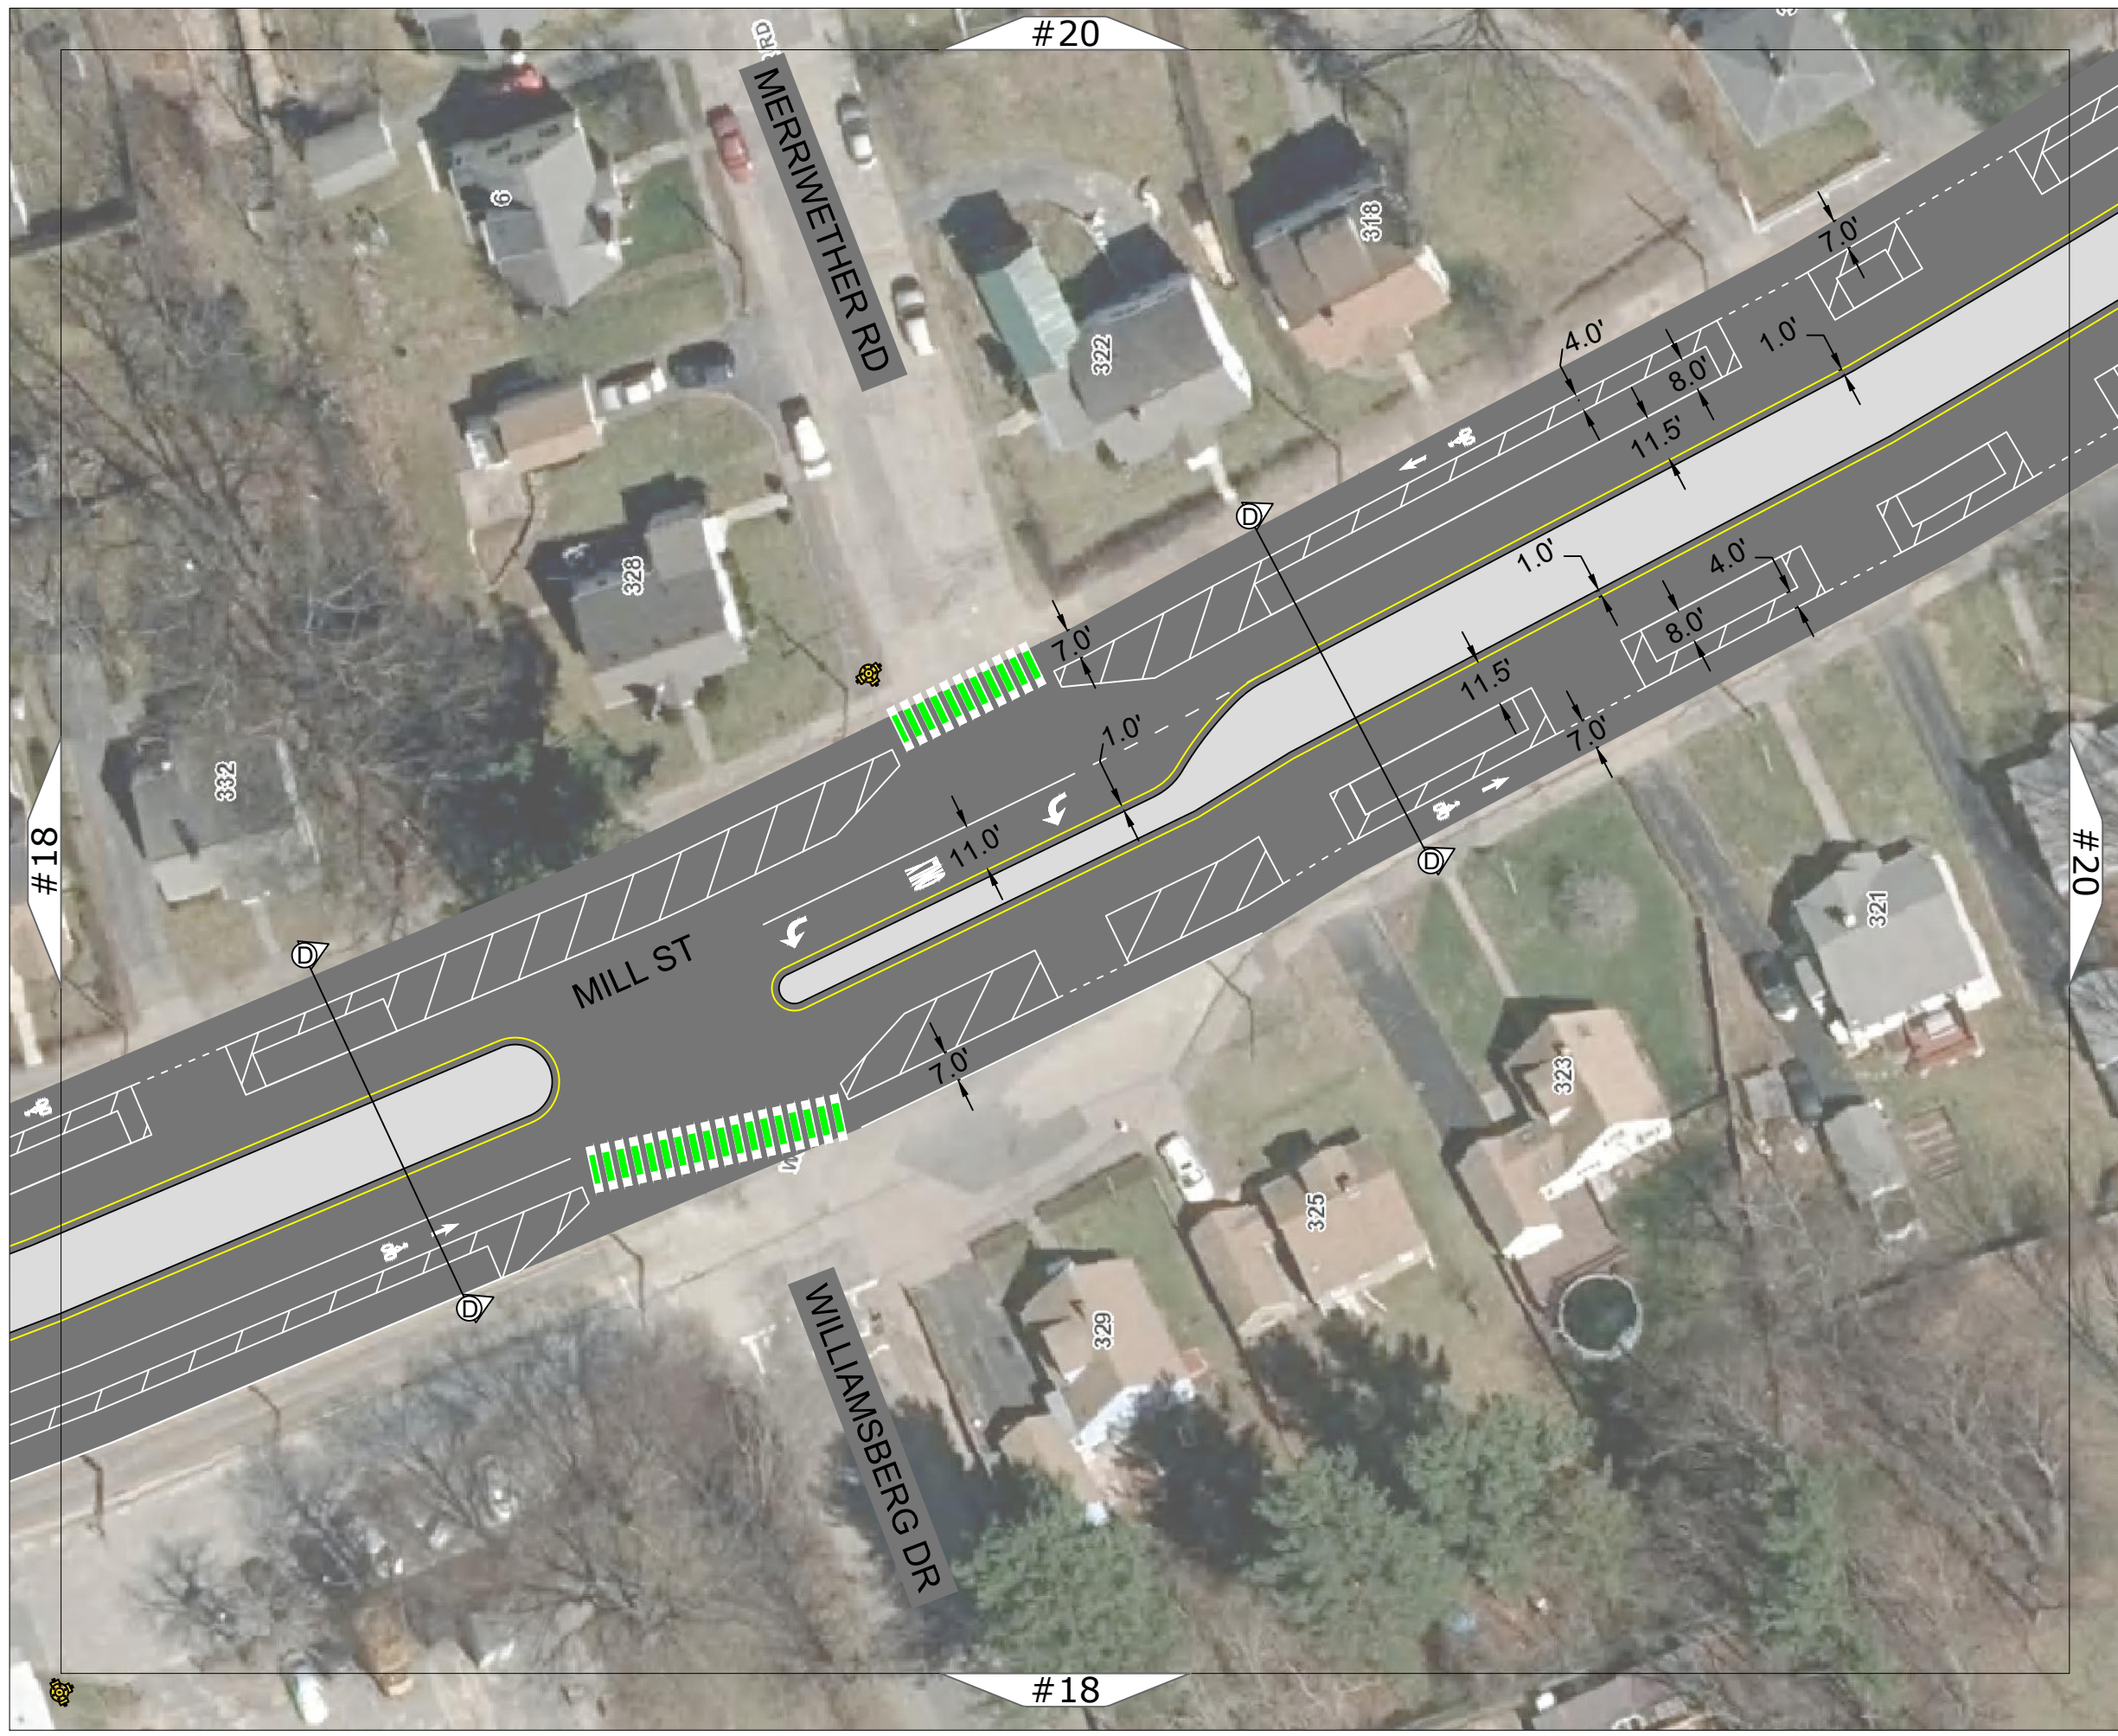

PAVING PLAN FOR MILL ST




NOTES

DRAWN BY
PSC

DATE
8/22/2023

SHEET
SK-19

 

SCALE: 1" = 40'

REVISIONS

| NO. | BY | DATE | DESCRIPTION |
|-----|----|------|-------------|
| | | | |
| | | | |
| | | | |
| | | | |



PAVING PLAN FOR MILL ST




NOTES

DRAWN BY
PSC

DATE
8/22/2023


SHEET
SK-20

 

SCALE: 1" = 40'

REVISIONS

| NO. | BY | DATE | DESCRIPTION |
|-----|----|------|-------------|
| | | | |
| | | | |
| | | | |
| | | | |

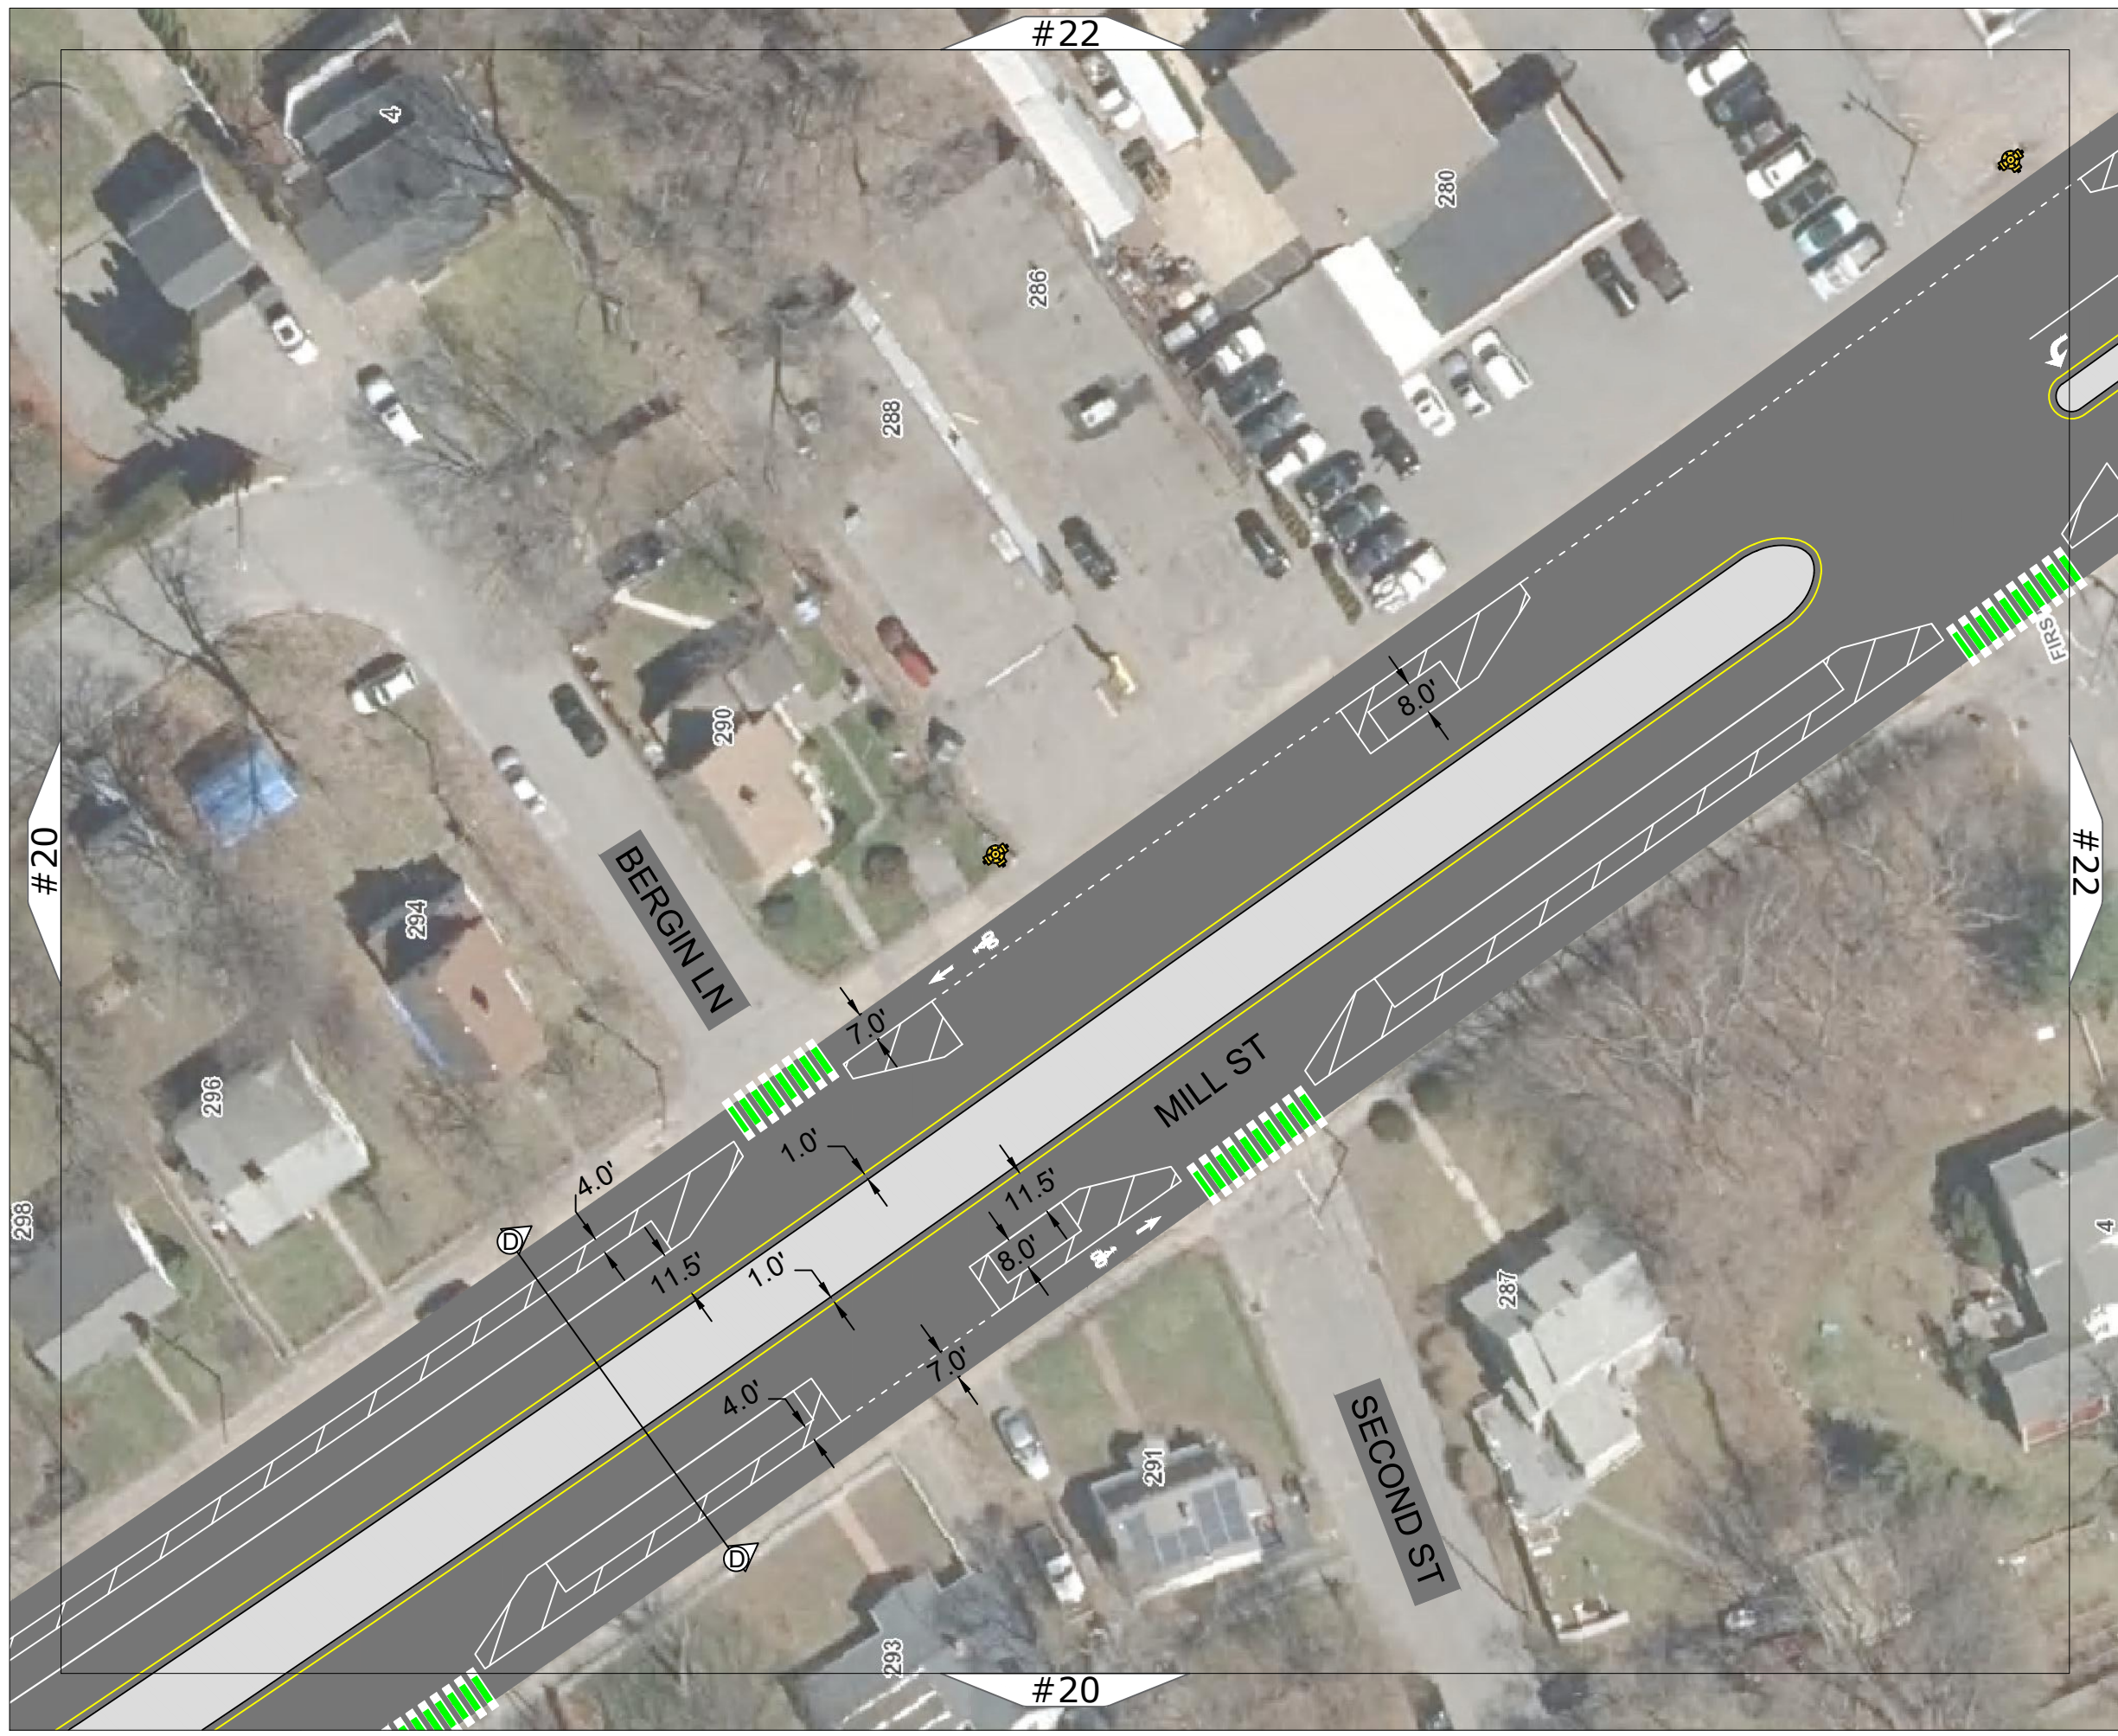

PAVING PLAN FOR MILL ST




NOTES

DRAWN BY
PSC

DATE
8/22/2023


SHEET
SK-21

 

SCALE: 1" = 40'

REVISIONS

| NO. | BY | DATE | DESCRIPTION |
|-----|----|------|-------------|
| | | | |
| | | | |
| | | | |
| | | | |

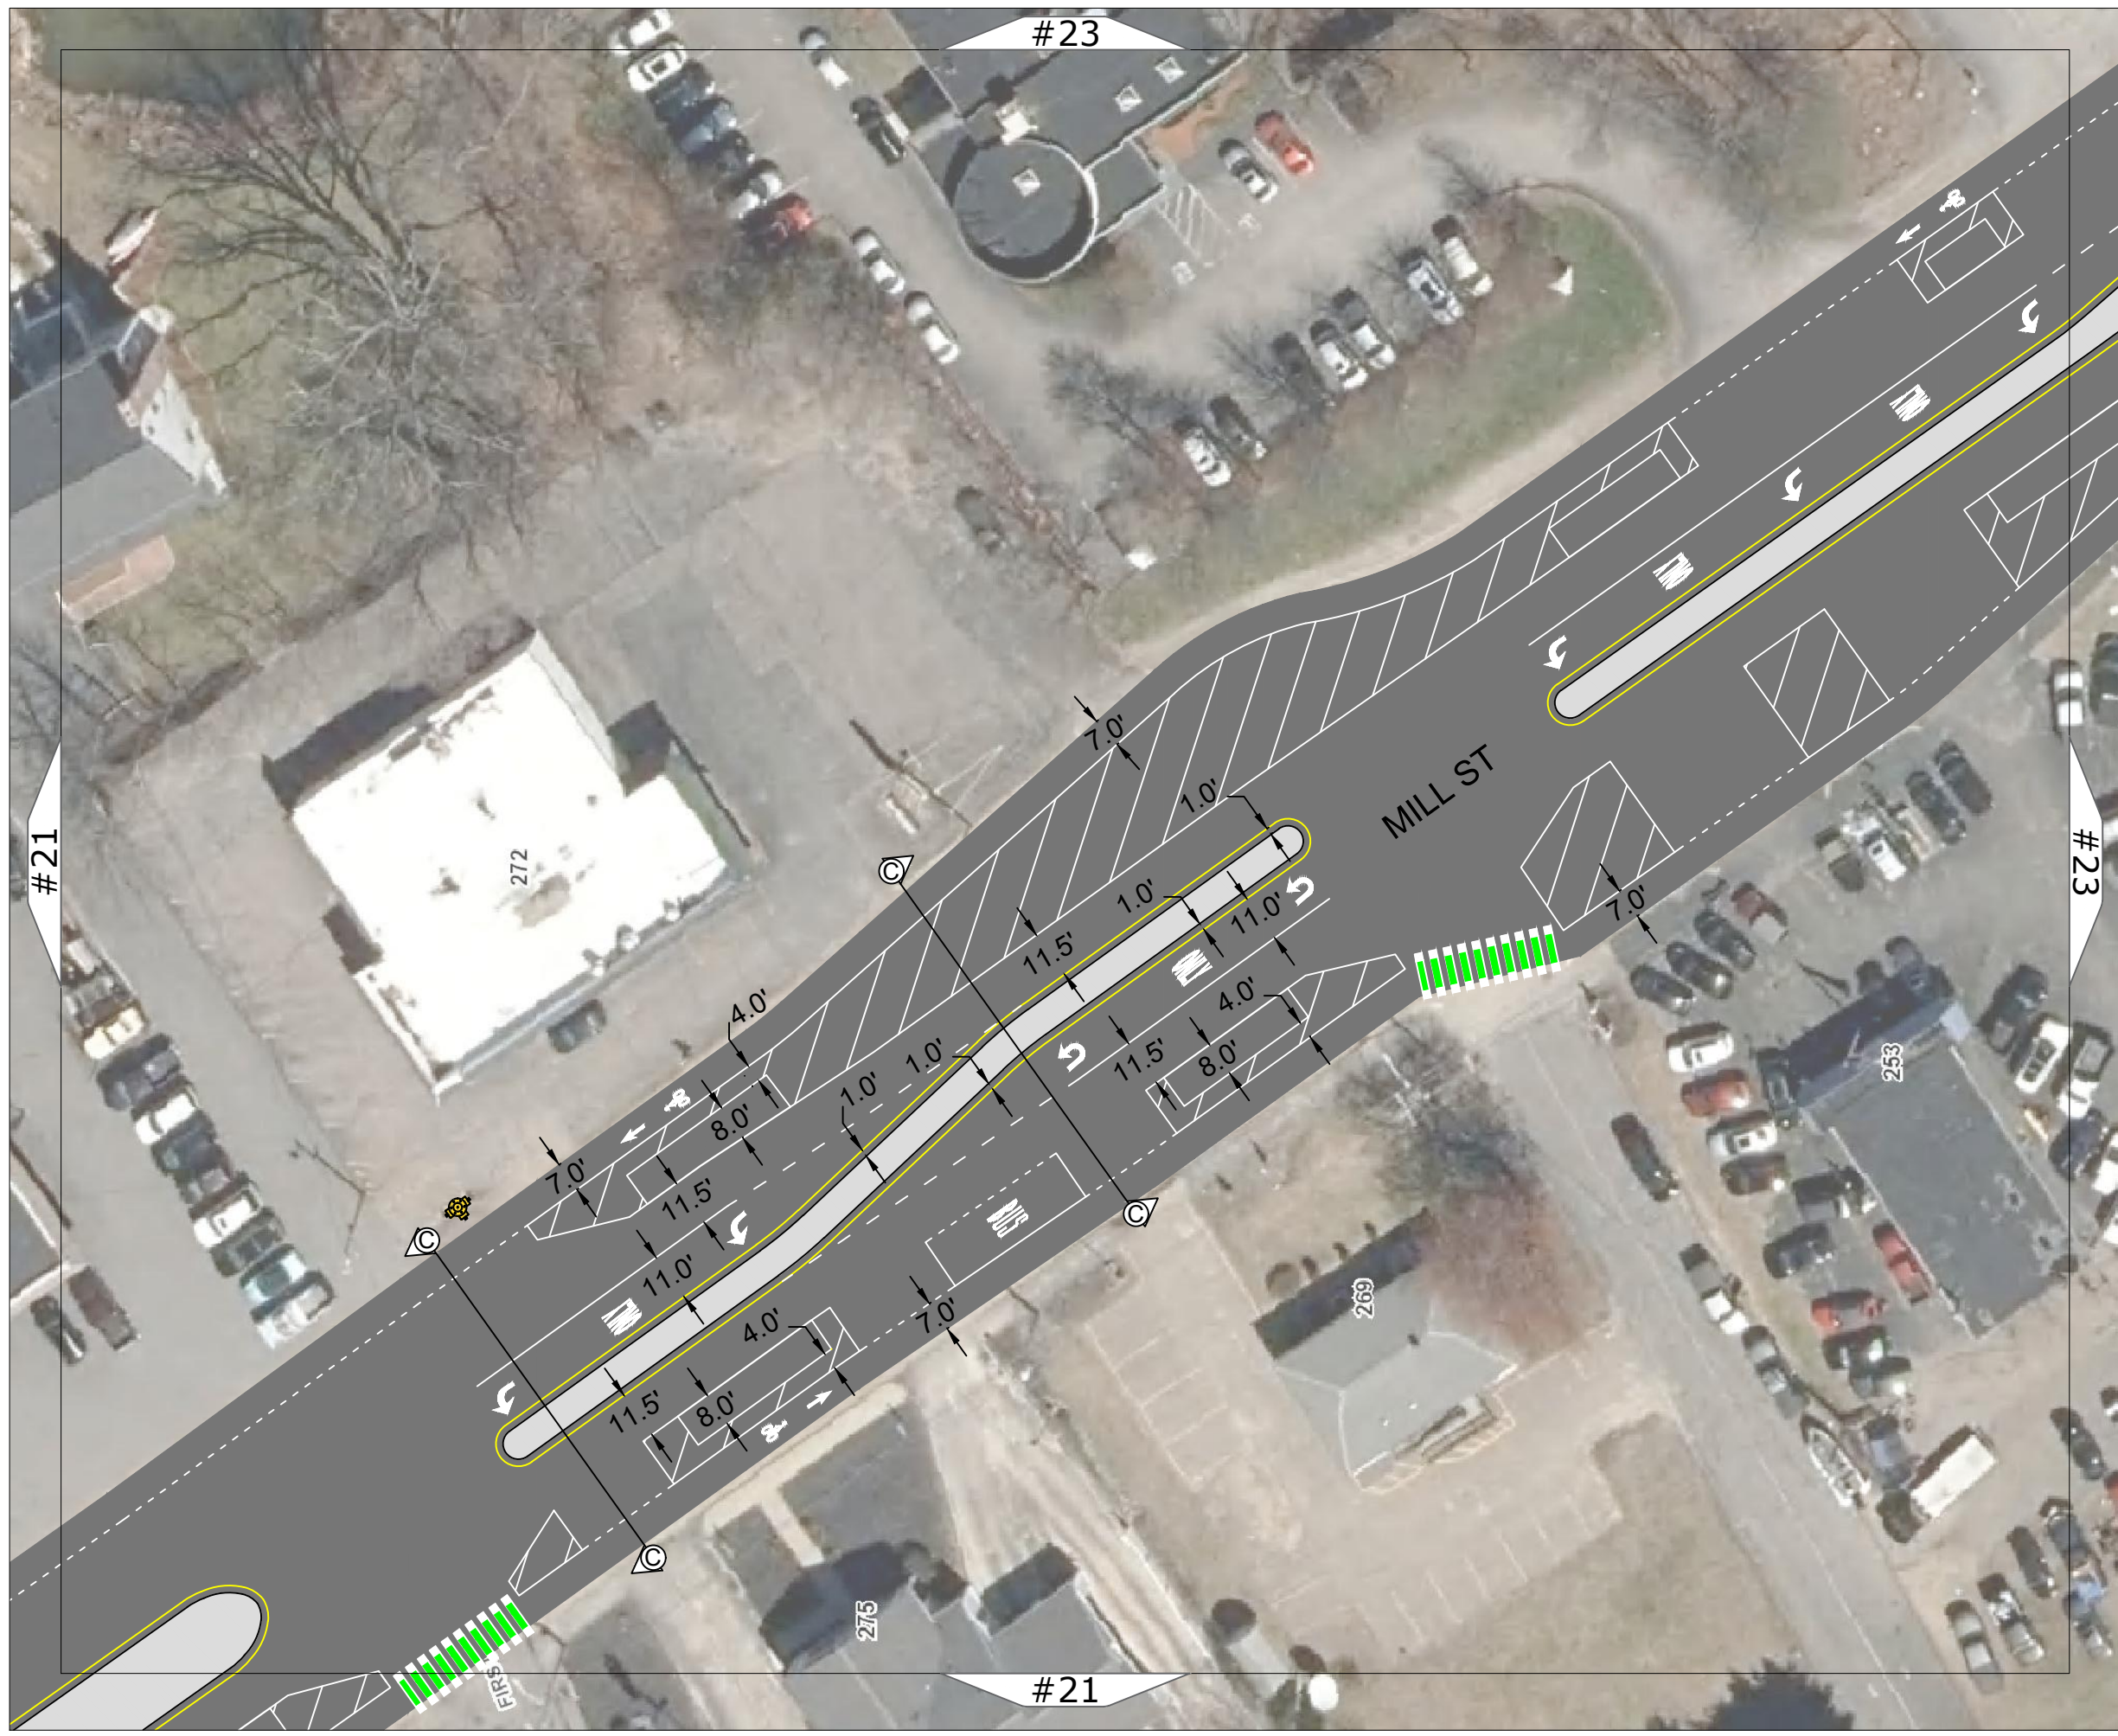

PAVING PLAN FOR MILL ST




NOTES

DRAWN BY
PSC

DATE
8/22/2023

SHEET
SK-22

 

SCALE: 1" = 40'

REVISIONS

| NO. | BY | DATE | DESCRIPTION |
|-----|----|------|-------------|
| | | | |
| | | | |
| | | | |
| | | | |



PAVING PLAN FOR MILL ST




NOTES

DRAWN BY
PSC

DATE
8/22/2023

SHEET
SK-23

 

SCALE: 1" = 40'

REVISIONS

| NO. | BY | DATE | DESCRIPTION |
|-----|----|------|-------------|
| | | | |
| | | | |
| | | | |
| | | | |

#25

#23

#25



PAVING PLAN FOR MILL ST




NOTES

DRAWN BY
PSC

DATE
8/22/2023

SHEET
SK-24

 

SCALE: 1" = 40'

REVISIONS

| NO. | BY | DATE | DESCRIPTION |
|-----|----|------|-------------|
| | | | |
| | | | |
| | | | |
| | | | |

#23

233

#26

#24

#26

#24

PAVING PLAN FOR MILL ST




NOTES

DRAWN BY
PSC

DATE
8/22/2023

SHEET
SK-25

 

SCALE: 1" = 40'

REVISIONS

| NO. | BY | DATE | DESCRIPTION |
|-----|----|------|-------------|
| | | | |
| | | | |
| | | | |
| | | | |



#27

#25

#27

#25

PAVING PLAN FOR MILL ST




NOTES

DRAWN BY
PSC

DATE
8/22/2023

SHEET
SK-26

 

SCALE: 1" = 40'

REVISIONS

| NO. | BY | DATE | DESCRIPTION |
|-----|----|------|-------------|
| | | | |
| | | | |
| | | | |
| | | | |



PAVING PLAN FOR MILL ST



NOTES

DRAWN BY
PSC

DATE
8/22/2023

SHEET
DETAILS



SCALE: N/A

REVISIONS

| NO. | BY | DATE | DESCRIPTION |
|-----|----|------|-------------|
| | | | |
| | | | |
| | | | |
| | | | |

