



FRONT ELEVATION

1/4" = 1'-0"

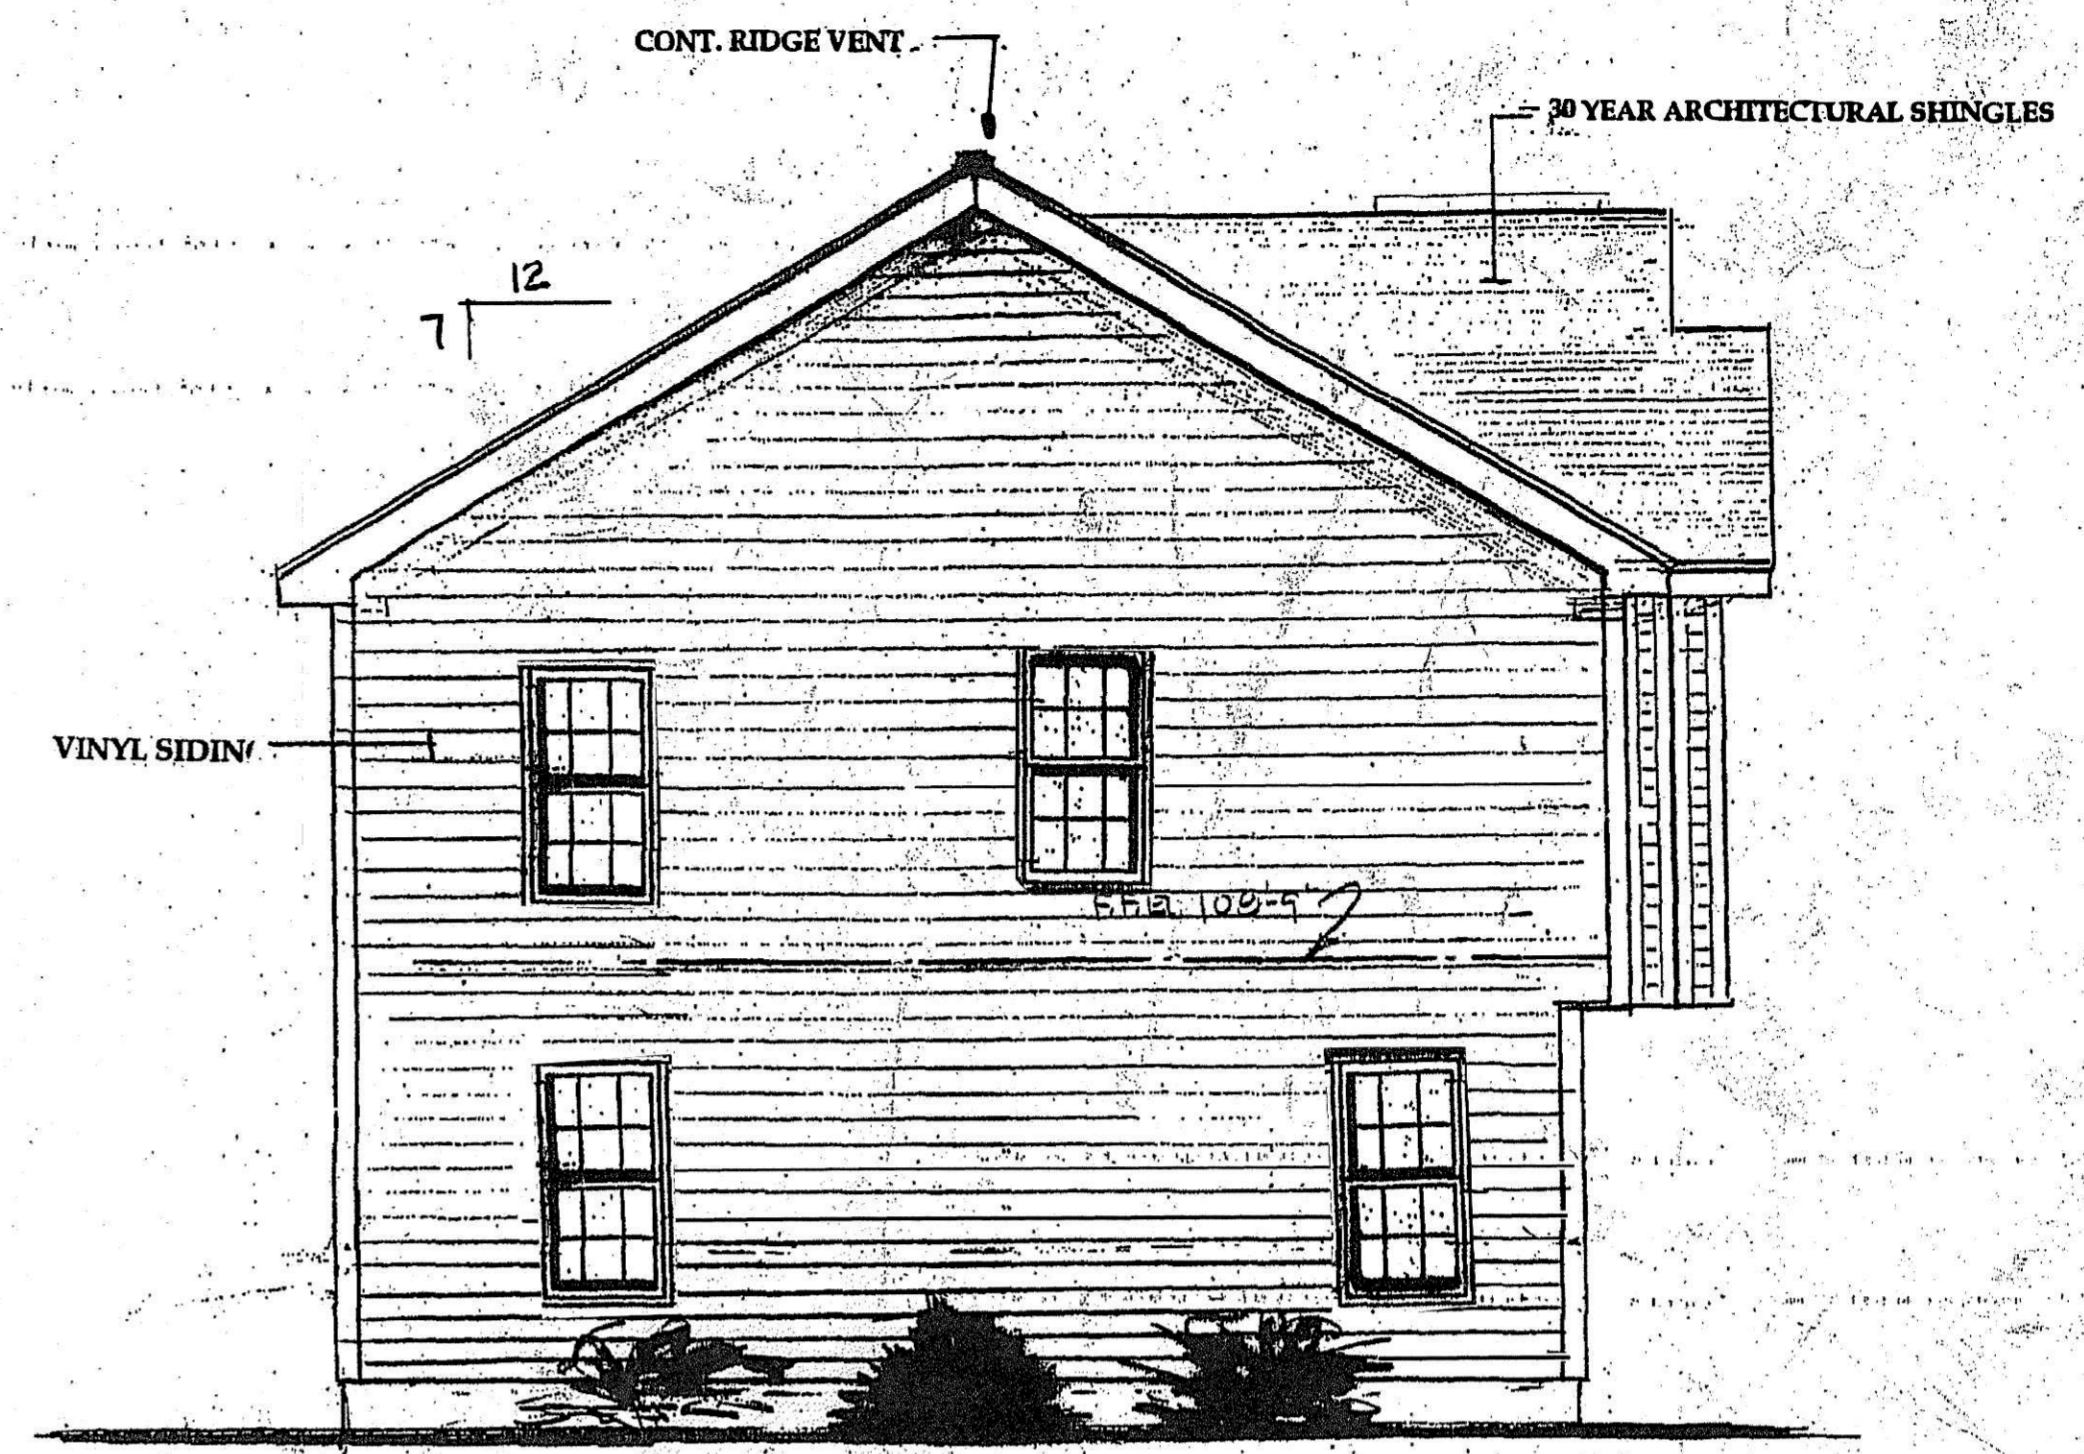


LEFT SIDE ELEVATION

1/4" = 1'-0"

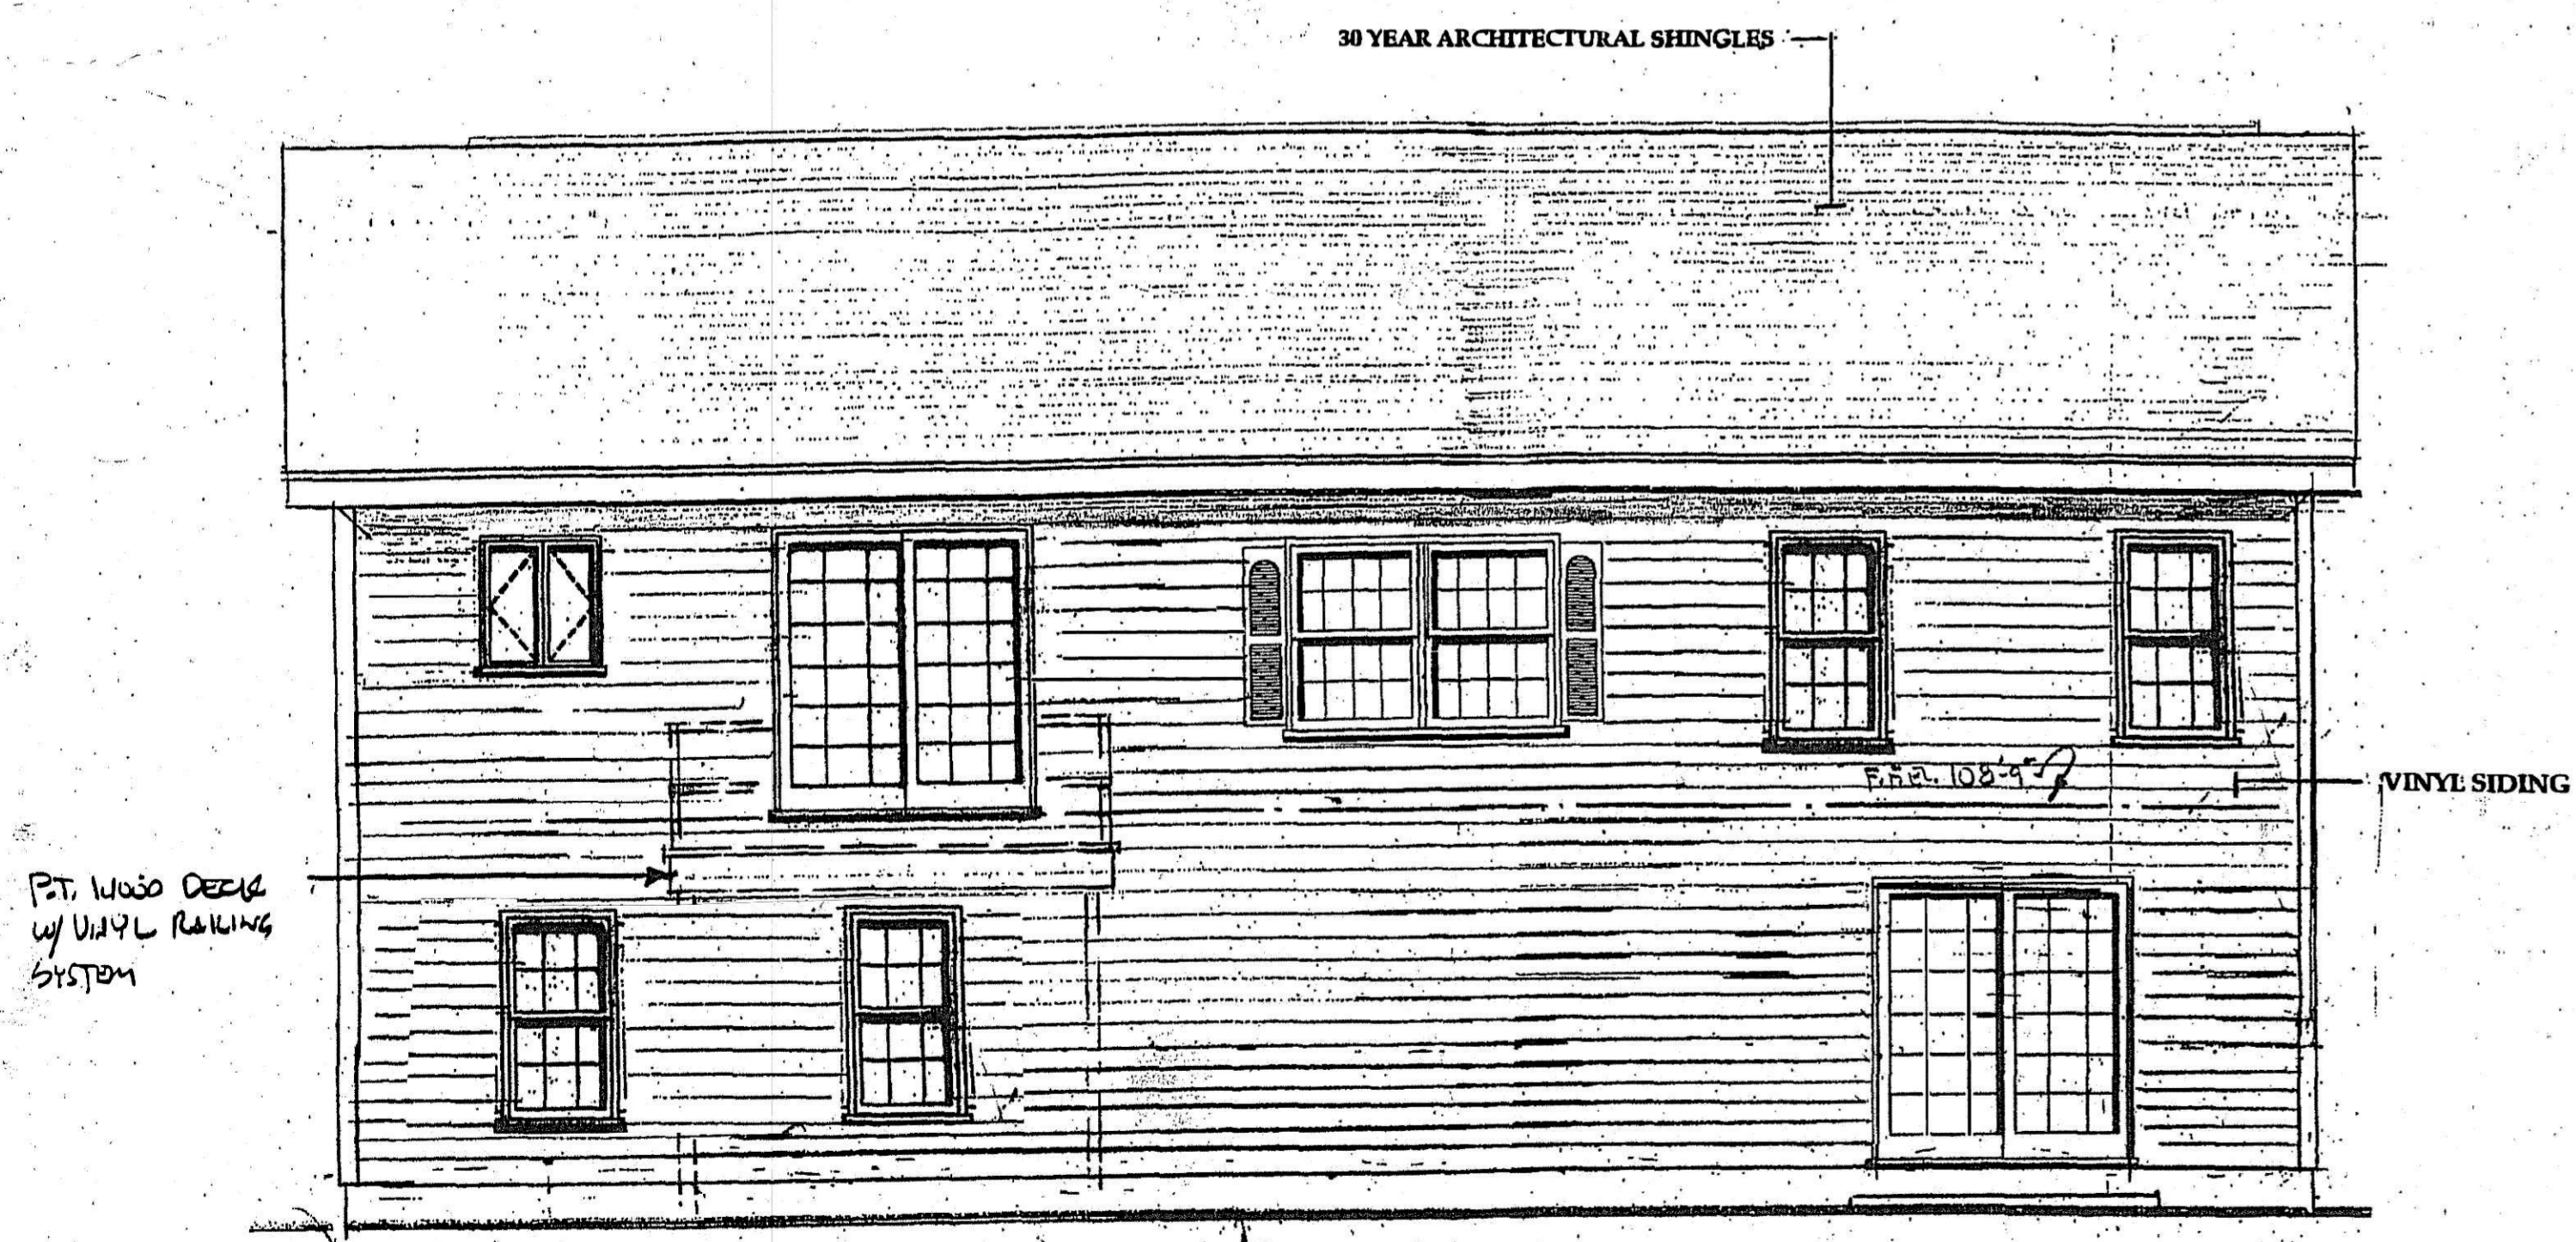

REAR ELEVATION

1/4" = 1'-0"

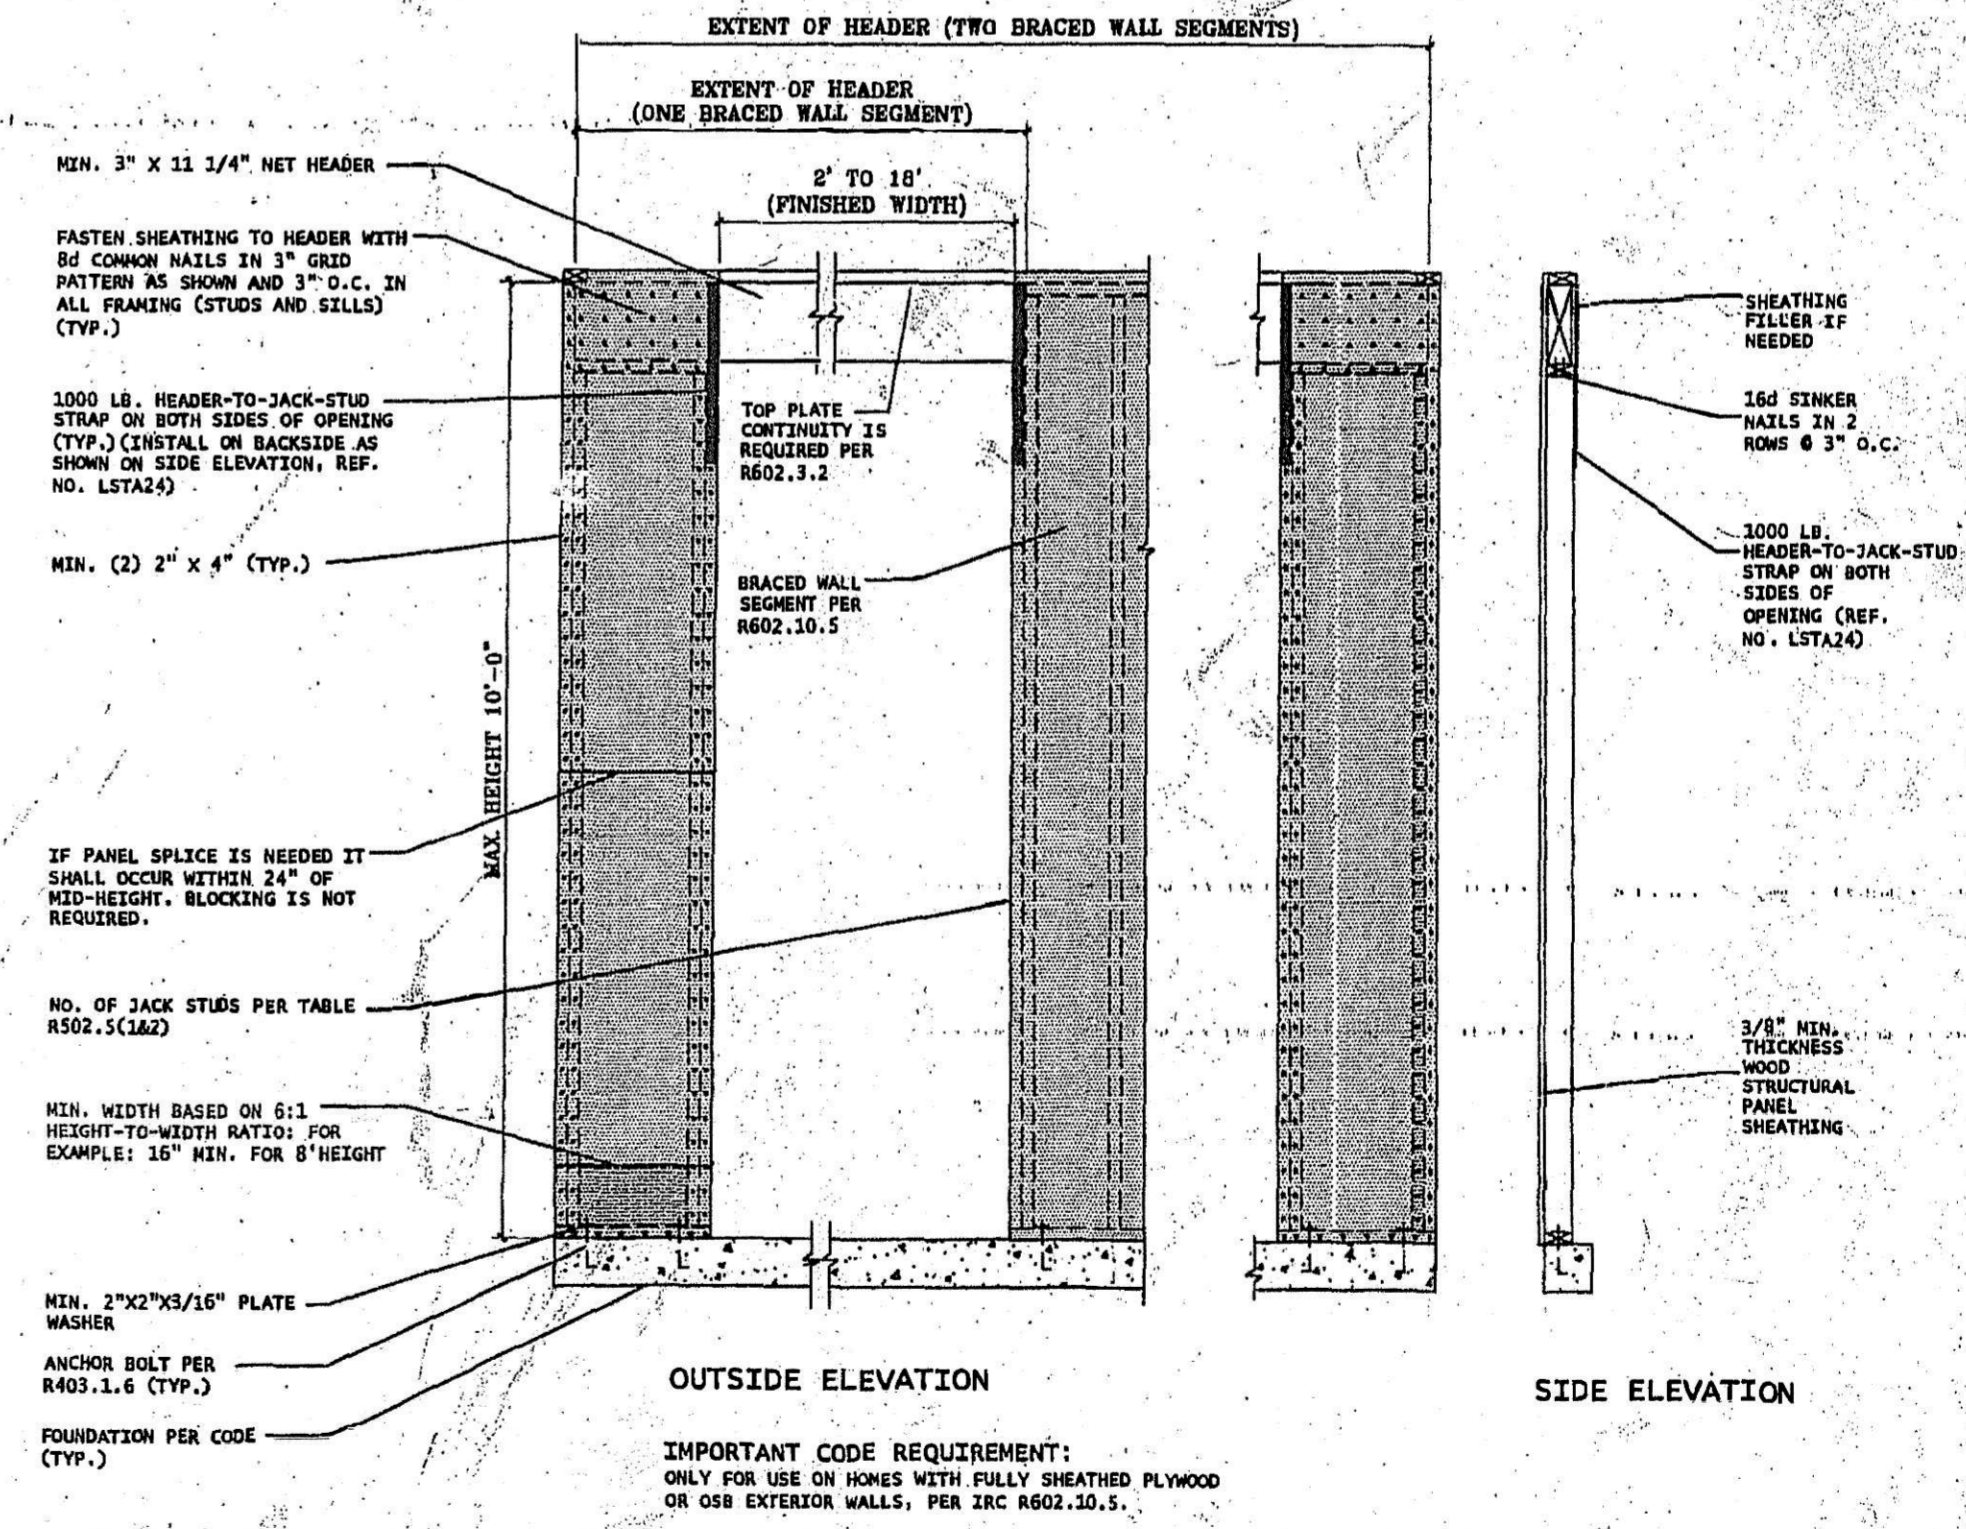

NARROW WALL BRACING METHOD DETAIL

J.R. ASSOCIATES
DESIGN SERVICES
63 CRICUS ROAD
WORCESTER, MA 01605
(508) 865-6721



ELEVATIONS

TAMAR AVE
WORCESTER, MA

DRAWN
CHECKED
DATE
SCALE 1/4" = 1'-0"
JOB NO.
SHEET
A-1
OF 4 SHEETS