


PROJECT NAME:
 NEW CONSTRUCTION:
 APARTMENT
 BUILDING
 ATTACHED
 51 ILLINOIS ST.
 WORCESTER, MA

GOLDSTAR BUILDERS INC
 DESIGNER/ CONTRACTOR

6 JACQUES ST. WORCESTER MA, 01603
 PHONE: 508-736-7944
 EMAIL: GOLDSTARBUILDER@GMAIL.COM.

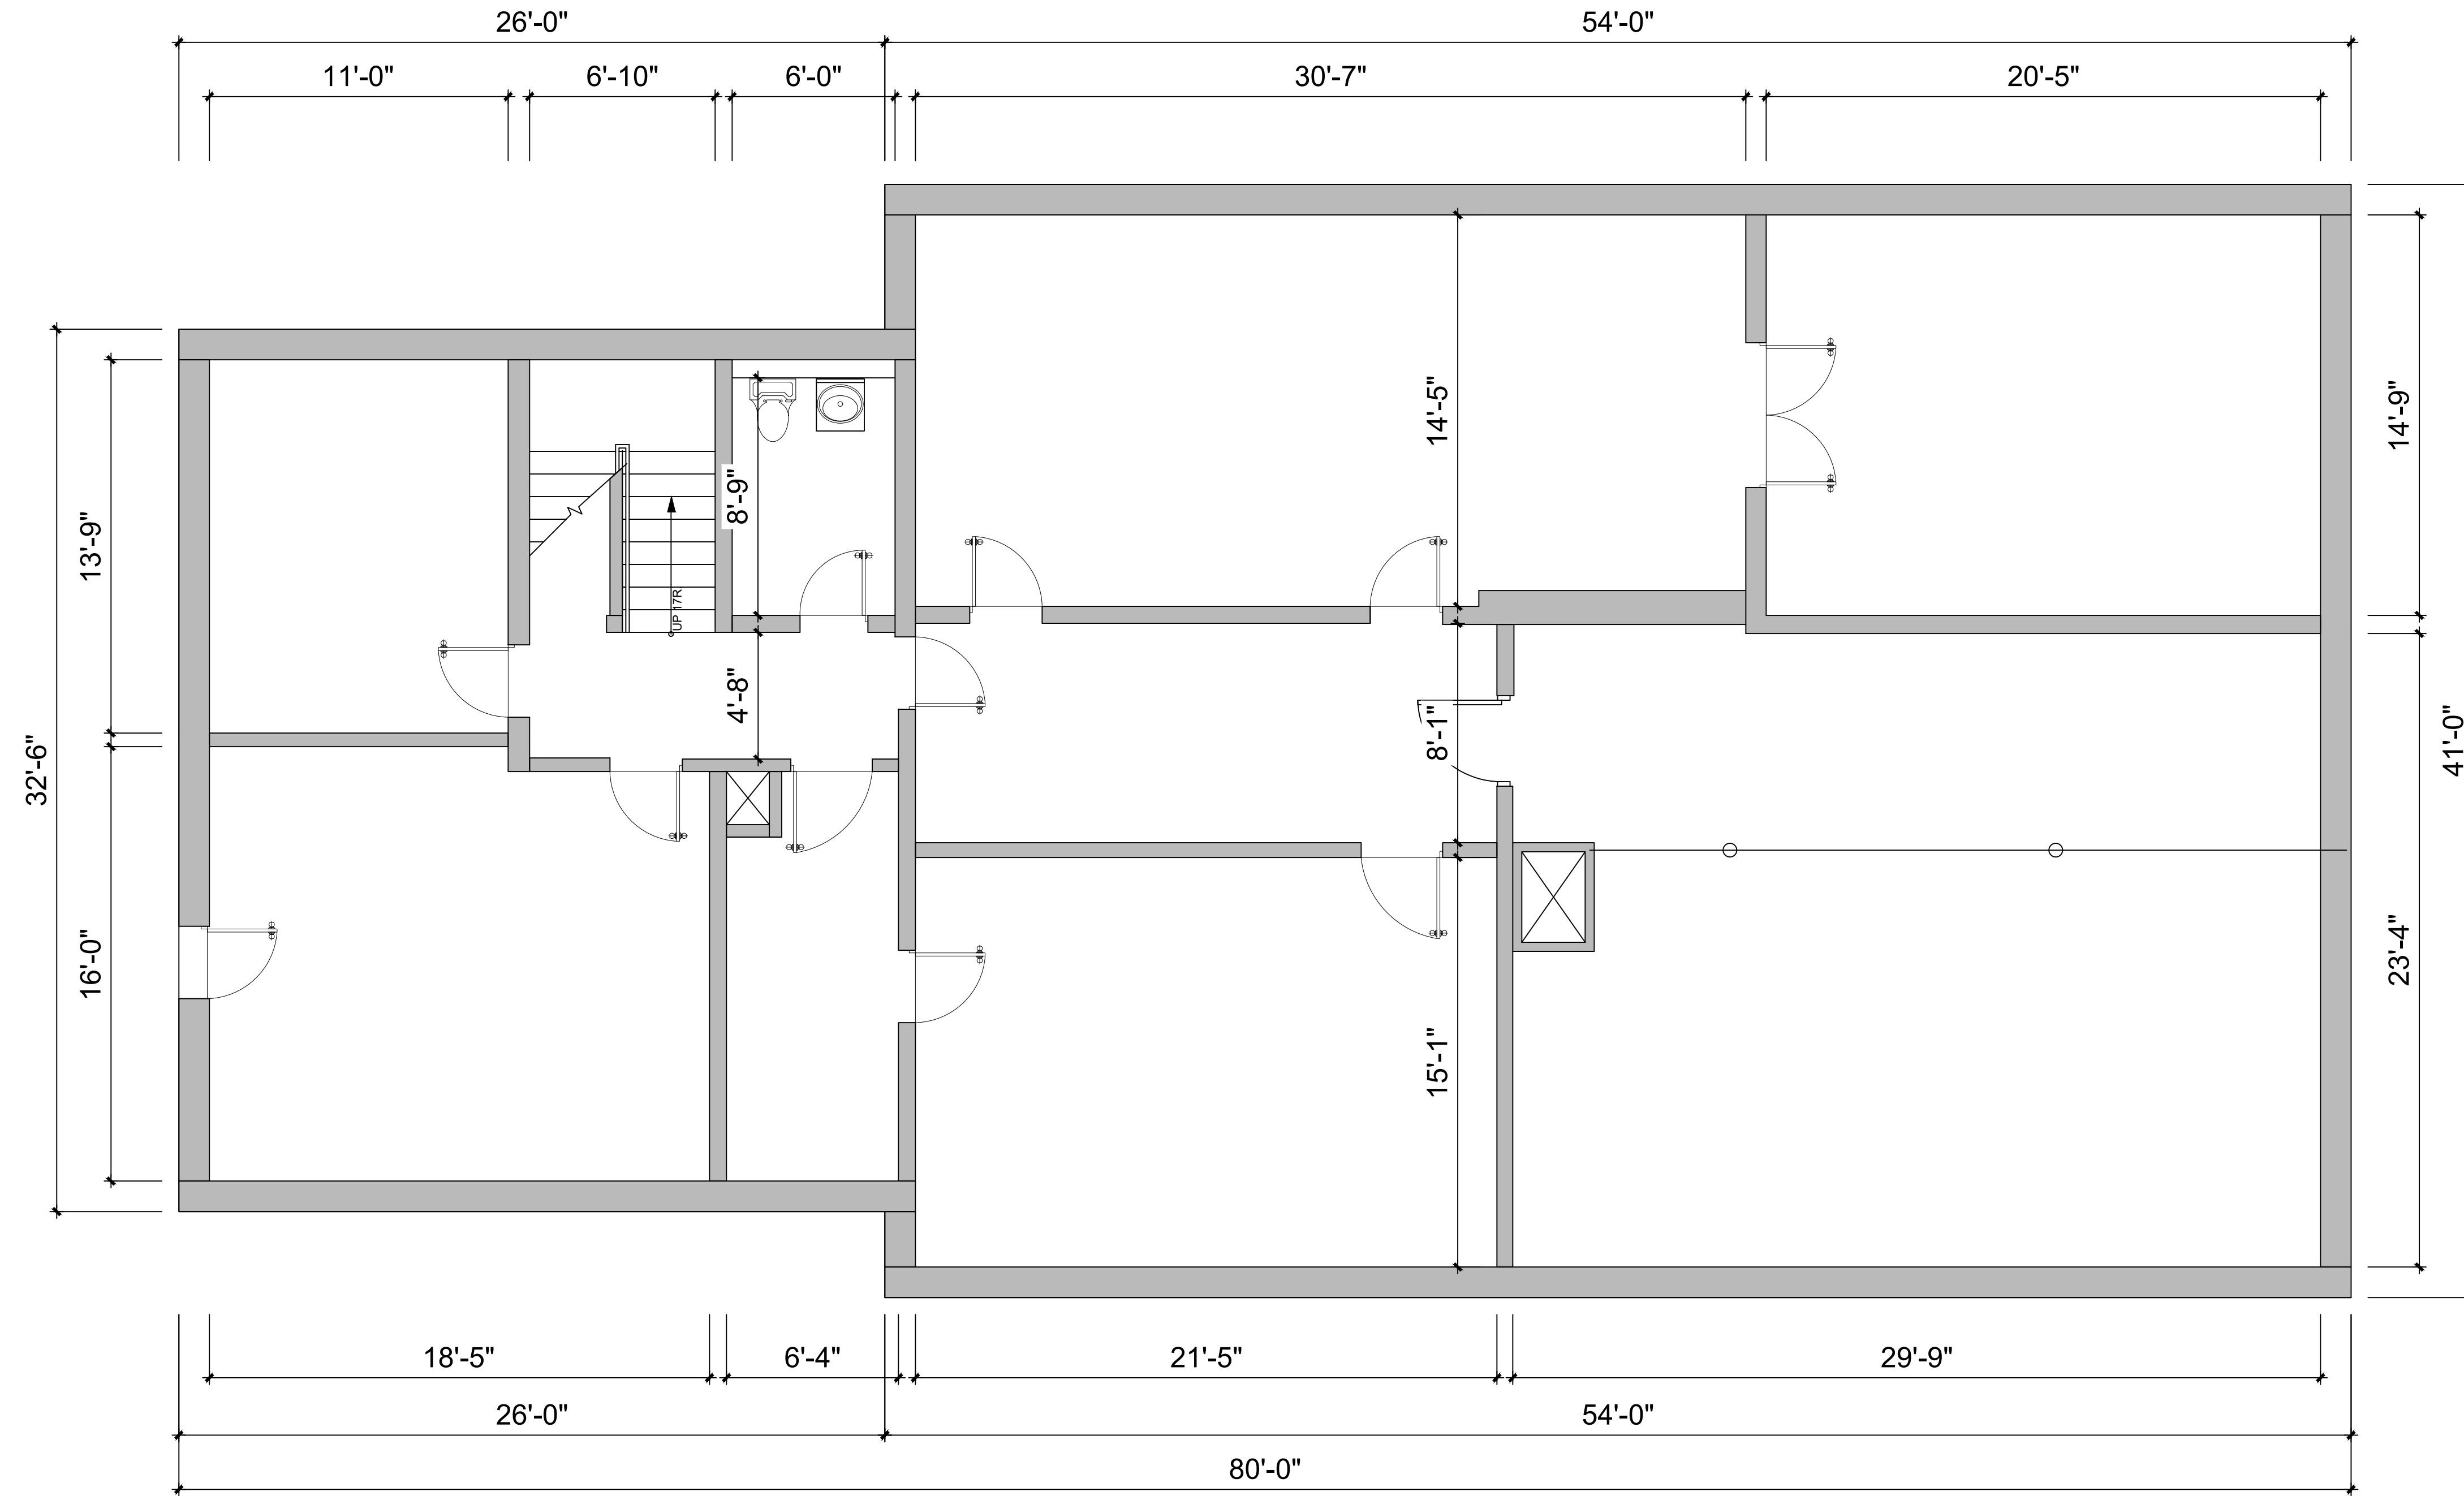

1
 A-1 BASEMENT PLAN
 1/4" = 1'-0"

NO.	DATE:	REVISION:

DRAWING NAME:
 ARCHITECTURAL

**BASEMENT
 PLAN**

PROJECT NUMBER: 25-01 DRAWN BY: LEO. NGUYEN
 SCALE: AS NOTED DATE: 01/23/2025


DRAWING NUMBER:

A-1

PROJECT NAME:
**NEW CONSTRUCTION:
 APARTMENT
 BUILDING
 ATTACHED
 51 ILLINOIS ST.
 WORCESTER, MA**

GOLDSTAR BUILDERS INC
 DESIGNER/ CONTRACTOR

6 JACQUES ST. WORCESTER MA, 01603
 PHONE: 508-736-7944
 EMAIL: GOLDSTARBUILDER@GMAIL.COM

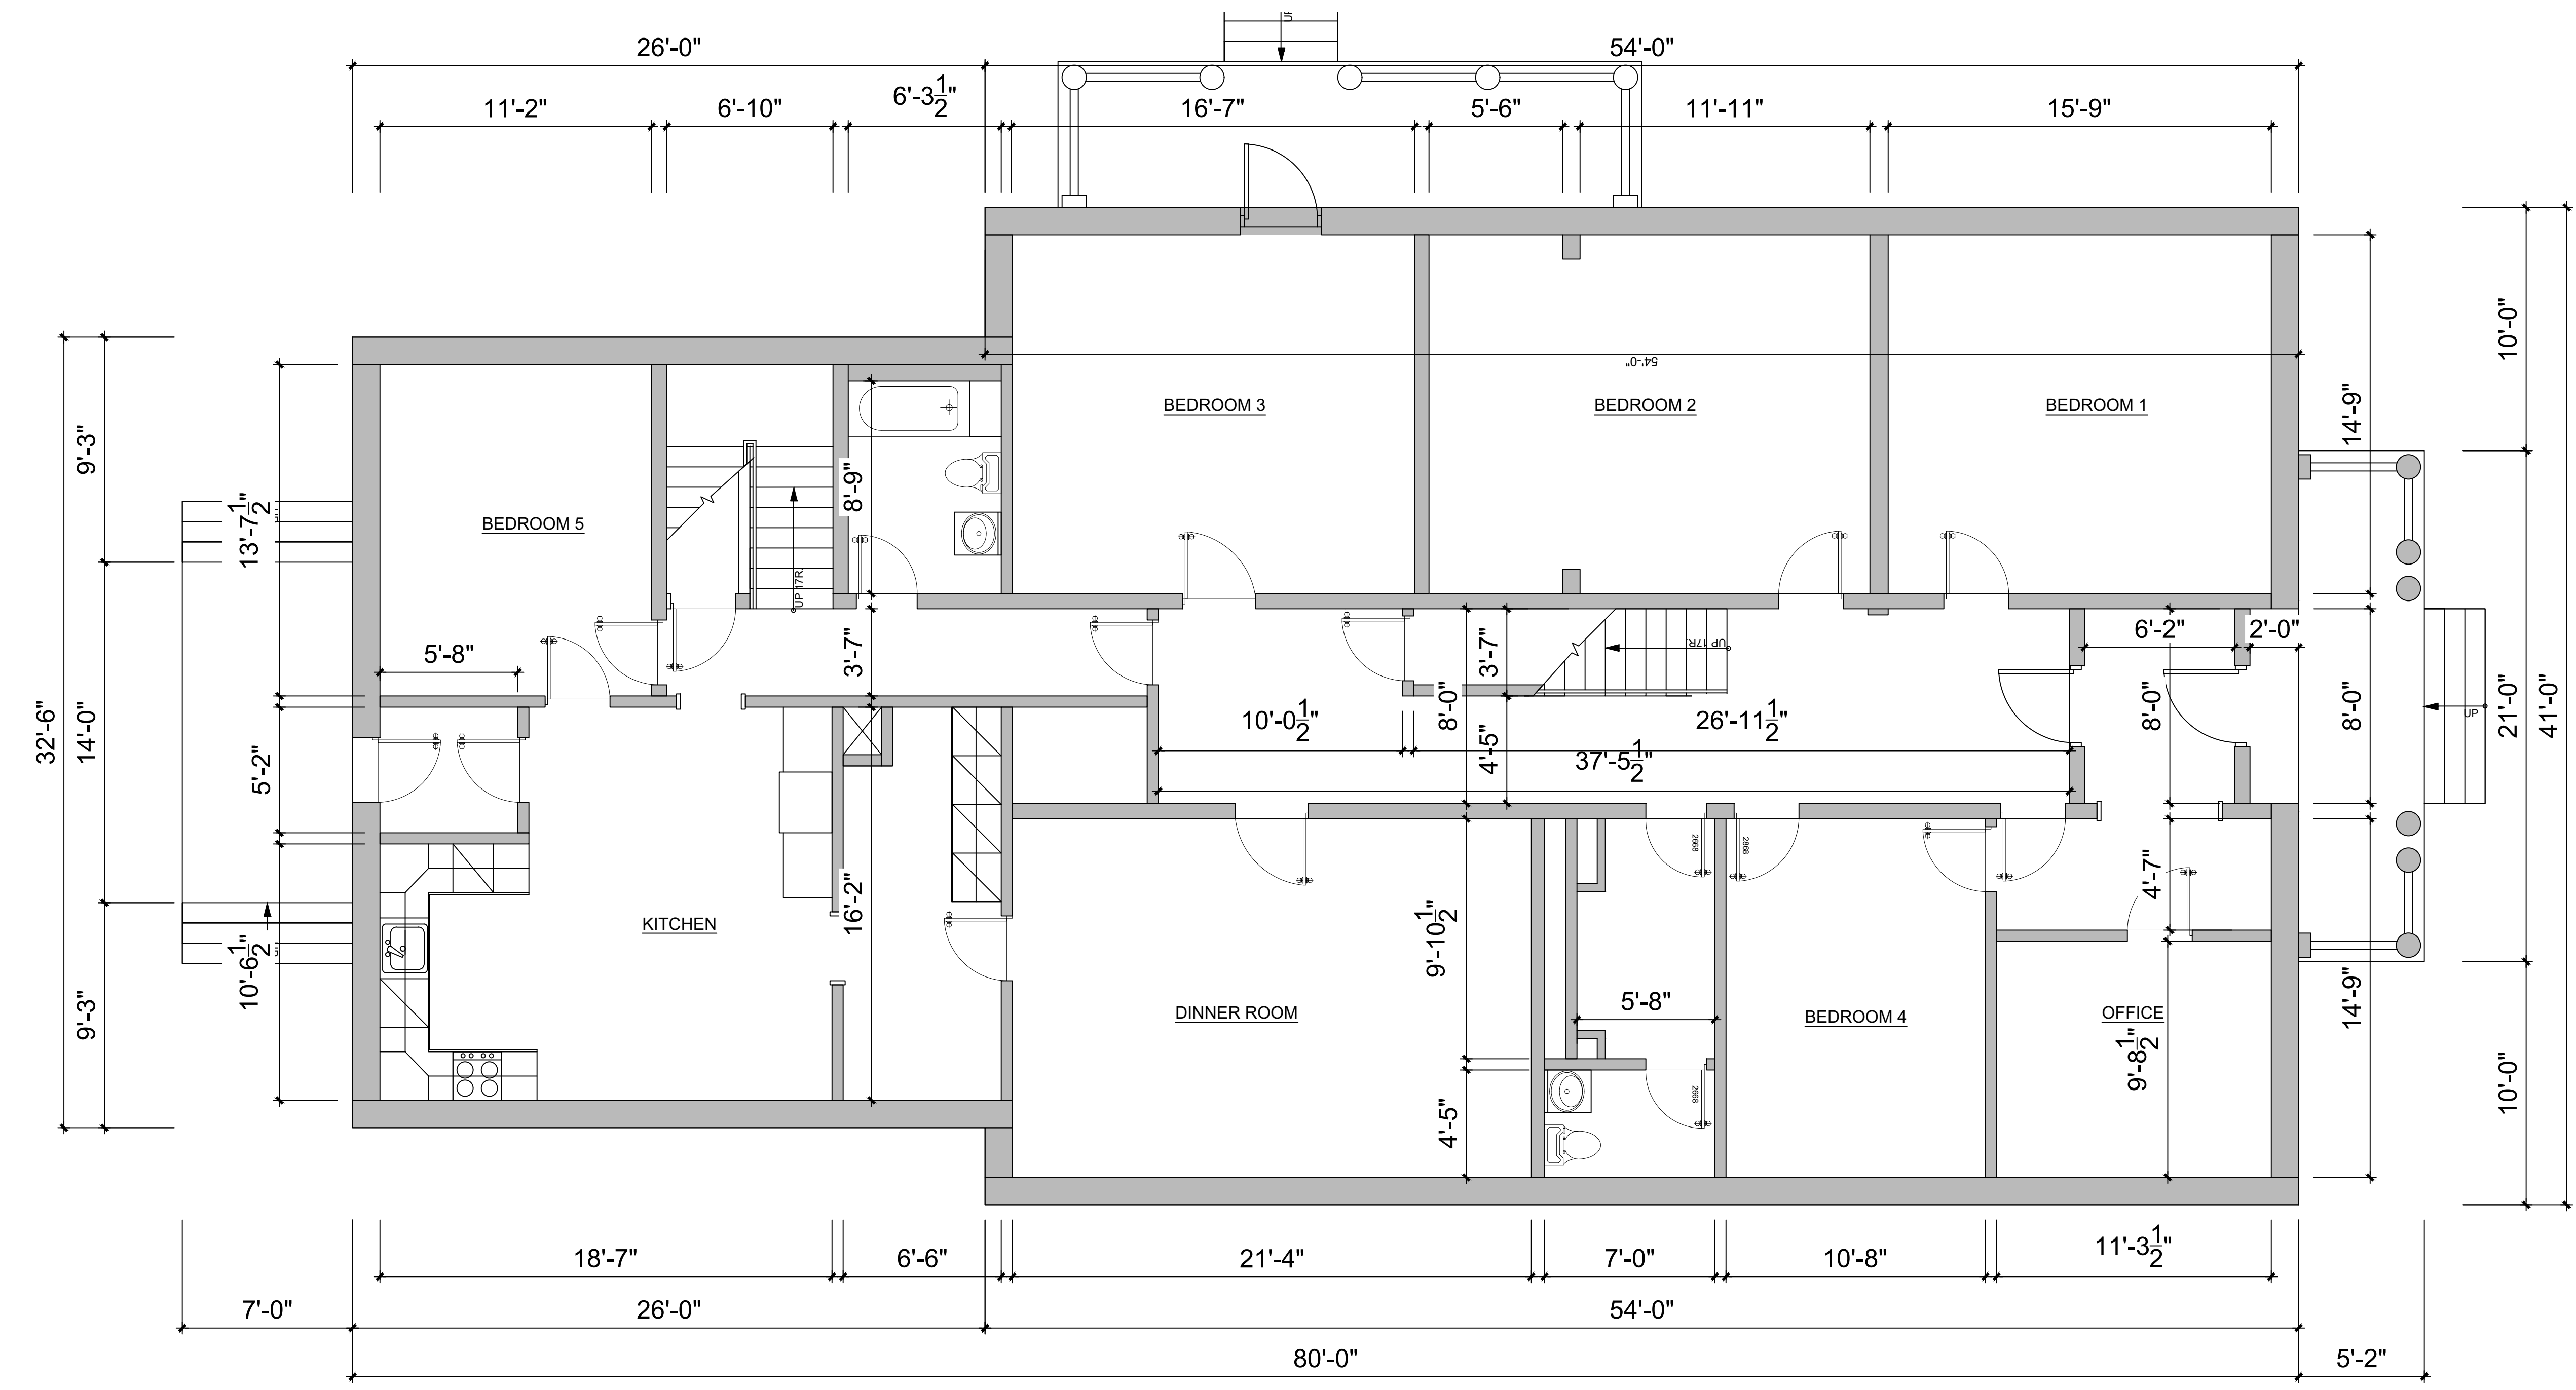

1
A-1 FIRST FLOOR PLAN
 1/4" = 1'-0"

NO.	DATE:	REVISION:

DRAWING NAME:
 ARCHITECTURAL

**FIRST
 FLOOR
 PLAN**


PROJECT NUMBER: 25-01	DRAWN BY: LEO. NGUYEN
SCALE: AS NOTED	DATE: 01/23/2025
DRAWING NUMBER:	

A-2

PROJECT NAME:
**NEW CONSTRUCTION:
 APARTMENT
 BUILDING
 ATTACHED
 51 ILLINOIS ST.
 WORCESTER, MA**

GOLDSTAR BUILDERS INC
 DESIGNER/ CONTRACTOR

6 JACQUES ST. WORCESTER MA, 01603
 PHONE: 508-736-7944
 EMAIL: GOLDSTARBUILDER@GMAIL.COM.

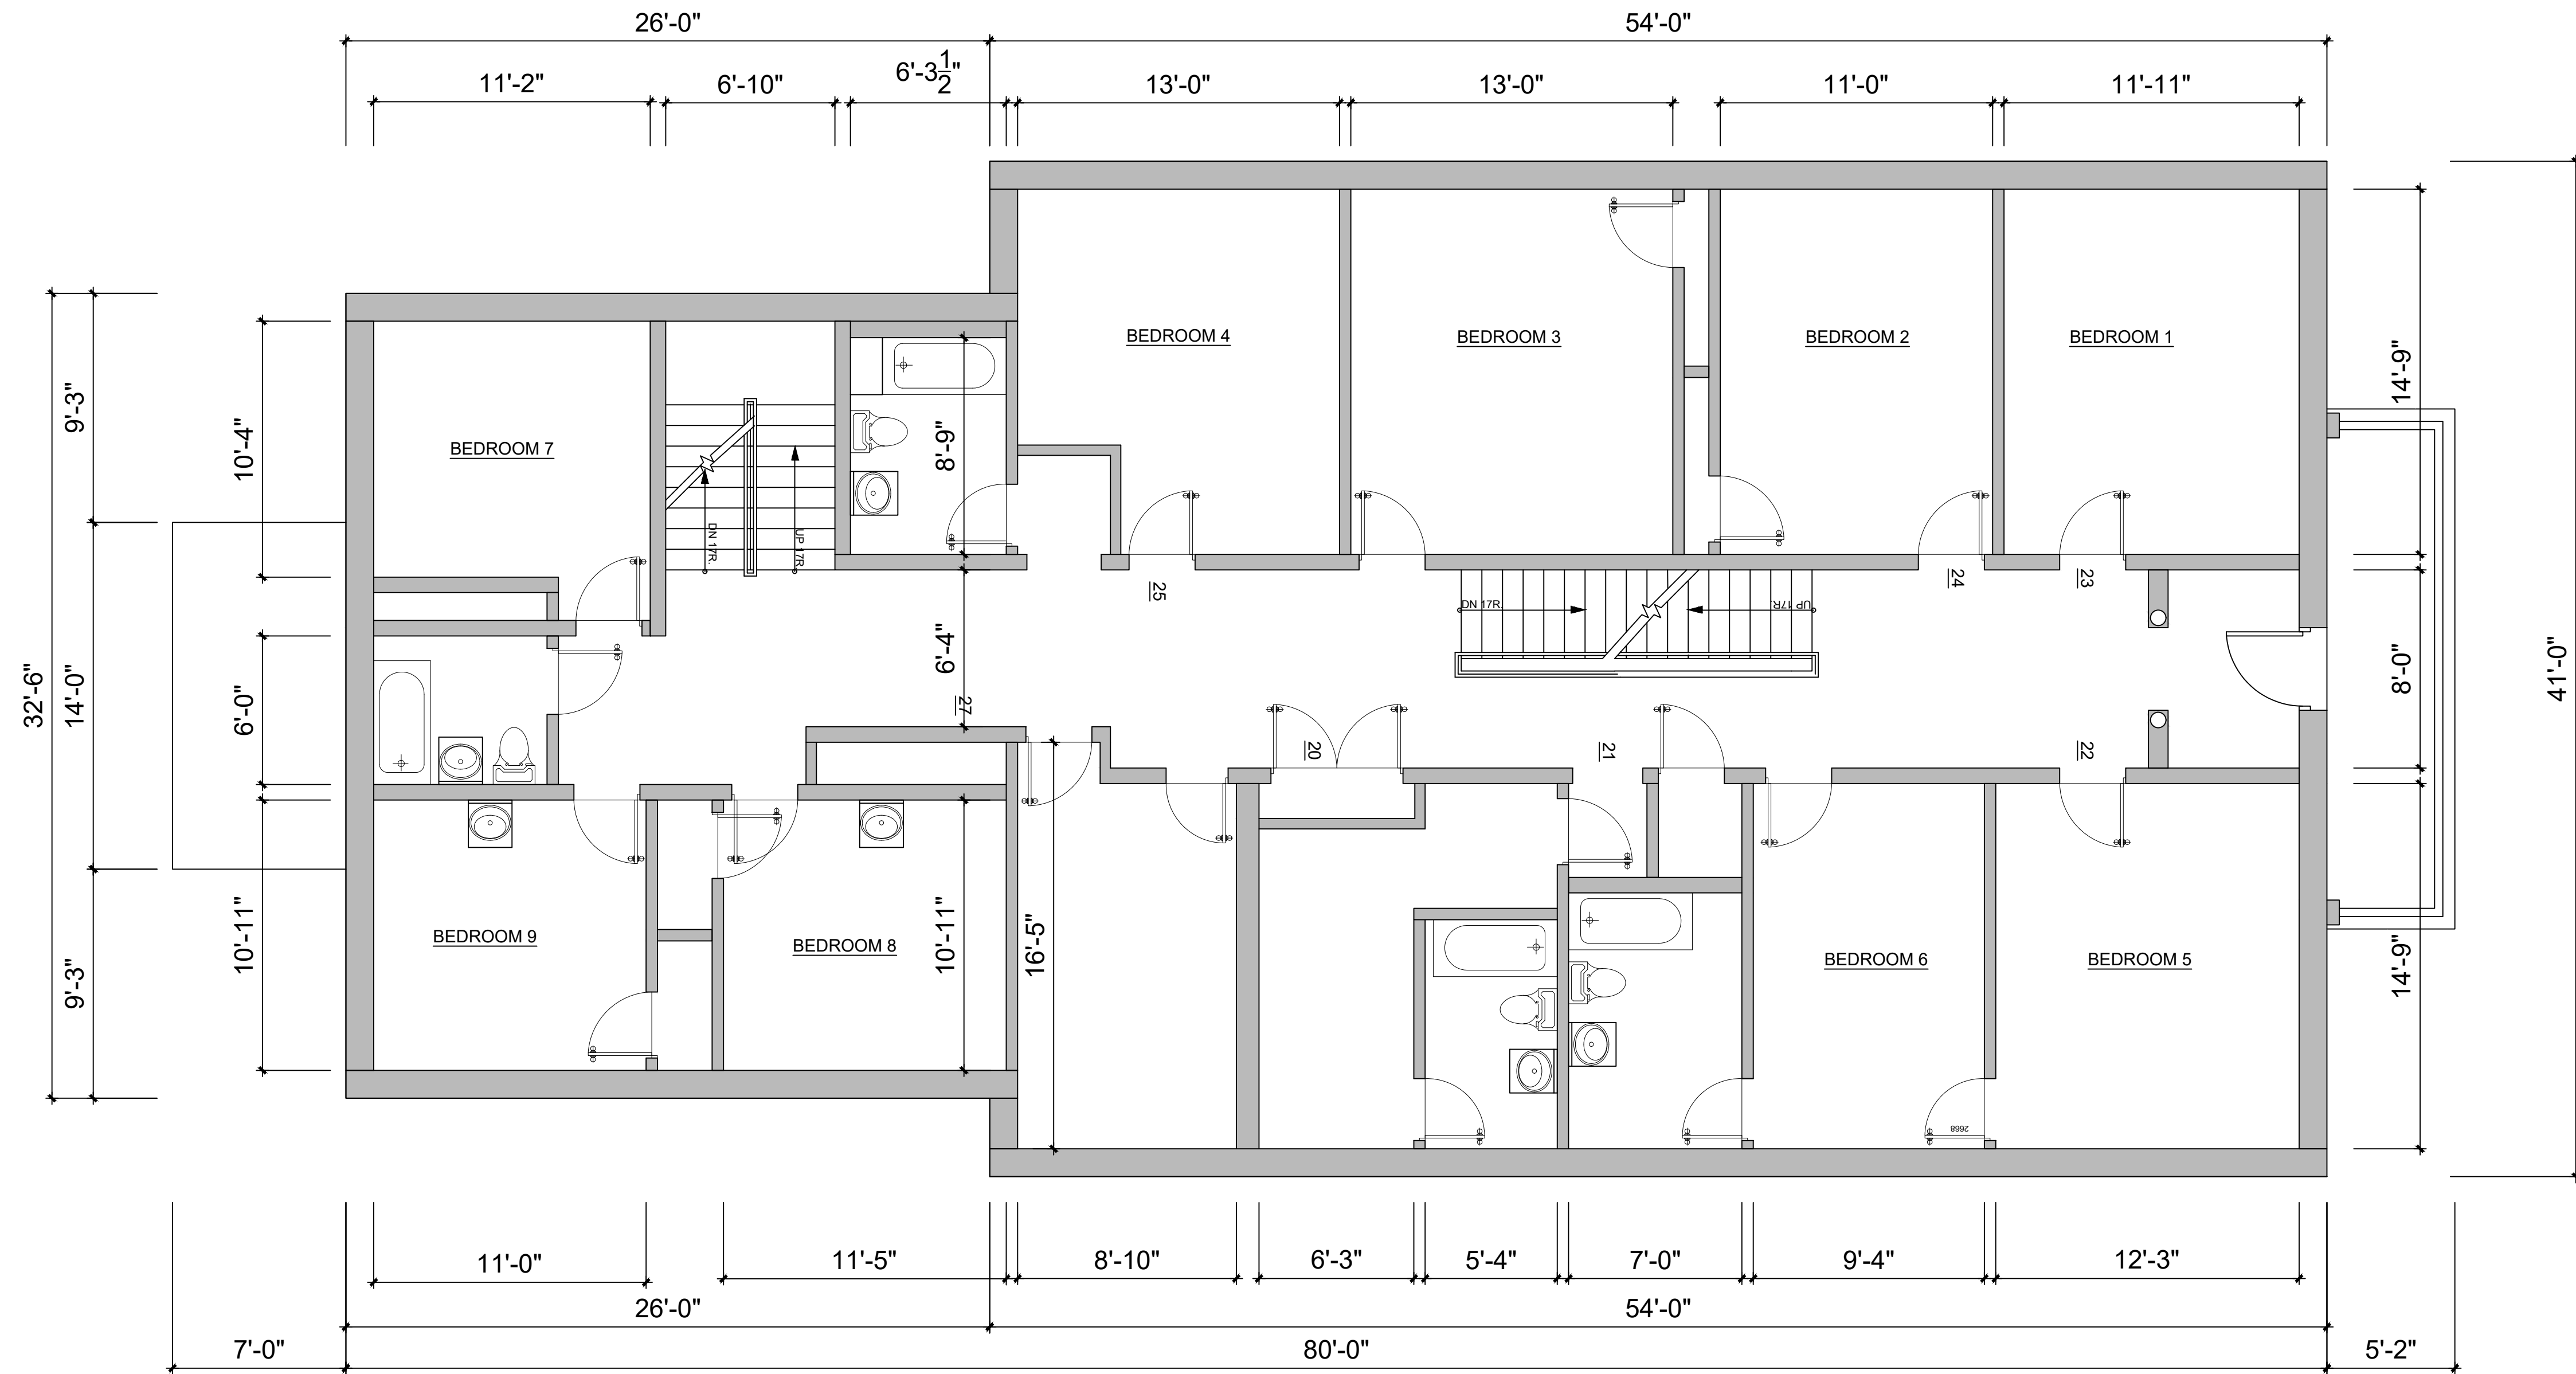

1
A-1 SECOND FLOOR PLAN
 1/4" = 1'-0"

NO.	DATE:	REVISION:

DRAWING NAME:
 ARCHITECTURAL

**SECOND
 FLOOR
 PLAN**

PROJECT NUMBER: 25-01
 DRAWN BY: LEO. NGUYEN
 SCALE: AS NOTED
 DATE: 01/23/2025


DRAWING NUMBER:

A-3

PROJECT NAME:
**NEW CONSTRUCTION:
 APARTMENT
 BUILDING
 ATTACHED
 51 ILLINOIS ST.
 WORCESTER, MA**

GOLDSTAR BUILDERS INC
 DESIGNER/ CONTRACTOR

6 JACQUES ST. WORCESTER MA, 01603
 PHONE: 508-736-7944
 EMAIL: GOLDSTARBUILDER@GMAIL.COM.

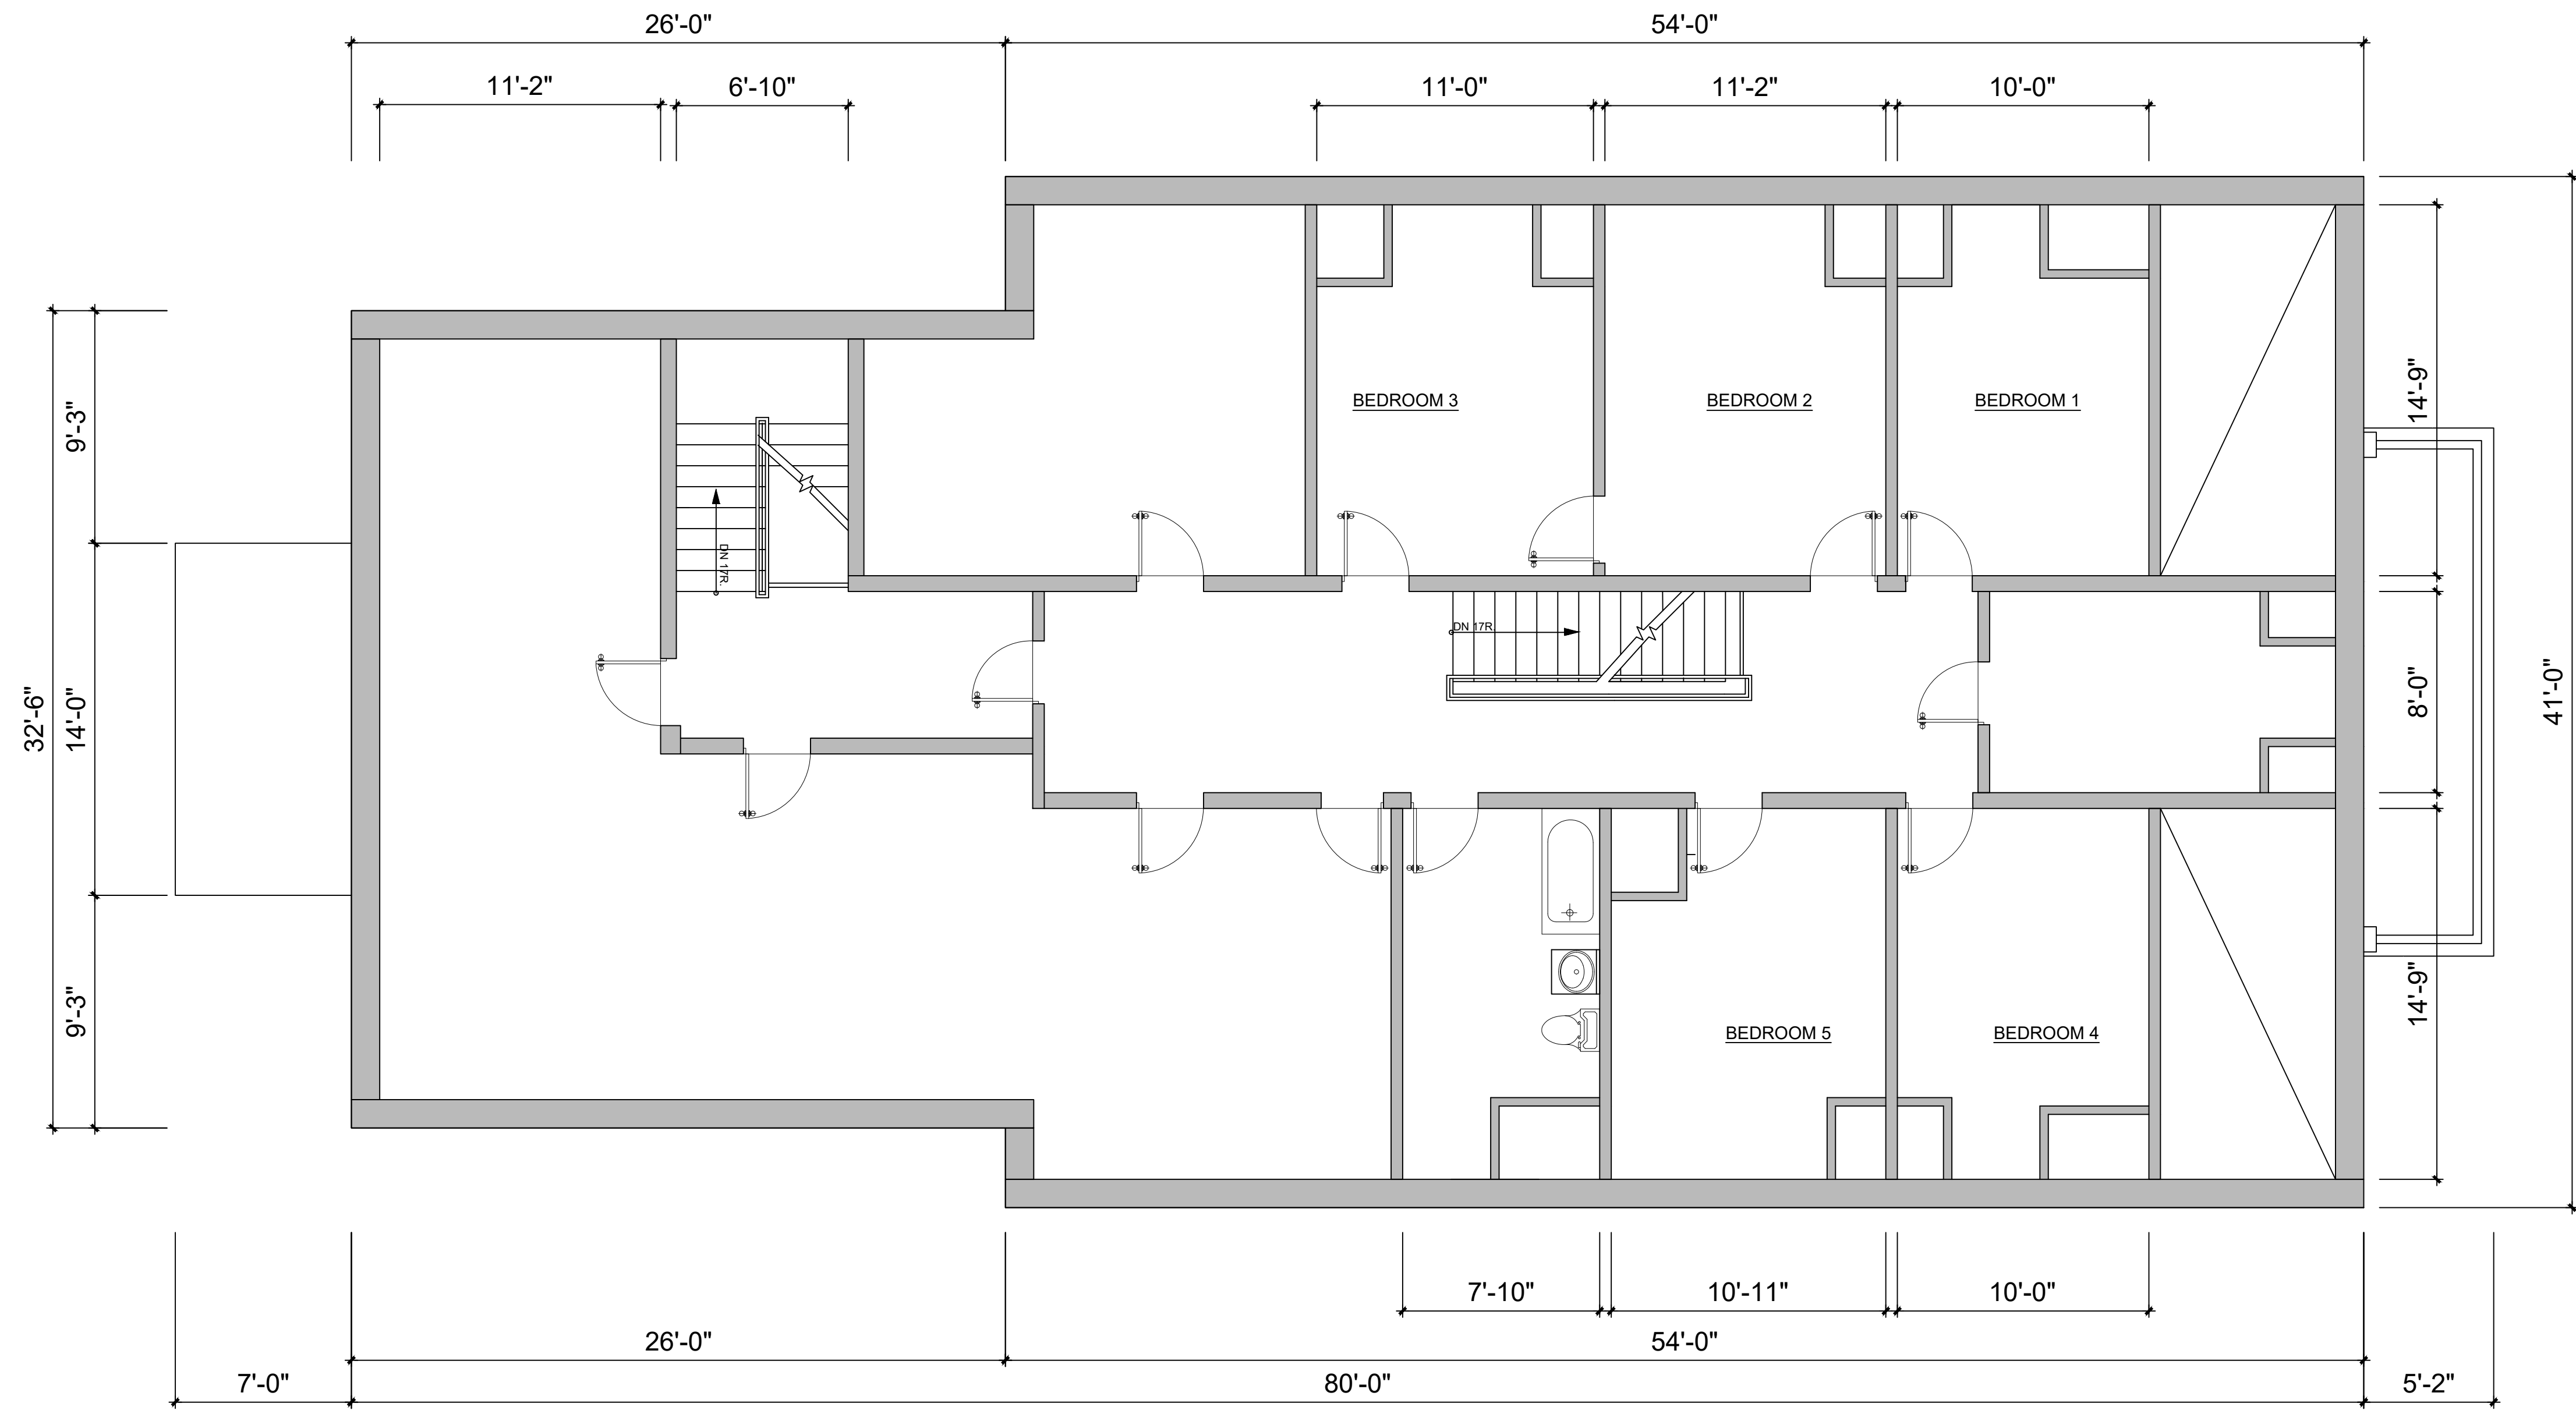

1 ATTIC FLOOR PLAN
 A-1
 1/4" = 1'-0"

NO.	DATE:	REVISION:

DRAWING NAME:
 ARCHITECTURAL

**ATTIC
 FLOOR
 PLAN**

PROJECT NUMBER: 25-01	DRAWN BY: LEO. NGUYEN
SCALE: AS NOTED	DATE: 01/23/2025
DRAWING NUMBER:	

A-4


PROJECT NAME:
**NEW CONSTRUCTION:
 APARTMENT
 BUILDING
 ATTACHED
 51 ILLINOIS ST.
 WORCESTER, MA**

GOLDSTAR BUILDERS INC
 DESIGNER/ CONTRACTOR

6 JACQUES ST. WORCESTER MA, 01603
 PHONE: 508-736-7944
 EMAIL: GOLDSTARBUILDER@GMAIL.COM.



1 FRONT ELEVATION
 A-1
 1/4" = 1'-0"

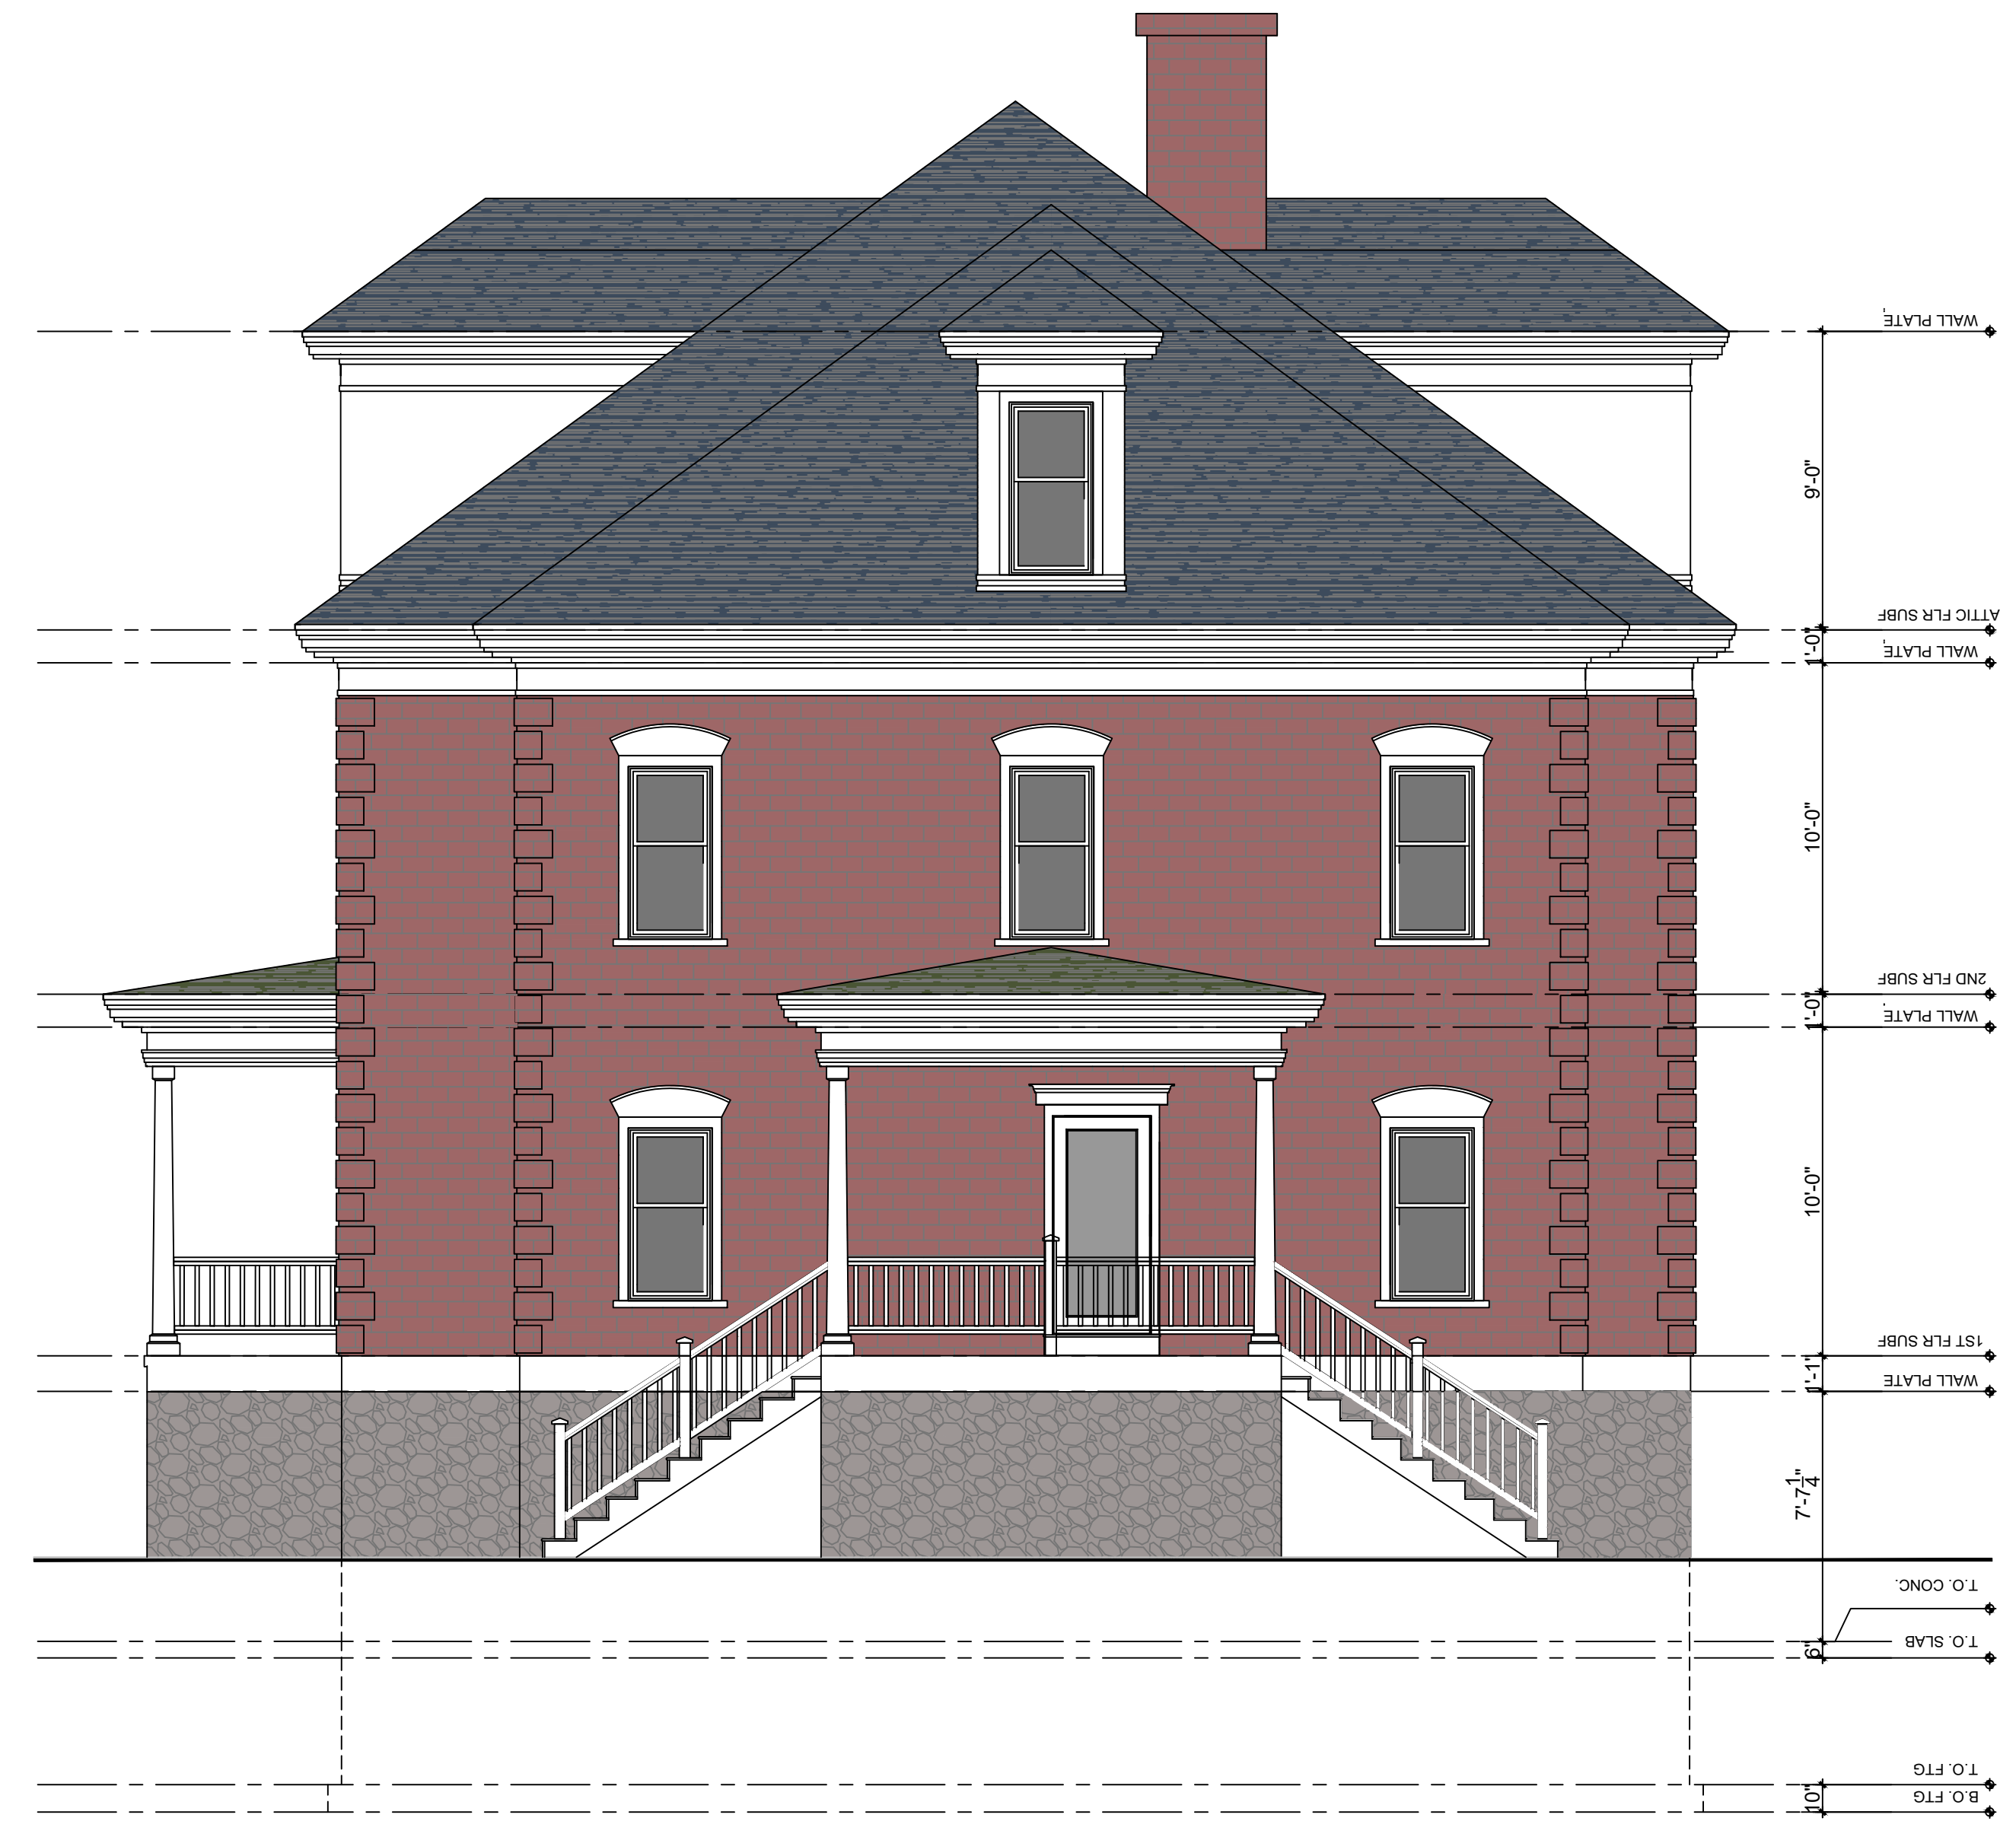

1 REAL ELEVATION
 A-1
 1/4" = 1'-0"

NO.	DATE:	REVISION:

DRAWING NAME:
 ARCHITECTURAL

**FRONT, REAL
 ELEVATION**

PROJECT NUMBER: 25-01
 SCALE: AS NOTED
 DRAWN BY: LEO. NGUYEN
 DATE: 01/23/2025

DRAWING NUMBER:

A- 5

PROJECT NAME:
 NEW CONSTRUCTION:
**APARTMENT
 BUILDING
 ATTACHED**
 51 ILLINOIS ST.
 WORCESTER, MA

GOLDSTAR BUILDERS INC
 DESIGNER/ CONTRACTOR

6 JACQUES ST. WORCESTER MA, 01603
 PHONE: 508-736-7944
 EMAIL: GOLDSTARBUILDER@GMAIL.COM.



1
 A-1 RIGHT ELEVATION
 1/4" = 1'-0"

NO.	DATE:	REVISION:

DRAWING NAME:
 ARCHITECTURAL

**RIGHT
 ELEVATION**

PROJECT NUMBER: 25-01	DRAWN BY: LEO. NGUYEN
SCALE: AS NOTED	DATE: 01/23/2025
DRAWING NUMBER:	

A- 6

PROJECT NAME:
**NEW CONSTRUCTION:
 APARTMENT
 BUILDING
 ATTACHED
 51 ILLINOIS ST.
 WORCESTER, MA**

GOLDSTAR BUILDERS INC
 DESIGNER/ CONTRACTOR

6 JACQUES ST. WORCESTER MA, 01603
 PHONE: 508-736-7944
 EMAIL: GOLDSTARBUILDER@GMAIL.COM.



1
A-1 LEFT ELEVATION
 1/4" = 1'-0"

NO.	DATE:	REVISION:

DRAWING NAME:
 ARCHITECTURAL

**LEFT
 ELEVATION**

PROJECT NUMBER: 25-01	DRAWN BY: LEO. NGUYEN
SCALE: AS NOTED	DATE: 01/23/2025
DRAWING NUMBER:	

A-7