


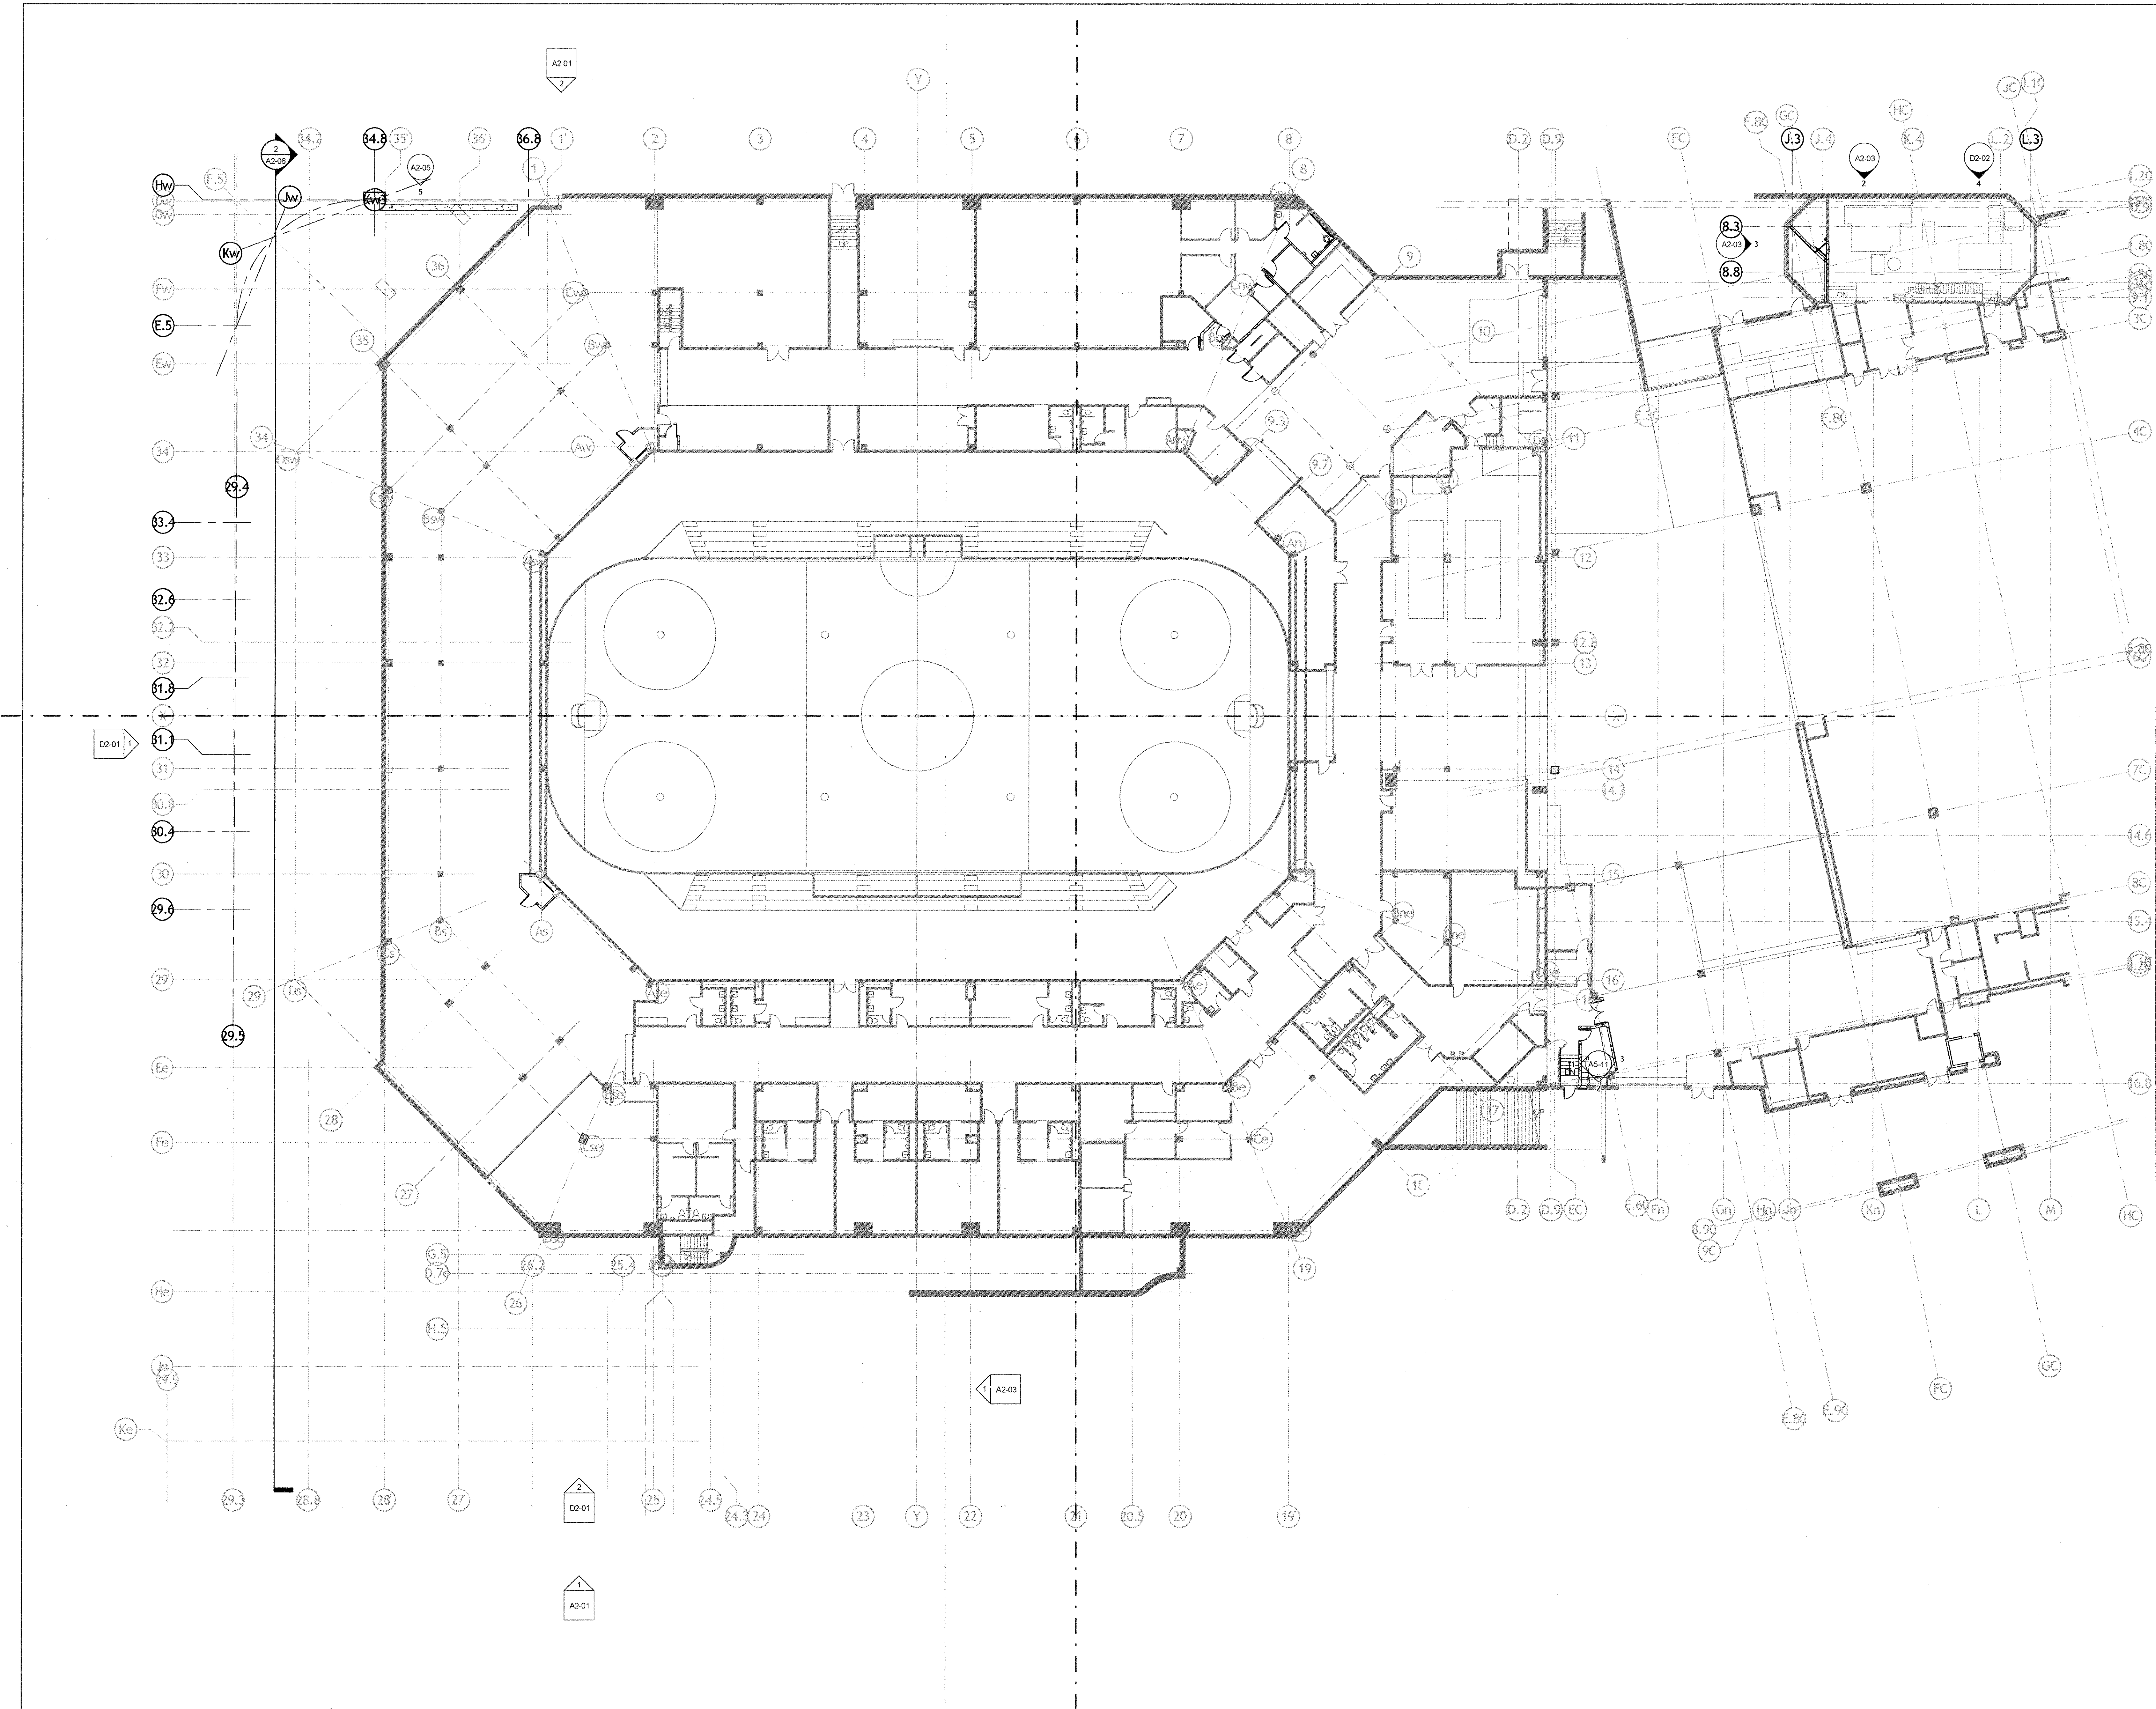


SASAKI

94 Pleasant Street, Watertown, Massachusetts 02472 USA
t 617 928 3300 f 617 924 2748 www.sasaki.com

AECOM

1	BID DOCUMENTS	10/29/12
No.	Description	Date
DWG ISSUE & REVISION HISTORY		
Stamp		
Key Plan		
Project Title: DCU Center Addition & Renovation - Phase 1 City of Worcester Executive Office of Economic Development 50 Foster Street Worcester, MA 01608-1398		
Drawing Title: LEVEL 1 - OVERALL FLOOR PLAN		
Project No: 16399.00 Scale: 1/16" = 1'-0"		
Drawn By: RT		
Checked By: DV		
Approved By: CS		
Date: 10/17/12		
Drawing No.: A1-01		

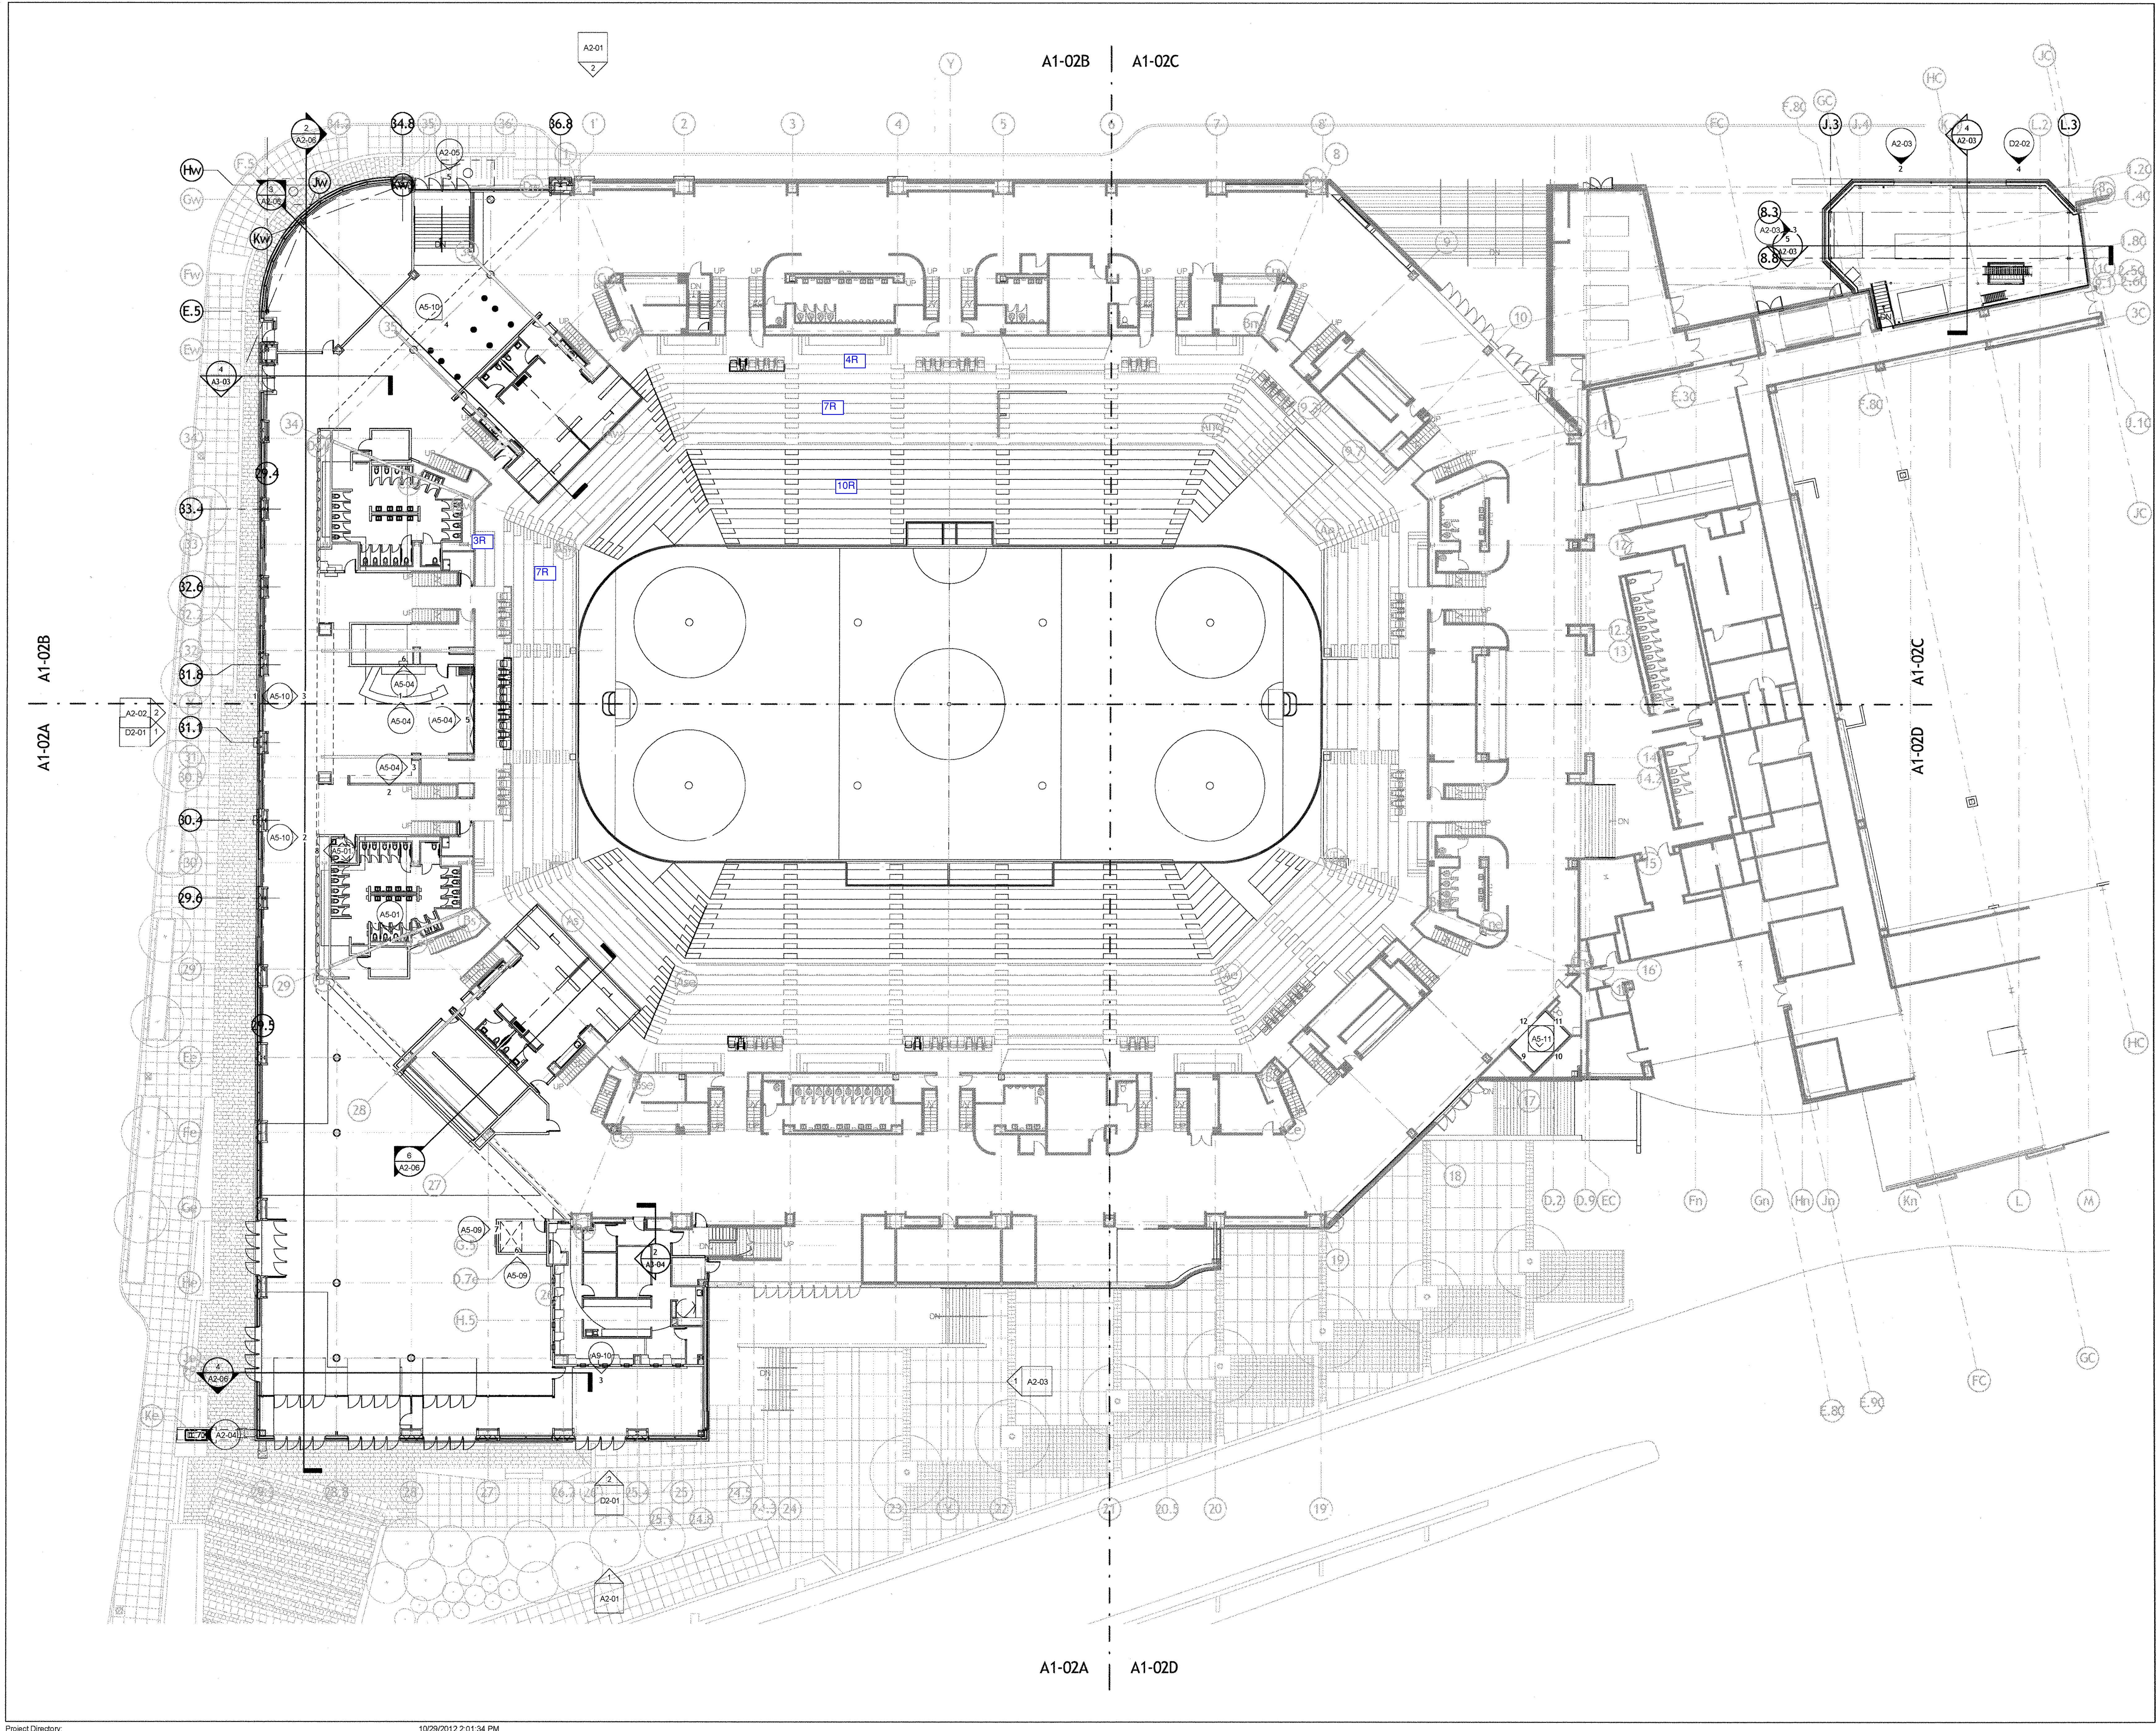

SASAKI

64 Pleasant Street, Watertown, Massachusetts 02472 USA
t 617 928 3300 f 617 924 2748 w www.sasaki.com

AECOM

1	BID DOCUMENTS	10/29/12
No.	Description	Date
DWG ISSUE & REVISION HISTORY		
Stamp		
Key Plan		
Project Title: DCU Center Addition & Renovation - Phase 1 City of Worcester Executive Office of Economic Development 50 Foster Street Worcester, MA 01608-1398		
Drawing Title: LEVEL 2 - OVERALL FLOOR PLAN		
Project No: 16399.00 Scale: 1/16" = 1'-0"		
Drawn By: SS, JL, GN		
Checked By: DV		
Approved By: CS		
Date: 10/17/12		
Drawing No. A1-02		

- NOTE LIST**
- DIVISION 1 - GENERAL**
- 110 Line of Soffit Above
 - 115 Floor Ceiling Above
 - 120 Line of Structure Above
 - 125 Line of Structure Below
 - 130 Line of Ceiling Elevation Change
 - 140 Finish Grade
 - 145 Slope to Drain
 - 150 Line Indicates Change in Finish Materials
 - 155 Wall Corner Beyond
 - 160 Wall Beyond
 - 165 Existing Construction To Remain
 - 170 Existing Construction To Be Removed
 - 175 Existing Truss
 - 180 Open
 - 185 Existing Seats to Remain
 - 190 Existing Wall Beyond
 - 195 Line Indicates Extent of New Construction
 - 200 Existing Handicap Seating
 - 205 Existing Seats to be Relocated 2' forward on New Conc. Curb
 - 210 New Seats
 - 215 Wall Below
 - 220 New Handicap Seating Area With Removable Platform
 - 225 Existing Seats to be Removed
 - 230 New Floor Mounted Seats on Removable Frame
 - 235 Horizontal Panel Joint
 - 240 Vertical Panel Joint 2" R.O.C.
 - 245 Relocated Seats to Match Adjacent
 - 250 Remove Existing Concrete Step
 - 255 R.O.C. 1" x 1"
 - 260 New Bench Seats, Floor mounted
 - 265 Seats to be Relocated and Aligned to Access New Steps at Aisle
 - 270 Repair Existing Construction
 - 275 Steel Joist
 - 280 Soffit
 - 285 Steel Landing
 - 290 New Construction
 - 295 Limit of new carpet
 - 300 Existing Glass Panels
 - 305 Existing Mullion
 - 310 Falslow Seating
 - 315 Saw Cut Conc. w/ Masonry
 - 320 New Conc. Seating Riser
 - 325 Remove existing H.C. Platform
- DIVISION 2 - SITEWORK**
- 325 Remove Existing Construction
 - 330 Drainage Fill (As Required)
 - 335 Drainage Pipe
 - 340 Concrete Slab on Grade
 - 345 Architectural Sighting Lines Typical Unless Noted or E.L.
- DIVISION 3 - CONCRETE**
- 310 3/4" Chertier
 - 315 W.W.F. Belt - 10-10
 - 320 Waterstop
 - 325 Reinforced Concrete (C.P.) Re. Struc.
 - 330 Foundation Re. Struc.
 - 335 Concrete Slab Over Vapor Barrier
 - 340 Concrete Retaining Wall
 - 345 Exposed Concrete Slab
 - 350 Concrete Toping
 - 355 Lightweight Conc. Toping
 - 360 Architectural Concrete (C.P.)
 - 365 New Concrete Treads and Risers
 - 370 Existing Concrete Form.
 - 375 Concrete Finish. Wall
 - 380 8" x 11" Steel Meshing Grid
 - 385 Remove Existing Concrete Half Wall and Rail
 - 390 Add concrete Half Wall and Rail
 - 395 Grout Fill
- DIVISION 4 - MASONRY**
- 410 8" C.M.U.
 - 415 8" C.M.U. - Scored (Match Existing)
 - 420 2" C.M.U.
 - 425 Face Brick - Match Existing
 - 430 Existing Brick to Remain
 - 435 Remove 3" Existing Concrete - add 2" Brick soop to Match Existing
 - 440 Remove Existing Brick
 - 445 2 Hour Partition
- DIVISION 5 - METALS**
- 510A Steel Structure Re. Struc.
 - 510B Steel Beam Re. Struc.
 - 510C Steel Column Re. Struc. - Painted
 - 510D Steel Frame and Furring Re. Struc.
 - 515A Continuous Masonry Bearing Angle Re. Struc.
 - 520 Metal Deck Re. Struc.
 - 525 4" Metal "C" Studs
 - 530 Metal Pan and Riser
 - 535 Steel Slab With Ties Handrail
 - 540 Steel Railing
 - 545 Perforated Mtl Screen
 - 550 Perforated Mtl Screen Signage
 - 555 Sheet Metal
 - 560 Steel Frame
 - 565 Metal Panel - Match existing MD-1 White
 - 570 Metal Panel - Match existing MD-5 Orange
 - 575 Interior Metal Panel by C.W. Contractor-Orange to Match Existing Color
 - 580 Existing White Metal Panel to Remain - Paint
 - 585 Existing Orange Metal Panel to Remain - Paint
 - 590 Return Rail
 - 595 5/8" Mid Studs
 - 600 Underlayment Mats
 - 605 2" x 1/2" Bar Studs
 - 610 L-Brace Continuous
 - 615 Steel Brace Beyond
 - 620 2"x4" Bar Stock
 - 625 Dovetail Brackets 18" Vert
- DIVISION 6 - WOOD AND PLASTICS**
- 610A 2x4 Wood Framing At 16" O.C.
 - 615 Plastic Laminate @ Countertop
 - 620 Fire Retardant Treated Wood
 - 625 Wood Blocking
 - 630 Treated Plywood
- DIVISION 7 - THERMAL AND MOISTURE**
- 720A Glass Fiber Batt Insulation
 - 725 Insulation - Thickness as per Drawings
 - 730A Aluminum Flashing
 - 735 Roof Hatch
 - 740 Sealant
 - 745 Sealant and Backer Rod
 - 750 Caulking
 - 755 Flashing
 - 760 Bellows Flashing
- DIVISION 8 - DOORS AND WINDOWS**
- 810 Metal Door Frame
 - 815 Hollow Metal Door
 - 820 Access Door
 - 825 Overhead Coiling Door
 - 830 Sliding Door
 - 835 Aluminum Entrance Doors
 - 840 Aluminum threshold
 - 845 1" Insulated Tinted Bronze Tempered both Lights
 - 850 Laminated glass 1/2" Tinted Bronze
 - 855 Spigotless Glass
 - 860 1/2" Wire Glass
 - 865 Laminated Glass 1/2" Tinted Bronze
 - 870 1/2" Tempered Tinted Bronze (match existing)
 - 875 1/2" Tempered Clear
 - 880 1/2" Butt Glass Tempered Clear
 - 885 Curtain Wall Framing
 - 890 Spandrel Panel
 - 895 Aluminum Framing
- DIVISION 9 - FINISHES**
- 910 Carpet
 - 915 Finish Trim
 - 920 Ceiling Bead to Match Existing
 - 925 3/4" Mid Stud 16" O.C. w/ 1/2" Drywall
 - 930 New Ceiling
 - 935 5/8" Metal Studs @ 16" O.C.
 - 940 3/4" Metal Studs @ 16" O.C.
 - 945 1/2" Furring Channels @ 16" O.C.
 - 950 Underlayment
 - 955 1/2" Drywall
 - 960 1/2" Drywall
 - 965 Concrete Sealed
 - 970 Existing Metal Facia - Painted
 - 975 2 Layers 1/2" Drywall
 - 980 Rubber Cove Base
 - 985 Resilient Flooring
 - 990 2 Layers 1/2" Drywall
 - 995 Acoustical Panel
- DIVISION 10 - SPECIALTIES**
- 1017 Kitchen Hood
 - 1018 Toilet Drawer
 - 1019 Perforated Screen-Signage
 - 1020 Mtl Partition
- DIVISION 11 - MECHANICAL**
- 1150 HVAC Grille
 - 1155 Roof vent
 - 1160 Slope Hood
 - 1165 Ductwork
 - 1170 Roof drain
 - 1175 Mechanical Chase
- DIVISION 12 - ELECTRICAL**
- 1250 Light Cove
 - 1255 Light Fixture Re. Elec.
 - 1260 Exterior Light
 - 1265 Exterior Sign

HNTB
ARCHITECTS ENGINEERS PLANNERS

HOWARD
NEEDLES
TAMMEN
& BERGENDOFF

SUITE 4200
PHILIDENAL CENTER
BOSTON, MASSACHUSETTS
02199 617.267.6710

HNTB SPORTS FACILITIES
KANSAS CITY, MISSOURI

ZALDASTANI
ASSOCIATES, INC.
SEVEN WATER STREET
BOSTON, MASSACHUSETTS
02109 617.367.6060

C.A. CROWLEY
ENGINEERING, INC.
40-48 NORTH MAIN STREET
MIDDLEBORO, MASSACHUSETTS
02346 617.986.6343

**WORCESTER
CENTRUM**
WORCESTER, MASSACHUSETTS
EXPANSION

APPROVALS:
MAGISTRATE
ARCHITECTURAL BARRIERS
BOARD

CITY OF WORCESTER

CIVIC CENTER COMMISSION

RECEIVED
J. D. WILSON STRUCTURAL CO.
2/26/88


PROJECT NO. 11460
DATE 7/12/87
DRAWN BY D6
CHECKED BY V.
REVISOR SUPERSEDES 2/17/87
REVISED DATE 2/17/87
REVISED DATE 2/17/87

REGISTERED ARCHITECT
J. D. WILSON
No. 4478
STATE OF MASSACHUSETTS


BALCONY PLANS

A4.1



RECEIVED
FEB 5 1988
E. J. CROSS INC.

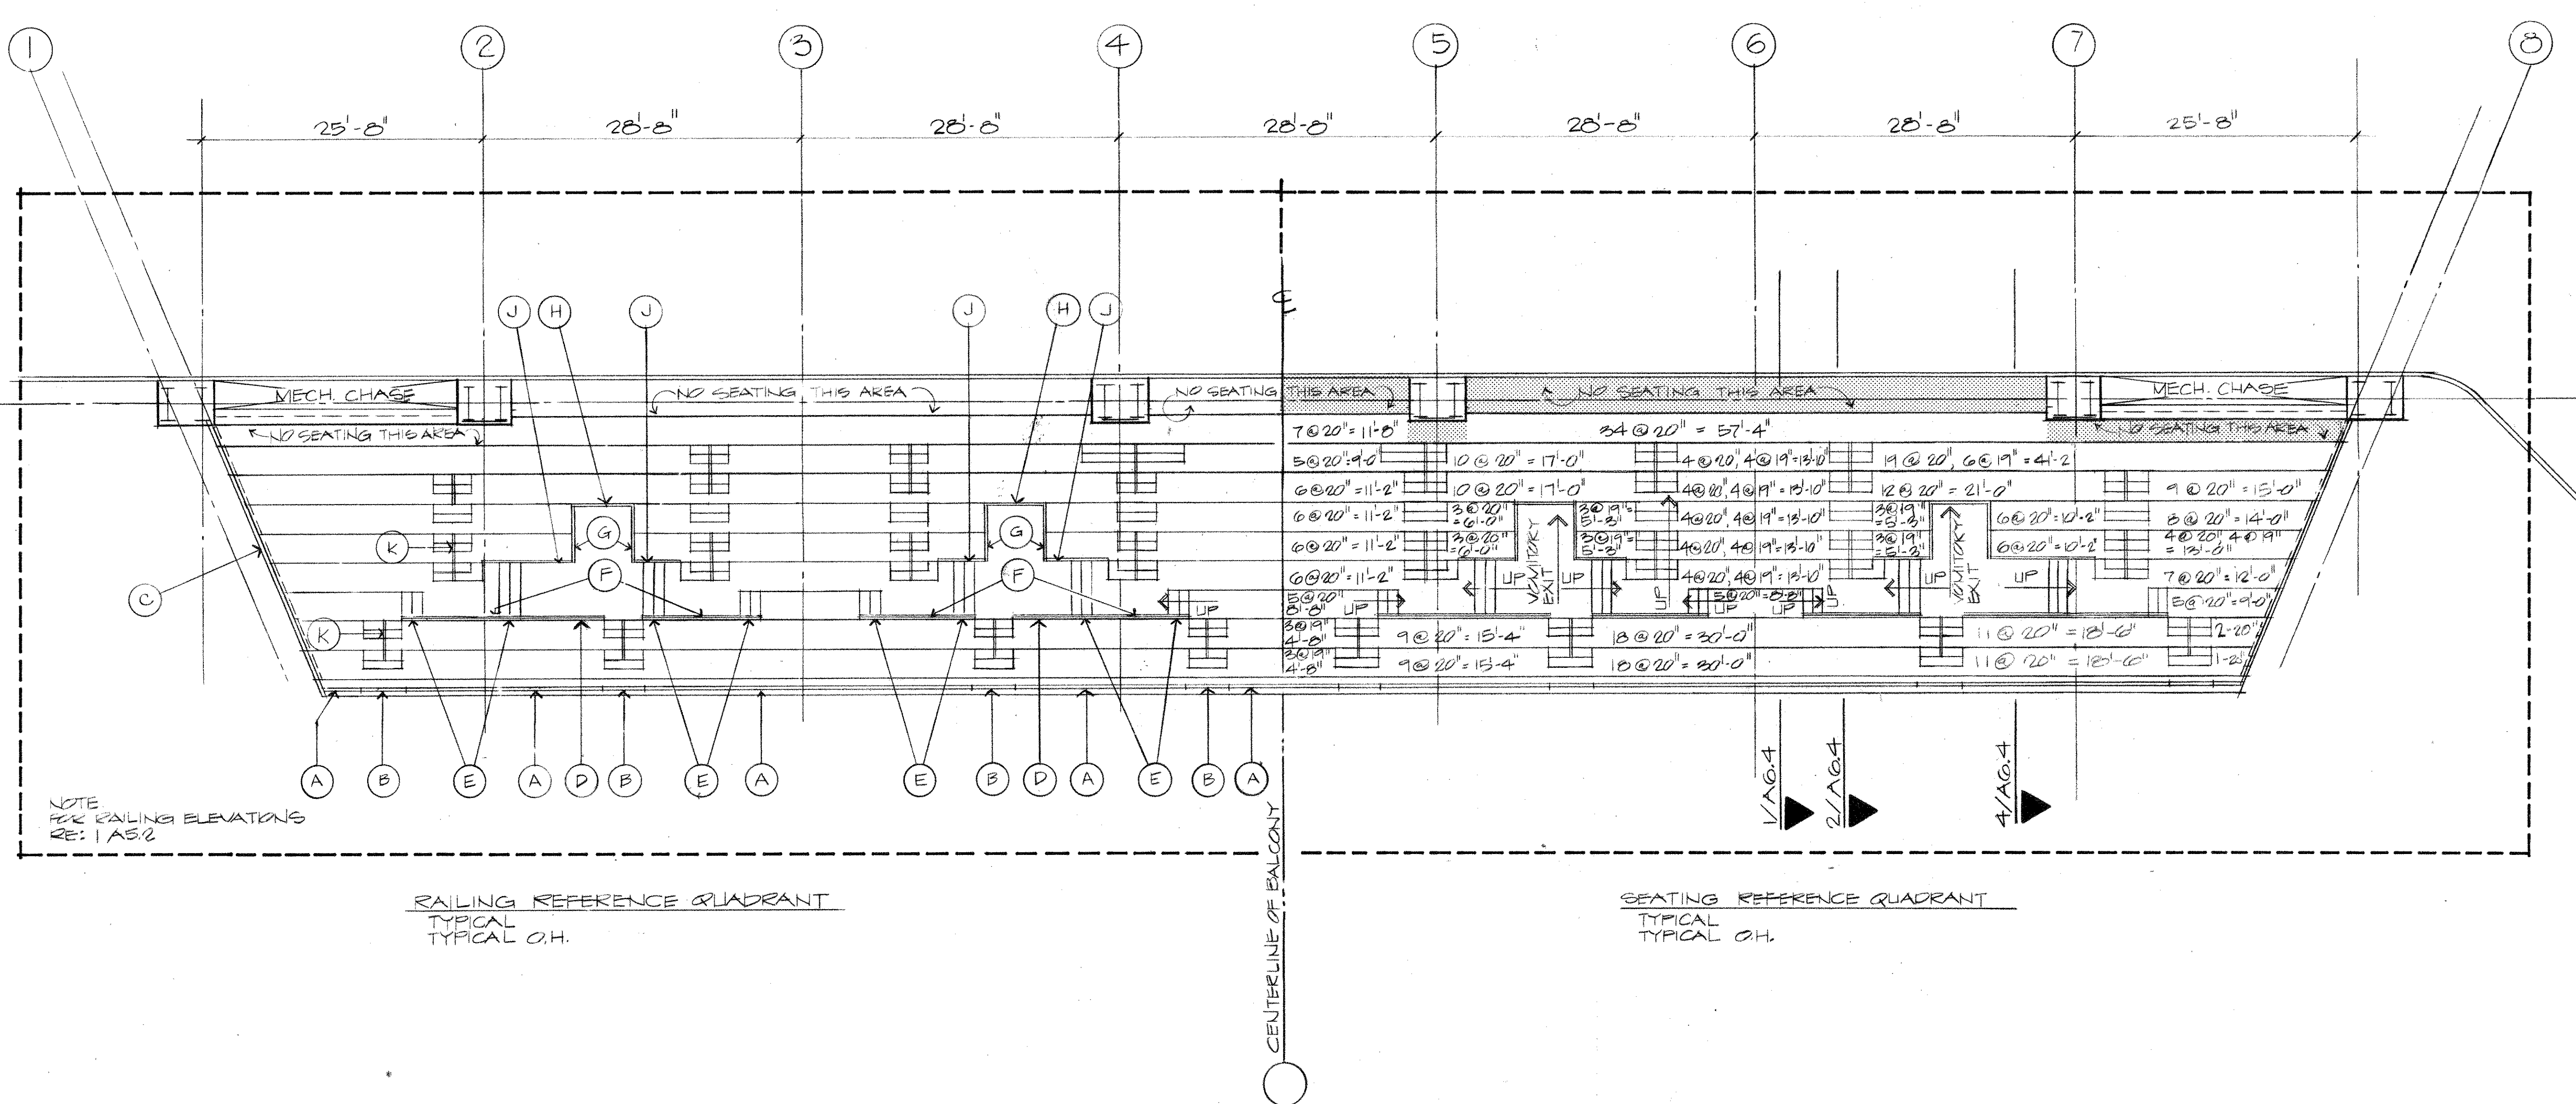

2 UPPER BALCONY PLAN - WEST
SCALE 1/8" = 1'-0"

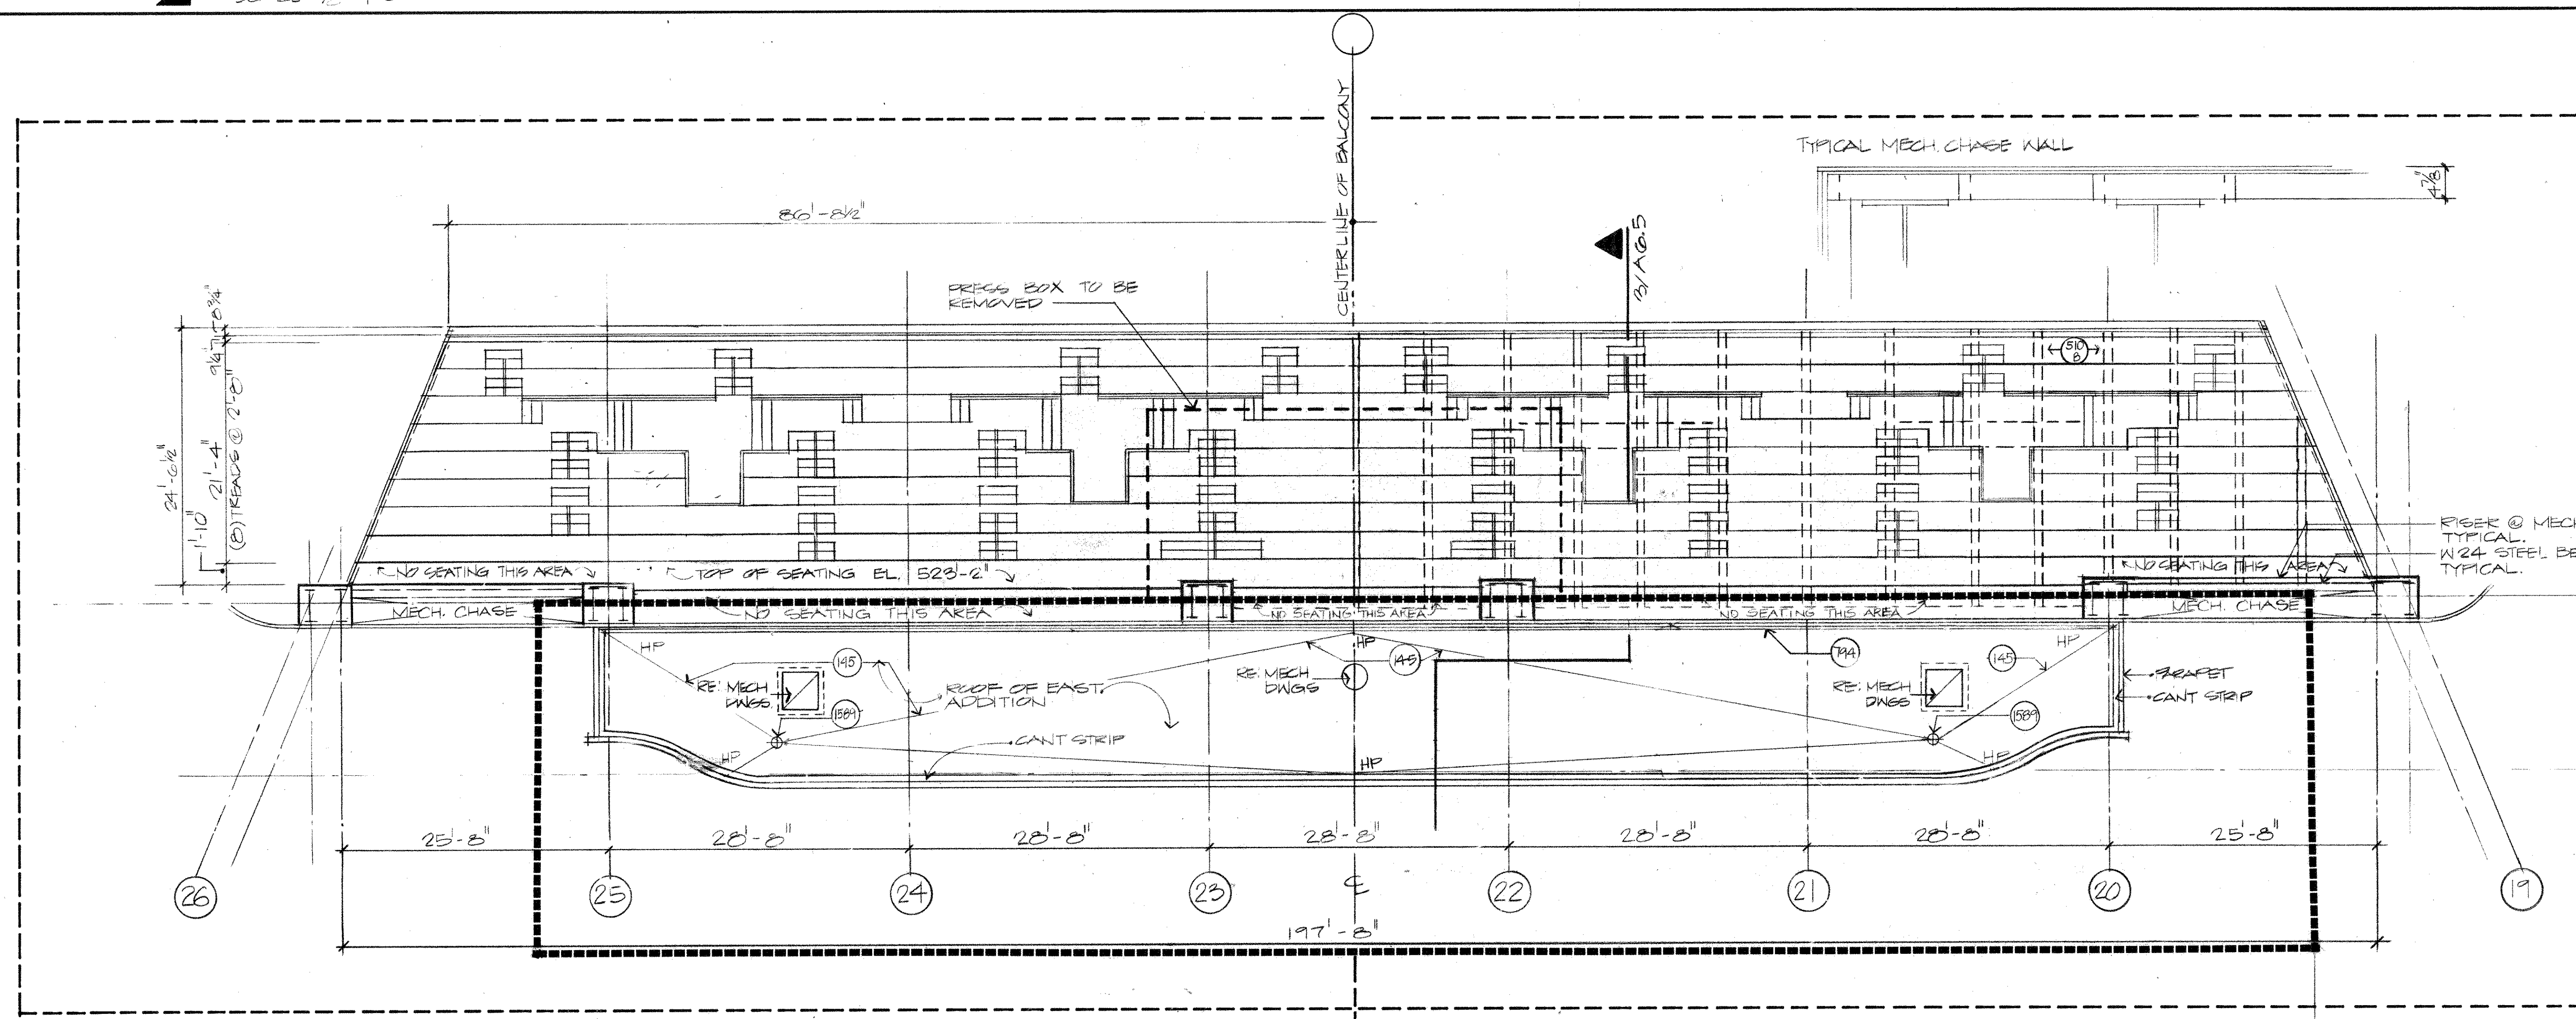

1 UPPER BALCONY PLAN - EAST
SCALE 1/8" = 1'-0"

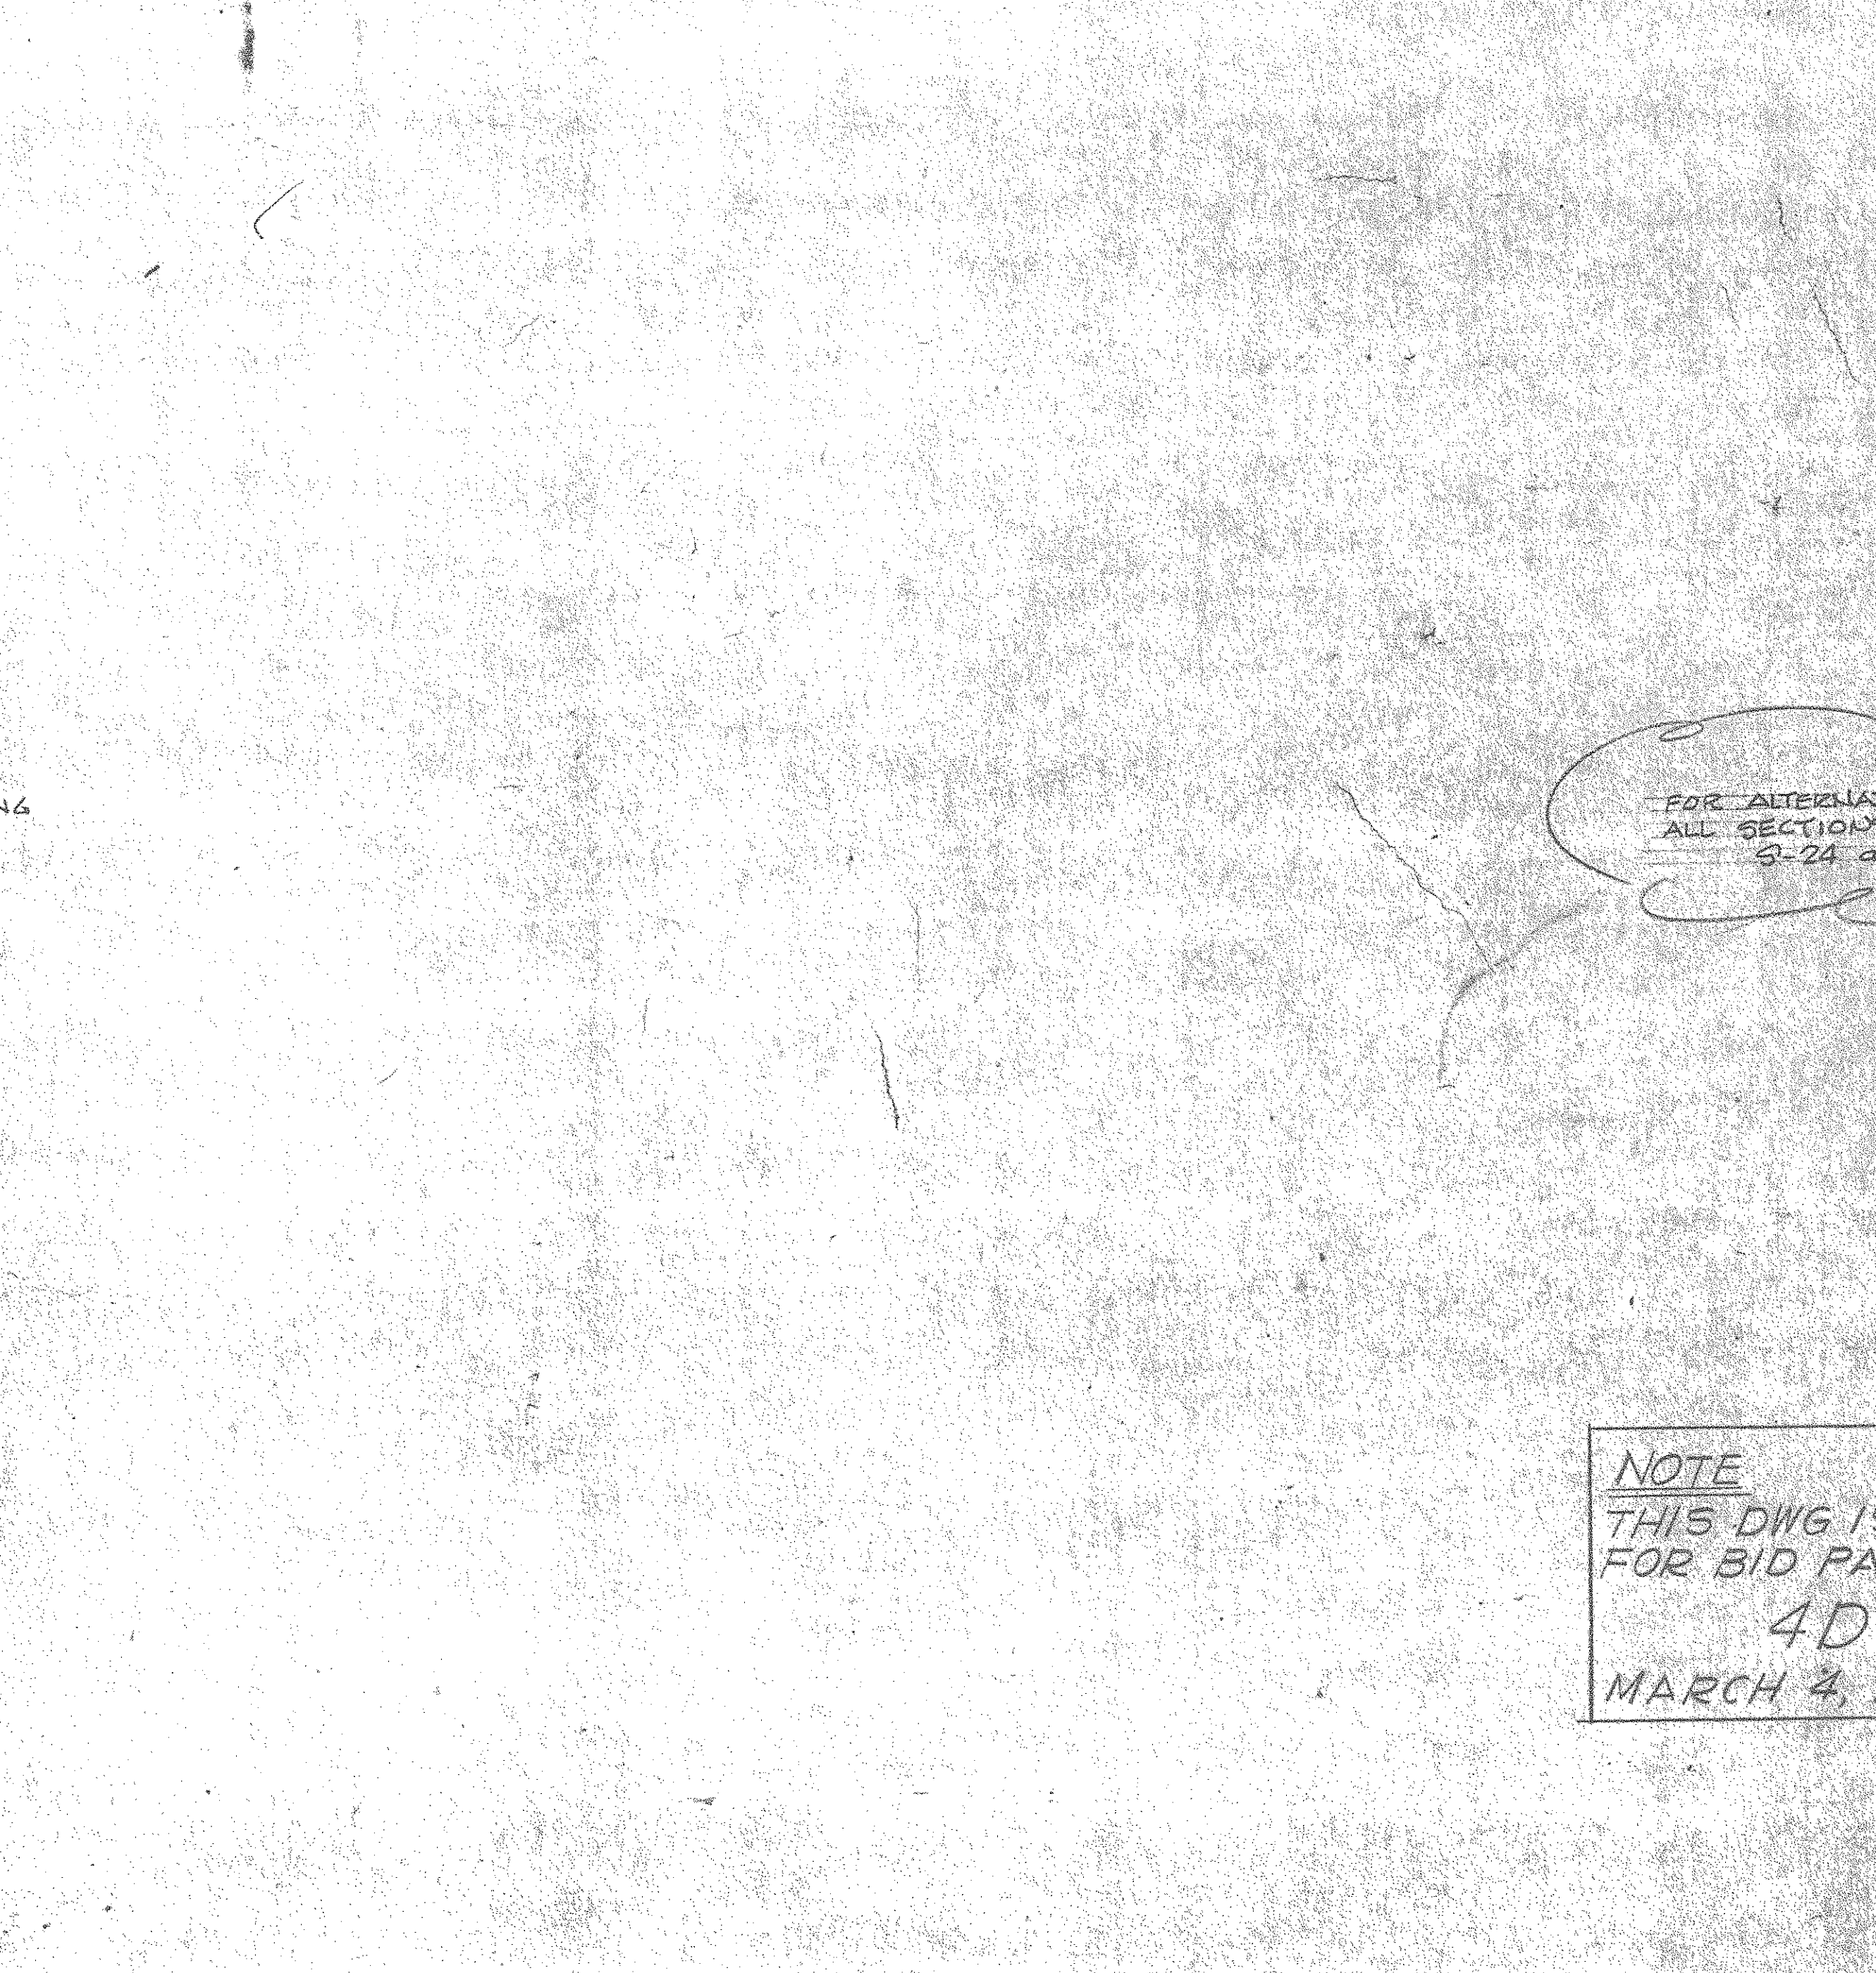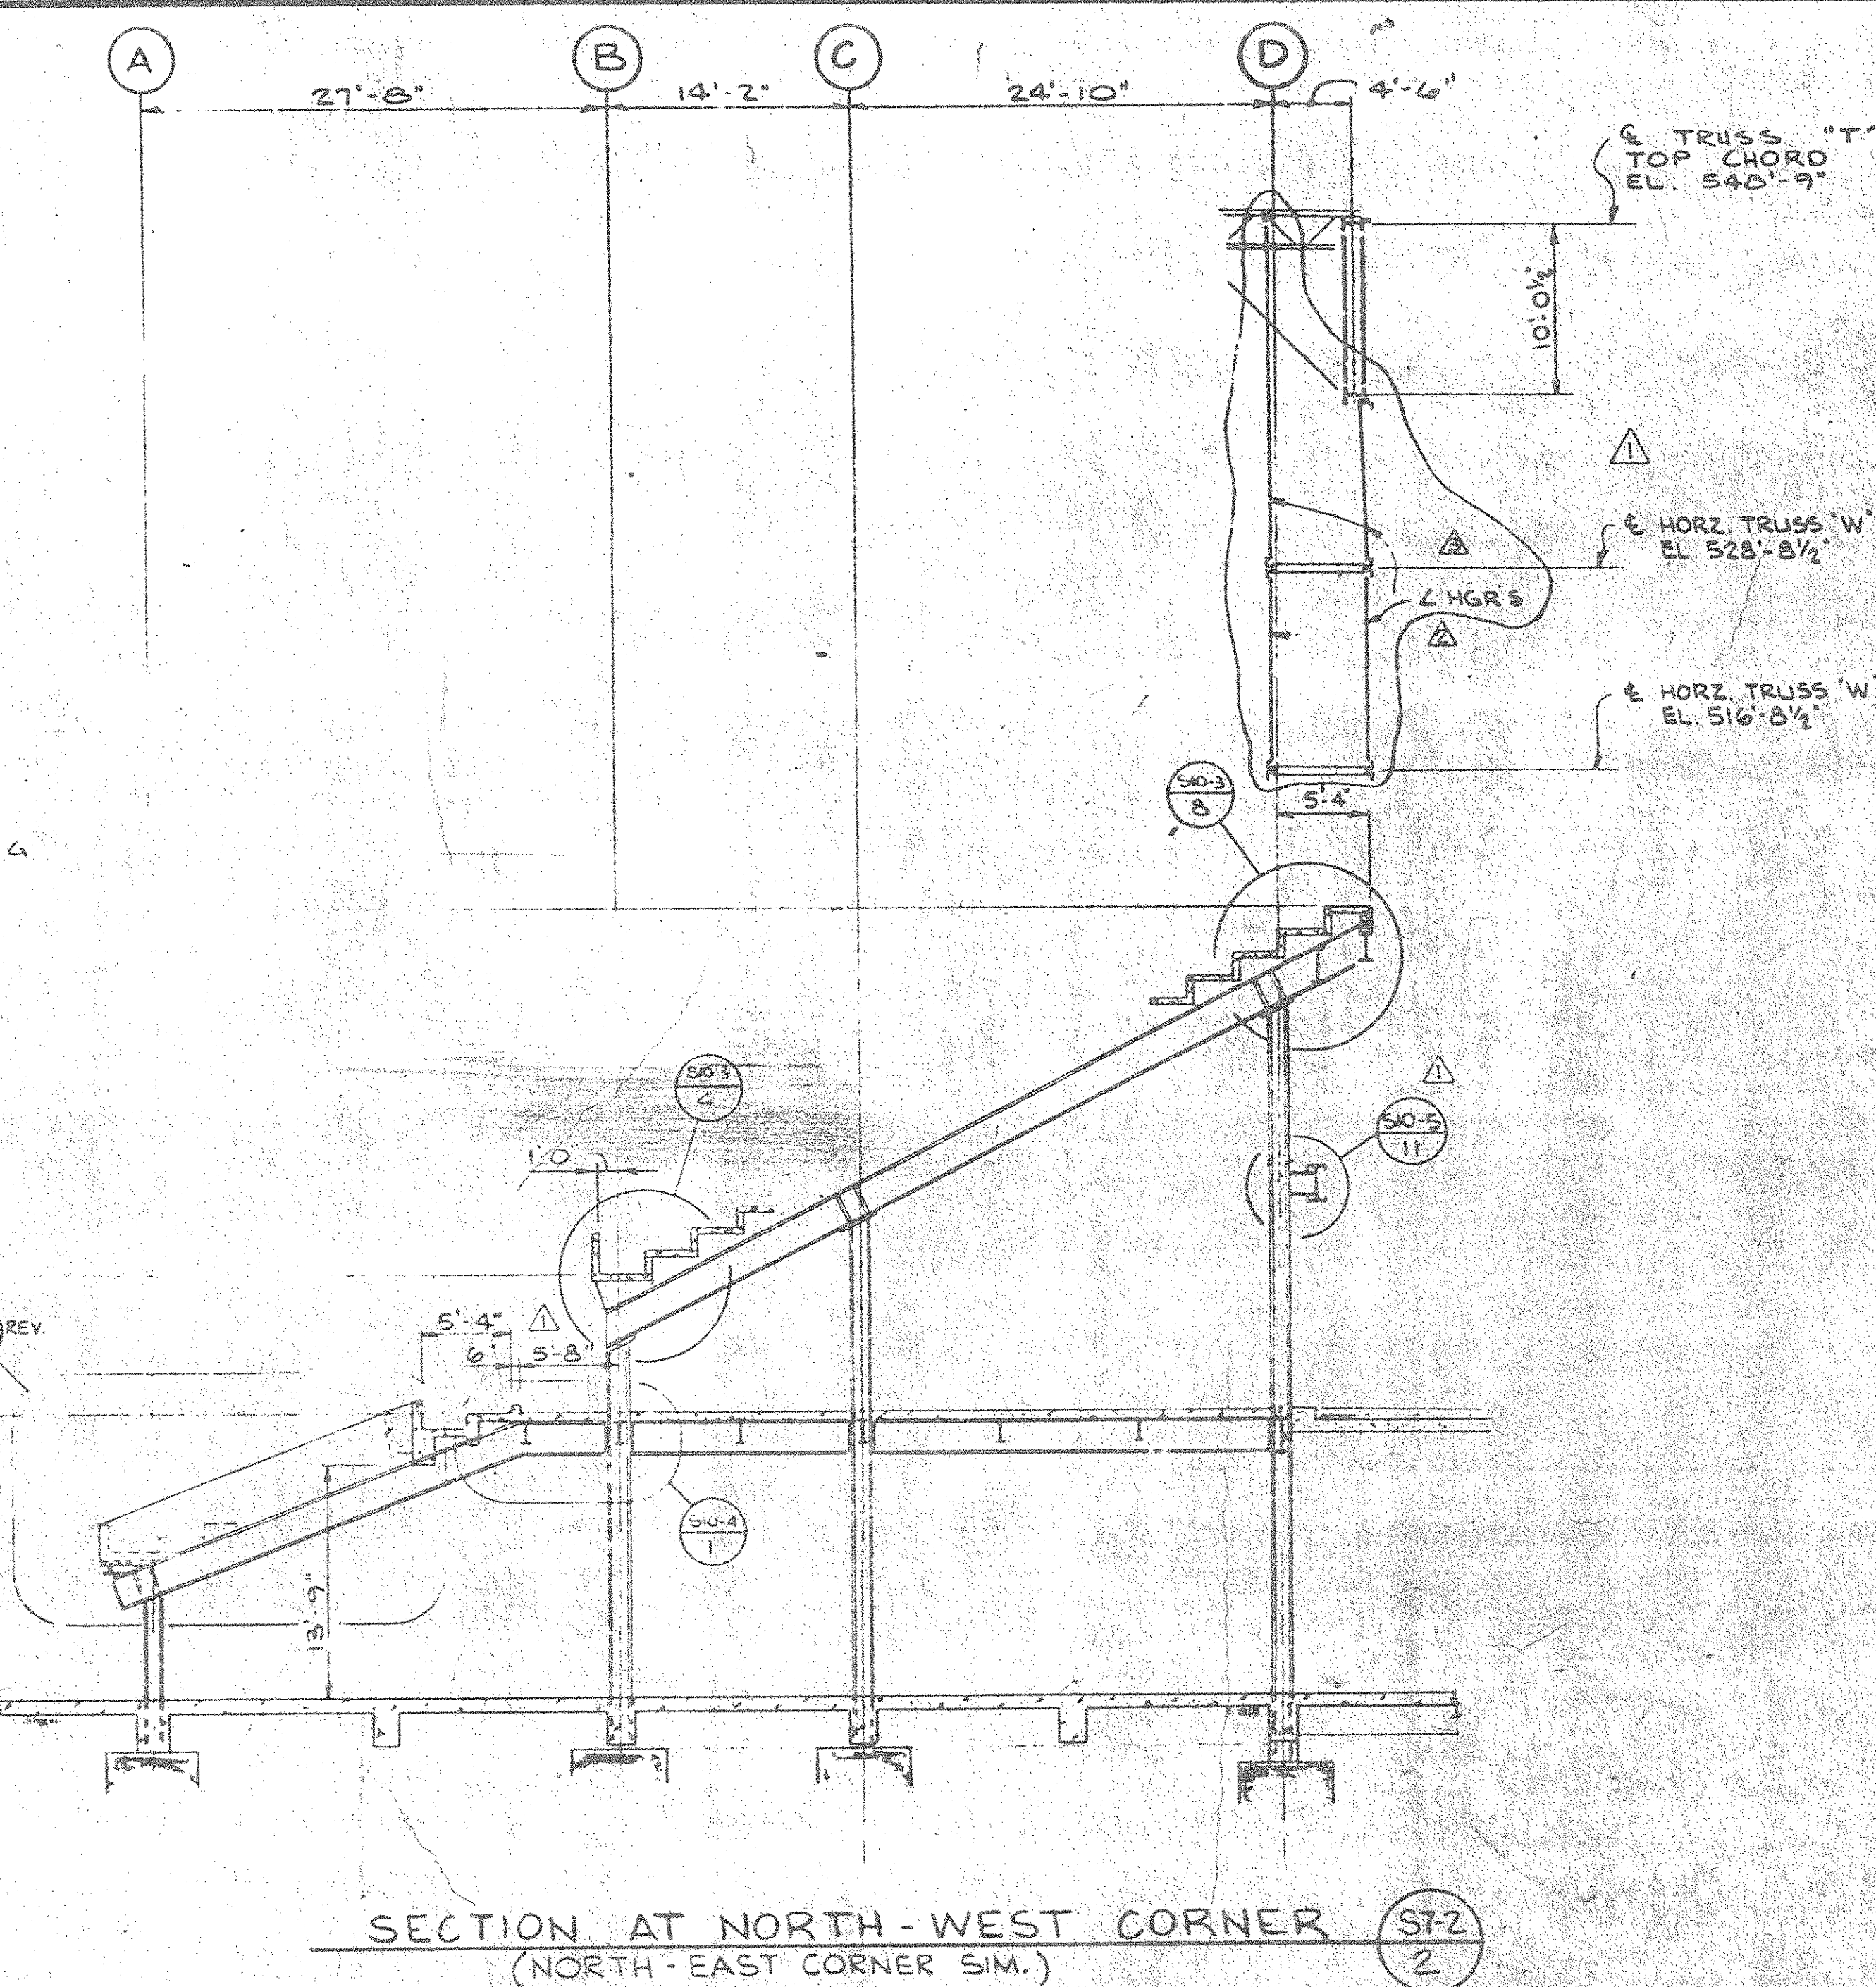

FOR ALTERNATE COORDINATE
ALL SECTIONS WITH ZAI DRAWINGS
S-24 and S-25

Alternate to Bid Package 411	6-12-81
ISSUED FOR BID PACKAGE 441	4-3-81
REVISED AS CIRCLED BULL. 8 TO BID PACK *3	7-29-78
ISSUED FOR BID PACK *4	7-11-78
REVISED AS CIRCLED BULL. 1 TO BID PACK 3	6-26-78
REVISED AS CIRCLED ADD *2 TO BID PACK *3	3-14-78
REVISED AS CIRCLED ADD *2 TO BID PACK *3	6-24-78

[illegible]

112-336-3341

ARCHITECT/ENGINEER STAMP

[illegible]


DATE MAR. 31, 1978
DRAWING SCALE 1/8" = 1'-0"

DRAWN BY _____
CHECKED BY _____

BUILDING SECTIONS

3

15. *Chrysomelidae*

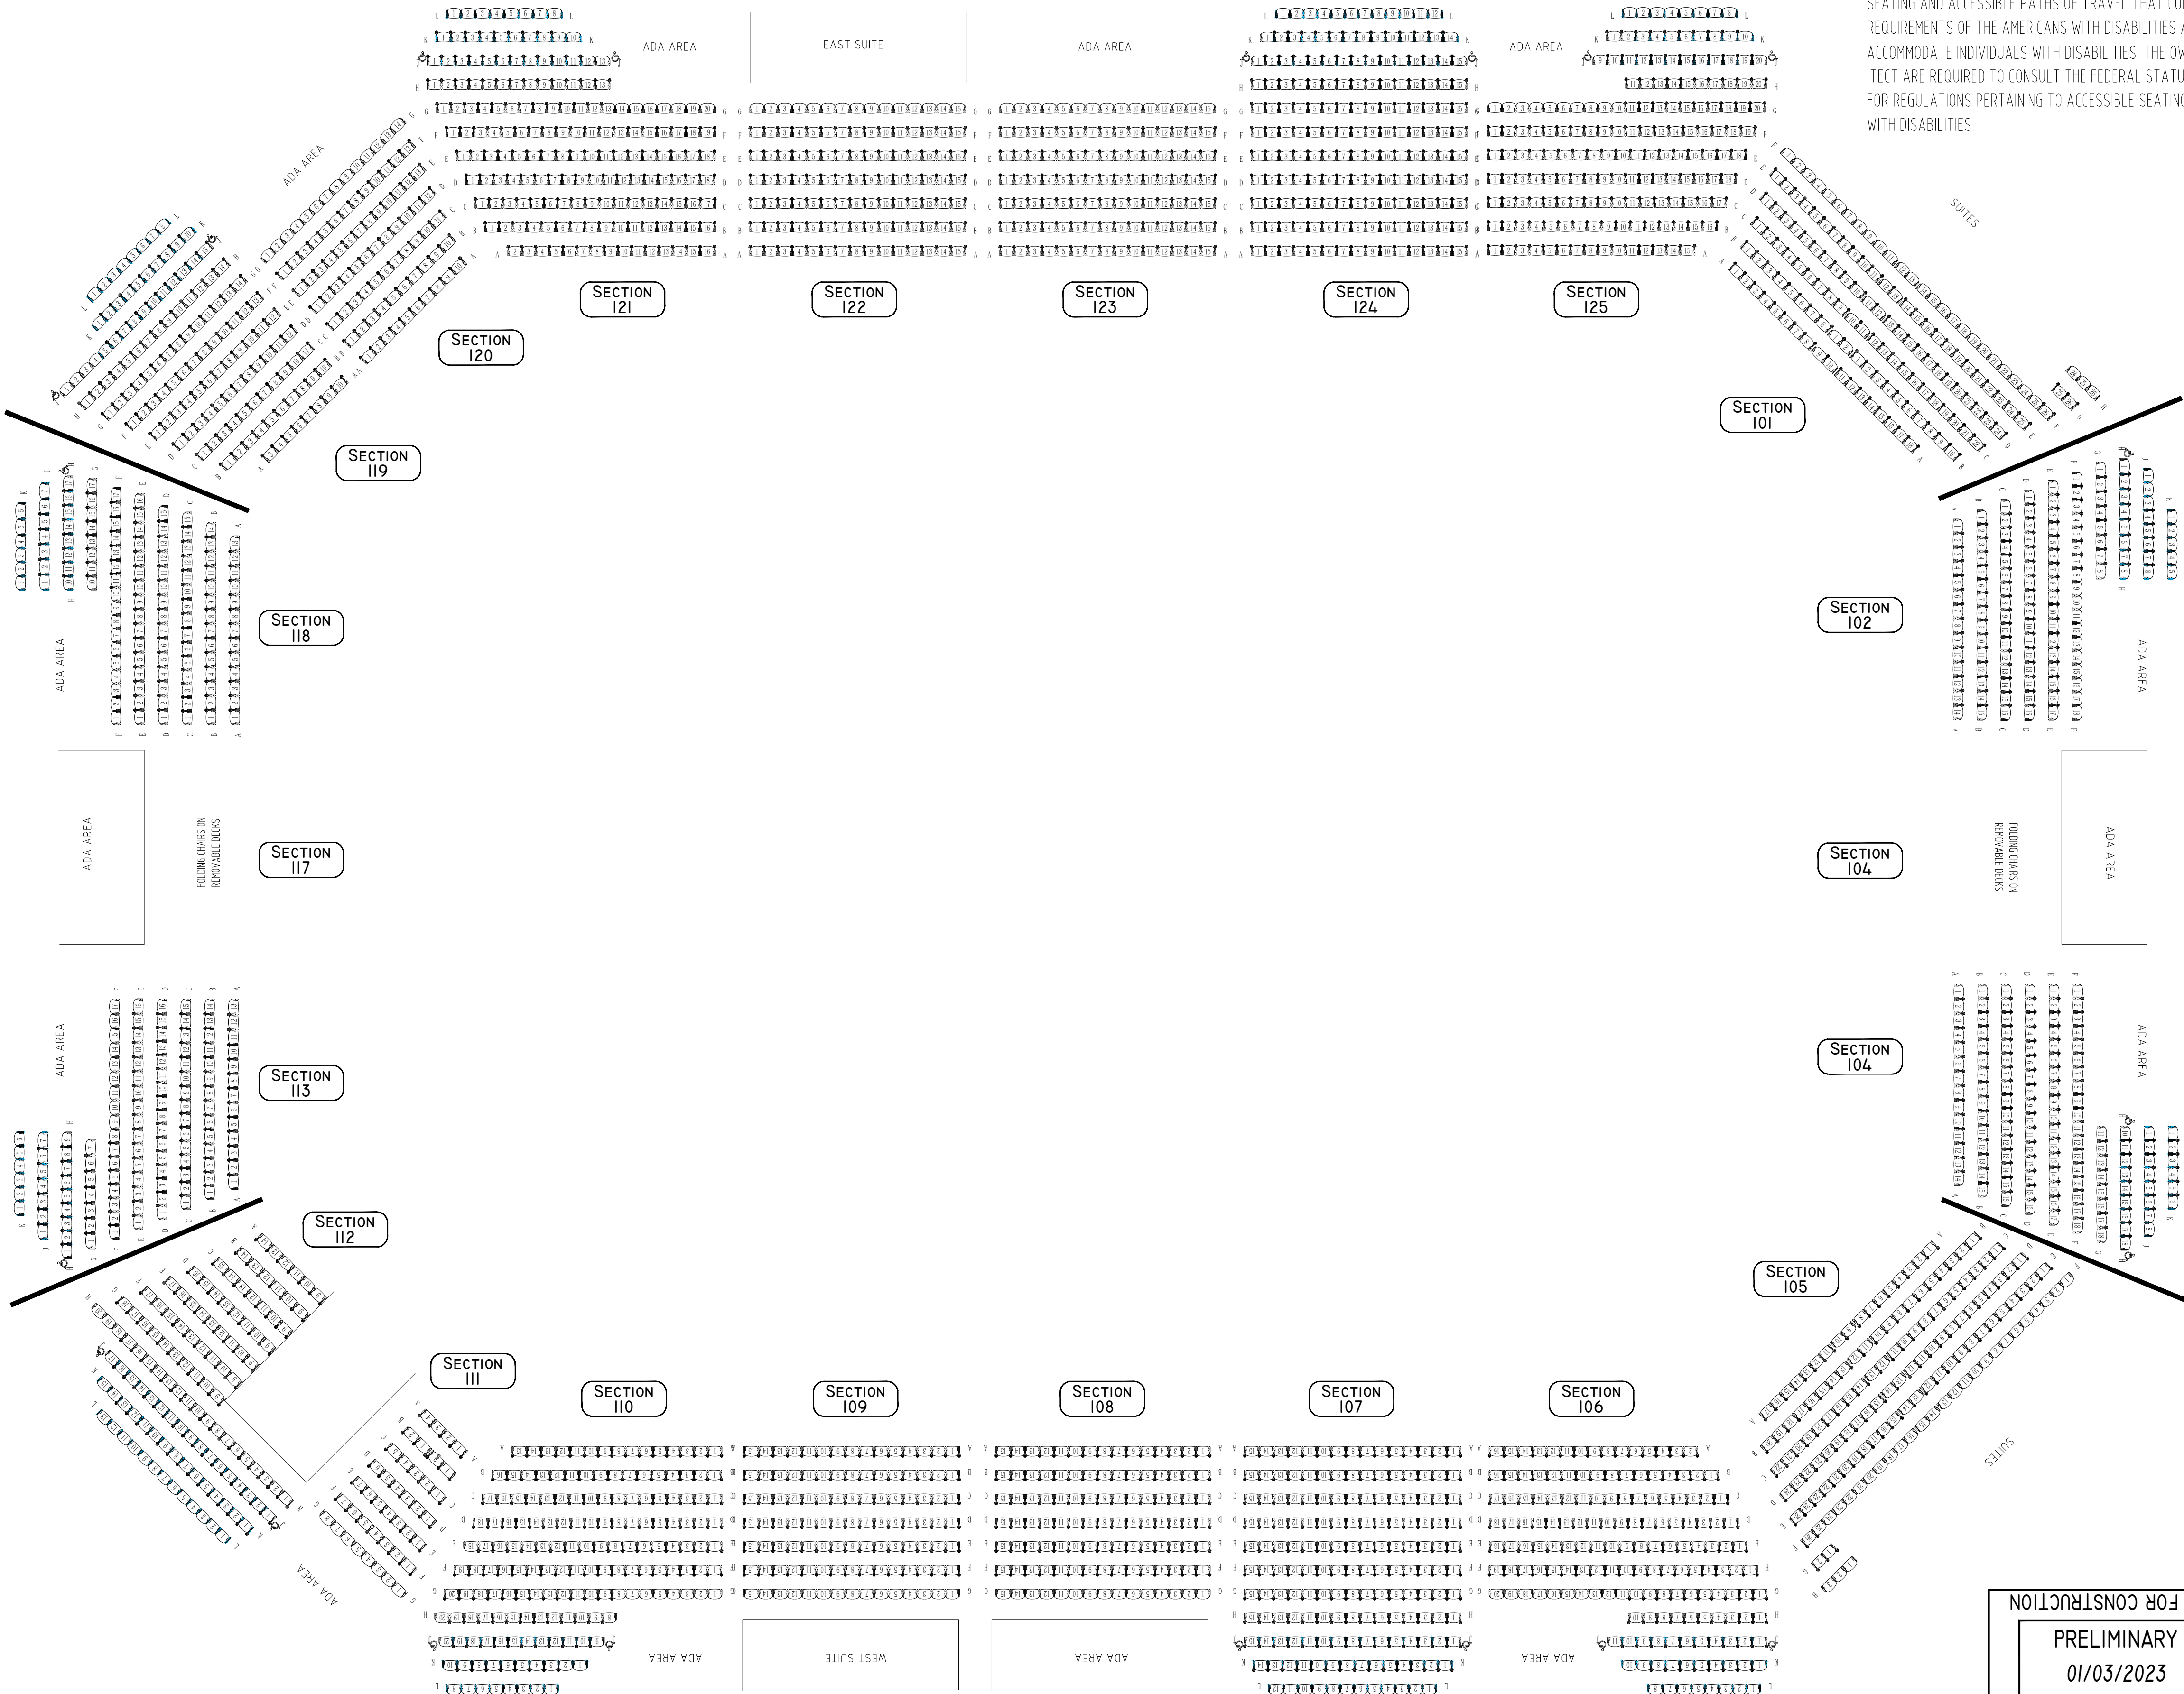

NOTE:
IT IS THE RESPONSIBILITY OF THE OWNER AND ARCHITECT TO PROVIDE SEATING AND ACCESSIBLE PATHS OF TRAVEL THAT CONFORM TO THE REQUIREMENTS OF THE AMERICANS WITH DISABILITIES ACT TITLE III TO ACCOMMODATE INDIVIDUALS WITH DISABILITIES. THE OWNER AND ARCHITECT ARE REQUIRED TO CONSULT THE FEDERAL STATUTE CFR PART 36 FOR REGULATIONS PERTAINING TO ACCESSIBLE SEATING FOR AMERICANS WITH DISABILITIES.

LEGEND

= CUPHOLDER

= ADA STANCHION

= AISLE LIGHT

= LOGO

= SPECIAL SEAT FOR CUPHOLDER ARMREST

= REMOVABLE CHAIR

= FLOOR MNT CHAIR

= WHEELCHAIR SPACE

PLEASE NOTE

THIS IS A GENERAL LEGEND, SOME OF THE SYMBOLS SHOWN MAY NOT PERTAIN TO THIS JOB

NOTES:
1. FEDERAL ADA CODE REQUIRES:
A. ALL WHEELCHAIR SPACES TO HAVE ONE COMPANION CHAIR PER SPACE
B. ALL WHEELCHAIR SPACES TO BE LOCATED ON A LEVEL SURFACE
C. A MAXIMUM SLOPE OF 1" PER FOOT WITH A 5'-0" LEVEL AREA EVERY 30'-0" OF SLOPE OR A MAXIMUM SLOPE OF 3/4" PER FOOT OVER A TOTAL SLOPE LENGTH OF 40'-0" (PLEASE ADVISE)
D. -- WHEELCHAIR SPACES ARE REQUIRED FOR THIS QUANTITY OF SEATS.
REMOVABLE CHAIRS MAY BE SHOWN TO COMPLY WITH THIS CODE
E. -21- ADA EASY ACCESS END STANCHIONS ARE REQUIRED PER FEDERAL AMERICANS WITH DISABILITIES ACT. TO EQUAL 5% OF TOTAL AISLE SEATS

— = STANCHIONS MOUNTED TO STEEL

NOTE: DIMENSIONS ON THIS DRAWING ARE FOR SEATING LAYOUT PURPOSES ONLY

BLOW MOLDED SPACING INFORMATION

ROW SPACING = 2'-8"

CLEAR SPACE
SEAT UP =
SEAT DOWN =

SEATING SUMMARY

SIZE	QUANTITY
18"	0
19"	919
20"	1488
21"	115
22"	19
TOTAL:	2541

WHEELCHAIR LOC. = 0
A.D.A. LOC. = 21

husseyseating™

YOUR PARTNER FOR SEATING SOLUTIONS

38 DYER STREET EXT.
NORTH BERWICK, ME. 03906
TELEPHONE: (207) 676-2271 FAX: (207) 676-9815

DCU CENTER

WORCESTER, MA

The layout shown is drawn per Hussey Seating Company's interpretation of :
N/A
If the applicable code is different than the stated code please provide correct code information.

Rev	Draft	Date	Description
—	—	01/03/2023	ORIGINAL

Dealer:
DIRECT

Drawn By: N CARPENTER

Checked By:

Sheet Title:
SEATING MANIFEST

Hussey Order No. 0-91727


File Name:
DCU SEATING

Sheet No.: MP-01

NOT FOR CONSTRUCTION
PRELIMINARY
01/03/2023
HUSSEY SEATING CO.
NOT FOR CONSTRUCTION

SEATING MANIFEST – 100 LEVEL

Approved By: _____ Date: _____

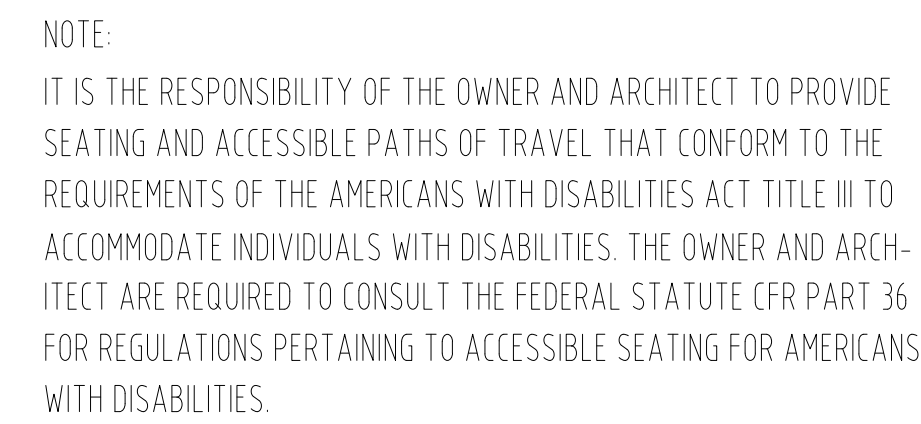

NOT FOR CONSTRUCTION

PRELIMINARY 01/03/2023 HUSSEY SEATING CO.
--

NOT FOR CONSTRUCTION

LEGEND

-  = CUPHOLDER
-  = ADA STANCHION
-  = AISLE LIGHT
-  = LOGO
-  = SPECIAL SEAT FOR CUPHOLDER ARMREST
-  = REMOVABLE CHAIR
-  = FLOOR MNT CHAIR
-  = WHEELCHAIR SPACE

****PLEASE NOTE****

THIS IS A GENERAL LEGEND,
SOME OF THE SYMBOLS
SHOWN MAY NOT PERTAIN
TO THIS JOB

NOTES:

- 1. FEDERAL ADA CODE REQUIRES:
 - A. ALL WHEELCHAIR SPACES TO HAVE ONE COMPANION CHAIR PER SPACE
 - B. ALL WHEELCHAIR SPACES TO BE LOCATED ON A LEVEL SURFACE
 - C. A MAXIMUM SLOPE OF 1" PER FOOT WITH A 5'-0" LEVEL AREA EVERY 30'-0" OF SLOPE OR A MAXIMUM SLOPE OF 3/4" PER FOOT OVER A TOTAL SLOPE LENGTH OF 40'-0" (PLEASE ADVISE)
 - D. -- WHEELCHAIR SPACES ARE REQUIRED FOR THIS QUANTITY OF SEATS.
- REMOVABLE CHAIRS MAY BE SHOWN TO COMPLY WITH THIS CODE
- E. -65- ADA EASY ACCESS AND STANCHIONS ARE REQUIRED PER FEDERAL AMERICANS WITH DISABILITIES ACT TO EQUAL 5% OF TOTAL AISLE SEATS

NOTE: DIMENSIONS ON THIS
DRAWING ARE FOR SEATING
LAYOUT PURPOSES ONLY

BLOW MOLDED
SPACING INFORMATION

ROW SPACING = 2'-8"

CLEAR SPACE
SEAT UP =
SEAT DOWN =

SEATING SUMMARY

SIZE	QUANTITY
18"	195
19"	1296
20"	3843
21"	1030
22"	84
TOTAL:	6448

WHEELCHAIR LOC. = 0
A.D.A. LOC. = 71

DDCU CENTER
WORCESTER, MA

The layout shown is drawn per Hussey Seating
Companies interpretation of :
N/A
If the applicable code is different than the stated
code please provide correct code information.

[illegible]


Dealer: DIRECT	
Drawn By: <i>N CARPENTER</i>	Checked By:
Sheet Title: SEATING MANIFEST	

Hussey Order No.	File Name:
0-91727	DCU SEATING
Sheet No.:	
MP-02	




NOTE:
IT IS THE RESPONSIBILITY OF THE OWNER AND ARCHITECT TO PROVIDE SEATING AND ACCESSIBLE PATHS OF TRAVEL THAT CONFORM TO THE REQUIREMENTS OF THE AMERICANS WITH DISABILITIES ACT TITLE III TO ACCOMMODATE INDIVIDUALS WITH DISABILITIES. THE OWNER AND ARCHITECT ARE REQUIRED TO CONSULT THE FEDERAL STATUTE CFR PART 36 FOR REGULATIONS PERTAINING TO ACCESSIBLE SEATING FOR AMERICANS WITH DISABILITIES.

LEGEND

  = CUPHOLDER

 = ADA STANCHION

  = AISLE LIGHT

 = LOGO

 = SPECIAL SEAT FOR CUPHOLDER ARMREST

 = REMOVABLE CHAIR

 = FLOOR MNT CHAIR

 = WHEELCHAIR SPACE

****PLEASE NOTE****
THIS IS A GENERAL LEGEND, SOME OF THE SYMBOLS SHOWN MAY NOT PERTAIN TO THIS JOB

NOTES:
1. FEDERAL ADA CODE REQUIRES:
A. ALL WHEELCHAIR SPACES TO HAVE ONE COMPANION CHAIR PER SPACE.
B. ALL WHEELCHAIR SPACES TO BE LOCATED ON A LEVEL SURFACE.
C. A MAXIMUM SLOPE OF 1" PER FOOT WITH A 5'-0" LEVEL AREA EVERY 30'-0" OF SLOPE OR A MAXIMUM SLOPE OF 3/4" PER FOOT OVER A TOTAL SLOPE LENGTH OF 40'-0" (PLEASE ADVISE).
D. -- WHEELCHAIR SPACES ARE REQUIRED FOR THIS QUANTITY OF SEATS.
REMOVABLE CHAIRS MAY BE SHOWN TO COMPLY WITH THIS CODE.
E. -15- ADA EASY ACCESS END STANCHIONS ARE REQUIRED PER FEDERAL AMERICANS WITH DISABILITIES ACT. TO EQUAL 5% OF TOTAL AISLE SEATS.

NOTE: DIMENSIONS ON THIS DRAWING ARE FOR SEATING LAYOUT PURPOSES ONLY

BLOW MOLDED SPACING INFORMATION

ROW SPACING = 2'-8"	
CLEAR SPACE	
SEAT UP =	
SEAT DOWN =	

SEATING SUMMARY

SIZE	QUANTITY
18"	1
19"	365
20"	646
21"	225
22"	49
TOTAL:	1286

WHEELCHAIR LOC. = 0
A.D.A. LOC. = 16



husseyseating™
SINCE 1835
YOUR PARTNER FOR SEATING SOLUTIONS
38 DYER STREET EXT.
NORTH BERWICK, ME. 03906
TELEPHONE: (207) 676-2271 FAX: (207) 676-9815

DCU CENTER
WORCESTER, MA

The layout shown is drawn per Hussey Seating Company's interpretation of : N/A If the applicable code is different than the stated code please provide correct code information.		
Rev	Draft	Date
1		01/03/2023
		ORIGINAL
Description		

Dealer:
DIRECT

Drawn By: N CARPENTER



Checked By:

Sheet Title:
SEATING MANIFEST
300 LEVEL

Hussey Order No. 0-91727

File Name:
DCU SEATING

Sheet No.: MP-03

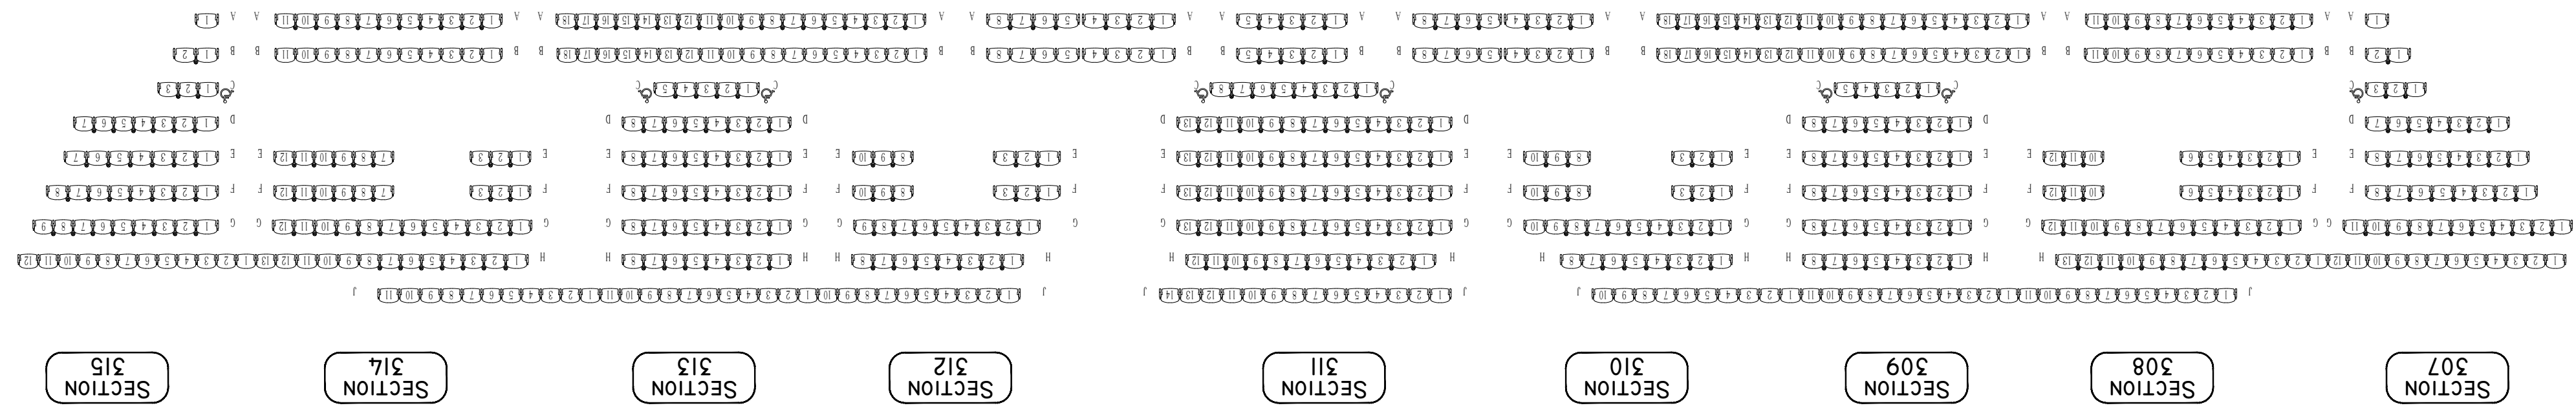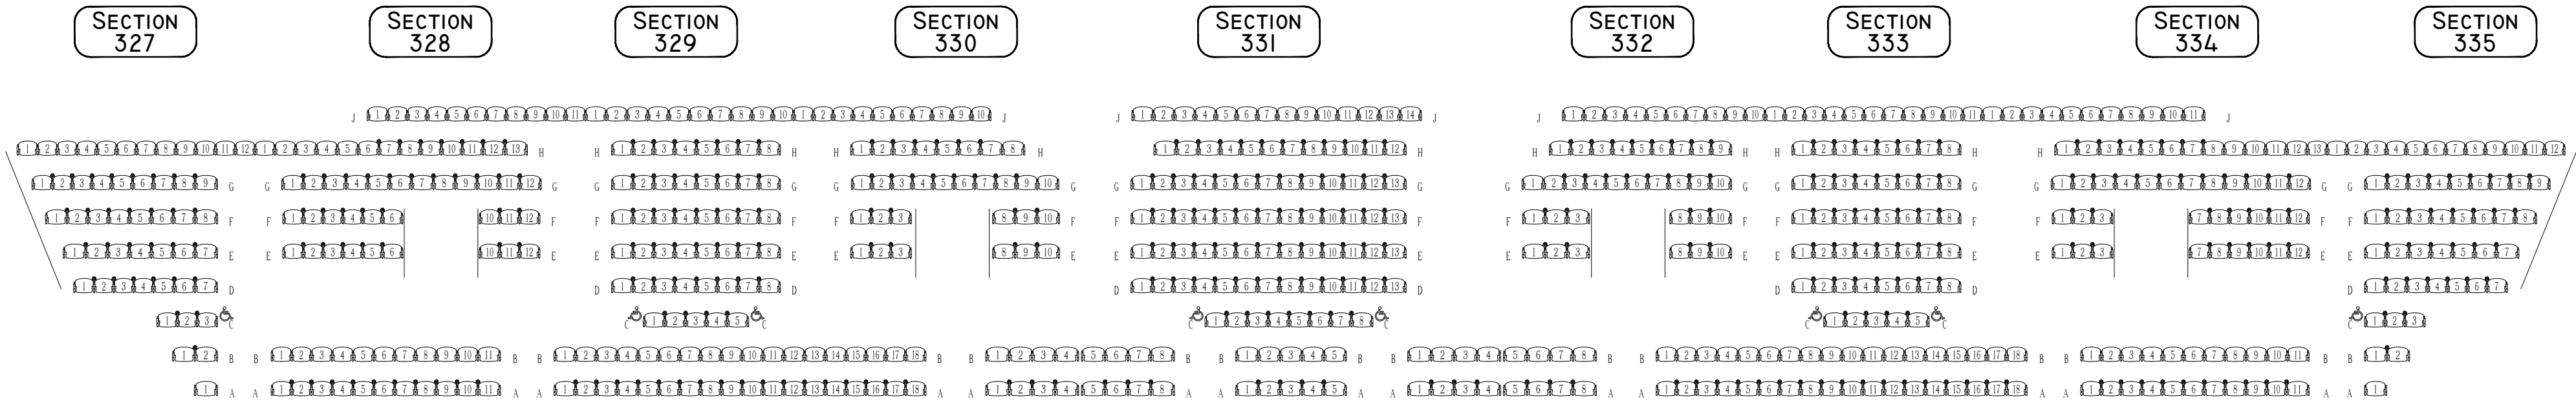

SEATING MANIFEST – 300 LEVEL

NOT FOR CONSTRUCTION
PRELIMINARY
01/03/2023
HUSSEY SEATING CO.
NOT FOR CONSTRUCTION


Approved By: _____ Date: _____



Event Configurations

Our pricing is based on the following event configurations.



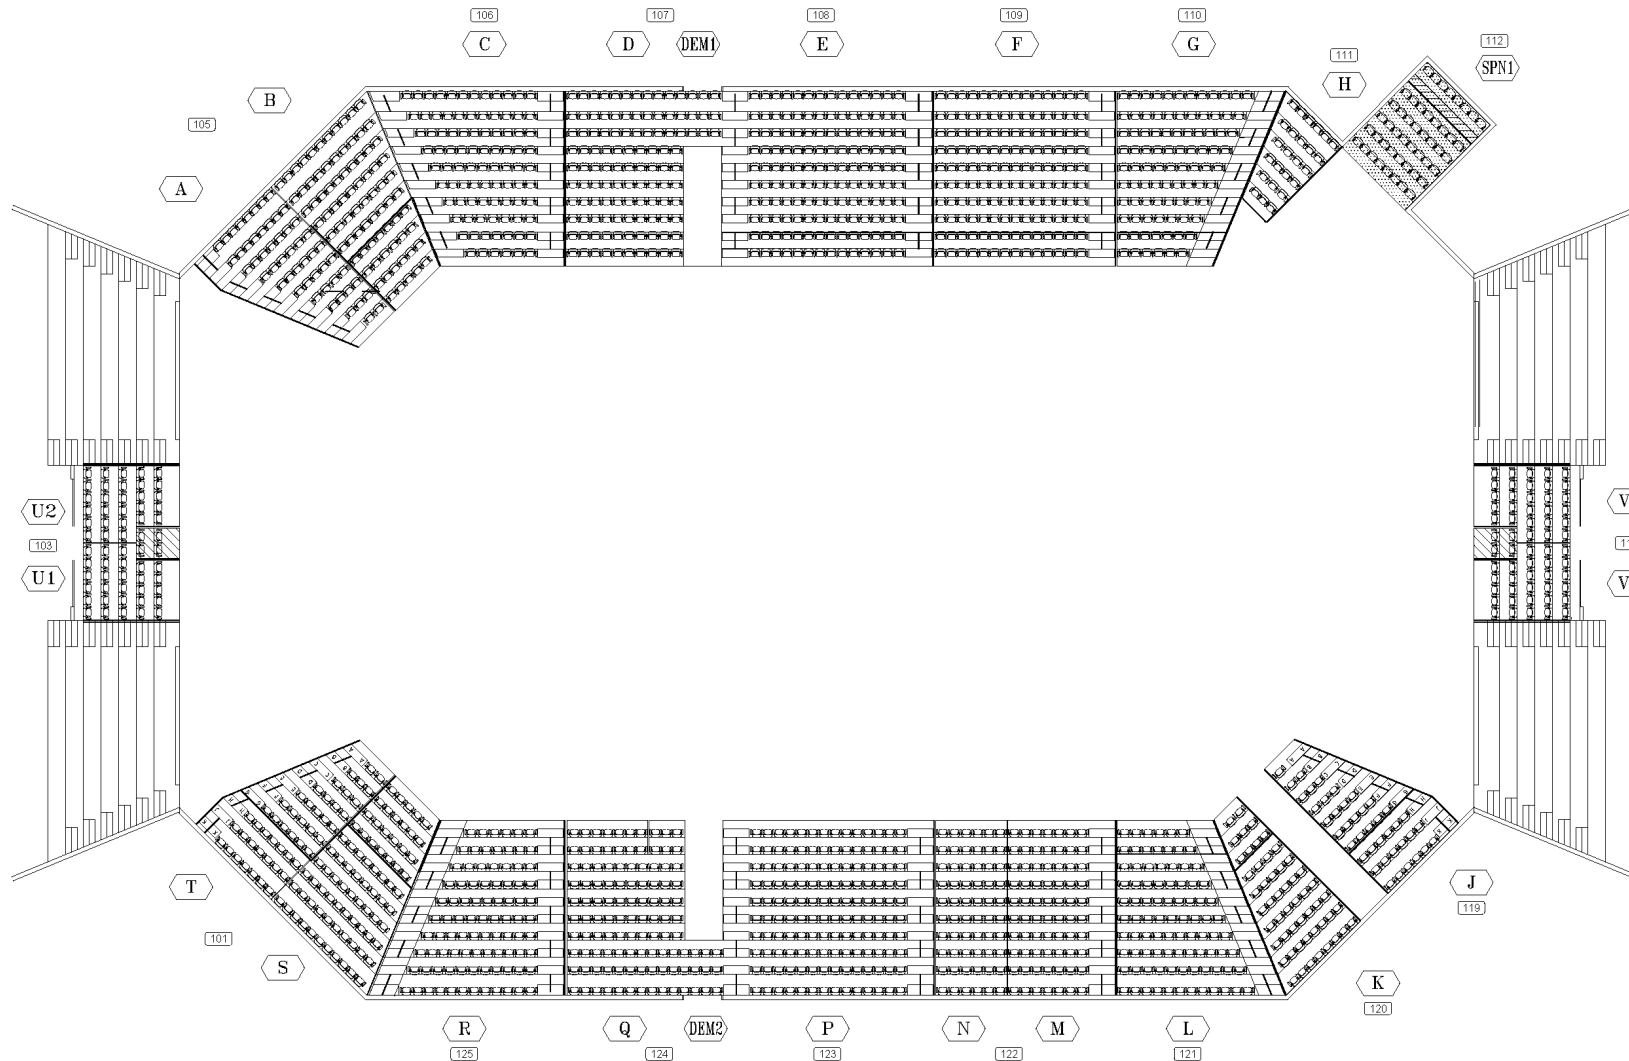

CHAIR SUMMARY

(METRO SEAT SUMMARY)	
SIZE	QUANTITY
18" (549)	0
19" (549)	0
20" (549)	433
21" (549)	809
22" (549)	297
23" (549)	114
24" (549)	39
TOTAL:	1673

HOCKEY PLAN - FULL OPEN

PLAN OF SEATING
3/32" = 1'-0"

IMPORTANT NOTE REGARDING END RAILS:
ALL VERTICAL END RAILS NEED TO BE REMOVED TO ALLOW THE BLEACHER TO CLOSE.

IMPORTANT NOTE REGARDING ACCESSIBILITY COMPLIANCE

THE AMERICANS WITH DISABILITIES ACT (ADA), AS WELL AS THE BUILDING CODE, REQUIRE THAT A DEFINED NUMBER OF ACCESSIBLE SEATING LOCATIONS, WITH COMPANION CHAIRS, BE INTEGRATED INTO THE SEATING BANK. THE NUMBER OF ACCESSIBLE SEATING LOCATIONS THAT IS REQUIRED TO BE ADDED IS A FUNCTION OF THE NUMBER OF SEATS BEING ADDED TO THE SPACE. ON THE LAYOUTS PROVIDED, XX ACCESSIBLE SEATING LOCATIONS ARE REQUIRED; YET ONLY XX LOCATIONS HAVE BEEN PROVIDED. HUSSEY SEATING CO. HAS BEEN INFORMED THAT THE REMAINING REQUIRED ACCESSIBLE SEATING LOCATIONS ARE TO BE PROVIDED ELSEWHERE IN THE SEATING SPACE. APPROVAL OF THIS SUBMITTAL ACKNOWLEDGES THIS, AND CONFIRMS THAT THE REMAINING ACCESSIBLE SEATING LOCATIONS MEET THE REQUIREMENTS OF ADA AND THE BUILDING CODE.



DCU CENTER Worcester, MA

The layout shown is drawn per Hussey Seating Company interpretation of:
SEE SH02
If the applicable code is different than the stated code please provide correct code information.


DRP	06/10/22	ORIGINAL
CHK		
REV		
DATE		Description

Dealer:
DIRECT
DRAWN BY: V.PHAN
CHECKED BY: J.FISHER

SHEET TITLE:
MANIFEST BANK
ALL BANKS

HUSSEY ORDER NO. FILE NAME:
T.B.D. O/N RO

SHEET NO.
MP01

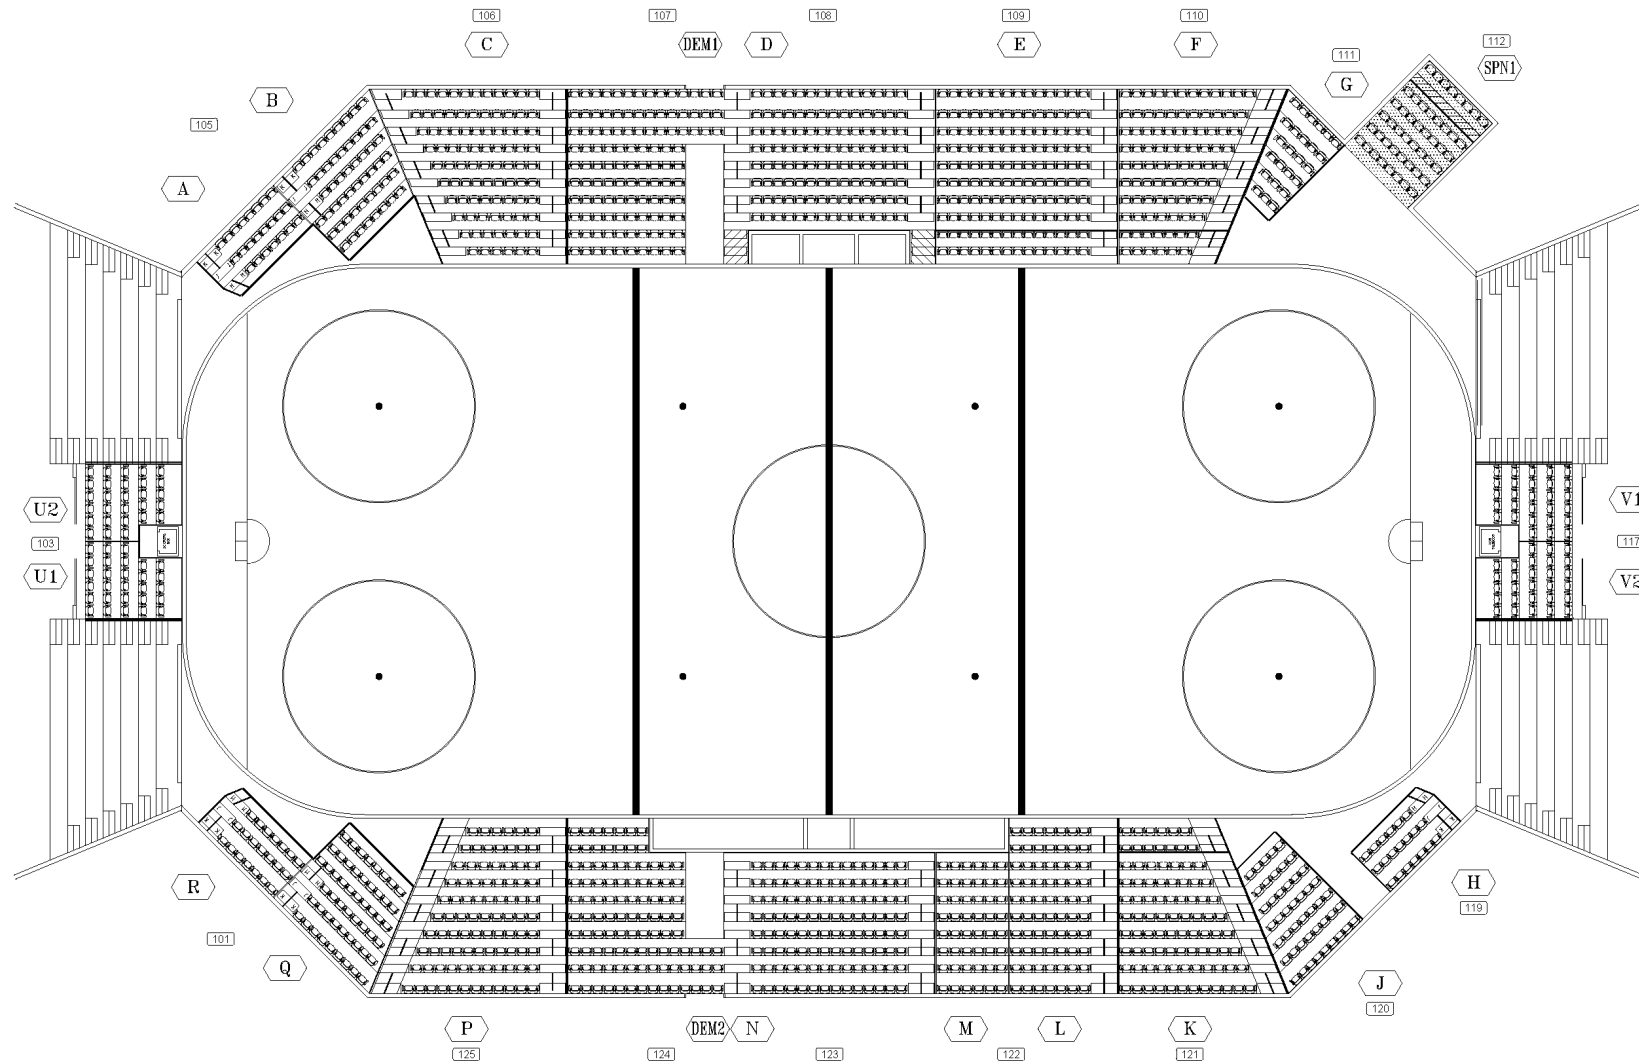

CHAIR SUMMARY

METRO SEAT SUMMARY	
SIZE	QUANTITY
18" x 14.5"	0
19" x 14.5"	0
20" x 14.5"	350
21" x 14.5"	716
22" x 14.5"	250
23" x 14.5"	89
24" x 14.5"	9
TOTAL:	1413

HOCKEY CONFIGURATION

PLAN OF SEATING
3/32" = 1'-0"

IMPORTANT NOTE REGARDING END RAILS:
ALL VERTICAL END RAILS NEED TO BE REMOVED TO ALLOW THE BLEACHER TO CLOSE.

IMPORTANT NOTE REGARDING ACCESSIBILITY COMPLIANCE

THE AMERICANS WITH DISABILITIES ACT (ADA), AS WELL AS THE BUILDING CODE, REQUIRE THAT A DEFINED NUMBER OF ACCESSIBLE SEATING LOCATIONS, WITH COMPANION CHAIRS, BE INTEGRATED INTO THE SEATING BANK. THE NUMBER OF ACCESSIBLE SEATING LOCATIONS THAT IS REQUIRED TO BE ADDED IS A FUNCTION OF THE NUMBER OF SEATS BEING ADDED TO THE SPACE. ON THE LAYOUTS PROVIDED, XX ACCESSIBLE SEATING LOCATIONS ARE REQUIRED; YET ONLY XX LOCATIONS HAVE BEEN PROVIDED. HUSSEY SEATING CO. HAS BEEN INFORMED THAT THE REMAINING REQUIRED ACCESSIBLE SEATING LOCATIONS ARE TO BE PROVIDED ELSEWHERE IN THE SEATING SPACE. APPROVAL OF THIS SUBMITTAL ACKNOWLEDGES THIS, AND CONFIRMS THAT THE REMAINING ACCESSIBLE SEATING LOCATIONS MEET THE REQUIREMENTS OF ADA AND THE BUILDING CODE.




husseyseating™
SINCE 1835
YOUR PARTNER FOR SEATING SOLUTIONS
38 DYER STREET EXT.
NORTH BERWICK, ME 03906
TELEPHONE: (207) 676-2271 FAX: (207) 676-9815


DCU
CENTER
Worcester, MA

The layout shown is drawn per Hussey Seating Company's interpretation of:	
SEE SH02	
If the applicable code is different than the stated code please provide correct code information.	
DRP	DATE
CHK	DATE
REV	DATE
DATE	DESCRIPTION


Dealer: DIRECT	
DRAWN BY: V.PHAN	CHECKED BY: J.FISHER
SHEET TITLE: MANIFEST PLAN ALL BANKS	
HUSSEY ORDER NO.	FILE NAME
T.B.D.	O/N RO
SHEET NO. MP02	

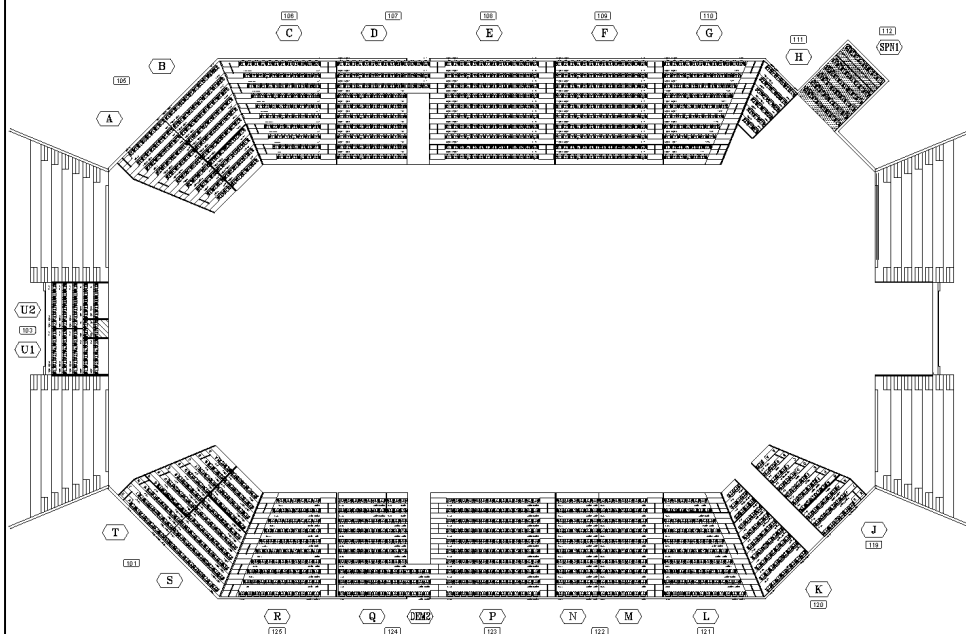


CONFIGURATION 1 - FULL OPEN

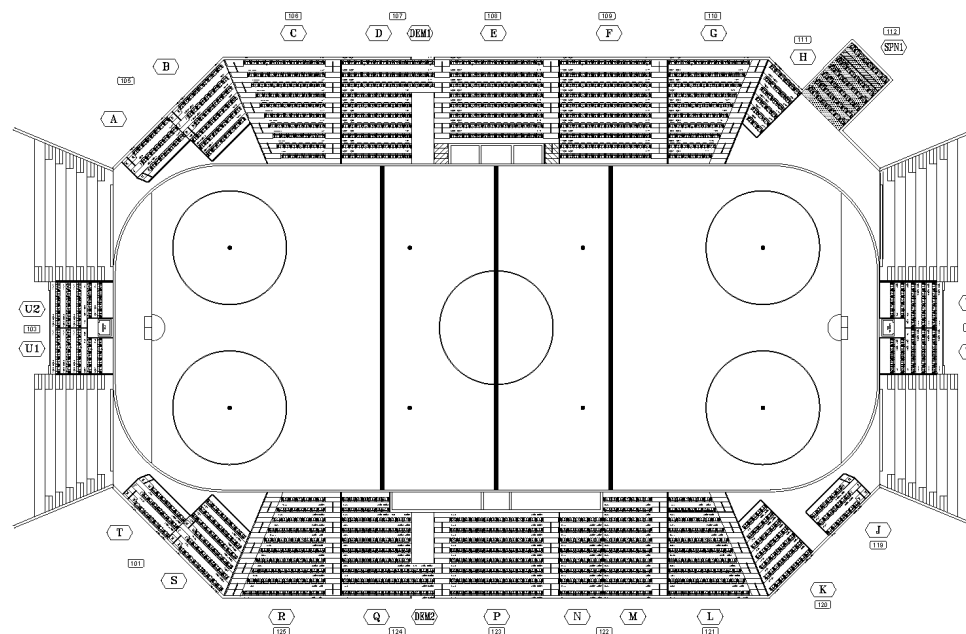

CONFIGURATION 2 - HOCKEY

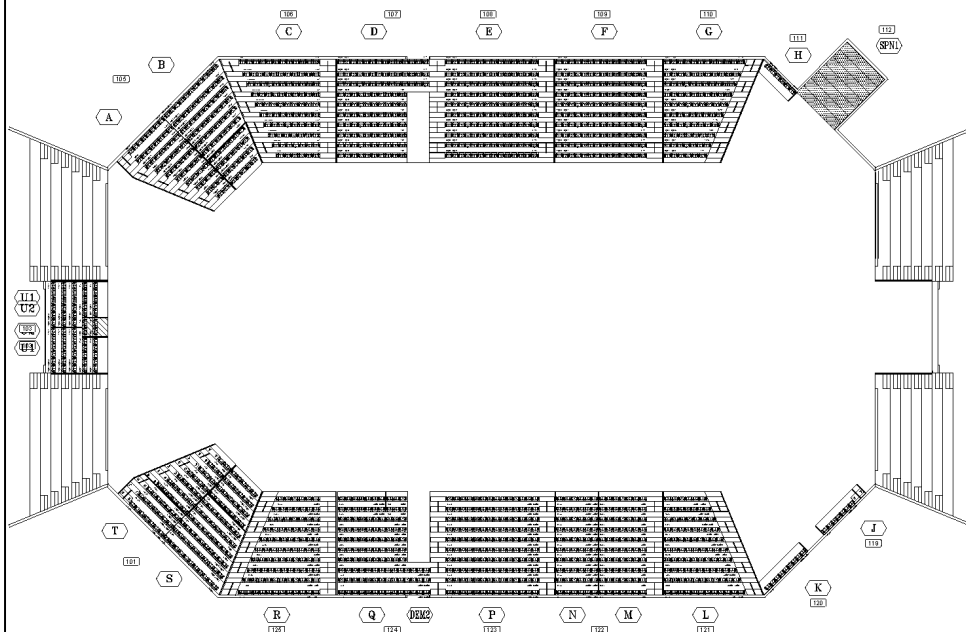

CONFIGURATION 3

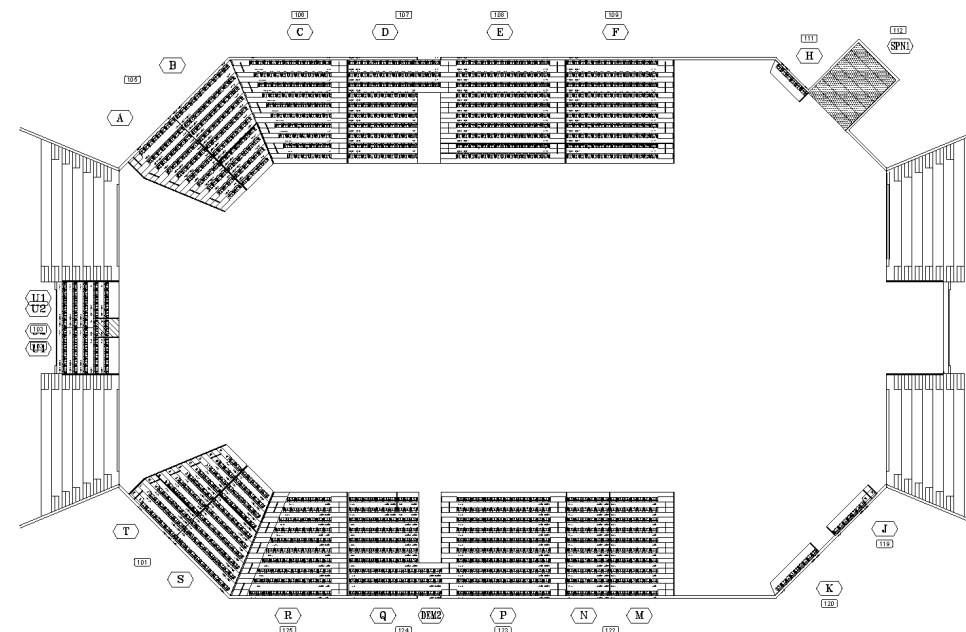

CONFIGURATION 4

Hussey
SINCE 1835
husseyseating™
YOUR PARTNER FOR SEATING SOLUTIONS
38 DYER STREET EXT.
NORTH BERWICK, ME 03906
TELEPHONE: (207) 676-2271 FAX: (207) 676-9815

DCU
CENTER
Worcester, MA

The layout shown is drawn per Hussey Seating Company interpretation of:
SEE SH02
If the applicable code is different than the stated code please provide correct code information.

DRP	DATE	DESCRIPTION
0	06/12/02	ORIGINAL
1		
2		
3		
4		
5		
6		
7		
8		
9		


Dealer:
DIRECT

DRAWN BY: V.PHAN
CHECKED BY: J.FISHER


SHEET TITLE:
**KEY PLAN
ALL BANKS**

HUSSEY ORDER NO. T.B.D. FILE NAME: O/N RO


SHEET NO.: **KP01**

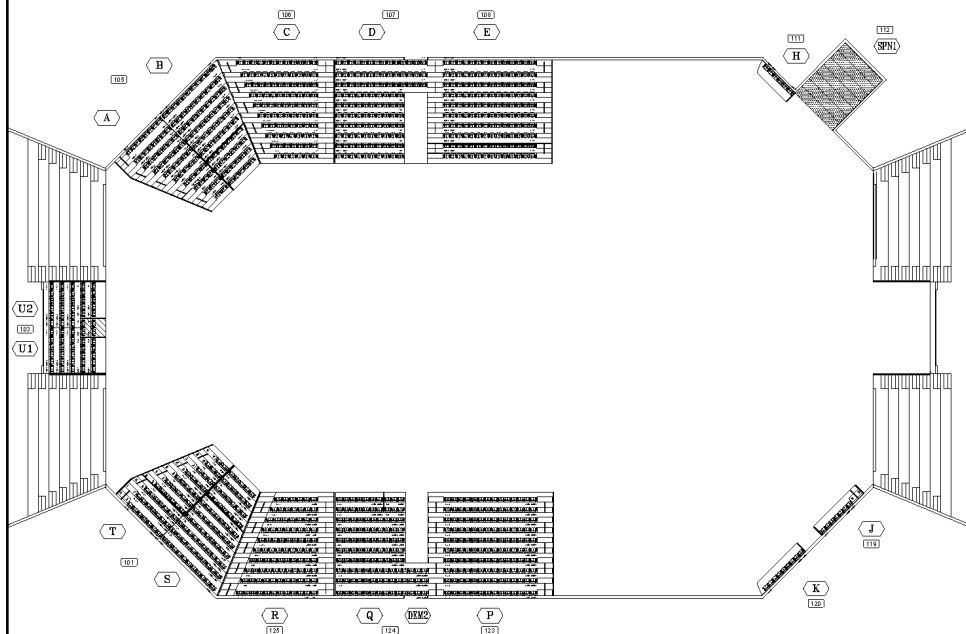


CONFIGURATION 5

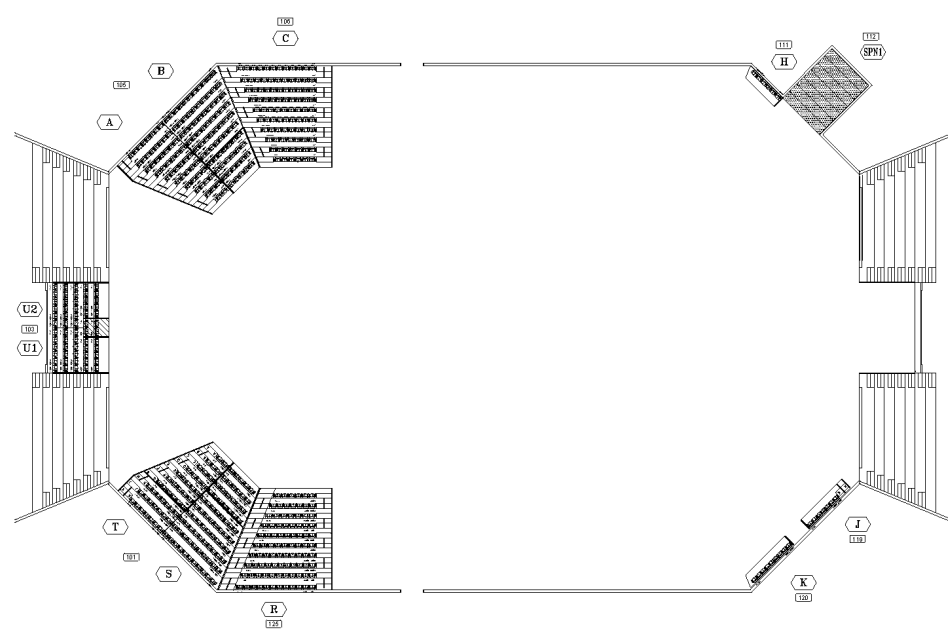

CONFIGURATION 6

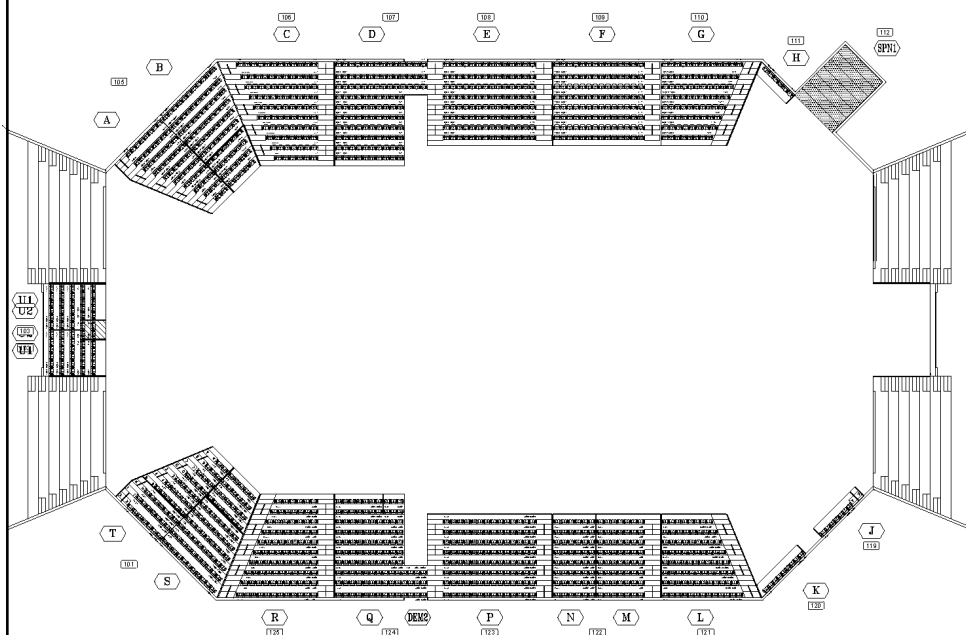

CONFIGURATION 7
2T TRUNCATIONS BANKS E-G & L-P

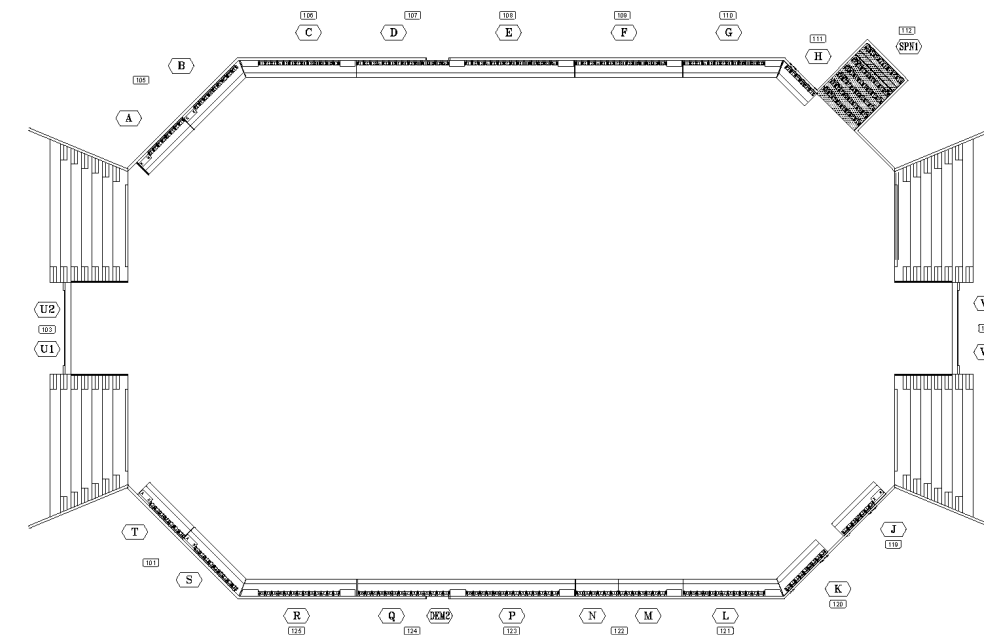

CONFIGURATION 8: FULL CLOSED

Hussey
SINCE 1935
husseyseating™
YOUR PARTNER FOR SEATING SOLUTIONS
38 DYER STREET EXT.
NORTH BERWICK, ME 03906
TELEPHONE: (207) 676-2271 FAX: (207) 676-9815

DCU
CENTER
Worcester, MA

The layout shown is drawn per Hussey Seating Company's interpretation of:
SEE SH02
If the applicable code is different than the stated code please provide correct code information.

REV	DATE	DESCRIPTION
0	06/10/02	ORIGINAL

Dealer:
DIRECT
DRAWN BY: V.PHAN
CHECKED BY: J.FISHER
SHEET TITLE:
KEY PLAN
ALL BANKS
HUSSEY ORDER NO. FILE NAME:
T.B.D. O/N R0
SHEET NO. **KP02**




DCU
CENTER
Worcester, MA

PLATFORM KEY

MXP RETRACTABLE SEATING SPECIFICATIONS		
NO.	ITEM	DESCRIPTION
1	ROW QUANTITY & PLATFORM TYPE	10 TIER - MXP - FREE STANDING
2	PLATFORM OPERATION	INTEGRAL POWER W/ PENDANT CONTROL
3	RISE AND ROW SPACING	10.00" RISE 32" ROW SPACING
4	RISER FILLER:	SINGLE
5	AISSLES:	FOOT LEVEL AISLE W/ NON-SLIP TREAD
6	FRONT STEPS	NOT REQUIRED
7	TOP TRANSITION STEPS:	REMOVABLE TRANSITION STEP
8	AISLE RAILS TYPE:	P-RAIL - REMOVABLE
9	TRUNCATIONS	NOT REQUIRED
10	FRONT CLOSURE:	NOT REQUIRED
11	SIDE CLOSURE:	14 oz VINYL REMOVABLE END CURTAIN
12	REAR CLOSURE:	NOT REQUIRED
13	PORTABLE TYPE:	NOT REQUIRED
14	ACCESSORY 1	REMOVABLE END RAILS
15	ACCESSORY 2	STEEL GAP CLOSURES - DOUBLE HINGED
16	ACCESSORY 3	END CAP AT ALL NON-RAIL PLATFORM ENDS
17	ACCESSORY 4:	
18	ACCESSORY 5:	
19	ACCESSORY 6:	
20	ACCESSORY 7:	
21	ACCESSORY 8:	
22	ACCESSORY 9:	
23	ACCESSORY 10:	
24	SEAT TYPE:	METRO - GEN. 2

The layout shown is drawn per Hussey Sealing
Company's interpretation of :
SEE SH02
If the applicable code is different than the stated
code please provide correct code information.


Dealer: DIRECT	
DRAWN BY: V.PHAN	CHECKED BY: J.FISHER
SHEET TITLE: PLAN OF SEATING SOUTH SIDELINE	
HUSSEY ORDER NO. T.B.D.	FILE NAME: O/N RO
SHEET NO.: EP02	

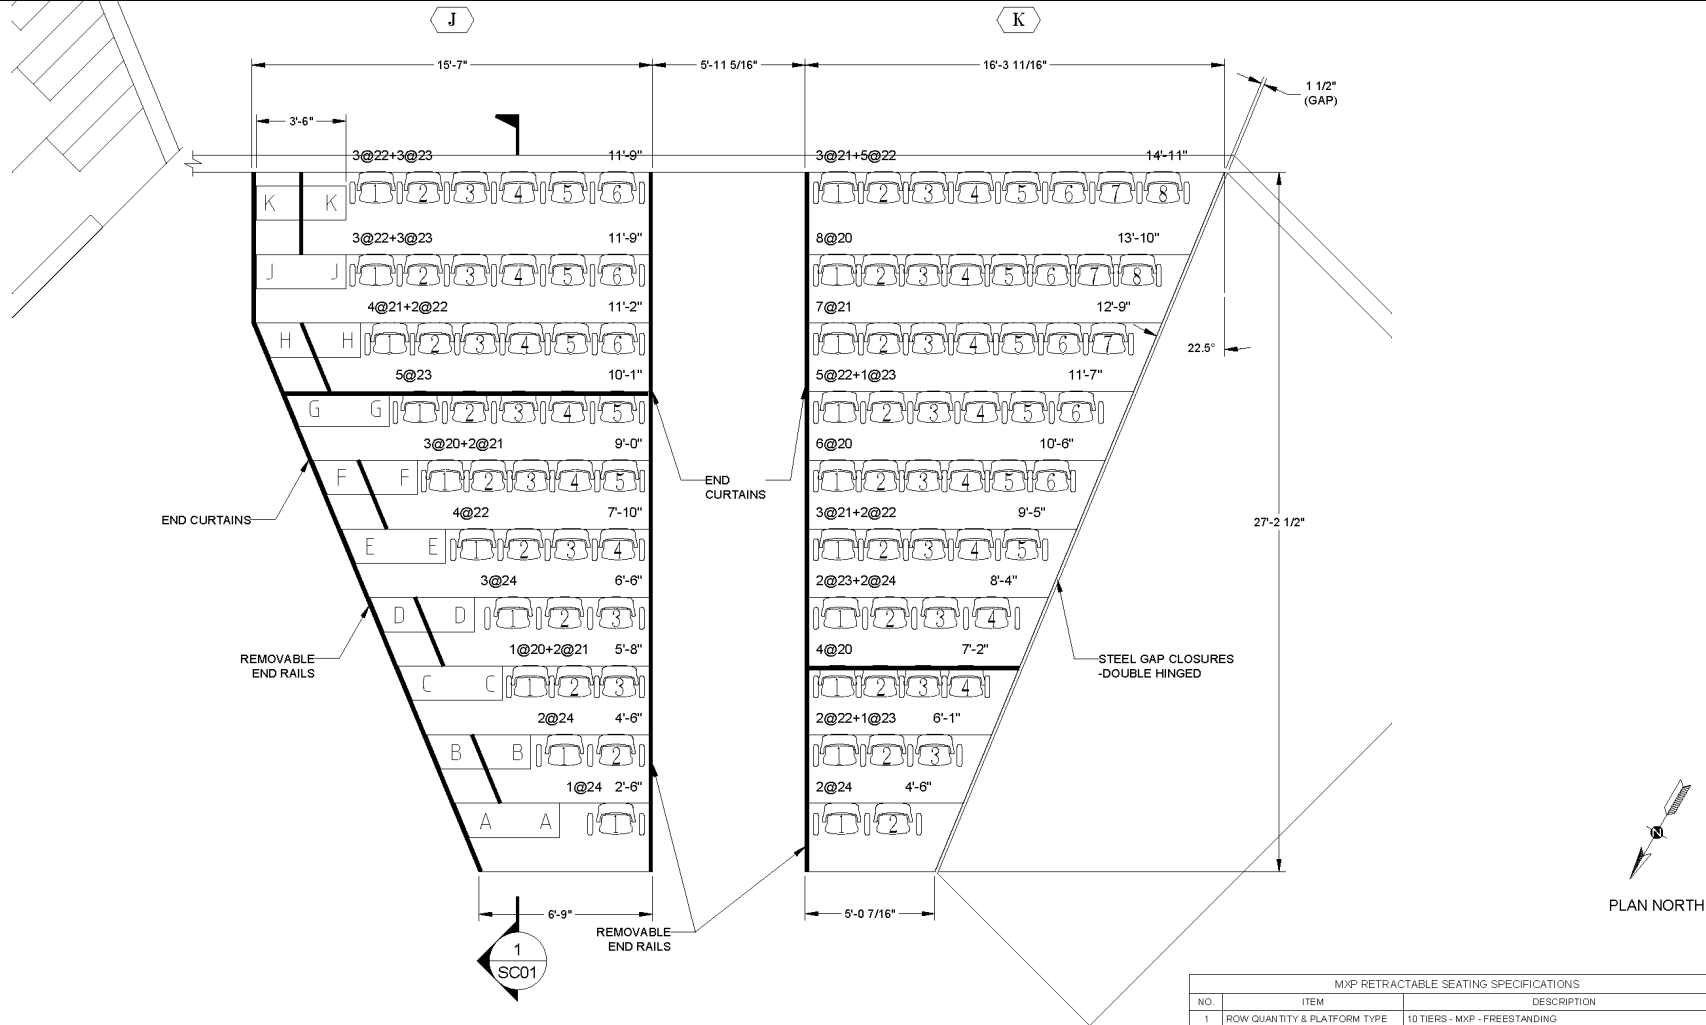

EAST-SOUTH CORNER SIDELINE

PLAN OF SEATING
3/8" = 1'-0"

PLATFORM KEY

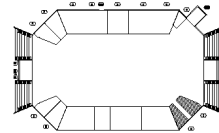

IMPORTANT NOTE REGARDING END RAILS:
ALL VERTICAL END RAILS NEED TO BE REMOVED TO ALLOW THE BLEACHER TO CLOSE. USE D-RINGS AND APPROPRIATE SAFETY HARNESS WHEN REMOVING RAILED ENDS.

WALL CONSTRUCTION = CONCRETE
FLOOR CONSTRUCTION = CONCRETE

MXP RETRACTABLE SEATING SPECIFICATIONS		
NO.	ITEM	DESCRIPTION
1	ROW QUANTITY & PLATFORM TYPE	10 TIERS - MXP - FREESTANDING
2	PLATFORM OPERATION	INTEGRAL POWER W/ PENDANT CONTROL
3	RISE AND ROW SPACING	10.00" RISE 32" ROW SPACING
4	RISE FILLER:	SINGLE
5	AILES:	FOOT LEVEL AISLE W/ NON-SLIP TREAD
6	FRONT STEPS	NOT REQUIRED
7	TOP TRANSITION STEPS:	REMOVABLE TRANSITION STEP
8	AISE RAILS TYPE:	P-RAIL - REMOVABLE
9	TRUNCATIONS:	4T & 10T(BANK J), 8T & 10T(BANK K) RECOVERABLE WITH PROGRAM SUPPORTS & RAILS
10	FRONT CLOSURE:	NOT REQUIRED
11	SIDE CLOSURE:	14 oz VINYL REMOVABLE END CURTAIN
12	REAR CLOSURE:	NOT REQUIRED
13	PORTABLE TYPE:	NOT REQUIRED
14	ACCESSORY 1:	REMOVABLE END RAILS
15	ACCESSORY 2:	
16	ACCESSORY 3:	
17	ACCESSORY 4:	
18	ACCESSORY 5:	
19	ACCESSORY 6:	
20	ACCESSORY 7:	
21	ACCESSORY 8:	
22	ACCESSORY 9:	
23	ACCESSORY 10:	
24	SEAT TYPE:	METRO - GEN 2



husseyseating™
SINCE 1835
YOUR PARTNER FOR SEATING SOLUTIONS
38 DYER STREET, EXT. 03906
NORTH BERWICK, ME
TELEPHONE: (207) 676-2271 FAX: (207) 676-9915

DCU
CENTER
Worcester, MA

The layout shown is drawn per Hussey Seating Company's interpretation of : SEE SH02 If the applicable code is different than the stated code please provide correct code information.		
0	CHK	DATE
1	CHK	DATE
Dealer:
DIRECT

DRAWN BY: V.PHAN
CHECKED BY: J.FISHER

SHEET TITLE:
**PLAN OF SEATING
EAST-SOUTH CORNER**

HUSSEY ORDER NO. T.B.D. FILE NAME: 0/N RO


SHEET NO. FP06

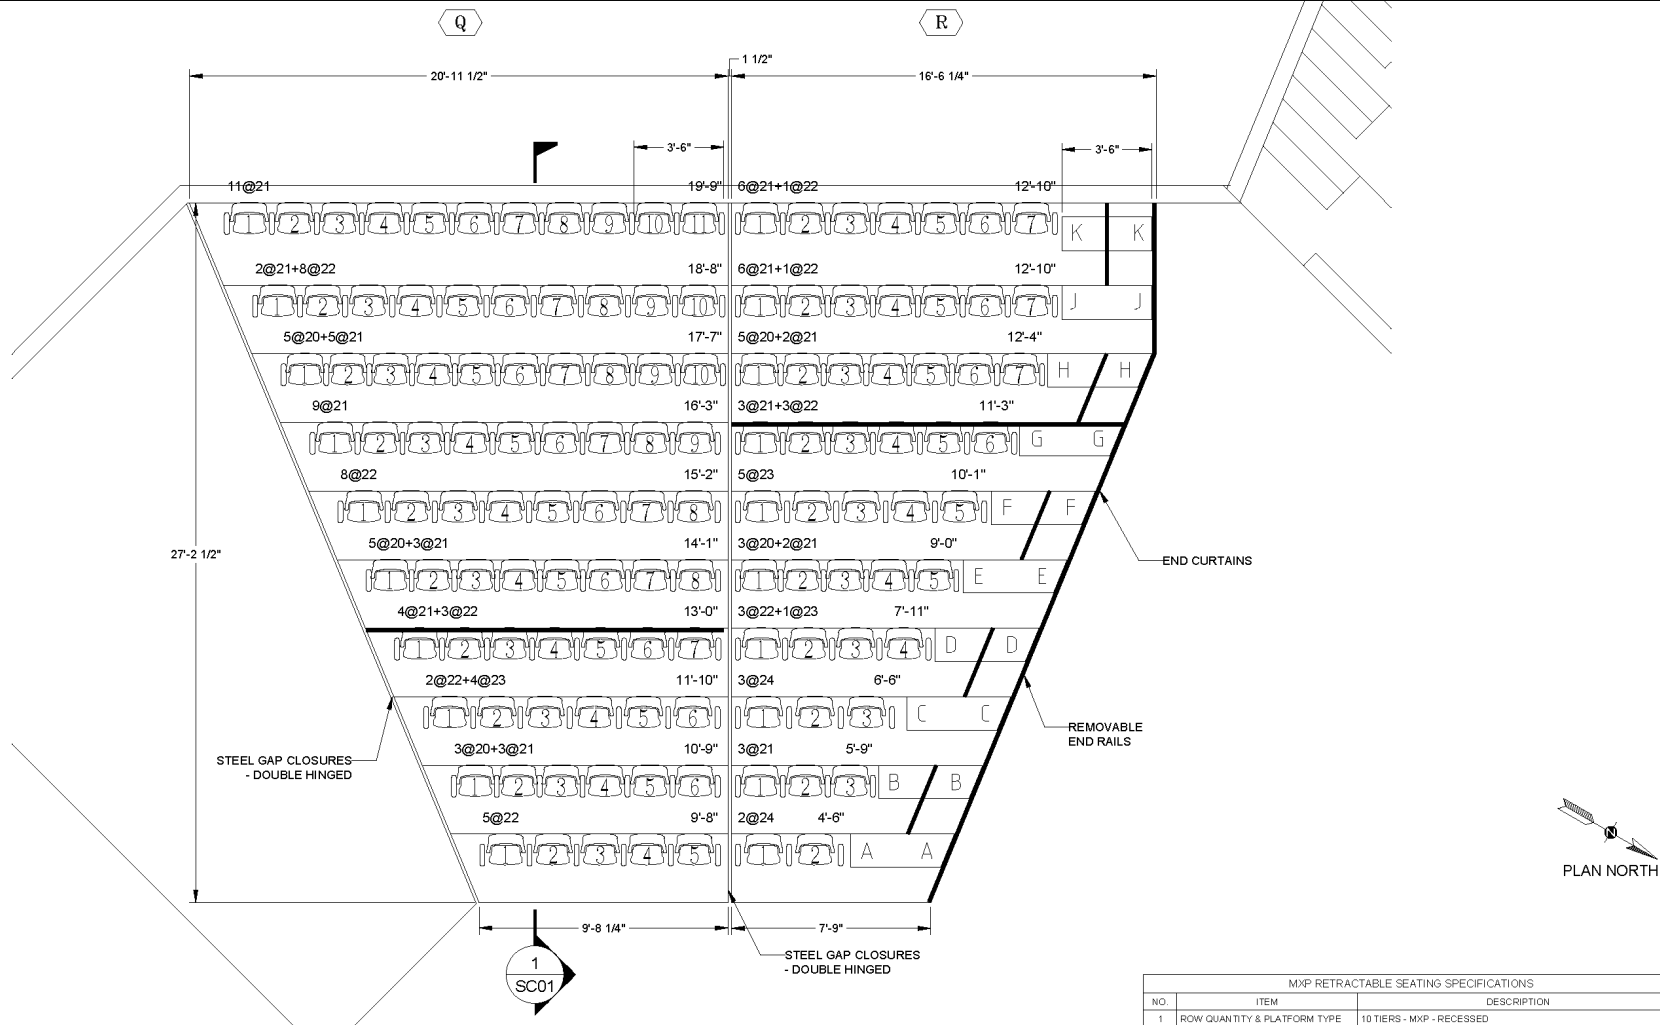

SOUTH-WEST CORNER SIDELINE

PLAN OF SEATING
3/8" = 1'-0"

PLATFORM KEY

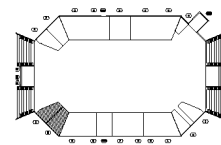

IMPORTANT NOTE REGARDING END RAILS:
ALL VERTICAL END RAILS NEED TO BE REMOVED TO ALLOW THE BLEACHER TO CLOSE. USE D-RINGS AND APPROPRIATE SAFETY HARNESS WHEN REMOVING RAILED ENDS.

WALL CONSTRUCTION = CONCRETE
FLOOR CONSTRUCTION = CONCRETE


MXP RETRACTABLE SEATING SPECIFICATIONS		
NO.	ITEM	DESCRIPTION
1	ROW QUANTITY & PLATFORM TYPE	10 TIERS - MXP - RECESSED
2	PLATFORM OPERATION	INTEGRAL POWER W/ PENDANT CONTROL
3	RISE AND ROW SPACING	9'-0 1/2" RISE 32" ROW SPACING
4	RISE FILLER:	SINGLE
5	AISES:	FOOT LEVEL AISLE W/ NON-SUP TREAD
6	FRONT STEPS	NOT REQUIRED
7	TOP TRANSITION STEPS:	REMOVABLE TRANSITION STEP
8	AISE RAILS TYPE:	P-RAIL - REMOVABLE
9	TRUNCATIONS:	5T (BANK S), 8T (BANK T) RECOVERABLE WITH PROGRAM SUPPORTS & RAILS
10	FRONT CLOSURE:	NOT REQUIRED
11	SIDE CLOSURE:	14 oz VINYL REMOVABLE END CURTAIN
12	REAR CLOSURE:	NOT REQUIRED
13	PORTABLE TYPE:	NOT REQUIRED
14	ACCESSORY 1:	REMOVABLE END RAILS
15	ACCESSORY 2:	STEEL GAP CLOSURES - DOUBLE HINGED
16	ACCESSORY 3:	
17	ACCESSORY 4:	
18	ACCESSORY 5:	
19	ACCESSORY 6:	
20	ACCESSORY 7:	
21	ACCESSORY 8:	
22	ACCESSORY 9:	
23	ACCESSORY 10:	
24	SEAT TYPE:	METRO - GEN 2

DCU
CENTER
Worcester, MA

The layout shown is drawn per Hussey Seating Company's interpretation of:
SEE SH02
If the applicable code is different than the stated code please provide correct code information.

DATE	DESCRIPTION
01/11/22	ORIGINAL
01/11/22	DESCRIPTION

Dealer:
DIRECT
DRAWN BY: V.PHAN
CHECKED BY: J.FISHER
SHEET TITLE:
PLAN OF SEATING
SOUTH - WEST CORNER
HUSSEY ORDER NO. FILE NAME:
T.B.D. O/N RO
SHEET NO.
FP07

 

DCU
CENTER
Worcester, MA




WALL CONSTRUCTION = CONCRETE
FLOOR CONSTRUCTION = CONCRETE



MXP RETRACTABLE SEATING SPECIFICATIONS		
NO.	ITEM	DESCRIPTION
1	ROW QUANTITY & PLATFORM TYPE	10 TIERS - MXP - PORTABLE
2	PLATFORM OPERATION	MANUAL
3	RISE AND ROW SPACING	4" RISE 34" ROW SPACING
4	RISER FILLER:	NOT REQUIRED
5	AISSLES:	4 - FOOT LEVEL AISLES w/ NON-SLIP TREAD
6	FRONT STEPS	NOT REQUIRED
7	TOP TRANSITION STEPS:	NOT REQUIRED
8	AISSLE RAILS TYPE	P-RAIL - REMOVABLE
9	TRUNCATIONS:	NOT REQUIRED
10	FRONT CLOSURE:	NOT REQUIRED
11	SIDE CLOSURE:	14 oz VINYL REMOVABLE END CURTAIN
12	REAR CLOSURE:	NOT REQUIRED
13	PORTABLE TYPE:	NOT REQUIRED
14	ACCESSORY 1:	REMOVABLE END RAILS
15	ACCESSORY 2:	STEEL GAP CLOSURES - DOUBLE HINGED
16	ACCESSORY 3:	
17	ACCESSORY 4:	
18	ACCESSORY 5:	
19	ACCESSORY 6:	
20	ACCESSORY 7:	
21	ACCESSORY 8:	
22	ACCESSORY 9:	
23	ACCESSORY 10:	
24	SEAT TYPE:	


The layout shown is drawn per Hussey Sealing
Company's interpretation of :
SEE SH02
If the applicable code is different than the stated
code please provide correct code information.

Dealer:	
DIRECT	
DRAWN BY:	CHECKED BY:
V.PHAN	J.FISHER
SHEET TITLE:	
PLAN OF SEATING LOW RISE PLATFORM	
HUSSEY ORDER NO.	FILE NAME:
T.B.D.	O/N R0
SHEET NO.:	
EP08	

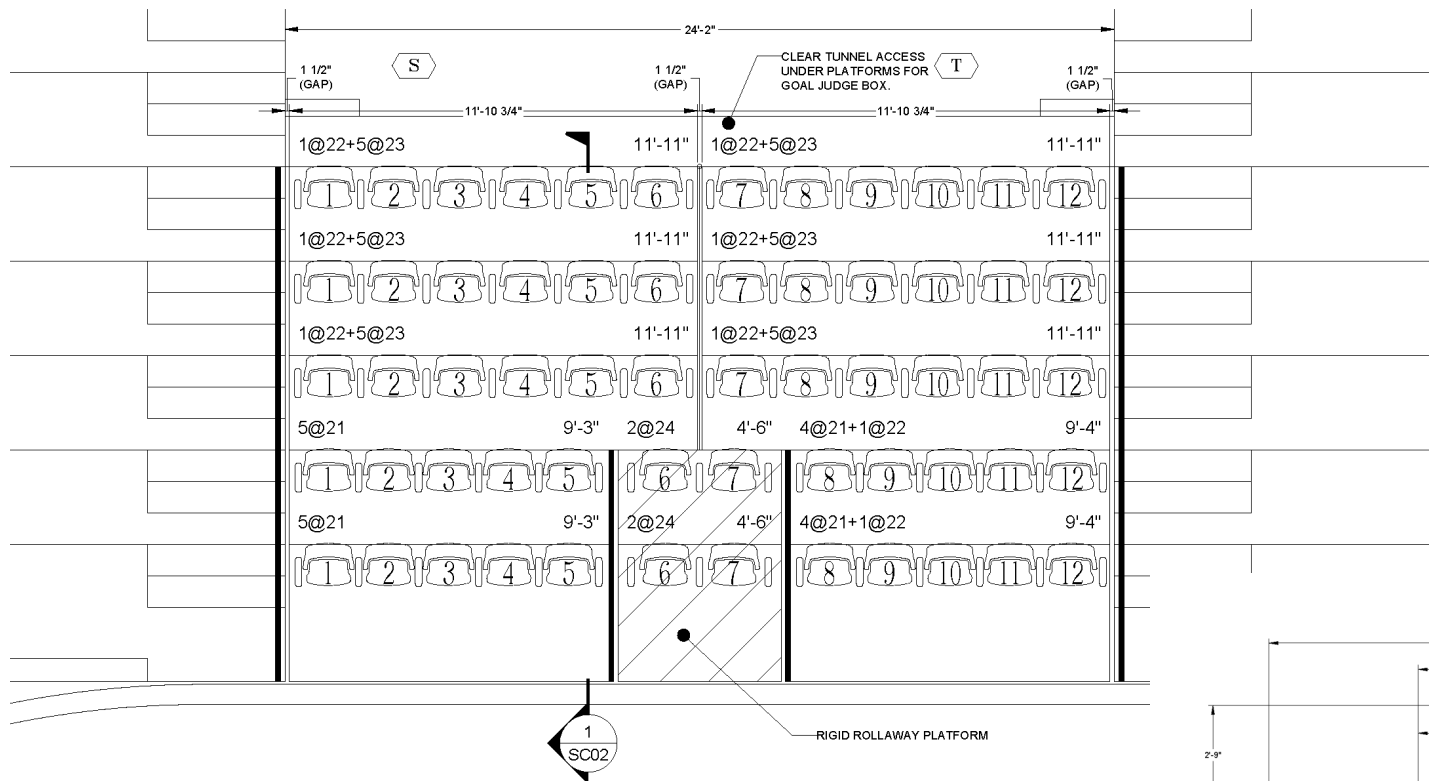

EAST ZONE (WEST ZONE: MIRROR IMAGE)

PLAN OF SEATING
1/2" = 1'-0"

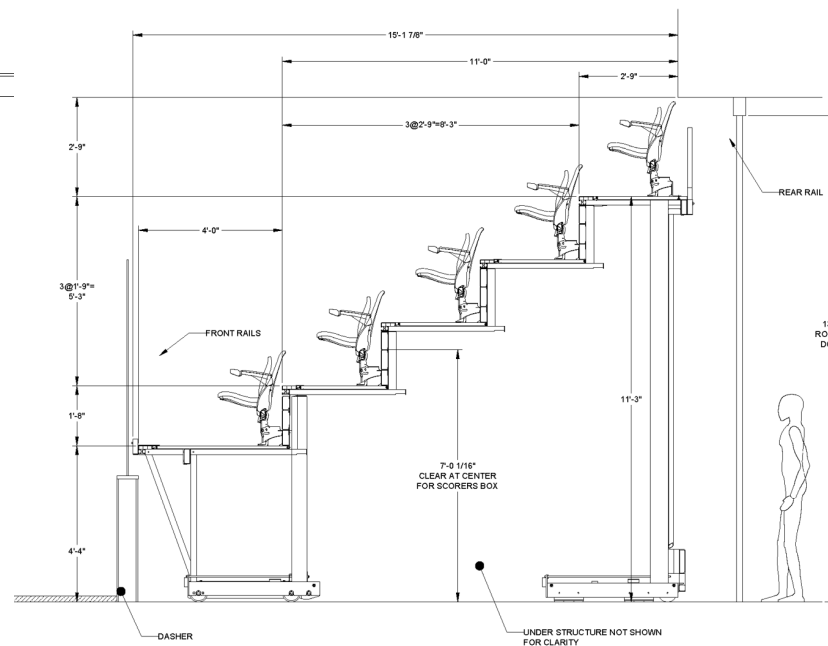


FULL OPEN



BANKS V_U

SECTION
3/4" = 1'-0"

1 SC01

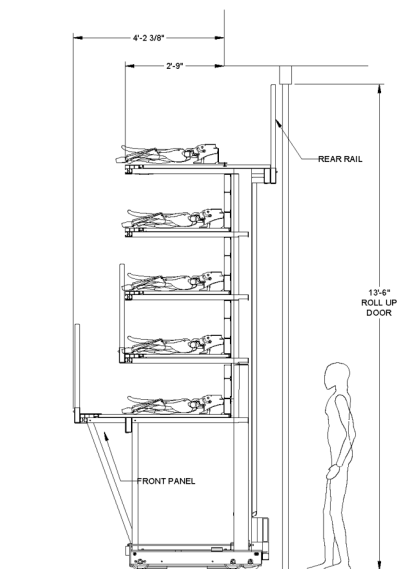

STORED PLATFORMS

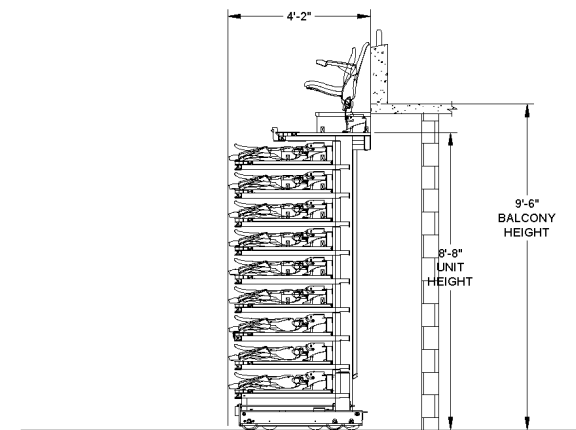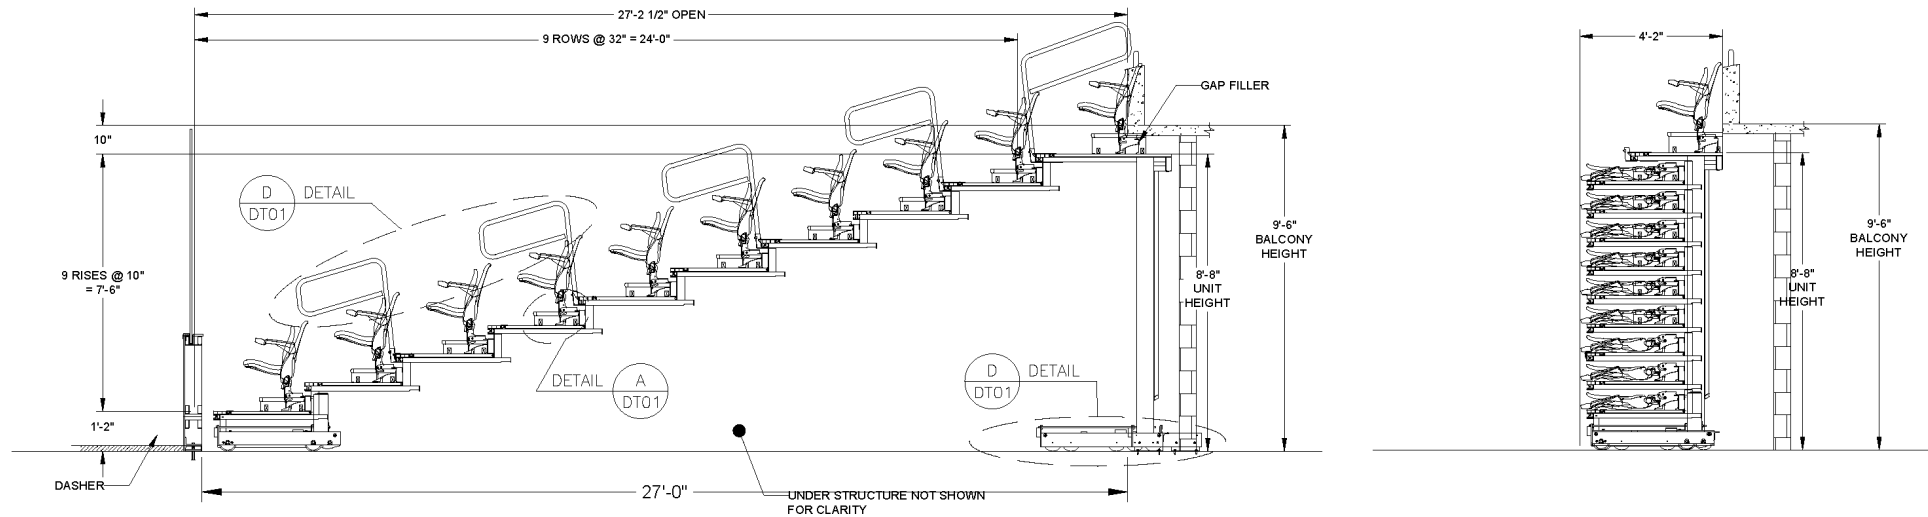


FULL OPEN


SECTION
1/2" = 1'-0" (1 SC01)

BANKS A - G & L - T

STORED PLATFORMS

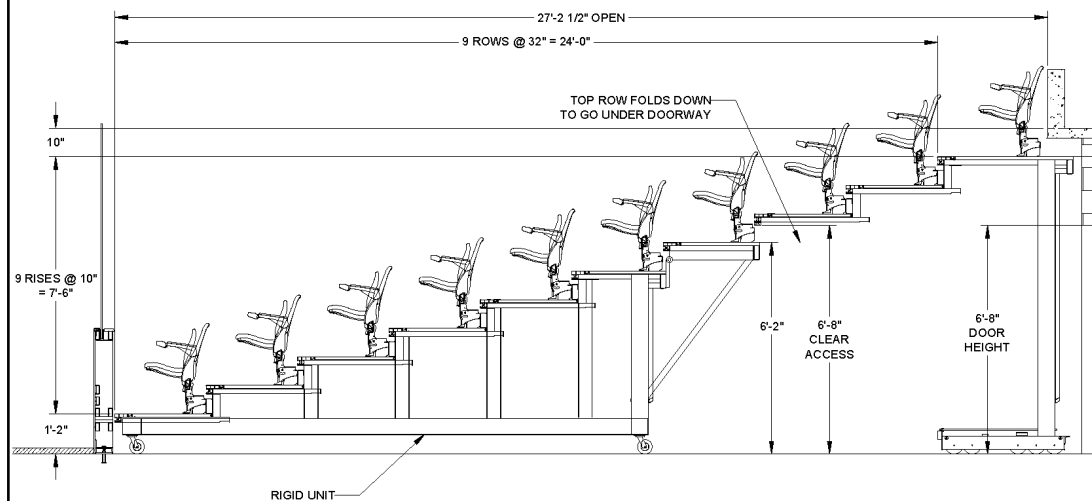

FULL OPEN PLATFORM AT VOMITORIES

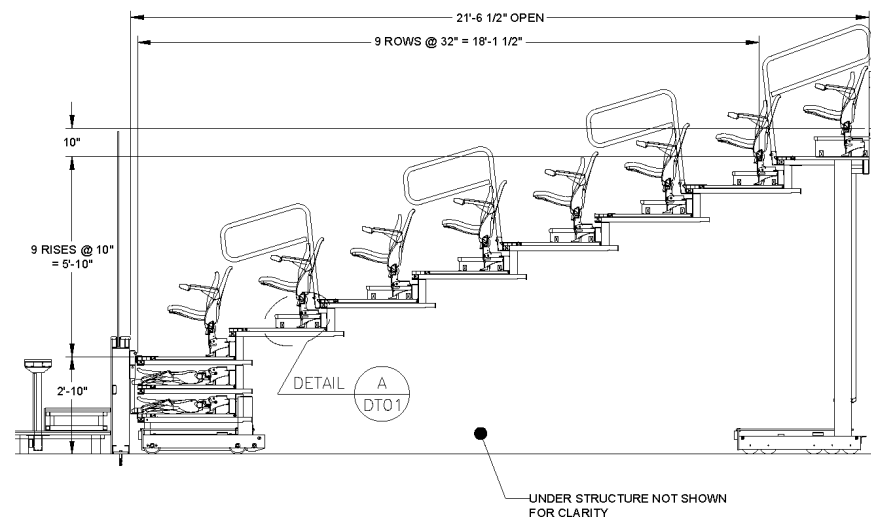

TRUNCATED BEHIND PLAYER / PENALTY BOXES

DCU
CENTER
Worcester, MA

The layout shown is drawn per Hussey Seating Company's interpretation of:
SEE SH02
If the applicable code is different than the stated code please provide correct code information.

DT	CHK	REV	DATE	DESCRIPTION

Dealer:
DIRECT

DRAWN BY: V.PHAN
CHECKED BY: J.FISHER

SHEET TITLE:
**SECTION VIEWS
BANK A-G, J-T**

HUSSEY ORDER NO. FILE NAME:
MPO- PROPOSAL

SHEET NO.:
SC01

DCU

CENTER

Worcester, MA

The layout shown is drawn per Hussey Seating Company's interpretation of :
SEE SH02
 If the applicable code is different than the stated code please provide correct code information.

DATE	BY	CHKD	DATE	DESCRIPTION

Dealer:
DIRECT

DRAWN BY:
 V.PHAN

CHECKED BY:
 J.FISHER

SHEET TITLE:
SECTION VIEWS
BANK H

HUSSEY ORDER NO. _____ FILE NAME: _____
MPO- PROPOSAL

SHEET NO:
SC03

