

LIST OF DRAWINGS

T1 - COVER SHEET
A1 - PUMP HOUSE PLANS AND DETAILS
A2 - CARRIAGE BARN PLANS AND DETAILS

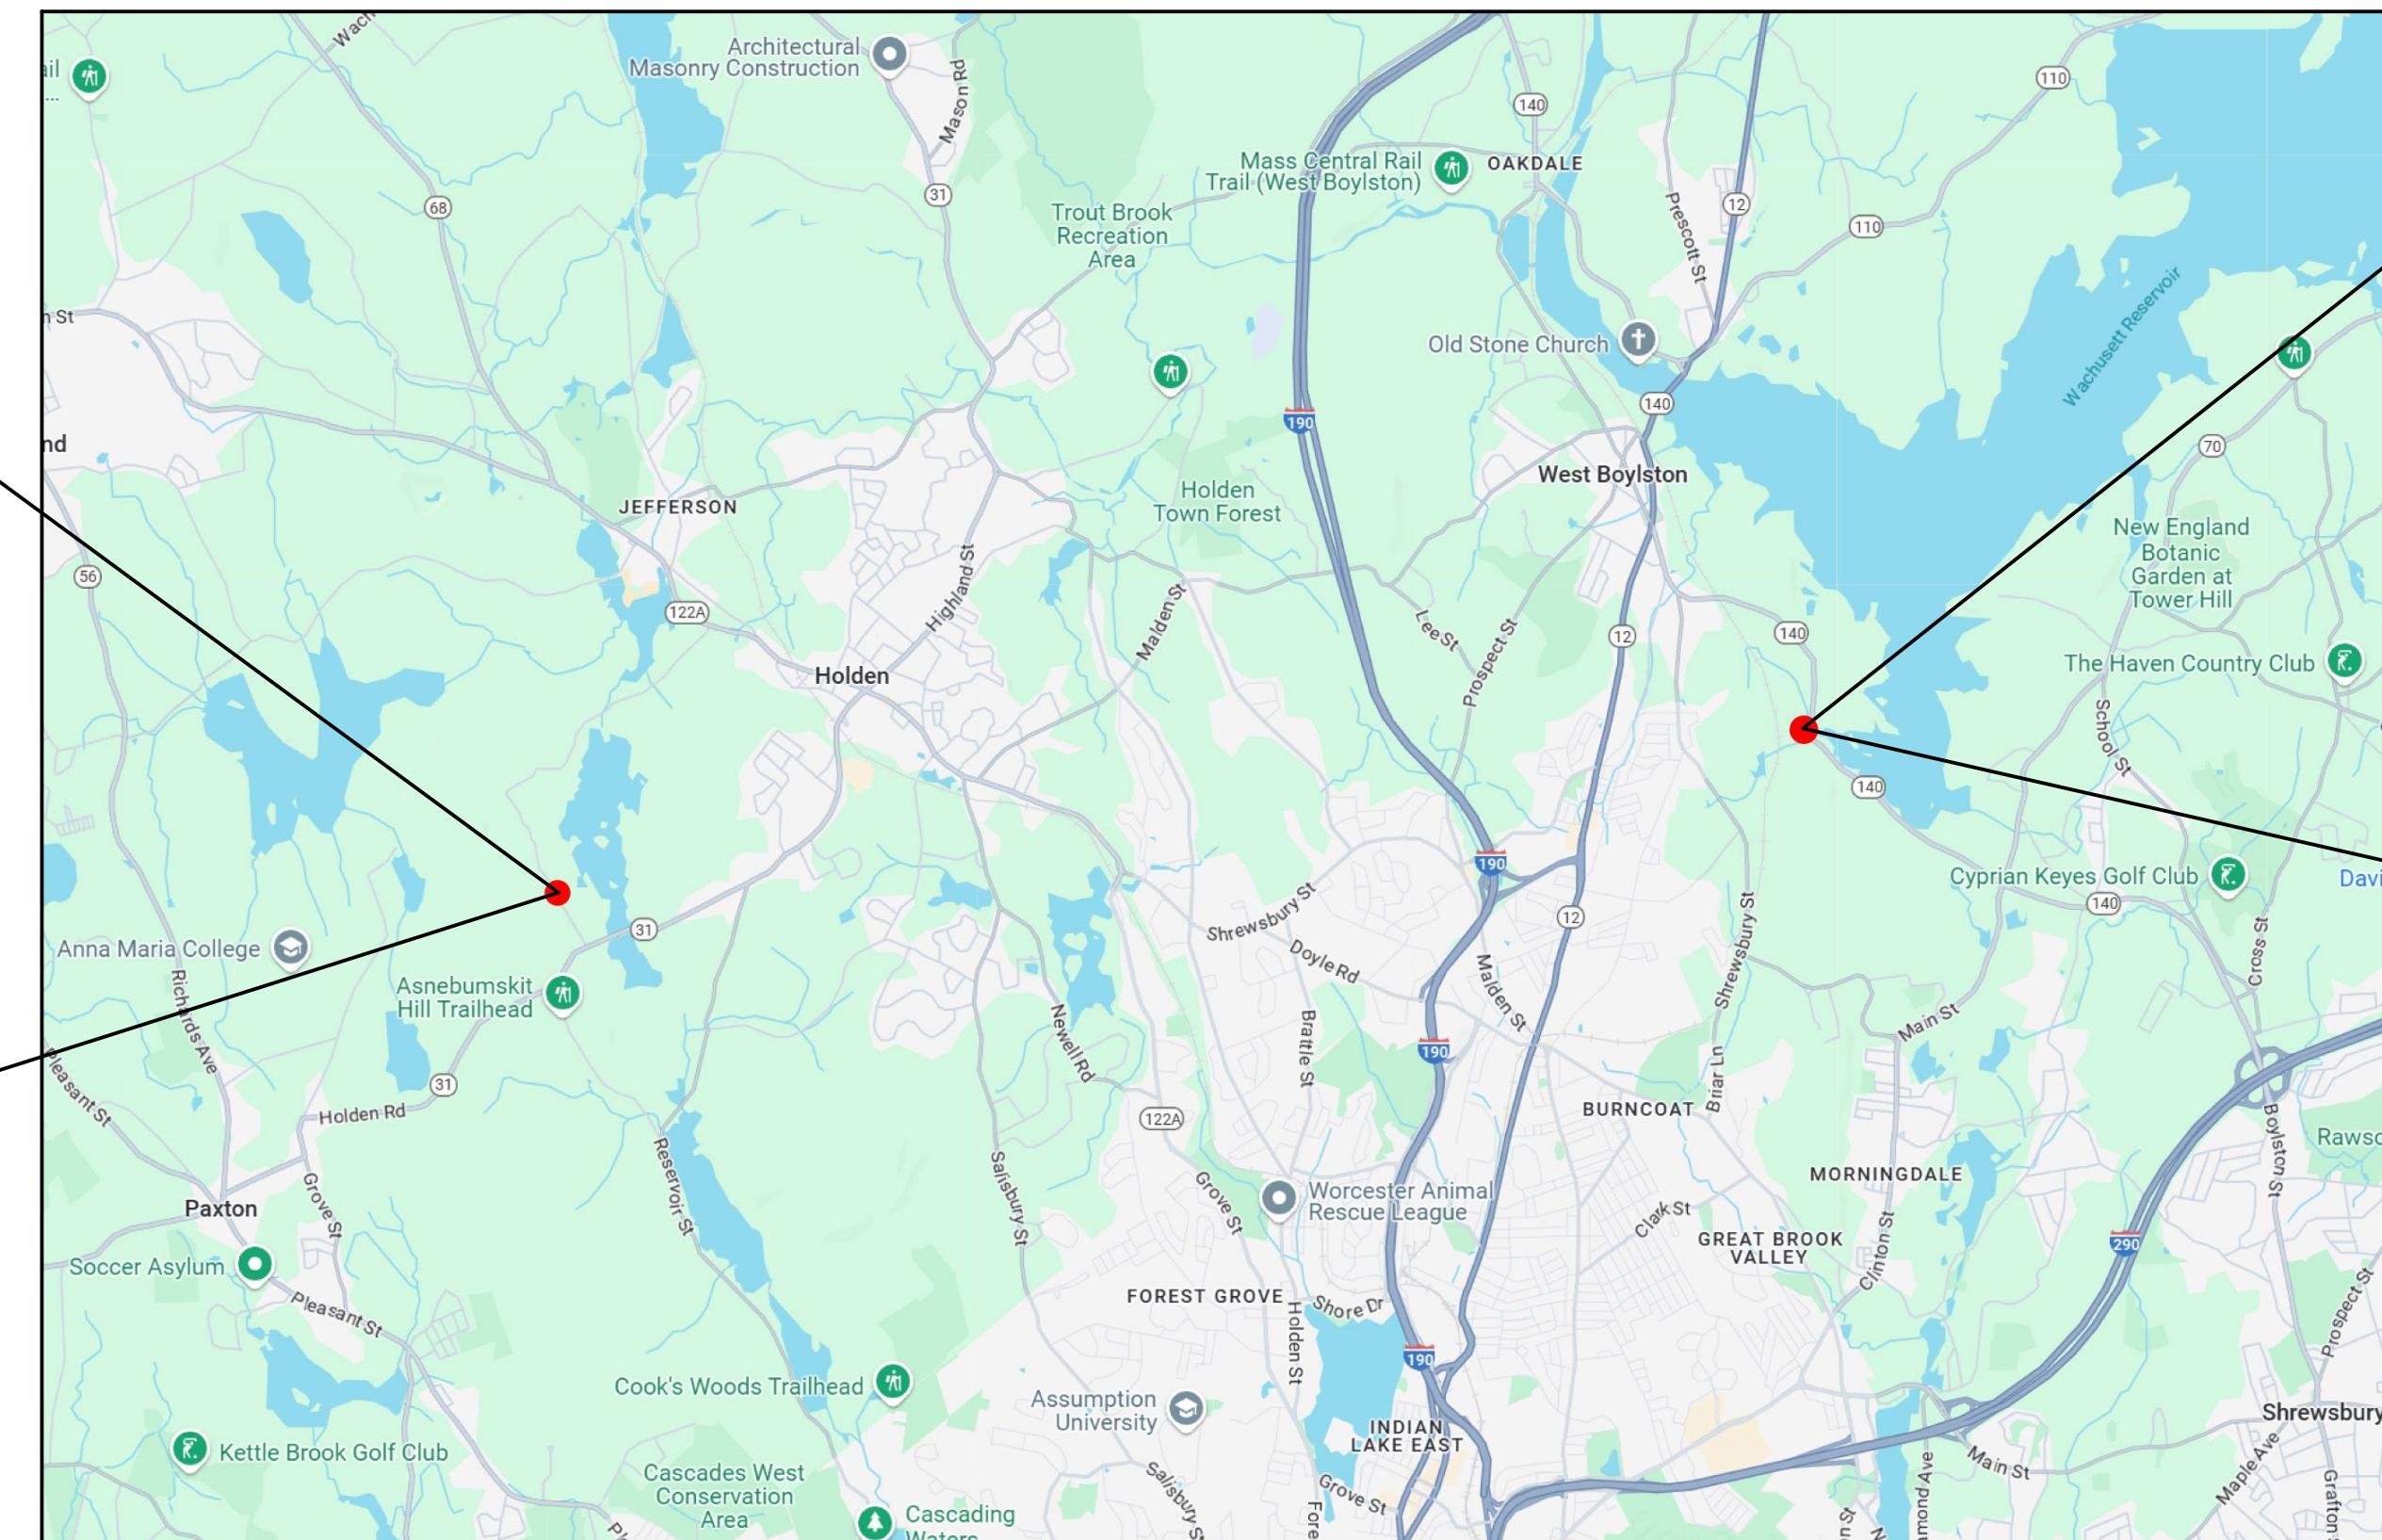
PUMP HOUSE AND CARRIAGE BARN ROOF REPLACEMENTS

CITY OF WORCESTER
WORCESTER DPW & PARKS
WORCESTER, MA 01610


BID SET
JANUARY 2025




CARRIAGE BARN - 55 DIRT RD. HOLDEN, MA 01520



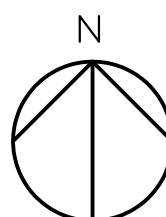PUMP HOUSE - 240 TEMPLE ST. WEST BOYLSTON, MA 01583



ARCHITECT:

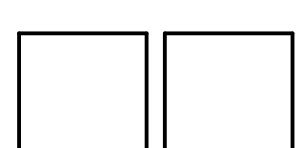

NAULT ARCHITECTS, INC.

71 HOPE AVENUE
WORCESTER, MA 01603

TEL: (508) 755-6134
EMAIL: ADMIN@NAULTARCHITECTS.COM

DRAWING TITLE
COVER SHEET

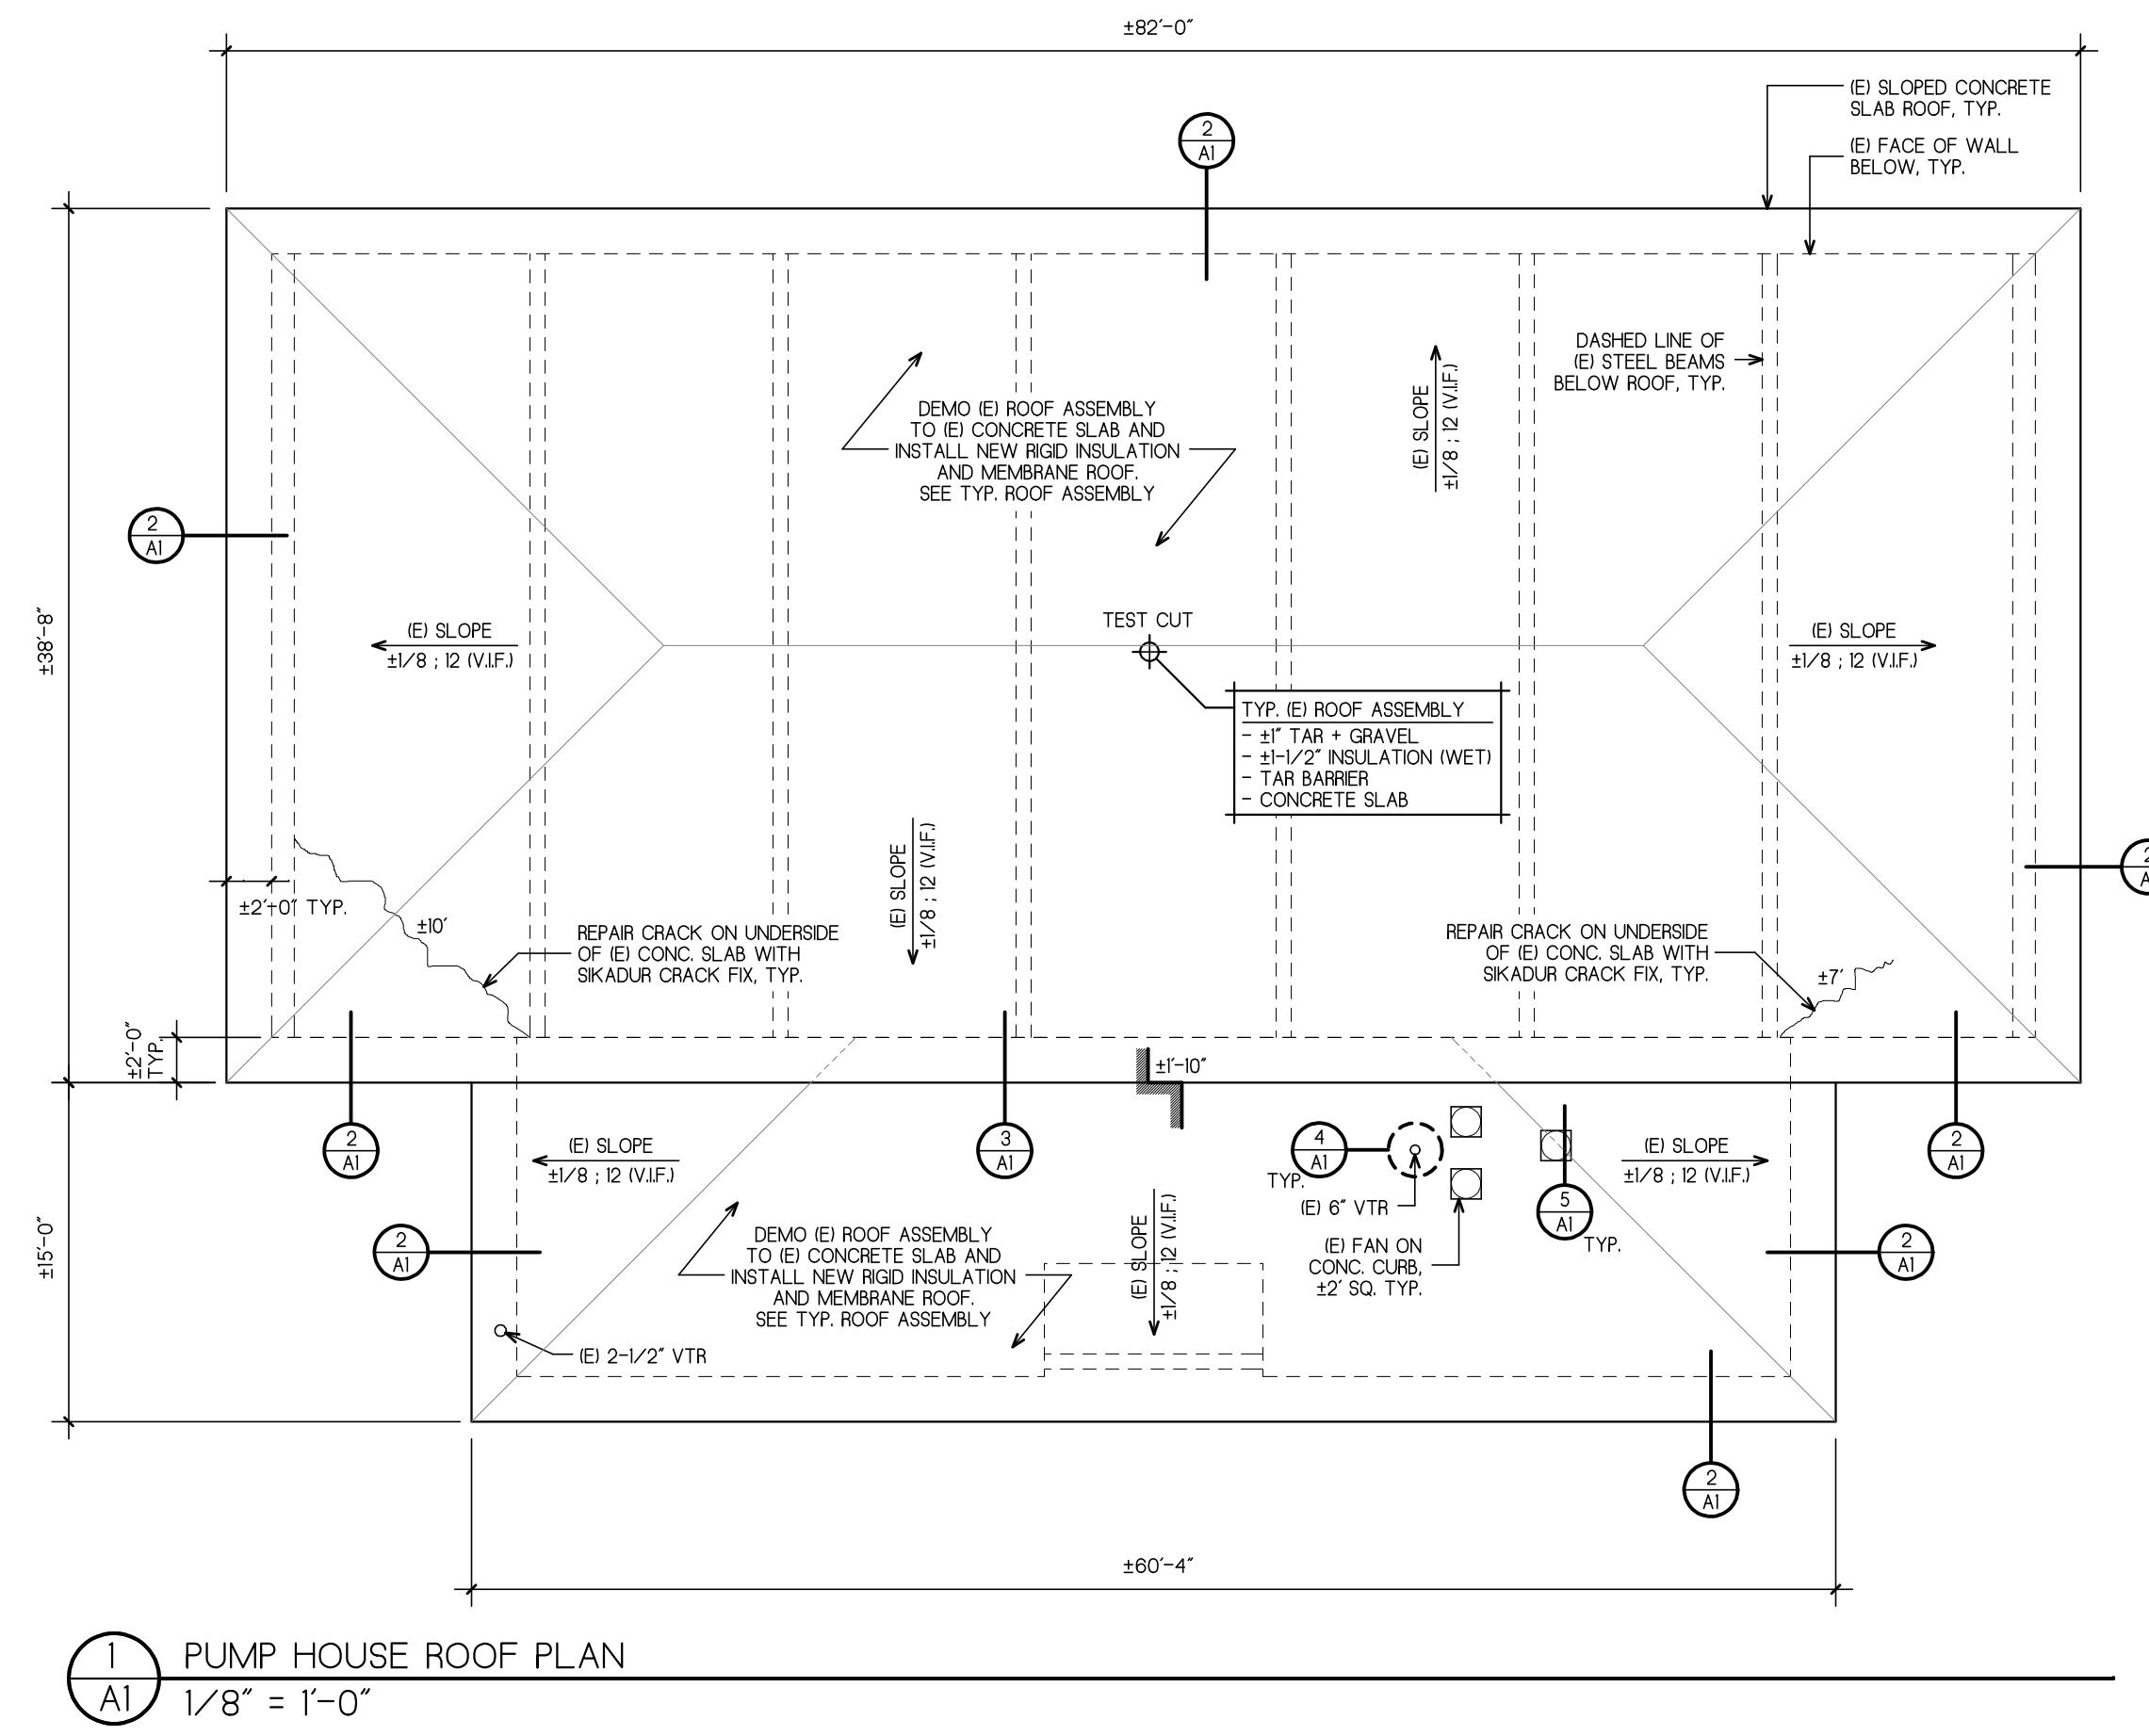
JOB NUMBER: 1821
JOB TITLE: PUMP HOUSE AND CARRIAGE BARN
ROOF REPLACEMENTS
WORCESTER DPW & PARKS

CONSULTANT


ARCHITECT:
NAULT ARCHITECTS, INC.
71 HOPE AVENUE
WORCESTER, MA 01603
TEL: (508) 755-6134
ADMIN@NAULTARCHITECTS.COM

DRAWING NO.
T1


SCALE
AS NOTED
DATE
JANUARY 2025




1 PUMP HOUSE ROOF PLAN
A1 1/8" = 1'-0"

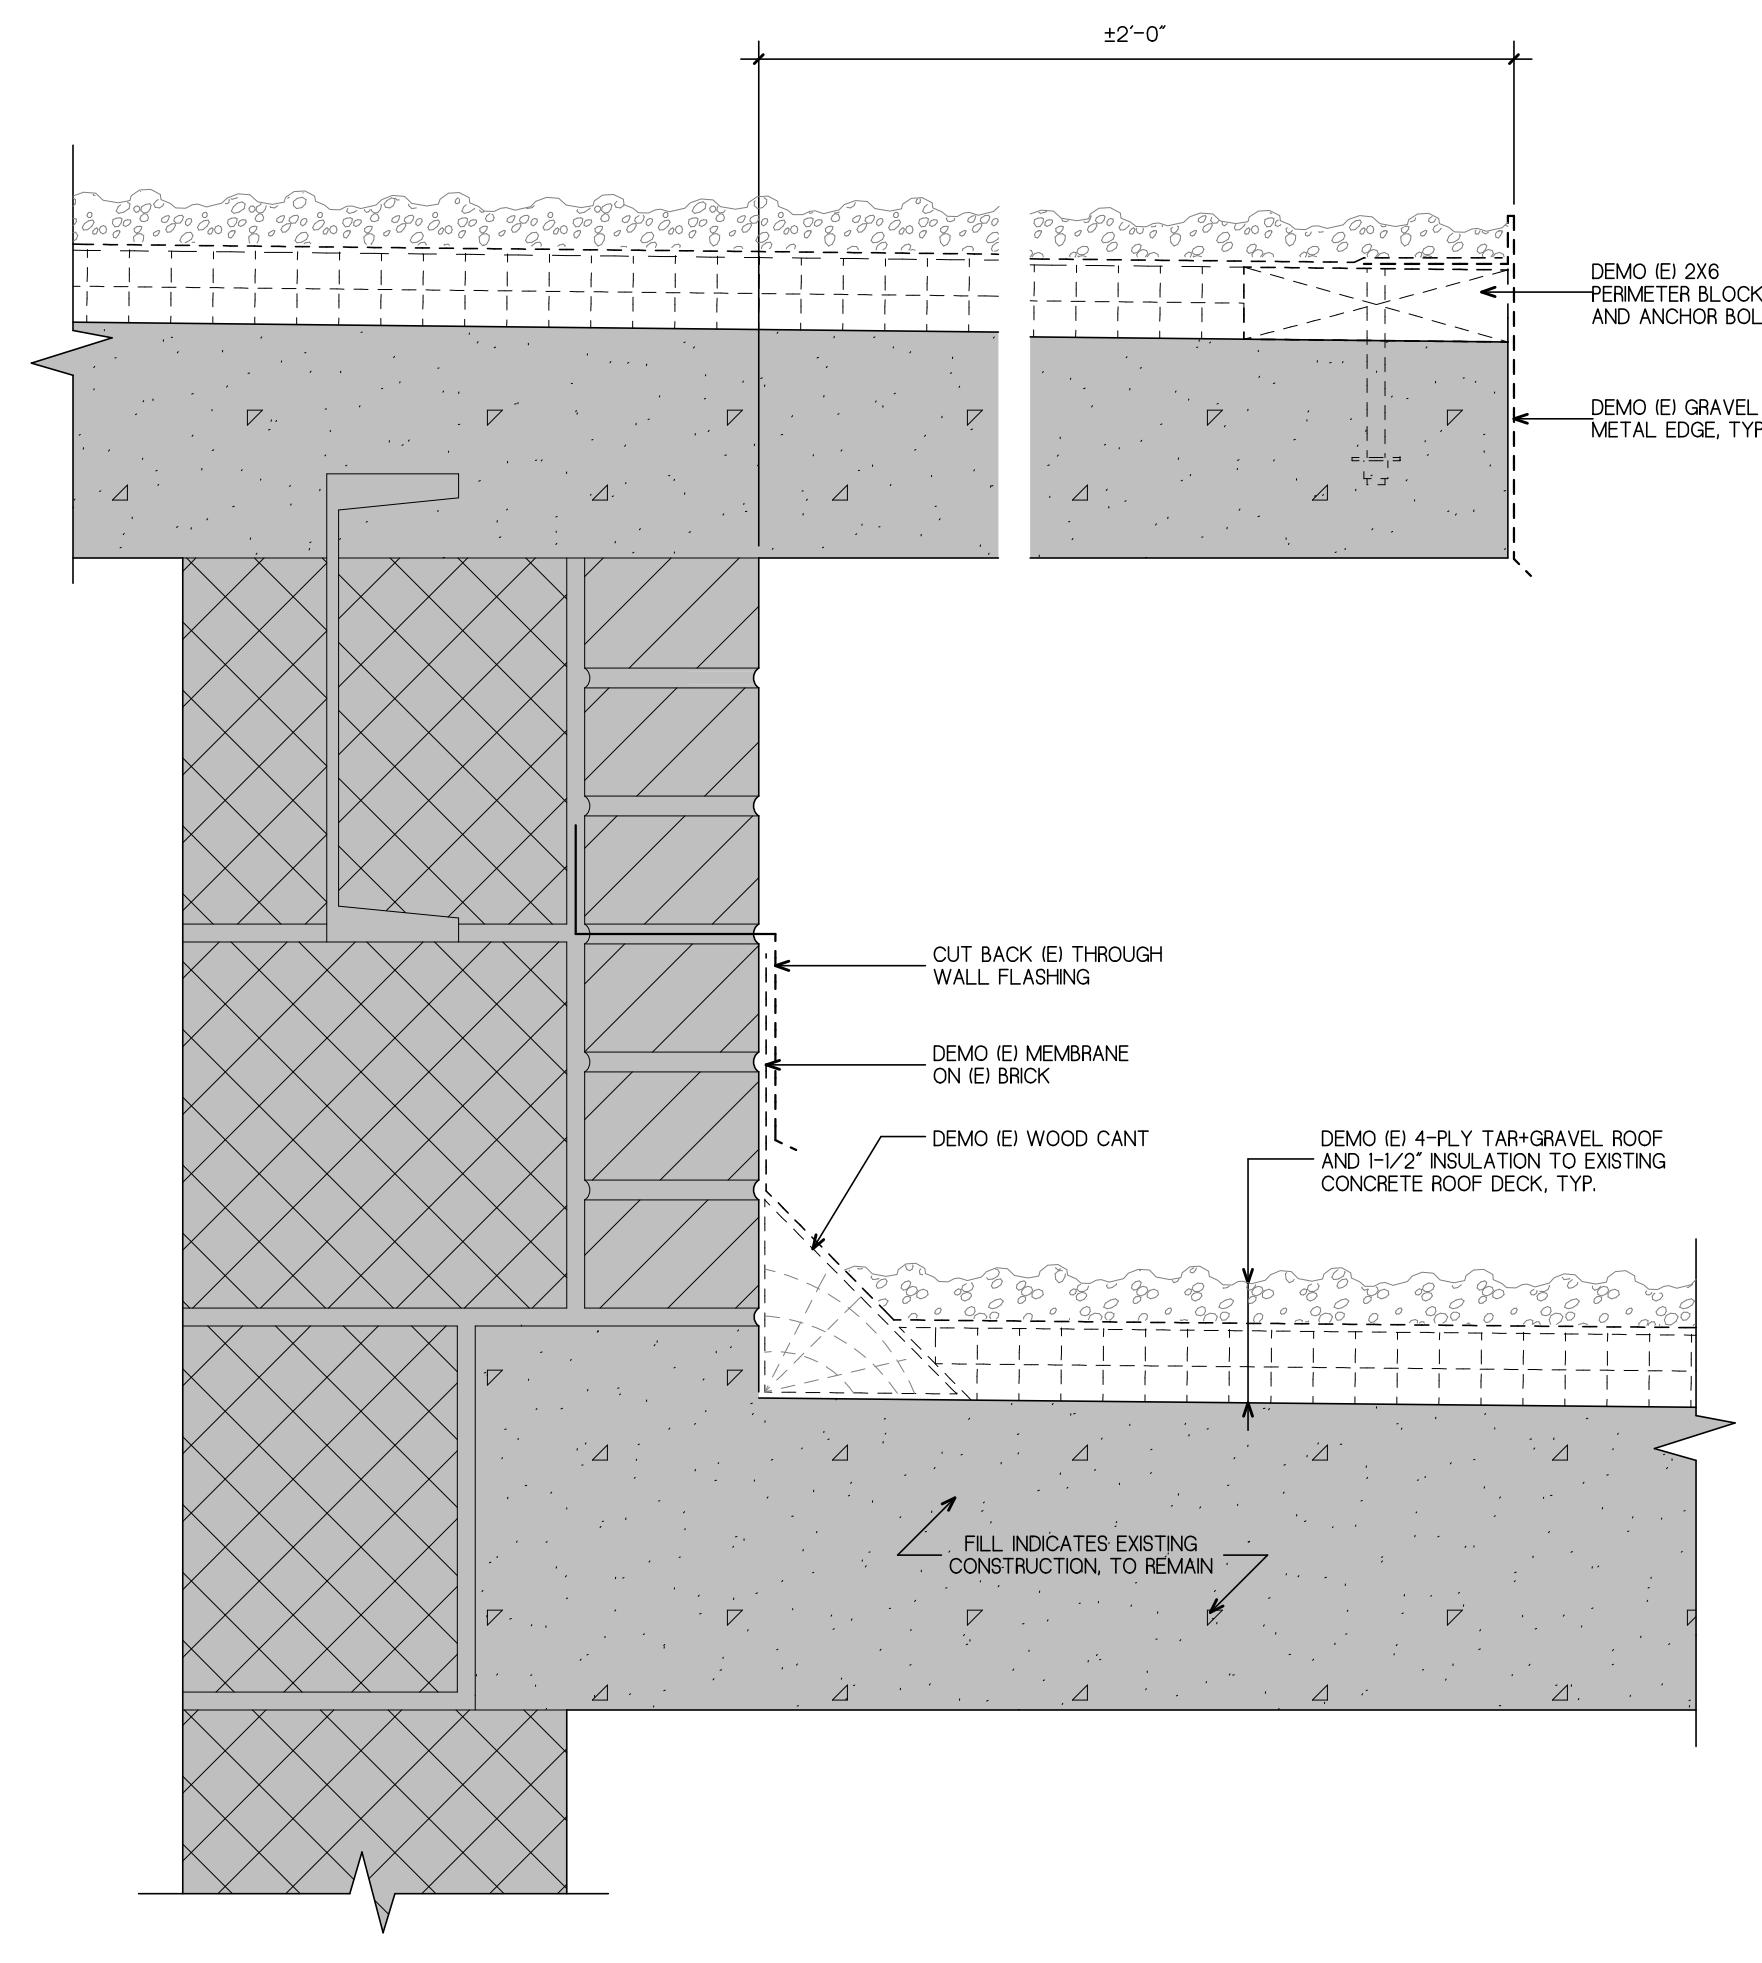

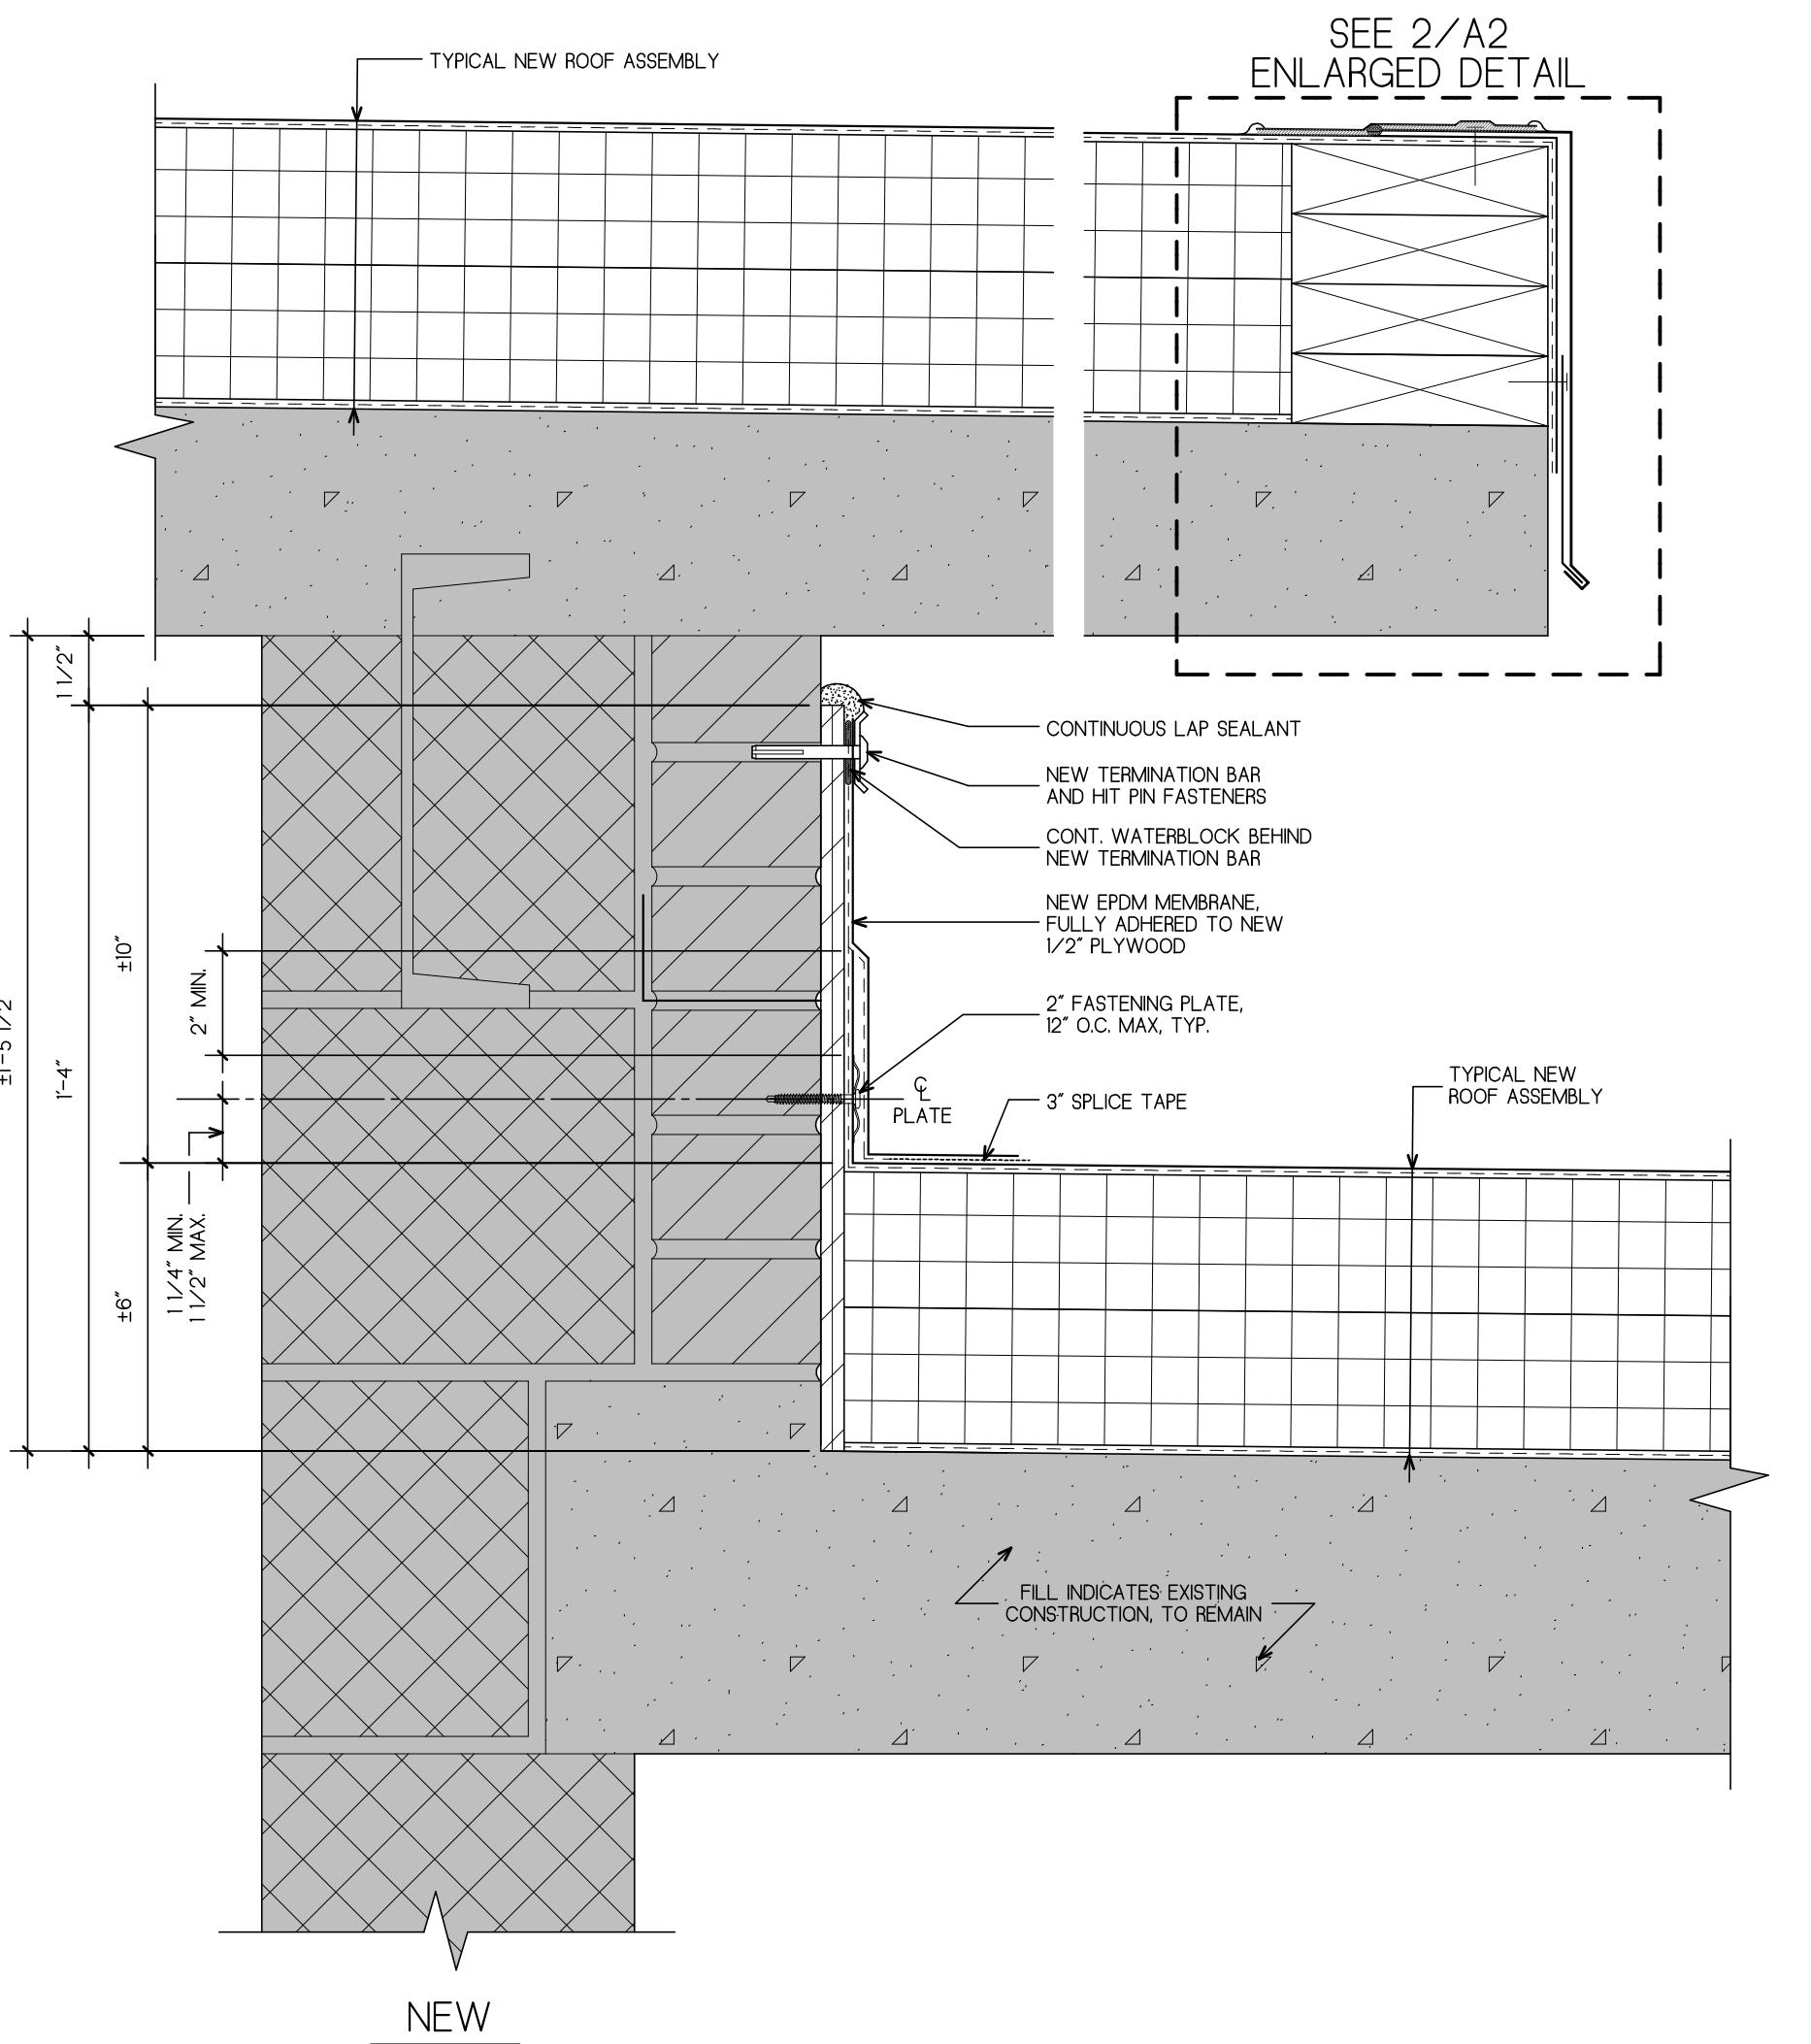
3 A1 TYP. ROOF OVERHANG DETAIL
3" = 1'-0"




NEW

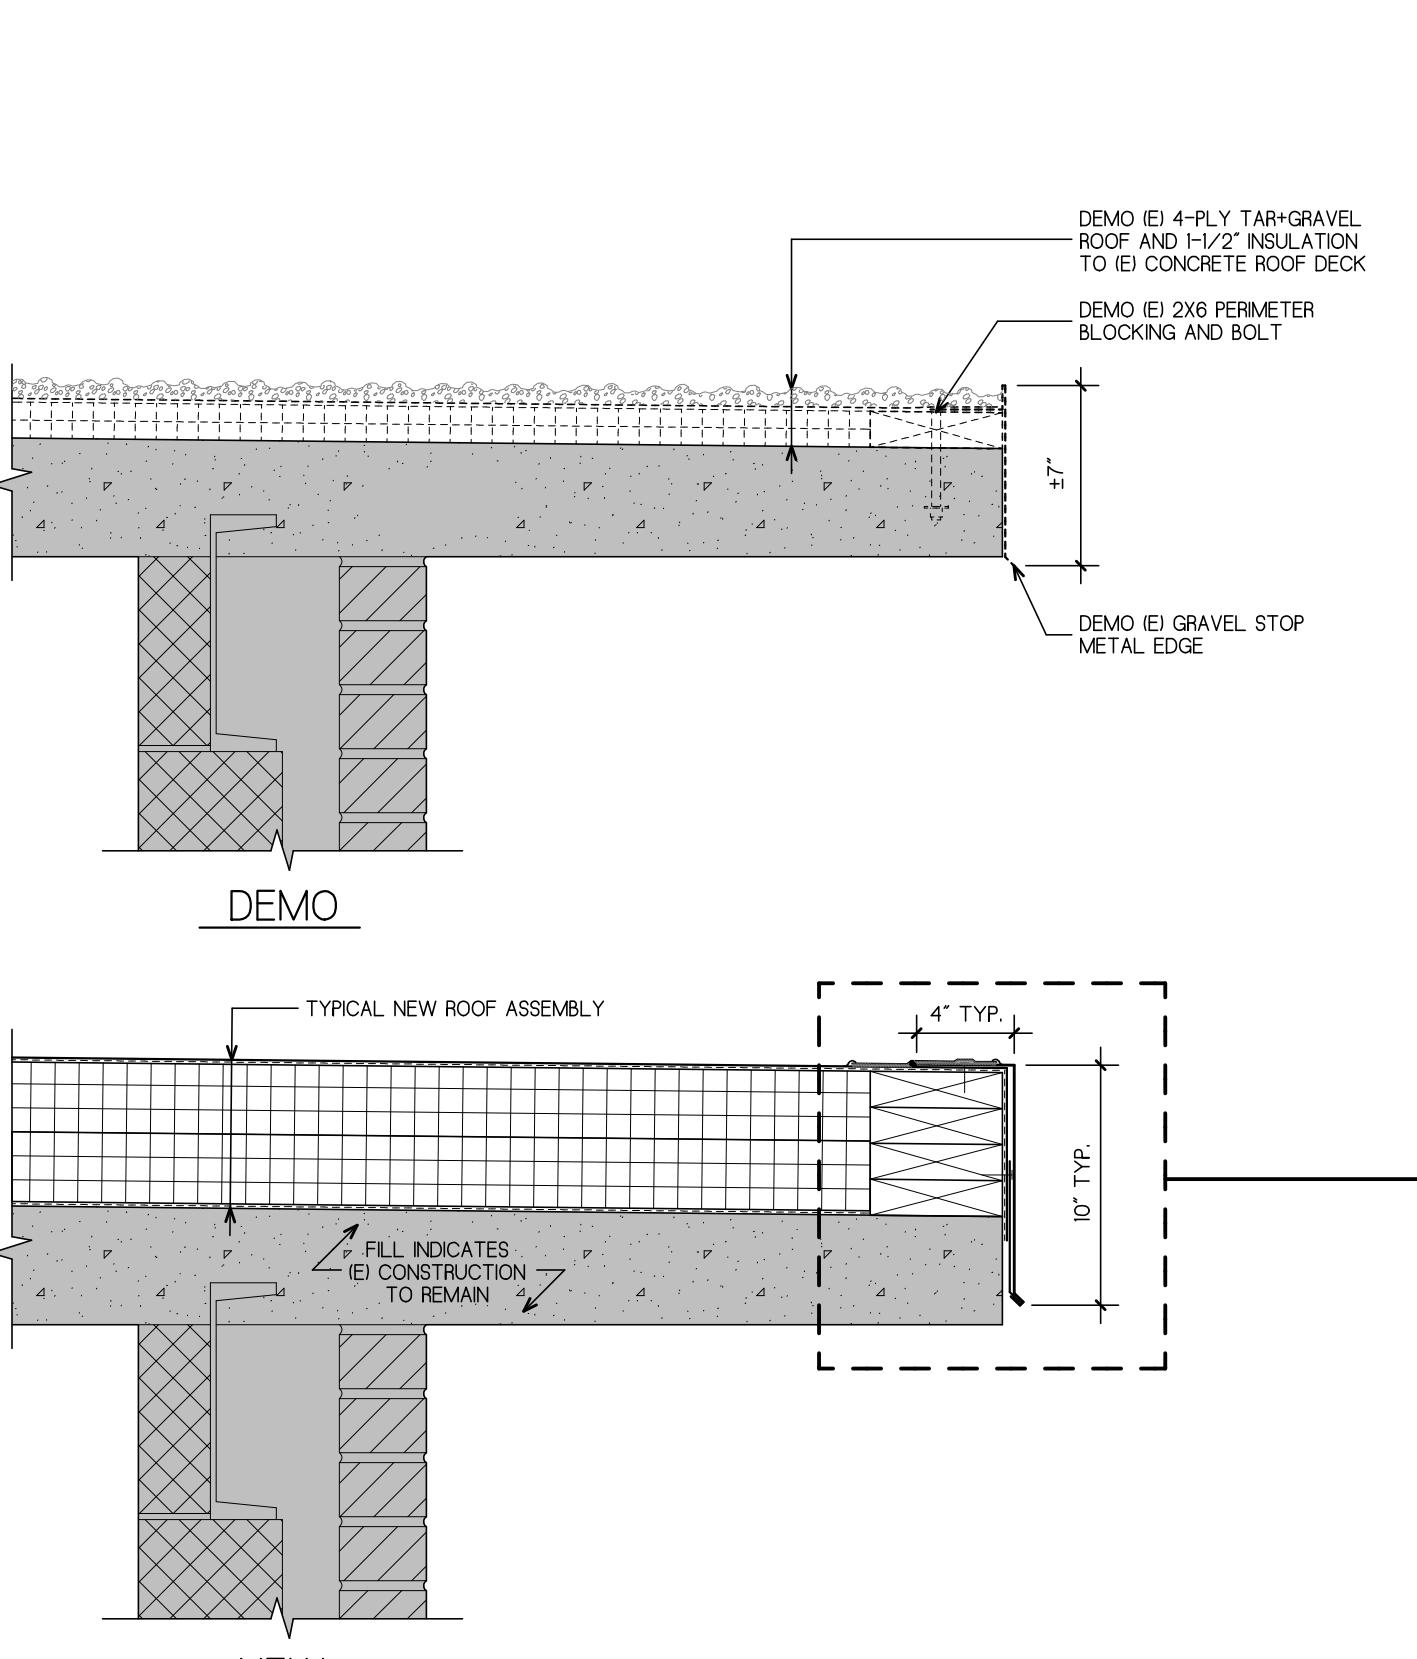

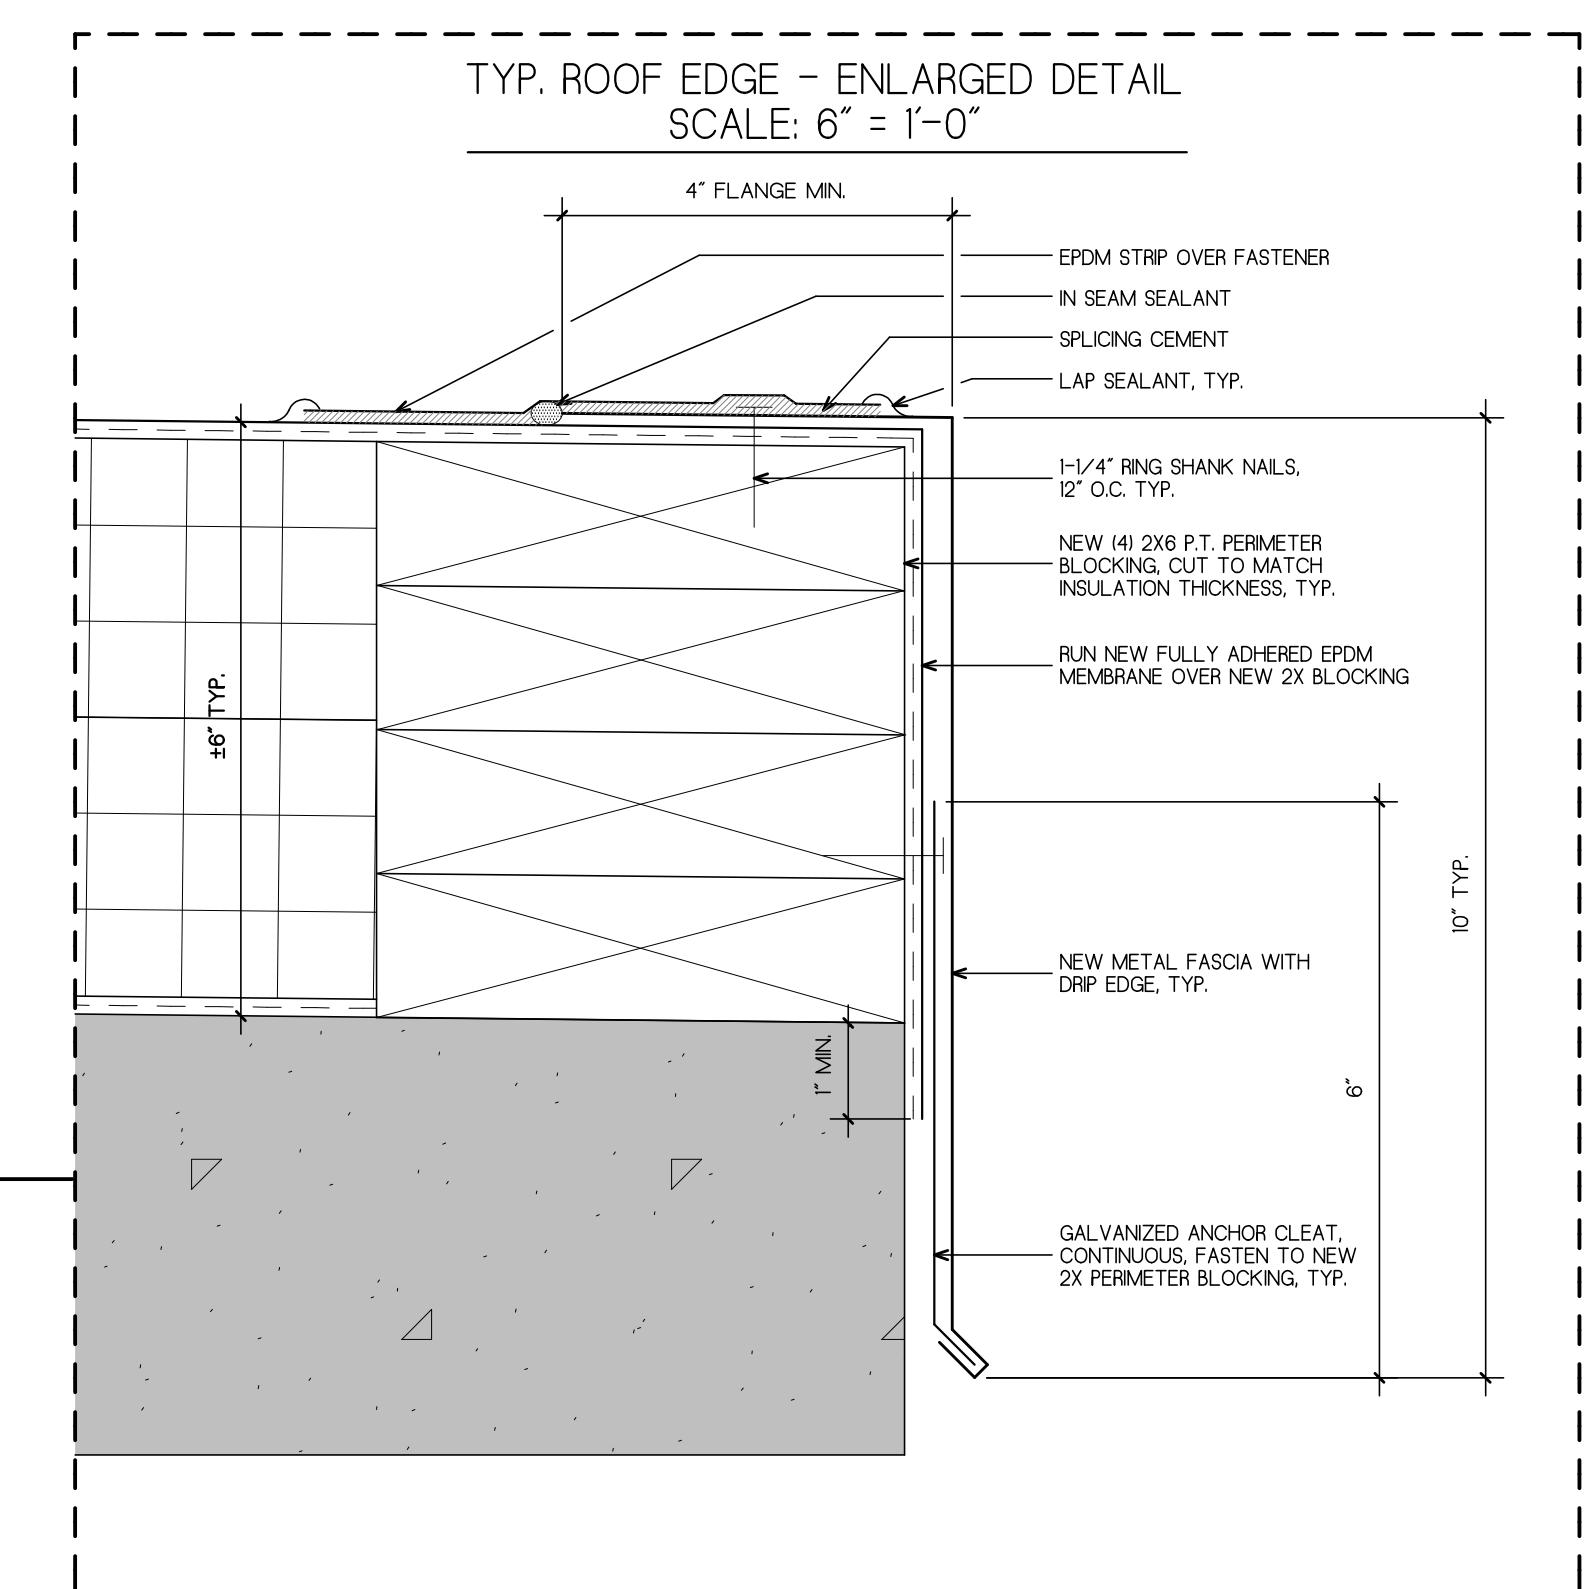
2 A1 TYPICAL DEMO AND NEW ROOF EDGE
1-1/2" = 1'-0"



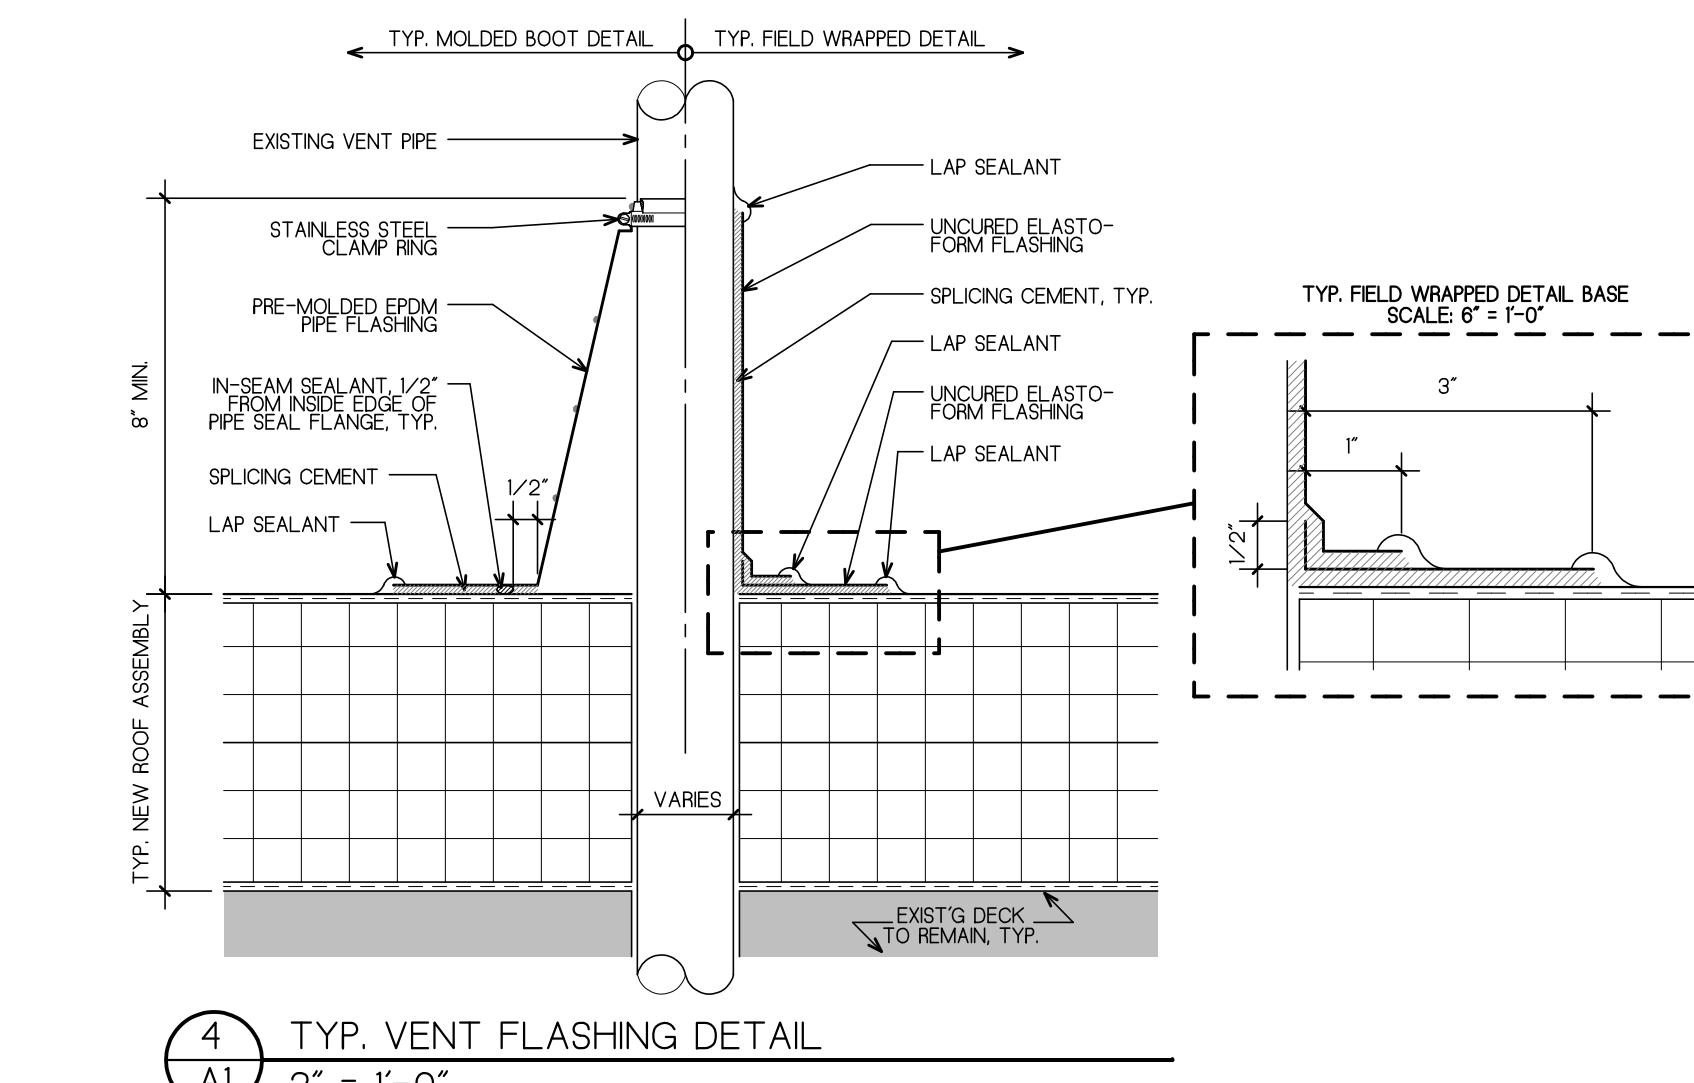TYP. ROOF EDGE - ENLARGED DETAIL
SCALE: 6" = 1'-0"



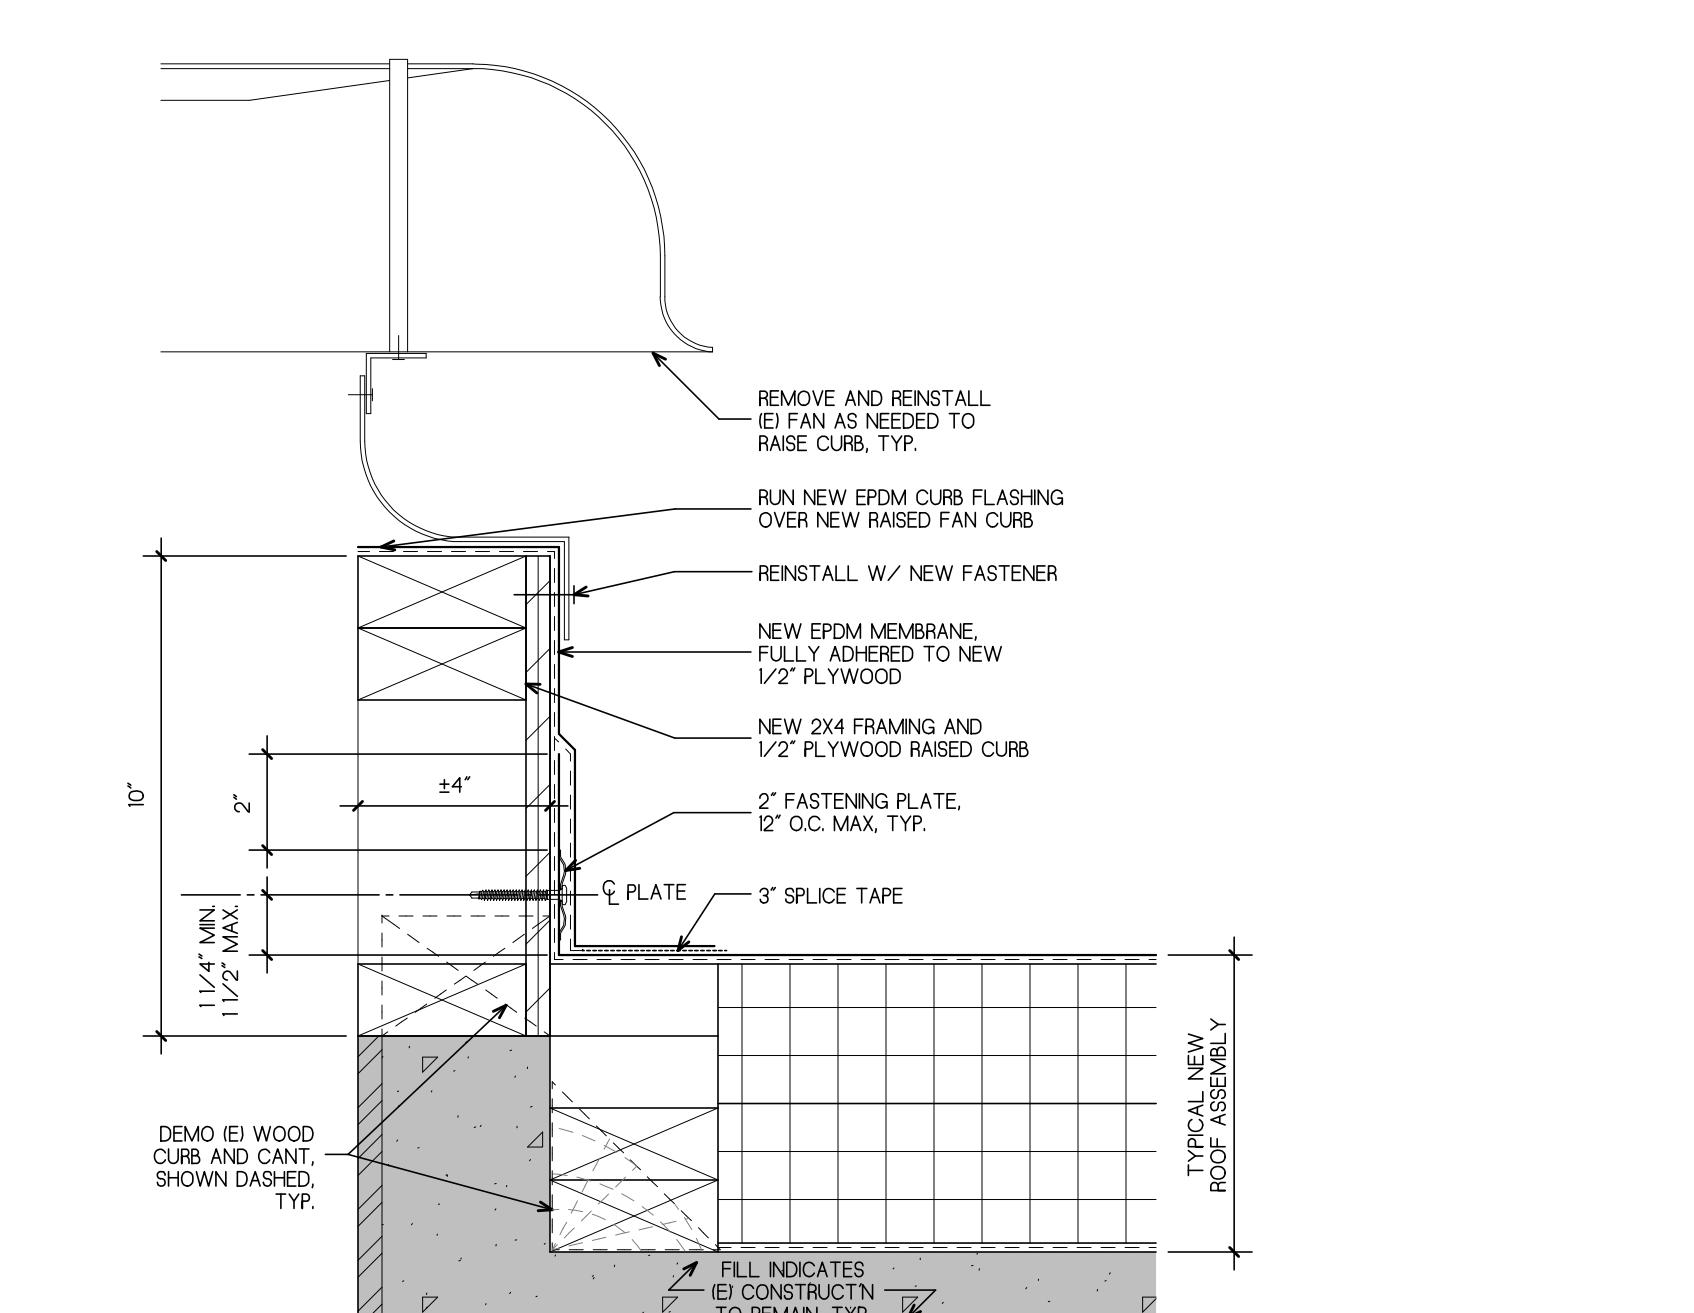4
A1 TYP. VENT FLASHING DETAIL
3" = 1'-0"



5 TYP. FAN CURB DETAIL
A1 3" = 1'-0"

GENERAL NOTES

TYP. NEW ROOF ASSEM

DRAWING TITLE

PUMP HOUSE

SCALE DRAWING DETAILS

JOB NUMBER: 1821
JOB TITLE

PUMP HOUSE AND CARRIAGE BARN
ROOF REPLACEMENTS
WORCESTER DRW & PARKS

CONSULTANT













ARCHITECT

 N A U L T A R C H I T E C T S , I N C
71 HOPE AVENUE TEL: (508) 755-6134

DRAWING NO.

1

SCALE	DATE
AS NOTED	JANUARY 2025

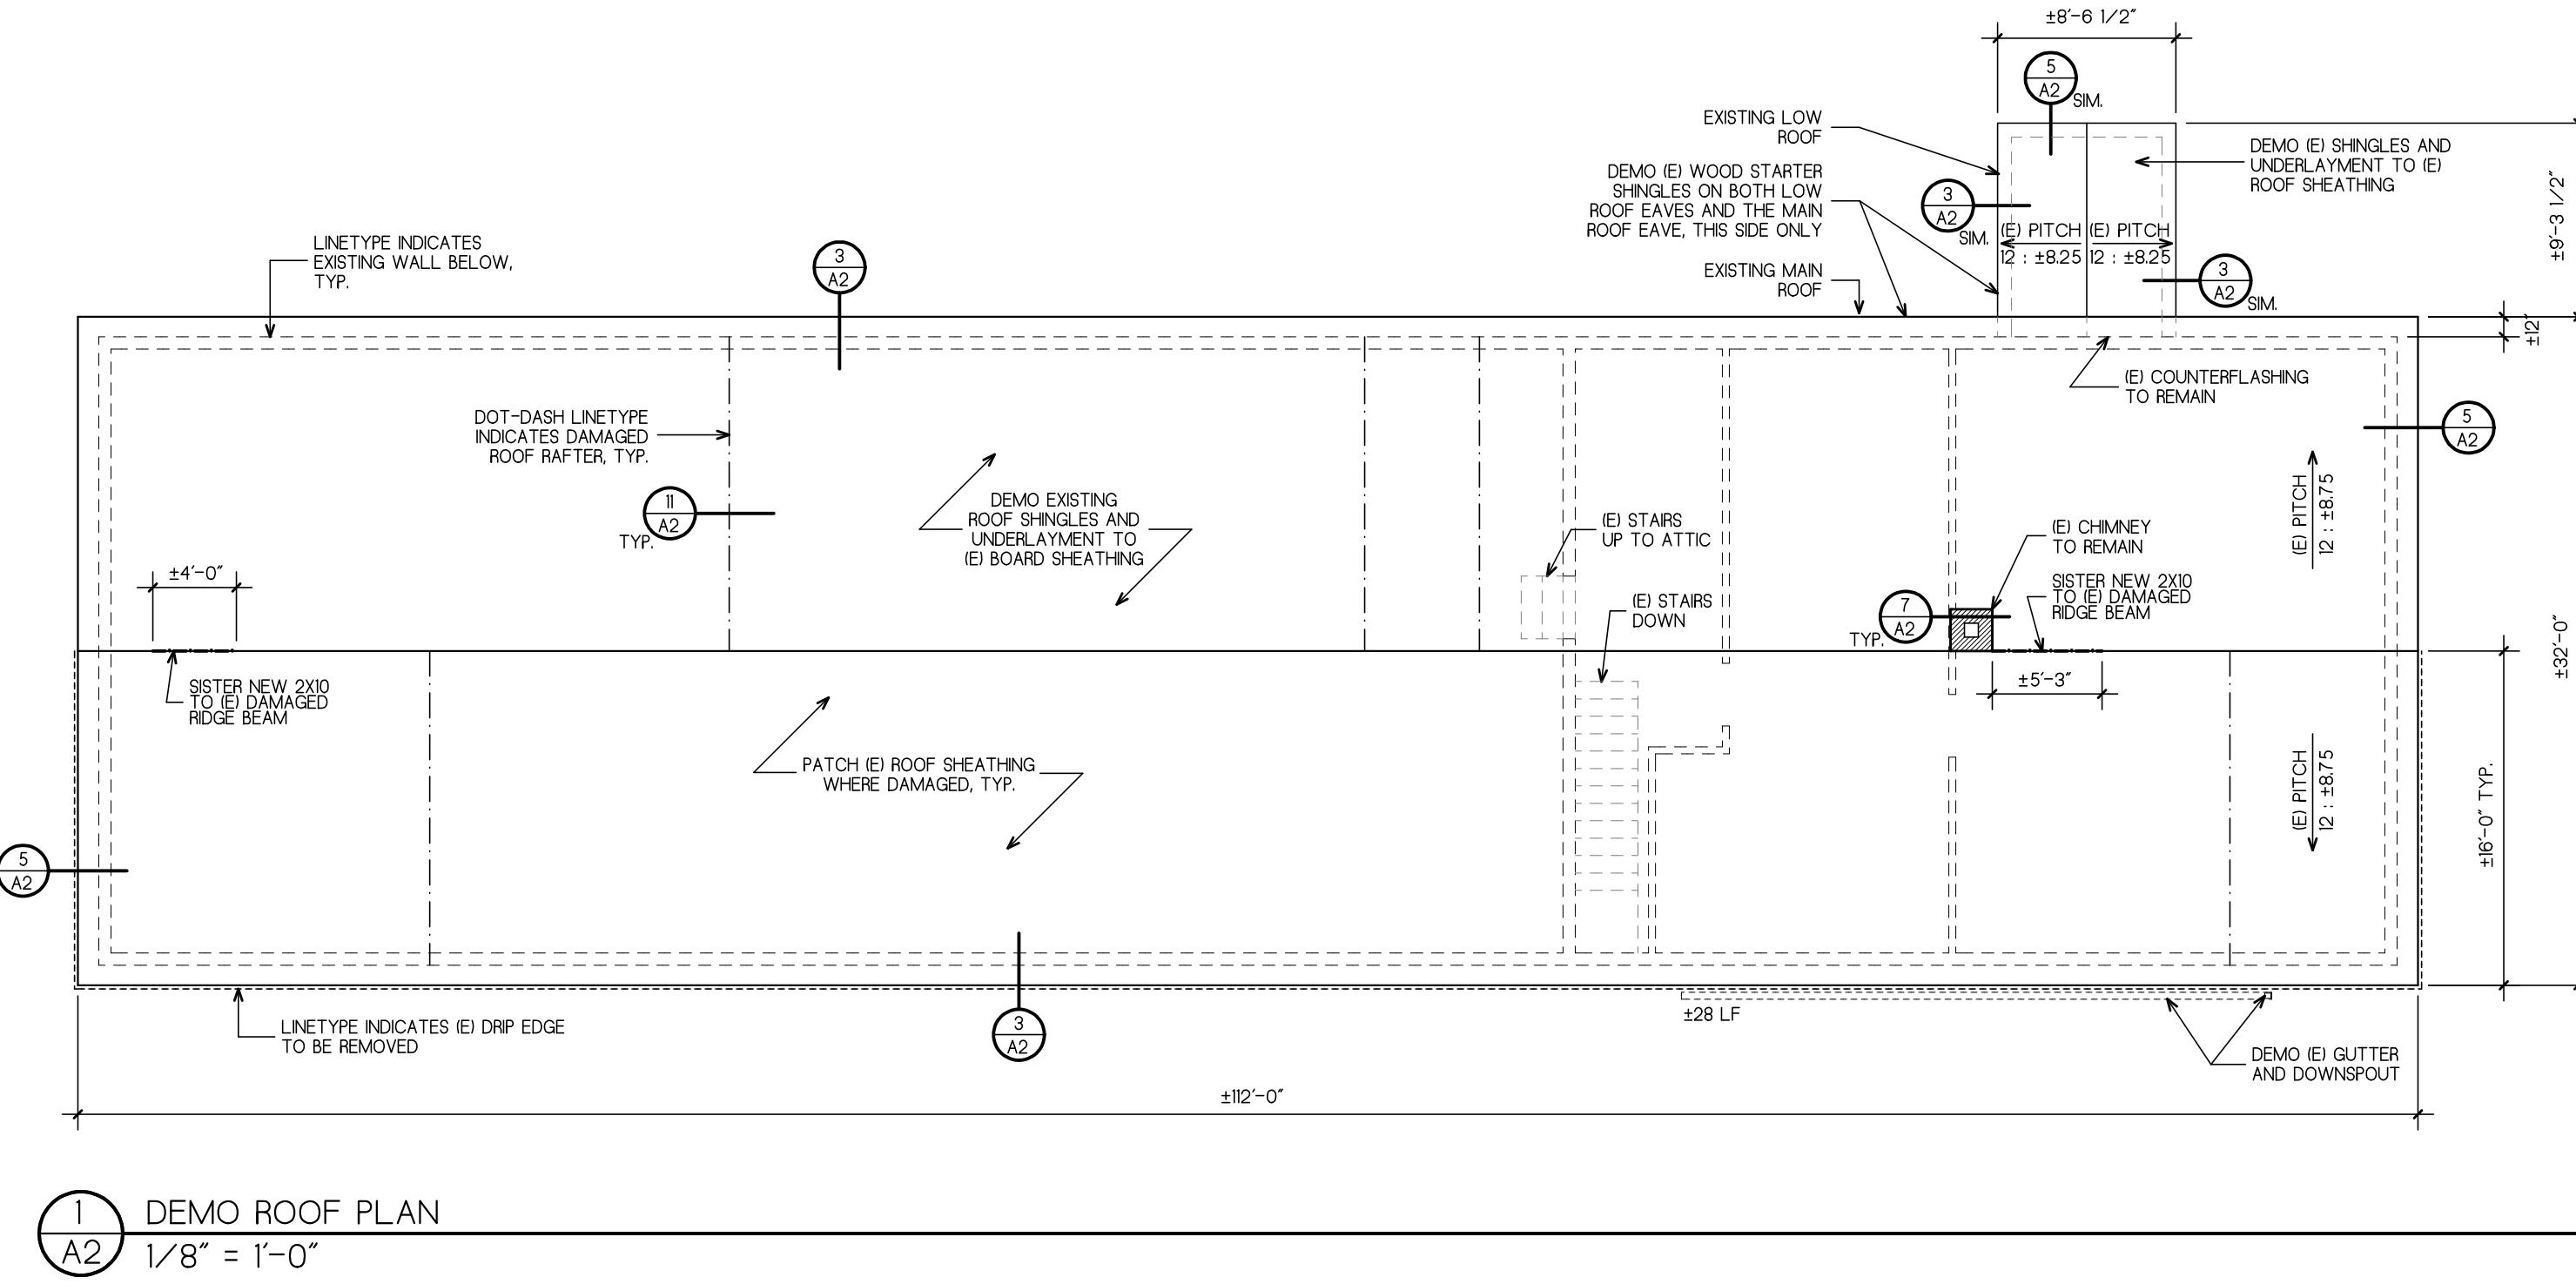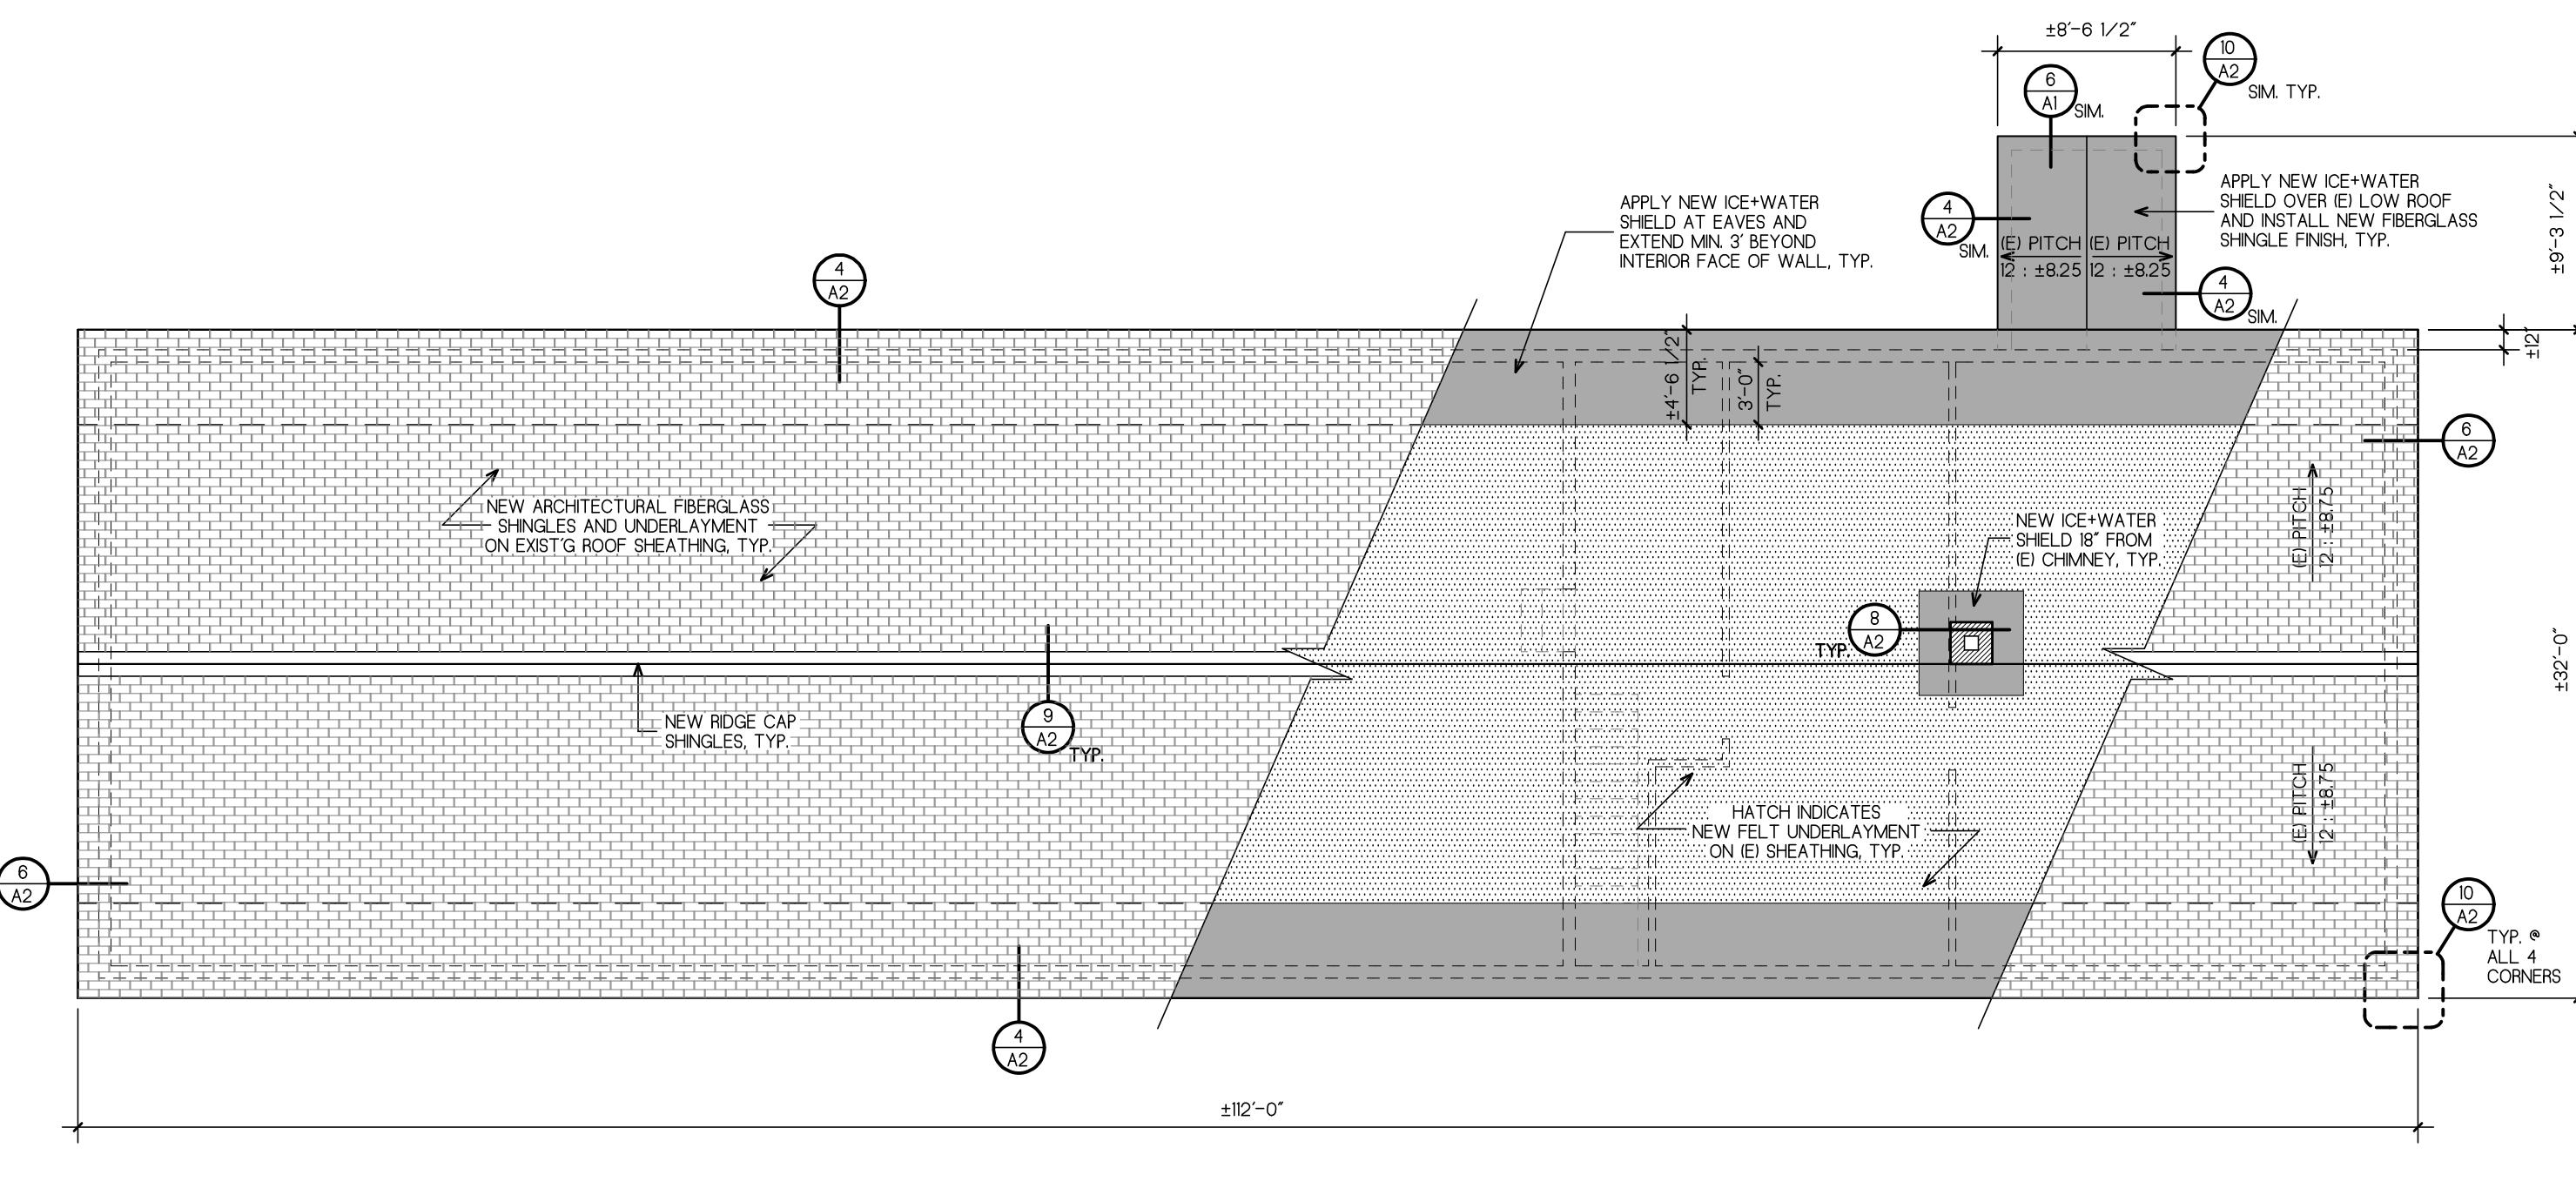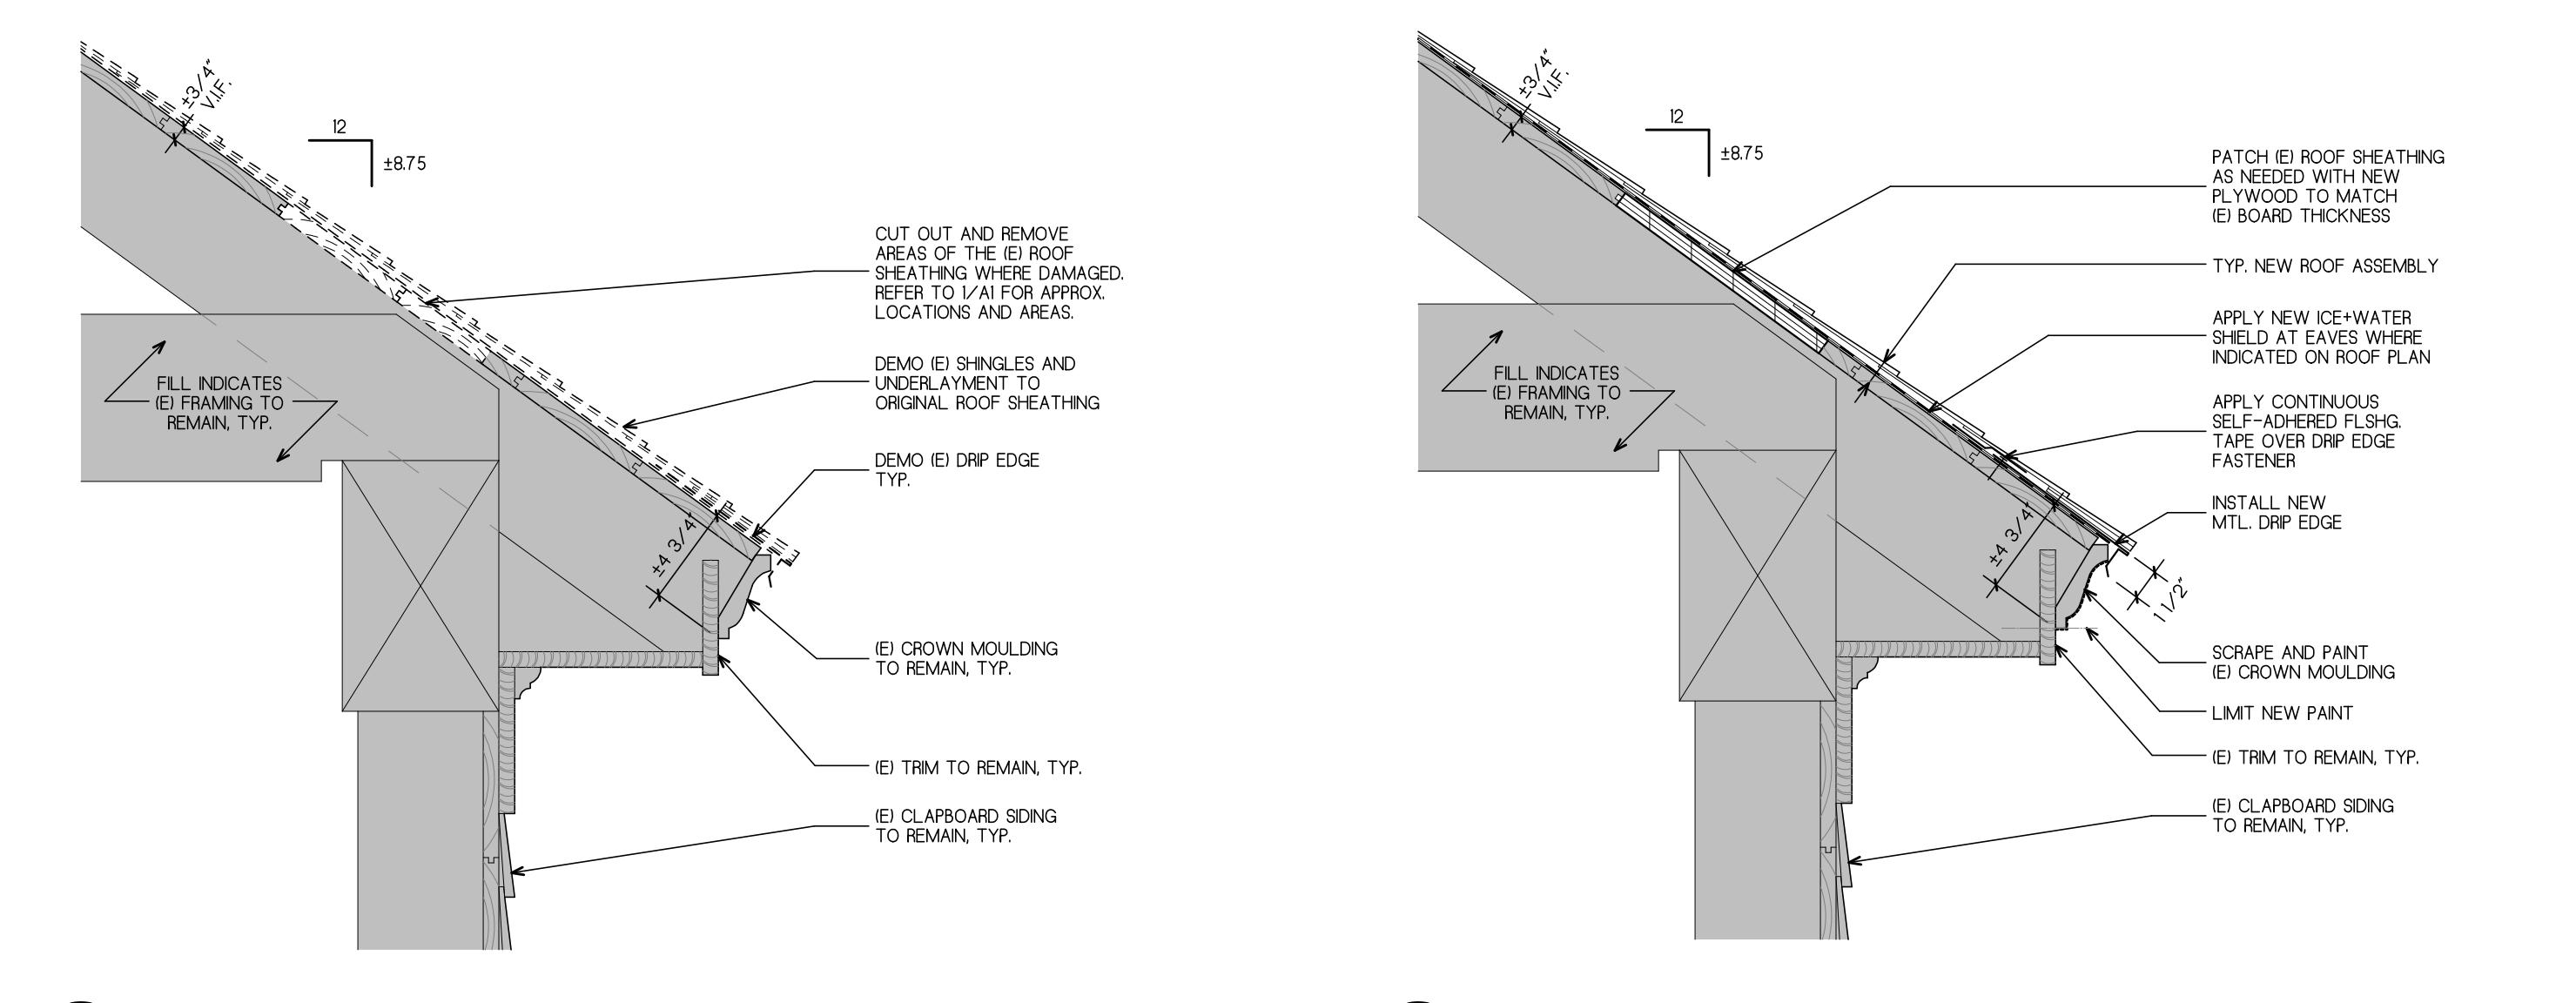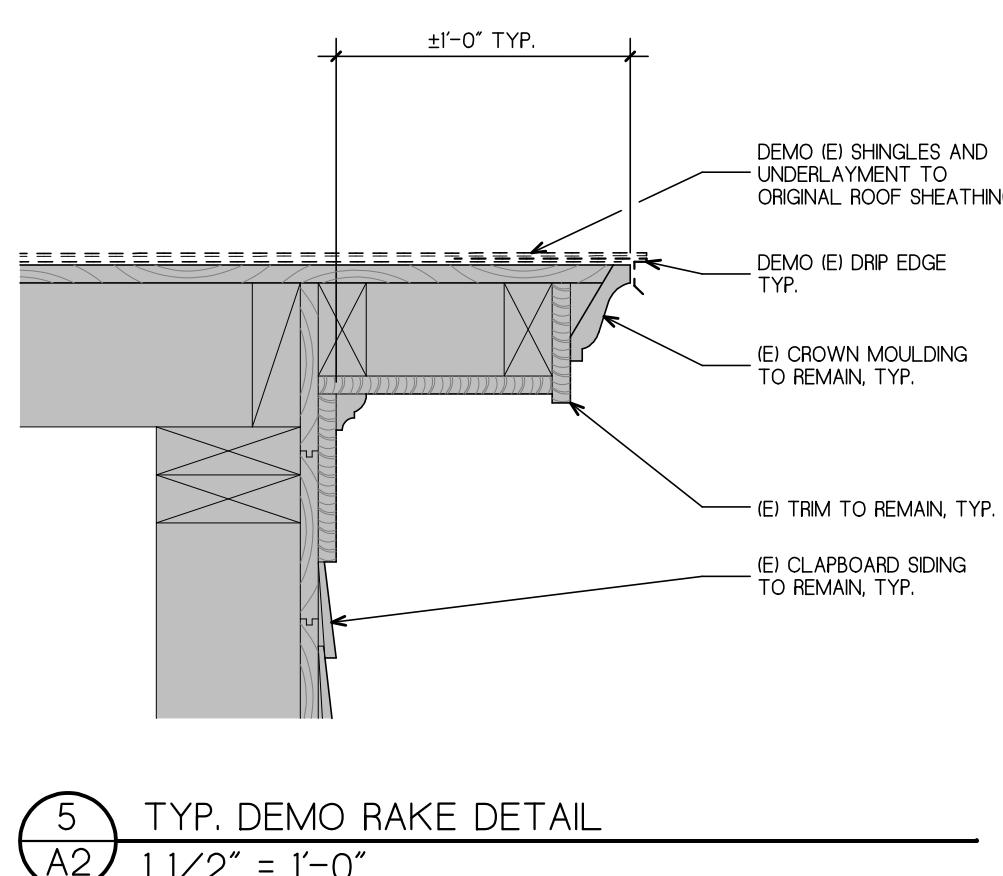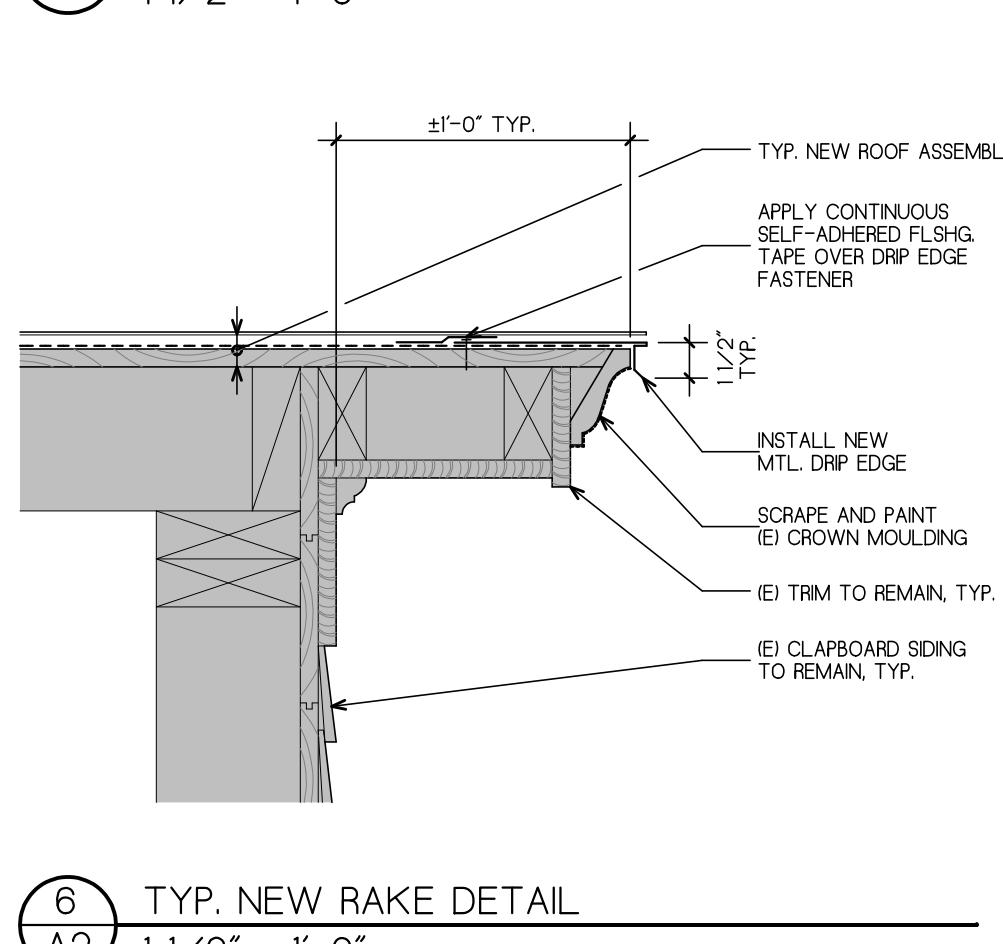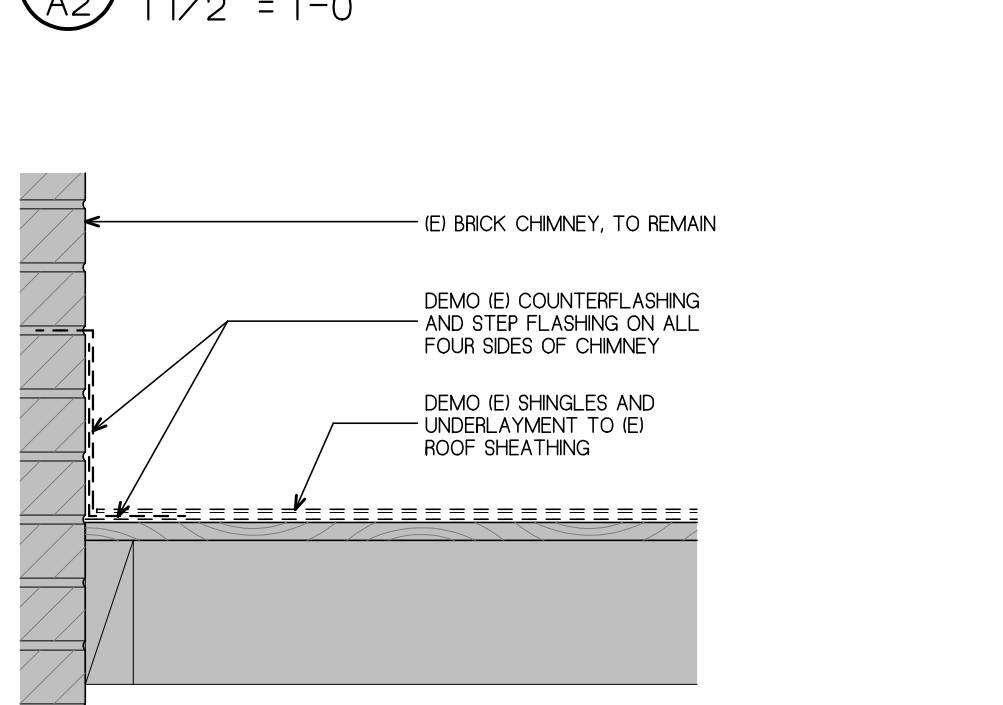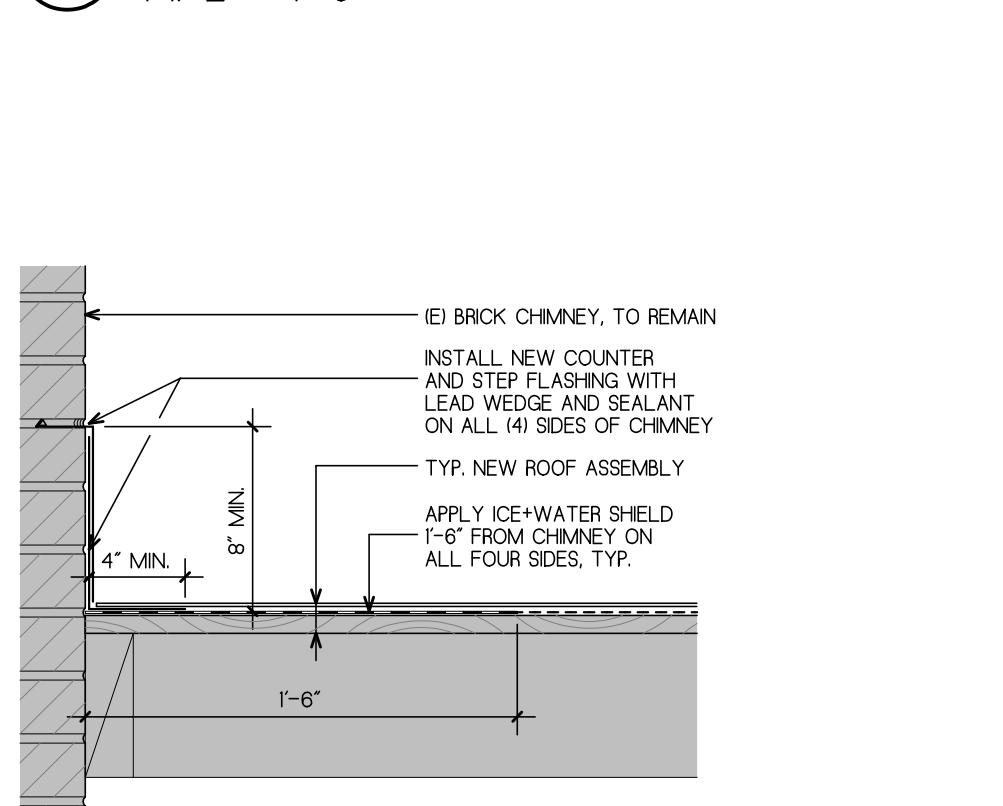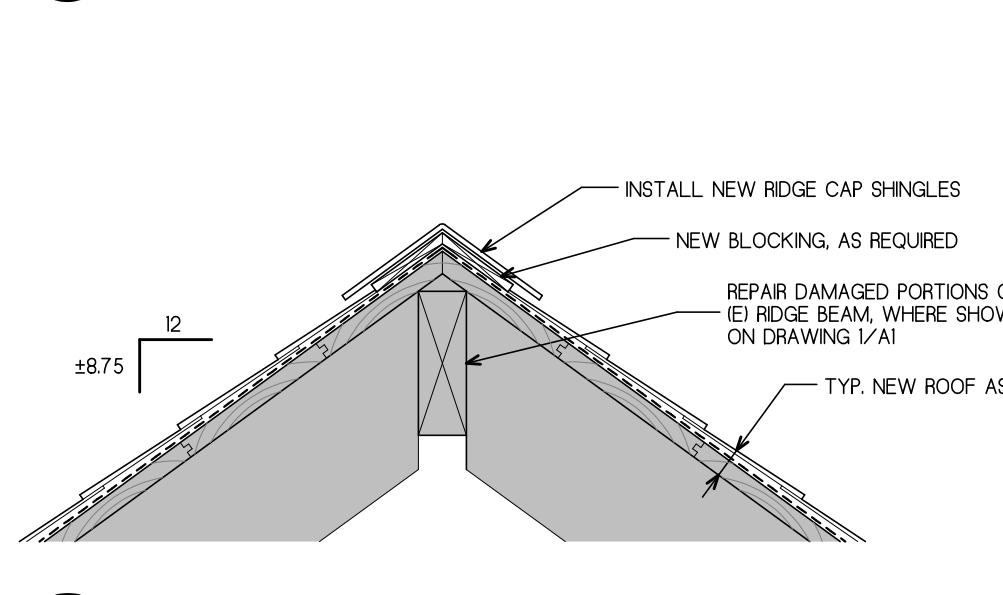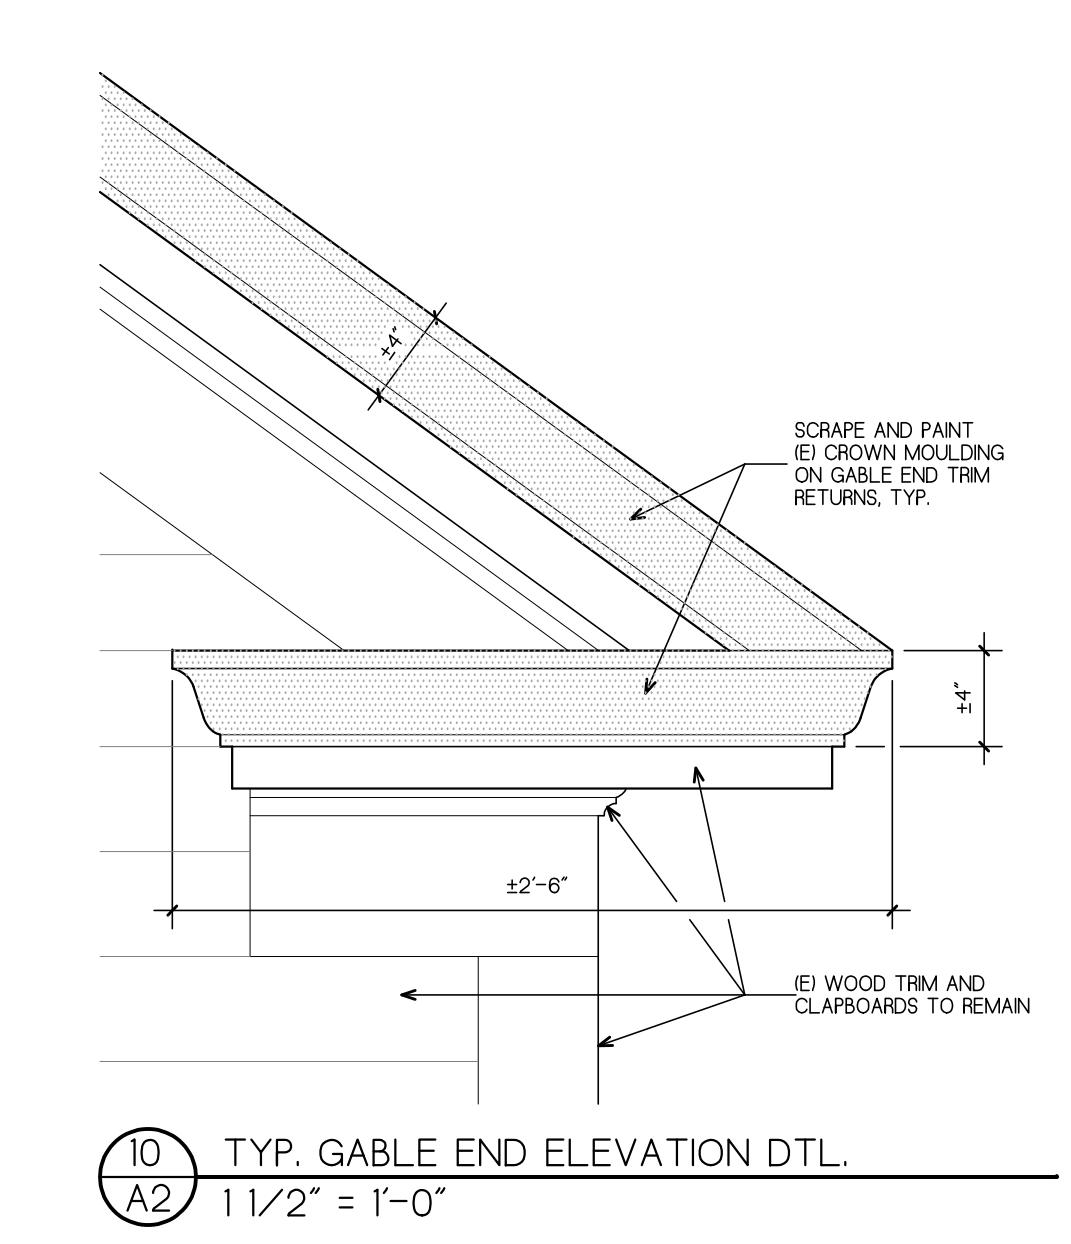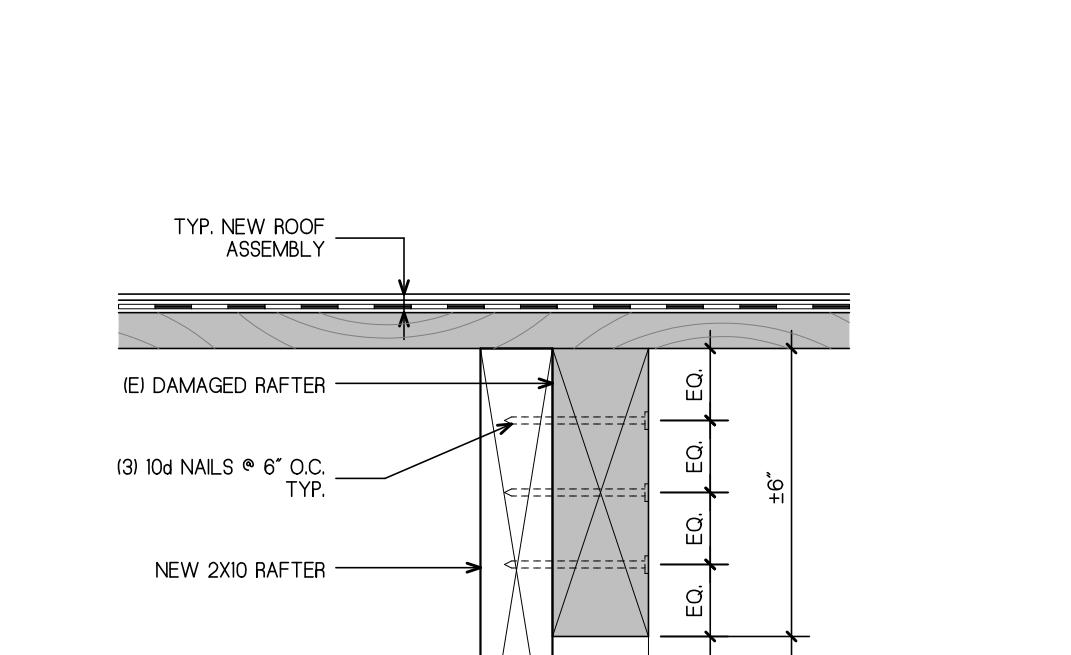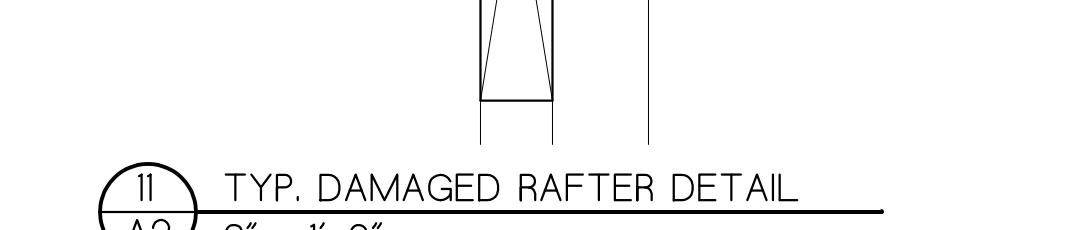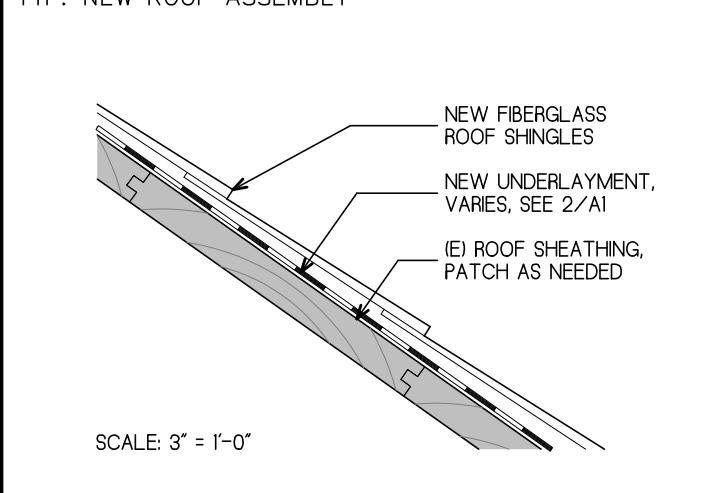1 DEMO ROOF PLAN
A2 1/8" = 1'-0"2 NEW ROOF PLAN
A2 1/8" = 1'-0"3 TYP. DEMO EAVE DETAIL
A2 1 1/2" = 1'-0"4 TYP. NEW EAVE DETAIL
A2 1 1/2" = 1'-0"5 TYP. DEMO RAKE DETAIL
A2 1 1/2" = 1'-0"6 TYP. NEW RAKE DETAIL
A2 1 1/2" = 1'-0"7 TYP. DEMO CHIMNEY FLASHING DETAIL
A2 1 1/2" = 1'-0"8 TYP. NEW CHIMNEY FLASHING DETAIL
A2 1 1/2" = 1'-0"9 TYP. NEW RIDGE
A2 1 1/2" = 1'-0"10 TYP. GABLE END ELEVATION DTL.
A2 1 1/2" = 1'-0"11 TYP. DAMAGED RAFTER DETAIL
A2 3" = 1'-0"12 TYP. PLYWOOD PATCH DETAIL
A2 3/4" = 1'-0"

TYP. NEW ROOF ASSEMBLY

DRAWING TITLE
CARRIAGE BARN
PLANS AND DETAILSJOB NUMBER: 1821
JOB TITLEPUMP HOUSE AND CARRIAGE BARN
ROOF REPLACEMENTS
WORCESTER DPW & PARKS

CONSULTANT

ARCHITECT

NAULT ARCHITECTS, INC.
71 HOPE AVENUE
WORCESTER, MA 01603
TEL: (508) 755-4134
ADMIN@NAULTARCHITECTS.COMDRAWING NO.
A2
SCALE
AS NOTED
DATE
JANUARY 2025