


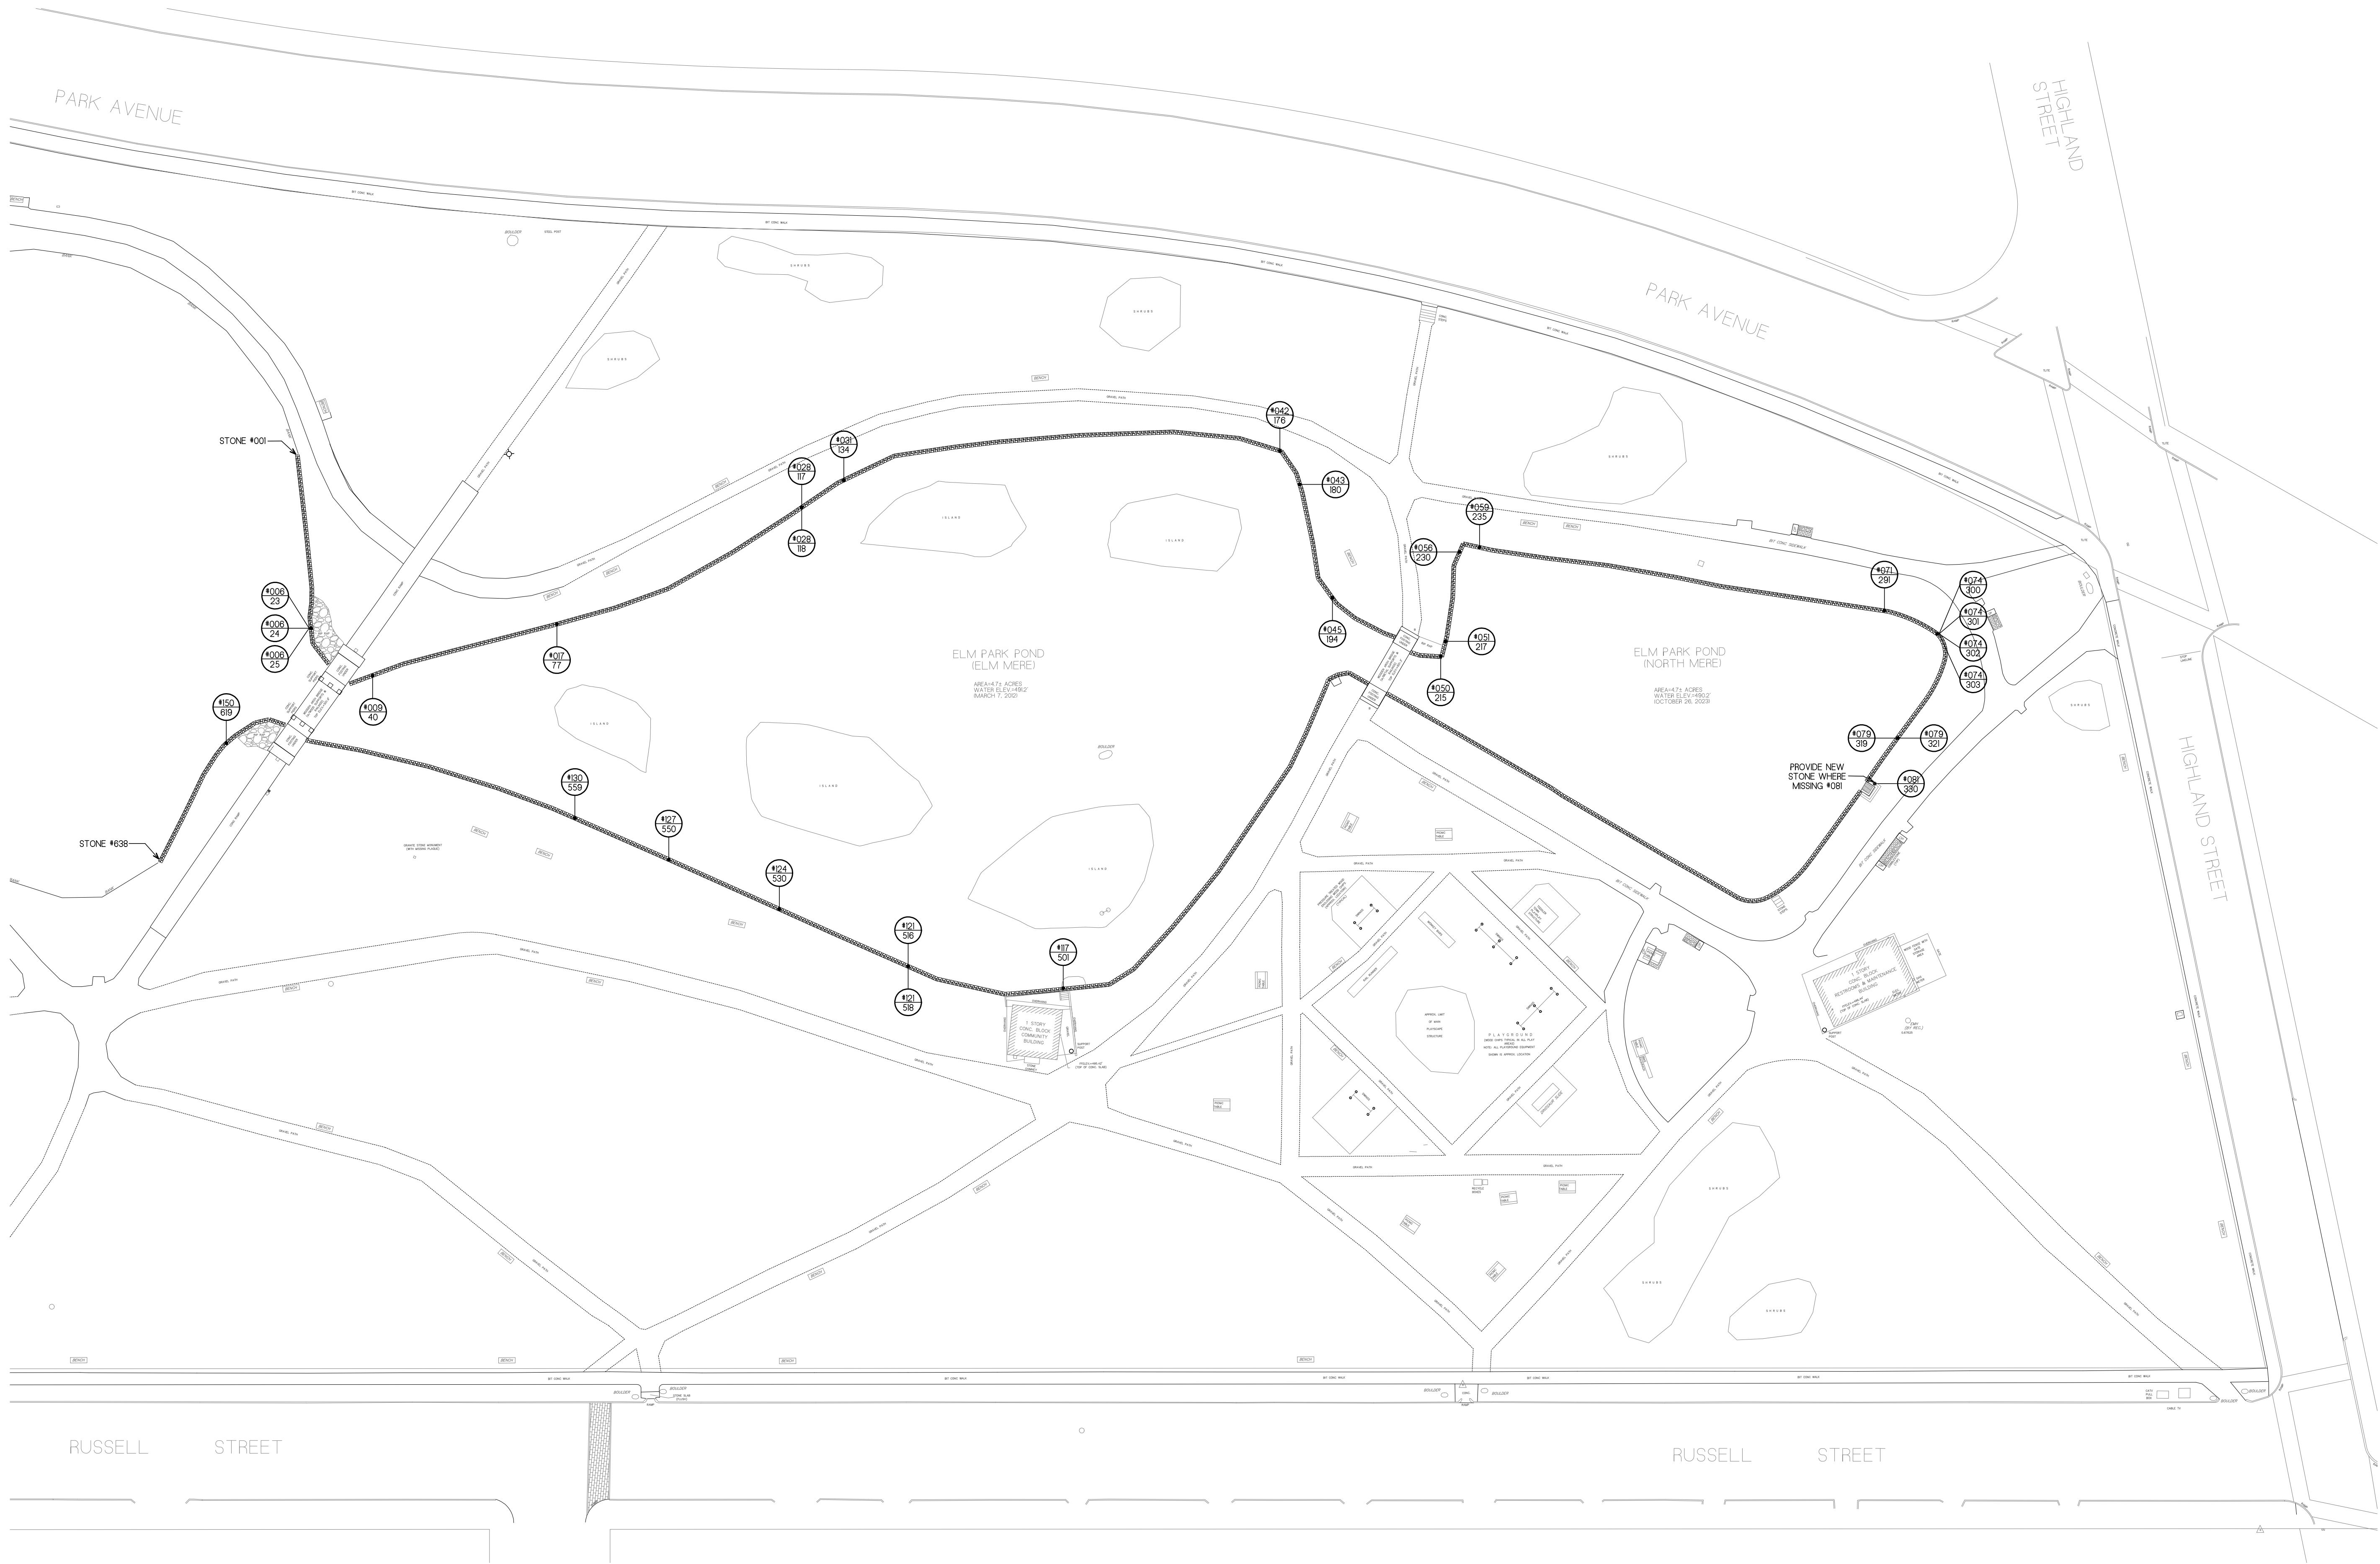

1 SITE PLAN
A1 1" = 40'-0"

GENERAL NOTES
1. PROVIDE AND RESET LOOSE STONES ON NEW MORTAR BED WHERE INDICATED. CLEAN BOTH SURFACES TO PROVIDE GOOD BOND.

STONE KEY

#000 PHOTO NUMBER
0 STONE NUMBER

DRAWING TITLE

SITE PLAN

JOB NUMBER: ###

JOB TITLE
MASONRY WALL REPAIRS
ELM PARK
WORCESTER, MASSACHUSETTS

CONSULTANT

ARCHITECT

NAULT ARCHITECTS, INC.
27 HOPE AVENUE
WORCESTER, MA 01603
TEL: 508.778.8134
ADMIN@NAULTARCHITECTS.COM

DRAWING NO.

A1

SCALE
AS NOTED

DATE
APRIL 2026