

STAIR TOWER RE-ROOF
AT THE
SULLIVAN MIDDLE SCHOOL
CITY OF WORCESTER

AUGUST 31, 2026



LOCUS PLAN
NOT TO SCALE



SULLIVAN MIDDLE SCHOOL

DRAWING LIST:

- T1 - COVER
- A1 - OVERALL ROOF PLAN
- A2 - DEMO AND NEW ROOF PLAN AND ROOF DETAILS

KEY PLAN

DRAWING TITLE


COVER

JOB NUMBER: 1905
JOB TITLE

STAIR TOWER RE-ROOF
SULLIVAN MIDDLE SCHOOL
CITY OF WORCESTER

CONSULTANT

ARCHITECT

  NAULT ARCHITECTS, INC.
71 HOPE AVENUE TEL: (508) 755-6134
WORCESTER, MA 01603 ADMIN@NAULTARCHITECTS.COM

DRAWING NO.


T1


SCALE

AS NOTED

DATE

AUGUST 31, 2026

 ARCHITECT:
 NAULT ARCHITECTS, INC.
 71 HOPE AVENUE TEL: (508) 755-6134
WORCESTER, MA 01603 EMAIL: ADMIN@NAULTARCHITECTS.COM

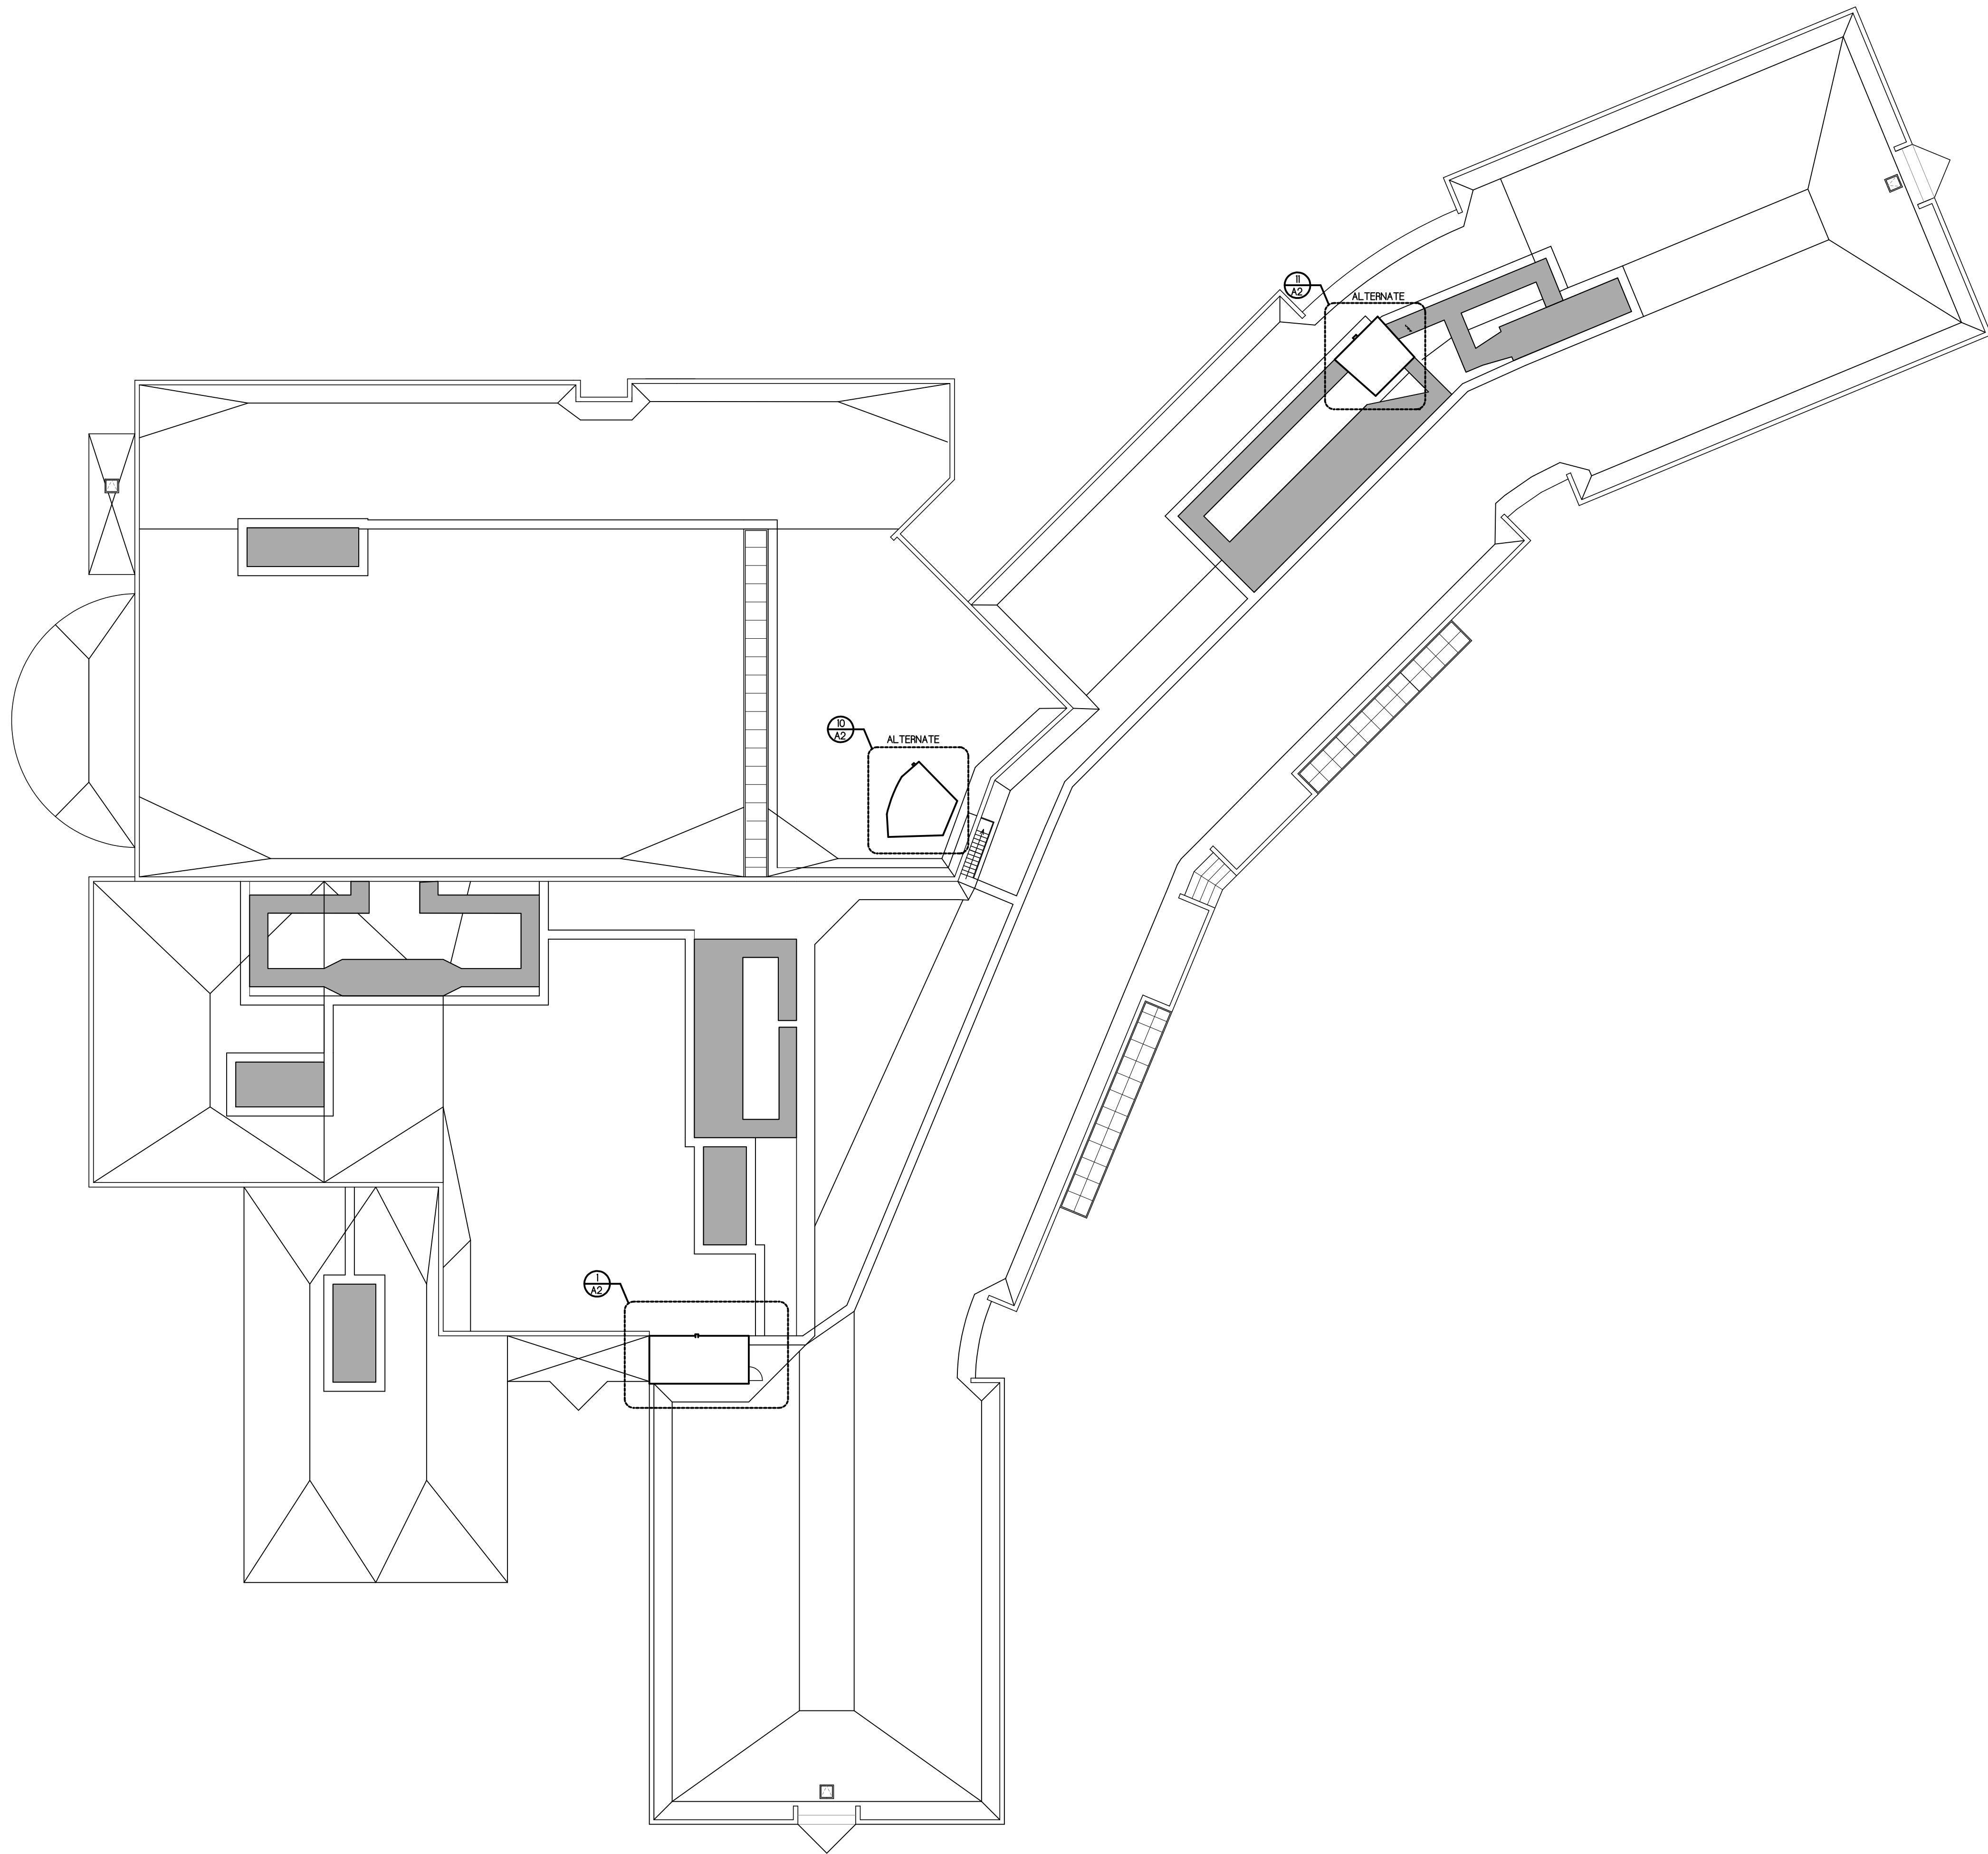

1
A1 OVERALL ROOF PLAN
1/20" = 1'-0"

GENERAL NOTES:

- 1) THE PRIME CONTRACTOR SHALL FIELD VERIFY ALL LOCATIONS AND DIMENSIONS PRIOR TO THE START OF WORK / CORDING ANY MATERIALS.
- 2) THE PRIME CONTRACTOR SHALL BE RESPONSIBLE FOR ALL STAGING AND EQUIPMENT REQUIRED TO PERFORM THE WORK OF THE PROJECT, AS WELL AS STOCKING THE SITE WITH MATERIALS.

KEY PLAN

DRAWING TITLE

OVERALL ROOF PLAN

JOB NUMBER: 1905
JOB TITLE

STAIR TOWER RE-ROOF
SULLIVAN MIDDLE SCHOOL
CITY OF WORCESTER

CONSULTANT

ARCHITECT

NAULT ARCHITECTS, INC.
TEL: 1800778-8188
ADMIN@NAULTARCHITECTS.COM

DRAWING NO.












A1

SCALE

AS NOTED

DATE

AUGUST 31, 2026

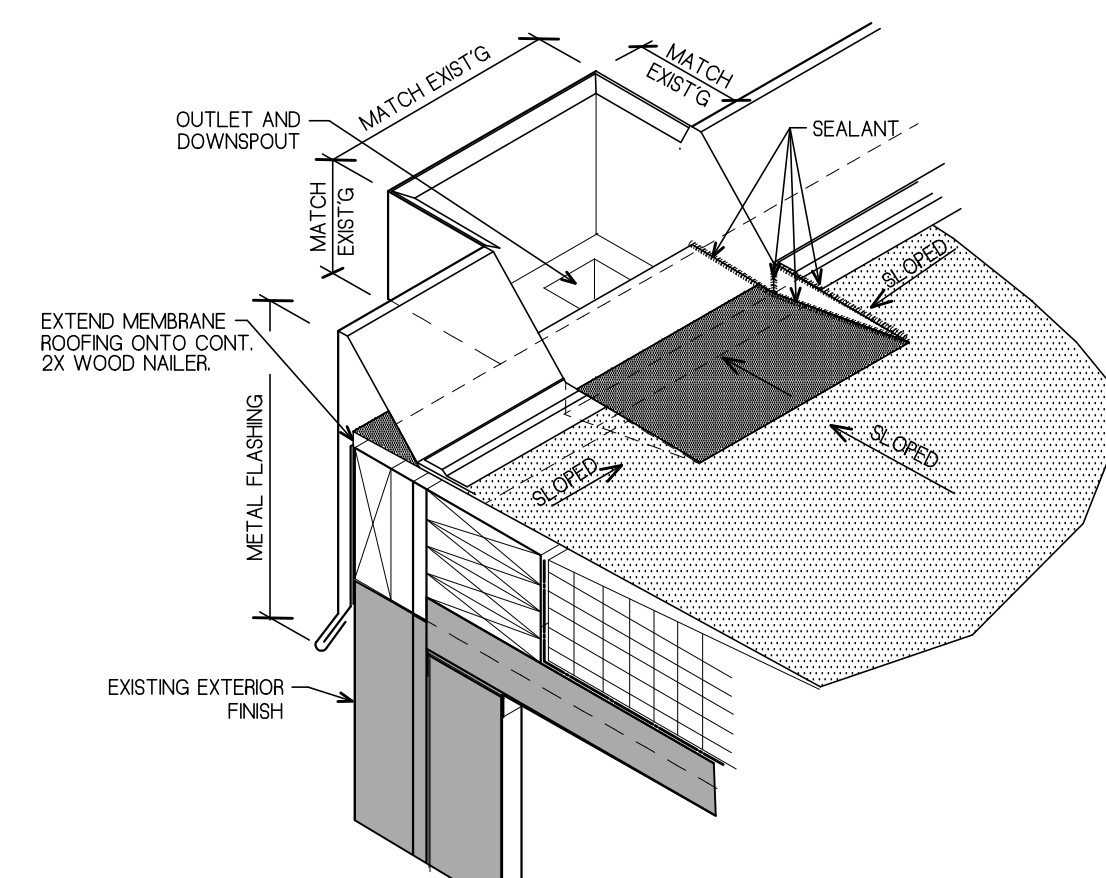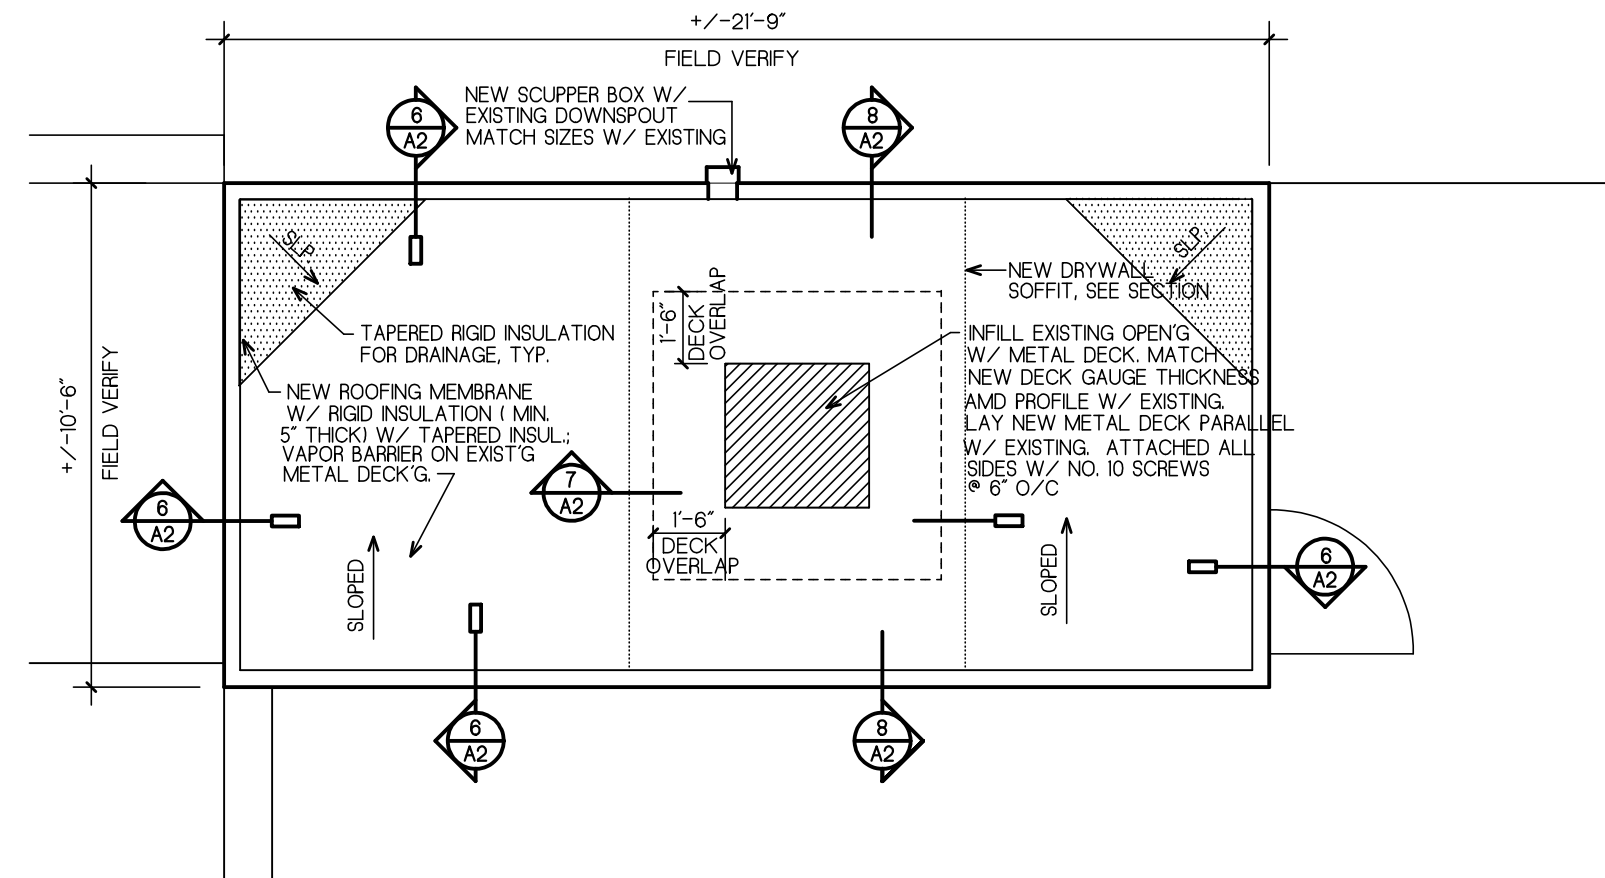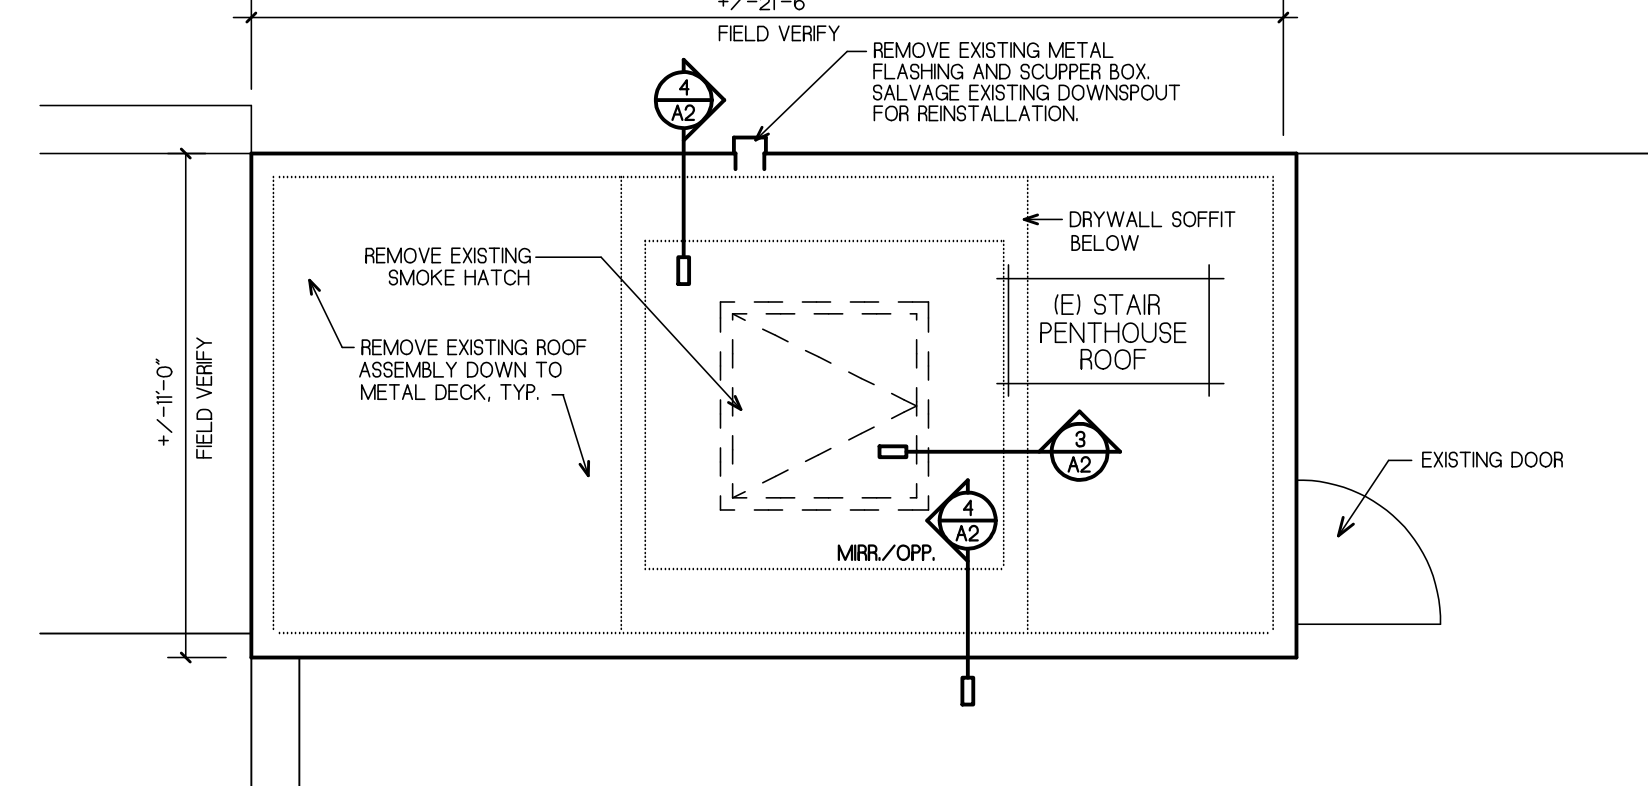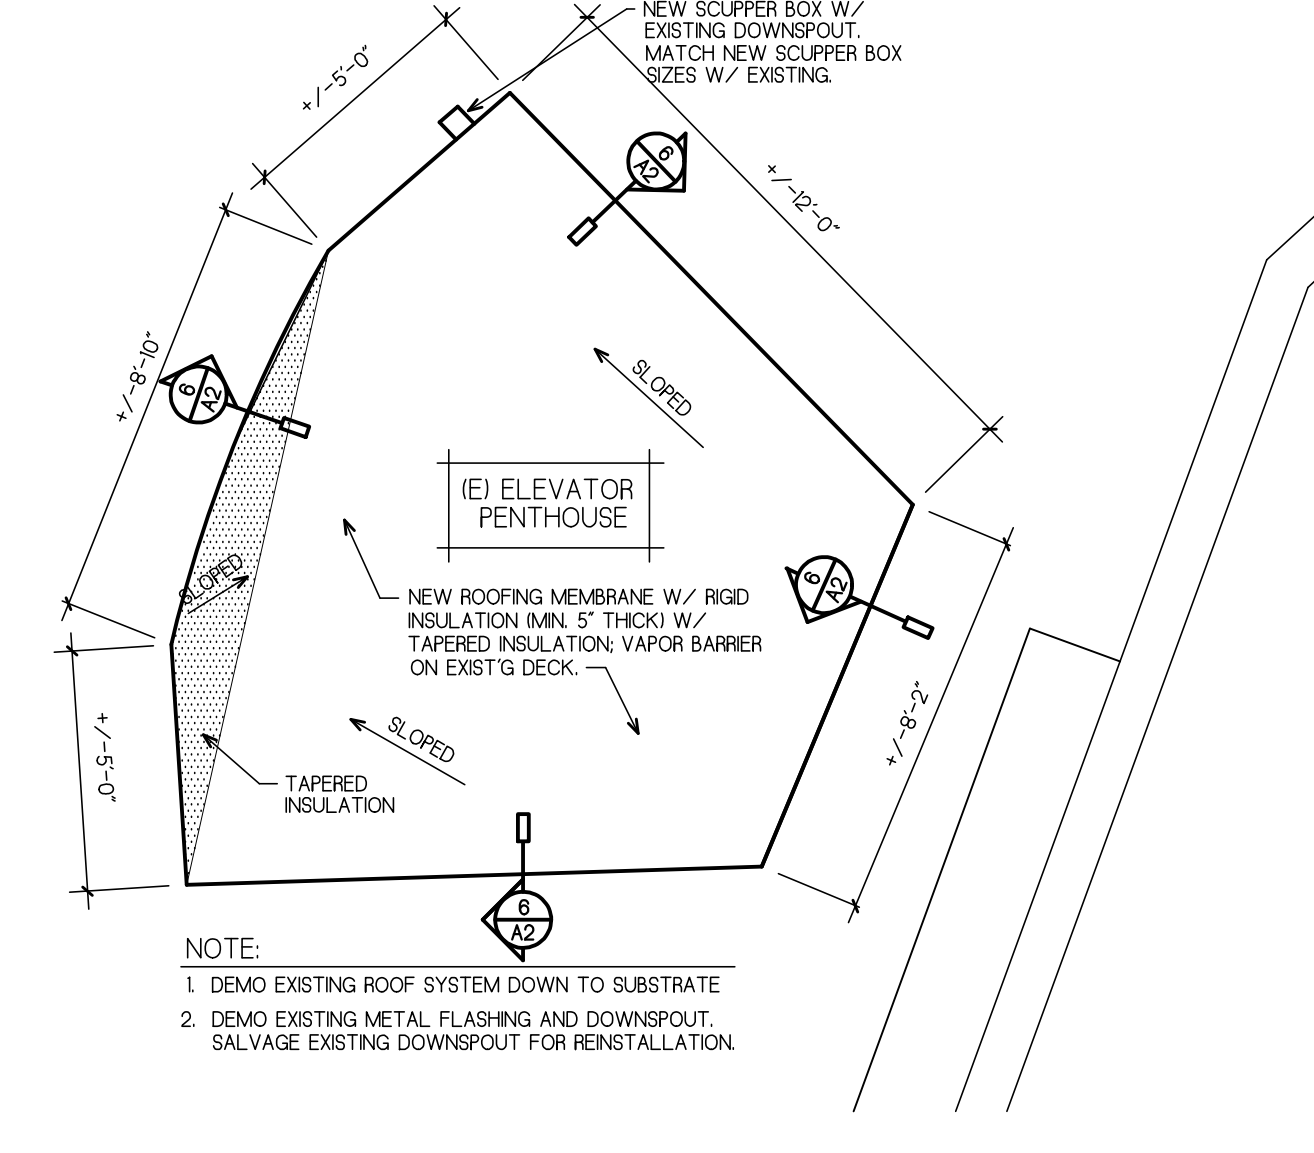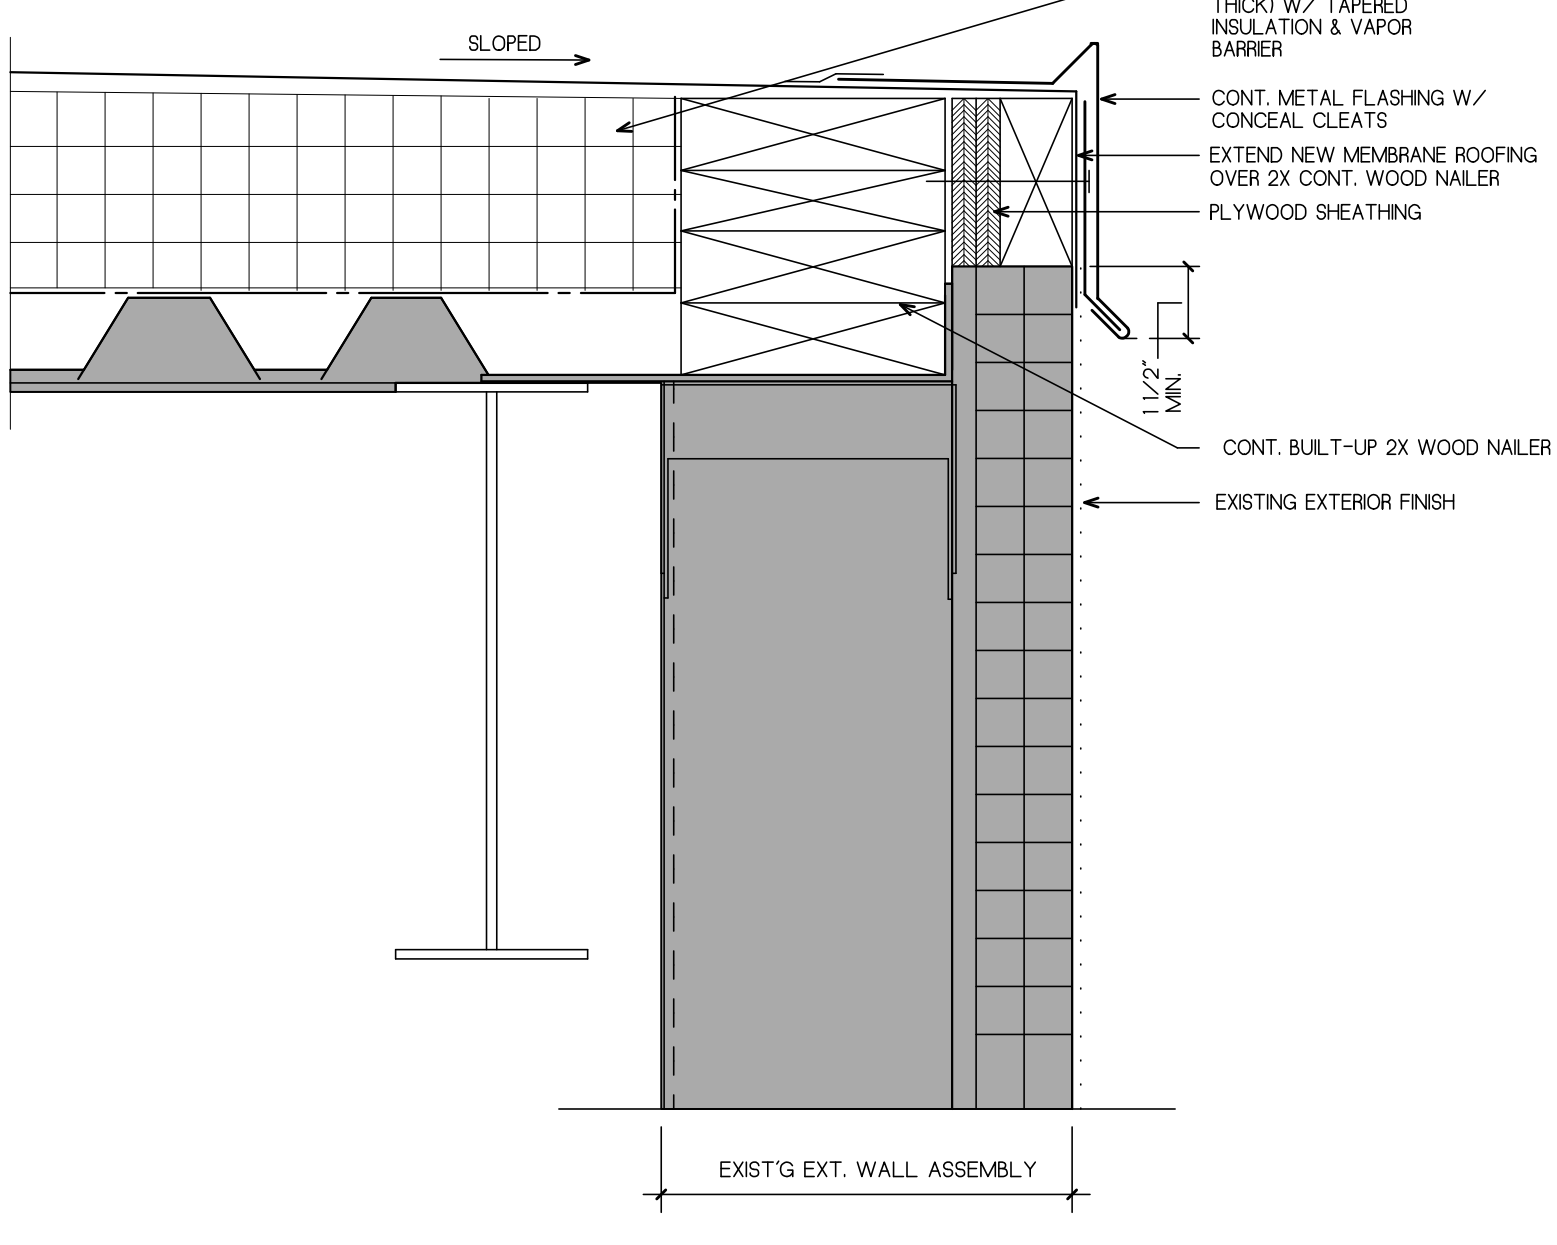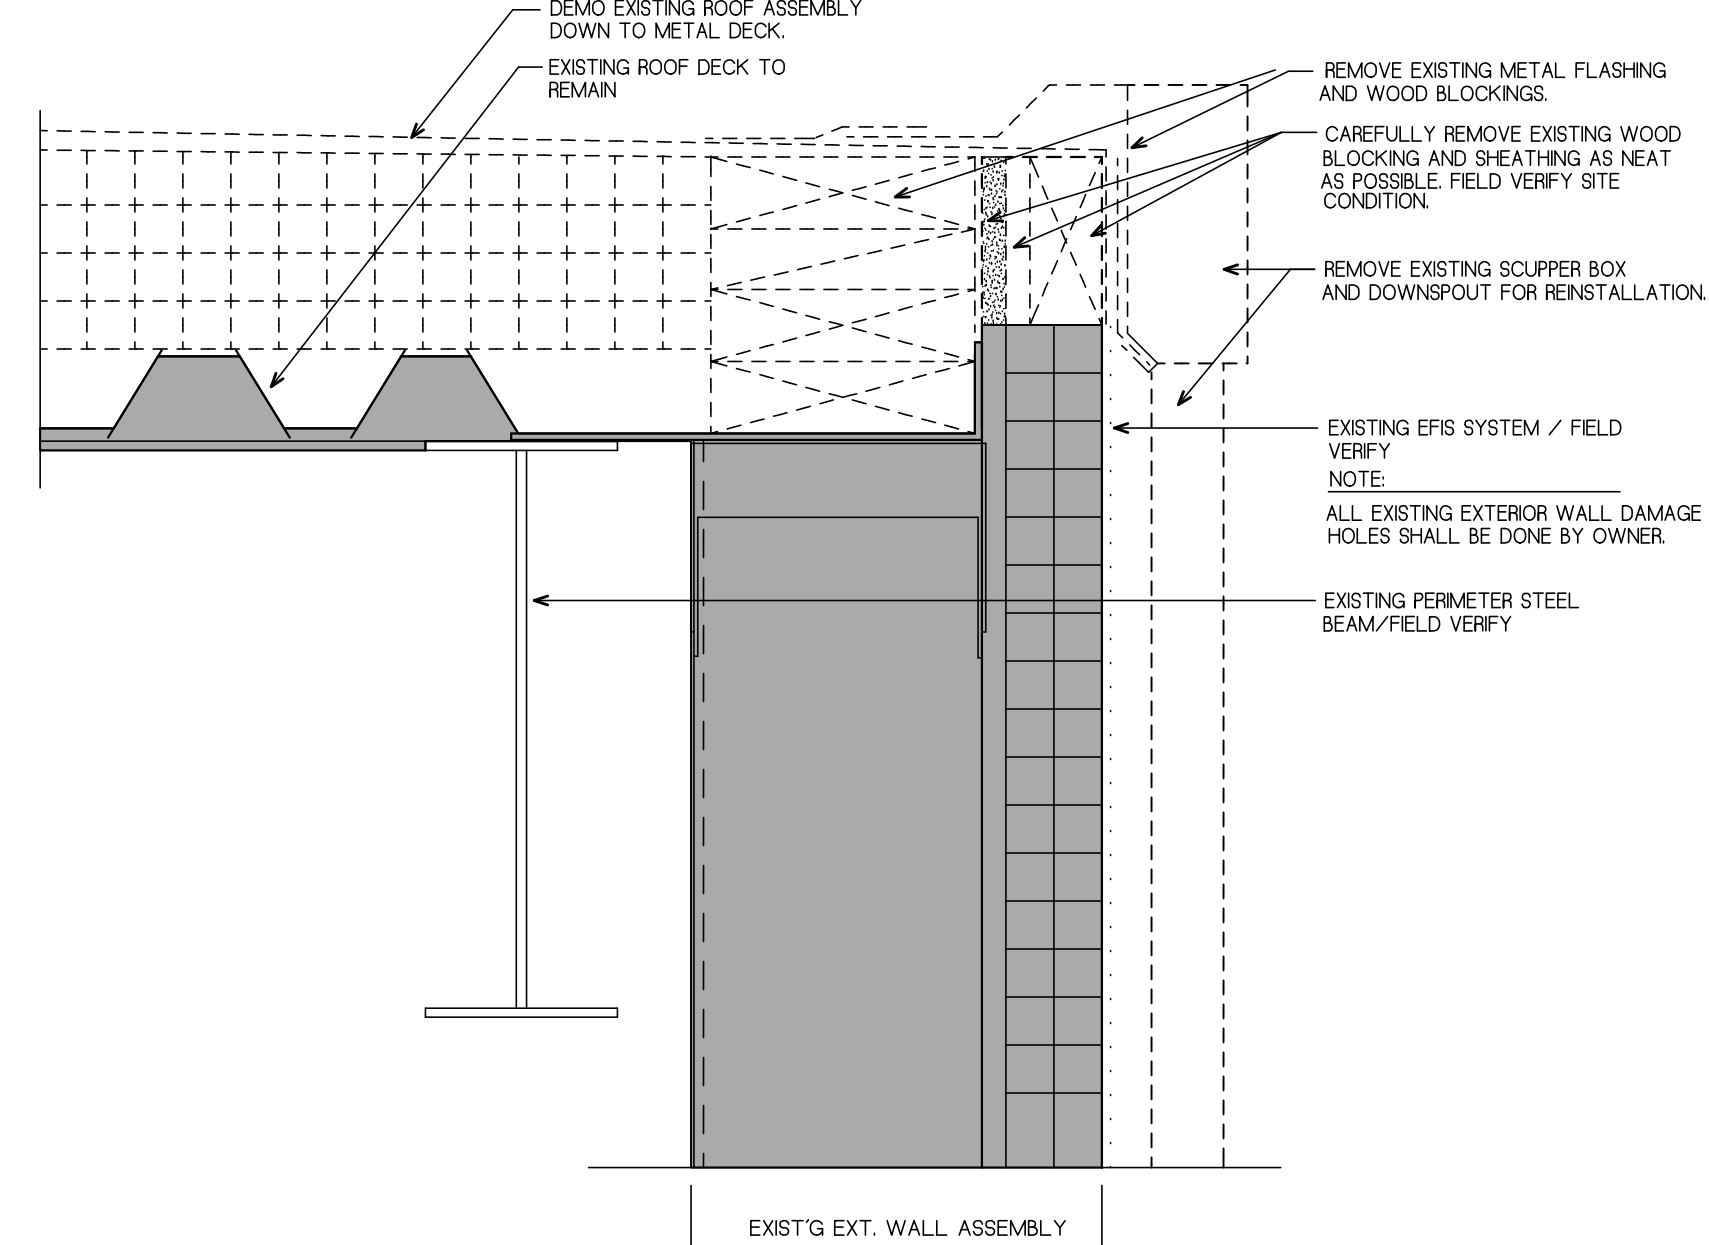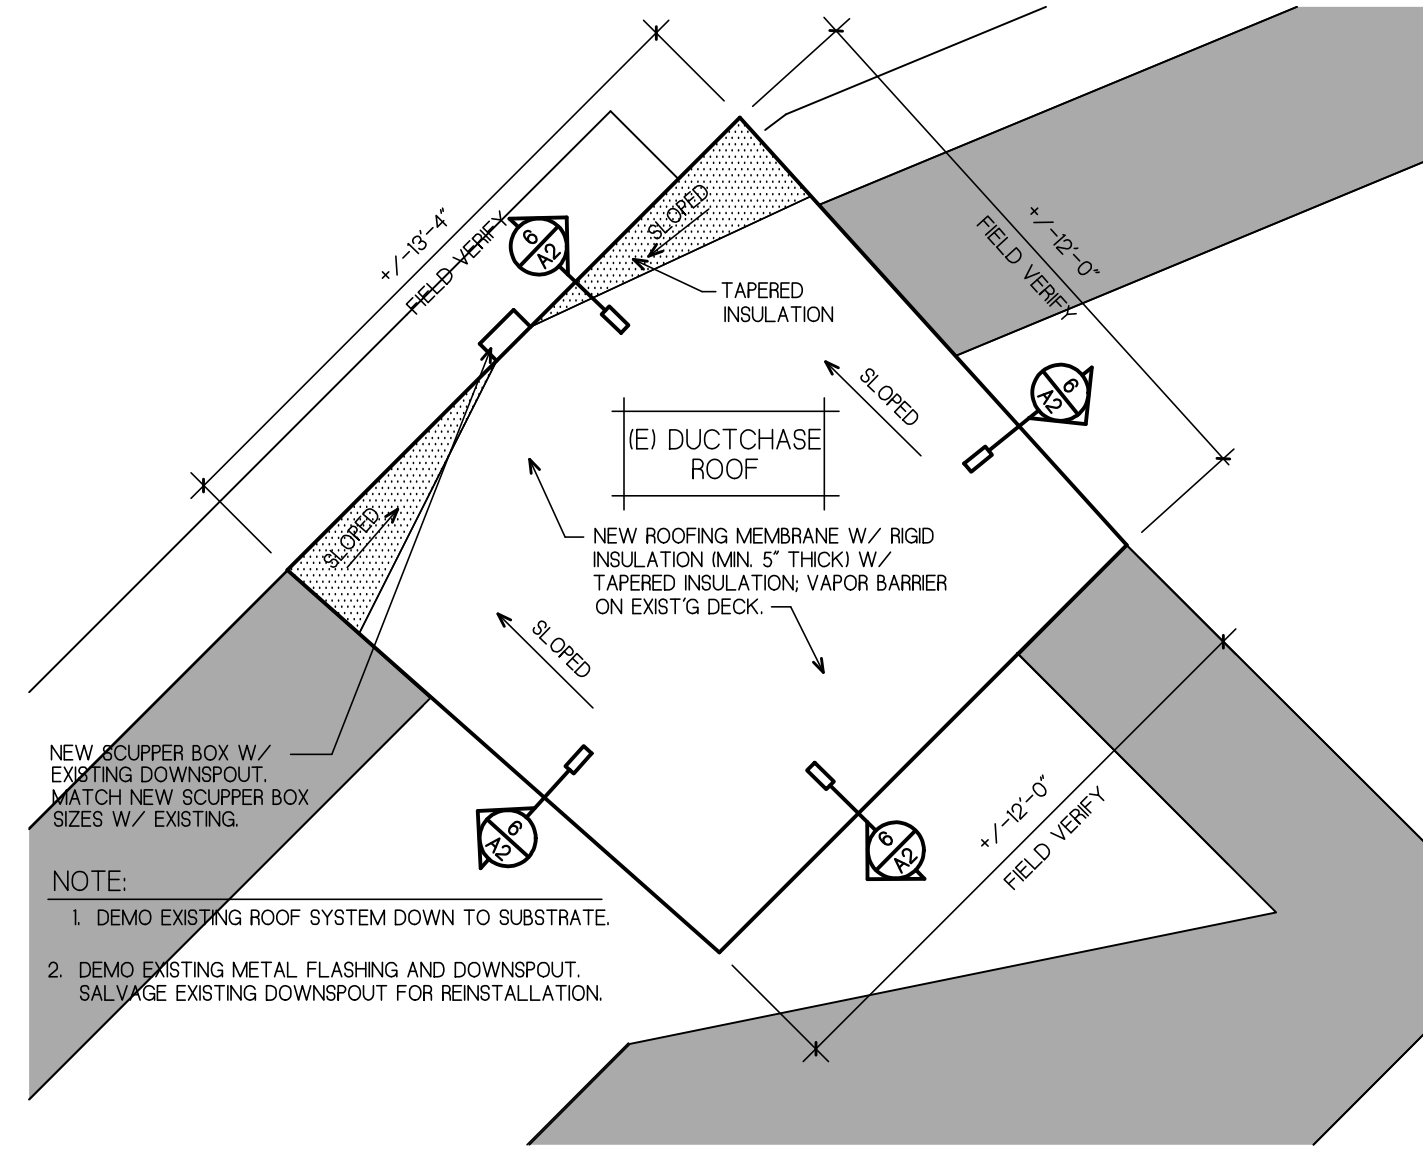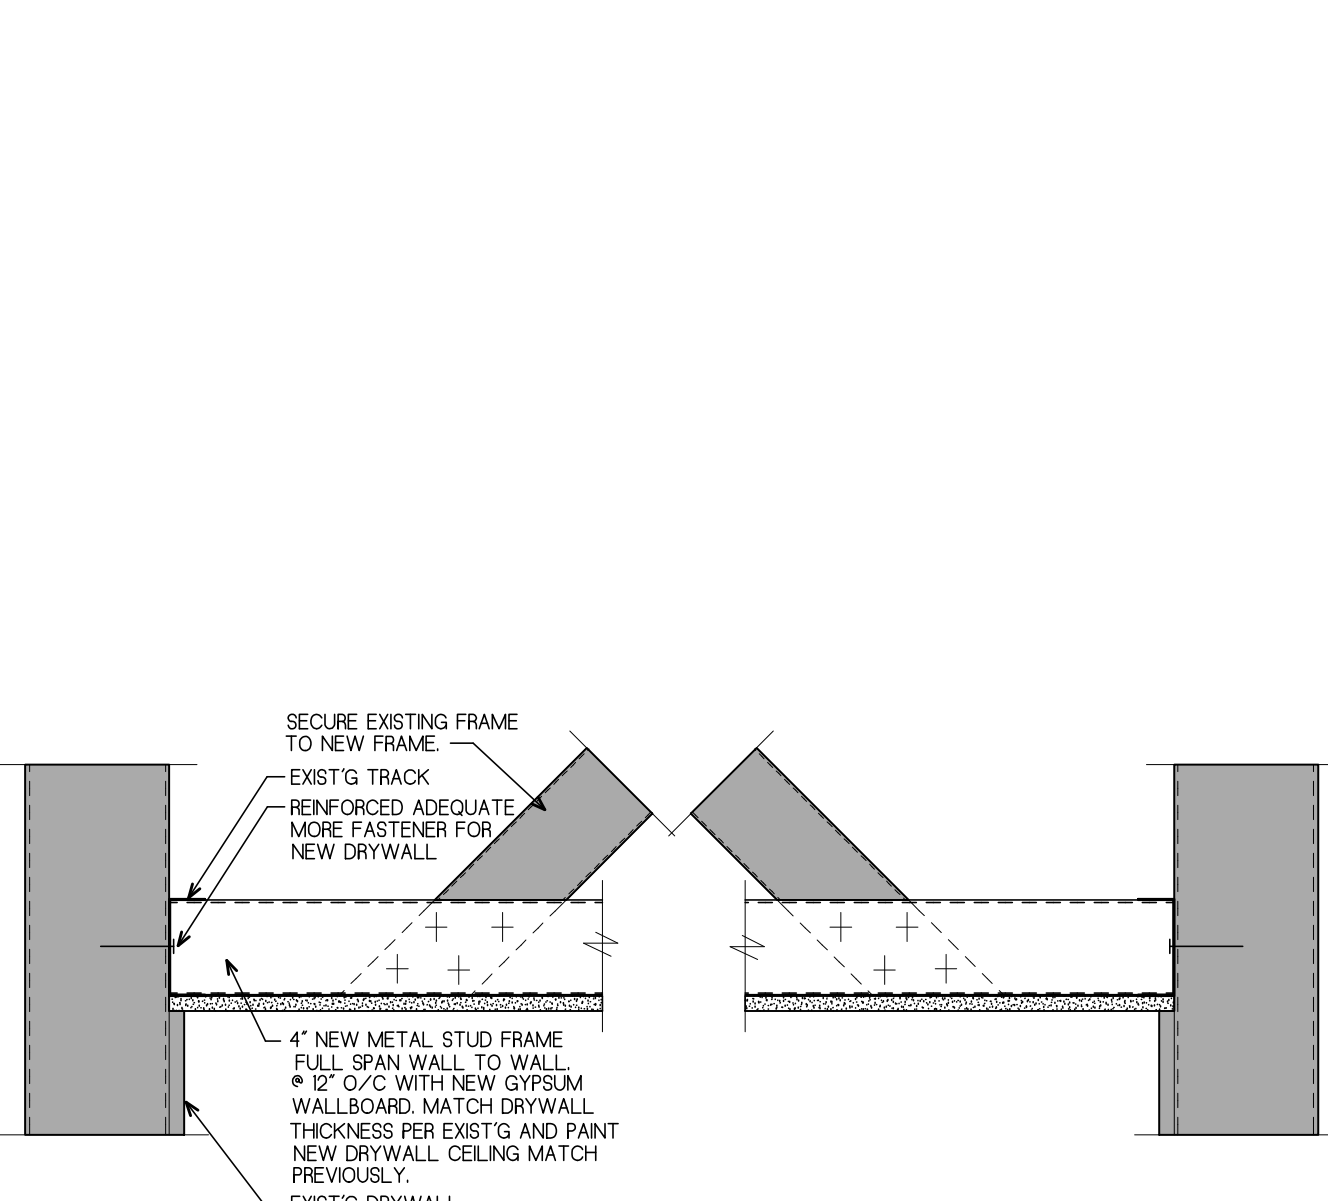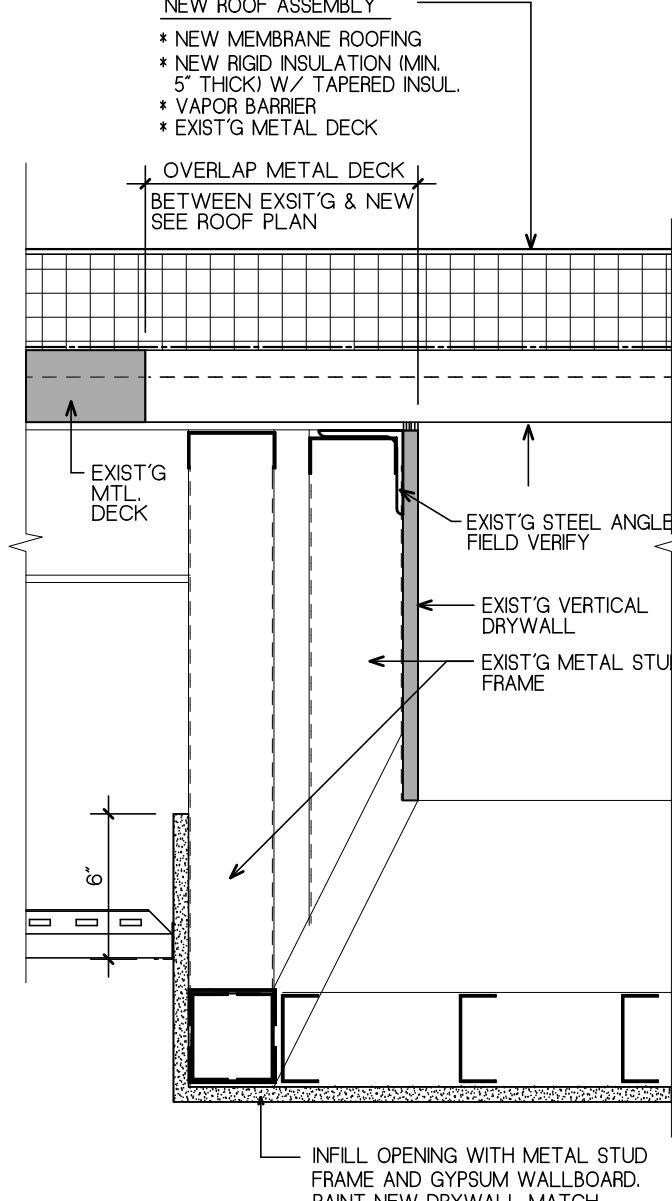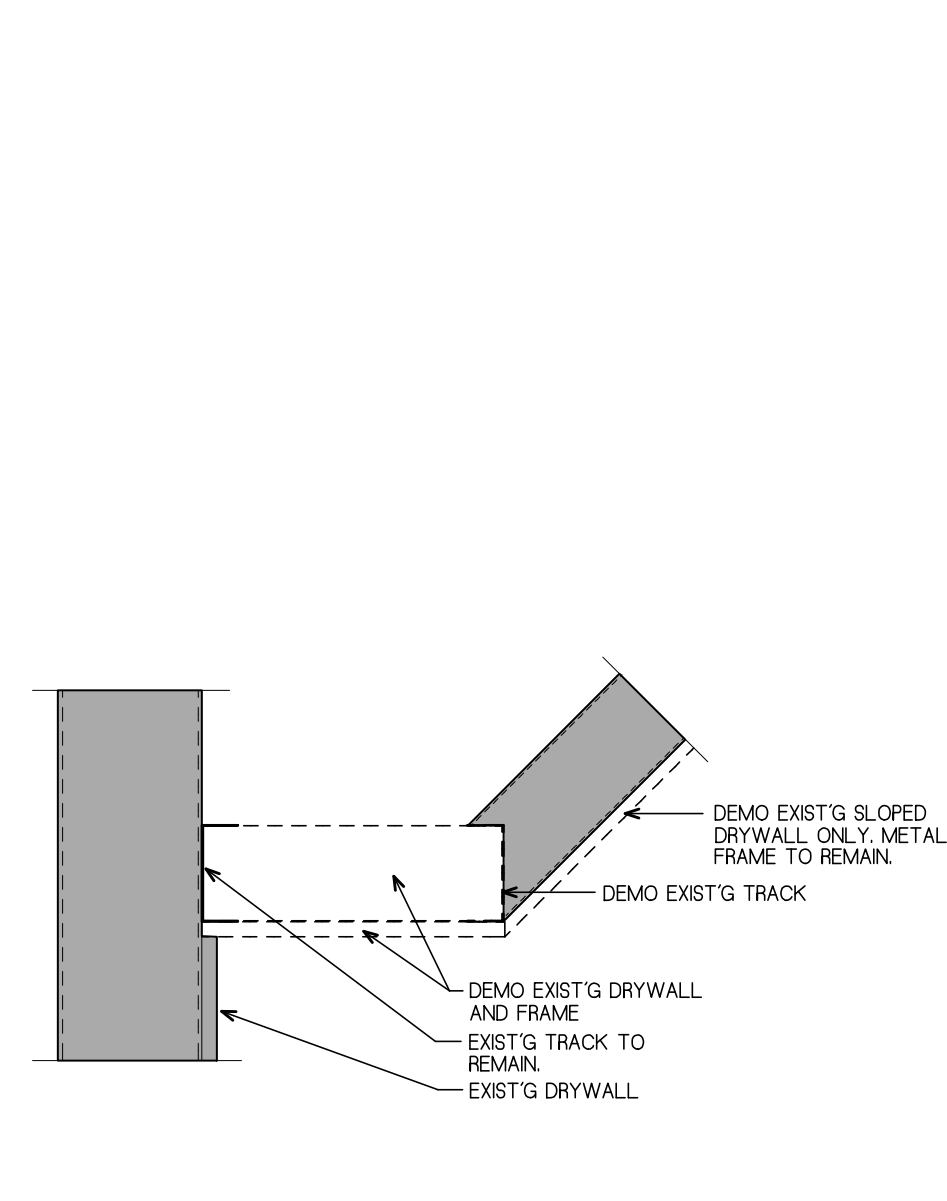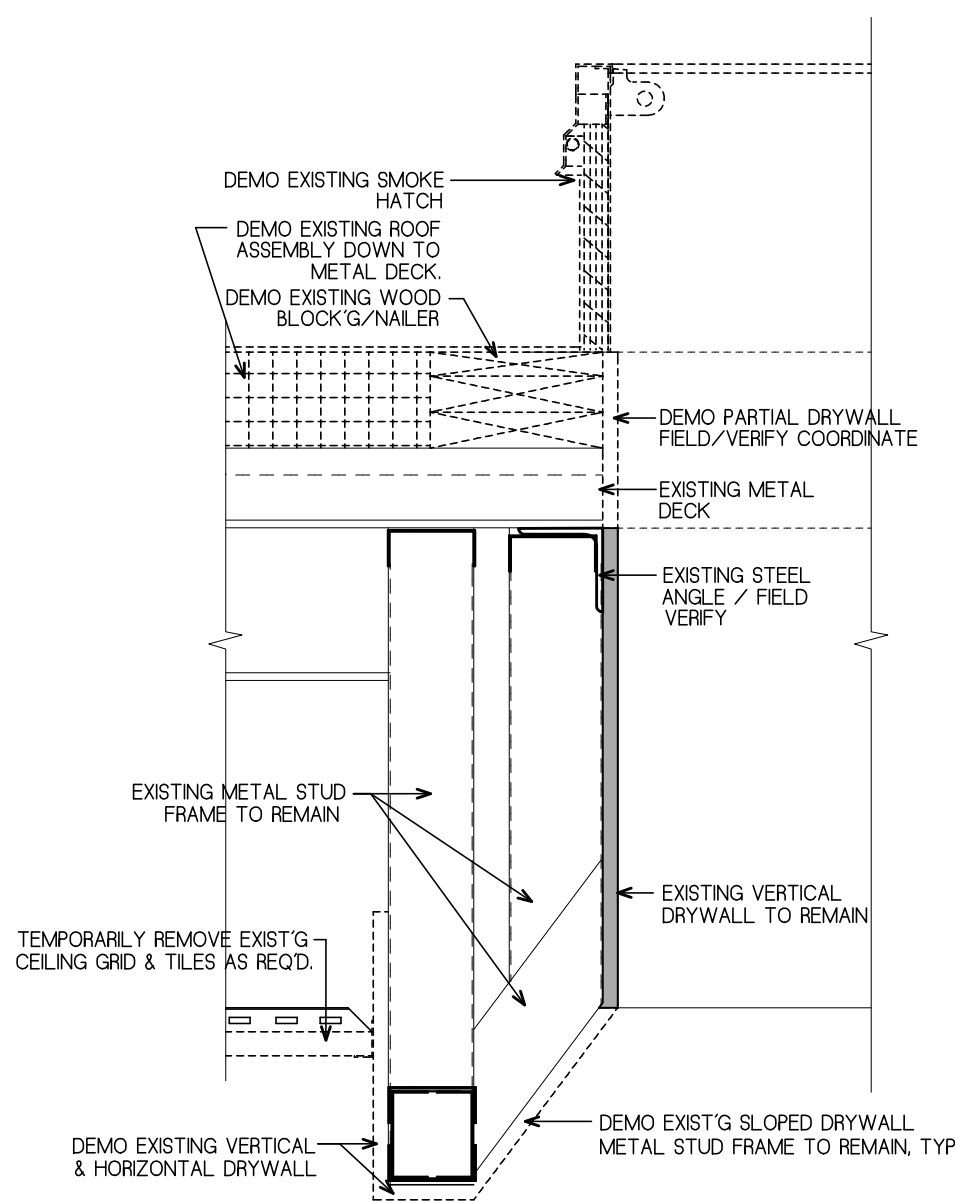

- GENERAL NOTES:
- 1) THE PRIME CONTRACTOR SHALL FIELD VERIFY ALL LOCATIONS AND DIMENSIONS PRIOR TO THE START OF WORK / CORDING ANY MATERIALS.
 - 2) THE PRIME CONTRACTOR SHALL BE RESPONSIBLE FOR ALL STAGING AND EQUIPMENT REQUIRED TO PERFORM THE WORK OF THE PROJECT, AS WELL AS STOCKING THE SITE WITH MATERIALS.

KEY PLAN

DRAWING TITLE

DEMO & NEW ROOF PLAN
AND ROOF DETAILS

JOB NUMBER: 1905
JOB TITLE

STAIR TOWER RE-ROOF
SULLIVAN MIDDLE SCHOOL
CITY OF WORCESTER

CONSULTANT

ARCHITECT

NAULT ARCHITECTS, INC.
117 HOPE AVENUE
WORCESTER, MA 01603
TEL: 617.337.7878
ADMIN@NAULTARCHITECTS.COM

SCALE: AS NOTED
DATE: AUGUST 31, 2026

DRAWING NO.
A2