


LOCUS PLAN  
1" = 500'±

ZONE: RL-7 (TWO FAMILY DETACHED)


LOT AREA (REQ'D)	8,000 S.F.
FRONTAGE (REQ'D)	70'
FRONT YARD (REQ'D)	20'
SIDE YARD (REQ'D)	8'
REAR YARD (REQ'D)	20'
BLDG. HEIGHT (MAX)	35'

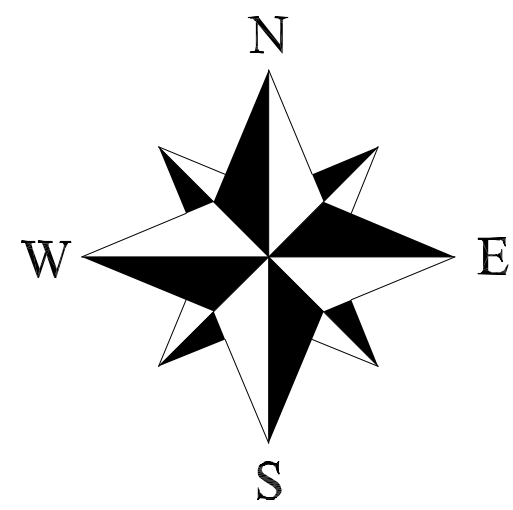




GENERAL NOTES

1. RECORD OWNER 10 & 16 APTHORP STREET SMITH, ALEXANDER 676 BURDICK STREET WORCESTER, MASSACHUSETTS 01606 DEED BOOK 62672 PAGE 353
2. PROPERTIES ARE SHOWN AS PARCELS 32-024-00287-1 AND 32-024-00287 AND APPEAR TO LIE WITHIN THE RL-7 ZONING DISTRICT PER REVIEW OF THE CITY OF WORCESTER ZONING MAP AND AVAILABLE ASSESSORS' INFORMATION.
3. PROPERTY LINES SHOWN WERE DERIVED FROM AN ON THE GROUND SURVEY CONDUCTED IN FEBRUARY OF 2020 BY EXISTING GRADE, INC., LINES OF OCCUPATION, AND FOUND MONUMENTATION.
4. PARCEL APPEARS TO LIE WITHIN FLOOD ZONE X PER FIRM MAP 25027C0610E PANEL 610 OF 1075 AND MAP 25027C0793E PANEL 793 OF 1075 LAST REVISED JULY 04, 2011, AS SHOWN ON THE FEMA WEBSITE.
5. EXISTING CONDITIONS SHOWN HEREON WERE COMPILED FROM AN ON THE GROUND SURVEY CONDUCTED IN FEBRUARY OF 2020 BY EXISTING GRADE, INC., AERIAL IMAGERY PROVIDED BY THE STATE OF MASSACHUSETTS, AND FROM PLANS OF RECORD.
6. ORIGIN OF BEARING IS THE NORTH AMERICAN DATUM (NAD83) DETERMINED FROM A GPS SURVEY CONDUCTED BY EXISTING GRADE, INC. IN FEBRUARY OF 2020.
7. ORIGIN OF ELEVATIONS IS NORTH AMERICAN VERTICAL DATUM (NAVD) 88, DETERMINED FROM A GPS SURVEY CONDUCTED BY EXISTING GRADE, INC. IN FEBRUARY OF 2020.
8. SURVEYOR HAS MADE NO INVESTIGATION OR INDEPENDENT SEARCH FOR EASEMENTS OF RECORD, ENCUMBRANCES, RESTRICTIVE COVENANTS, OWNERSHIP TITLE EVIDENCE, OR ANY OTHER FACTS THAT AN ACCURATE AND CURRENT TITLE SEARCH MAY DISCLOSE.
9. WETLAND RESOURCE AREAS SHOWN DELINEATED BY GLENN KREVOSEK OF EBT ENVIRONMENTAL CONSULTANTS, INC. 601 MAIN STREET, OXFORD MA, 01537, IN DECEMBER OF 2019, AND FIELD LOCATED BY EXISTING GRADE, INC. IN FEBRUARY OF 2020.
10. WETLAND CONSULTING PROVIDED BY EBT ENVIRONMENTAL CONSULTANTS, INC. 601 MAIN STREET, OXFORD MA, 01537
11. ADJUTERS SHOWN BASED UPON THE TOWN OF WORCESTER ASSESSOR RECORDS AND MAY NOT REFLECT THE MOST RECENT TITLE TRANSFERS.


\*\*\*DIG SAFE NOTE\*\*\* IN ACCORDANCE WITH MGL CH.28, SEC. 40 INCLUDING AMENDMENTS, ALL CONTRACTORS SHALL NOTIFY UTILITY COMPANIES AND GOVERNMENT AGENCIES IN WRITING, OF THE EXTENT TO EXCAVATE NO LESS THAN 72 HOURS PRIOR TO SUCH EXCAVATION (EXCLUSIVE OF SATURDAYS, SUNDAYS, AND HOLIDAYS), OR CALL "DIG-SAFE" AT 1-888-DIG-SAFE.

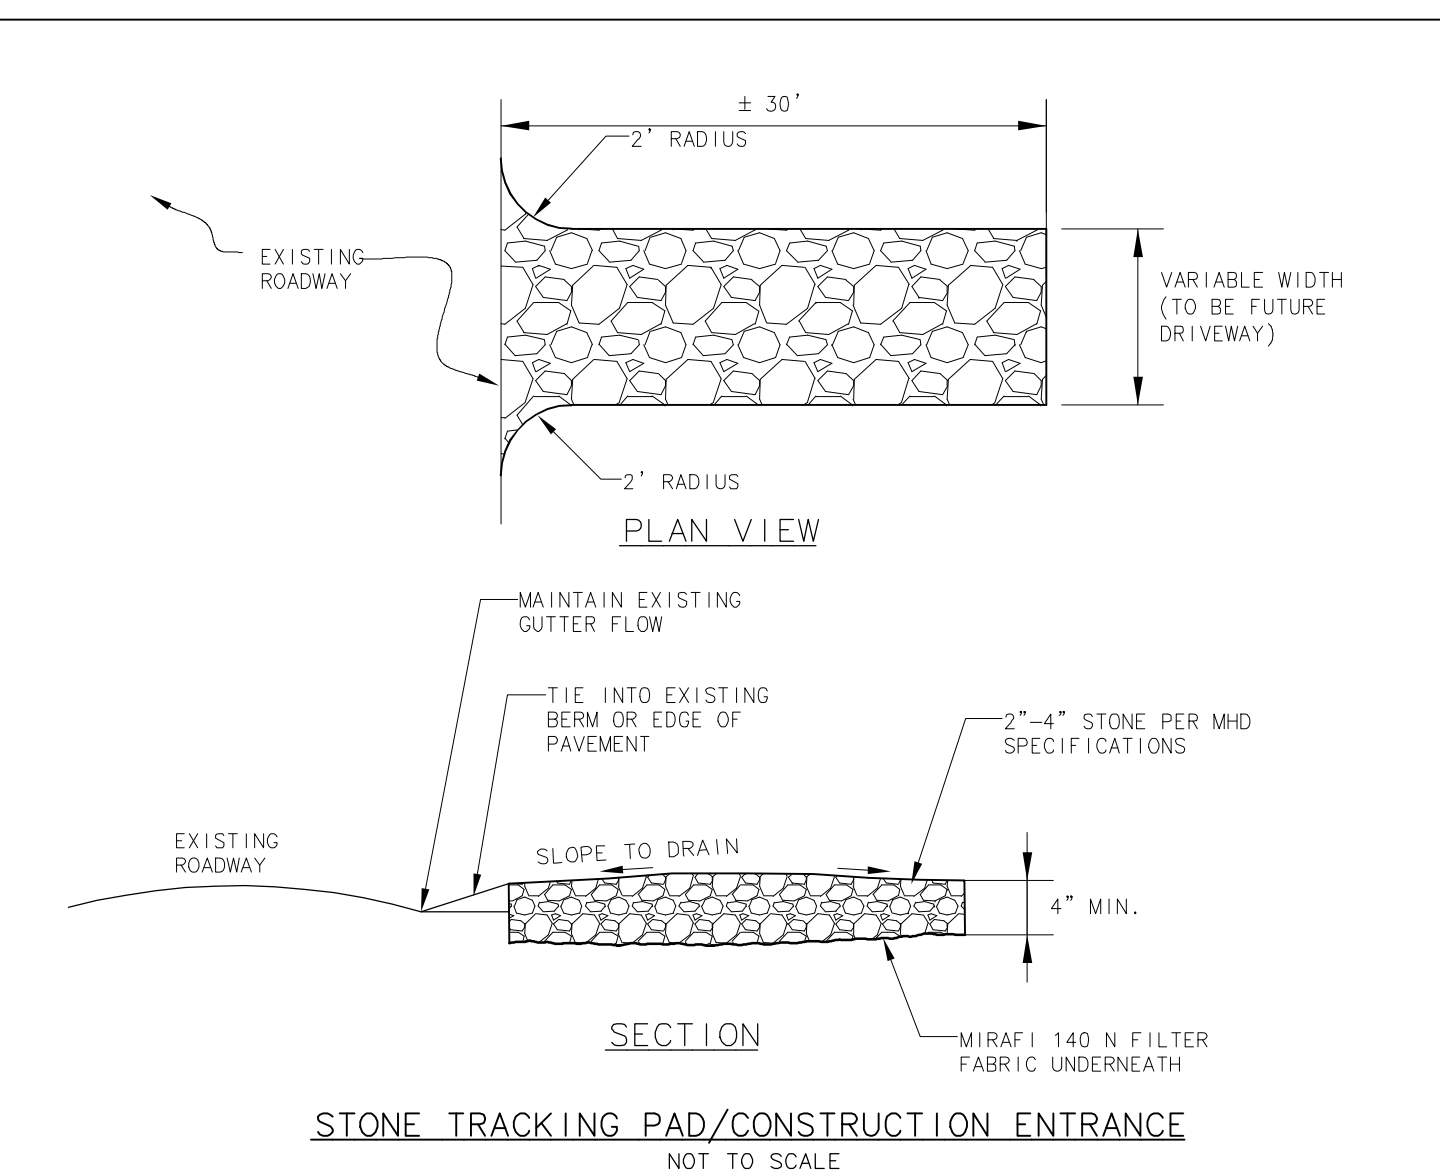

**Existing Grade Inc.**  
Surveyors & Civil Engineers  
62 Riedell Road  
Douglas, MA. 01516  
508-694-6501 Ph/Fax

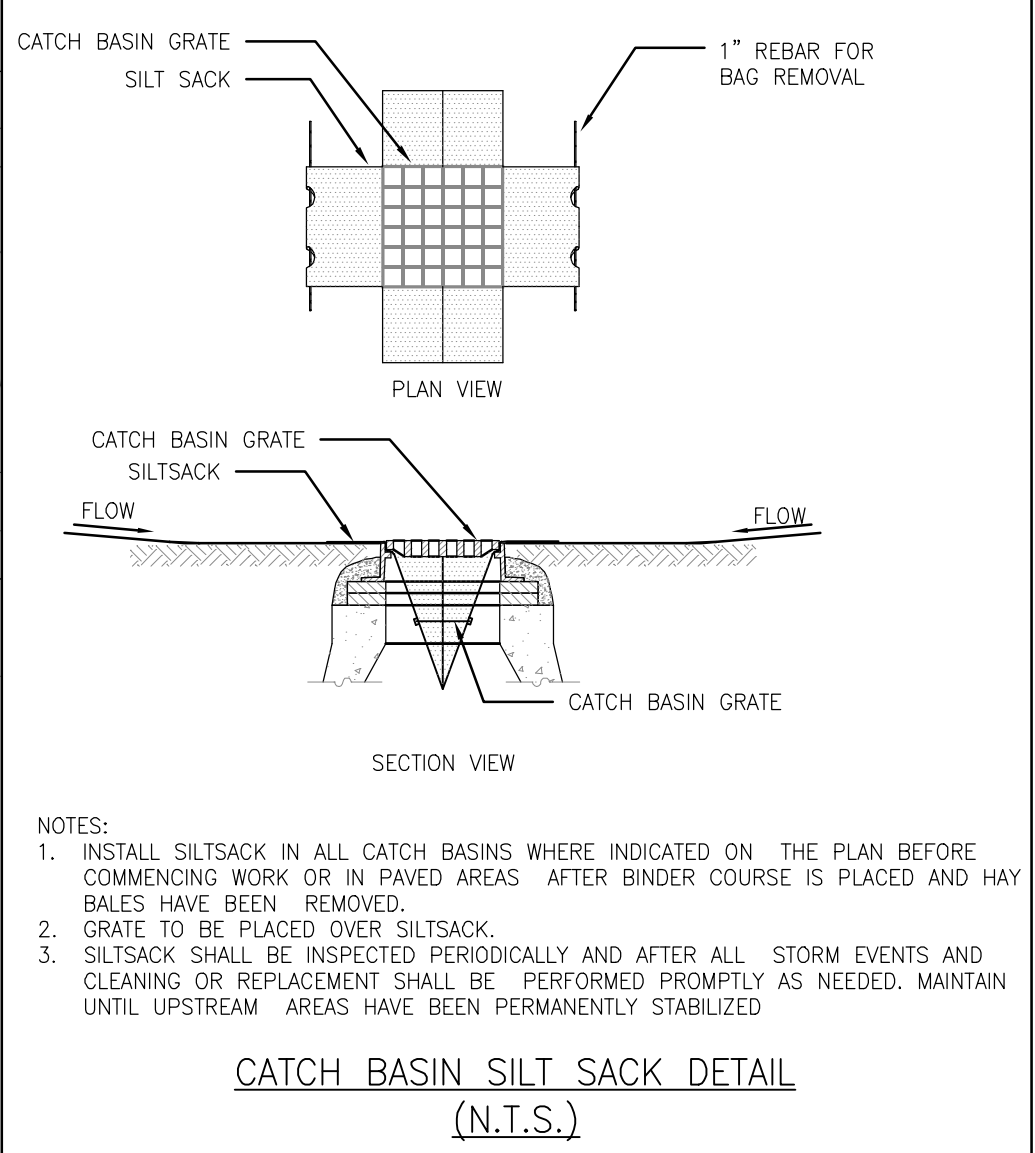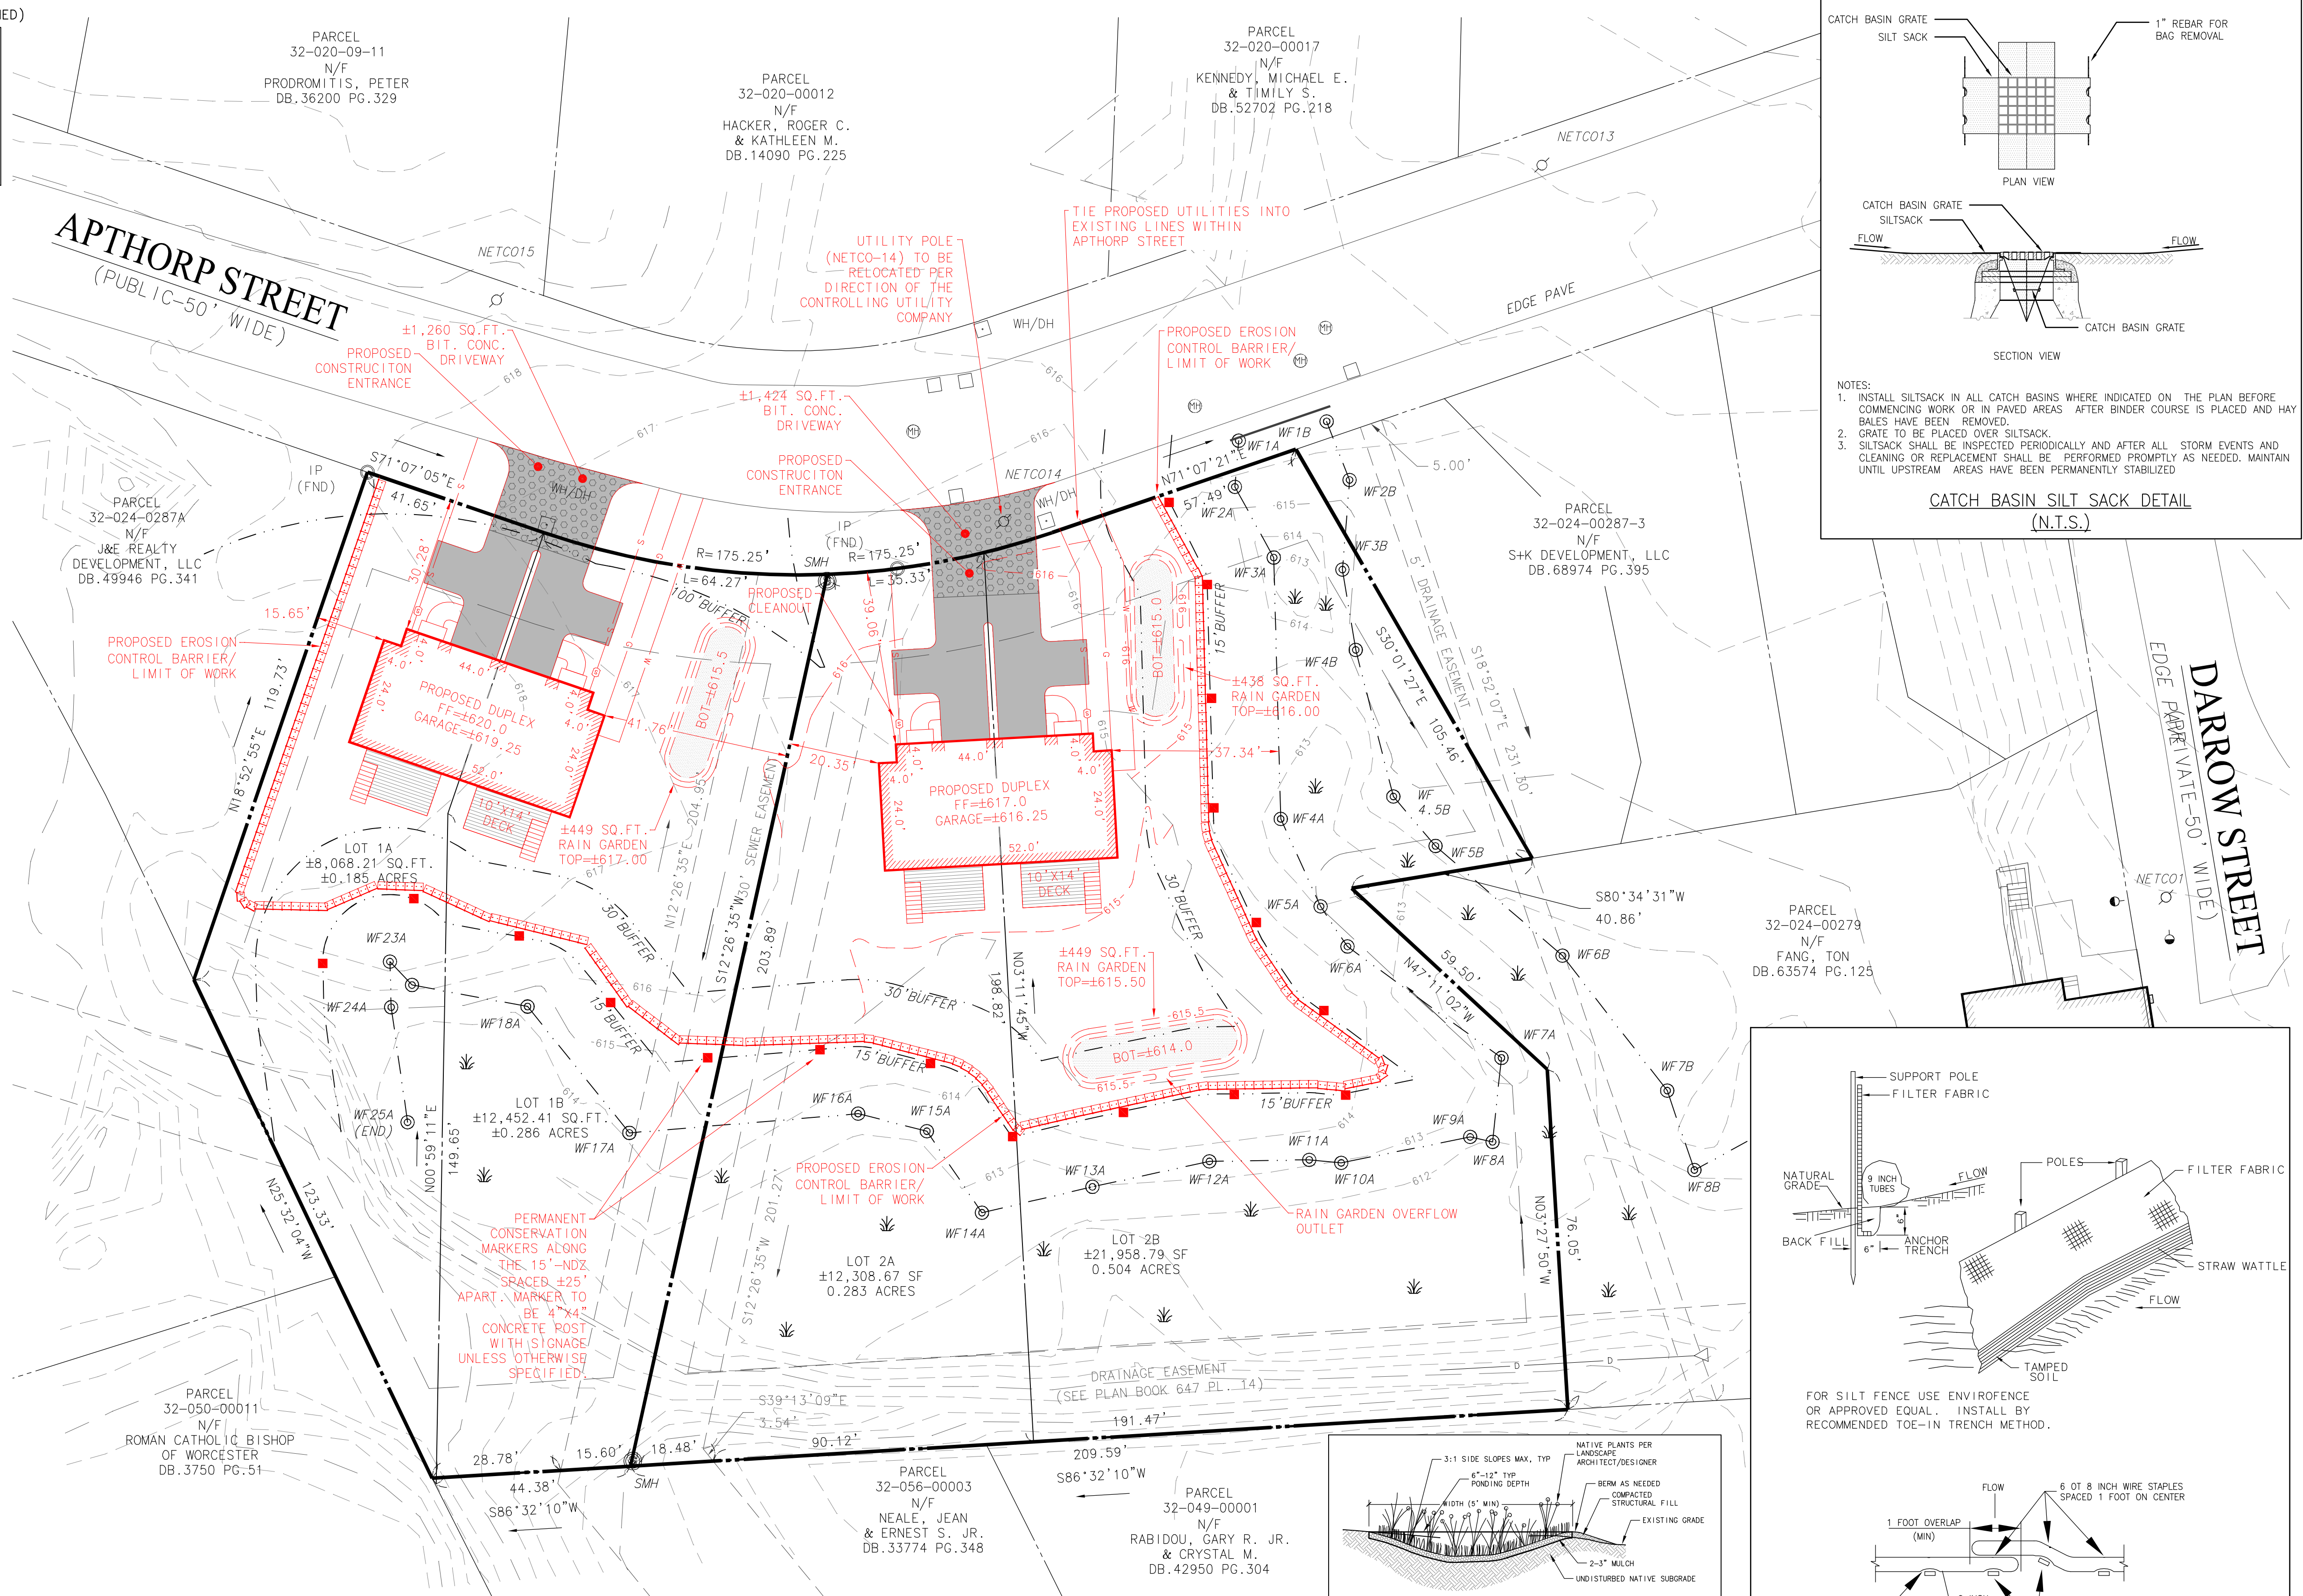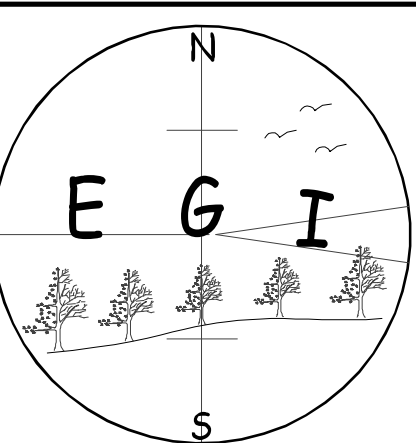

- NOTES:
1. INSTALL SILT SACK IN ALL CATCH BASINS WHERE INDICATED ON THE PLAN BEFORE COMMENCING WORK OR IN PAVED AREAS AFTER BINDER COURSE IS PLACED AND HAY BALES HAVE BEEN REMOVED.
  2. GRATE TO BE PLACED OVER SILT SACK.
  3. SILT SACK SHALL BE INSPECTED PERIODICALLY AND AFTER ALL STORM EVENTS AND CLEANING OR REPLACEMENT SHALL BE PERFORMED PROMPTLY AS NEEDED. MAINTAIN UNTIL UPSTREAM AREAS HAVE BEEN PERMANENTLY STABILIZED.


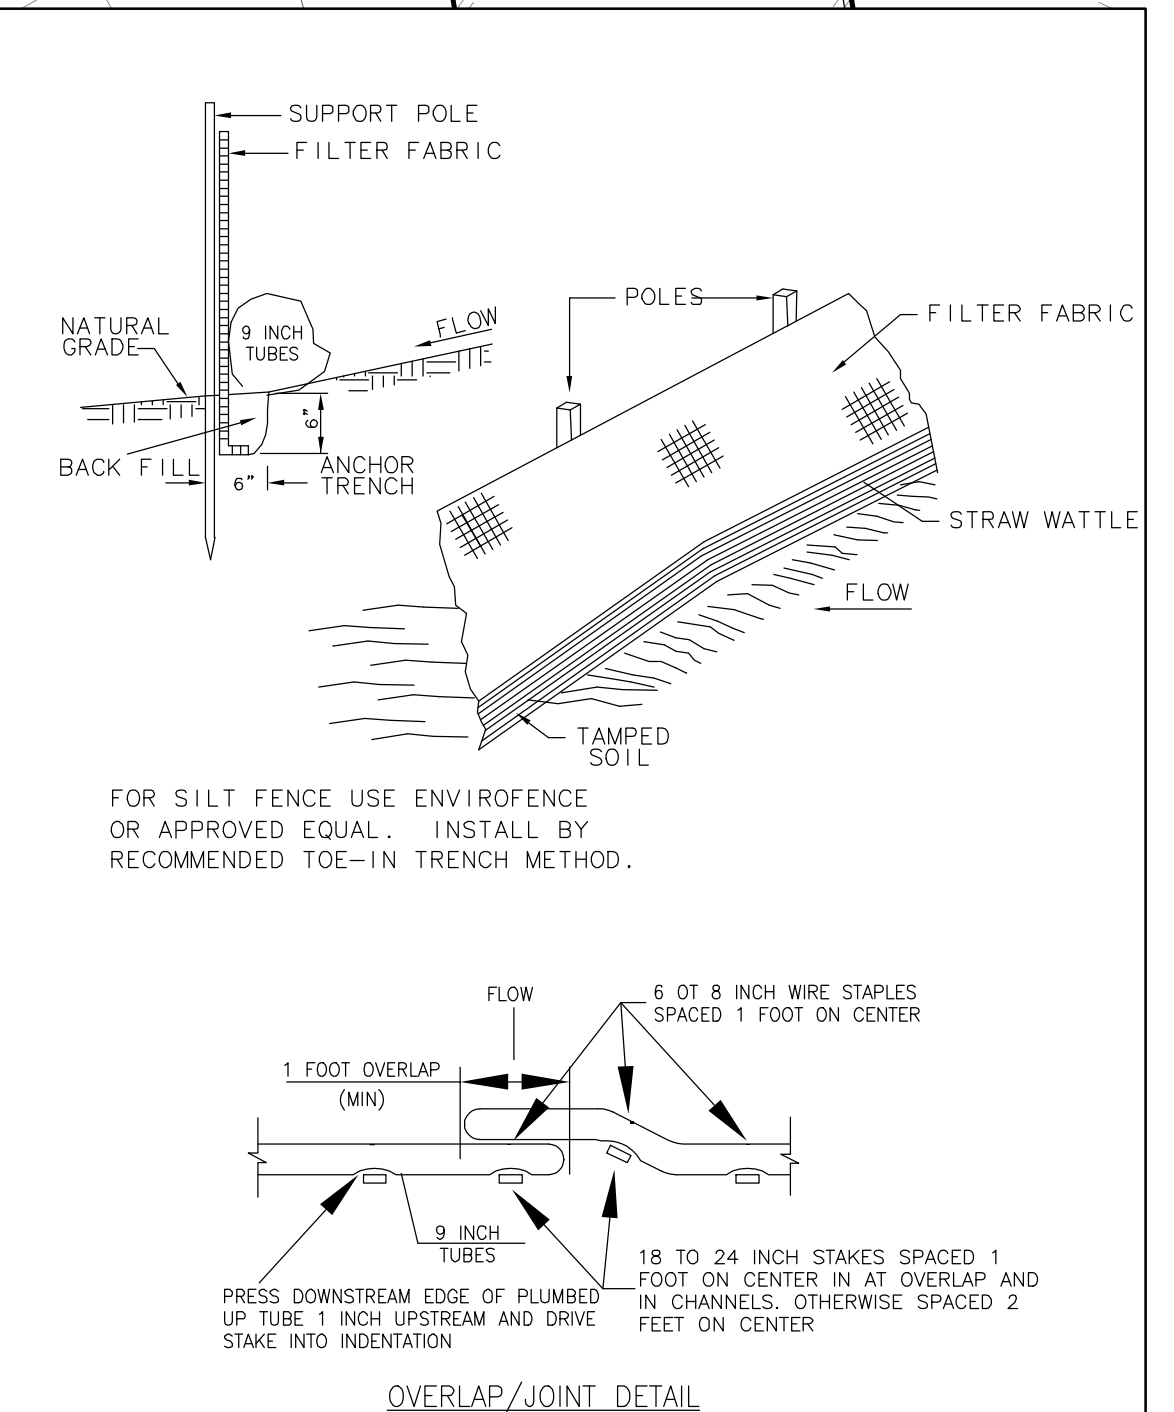


FOR SILT FENCE USE ENVIROFENCE OR APPROVED EQUAL. INSTALL BY RECOMMENDED TOE-IN TRENCH METHOD.

- GENERAL NOTES:
- 1) TUBES WITH FLOCCULANT MAY BE INSTALLED BEFORE OR AFTER THE INSTALLATION OF ROLLED EROSION CONTROL PRODUCTS. BEFORE INSTALLATION OF TUBE, SMOOTH AND SHAPE EARTH SURFACE AND REMOVE ALL STONES, ROOTS, OR OTHER DEBRIS GREATER THAN 2 INCHES IN DIAMETER.
  - 2) IF INSTALLING TUBE ACROSS A DITCH THEN EXCAVATE A PLACEMENT TRENCH ABOUT 3 INCHES DEEP.

RAIN GARDEN PLANTING SCHEDULE (EACH):

- RAIN GARDEN (BOTH PROPOSED)  
PLANTINGS TO BE WOODY PLANTS AT 4' SPACING, TO INCLUDE: (4) NORTHERN BERRY, (4) SWEET PEPPER BUSH, (4) COMMON WINTERBERRY, (2) TUSSOCK SEDGE, (2) FOX SEDGE, (2) SOFT RUSH, (2) BROOM SEDGE.

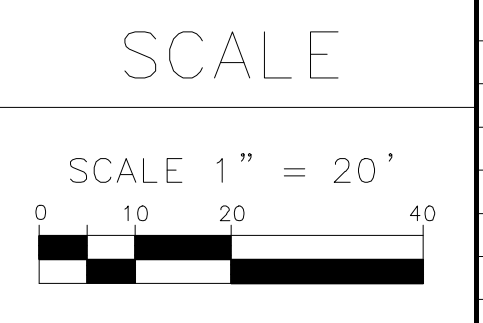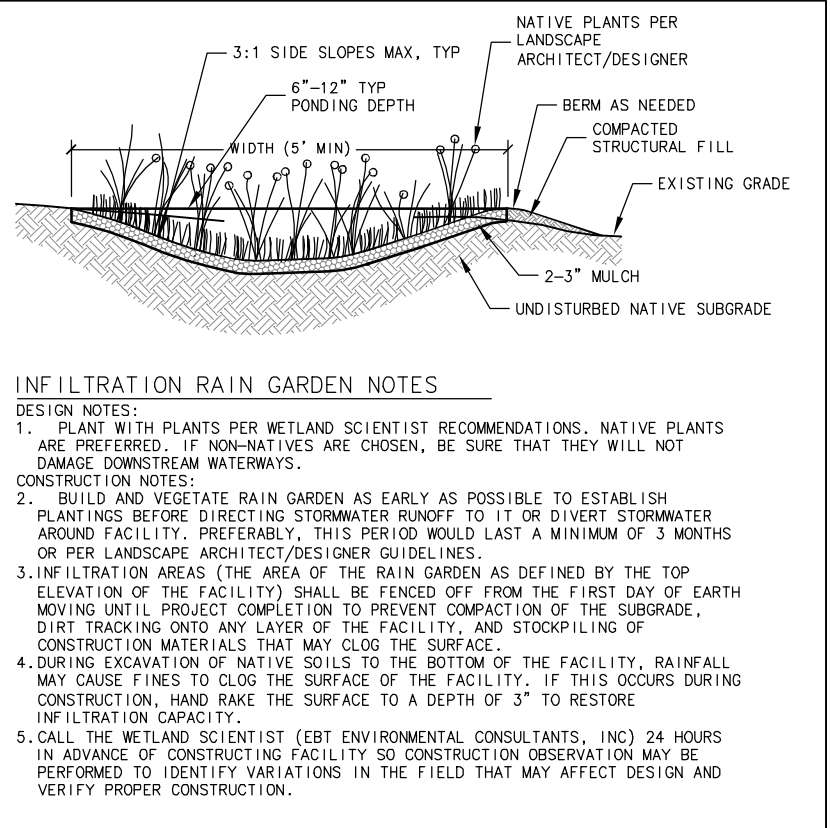

NO.	DATE	BY	REVISIONS

CLIENT  
JV REALTY  
143 MAYNARD STREET  
FRAMINGHAM, MASSACHUSETTS 01701

CONSERVATION SITE PLAN  
FOR  
10 & 16 APTHORP STREET  
PARCELS 32-024-00287-1 & 32-024-00287  
WORCESTER, MASSACHUSETTS 01606

PROJECT NO.  
1902  
DATE: 02/15/24  
SHEET NO.  
1 OF 1

RECEIVED  
By Mattie VandenBoom at 1:22 pm, Feb 28, 2024