





ELEVATION
SQ.FT. = 1848 (UNIT)

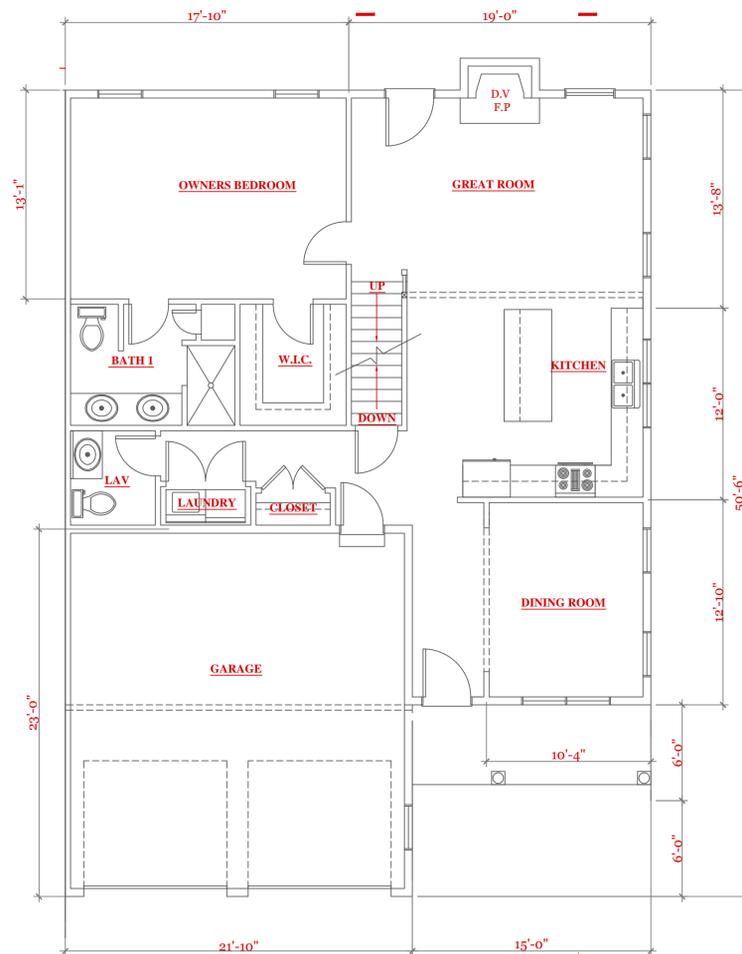

FIRST FLOOR PLAN
SQ.FT. = 1198 (UNIT)

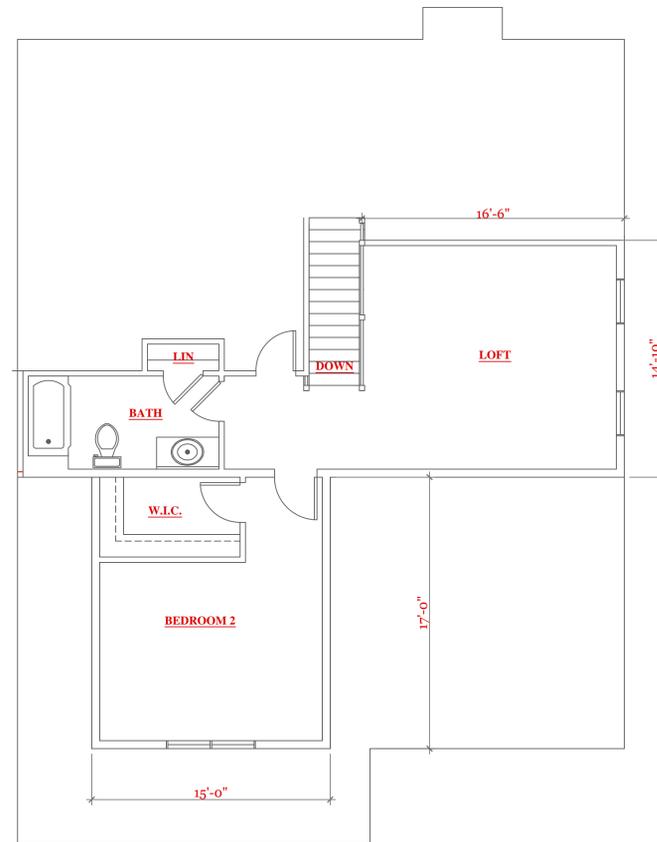

SECOND FLOOR PLAN
SQ.FT. = 650 (UNIT)

NOTES:

- GENERAL NOTES:
1. These plans are drawn as required for construction by an experienced licensed general contractor.
 2. The General contractor shall fully comply with the 9TH Edition of the Massachusetts State Building Code, IRC2015 and all additional local requirements.
 3. Written dimensions shall have precedence over scaled dimensions. The general contractor shall verify and is responsible for all dimensions (including rough openings) and conditions on the job and must notify this office of any variations from these drawings. Any defects in the construction documents shall be brought to the attention of this office before proceeding with work. Reasonable time not allowed this office to correct defects shall place the burden of cost and liability from such defects upon the contractor.

R.C. Searles Associates
Exclusive Home Designers
Design / Build
Phone No. 17 Glenwood St.
(508) 466-3202 Holden Ma.

NOTICE OF COPYRIGHT
In accordance with the Federal Copyright Act, these plans whether a preliminary layout or final set, are the property of R.C. Searles Associates. No part of these plans may be reproduced, stored in a retrieval system, or transmitted in any form or by any means, electronic, mechanical, photocopying, recording, or by any information storage and retrieval system, without the prior written permission of R.C. Searles Associates. These plans may be used only once, unless a signed written agreement between this office and client is approved. Any re-drawing, tracing, reproduction, re-use or formation of derivative work is expressly prohibited and any violators will be prosecuted to the fullest extent of the law.

UNIT 3- 1848 S.F.
HIGGANS FARM AT
SALISBURY HILL

FRONT ELEVATION
FIRST & SECOND
FLOOR PLANS

D-233

DATE: 6/18/2020

SCALE: NTS

DRAWN BY: RCS

CHECKED BY:


Sheet 1 OF TBD

1




FRONT ELEVATION (1651 s.f.)

1/4"=1'-0"

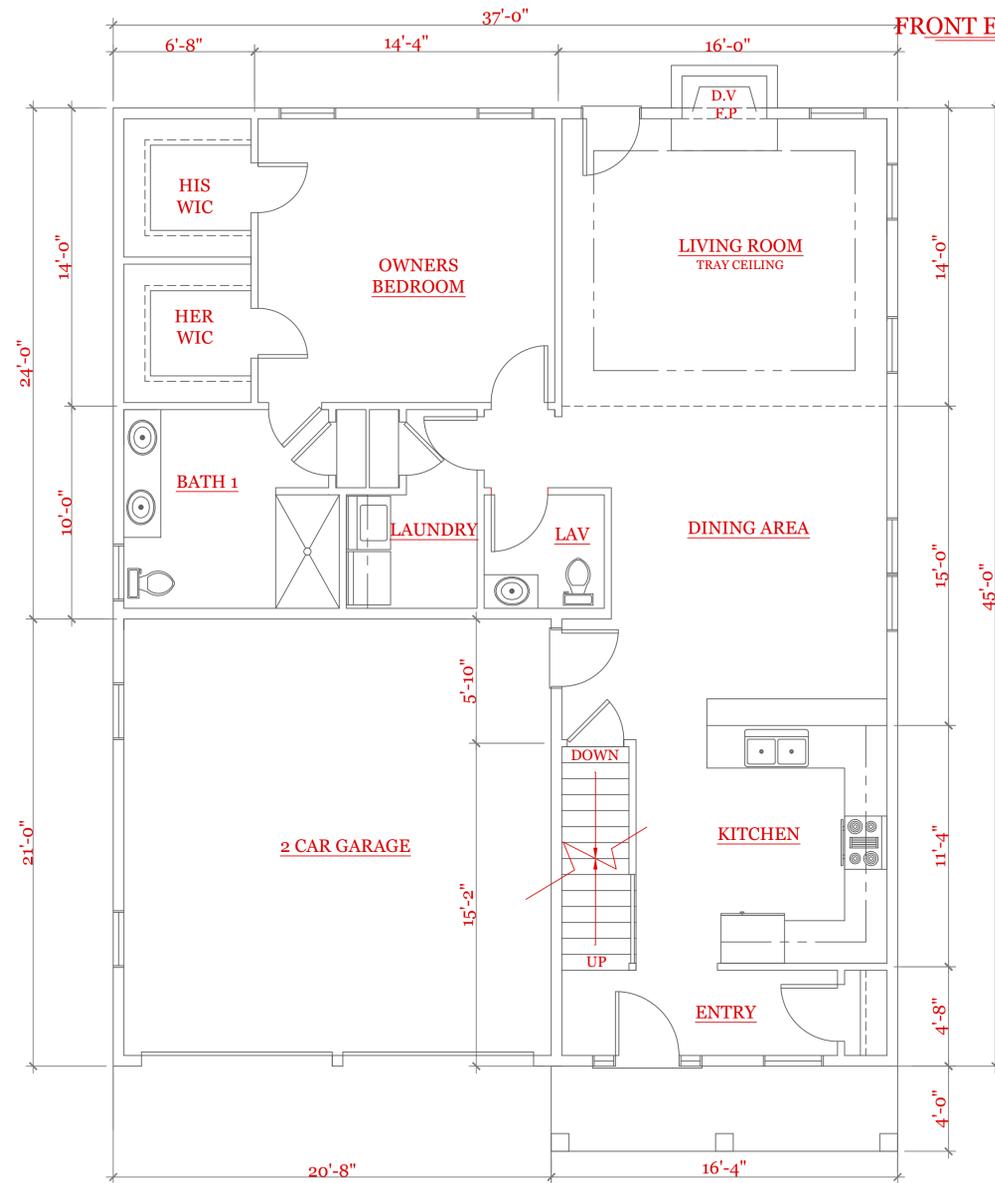

FIRST FLOOR PLAN (1231 s.f.)

1/4"=1'-0"

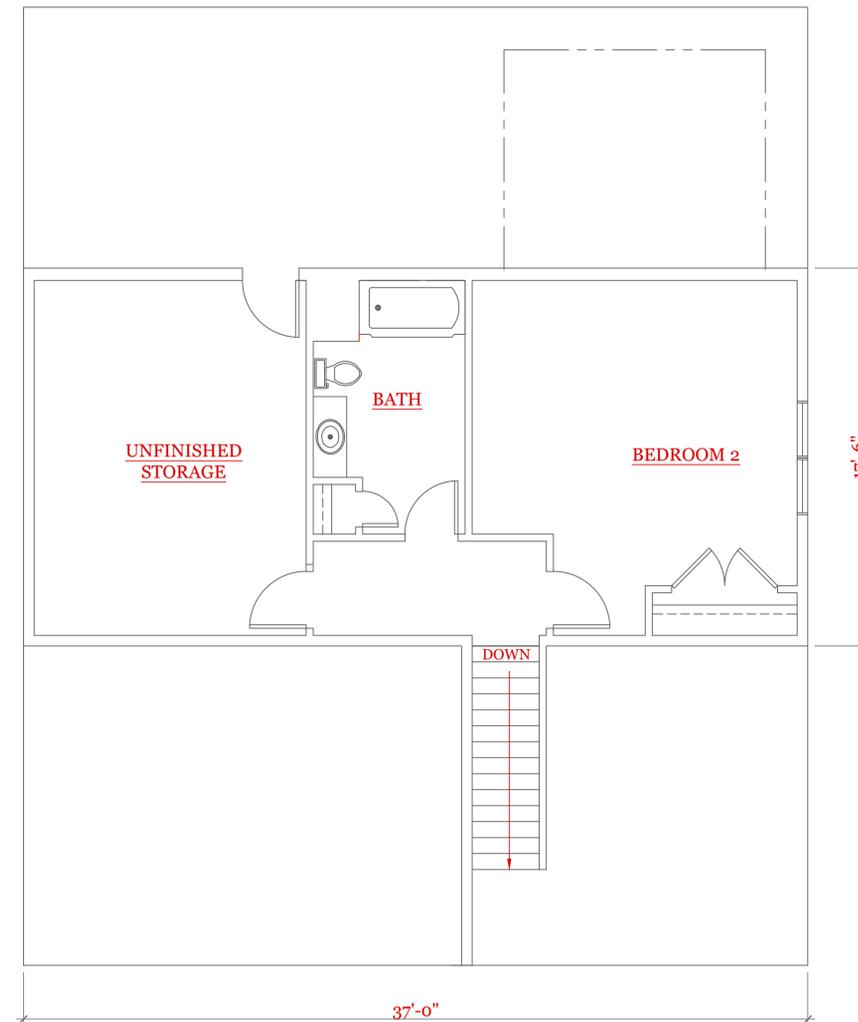

SECOND FLOOR PLAN (420 s.f.)

1/4"=1'-0"

NOTES:

- GENERAL NOTES:
1. These plans are drawn as required for construction by an experienced licensed general contractor.
 2. The General contractor shall fully comply with the 9TH Edition of the Massachusetts State Building Code, IRC2015 and all additional local requirements.
 3. Written dimensions shall have precedence over scaled dimensions. The general contractor shall verify and is responsible for all dimensions (including rough openings) and conditions on the job and must notify this office of any variations from these drawings. Any defects in the construction documents shall be brought to the attention of this office before proceeding with work. Reasonable time not allowed this office to correct defects shall place the burden of cost and liability from such defects upon the contractor.

R.C. Searles Associates
 Exclusive Home Designers
 Design / Build
 Phone No. 17 Glenwood St.
 (508) 466-3202 Holden Ma.

NOTICE OF COPYRIGHT: These plans whether a preliminary layout or final set, are the property of R.C. Searles Associates. Any reproduction, re-use or formation of derivative work is expressly prohibited and any violators will be prosecuted to the fullest extent of the law.

SINGLE FAMILY RESIDENCE

ELEVATION & FLOOR PLANS

R-2X2

DATE: 5/12/2020

SCALE: 1/4"=1'-0"

DRAWN BY: RWS


CHECKED BY: RCS

Sheet 1 OF TBD


1



FRONT ELEVATION (1676 s.f.)

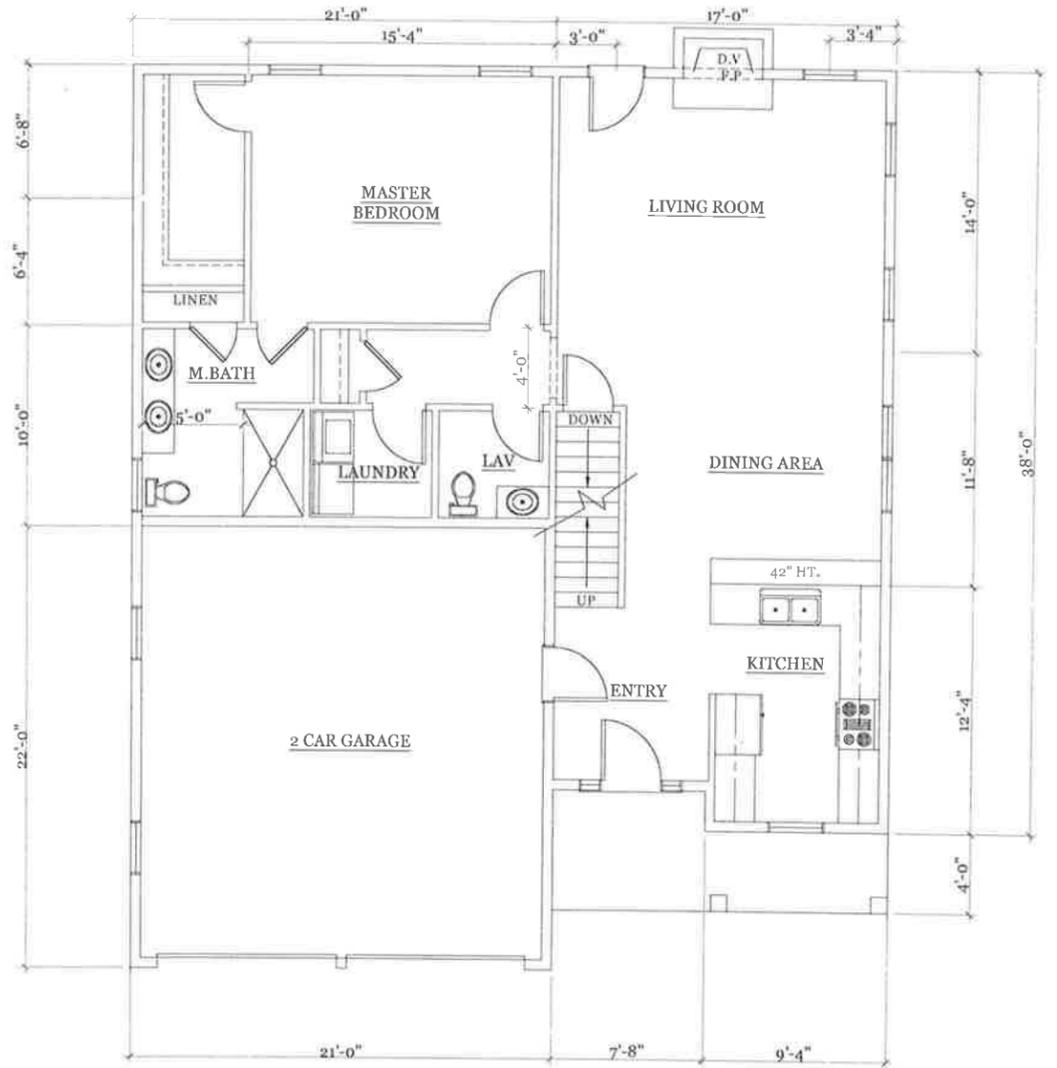

FIRST FLOOR PLAN (1118 s.f.)

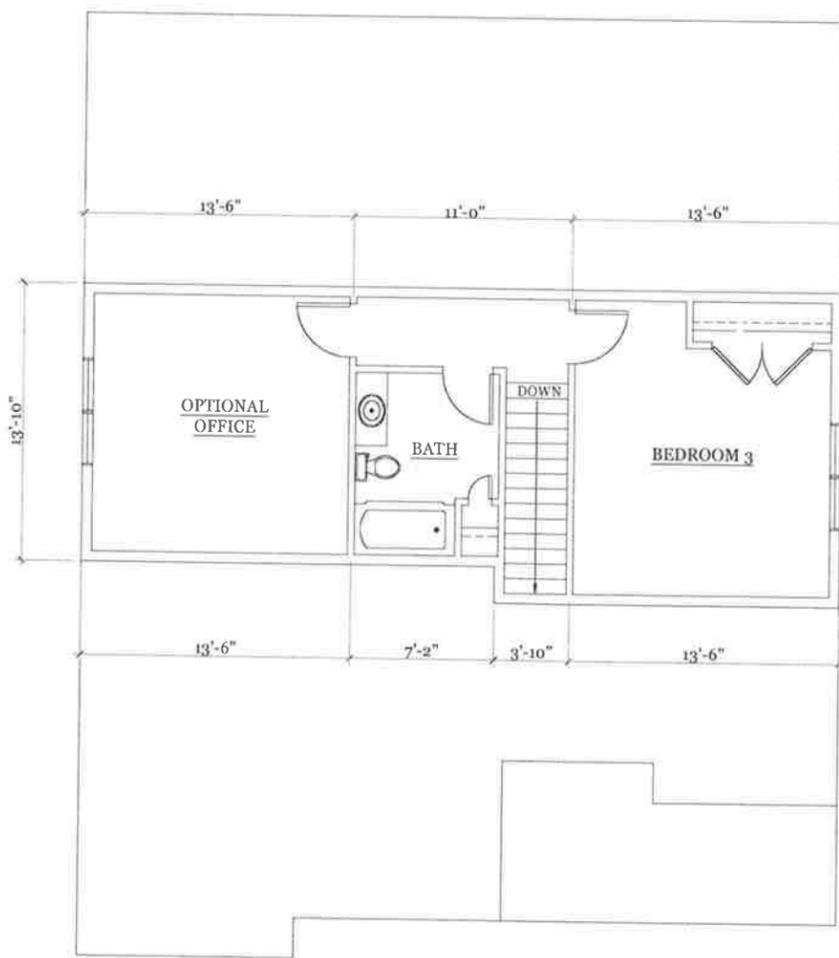

SECOND FLOOR PLAN (558 s.f.)

NOTES:
 GENERAL NOTES:
 1. These plans are drawn as required for construction by an experienced licensed general contractor.
 2. The General contractor shall fully comply with the 9TH Edition of the Massachusetts State Building Code, IRC2015 and all additional local requirements.
 3. Written dimensions shall have precedence over scaled dimensions. The general contractor shall verify and is responsible for all dimensions (including rough openings) and conditions on the job and must notify this office of any variations from these drawings. Any defects in the construction documents shall be brought to the attention of this office before proceeding with work. Reasonable time not allowed this office to correct defects shall place the burden of cost and liability from such defects upon the contractor.

R.C. Searles Associates
 Exclusive Home Designers
 Design / Build
 Phone No. (508) 466-3202
 17 Glenwood St.
 Holden Ma.

NOTICE OF COPYRIGHT
 Pursuant to the Federal Copyright Act, these plans whether a preliminary layout or sketch, full construction set, partial set, bidding set, study set or extra prints, contain the copyright notice and are duly registered with Library of Congress - properly owned by R.C. Searles Associates. These plans may be used only once, for the project and site identified on the drawing. Any reproduction, copying, re-drawing, tracing, reproduction, reuse or formation of derivative work is strictly prohibited and any violators will be prosecuted to the fullest extent of the law.

UNIT 1 - 1676 S.F.
 HIGGINS FARM AT
 SALISBURY HILL

ELEVATION
 &
 FLOOR PLANS

R-2X1

DATE: 5/8/2020
 SCALE: 1/4" = 1'-0"
 DRAWN BY: RWS
 CHECKED BY: RCS

Sheet 1 OF TBD

1