


Assessor's Map 18
Block 46 Lot 4-1

Assessor's Map 18
Block 46 Lot 4-2

Existing Garage & Sheds
To Be Removed

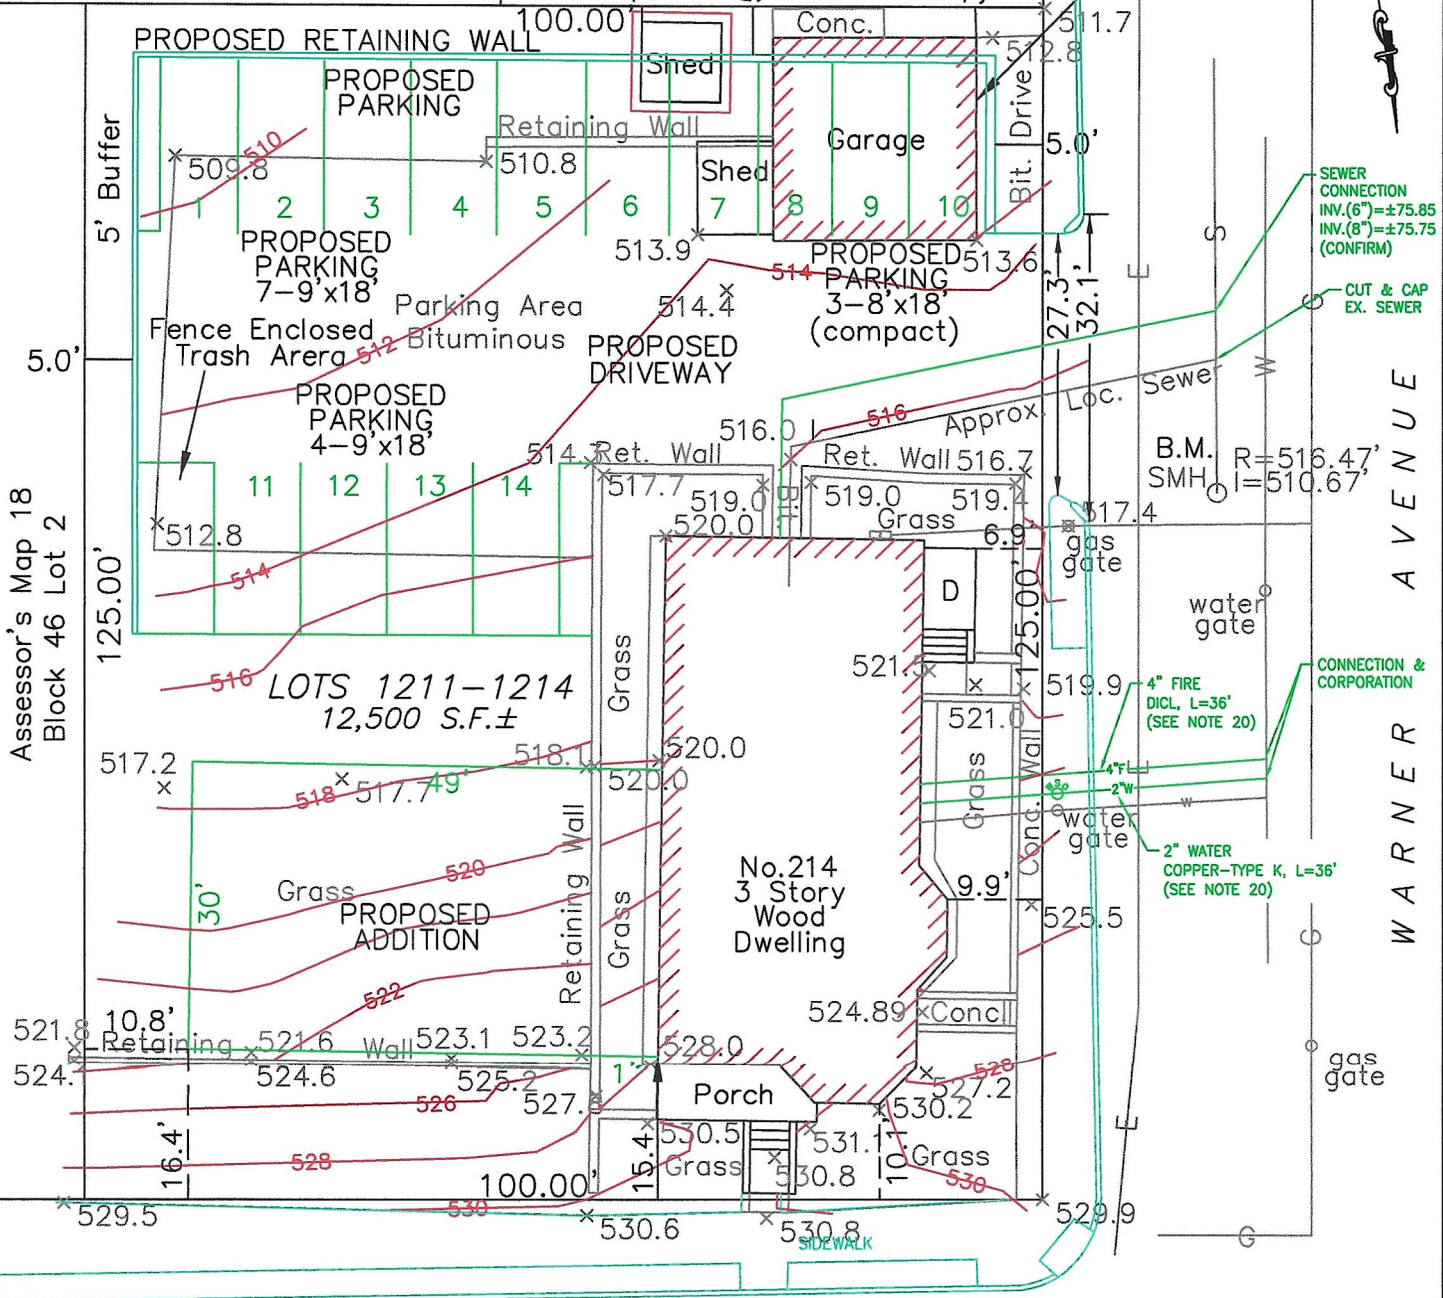

HAMILTON STREET

WARNER AVENUE

NOTE: UNDERGROUND UTILITIES REFLECT PHYSICAL EVIDENCE AND AVAILABLE UTILITY PLANS. CONTRACTOR SHALL CONTACT MASSACHUSETTS DIG-SAFE AT 1-800-322-4844 72 HOURS PRIOR TO BEGINNING OF WORK.

Benchmark:
SMH Rim=516.472
NGVD of 1988

Zoning District: RG-5
Deed Reference: Book 67650, Page 367
Assessor's Map 18, Block 46, Lot 1
Proposed Lot Coverage = 29.6% ±



PLOT PLAN OF LAND WORCESTER, MA.

PREPARED FOR:
REI GROUP, LLC
214 HAMILTON STREET

SCALE: 1"=20' DATE: MAY 4, 2023
Revised: DECEMBER 8, 2023
Revised: DECEMBER 27, 2023
Revised: FEBRUARY 19, 2024
Revised: MARCH 4, 2024

DAVID P. TEREZONI, P.L.S.
4 ALLEN ROAD, PEABODY, MA. 01960