

REV. NO.	DATE	REVISION

TITLE:
DEFINITIVE SITE PLAN
FOR
114 AUSTIN STREET
WORCESTER, MASSACHUSETTS 01609

PREPARED FOR:
POLAR VIEWS, LLC
89 WEST MAIN STREET UNIT 101
NORTHBOROUGH, MASSACHUSETTS 01532




PROPERTY OWNER:
POLAR VIEWS, LLC
89 WEST MAIN STREET UNIT 101
NORTHBOROUGH, MASSACHUSETTS 01532

PREPARED BY:
J.M. GRENIER ASSOCIATES INC.
118 TURNPIKE ROAD SUITE 200
SOUTHBOROUGH, MASSACHUSETTS 01772
TELE. NO.: (508) 845-2500 jmgrenier@townisp.com

SCALE: 1" = 20'
DATE: FEBRUARY 5, 2024

PRE-DEVELOPMENT DRAINAGE AREAS

SHEET NO.: SHEET 1 OF 2
PROJECT NO.: G-684

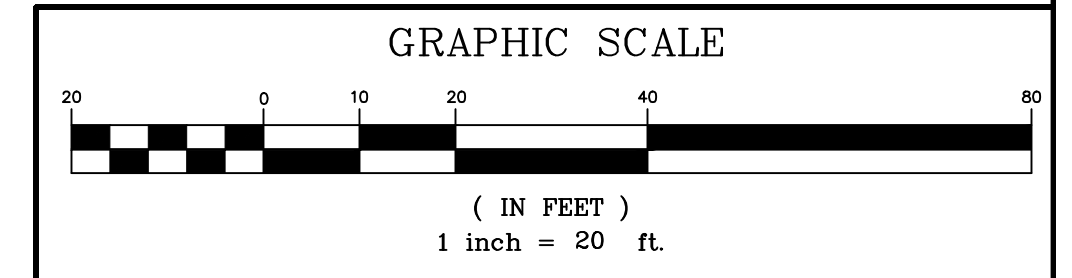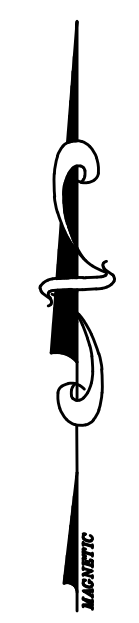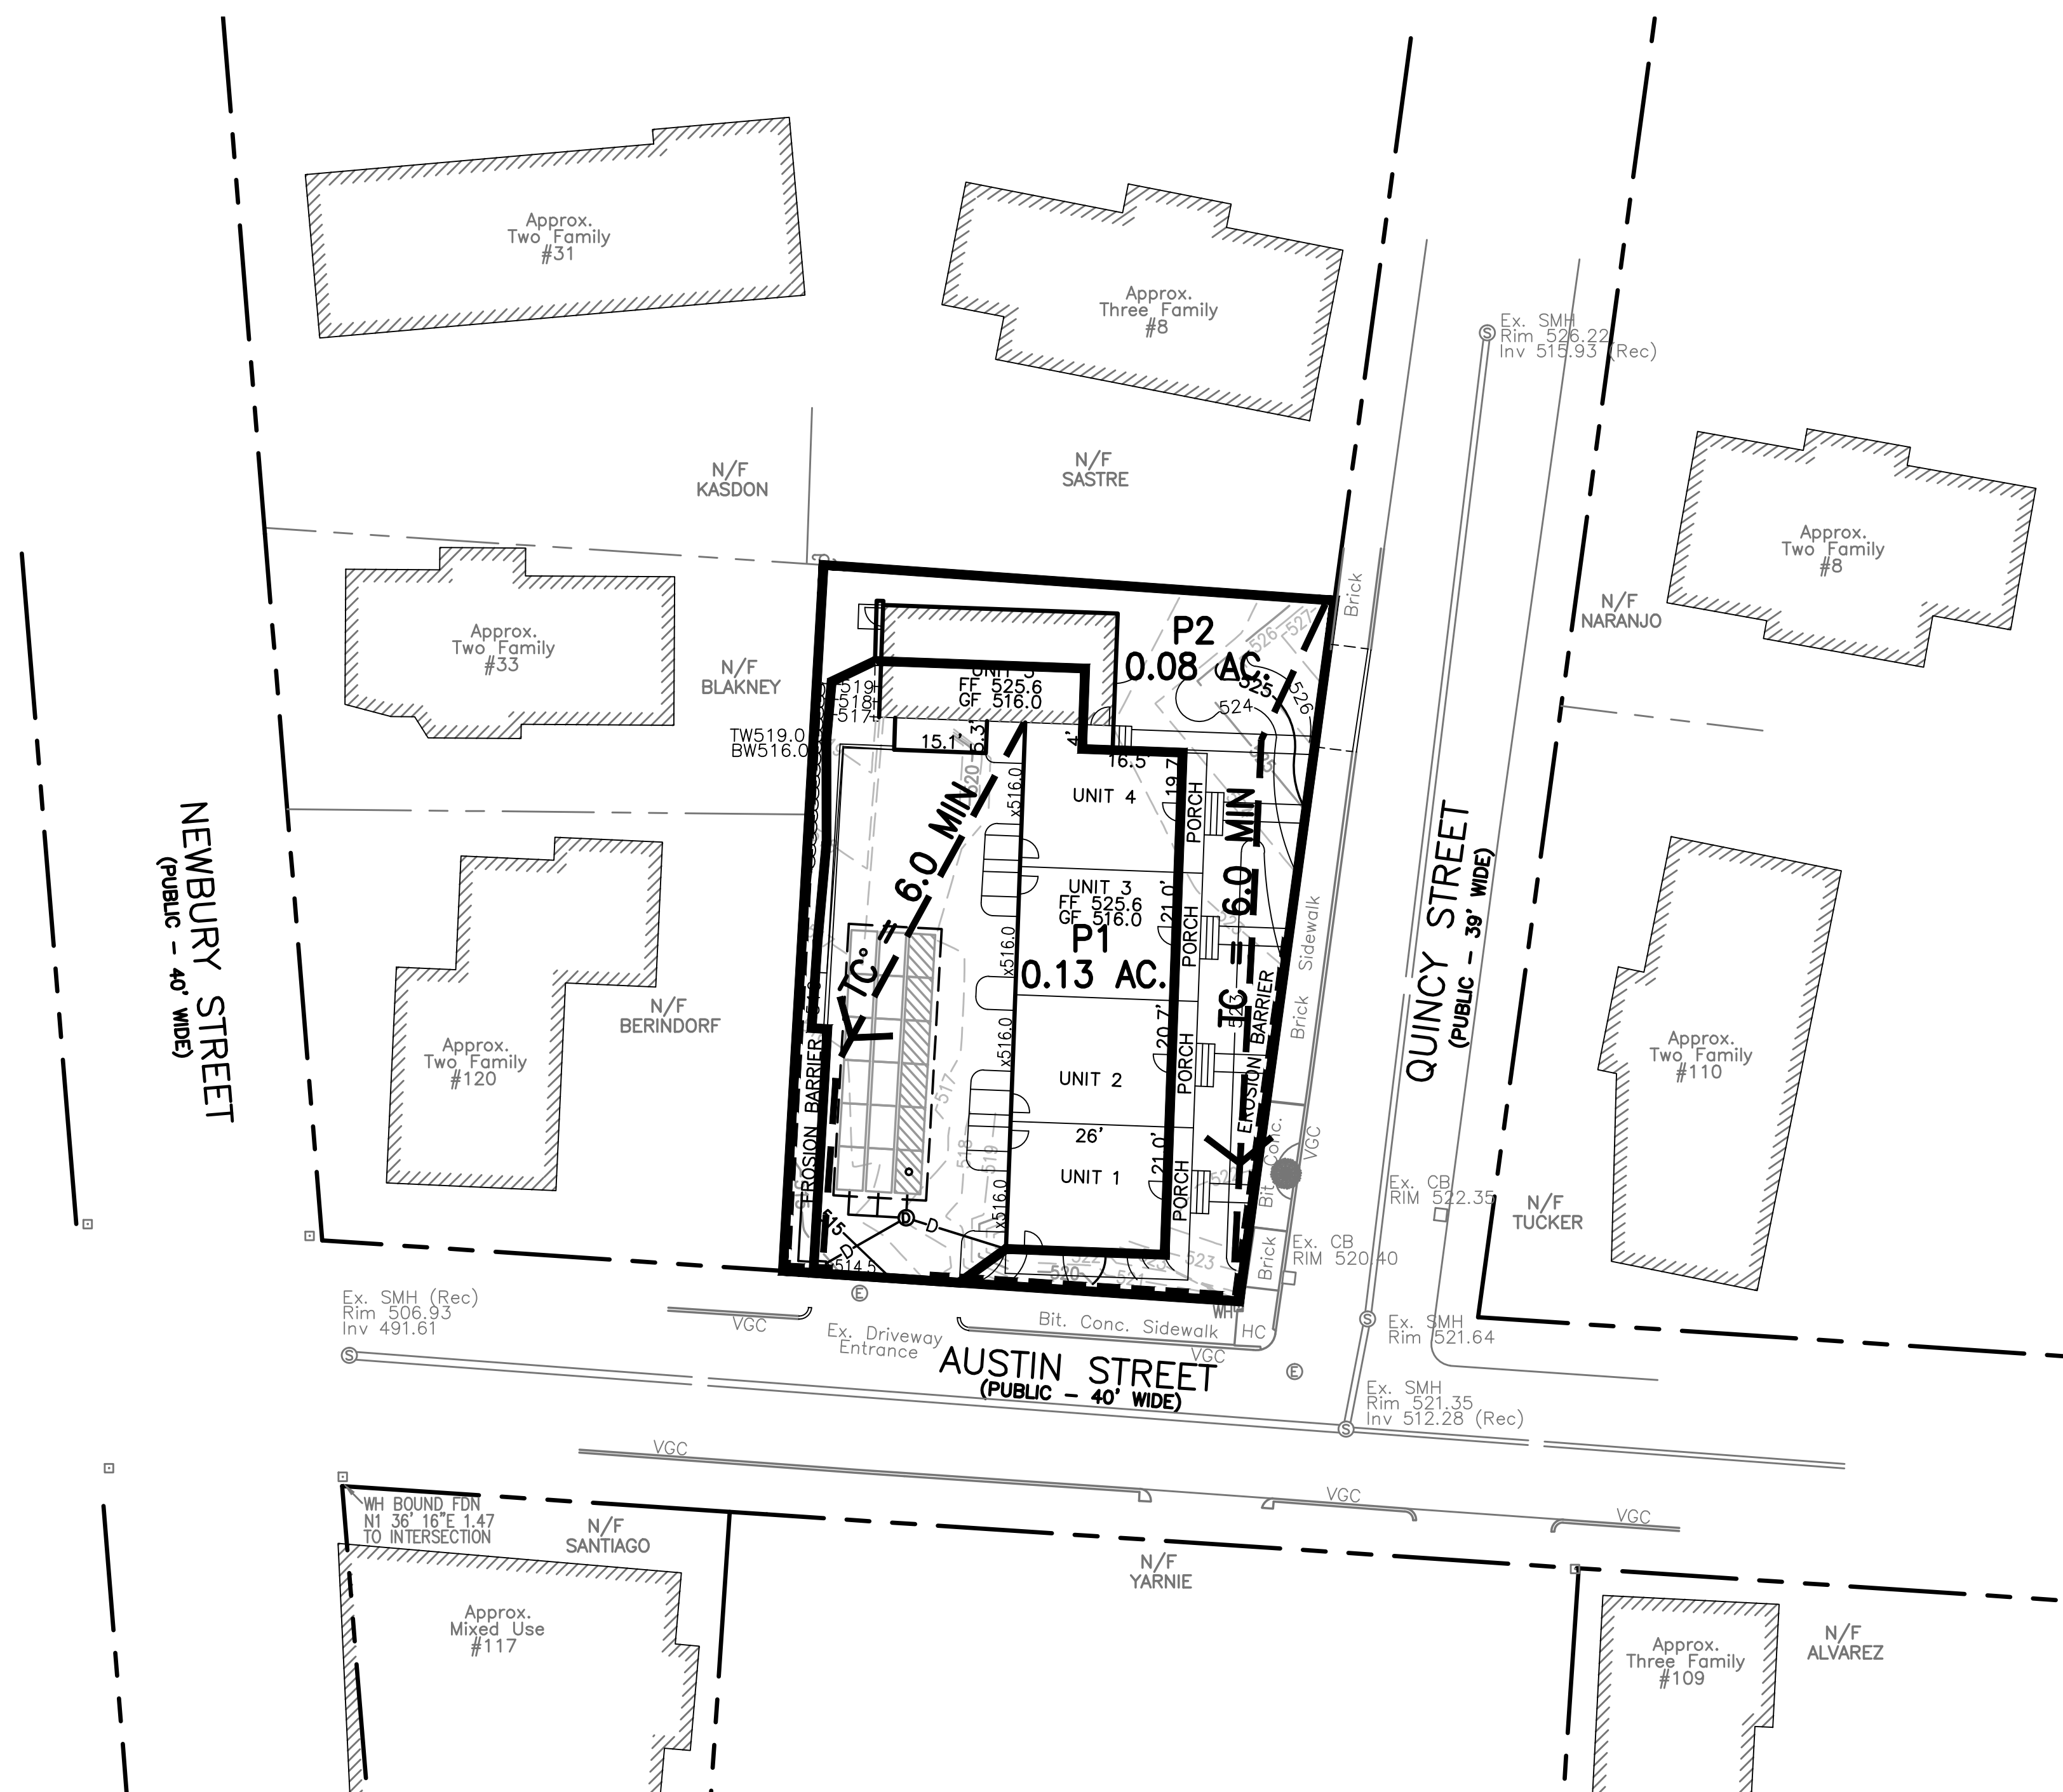

REV. NO.	DATE	REVISION

TITLE:
DEFINITIVE SITE PLAN
FOR
114 AUSTIN STREET
WORCESTER, MASSACHUSETTS 01609

PREPARED FOR:
POLAR VIEWS, LLC
89 WEST MAIN STREET UNIT 101
NORTHBOROUGH, MASSACHUSETTS 01532

PROPERTY OWNER:
POLAR VIEWS, LLC
89 WEST MAIN STREET UNIT 101
NORTHBOROUGH, MASSACHUSETTS 01532

PREPARED BY:
J.M. GRENIER ASSOCIATES INC.
118 TURNPIKE ROAD SUITE 200
SOUTHBOROUGH, MASSACHUSETTS 01772
TELE. NO.: (508) 845-2500 jmgrenier@townisp.com

SCALE: 1" = 20'
DATE: FEBRUARY 5, 2024

POST-DEVELOPMENT DRAINAGE AREAS

SHEET NO.: SHEET 2 OF 2
PROJECT NO.: G-684