


REVISIONS

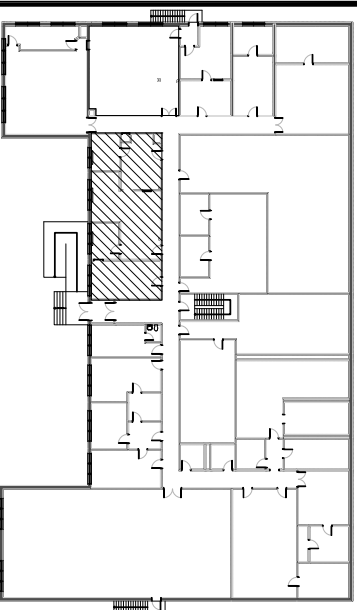

PLAN NOR



KEY PLAN




ENGINEER

WORK PLAN

1/4" = 1'-0"

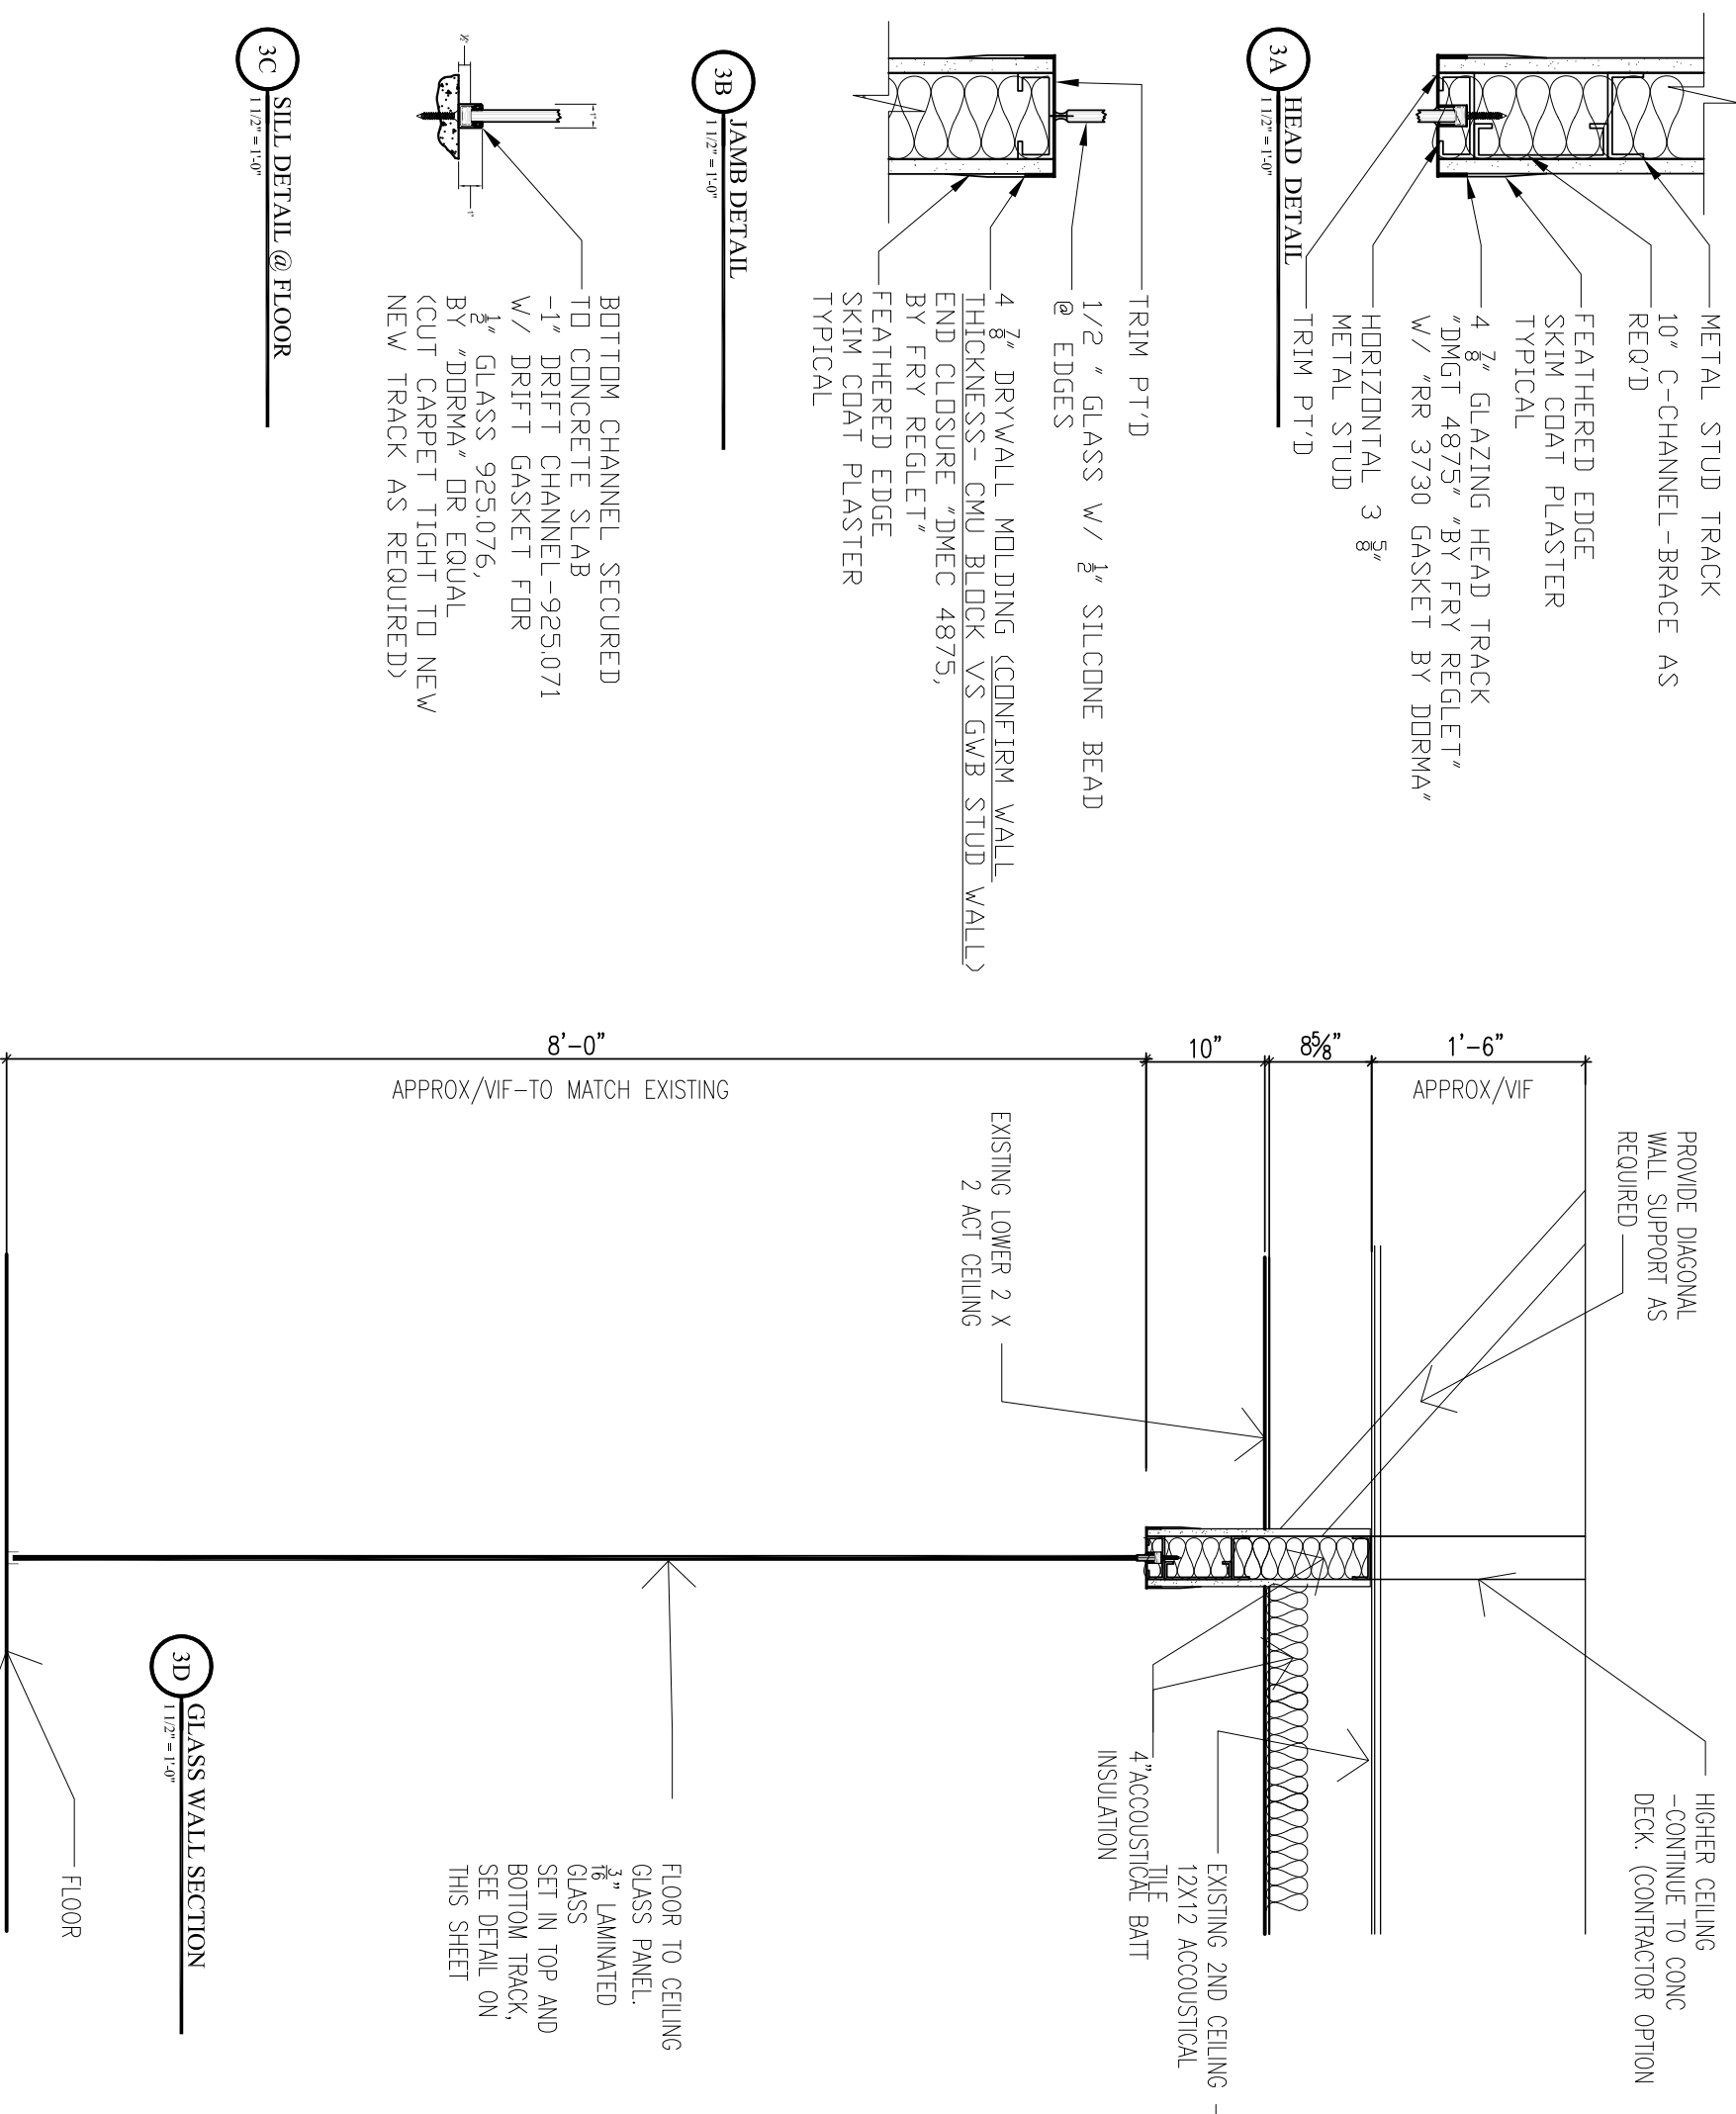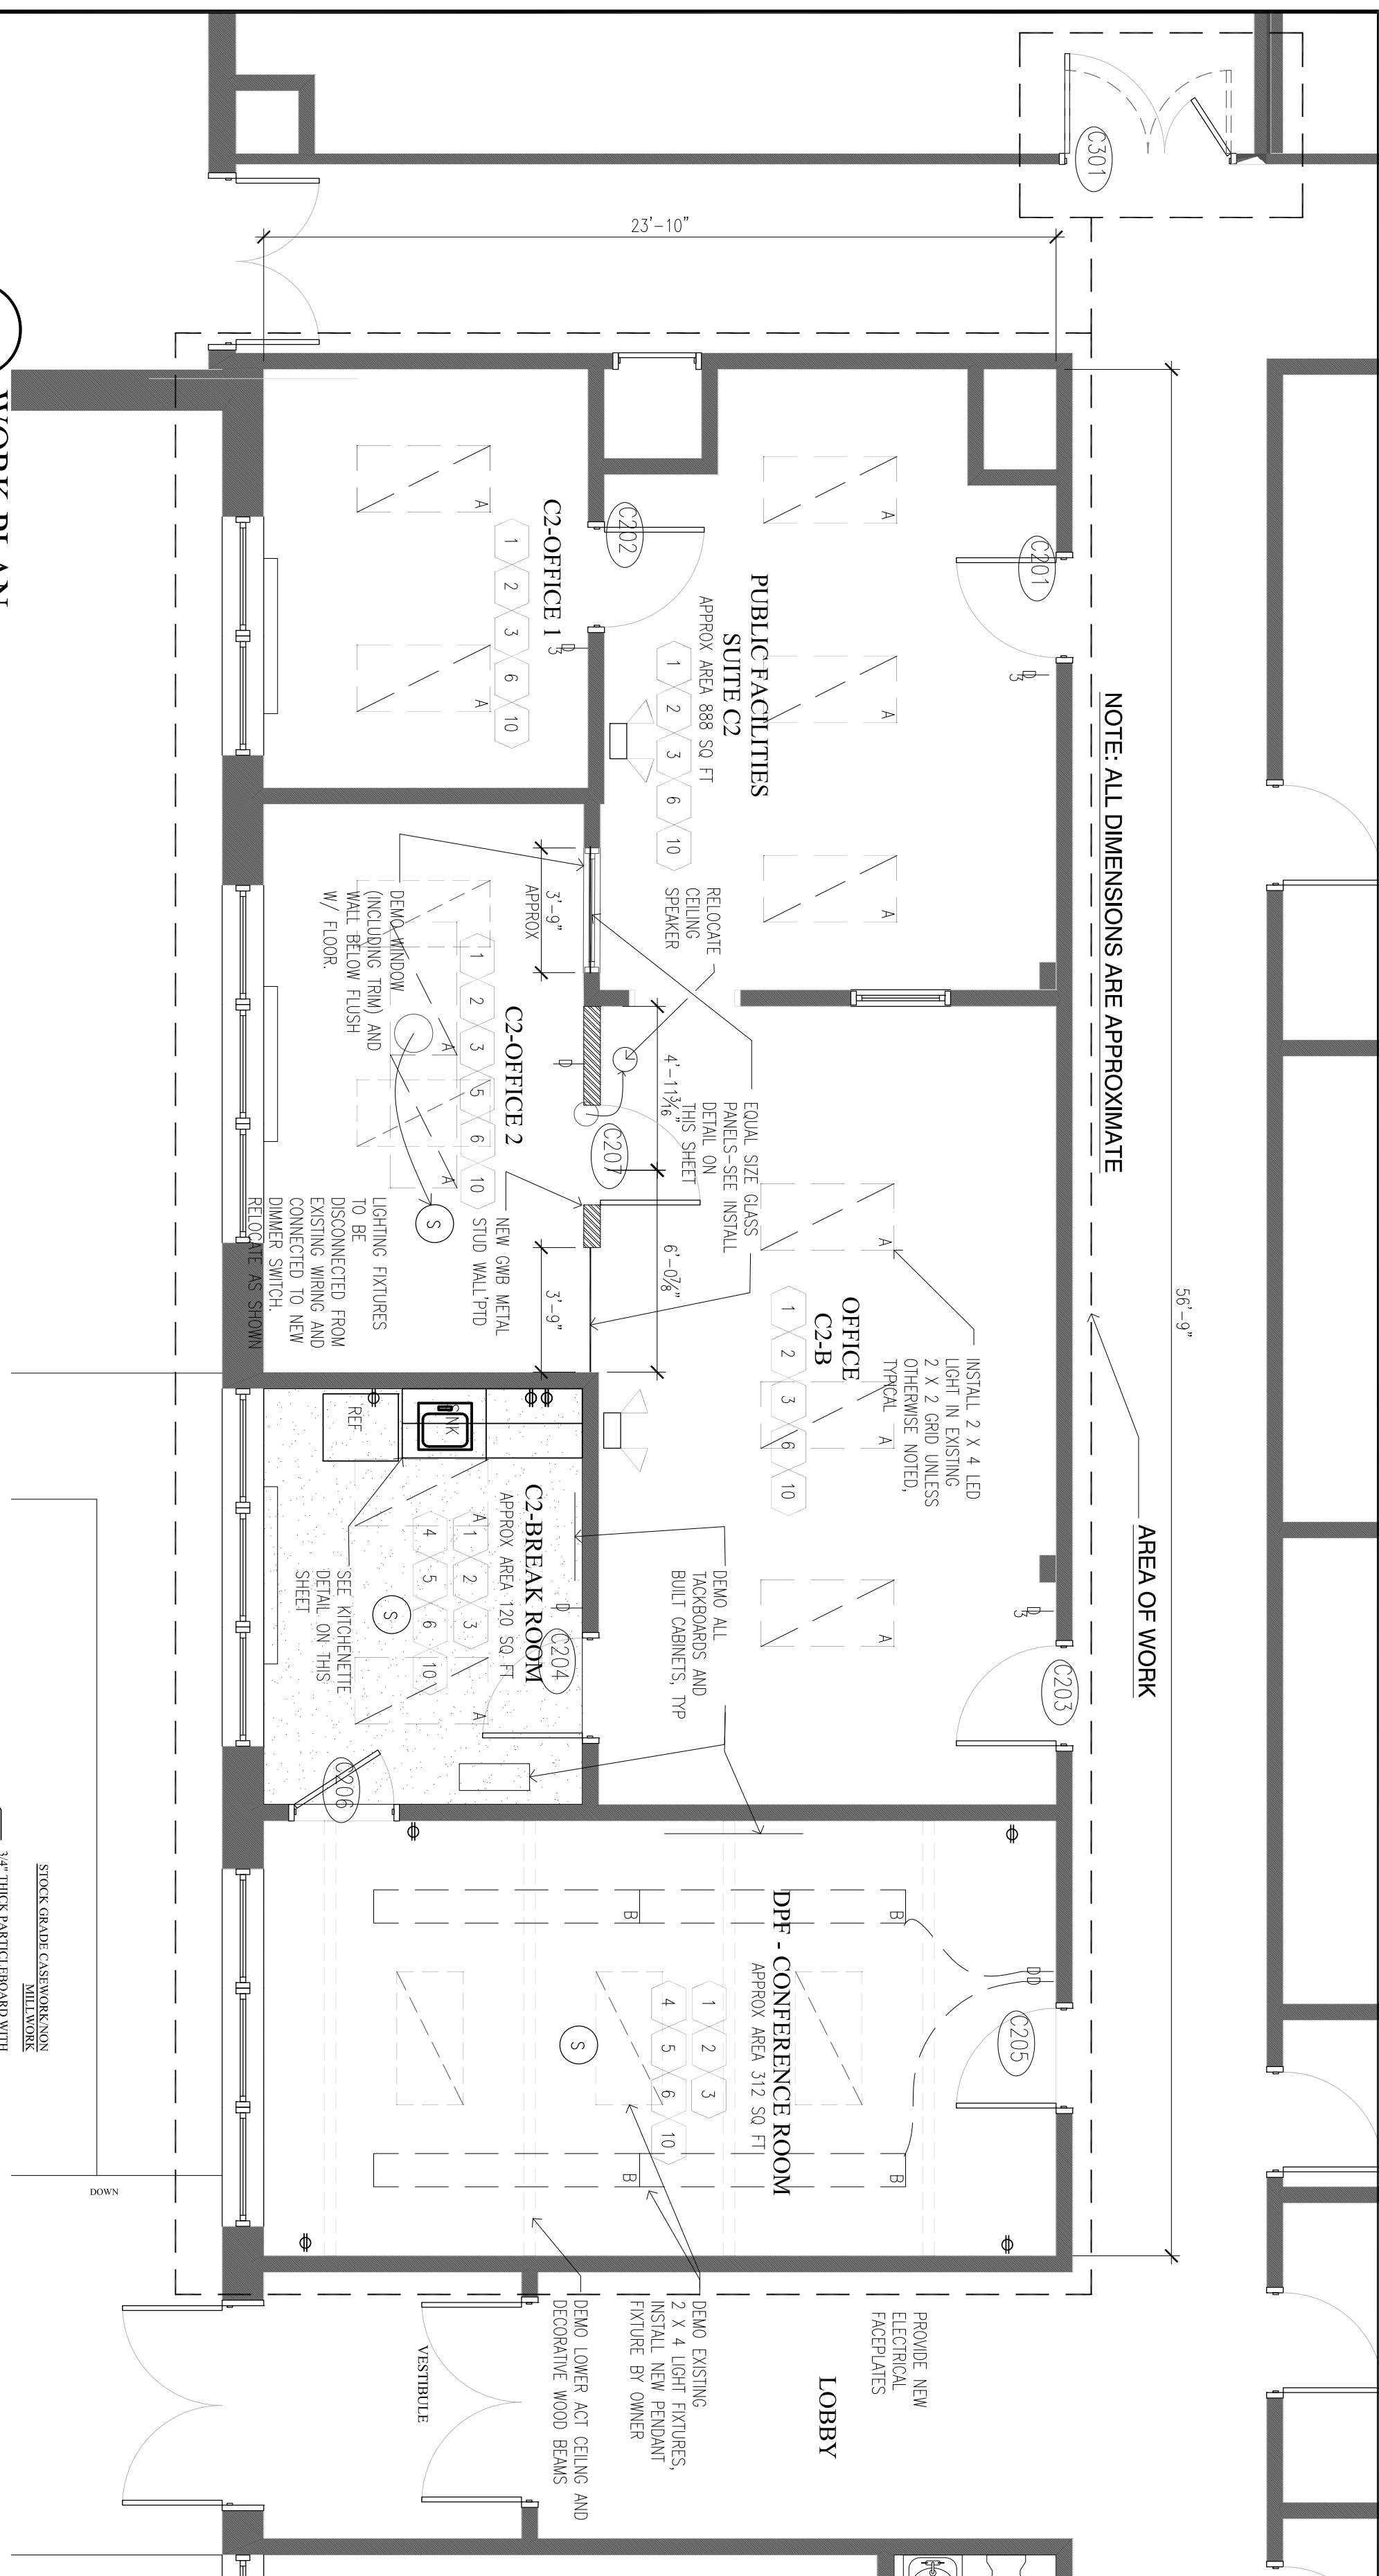


KITCHENETTE AT BREAK ROOM
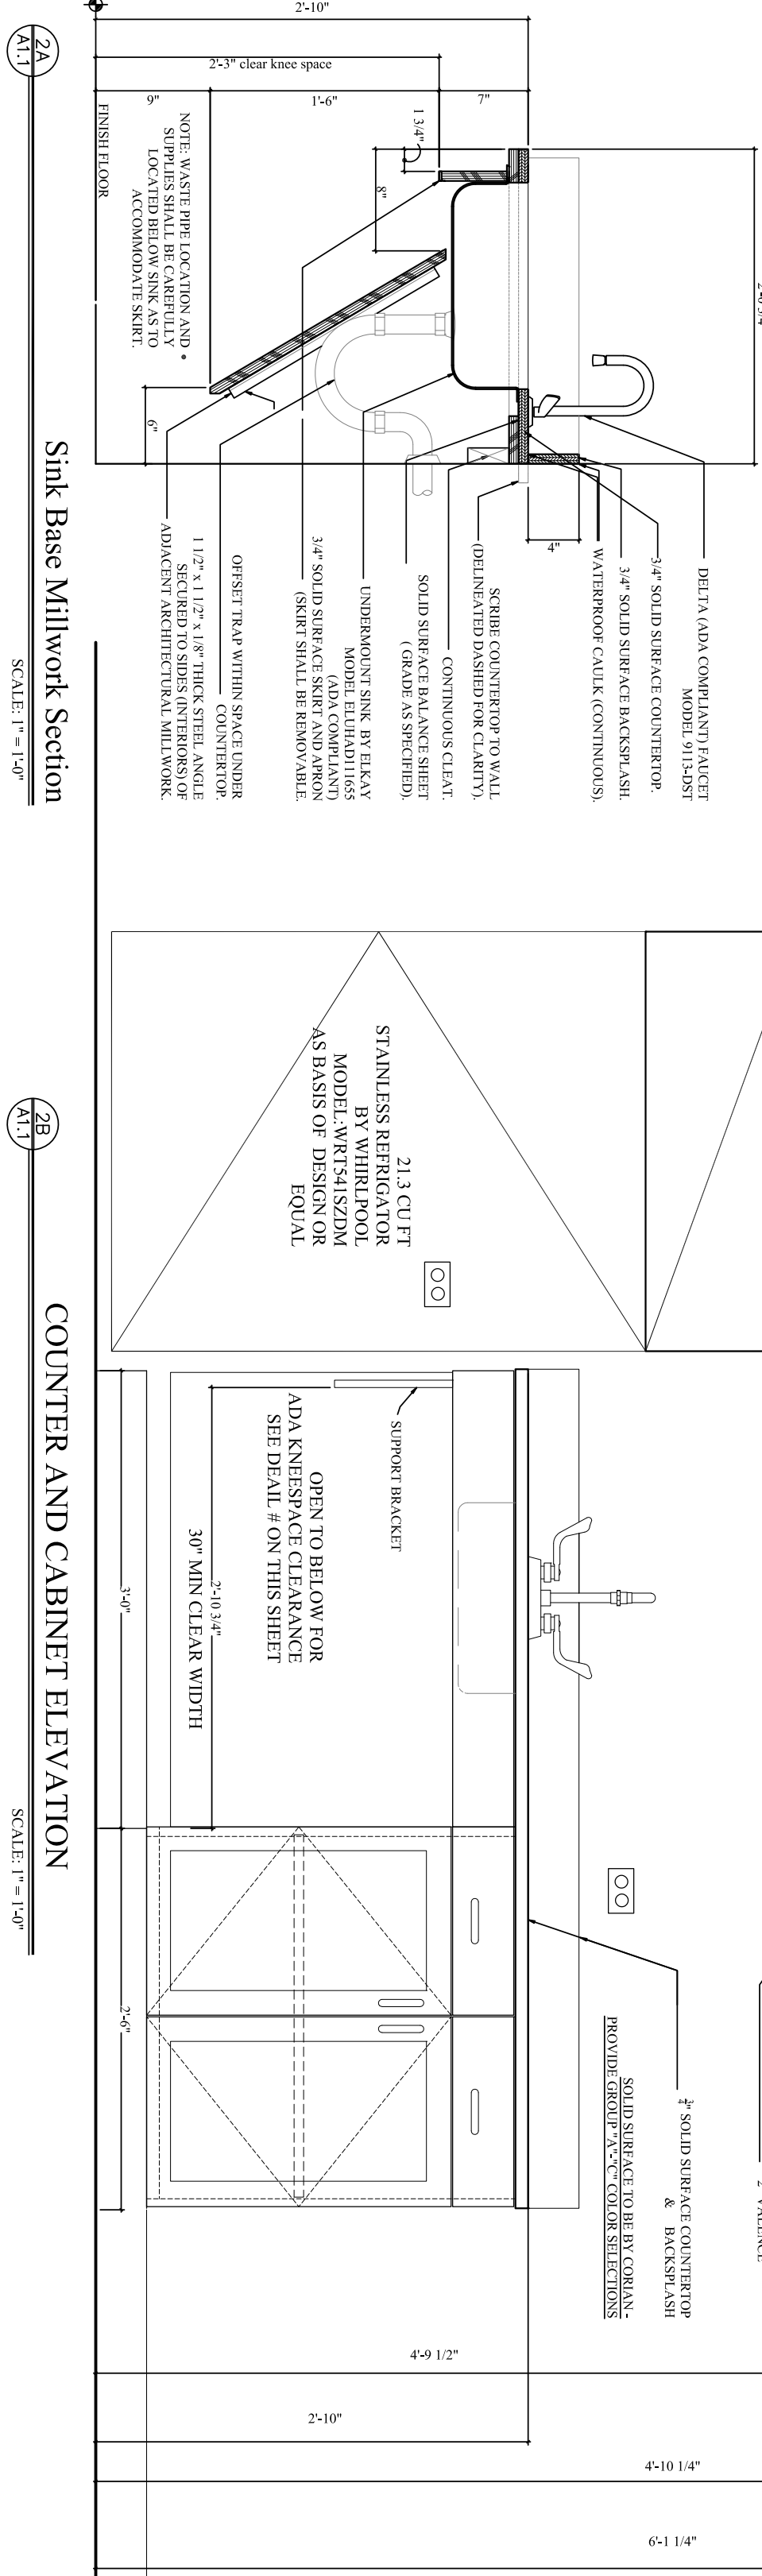
$$0.1 = 1.1$$


COUNTER AND CABINET ELEVATION

SCALE: 1" = 1'-0"

DOOR SCHEDULE						
#	TYPE	SIZE	MATERIAL	FRAME	HARDWARE	COMMENTS
C301	FULL GLASS W/ FULL OPERABLE GLASS LEAF	3'-0" X 6'-8"	WOOD	EXISTING HOLLOW METAL	PROVIDE 6" KICKPLATE & ASTORIAL LOCK DOOR AND AL FLOOR	EXISTING DOOR LOCK CYLINDER TO BE REUSED FOR NEW
C201	FULL GLASS	3'-0" X 6'-8"	WOOD	EXISTING HOLLOW METAL	PROVIDE 8" KICKPLATE	EXISTING DOOR LOCK CYLINDER TO BE REUSED FOR NEW
C202	FULL GLASS	3'-0" X 6'-8"	WOOD	EXISTING -WOOD	SET 1	EXISTING DOOR LOCK CYLINDER TO BE REUSED FOR NEW
C203	FULL GLASS	3'-0" X 6'-8"	WOOD	EXISTING HOLLOW METAL	PROVIDE 8" KICKPLATE	EXISTING DOOR LOCK CYLINDER TO BE REUSED FOR NEW
C204	FULL GLASS	3'-0" X 6'-6"	WOOD	EXISTING -WOOD	SET 1	EXISTING DOOR LOCK CYLINDER TO BE REUSED FOR NEW
C205	FULL GLASS	3'-0" X 6'-6"	WOOD	EXISTING HOLLOW METAL	PROVIDE 8" KICKPLATE	EXISTING DOOR LOCK CYLINDER TO BE REUSED FOR NEW
C206	FULL GLASS	3'-0" X 6'-8"	WOOD	EXISTING -WOOD	SET 1	EXISTING DOOR LOCK CYLINDER TO BE REUSED FOR NEW
C207	FULL GLASS	3'-0" X 6'-8"	WOOD	NEW HOLLOW METAL	SET 1	NEW DOOR LOCATION

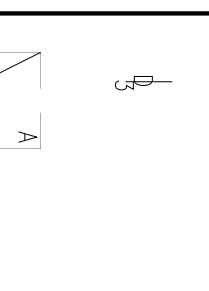GENERAL WORK NOTES, TYPICAL - SEE PLAN FOR ADDITIONAL WORK	ELECTRICAL LEGEND
<p>1 REPAIR ALL WALLS, DOORS (ALL SIX SIDES), DOOR AND WINDOW TRIM, CAB SURFACES, AND RADATORS (PATCH WALL & SAND TO FINISH SMOOTH TO MATCH EXISTING)</p>	<p>(S) SMOKE DETECTOR</p>
<p>2 DEMO EXISTING DOOR SLAB - SEE DOOR SCHEDULE FOR NEW</p>	<p>DIFFUSE OUTLET</p>
<p>3 DEMO EXISTING LIGHT FIXTURES AND INSTALL LIGHT FIXTURES PROVIDED BY OWNER AT LOCATIONS SHOWN ON PLAN</p>	<p>SWITCH-3 WAY BY LITHONIA MODEL SP5000-WH 0-10 DIMMING W/INCHROD</p>
<p>4 DET. BREAK ROOM AND CONFERENCE ROOM - DEMO EXISTING LOWER CEILING AND LIGHTS APPROX. 5-0 FT. PROVIDE NEW 2 X 2 ACI GRID & Armstrong T8/LE FISSURED REGULAR EDGE @ 5'-0" ACI.</p>	<p>2 X 4 LED LIGHT FIXTURE</p>
<p>5 REMOVE AND REINSTALL ALL CEILING MOUNTED SMOKE DETECTORS--COORDINATE WITH NEW CEILING INSTALL.</p>	<p>PENDANT LIGHTING FIXTURE</p>
<p>6 PROVIDE NEW ELECTRICAL "WIRE" THROUGHOUT THE PROJECT TO ALL NEW OUTLETS AND SWITCHES IN MATCHING COLOR. SEE ELECTRICAL LEGEND FOR LIGHT/DIMMER SWITCH, BASIS OF DESIGN.</p>	<p>8</p>
<p>7 PROVIDE NEW EMERGENCY LIGHTS AS INDICATED ON PLAN</p>	<p>EMERGENCY LIGHTING W/ BATTERY BACKUP (PROVIDE AS SHOWN--EXISTING TO BE REPLACED)</p>
<p>8 DEMOLISH ALL EXISTING FURNITURE, LEGALLY & REMOVE & DISPOSE OFF ALL DEBRIS IN C2 BREAKROOM & BPF CONFERENCE ROOM.</p>	<p>EMERGENCY LIGHTING W/ BATTERY BACKUP (PROVIDE AS SHOWN--EXISTING TO BE REPLACED)</p>
<p>9 VERIFY ALL DIMENSIONS IN FIELD</p>	<p>PROVIDE ALL WIRING TO BE AS REQUIRED FOR THE FUNCTION OF ALL DEVICES TO WORK AS INTENDED</p>
<p>10 DEMO ALL EXISTING CARPET & VCT. (NEW CARPET INSTALLED BY OTHERS)</p>	

CITY OF WORCESTER

OWNER

**EXECUTIVE OFFICE OF
THE CITY MANAGER**

City Hall, 455 Main Street
Worcester, MA 01604

PROJECT TITLE

PUBLIC FACILITIES ALTERATIONS

30 Oliver Mannin Farm Road
Worcester, MA 01604

DRAWING NAME

DPF RENOVATIONS

MAR 2 2022

SHEET NUMBER

A1.1

SHEET 1 OF 1