


2 Concrete Pad @ Dumpster
1 1/2" = 1'-0"



PHOTO 2 PHOTO 3

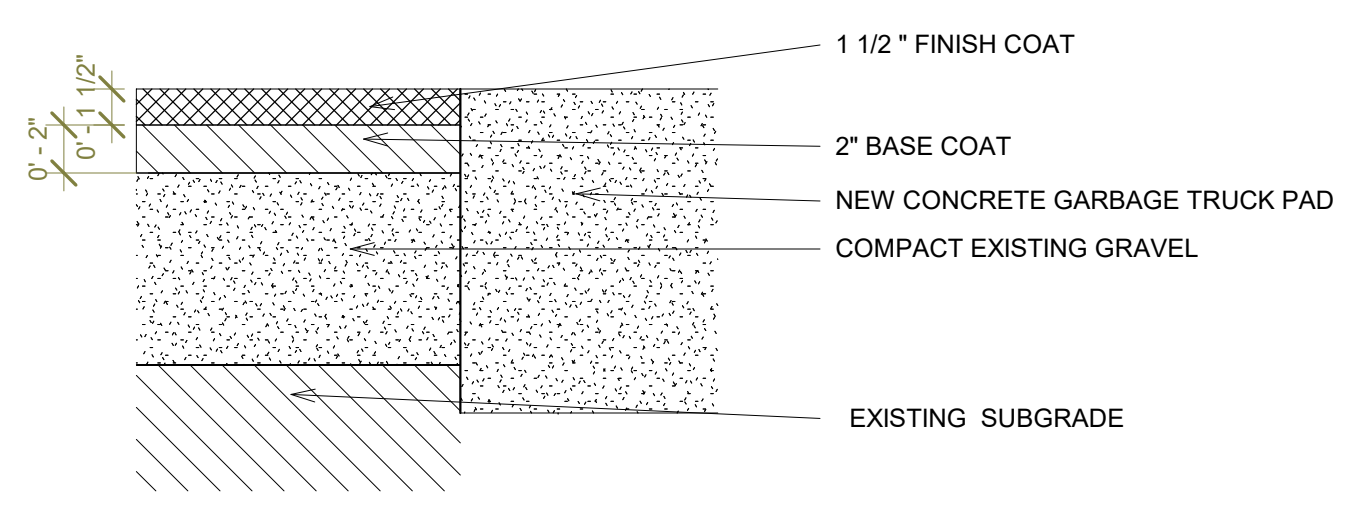

3 Paving Repair Detail at Concrete Pad AS NEEDED
1 1/2" = 1'-0"


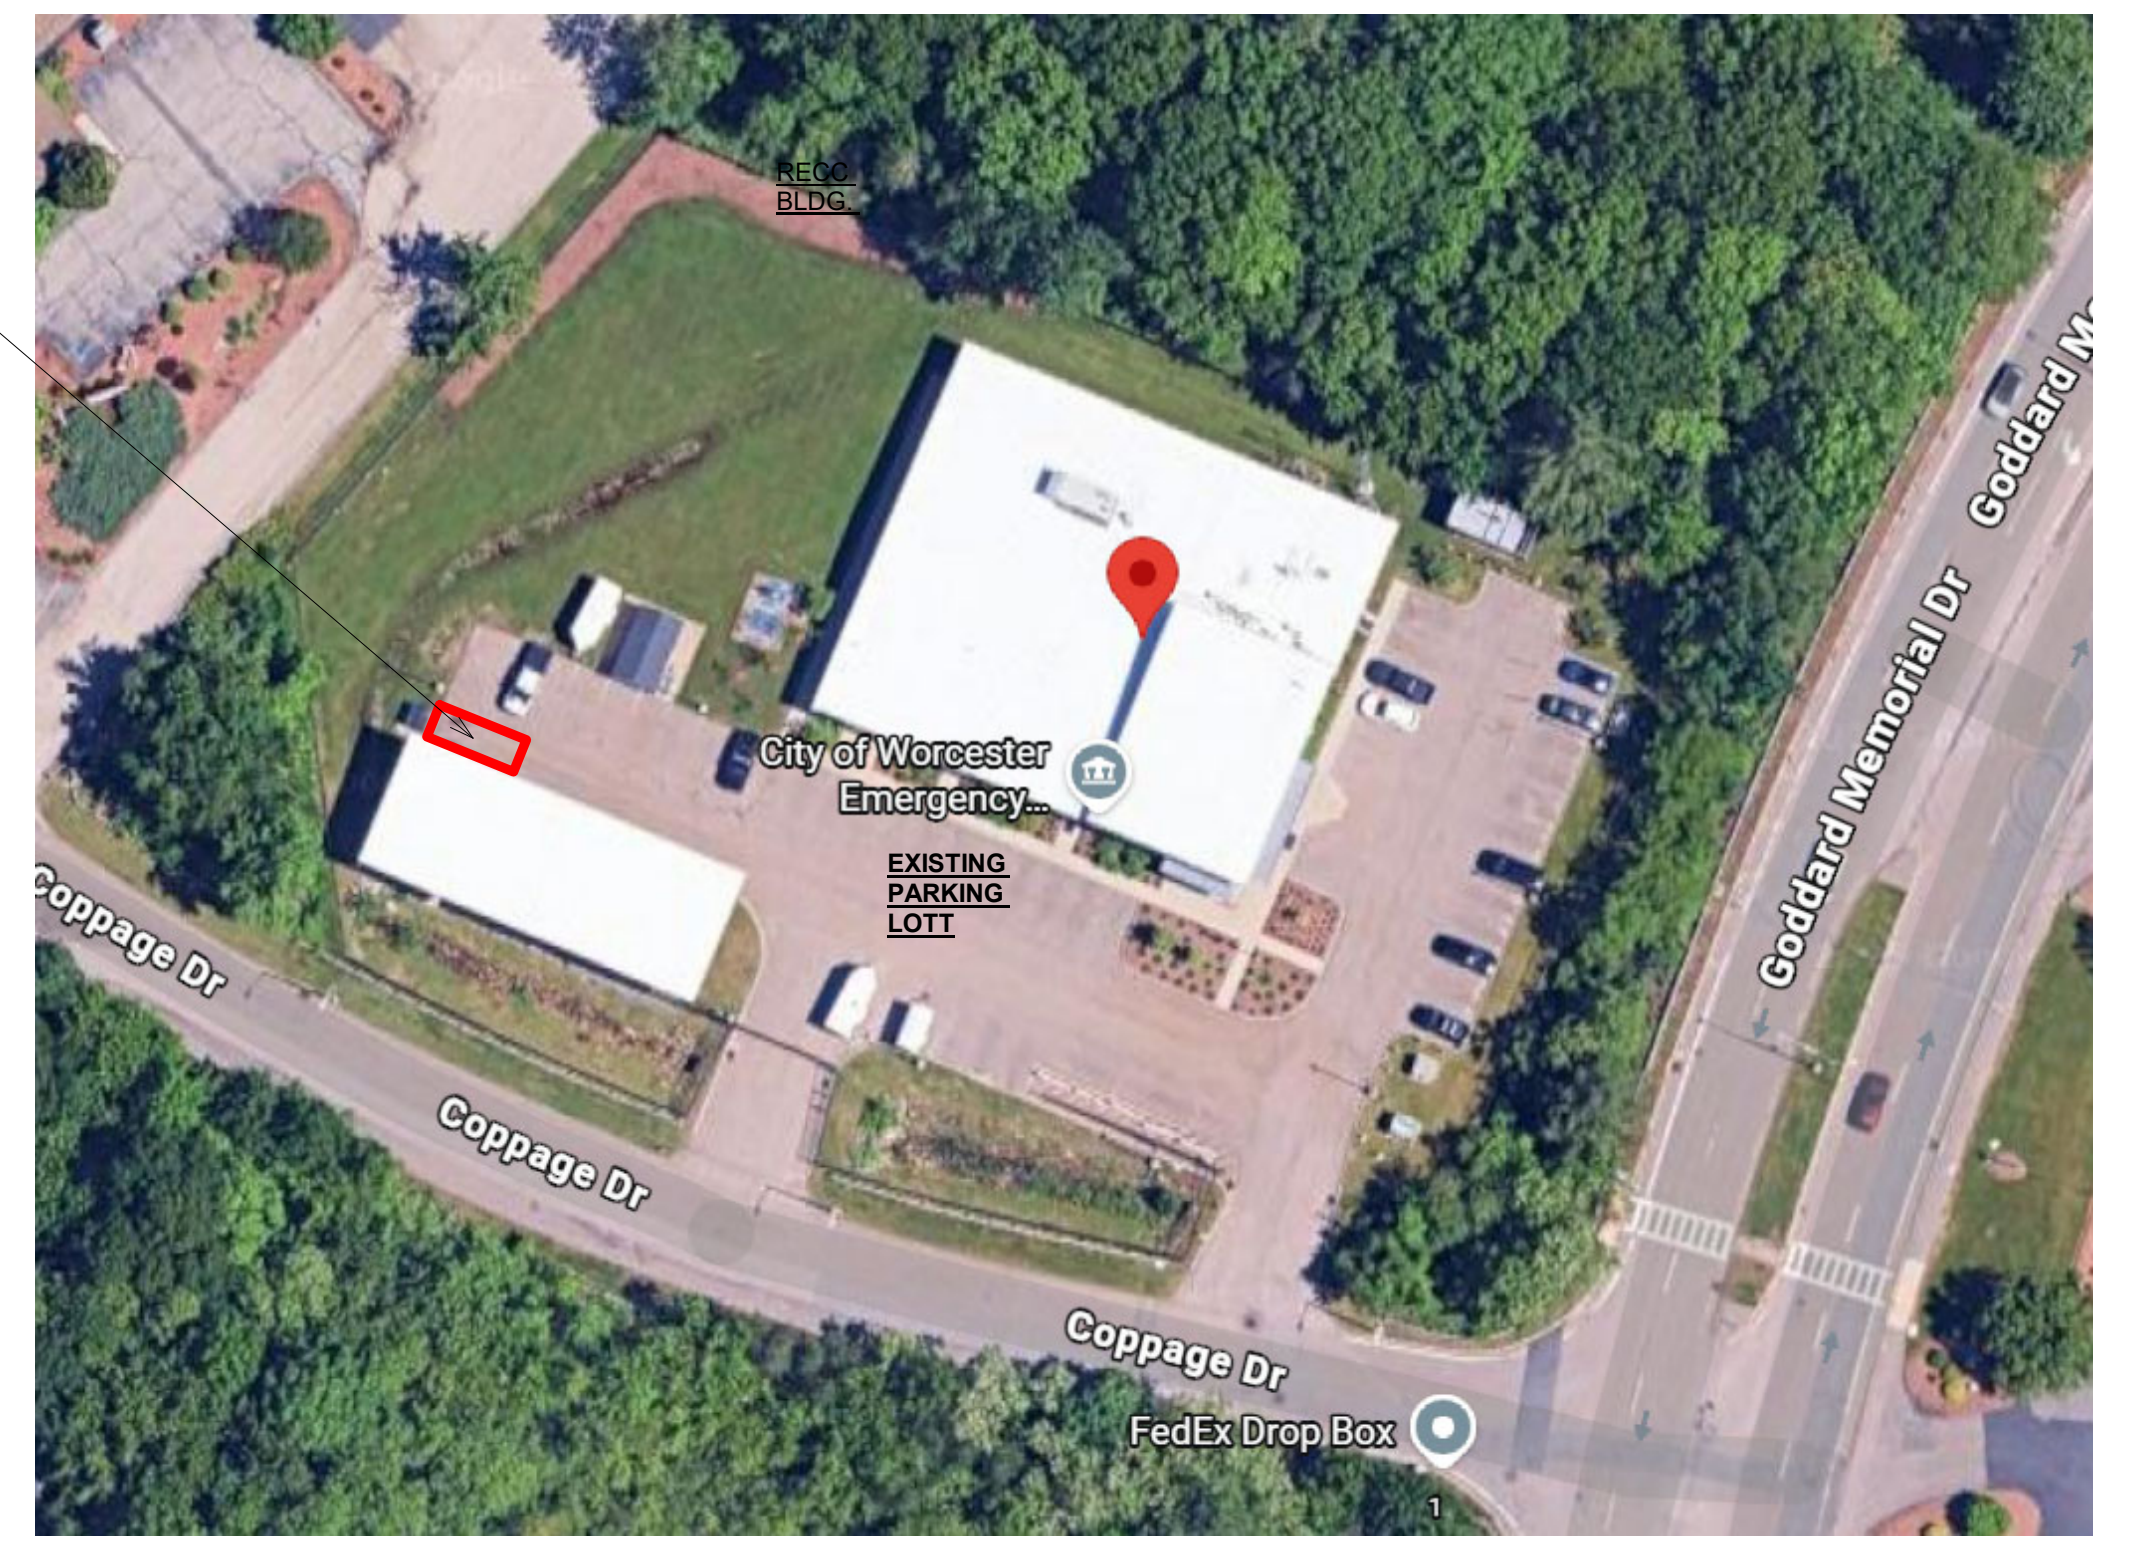



PHOTO 1 - AERIAL PHOTO

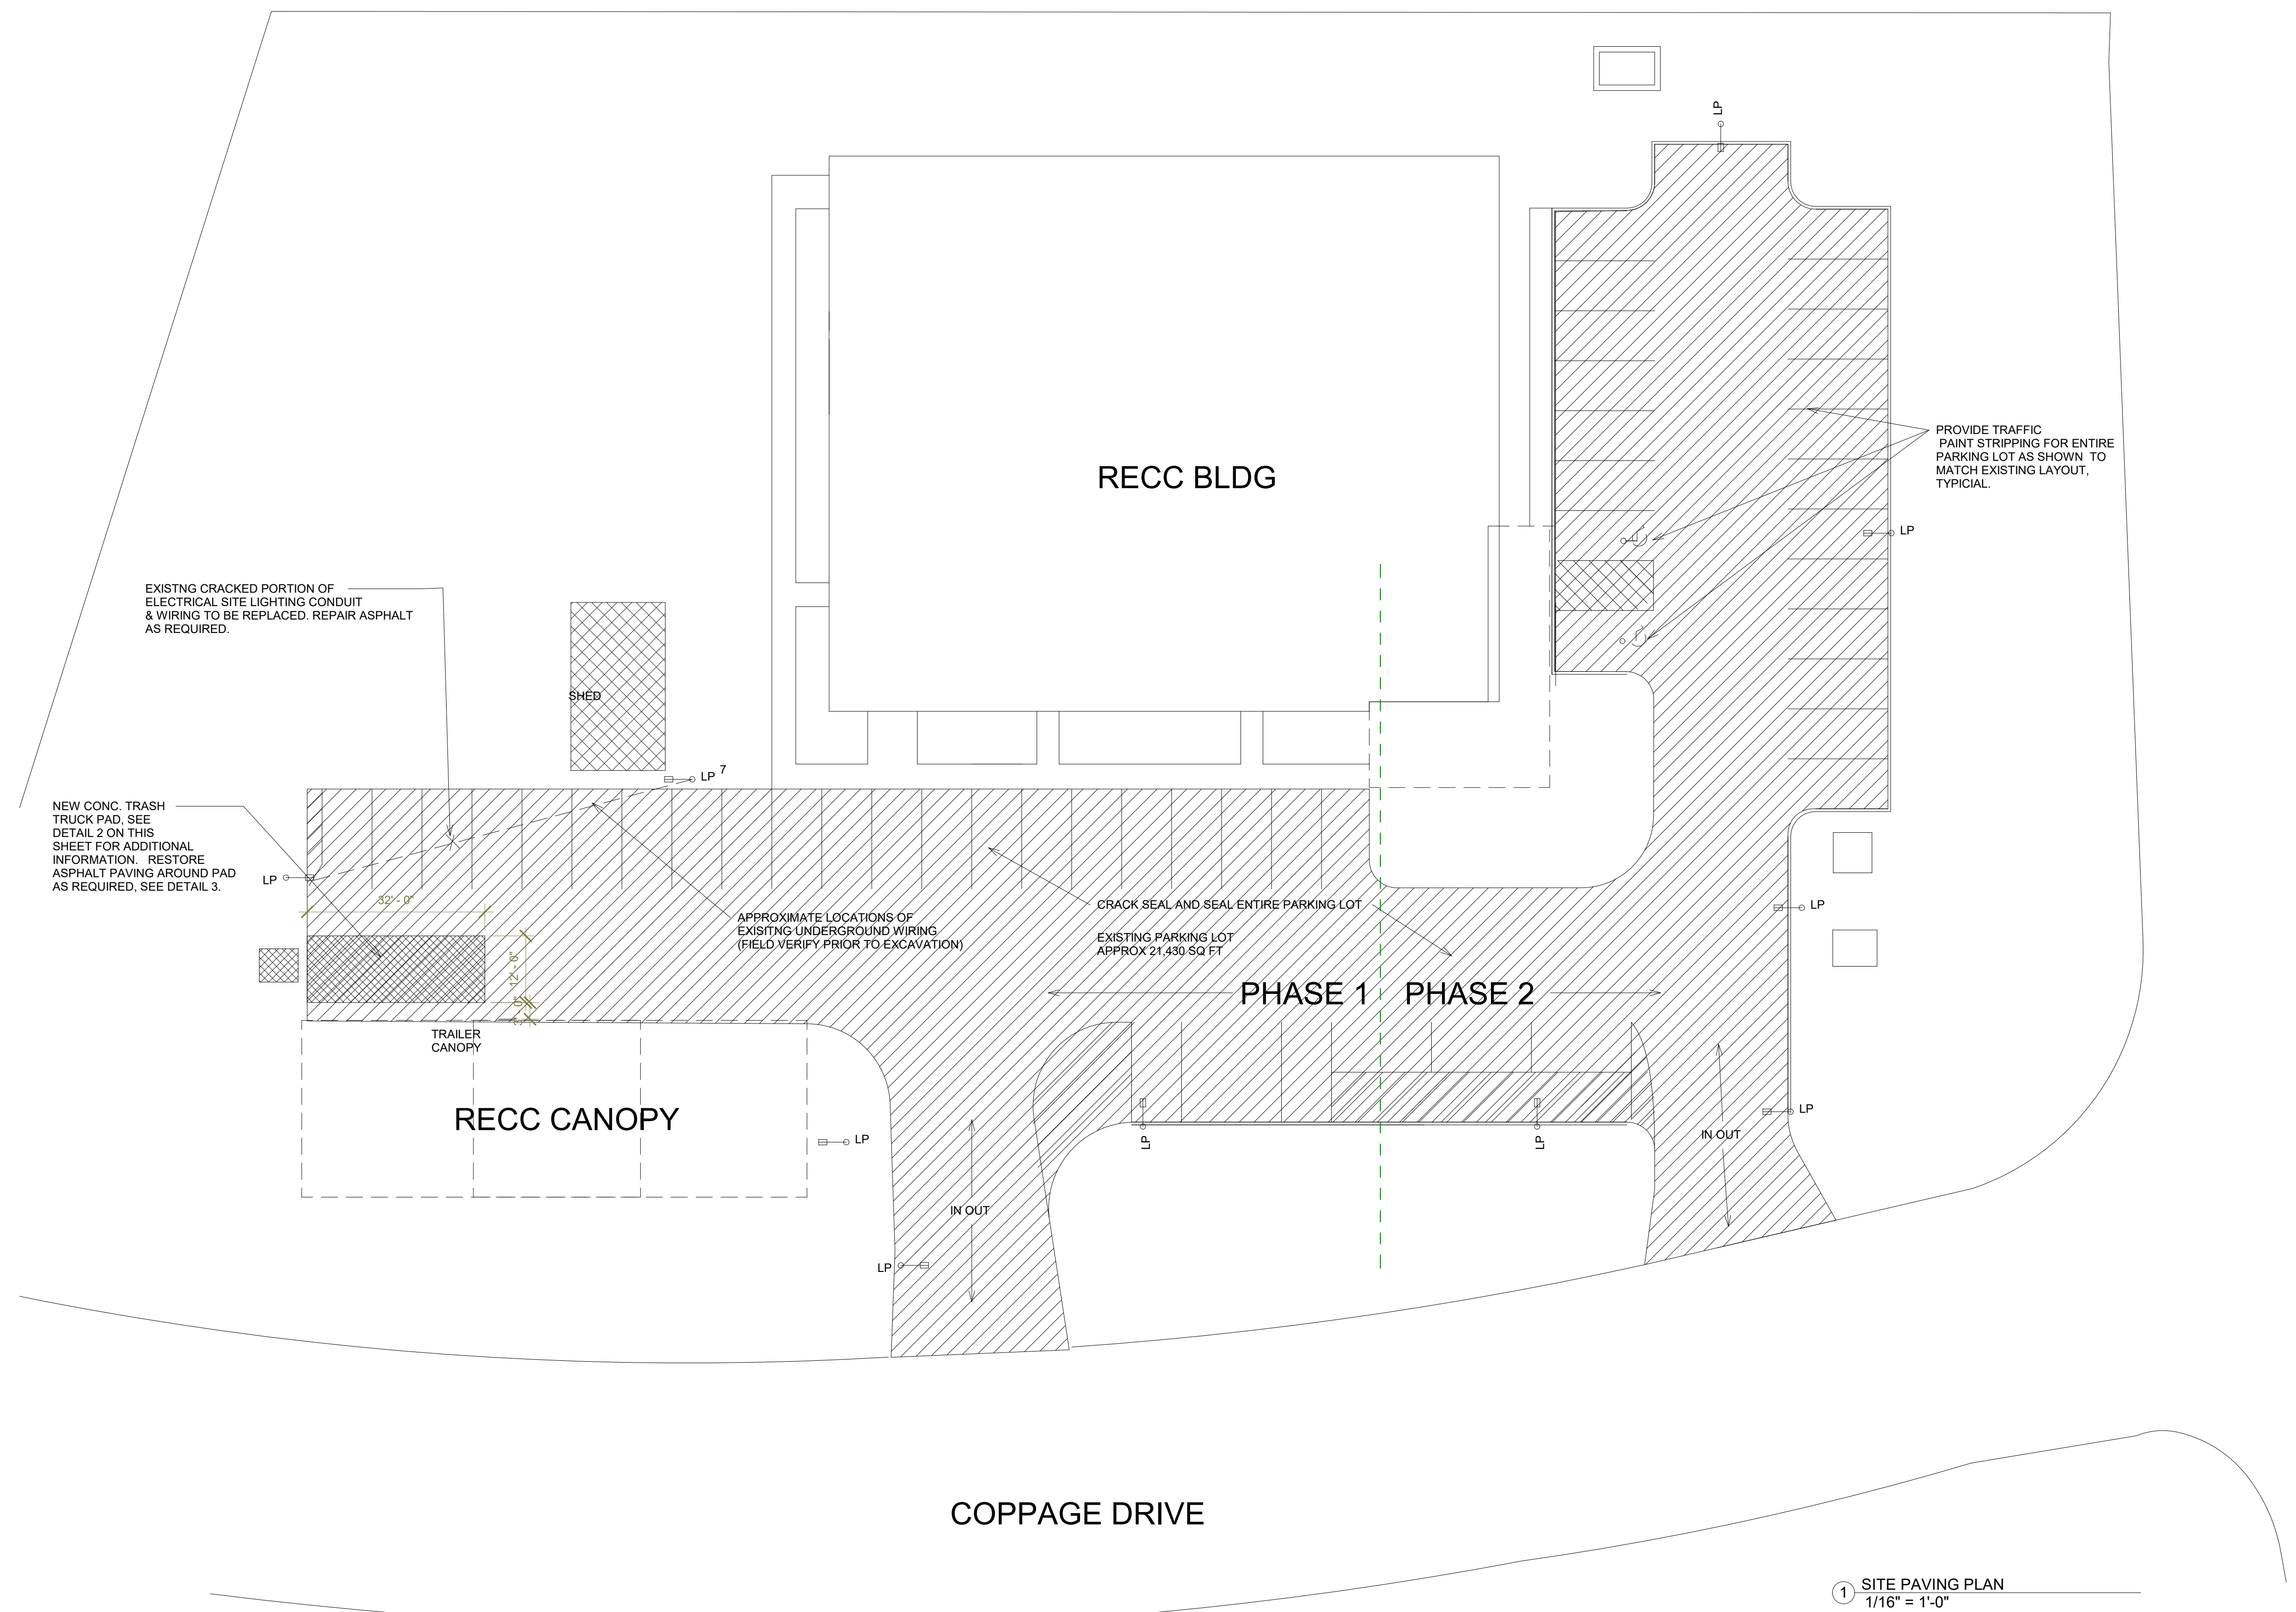

1 SITE PAVING PLAN
1/16" = 1'-0"

REVISIONS
PLAN NORTH
KEY PLAN
ENGINEER
NOTES:
OWNER CITY OF WORCESTER  DEPARTMENT OF PUBLIC FACILITIES 50 OFFICIER MANNY FAMILIA WAY Worcester, MA 01605
PROJECT TITLE RECC PARKING LOT REPAIRS AND ALTERATIONS 2 Coppage Drive Worcester, MA 01603
DRAWING NAME PARKING PLAN & DETAILS
DATE 06/11/26
SHEET NUMBER A1.1 SHEET 1 OF 1