




1
A1
DEMOLITION FLOOR PLAN
1/4" = 1'-0"

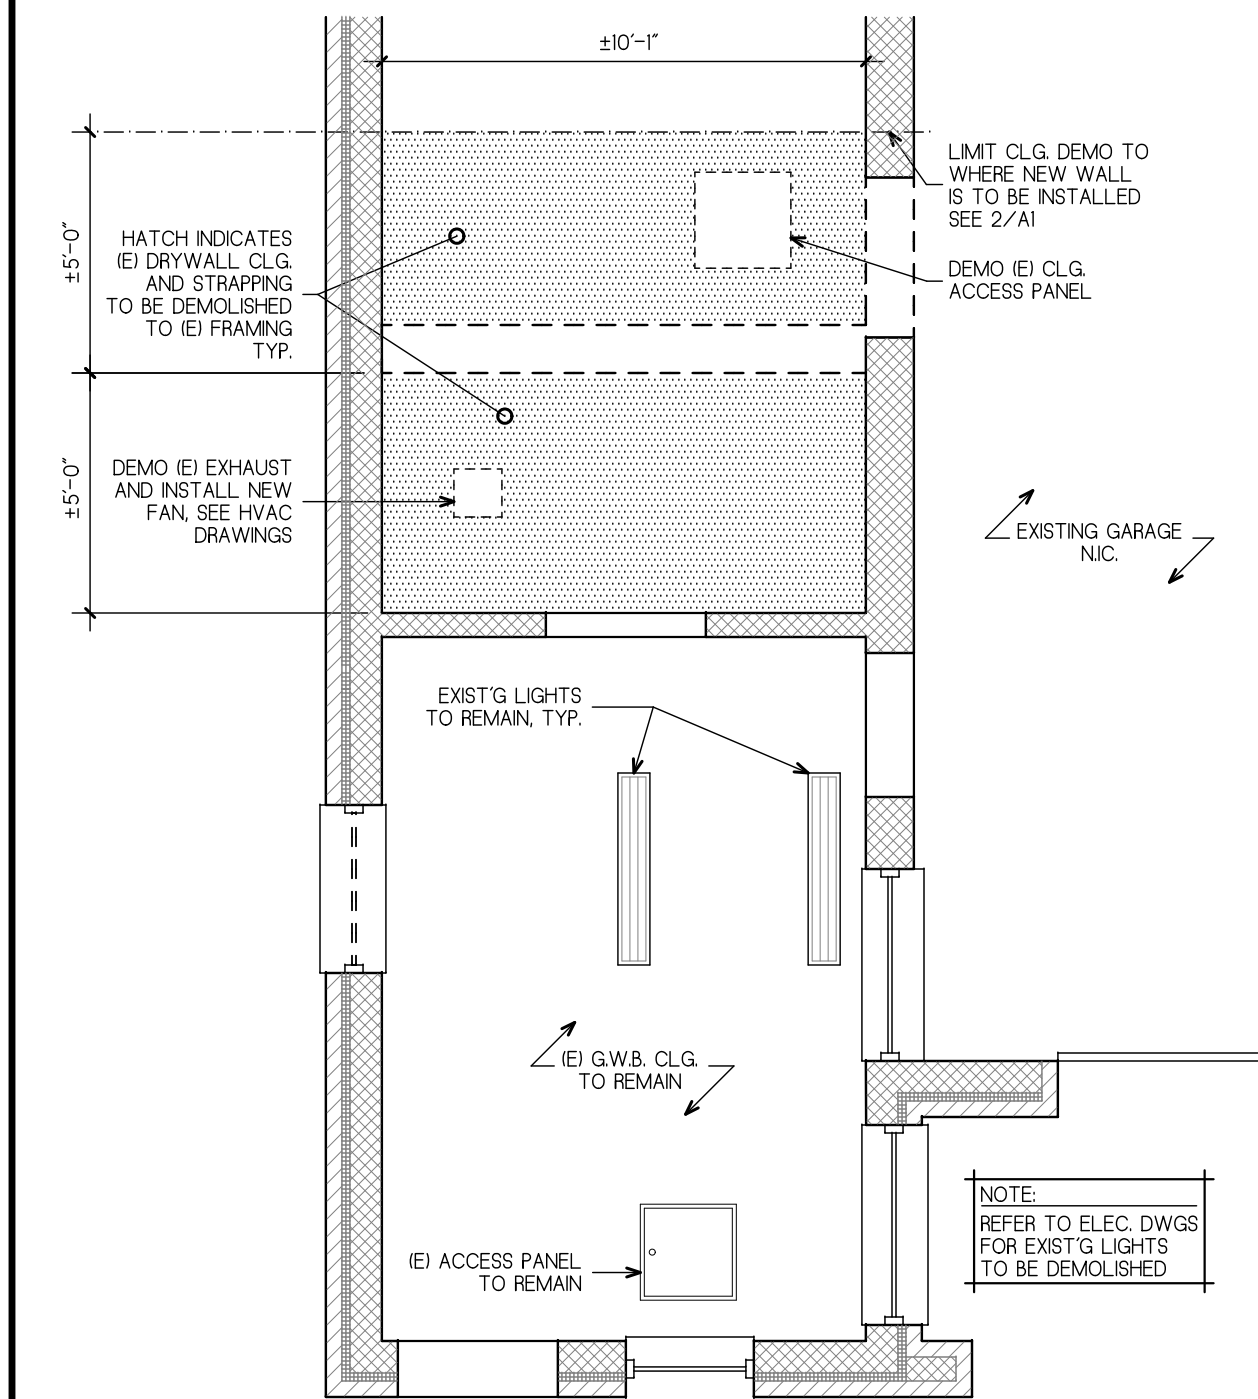


3
A1
DEMOLITION RCP
1/4" = 1'-0"

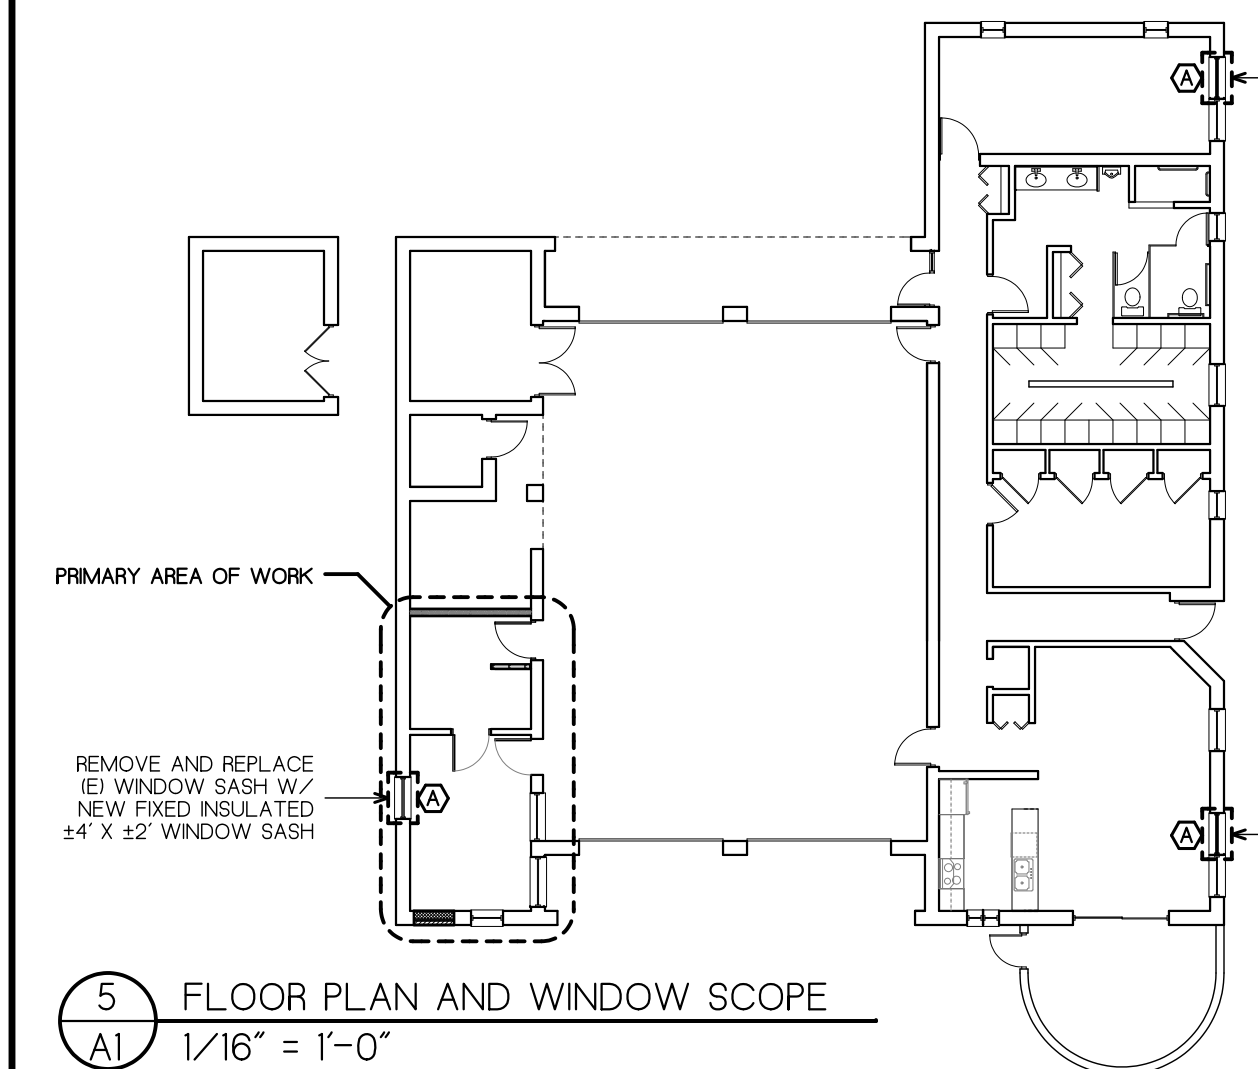



5
A1
FLOOR PLAN AND WINDOW SCOPE
1/16" = 1'-0"

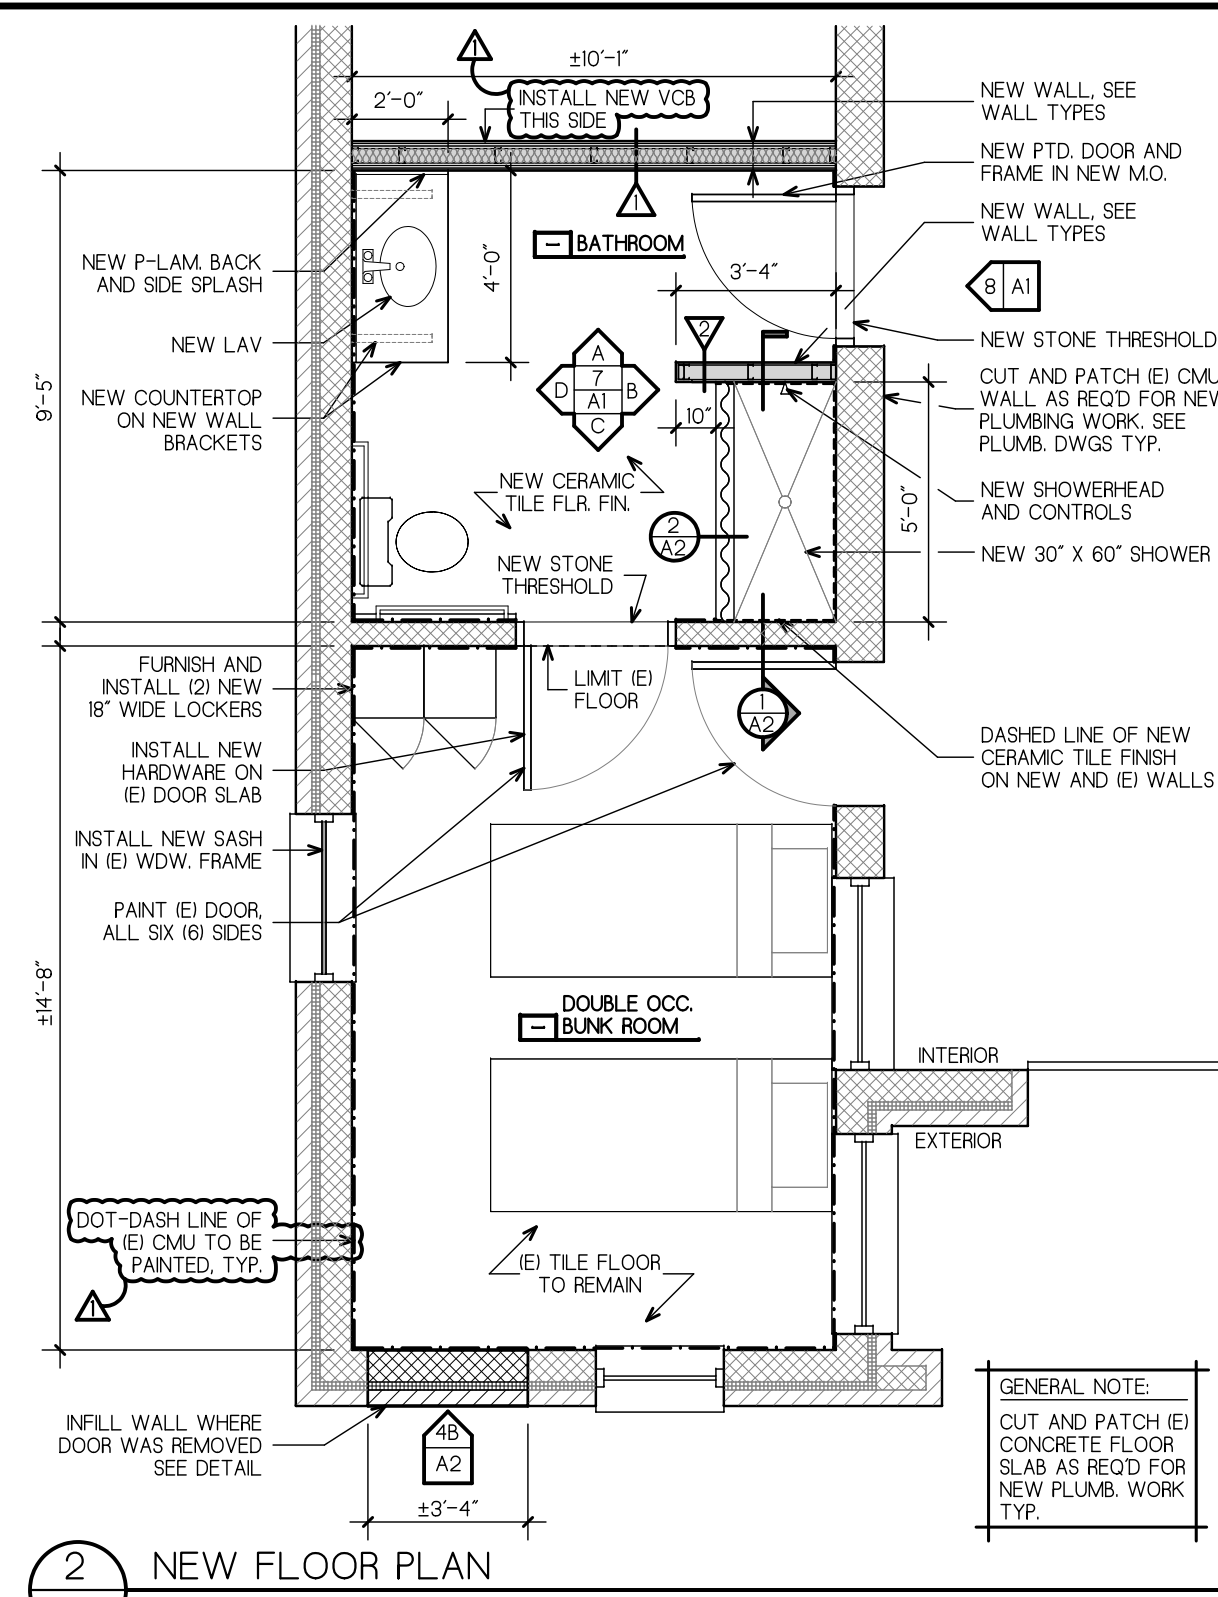


2
A1
NEW FLOOR PLAN
1/4" = 1'-0"

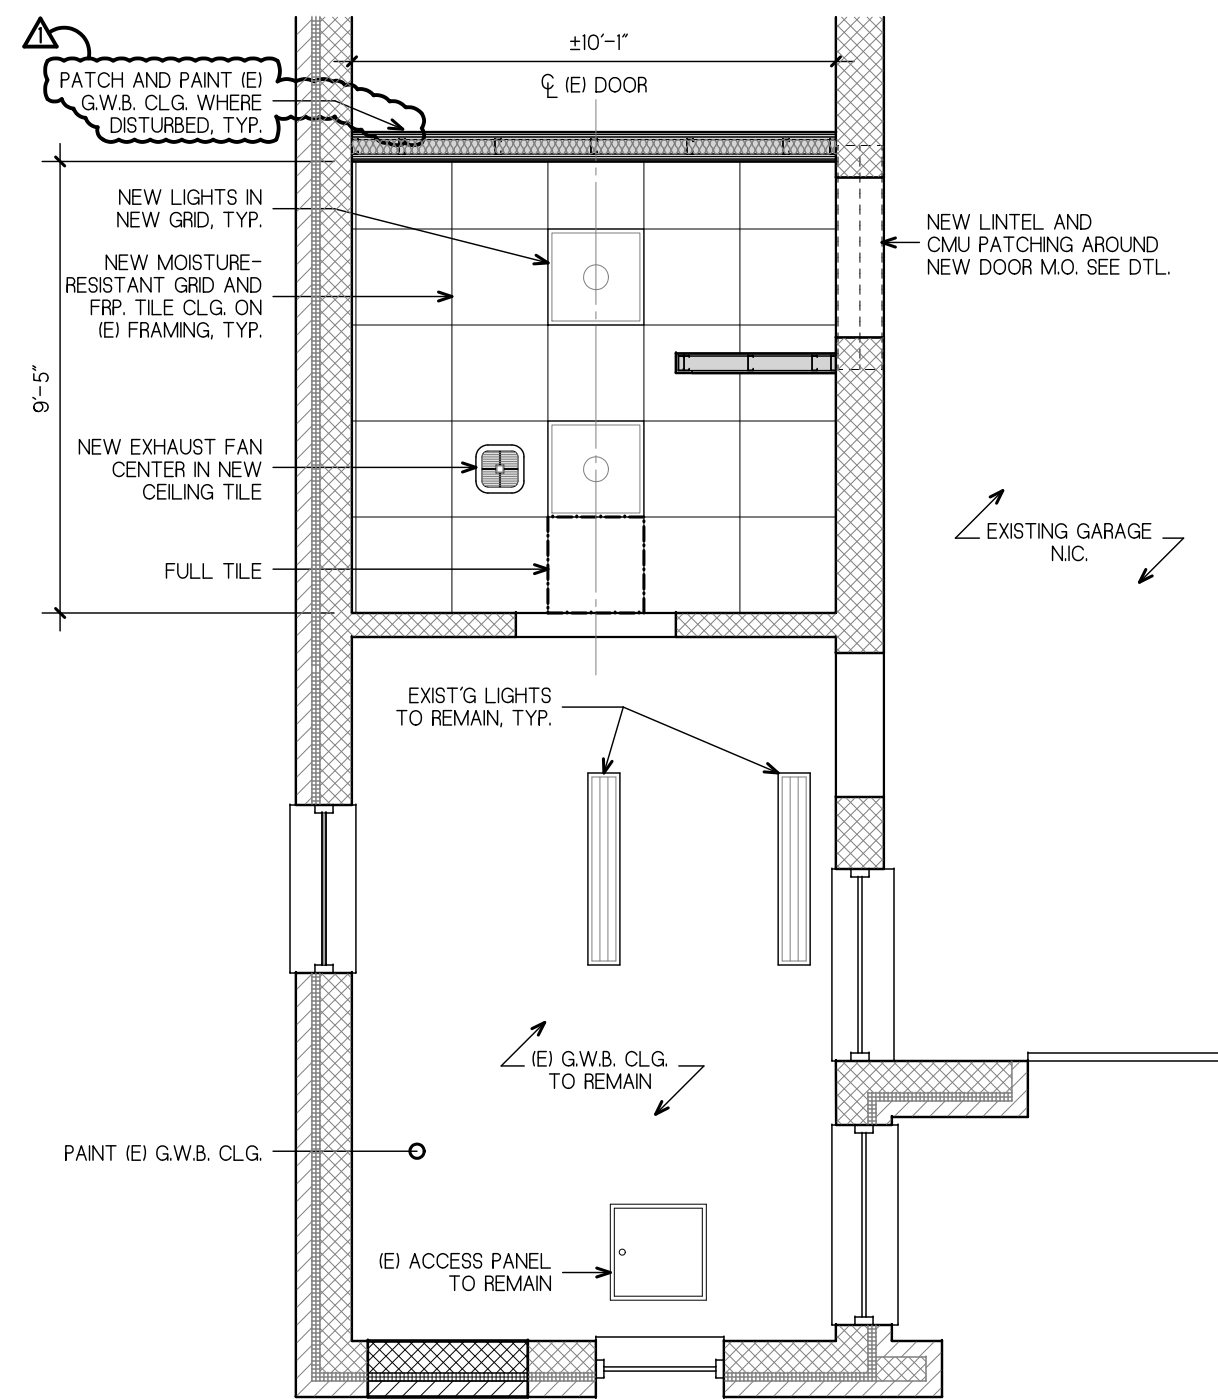


4
A1
NEW RCP
1/4" = 1'-0"

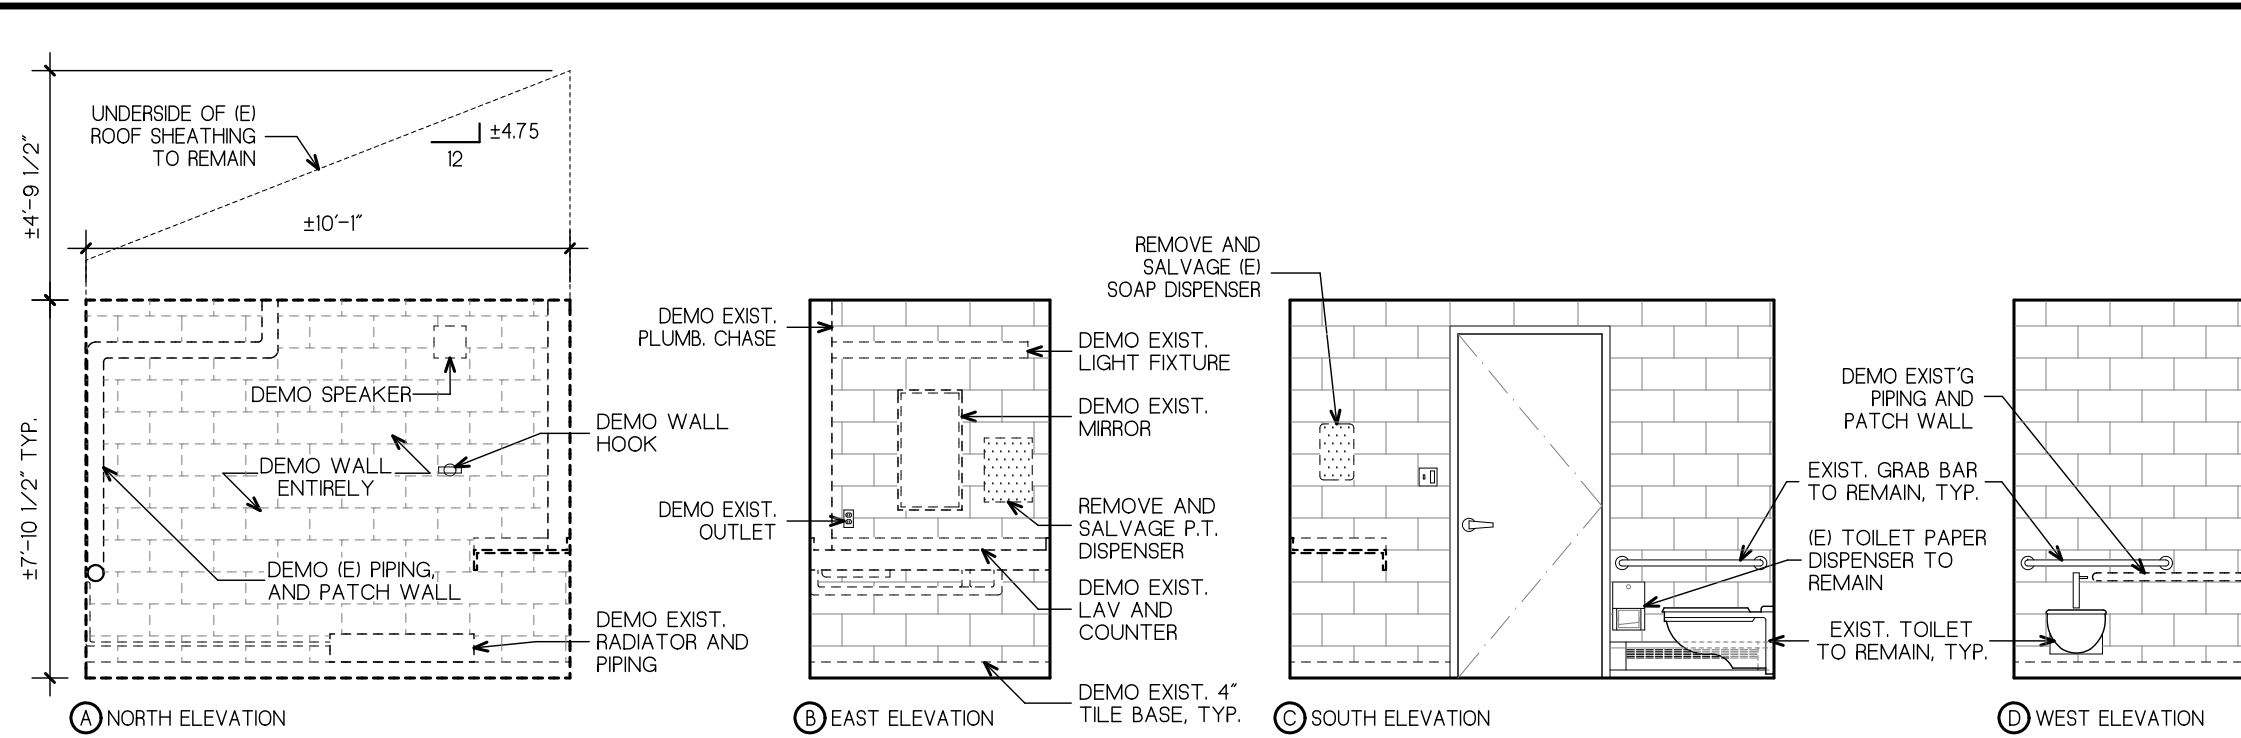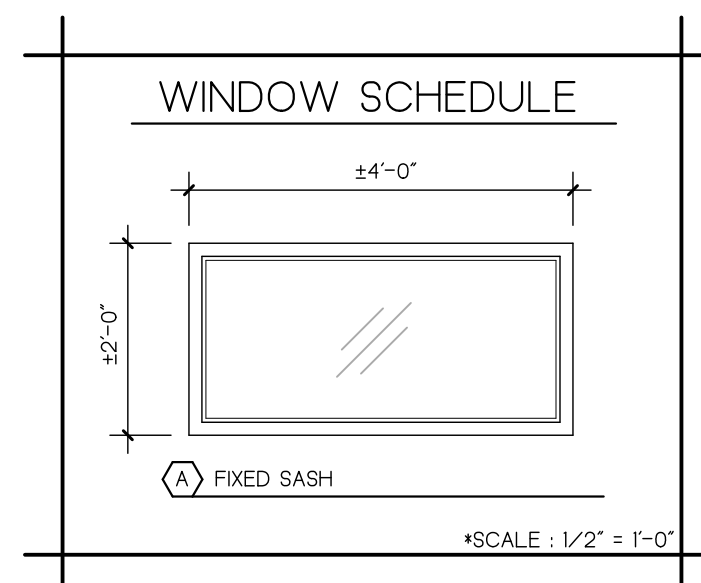

6
A1
DEMOLITION BATHROOM INTERIOR ELEVATIONS
1/4" = 1'-0"

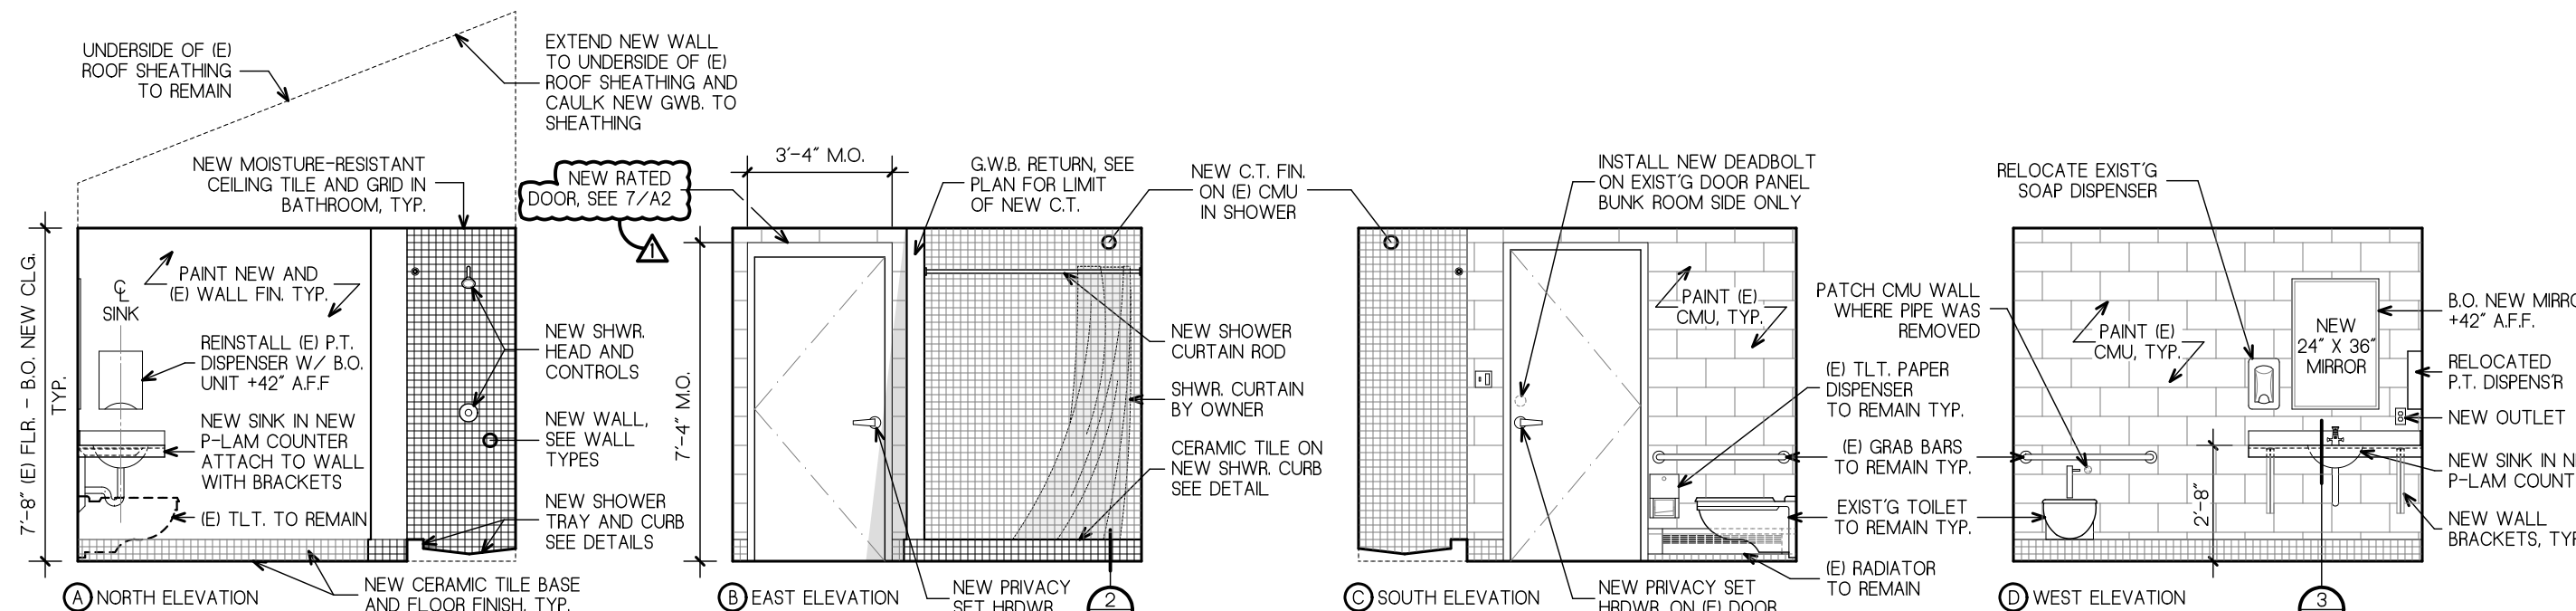

7
A1
NEW BATHROOM INTERIOR ELEVATIONS
1/4" = 1'-0"

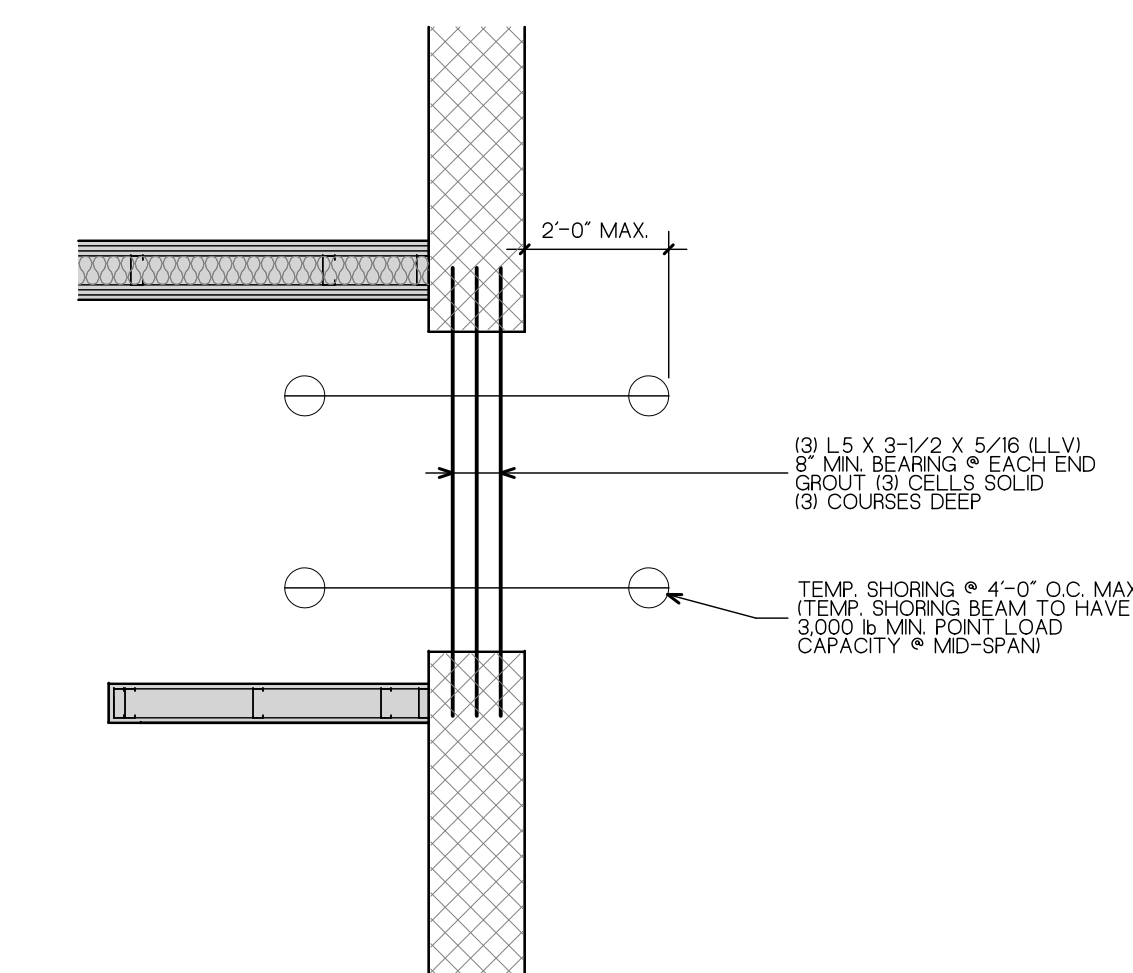


8
A1
NEW LINTEL - PARTIAL STRUCTURAL PLAN
1/2" = 1'-0"

GENERAL NOTES
- GC VERIFY ALL EXISTING DIMENSIONS IN FIELD.

ADDENDUM #1 - 9/4/2025

WALL TYPES	
	- (3) LAYERS 5/8" TYPE X GWB. - 3-5/8" MTL. STUDS, 24" O.C. - ACOUSTICAL INSULATION - (3) LAYERS 5/8" TYPE X GWB.
	- 5/8" TYPE X GWB. - 3-5/8" MTL. STUDS, 16" O.C. - 5/8" TYPE X GWB. - WATERPROOFING MEMBRANE - CERAMIC TILE ON THINSET
TYPICAL PARTITION	
GEN. NOTE: PAINT ALL NEW GWB.	

KEY PLAN
SCALE: 1 : 40

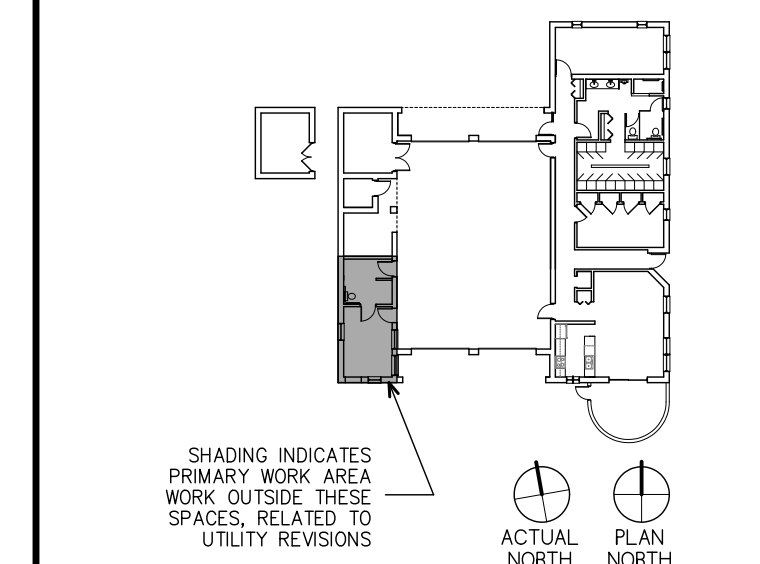

DRAWING TITLE

DEMO AND NEW PLANS,
AND INTERIOR ELEVATIONS

JOB NUMBER: 1842.00
JOB TITLE

BATHROOM RENOVATIONS
GRAFTON ST FIRE STATION
CITY OF WORCESTER

CONSULTANT










ARCHITECT

NAULT ARCHITECTS, INC.
TEL: 508.755.8134
WORCESTER, MA 01603
ADMIN@NAULTARCHITECTS.COM

DRAWING NO.

A1

SCALE: AS NOTED
DATE: AUGUST 2025

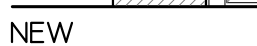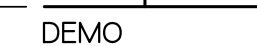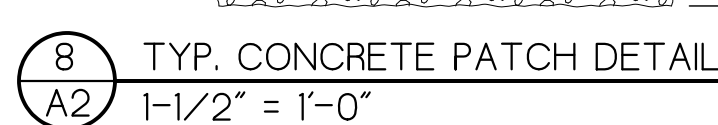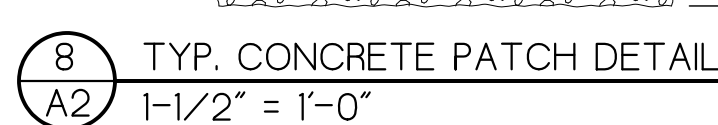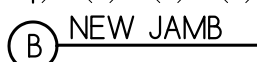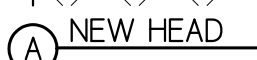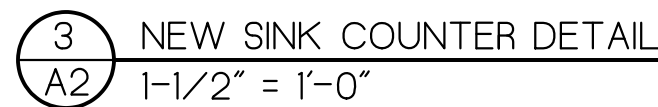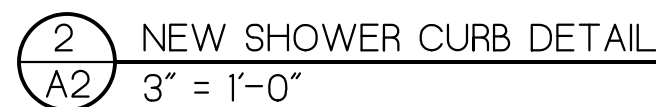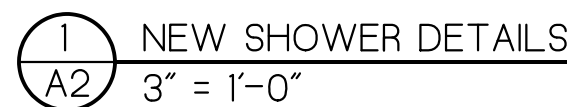

1 ADDENDUM #1 - 9/4/2025

SHADING INDICATES
PRIMARY WORK AREA
FOR WORK OUTSIDE
THESE SPACES, RELATED
TO UTILITY REVISIONS

ACTUAL NORTH

PLAN NORTH

DETAILS

BATHROOM RENOVATIONS
GRAFTON ST FIRE STATION
CITY OF WORCESTER

ARCHITECT

NAULT ARCHITECTS, INC.
 71 HOPE AVENUE
 WORCESTER, MA 01603
 TEL: (508) 755-6134
 ADMIN@NAULTARCHITECTS.COM

DRAWING NO.

AUGUST 2025