
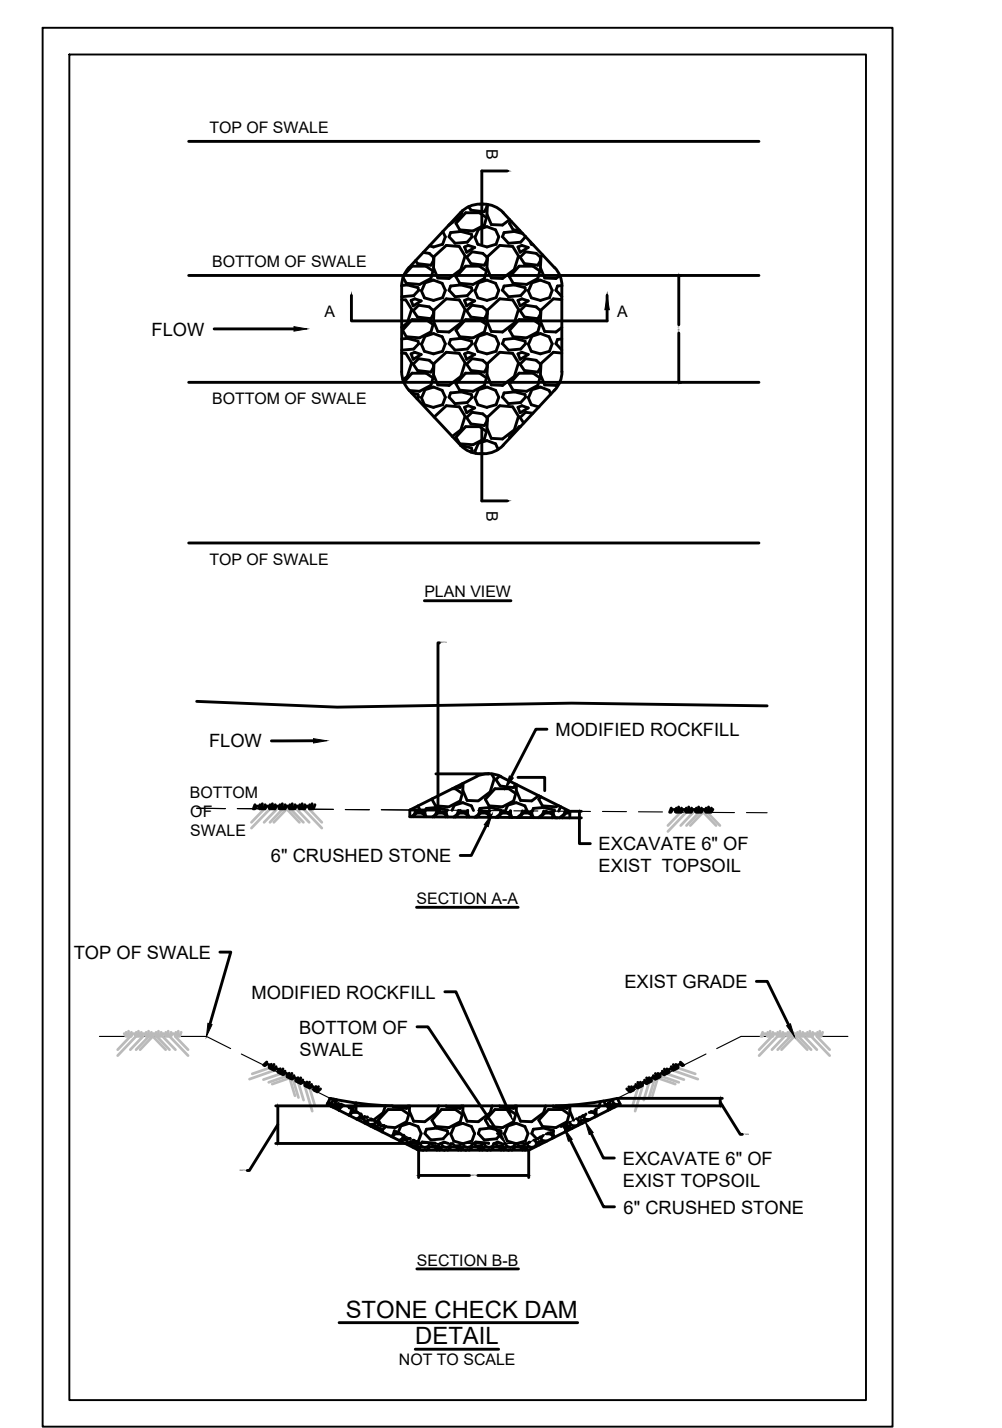


SIZE OF MAIN BEND	90 DEGREE BEND	TEE & PLUG	45 DEGREE BEND
6"	10	8	6
8"	16	12	10
10"	26	19	15
12"	36	26	20

NOTE: FOR FITTINGS W/ LESS THAN 45° DEFLECTION USE BEARING AREA FOR 45° BEND.

**THRUST BLOCK SCHEDULE**  
NOT TO SCALE  
DWG # DET0019

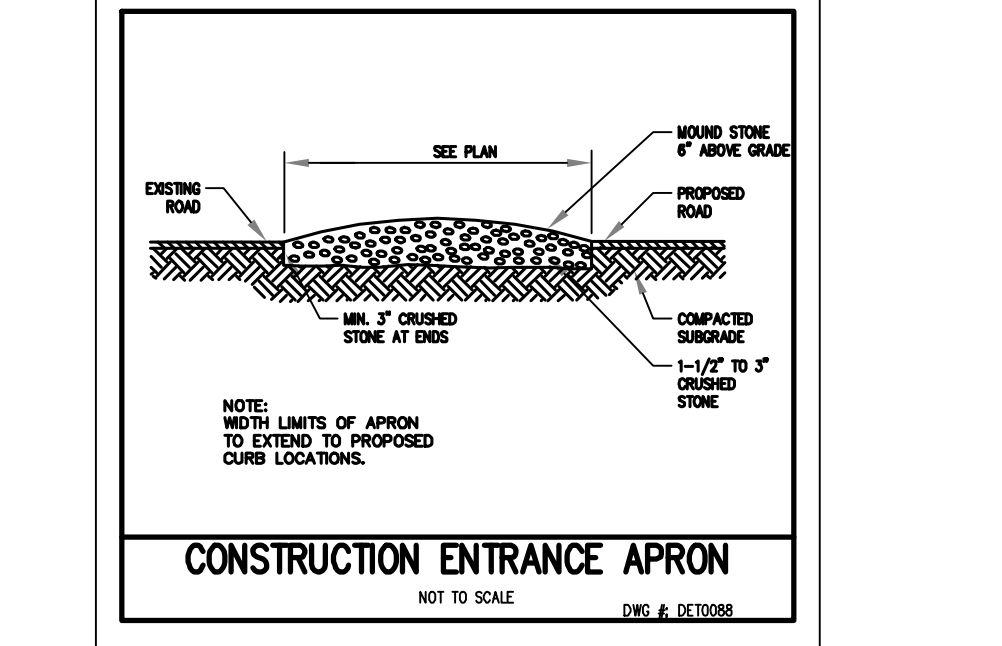

Project: 0 MEADOWBROOK  
Date: 4/30/19  
Scale: 1" = 20'  
General Notes

No.	Revision/Issue	Date
---	EROS. CNTRL PLAN	4/30/19

Firm Name and Address:  
**Joseph Graham, PE**  
119 Pike St.  
Tewksbury, MA 01876  
(978) 501.2695

Project Name and Address:  
SITE PLAN RECREATION  
0 MEADOWBROOK  
Worcester, MA 01607

Sheet: 5