



CITY OF WORCESTER



LOCUS MAP - (NOT TO SCALE)

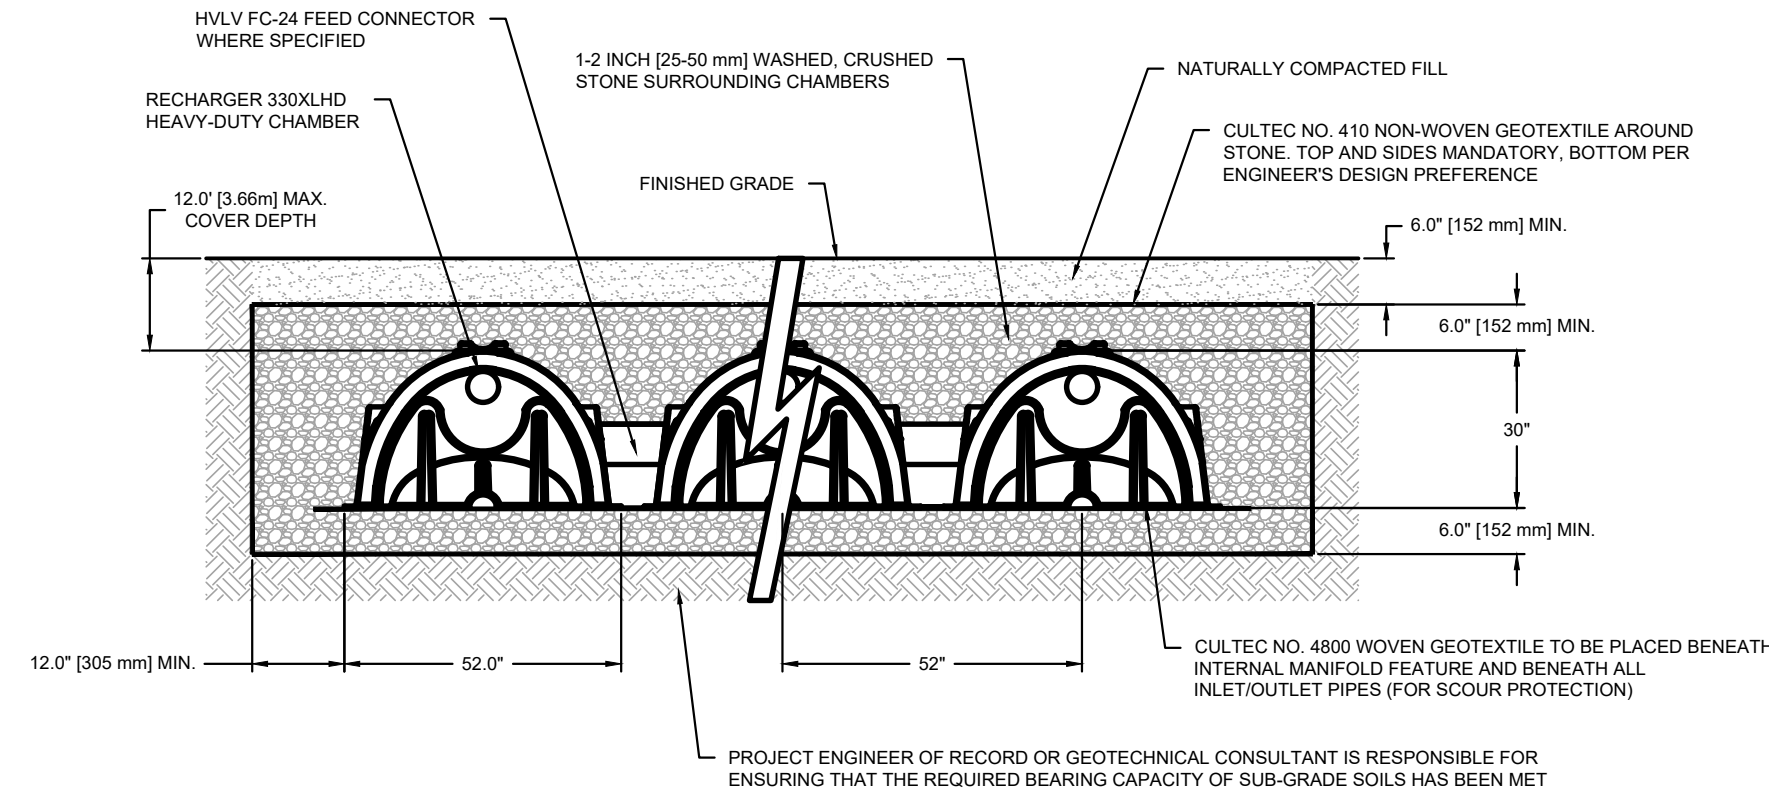


CROSS SECTION

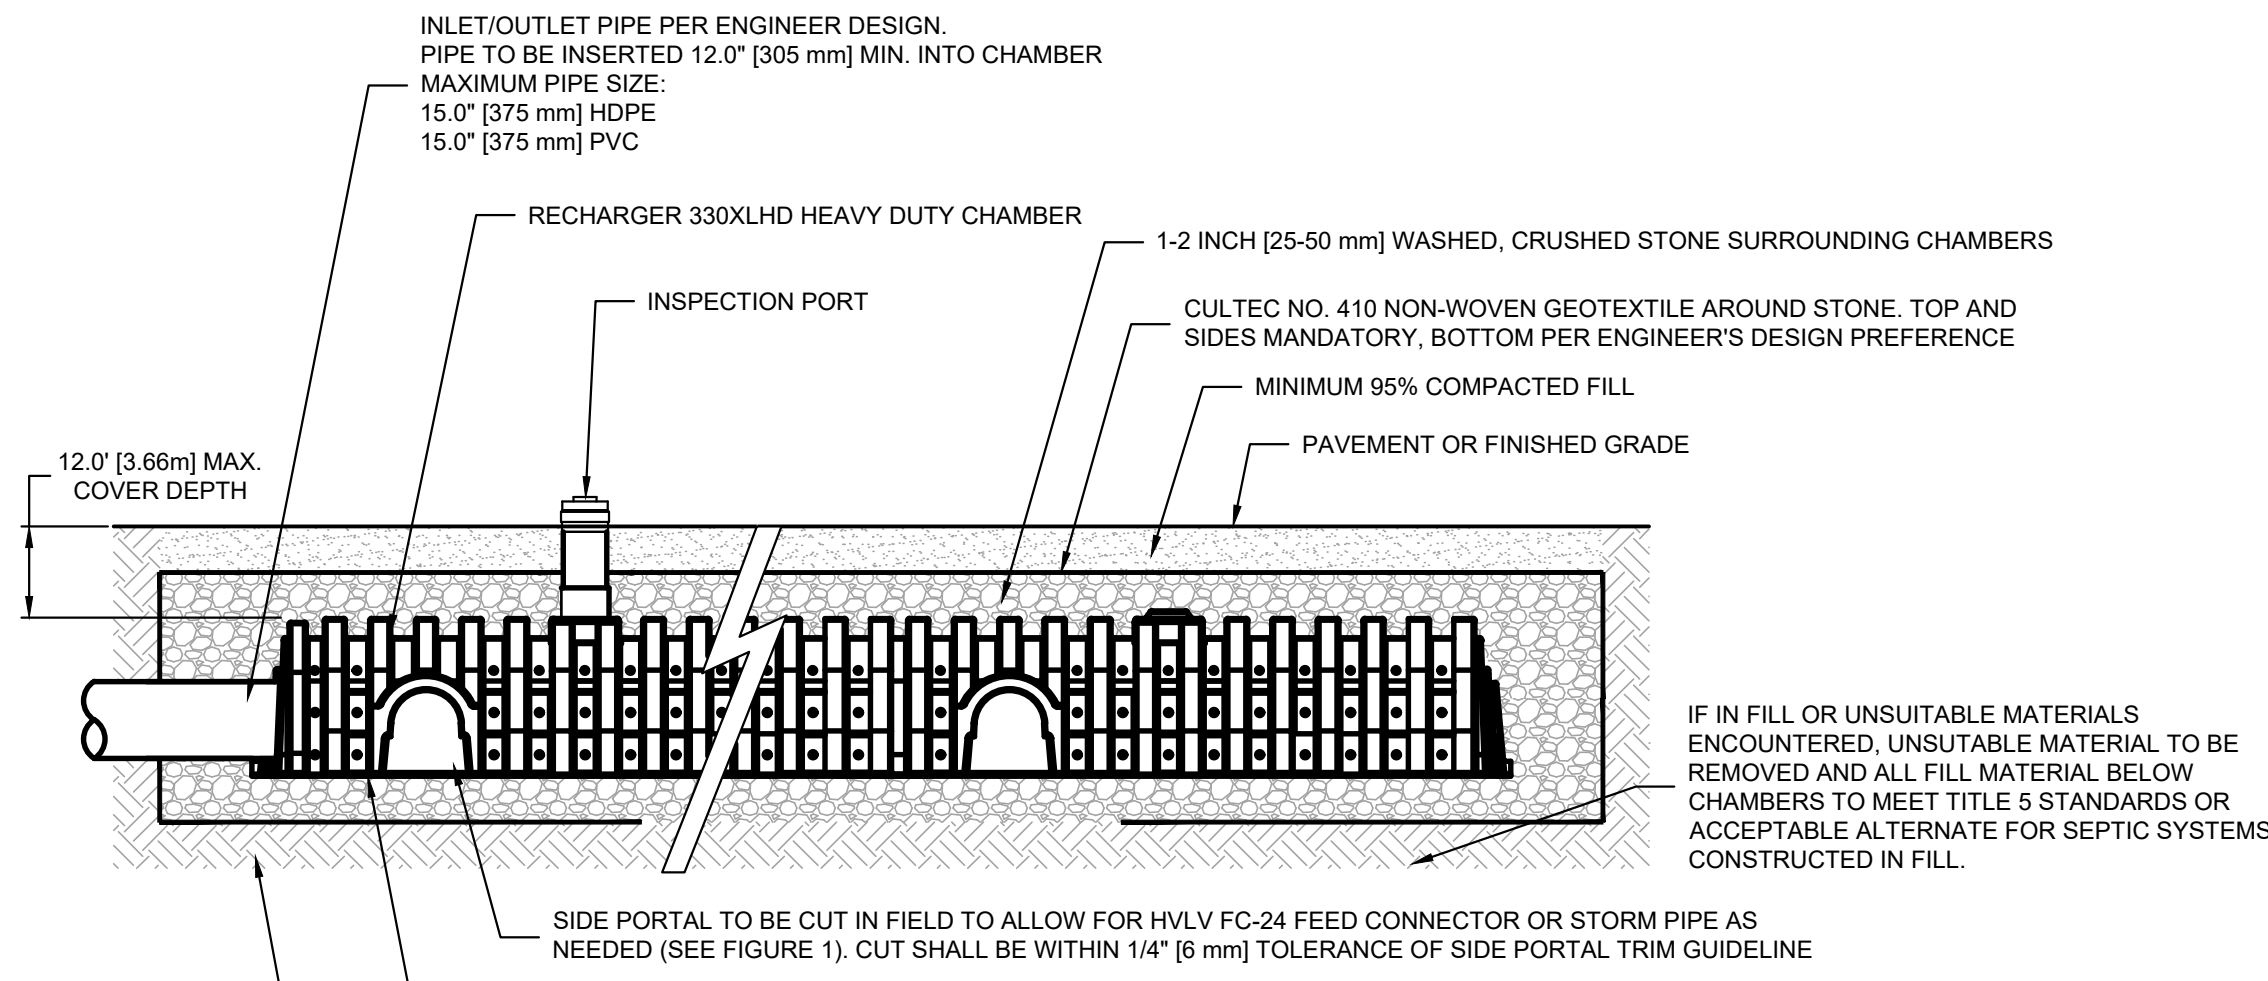

SIDE VIEW


Cultec Contactor 330XLHD Detail

(NOT TO SCALE)

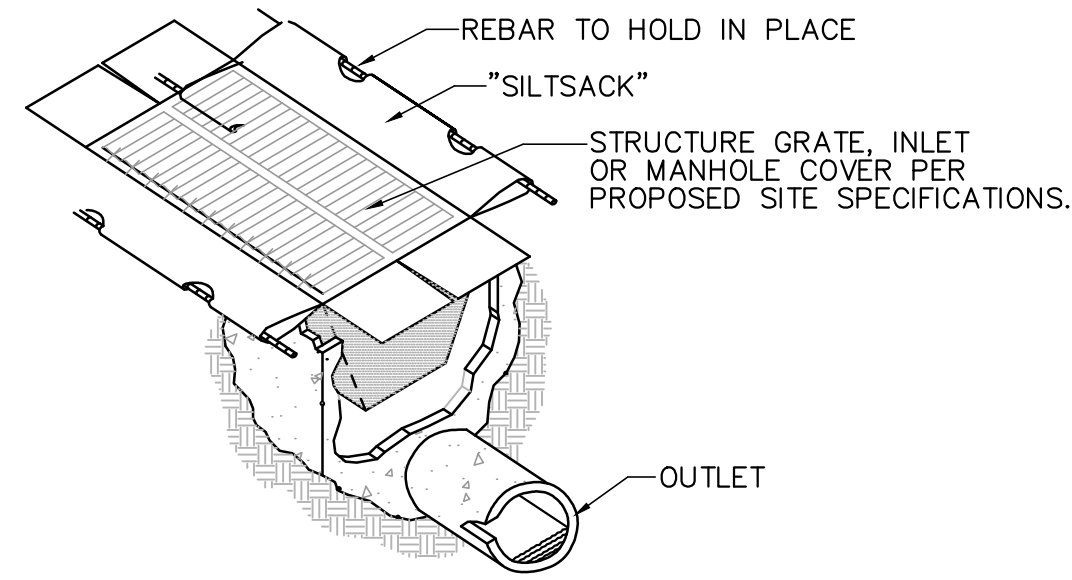

Silt Sack Detail


(NOT TO SCALE)

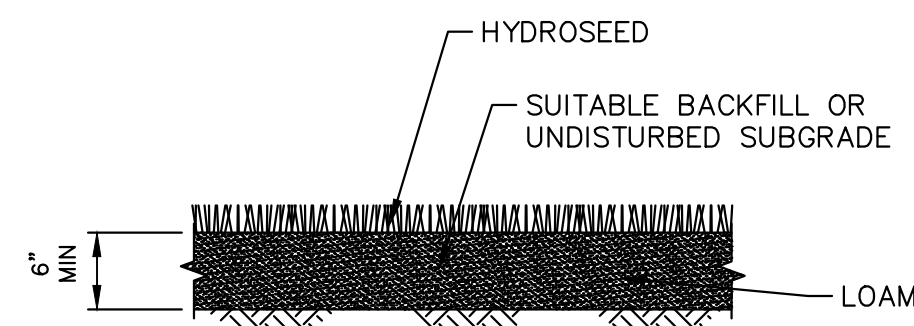

LOAM & SEED DETAIL

(NOT TO SCALE)


- NOTES:
1. ALL DISTURBED AREA SHALL BE GRADED TO A DEPTH SUITABLE FOR INSTALLING THE LOAM PER THE GRADING PLAN AND PROPERLY SEEDING.
 2. TOPSOIL - NO STONES GREATER THAN 3/4". COMPACT WITH A HAND-ROLLER IN TWO DIRECTIONS & FINE RAKE PRIOR TO SEEDING
 3. SUBSOIL - COMPACTED AT 90% MAXIMUM DENSITY
 4. SEED - NATIVE HYDROSEED MIX.

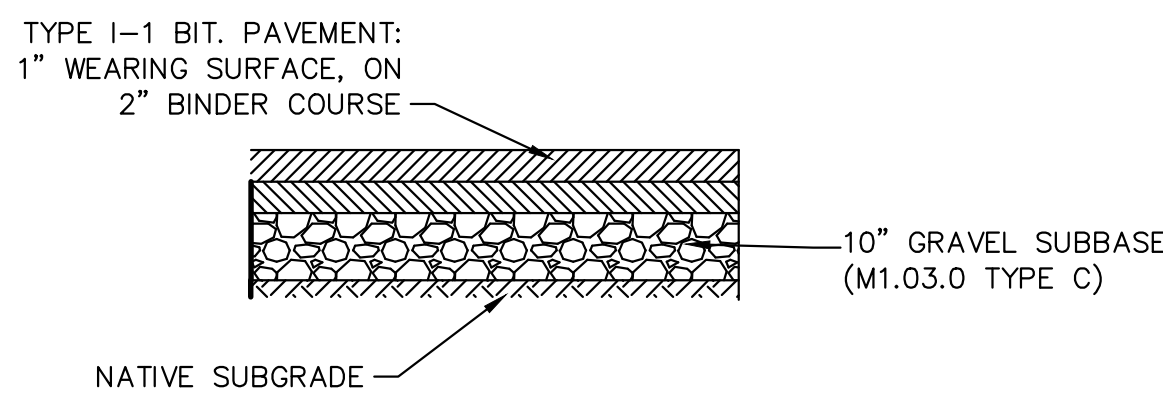

Driveway Detail

(NOT TO SCALE)

- NOTES:
1. SANDY-LOAM AND/OR LOAMY-SAND TOPSOIL MATERIAL SHALL BE EXCAVATED FROM ALL PAVED AREAS PRIOR TO SUB-BASE INSTALLATION.
 2. SUBGRADE (EXISTING MATERIAL) SHALL CONSIST OF INERT MATERIAL THAT IS HARD, DURABLE STONE AND/OR COARSE SAND, FREE FROM LOAM AND CLAY TO A DEPTH NOT LESS THAN 4'-FT BELOW THE FINISH PAVEMENT SURFACE.
 3. SUBGRADE FILL SHALL BE COMPACTED TO 95% COMPACTION.

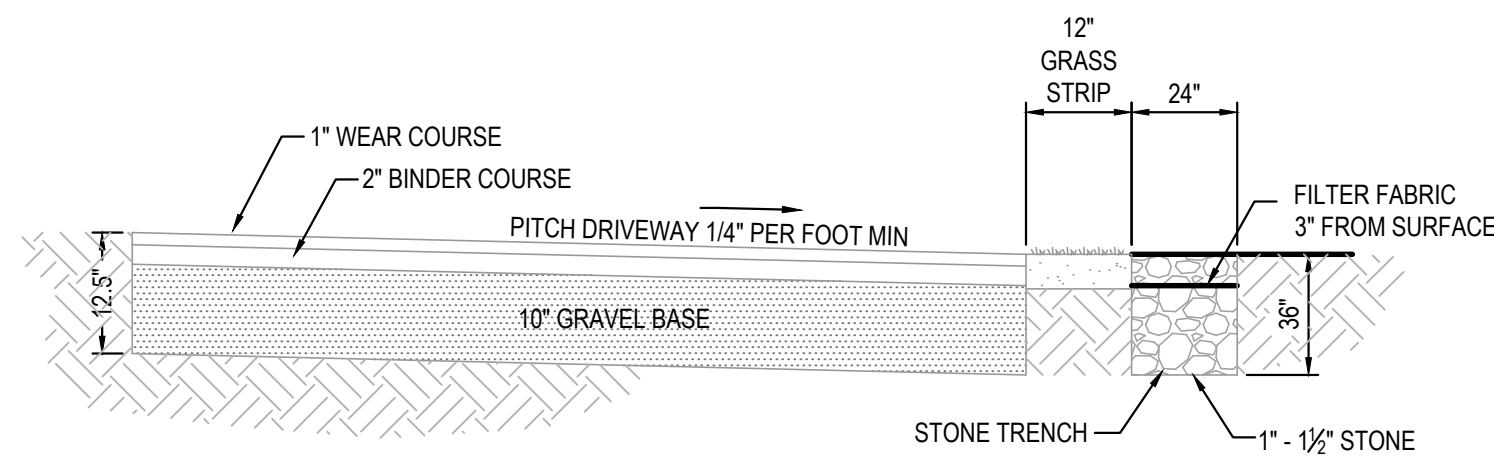

Driveway Cross Section

(NOT TO SCALE)

- NOTES:
1. MAINTENANCE CONSISTS OF REMOVING TOP 3" OF STONE AND BUILDUP OF TSS AS NECESSARY.

PLANT SO THAT TOP OF ROOT BALL IS EVEN WITH THE FINISHED GRADE. HOLE TO BE TWICE THE SIZE OF THE ROOT BALL.

LOOSEN BURLAP AND WIRE TOP OF BALL STAKE ABOVE FIRST BRANCHES OR AS NECESSARY FOR FIRM SUPPORT.


2 STRAND TWISTED 12 GAUGE GALV. WIRE ENCLOSED IN 1" DIAM. RUBBER HOSE.

FORM 4" SAUCER FOR WATER RETENTION.

PLANTING MIX.


REMOVE AIR POCKETS.

HARDWOOD STAKES
3 STAKES, 2" X 2", DRIVEN FIRMLY INTO SUBGRADE PRIOR TO BACKFILLING.

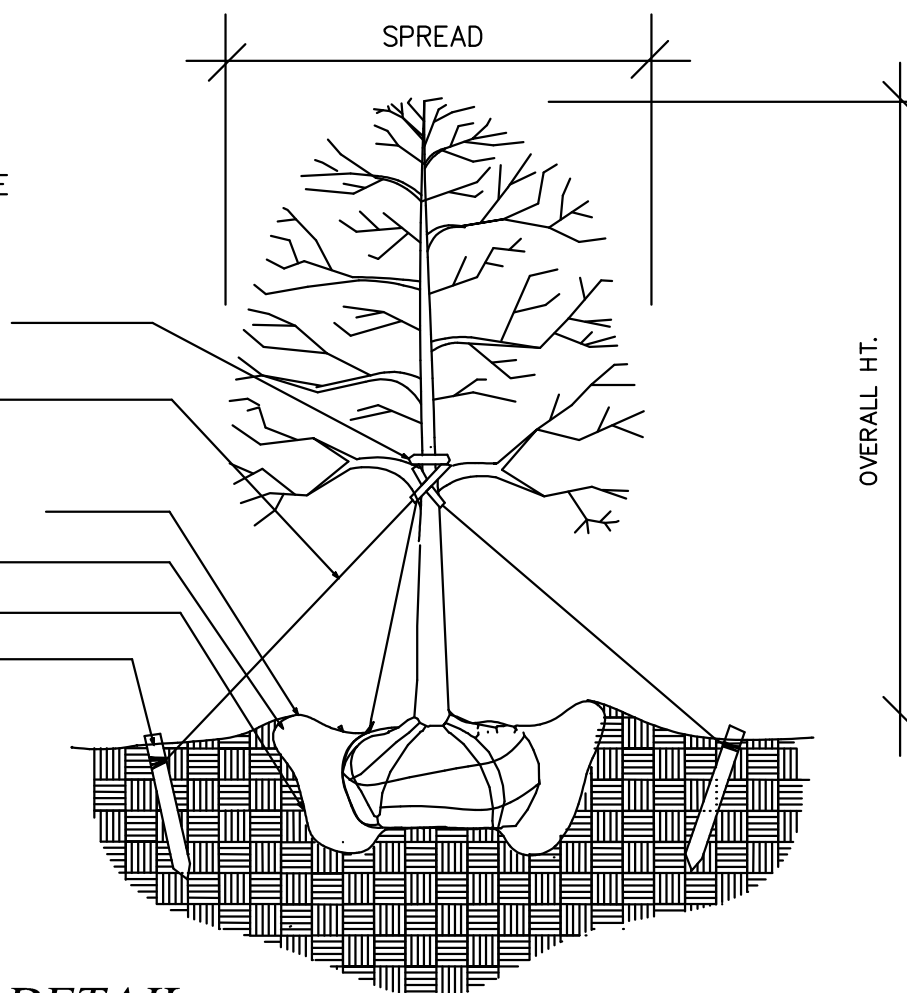

TREE PLANTING/STAKING DETAIL


(NOT TO SCALE)

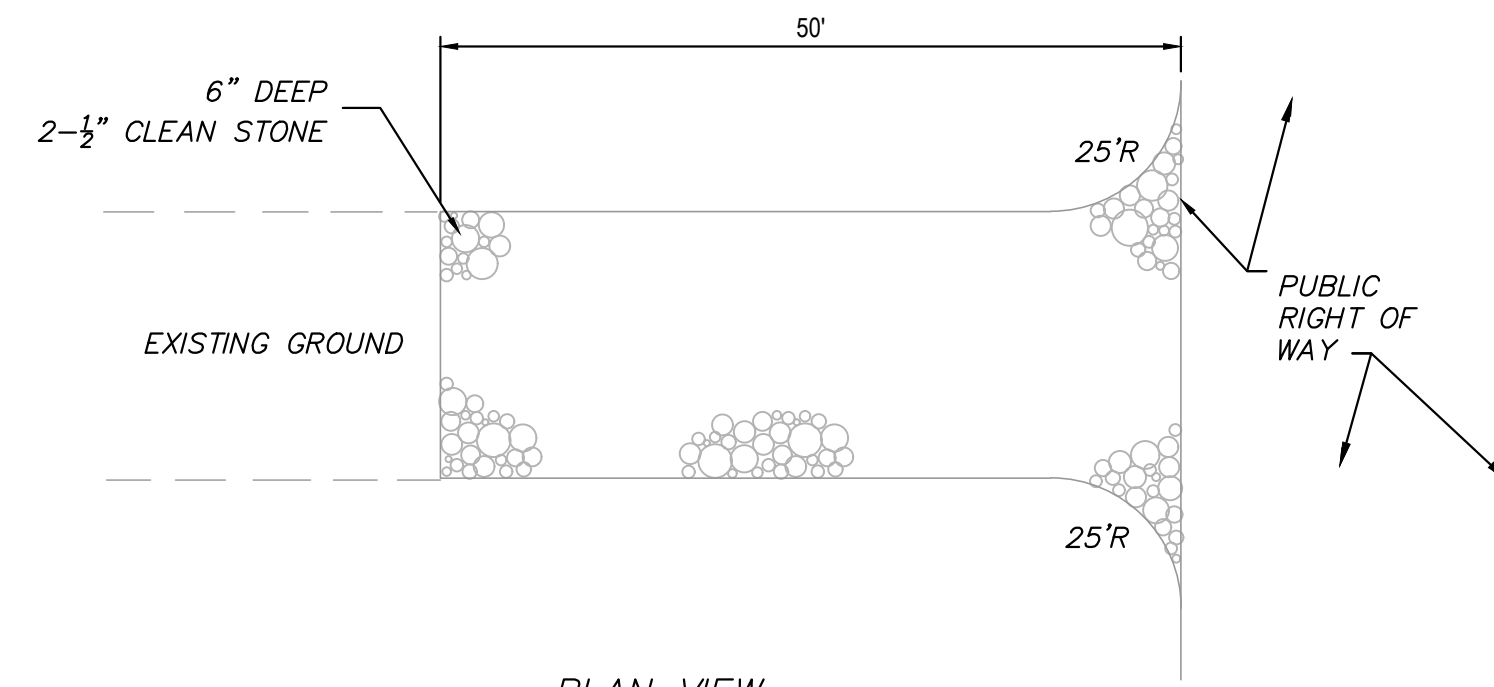

PLAN VIEW

Stabilized Construction Entrance


(NOT TO SCALE)

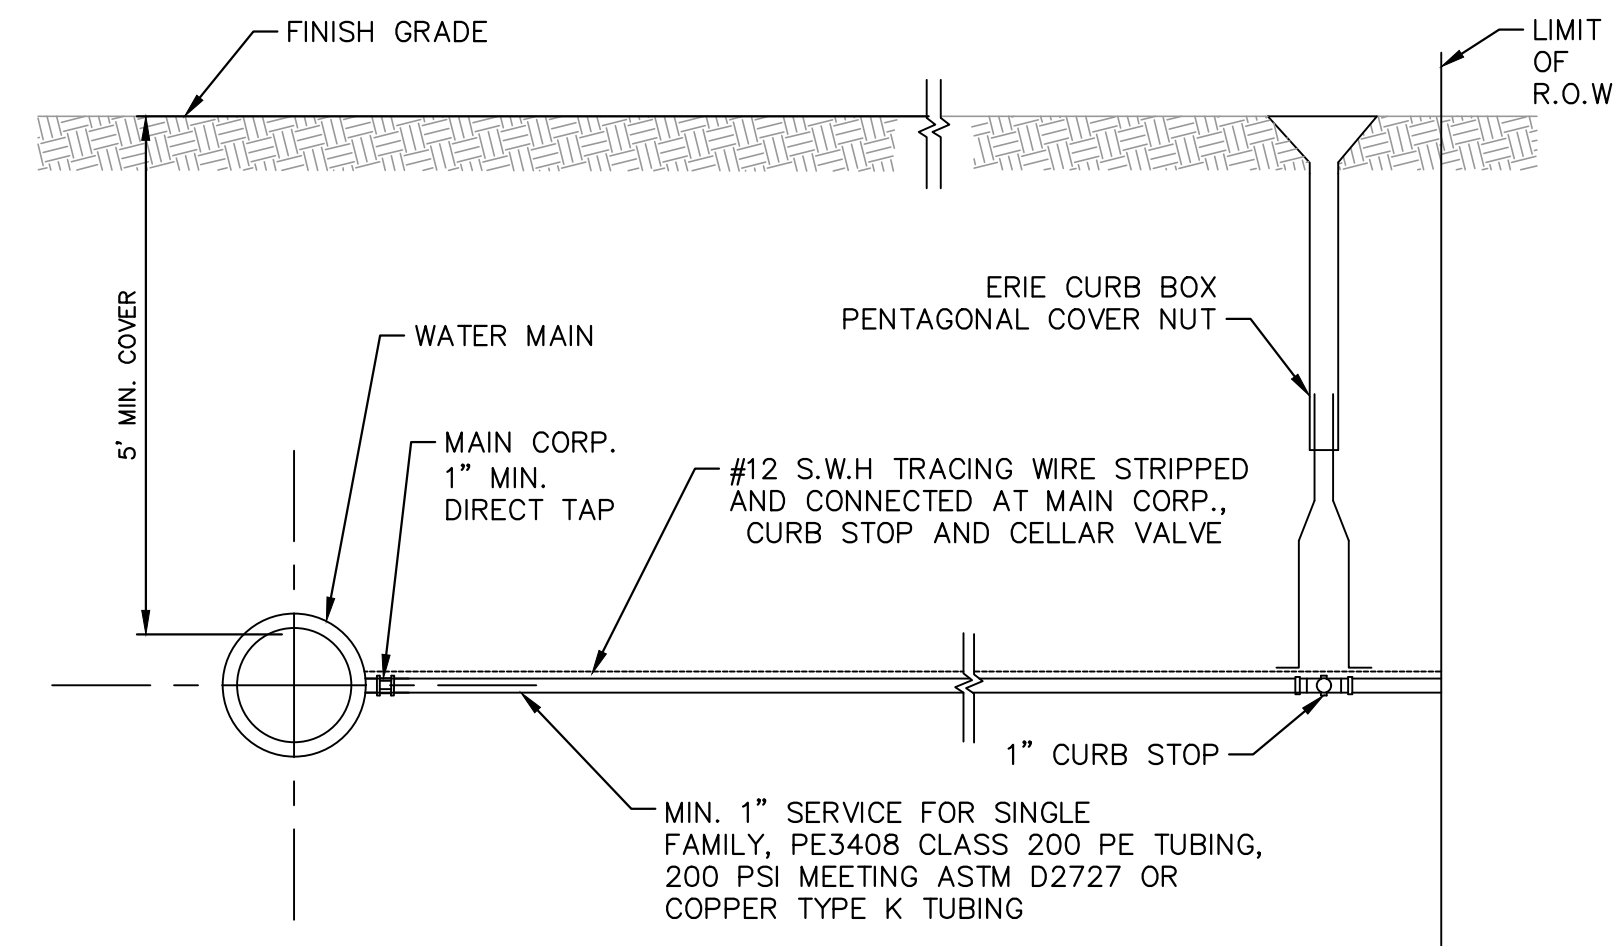

TYPICAL WATER SERVICE CONNECTION

DETAIL


(NOT TO SCALE)

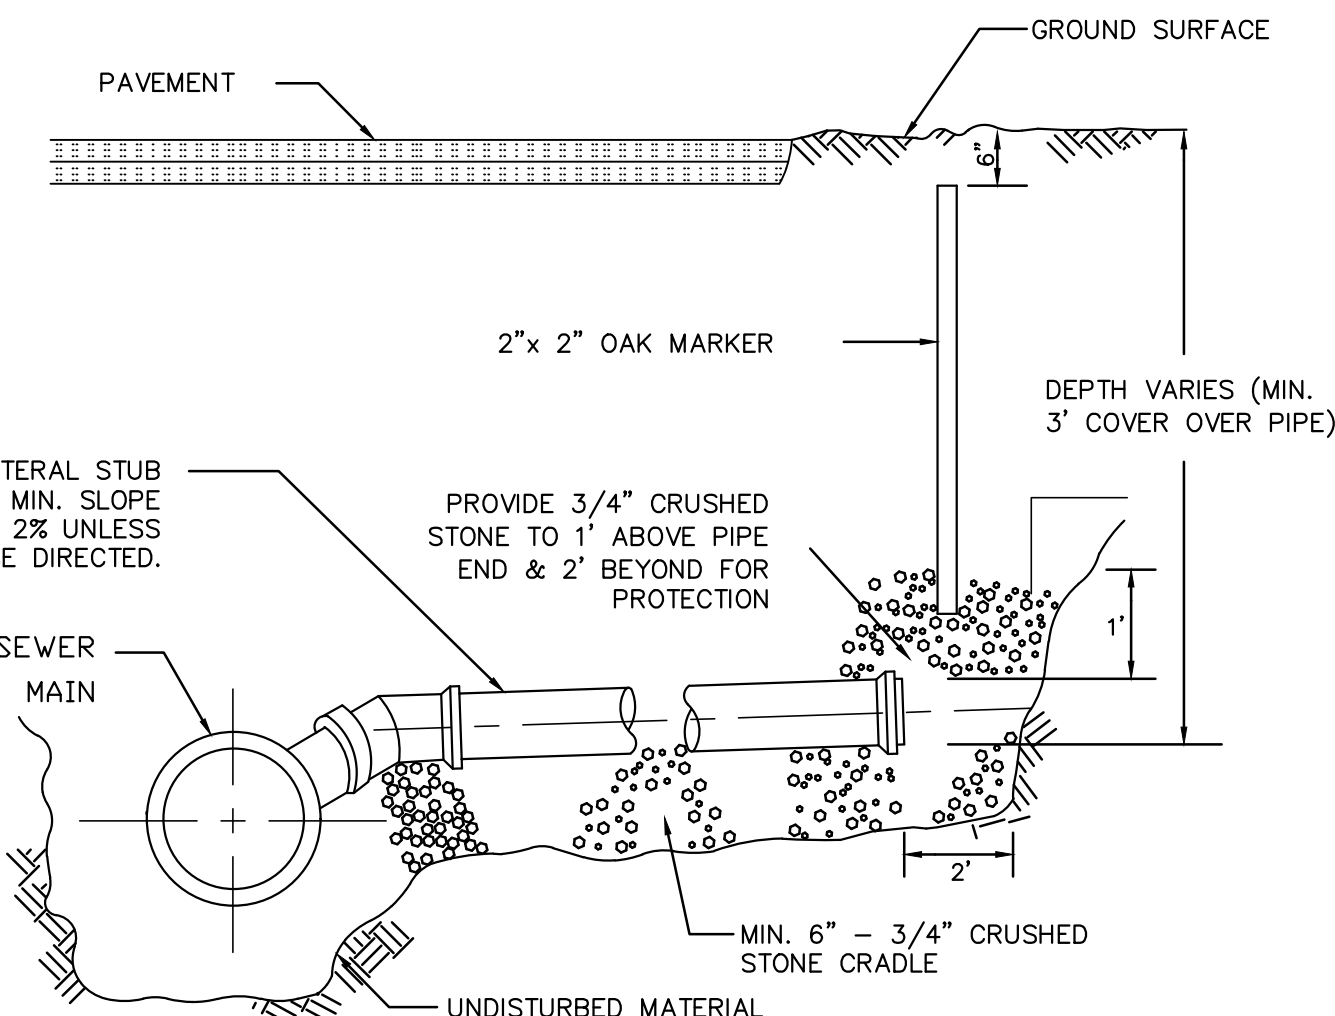

TYPICAL SEWER LATERAL CONNECTION

DETAIL

(NOT TO SCALE)

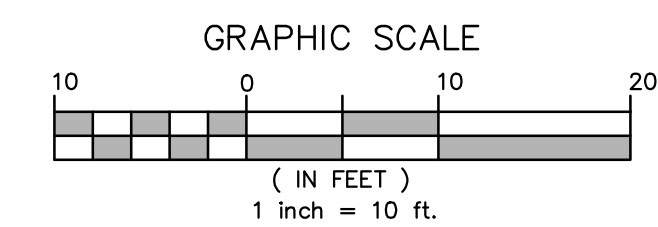

MARK A. ELBAG, JR., PE
PROFESSIONAL ENGINEER REG #48449

TYPICAL LEGEND

PROPERTY LINE	---
SETBACK	---
EASEMENT	---
STONEMASS	-----
TREE LINE	~~~~~
WELL	⊙
EXISTING CONTOUR	100
PROPOSED CONTOUR	100
SPOT ELEVATION	99x50
WATTLE	-----
WETLAND	-----
SILT FENCE	-----
HAYBALE	-----
BENCHMARK	⊕
PROP. TEST PIT	⊕


DETAIL SHEET

PREPARED FOR:

RENTAHOME, LLC
13 MORNINGSIDE DRIVE
SHREWSBURY, MA 01545

PROPERTY ADDRESS:

85 NORTH LAKE AVE
WORCESTER, MA
MBL 46-003-46-48

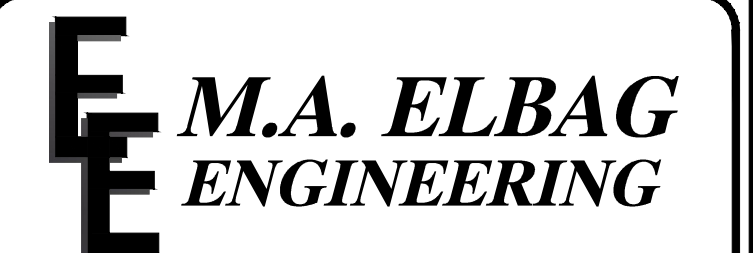

P.O. BOX 636
RUTLAND, MA 01543
Phone: (508) 726-1199
maelbag@gmail.com