



CITY OF WORCESTER, MASSACHUSETTS

Administration & Finance

Purchasing Division

455 Main Street – Worcester, MA 01608

(508) 799-1220

www.worcesterma.gov



December 20, 2021

To All Bidders:

Subject: **Bid No. 7739-W2, Carpet – Flooring Replacement – Library / DPF**

ADDENDUM NO. 1

To Whom It May Concern:

With reference to our bid request relative to the above subject, please refer to the attached changes/modifications/clarifications to the original bid request.

- **PLEASE SEE ATTACHED DRAWING TO REPLACE SKA-22.2 AND SKA 22.1 IN FULL**

Bidders are requested to acknowledge and/or include this addendum with bid. All other terms, conditions and specifications remain unchanged.

Very truly yours,


Christopher J. Gagliastro
Purchasing Director

Base Scope 3rd Floor
flooring replacement:


The Owner would like to have Flowtex carpeting and Nora rubber flooring installed on the Third Floor of the existing library as shown on the attached PDF's. Scope should include demo of existing and floor prep for new. Demo of the existing flooring will be completed around all fixed furniture and shelving. The Owner will have all tables and chairs moved when requested by the contractor in preparation for the start of work.

For scale reference, this series of shelving is 21 feet long.


VIF RUBBER AT DESK

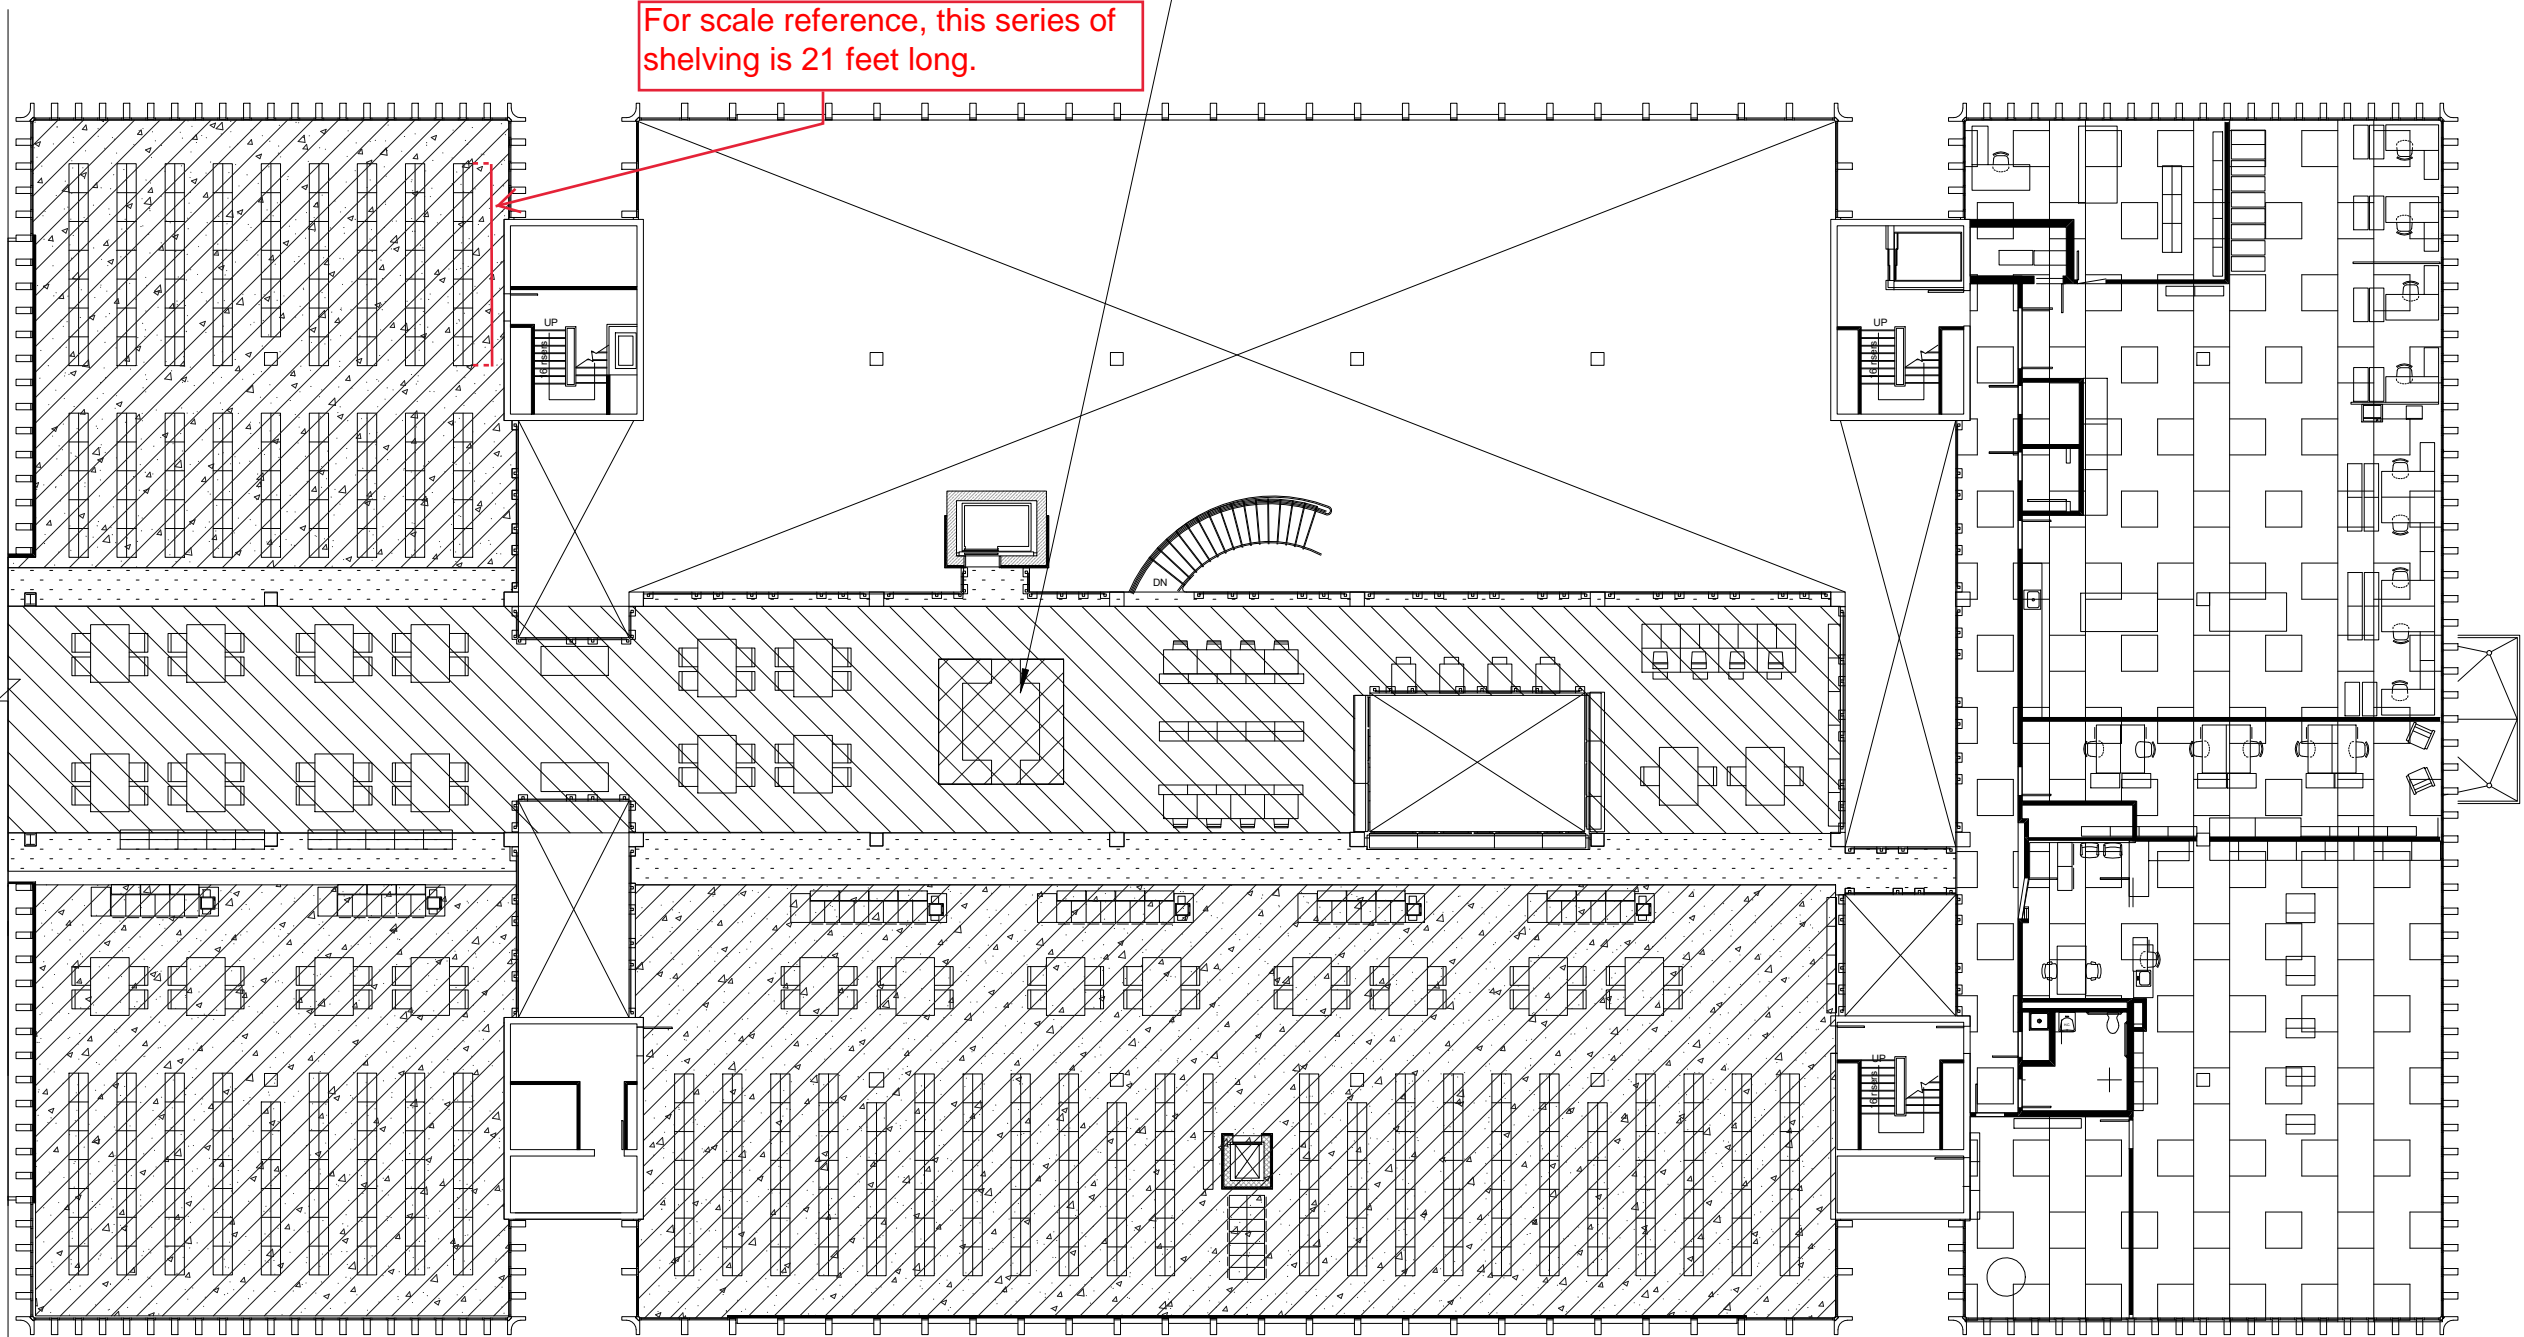


FINISH KEY

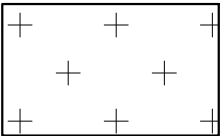


ETR

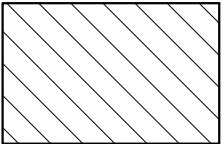


RF-1
FORBO - FLOTEX
STRATUS - SULPHUR

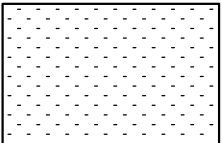


RF-2
FORBO - FLOTEX
PENANG - ASH

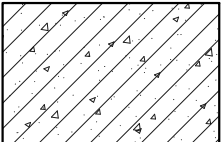

RF-3
FORBO - FLOTEX
STRATUS - ONYX

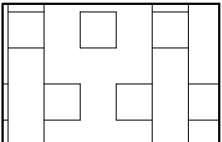

RF-7
FORBO - FLOTEX
SEAGRASS - CHARCOAL

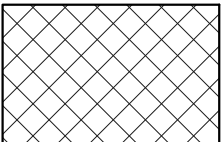

RF-20
RUBBER UNDER DESK
NORA - 3MM NORAPLAN
SENTICA
APPLIED W/ DRYFIX TAPE

LLB

ARCHITECTS

Lerner Ladds Bartels
Pawtucket, RI
Worcester, MA
www.LLBArch.com

THIRD FLOOR - FINISH PLAN


SKA-22.2

Add Alternate 1 2nd Floor
flooring replacement:


The Owner would like to have additional Flowtex carpeting and Nora rubber flooring installed on the Second Floor of the existing library as shown on the attached PDF's. Scope should include demo of existing and floor prep for new. Demo of the existing flooring will be completed around all fixed furniture and shelving. The Owner will have all tables and chairs moved when requested by the contractor in preparation for the start of work.

For scale reference, this series of
shelving is 21 feet long.

VIF RUBBER AT DESK

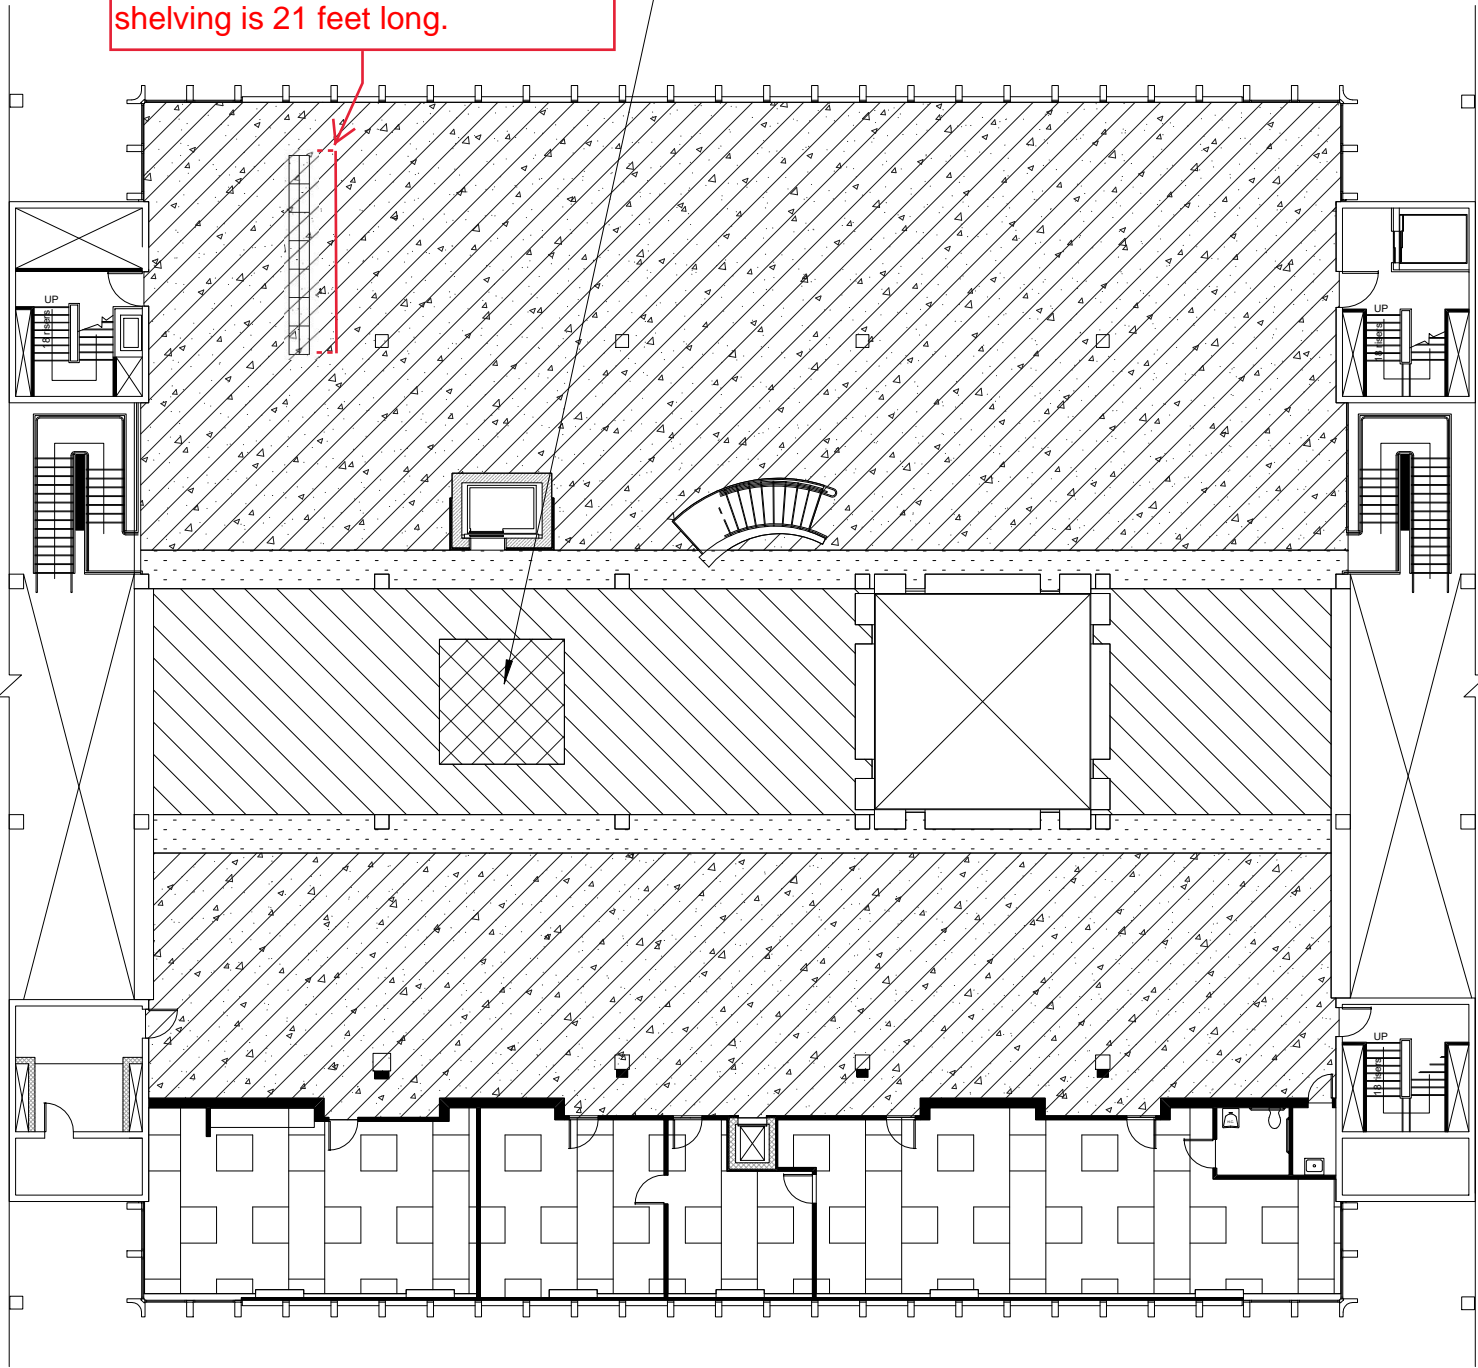


FINISH KEY

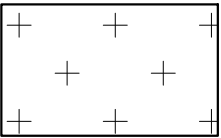


ETR




RF-1
FORBO - FLOTEX
STRATUS - SULPHUR

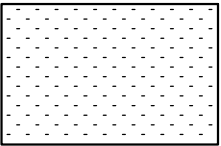


RF-2
FORBO - FLOTEX
PENANG - ASH

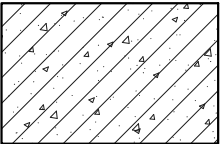

RF-3
FORBO - FLOTEX
STRATUS - ONYX

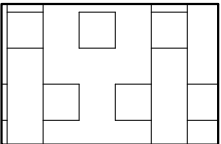

RF-7
FORBO - FLOTEX
SEAGRASS - CHARCOAL

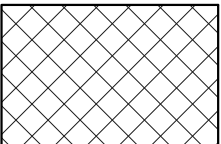

RF-20
RUBBER UNDER DESK
NORA - 3MM NORAPLAN
SENTICA
APPLIED W/ DRYFIX TAPE

GENERAL FINISHES NOTES

- A. CUT AND SPACE EDGE CARPET AROUND EXISTING & PROPOSED FLOOR OUTLETS
- B. EXTEND FLOOR FINISH UNDER TOE KICKS, TYP.