



15
11
13

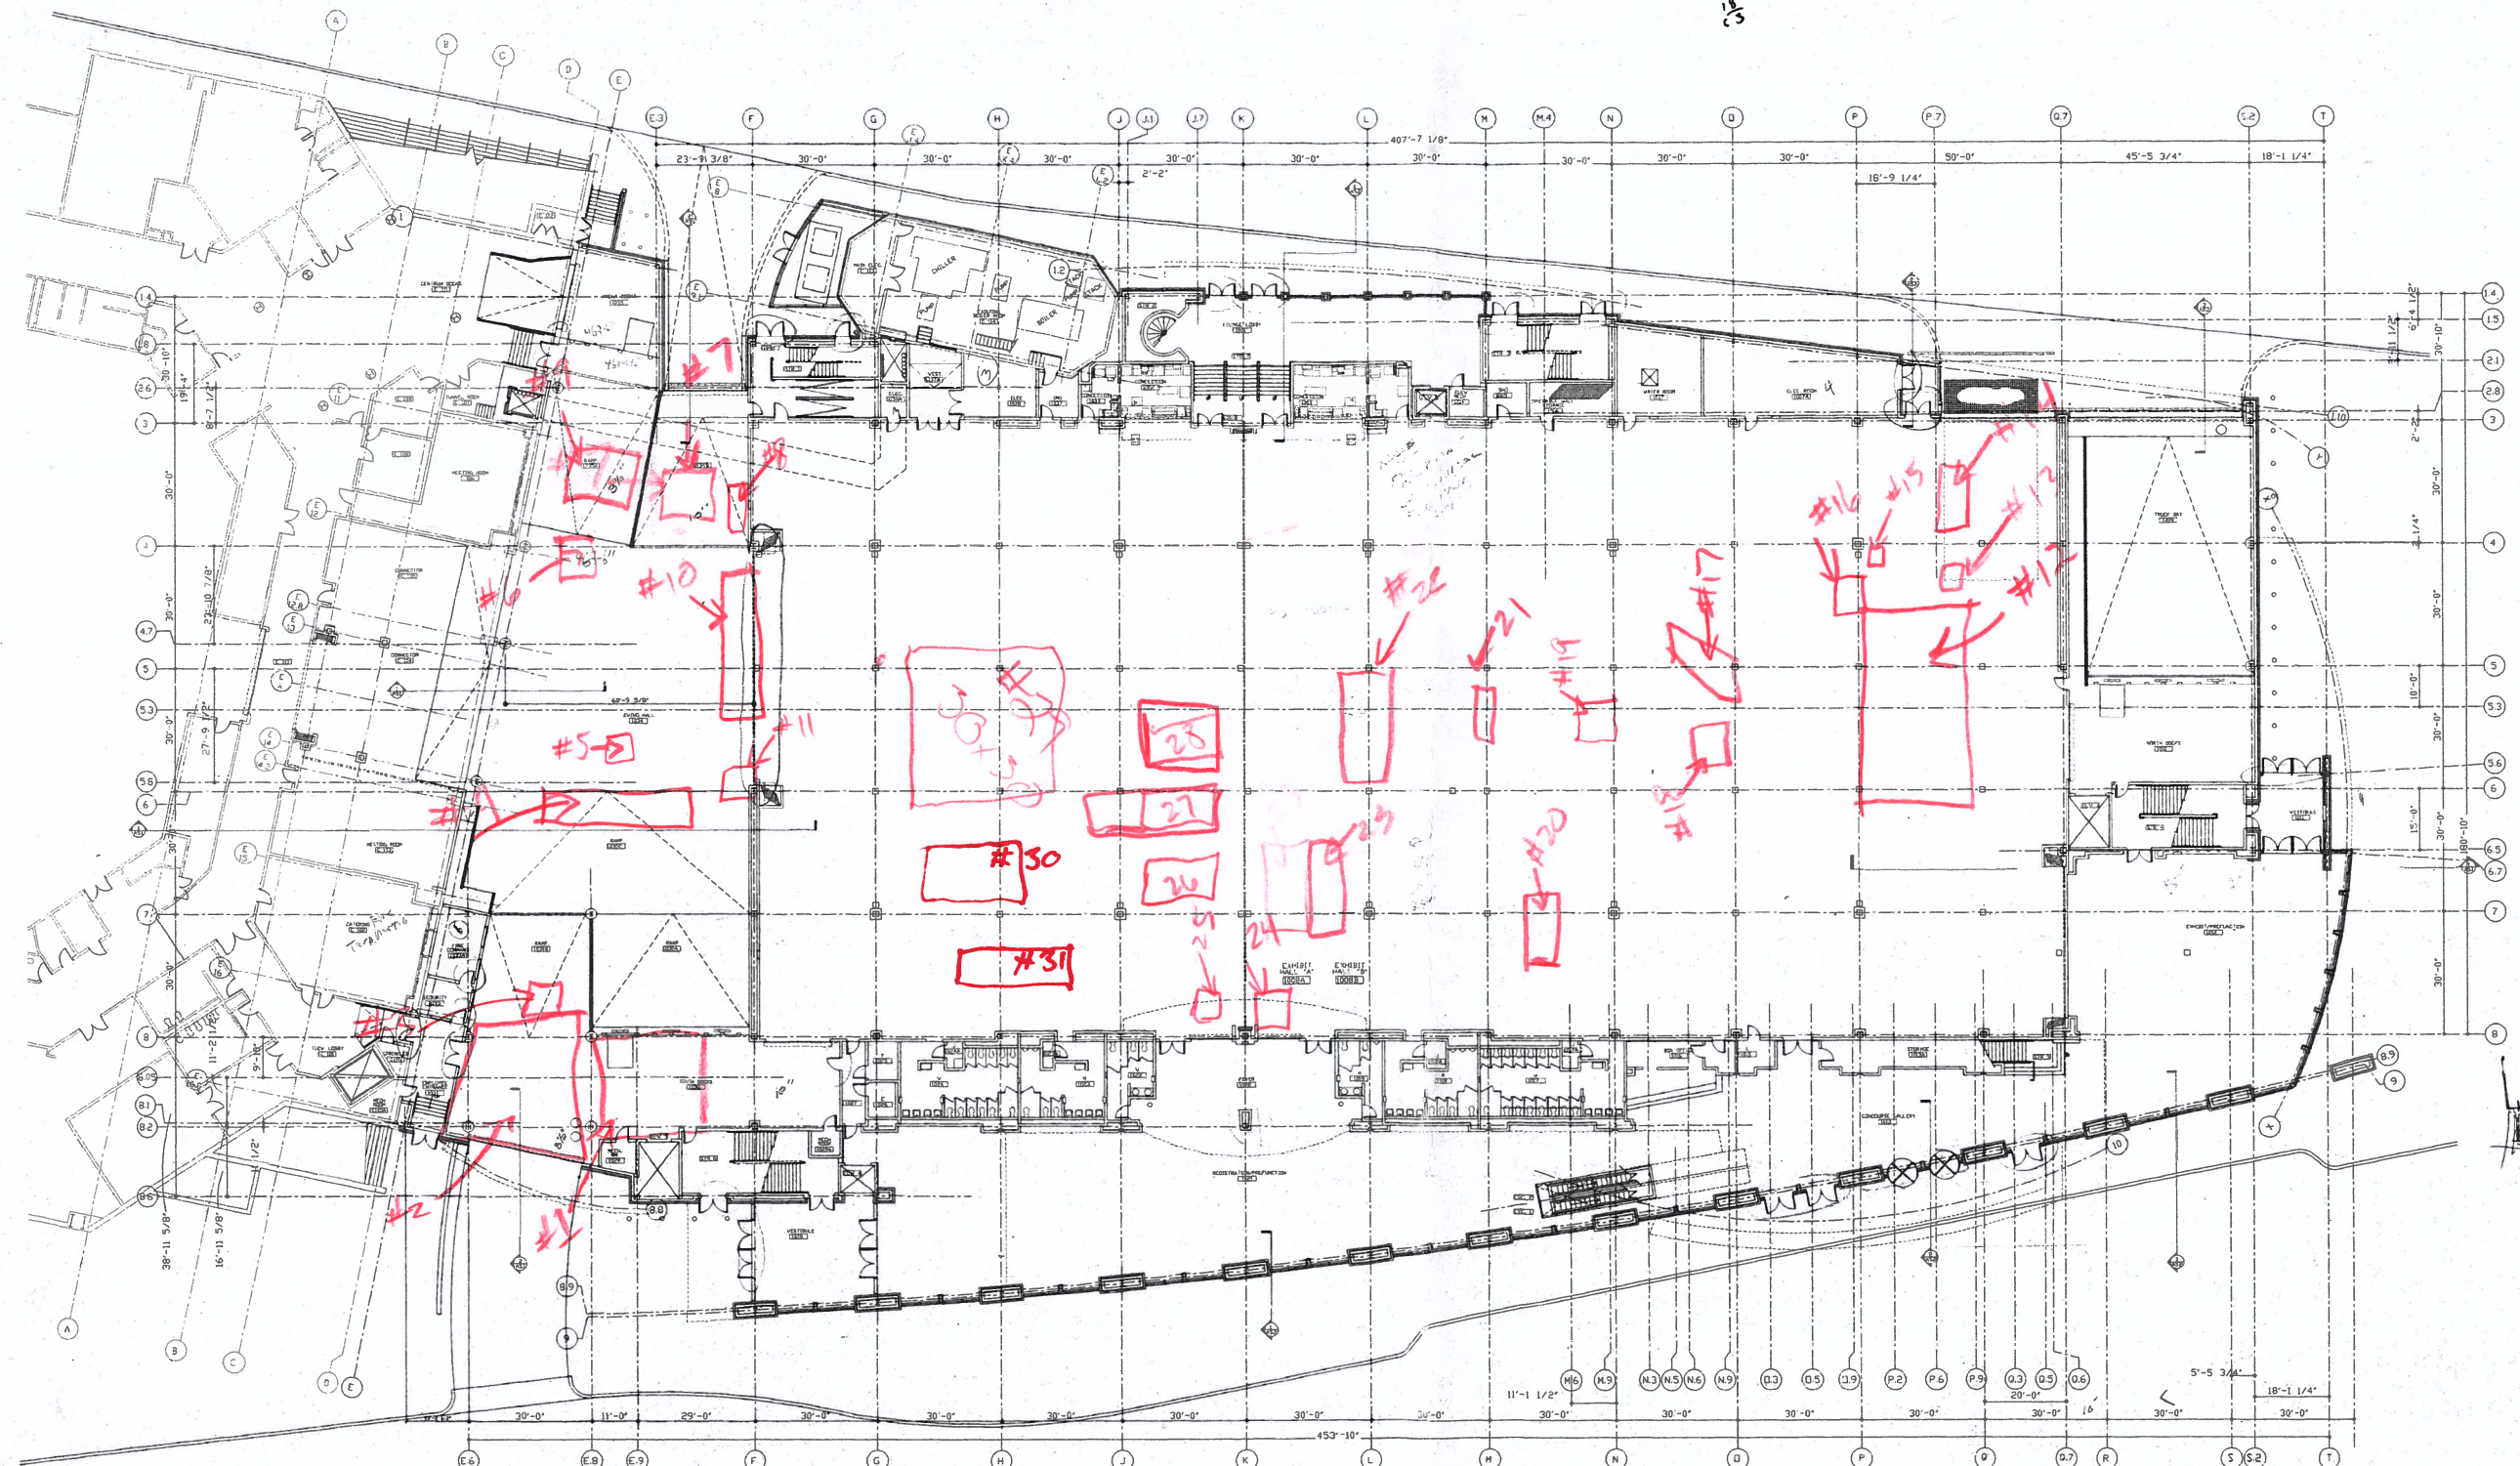

#1-Spawling - NO visible rebar
#2-

GENERAL NOTES
1. SEE DEMOLITION PLANS AND SITE PLAN FOR CONTRACT LIMITS

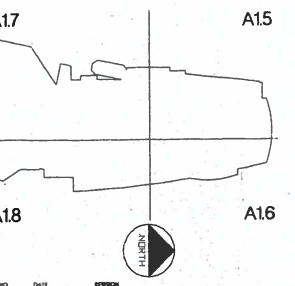

PERRY DEAN ROGERS & PARTNERS ARCHITECTS
177 MILK STREET, BOSTON, MASSACHUSETTS 02109
617 437-0000

THOMPSON, VENTULETT, STAINBACK & ASSOCIATES, INC. ARCHITECTS
2700 PROMENADE TWO
1230 PEACHTREE STREET N.E.
ATLANTA, GEORGIA 30309-3591
404-888-6600 FAX: 404-888-6700

SCALE: 1/16"=1'-0" JOB NO: 3249
DRAWN BY: CDV/DG CHECKED BY: []
PROJECT: WORCESTER CONVENTION CENTER
CONSTRUCTION DRAWINGS
FLOOR PLAN LEVEL 1
DATE: 19 MAY 95 DRAWING NO: A 12

Tape measure in pictures is opened to 4 feet long for general reference. Locations and sizes are estimated. Red lines are drawn with distances noted next to them for estimating purposes only. All measurements will need to be field verified

#1

No picture taken for reference. Approximately 20 feet by 15 feet - top of loading dock.


#2



#2



#3

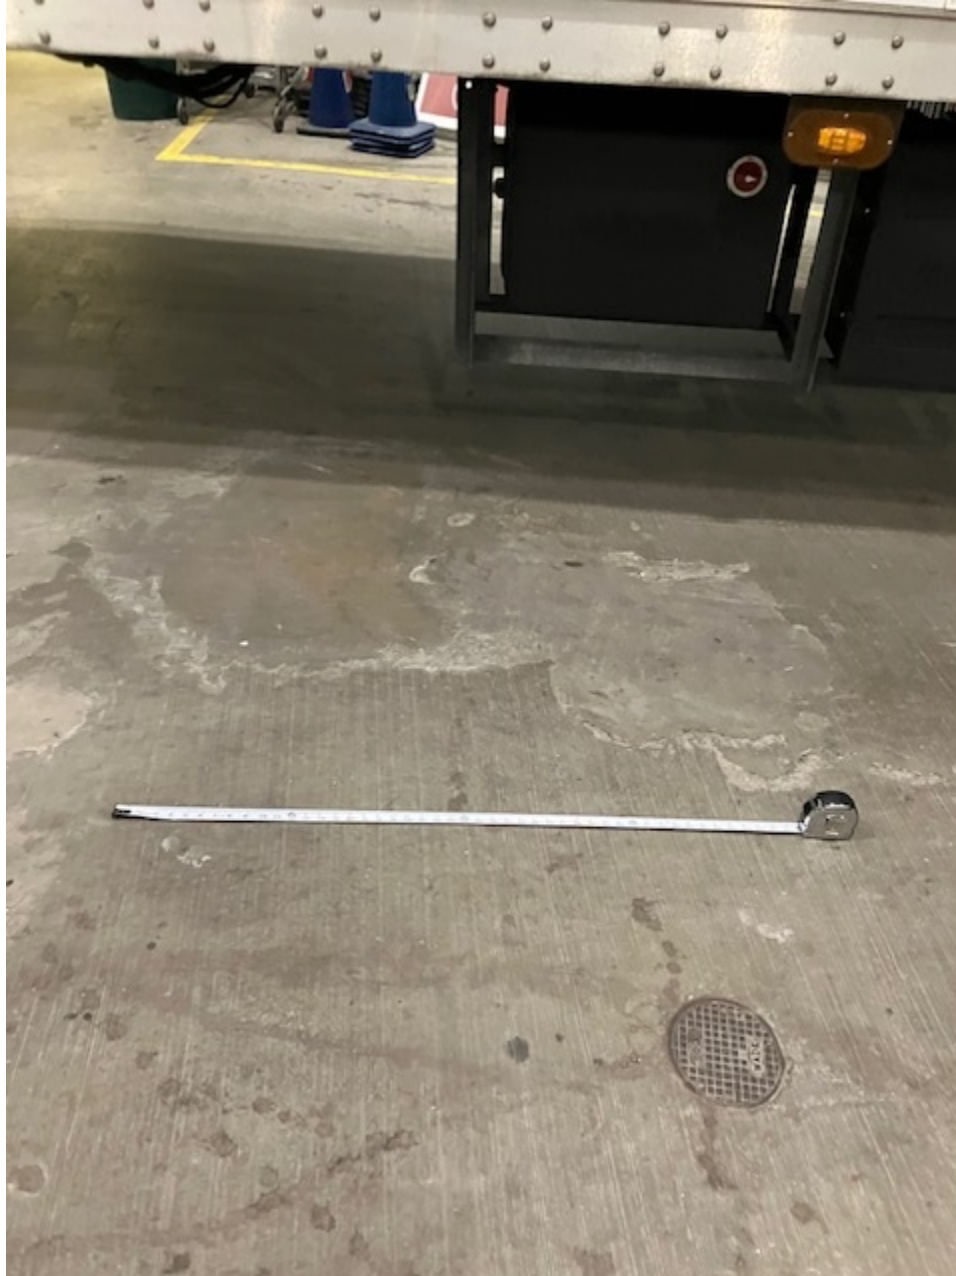

#3



#4



#5



#6



#7





#8



#9



#10



#11



#12



#12



#13 and #14



#15



#16



#17



#18



#19



#20



#21



#22



#23



#24



#25



#26



#27



#28



#29



#30



#31

