
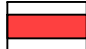

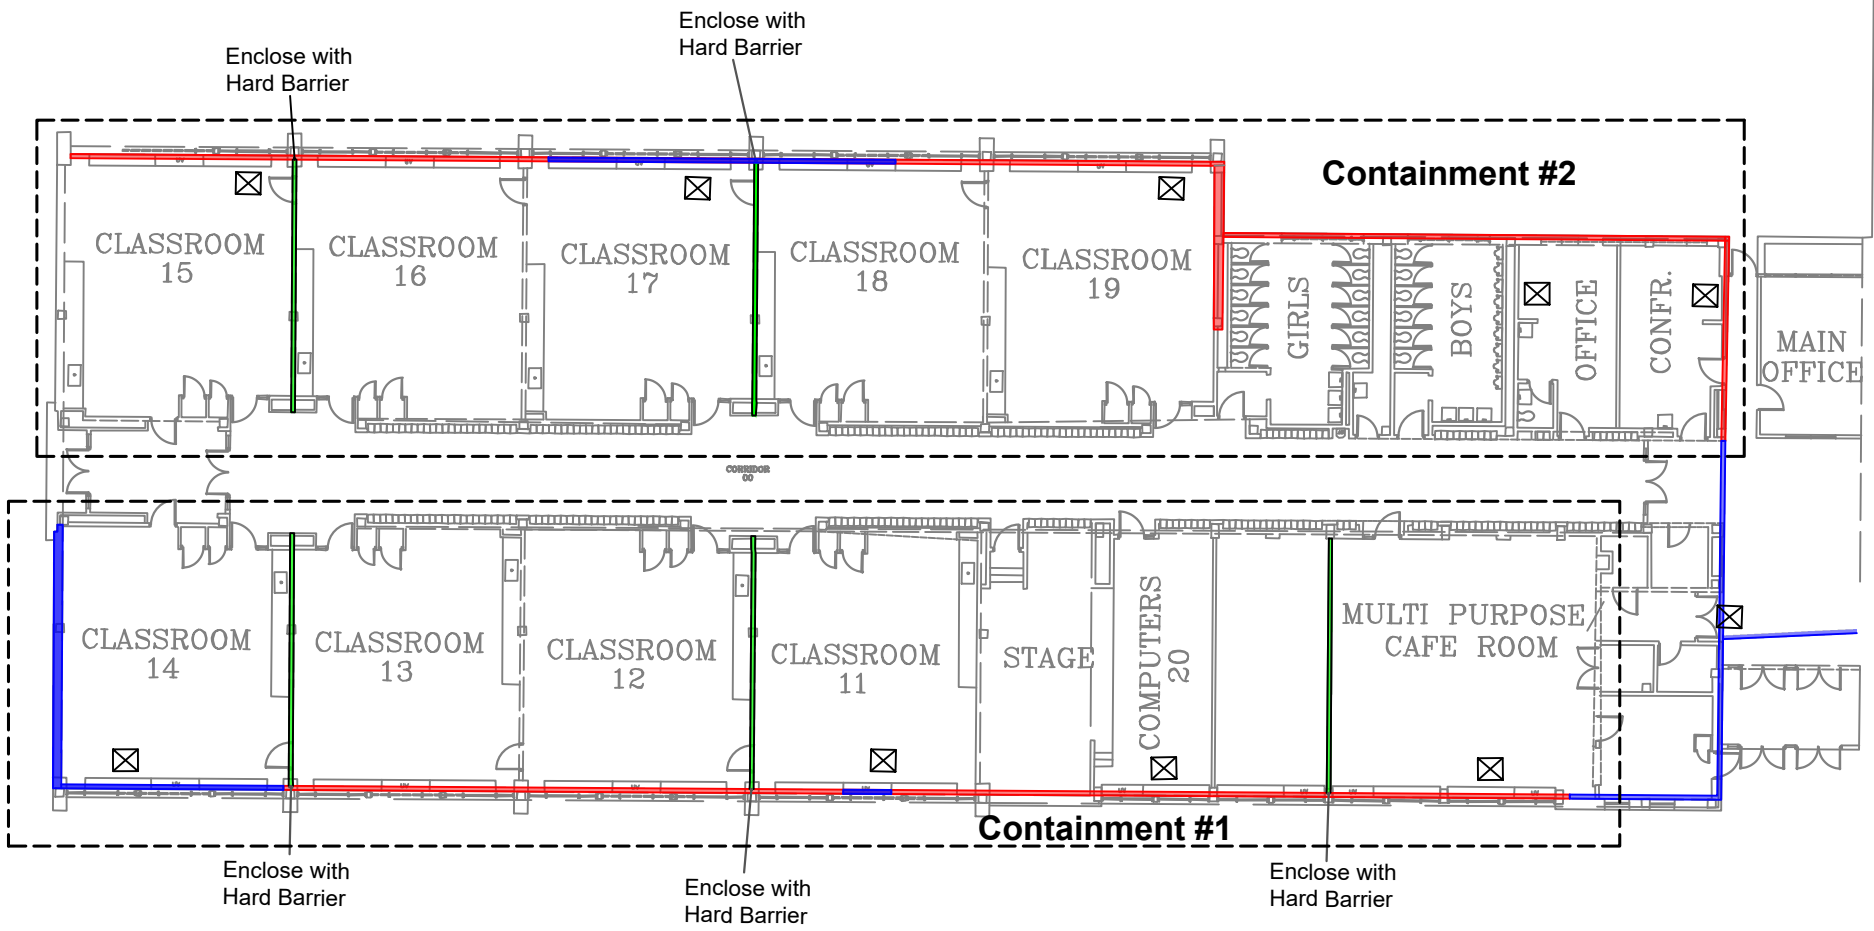



-  Abated Areas
-  ACM Pipe & Fitting Insulation/Contaminated Soil
-  Inaccessible Areas






PROJECT NUMBER:	DIRN. BY:
DRAWING NUMBER: 1	EK
DATE: 03/31/2026	COO. BY:
SCALE: NOT-TO-SCALE	EK
	APP'D BY:
	CSJ
	DATE:
	3/31/2026

ASBESTOS ABATEMENT DIAGRAM - TUNNEL SYSTEM
 WORCESTER PUBLIC SCHOOLS
 CLARK STREET SCHOOL
 493 PARKER STREET
 WORCESTER, MASSACHUSETTS





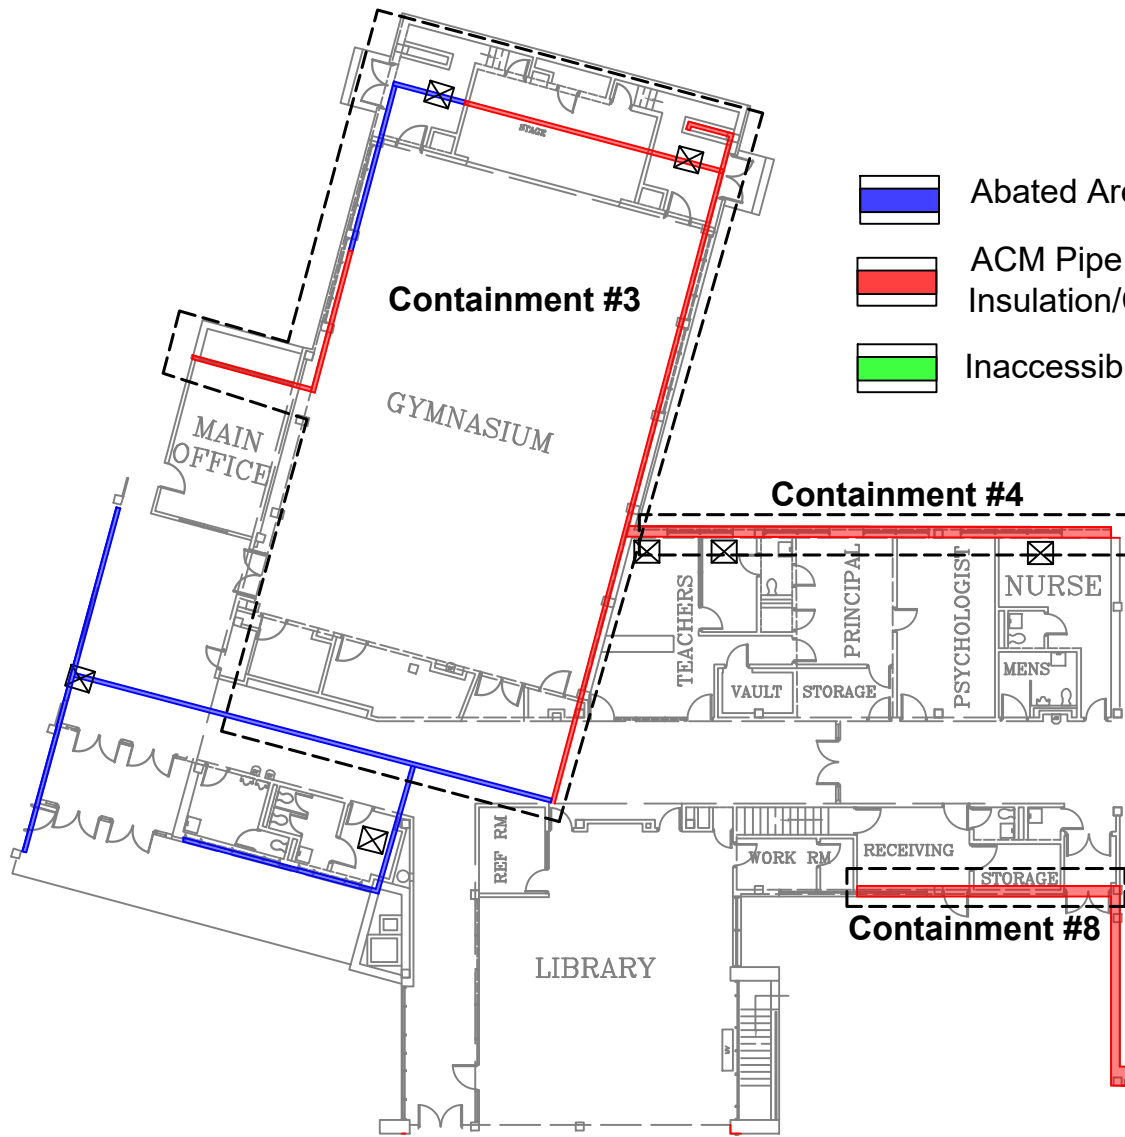


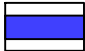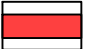
-  Abated Areas
-  ACM Pipe & Fitting
Insulation/Contaminated Soil
-  Inaccessible Areas

PROJECT NUMBER:	DRN. BY:
DRAWING NUMBER: 1	ER
DATE: 03/31/2026	APPD BY:
SCALE: NOT-TO-SCALE	ER
	DATE: 03/31/2026
	SCALE: NOT-TO-SCALE


ASBESTOS ABATEMENT DIAGRAM - TUNNEL SYSTEM
 WORCESTER PUBLIC SCHOOLS
 CLARK STREET SCHOOL
 493 PARKER STREET
 WORCESTER, MASSACHUSETTS

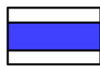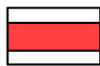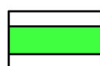

-  Abated Areas
-  ACM Pipe & Fitting Insulation/Contaminated Soil
-  Inaccessible Areas

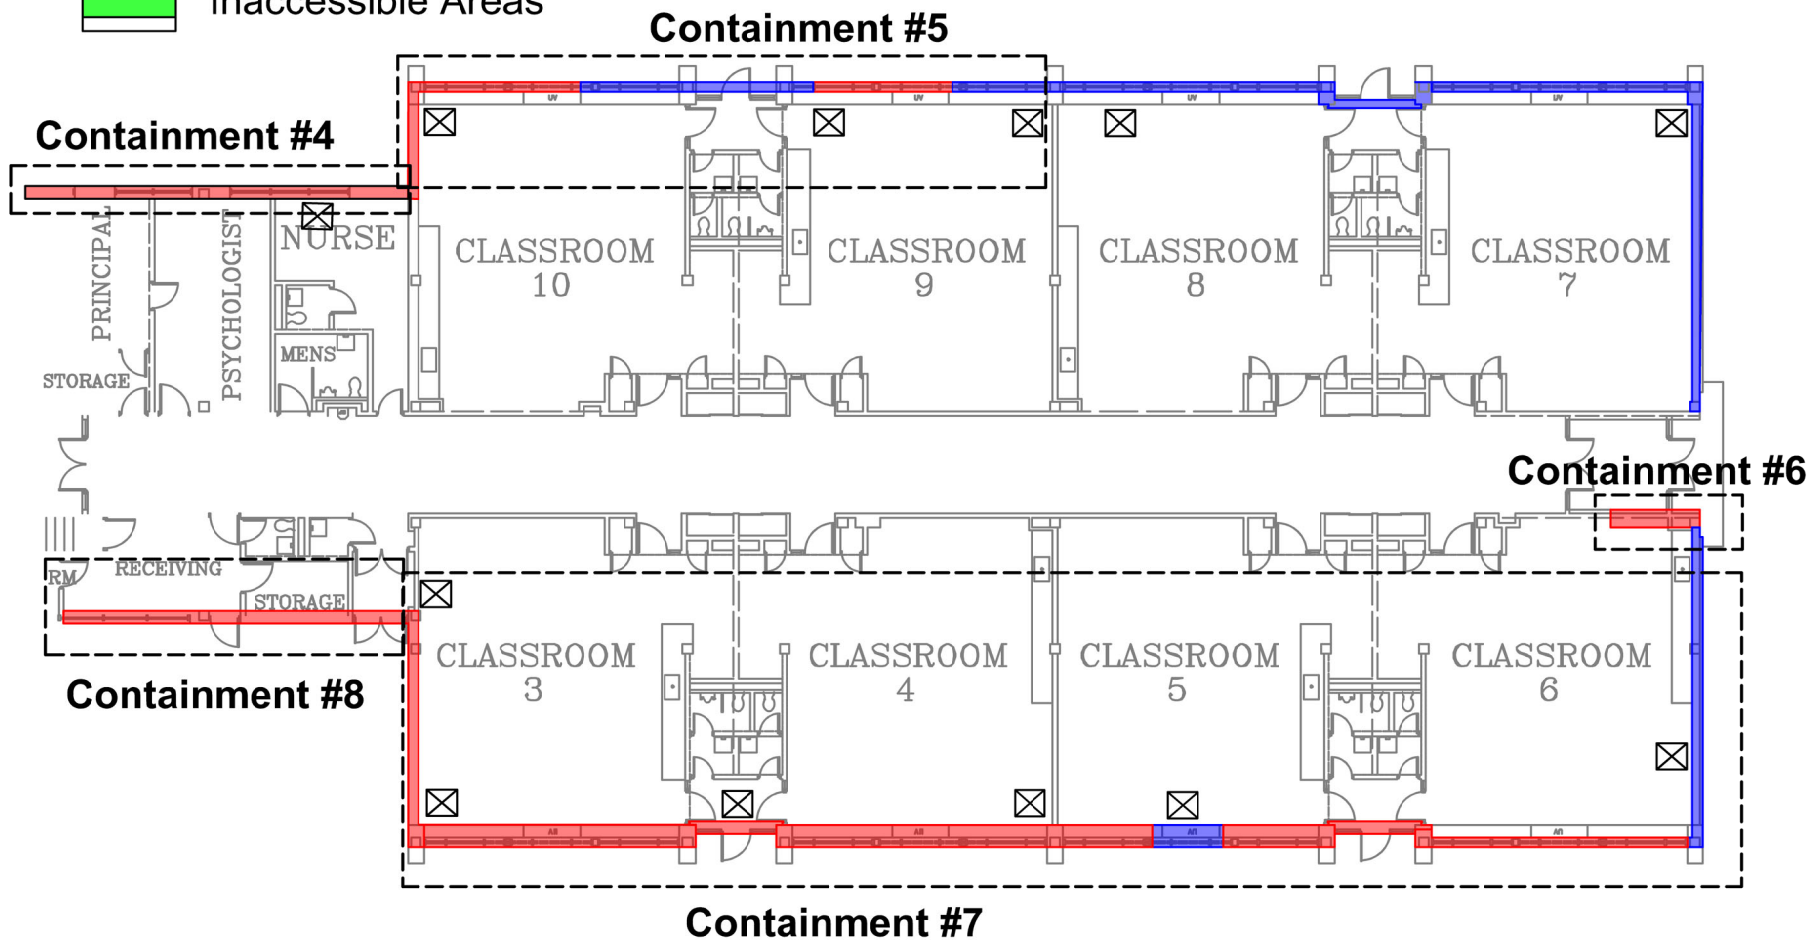

PROJECT NUMBER:	1	DATE:	03/31/2026	SCALE:	NOT-TO-SCALE
DRAWING NUMBER:	1	DATE:	03/31/2026	SCALE:	NOT-TO-SCALE
TITLE:	ASBESTOS ABATEMENT DIAGRAM - TUNNEL SYSTEM				
CLIENT:	WORCESTER PUBLIC SCHOOLS CLARK STREET SCHOOL 493 PARKER STREET WORCESTER, MASSACHUSETTS				
DATE:	03/31/2026				
SCALE:	NOT-TO-SCALE				
FIGURE:	4				

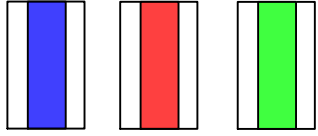


Abated Areas

ACM Pipe & Fitting

Insulation/Contaminated Soil

Inaccessible Areas

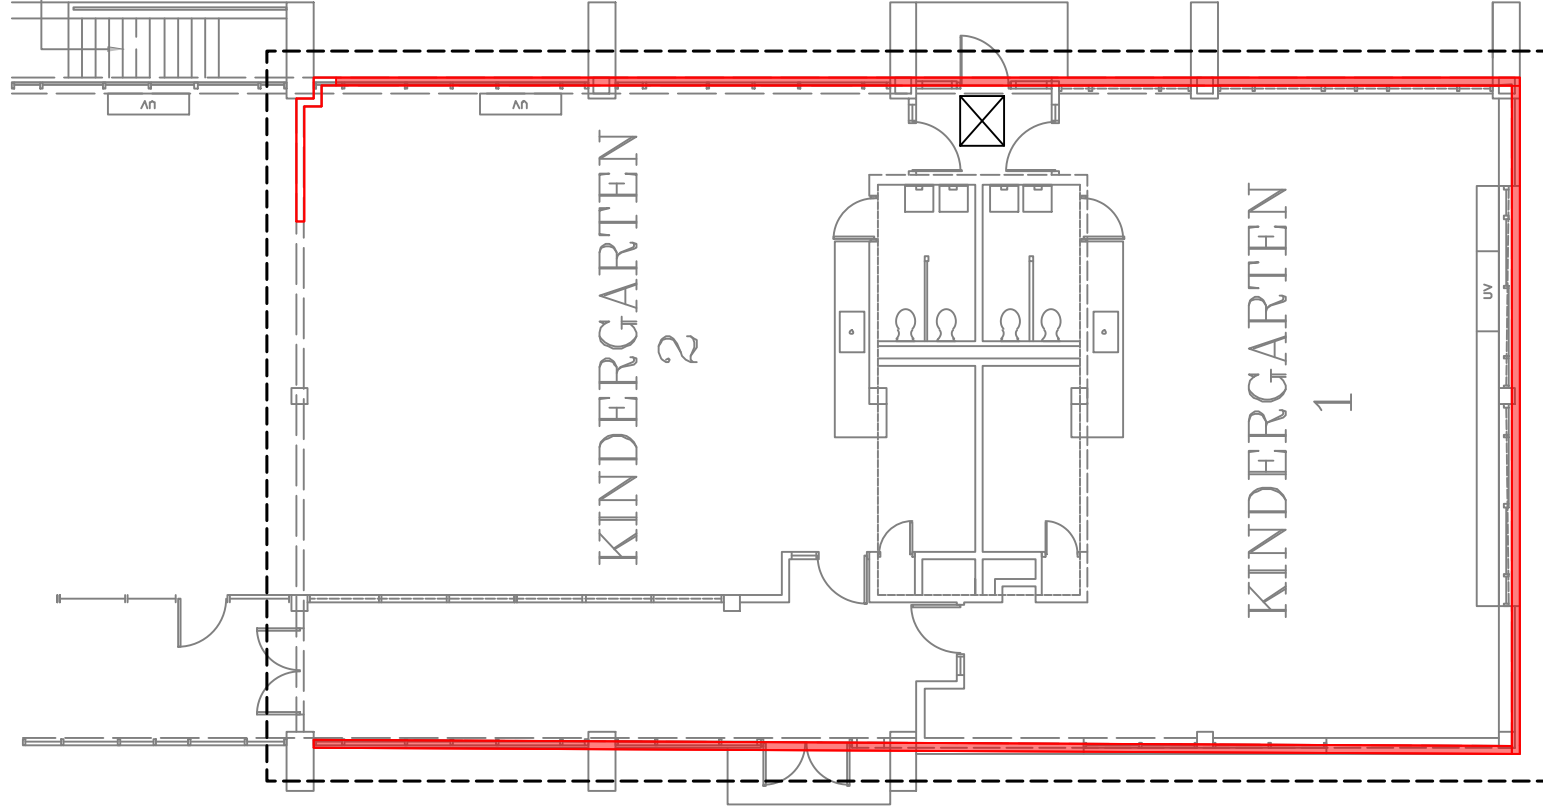

Containment #9

PROJECT NUMBER:	DRN. BY:
DRAWING NUMBER: 1	EK
DATE: 03/31/2026	CRD. BY:
SCALE: NOT-TO-SCALE	EK
	APPD BY:
	EK
	CRD. DATE:
	3/31/2026

ASBESTOS ABATEMENT DIAGRAM - TUNNEL SYSTEM
 WORCESTER PUBLIC SCHOOLS
 CLARK STREET SCHOOL
 493 PARKER STREET
 WORCESTER, MASSACHUSETTS

