



LANDSCAPE ARCHITECT DATE

McGRATH LOT LANDSCAPE

YWCA WAY
IN
WORCESTER
MASSACHUSETTS
(WORCESTER COUNTY)

LAYOUT AND MATERIALS PLAN

MARCH 07, 2024

REVISIONS:

NO.	DATE	DESC.
1	3/25/24	CLARIFICATIONS PER PREBID

PREPARED FOR:
CITY OF WORCESTER
PARKS AND RECREATION DEPT.
50 SKYLINE DRIVE
WORCESTER, MA 01602

BSC GROUP
33 Waldo Street
Worcester, Massachusetts
01608
508 792 4500

© 2017 The BSC Group, Inc.

SCALE: 1" = 10'

0' 5' 10' 20' FEET

FILE:
DWG.: MCGRATH-LM
JOB. NO: 0100498.00
SHEET 1 OF 4



LANDSCAPE ARCHITECT

DATE

PLUMLEY VILLAGE
LANDSCAPE

YWCA WAY
IN

WORCESTER
MASSACHUSETTS
(WORCESTER COUNTY)

LAYOUT AND MATERIALS
PLAN

MARCH 07, 2024

REVISIONS:

NO.	DATE	DESC.
1	3/25/24	CLARIFICATIONS PER PREBID

PREPARED FOR:

CITY OF WORCESTER
PARKS AND RECREATION DEPT.
50 SKYLINE DRIVE
WORCESTER, MA 01602



33 Waldo Street
Worcester, Massachusetts
01608

508 792 4500

© 2017 The BSC Group, Inc.

SCALE: 1" = 10'


0' 5' 10' 20' FEET

FILE:

DWG.:


JOB. NO: 0100498.00

SHEET 2 OF 4

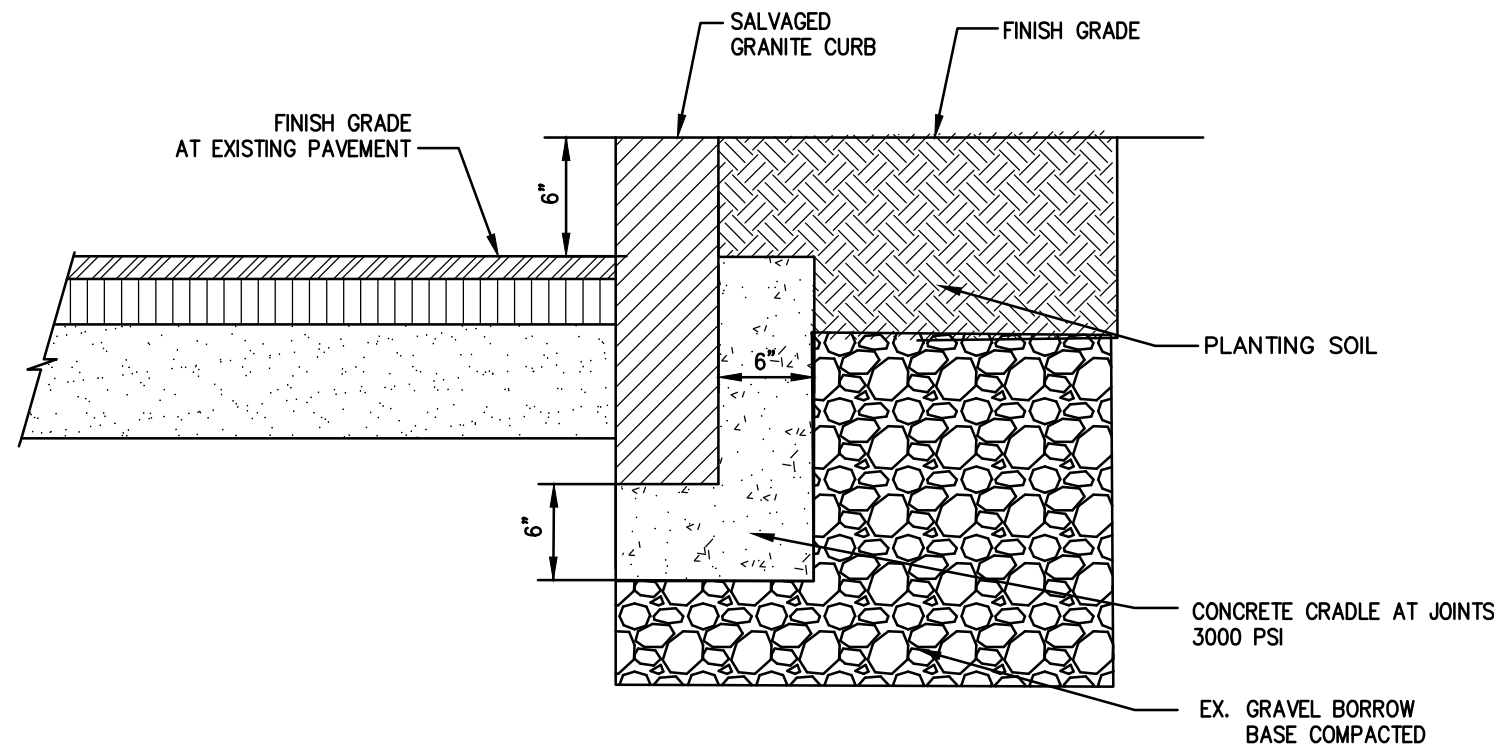


RESET GRANITE CURB

SCALE: NONE

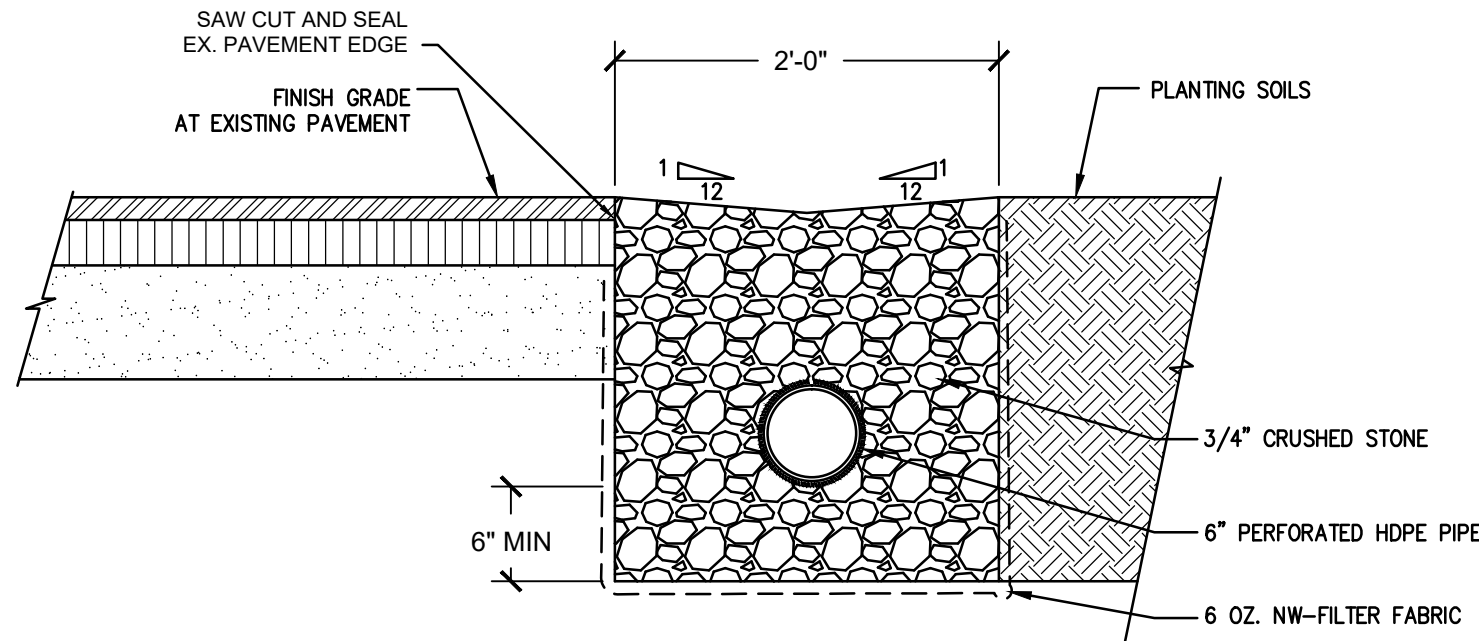

STONE TRENCH W/ DRAINAGE PIPE

SCALE: NONE

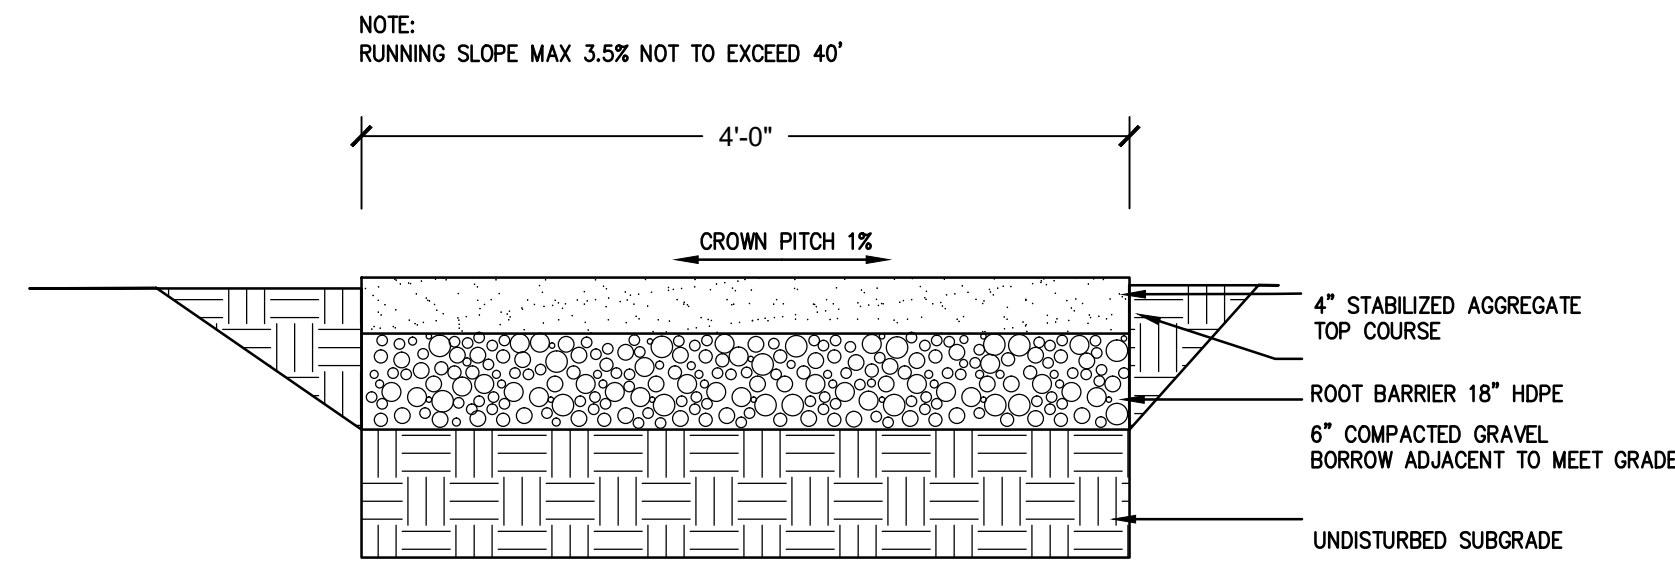


STABILIZED STONE-DUST PAVING

N.T.S.

NOTE:

SEE PLANS FOR LOCATIONS OF EACH PARKING SPACE TYPE.

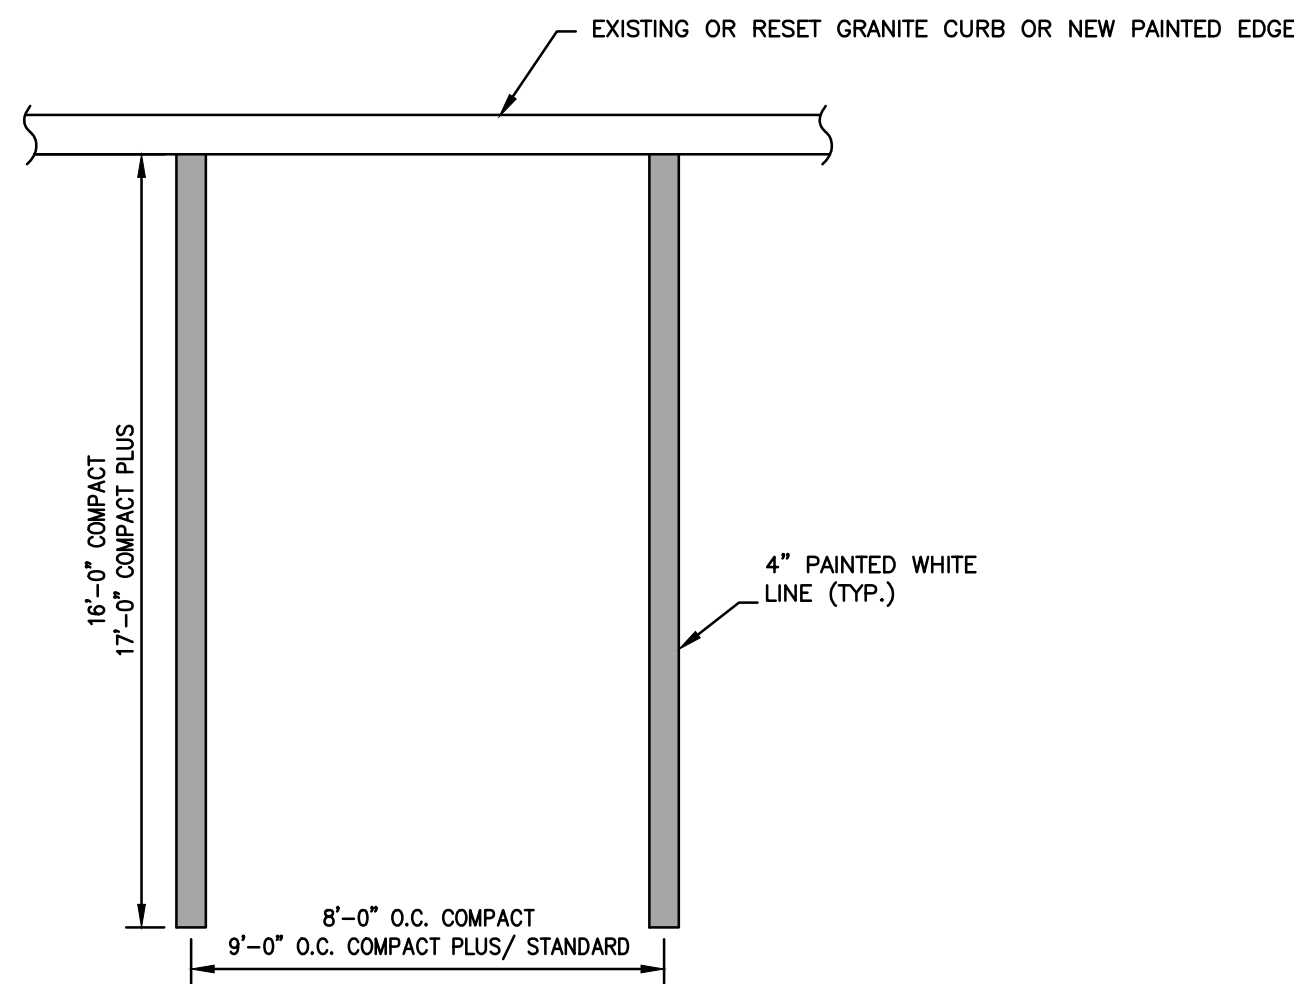


STANDARD PAINTED PARKING MARKINGS

SCALE: NONE


NOTE:

SILT SACKS TO BE PLACED IN ALL CATCH BASINS IN THE VICINITY OF NEW CONSTRUCTION. CATCH BASINS ARE TO BE PROTECTED AS SHOWN, WITH MINIMUM WEEKLY MAINTENANCE, OR AS REQUIRED AND REPLACED IF NECESSARY.

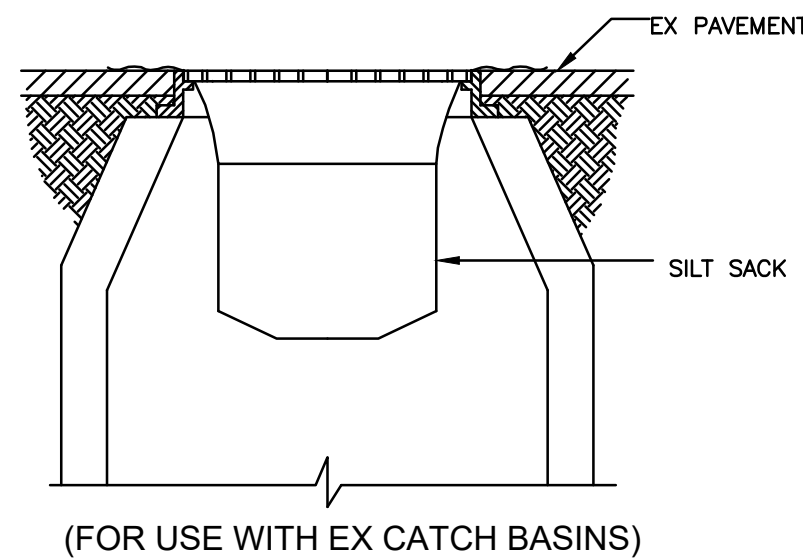

SILT SACK INLET PROTECTION

SCALE: NONE

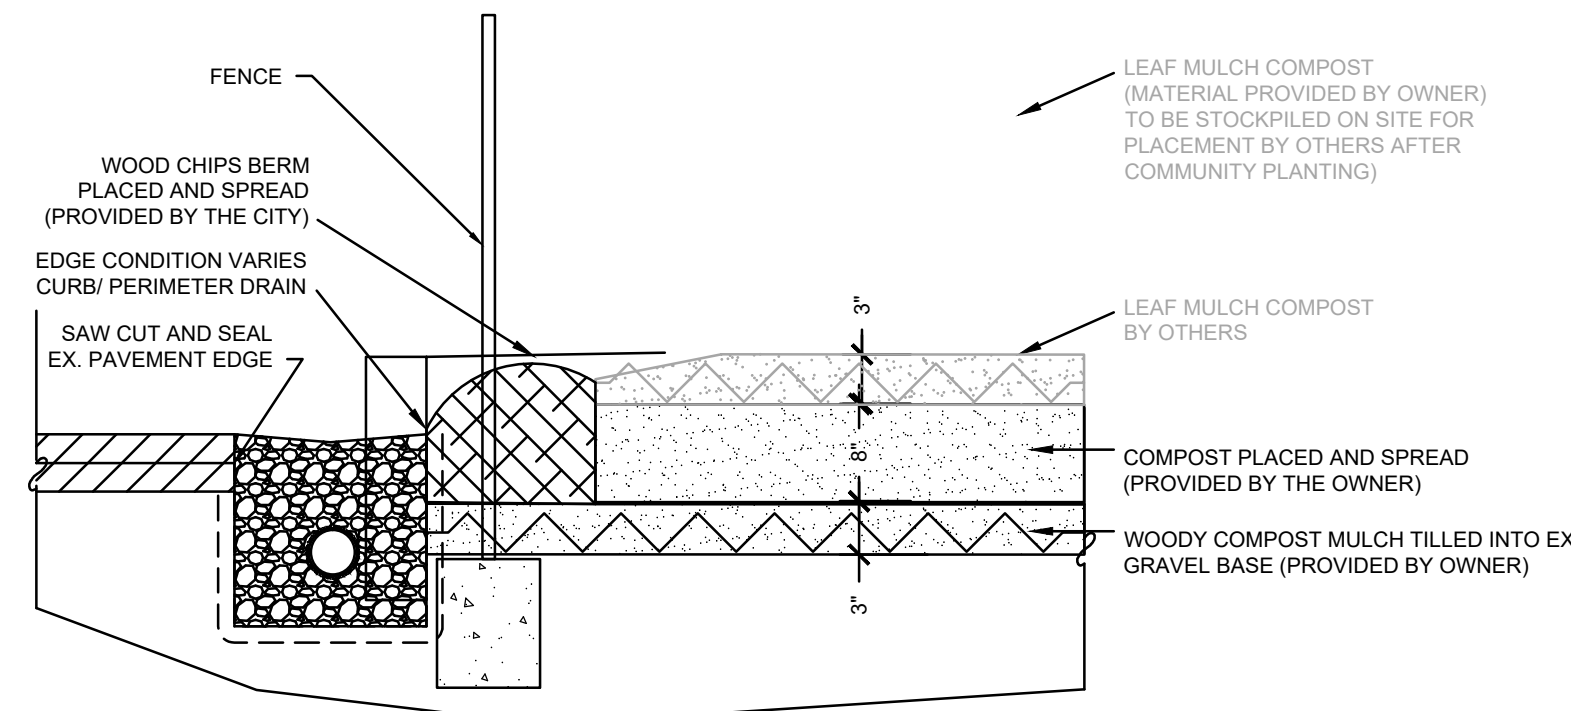

NOTES:


1. TILL WOODY MULCH INTO THE TOP 3 INCHES OF GRAVEL BASE
2. SPREAD COMPOST
3. PLACE WOOD CHIP PERIMETER

MCGRATH BED PREPARATION & EDGE

SCALE: NONE

NOTES:

1. MEMBER SIZING AND FOOTINGS PER MANUFACTURER'S SPECIFICATIONS, EXCEPT AS NOTED.

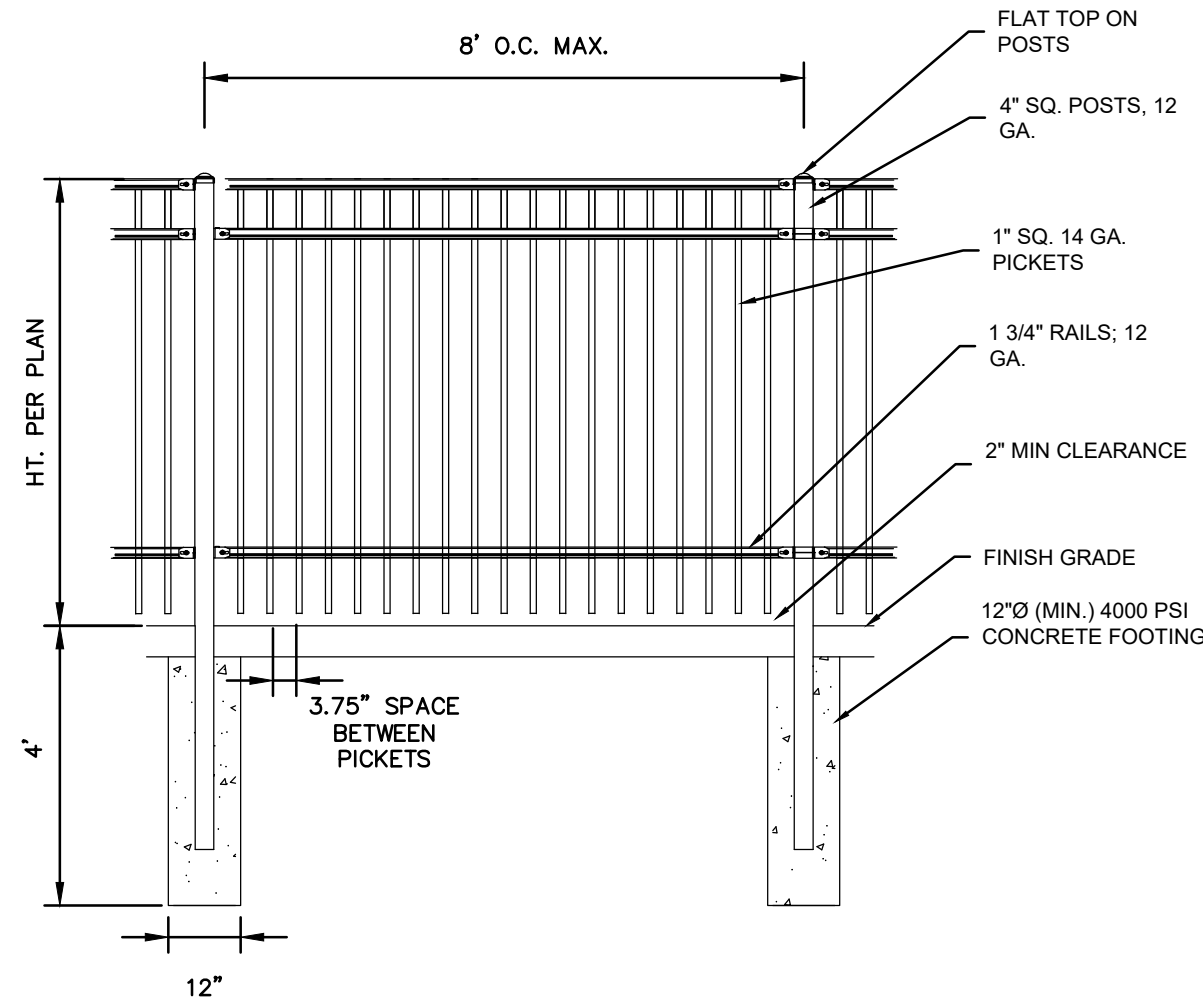


TYPICAL METAL PICKET FENCE

SCALE: NONE


NOTES:

1. MEMBER SIZING AND FOOTINGS PER MANUFACTURER'S SPECIFICATIONS, EXCEPT AS NOTED.

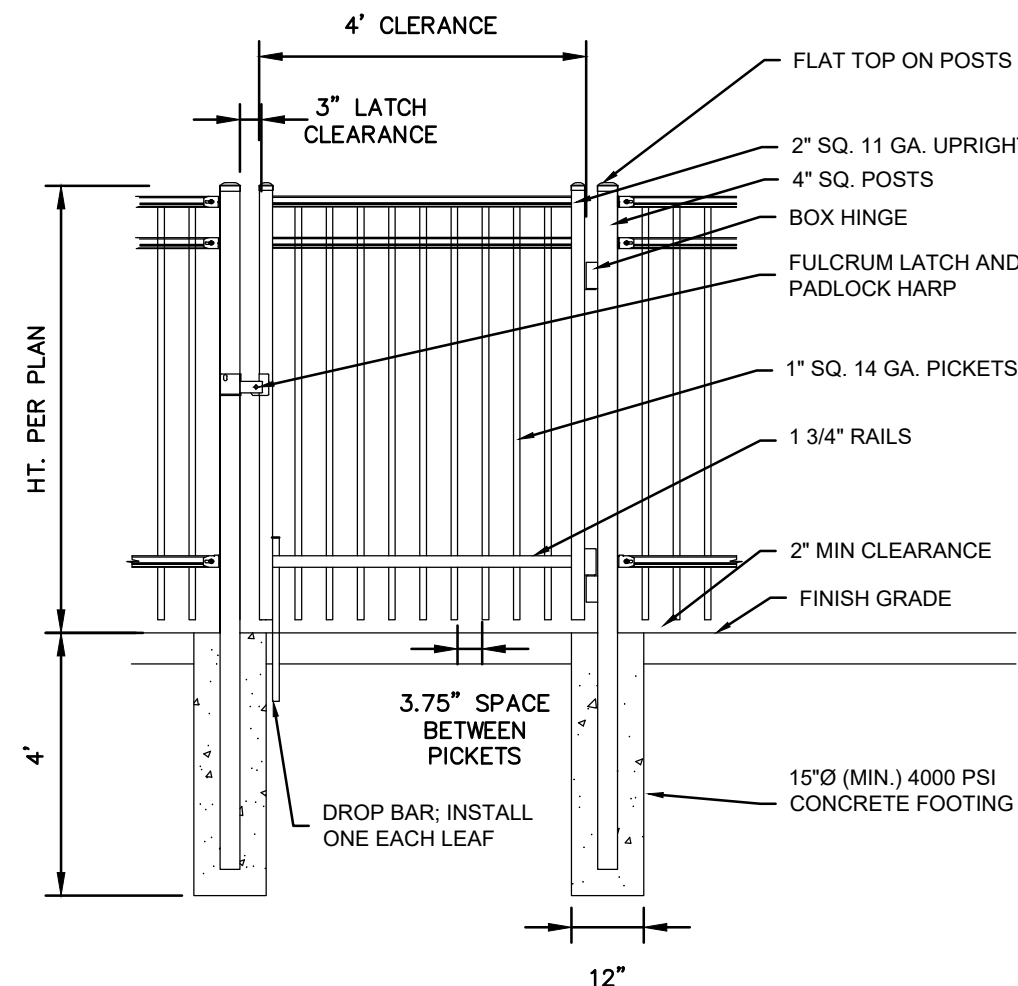

METAL PICKET FENCE SINGLE GATE

SCALE: NONE

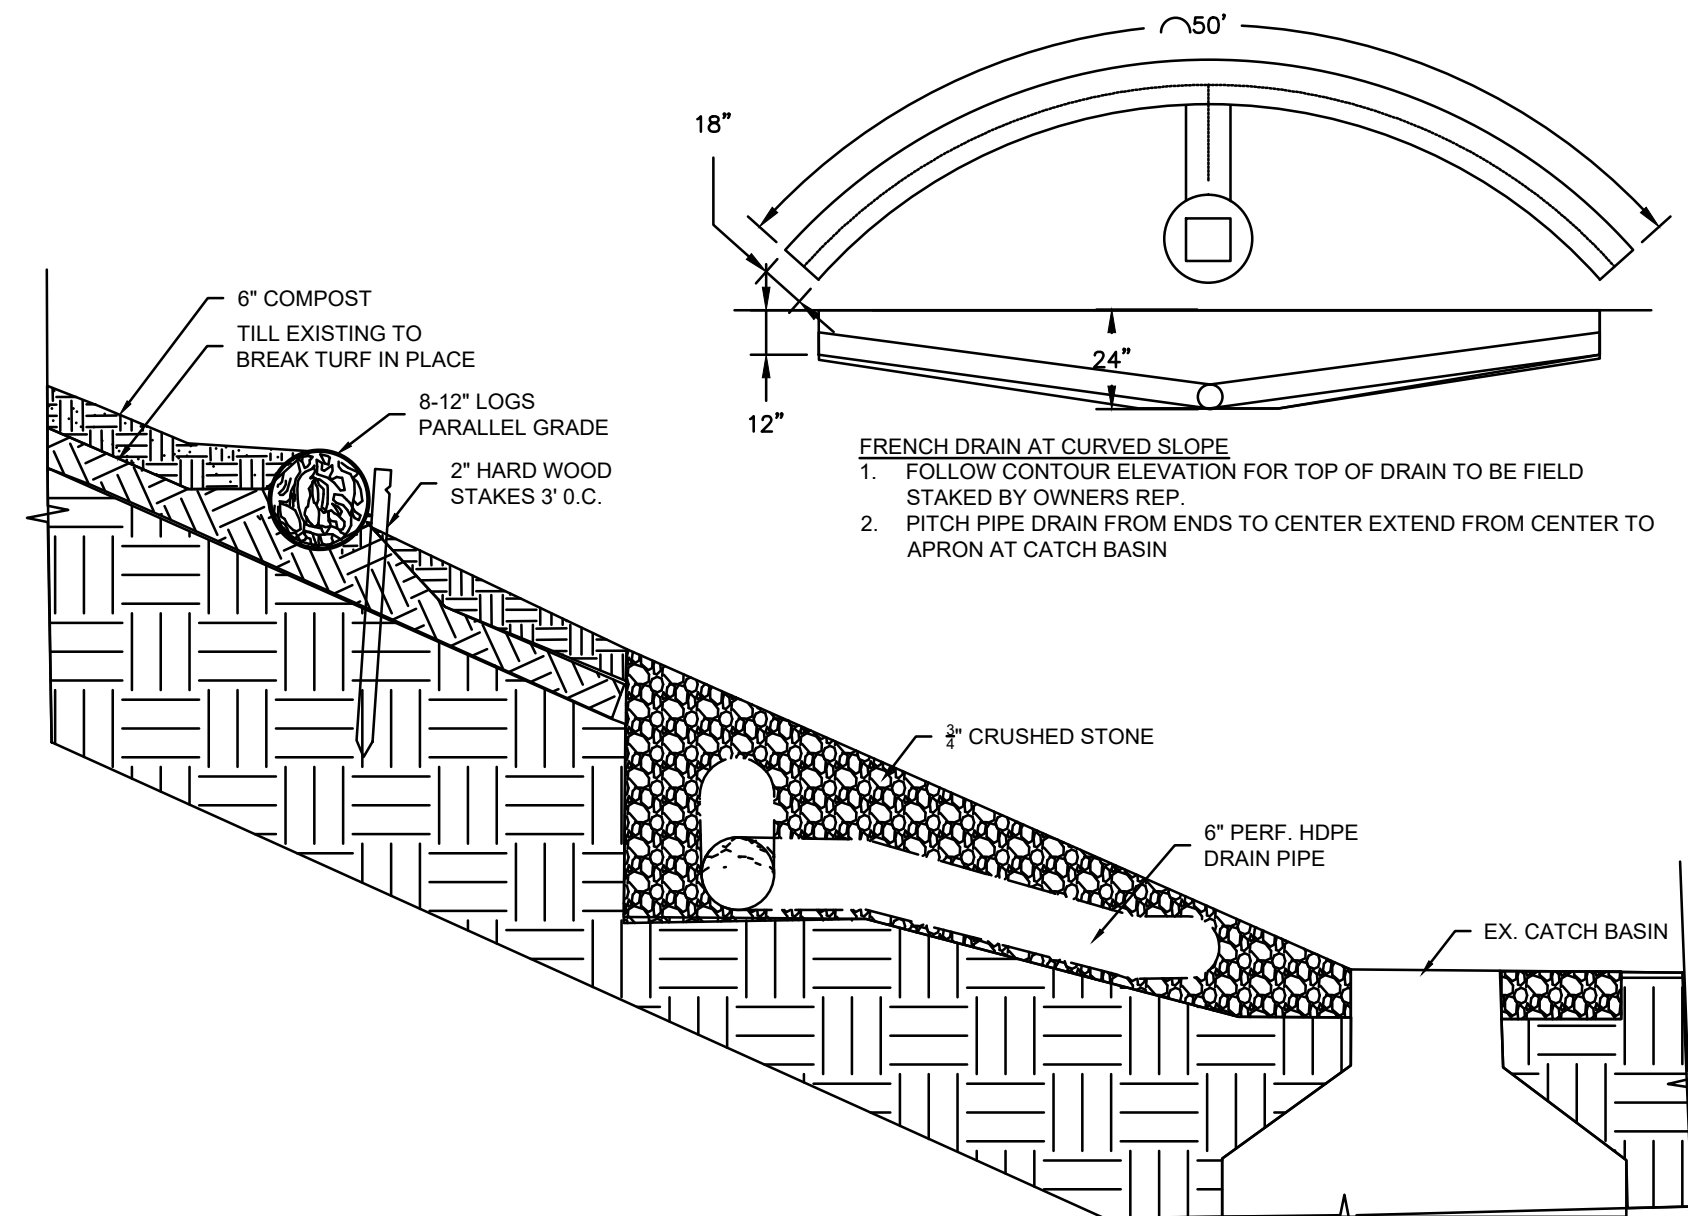

PLUMLEY BED PREPARATION & DRAIN

SCALE: NONE

LANDSCAPE ARCHITECT

DATE

YWCA WAY
IN
WORCESTER
MASSACHUSETTS
(WORCESTER COUNTY)

SITE DETAILS
CONSTRUCTION

MARCH 07, 2024

REVISIONS:

NO.	DATE	DESC.

PREPARED FOR:
CITY OF WORCESTER
PARKS AND RECREATION DEPT.
50 SKYLINE DRIVE
WORCESTER, MA 01602

BSC GROUP

33 Waldo Street
Worcester, Massachusetts
01608

508 792 4500

© 2017 The BSC Group, Inc.

SCALE:




FEET

FILE:
DWG.:
JOB. NO: 0100498.00


SHEET 3 OF 4

NOTES:
COBBLES SHALL BE ROUNDED FIELD STONE 12" MAX. DIA. 3" MIN. DIA.
THE CONTRACTOR MAY UTILIZE STONE REMOVED FROM THE CONSTRUCTION EXCAVATIONS FOR USE IN HABITAT COBBLE PILE.
PLACE COBBLE PILES AS DIRECTED BY THE DOT WETLAND SPECIALIST OR LANDSCAPE ARCHITECT.

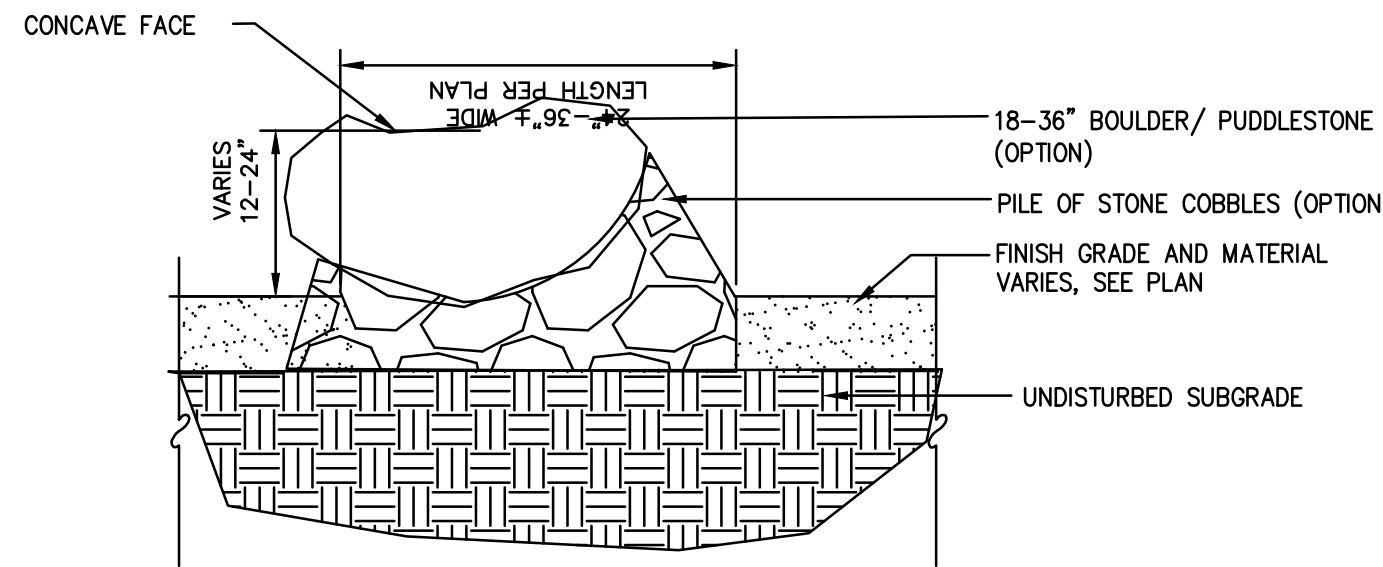


HABITAT COBBLE PILE/ BANK/ PUDDLE STONE/ SUN STONE
SCALE: NONE

NOTES:
THICKET BRUSH PILE SHALL CONSIST OF WOODY MATERIAL CLEARED FROM THE SITE CUT TO SIZE AND PLACED AS DIRECTED.
BRUSH MAY NOT INCLUDE INVASIVE WEED SEED. REVIEW MATERIAL TO BE SET ASIDE FOR BRUSH PILE WITH DOT WETLAND SPECIALIST OR LANDSCAPE ARCHITECT.

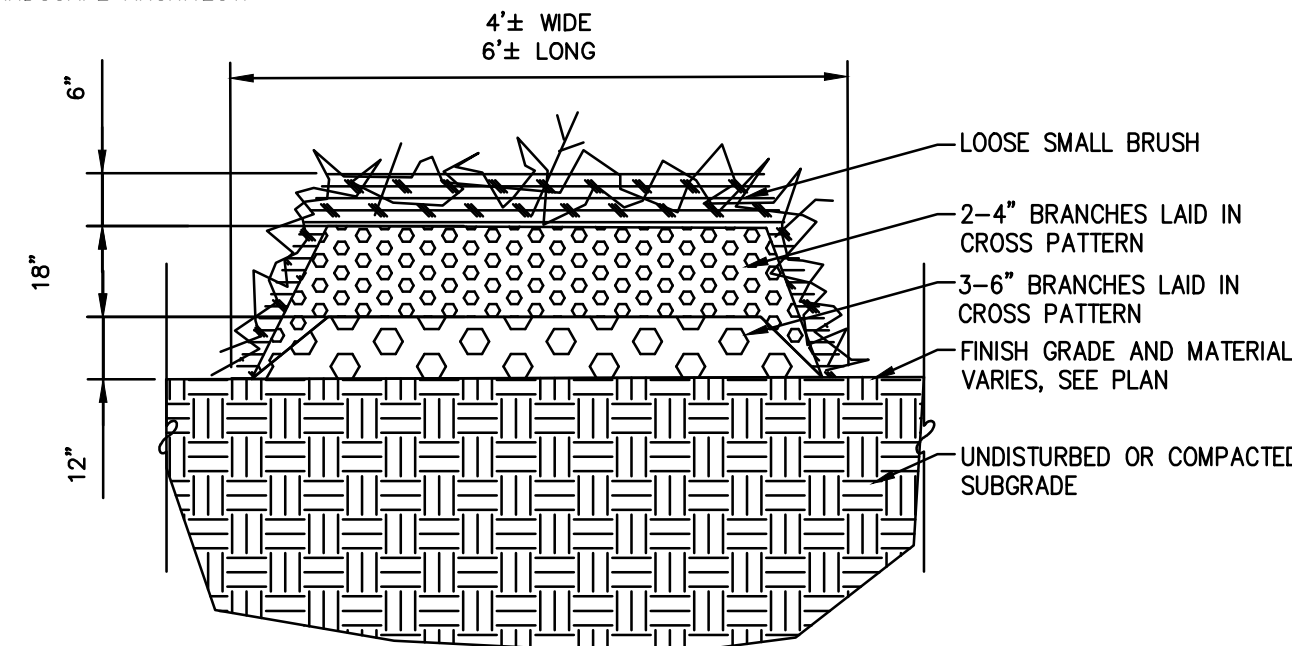


HABITAT: BRUSHY THICKET – BRUSH PILE
SCALE: NONE


NOTES:
HIBERNACULA SHALL CONSIST OF STONE & WOODY MATERIAL CLEARED FROM THE SITE CUT TO SIZE AND PLACED AS DIRECTED.
BRUSH MAY NOT INCLUDE INVASIVE WEED SEED. REVIEW MATERIAL TO BE SET ASIDE FOR BRUSH PILE WITH WETLAND SPECIALIST OR LANDSCAPE ARCHITECT.

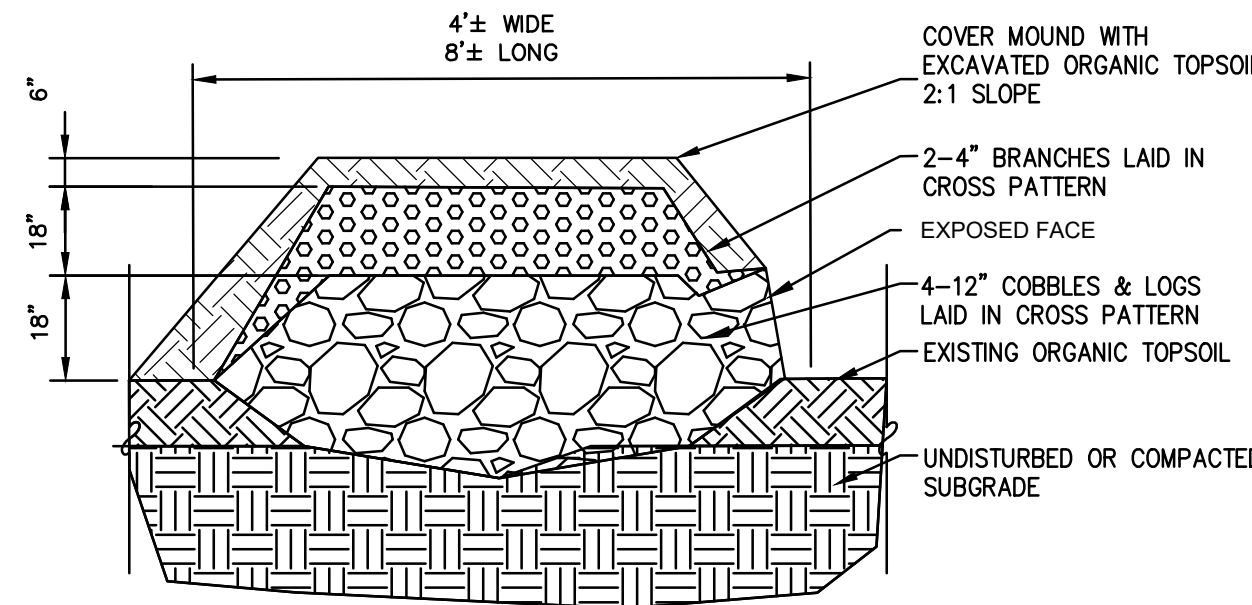


HABITAT: HIBERNACULA – EARTH, STONE, WOOD PILE
SCALE: NONE

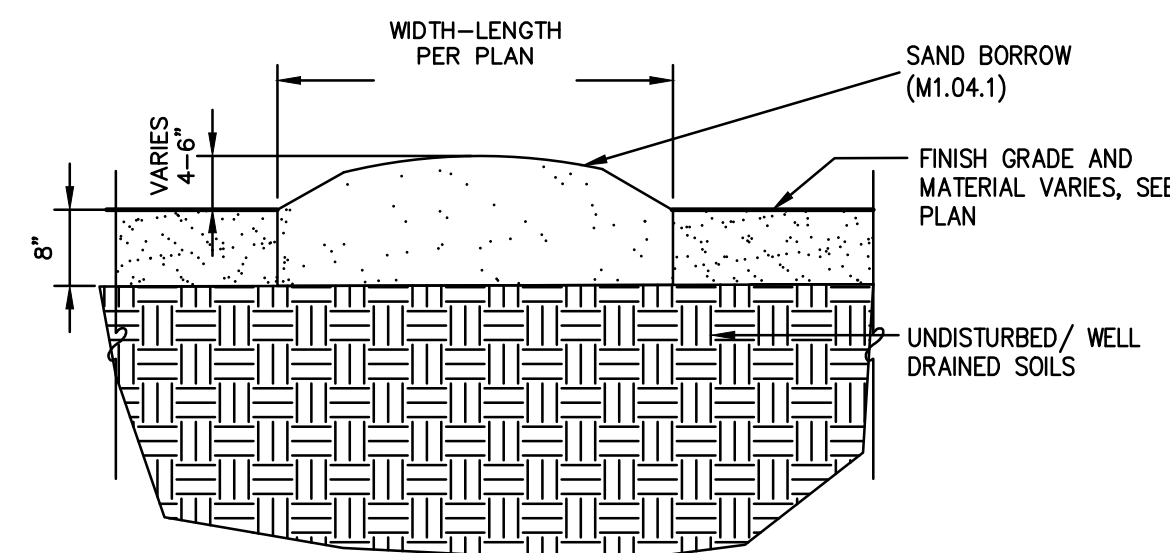

HABITAT: SAND BANK NESTING
SCALE: NONE

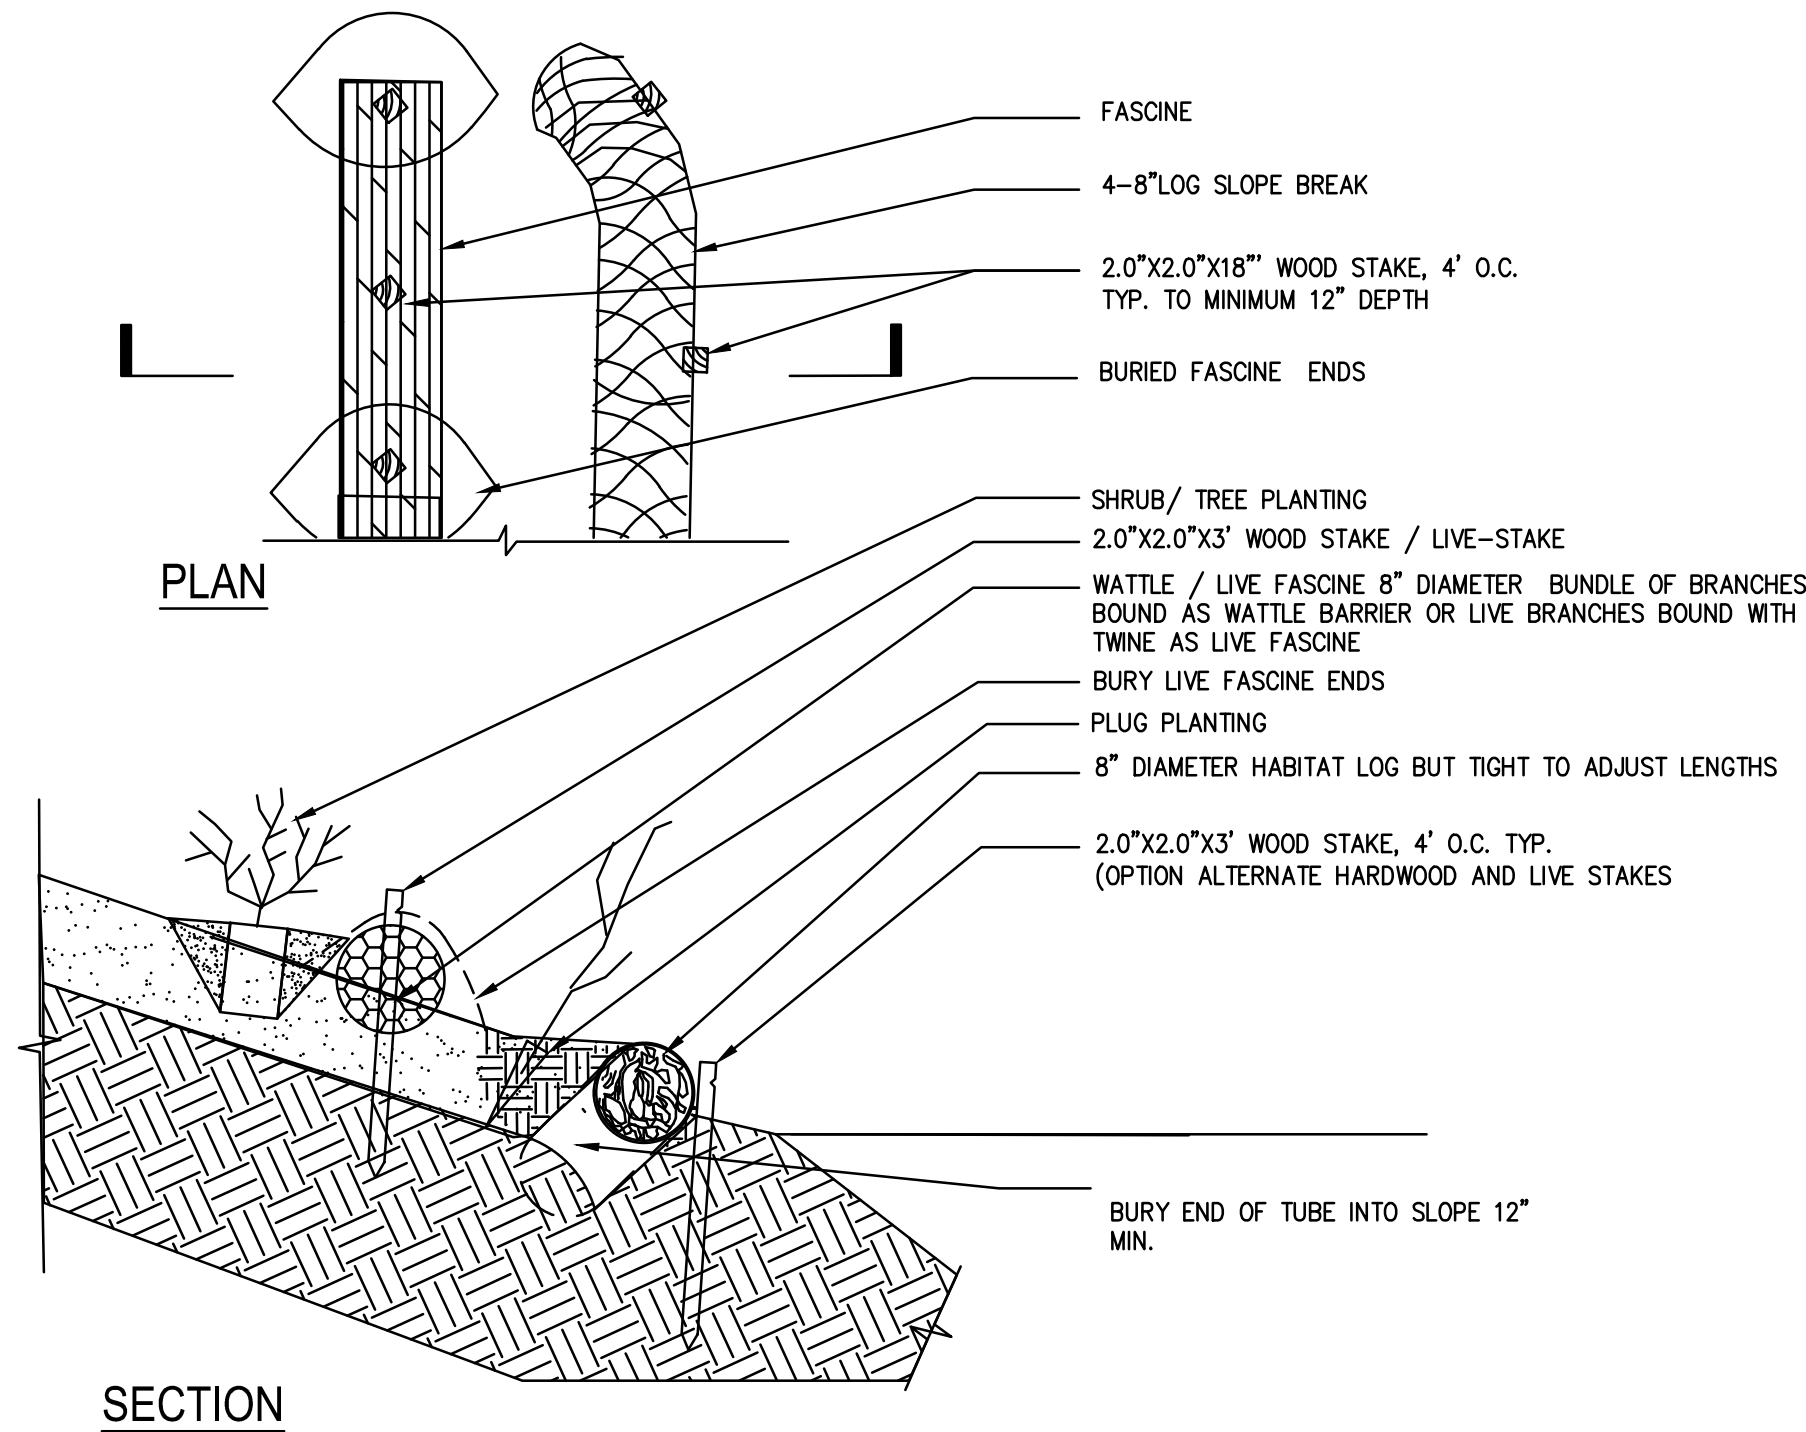

SLOPE PLANTING W/ FASCINE – HABITAT NURSE LOG
SCALE: NONE

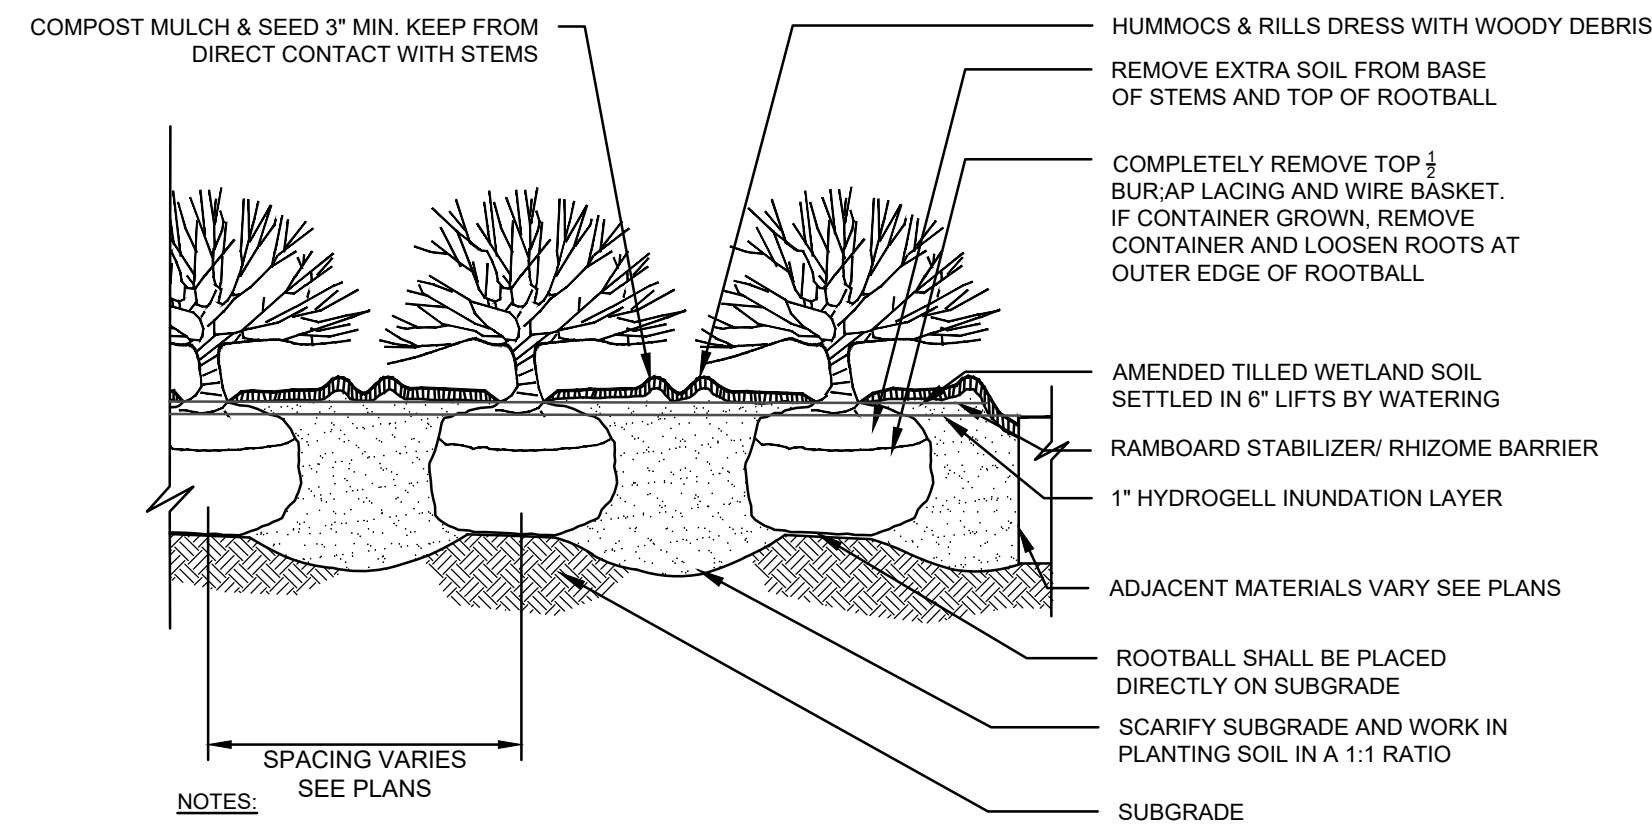


- NOTES:
- SEE SPECIFICATIONS FOR ADDITIONAL REQUIREMENTS.
 - NO PRUNING OR CUTTING UNLESS DIRECTED BY THE LANDSCAPE ARCHITECT.
 - SAUCER SHALL BE FLOODED TWICE DURING THE FIRST 24 HOURS AFTER PLANTING.
 - REMOVE ALL CONTAINERS OR SYNTHETIC WRAPPINGS

SHRUB/ TREE WETLAND REPLICATION PLANTING DETAIL

NOTES:


- SNAG TREE LOCATIONS TO BE DETERMINED IN FIELD BY LANDSCAPE ARCHITECT. CONTRACTOR IS RESPONSIBLE FOR INITIAL TRIMMING AND GIRDLING OF SNAG AS SHOWN HERE IN THE DETAIL.
- SNAG TREE TO BE BURIED IN THE GORUND AT LEAST 1/3 OF THE HEIGHT TO CONFIRM ITS STABILITY.

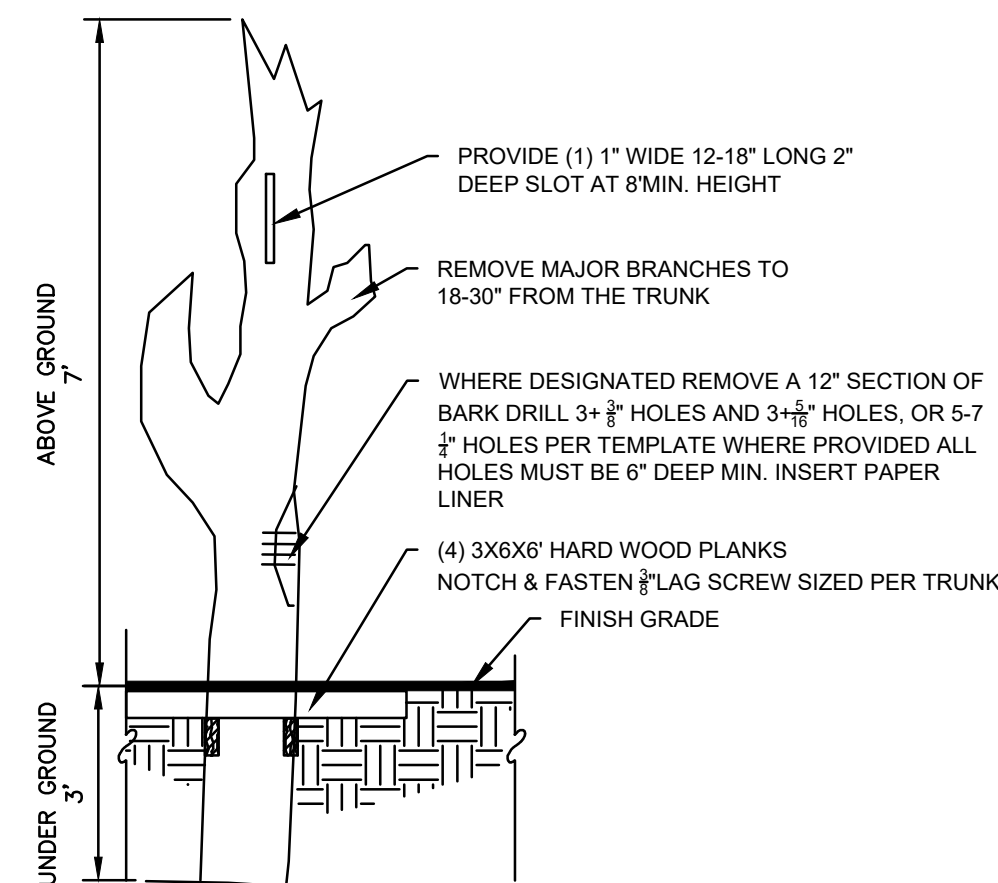

HABITAT SNAG TREE
SCALE: NONE

NOTES:


- SEE SPECIFICATIONS FOR ADDITIONAL REQUIREMENTS.
- CONTRACTOR RESPONSIBLE FOR MAINTAINING TREES IN A PLUMB CONDITION.
- SAUCER SHALL BE FLOODED TWICE DURING THE FIRST 24 HOURS AFTER PLANTING.
- PROVIDE SOIL MOISTURE MAT FOR ALL NEW TREES.

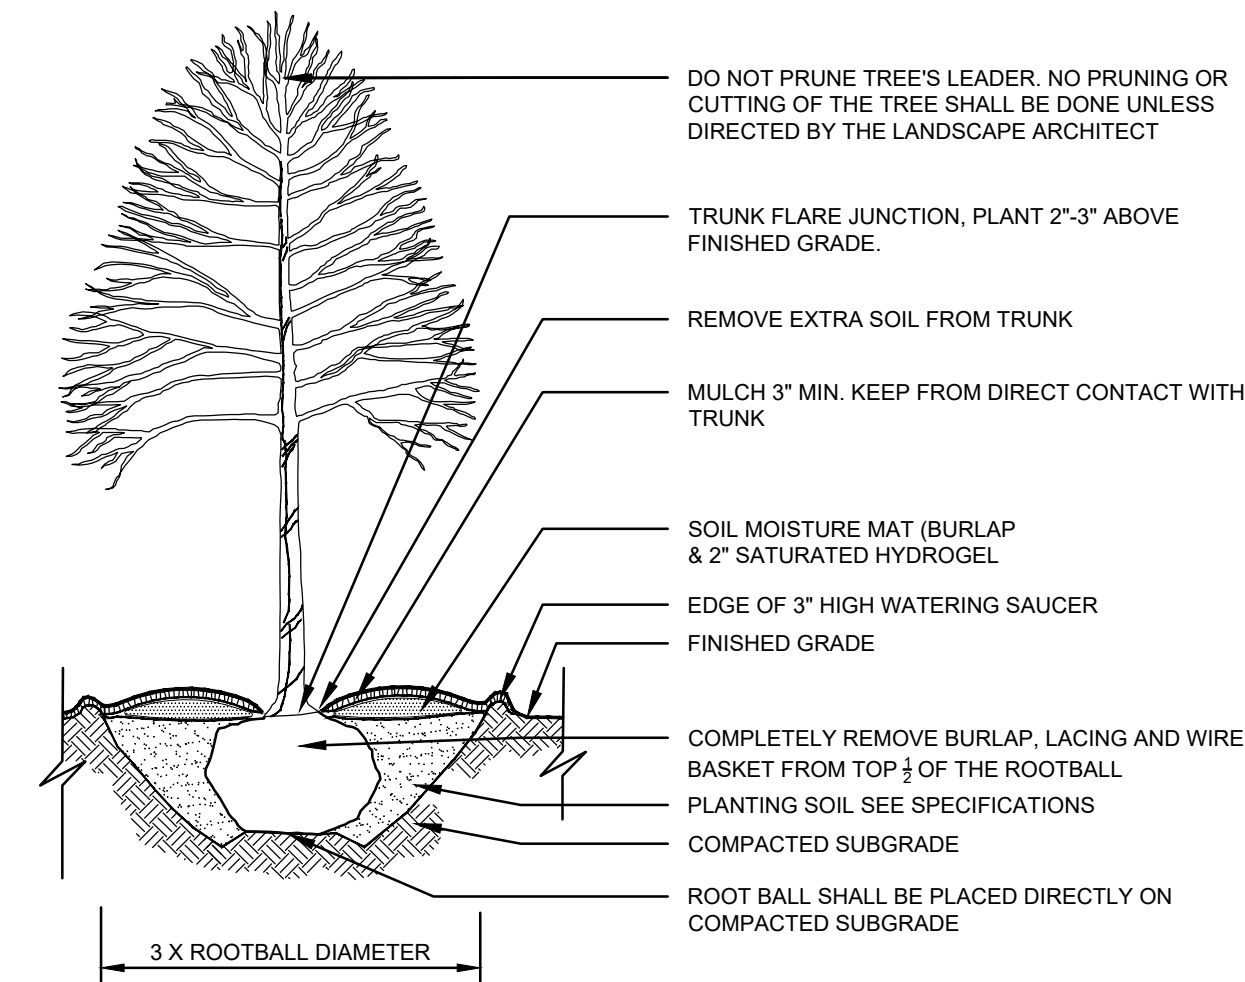


TREE PLANTING DETAIL
SCALE: NONE

NOTES:

- SEE SPECIFICATIONS FOR ADDITIONAL REQUIREMENTS.
- CONTRACTOR RESPONSIBLE FOR MAINTAINING TREES IN A PLUMB CONDITION. UTILIZE BELOW GRADE STAKING METHODS WHEN STAKING TREES.

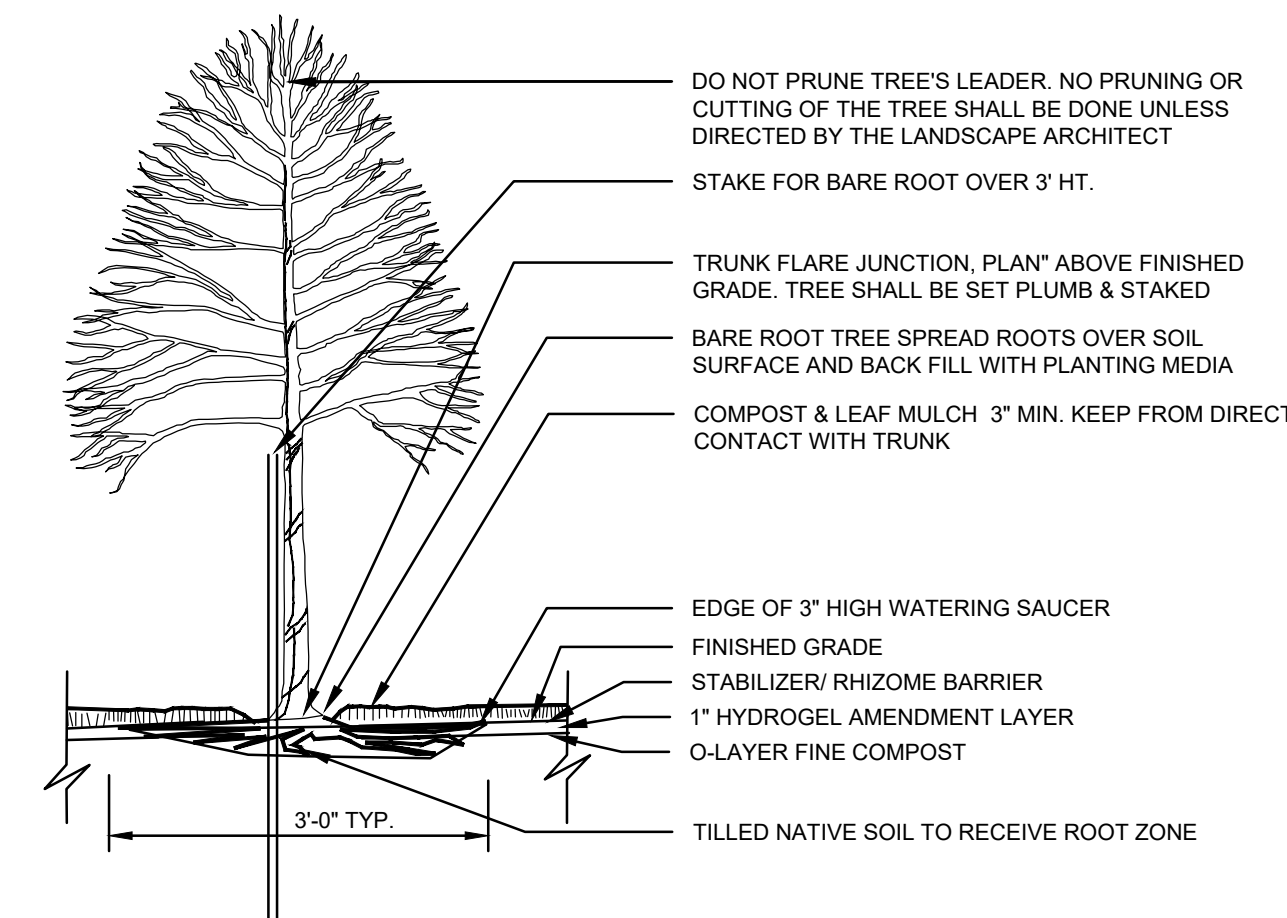

BAREROOT PLANTING

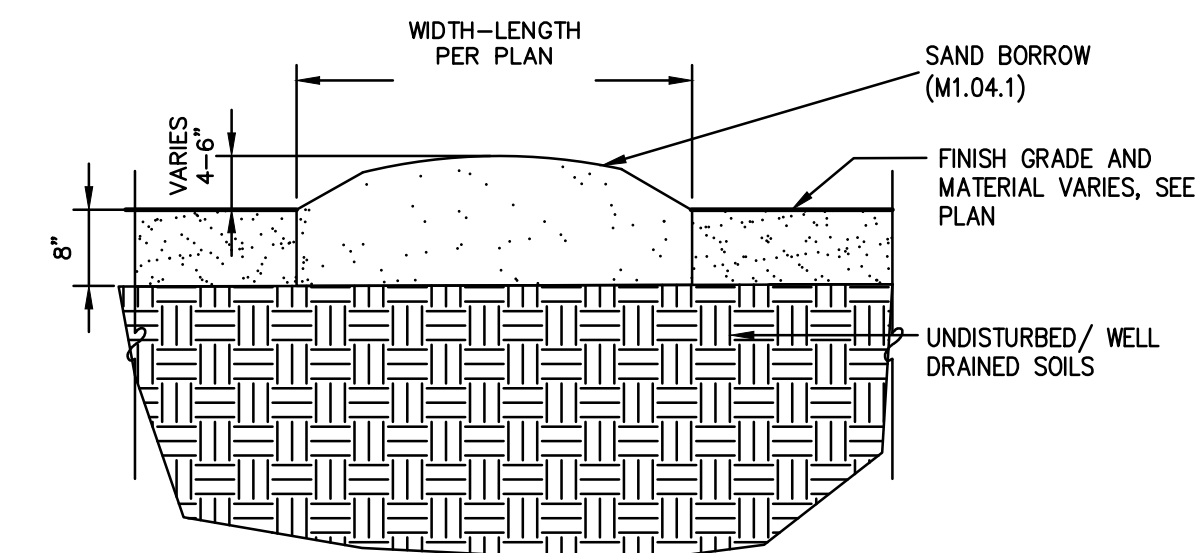

HABITAT: SAND BANK NESTING
SCALE: NONE

YWCA WAY
IN
WORCESTER
MASSACHUSETTS
(WORCESTER COUNTY)

OPTIONAL DETAILS
FOR COMMUNITY BUILD

MARCH 07, 2024

REVISIONS:

NO.	DATE	DESC.

PREPARED FOR:
CITY OF WORCESTER
PARKS AND RECREATION DEPT.
50 SKYLINE DRIVE
WORCESTER, MA 01602

BSC GROUP
33 Waldo Street
Worcester, Massachusetts
01608
508 792 4500

© 2017 The BSC Group, Inc.

SCALE:



FILE:
DWG.:
JOB. NO: 0100498.00

SHEET 4 OF 4