



ISSUED:
MAR 22, 2023 SCHEMATIC FLOOR PLANS
APR 7, 2023 SCHEMATIC FLOOR PLANS
JUN 8, 2023 SCHEMATIC DESIGN
OCT 16, 2023 SCHEMATIC DESIGN
DEC 28, 2023 SCHEMATIC DESIGN
JAN 15, 2024 SCHEMATIC DESIGN

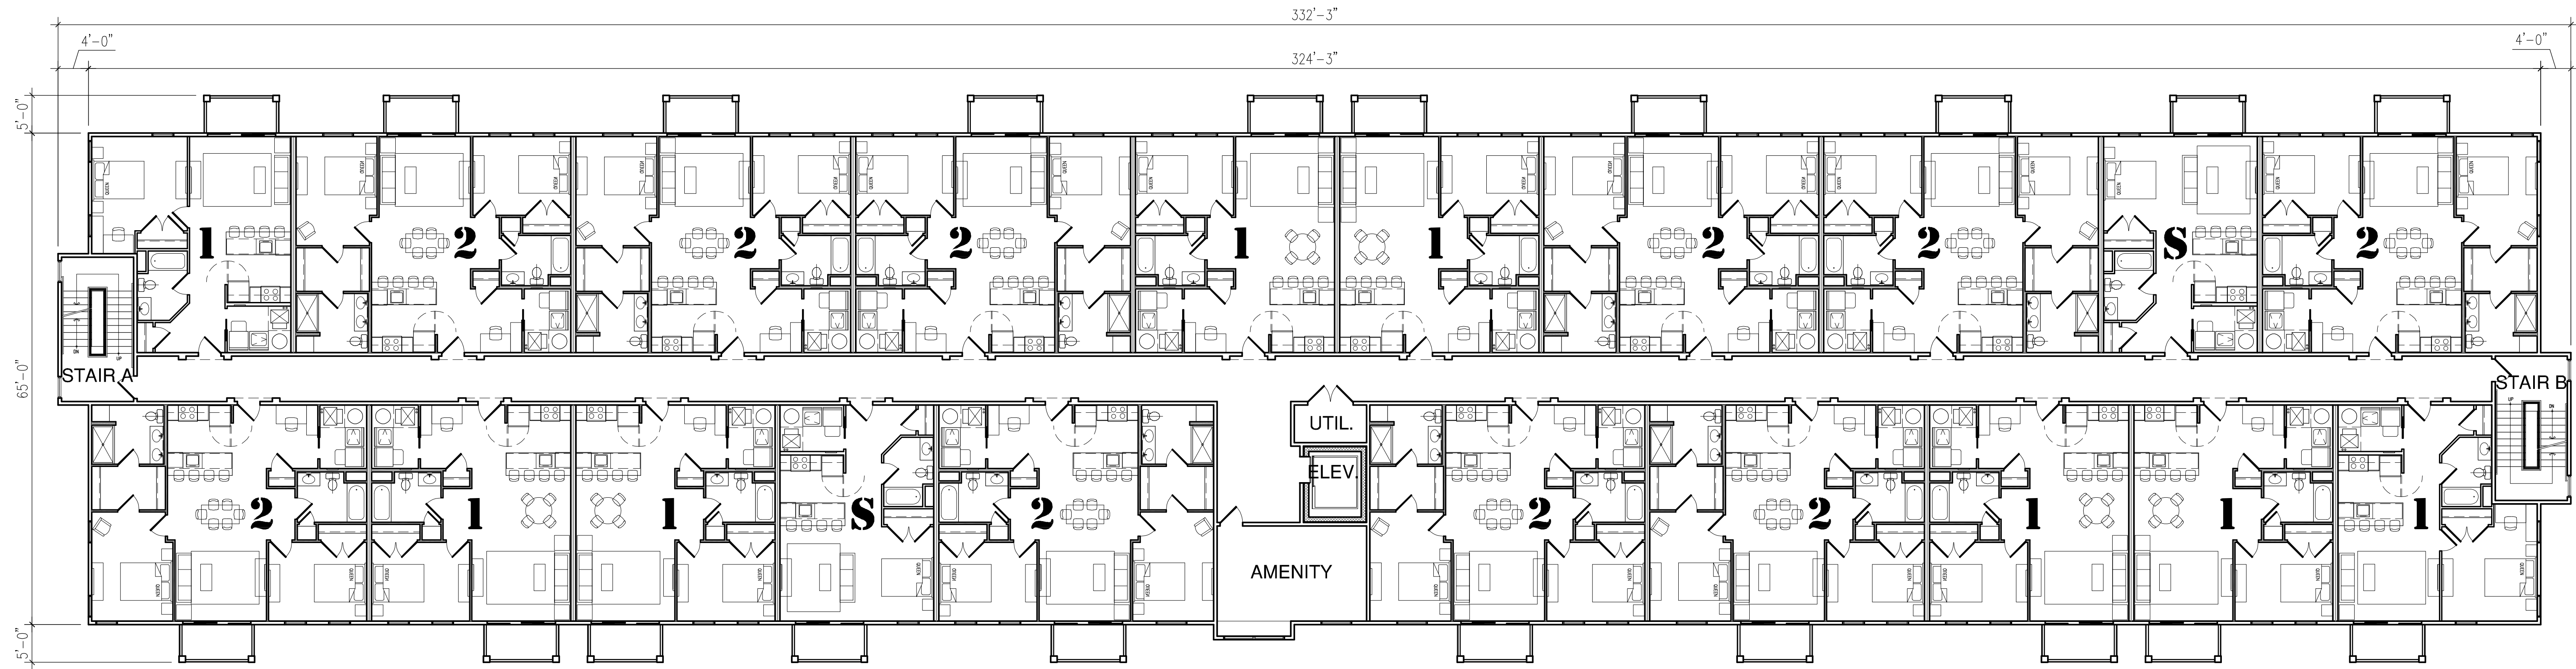

② TYPICAL UPPER FLOOR PLAN
3/32" = 1'-0"

PROPOSED 3 STORY BUILDING

STUDIO	7	12%	620 SF
ONE BEDROOM	23	39%	797 SF
TWO BEDROOM	29	49%	1,092 SF
59 UNITS			

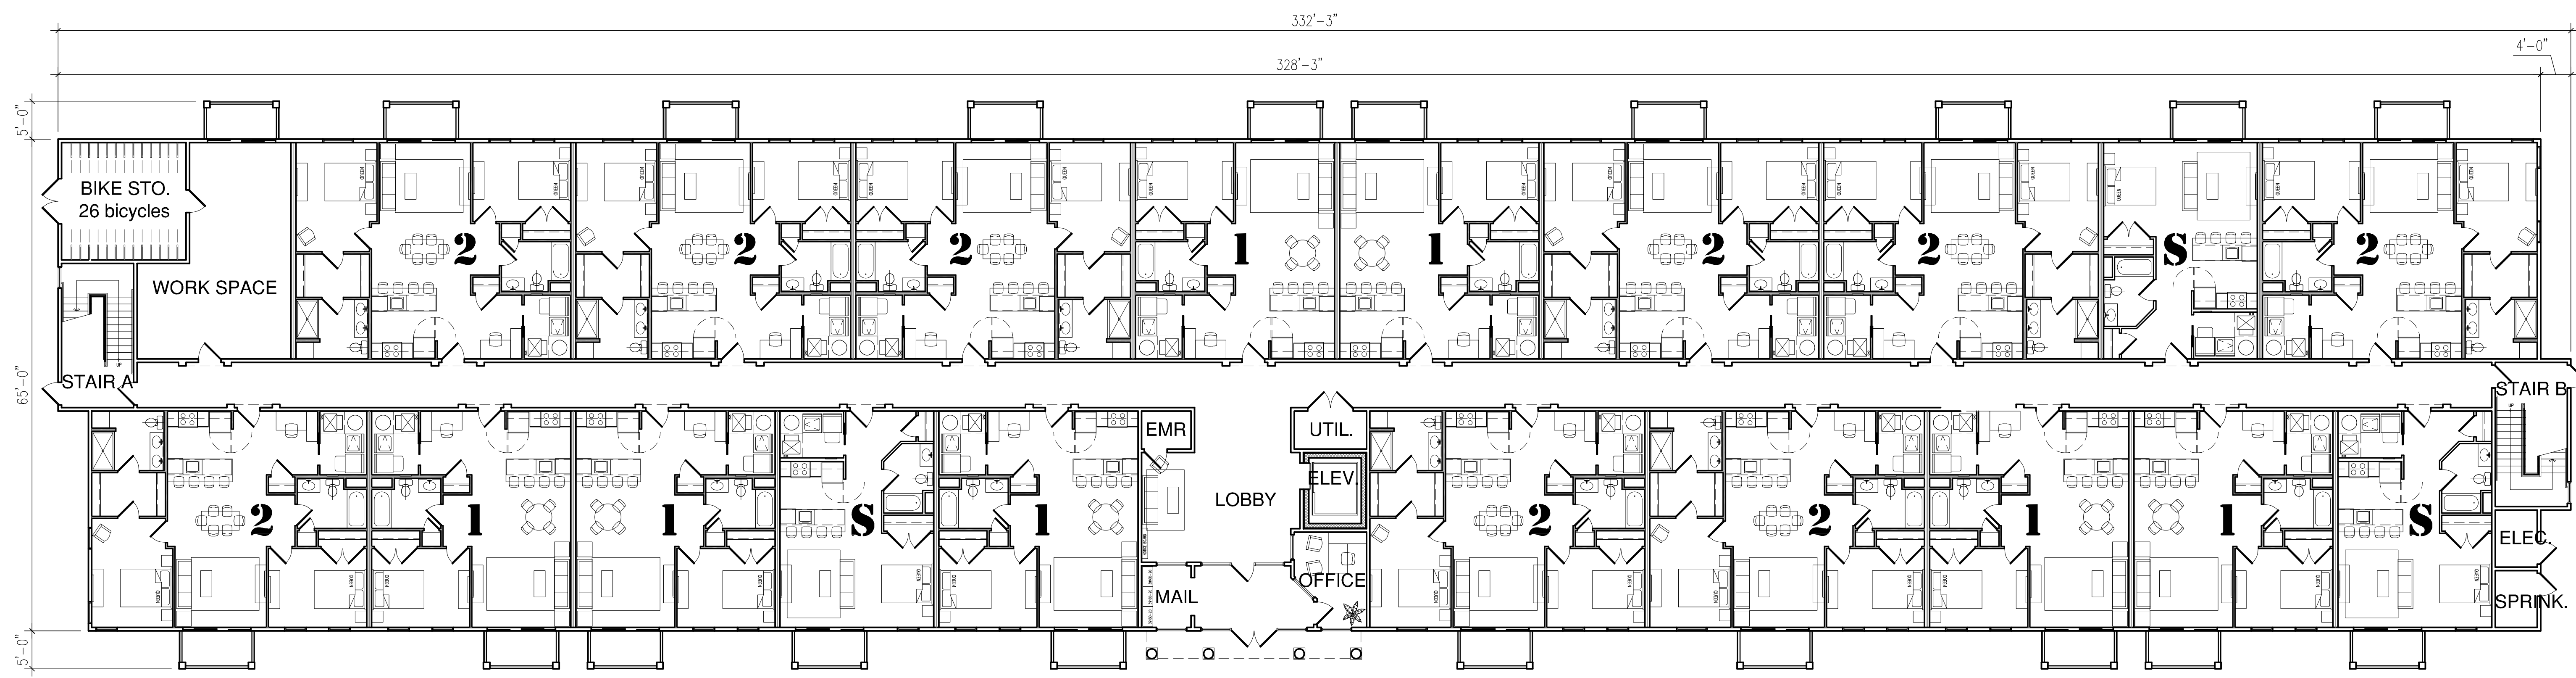

① GROUND FLOOR PLAN
3/32" = 1'-0"