



## CITY OF WORCESTER, MASSACHUSETTS



Administration & Finance  
Purchasing Division  
455 Main Street – Room 201  
Worcester, MA 01608  
(508) 799-1220  
[www.worcesterma.gov](http://www.worcesterma.gov)

April 5, 2016

To All Bidders:

Subject: **Bid No. 6529-W6, Property Sale & Development – 5 May Street / E.D.**

### **ADDENDUM NO. 1**

To Whom It May Concern:


With reference to our bid request relative to the above subject, please refer to the changes/modifications/clarifications to the original bid request.

- **Please find attached building plans. These plans are dated and may not accurately depict the current layout, elevations, and/or details of the building. These plans are for informational purposes only.**

Bidders are requested to acknowledge and/or include this addendum with bid. All other terms, conditions and specifications remain unchanged.


Very truly yours,

Christopher J. Gagliastro  
Purchasing Director

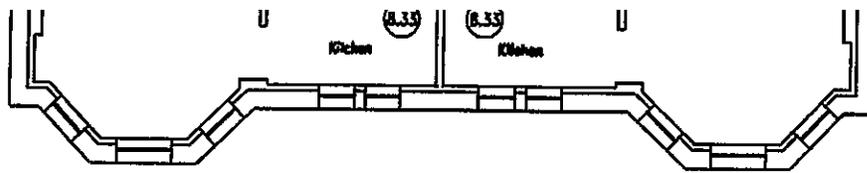


### 3 Second Floor Plan

Scale: 1/8" = 1'-0"

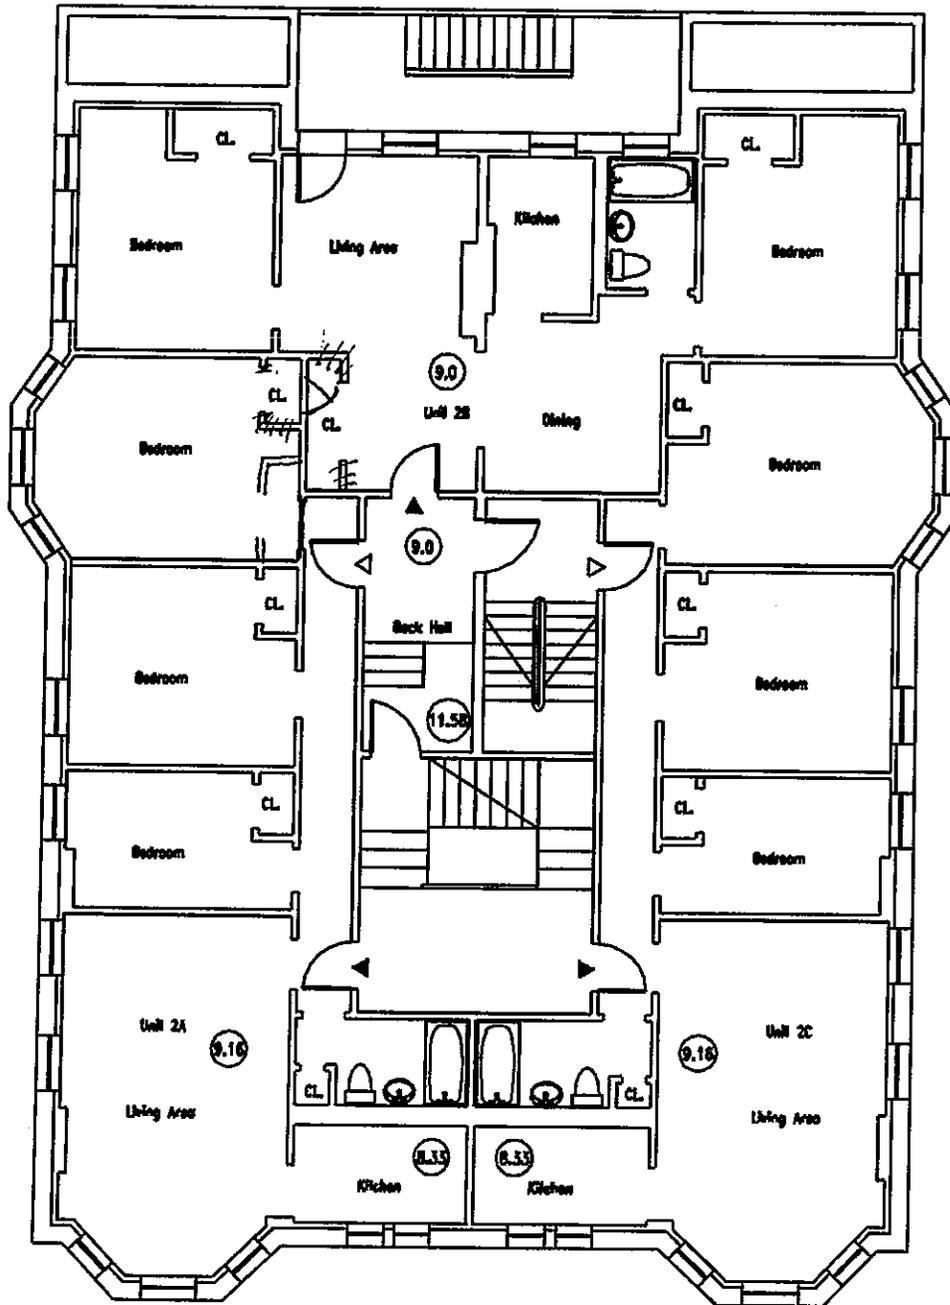


### 5 Fourth Floor Plan

Scale: 1/8" = 1'-0"

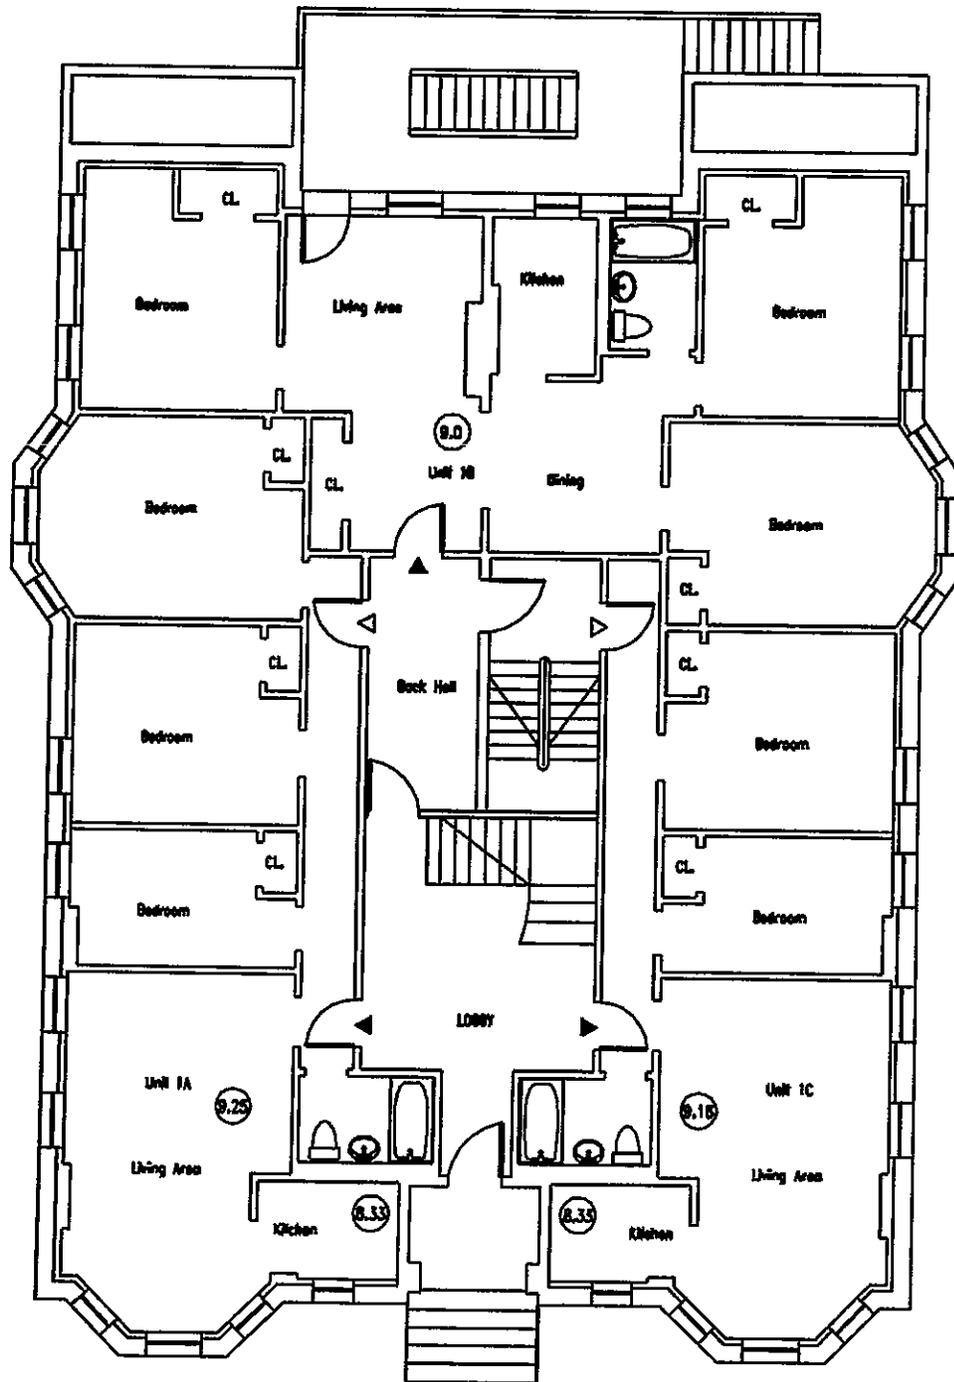


**2** First Floor Plan  
 Scale: 1/8" = 1'-0"




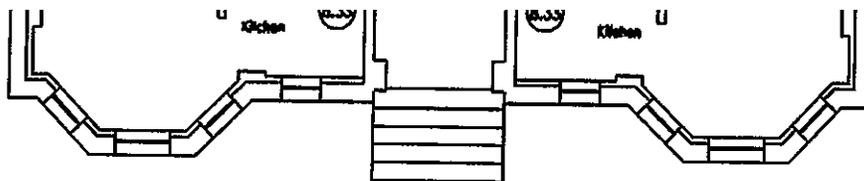

2 **First Floor Plan**  
 Scale: 1/8" = 1'-0"

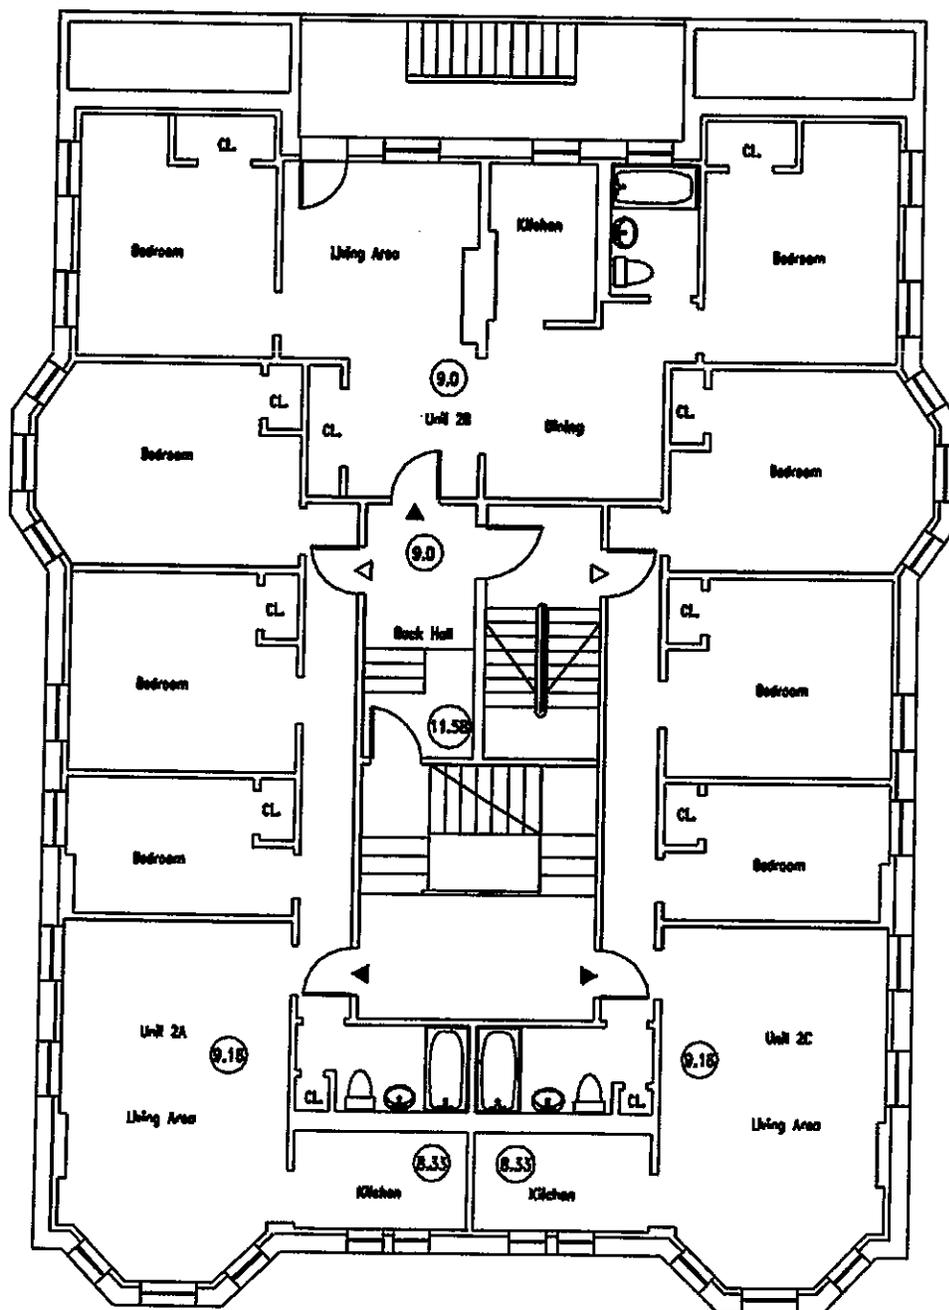


4 **Third Floor Plan**  
 Scale: 1/8" = 1'-0"

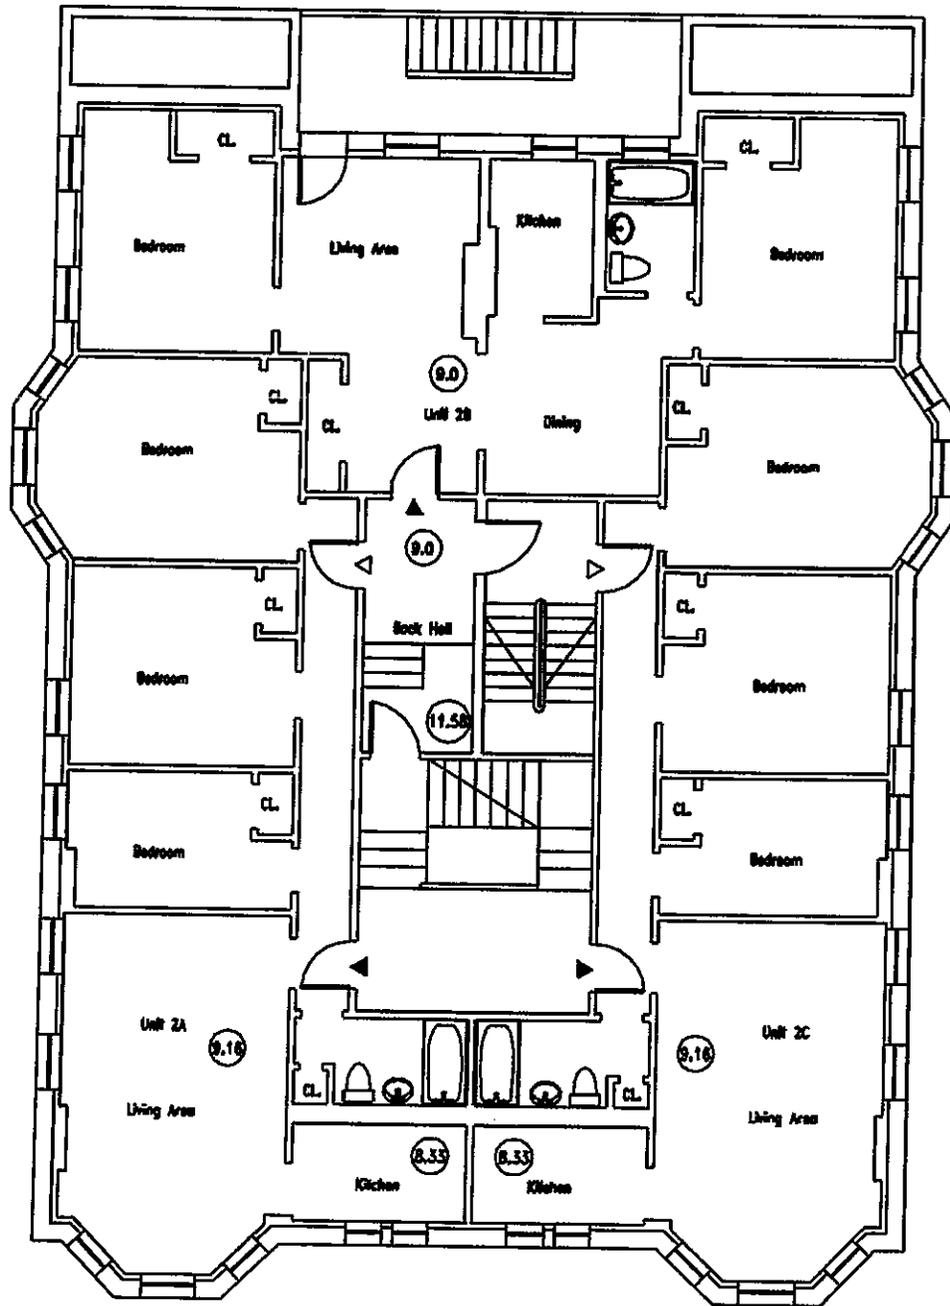


**3** Second Floor Plan  
 Scale: 1/8" = 1'-0"



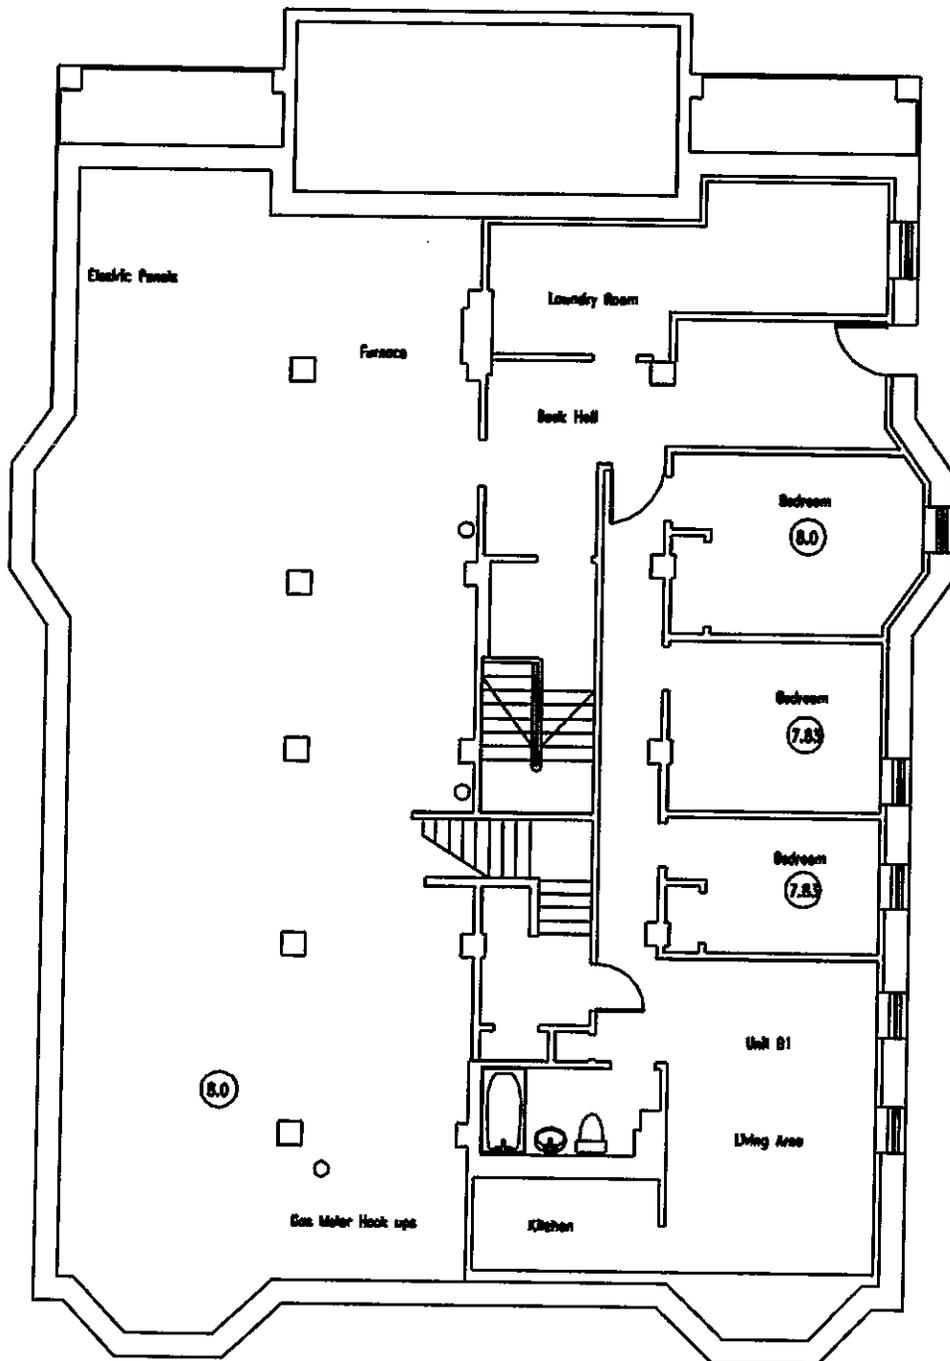


1 **Basement Plan**  
 Scale: 1/8" = 1'-0"

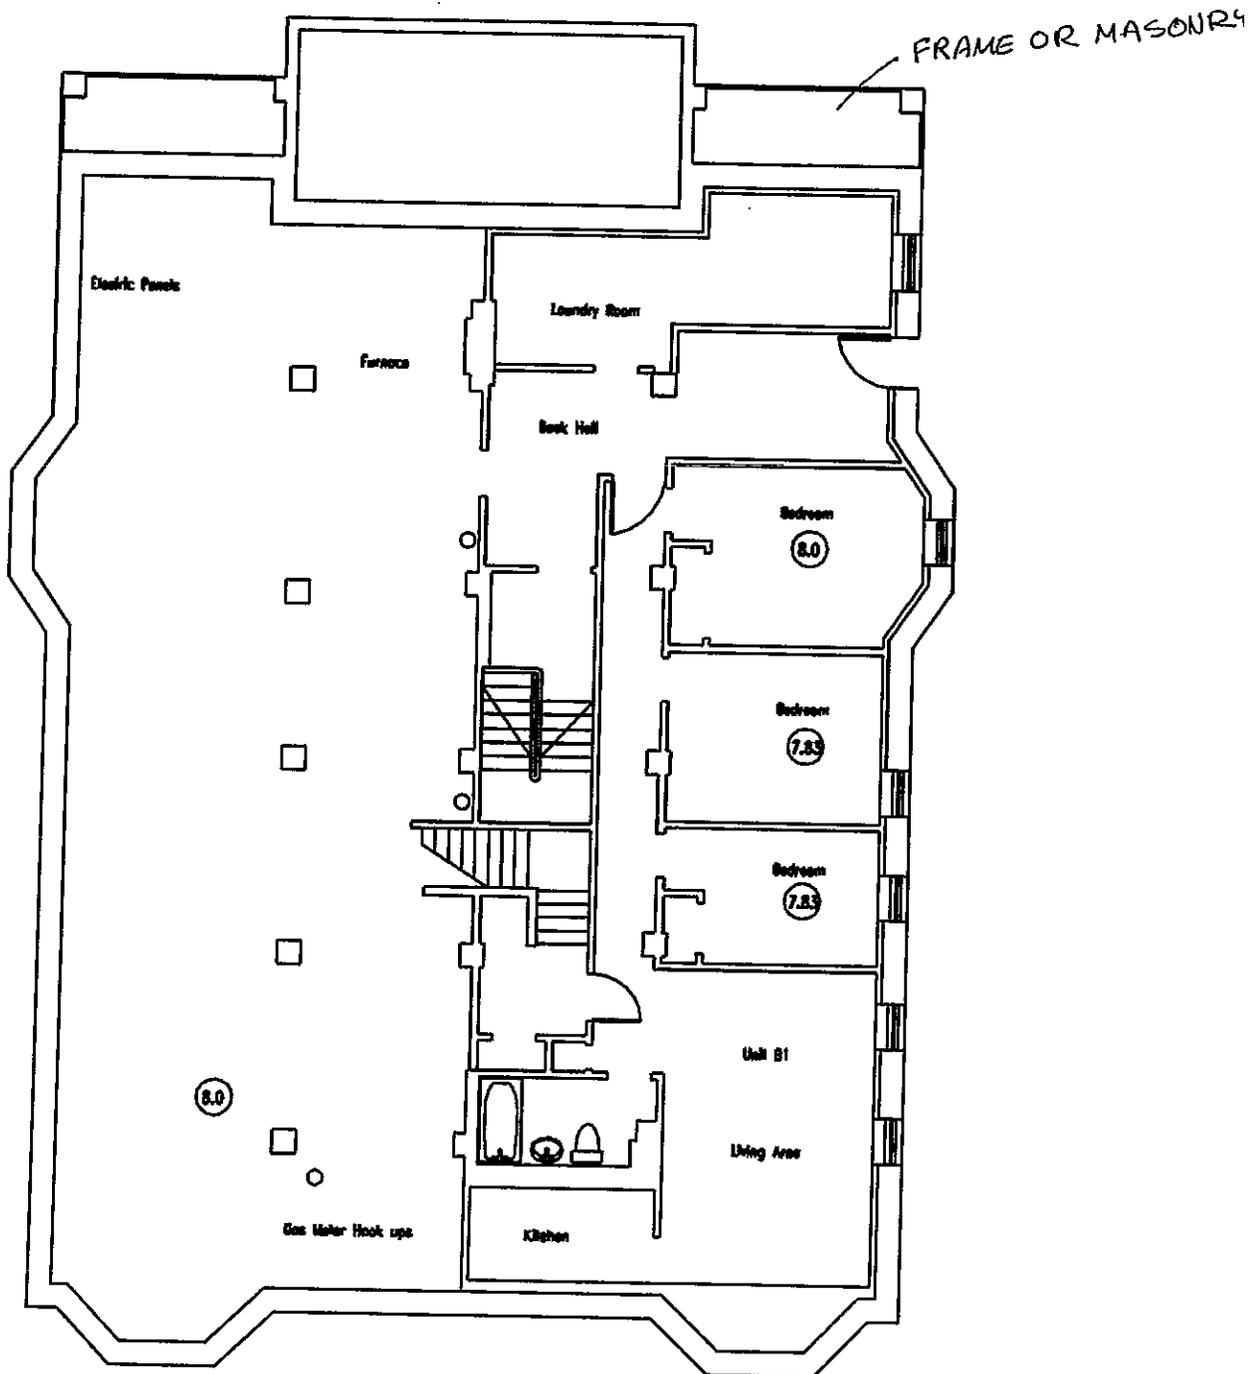






1

# Basement Plan


Scale: 1/8" = 1'-0"

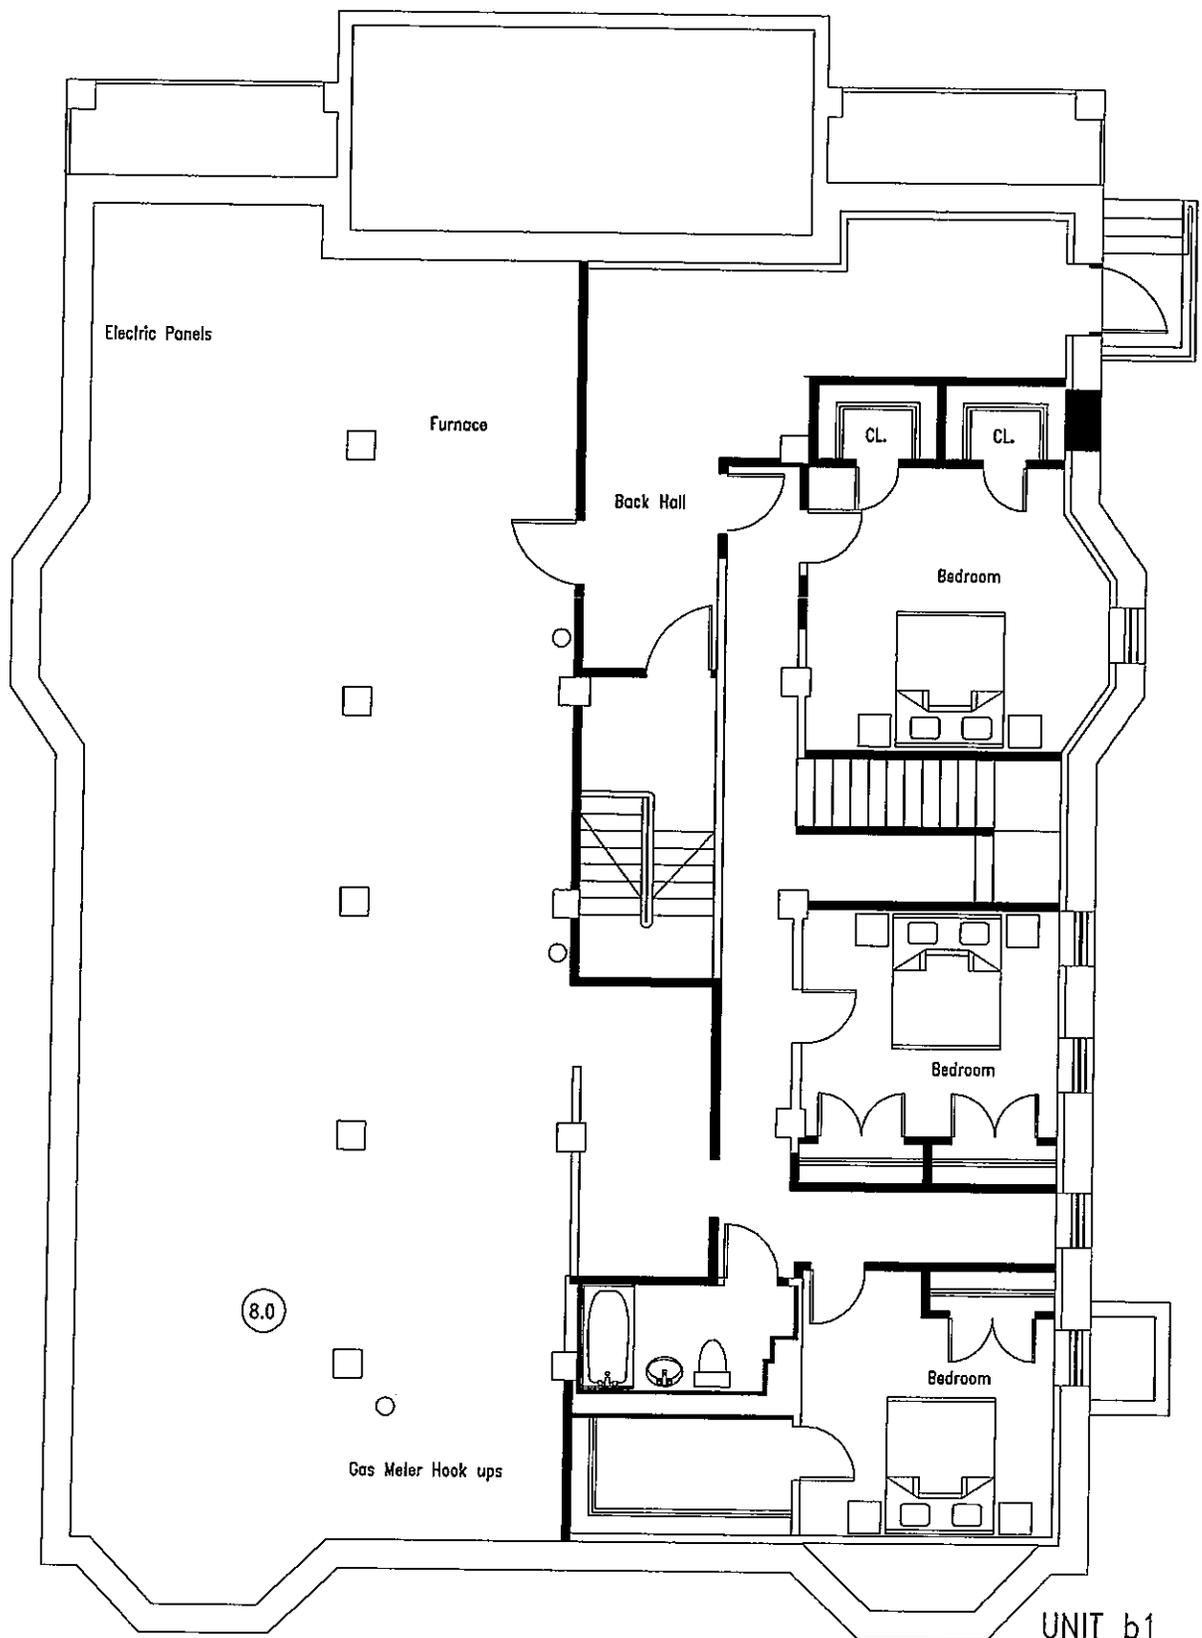

UNIT b1

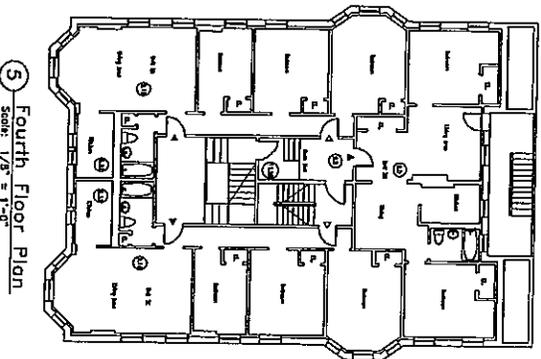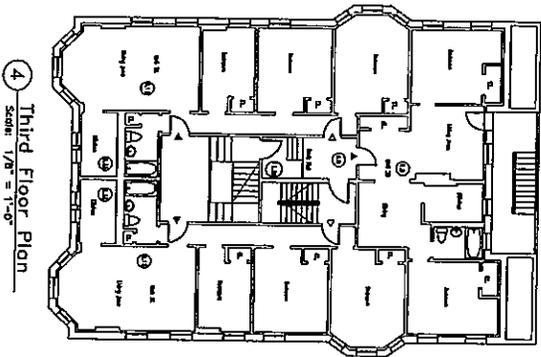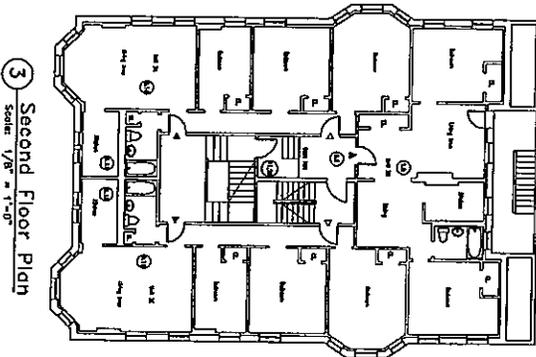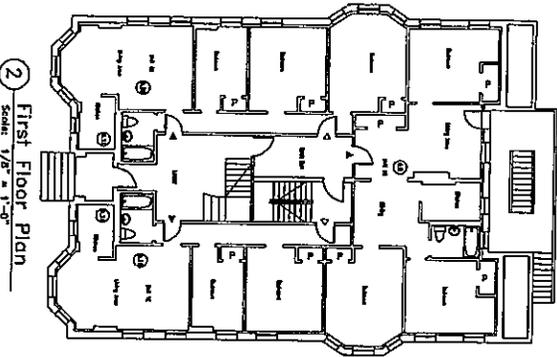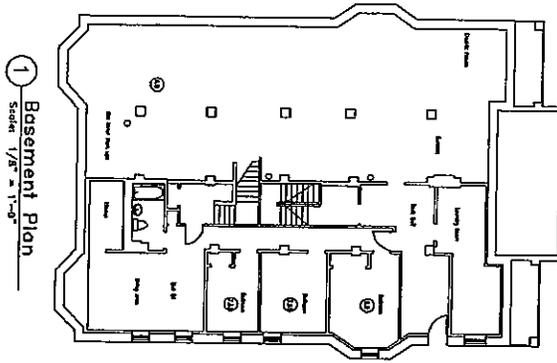

|             |                                  |                       |   |   |   |   |
|-------------|----------------------------------|-----------------------|---|---|---|---|
| <b>EX 1</b> | TITLE<br>Existing Floor<br>Plans | DATE<br>02/26/2010    | PROJECT<br><b>Building Renovation</b><br>5 May Street<br>Worcester, Massachusetts |  | <b>AESTHETIC IMAGES</b><br>Architects / Planners<br>7 Silsbee Street<br>Boston, Massachusetts 02132<br>Phone (617) 523-4925<br>Fax (617) 523-4926 | NORTH ARROW   |
|             | DRAWN<br>SJP                     | SCALE<br>1/8" = 1'-0" | PROJECT NO.<br>10-001   | SHEET NO.<br>10-001   | DATE<br>02/26/2010  | PROJECT<br>5 May Street<br>Worcester, Massachusetts |

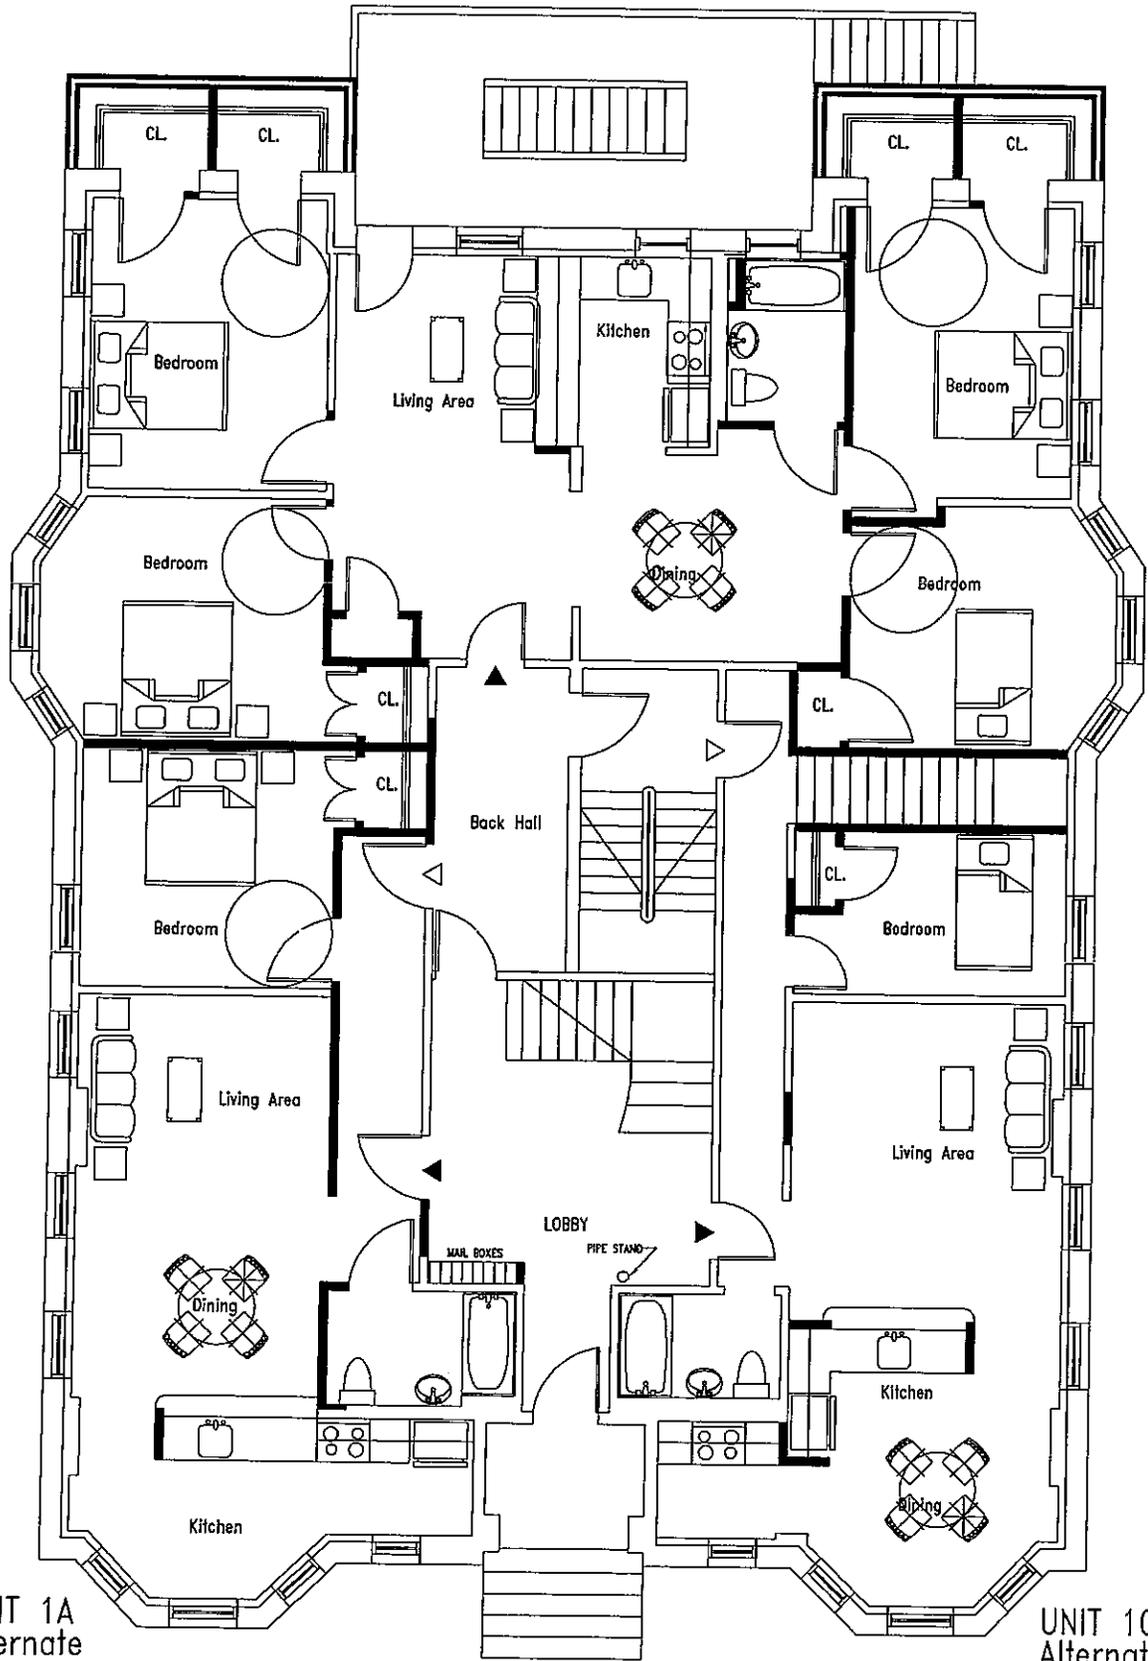

UNIT 1A  
Alternate

UNIT 1C  
Alternate