

**PLAN SHOWING EXISTING PAVEMENT
PREPARED FOR
DOMBROSKI KYNOCH PROPERTIES, LLC
119 MAY STREET
WORCESTER, MASSACHUSETTS**

JARVIS LAND SURVEY, INC
29 GRAFTON CIRCLE
SHREWSBURY, MA 01545
TEL. (508) 842-8087
FAX. (508) 842-0661
KEVIN@JARVISLANDSURVEY.COM

**SEPTEMBER 12, 2022
SCALE: 1 INCH = 20 FEET**

* THE SURVEYOR RETAINS COPYRIGHT TO THE PLAN OF SURVEY, AND RE-USE OF THIS PLAN IS NOT ALLOWED WITHOUT PERMISSION FROM THE SURVEYOR.


1. THIS PLAN HAS BEEN PREPARED WITHOUT THE BENEFIT OF A TITLE REPORT AND IS SUBJECT TO THE FINDINGS SUCH A REPORT MIGHT DISCLOSE.

2. THIS PLAN HAS NOT BEEN PREPARED FOR RECORDING PURPOSES.

3. THE LICENSED MATERIAL CONTAINS VALUABLE PROPRIETARY INFORMATION BELONGING EXCLUSIVELY TO JARVIS LAND SURVEY, INC. THE LICENSED MATERIAL AND THE INFORMATION CONTAINED THEREON ARE COPYRIGHTED INSTRUMENTS OF PROFESSIONAL SERVICES AND SHALL NOT BE USED, IN WHOLE OR IN PART, FOR ANY PROJECT OTHER THAN THAT FOR WHICH THEY WERE CREATED, WITHOUT THE EXPRESS WRITTEN CONSENT OF JARVIS LAND SURVEY, INC. YOU AGREE NEVER TO REMOVE ANY NOTICES OF COPYRIGHT, NOR TO REPRODUCE OR MODIFY THE LICENSED MATERIAL.


**ASSESSORS MAP 14
BLOCK 26 LOT 32**

9-12-2022

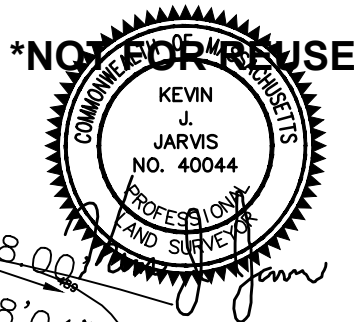

PROPOSED
PARKING: 7
SPACES
(9'X18')

LOT #1
6,364 Sq. Feet
0.1461 Acres

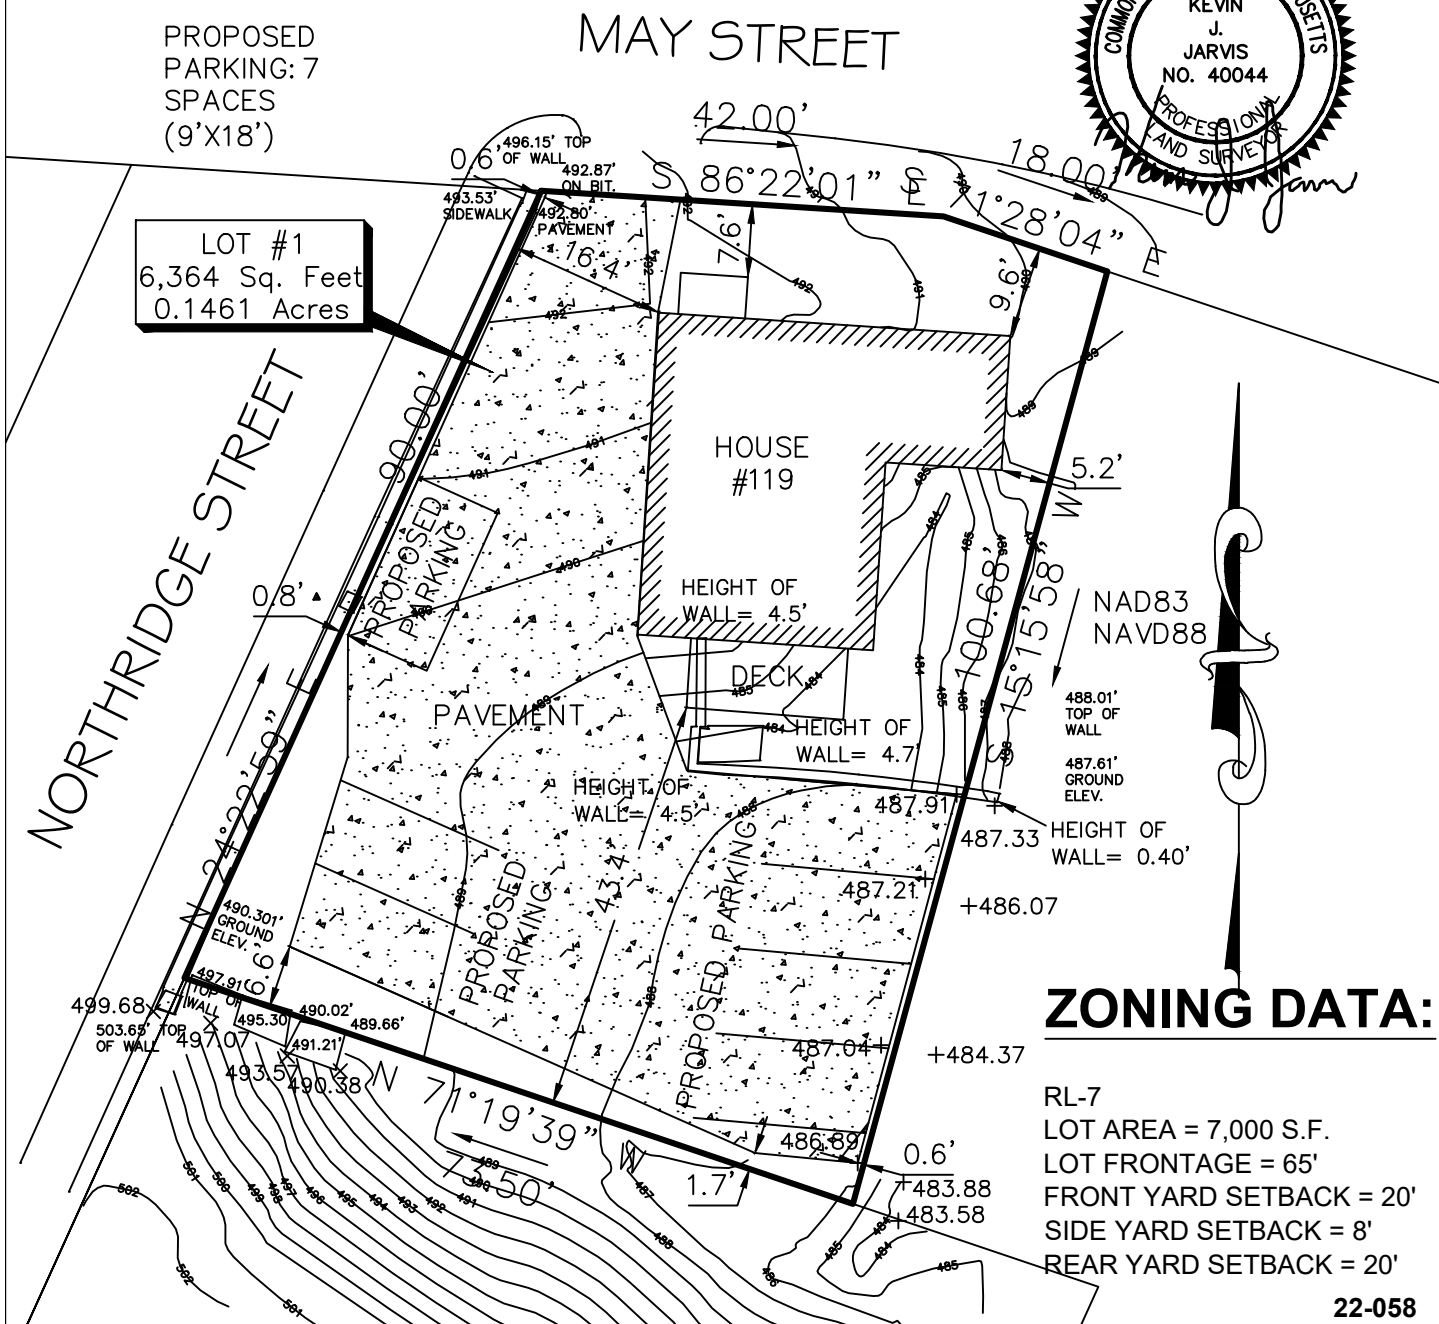

ZONING DATA:

RL-7
LOT AREA = 7,000 S.F.
LOT FRONTAGE = 65'
FRONT YARD SETBACK = 20'
SIDE YARD SETBACK = 8'
REAR YARD SETBACK = 20'