


**NOTES:**

- 1) TURNING MOVEMENTS GENERATED BY "AUTODESK VEHICLE TRACKING" SOFTWARE USING AN AASHTO "PASSENGER CAR".
- 2) FROM THE NORTHERNMOST TANDEM PARKING SPACE, A PASSENGER CAR CAN PERFORM A MODIFIED 3-POINT TURN TO EXIT THE PARKING SPACE, TURN AROUND WITHIN THE SITE, AND DRIVE OUT OF THE SITE; BACKING UP ONTO THE PUBLIC WAY IS NOT REQUIRED.

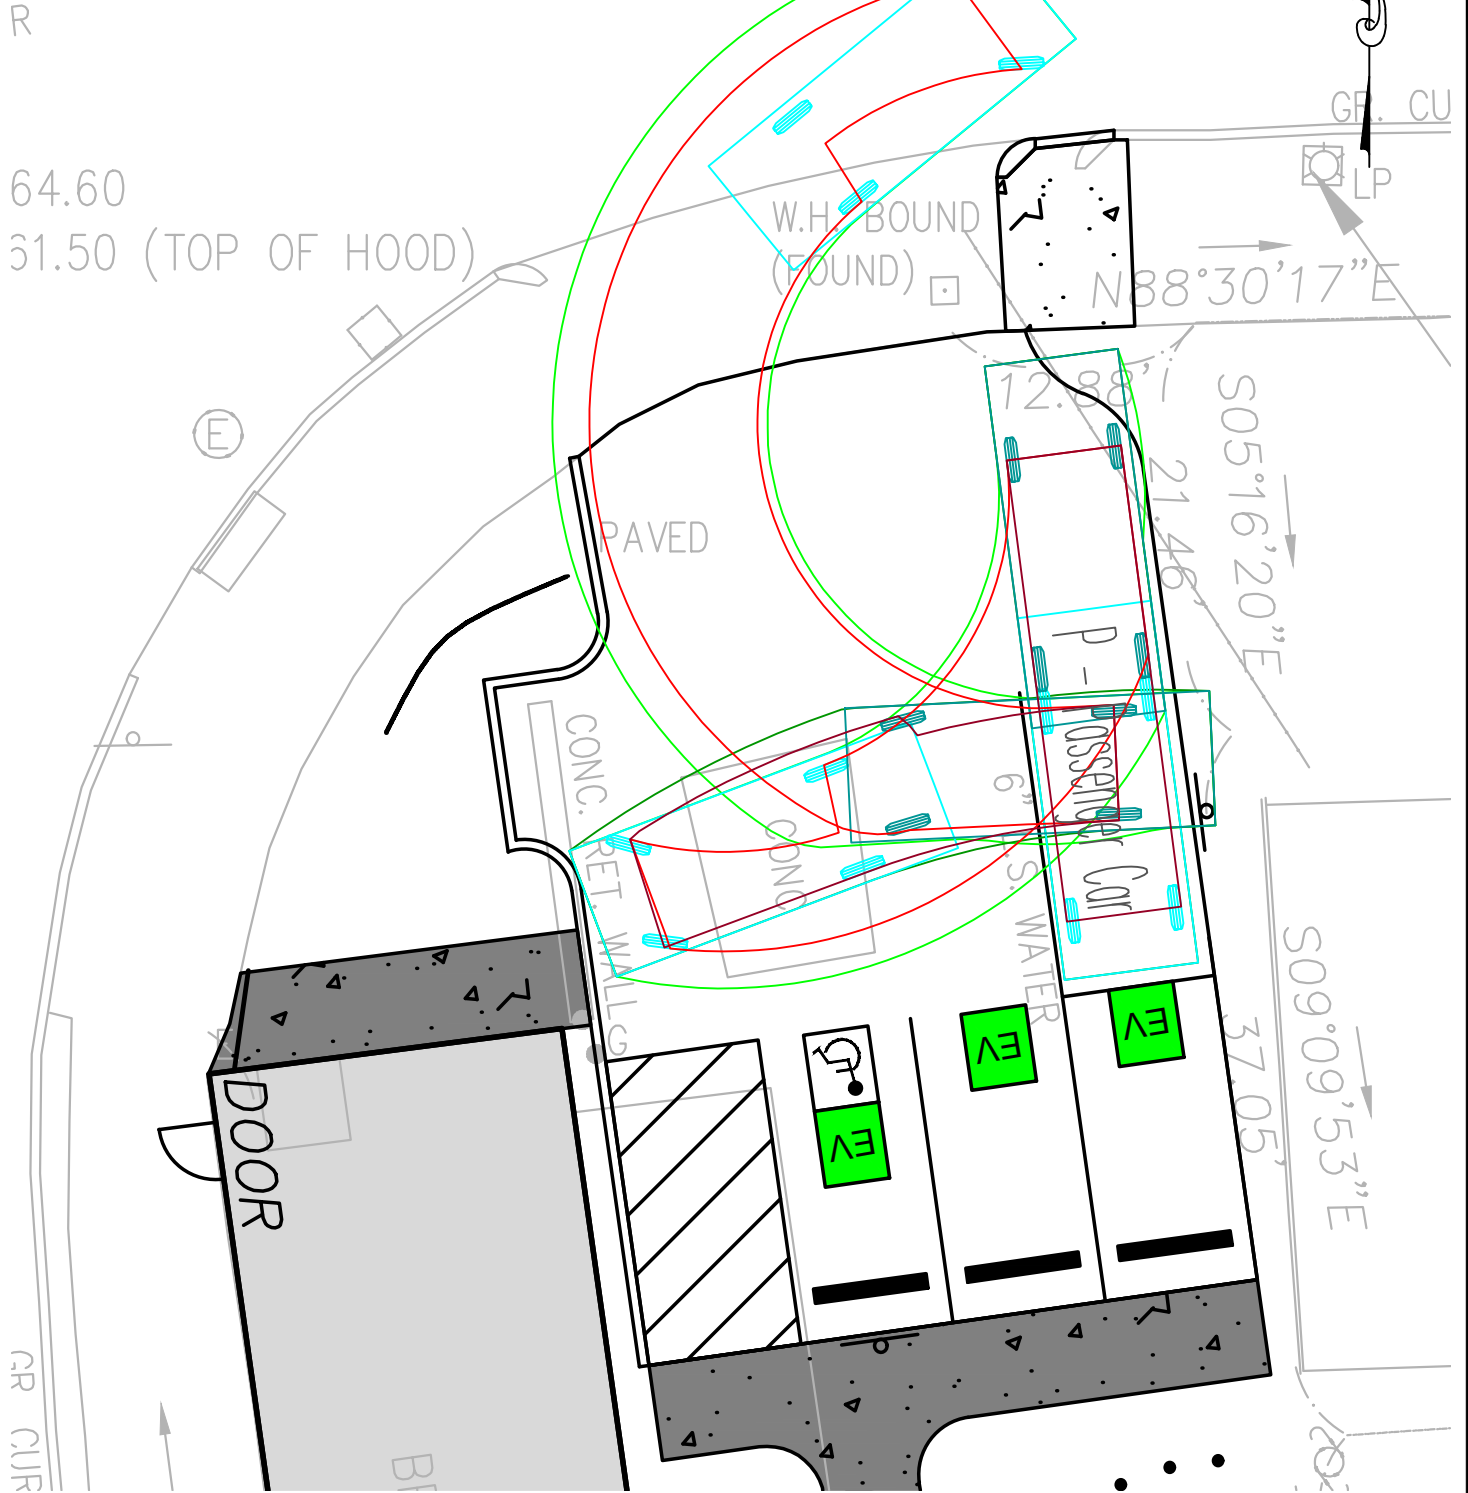

**GRAVES**  
ENGINEERING, Inc.

100 GROVE STREET | WORCESTER MA 01605  
T 508-856-0321 | F 508-856-0357  
gravesengineering.com

DATE: 02/20/24  
SCALE: 1"=10'  
DRW. BY: MRA  
CHK. BY: MRA  
PRJ. NO.: 23116

CLIENT:  
WILLISTON DEVELOPMENT, LLC  
33 SOUTHGATE STREET, WORCESTER, MA

SHEET 1 1 OF

**PASSENGER VEHICLE TURNING MOVEMENTS  
TANDEM PARKING**

**MIXED-USE REDEVELOPMENT  
51 HARDING STREET, WORCESTER, MA**