

COLOR CODED LEGEND TO MAP SHOWING AREAS USED  
BY VARIOUS BUSINESSES

GREEN = FENCE CONTRACTORS

PURPLE = ANTIQUES DEALER

ORANGE = HADDAD ENTERPRISES

RED = AREAS USED BY ALL BUSINESSES


WHITE = UNUSED AREAS

R.R. SPK  
(FOUND)

PK NL  
(FOUND)

# FRANKLIN STREET

(PUBLIC ~ 90.0' FT. WIDE)

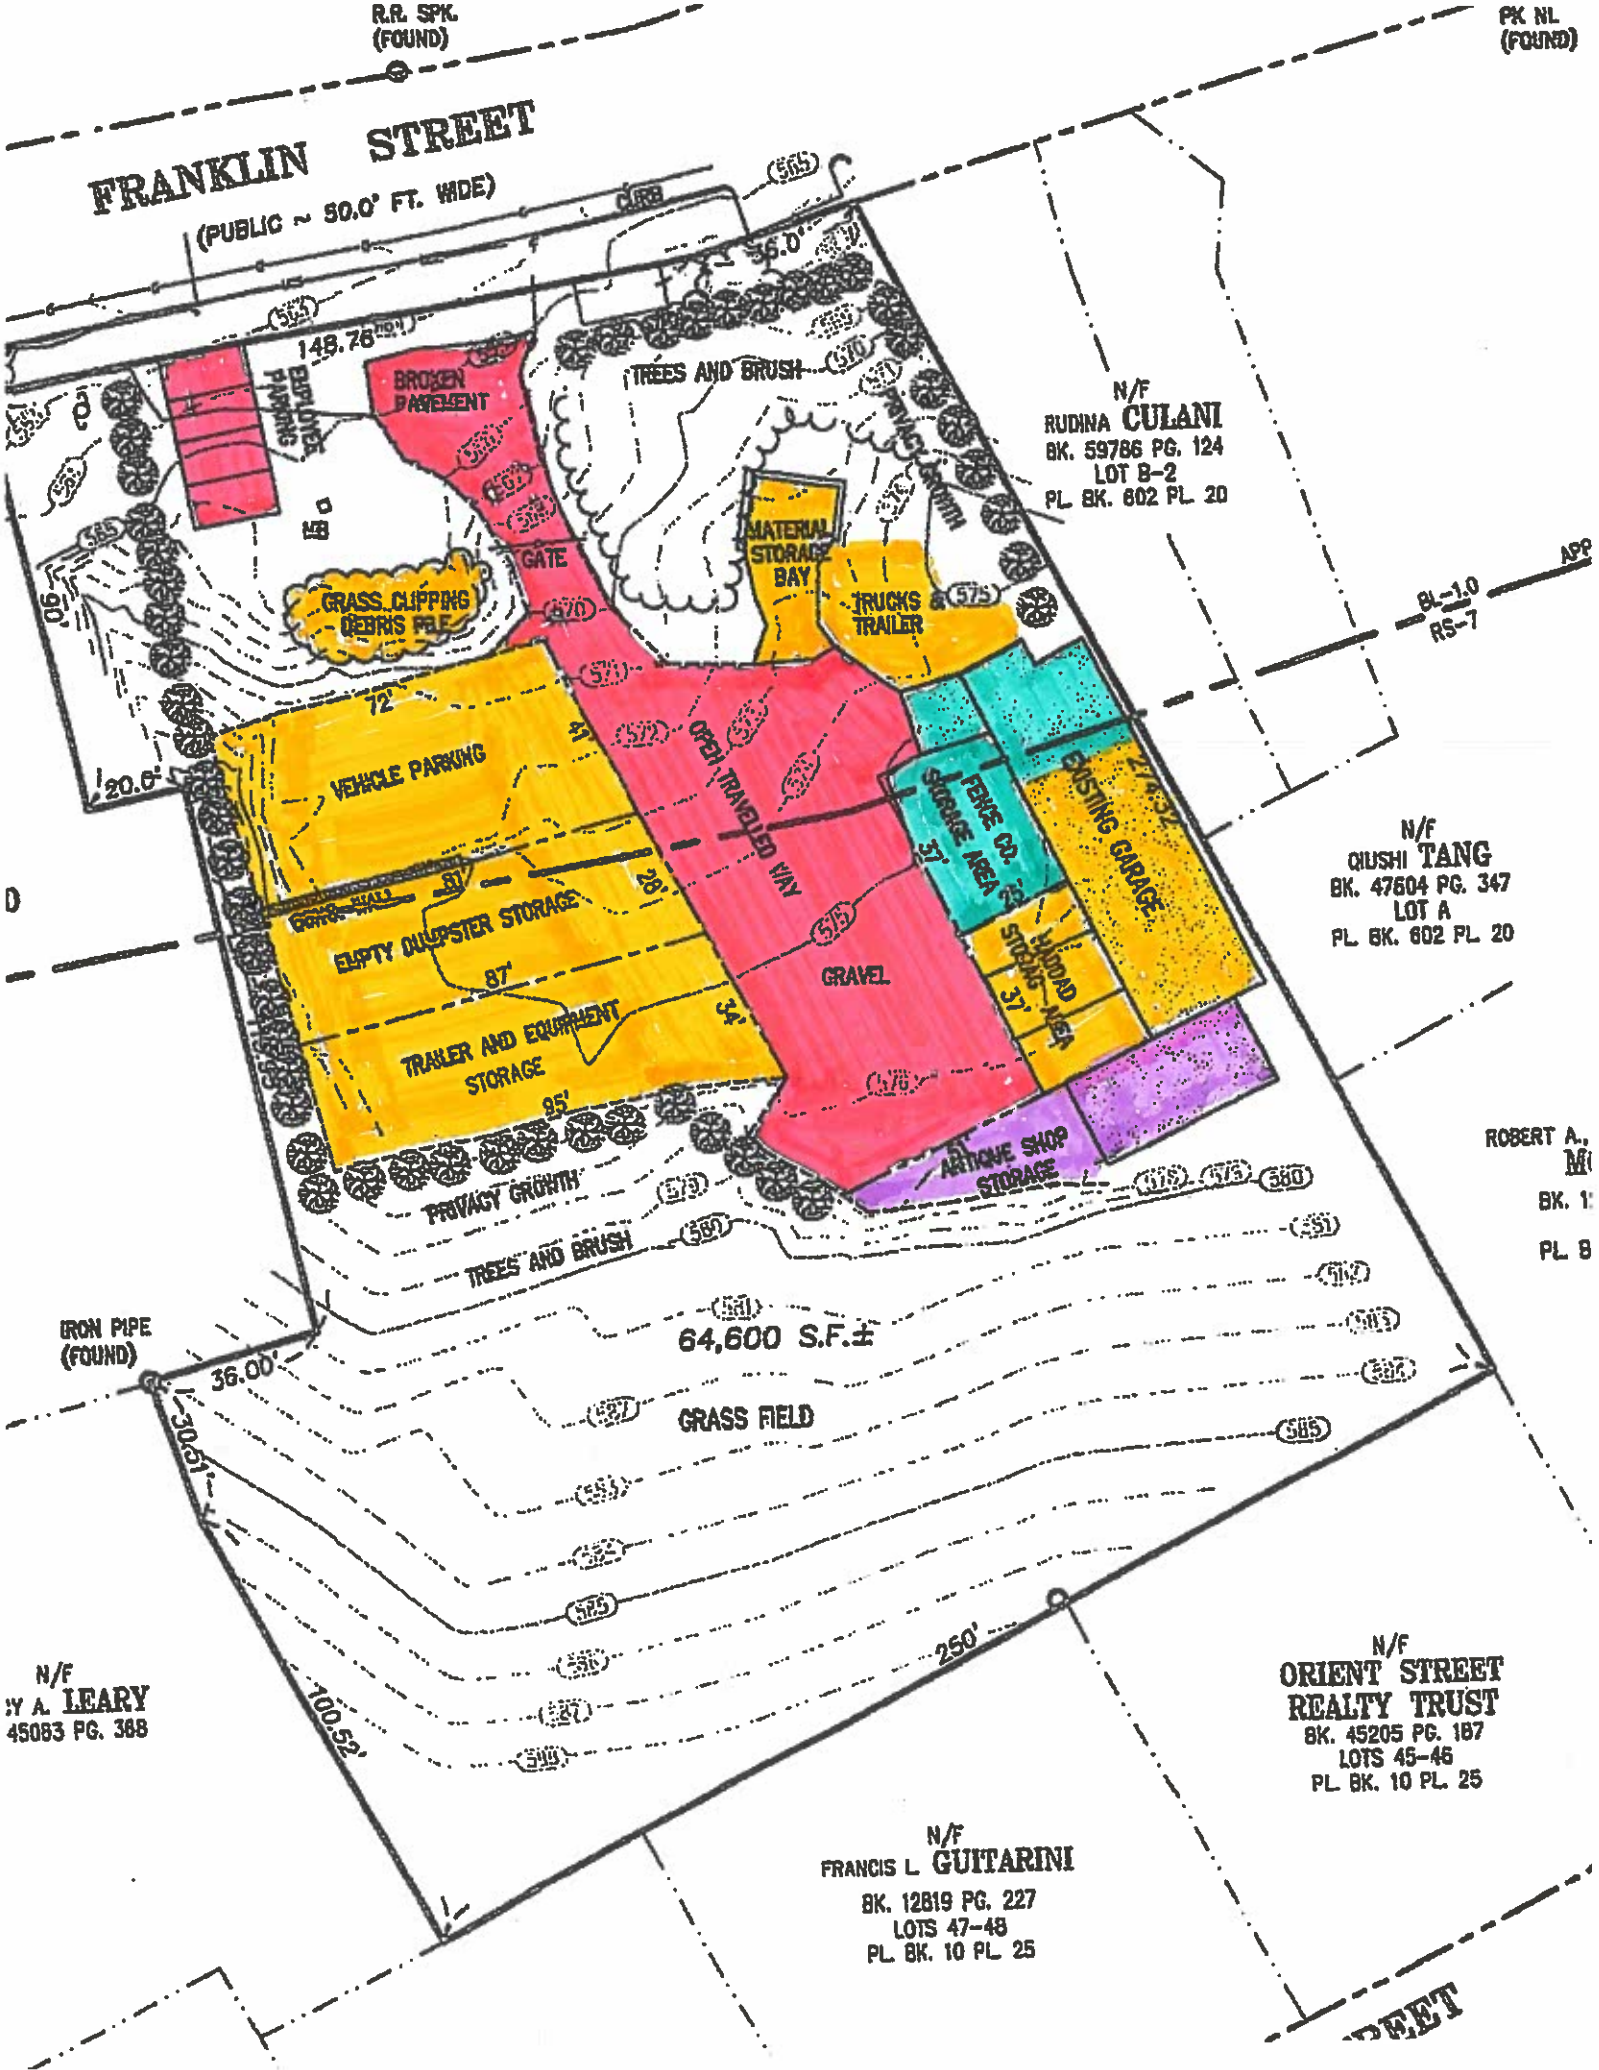

N/F  
RUDINA CULANI  
BK. 59786 PG. 124  
LOT B-2  
PL BK. 602 PL 20

N/F  
QUSHI TANG  
BK. 47604 PG. 347  
LOT A  
PL BK. 602 PL 20

ROBERT A.  
BK. 1  
PL 8

N/F  
BY A. LEARY  
45083 PG. 388

N/F  
ORIENT STREET  
REALTY TRUST  
BK. 45205 PG. 187  
LOTS 45-46  
PL BK. 10 PL 25

N/F  
FRANCIS L. GUITARINI  
BK. 12819 PG. 227  
LOTS 47-48  
PL BK. 10 PL 25

64,600 S.F. ±

GRASS FIELD

FEET