


RECEIVED	
Feb 18 2025	
Amy Beth Laythe	
Planning Analyst Planning & Regulatory Services	

623 Chandler St


Exhibit "A"

623 Chandler St
(The Marshall Building)
Rear of
building

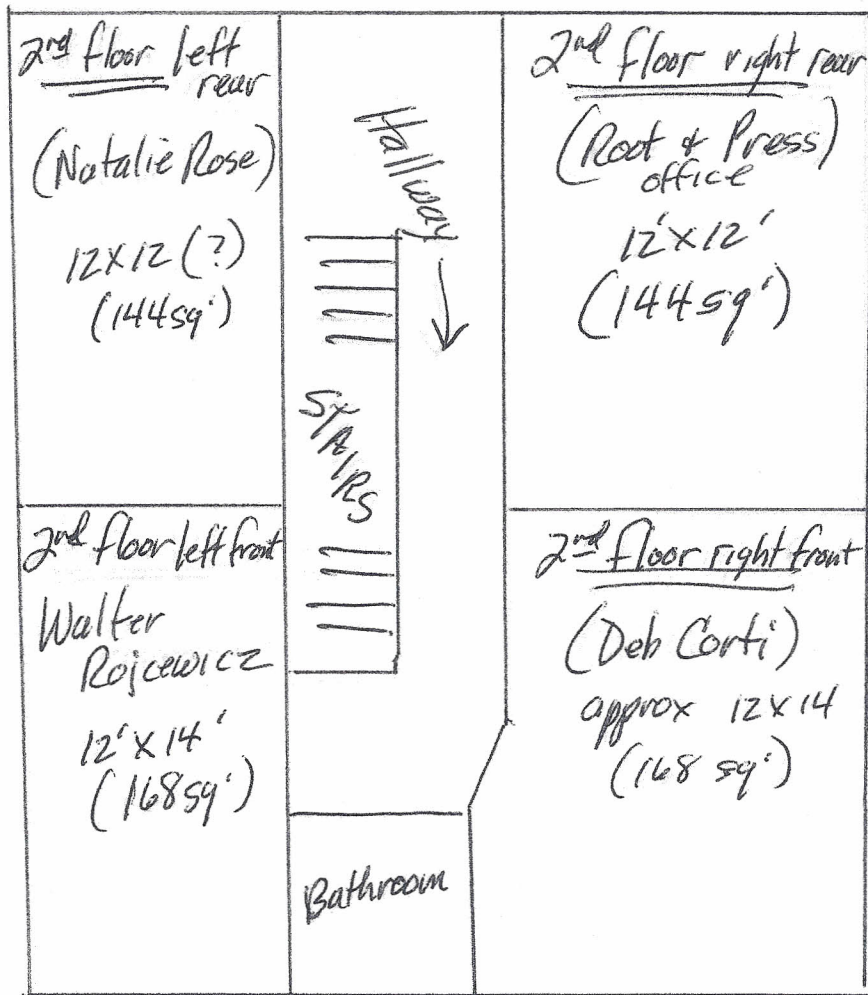

Pantry left

front of building

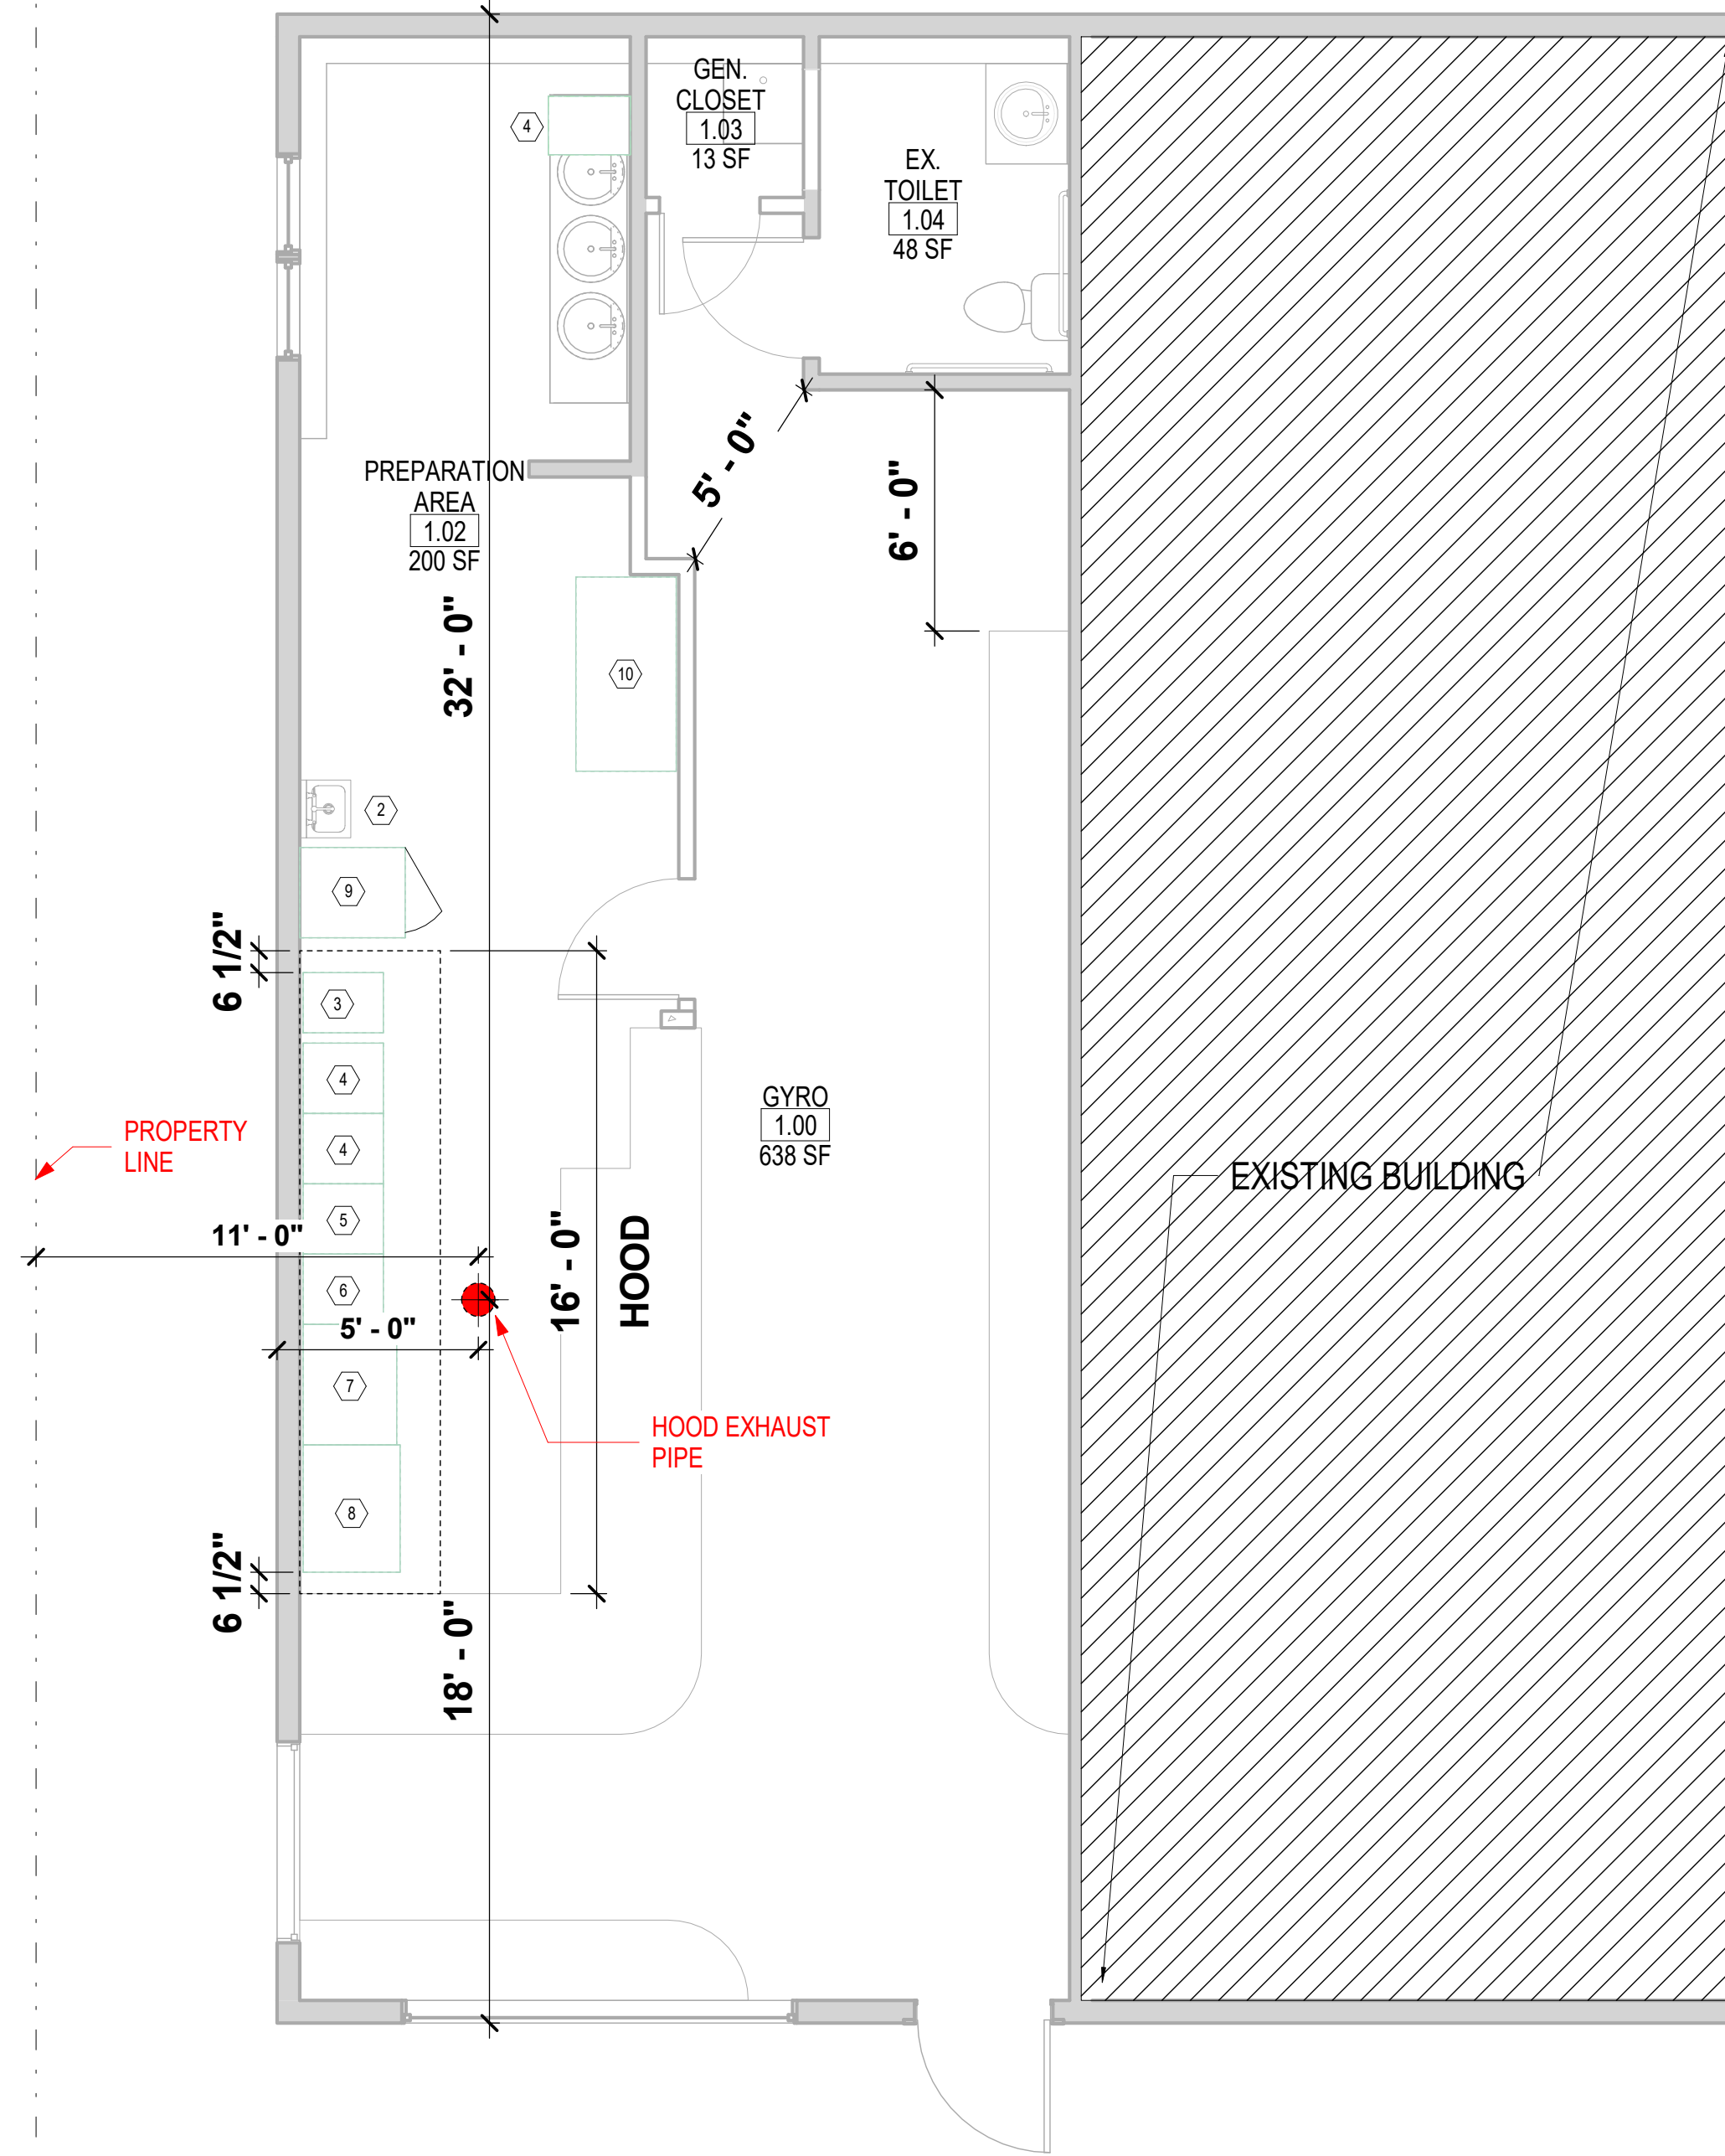

1 1ST FLOOR PROPOSED PLAN
1/4" = 1'-0"

EQUIPMENT SCHEDULE											
GENERAL DESCRIPTION	EQUIP. ID #	FLOOR	PHYSICAL				PLUMBING PIPING	ELECTRICAL REQUIREMENTS			
			TABLE TYPE	WIDTH (inches)	DEPTH (inches)	HEIGHT (inches)		SPECIAL WASTE	VOLTS	PHASE	AMPS
GAS VERTICAL GYRO	4	X		24	21	36					
GAS VERTICAL GYRO	4	X		24	21	36					
GAS VERTICAL GYRO	5	X		24	21	36					
GAS VERTICAL GYRO	6	X		24	21	36					
GYRO GRILLE	7	X		28	36	36					
PITA GRILLE	8	X		38	29	36					
MEAT FREEZER	11	X		54	33	34					
Standard Hand Sink	2										
FRILETER	3	X		18	24	34					
GREESE TRAP	4	X		25	18	17					
FREEZER	9	X		27	32	83					
STEAM TABLE	10	X		30	58	14					
Standard Hand Sink	12										

NOTE:
THESE DRAWINGS ARE ONLY FOR PROPOSED ARCHITECTURE LAYOUT.

REDI'S GYRO
30 Williams St, Beverly, MA 01915
30 Williams St, Beverly, MA 01915

REVISIONS	No.	Description	Date

1ST PROP. FLOOR PLAN
Scale: 1/4" = 1'-0"
Date: JANUARY 21, 2024
Drawn By: Author

PERMIT SET
JANUARY 21, 2024

A1.01