


CONTINUED ON SHEET NO. C301

CONTINUED ON SHEET NO. C303

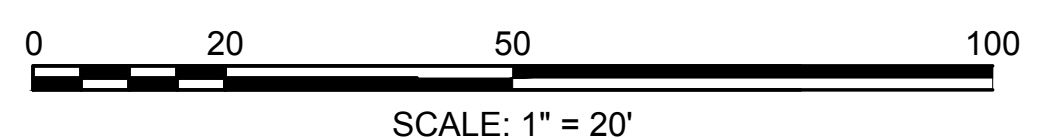

Project:
 CITY OF WORCESTER,
 MASSACHUSETTS
 DEPARTMENT OF PUBLIC WORKS
 AND PARKS



COLLEGE STREET UTILITY
 REPLACEMENT AND ROADWAY
 DESIGN

Weston & Sampson

Weston & Sampson Engineers, Inc.
 427 Main Street, Suite 400
 Worcester, MA 01608
 978.532.1900 800.SAMPSON
 www.westonandsampson.com

Consultants:

--	--	--

Revisions:

No.	Date	Description

COA:

Seal:

Issued For:
NOT RELEASED FOR CONSTRUCTION


Scale: AS SHOWN

Date: MAY 2025
 Drawn By: CTC
 Reviewed By: -
 Approved By: -

W&S Project No.: ENG-23-3214
 W&S File No.: SEE PATH

Drawing Title:
CONSTRUCTION PLAN - SHEET 2

Sheet Number:
C302

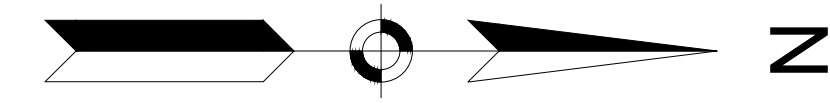

Consultants:

Revisions:

No.	Date	Description

COA:

Seal:

Issued For:
NOT RELEASED FOR CONSTRUCTION


Scale: AS SHOWN

Date: MAY 2025
Drawn By: CTC
Reviewed By:
Approved By:

W&S Project No.: ENG-23-3214
W&S File No.: SEE PATH


Drawing Title:
CONSTRUCTION PLAN - SHEET 3


Sheet Number:
C303

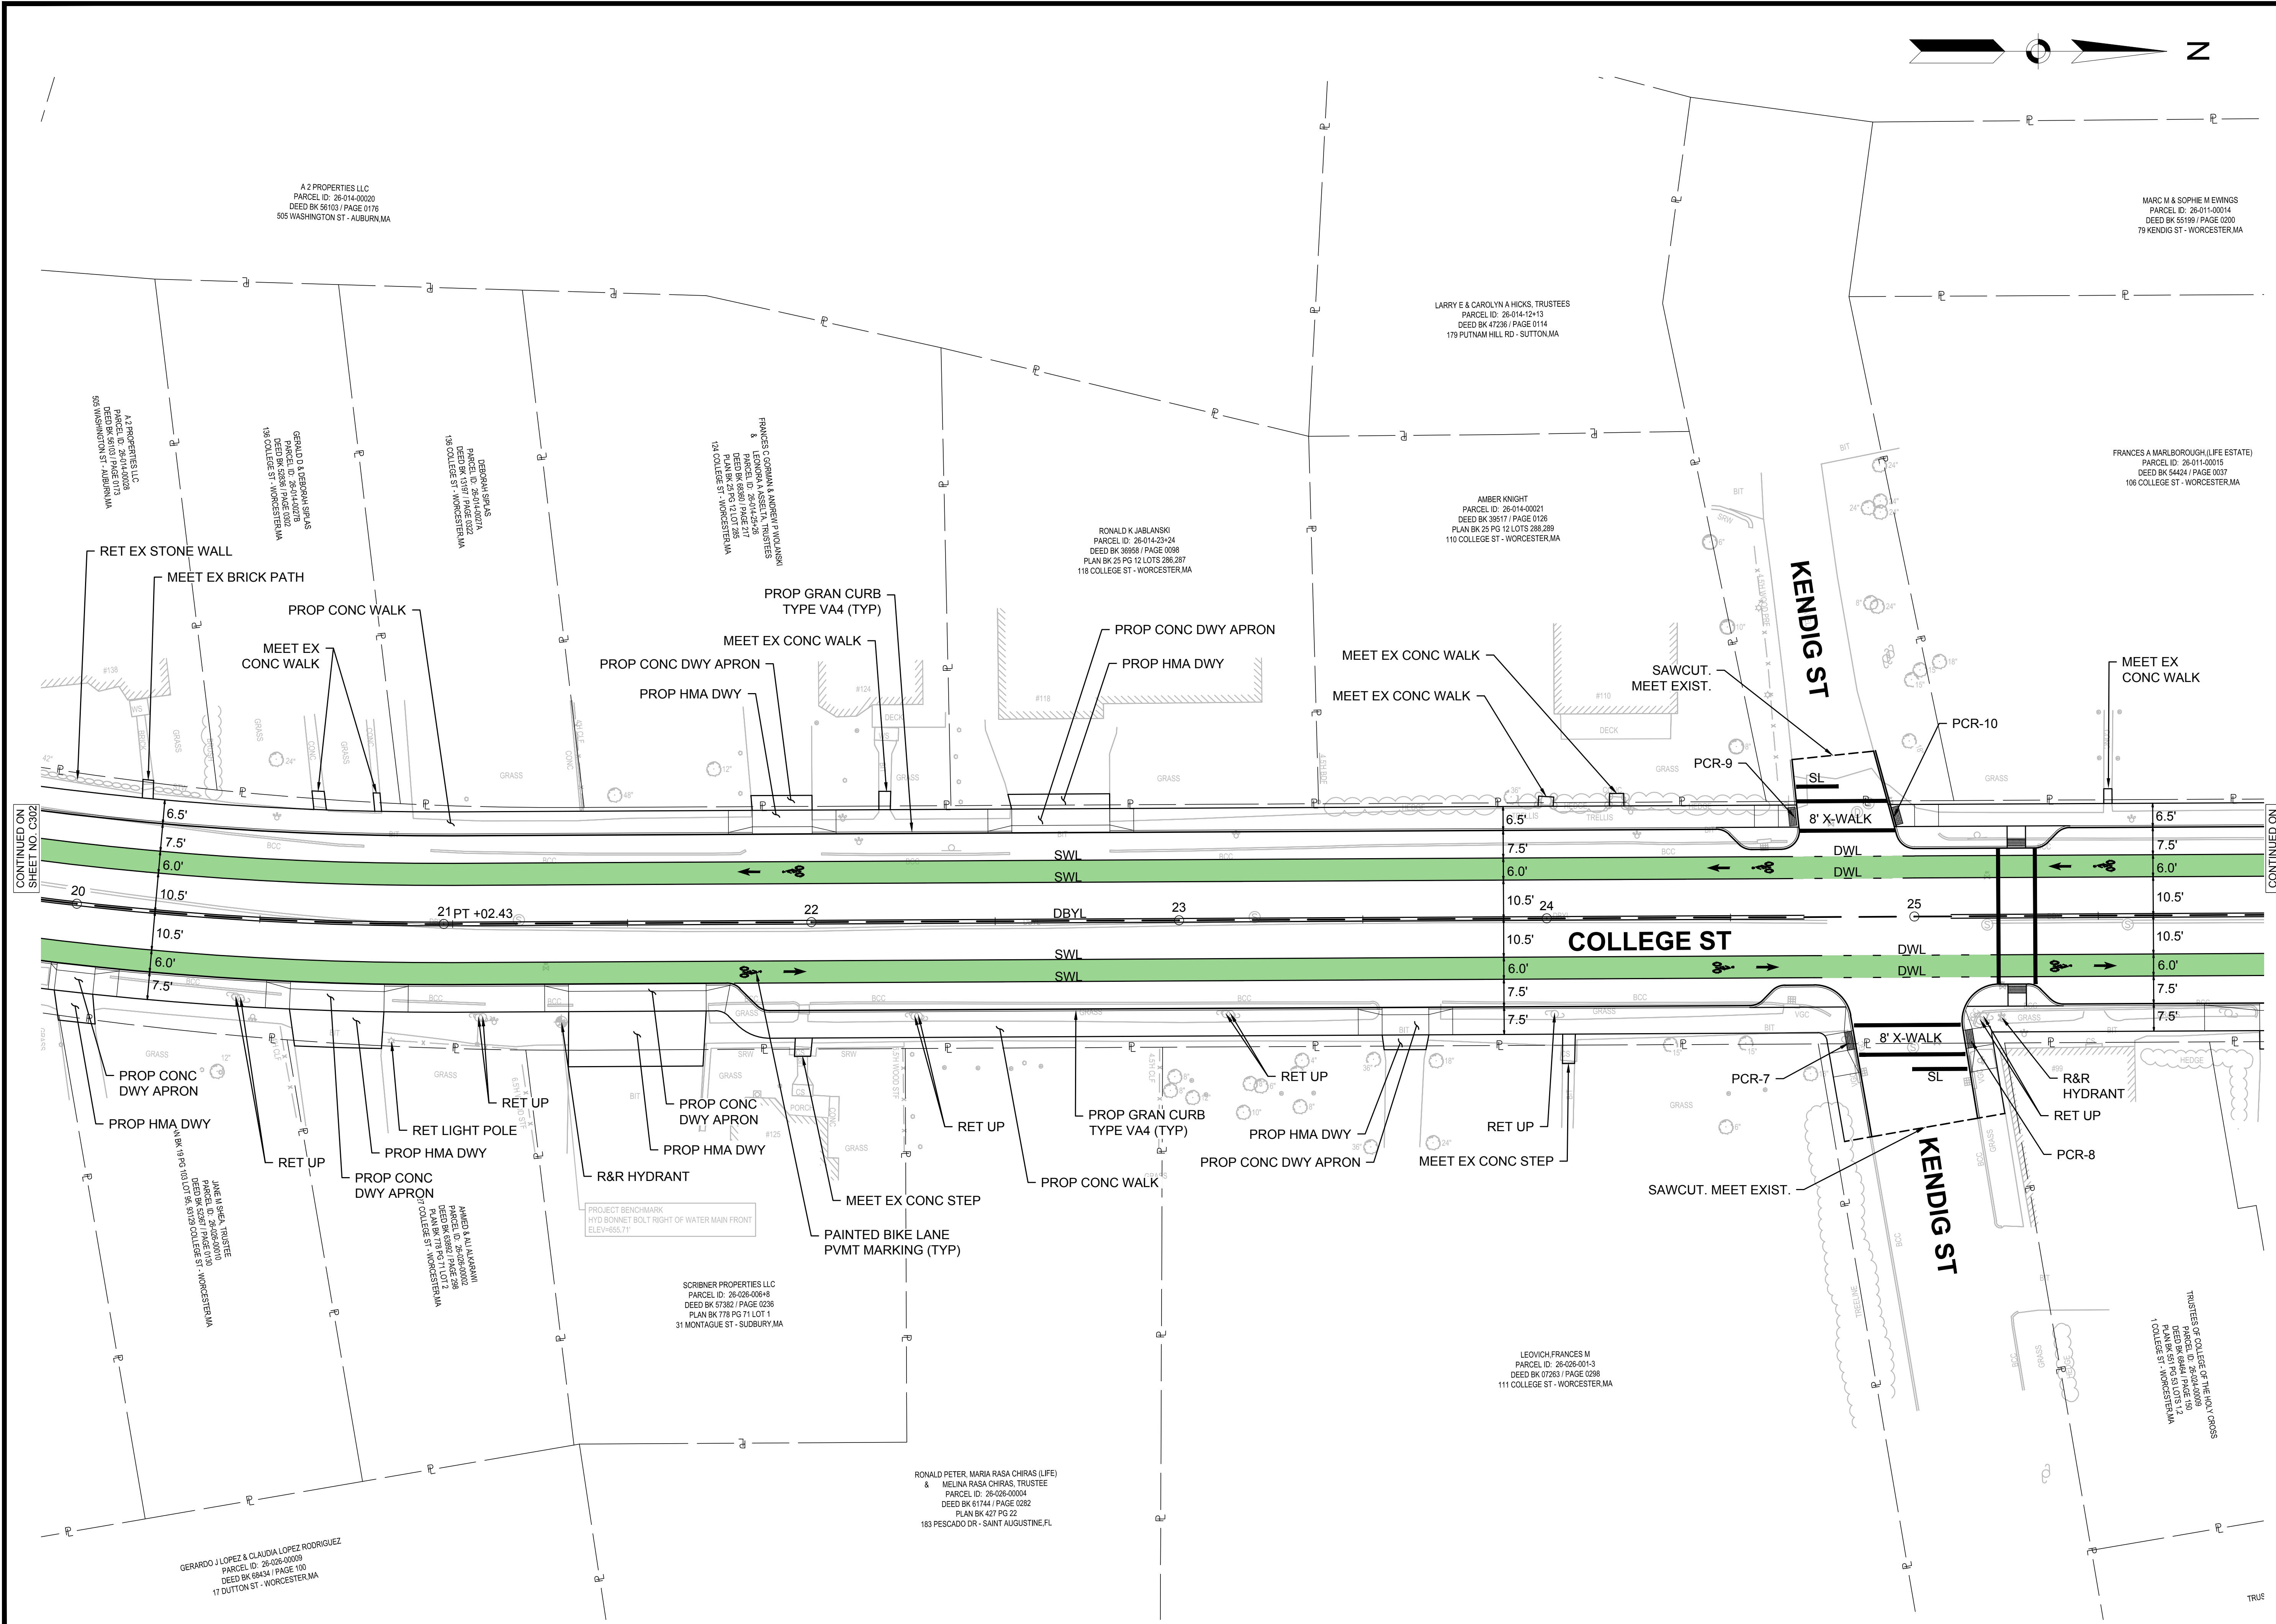

CONTINUED ON
SHEET NO. C302

CONTINUED ON
SHEET NO. C304

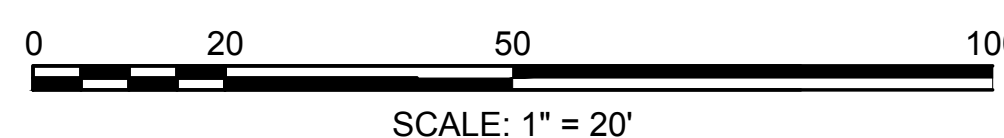

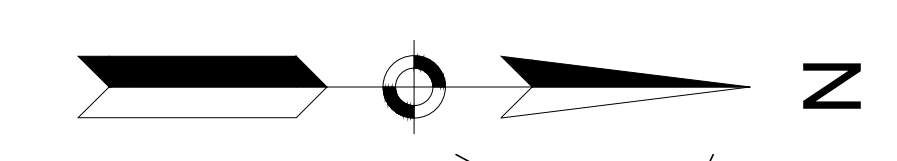

Consultants:

No.	Date	Description

Revisions:

No.	Date	Description

COA:

Seal:

Issued For:
**NOT RELEASED FOR
CONSTRUCTION**

Scale: AS SHOWN


Date: MAY 2025
Drawn By: CTC
Reviewed By: -
Approved By: -

W&S Project No.: ENG-23-3214
W&S File No.: SEE PATH

Drawing Title:
**CONSTRUCTION PLAN -
SHEET 4**

Sheet Number:
C304

COPYRIGHT © 2024 WESTON & SAMPSON, INC.

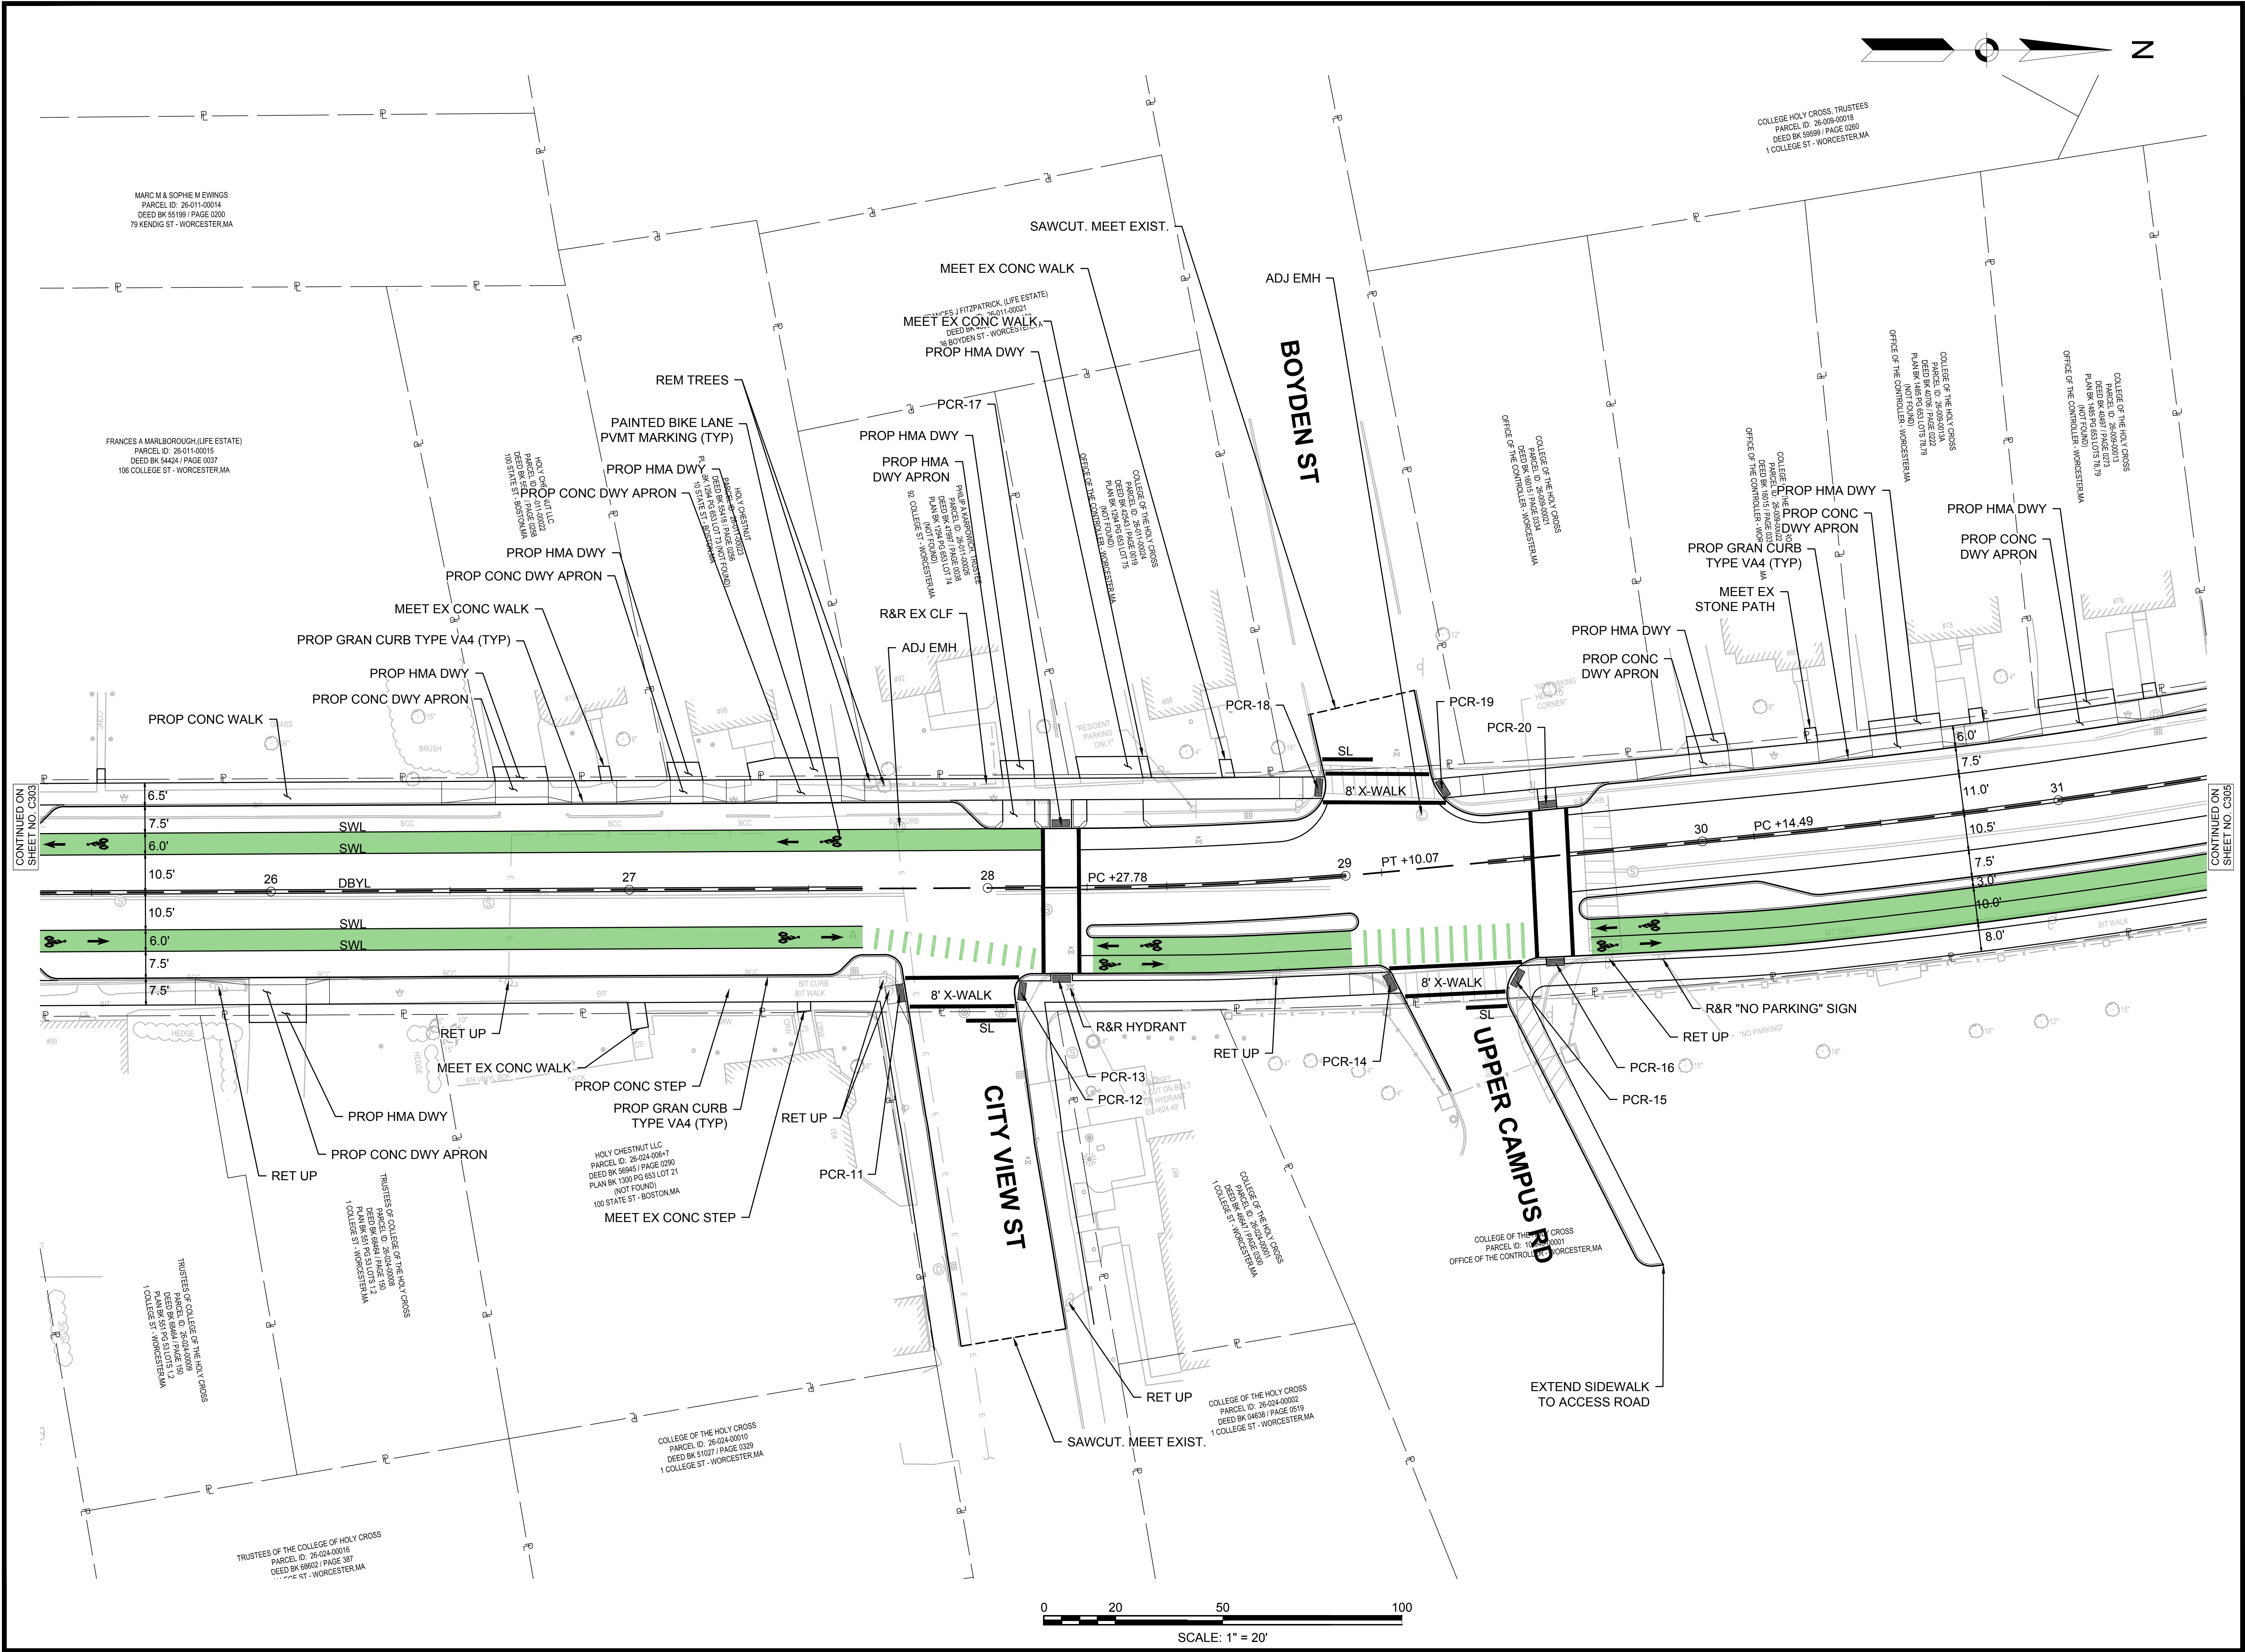

MARC M & SOPHIE M EWINGS
PARCEL ID: 26-011-00014
DEED BK 55199 / PAGE 0200
79 KENDIG ST - WORCESTER, MA

FRANCES A MARLBOROUGH (LIFE ESTATE)
PARCEL ID: 26-011-00015
DEED BK 54424 / PAGE 0037
108 COLLEGE ST - WORCESTER, MA




COLLEGE OF THE HOLY CROSS
PARCEL ID: 26-024-00001
DEED BK 49441 / PAGE 0222
1 COLLEGE ST - WORCESTER, MA

COLLEGE OF THE HOLY CROSS
PARCEL ID: 26-024-00002
DEED BK 49441 / PAGE 0222
1 COLLEGE ST - WORCESTER, MA




HOLY CHESTNUT LLC
PARCEL ID: 26-024-0067
DEED BK 55945 / PAGE 0390
PLAN BK 1300 PG 551 LOT Z1
(NOT FOUND)
100 STATE ST - BOSTON, MA

TRUSTEES OF COLLEGE OF THE HOLY CROSS
PARCEL ID: 26-024-00008
DEED BK 49441 / PAGE 0222
1 COLLEGE ST - WORCESTER, MA


COLLEGE OF THE HOLY CROSS
PARCEL ID: 26-024-00010
DEED BK 51027 / PAGE 0329
1 COLLEGE ST - WORCESTER, MA


TRUSTEES OF COLLEGE OF THE HOLY CROSS
PARCEL ID: 26-024-00016
DEED BK 56620 / PAGE 387
1 COLLEGE ST - WORCESTER, MA

Consultants:

No.	Date	Description

Revisions:

No.	Date	Description

COA:

Seal:

Issued For:
**NOT RELEASED FOR
 CONSTRUCTION**



Scale: AS SHOWN

Date: MAY 2025
 Drawn By: CTC
 Reviewed By: -
 Approved By: -

W&S Project No.: ENG-23-3214
 W&S File No.: SEE PATH

Drawing Title:
**CONSTRUCTION PLAN -
 SHEET 6**

Sheet Number:
C306

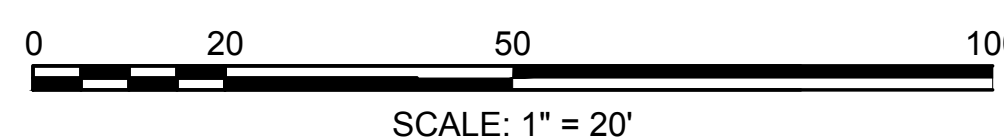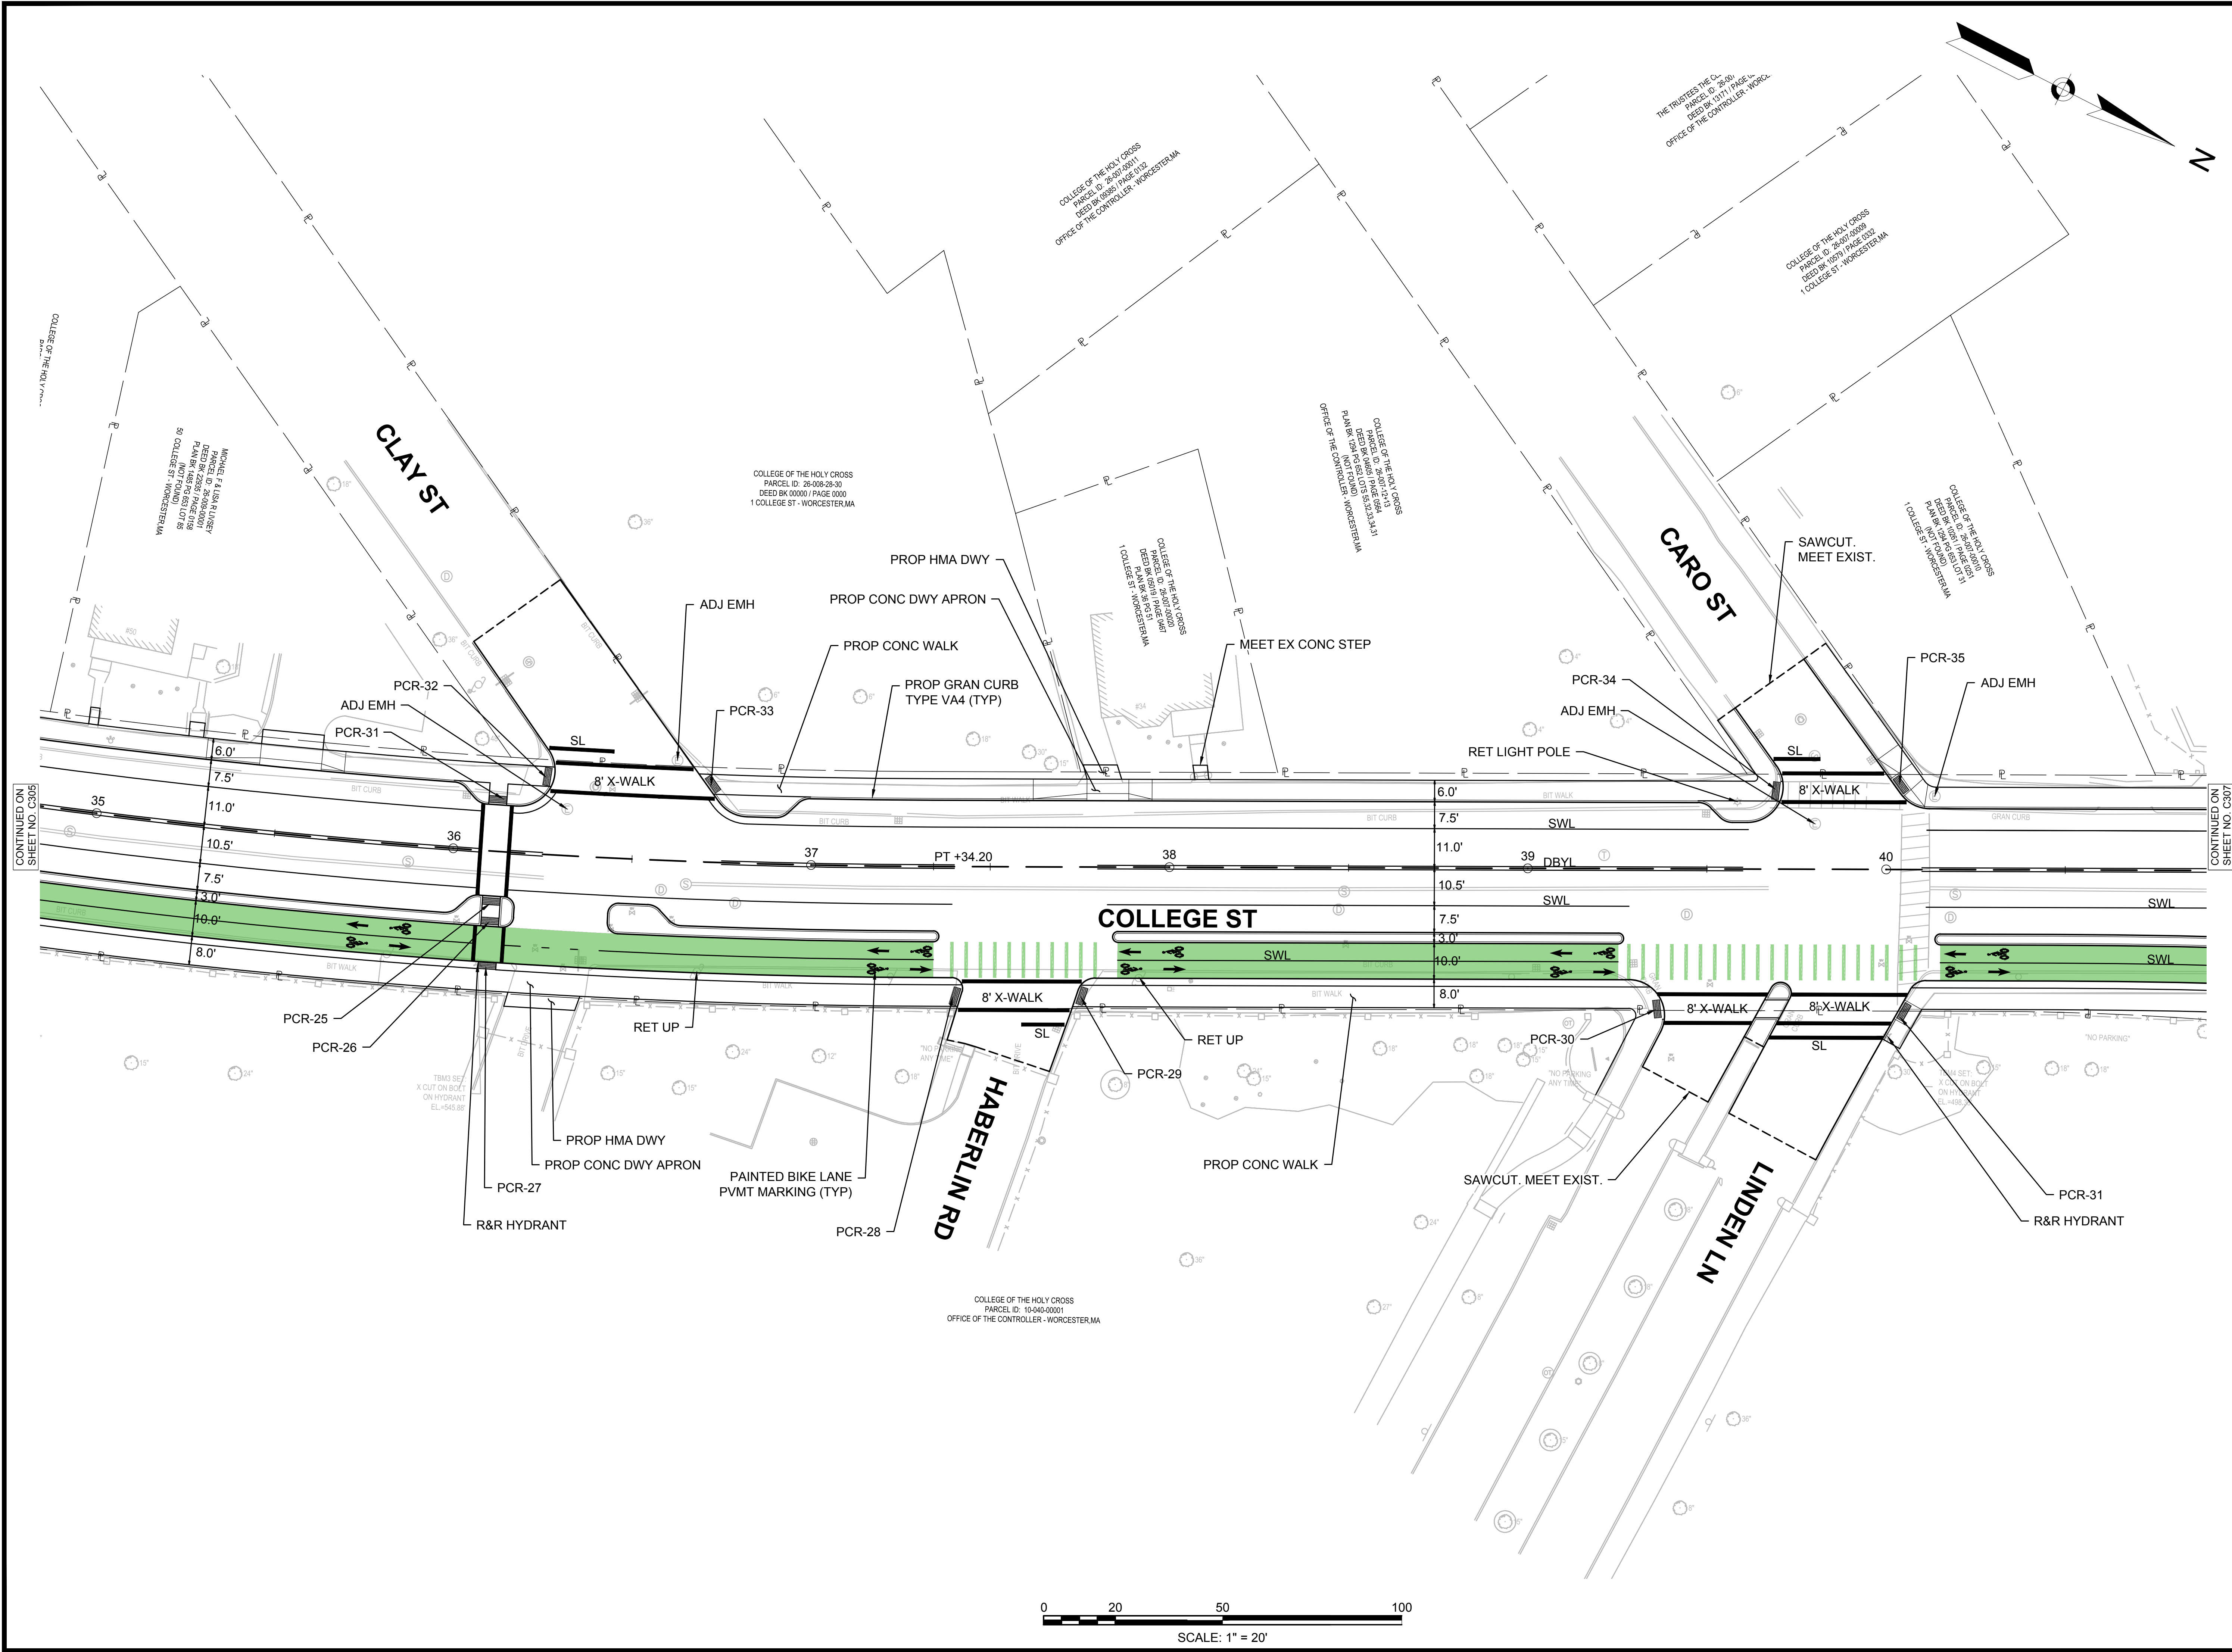

2/16/2025 10:52:11 AM C:\Users\jmc3\OneDrive\Documents\2025\20250501\20250501_C306.dwg

