



Alternative 1: Separated Bike Lane


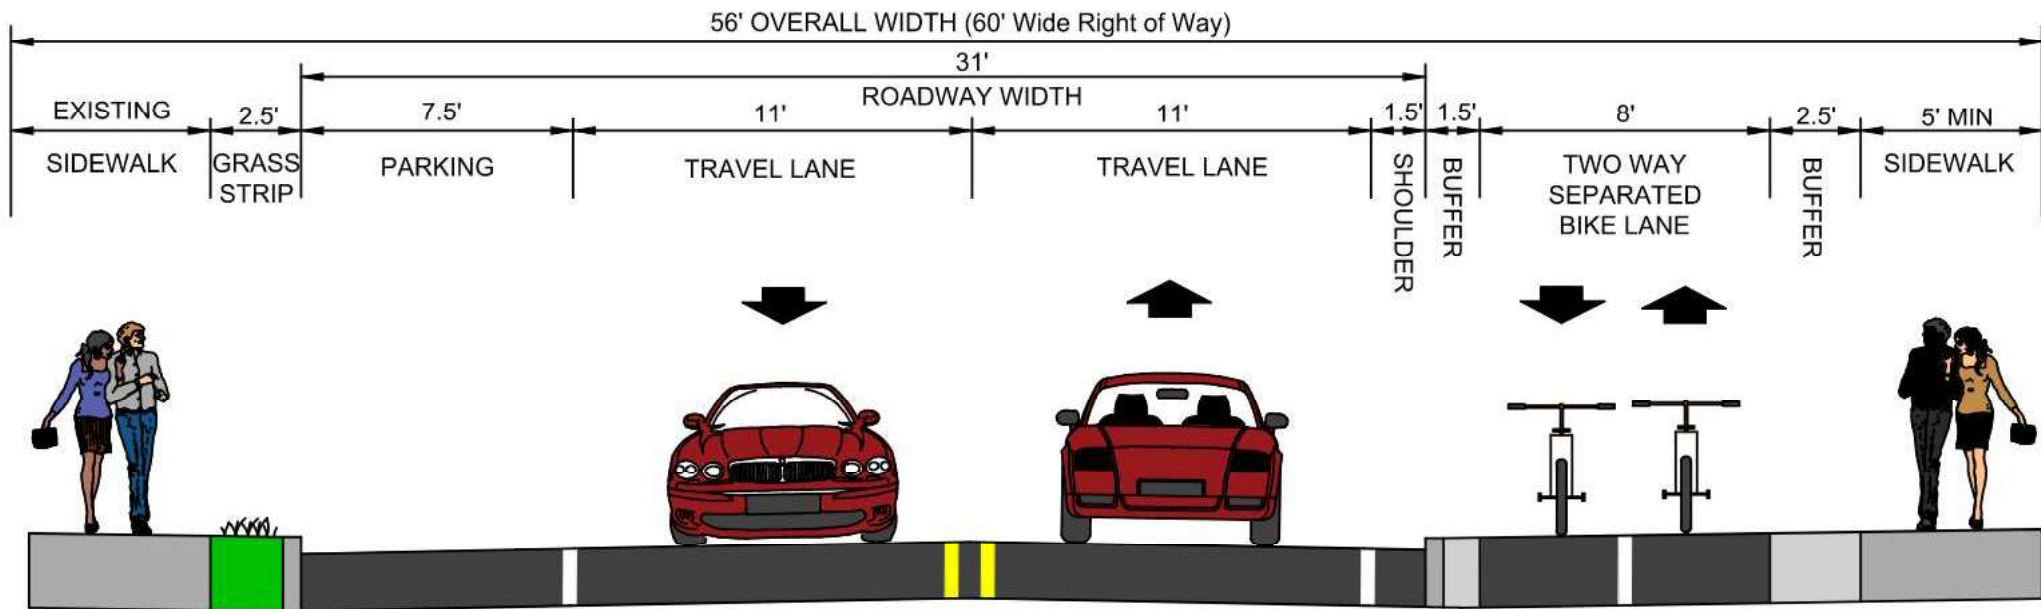


Alternative 2: Shared Use Lane

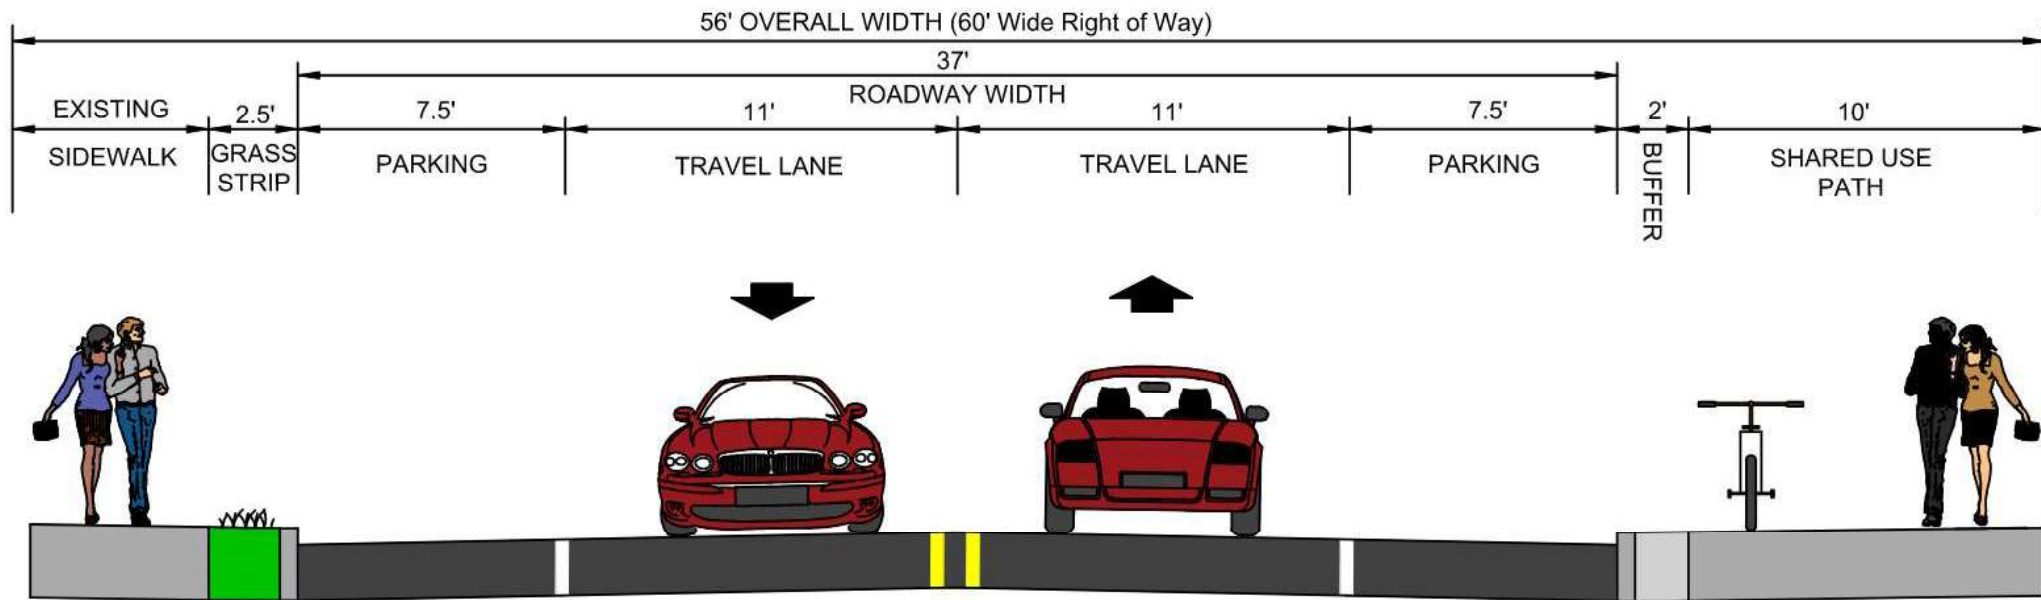

Alternative Comparison

Alternative 1: Separated Bike Lane

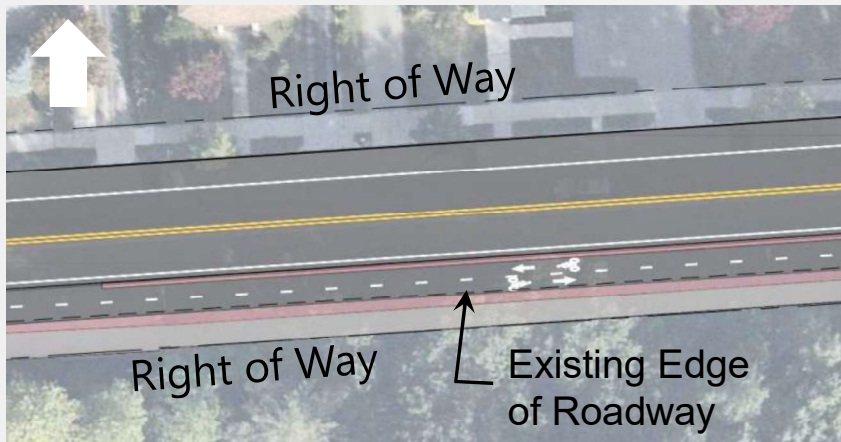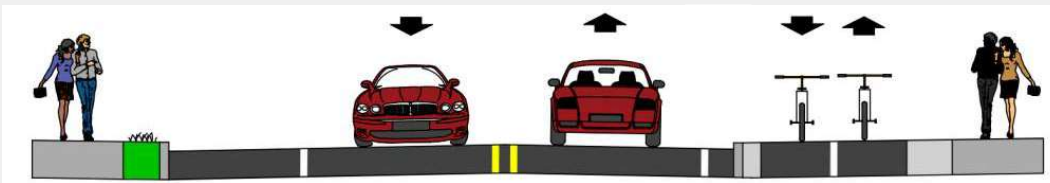

Alternative 2: Shared Use Path

