


ABBREVIATIONS

APPROX	APPROXIMATE
BB	BITUMINOUS BERM CURB
BIT	BITUMINOUS CONCRETE
CB	CATCH BASIN
CLF	CHAIN LINK FENCE
CONC	CONCRETE
DRIVE	DRIVEWAY
DMH	DRAIN MANHOLE
DYL	DOUBLE YELLOW LINE
EOG	EDGE OF GRAVEL
EOP	EDGE OF PAVEMENT
EL	ELEVATION
EX	EXISTING
HYD	HYDRANT
INV	INVERT
NPV	NO PIPES VISIBLE
OHW	OVERHEAD WIRE
RCP	REINFORCED CONCRETE PIPE
SBDH	STONE BOUND DRILLHOLE
SMH	SEWER MANHOLE
SWL	SOLID WHITE LINE
SYL	SOLID YELLOW LINE
TYP	TYPICAL
UPL	UTILITY POLE
VGC	VERTICAL GRANITE CURB
WALK	SIDEWALK
WL	WATER LINE

EXISTING LEGEND


	EXIST. MAG NAIL BENCHMARK
	EXIST. CATCH BASIN
	EXIST. DRAIN MANHOLE
	EXIST. SEWER MANHOLE
	EXIST. MANHOLE
	EXIST. TELEPHONE MANHOLE
	EXIST. ELECTRICAL MANHOLE
	EXIST. PULLBOX
	EXIST. TRAFFIC SIGNAL
	EXIST. LIGHT POST
	EXIST. HYDRANT
	EXIST. WATER GATE VALVE
	EXIST. WATER SHUT OFF
	EXIST. GAS GATE VALVE
	EXIST. SIGN
	EXIST. UTILITY POLE
	EXIST. BLDG. (APPROX.)
	EXIST. CURB
	EXIST. FENCE
	EXIST. 5' CONTOURS
	EXIST. 1' CONTOURS
	EXIST. TREE W/ DIAMETER
	APPROX. PROPERTY LINE

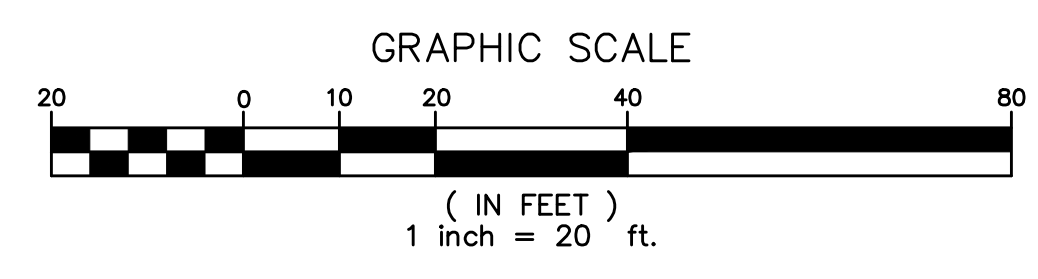

NO.	DATE	DESCRIPTION	BY

**DEPARTMENT OF
PUBLIC WORKS
Engineering Division**

20 East Worcester St, Worcester MA 01604

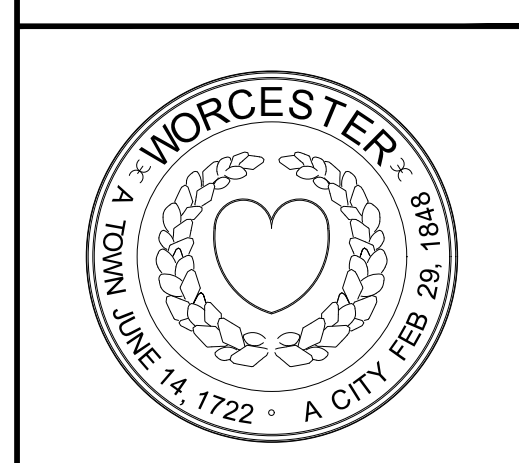


**CONTRACT XXX-X
MISCELLANEOUS
WORK AND
RESURFACING
OF MASSASOIT RD
WORCESTER, MA**

TITLE:
**PROPOSED
IMPROVEMENTS
(STA. 0+00 TO 4+00)**

DRAWN BY: PSC
CHECKED BY: AT
SCALE: (H) 1"=20'
SCALE: (V) N/A
CAD I.D.: MASSASOIT RD 25.DWG
DATE: MARCH 18, 2026

SHEET 2 OF 19

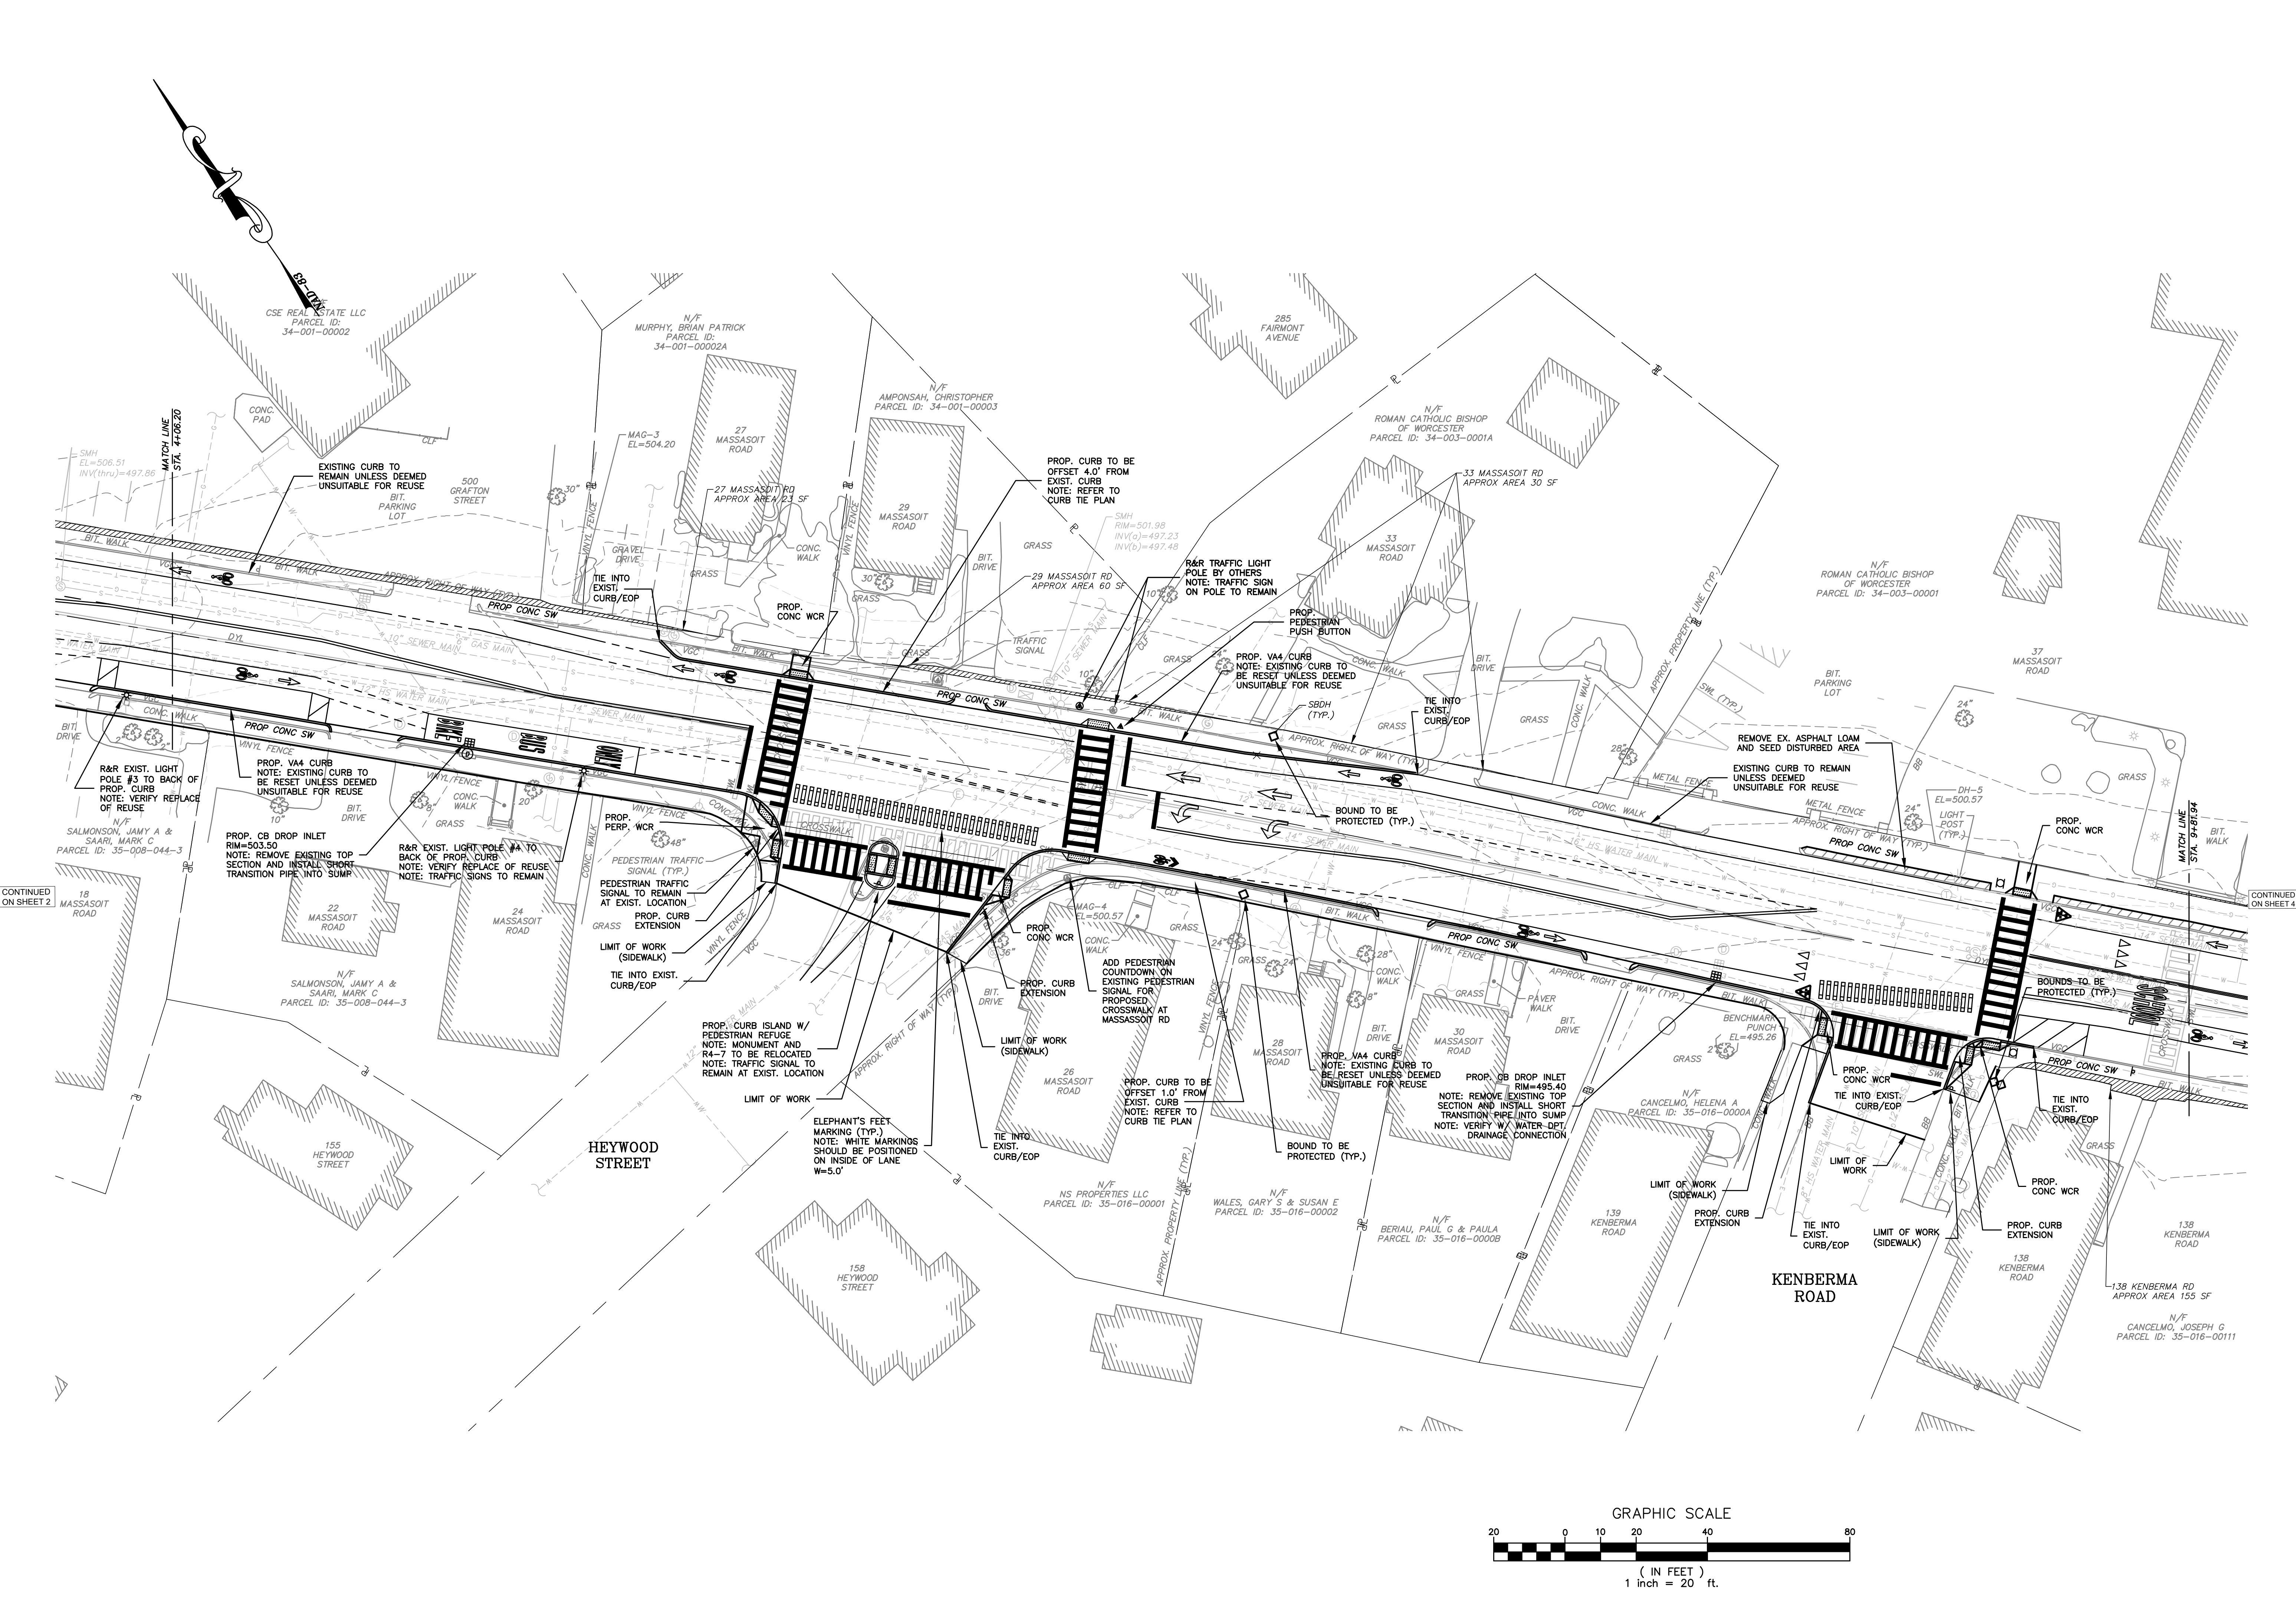

NO.	DATE	DESCRIPTION	BY

**DEPARTMENT OF
PUBLIC WORKS
Engineering Division**
20 East Worcester St, Worcester MA 01604




**CONTRACT XXX-X
MISCELLANEOUS
WORK AND
RESURFACING
OF MASSASOIT RD
WORCESTER, MA**

**TITLE:
PROPOSED
IMPROVEMENTS
(STA. 4+00 to 9+00)**



DRAWN BY: PSC
 CHECKED BY: AT
 SCALE: (H) 1"=20'
 SCALE: (V) N/A

CAD I.D.: MASSASOIT RD 25.DWG
 DATE: MARCH 18, 2026

SHEET 3 OF 19

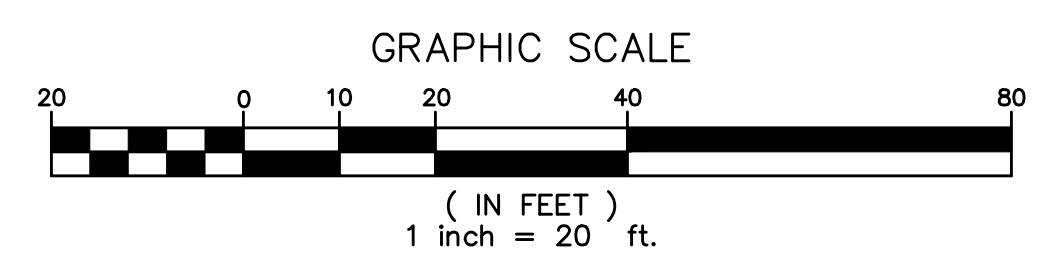


MASSASOIT ROAD

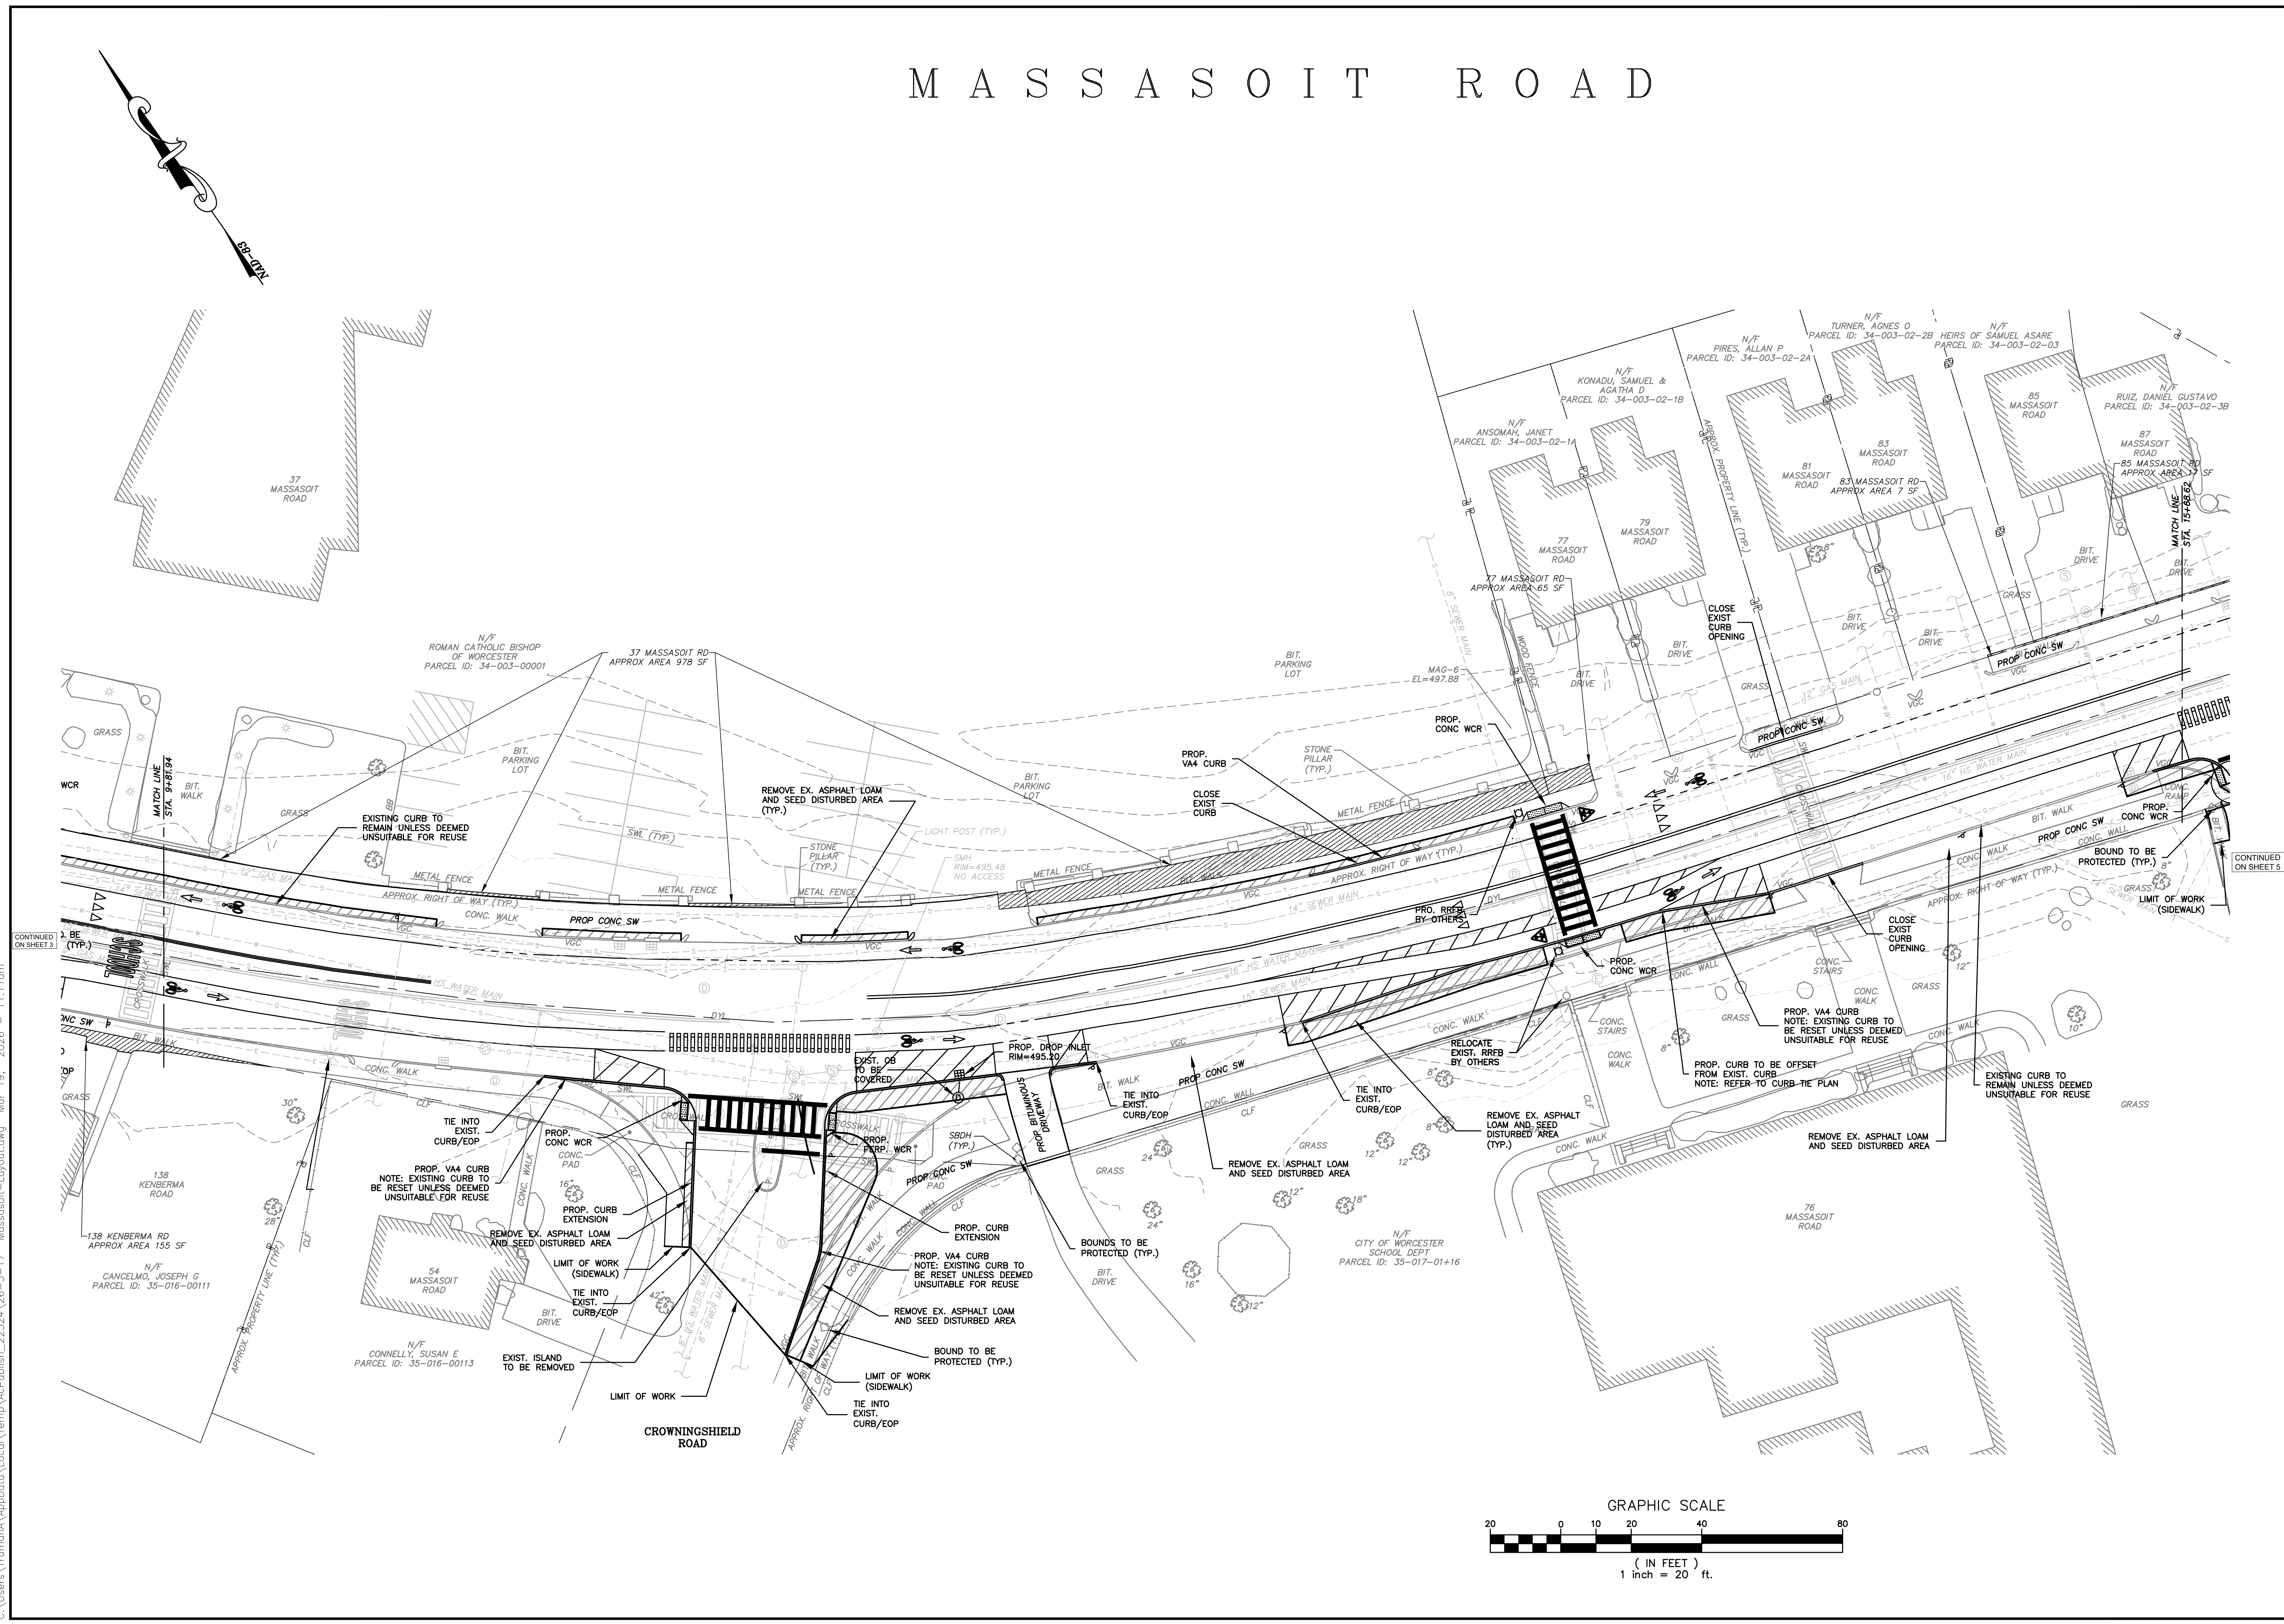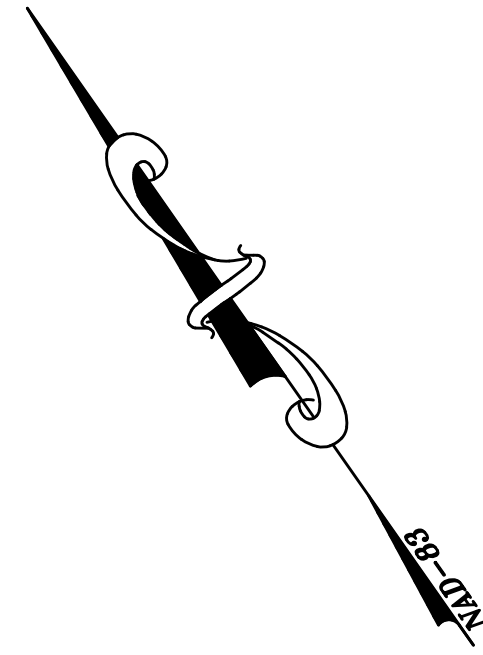

NO.	DATE	DESCRIPTION	BY

DEPARTMENT OF PUBLIC WORKS
Engineering Division
 20 East Worcester St, Worcester MA 01604

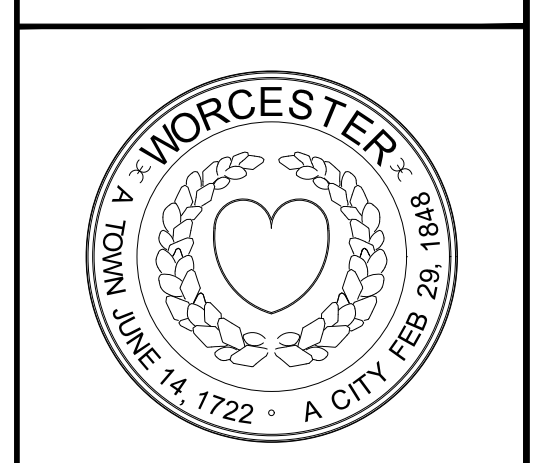


CONTRACT XXX-X
MISCELLANEOUS
WORK AND
RESURFACING
OF MASSASOIT RD
WORCESTER, MA



TITLE:
PROPOSED
IMPROVEMENTS
 (STA. 10+00 to 15+00)

DRAWN BY: PSC
CHECKED BY: AT
SCALE: (H): 1"=20'
SCALE: (V): N/A

CAD I.D.: MASSASOIT RD 25.DWG
DATE: MARCH 18, 2026
SHEET 4 OF 19

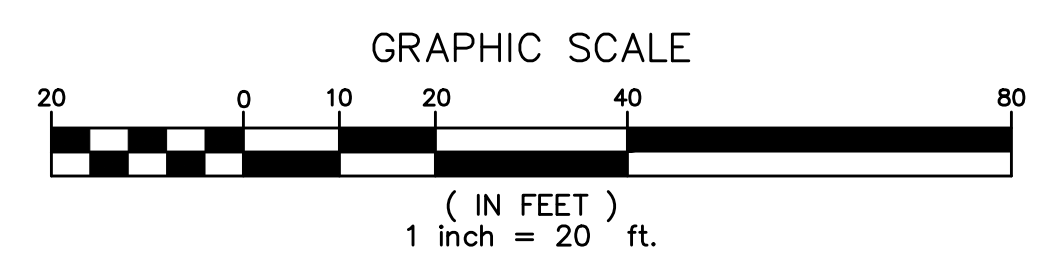

C:\Users\Truman\AppData\Local\Temp\AcPublish_22524\26-3-17_Massasoit-Layout.dwg Mar 19, 2026 11:11am

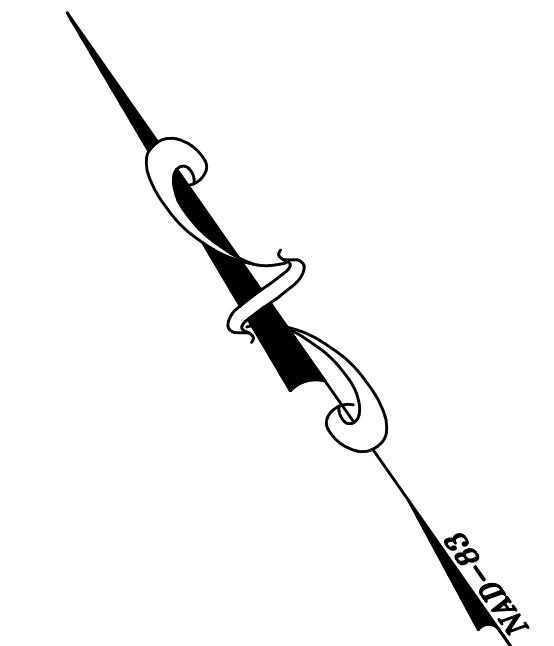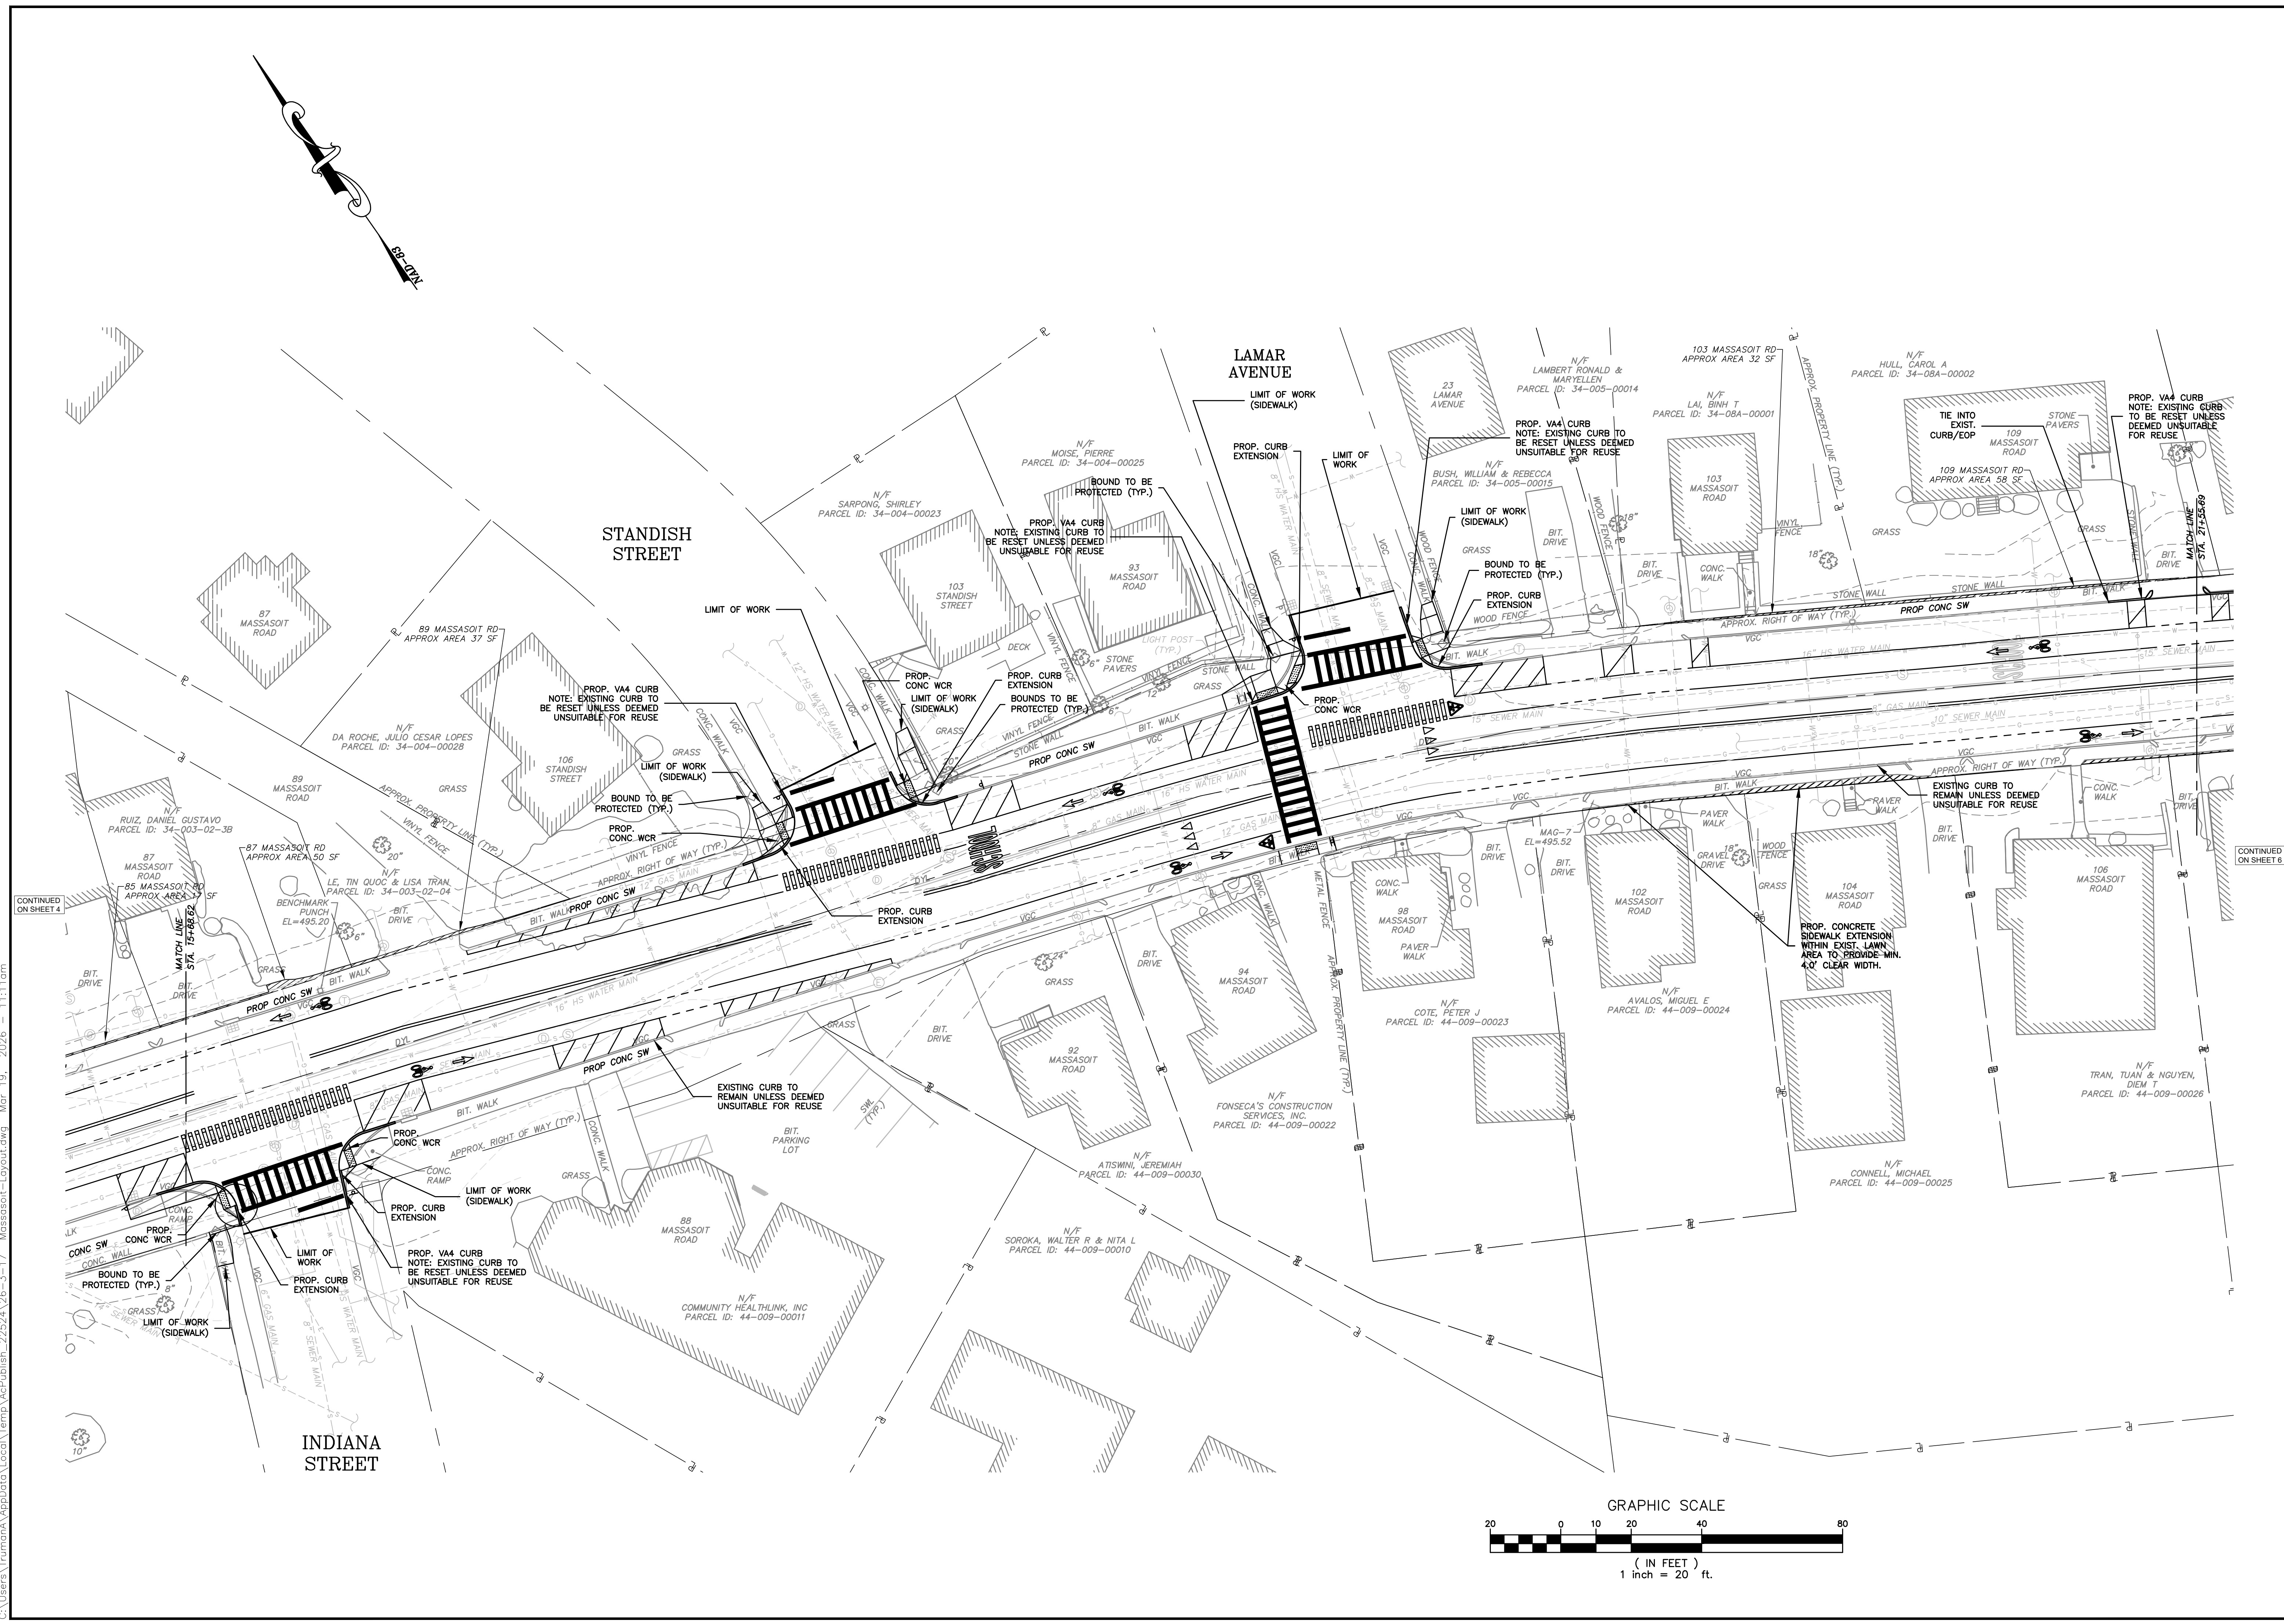

NO.	DATE	DESCRIPTION	BY

**DEPARTMENT OF
PUBLIC WORKS
Engineering Division**

20 East Worcester St, Worcester MA 01604




**CONTRACT XXX-X
MISCELLANEOUS
WORK AND
RESURFACING
OF MASSASOIT RD
WORCESTER, MA**

**TITLE:
PROPOSED
IMPROVEMENTS
(STA. 16+00 to 21+00)**

DRAWN BY: PSC
 CHECKED BY: AT
 SCALE: (H) 1"=20'
 SCALE: (V) N/A

CAD I.D.: MASSASOIT RD 25.DWG
 DATE: MARCH 18, 2026
SHEET 5 OF 19

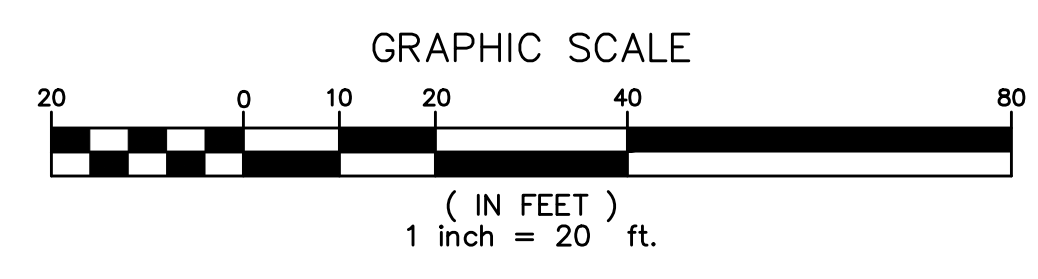

CONTINUED ON SHEET 6

NO.	DATE	DESCRIPTION	BY

**DEPARTMENT OF
PUBLIC WORKS**
Engineering Division
 20 East Worcester St, Worcester MA 01604





**CONTRACT XXX-X
MISCELLANEOUS
WORK AND
RESURFACING
OF MASSASOIT RD
WORCESTER, MA**

**TITLE:
PROPOSED
IMPROVEMENTS
(STA. 22+00 to 26+00)**

DRAWN BY: PSC
 CHECKED BY: AT
 SCALE: (H) 1"=20'
 SCALE: (V) N/A
 CAD I.D.: MASSASOIT RD 25.DWG
 DATE: MARCH 18, 2026

SHEET 6 OF 19

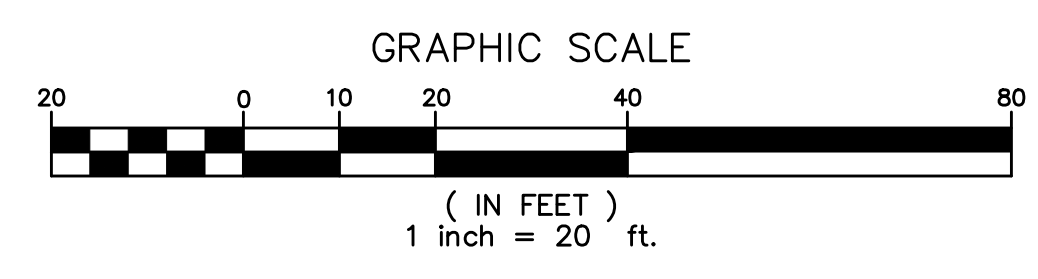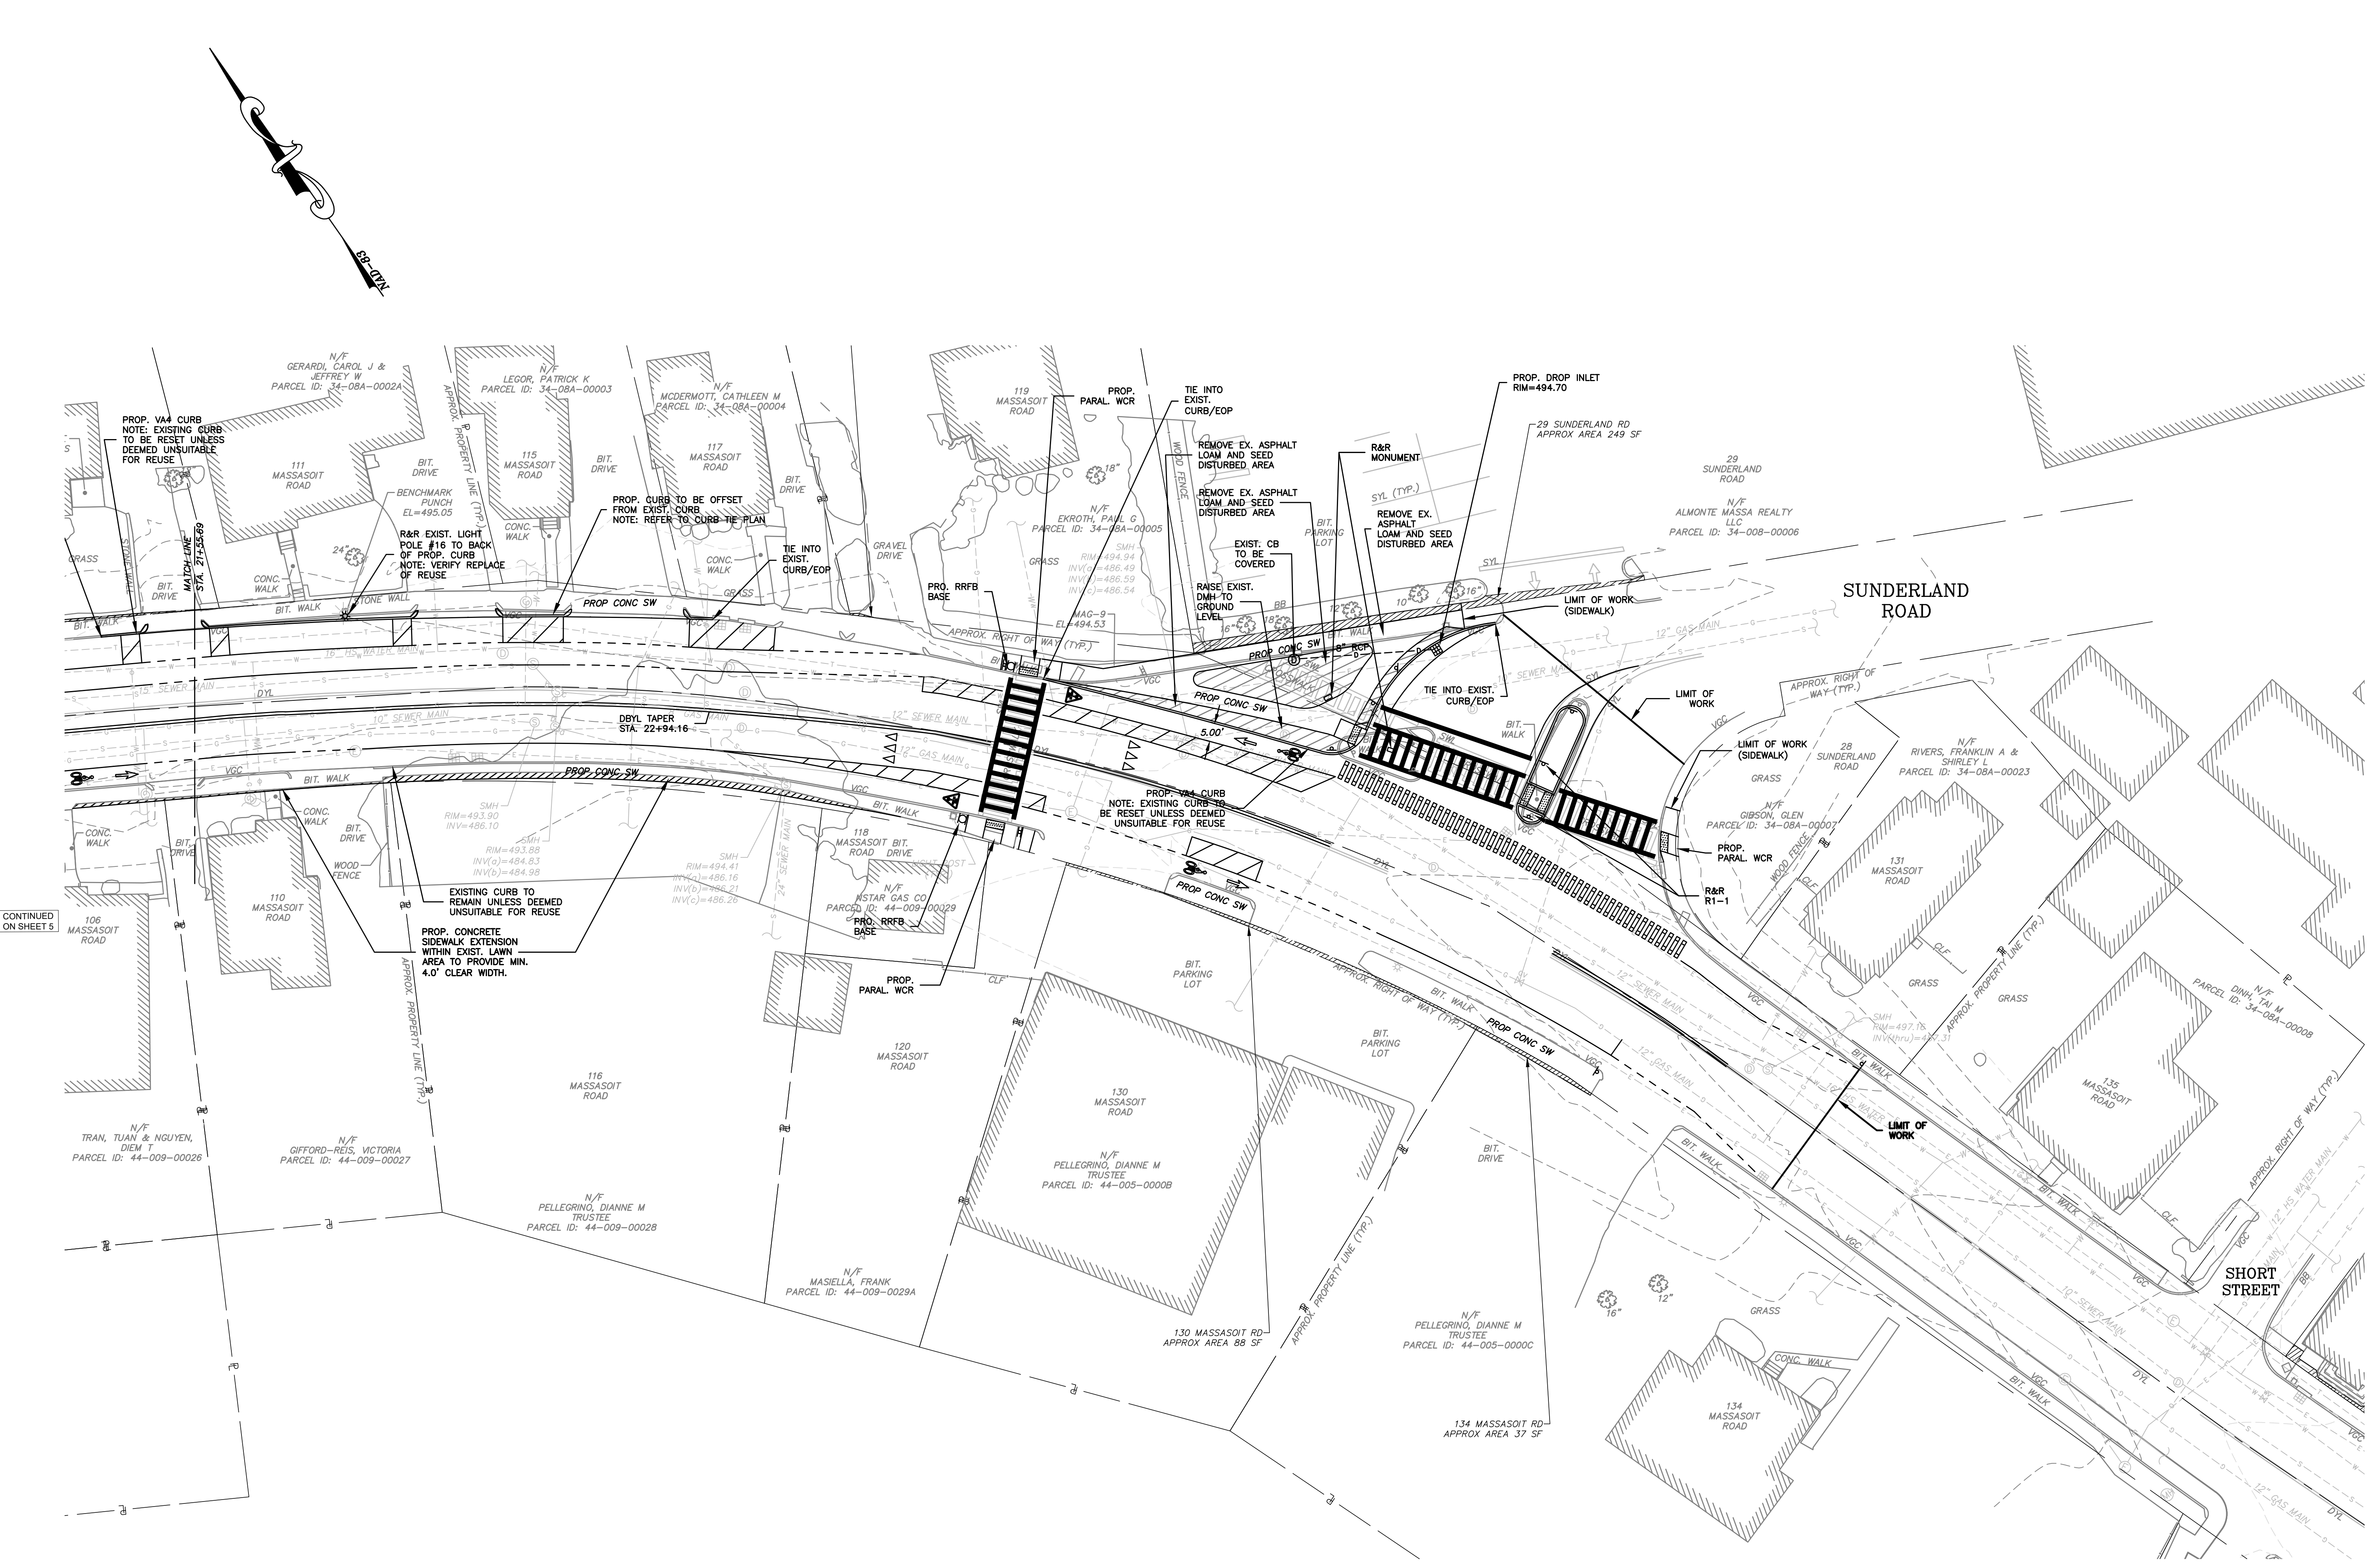

C:\Users\Truman\AppData\Local\Temp\AcPublish_22524\26-3-17_Massasoit-Layout.dwg Mar 19, 2026 11:11am

CONTINUED ON SHEET 5