


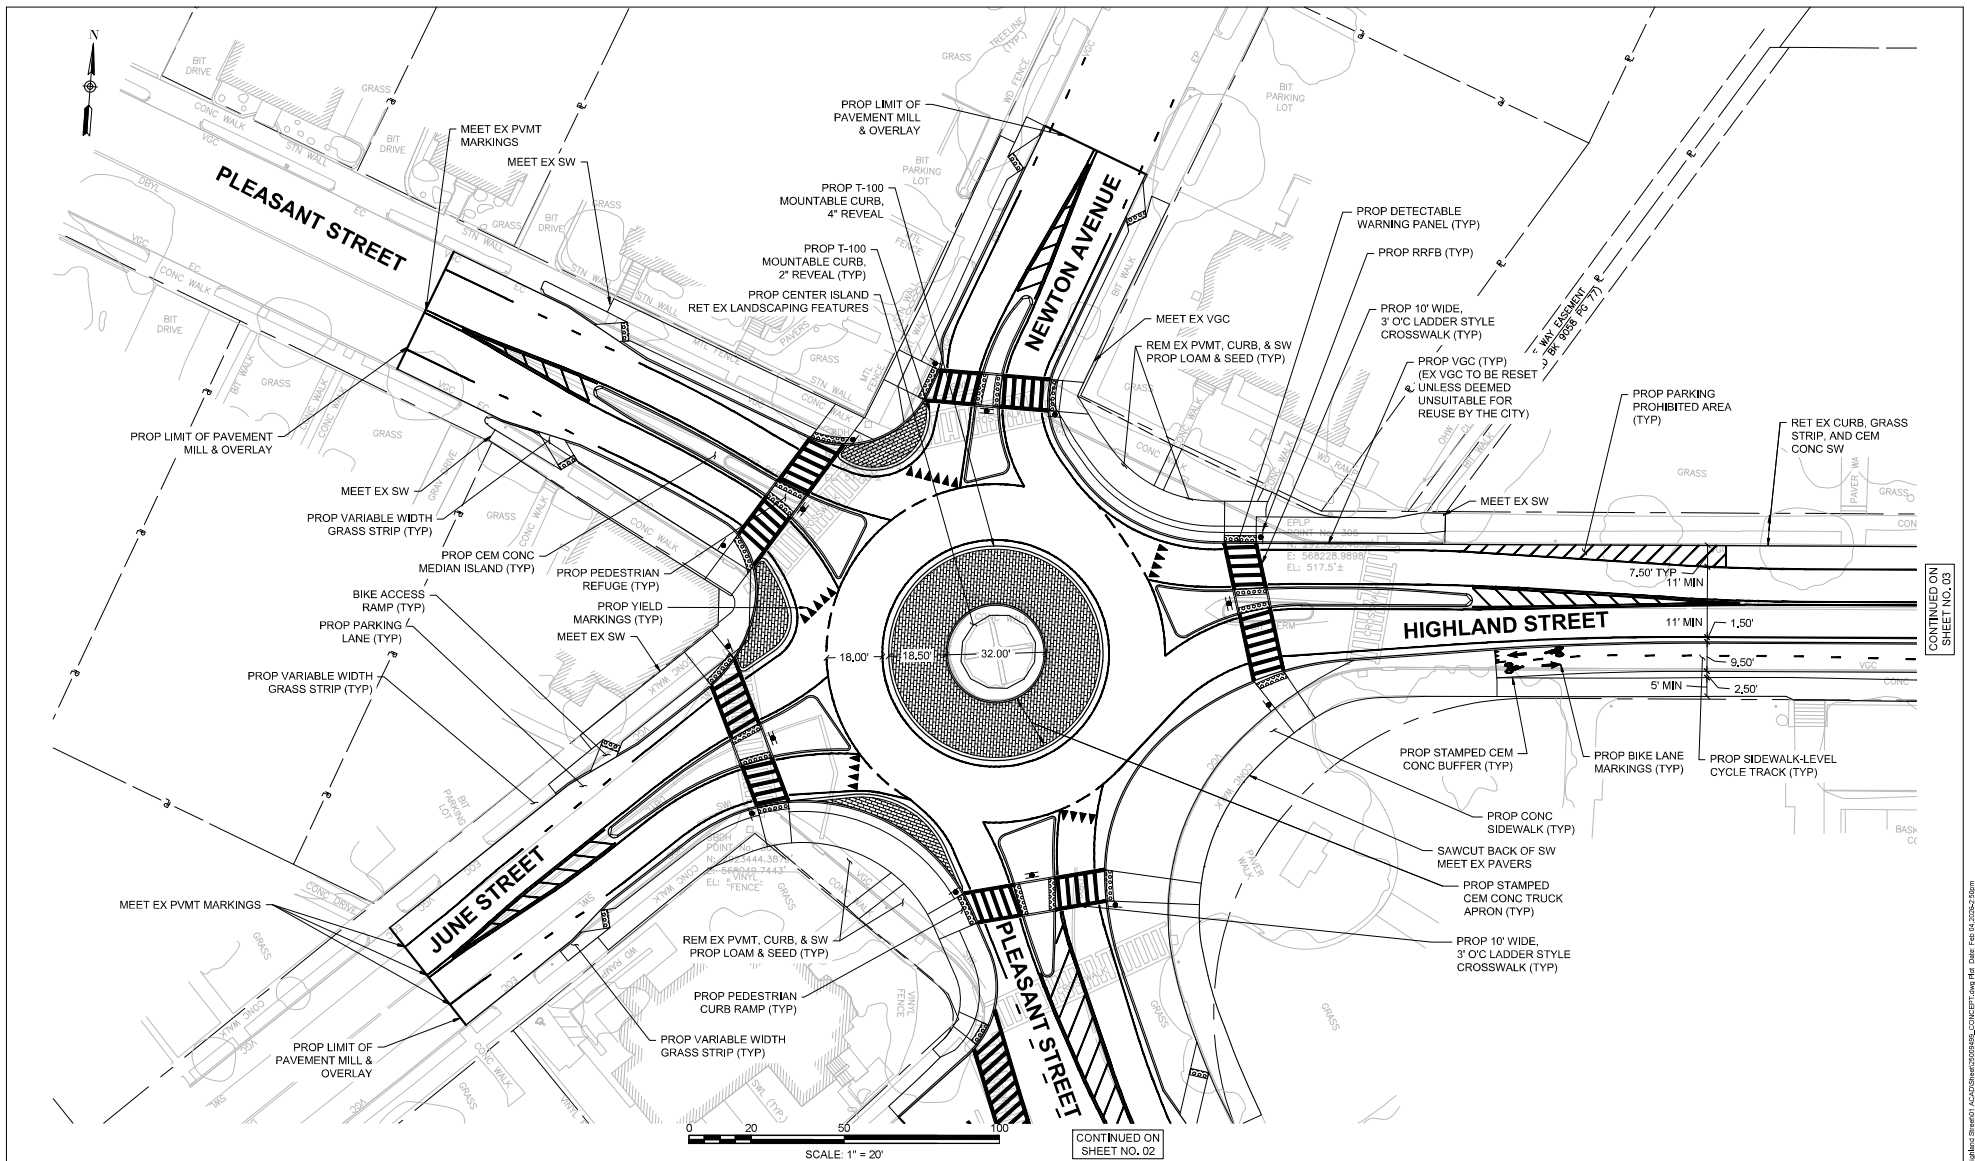

MARK	DATE	DESCRIPTION

Scale	AS NOTED
Date	JANUARY 2026
Job No.	25009499
Designed by	RPH
Drawn by	RPH
Checked by	BLH
Approved by	MES

THIS LINE IS ONE INCH LONG WHEN PLOTTED AT FULL SCALE ON A 22" X 34" DRAWING

MULTI-MODAL ACCOMMODATIONS & GEOMETRIC IMPROVEMENTS

HIGHLAND STREET


WORCESTER, MA

CONCEPT - 01

CONCEPTUAL

Sheet No.

01

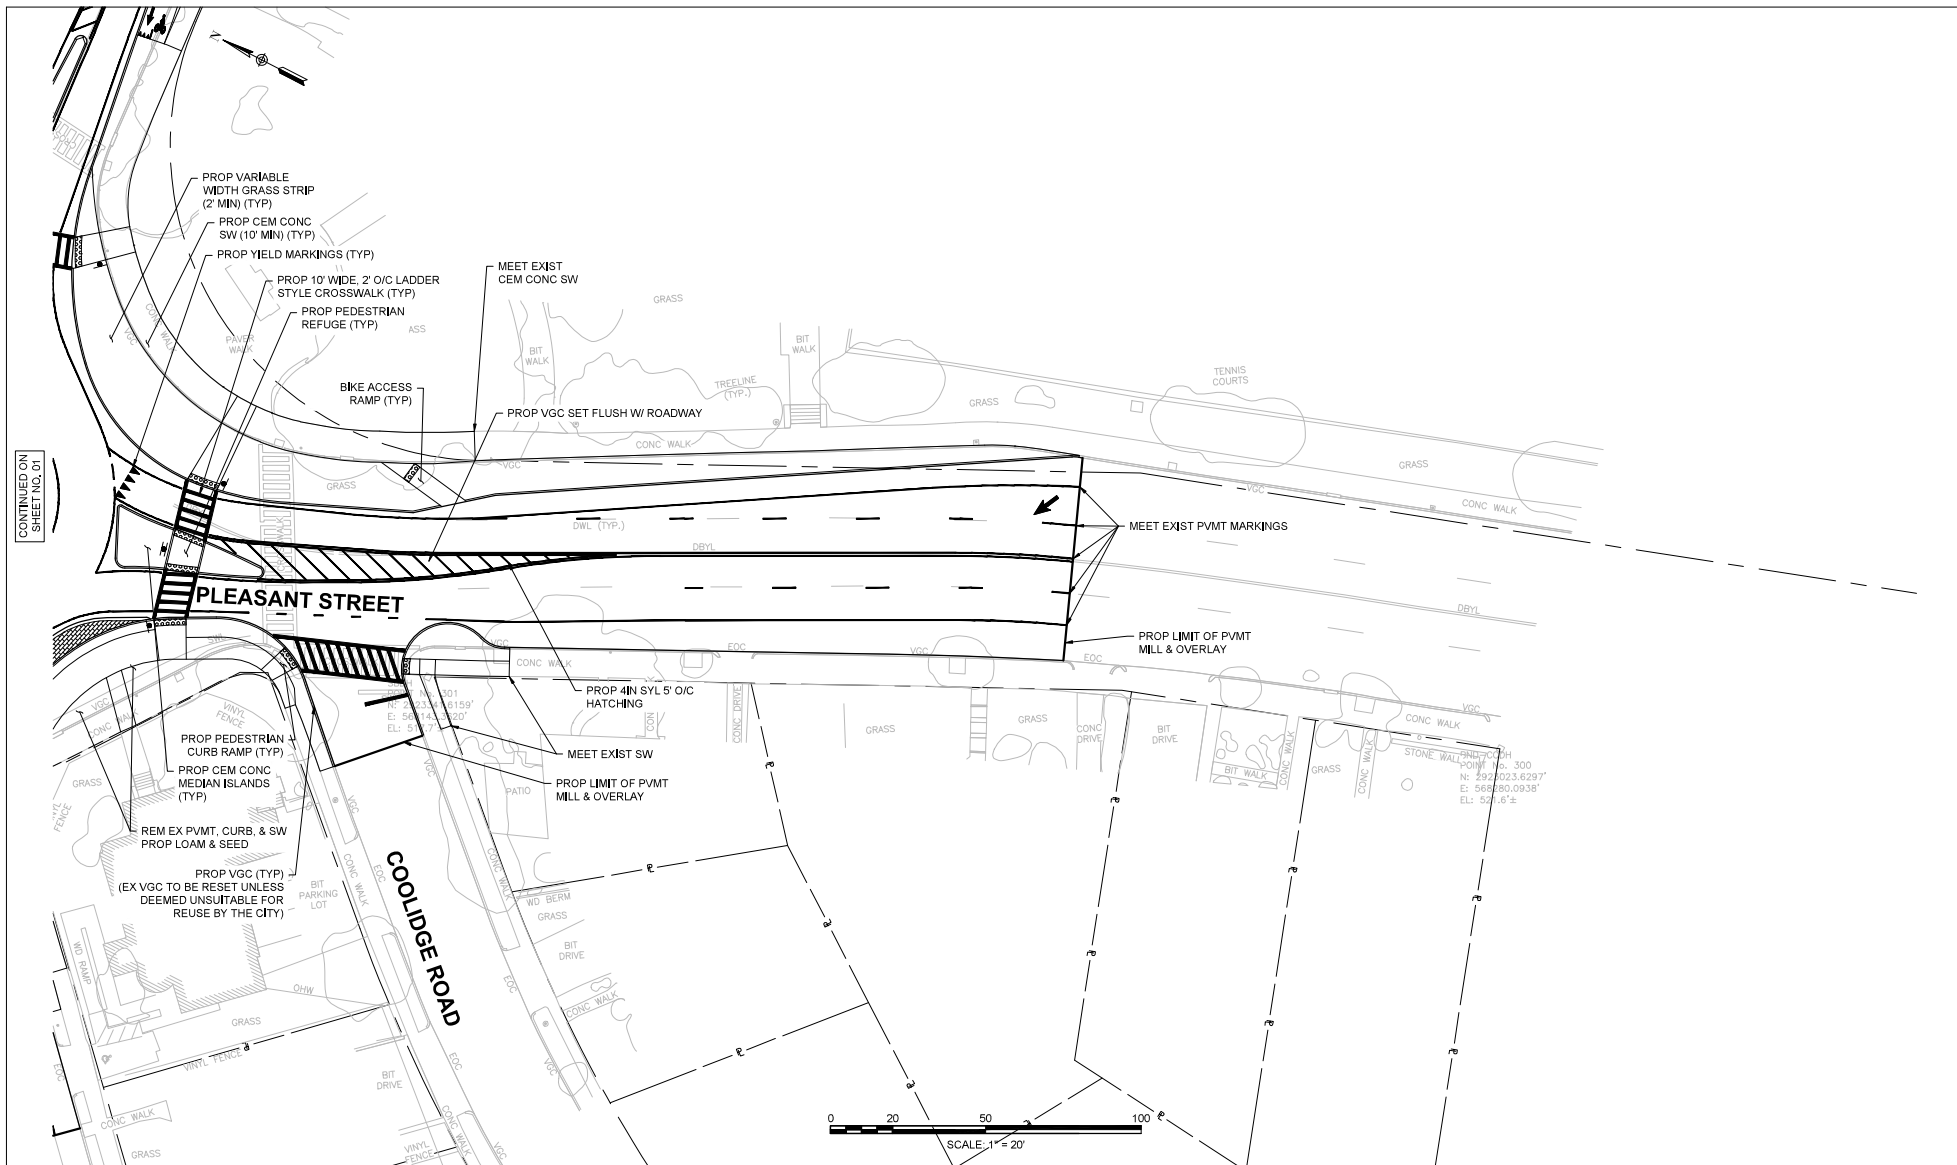

						Scale AS NOTED Date JANUARY 2026 Job No. 25009499 Designed by RPH Drawn by RPH Checked by BLH Approved by MES	THIS LINE IS ONE INCH LONG WHEN PLOTTED AT FULL SCALE ON A 22" X 34" DRAWING	MULTI-MODAL ACCOMMODATIONS & GEOMETRIC IMPROVEMENTS HIGHLAND STREET WORCESTER, MA CONCEPT - 02	CONCEPTUAL
									Sheet No. 02

Drawing file: I:\Worcester_2025009499 - Highland Street\25009499_CONCEPT.dwg Plot Date: Feb 04 2026 4:26am