



The City of **WORCESTER**

Administration & Finance – Purchasing Division
Christopher J. Gagliastro, MCPPO – Purchasing Director
455 Main Street, Room 201, Worcester, MA 01608
P | 508-799-1220
purchasing@worcesterma.gov

January 9, 2026

To All Bidders:

Subject: **Bid No. 8615-W6, Structural Rigging Expansion – DCU Center / DPF**

ADDENDUM NO. 2

To Whom It May Concern:

With reference to our bid request relative to the above subject, please refer to the changes/modifications/clarifications to the original proposal request.

- **PLEASE SEE BELOW CLARIFICATIONS FROM CITY & ATTACHED PRE-BID SIGN IN SHEET**

It was brought to our attention that the engineer used a reference of “By Others” on 6 different locations in details noted on sheet S0-3.

Bidders are instructed to delete the “BY OTHERS” from all such reference (on sheet S0-3 details 2,3 & 4) so that the GC is aware that they are responsible for these portions of the scope of work.

Bidders are requested to acknowledge and/or include this addendum with submission. All other terms, conditions and specifications remain unchanged.

Very truly yours,

Christopher J. Gagliastro
Purchasing Director

DCU RIGGING 1/8/26 @ 10am

COMPANY
COW

NAME
JEREMY FLANSBURG

Gage Construction

John Dorst

EVAN FALL PROTECTION

BRETT KNIGHT
brett.knight@evanecorp.com

Thornton Tomasetti

Noah Kappel

4 1

Rob Kane

POPOVUS

ROSS MCKINNON

Arcead's

Andy Gentile

STUTMAN CONTRACTING


STEVE LEBOSUF

JCR welding

Joe Roberts


DCU CENTER

Rob Hornbaker

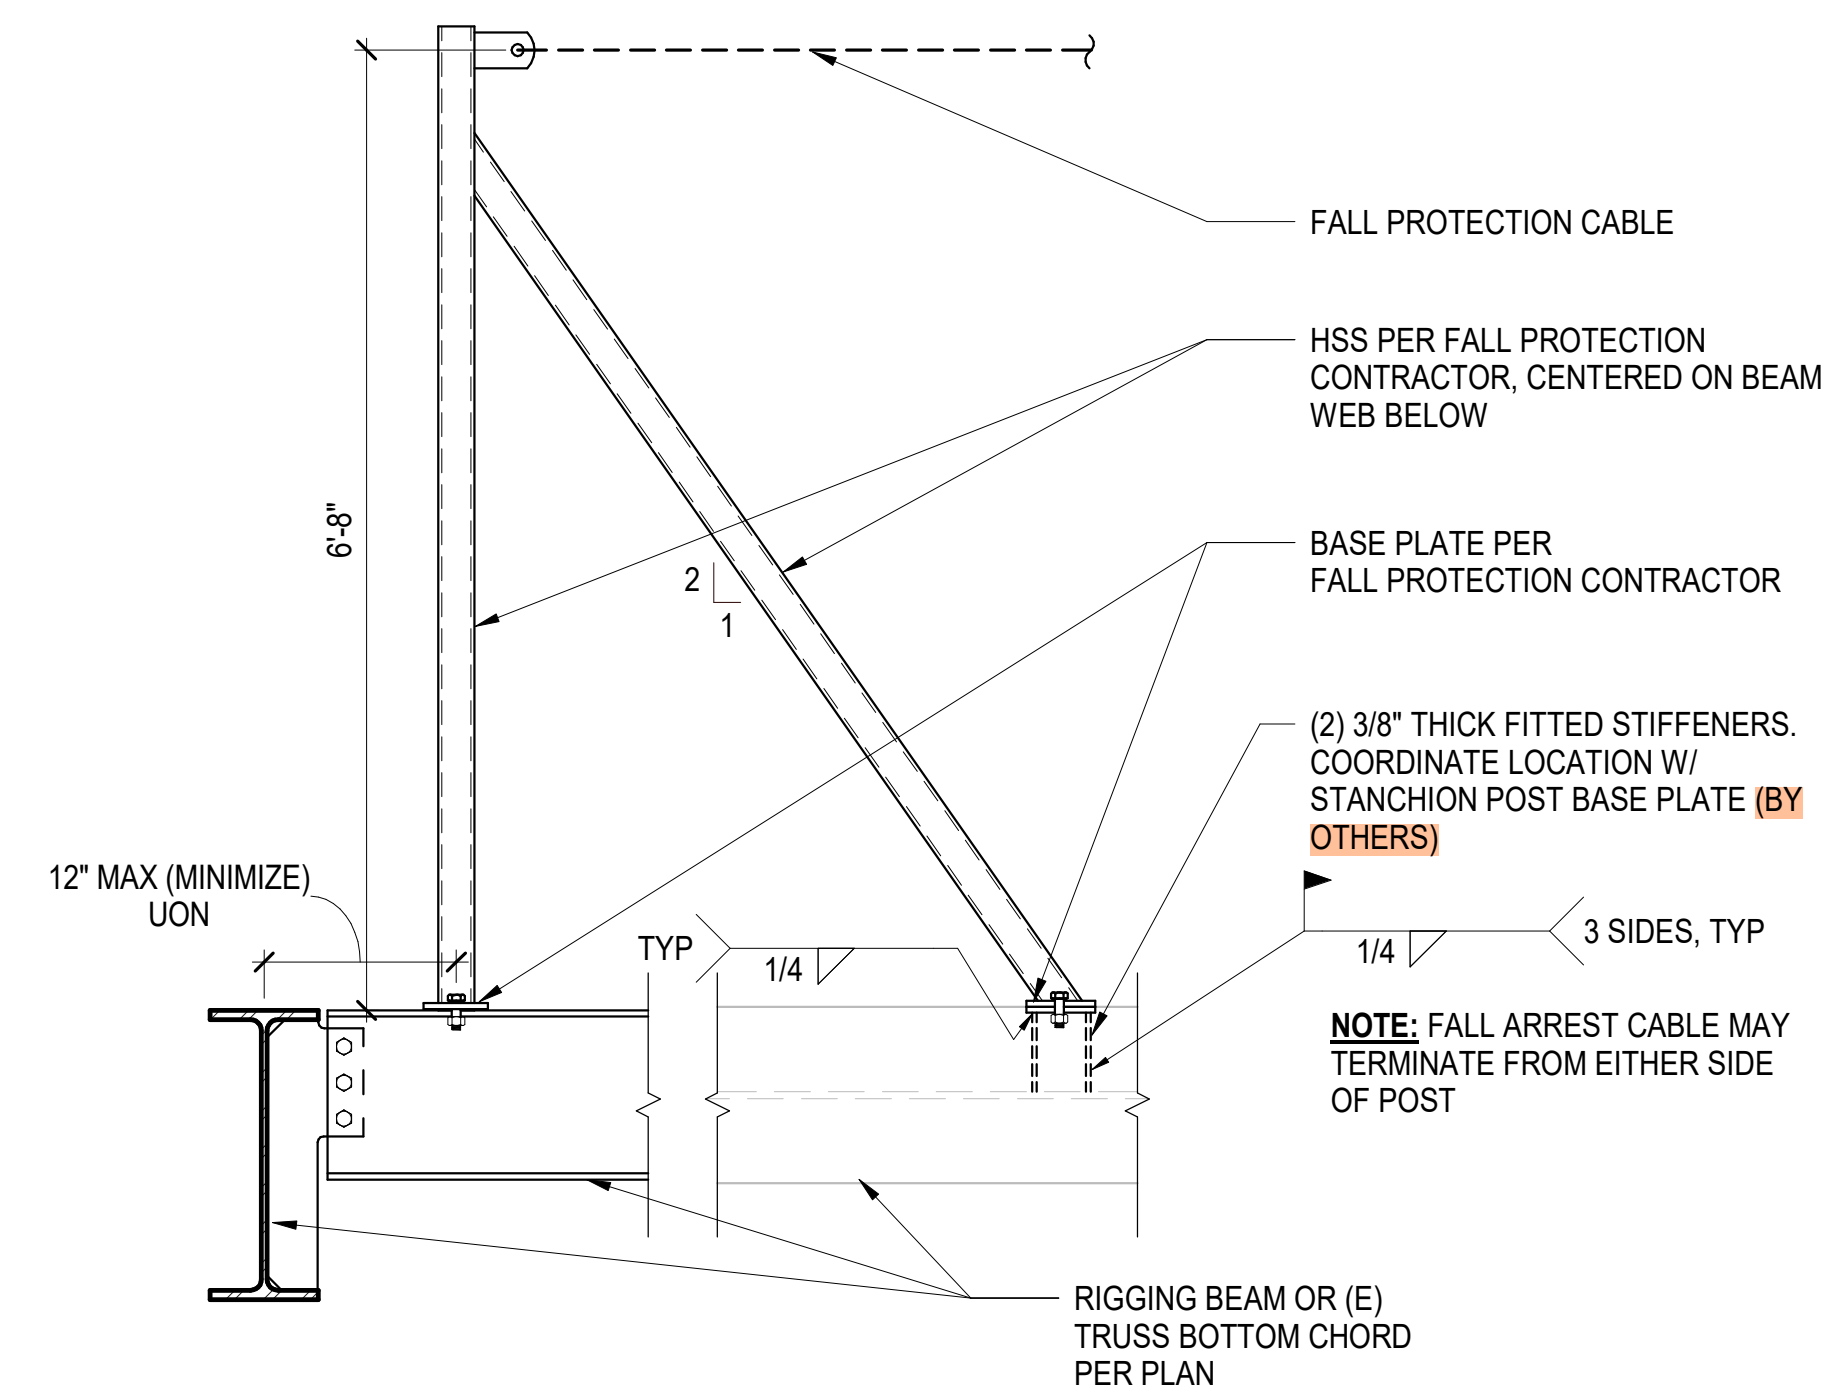


2 FALL PROTECTION CABLE TERMINATION STANCHION

SCALE: 3/4" = 1'-0"

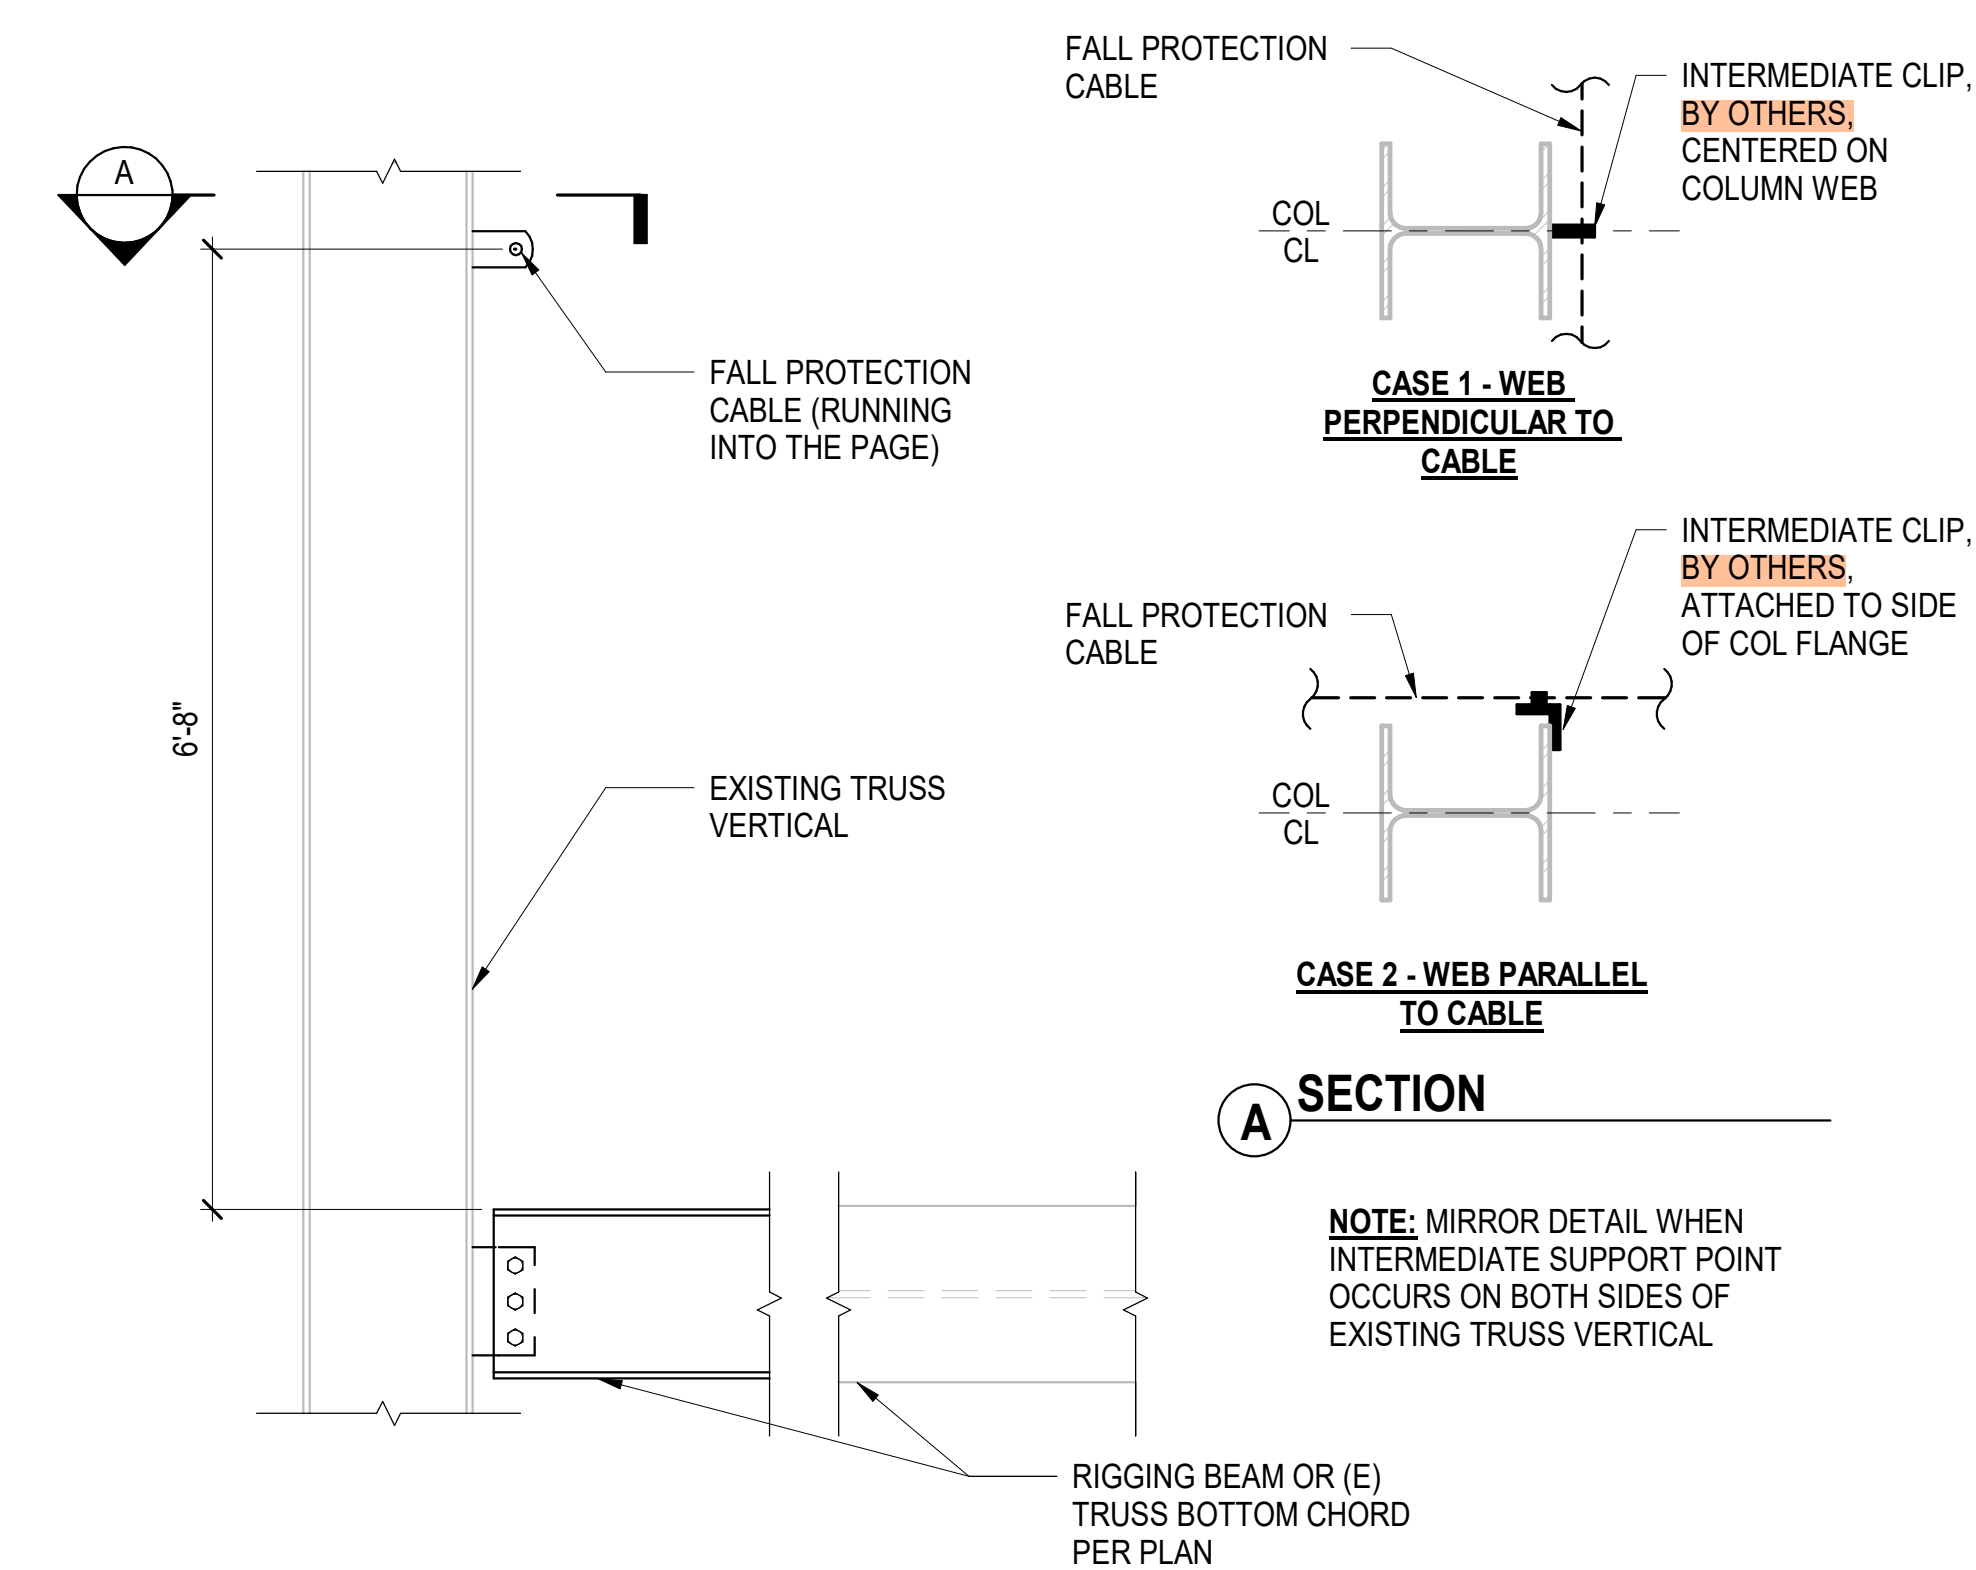


3 FALL PROTECTION CABLE INTERMEDIATE SUPPORT

SCALE: 3/4" = 1'-0"

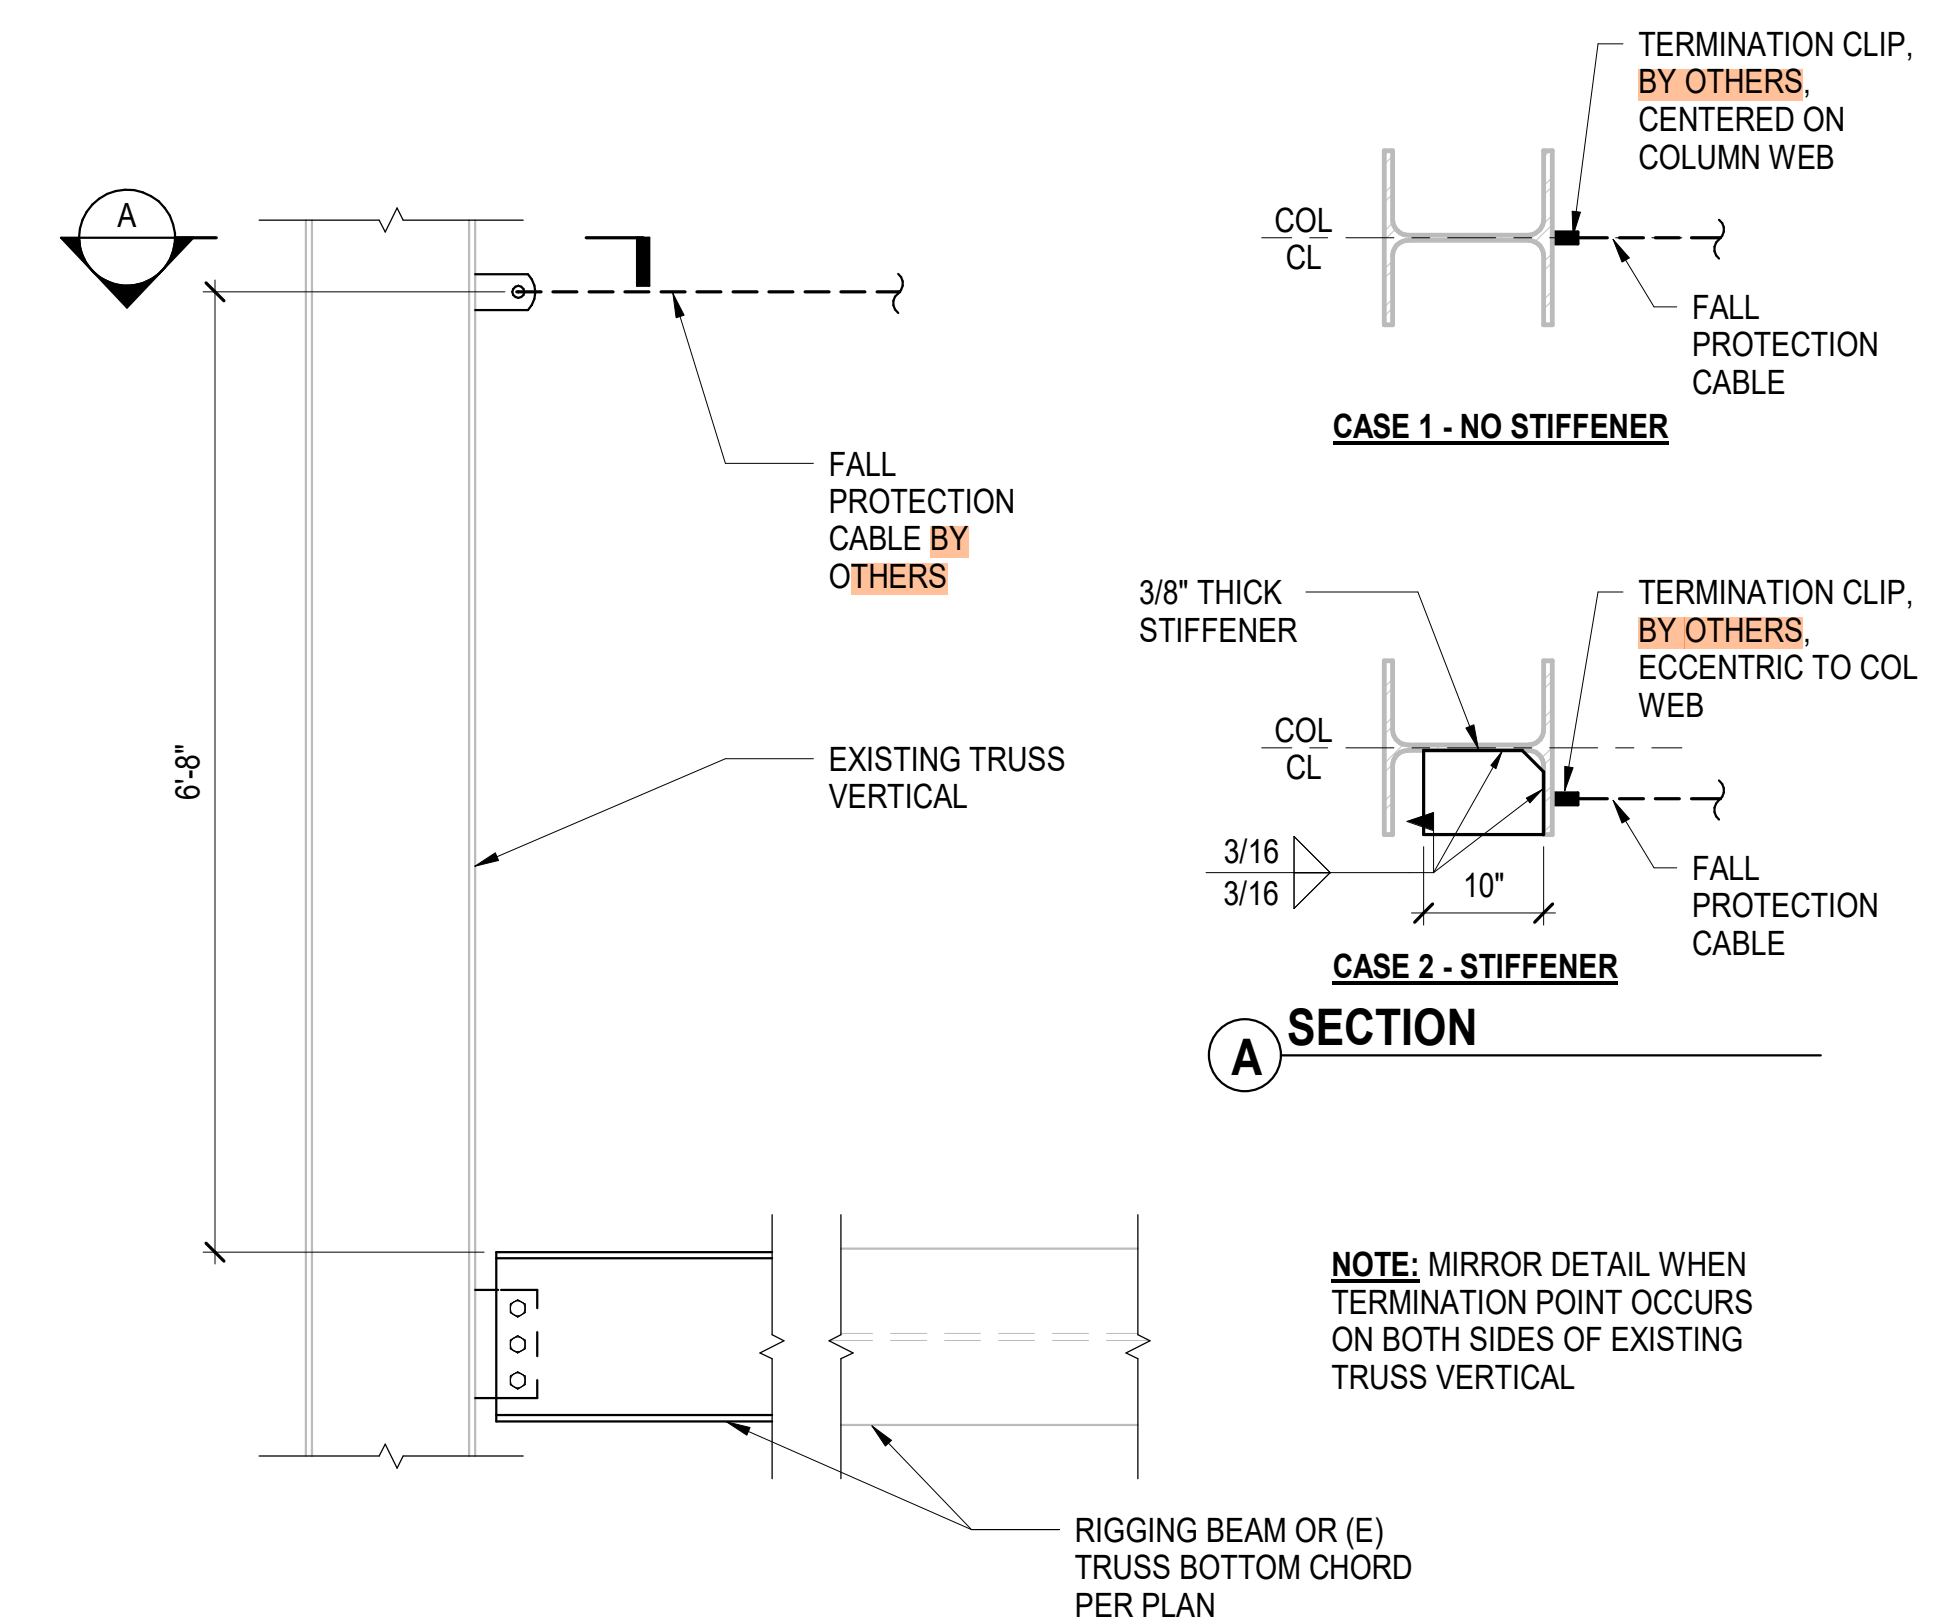

1 FALL PROTECTION CABLE TERMINATION AT TRUSS VERTICAL

SCALE: 3/4" = 1'-0"

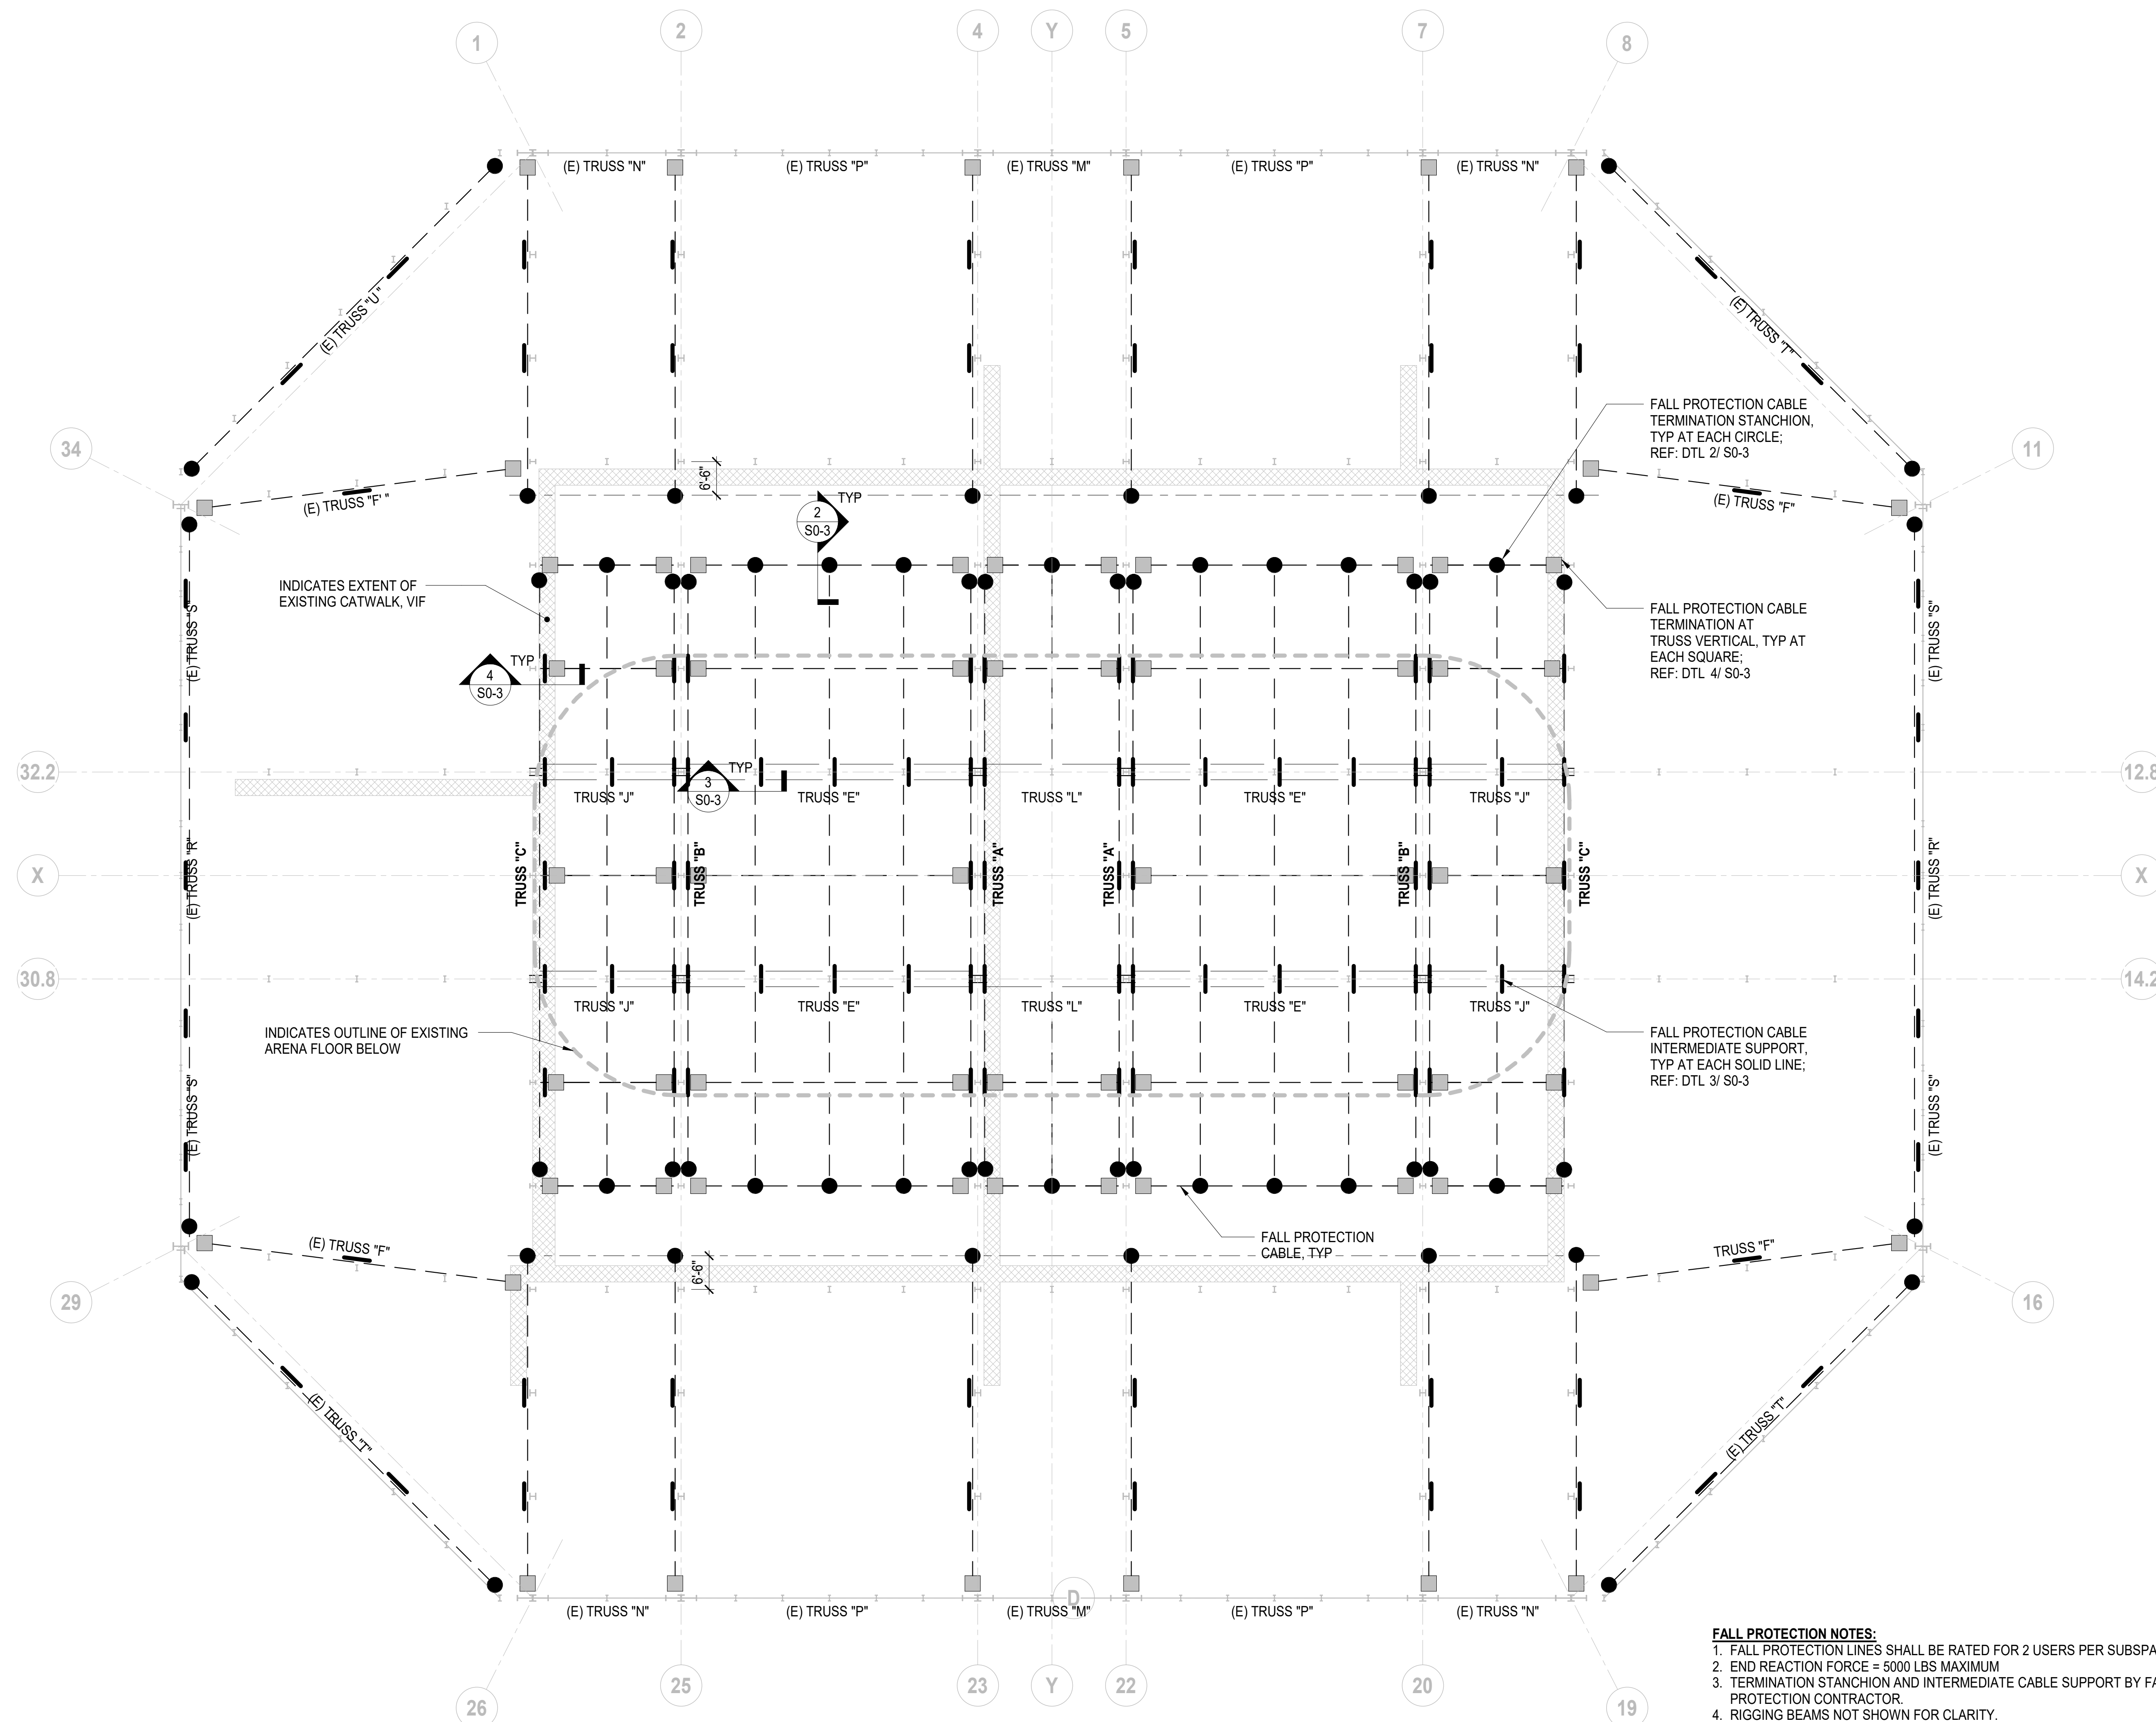

1 FALL ARREST PLAN

SCALE: 1/16" = 1'-0"

FALL PROTECTION NOTES:

1. FALL PROTECTION LINES SHALL BE RATED FOR 2 USERS PER SUBSPAN.
2. END REACTION FORCE = 5000 LBS MAXIMUM
3. TERMINATION STANCHION AND INTERMEDIATE CABLE SUPPORT BY FALL PROTECTION CONTRACTOR.
4. RIGGING BEAMS NOT SHOWN FOR CLARITY.

[illegible]

PROJECT NAME

DCU Center Structural Upgrades - Rigging Grid

ISSUED NAME

ISSUED DATE

PROJECT NUMBER: _____

SHEET NAME

FALL ARREST PLAN

SHEET NUMBER

S0-3