







WORCESTER TECHNICAL HIGH SCHOOL GROUND FLOOR
 PERIMETER OF GROUND FLOOR S.F. = 61,035
 (NOT INCL BLDG B UNEXCAVATED AREA)

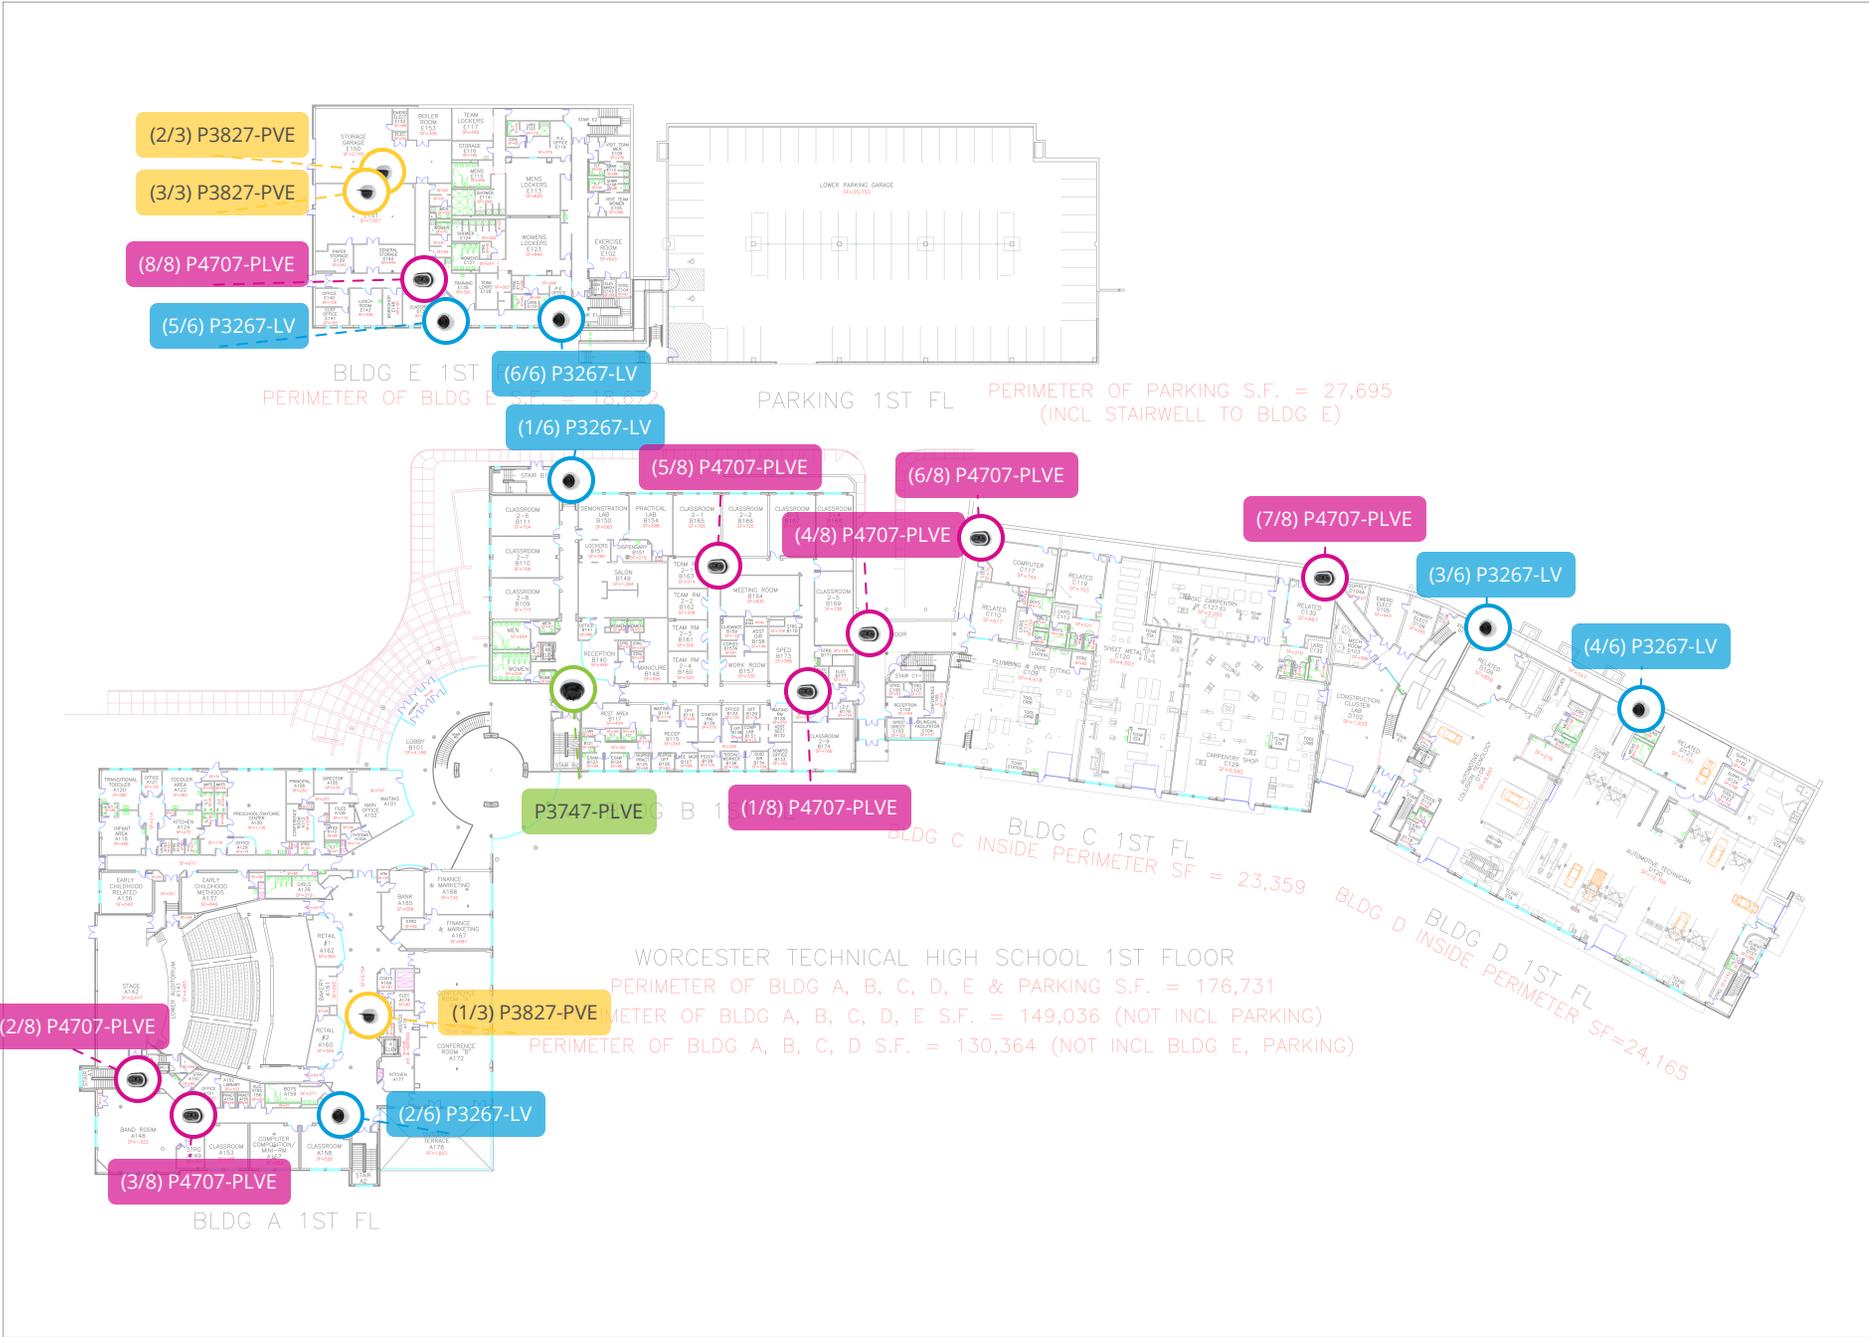

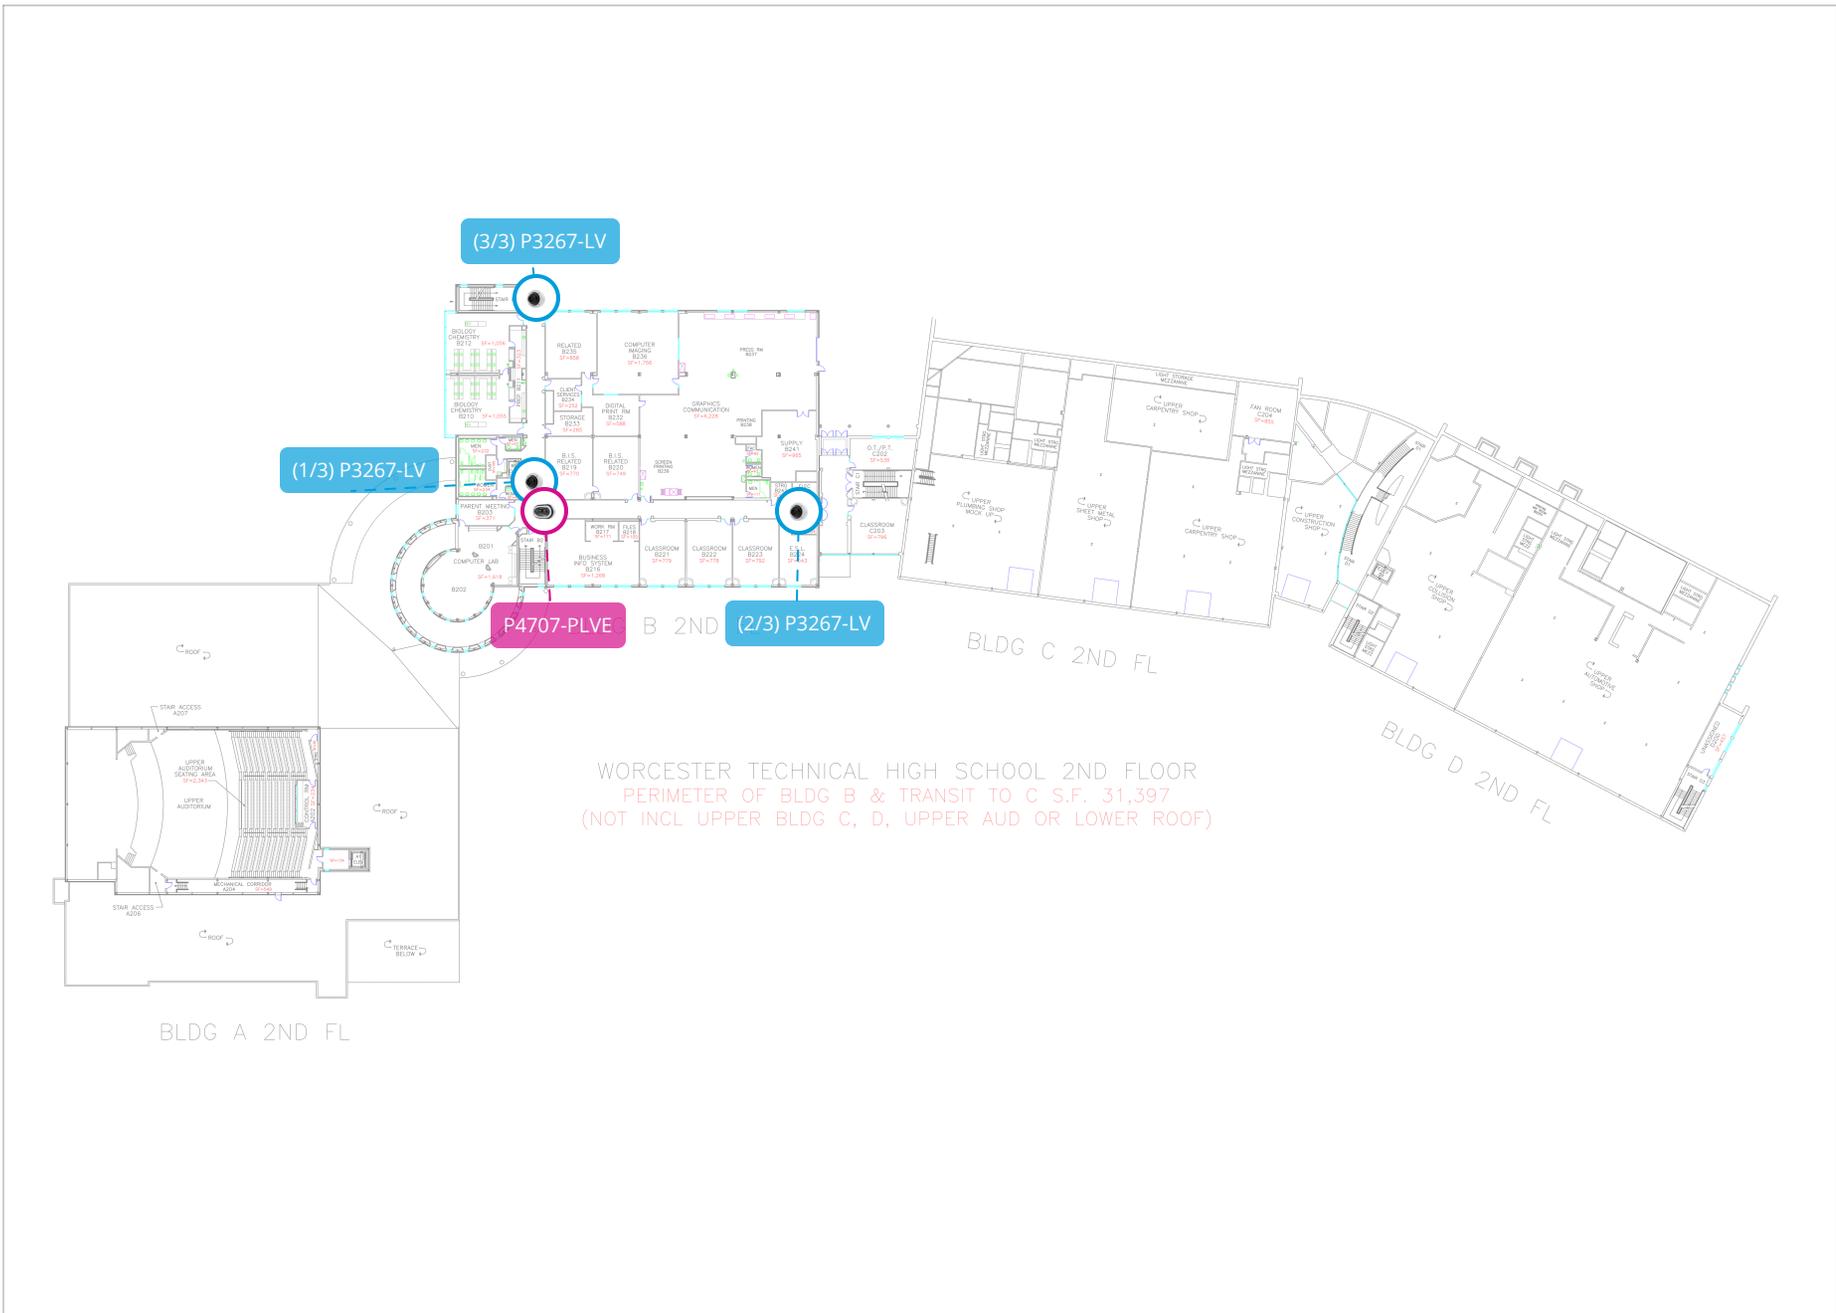

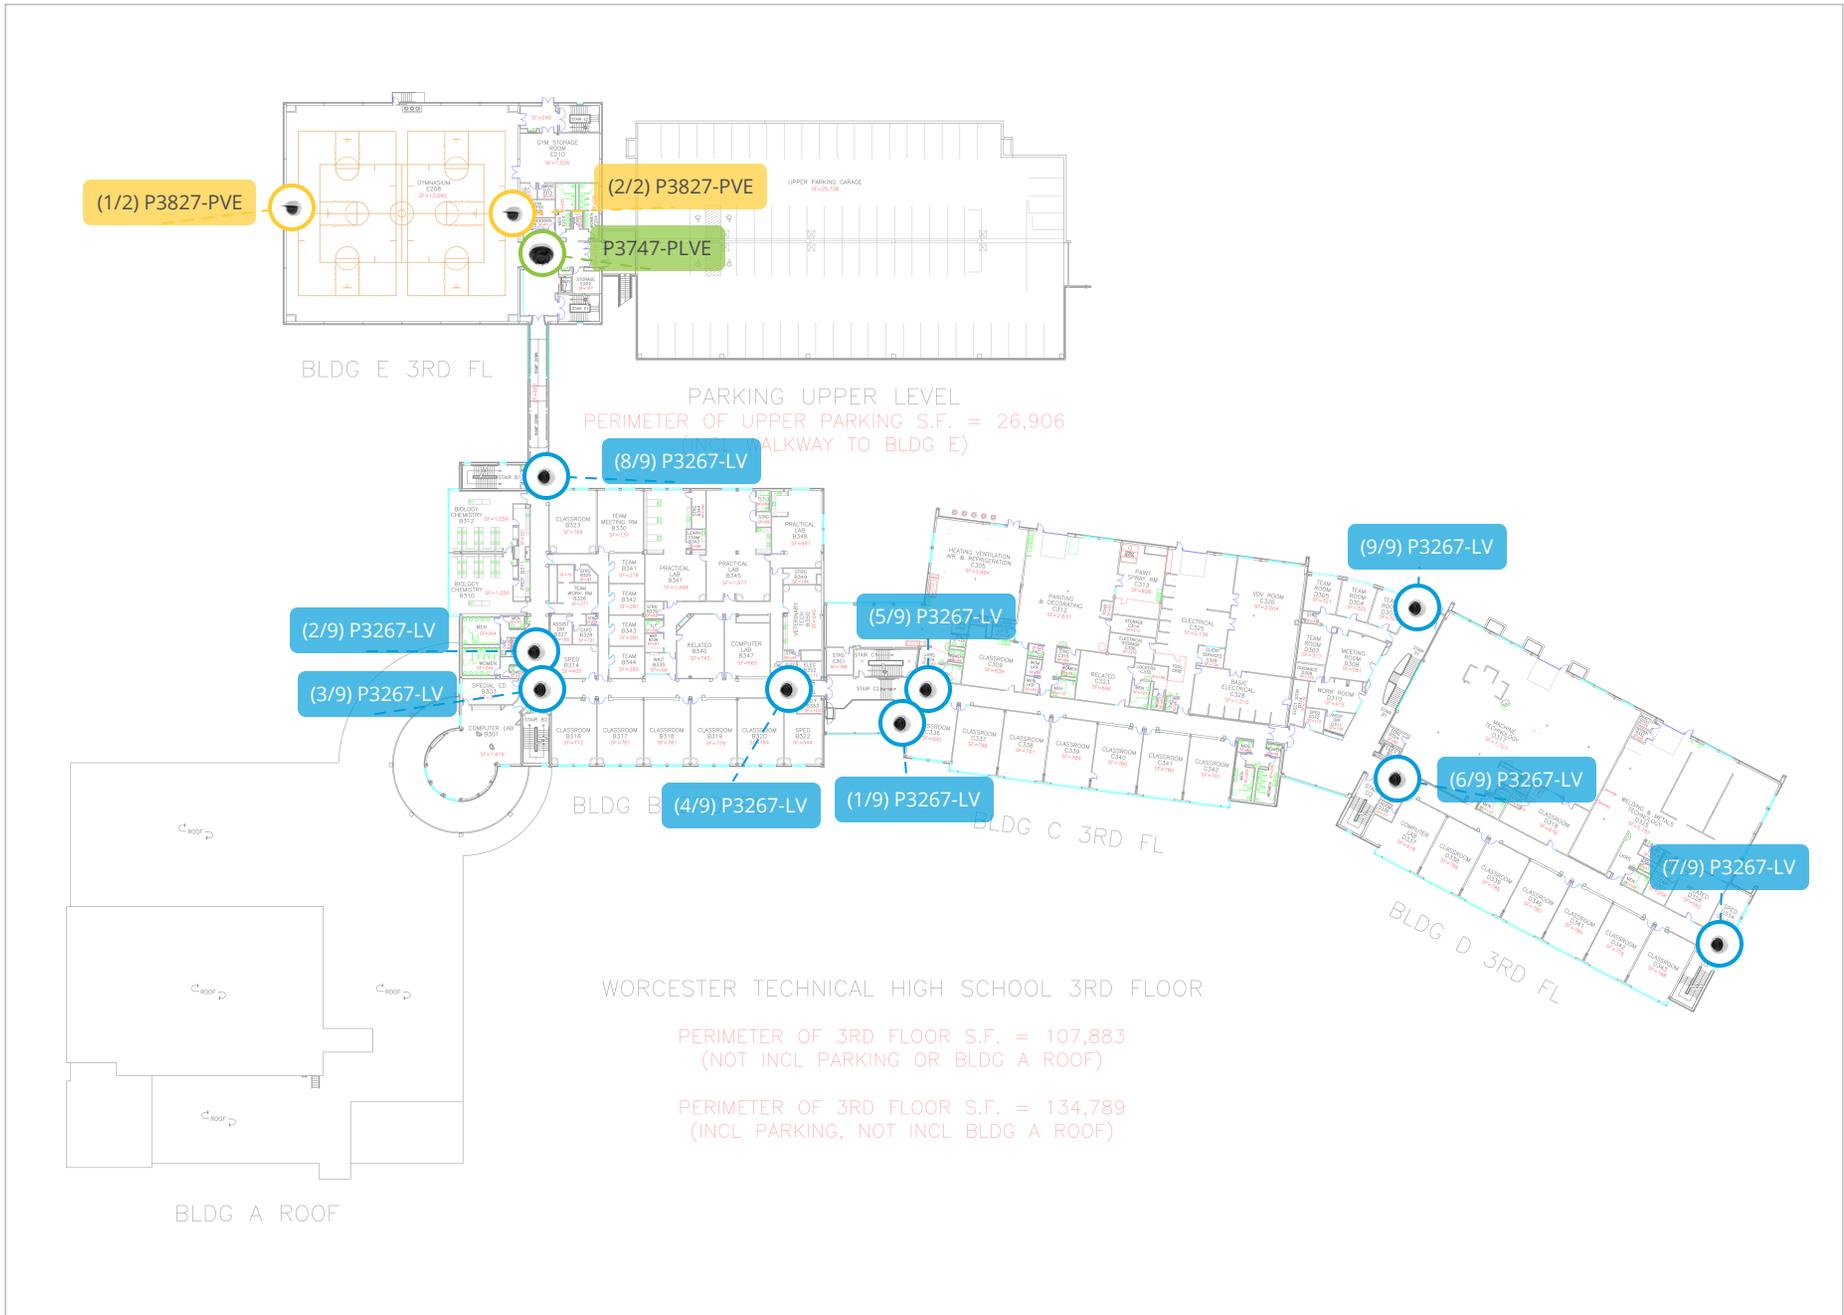

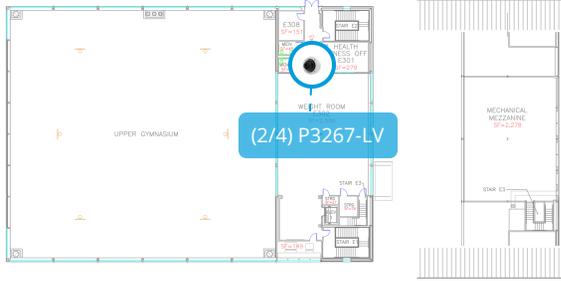

BLDG E 4TH FL
INSIDE PERIMETER S.F. = 4,482
(NOT INCL UPPER GYM)



BLDG E 5TH FL
S.F. = 2,702



WORCESTER TECHNICAL HIGH SCHOOL 4TH FLOOR
PERIMETER OF BLDG B, C, D 4TH FLOOR S.F. = 55,040
(NOT INCL LOWER ROOFS)