




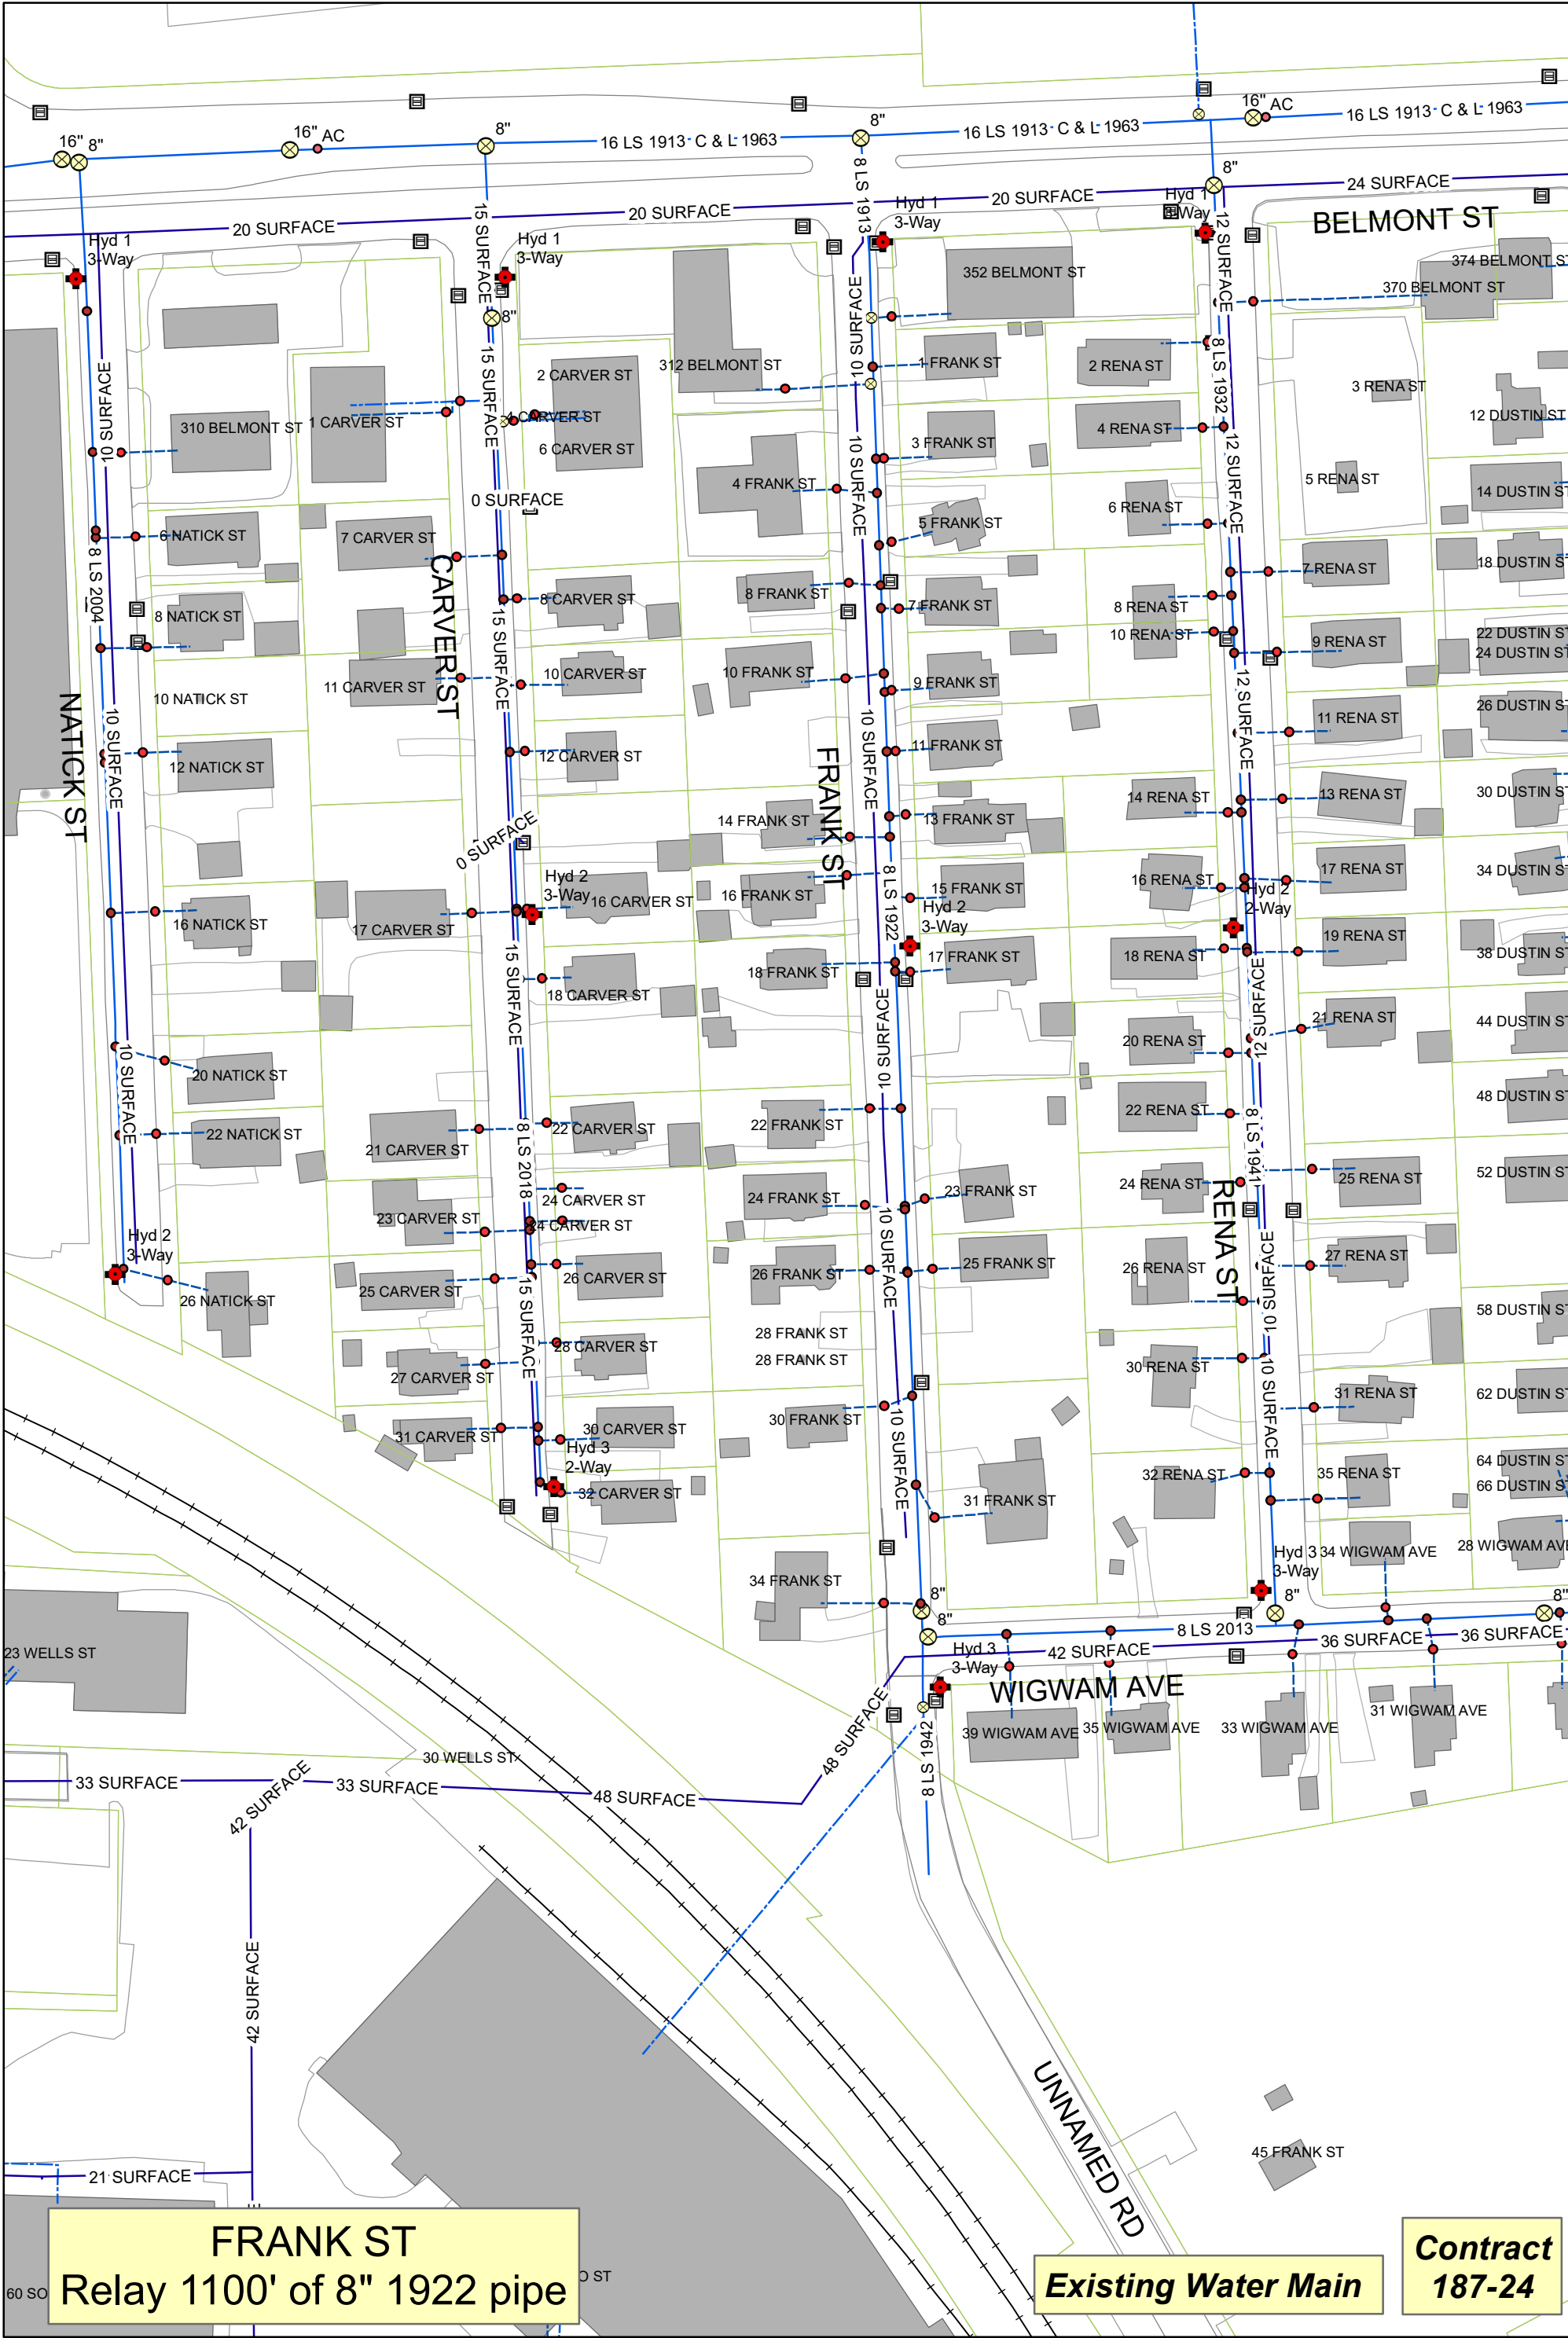



City Of Worcester
Department of Public Works & Parks
Water Operations

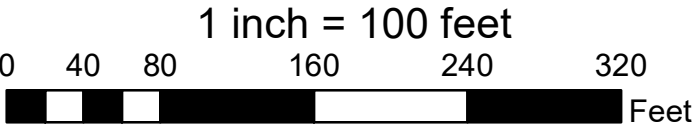

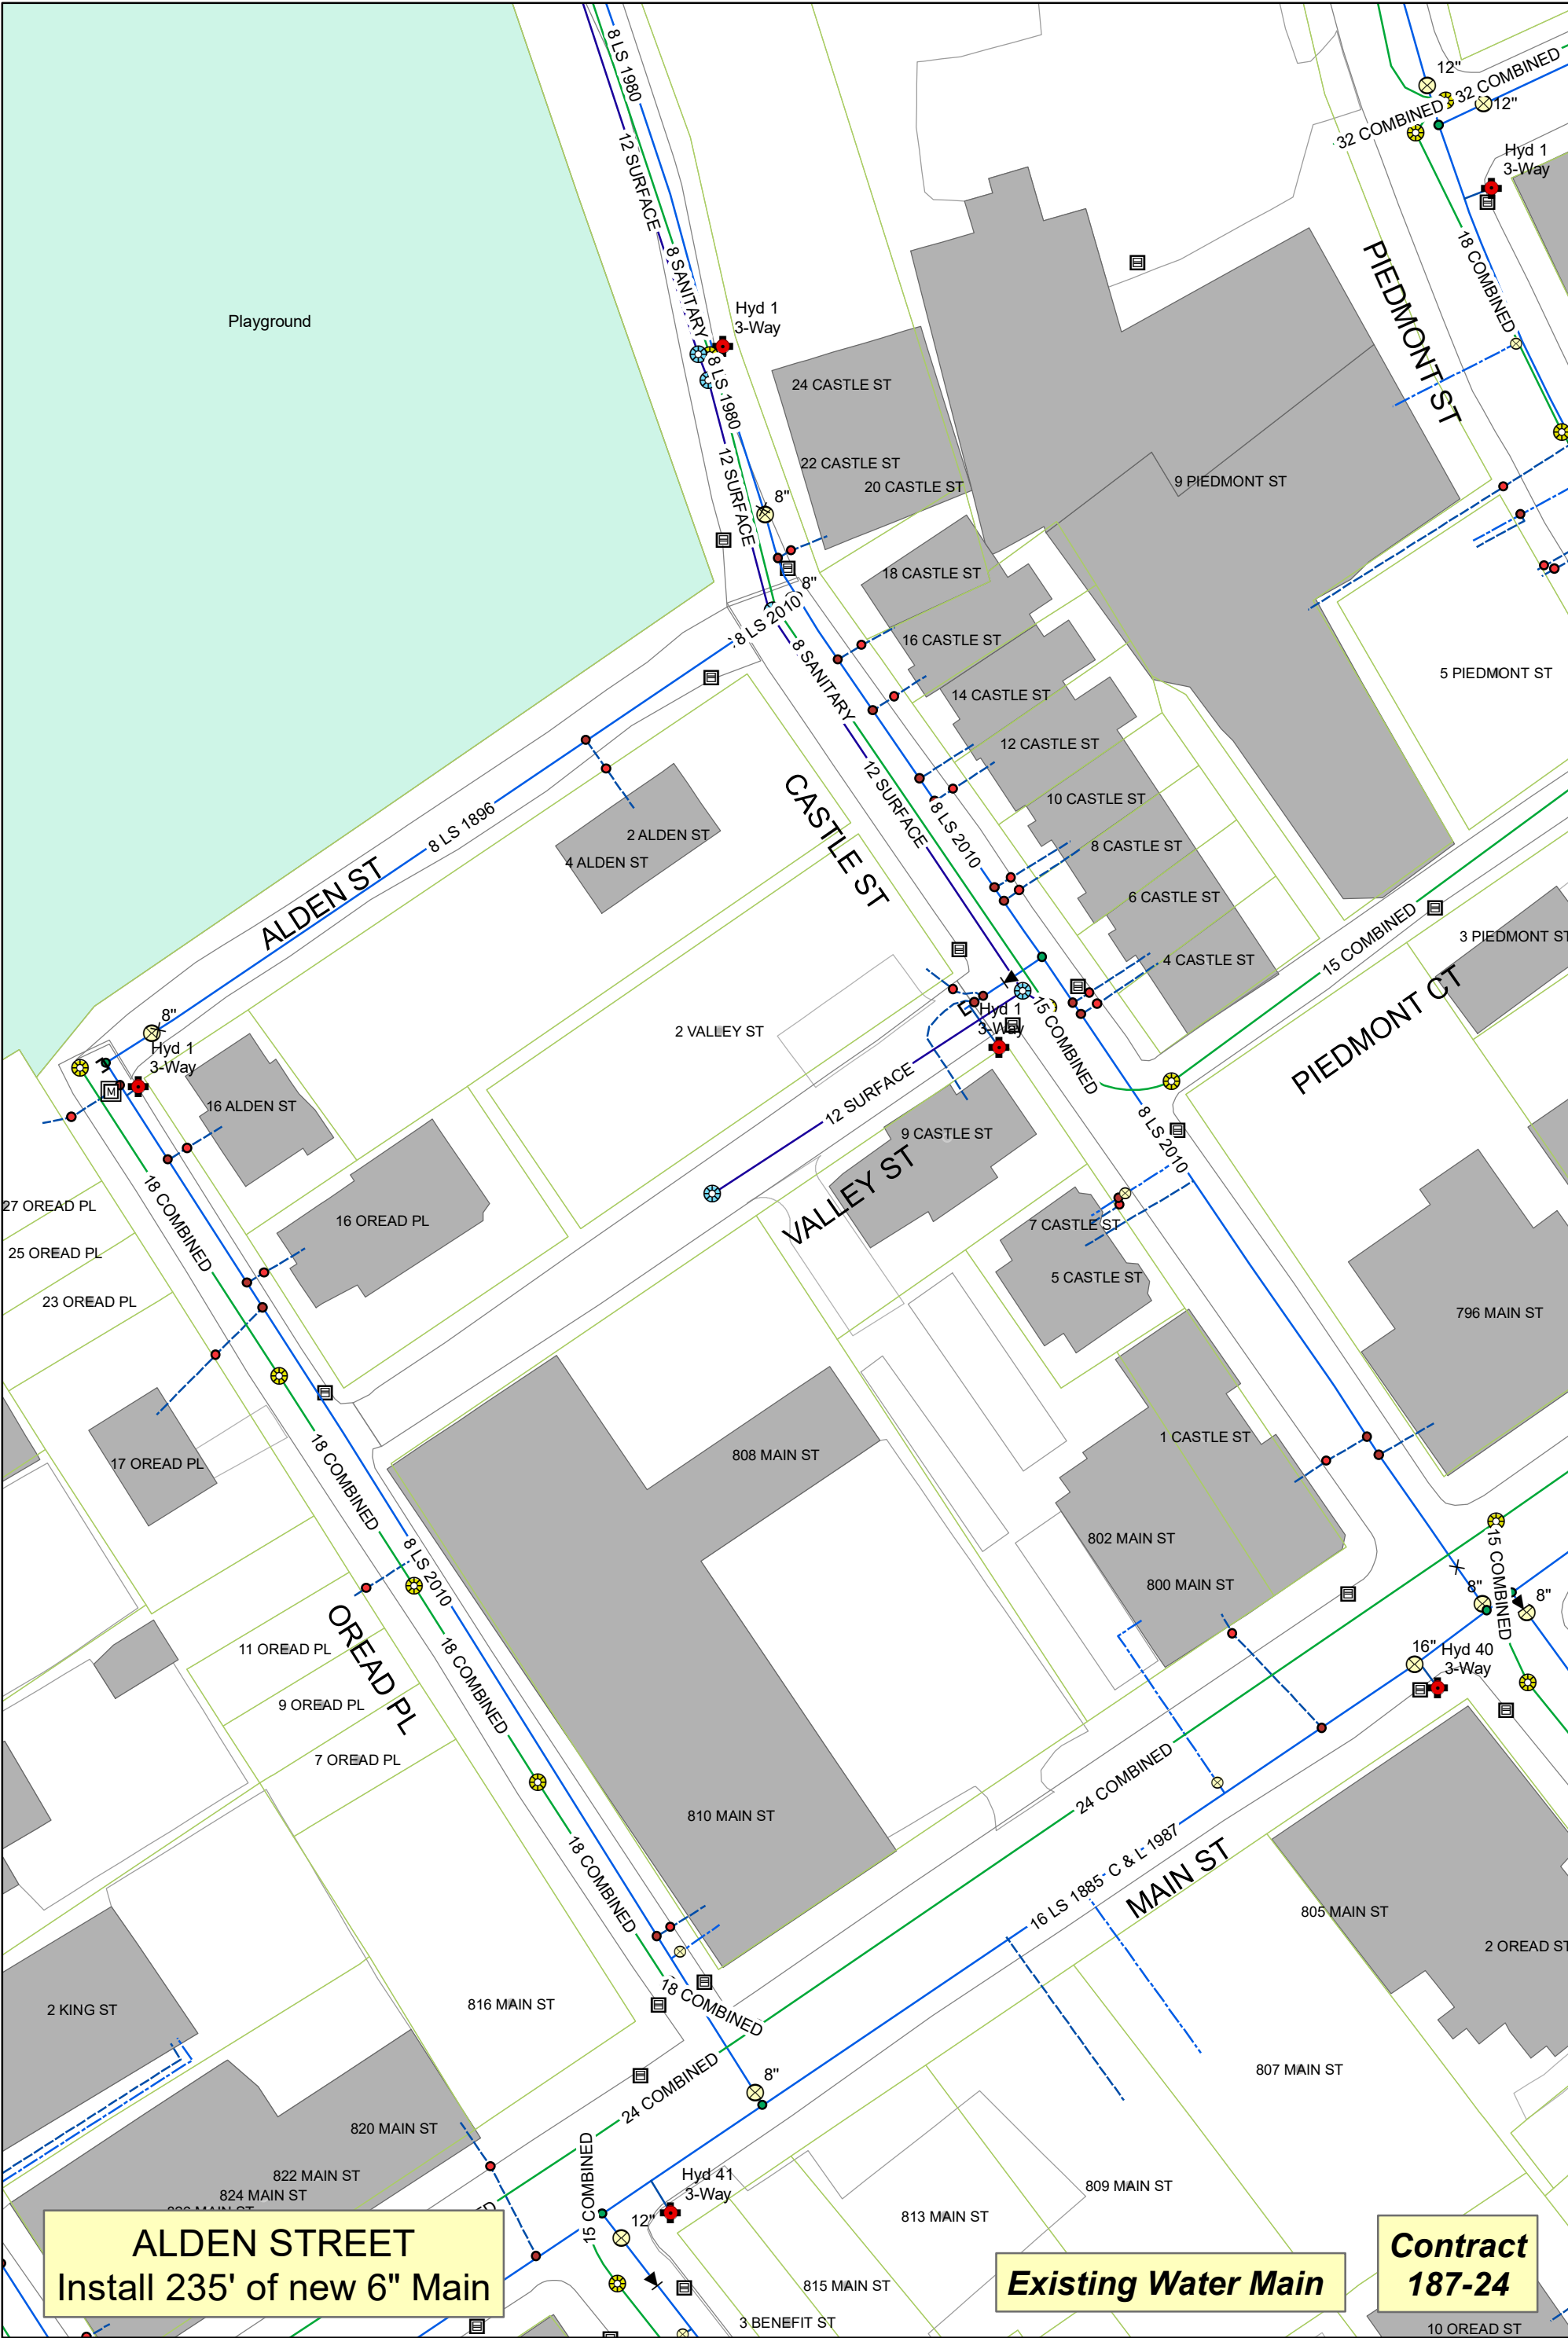


City Of Worcester
Department of Public Works & Parks
Water Operations

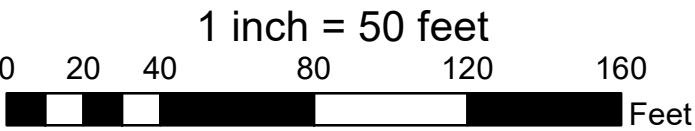


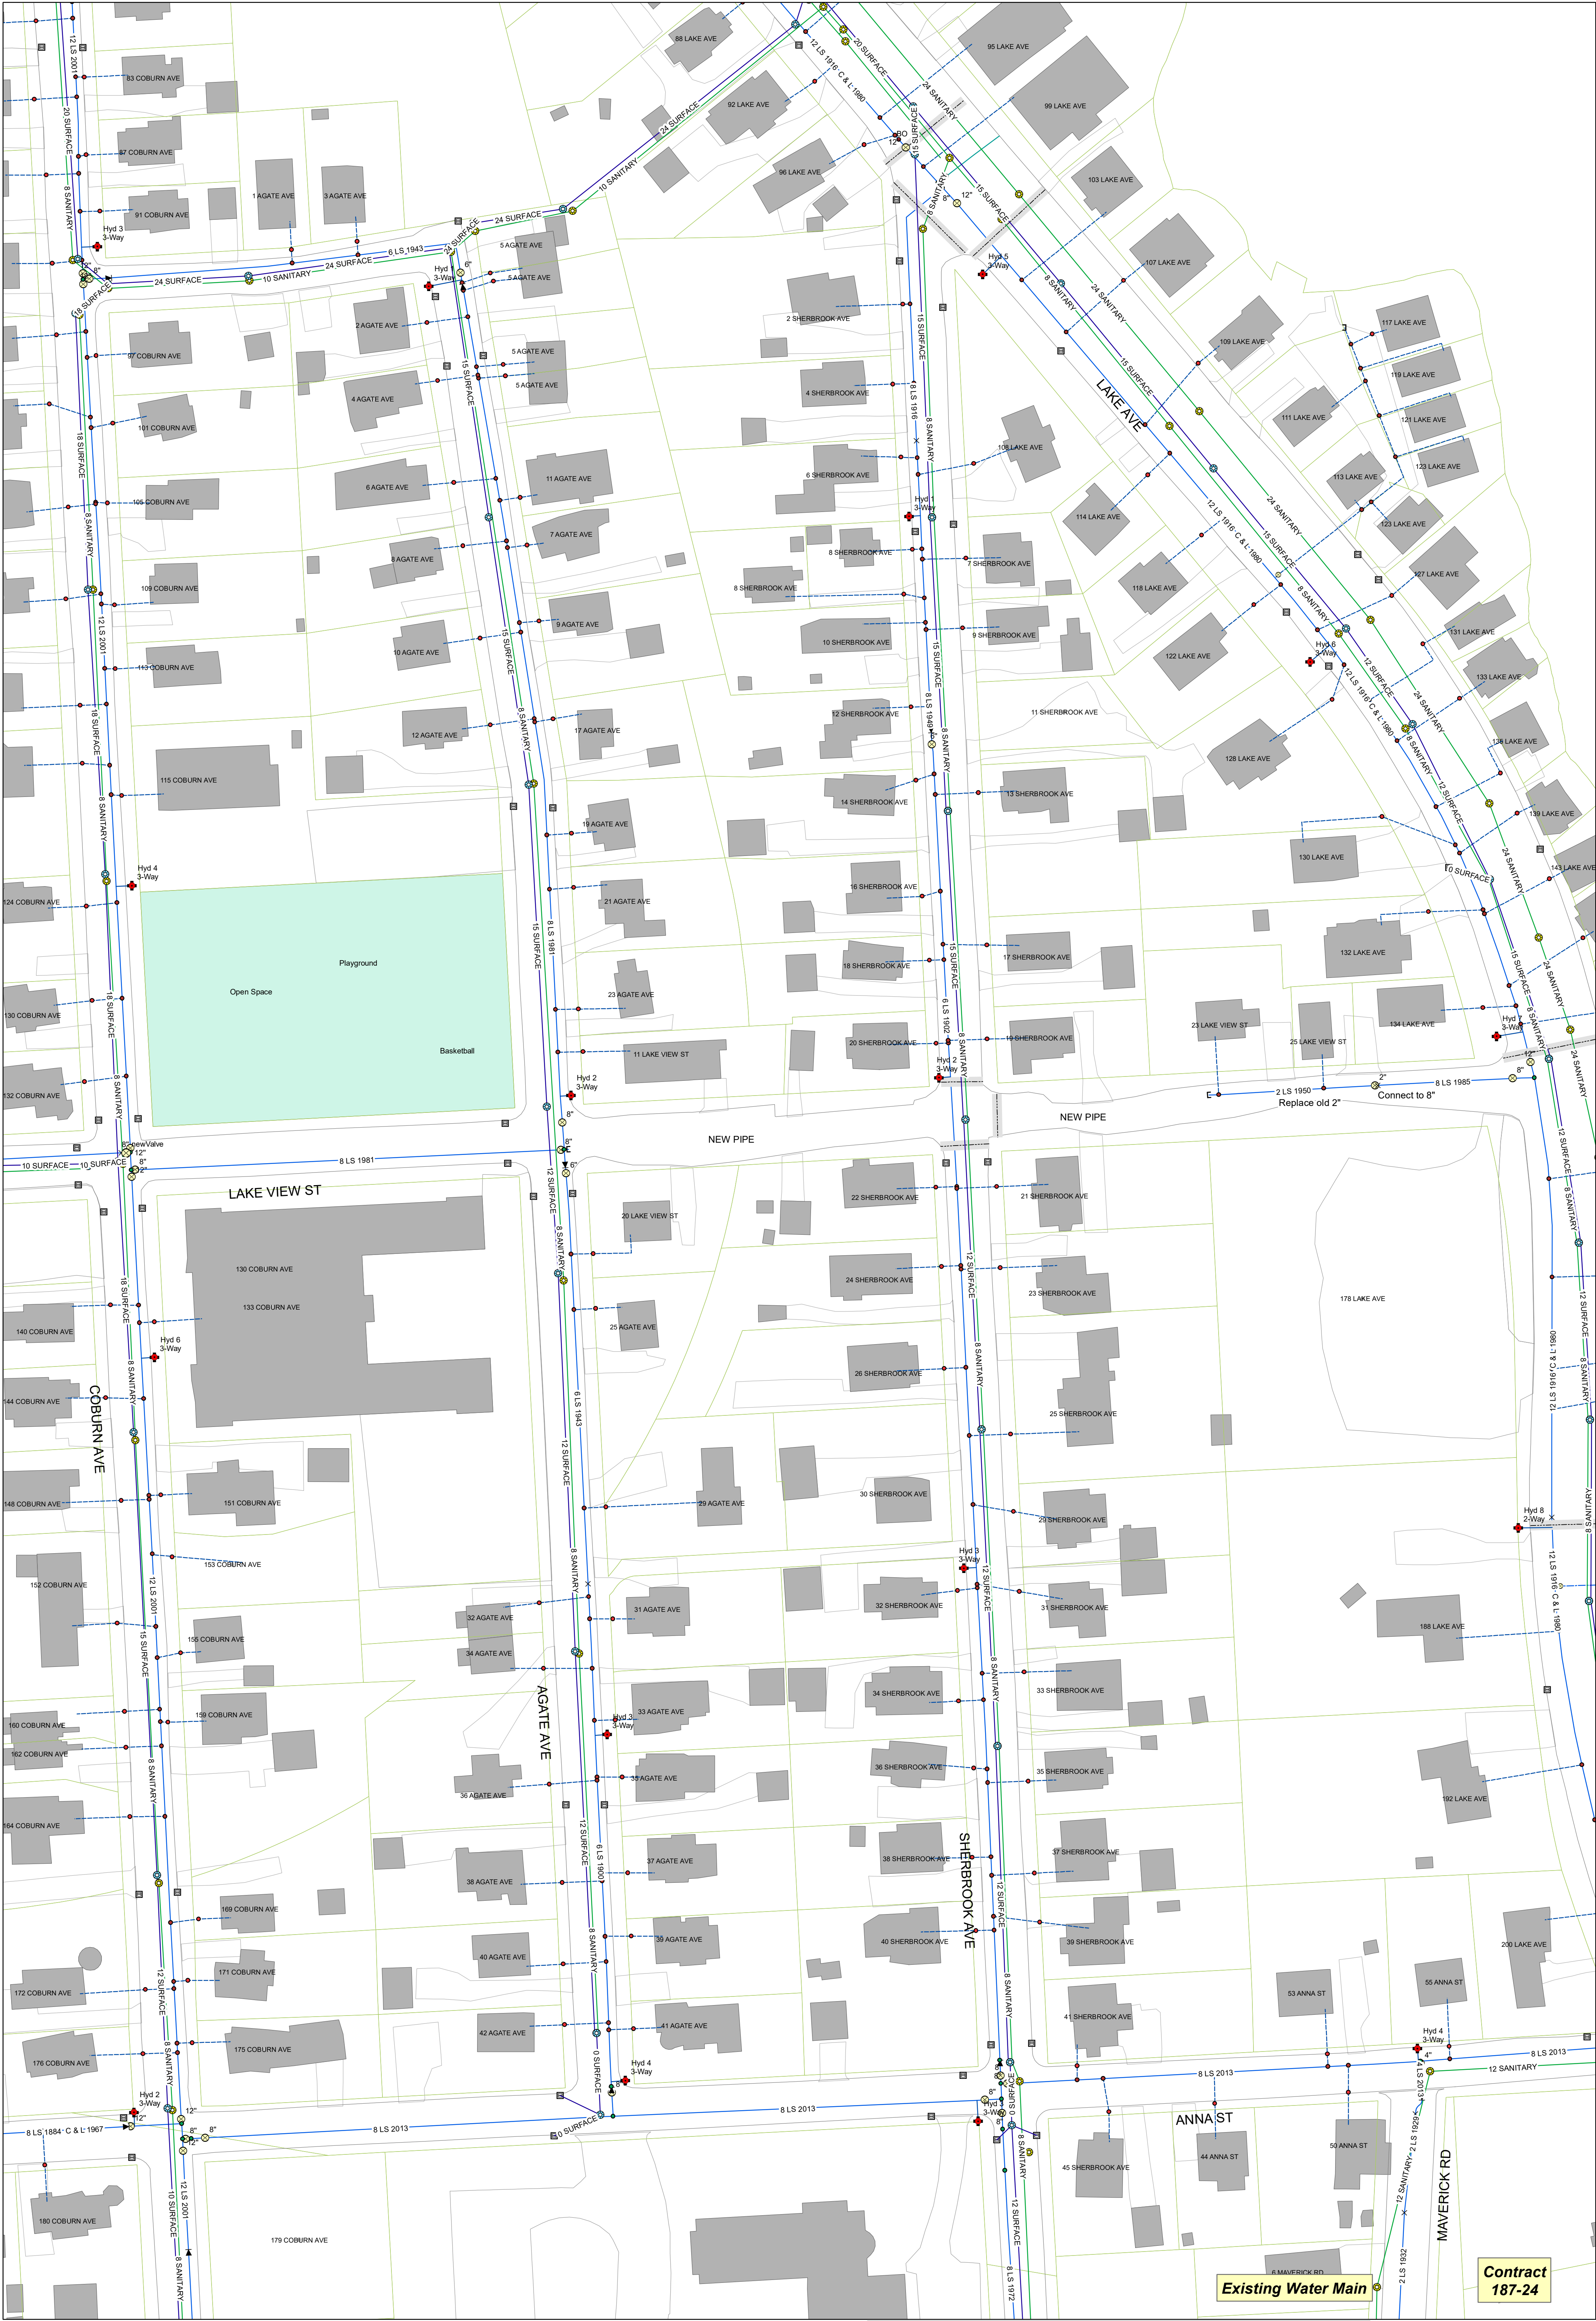


SHERBROOK AVE (Lake Ave S to Anna St)
Relay 985' of 6" 1902 & 420' 8" 1916-1949
LAKE VIEW ST (EOP near Lake Ave W to Agate Ave)
590' of new 8" replaces old 2" and eliminates dead end)
AGATE AVE (Anna St to Lake View St and Coburn Ave to #5)
965' of new 8" replaces old 6" 1943-1950 pipe.

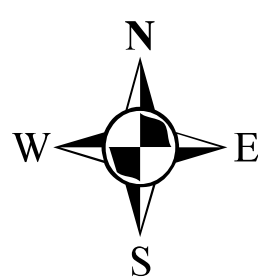

Contract
187-24

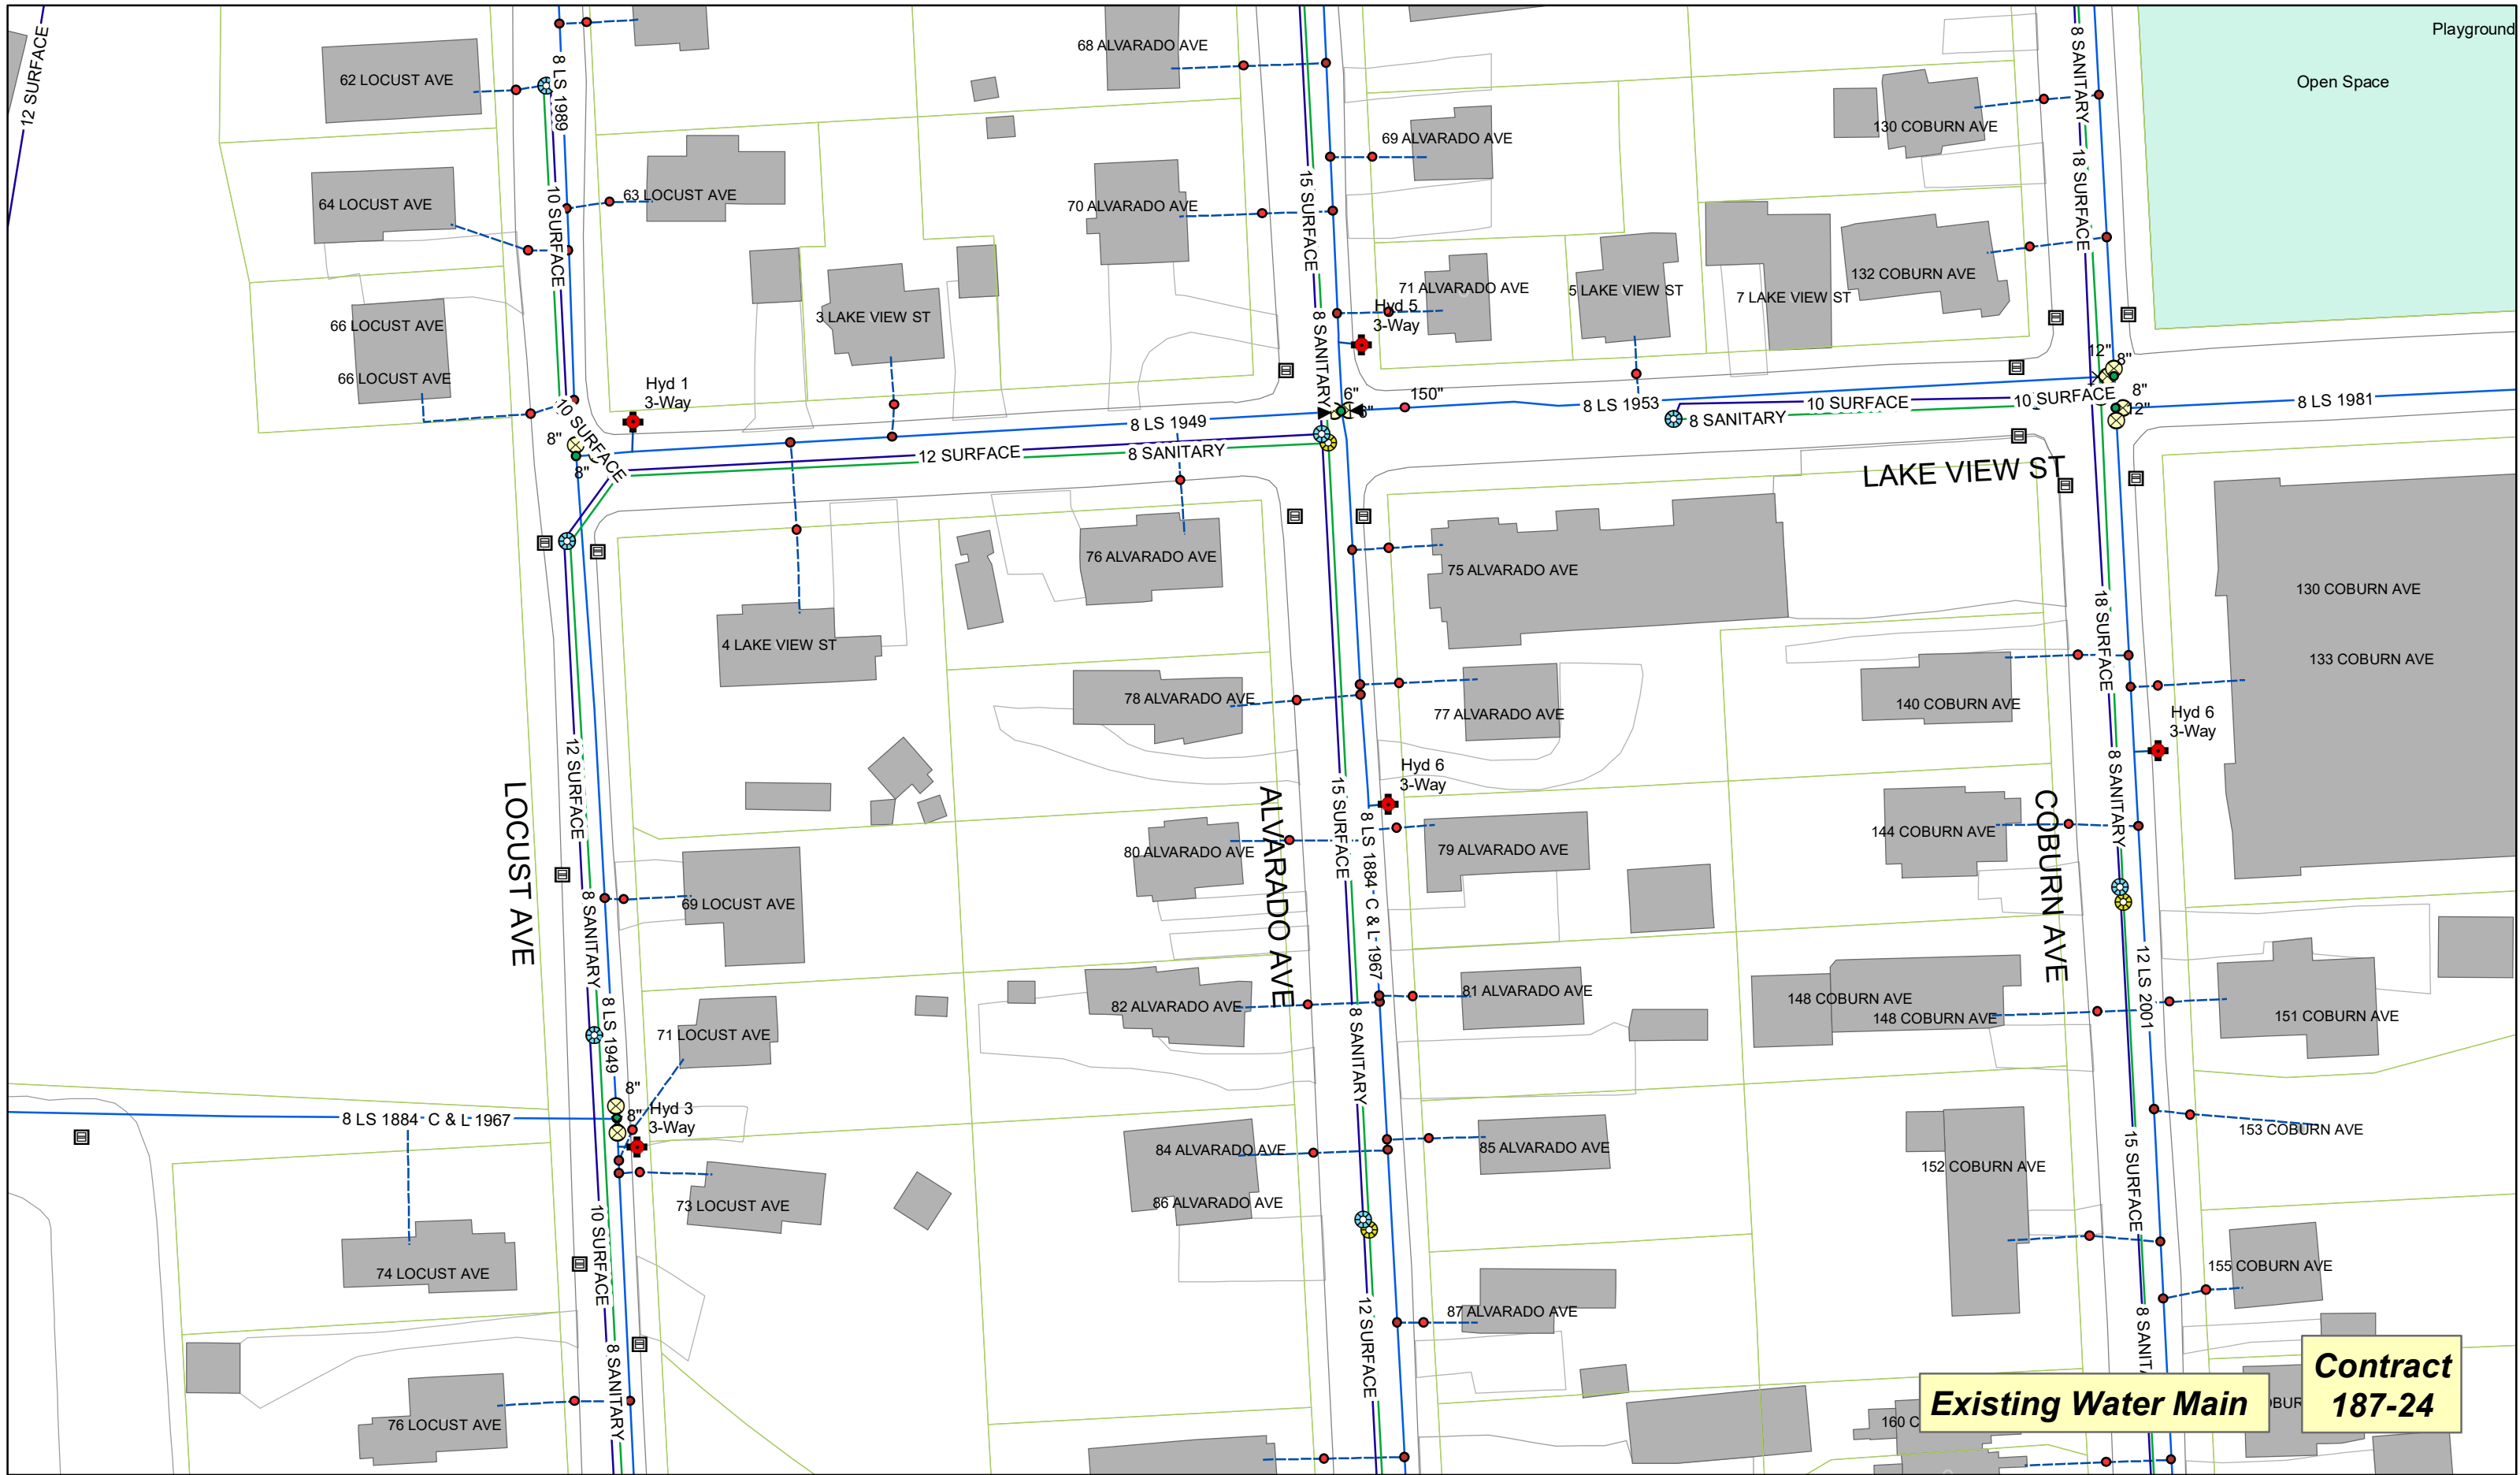

City Of Worcester
Department of Public Works & Parks
Water Operations

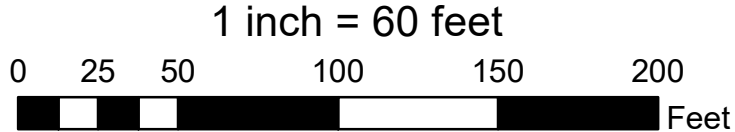

**LAKE VIEW ST Relay 900' of old 8" pipe
with new 12" CLDI zinc coated pipe**

