


STREET

CHATHAM

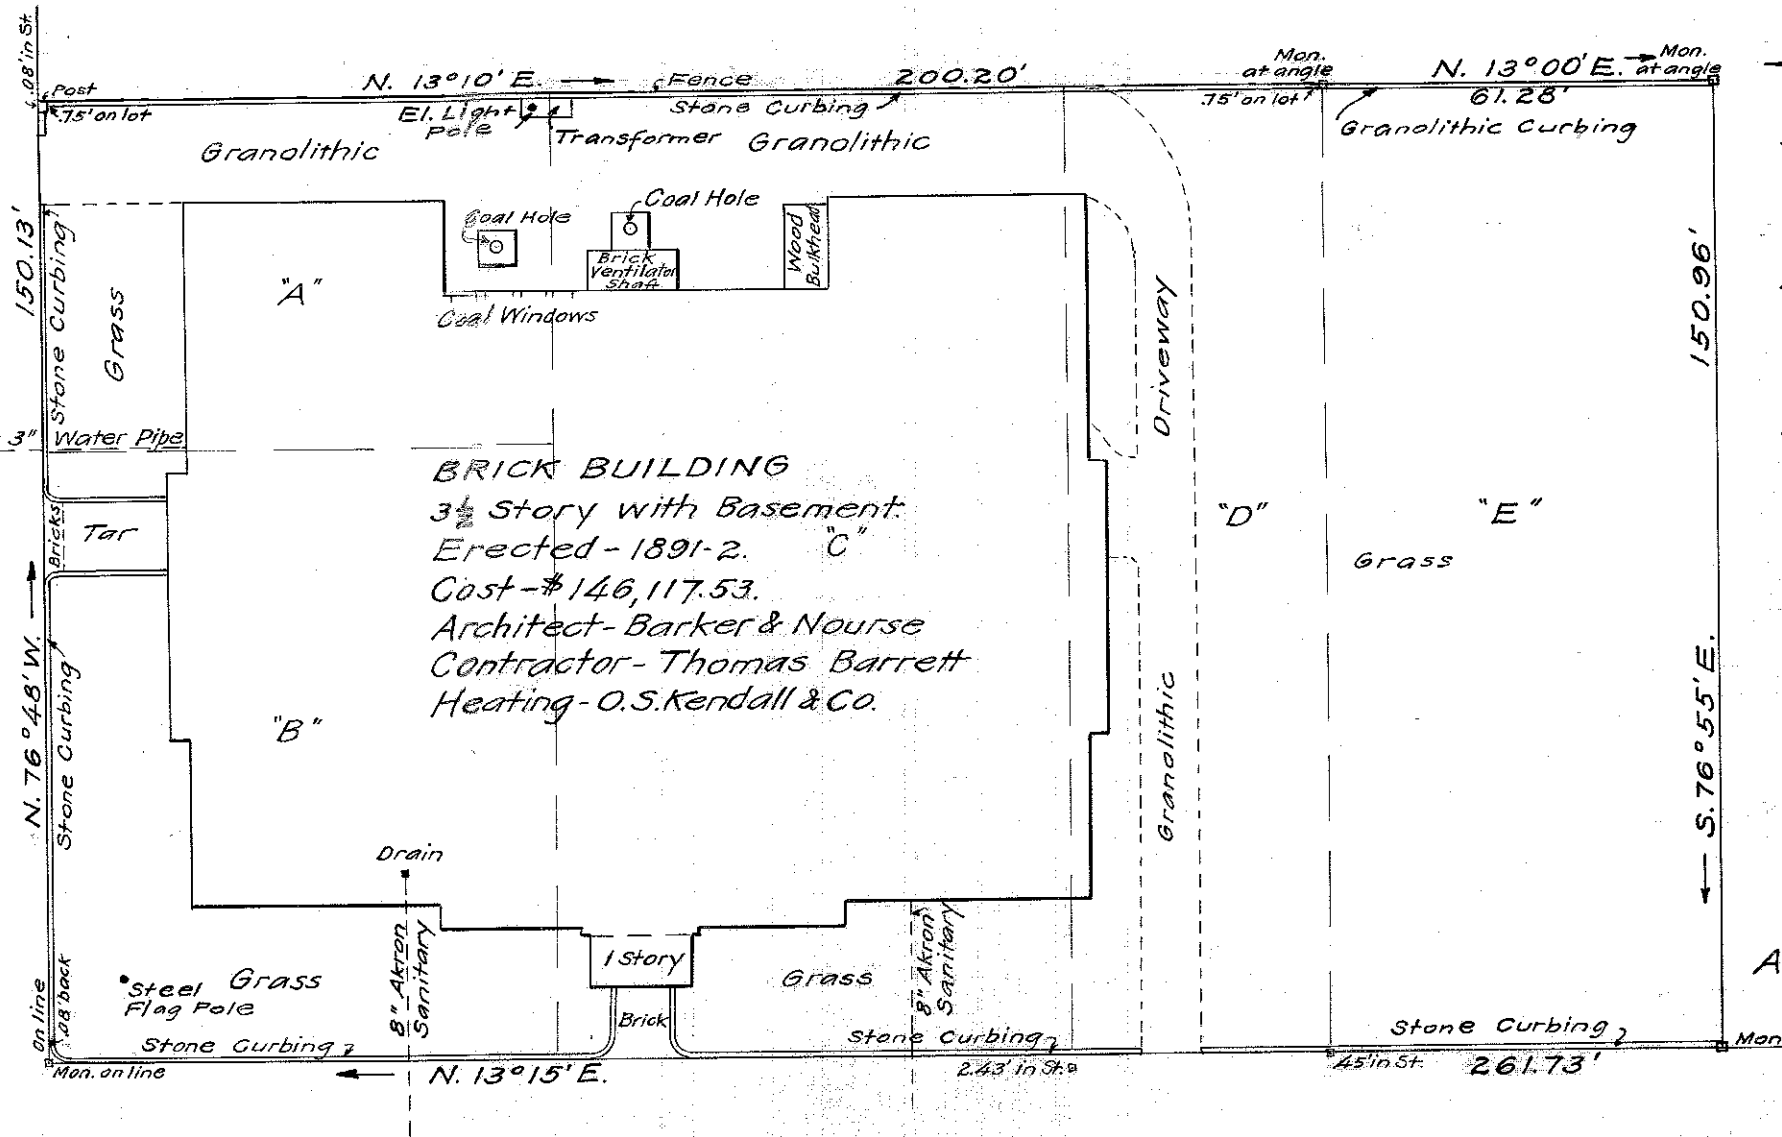

Lot "A" - Mary T. Kendall
 to City of Worcester,
 June 19, 1889, Book
 of Deeds 1296, p. 566,
 Consideration \$7,500.
 Lot "B" - J. S. & F. W. South-
 gate to City of Worcester,
 June 19, 1889, Book
 of Deeds 1296, p. 568,
 Consideration \$15,000.
 Lot "C" - Sarah D. Dennis
 to City of Worcester,
 June 19, 1889, Book
 of Deeds 1296, p. 565,
 Consideration \$18,000.
 Lot "D" - Moses Bemis to
 City of Worcester,
 June 19, 1889, Book
 of Deeds 1296, p. 563,
 Consideration \$9,000.
 Lot "E" - Earl W. & Abbie
 G. Bemis to City of
 Worcester, May 24,
 1918, Book of Deeds,
 2,154 p. 463, Con-
 sideration \$9,000.

IRVING

STREET

CLASSICAL HIGH SCHOOL.

PLAN OF LOT AND BUILDING.

WORCESTER, MASS.

0 10 20 30 60
 SCALE - 30 Feet to an Inch.

City Engineer's Office,
 March 18, 1926.