

UMBAGOG DRIVE
WELDON AVENUE



COVER SHEET	1
UMBAGOG DR - PLAN	2
UMBAGOG DR - PROFILE	3-5
WELDON AVE - PLAN	6-7
WELDON AVE - PROFILE	8-10
CITY OF WORCESTER STANDARD DETAILS	11

NO.	DATE	DESCRIPTION	BY
	3/27/2024	75% Plans	

**DEPARTMENT OF
PUBLIC WORKS AND PARKS**
Engineering Division
20 East Worcester St, Worcester MA 01604




**PROJECT H24-1
PRIVATE STREET
CONVERSION
UMBABGOG DR &
WELDON AVE
WORCESTER, MA**


TITLE:

COVER SHEET

DRAWN BY:	XXX
CHECKED BY:	XXX
SCALE: (H)	AS SHOWN
SCALE: (V)	AS SHOWN
CAD I.D.: H24-1_COVERSHEET.DWG	
DATE:	AUGUST 29, 2024

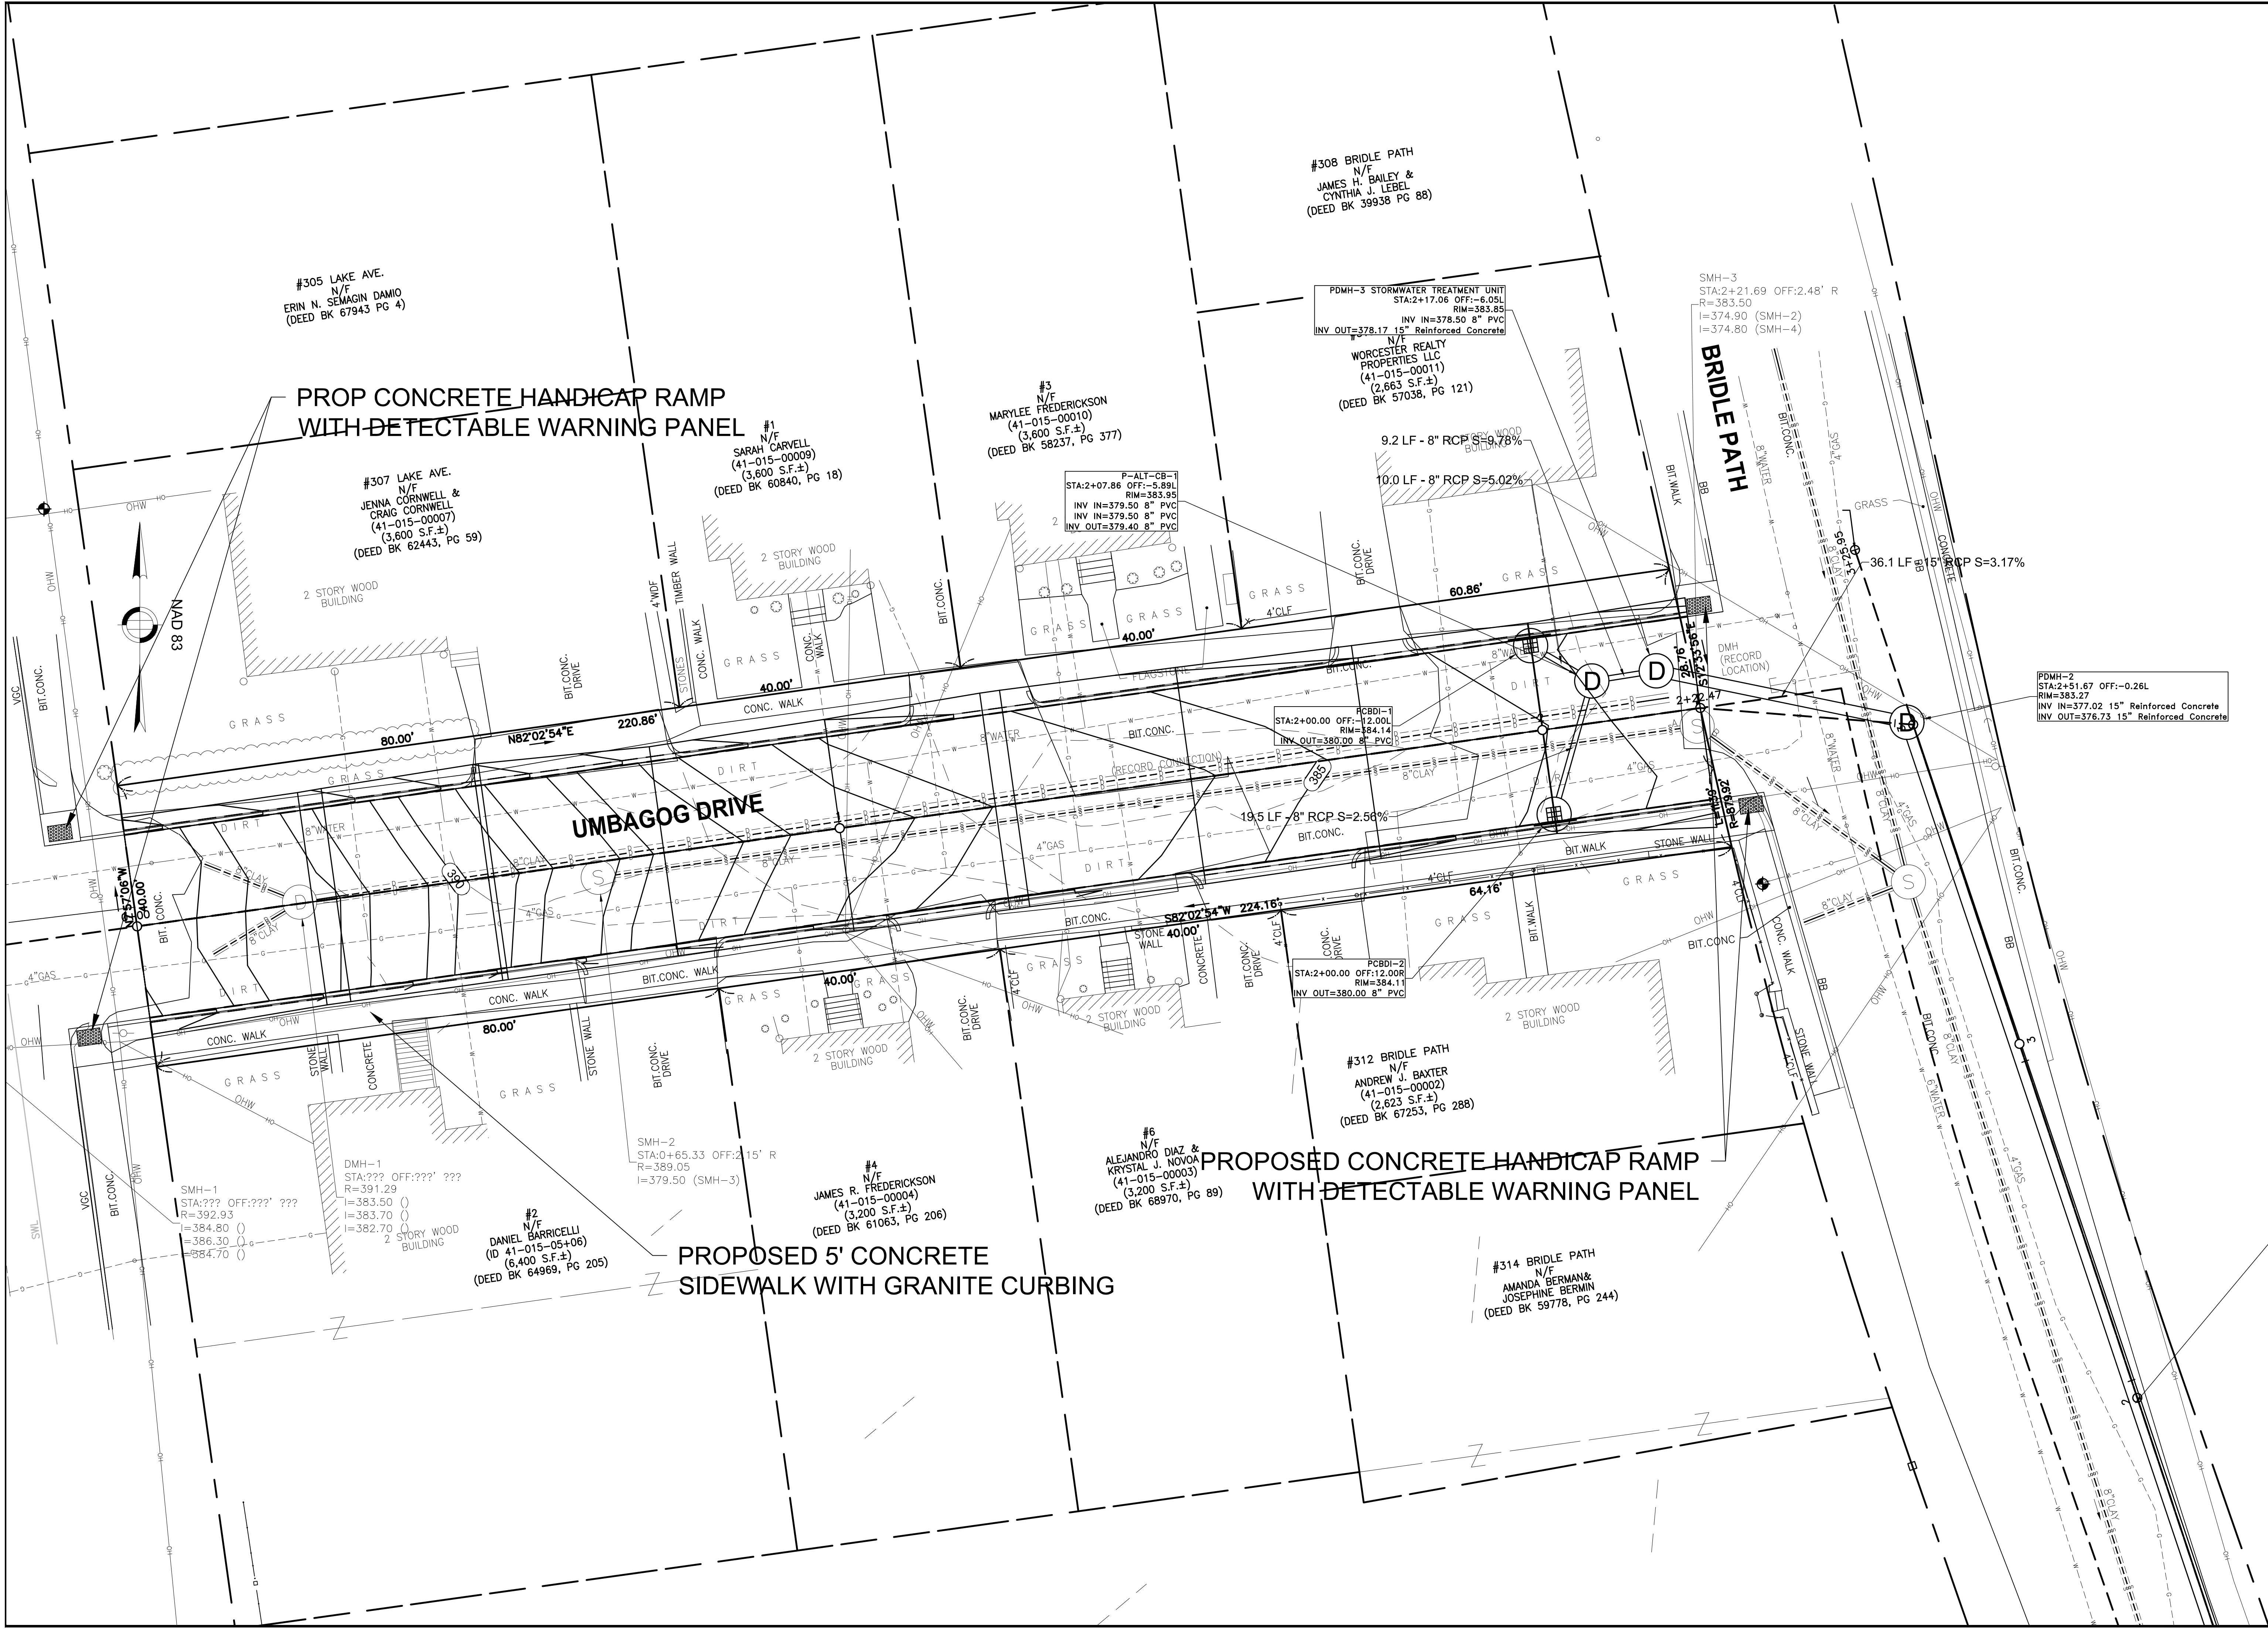

DEPARTMENT OF PUBLIC WORKS AND PARKS Engineering Division 20 East Worcester St, Worcester MA 01604			
PROJECT H24-1 PRIVATE STREET CONVERSION UMBAGOG DR & WELDON AVE WORCESTER, MA			
TITLE: UMBAGOG DRIVE PLAN (STA. 0+00 to 2+51)			
DRAWN BY: XXX			
CHECKED BY: RS			
SCALE: (H) 1"=10'			
SCALE: (V) 1"=4'			
CAD I.D.: UMBAGOG_8-29-24.DWG			
DATE: AUGUST 29, 2024			
SHEET 2 OF 11			
NO.	DATE	DESCRIPTION	BY
	3/27/2024	75% Plans	

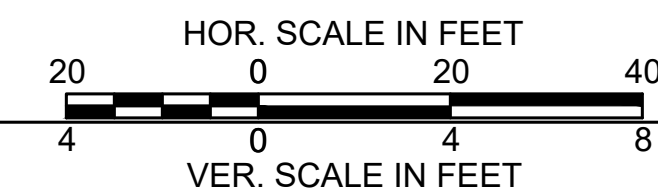

TITLE:
UMBAGOG DRIVE
PROFILE - CENTER
(STA. 0+00 to 2+21)

DRAWN BY: XX

CHECKED BY: _____ R _____

SCALE: (H) **1"=2'**


SCALE: (V) 1"=


CAD I.D.: UMBAGOG 8-29-24.DW

DATE: AUGUST 29, 2021

[illegible]

SHEET 4 OF 11

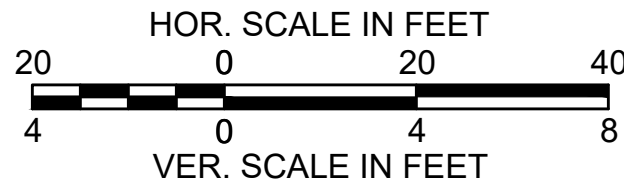[illegible]

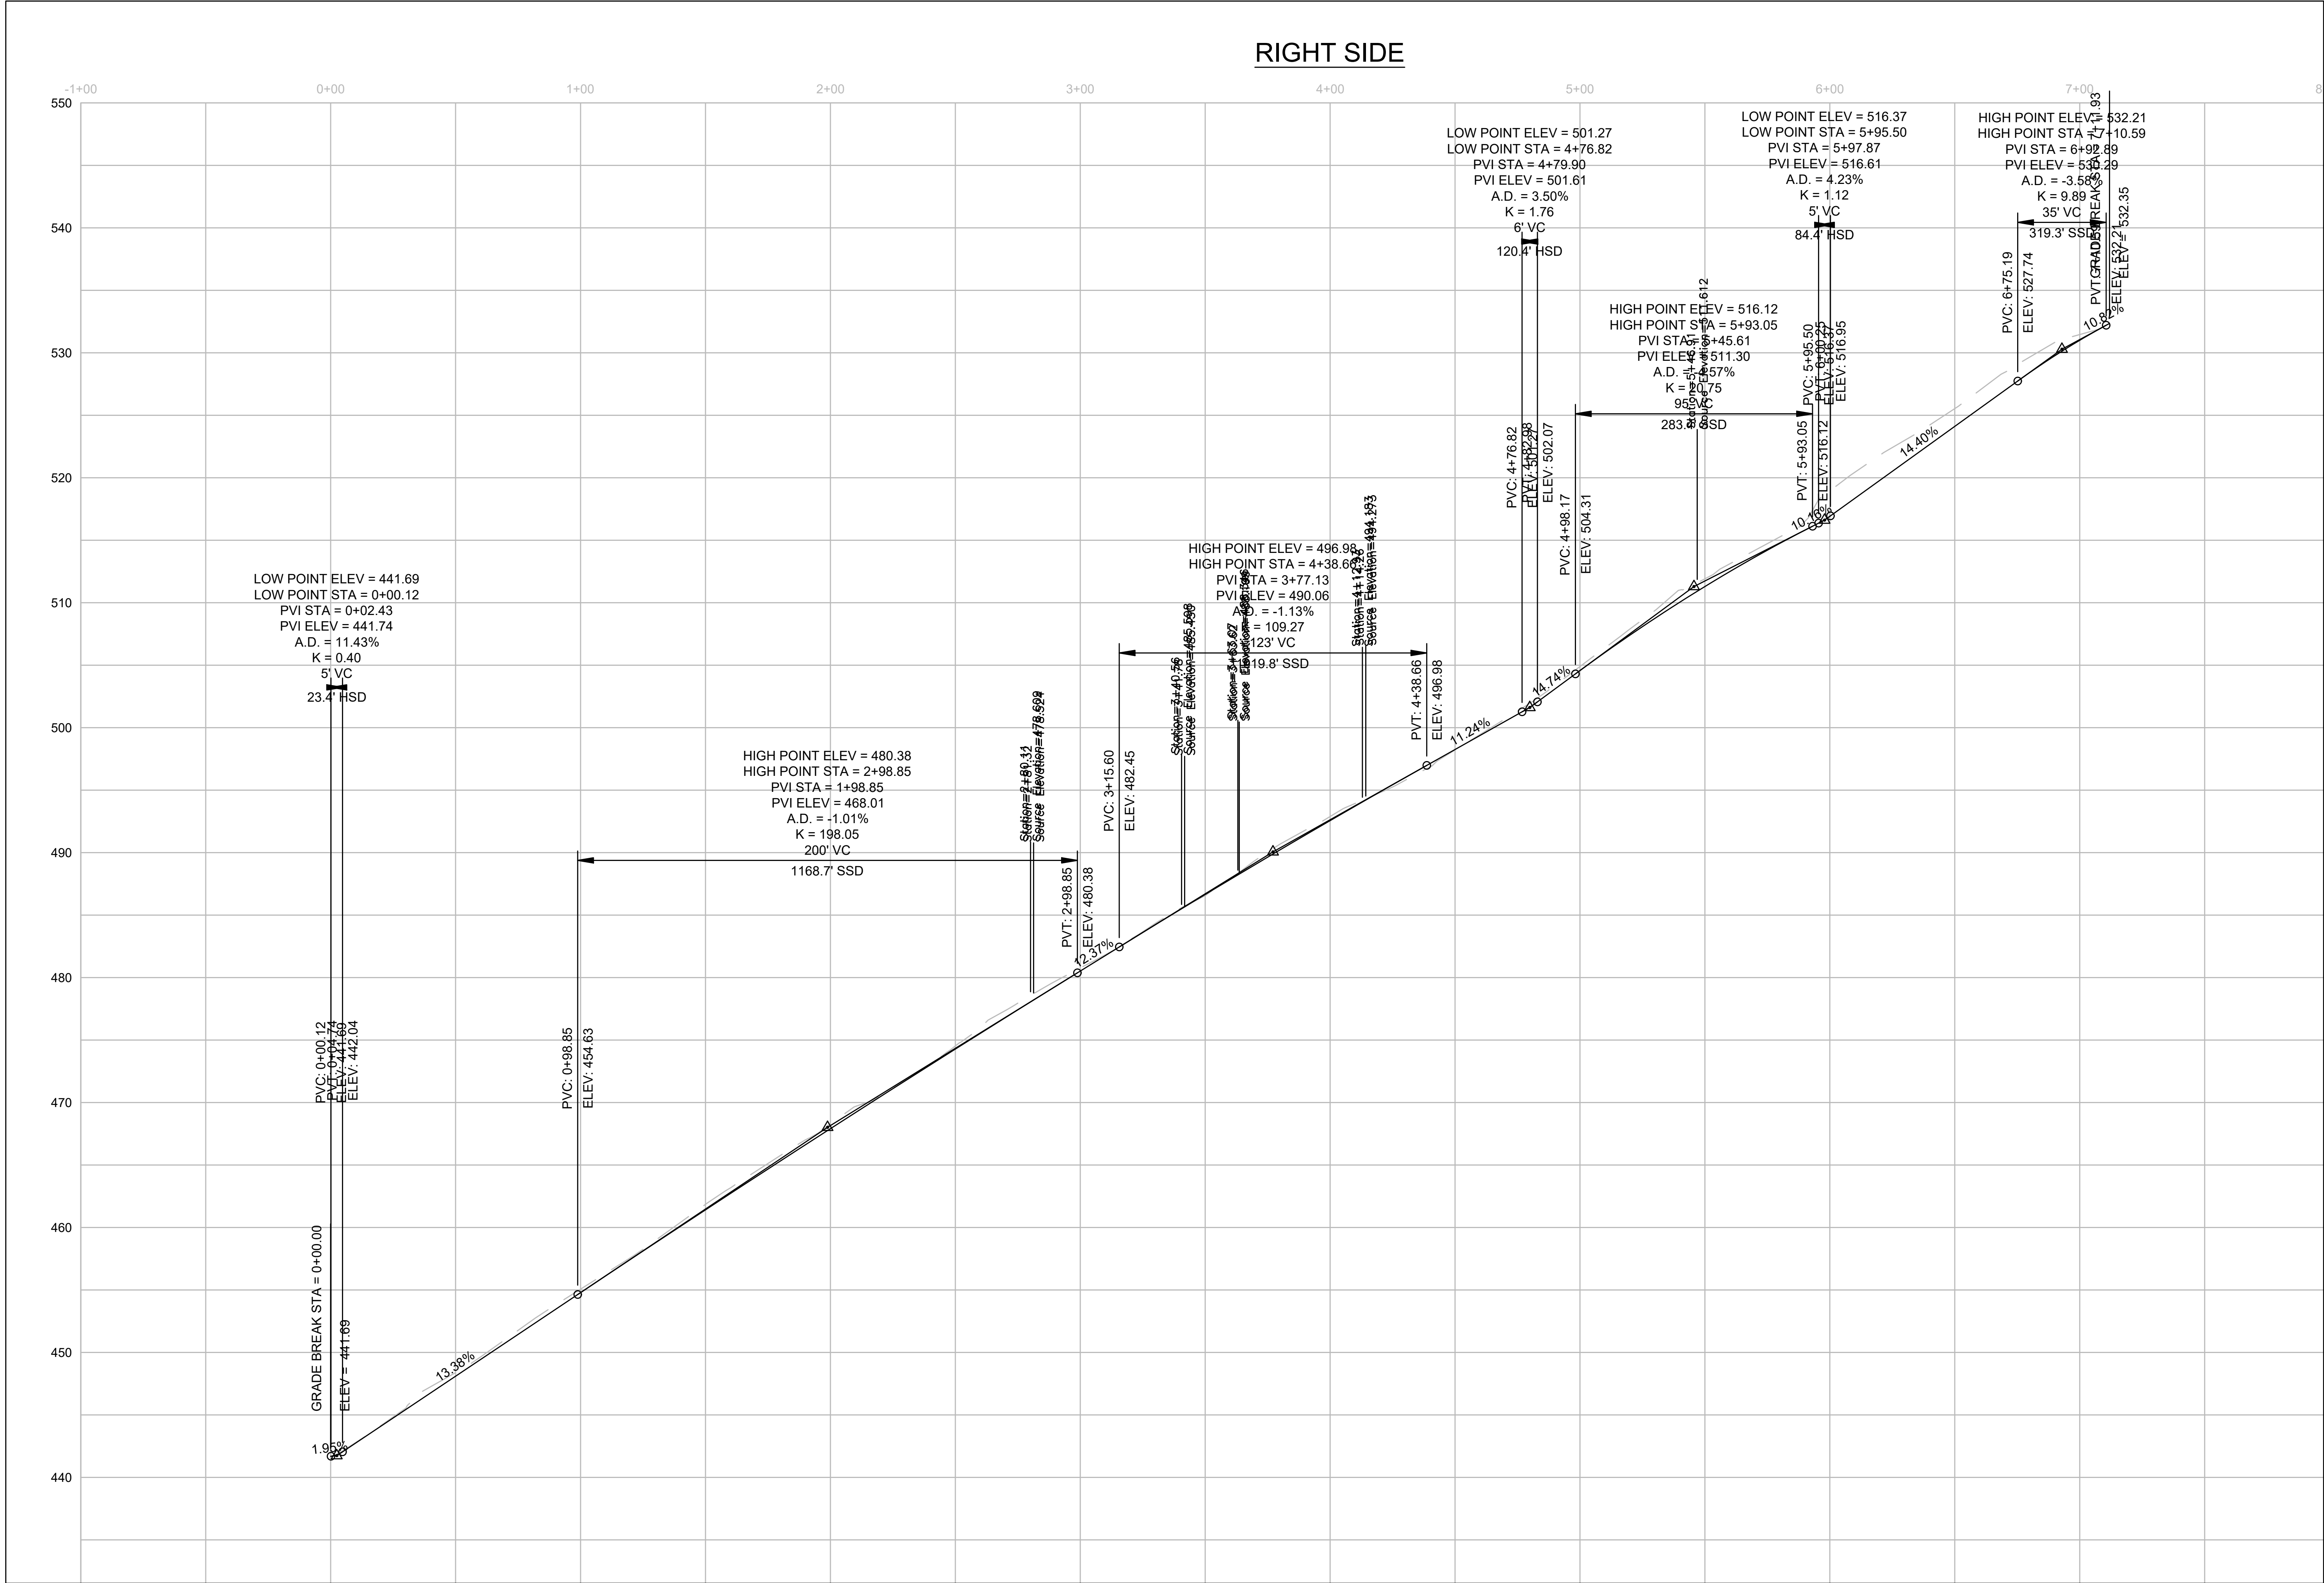

**DEPARTMENT OF
PUBLIC WORKS AND PARKS
Engineering Division**
20 East Worcester St, Worcester MA 01604




**PROJECT H24-1
PRIVATE STREET
CONVERSION
UMBABGOG DR &
WELDON AVE
WORCESTER, MA**

**TITLE:
WELDON RIGHT
PROFILE
(STA. 0+00 to 7+00)**

DRAWN BY: SQ
CHECKED BY: XXX
SCALE: (H) 1"=30'
SCALE: (V) 1"=3'
CAD I.D.: WELDON_8-29-24.DWG
DATE: MARCH 27, 2024

SHEET 8 OF 11

NO.	DATE	DESCRIPTION	BY
3/27/2024	75% Plans		

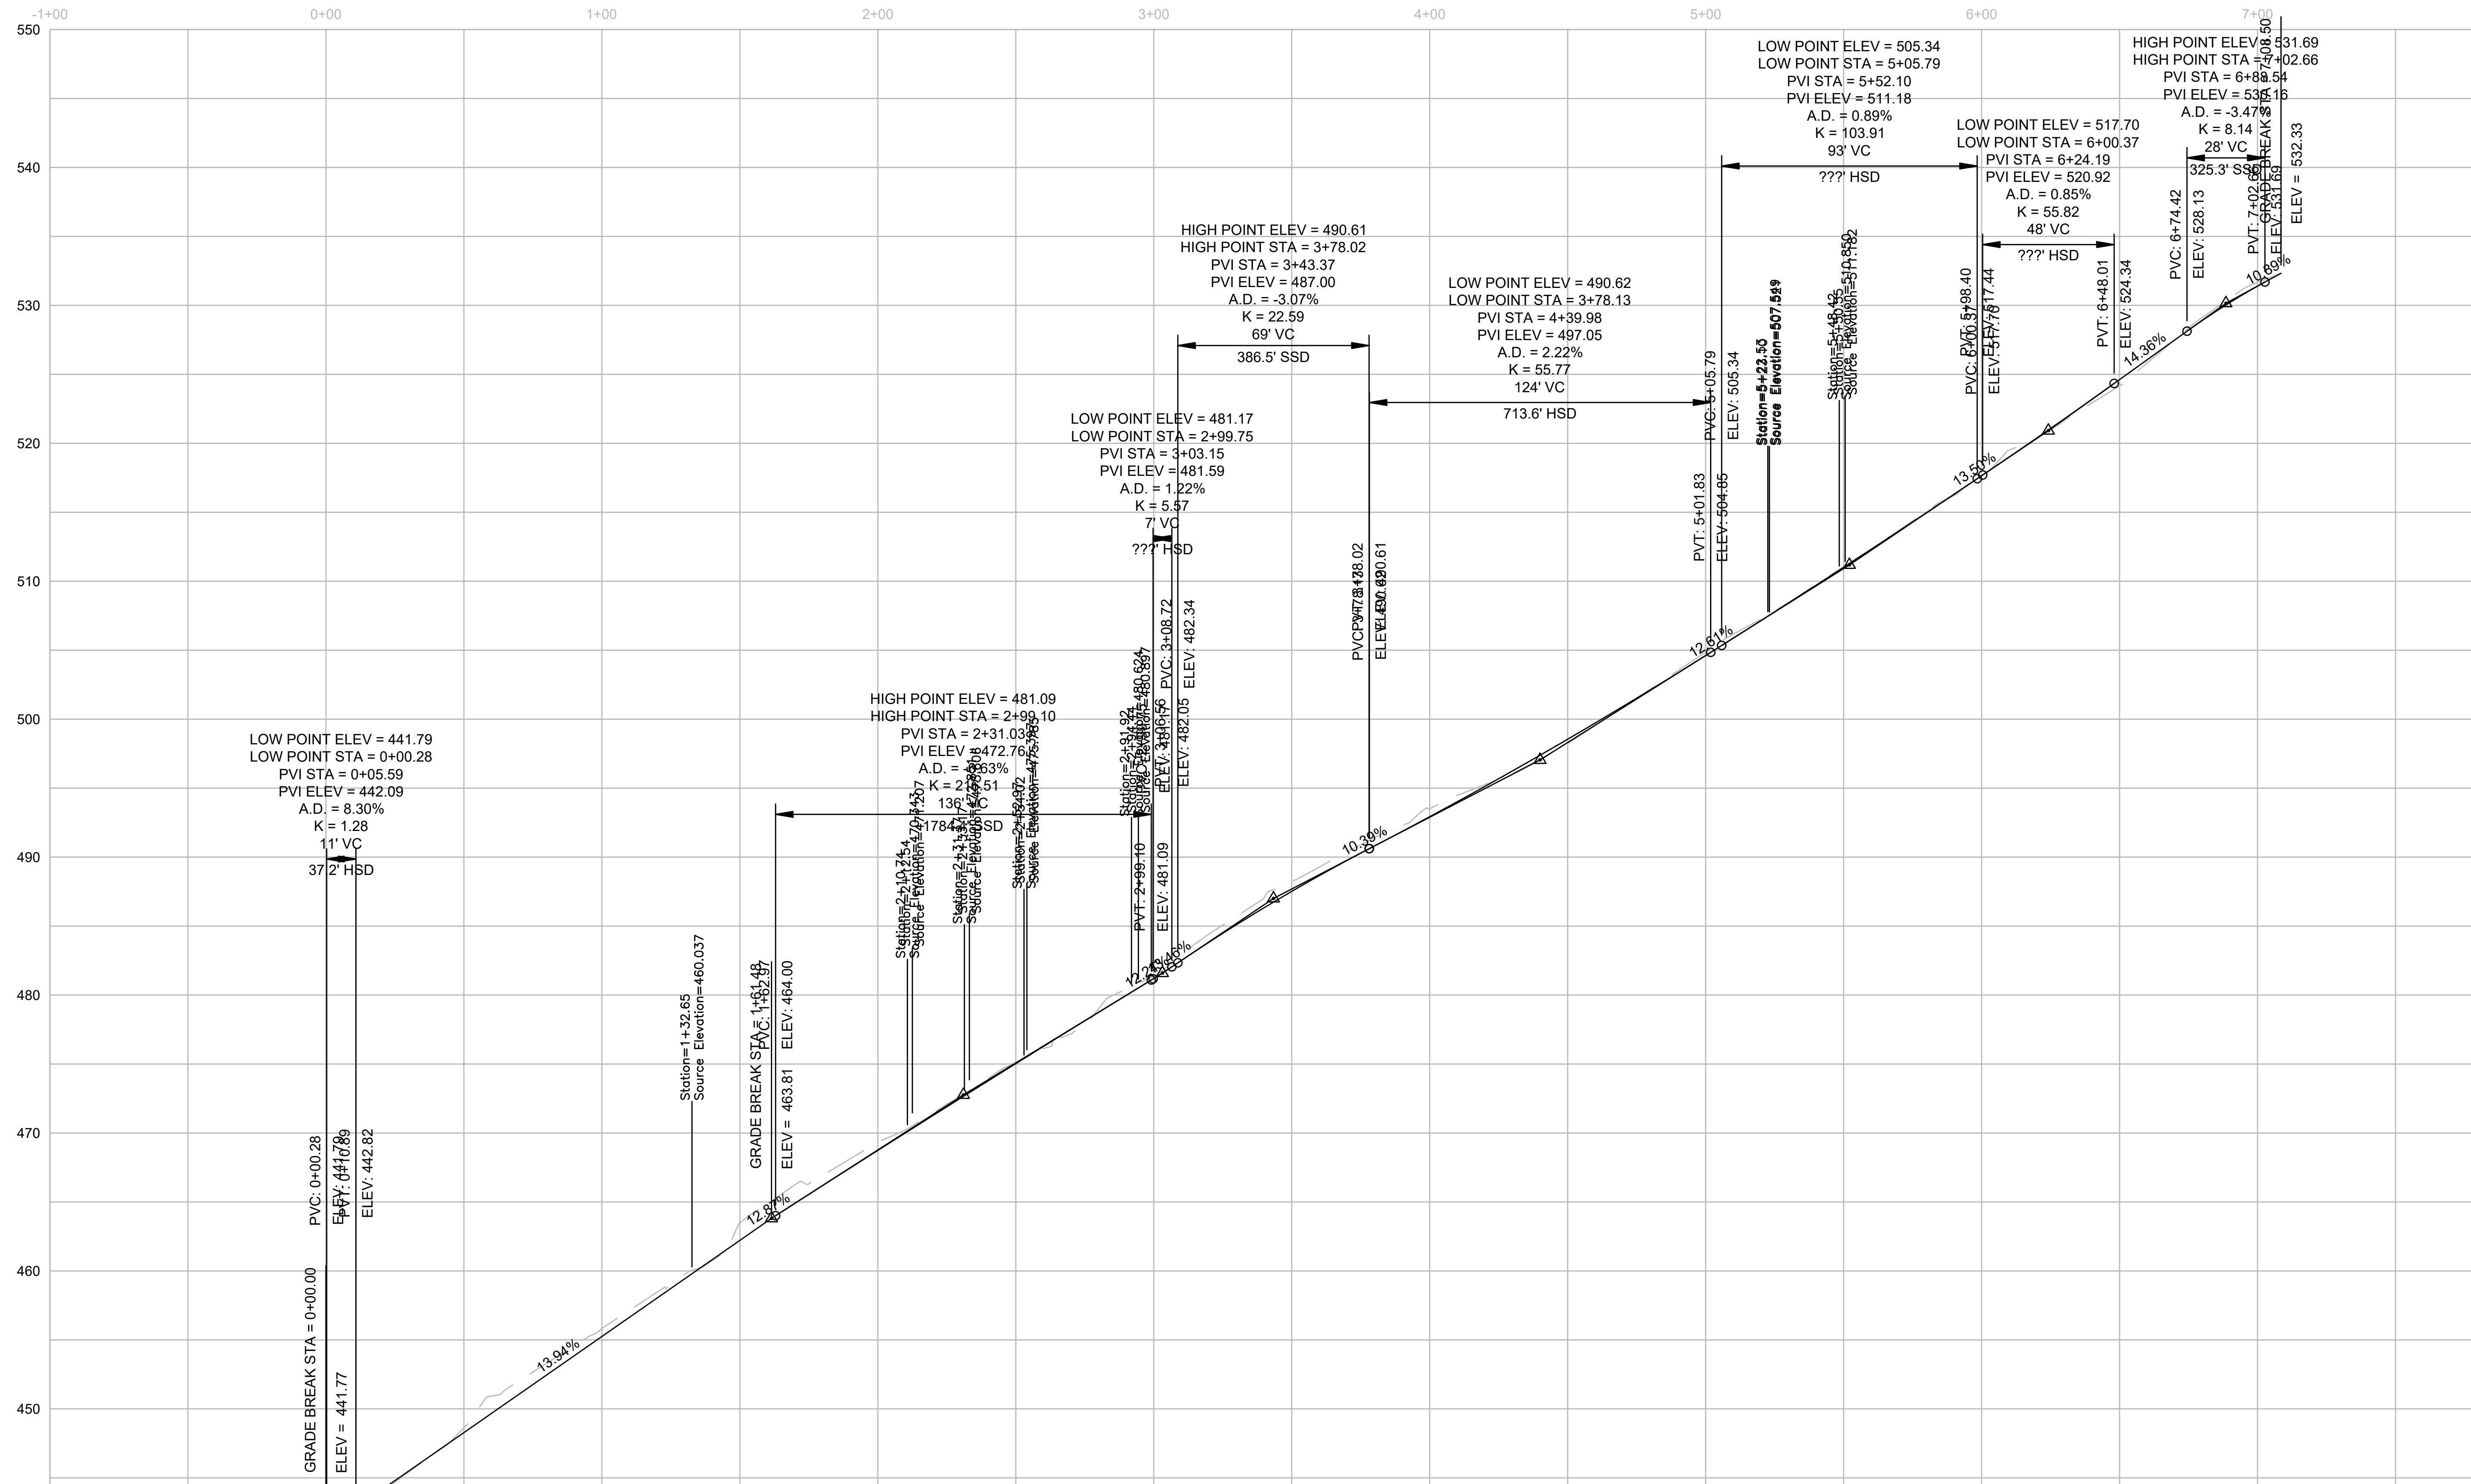

TITLE:
WELDON LEFT
PROFILE
(STA. 0+00 to 7+00)

SHEET 10 OF 1

[illegible]

