



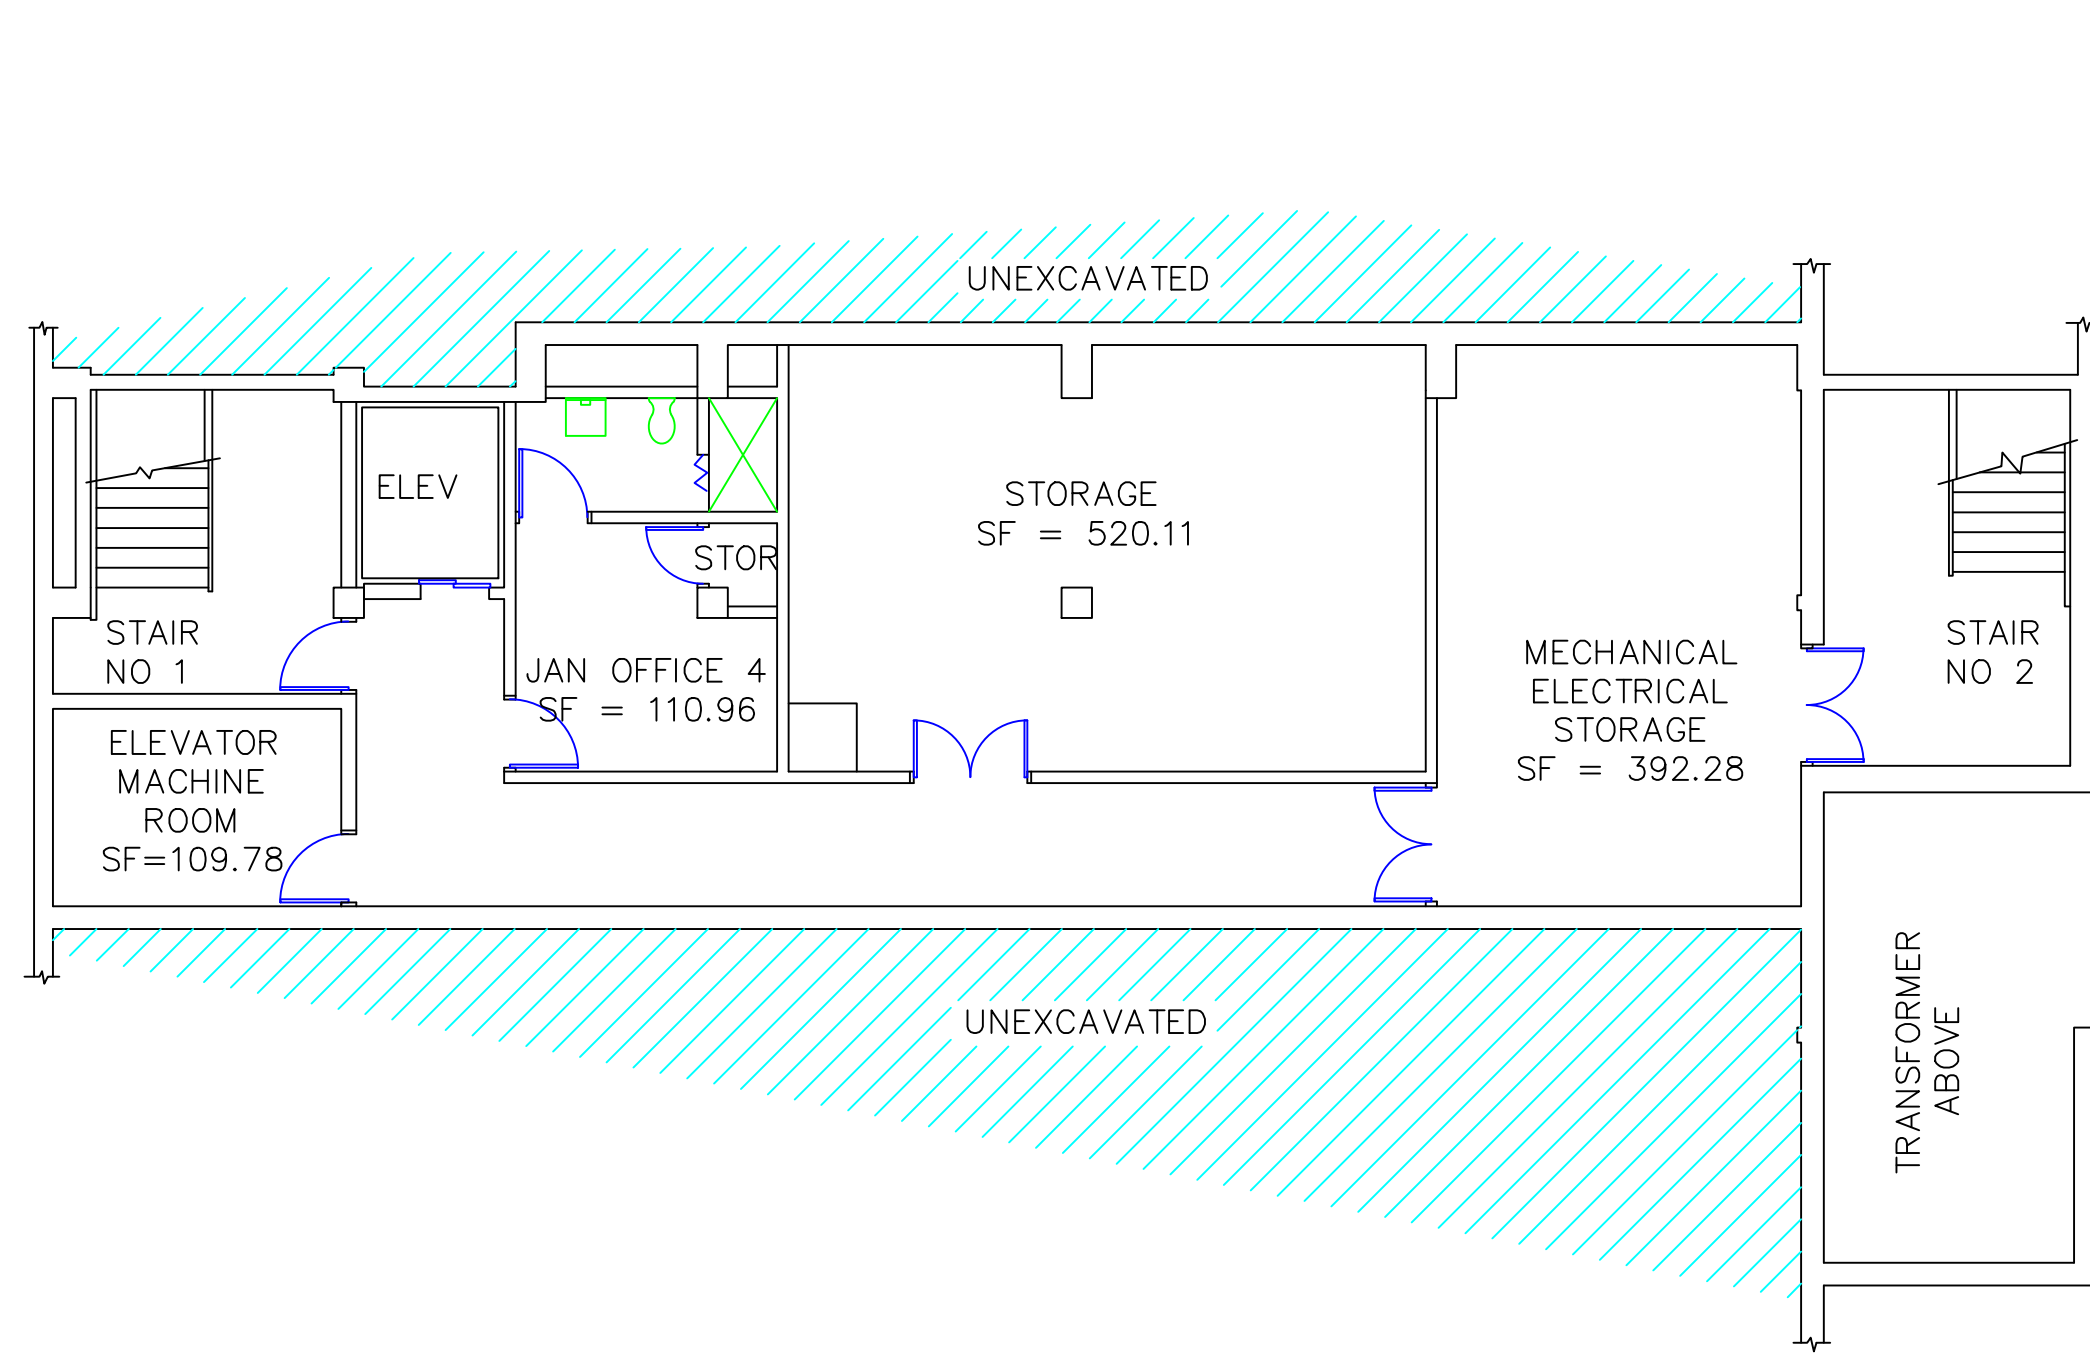


CHANDLER ELEMENTARY BASEMENT PLAN
SF - OUTSIDE WALL = 2,270.25

PLAN GRAPHICS KEY


- CLASSRM LOCKSET W/ INDICATOR - 13
- NEW OFFICE LOCKSET - 8
- NEW PANIC HARDWARE/EXIT DEVICE - 22
- NEW SOLID WOOD INT. DOOR - 0

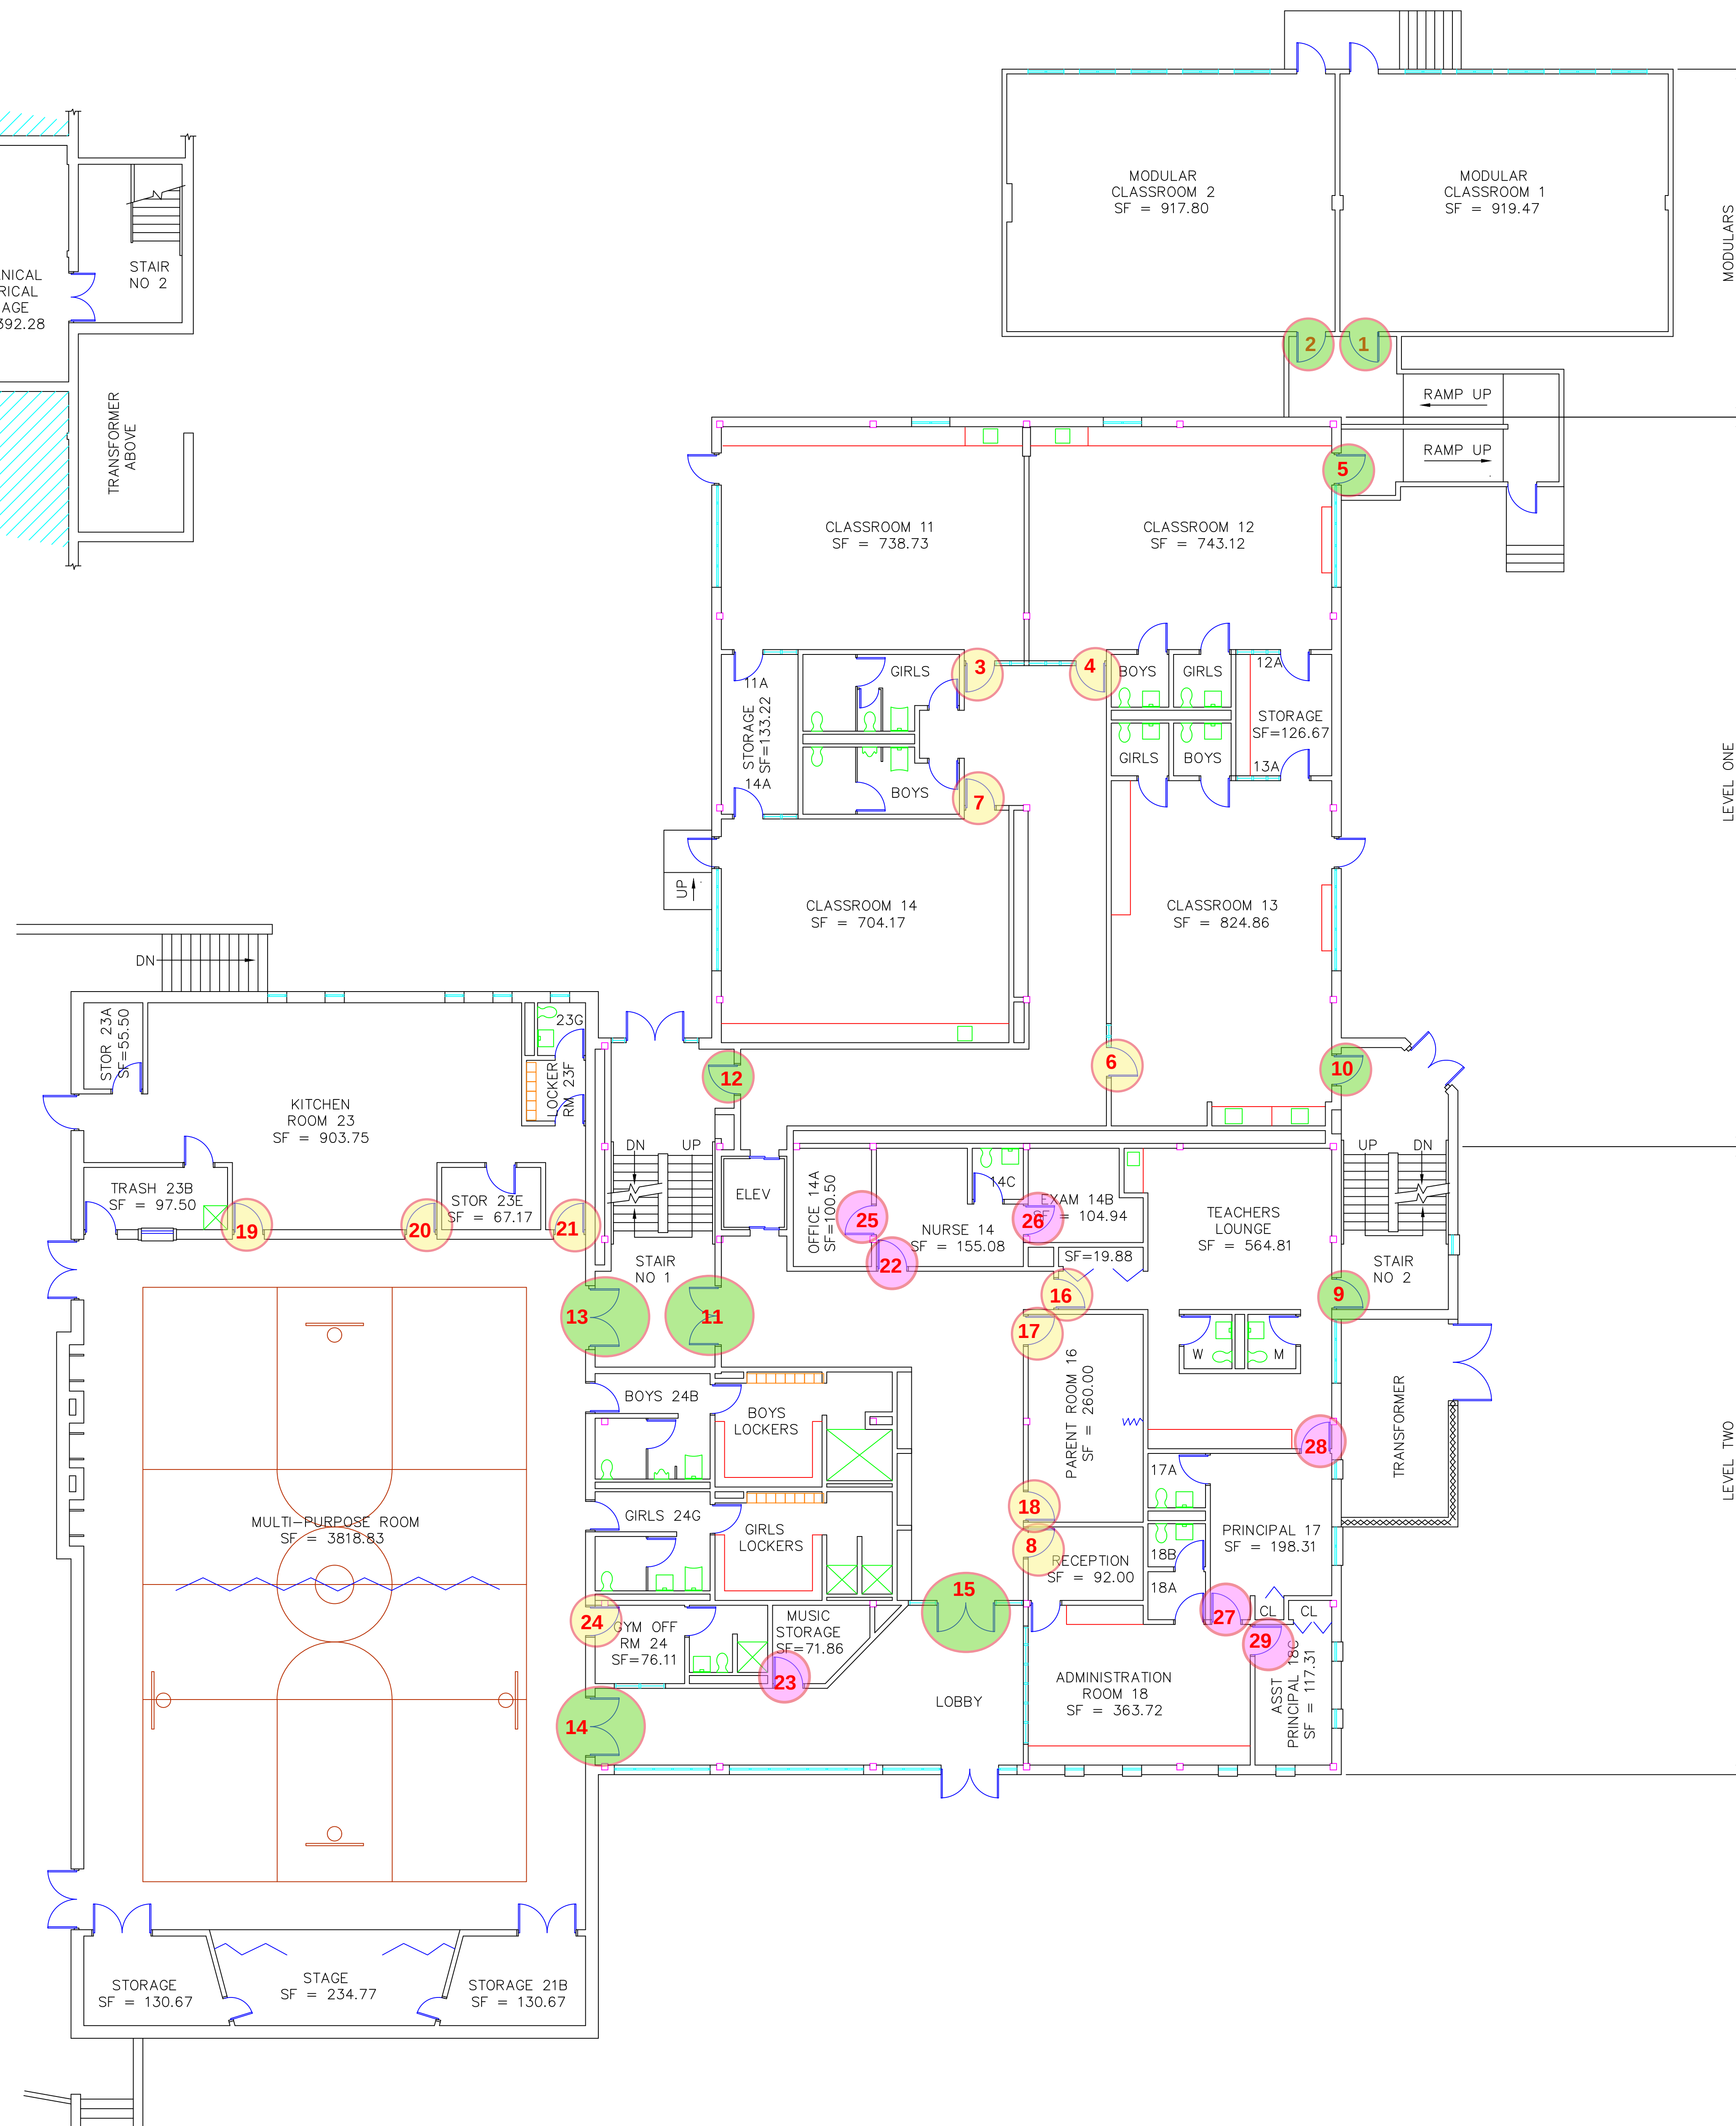

CHANDLER ELEMENTARY LEVELS ONE & TWO
SF - OUTSIDE WALL = 18,903.93

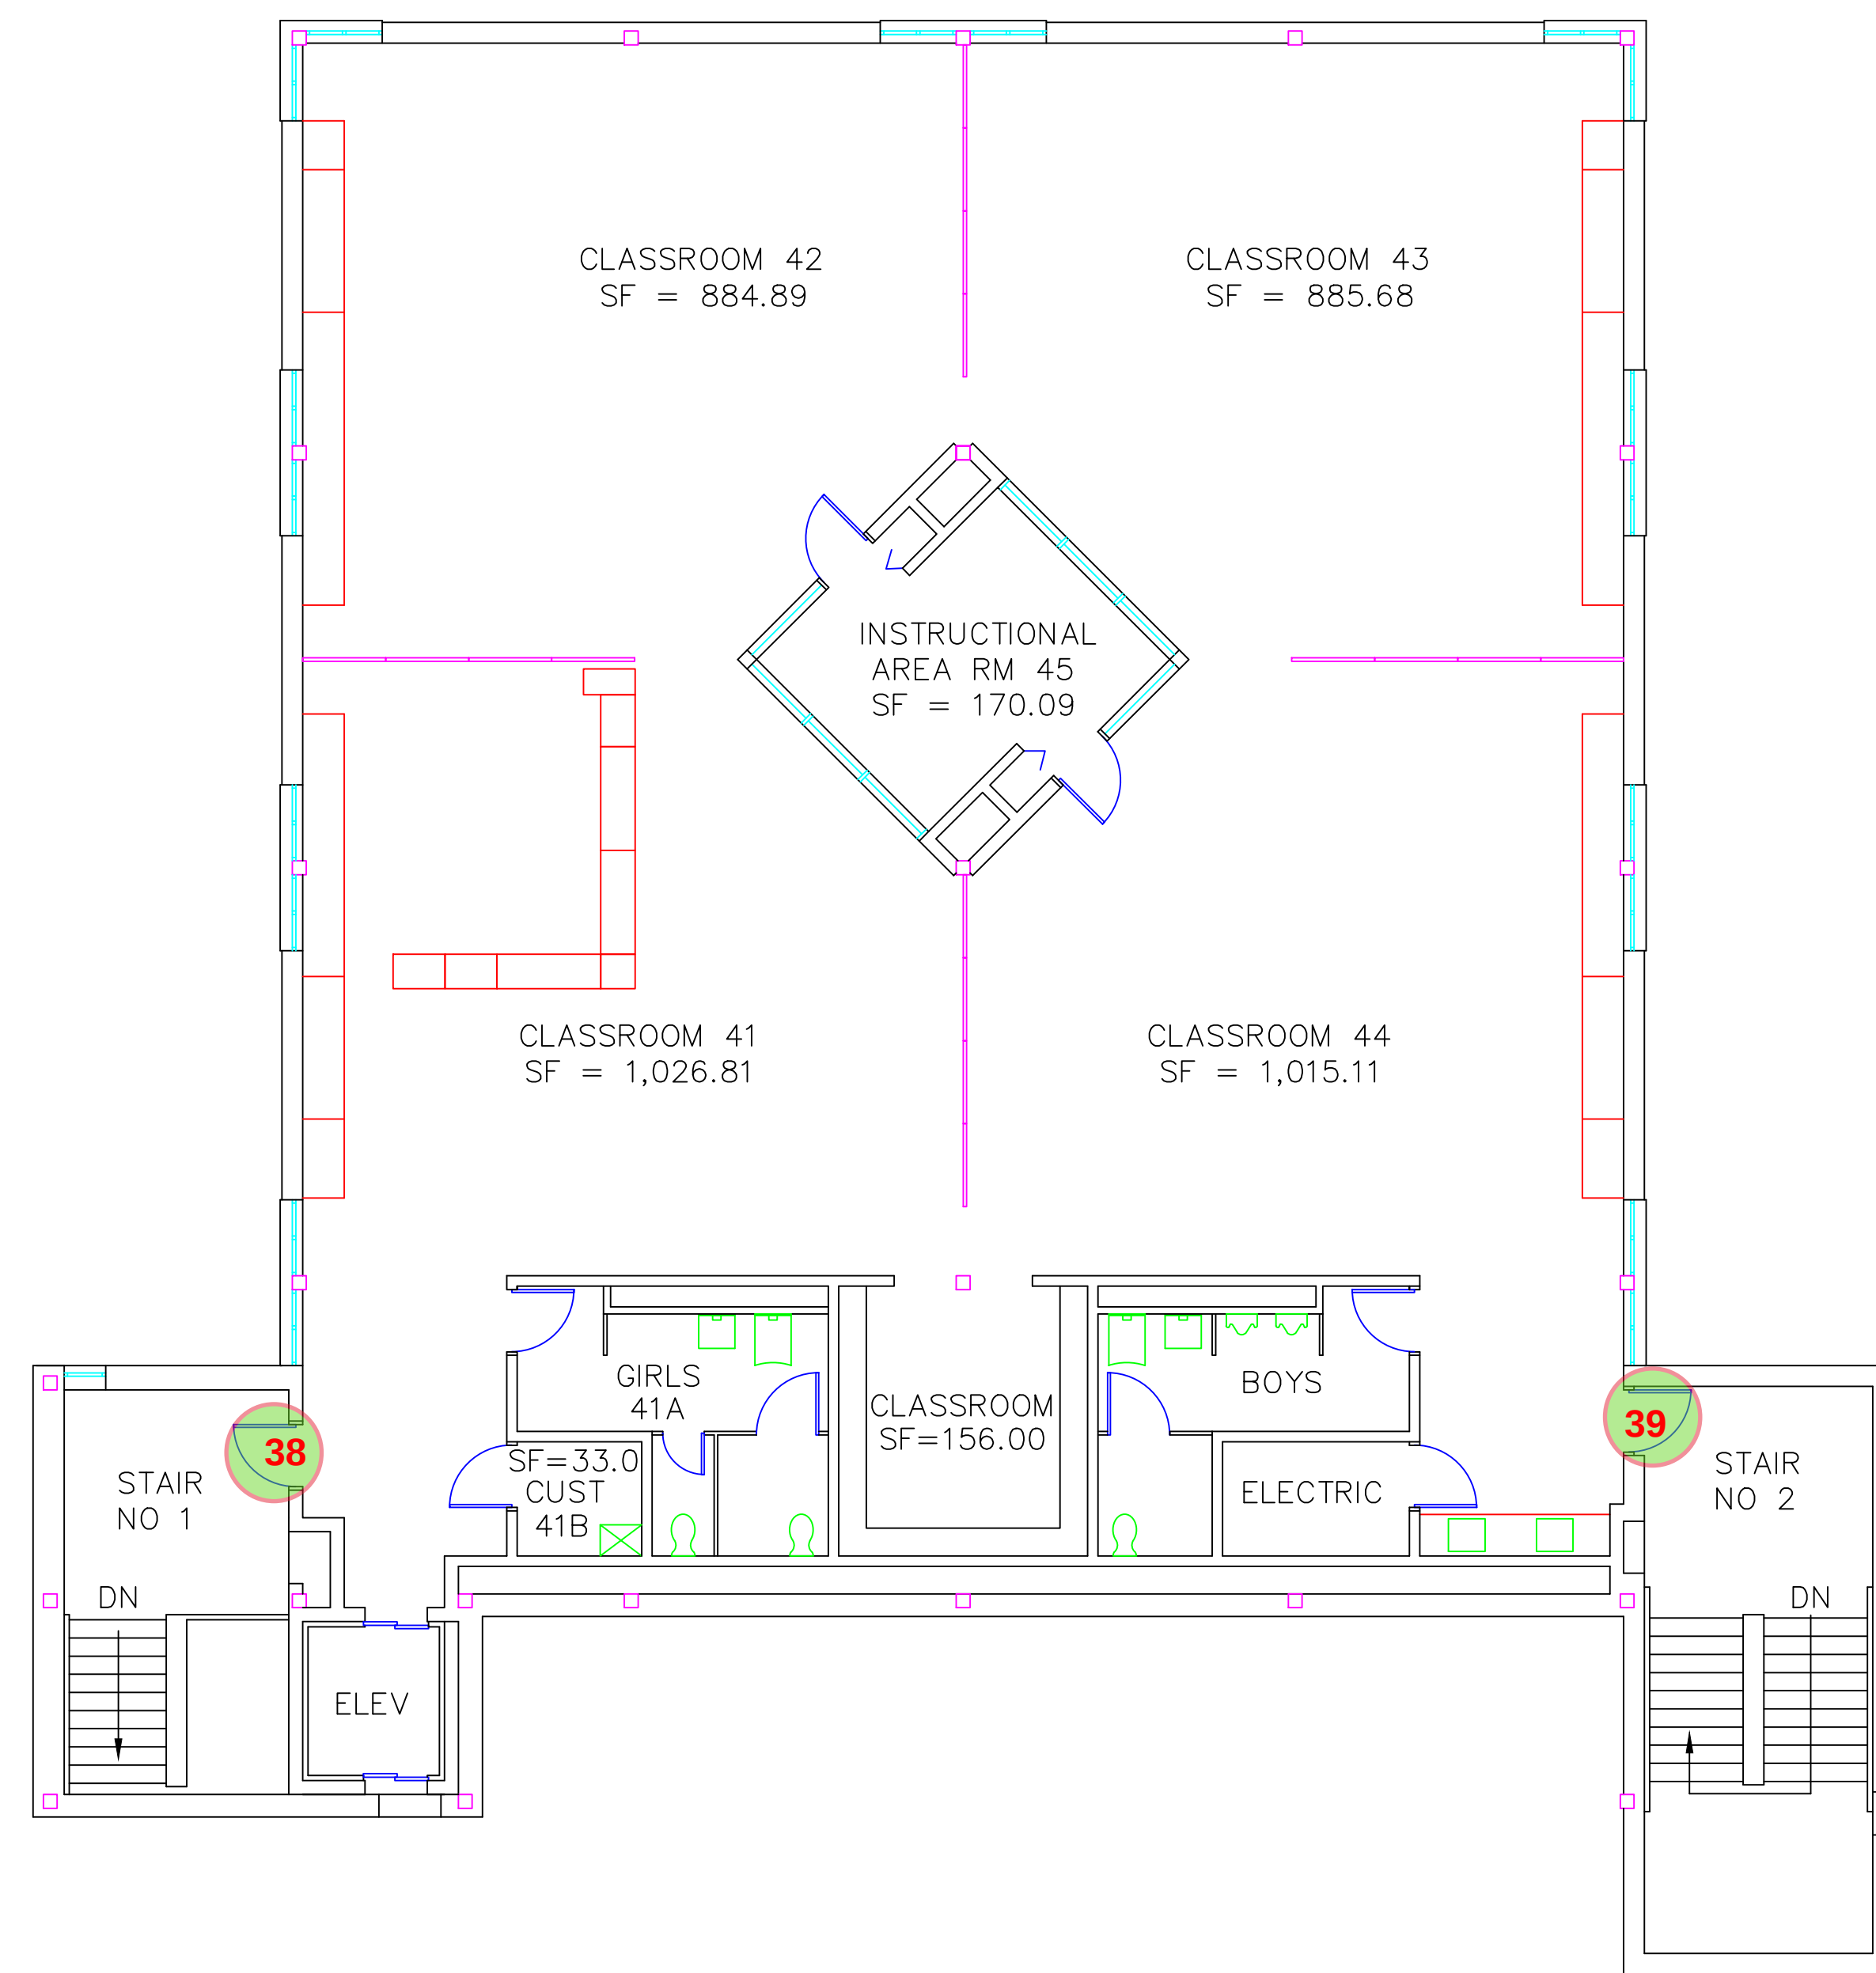


CHANDLER ELEMENTARY LEVEL FIVE
SF - OUTSIDE WALL = 5,785.36

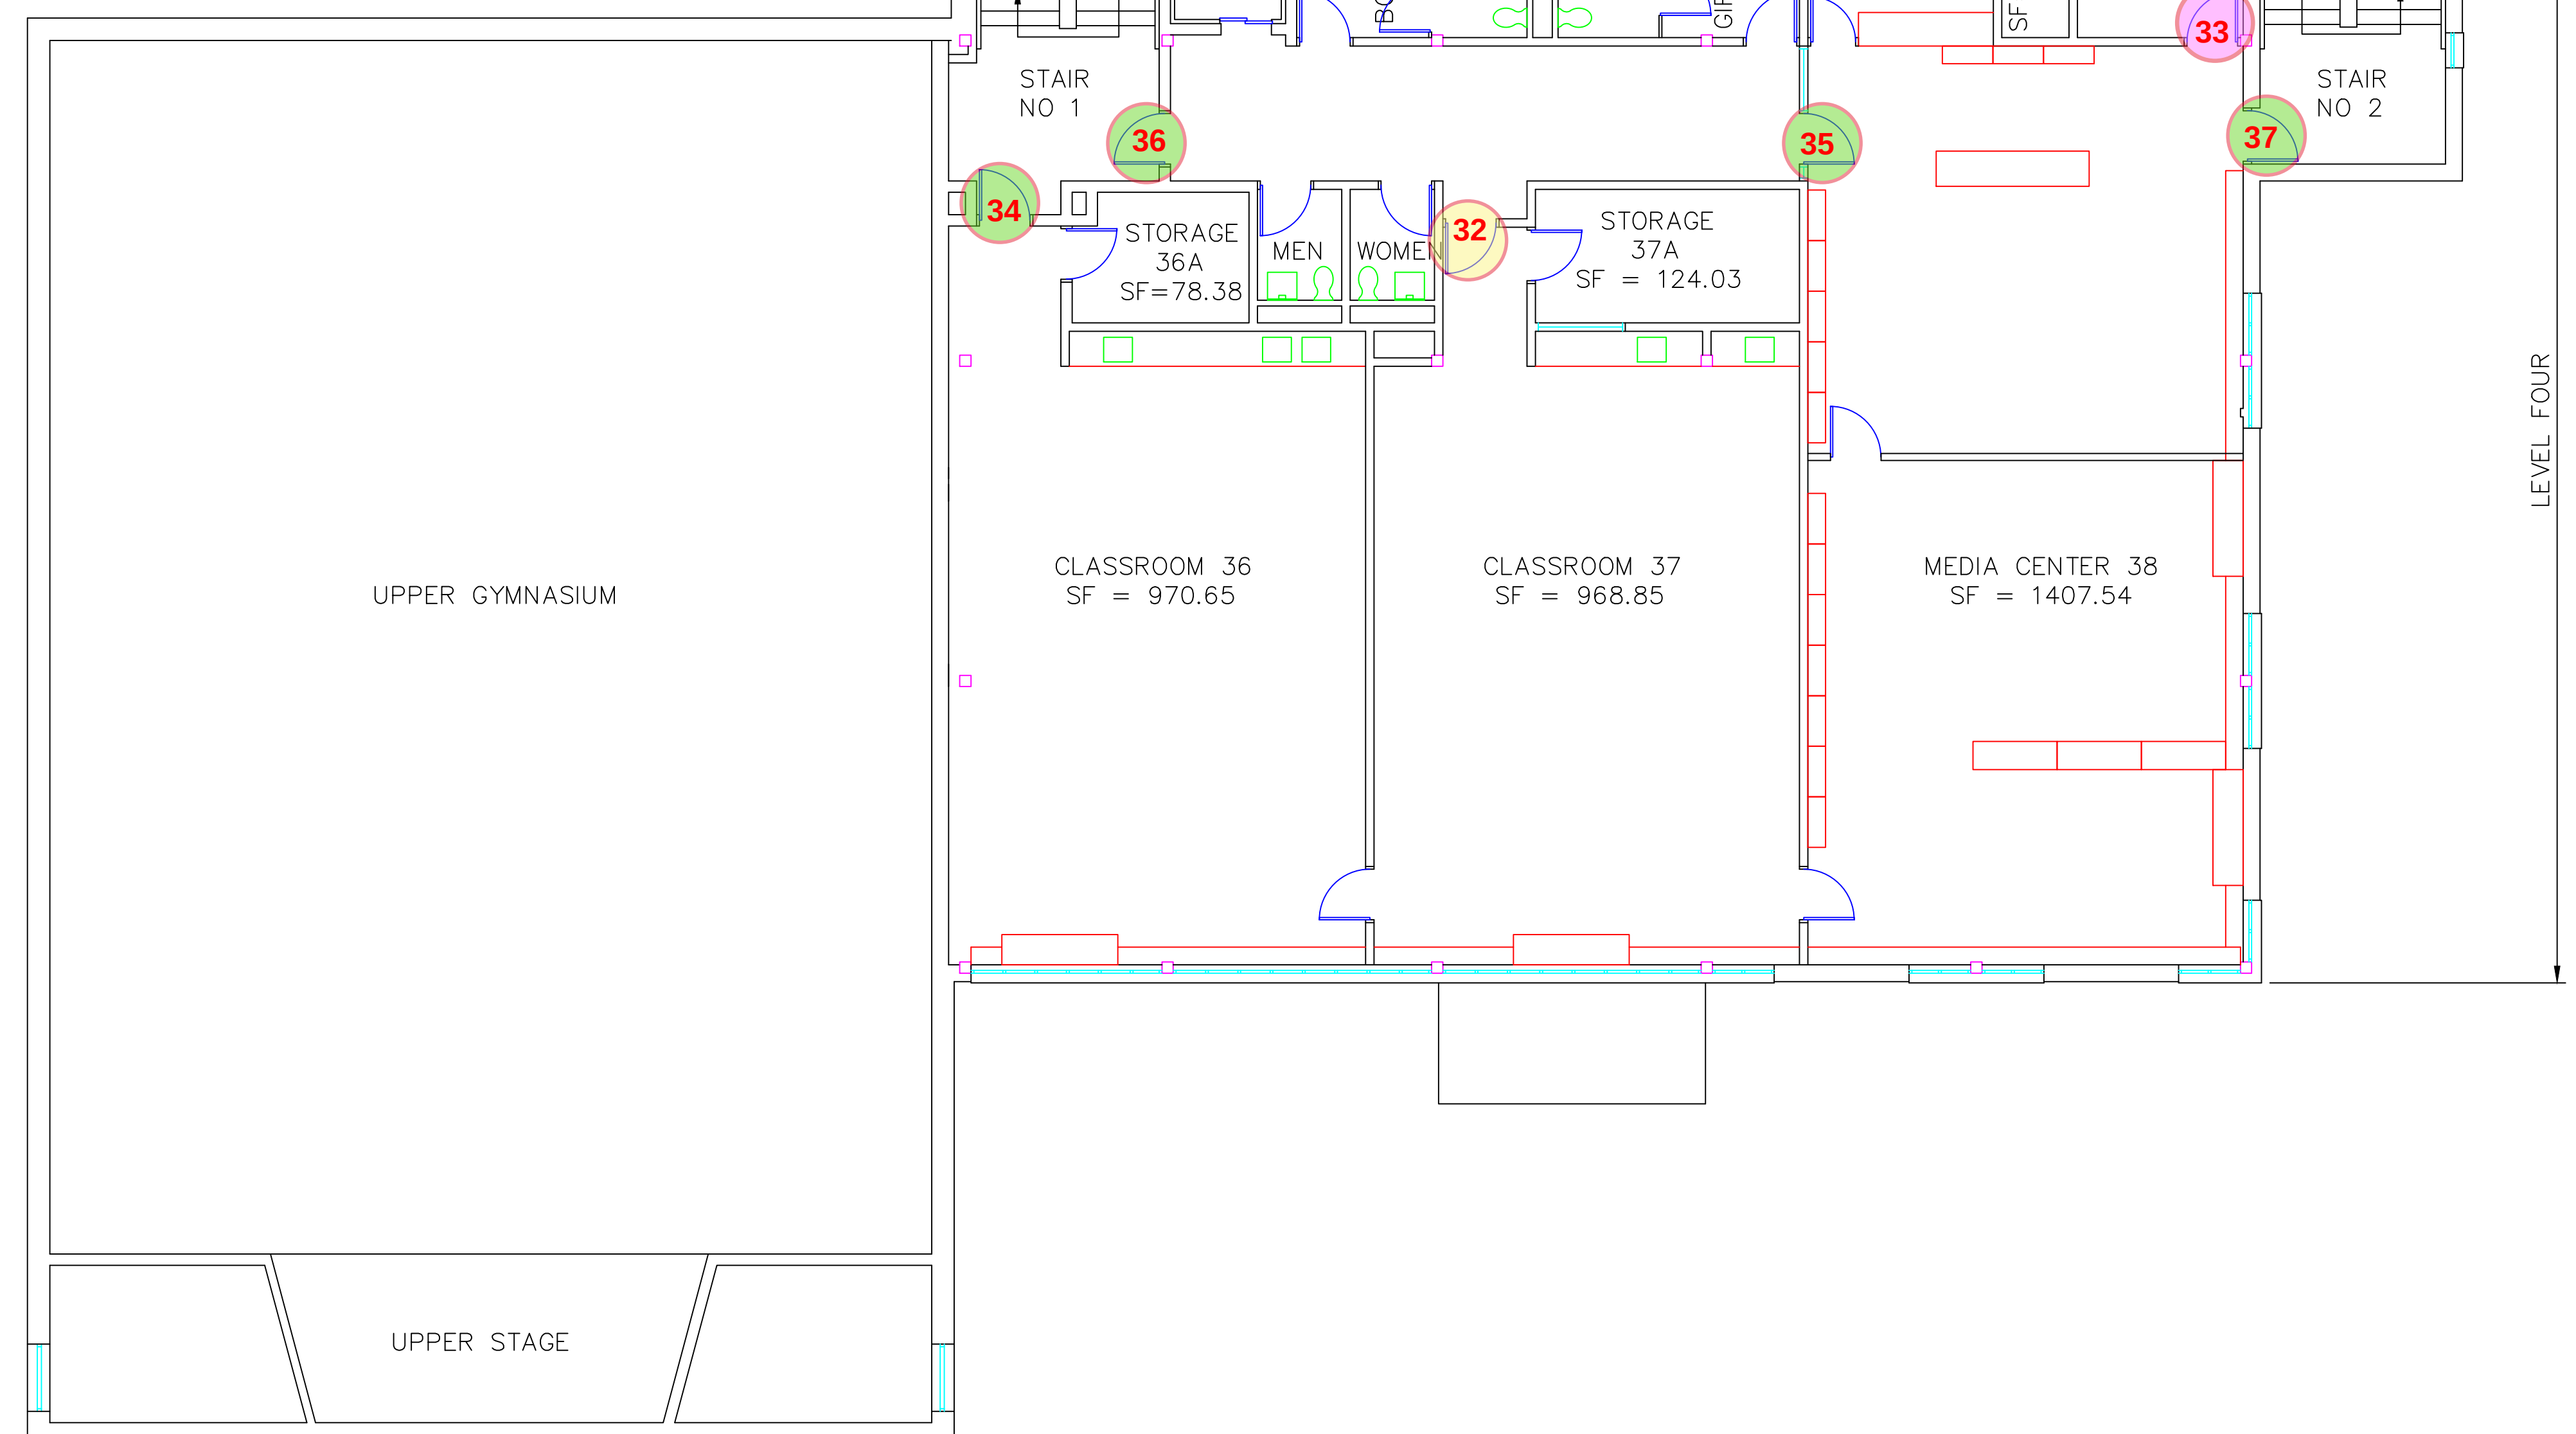

CHANDLER ELEMENTARY LEVEL THREE & FOUR
SF - OUTSIDE WALL (NOT INCLUDING UPPER GYM) = 10,661.34

PLAN GRAPHICS KEY

- NEW CLASSRM LOCKSET W/ INDICATOR - 36
- NEW OFFICE LOCKSET - 17
- NEW PANIC HARDWARE / EXIT DEVICE - 6
- NEW SOLID WOOD INT. DOOR - 0

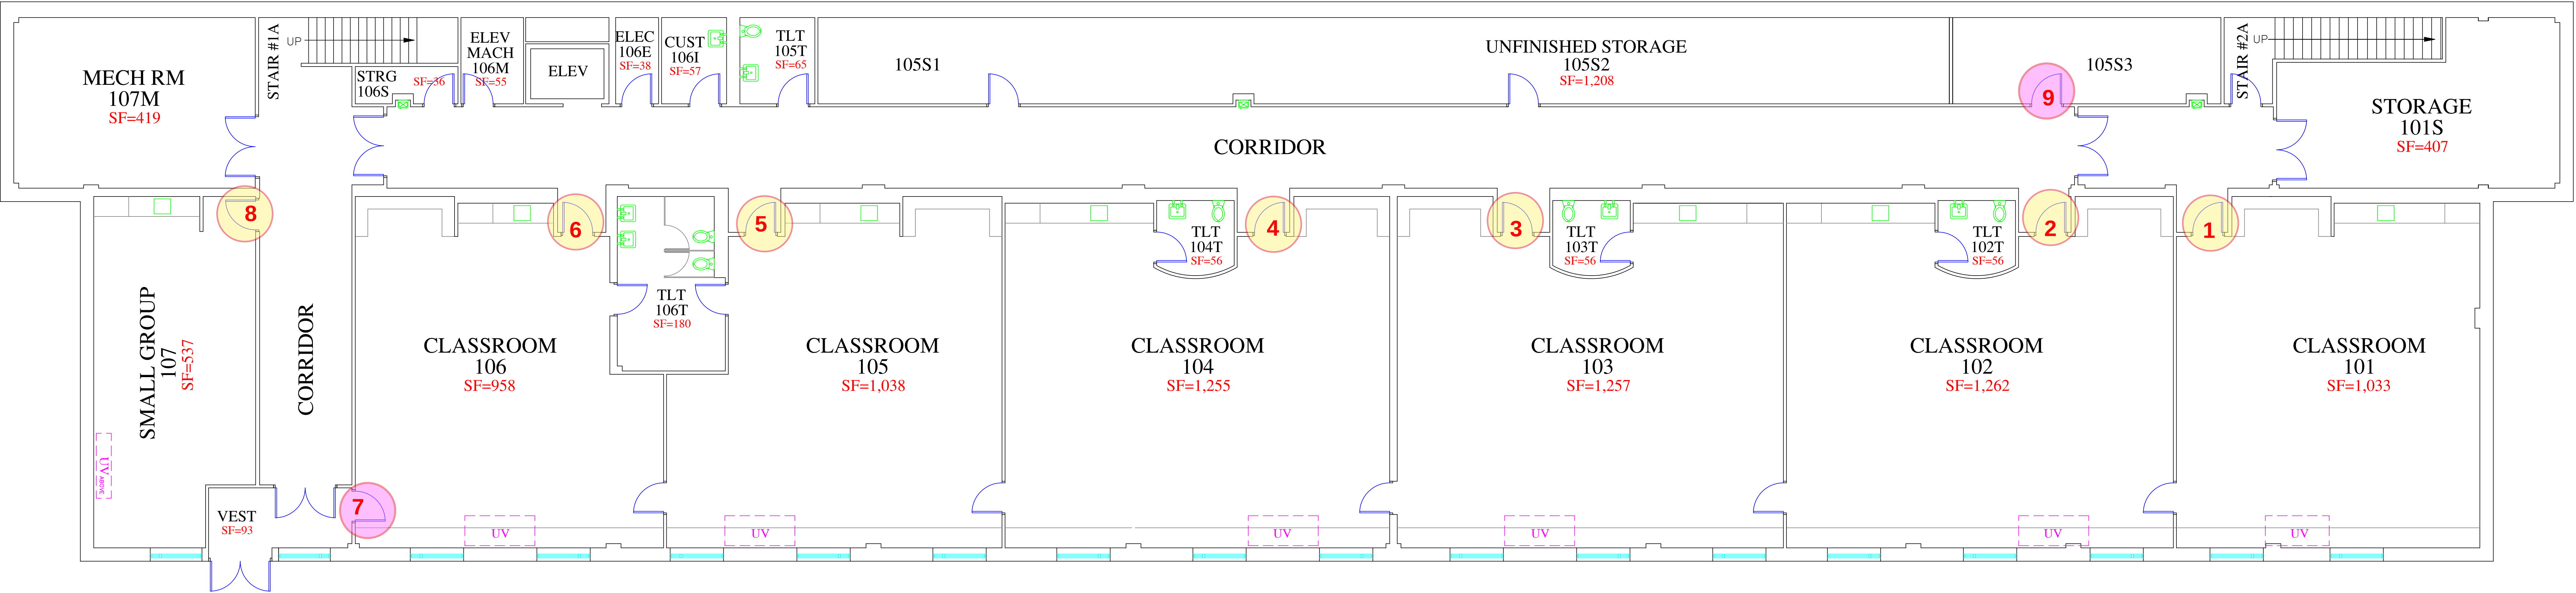


CITY VIEW 1ST LEVEL

PERIMETER OF BUILDING SF = 13,835



CITY VIEW 2ND LEVEL
PERIMETER OF BUILDING SF = 28,286

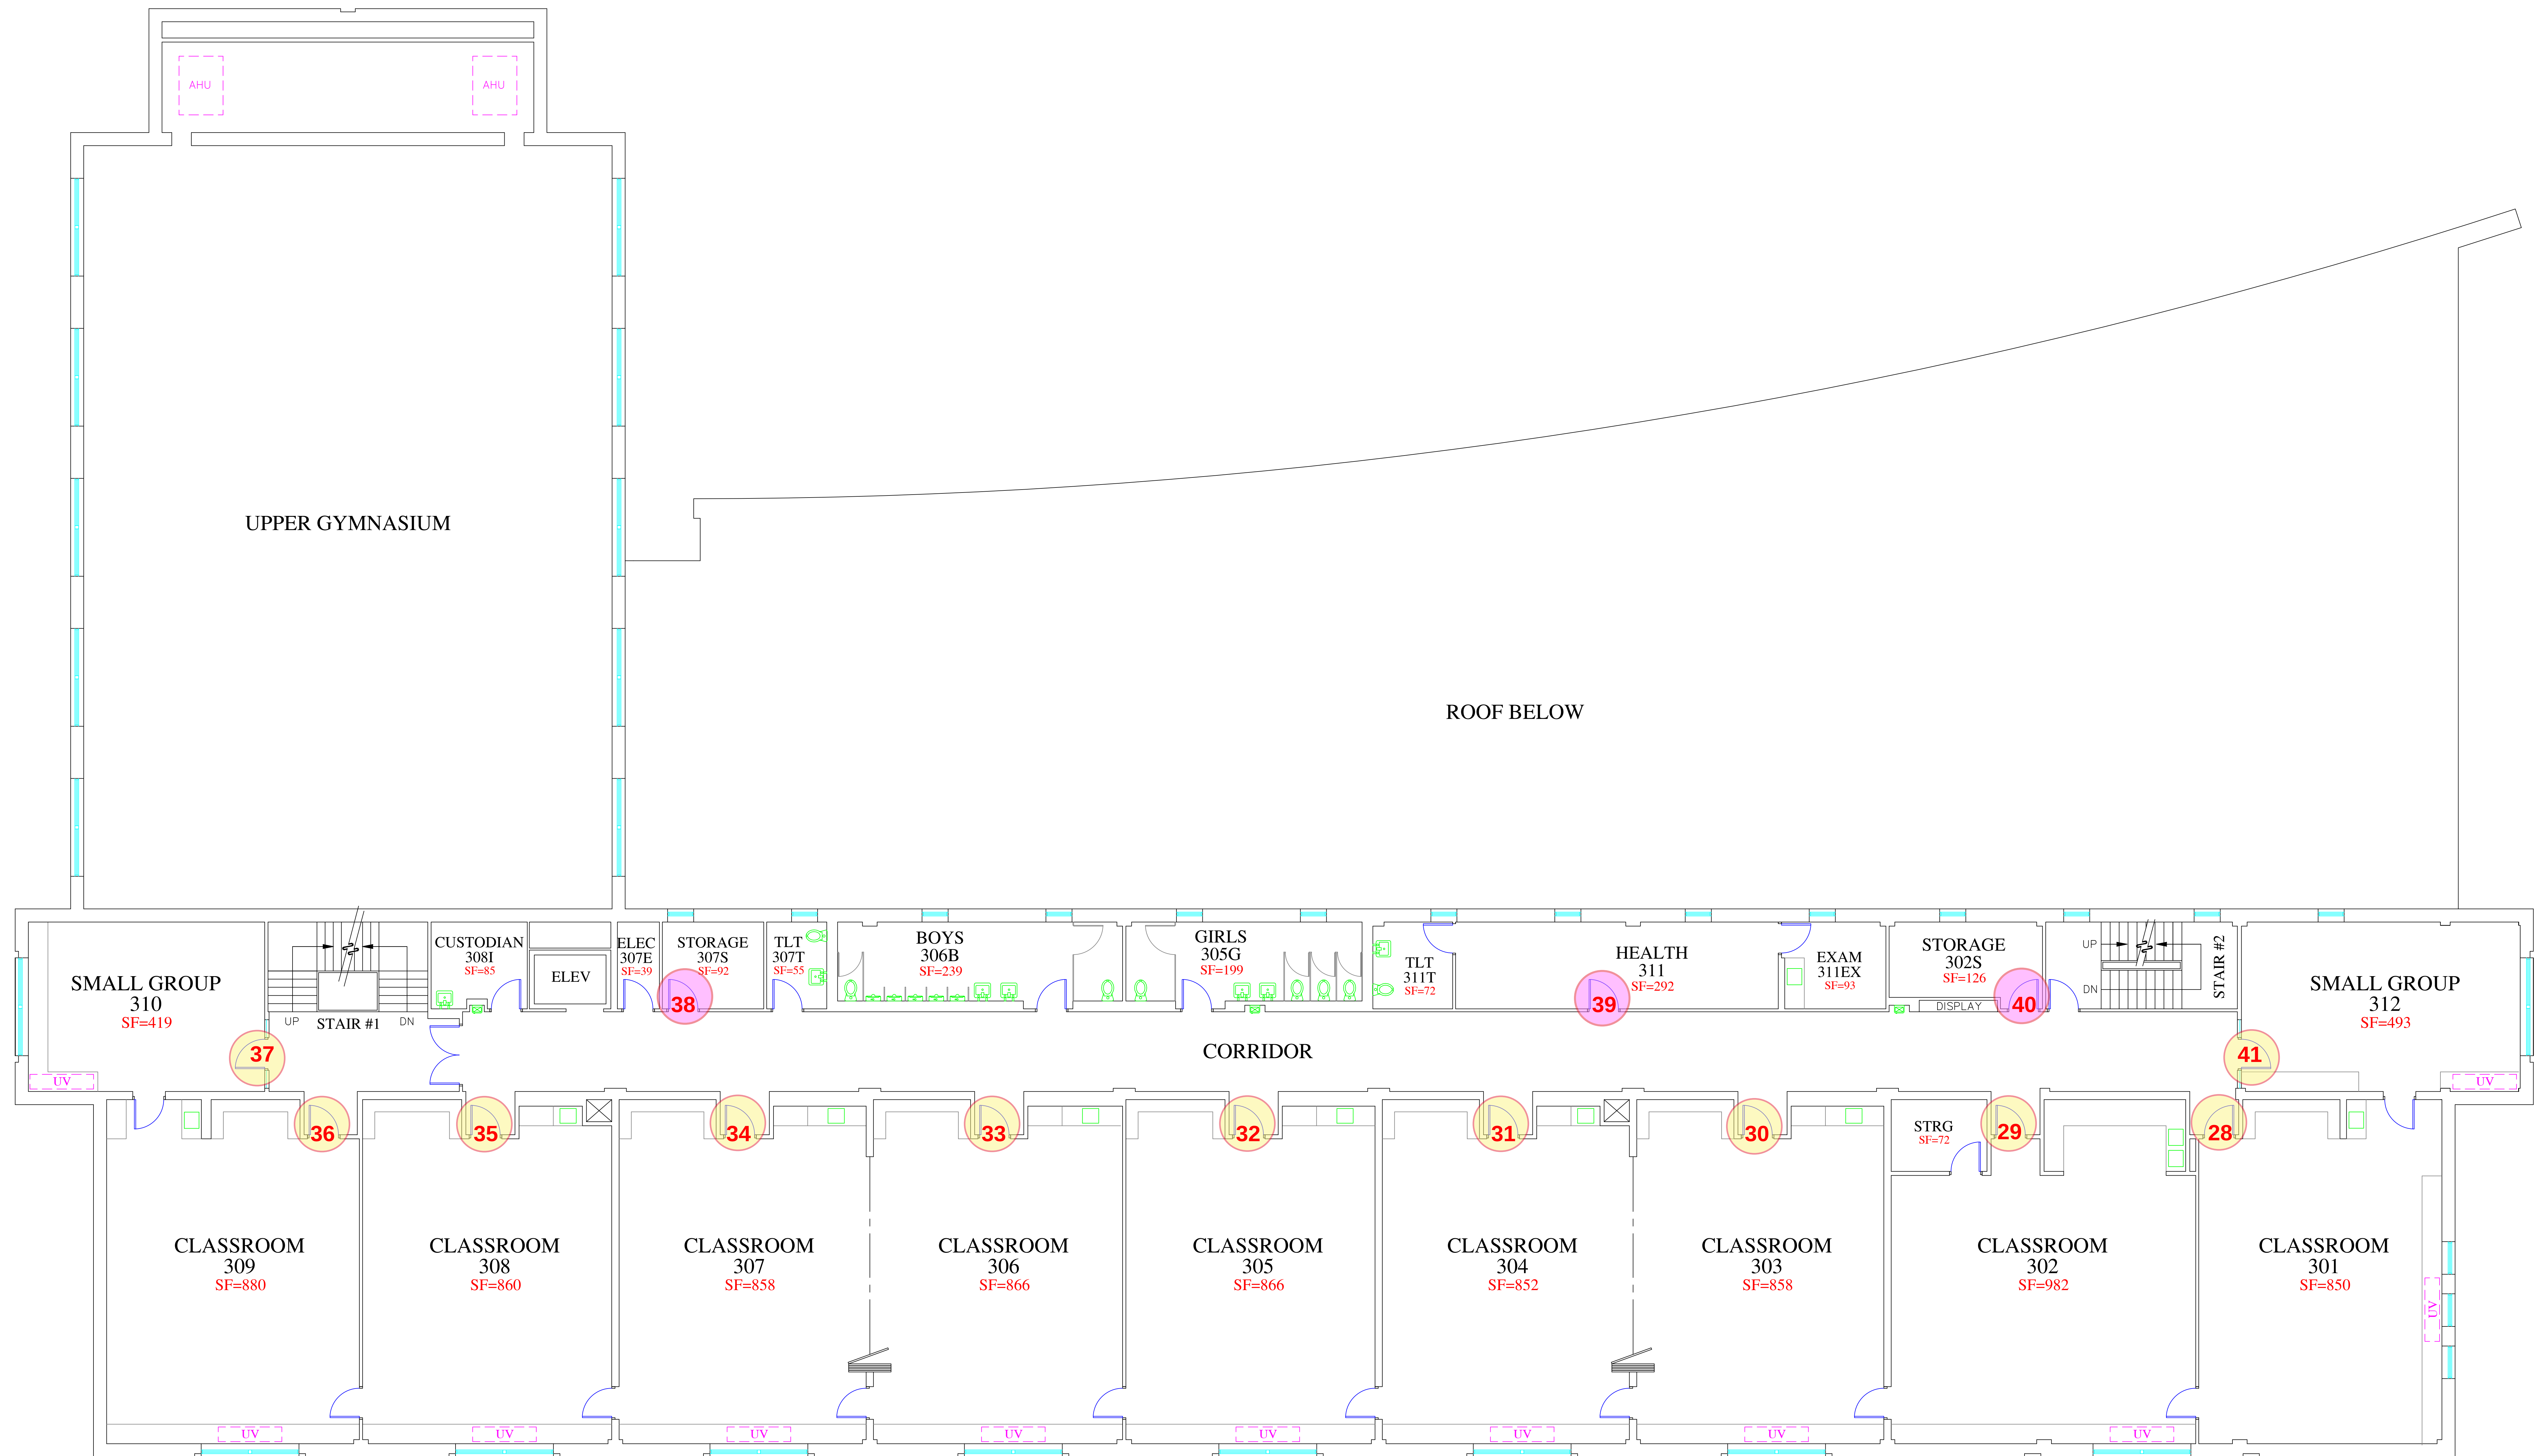


CITY VIEW 3RD LEVEL

PERIMETER OF BUILDING SF = 18,846 (INCL UPPER GYM, NOT INCL ROOF BELOW)

PERIMETER OF BUILDING SF = 13,835 (NOT INCL UPPER GYM OR ROOF BELOW)

- NEW CLASSROOM LOCKSET W/ INDICATOR - 38
- NEW OFFICE LOCKSET - 55
- NEW PANIC HARDWARE / EXIT DEVICE - 16
- NEW SOLID WOOD INT. DOOR - 0

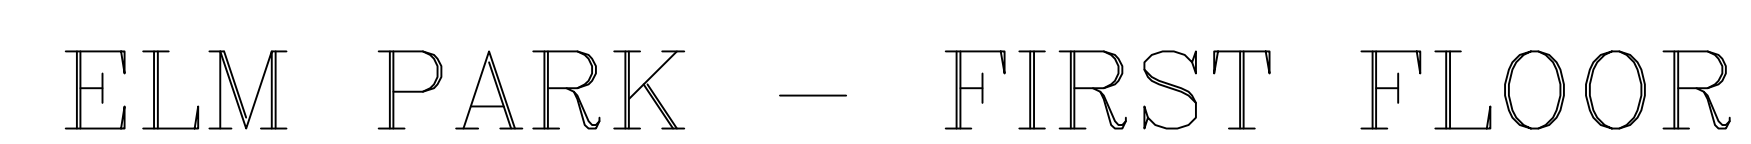


TOTAL SQUARE FEET NOT INCLUDING UNEXCAVATED AREA & GARAGE = 27,343.85
TOTAL SQUARE FEET INCLUDING UNEXCAVATED AREA & GARAGE = 45,127.89


ELM PARK – SECOND FLOOR

TOTAL SQUARE FEET NOT INCLUDING OPEN AREAS = 41,505.68

TOTAL SQUARE FEET INCLUDING OPEN AREAS = 44,393.24

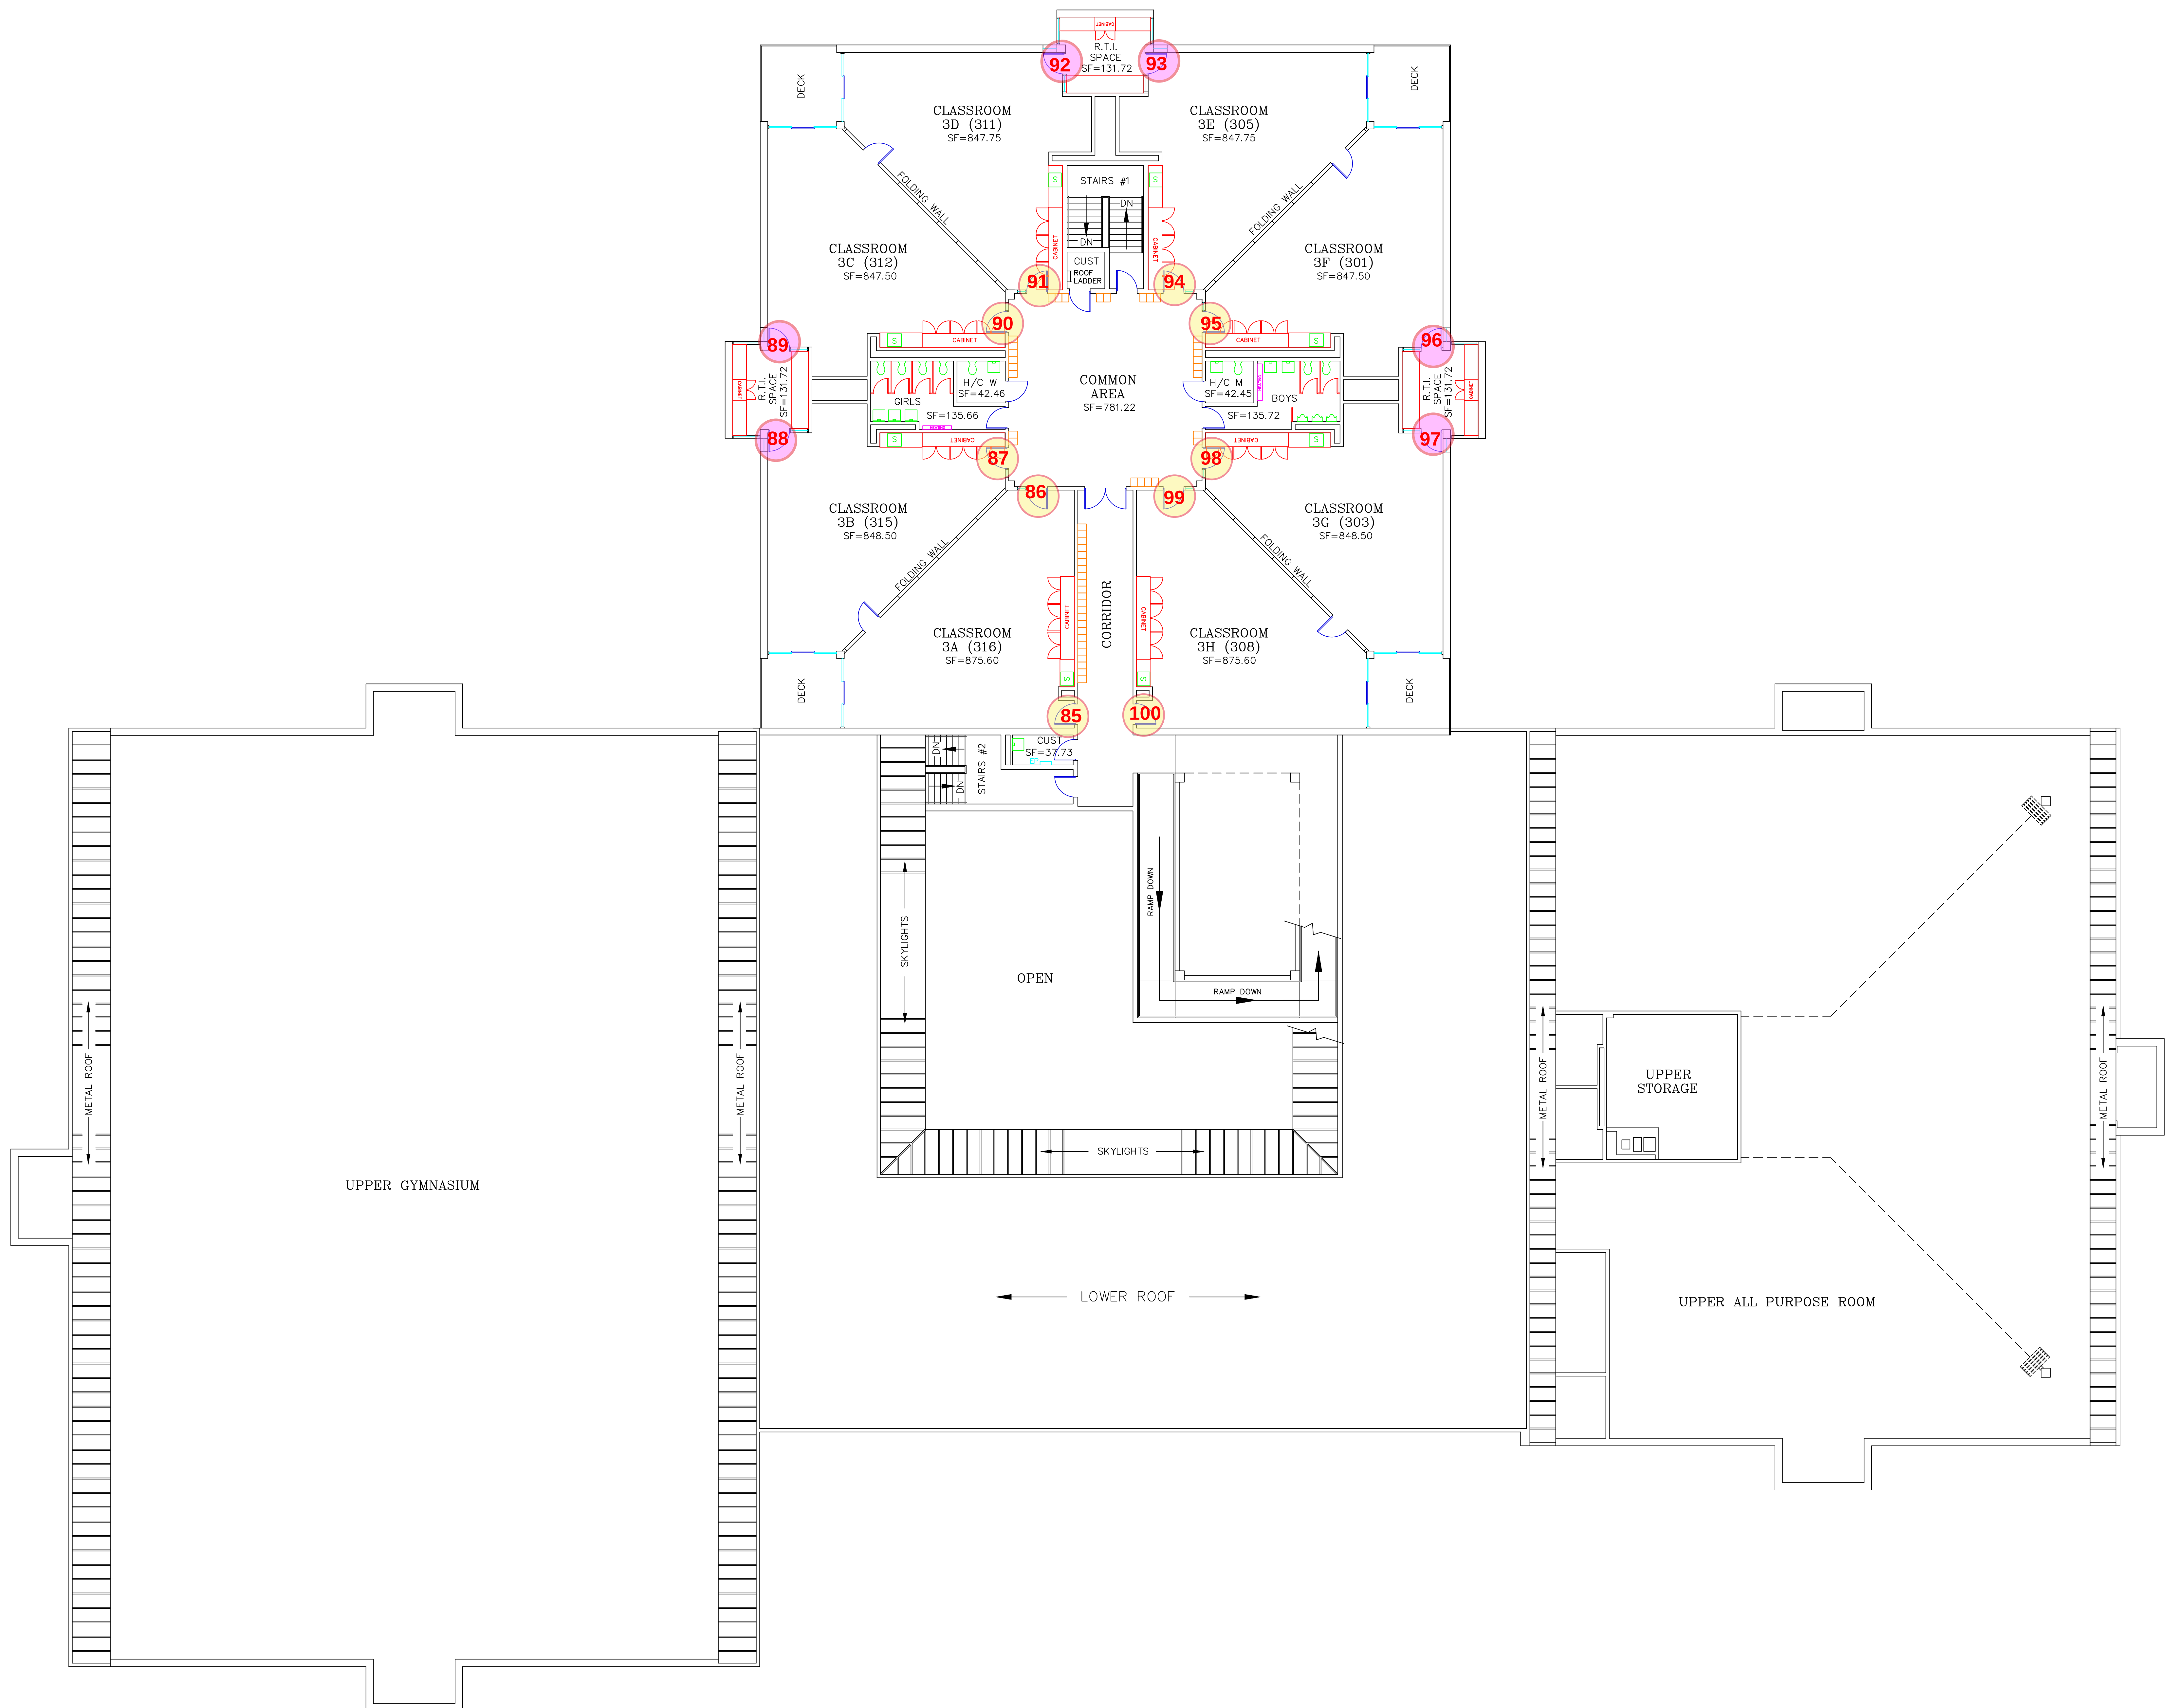


ELM PARK – THIRD FLOOR
TOTAL SQUARE FEET (CLASSROOM, STAIR #2 & RAMP AREA ONLY) = 11,791.71

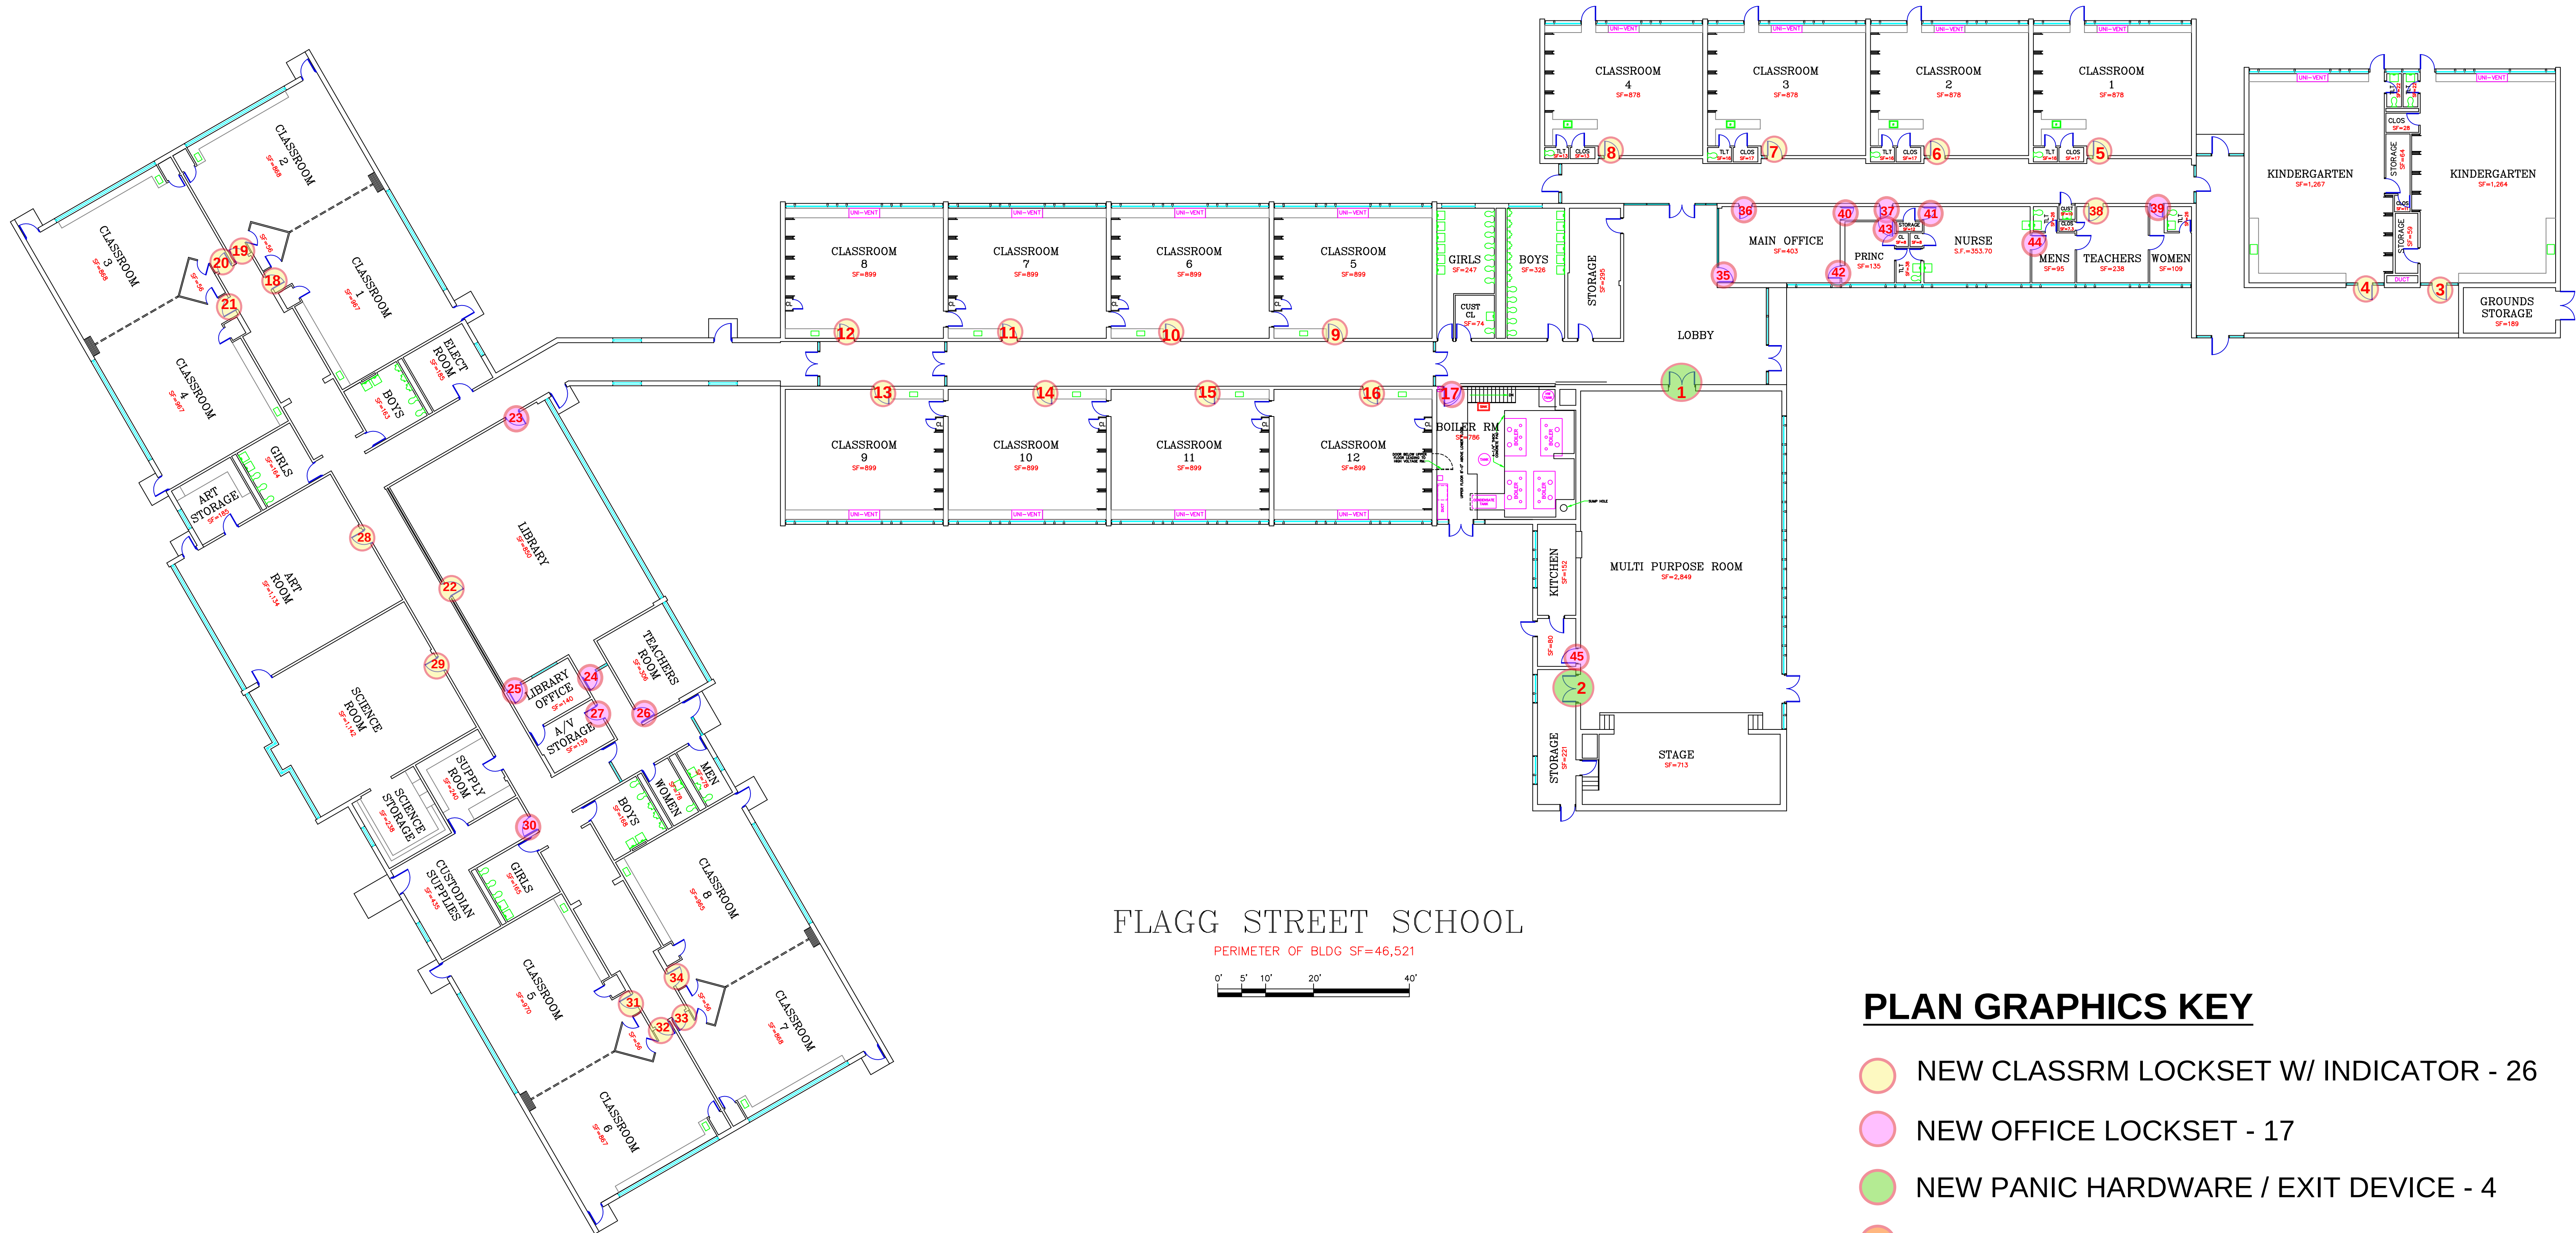

FLAGG STREET SCHOOL


PERIMETER OF BLDG SF=46,521

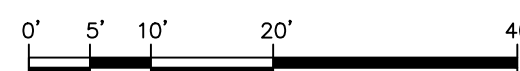

PLAN GRAPHICS KEY


- NEW CLASSRM LOCKSET W/ INDICATOR - 26
- NEW OFFICE LOCKSET - 17
- NEW PANIC HARDWARE / EXIT DEVICE - 4
- NEW SOLID WOOD INT. DOOR - 0

FREELAND STREET

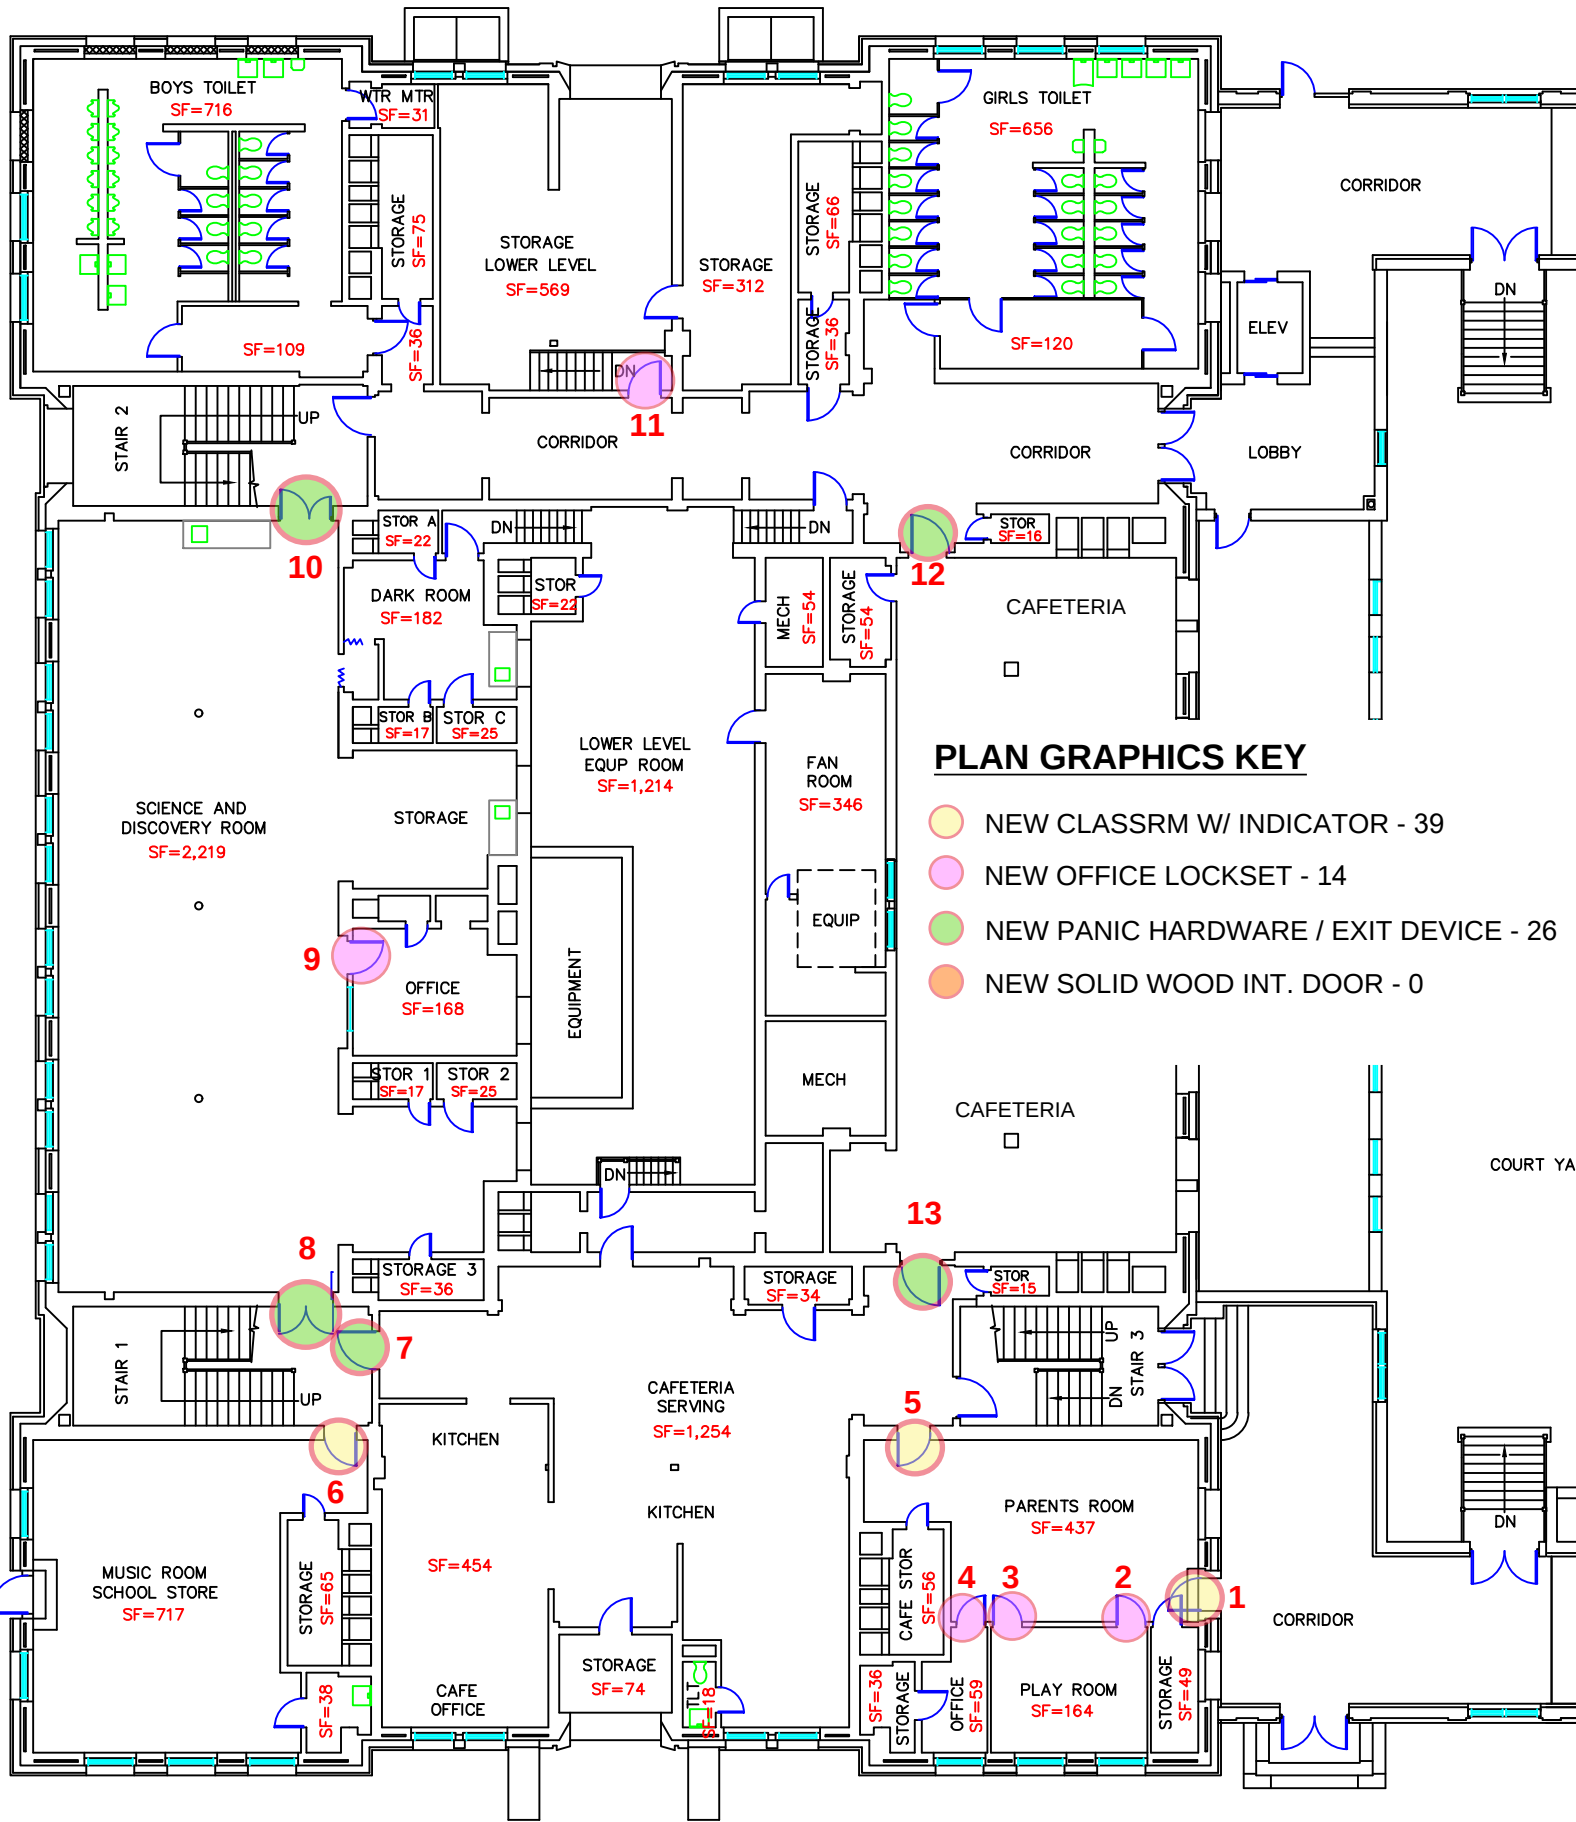

PLAN GRAPHICS KEY

- NEW CLASSRM W/ INDICATOR - 39
- NEW OFFICE LOCKSET - 14
- NEW PANIC HARDWARE / EXIT DEVICE - 26
- NEW SOLID WOOD INT. DOOR - 0

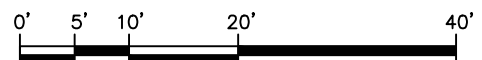


RICHARDS STREET

GODDARD BUILDING 1 BASEMENT


SF = PERIMETER WALL 19,463

FREELAND STREET

WEST ENTRANCE

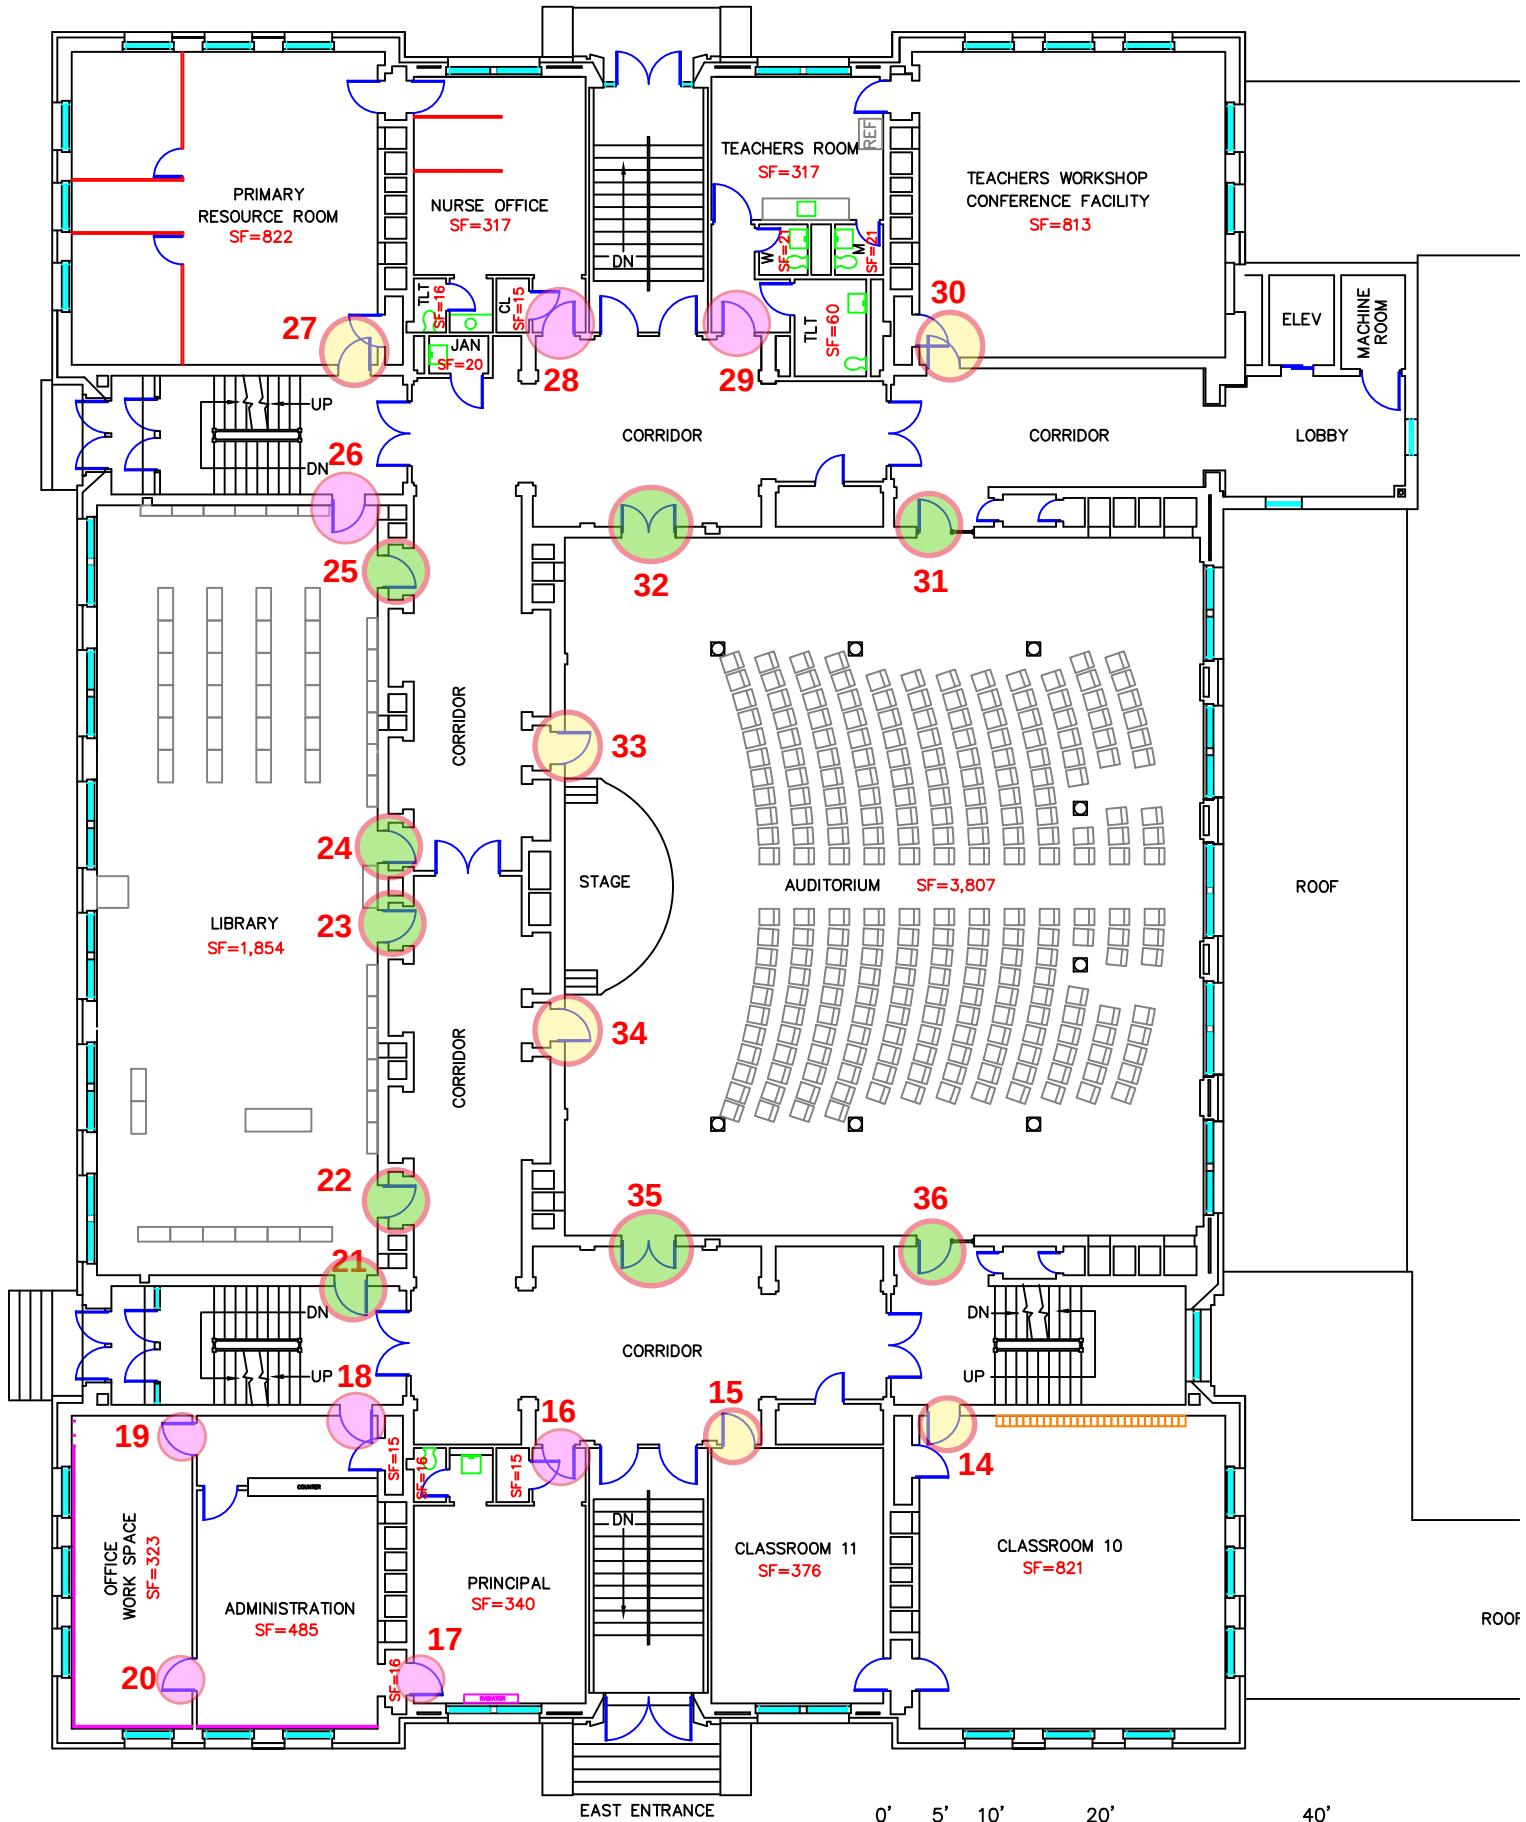


RICHARDS STREET

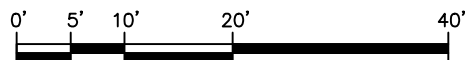

GODDARD BUILDING 1 FIRST FLOOR

SF = PERIMETER WALL 17,285

FREELAND STREET

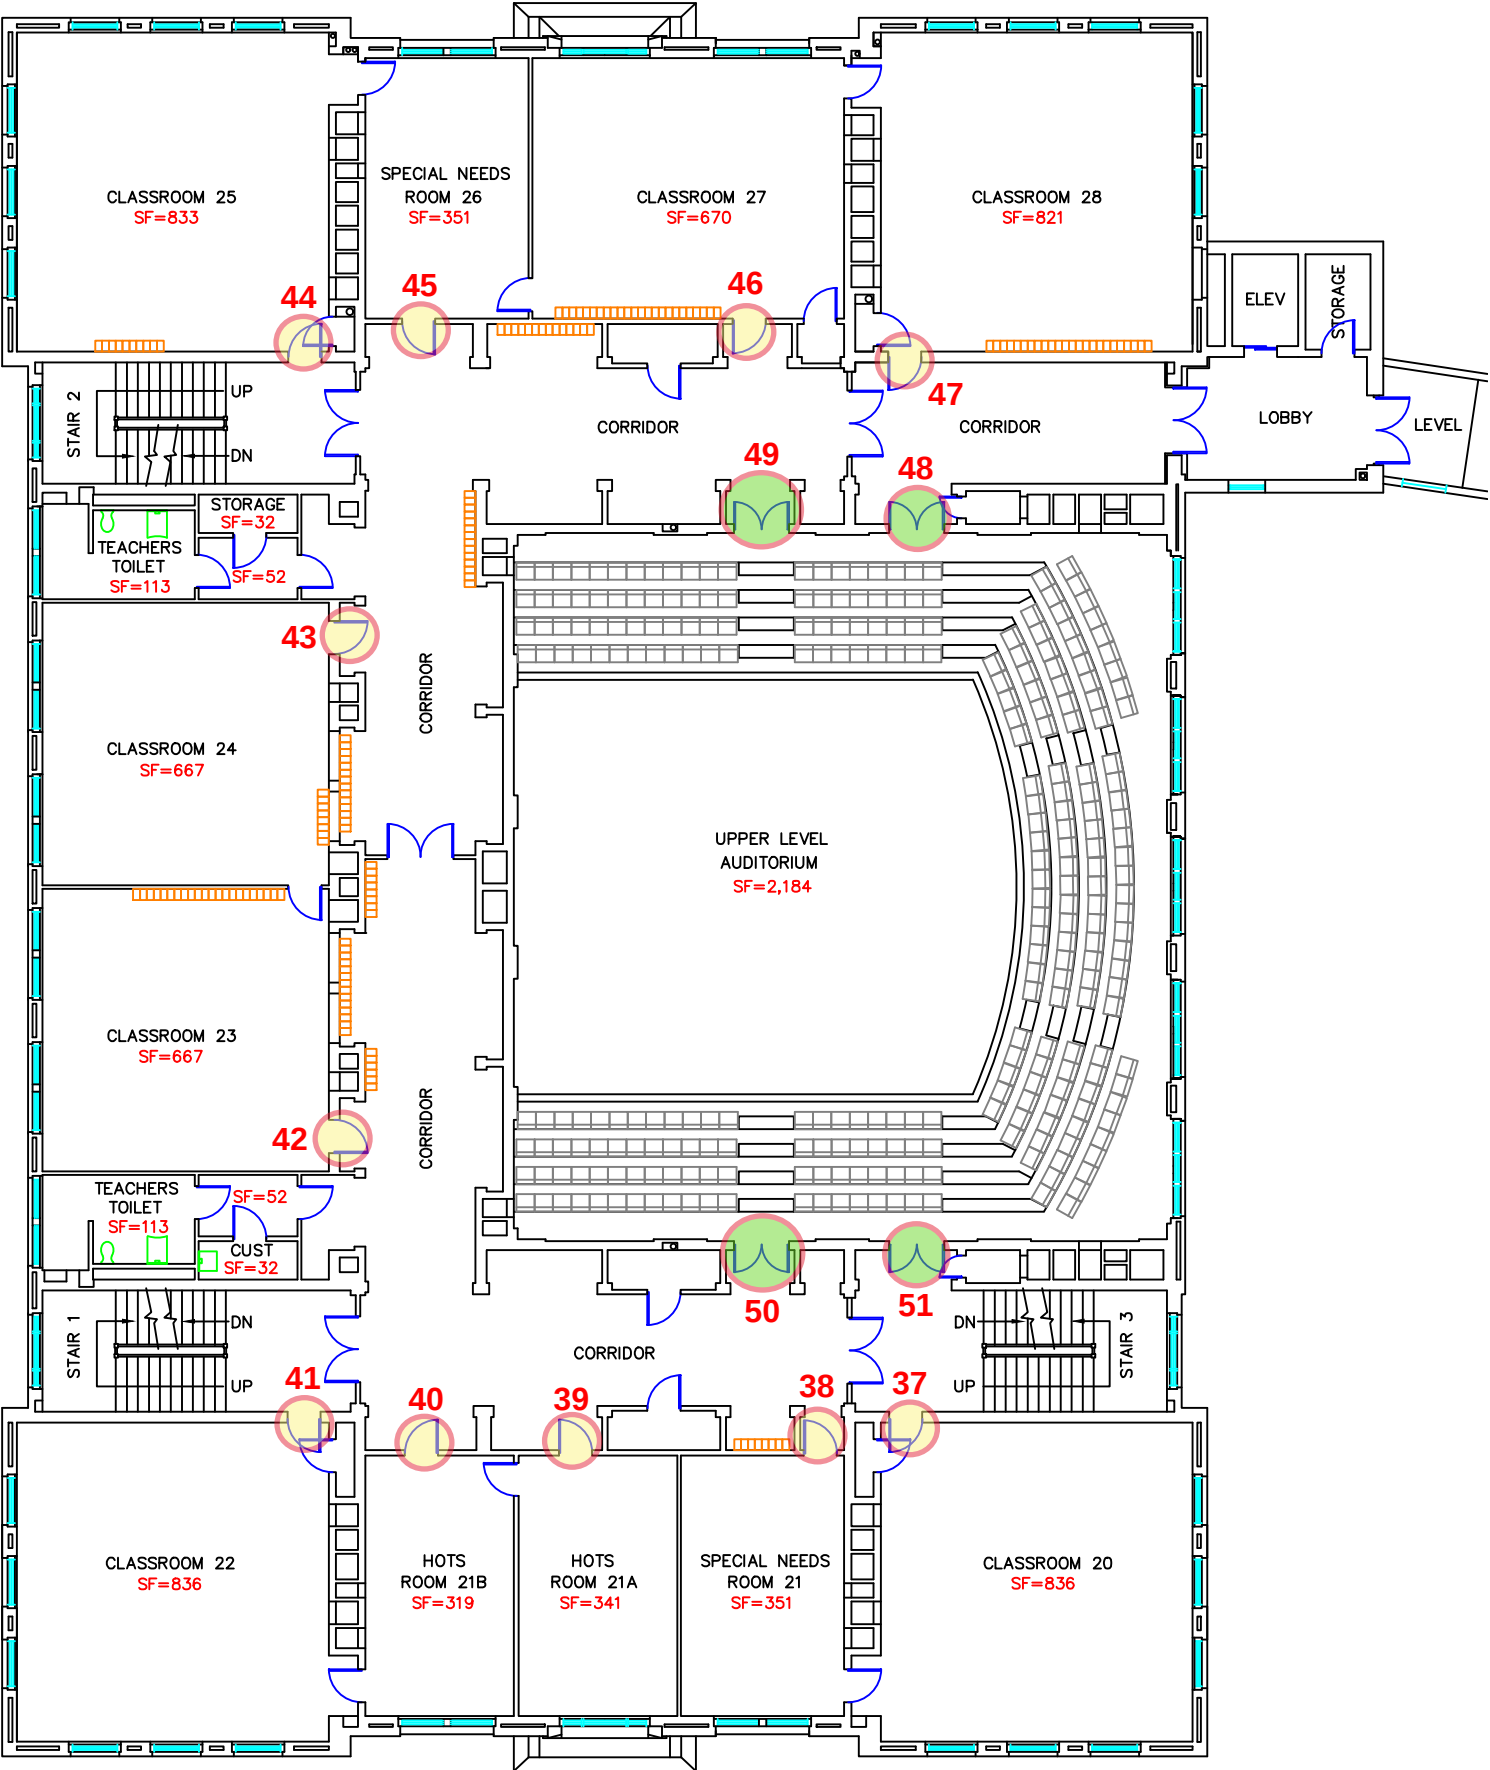


RICHARDS STREET


GODDARD BUILDING 1 SECOND FLOOR

SF = PERIMETER WALL 15,450

FREELAND STREET

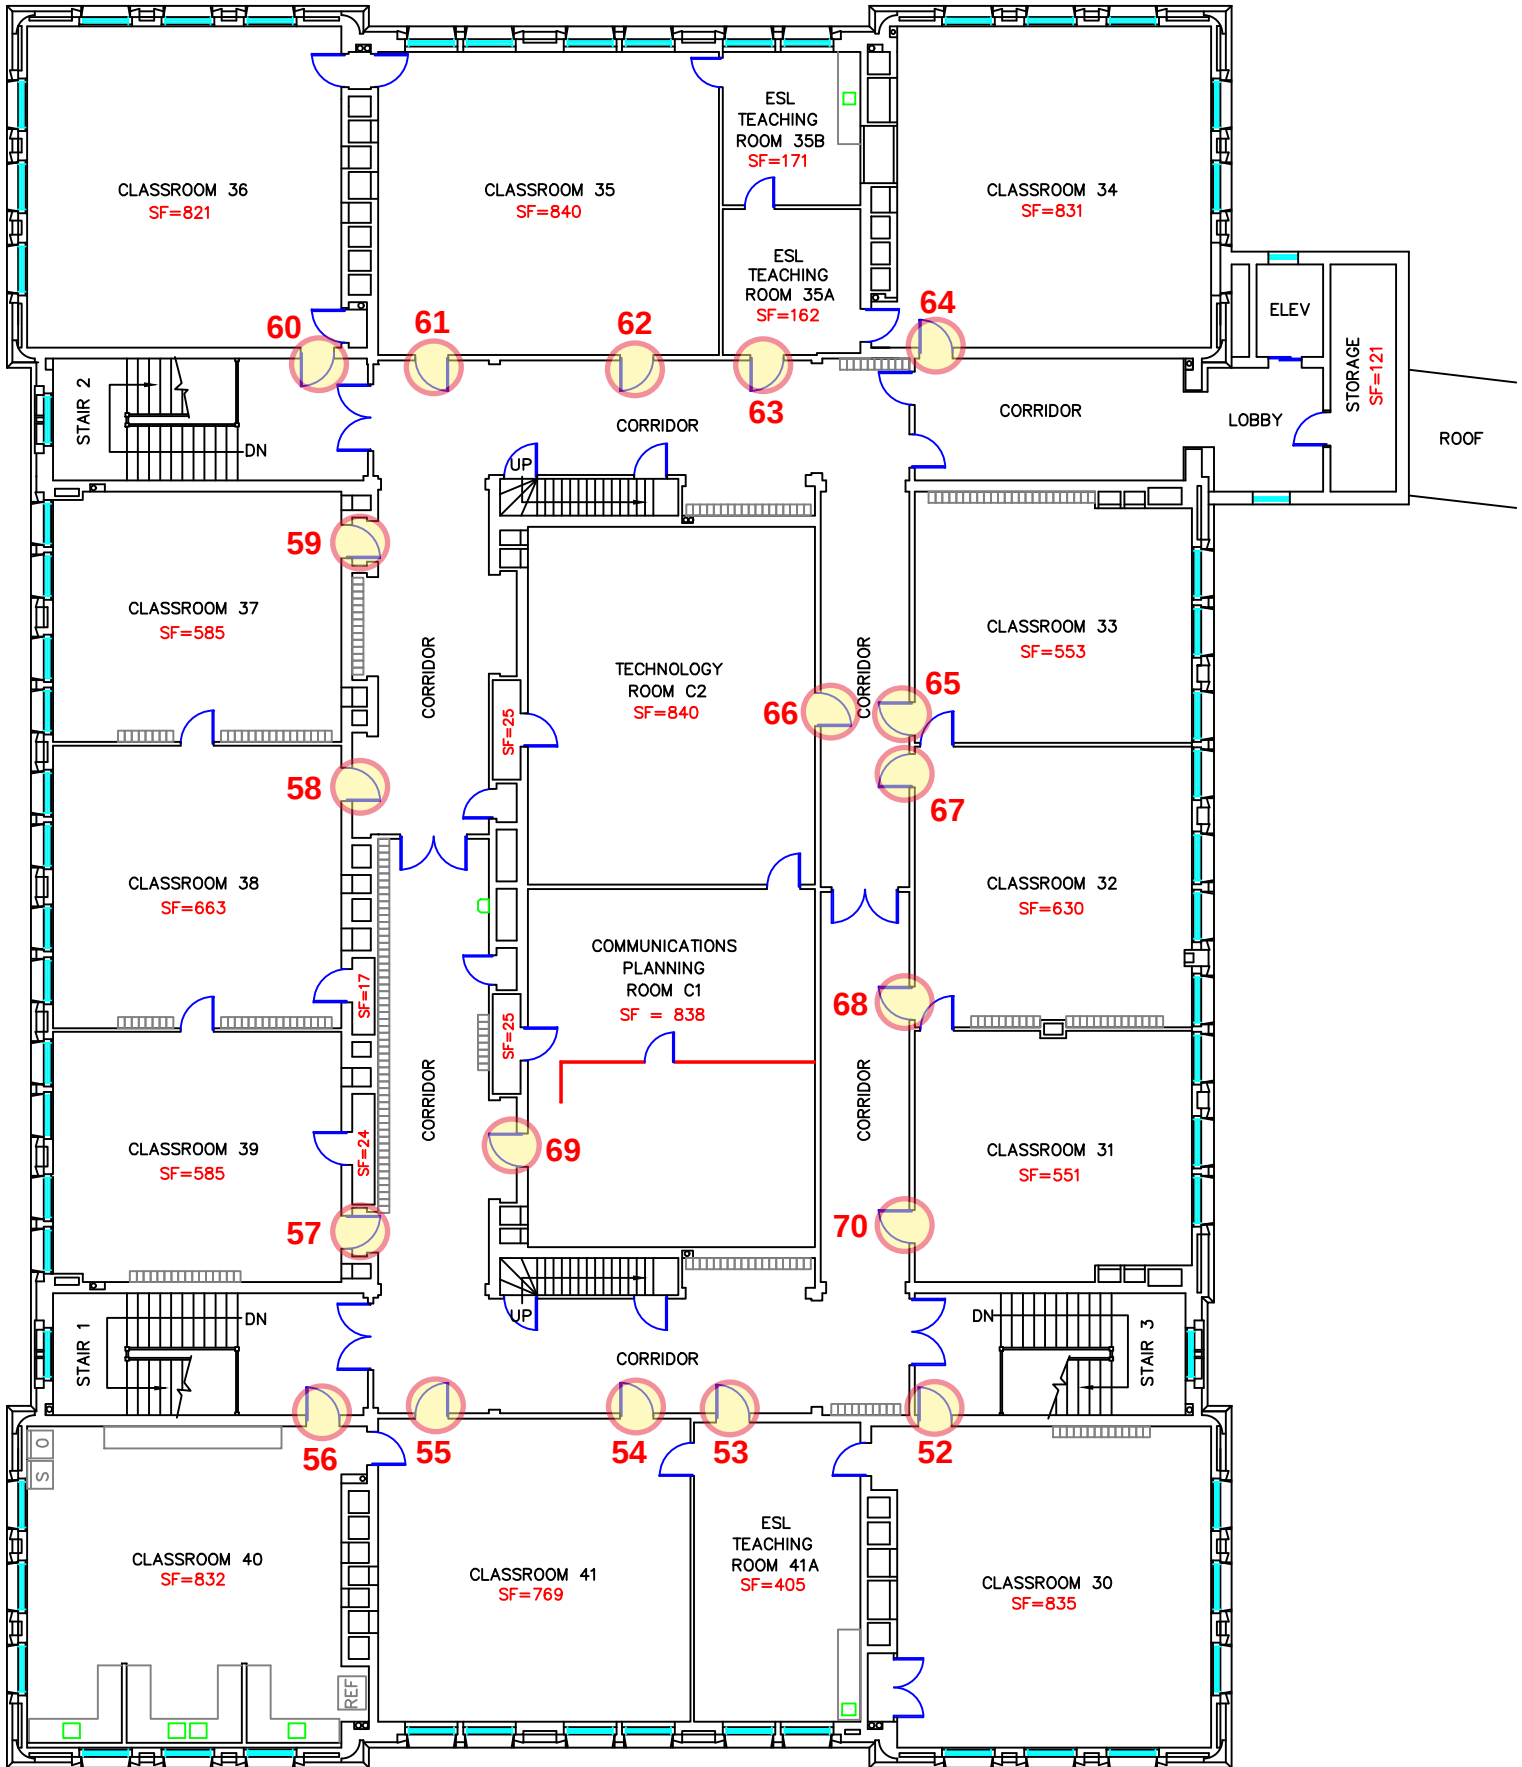


RICHARDS STREET

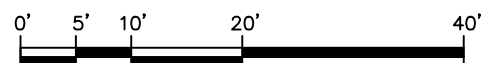

GODDARD BUILDING 1 THIRD FLOOR

SF = PERIMETER WALL 17,432

FREELAND STREET

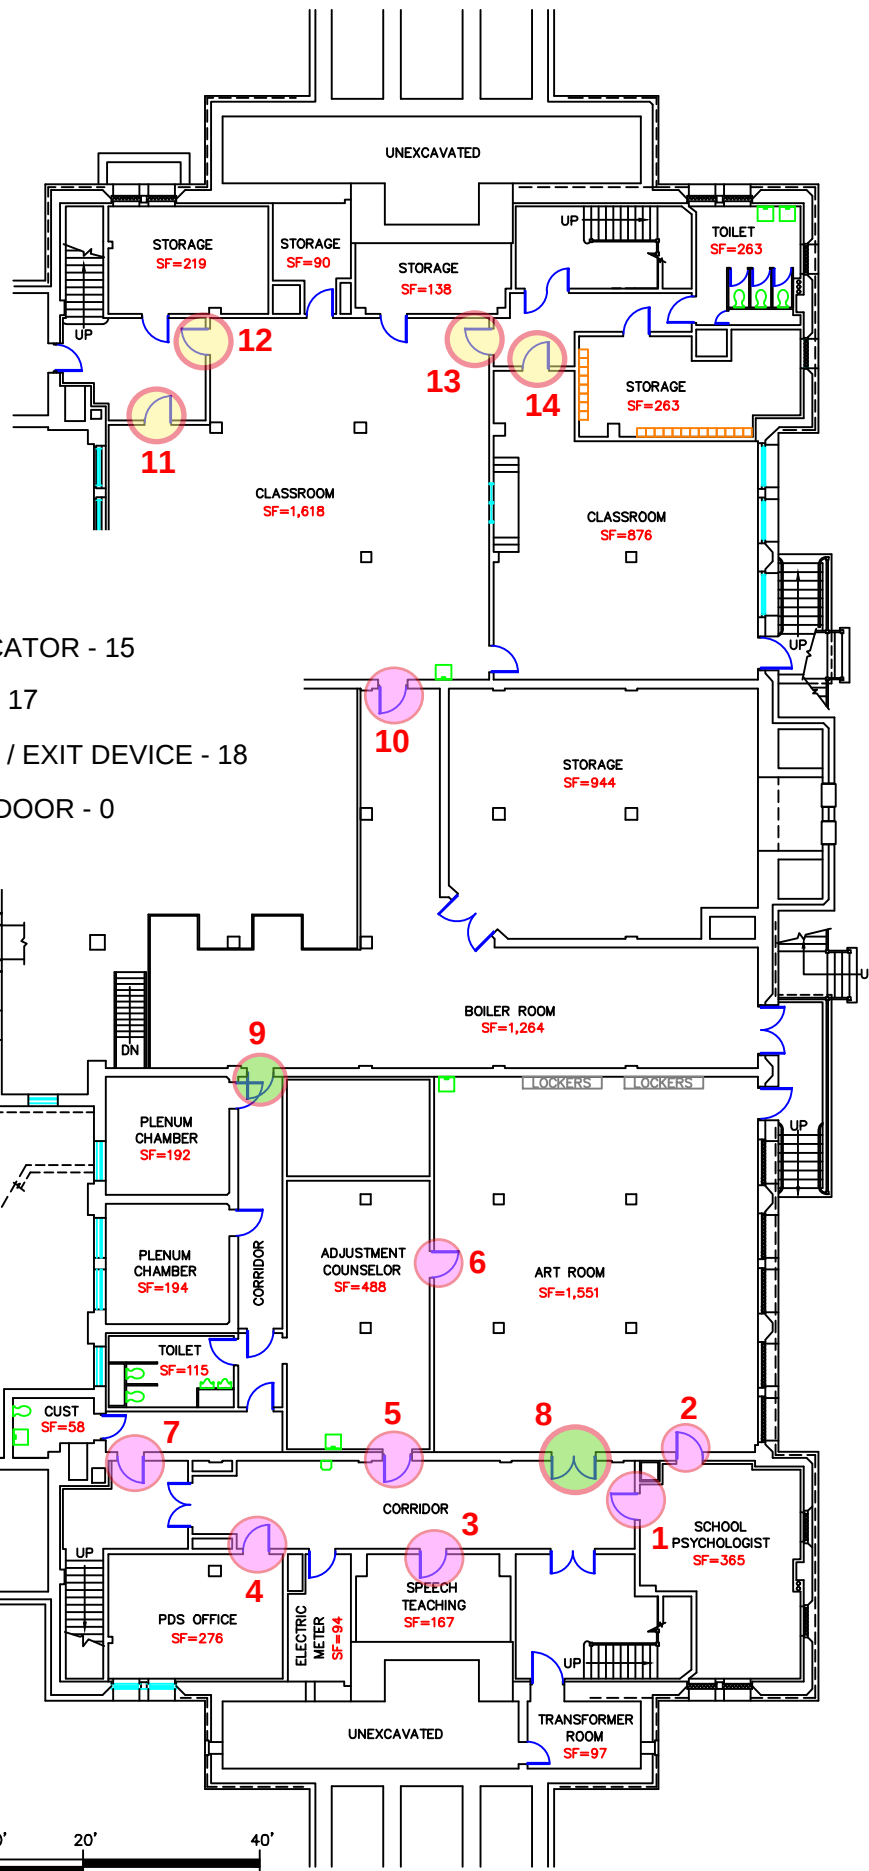


PLAN GRAPHICS KEY

- NEW CLASSRM W/ INDICATOR - 15
- NEW OFFICE LOCKSET - 17
- NEW PANIC HARDWARE / EXIT DEVICE - 18
- NEW SOLID WOOD INT. DOOR - 0

RICHARDS STREET
GODDARD BUILDING 2 BASEMENT

SF = PERIMETER WALL 15,097

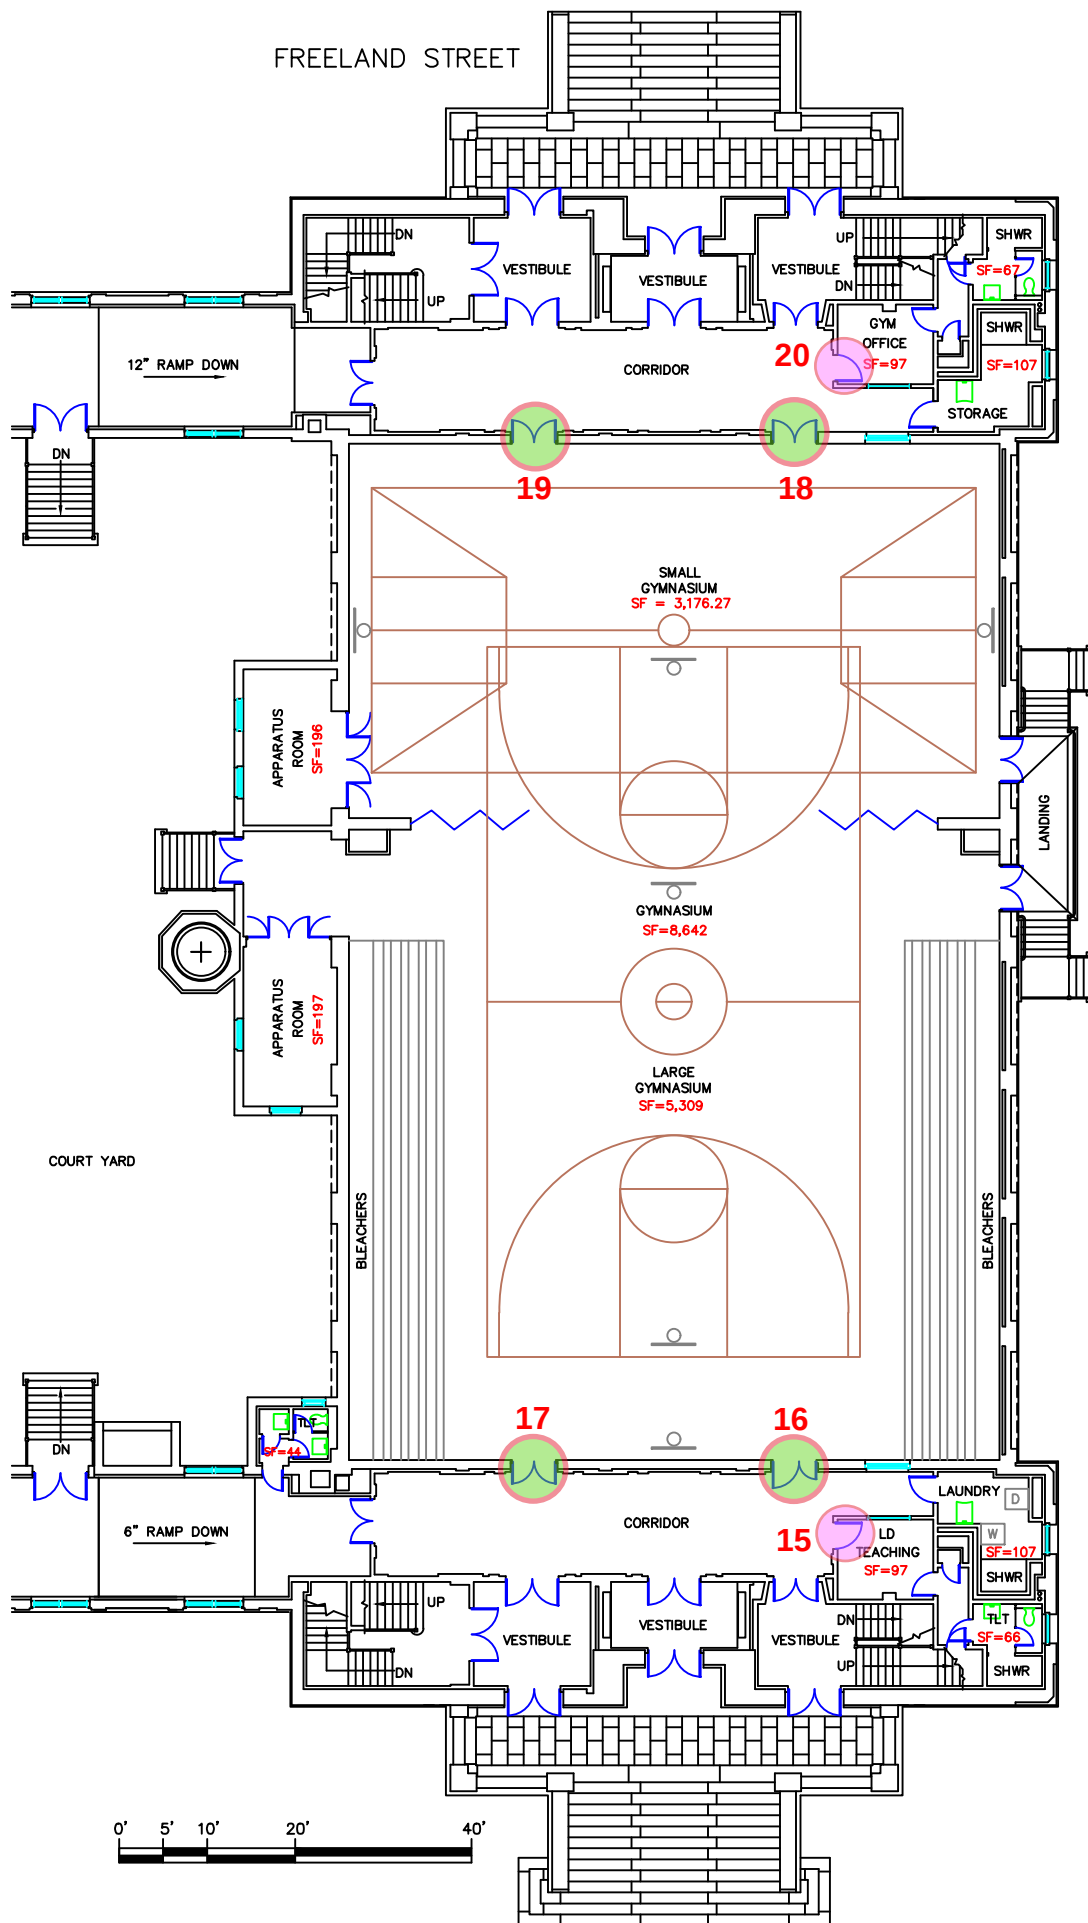


GODDARD BUILDING 2 FIRST FLOOR

SF = PERIMETER WALL 15,716

RICHARDS STREET



FREELAND STREET

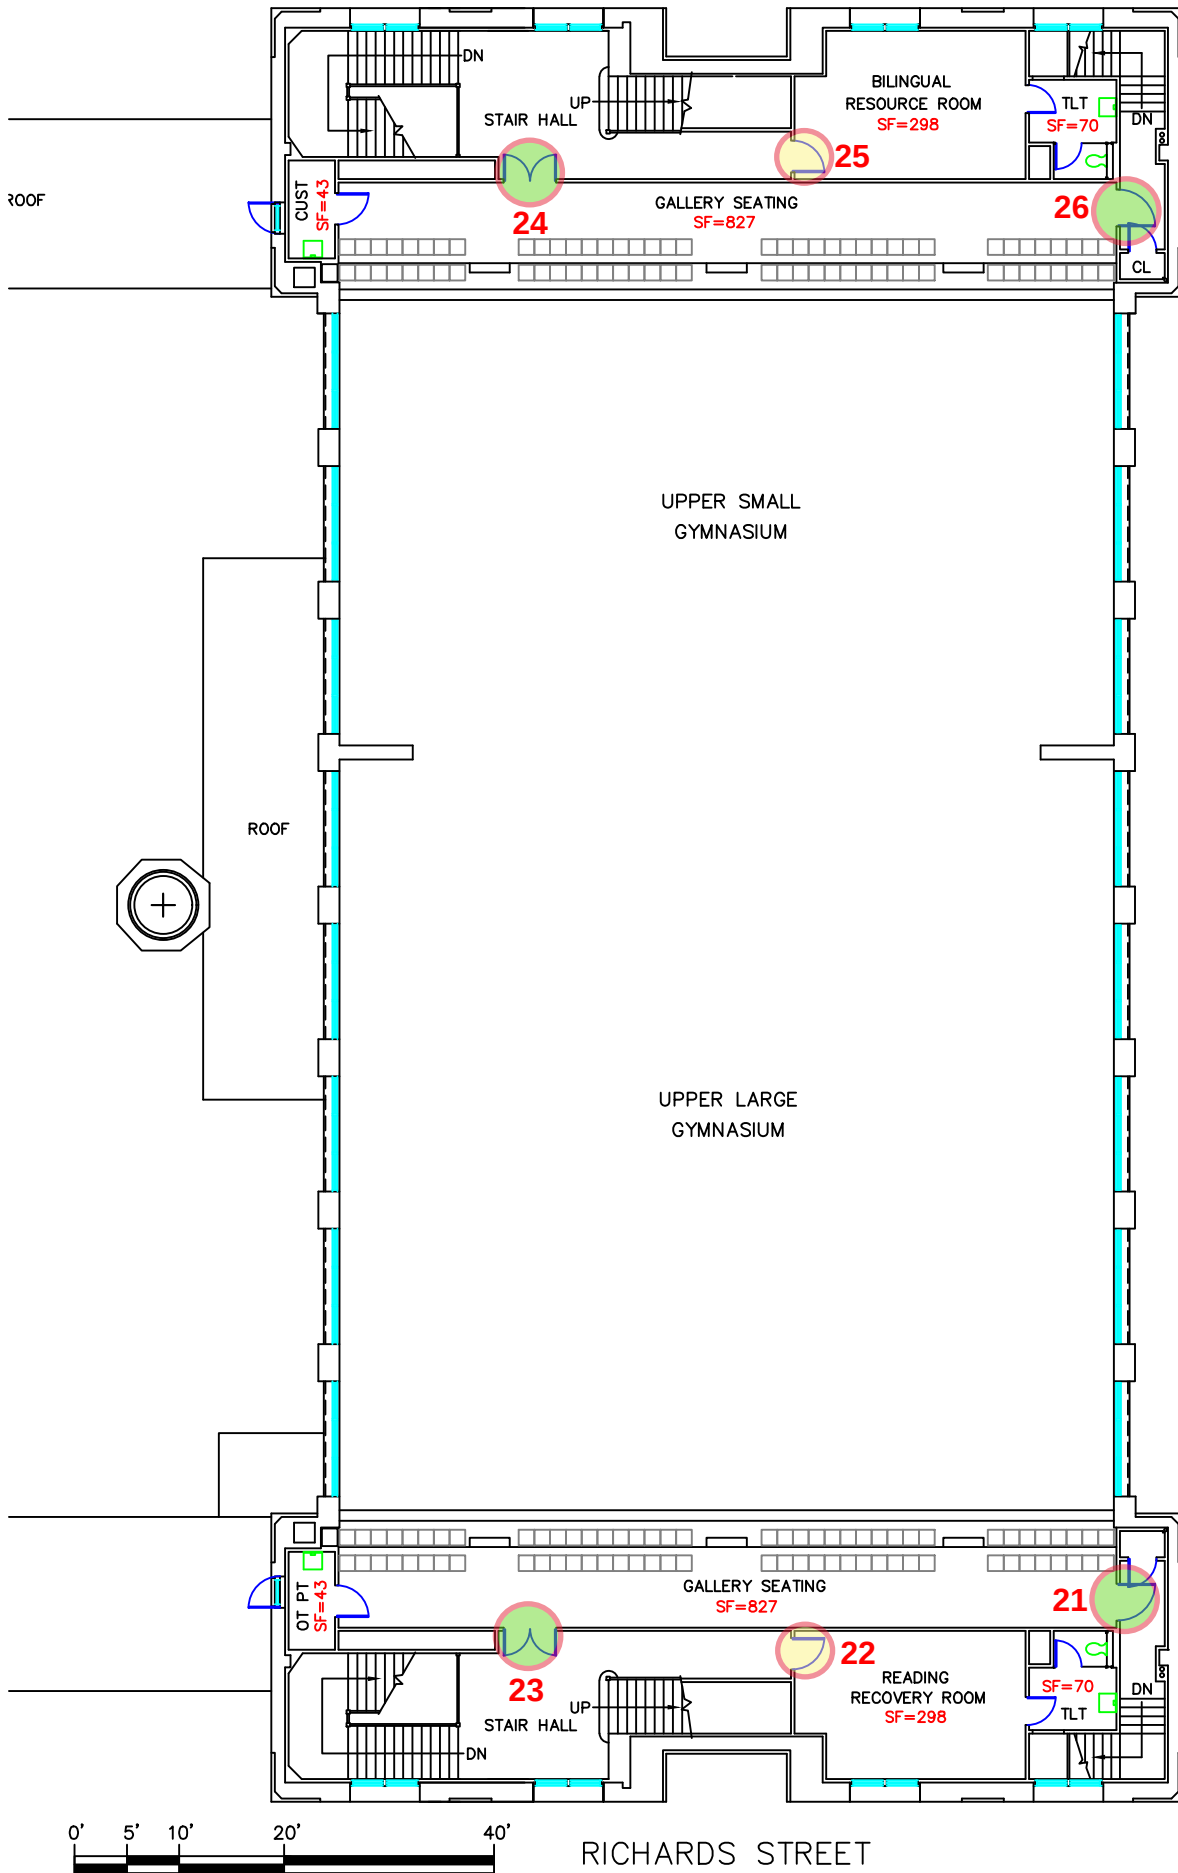

GODDARD BUILDING 2 MEZZANINE

SF = PERIMETER WALL 4,728 (NOT INC UPPER GYM)


FREELAND STREET

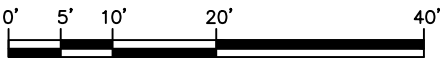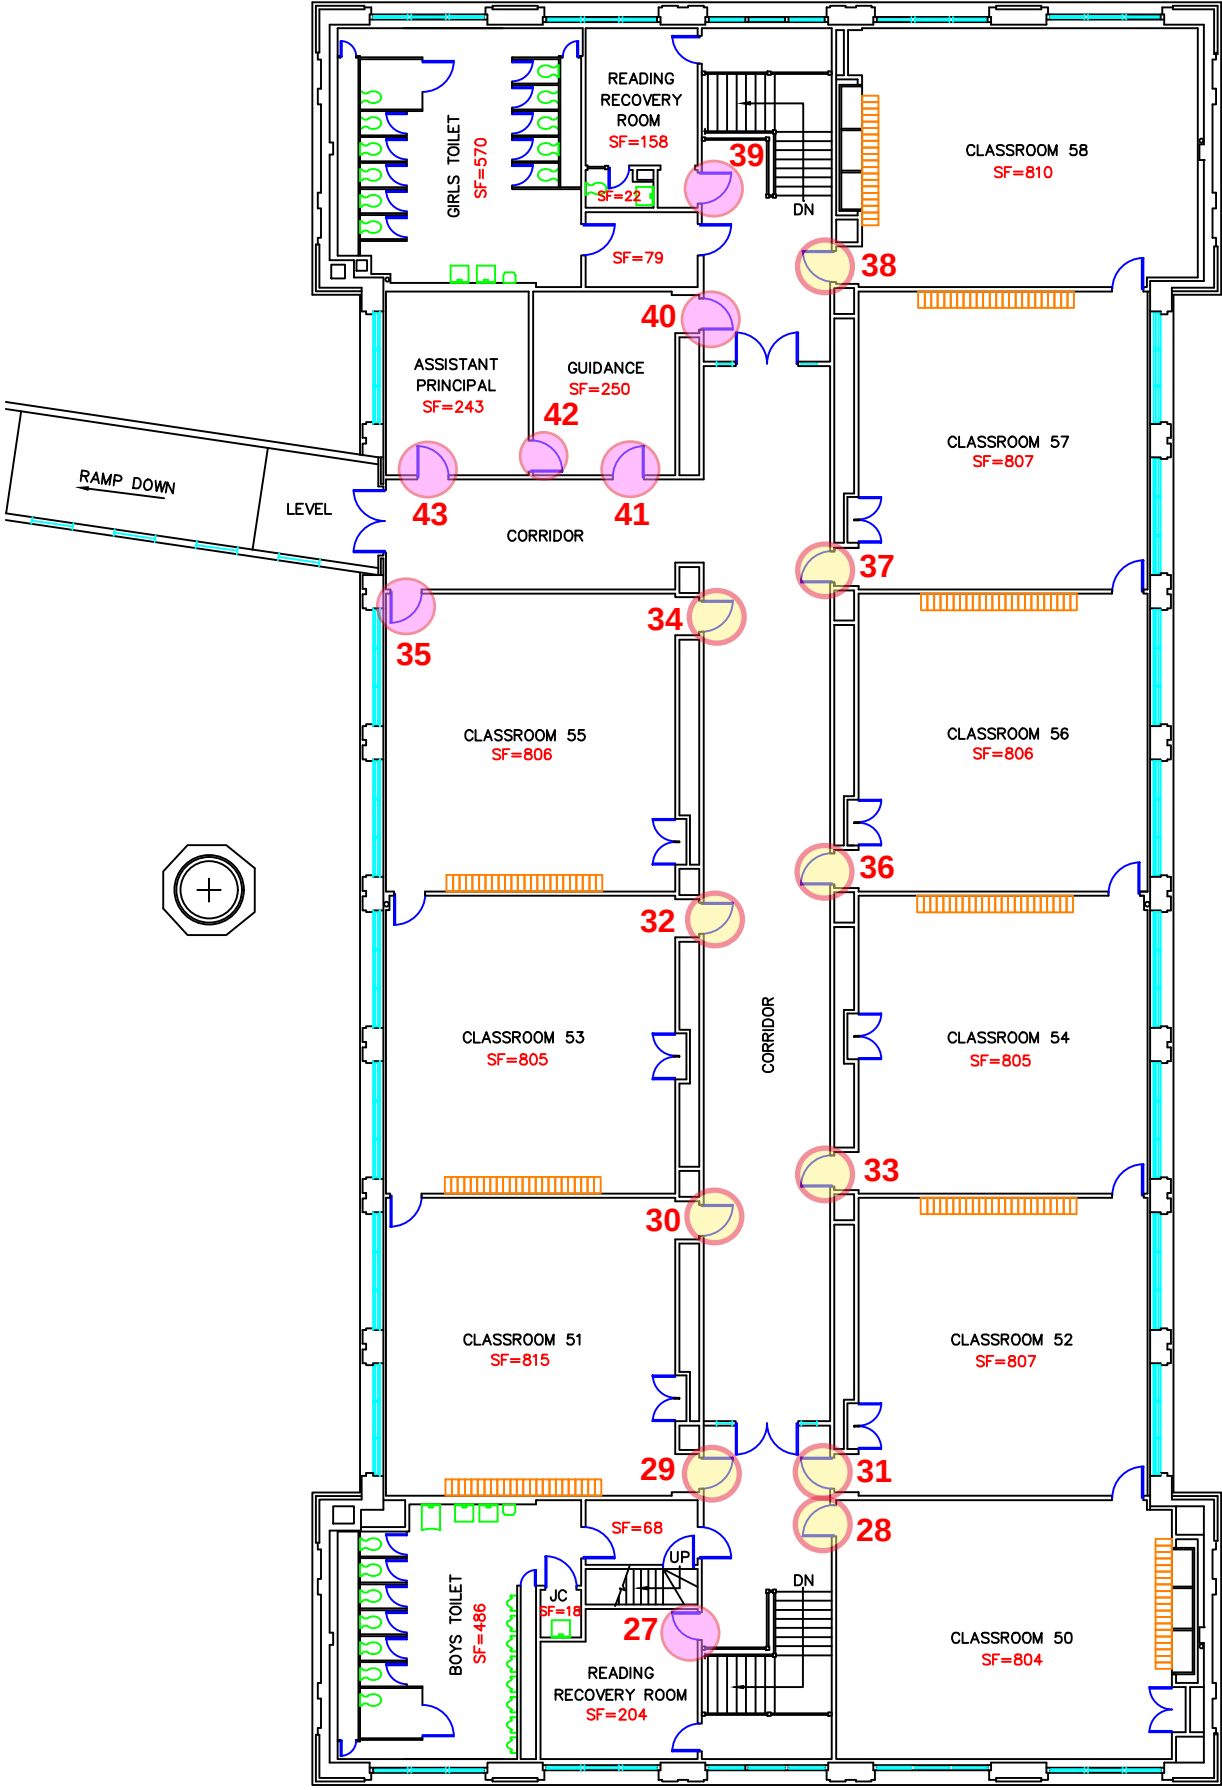

RICHARDS STREET

GODDARD BUILDING 2 SECOND FLOOR


SF = PERIMETER WALL 14,430

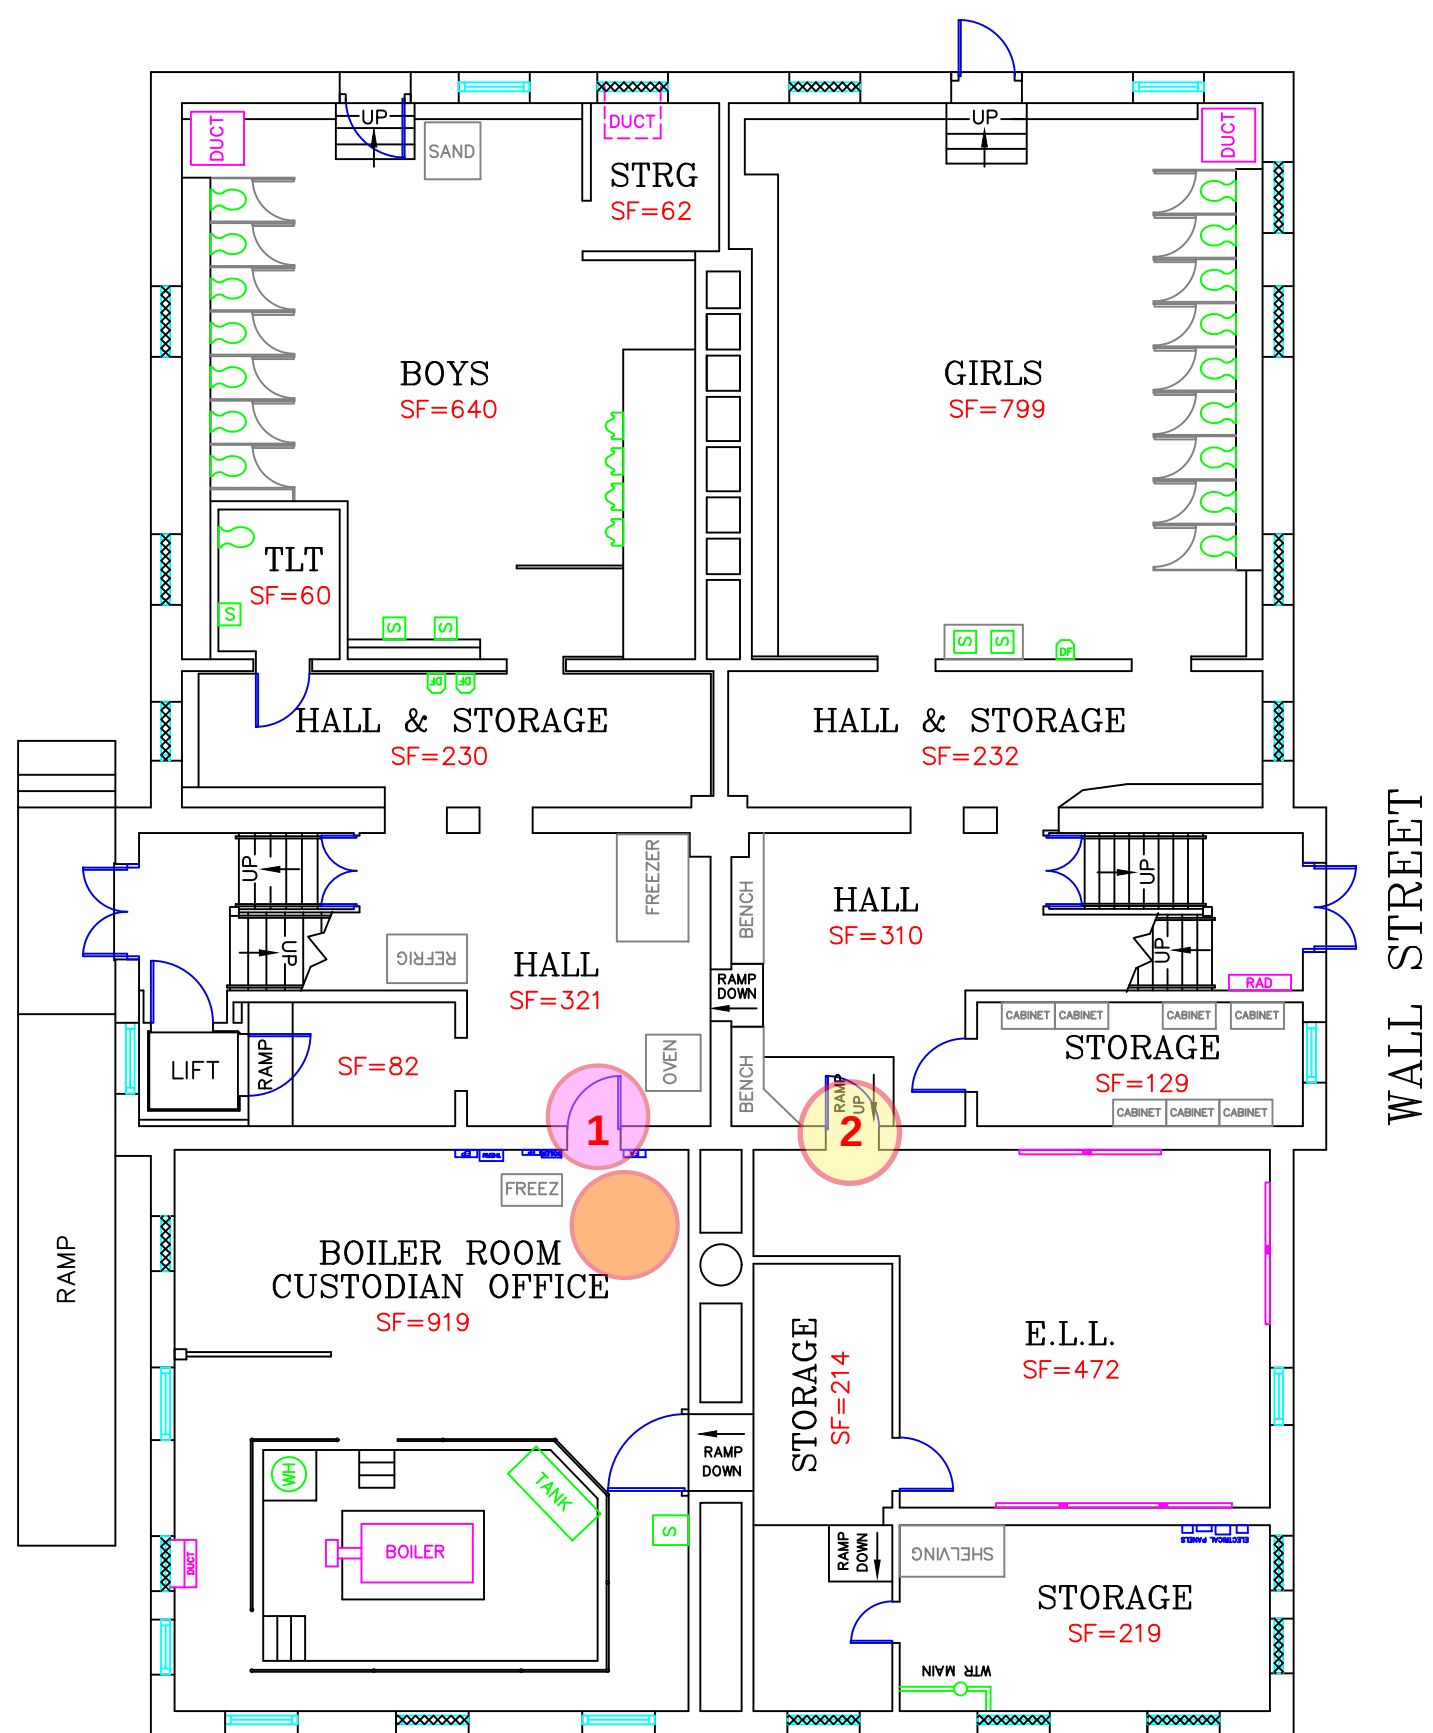

GRAFTON STREET

GRAFTON ST. BLDG 1 BASEMENT


TOTAL SQUARE FEET BLDG PERIMETER = 6,125

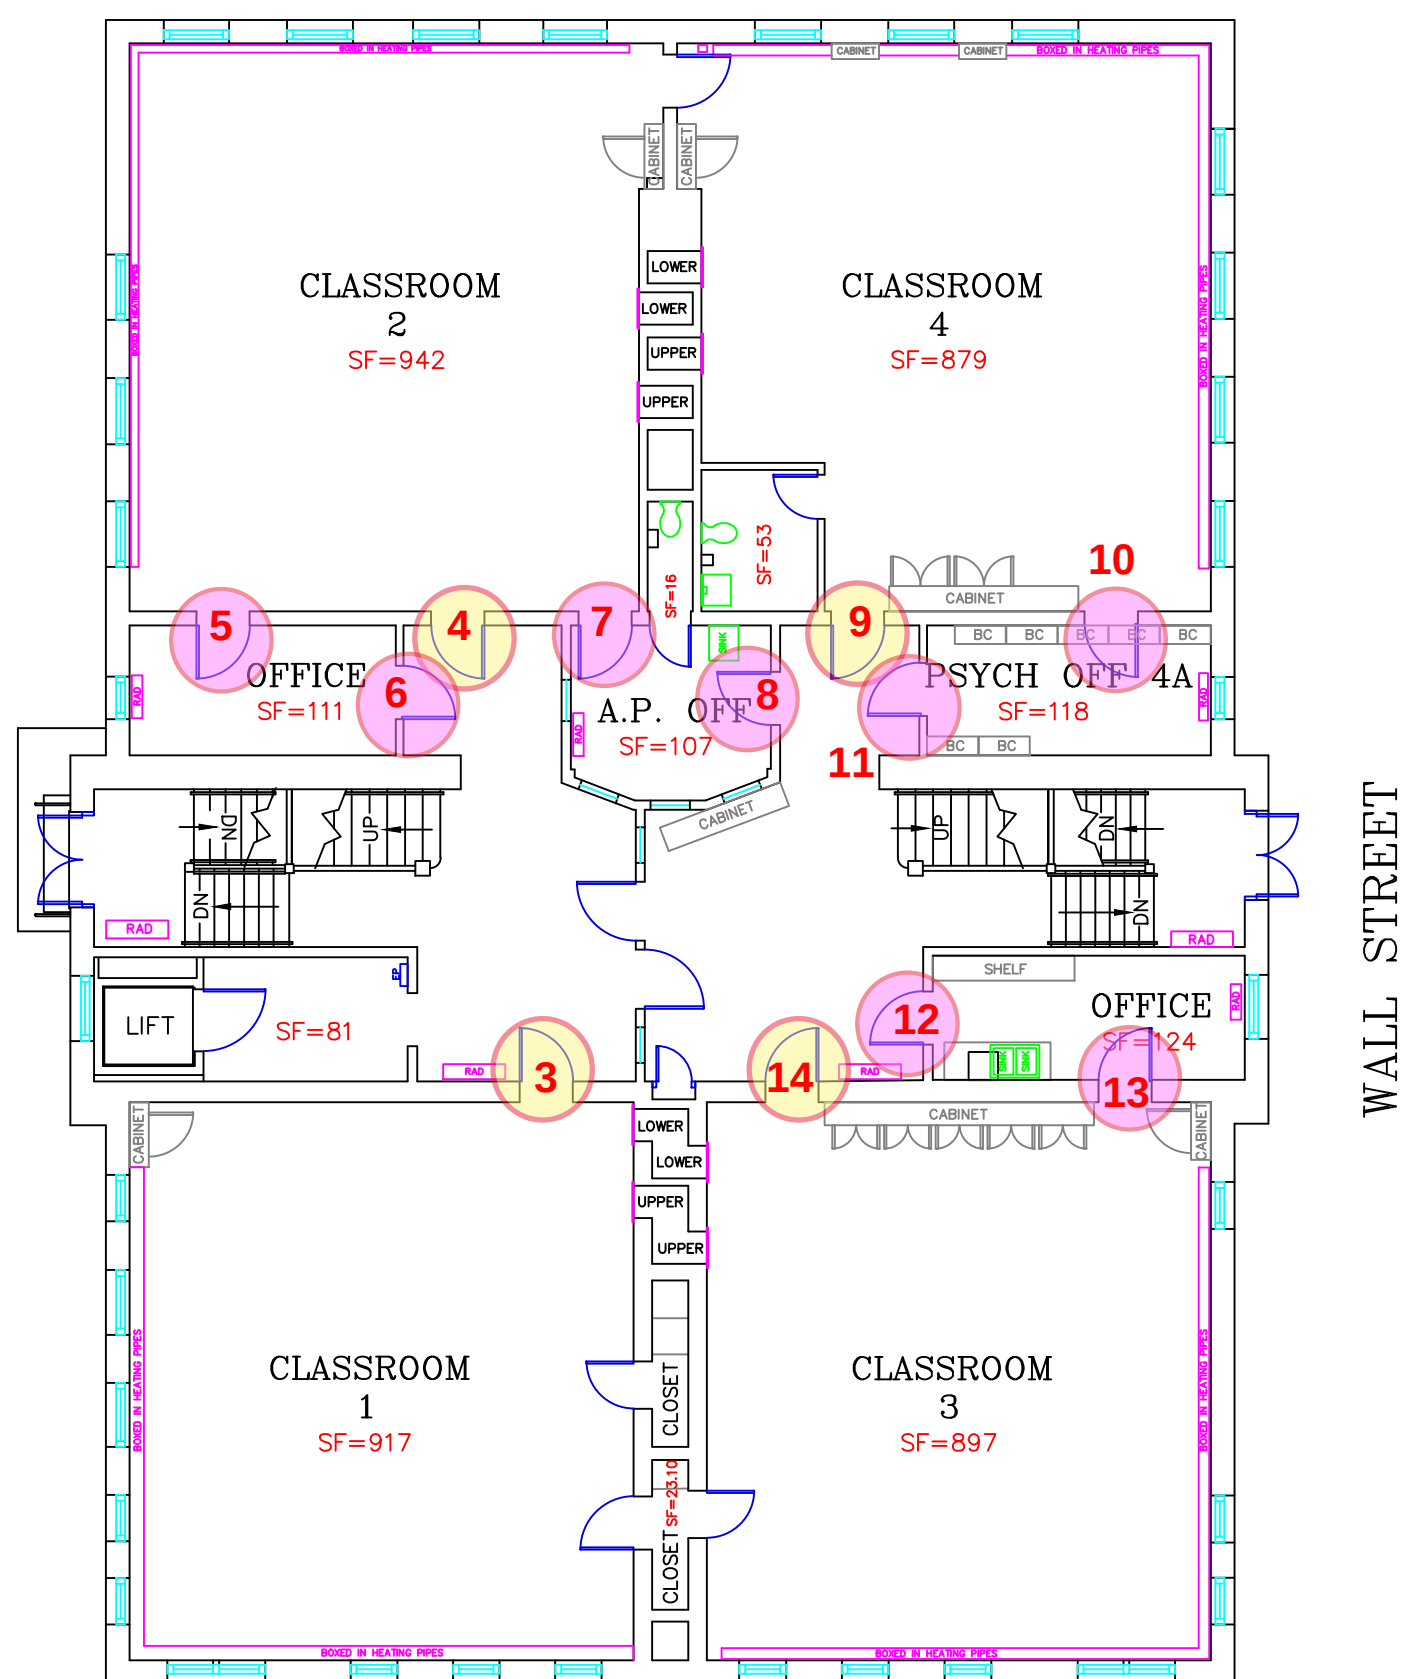

GRAFTON STREET

GRAFTON ST. BLDG 1 1ST FL


TOTAL SQUARE FEET BLDG PERIMETER = 6,041

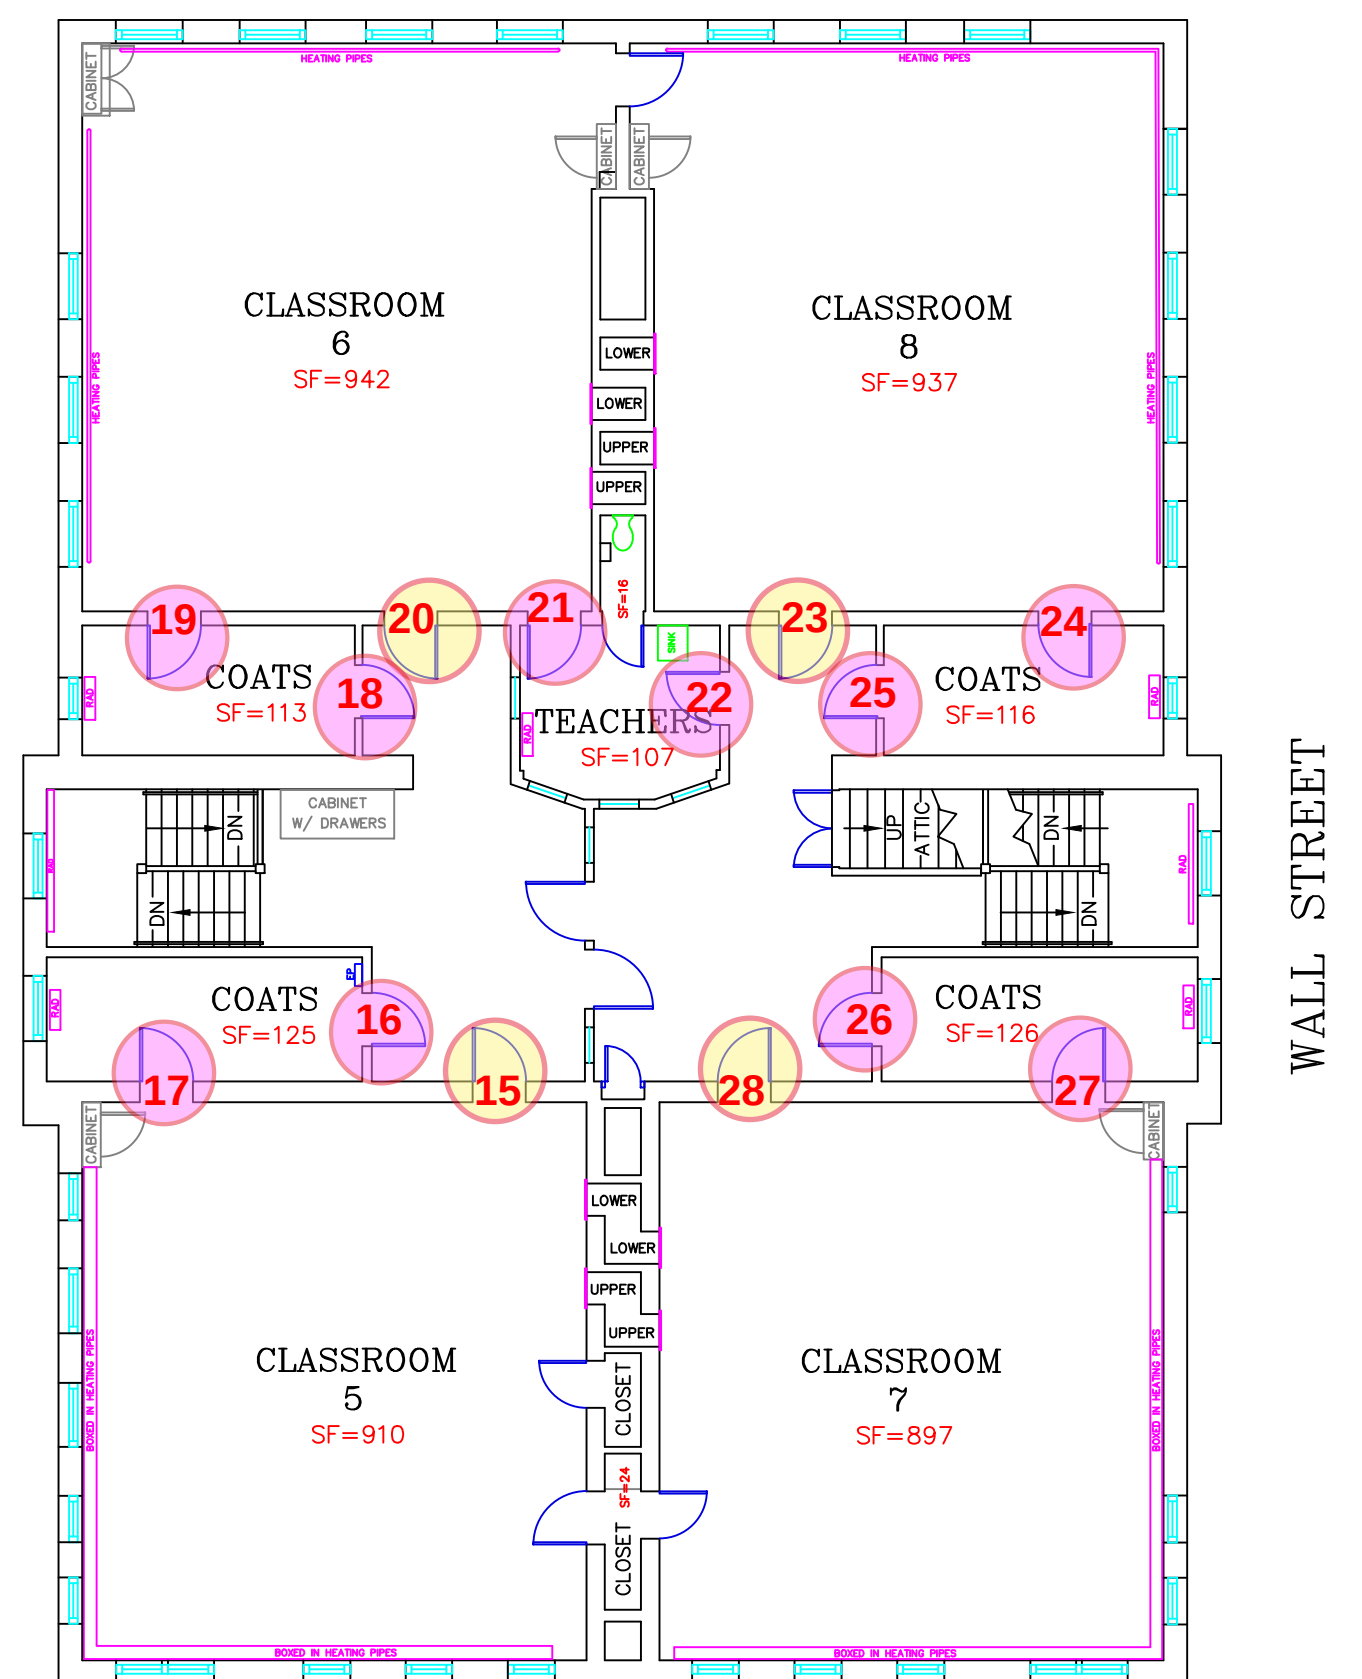

GRAFTON STREET


GRAFTON ST. BLDG 1 2ND FL

TOTAL SQUARE FEET BLDG PERIMETER = 6,041

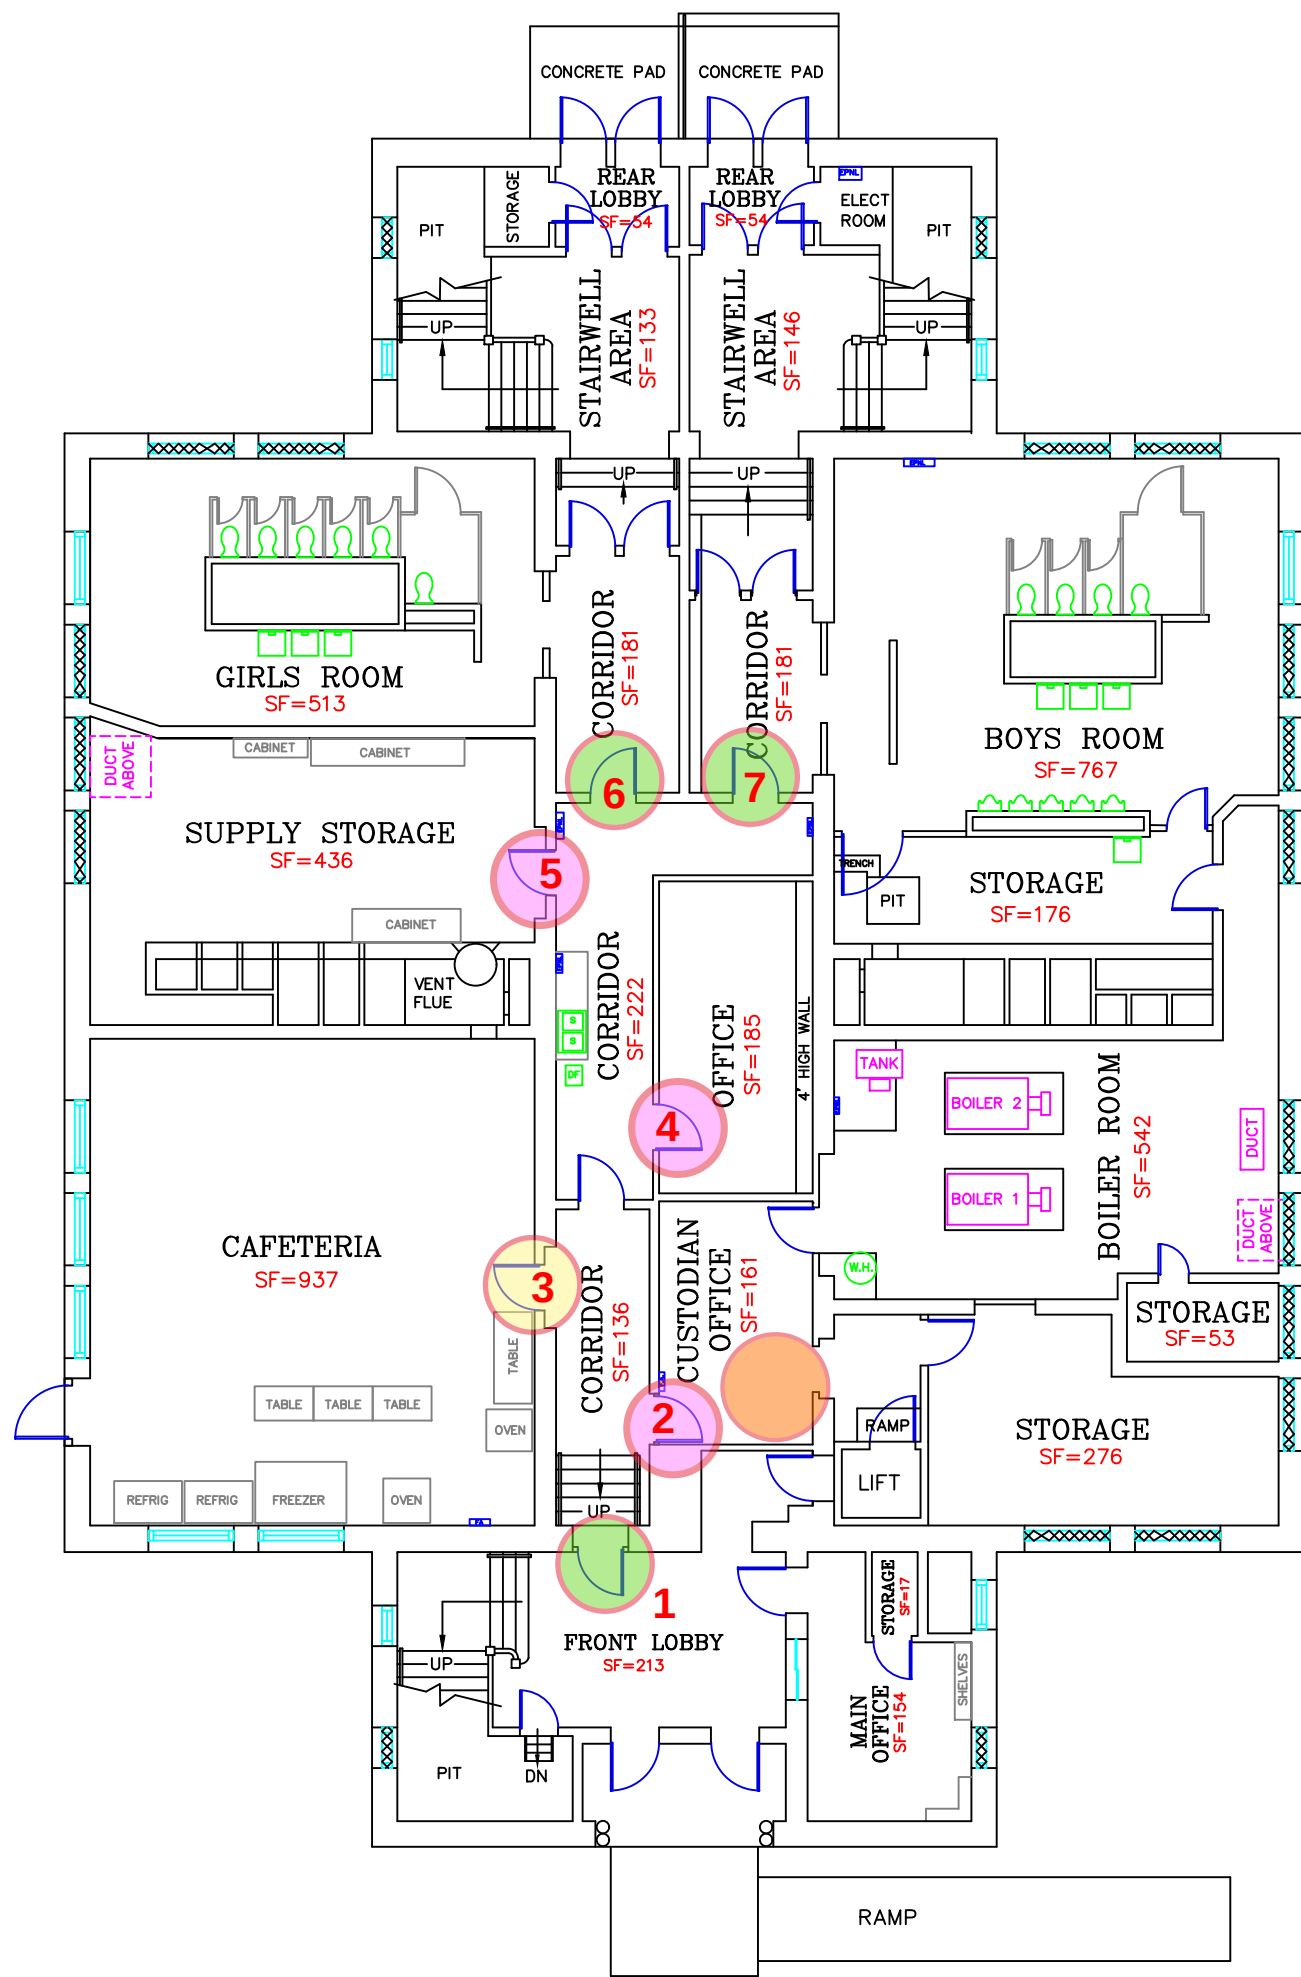


GRAFTON ST. BLDG 2 BASEMENT

TOTAL SQUARE FEET BLDG PERIMETER = 7,557

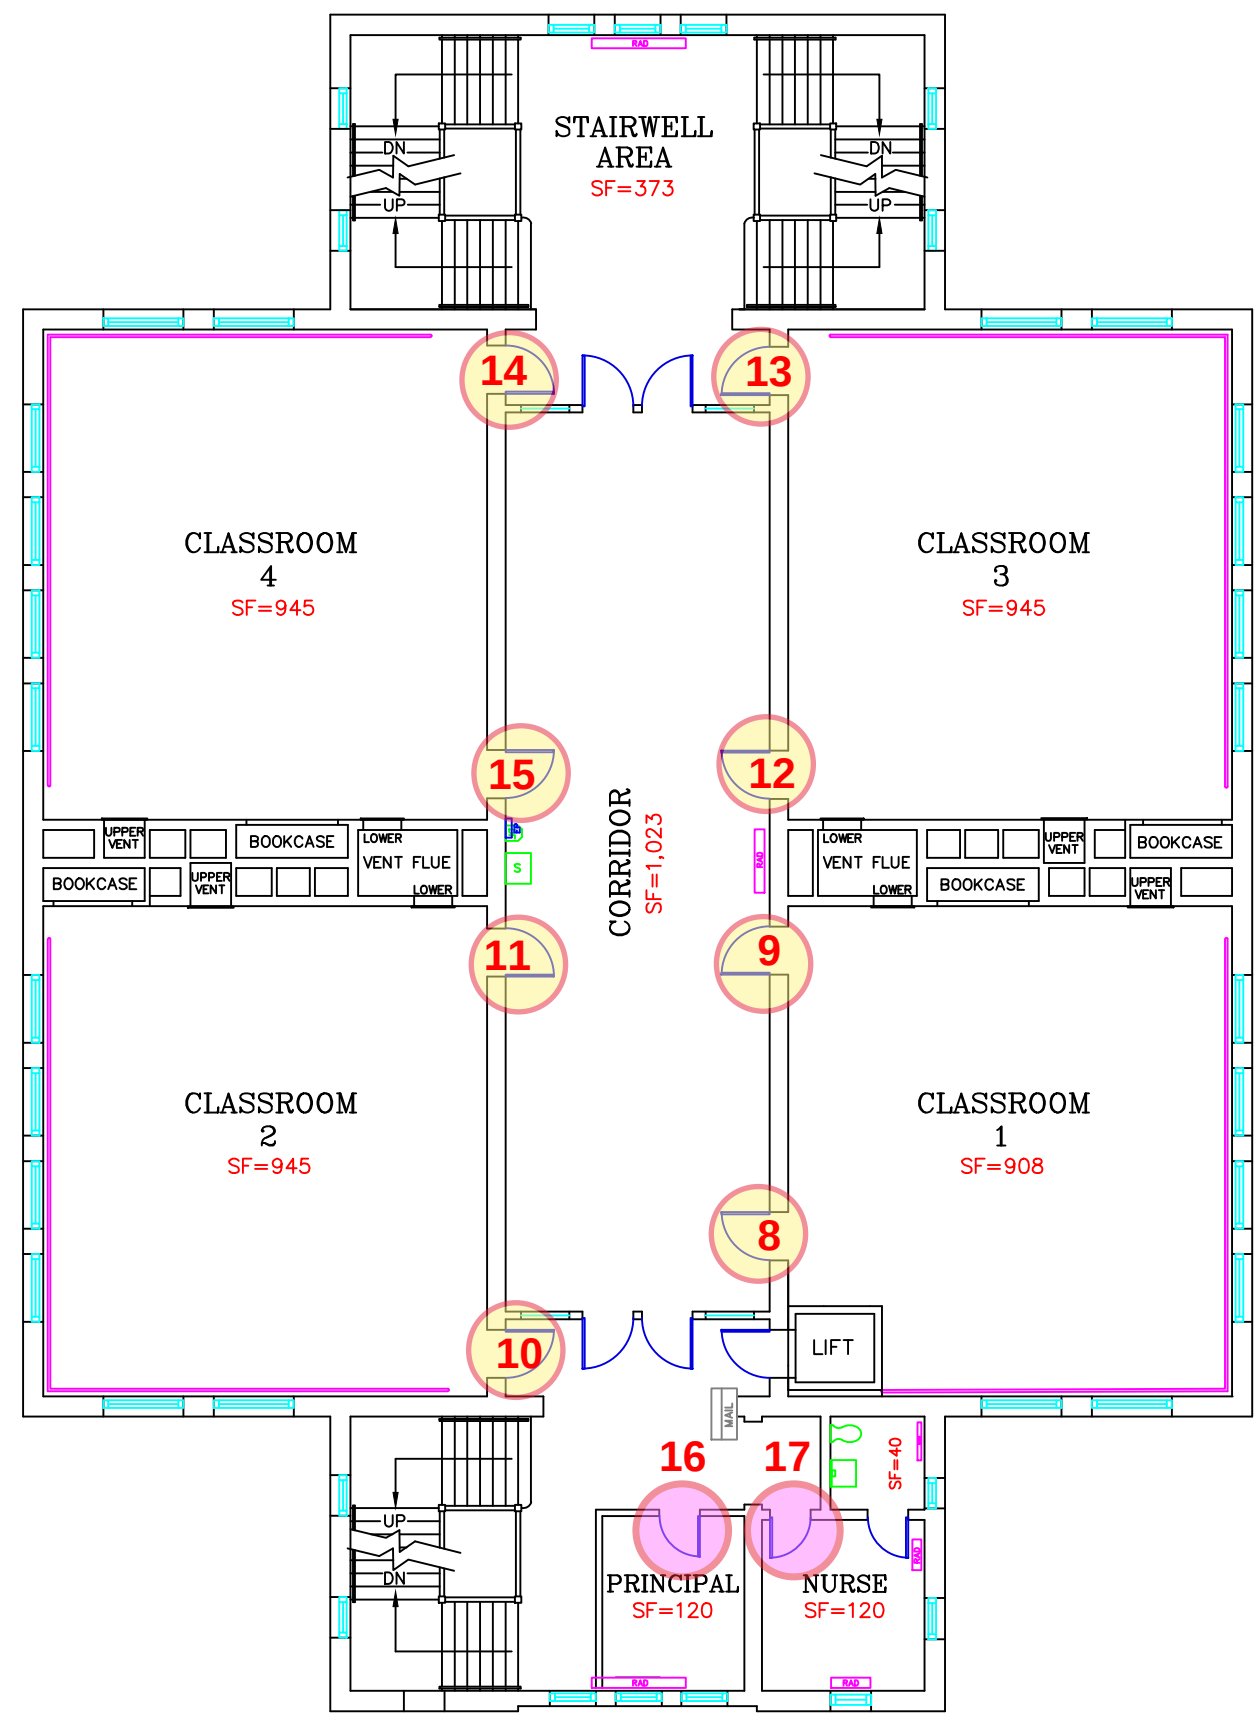


GRAFTON ST. BLDG 2 1ST FLOOR

TOTAL SQUARE FEET BLDG PERIMETER = 7,422

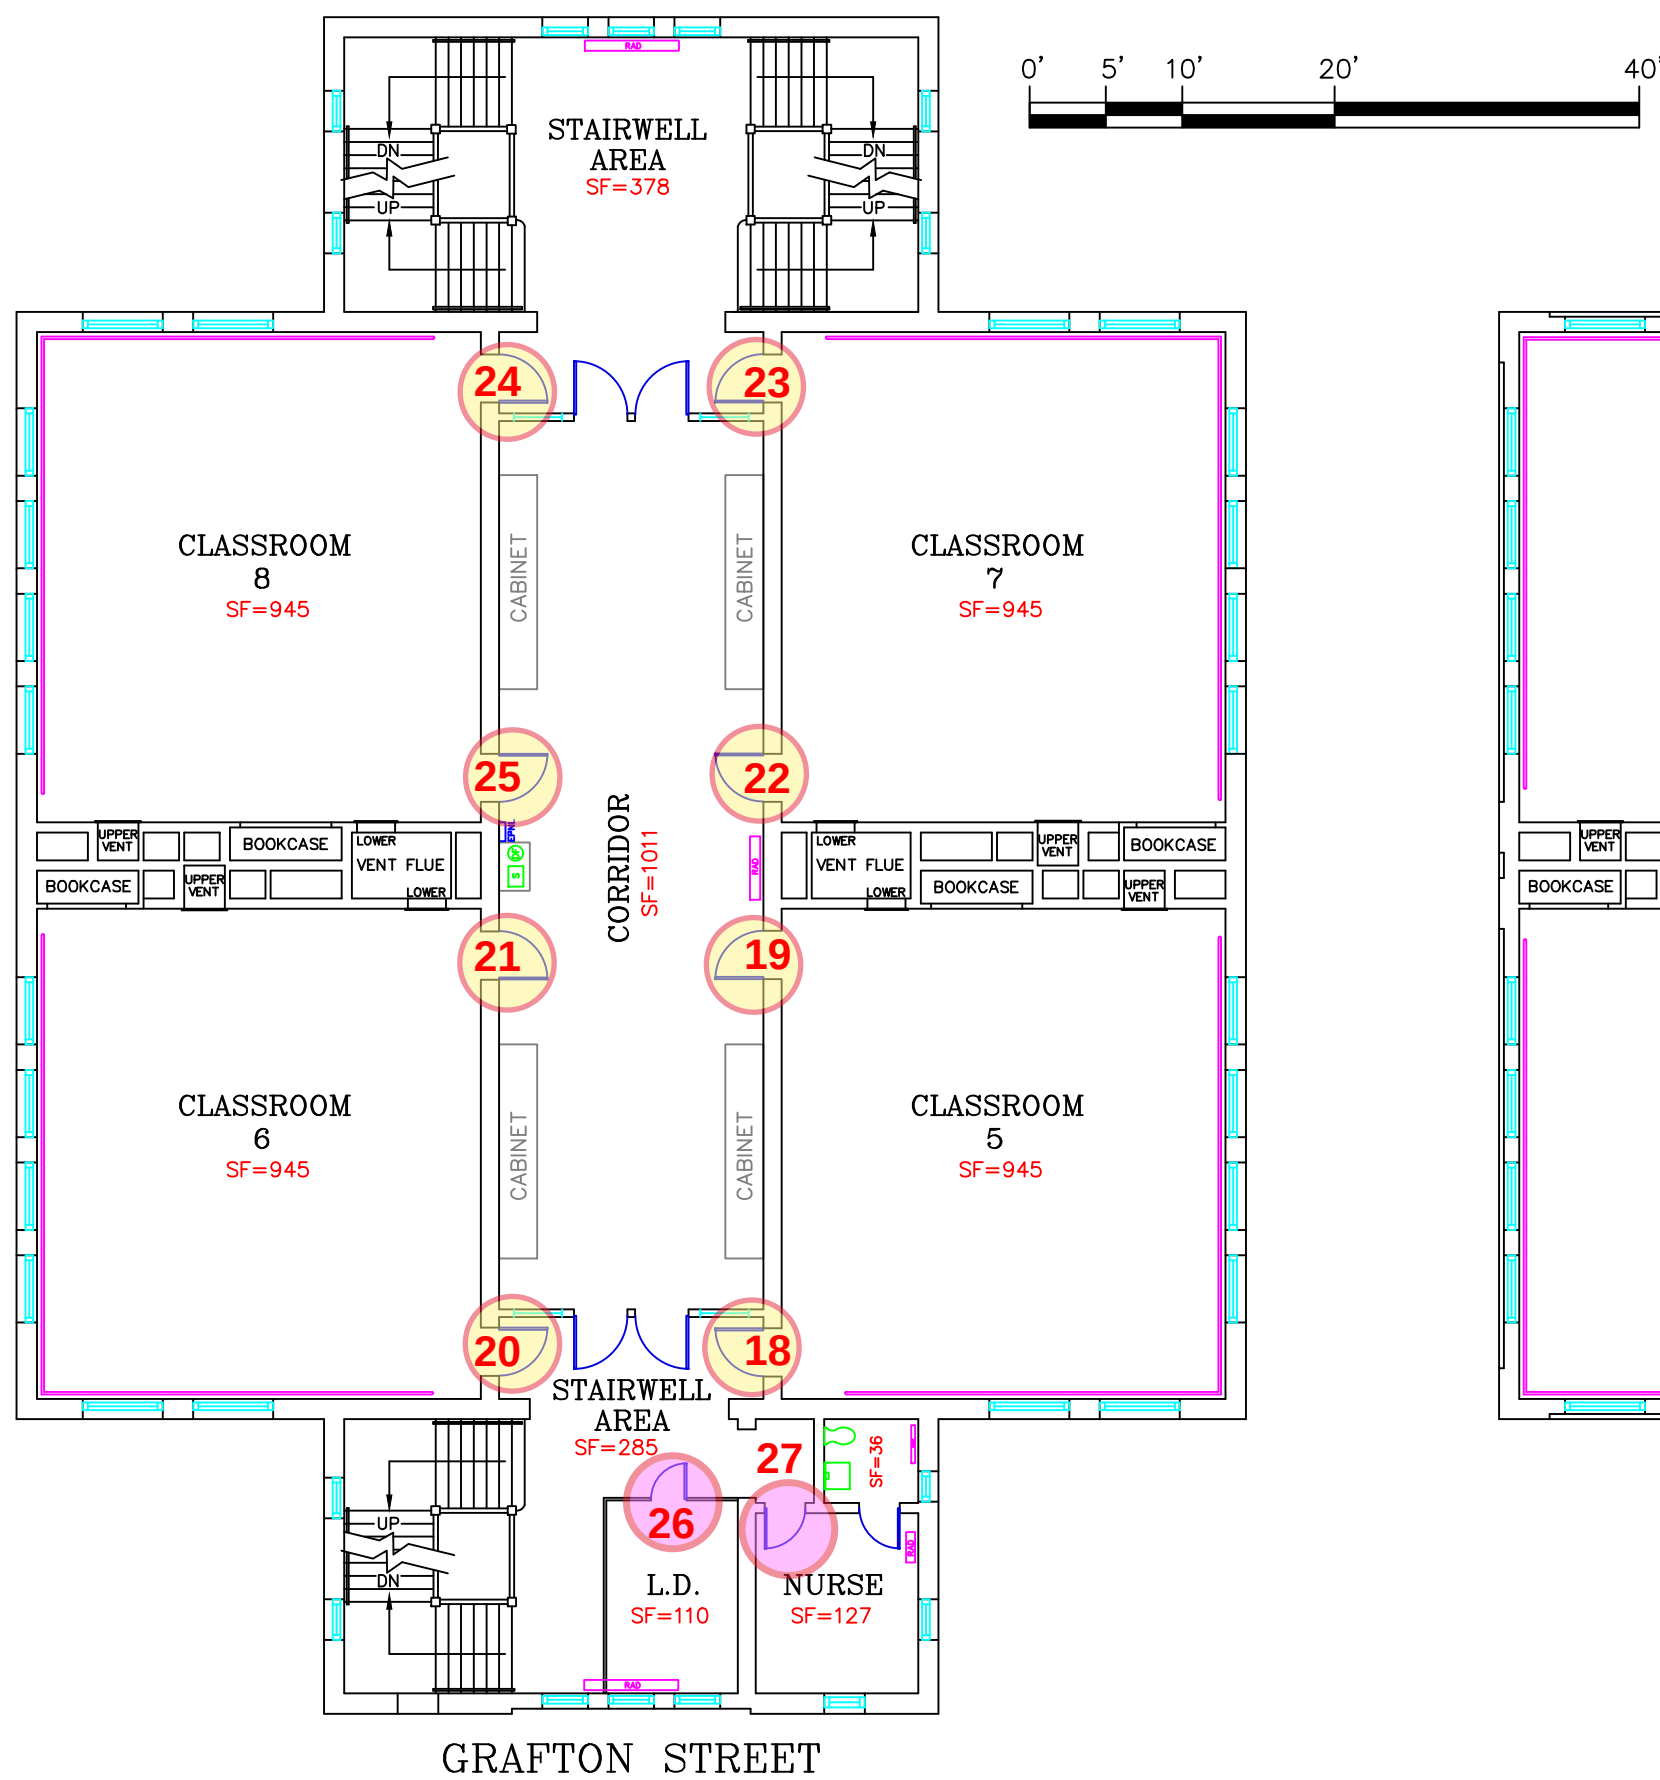

GRAFTON ST. BLDG 2 2ND FLOOR

TOTAL SQUARE FEET BLDG PERIMETER = 7,422

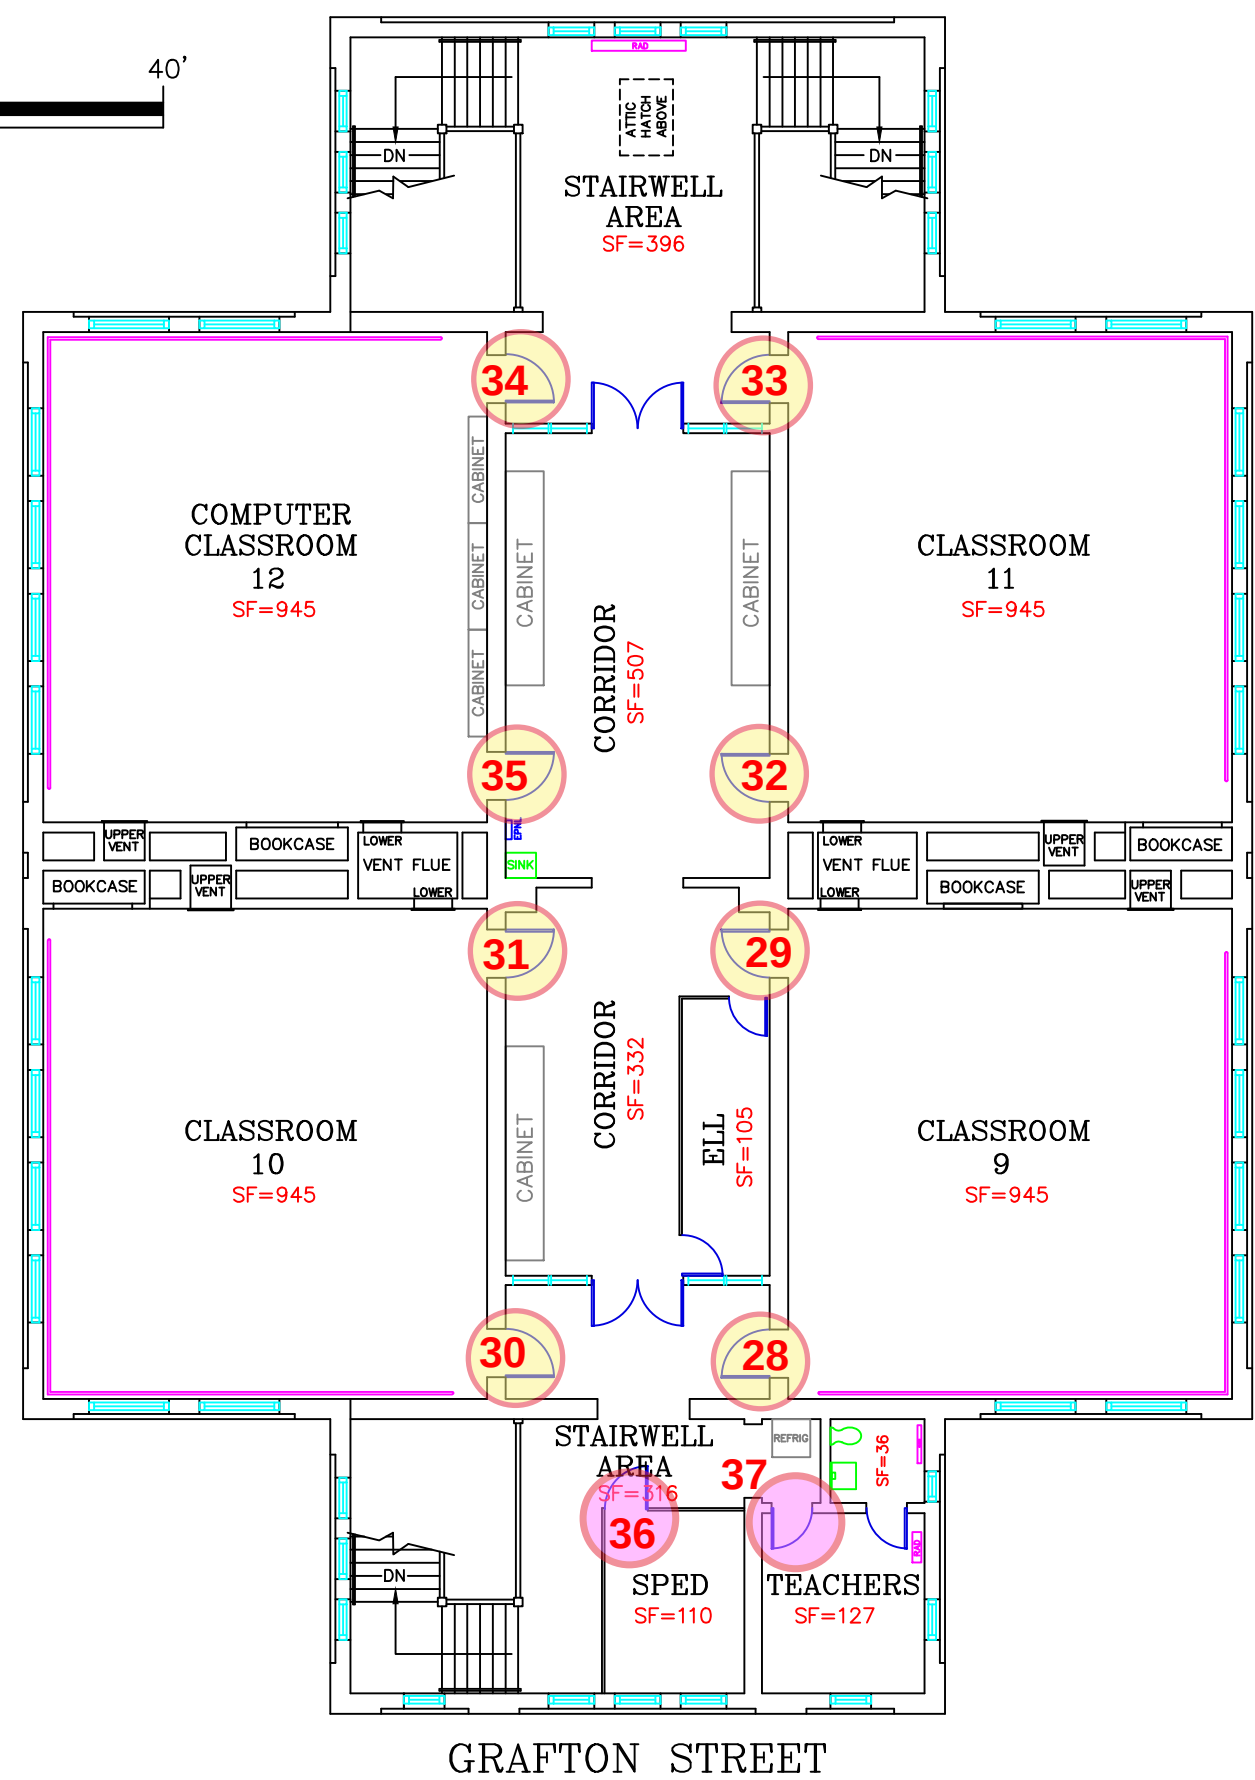


GRAFTON ST. BLDG 2 3RD FLOOR

TOTAL SQUARE FEET BLDG PERIMETER = 7,422


PLAN GRAPHICS KEY

- NEW CLASSRM W/ INDICATOR - 34
- NEW OFFICE LOCKSET - 11
- NEW PANIC HARDWARE / EXIT DEVICE - 5
- NEW SOLID WOOD INT. DOOR - 2

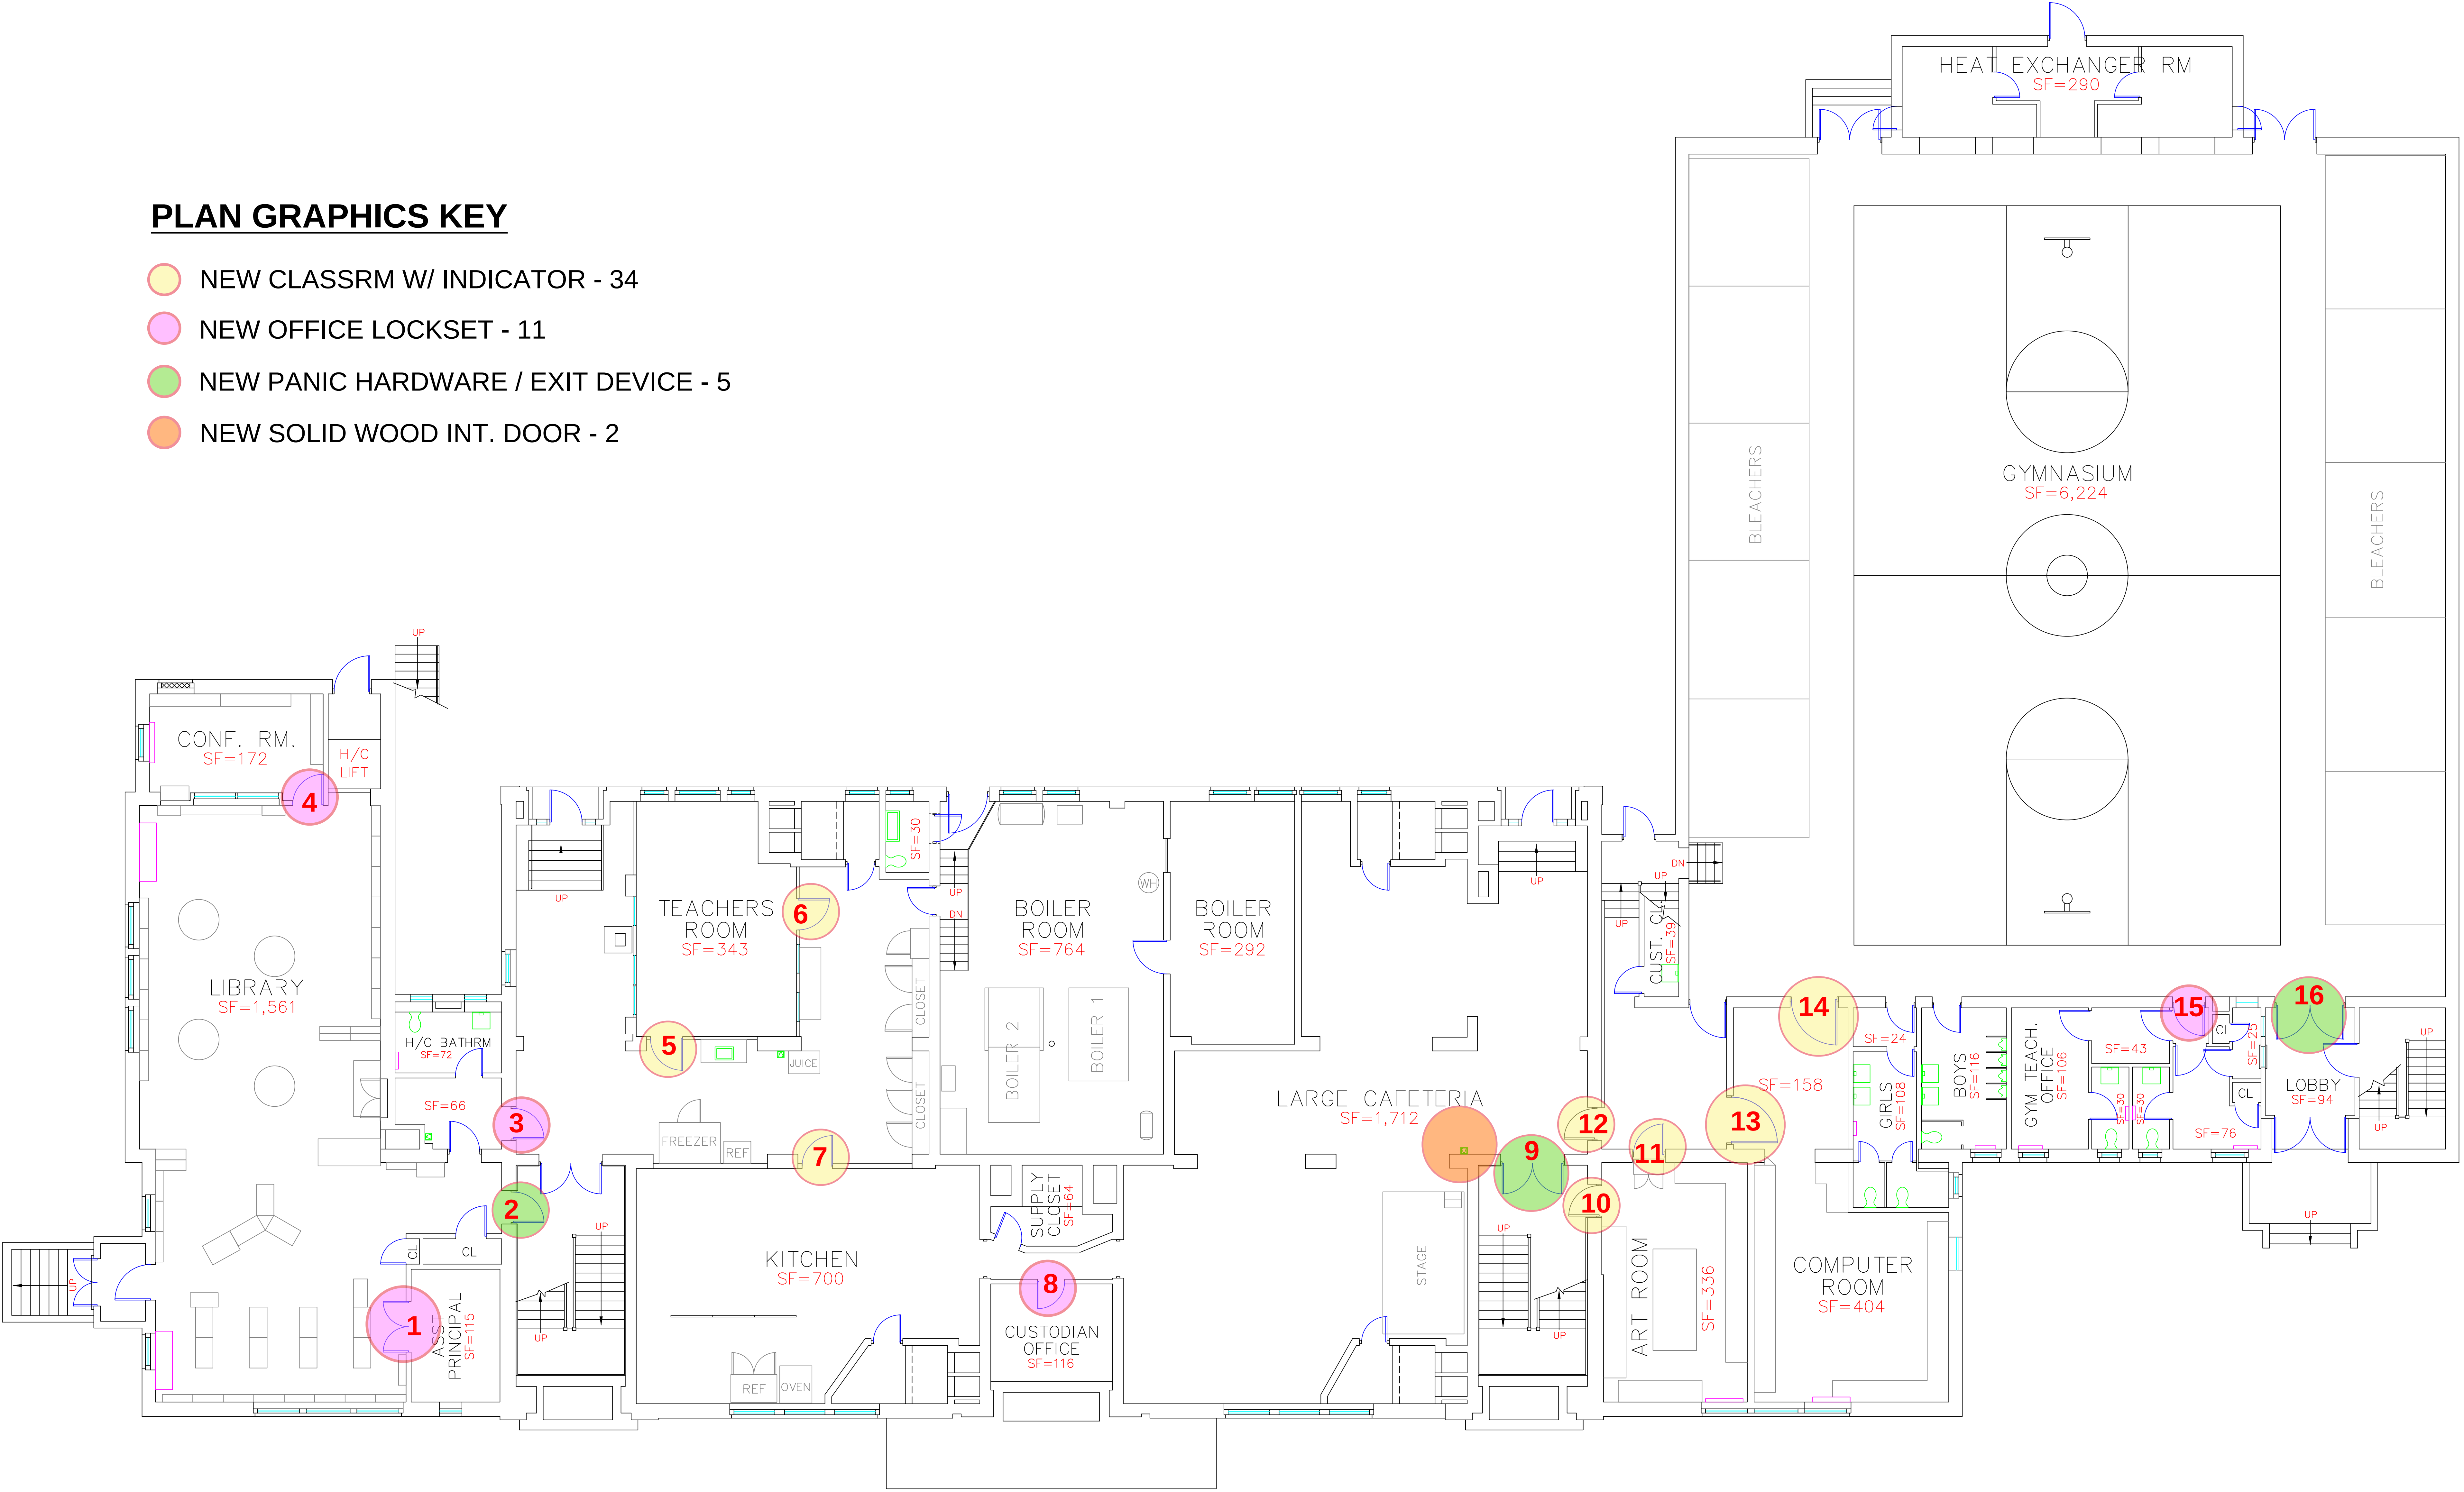



MAY STREET BASEMENT FLOOR PLAN

SF = 18,341

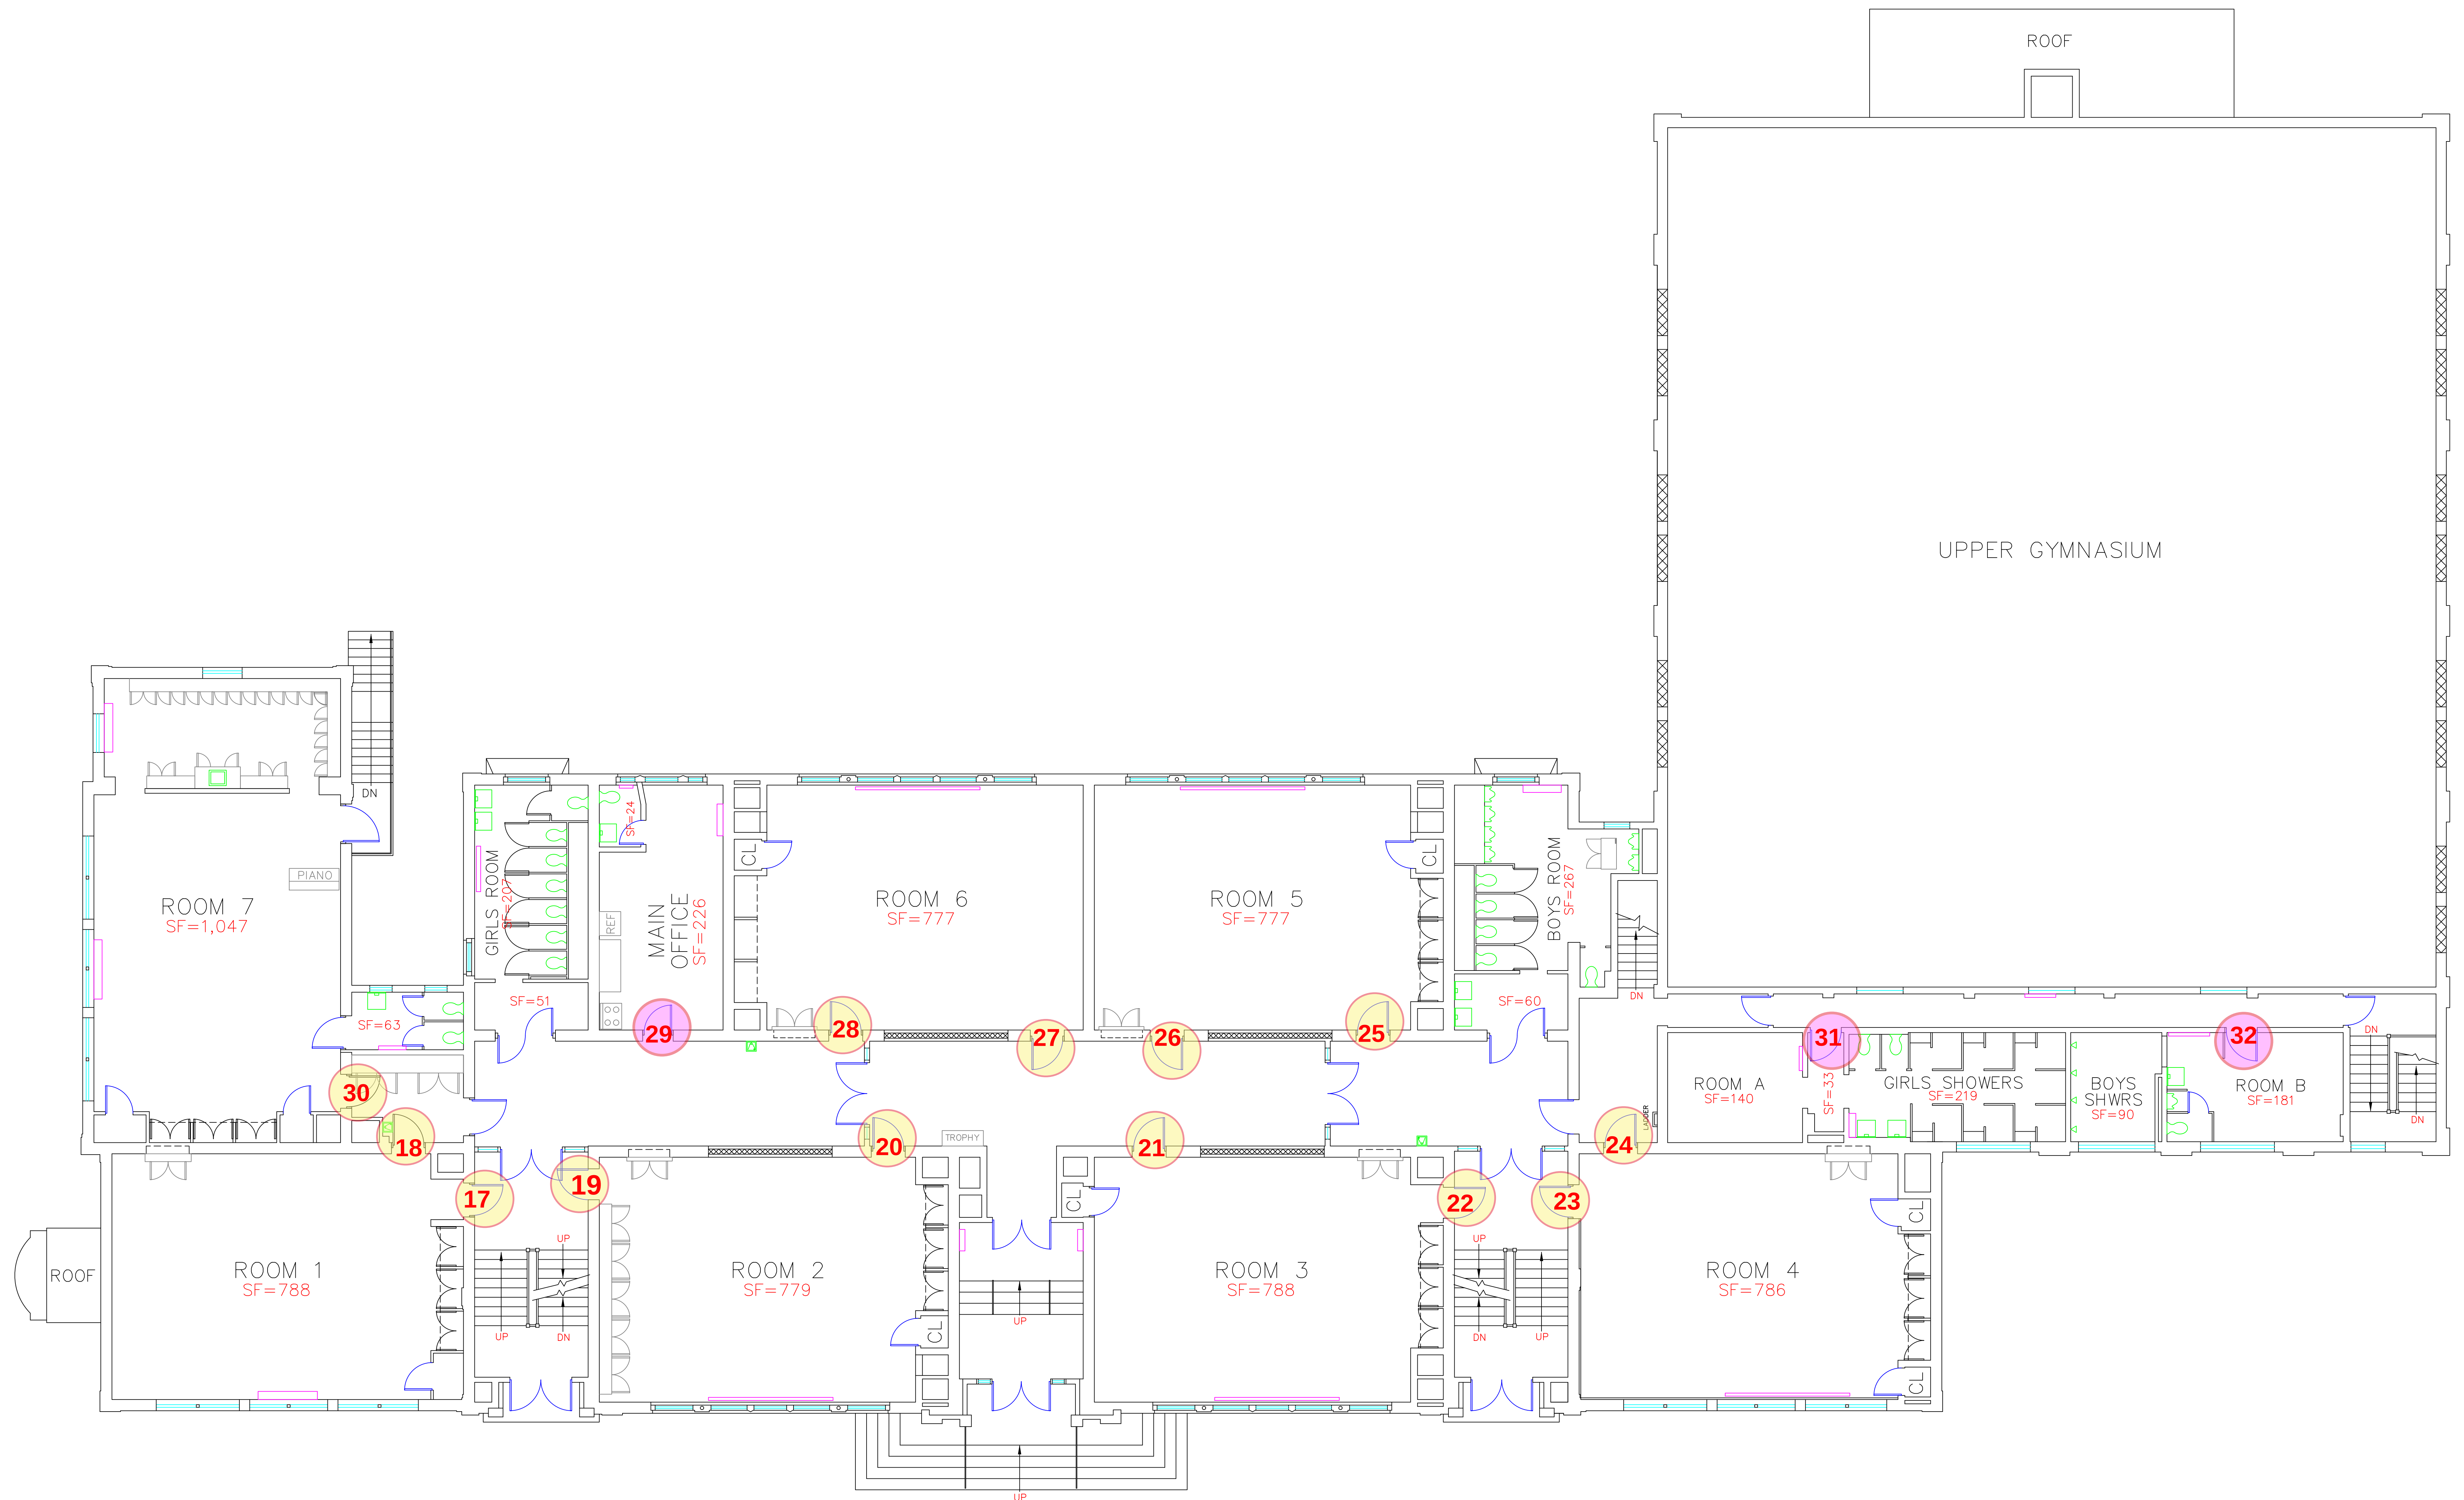


MAY STREET FIRST FLOOR PLAN
SF = 11,337

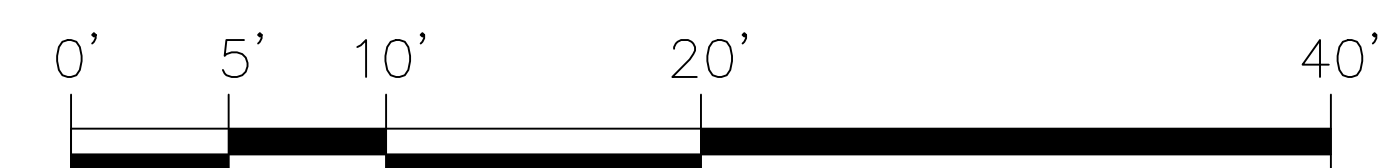

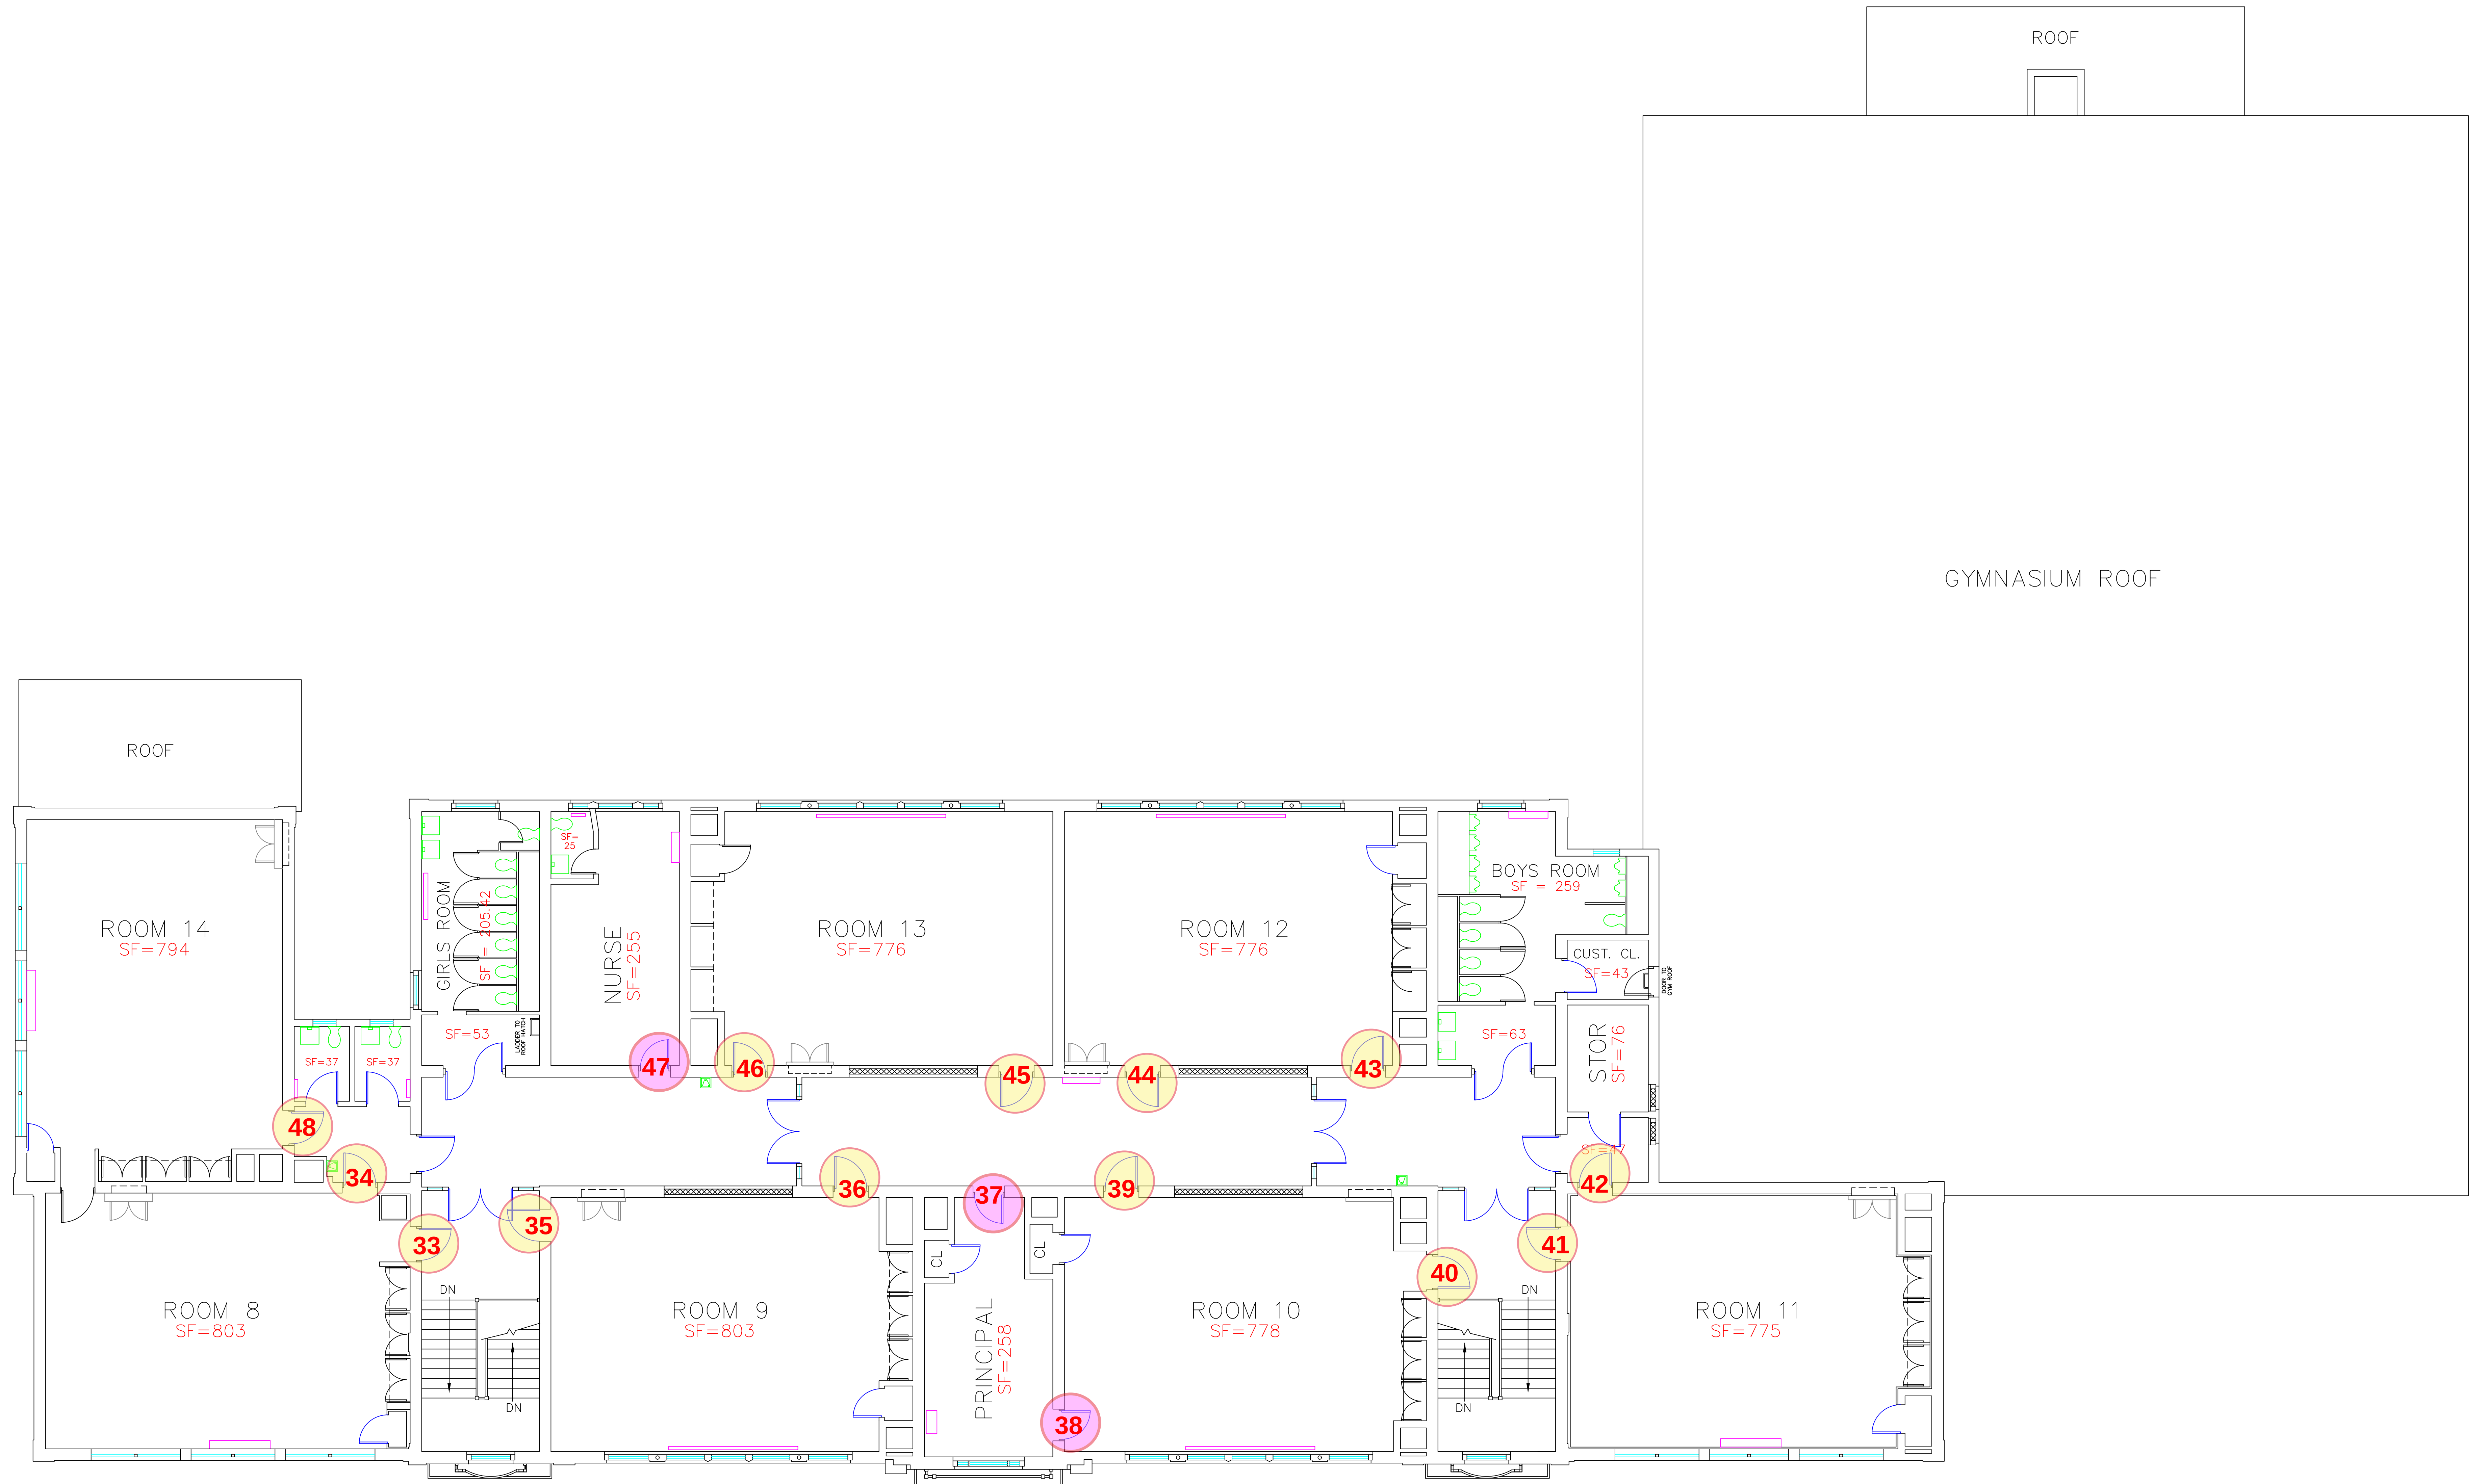

MAY STREET SECOND FLOOR PLAN

SF = 10,021

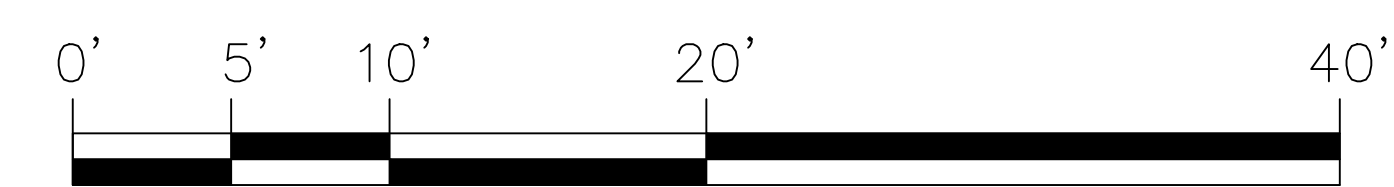




- NEW CLASSRM LOCK W/ INDICATOR - 11
- NEW OFFICE LOCKSET - 19
- NEW PANIC HARDWARE / EXIT DEVICE - 14
- NEW SOLID WOOD INT. DOOR - 0


PLAN GRAPHICS KEY

- NEW CLASSRM LOCKSET W/ INDICATOR - 44
- NEW OFFICE LOCKSET - 18
- NEW PANIC HARDWARE / EXIT DEVICE - 1
- NEW SOLID WOOD INT. DOOR - 0

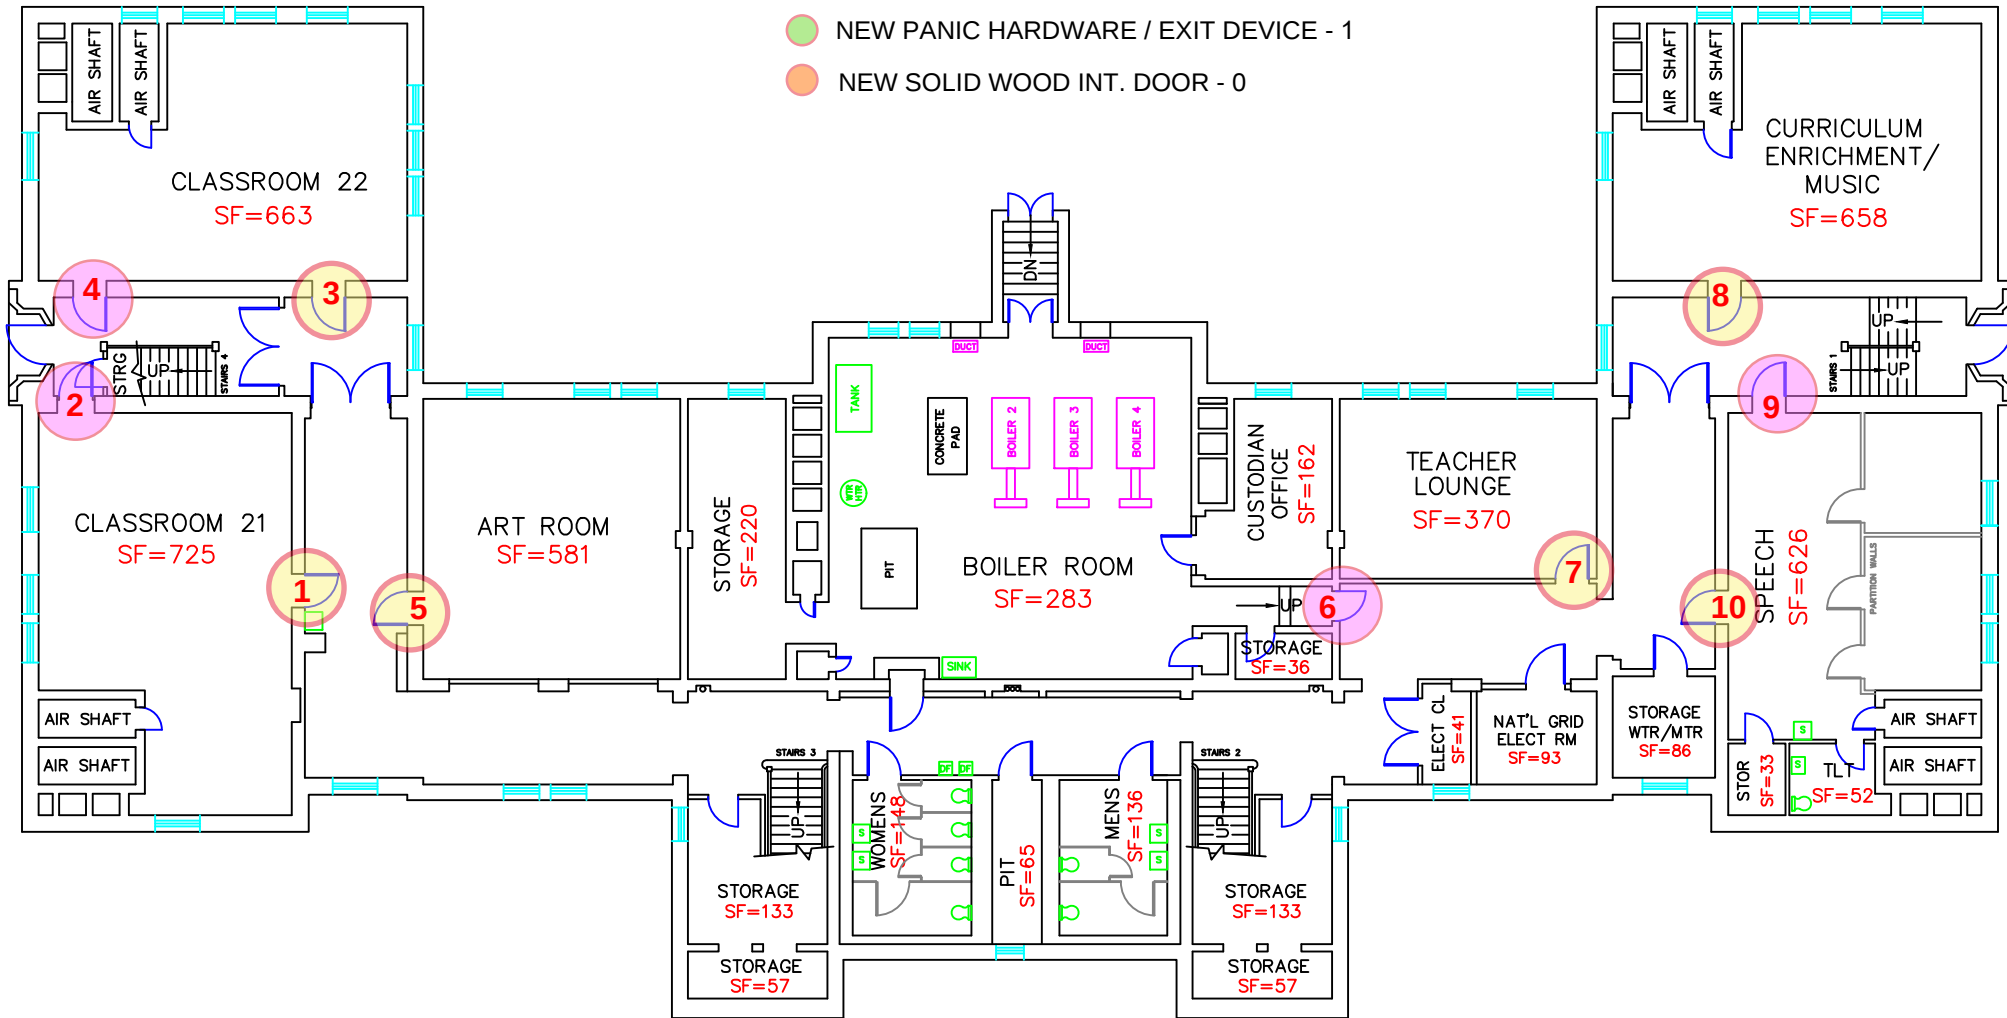


TATNUCK BASEMENT

PERIMETER SF = 10,401

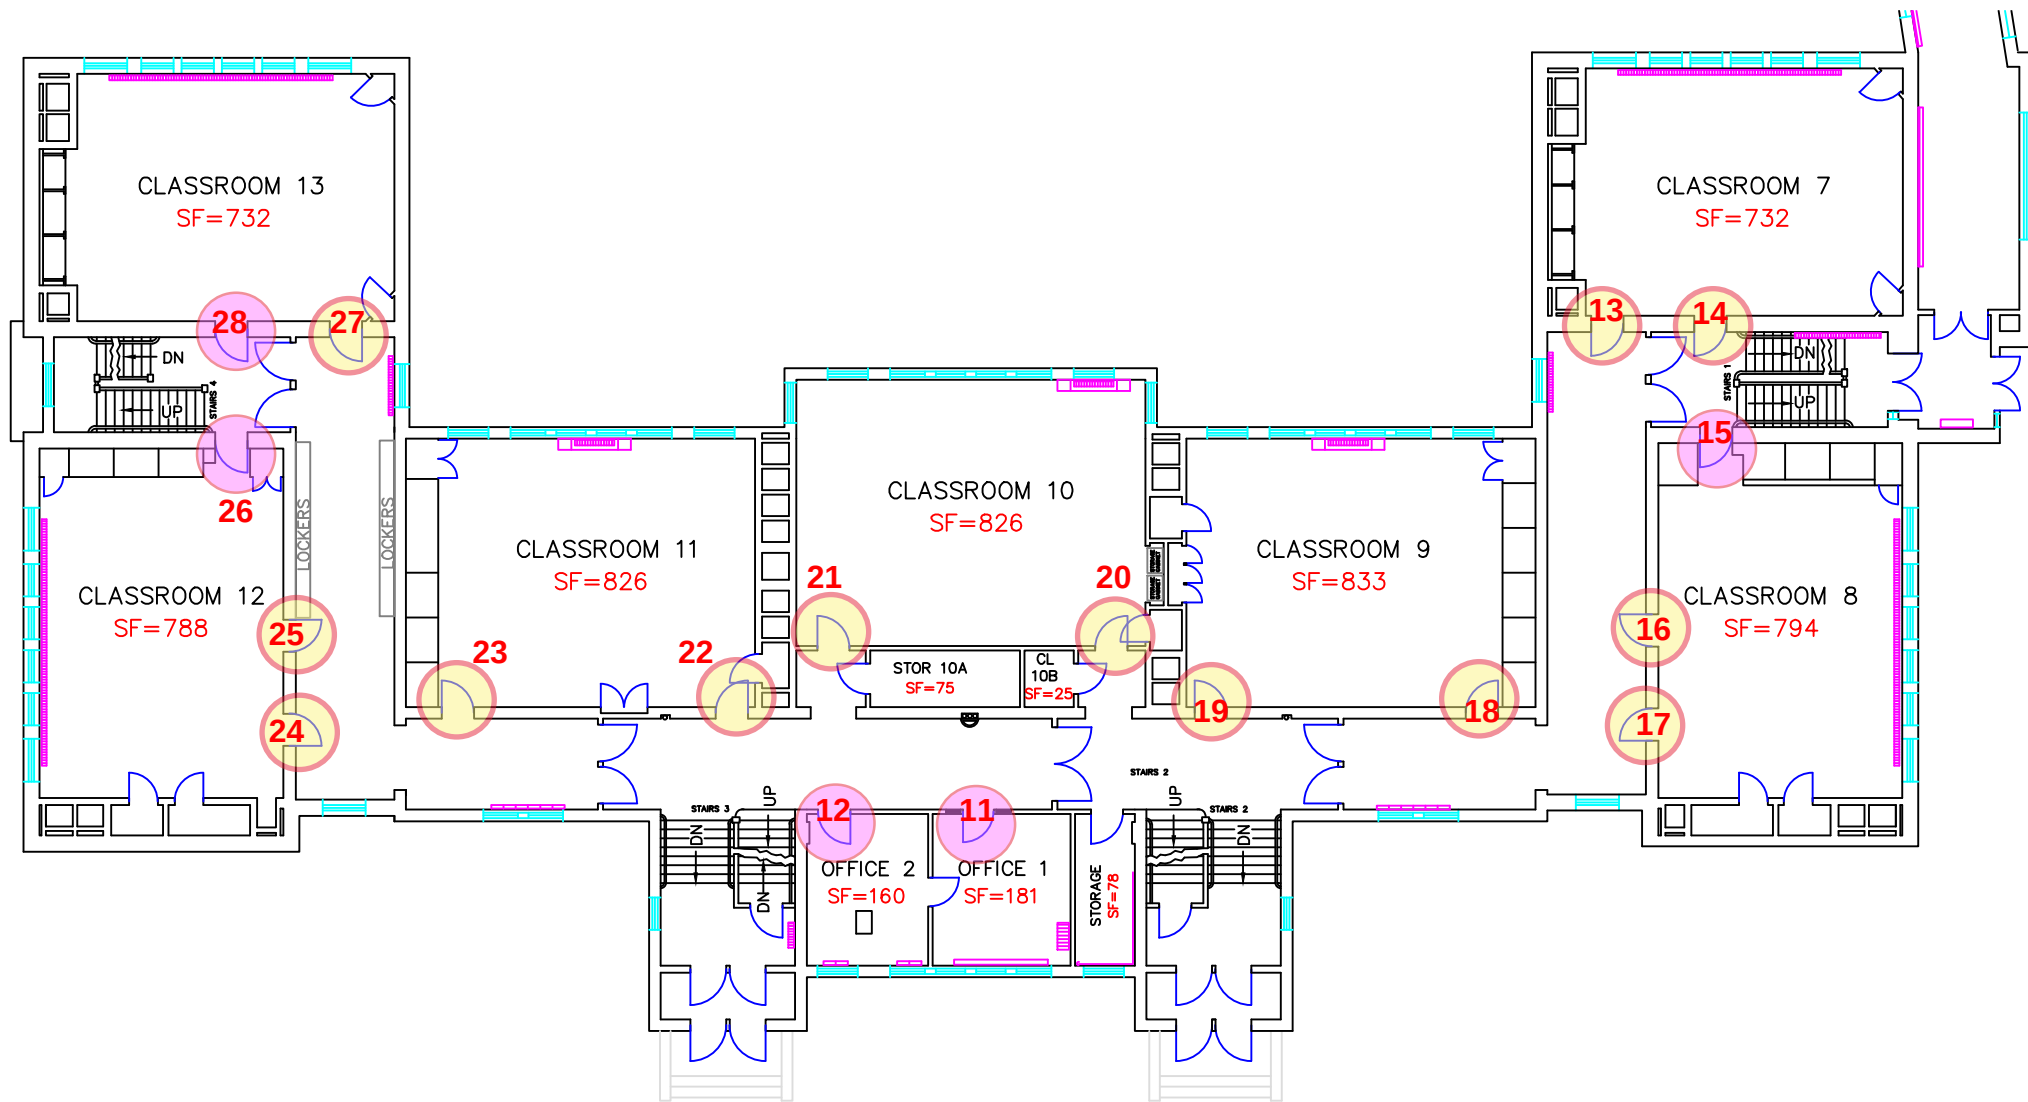


TATNUCK 1ST FLOOR

PERIMETER SF = 25,863

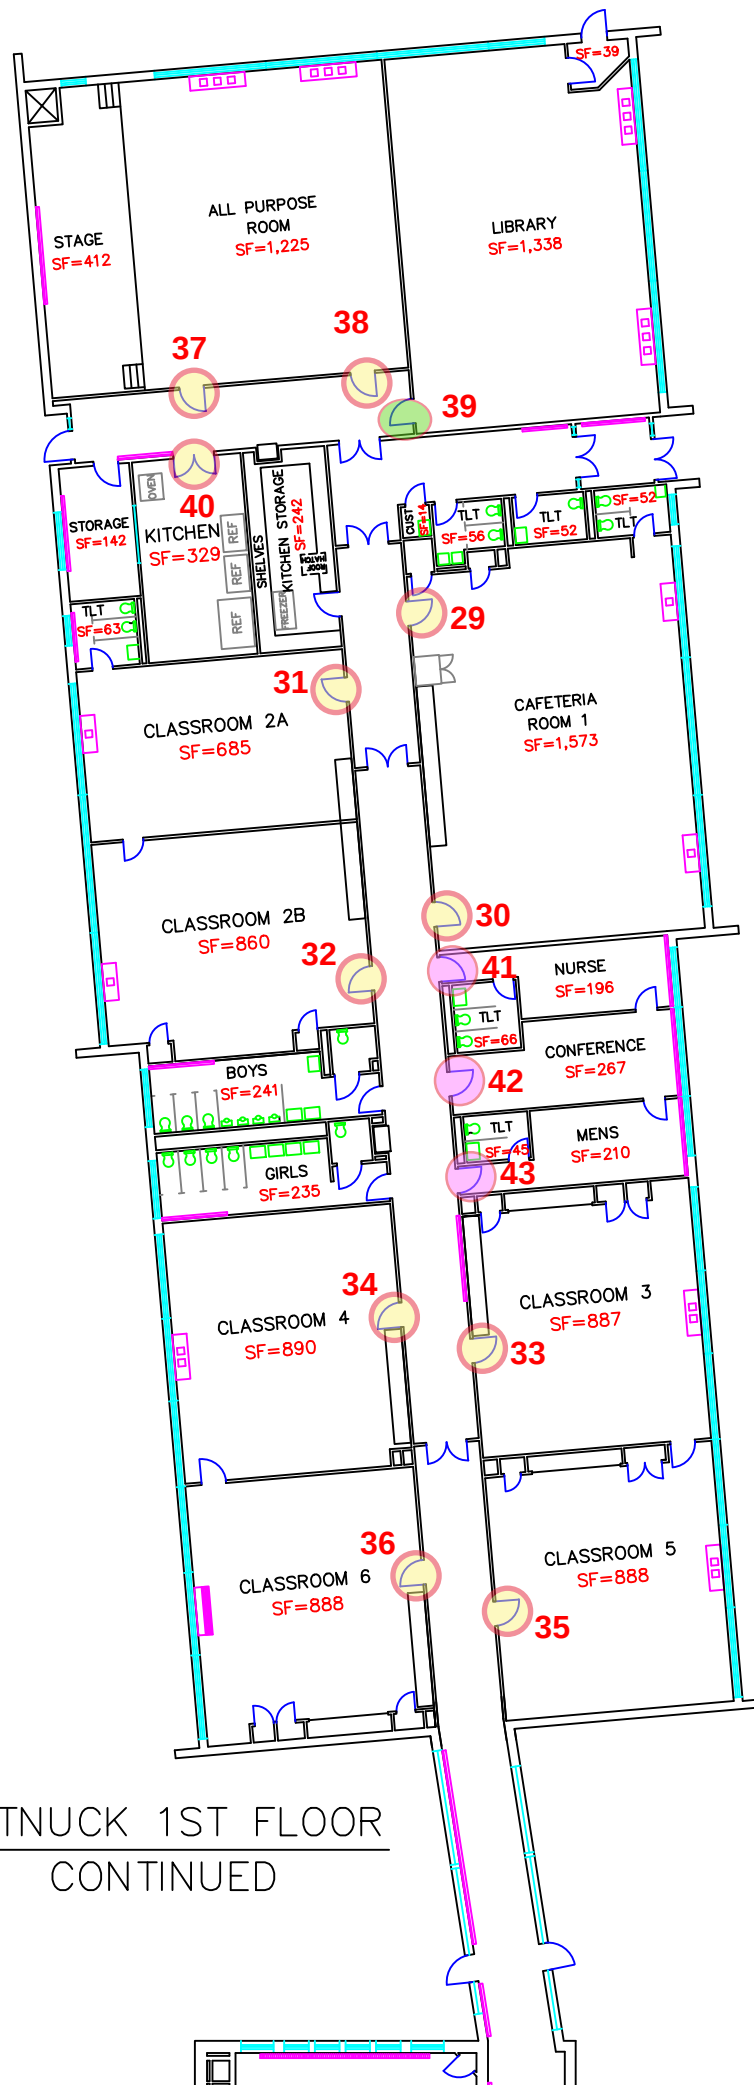

TATNUCK 1ST FLOOR
CONTINUED

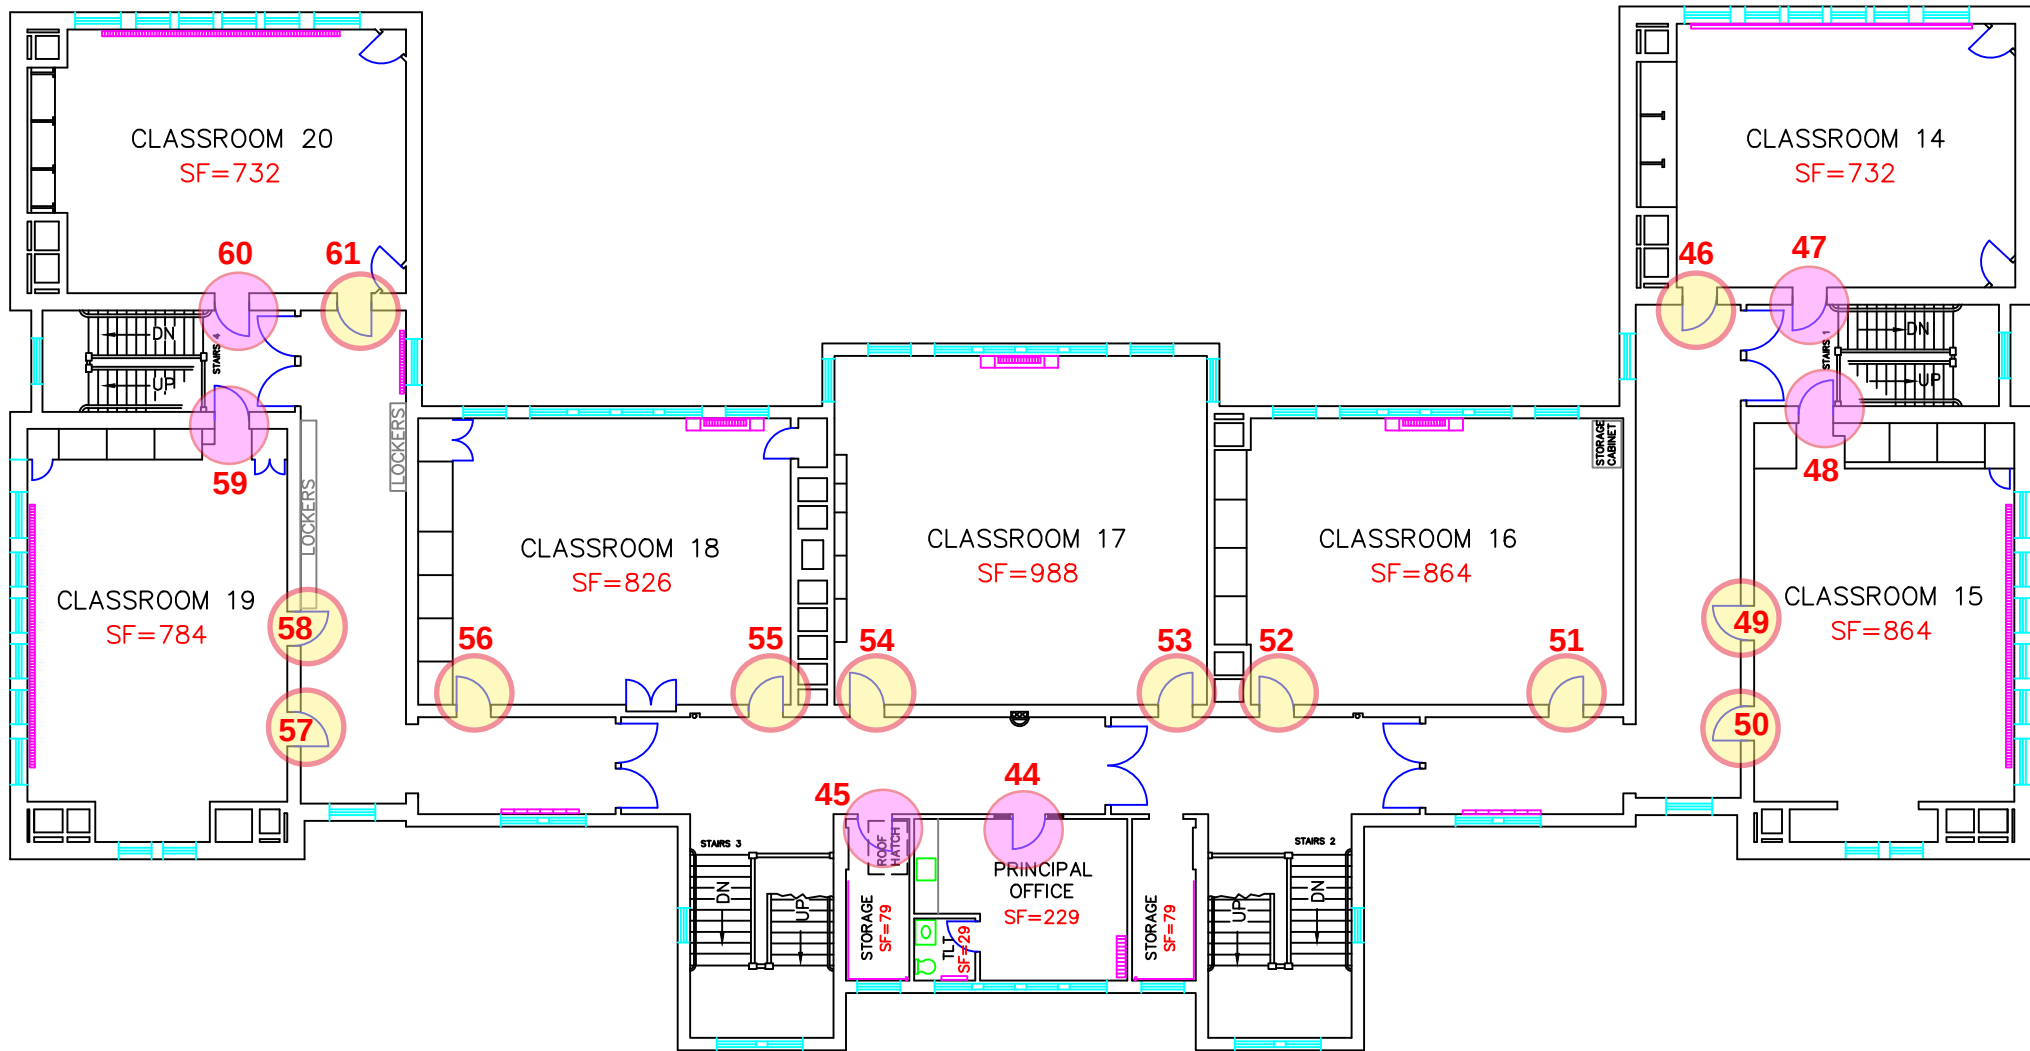


TATNUCK 2ND FLOOR

PERIMETER SF = 10,251


PLAN GRAPHICS KEY

-  NEW CLASSRM LOCK W/ INDICATOR - 11
-  NEW OFFICE LOCKSET - 23
-  NEW PANIC HRDWR / EXIT DEVICE - 0
-  NEW SOLID WOOD INT. DOOR - 1


UNION HILL BLDG 1 BASEMENT PLAN
PERIMETER OF BUILDING SF=6,861

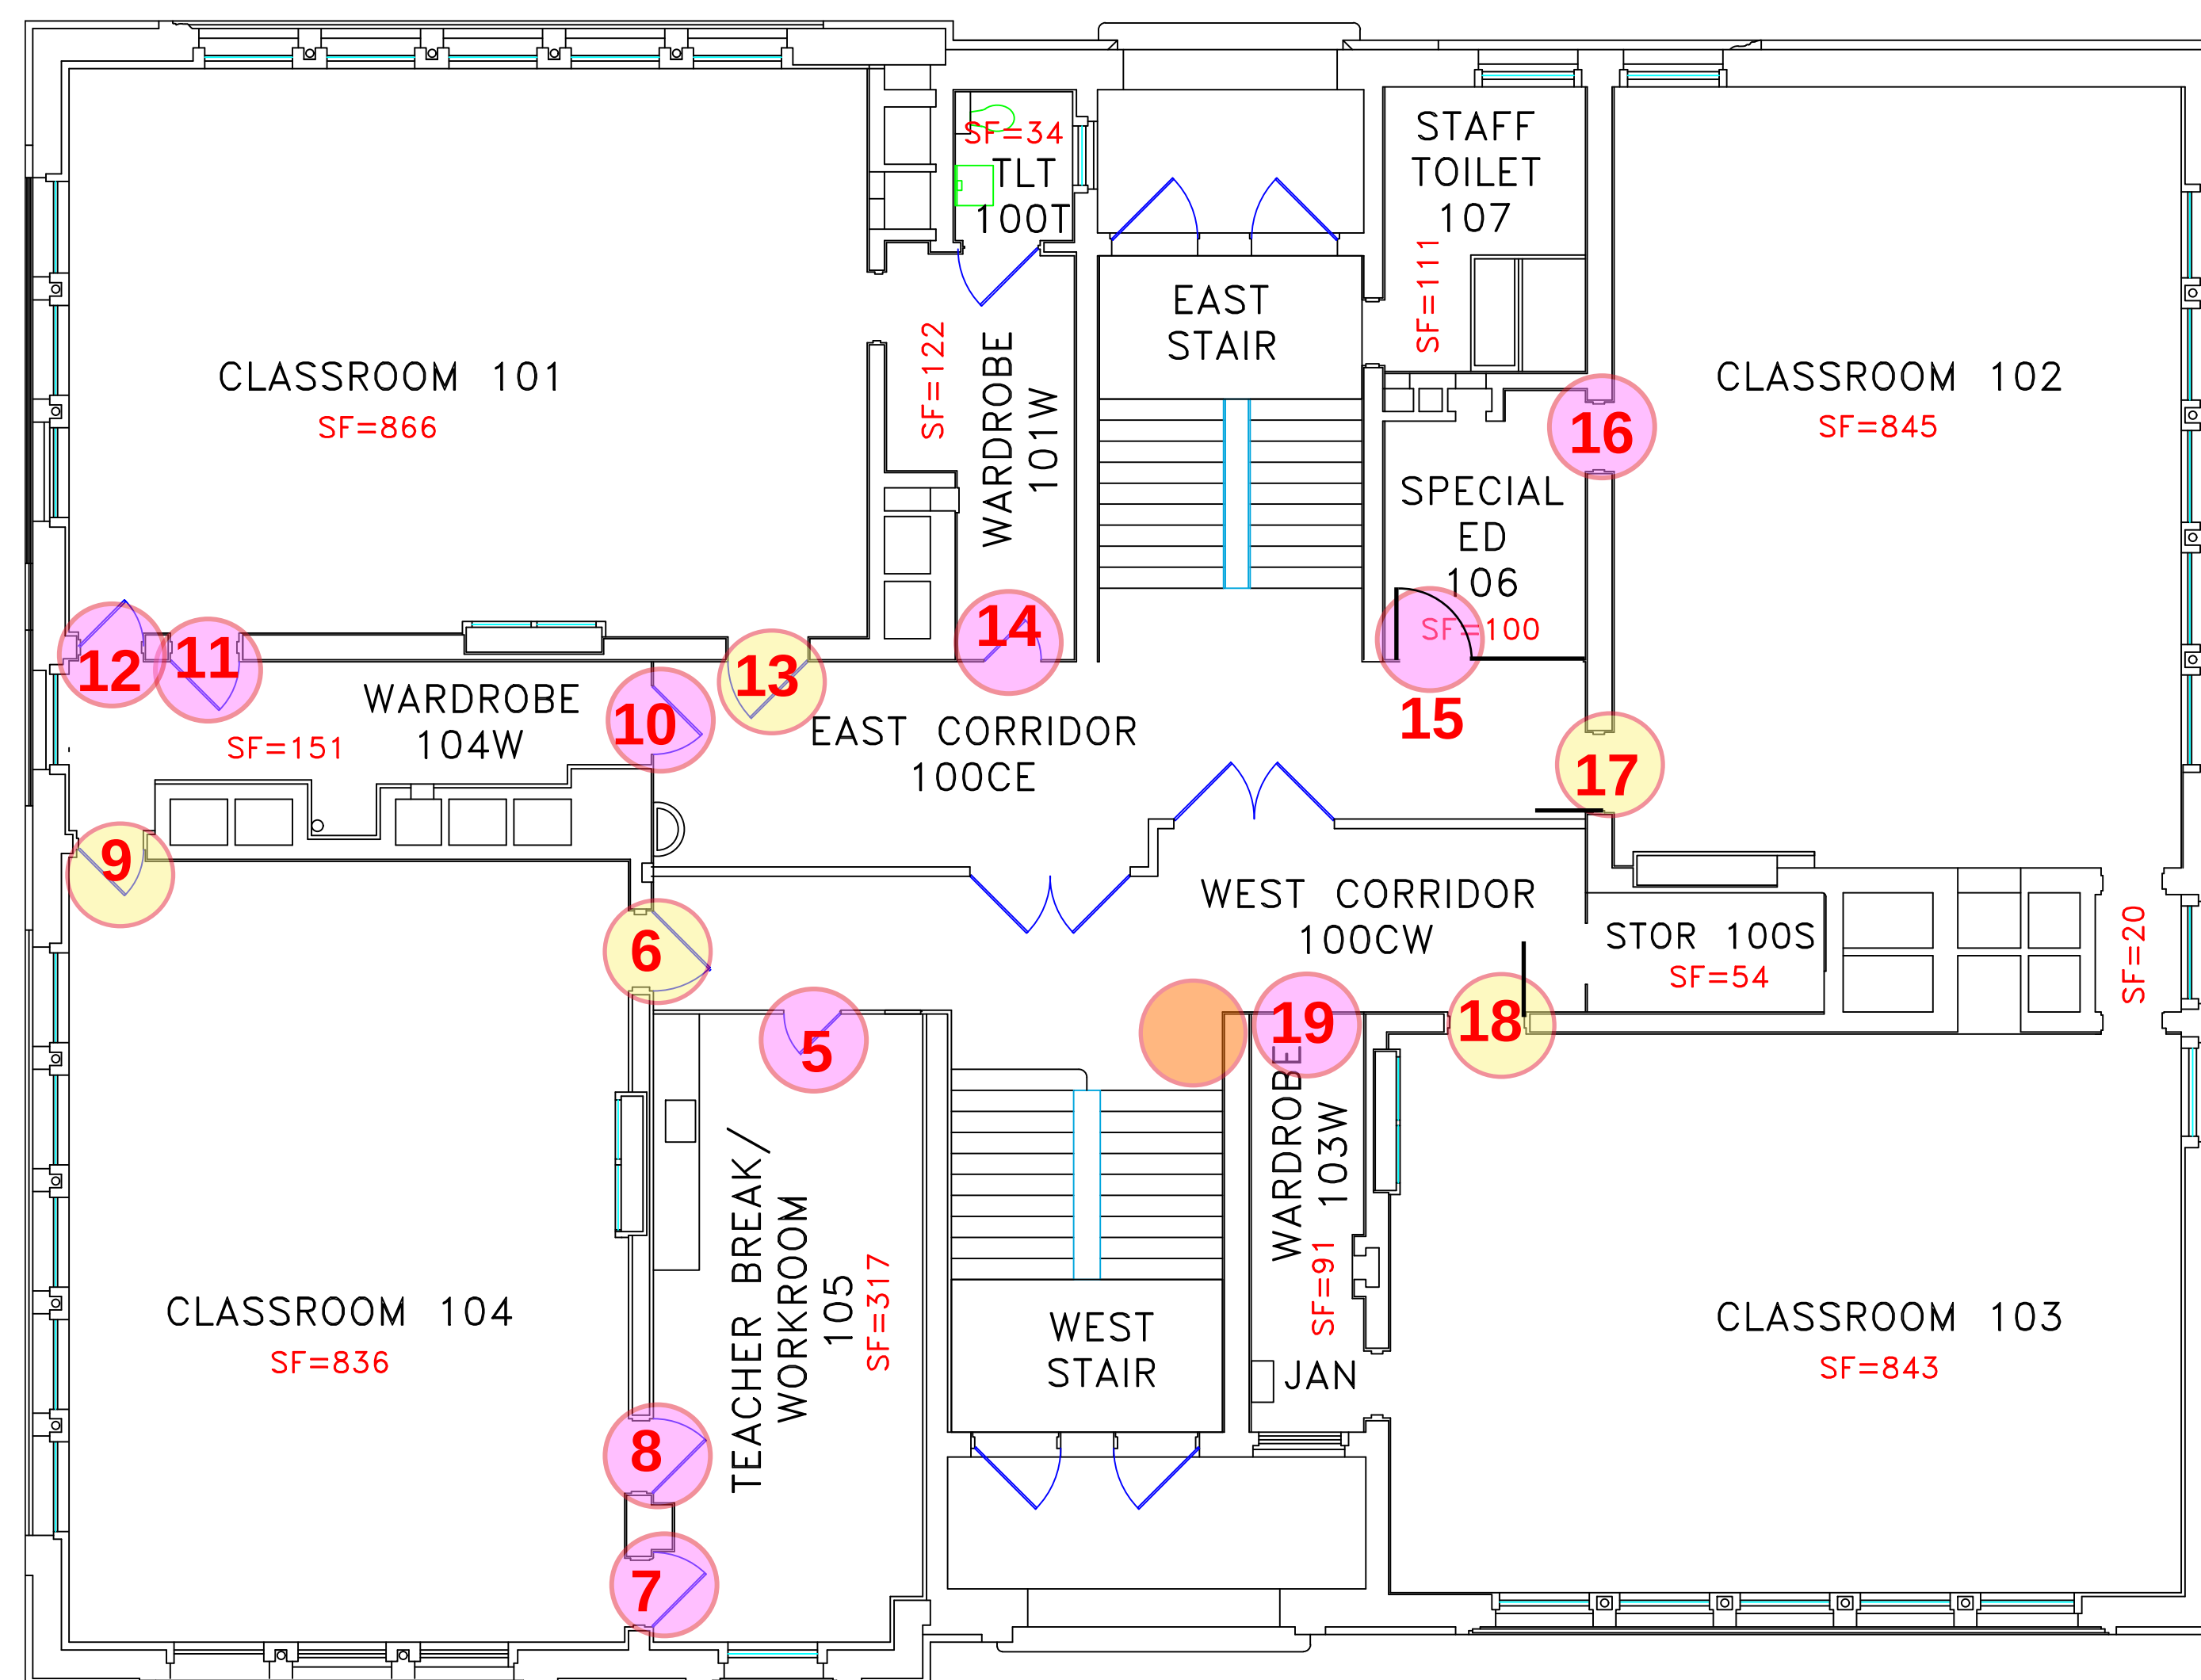

UNION HILL BLDG 1 FIRST FLOOR PLAN
PERIMETER OF BUILDING SF=6,828

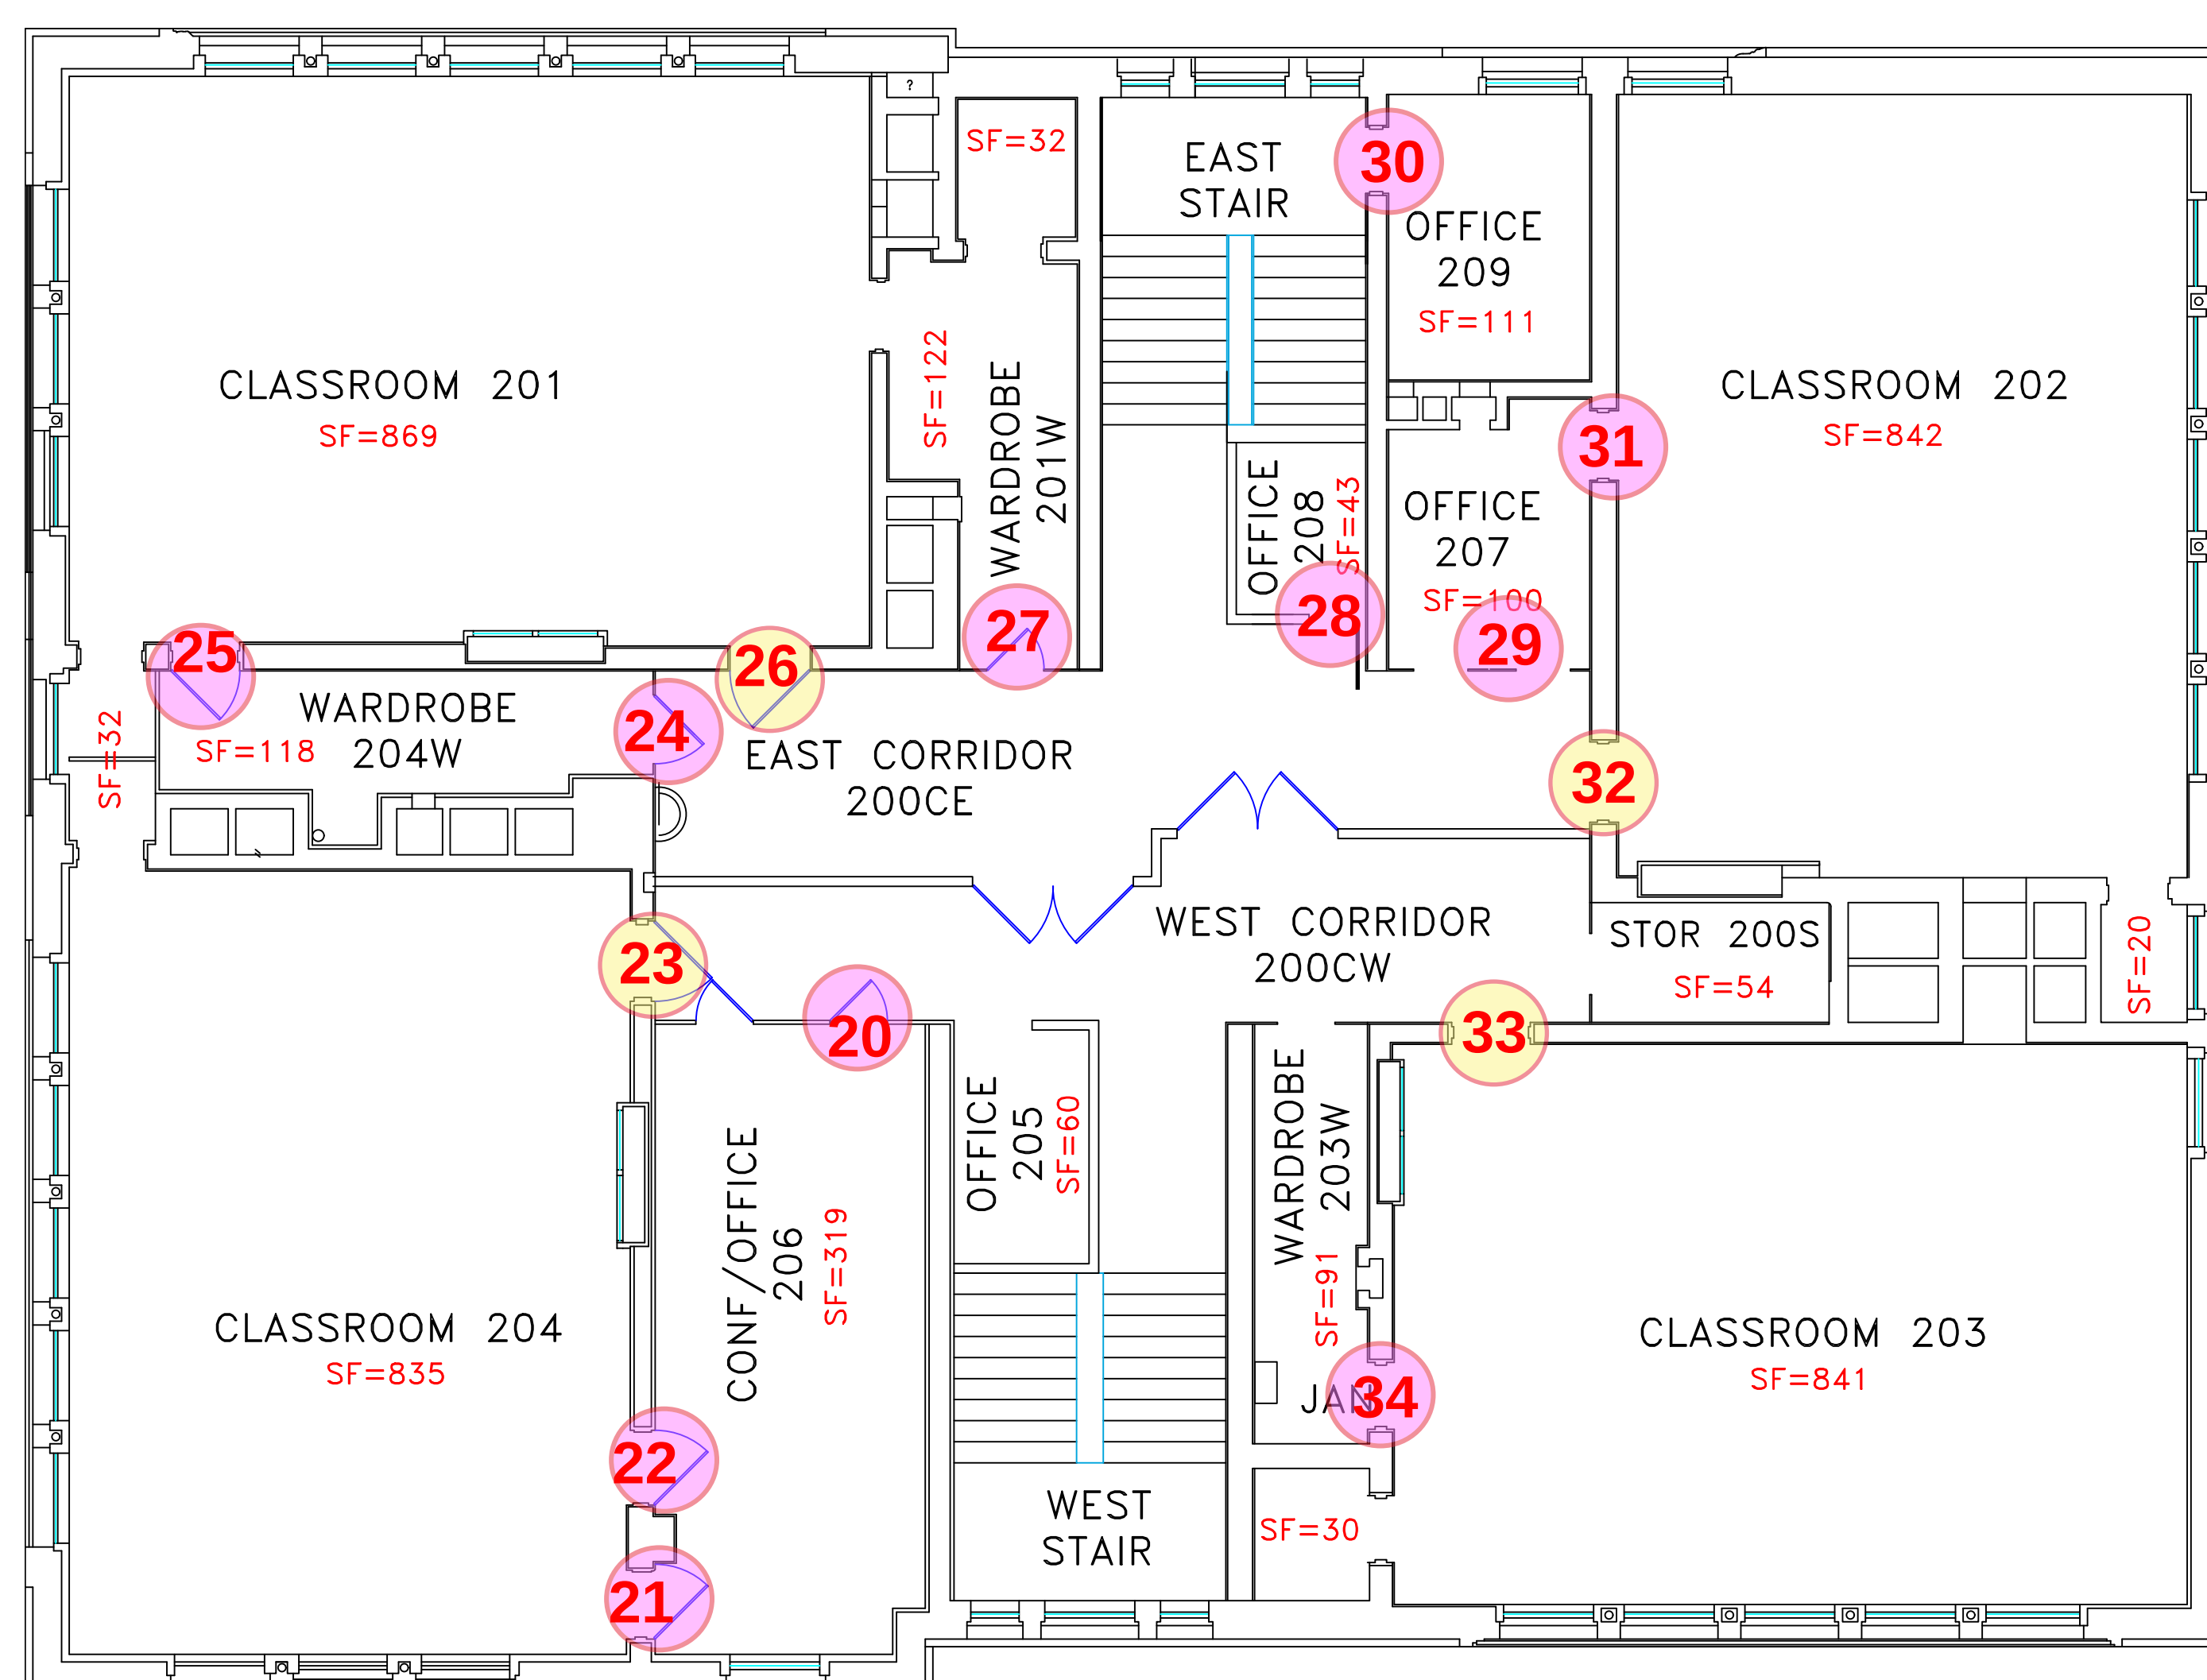


UNION HILL BLDG 1 SECOND FLOOR PLAN
PERIMETER OF BUILDING SF=6,799

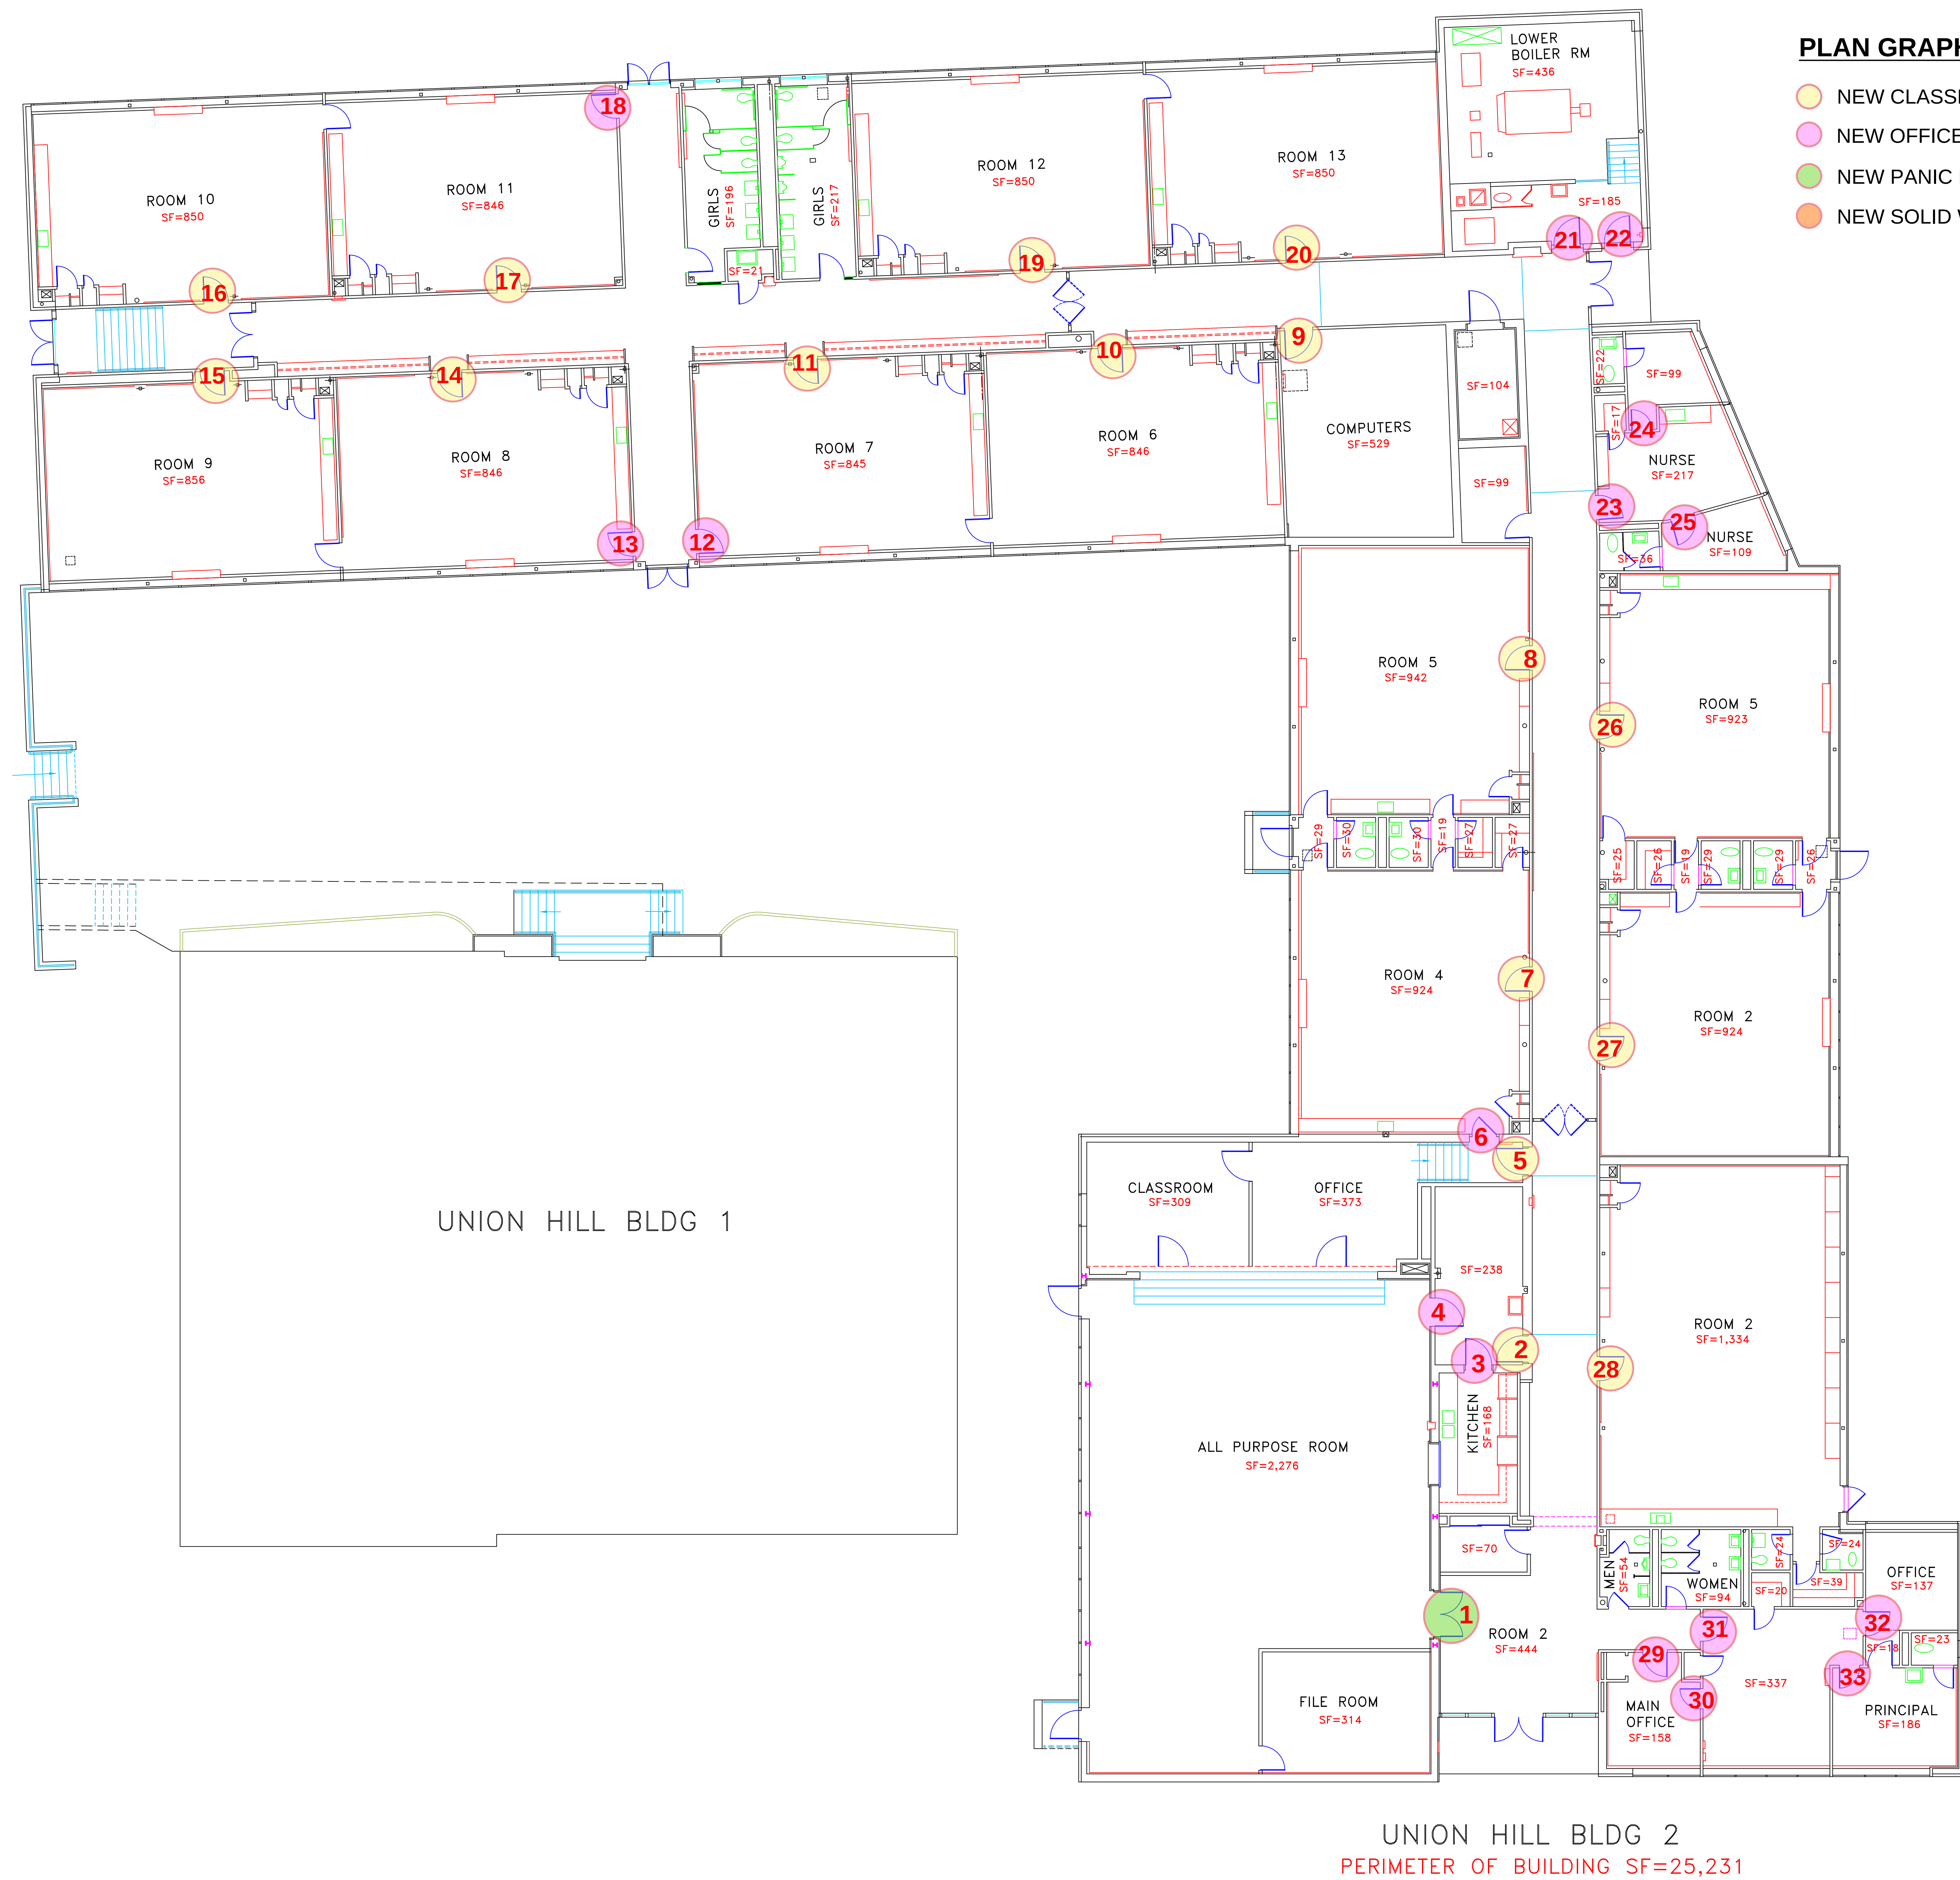


- NEW CLASSRM LOCKSET W/ INDICATOR - 60
- NEW OFFICE LOCKSET - 26
- NEW PANIC HARDWARE / EXIT DEVICE - 28
- NEW SOLID WOOD INT. DOOR - 0



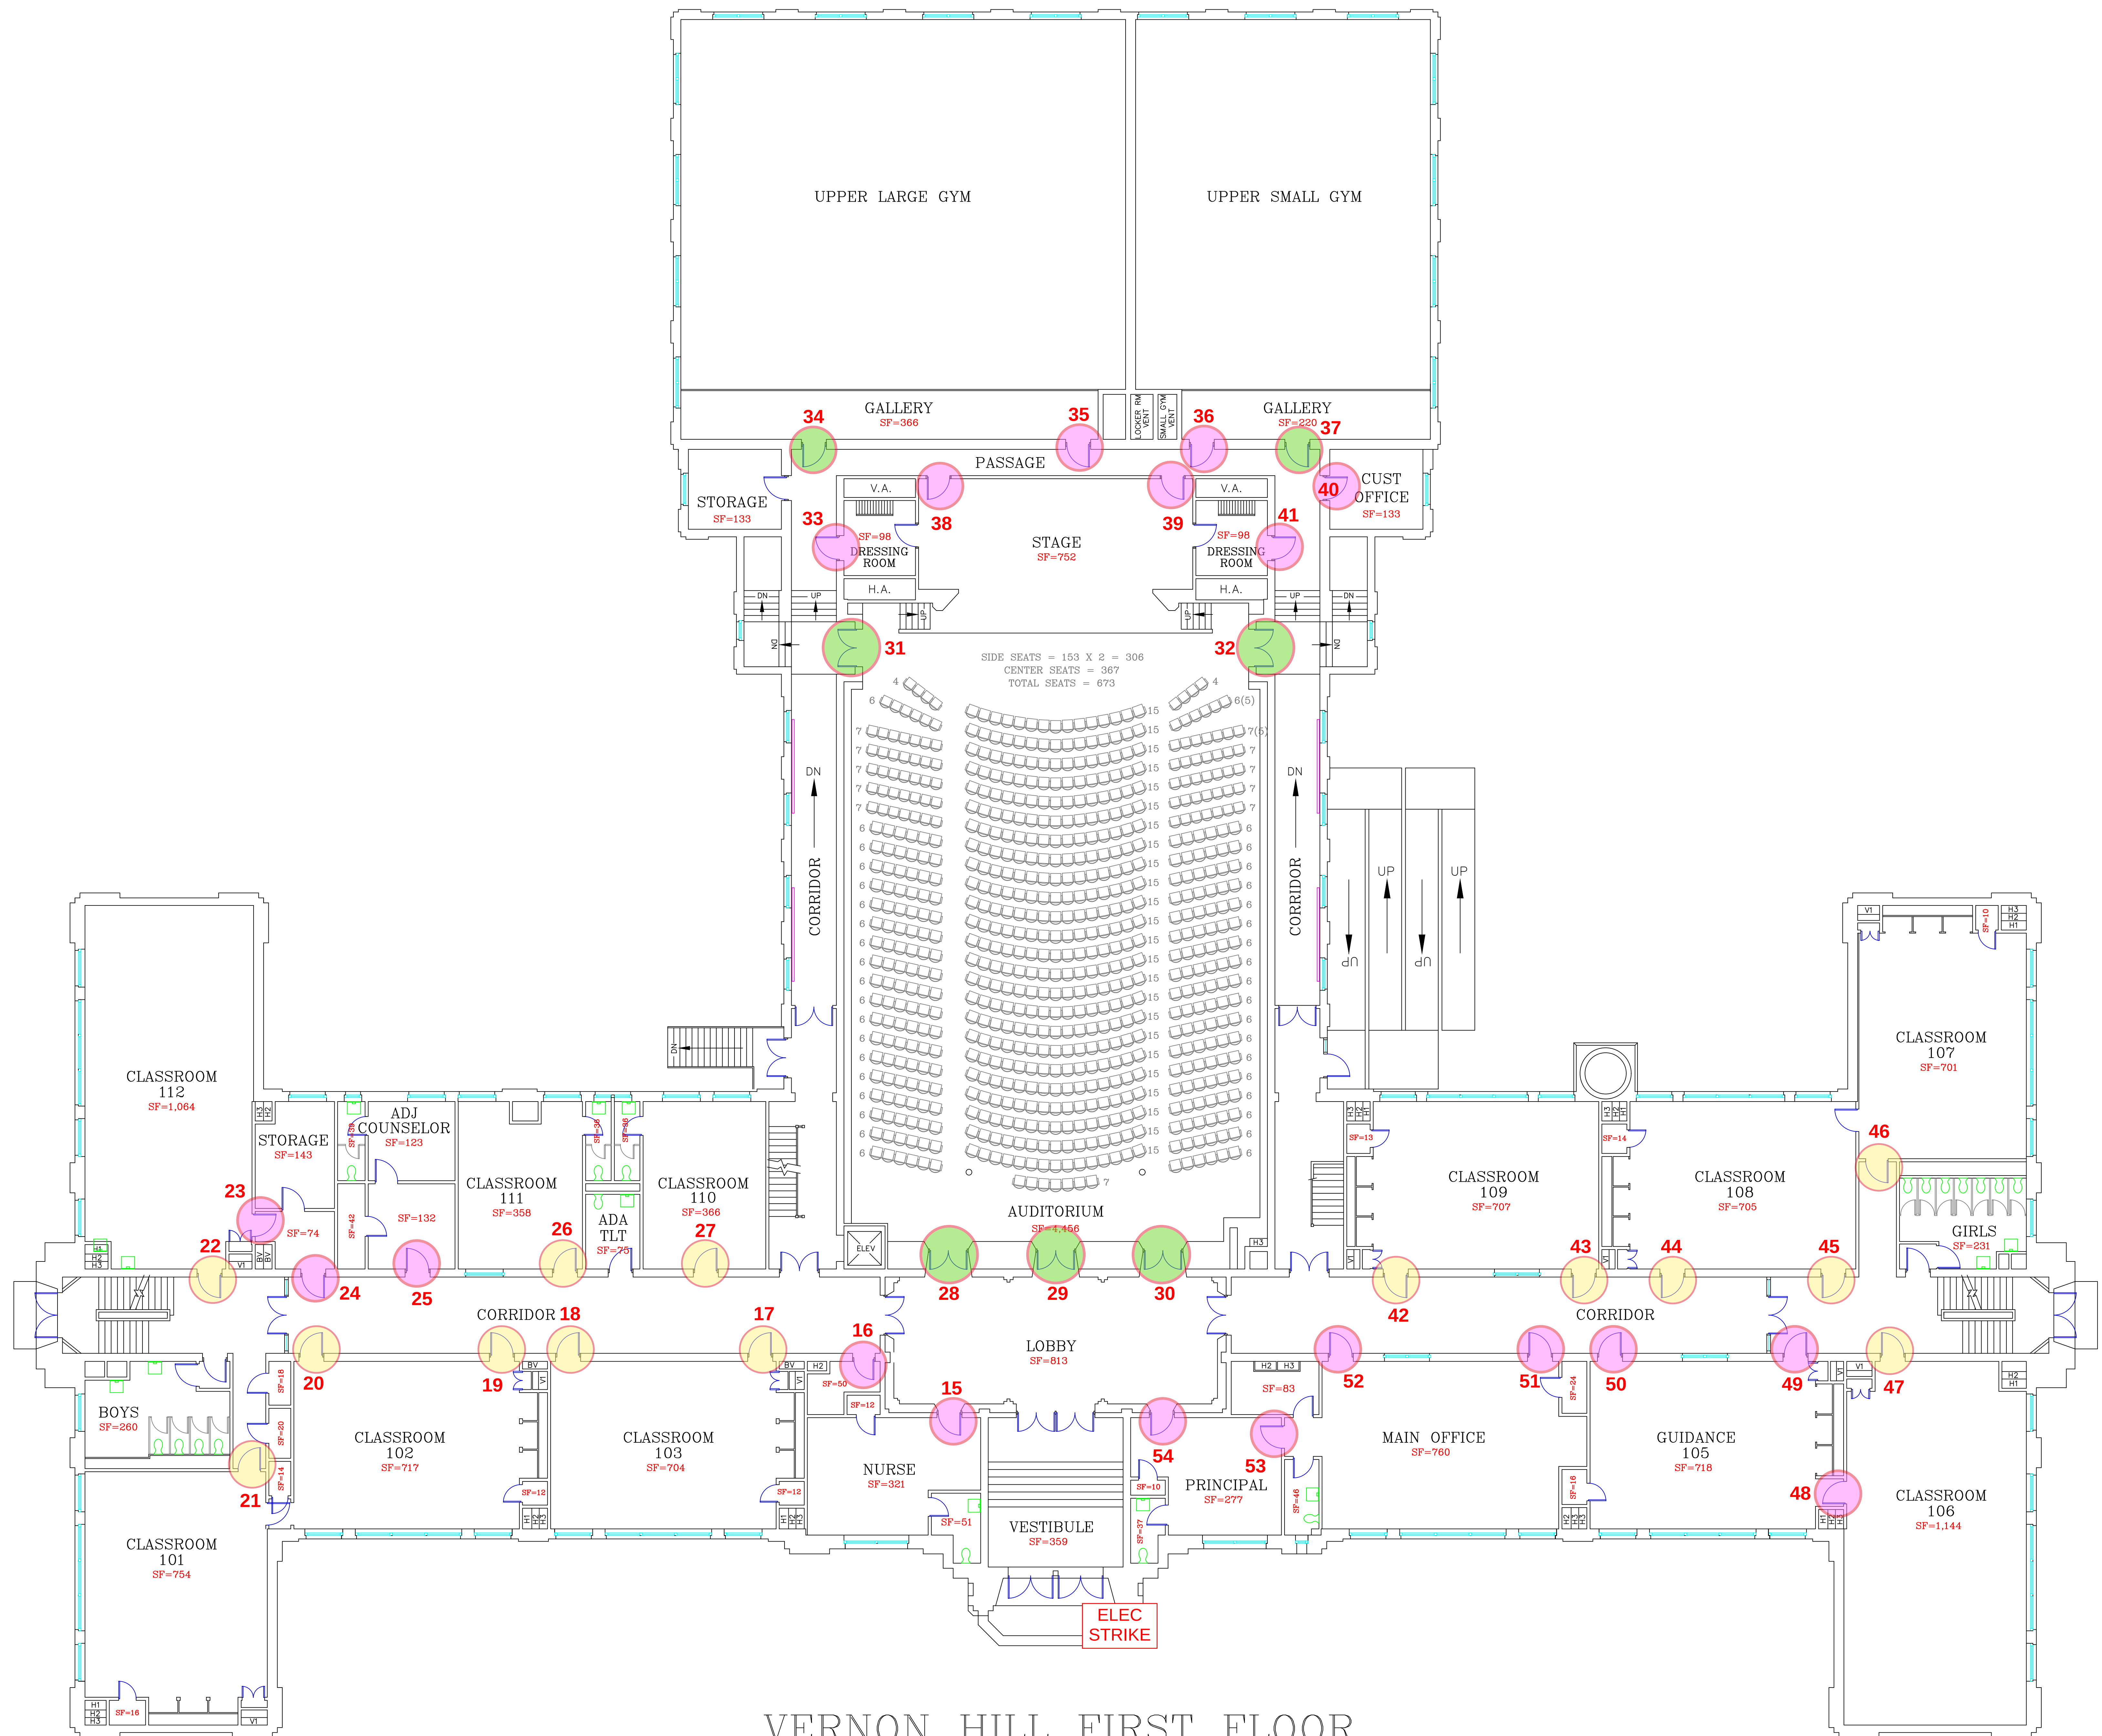



VERNON HILL FIRST FLOOR
PERIMETER OF BUILDING SF=31,648

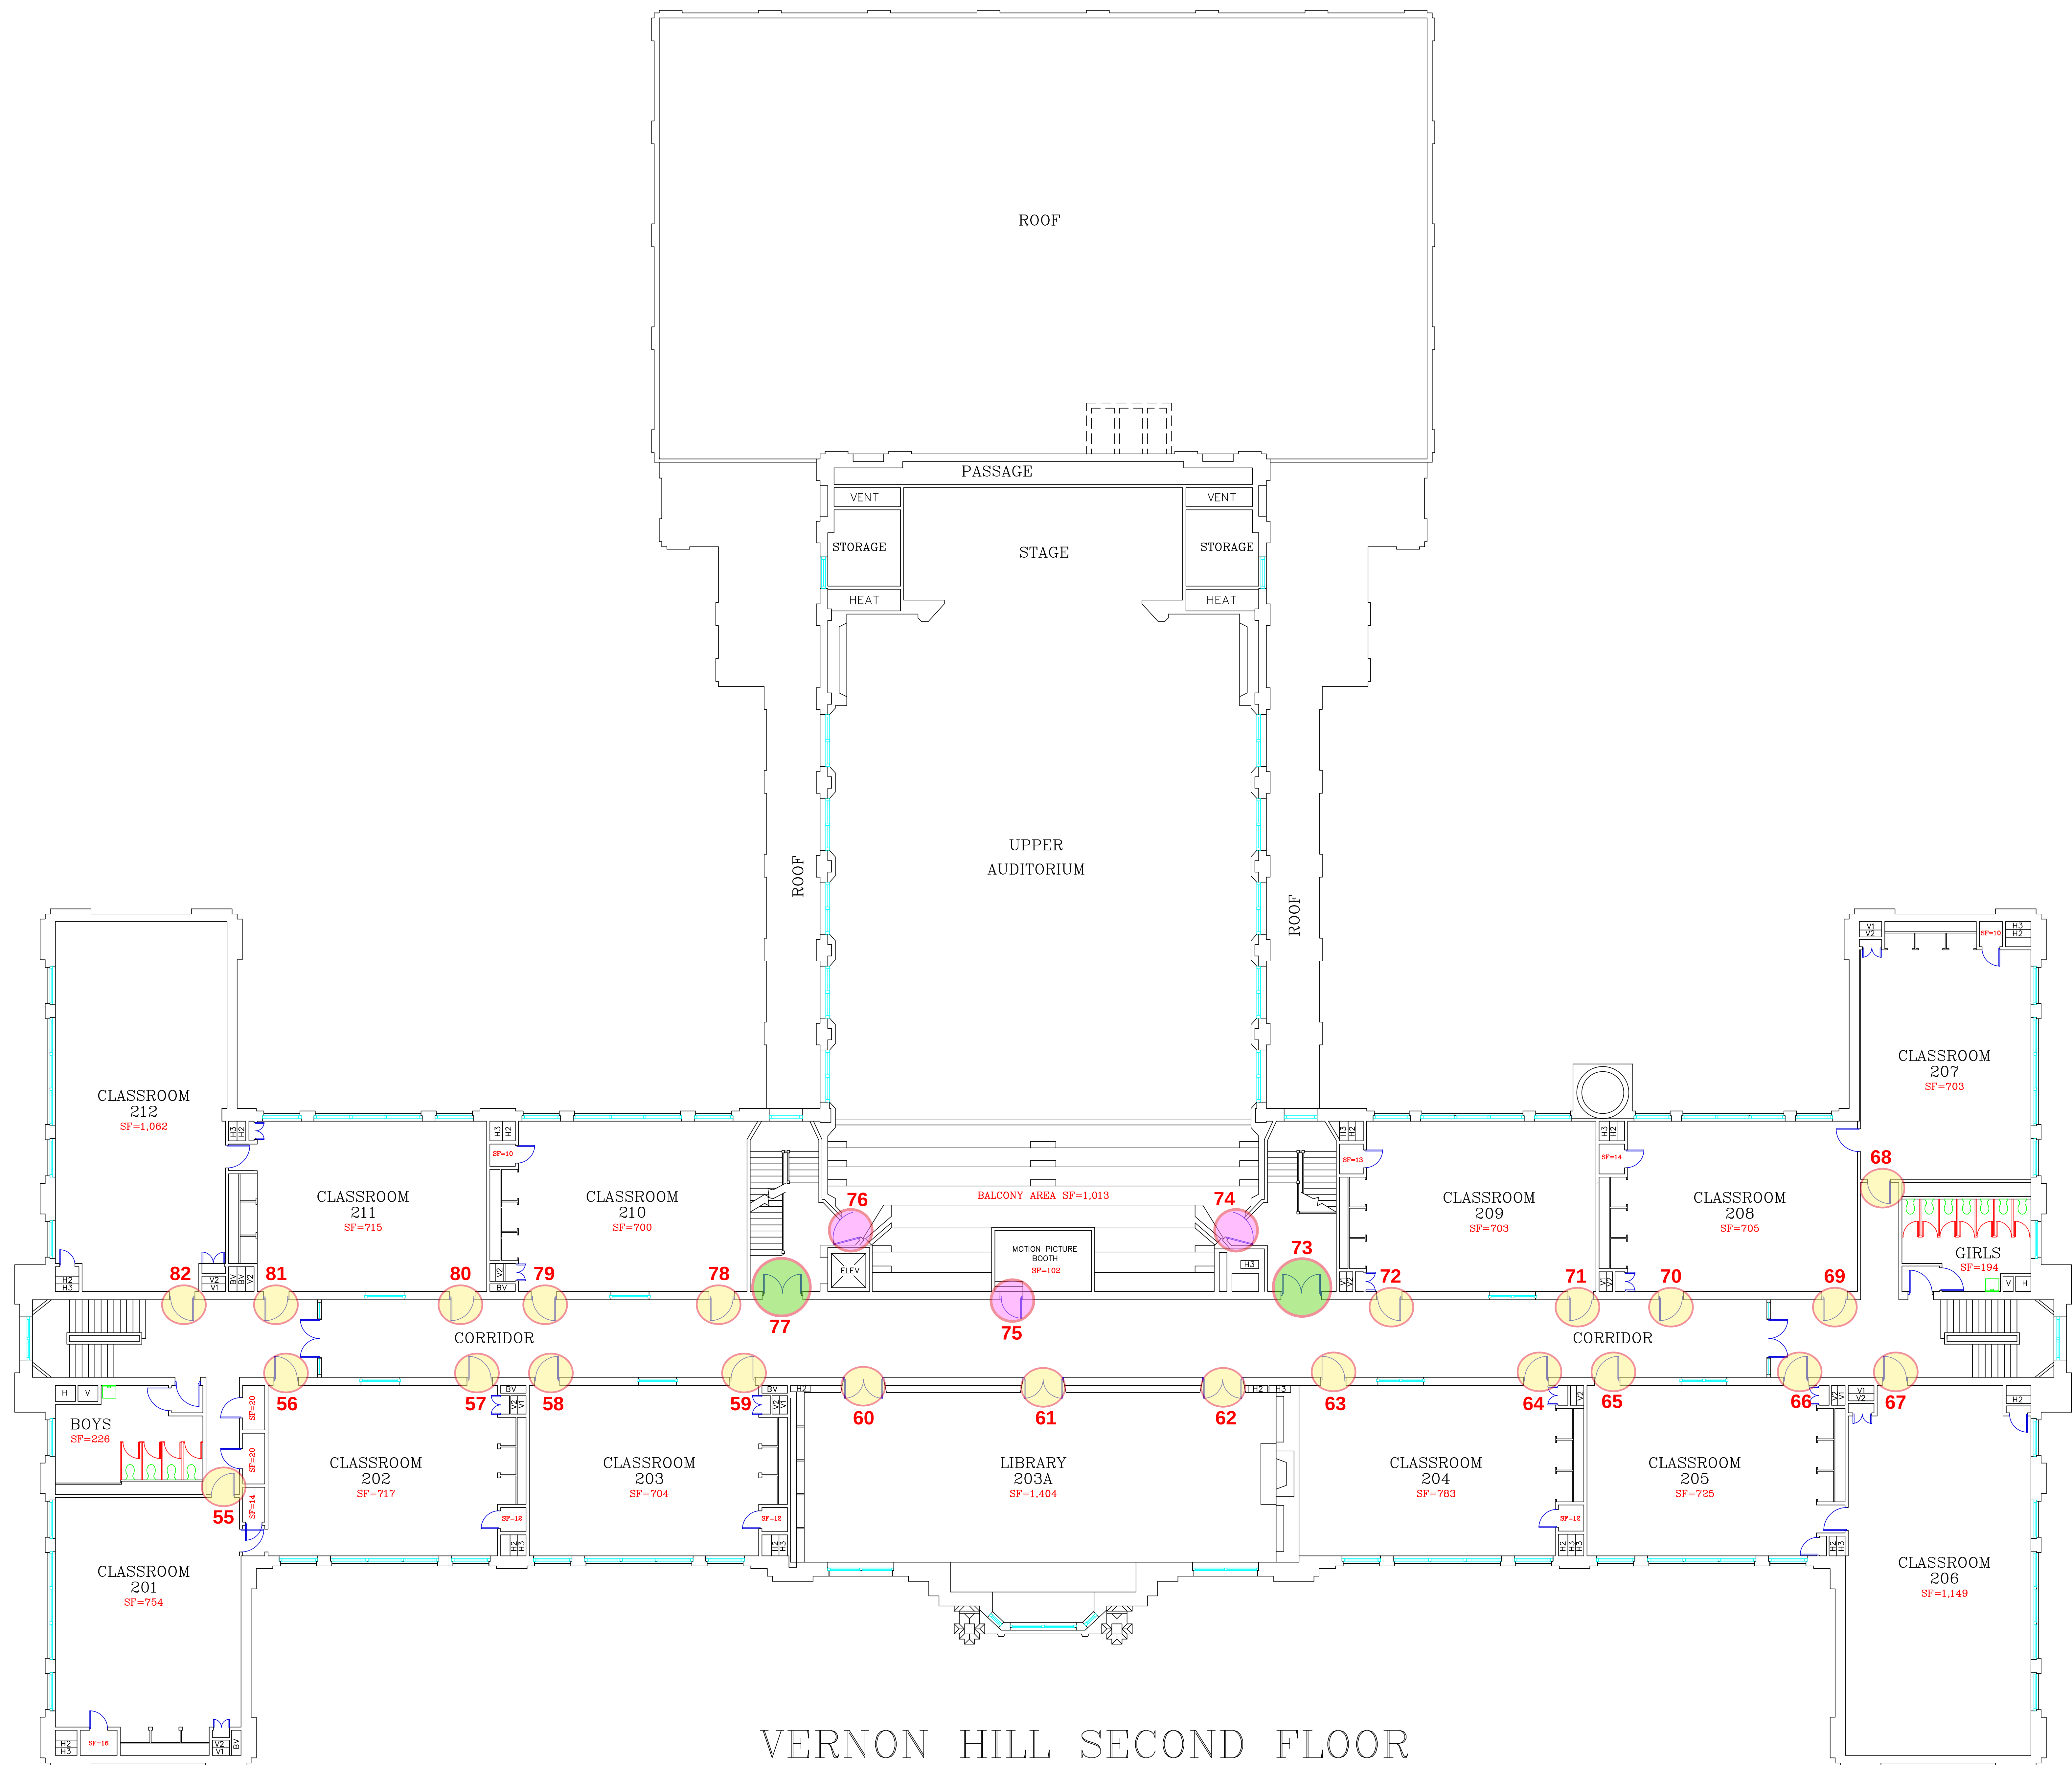

VERNON HILL SECOND FLOOR


PERIMETER OF BUILDING SF=23,872
NOT INCL ROOF LINES OF GYM & AUD CORRIDORS

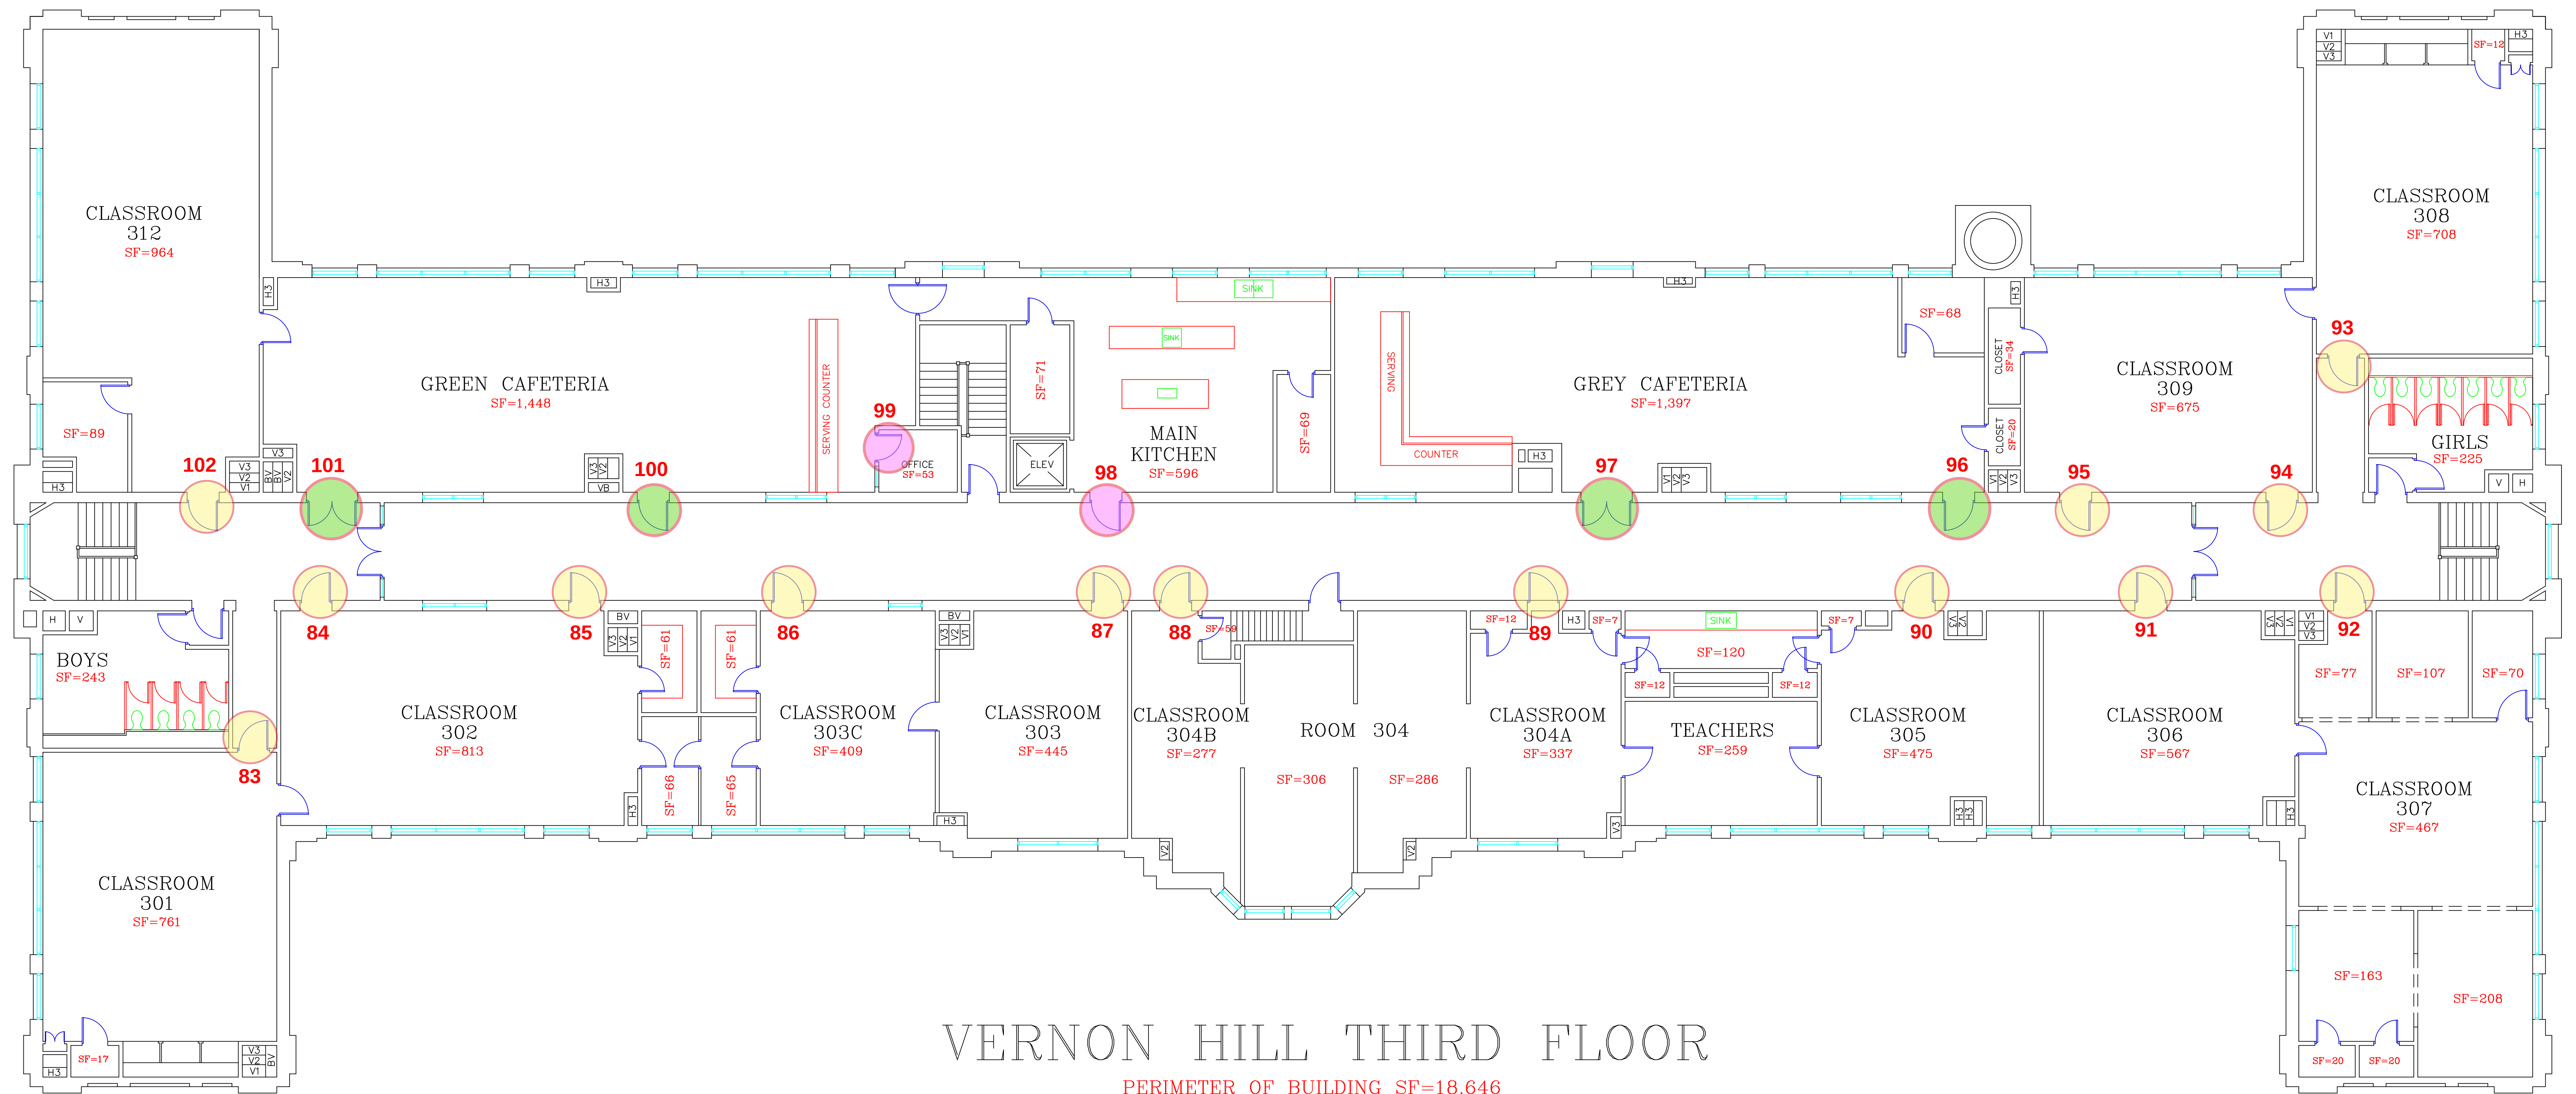

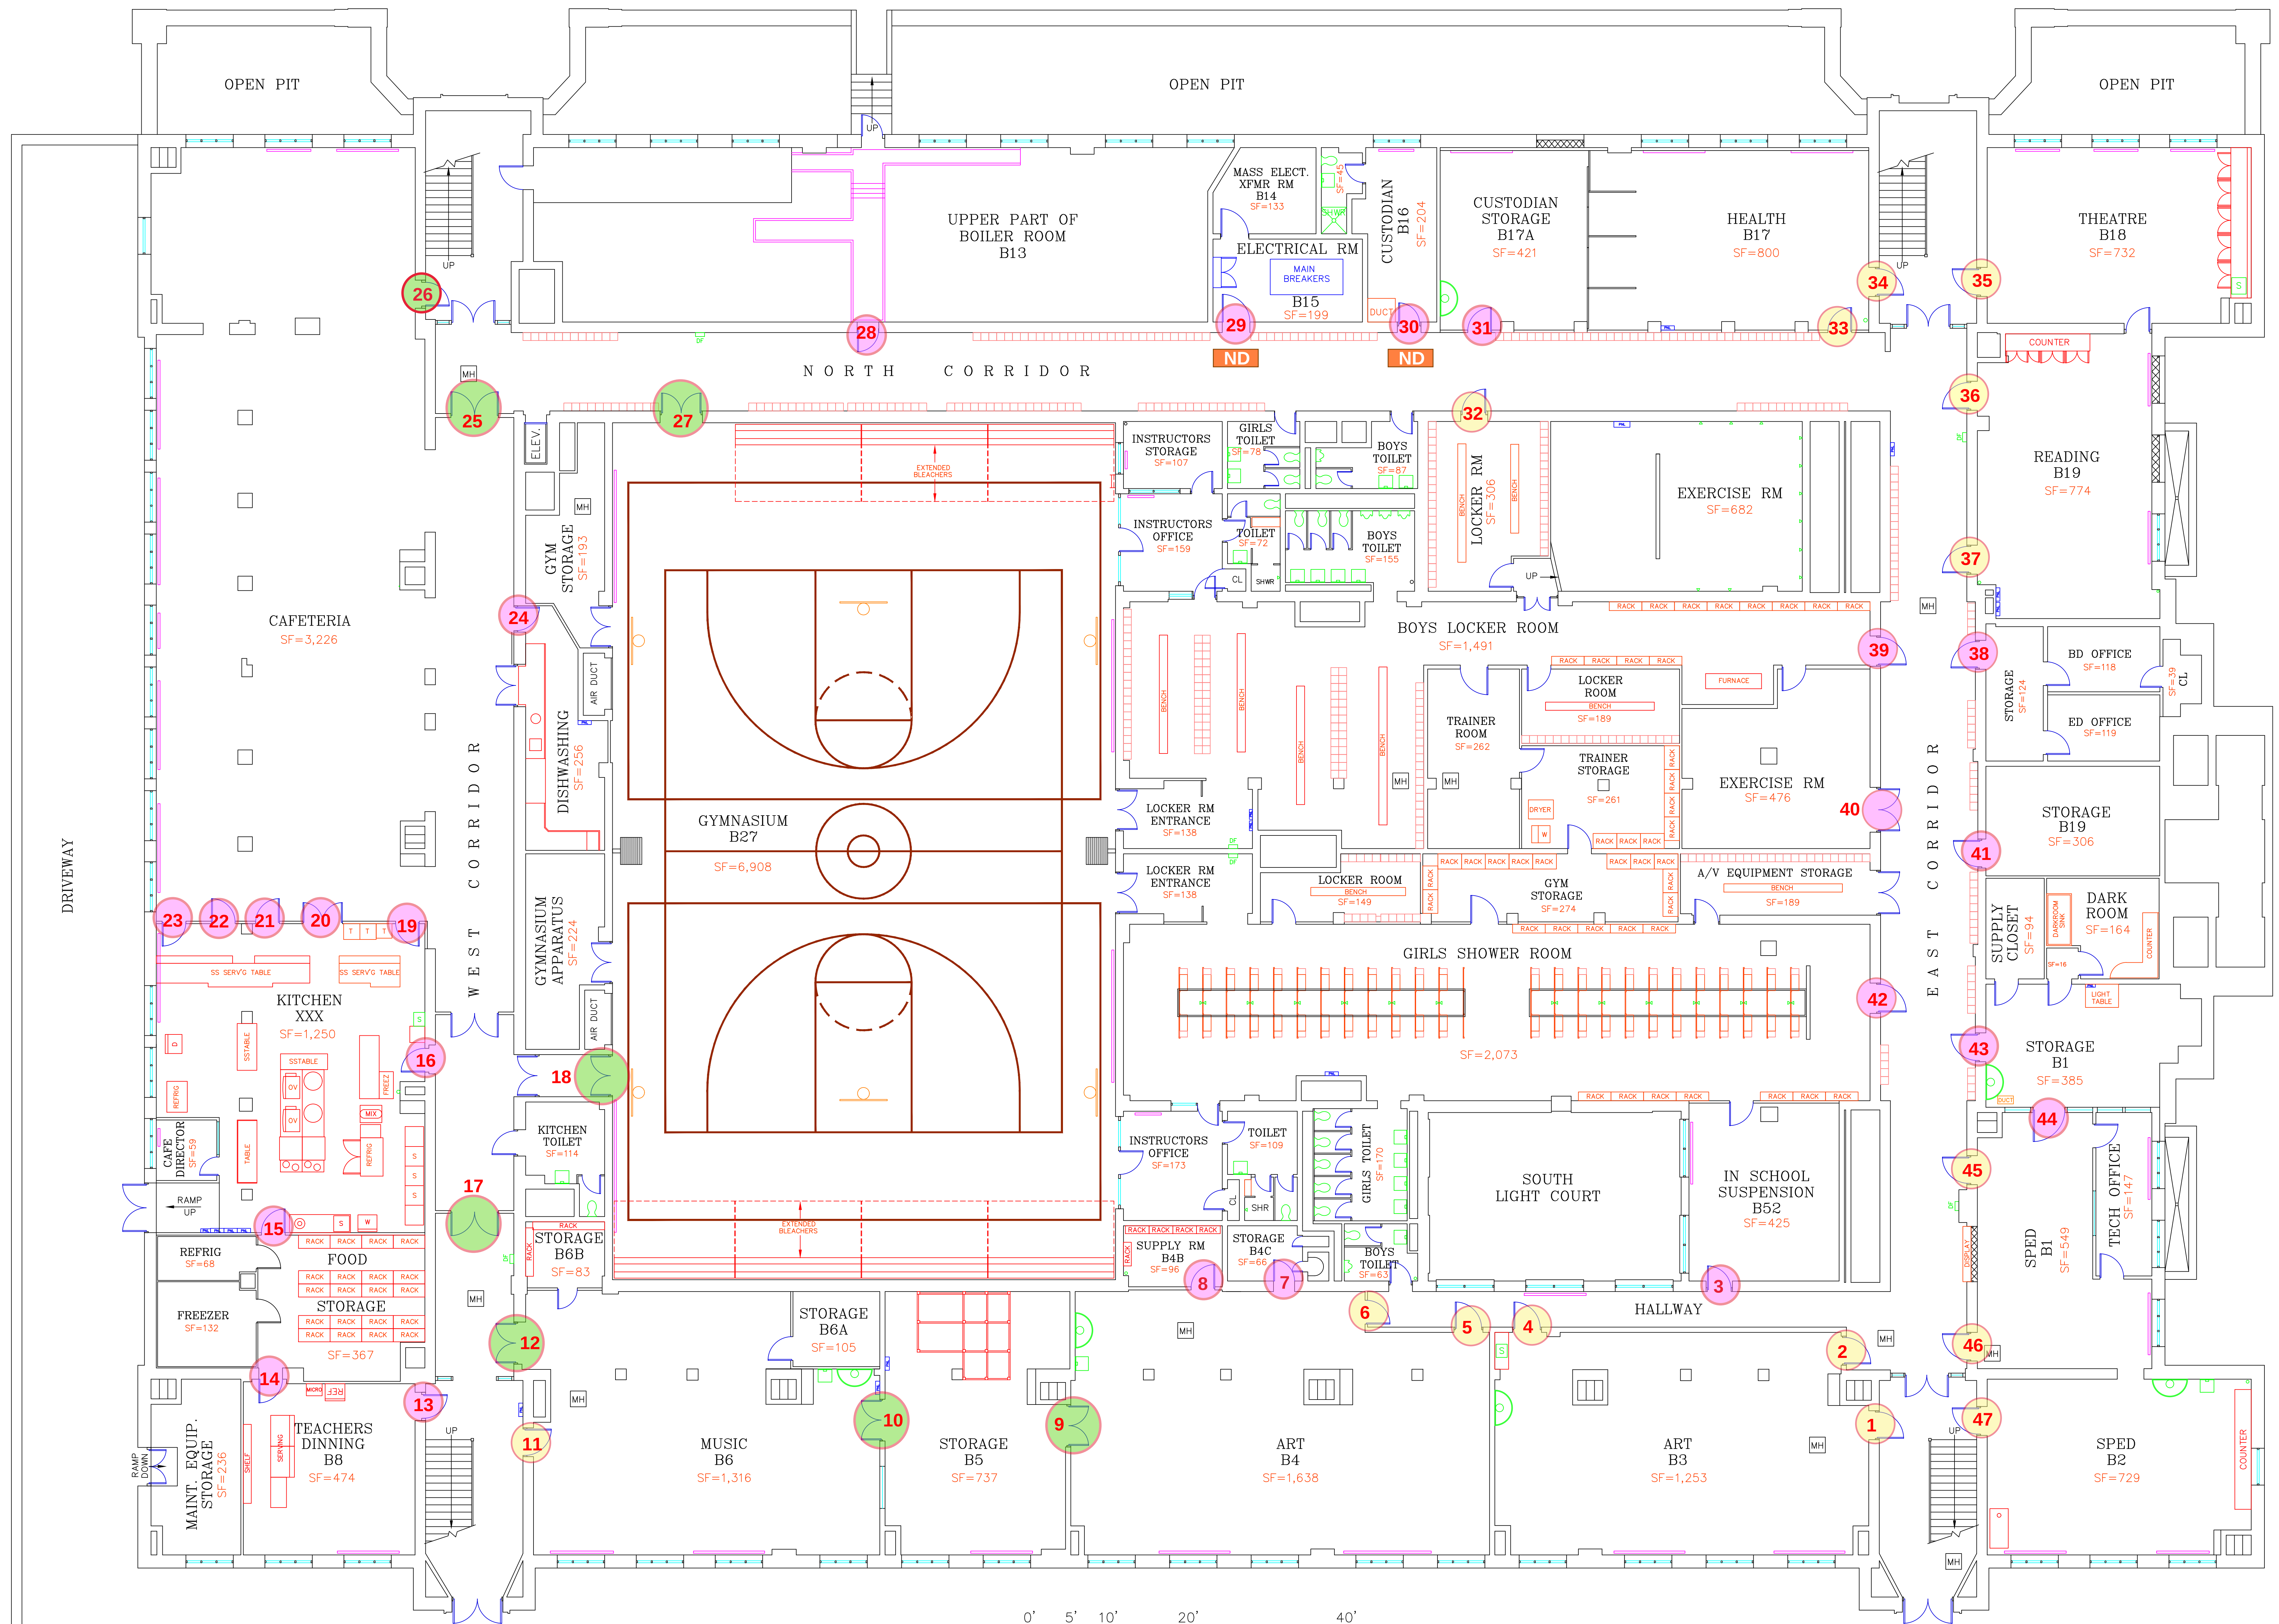



WORCESTER EAST MIDDLE BASEMENT FLOOR PLAN
SF=45,267 (NOT INCLUDING: UPPER PART OF BOILER RM OR SOUTH LIGHT COURT)

BASEMENT FLOOR: DOOR TAG #'s 1-47
(#'s 47-49 RESERVED FOR FUTURE USE)

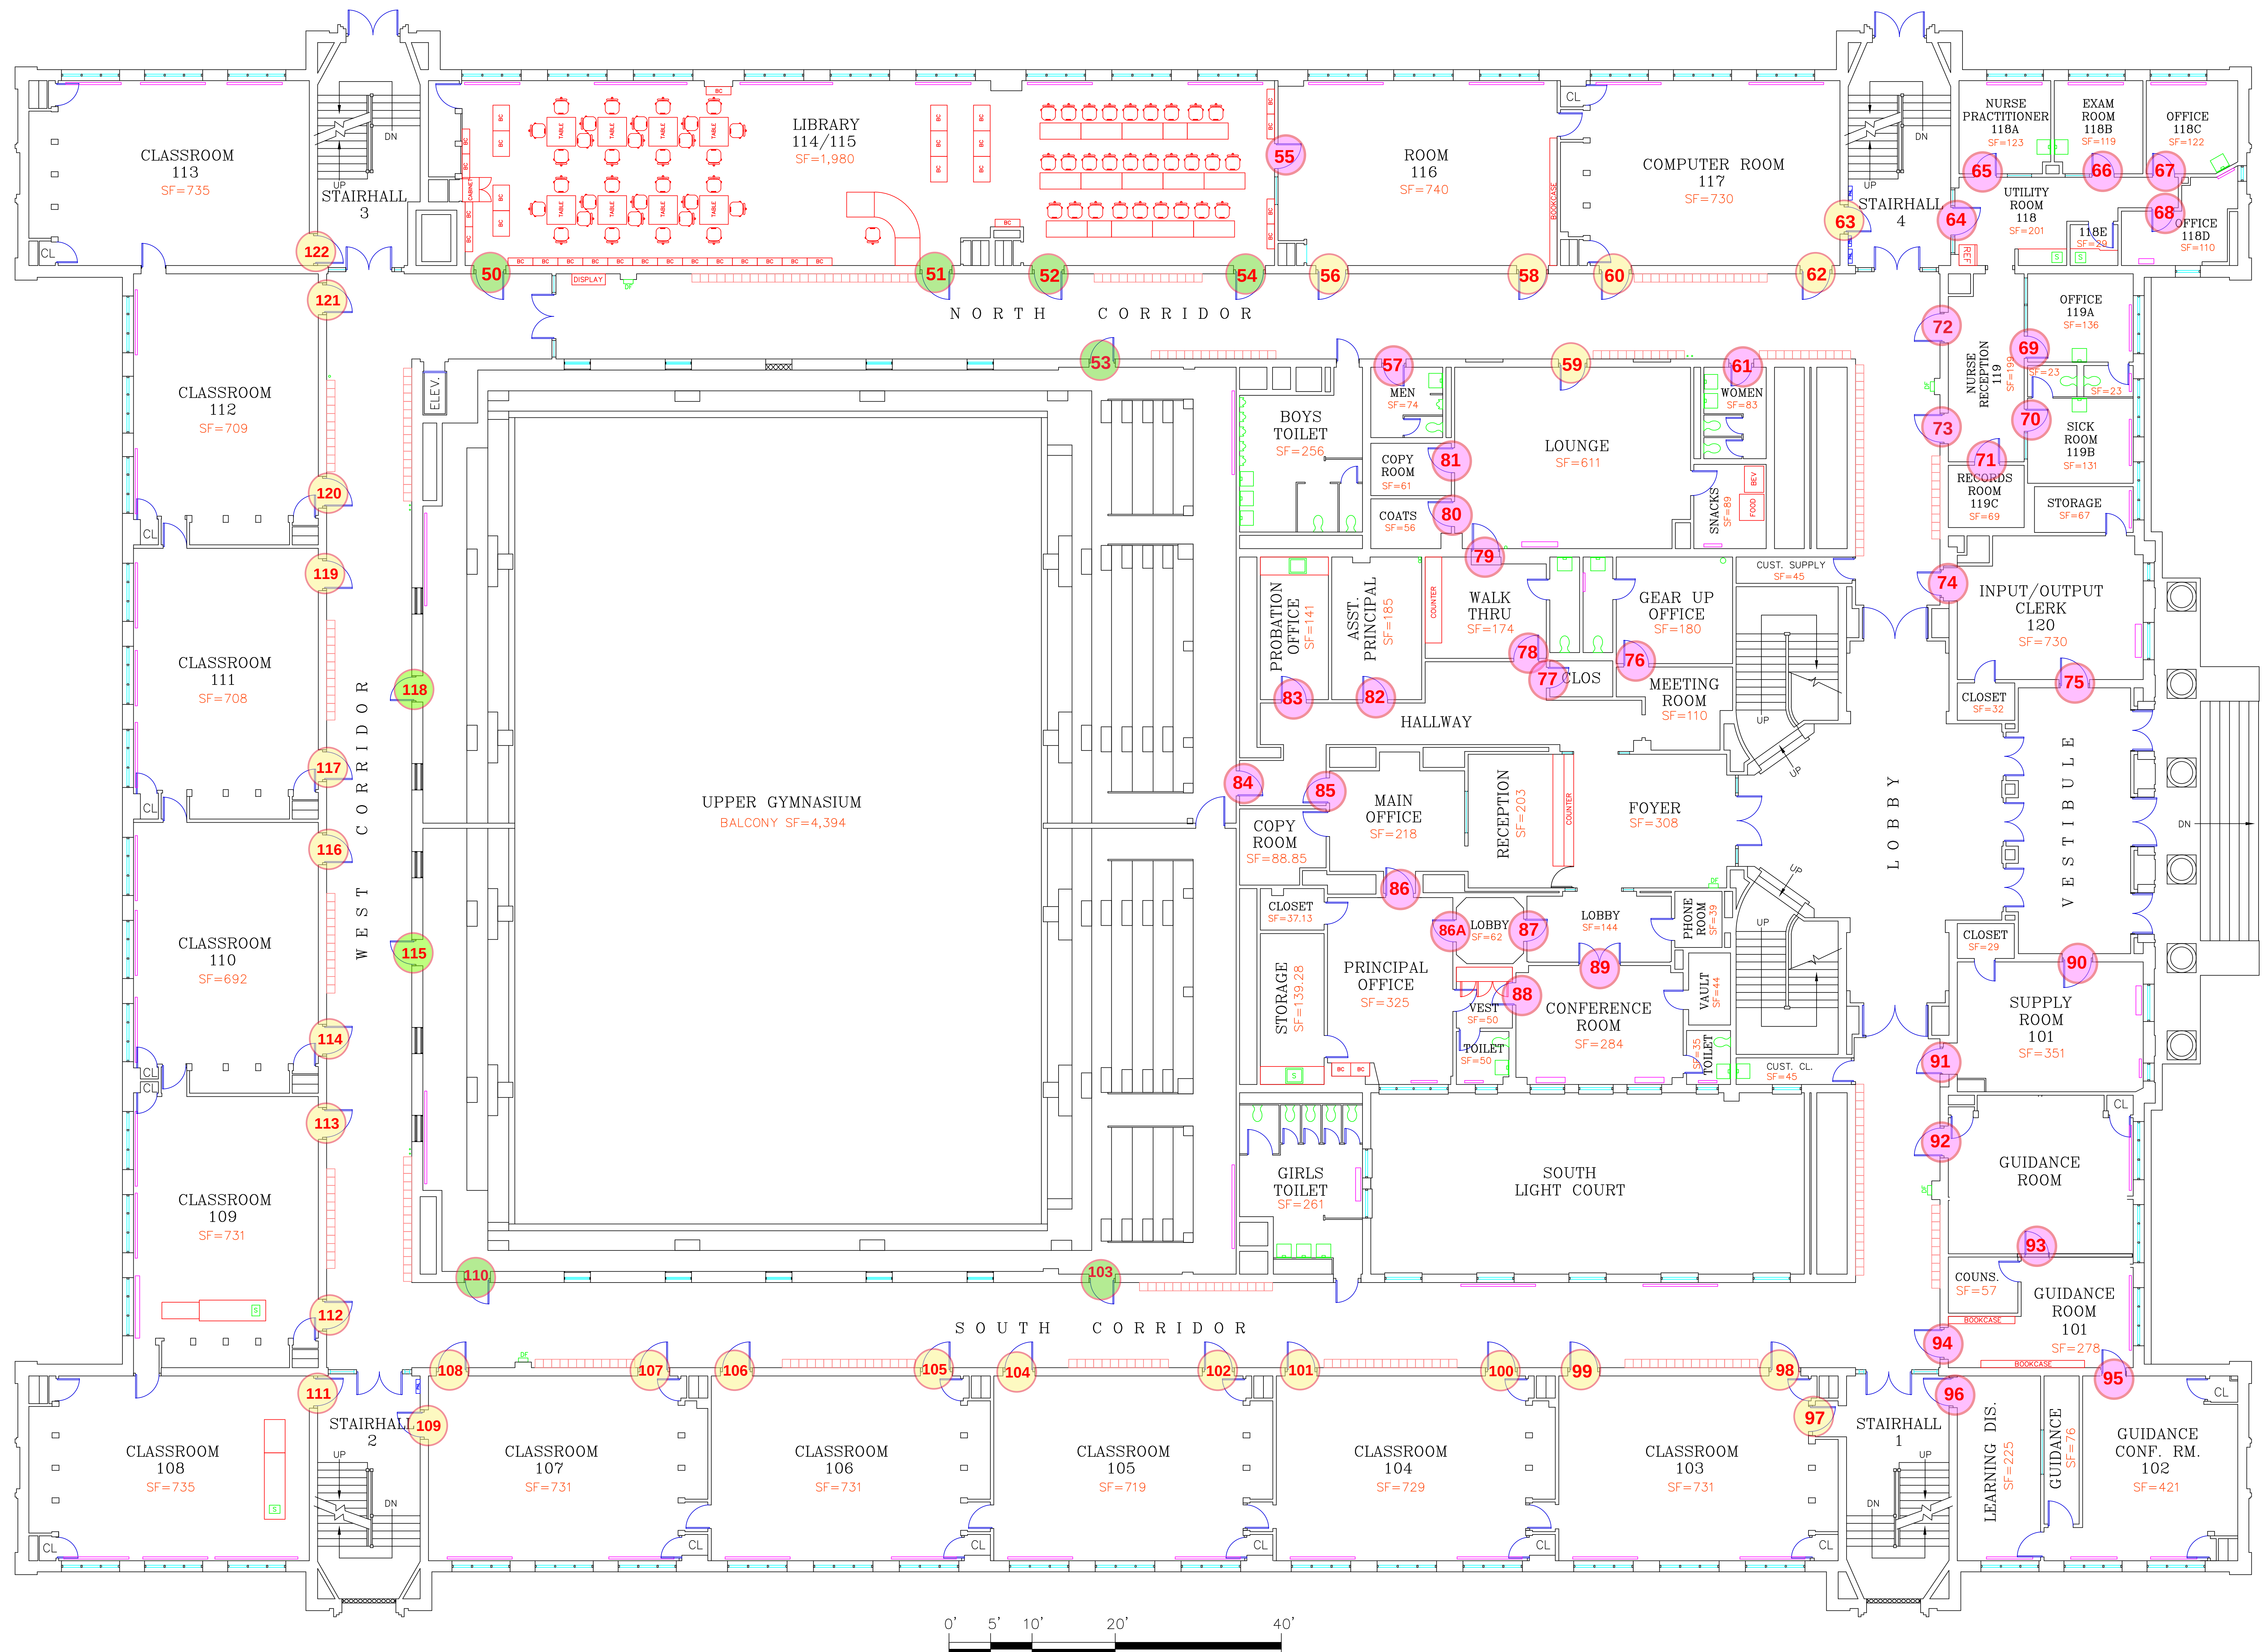

WORCESTER EAST MIDDLE FIRST FLOOR PLAN
SF=38,375 (NOT INCLUDING: OPEN AREA IN GYMNASIUM & SOUTH LIGHT COURT)


FIRST FLOOR: DOOR TAG #'s 50-122

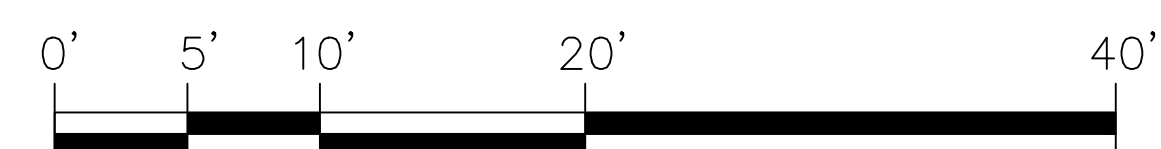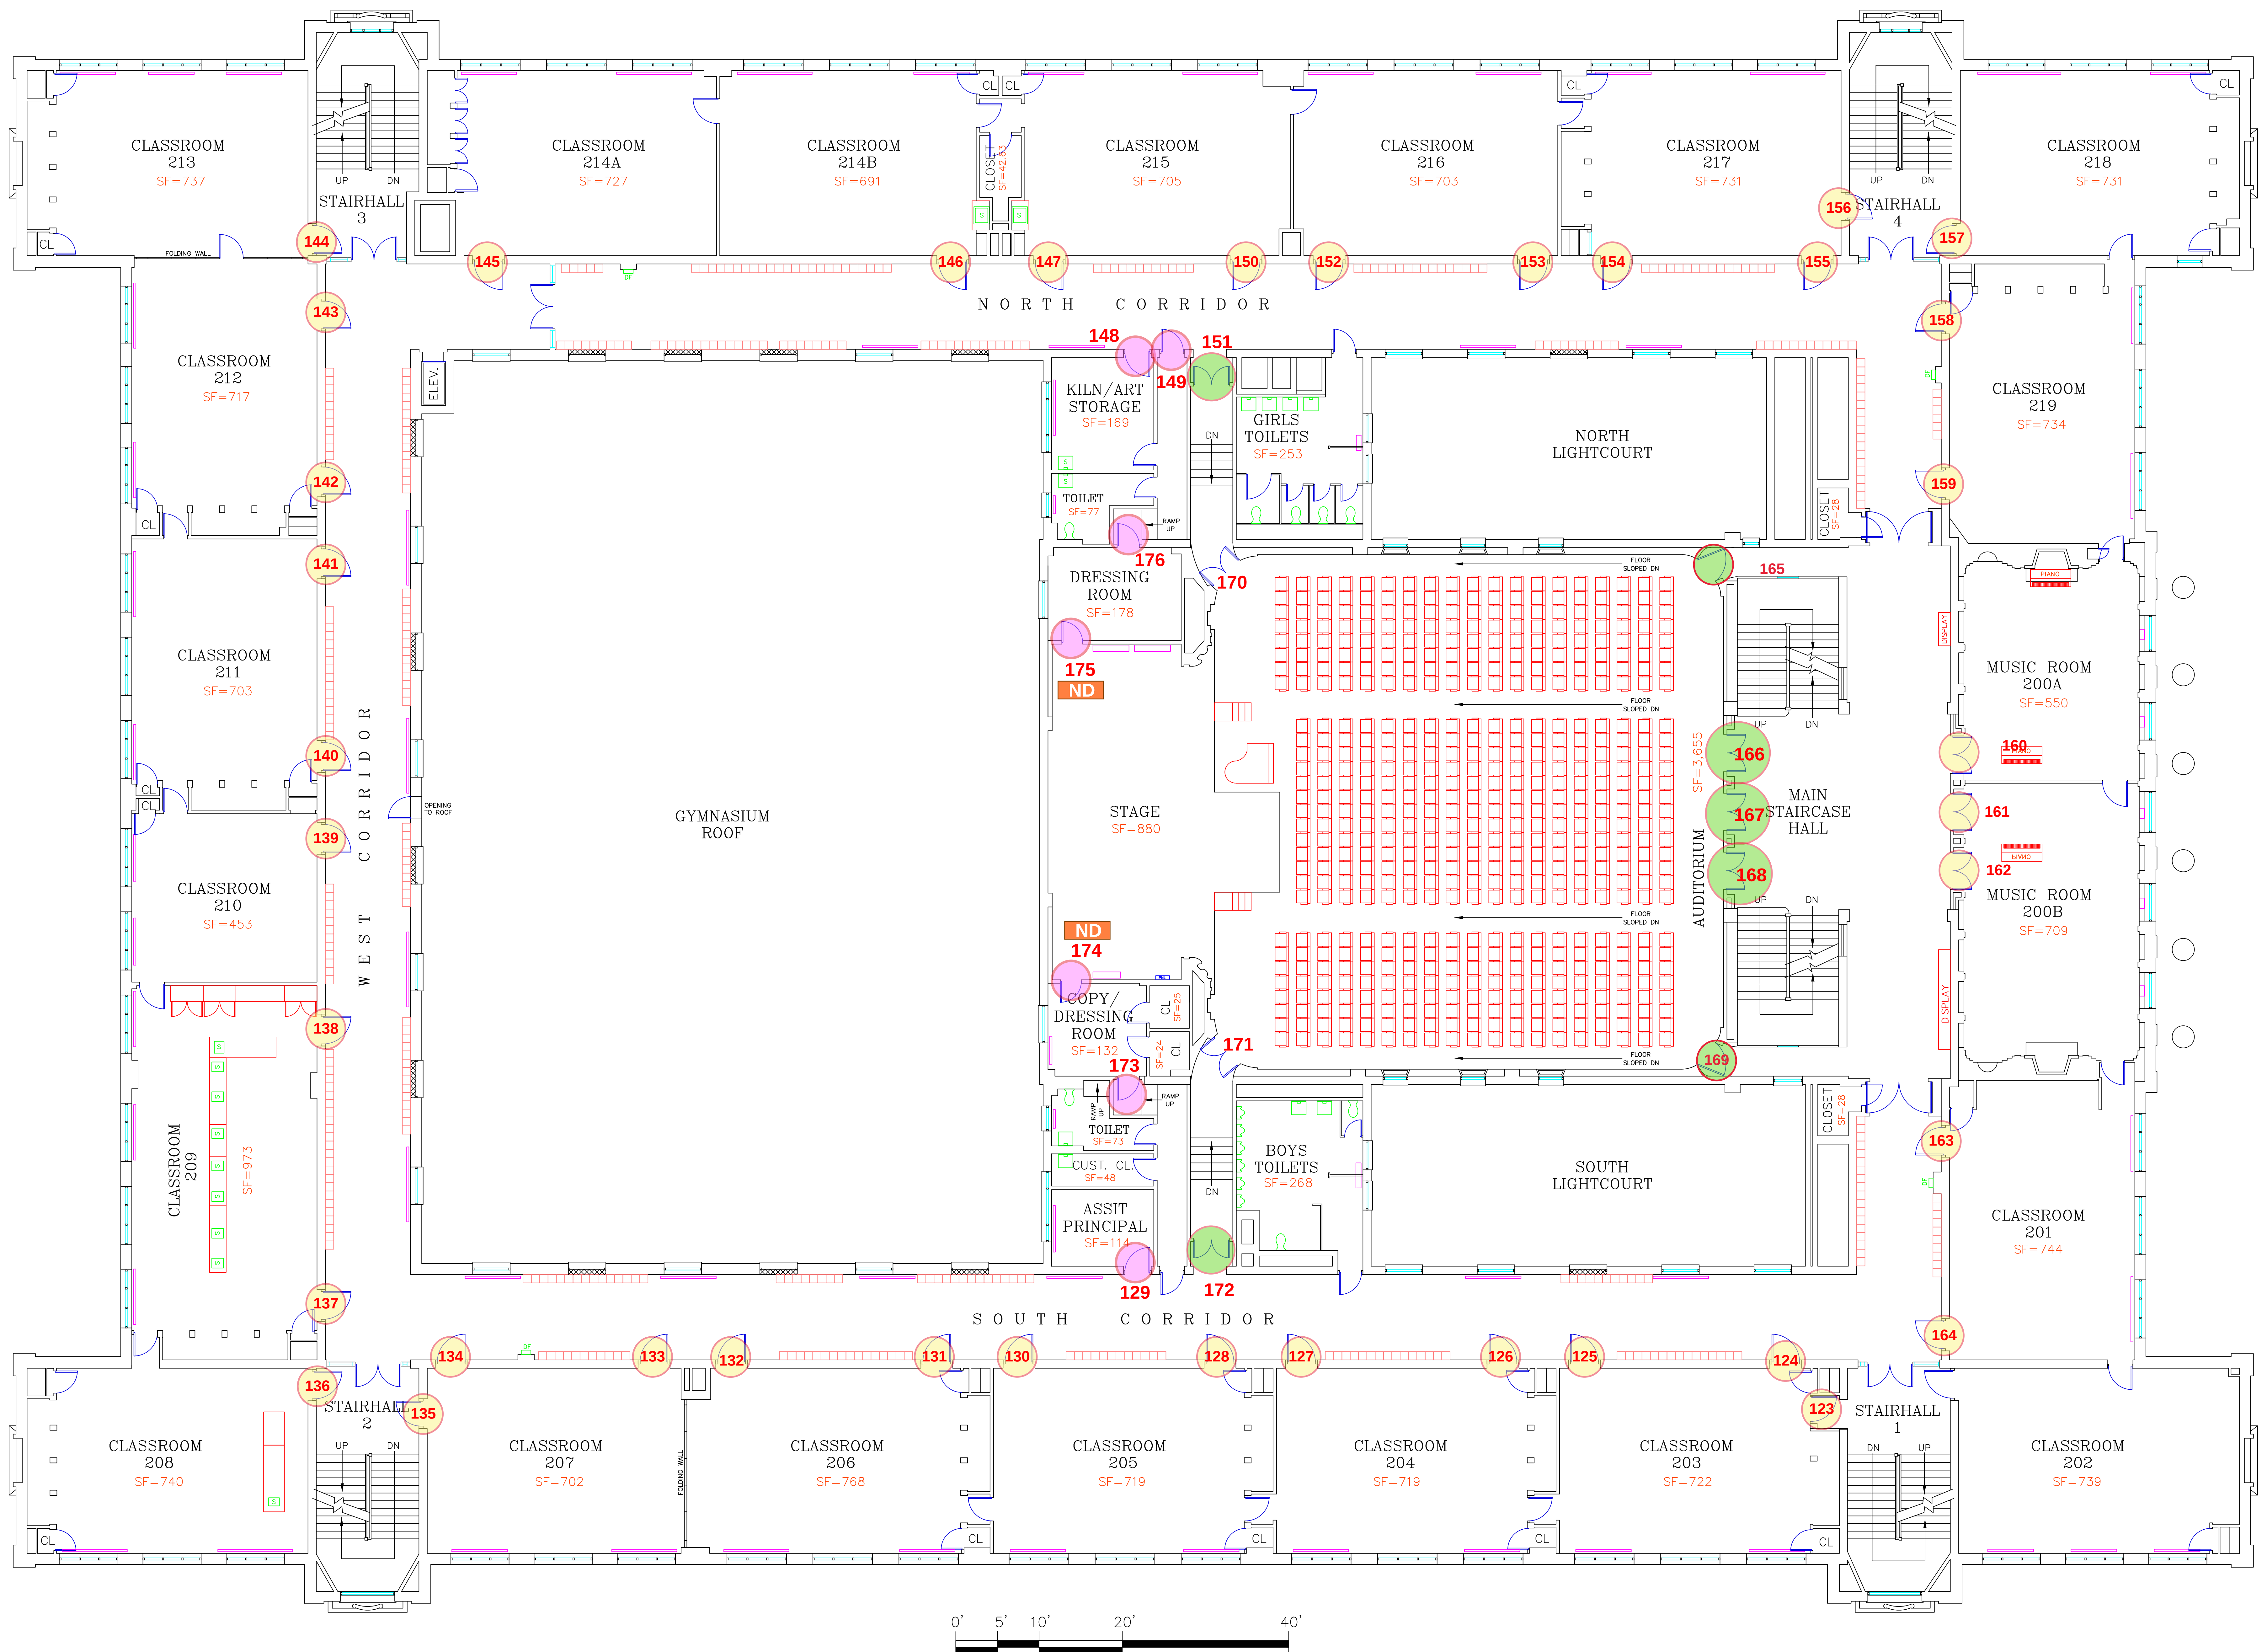

WORCESTER EAST MIDDLE SECOND FLOOR PLAN

SF=35,435 (NOT INCLUDING: OPEN AREA ABOVE GYM, NORTH/SOUTH LIGHT COURT)

SECOND FLOOR: DOOR TAG #'s 123-176

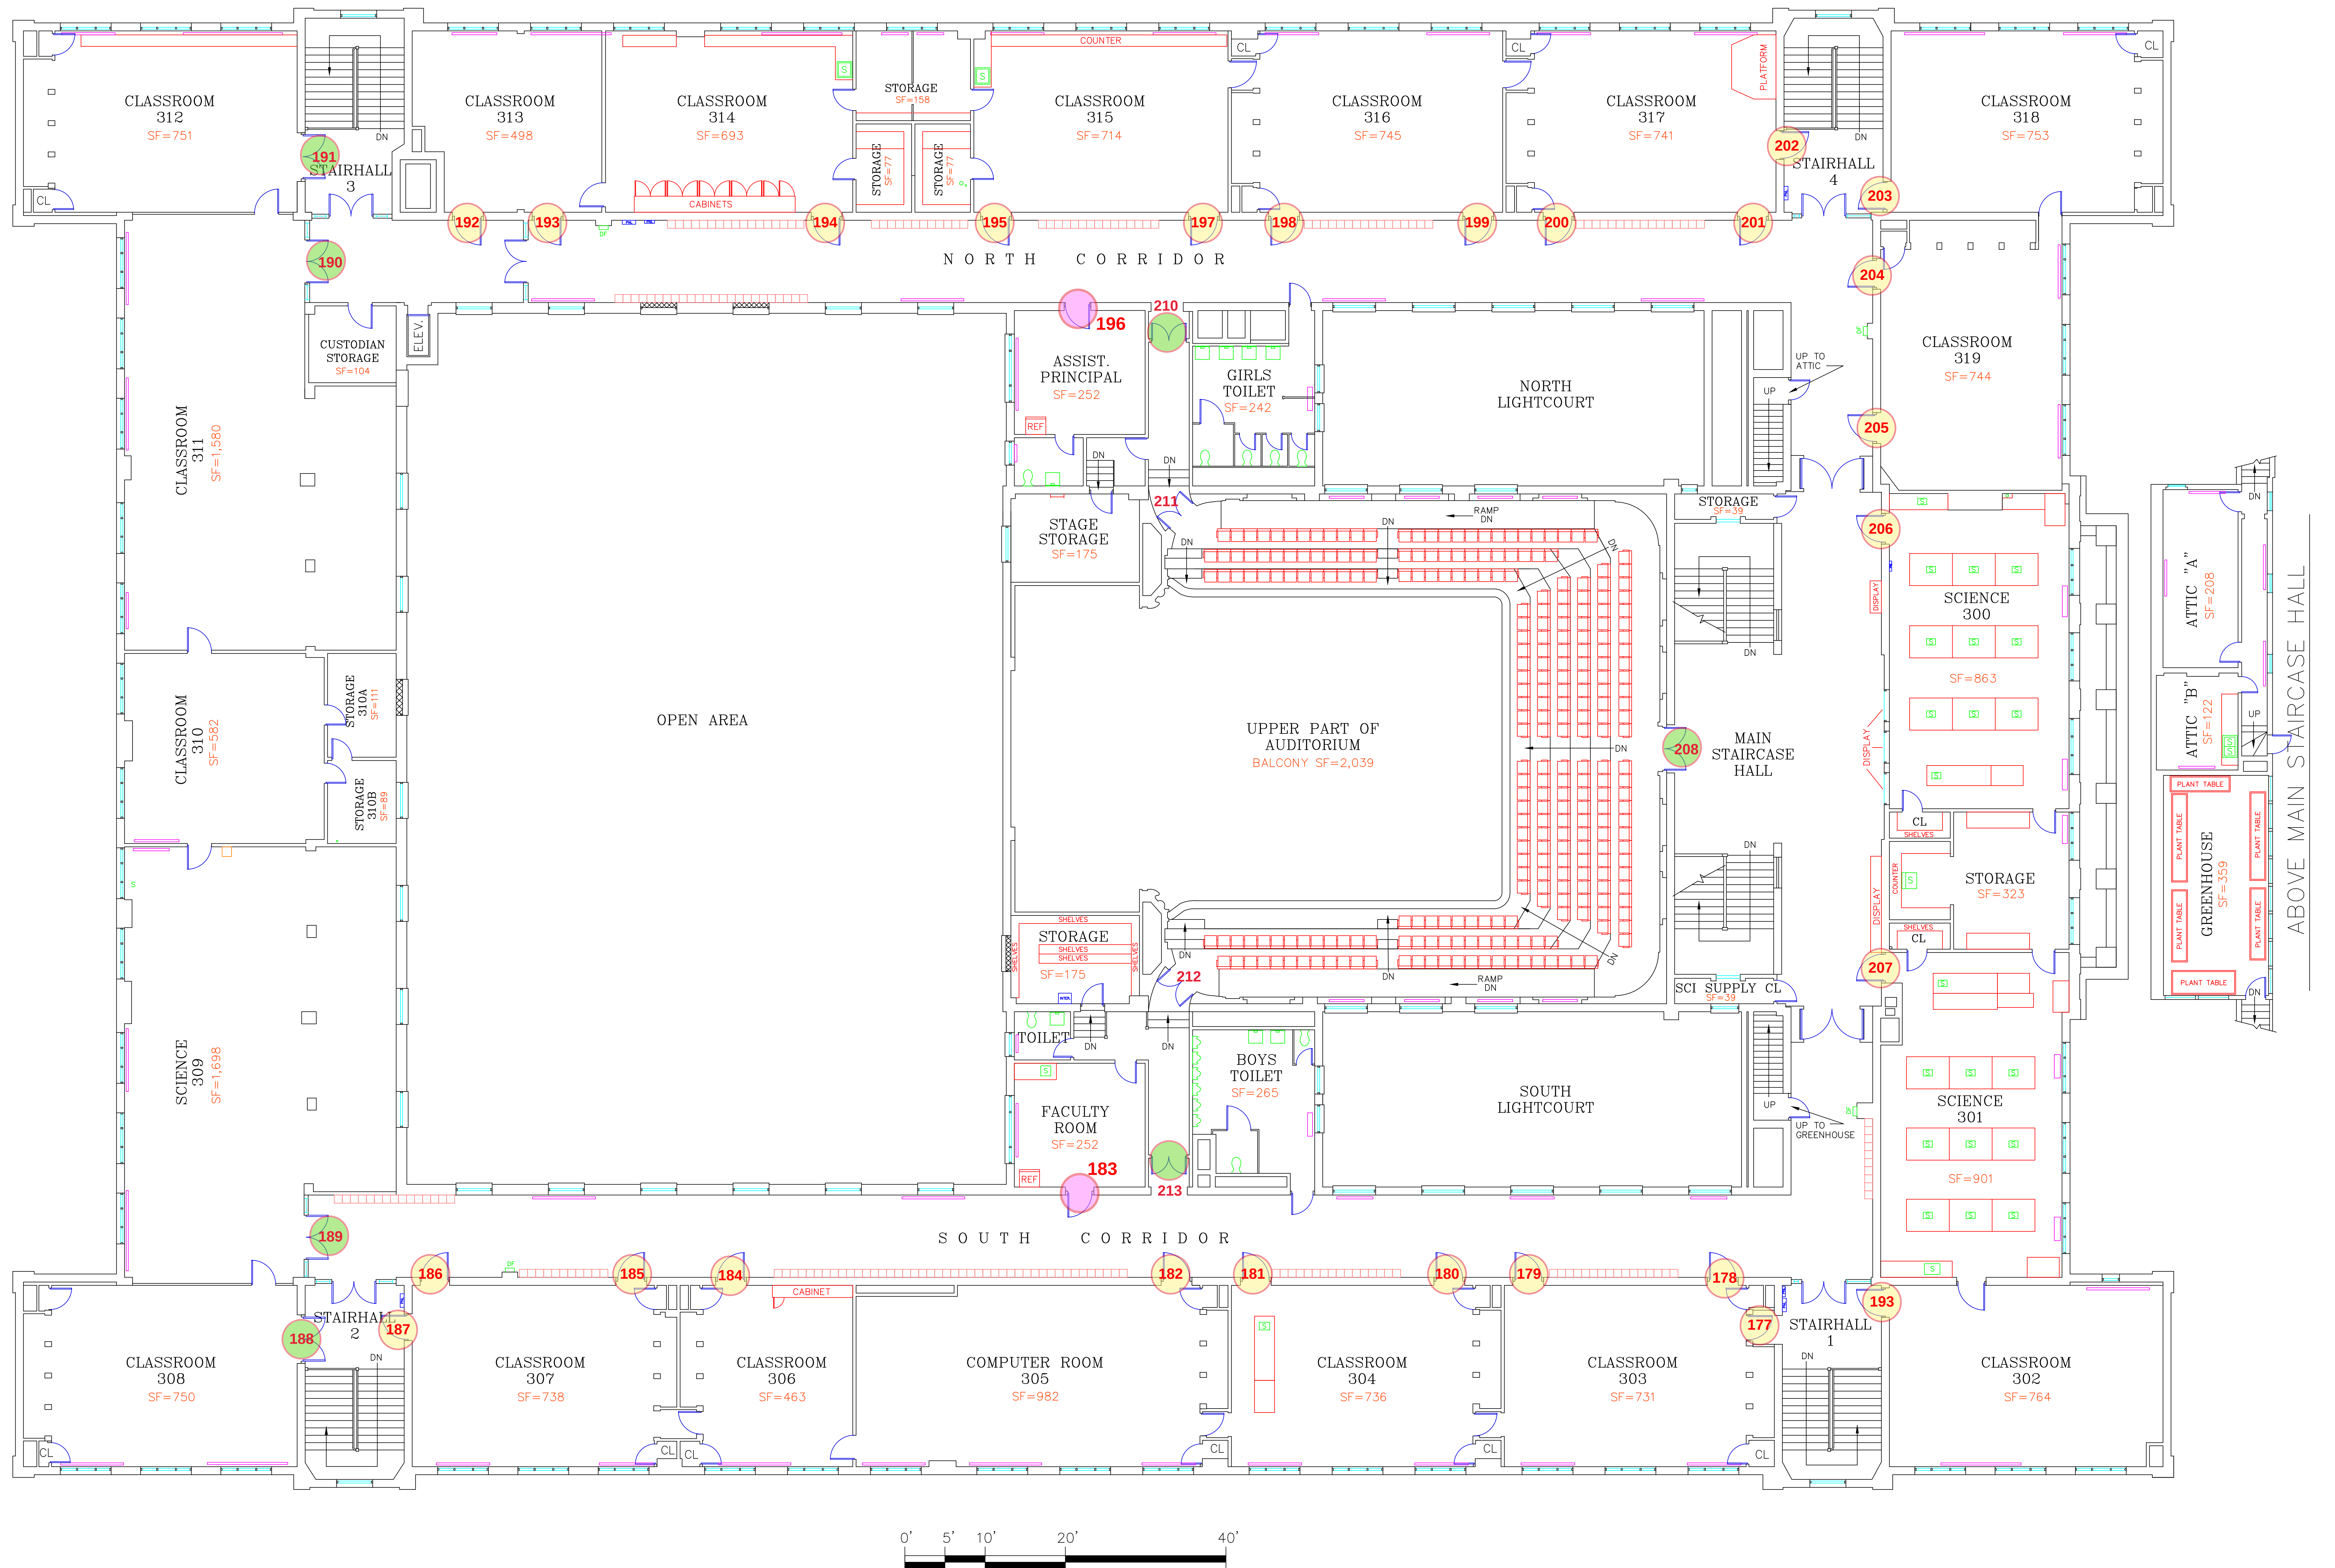

WORCESTER EAST MIDDLE THIRD FLOOR PLAN
SF=33,240 (NOT INCLUDING: OPEN AREA ABOVE GYM, OPEN AREA IN AUDITORIUM, NORTH/SOUTH LIGHT COURT)