



PLAN GRAPHICS KEY

- NEW CLASSRM LOCKSET W/ INDICATOR - 24
- NEW OFFICE LOCKSET - 5
- NEW PANIC HARDWARE/ EXIT DEVICE - 0
- NEW SOLID WOOD INT. DOOR - 0

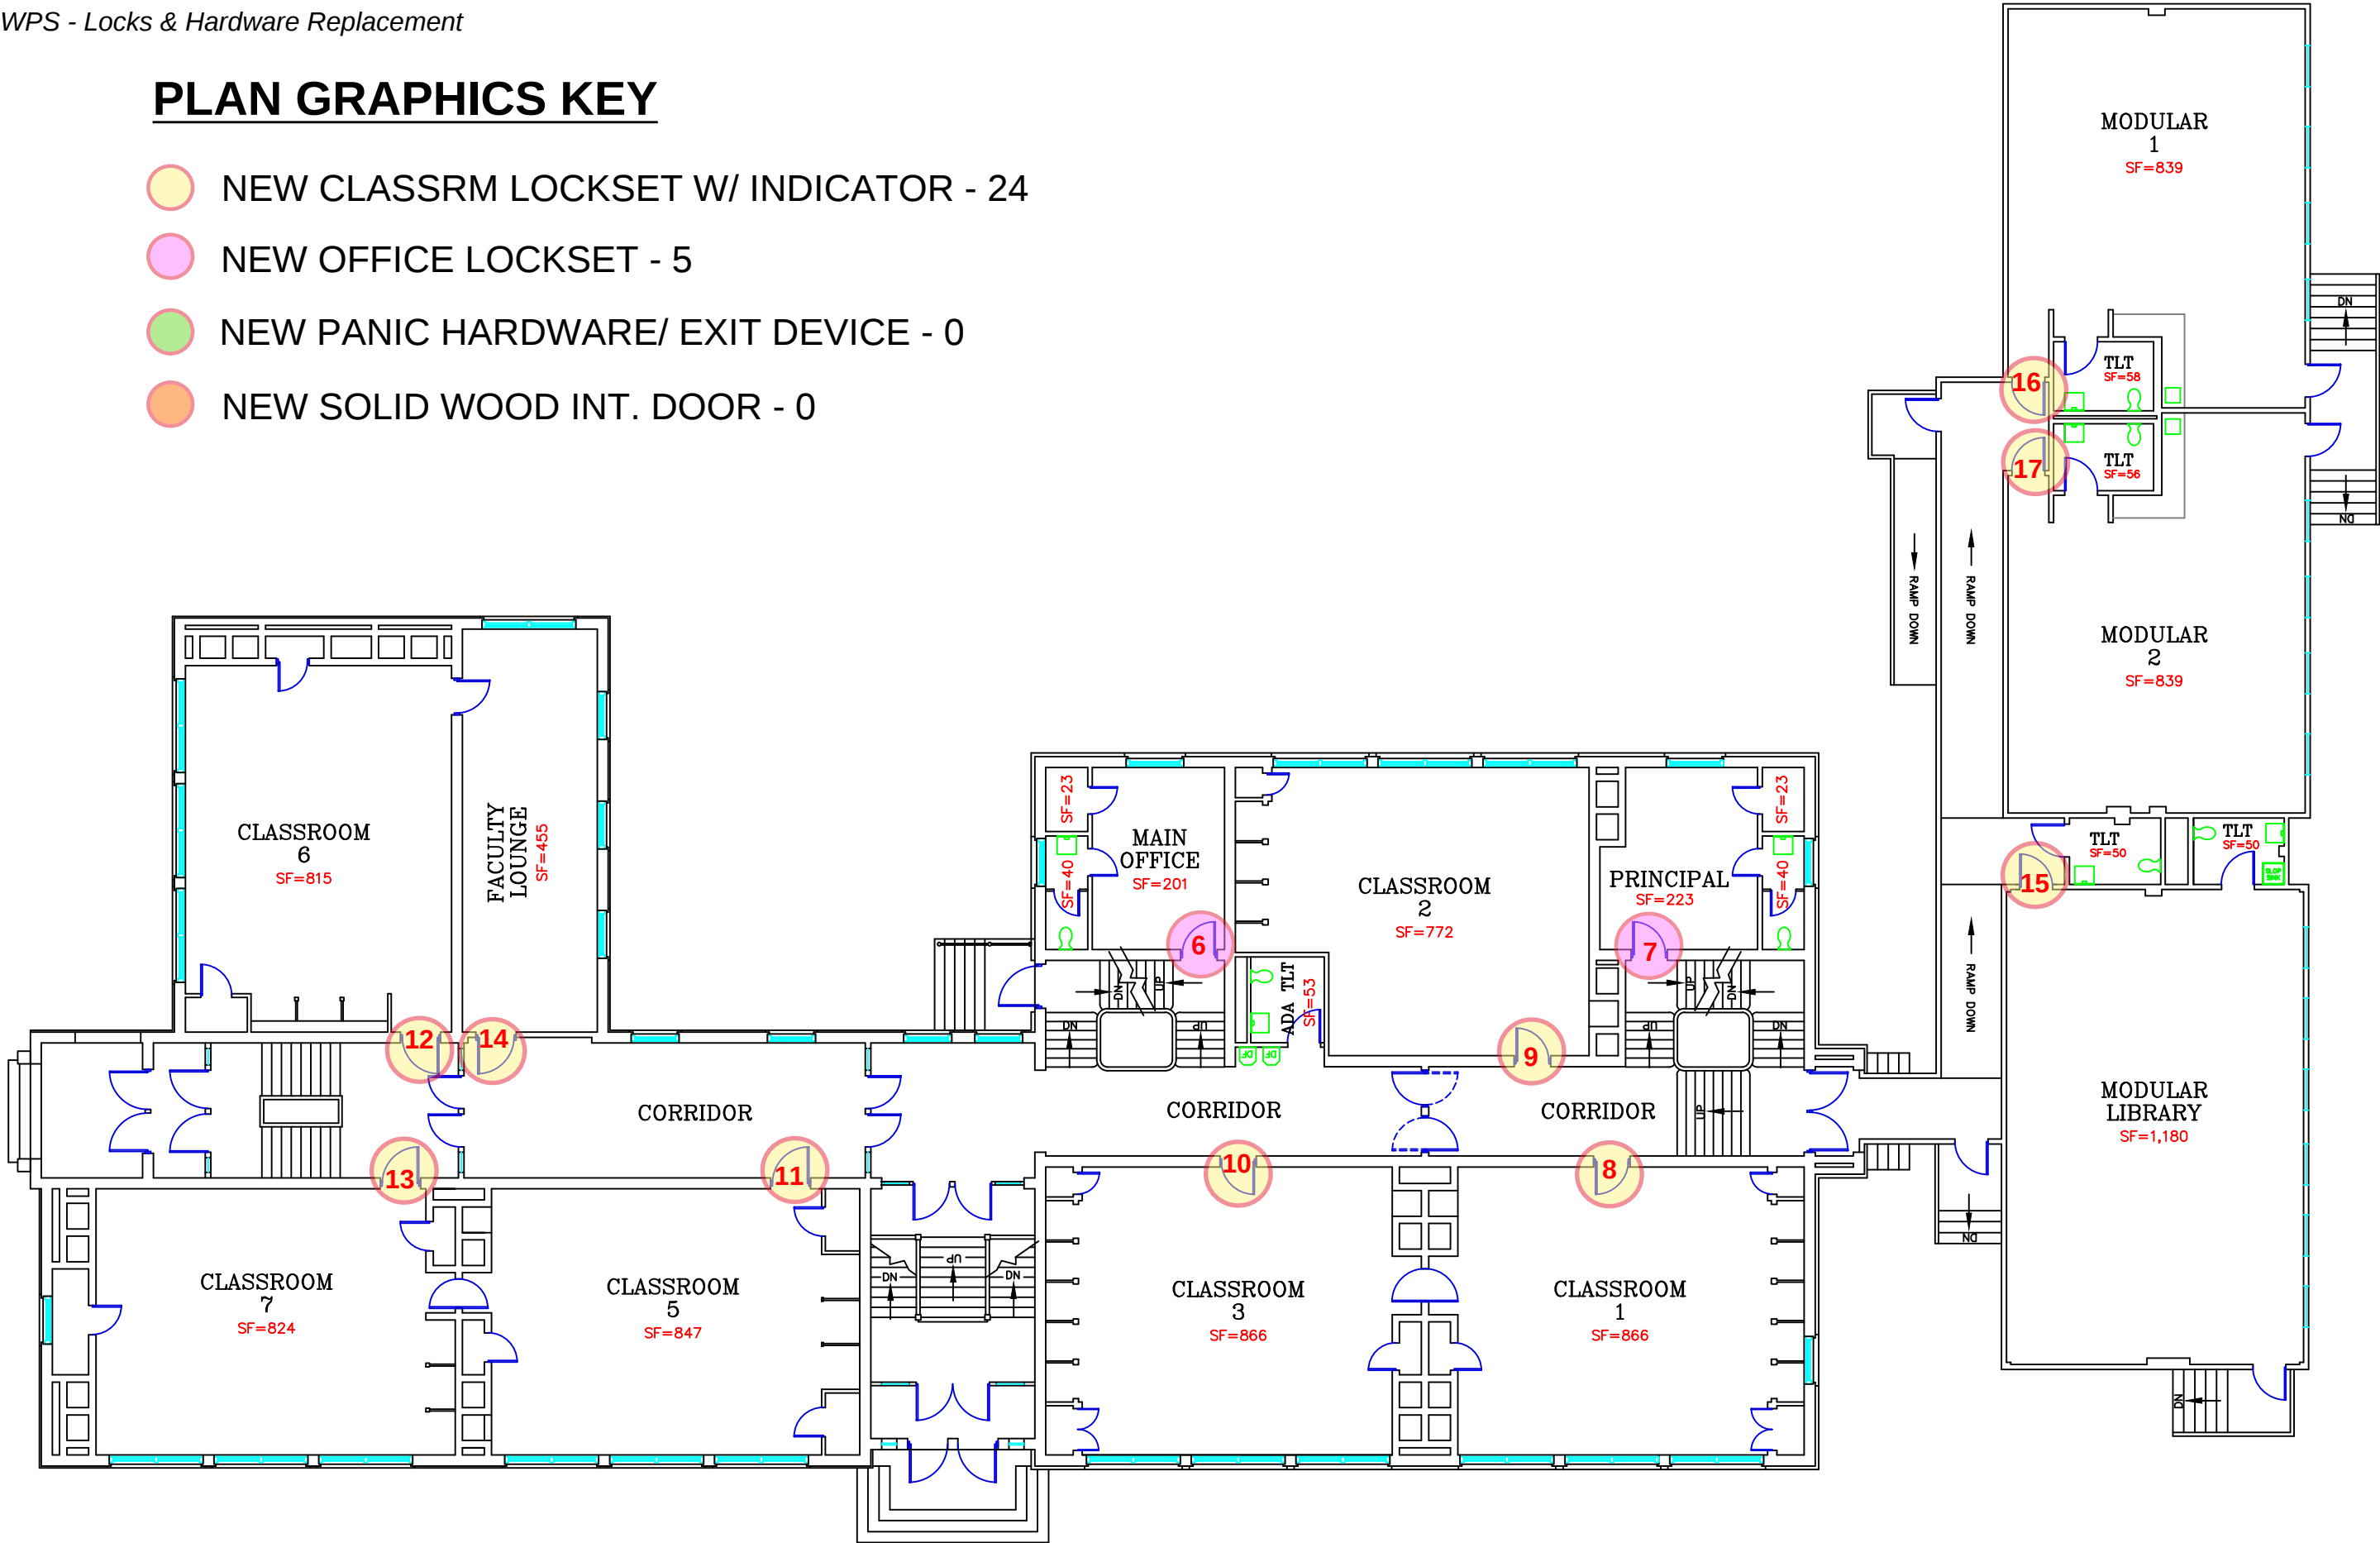


BURNCOAT PREP 1ST FLOOR

SF=13.761

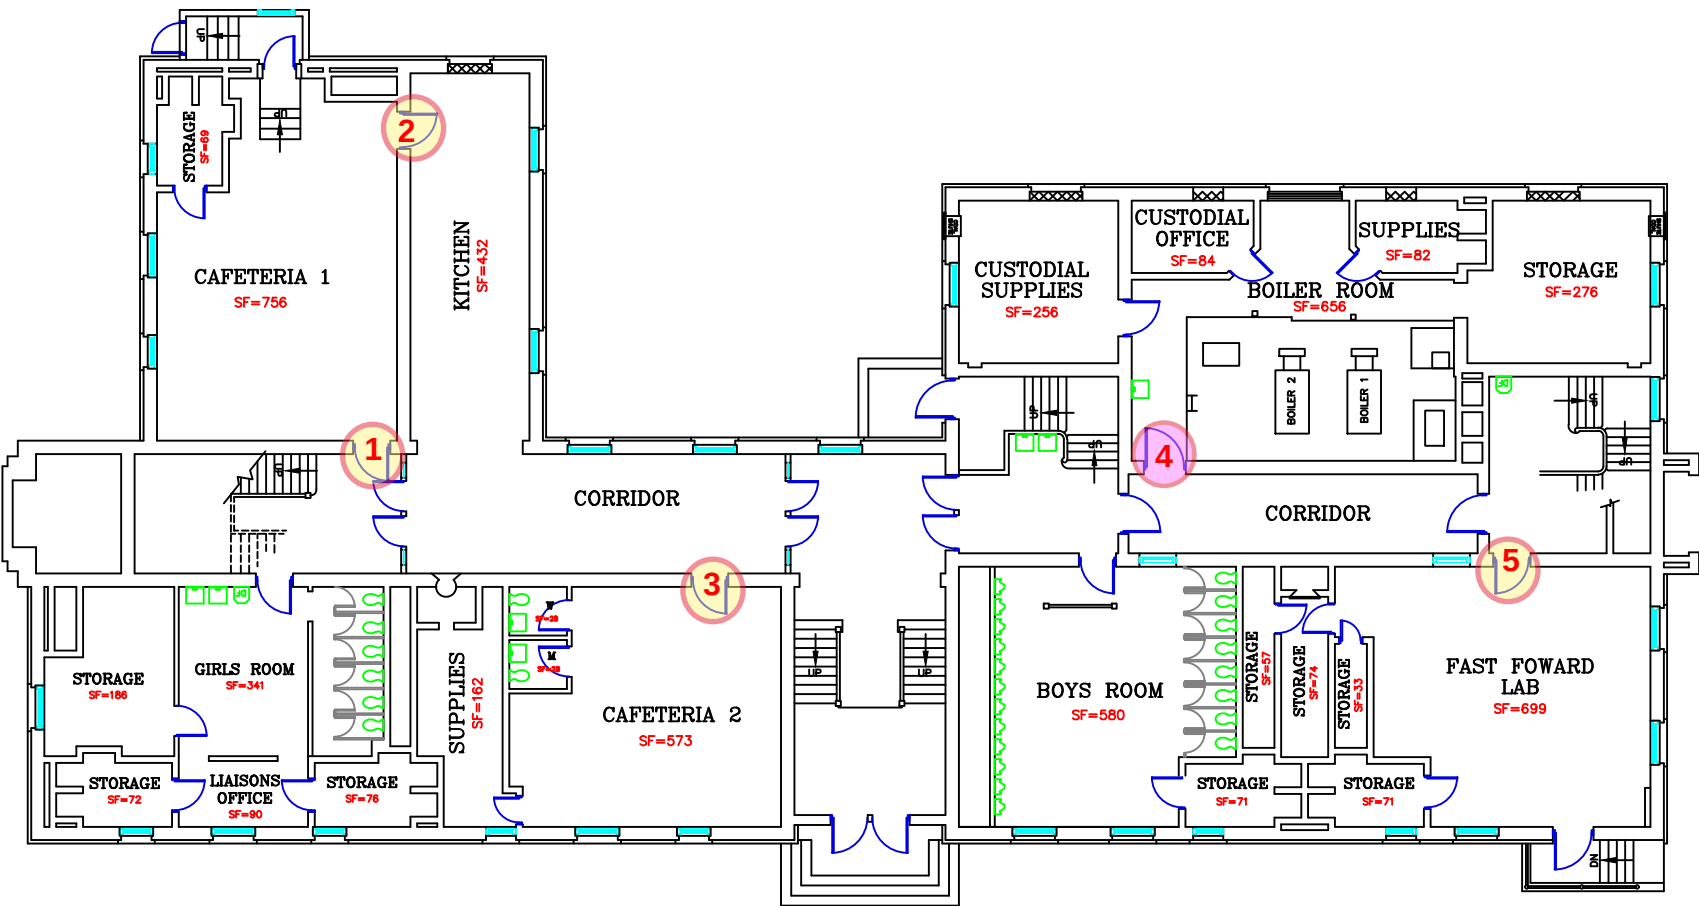


BURNCOAT PREP BASEMENT PLAN


SF=9,902

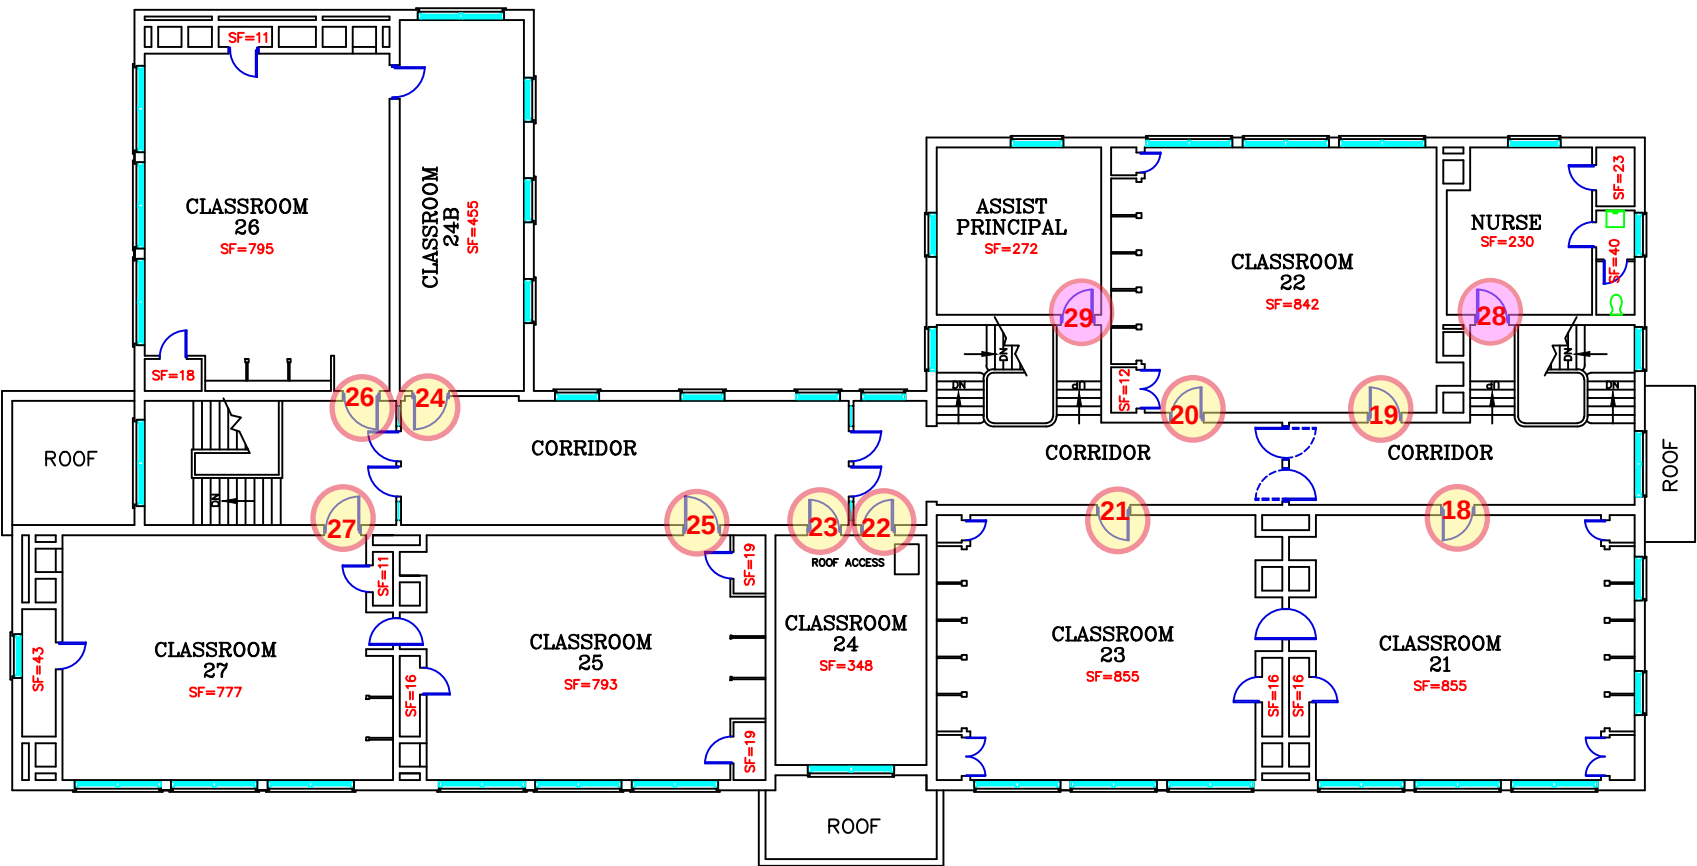



BURNCOAT PREP 2ND FLOOR

SF=9,544

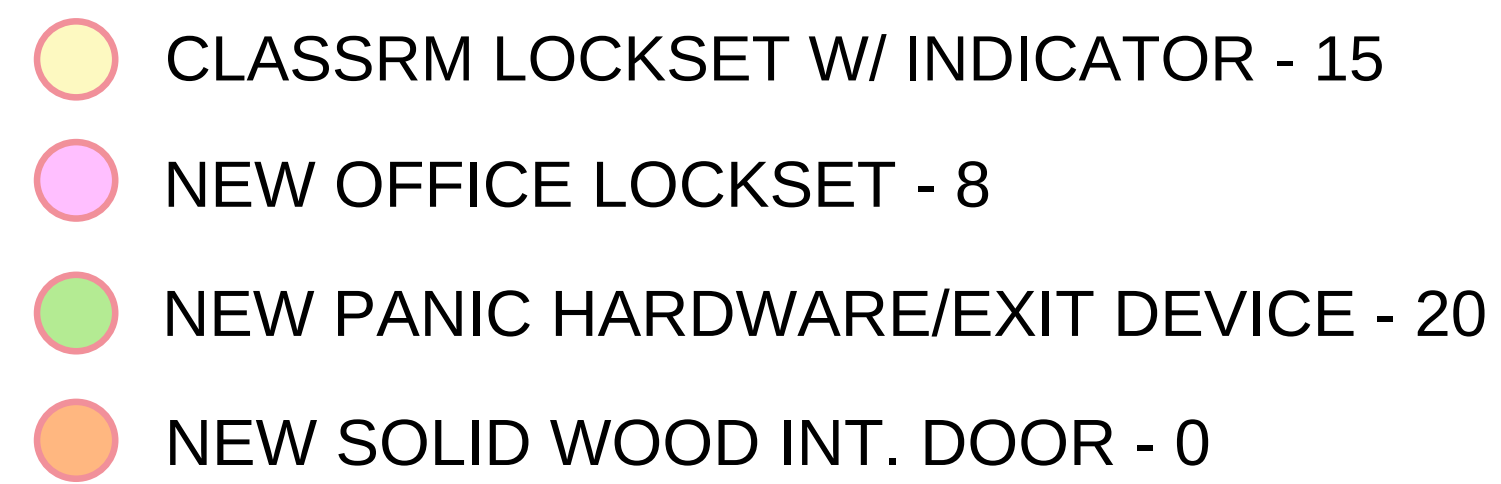

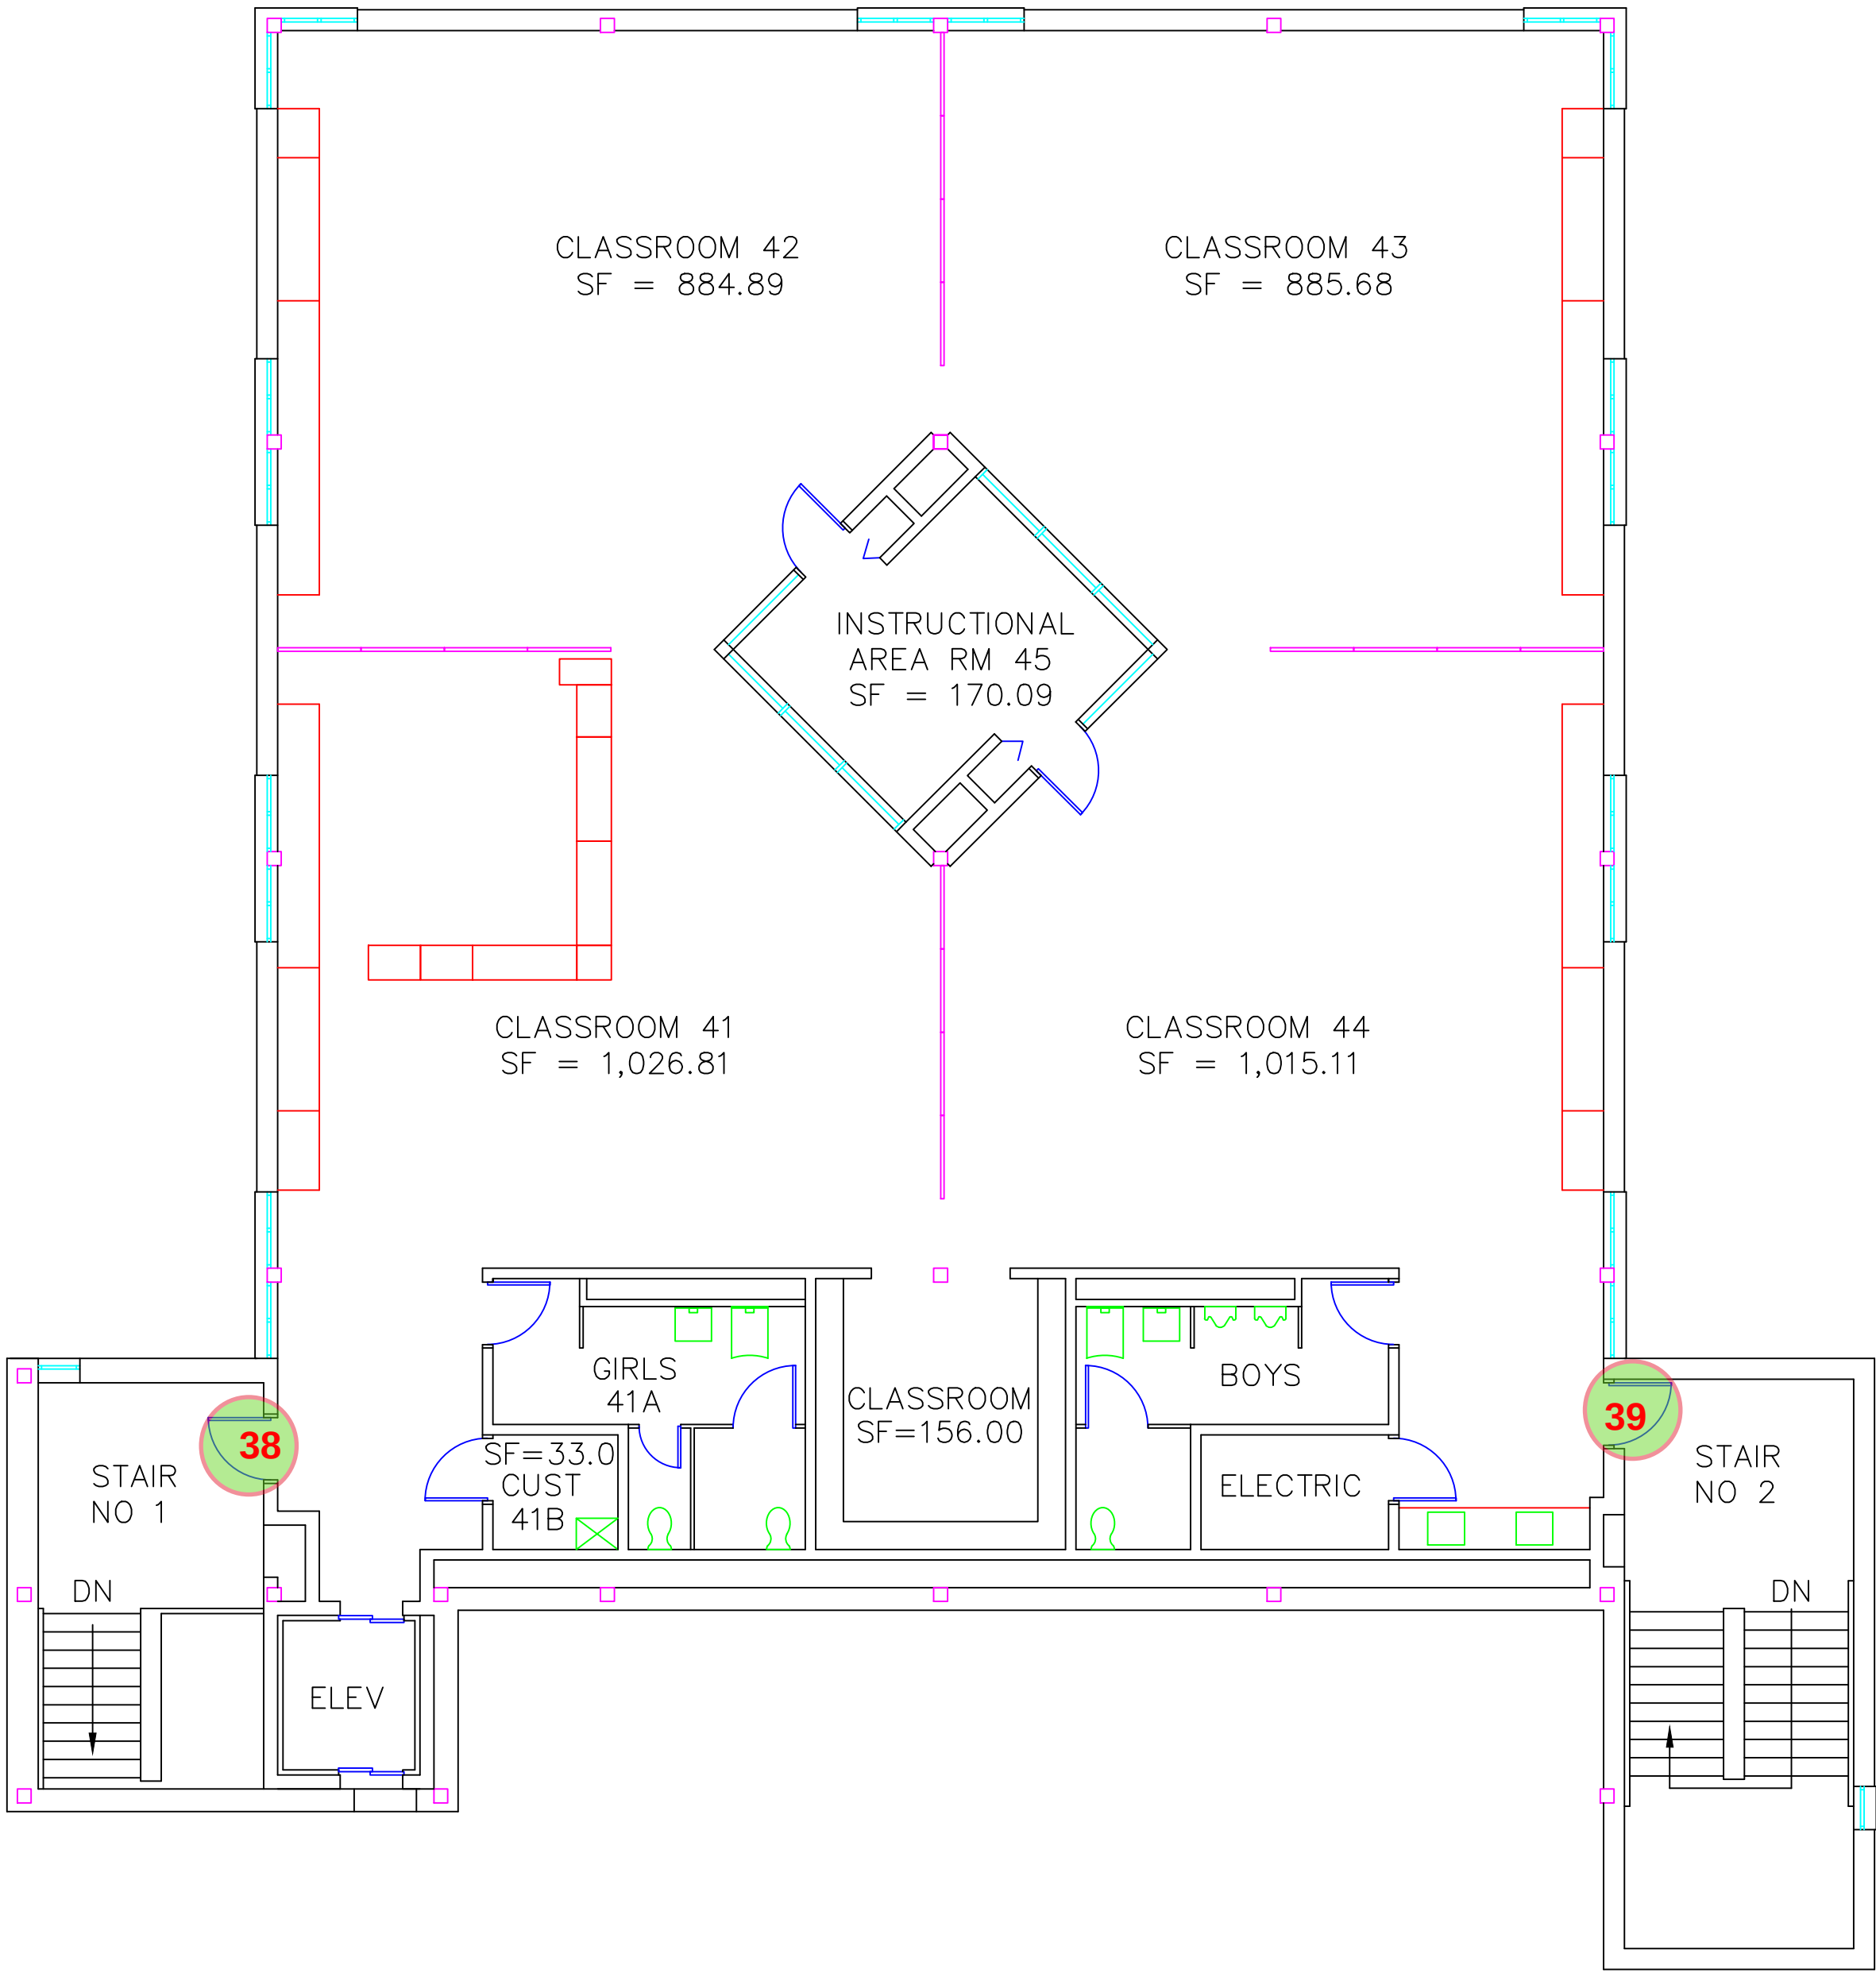


CHANDLER ELEMENTARY LEVEL FIVE
SF - OUTSIDE WALL = 5,785.36

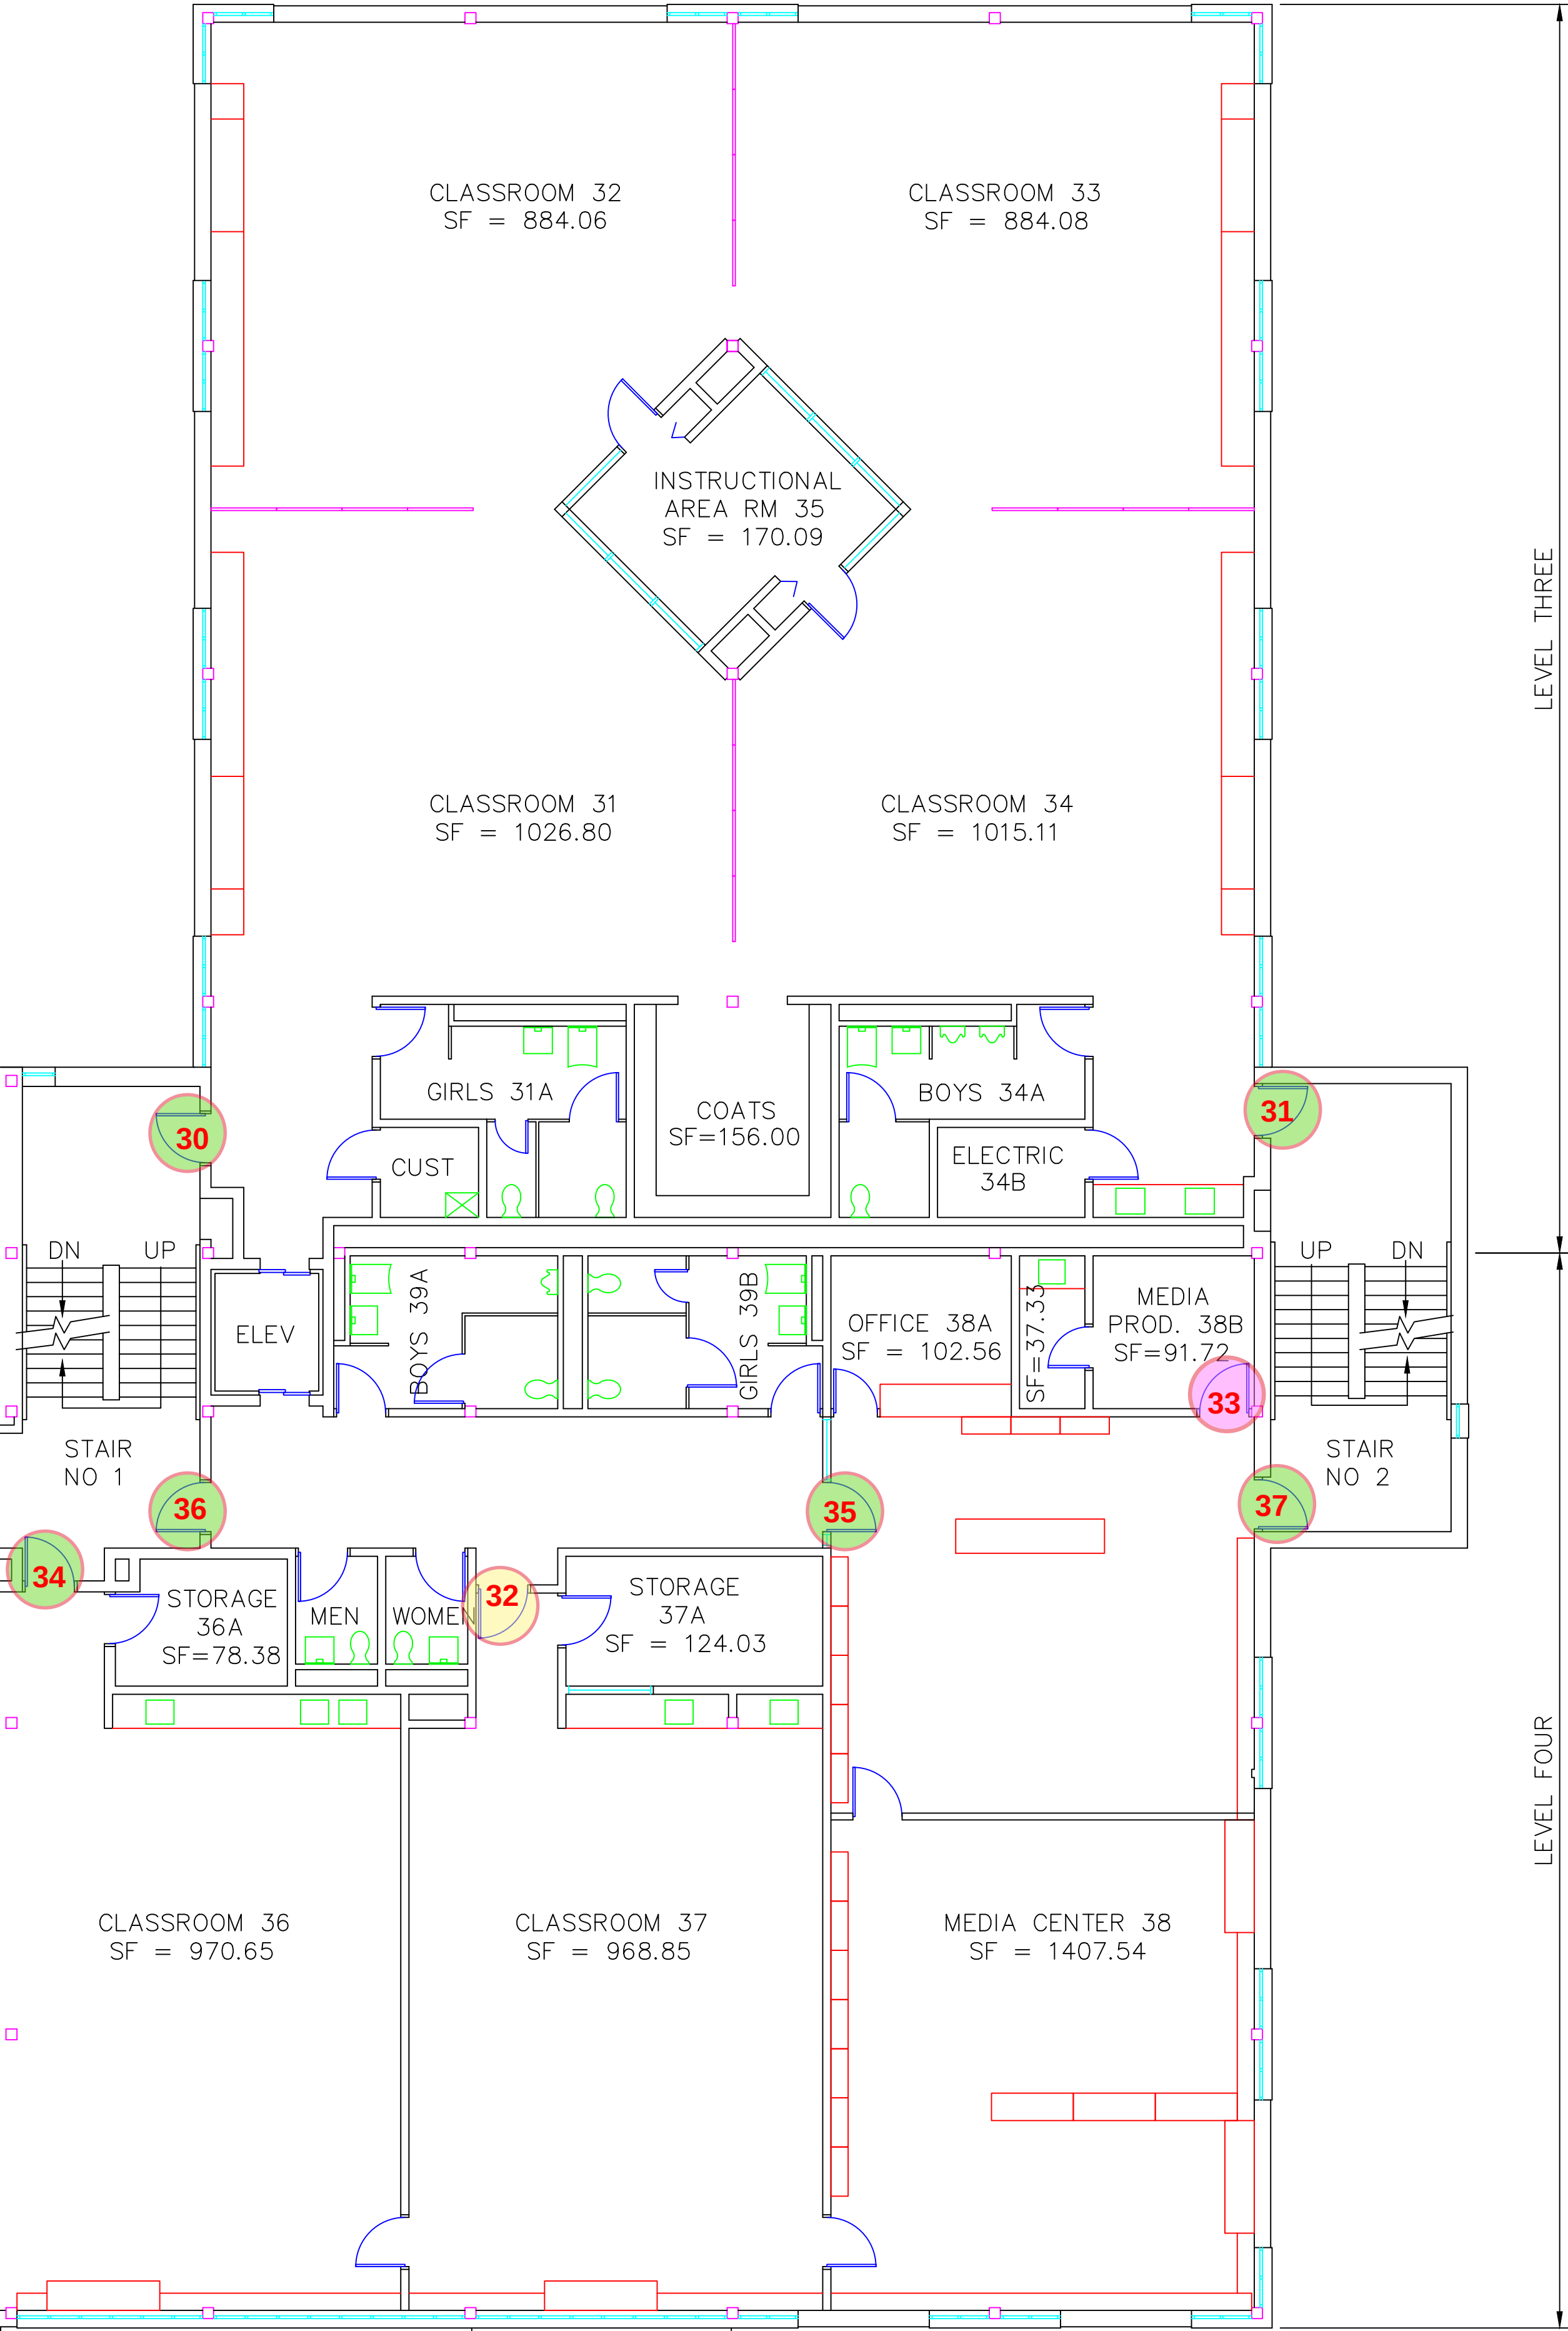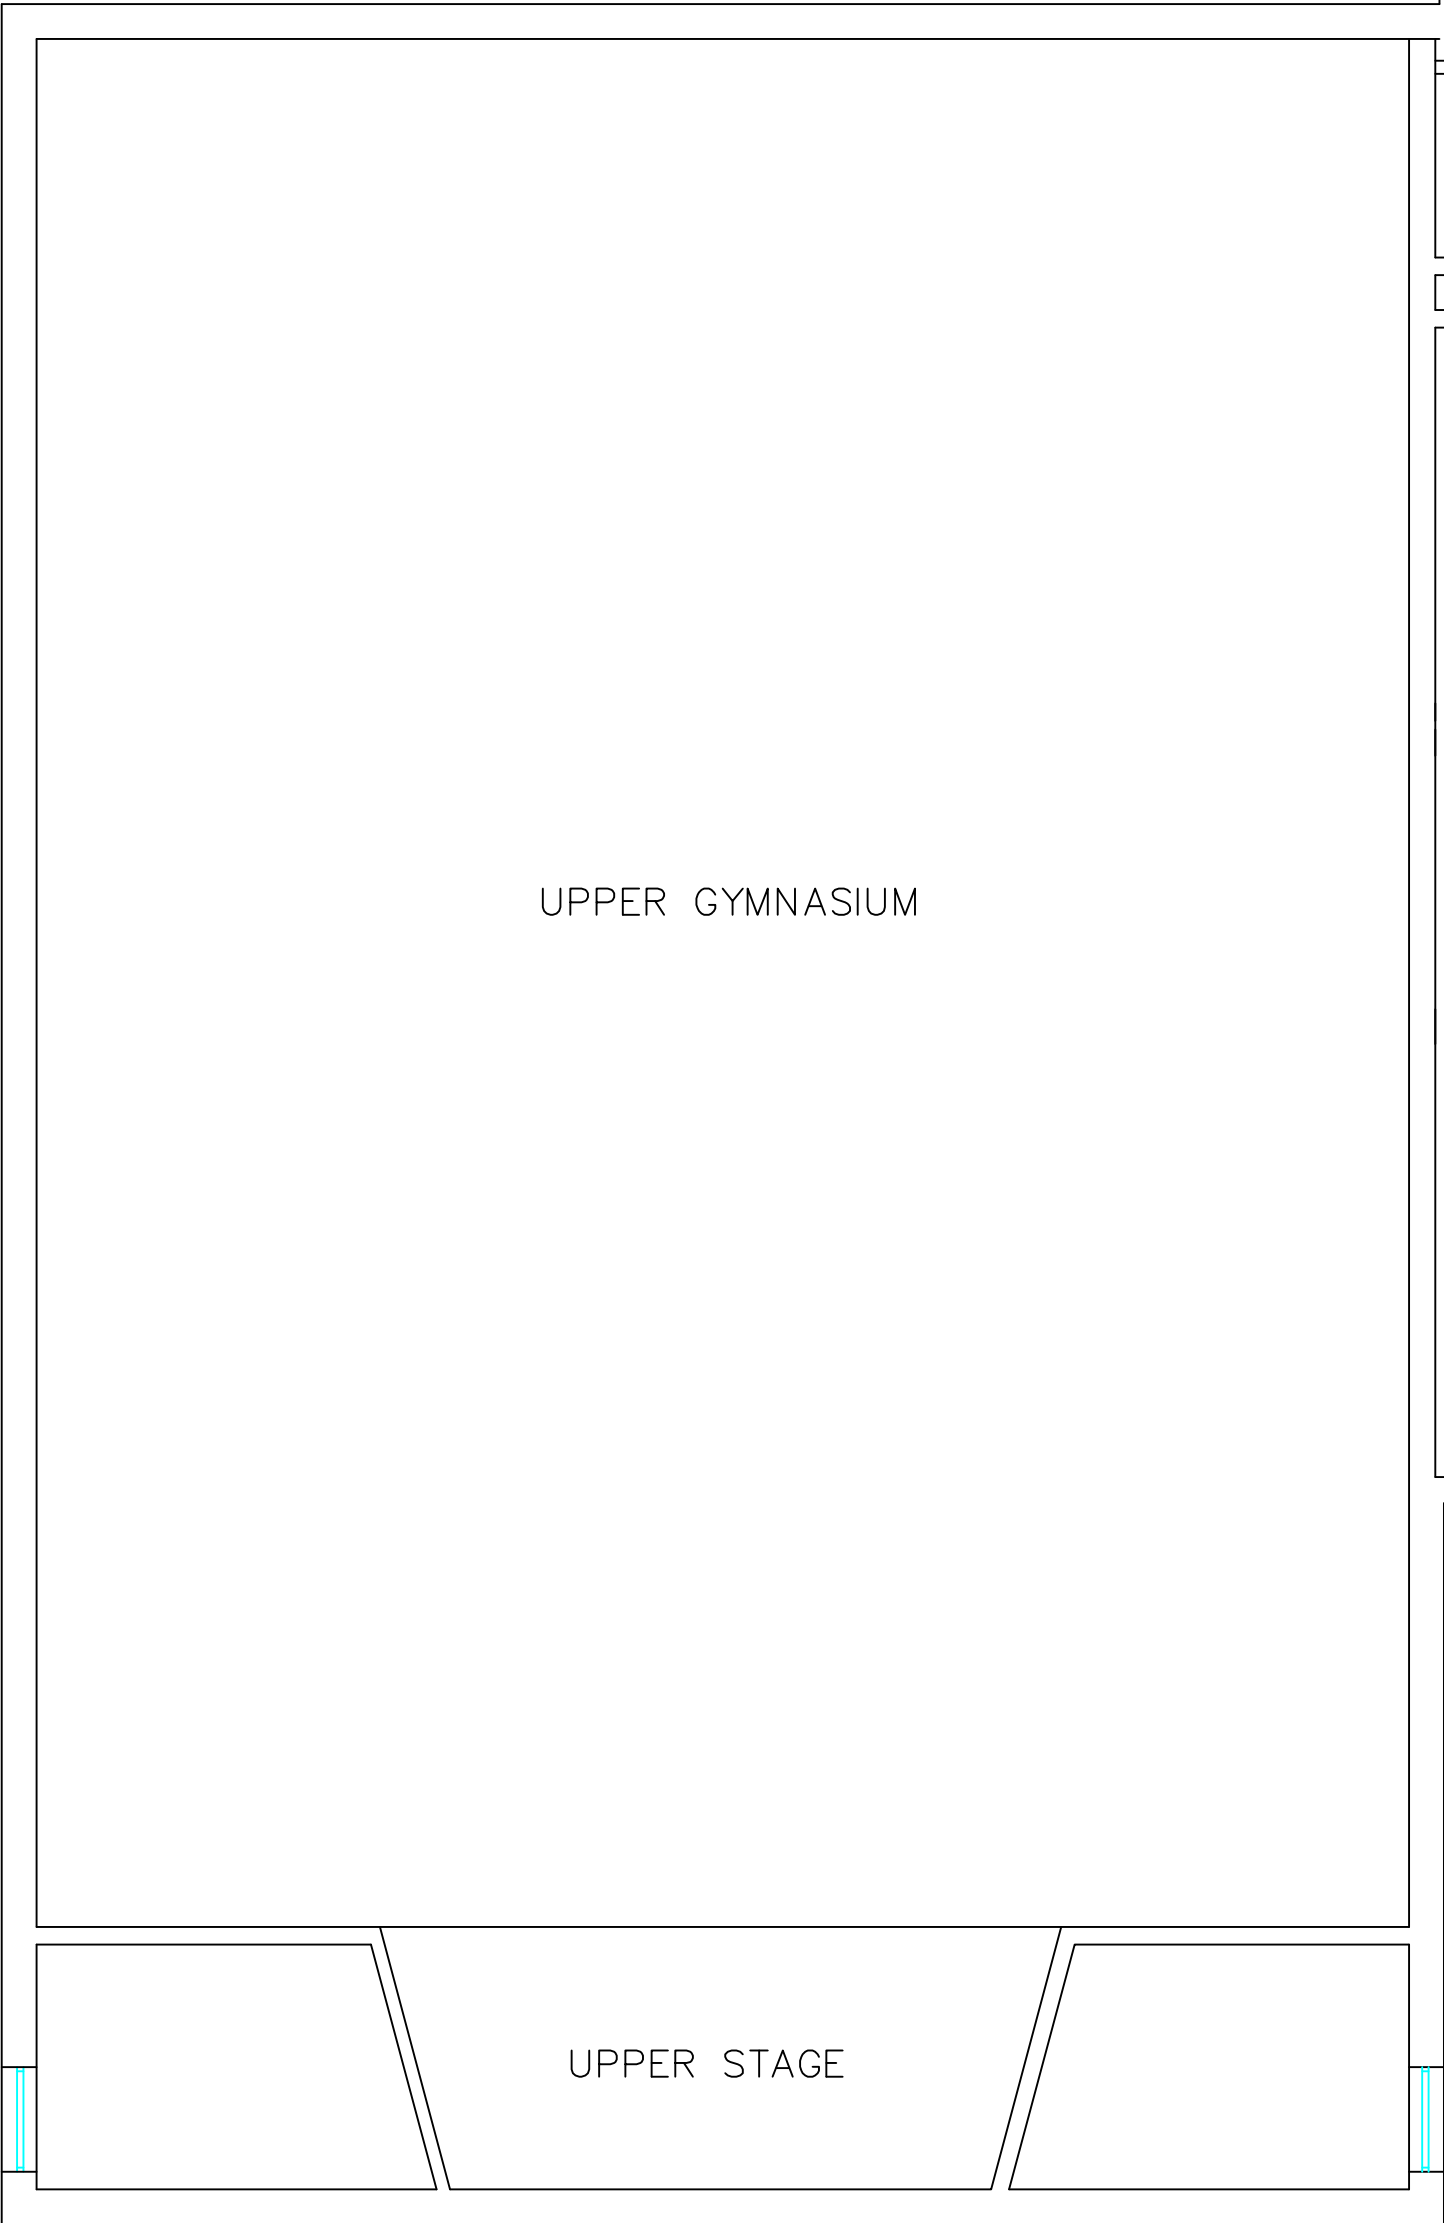

CHANDLER ELEMENTARY LEVEL THREE & FOUR
SF - OUTSIDE WALL (NOT INCLUDING UPPER GYM) = 10,661.34

PLAN GRAPHICS KEY

- NEW CLASSRM LOCKSET W/ INDICATOR - 36
- NEW OFFICE LOCKSET - 17
- NEW PANIC HARDWARE / EXIT DEVICE - 6
- NEW SOLID WOOD INT. DOOR - 0

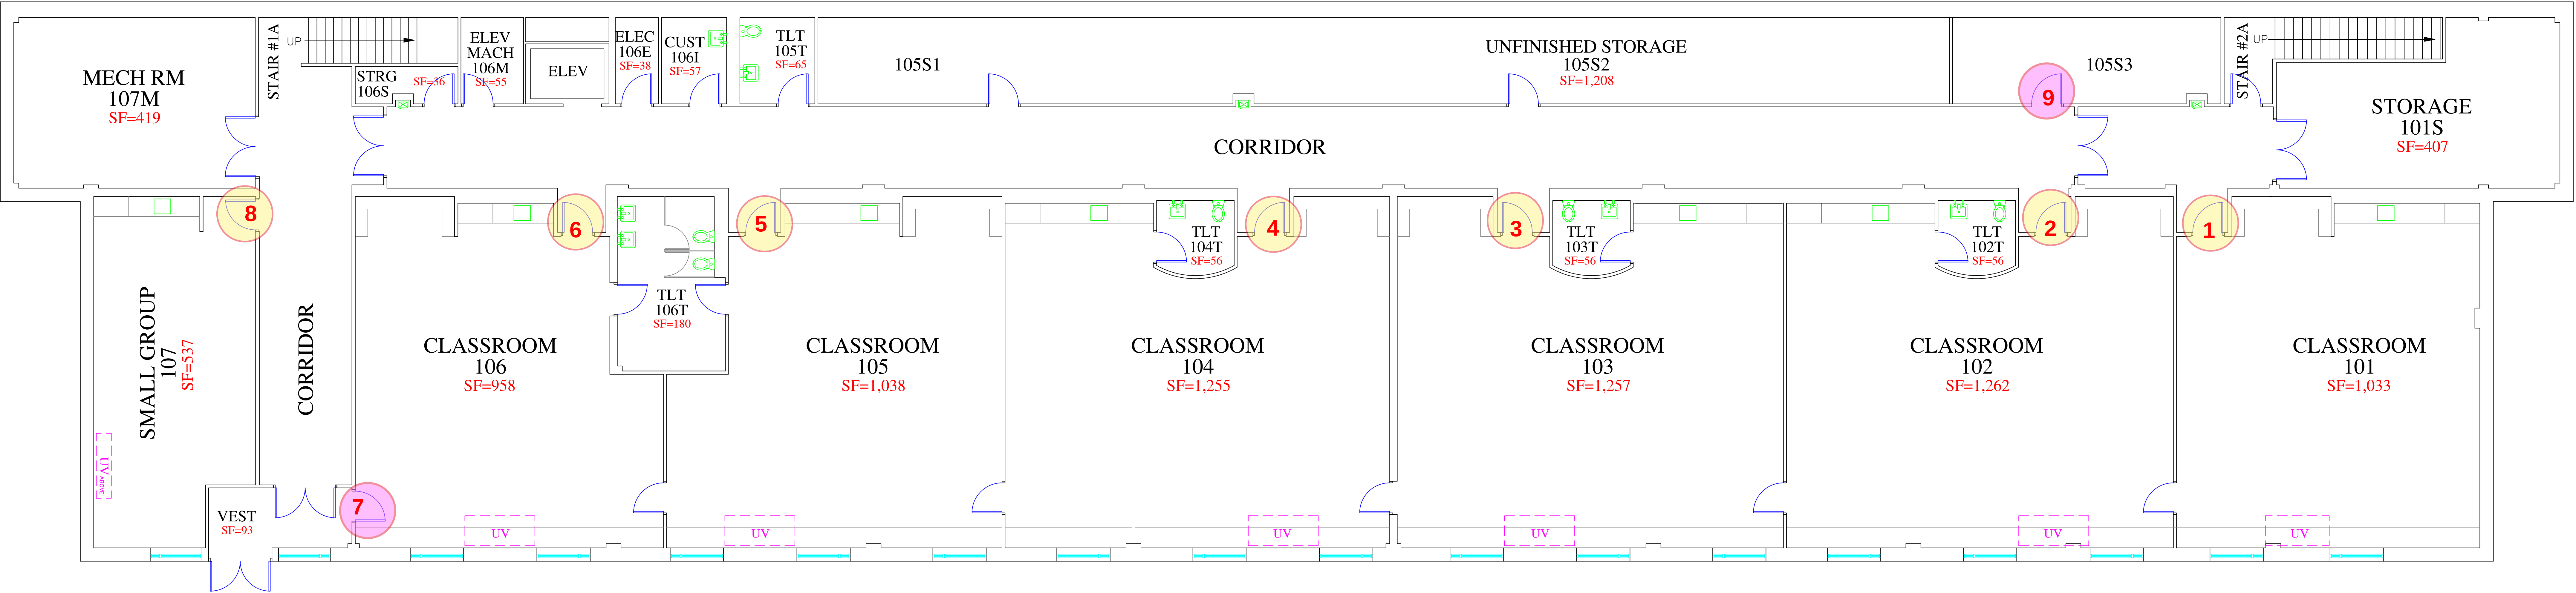


CITY VIEW 1ST LEVEL
PERIMETER OF BUILDING SF = 13,835



CITY VIEW 2ND LEVEL

PERIMETER OF BUILDING SF = 28,286

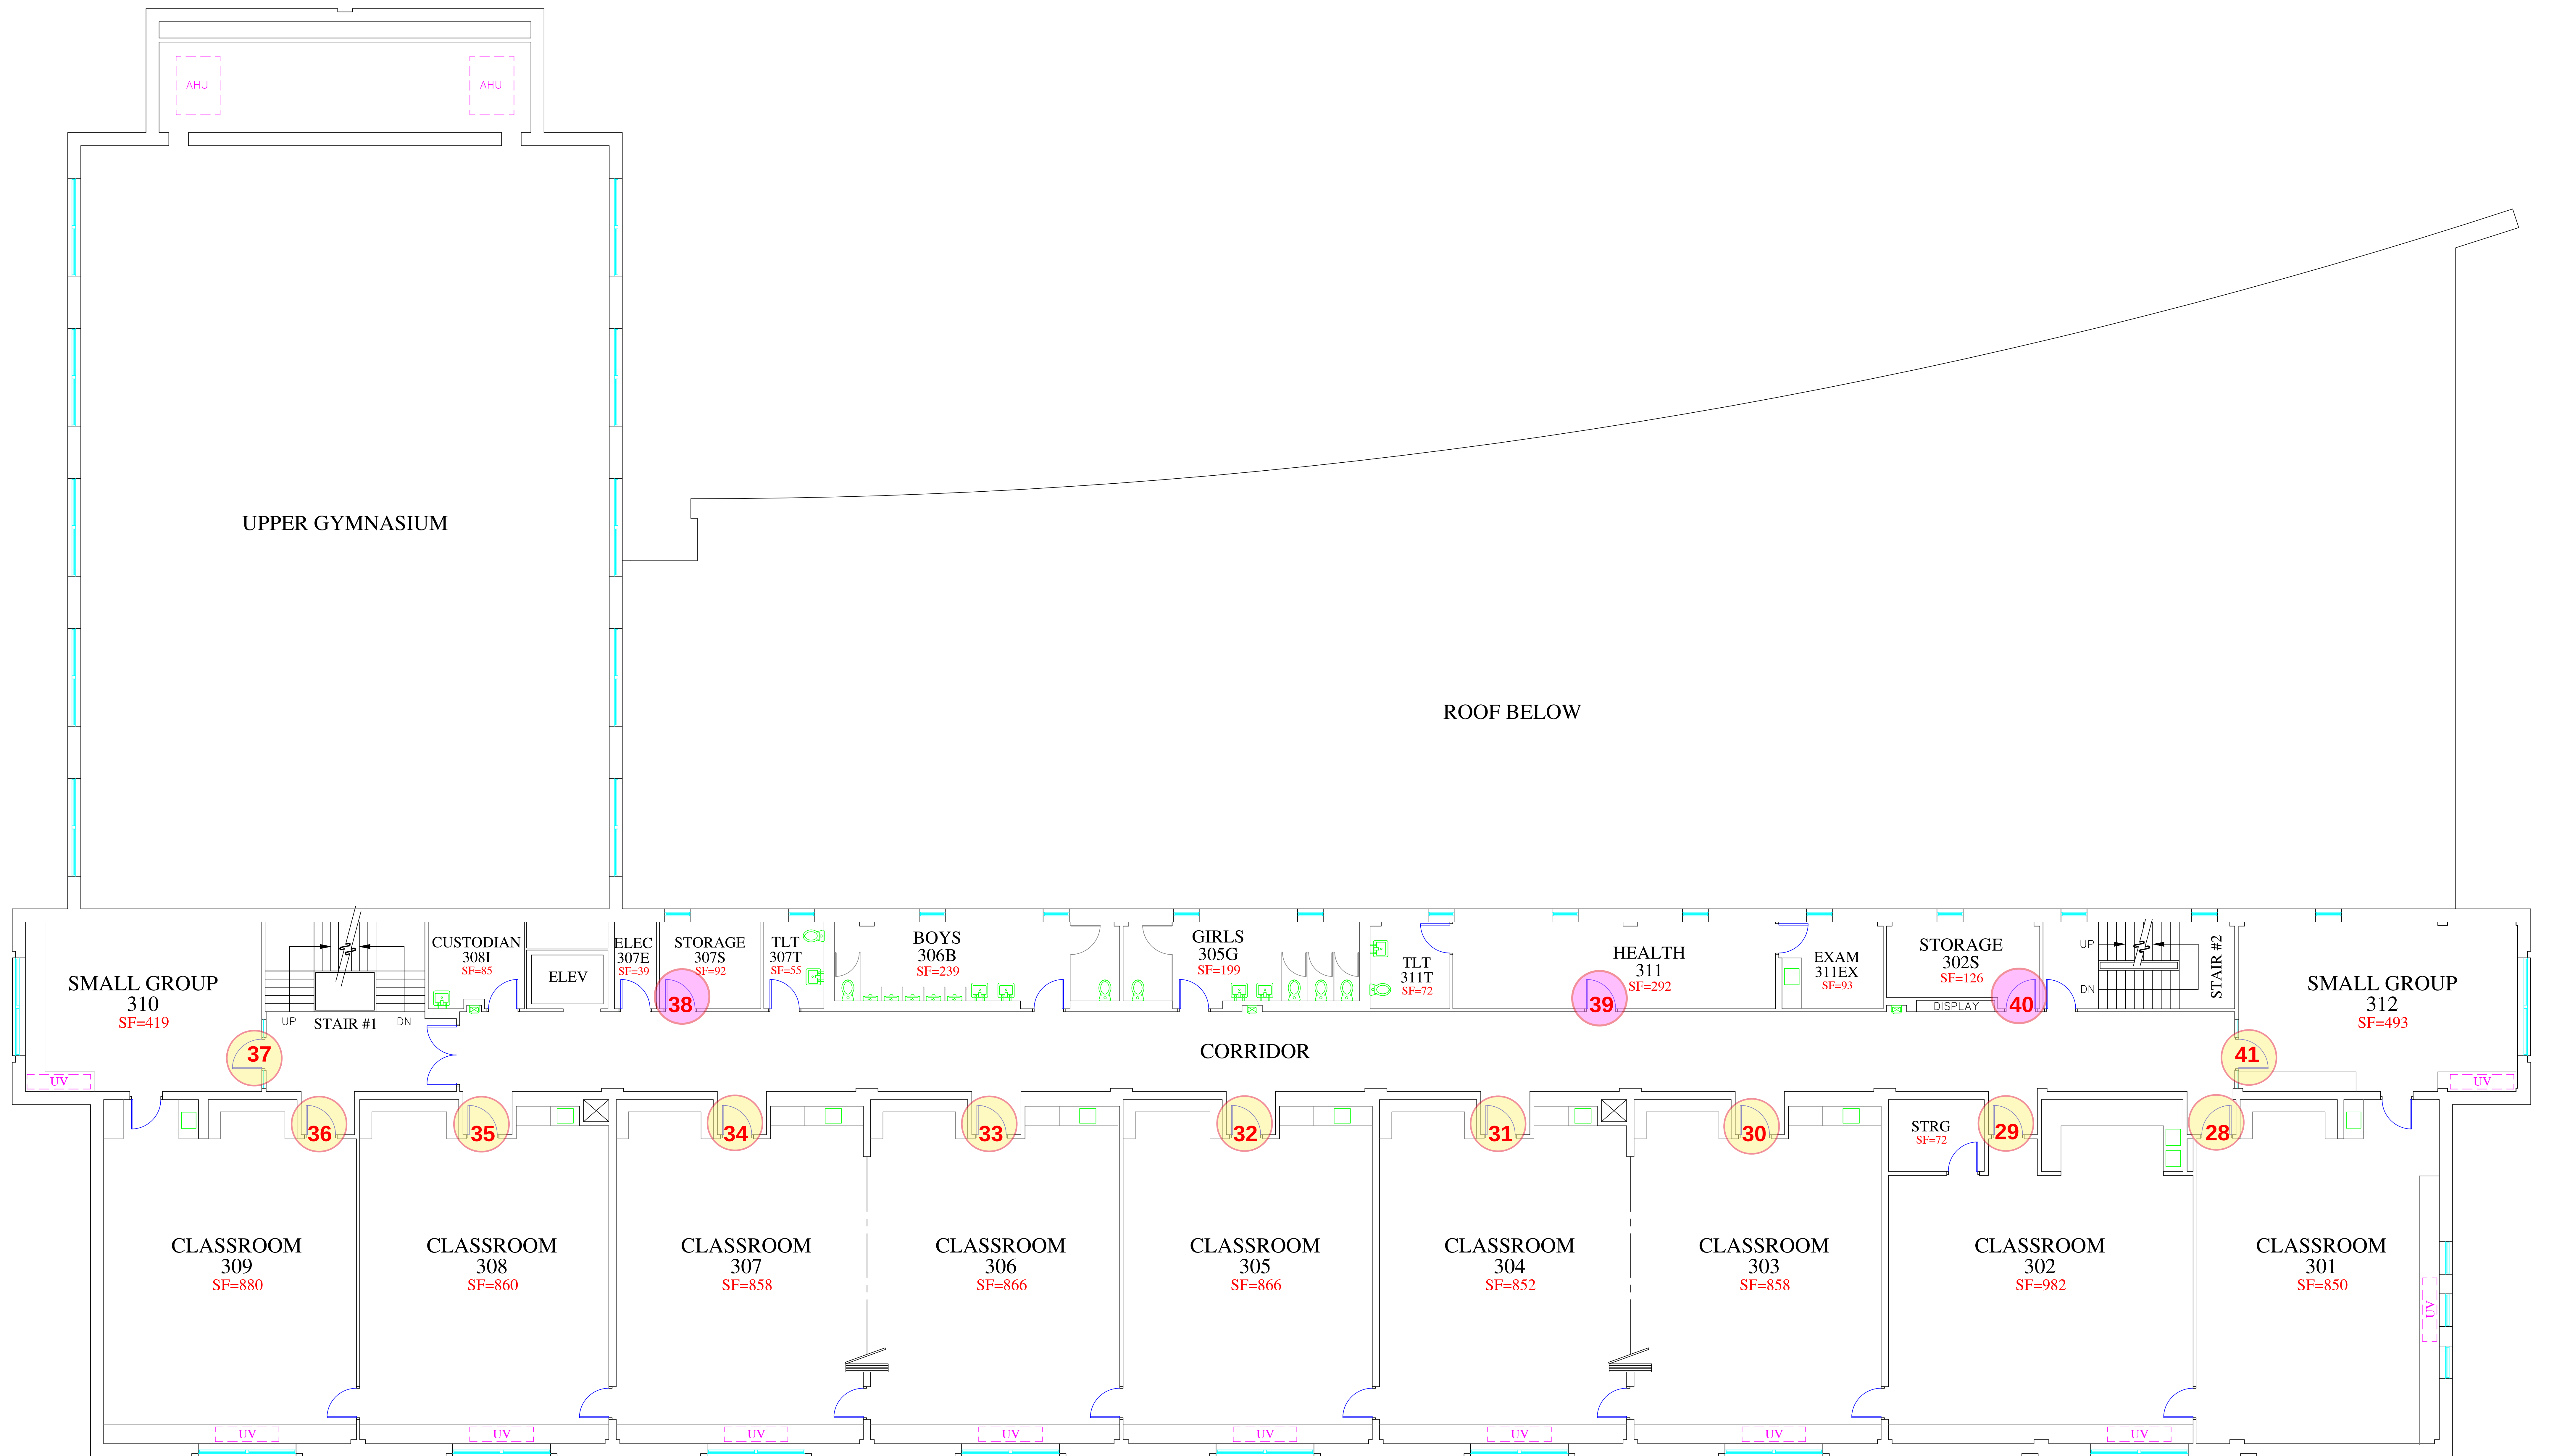

CITY VIEW 3RD LEVEL


PERIMETER OF BUILDING SF = 18,846 (INCL UPPER GYM, NOT INCL ROOF BELOW)

PERIMETER OF BUILDING SF = 13,835 (NOT INCL UPPER GYM OR ROOF BELOW)




PLAN GRAPHICS KEY

- NEW CLASSROOM LOCKSET W/ INDICATOR - 38
- NEW OFFICE LOCKSET - 55
- NEW PANIC HARDWARE / EXIT DEVICE - 16
- NEW SOLID WOOD INT. DOOR - 0

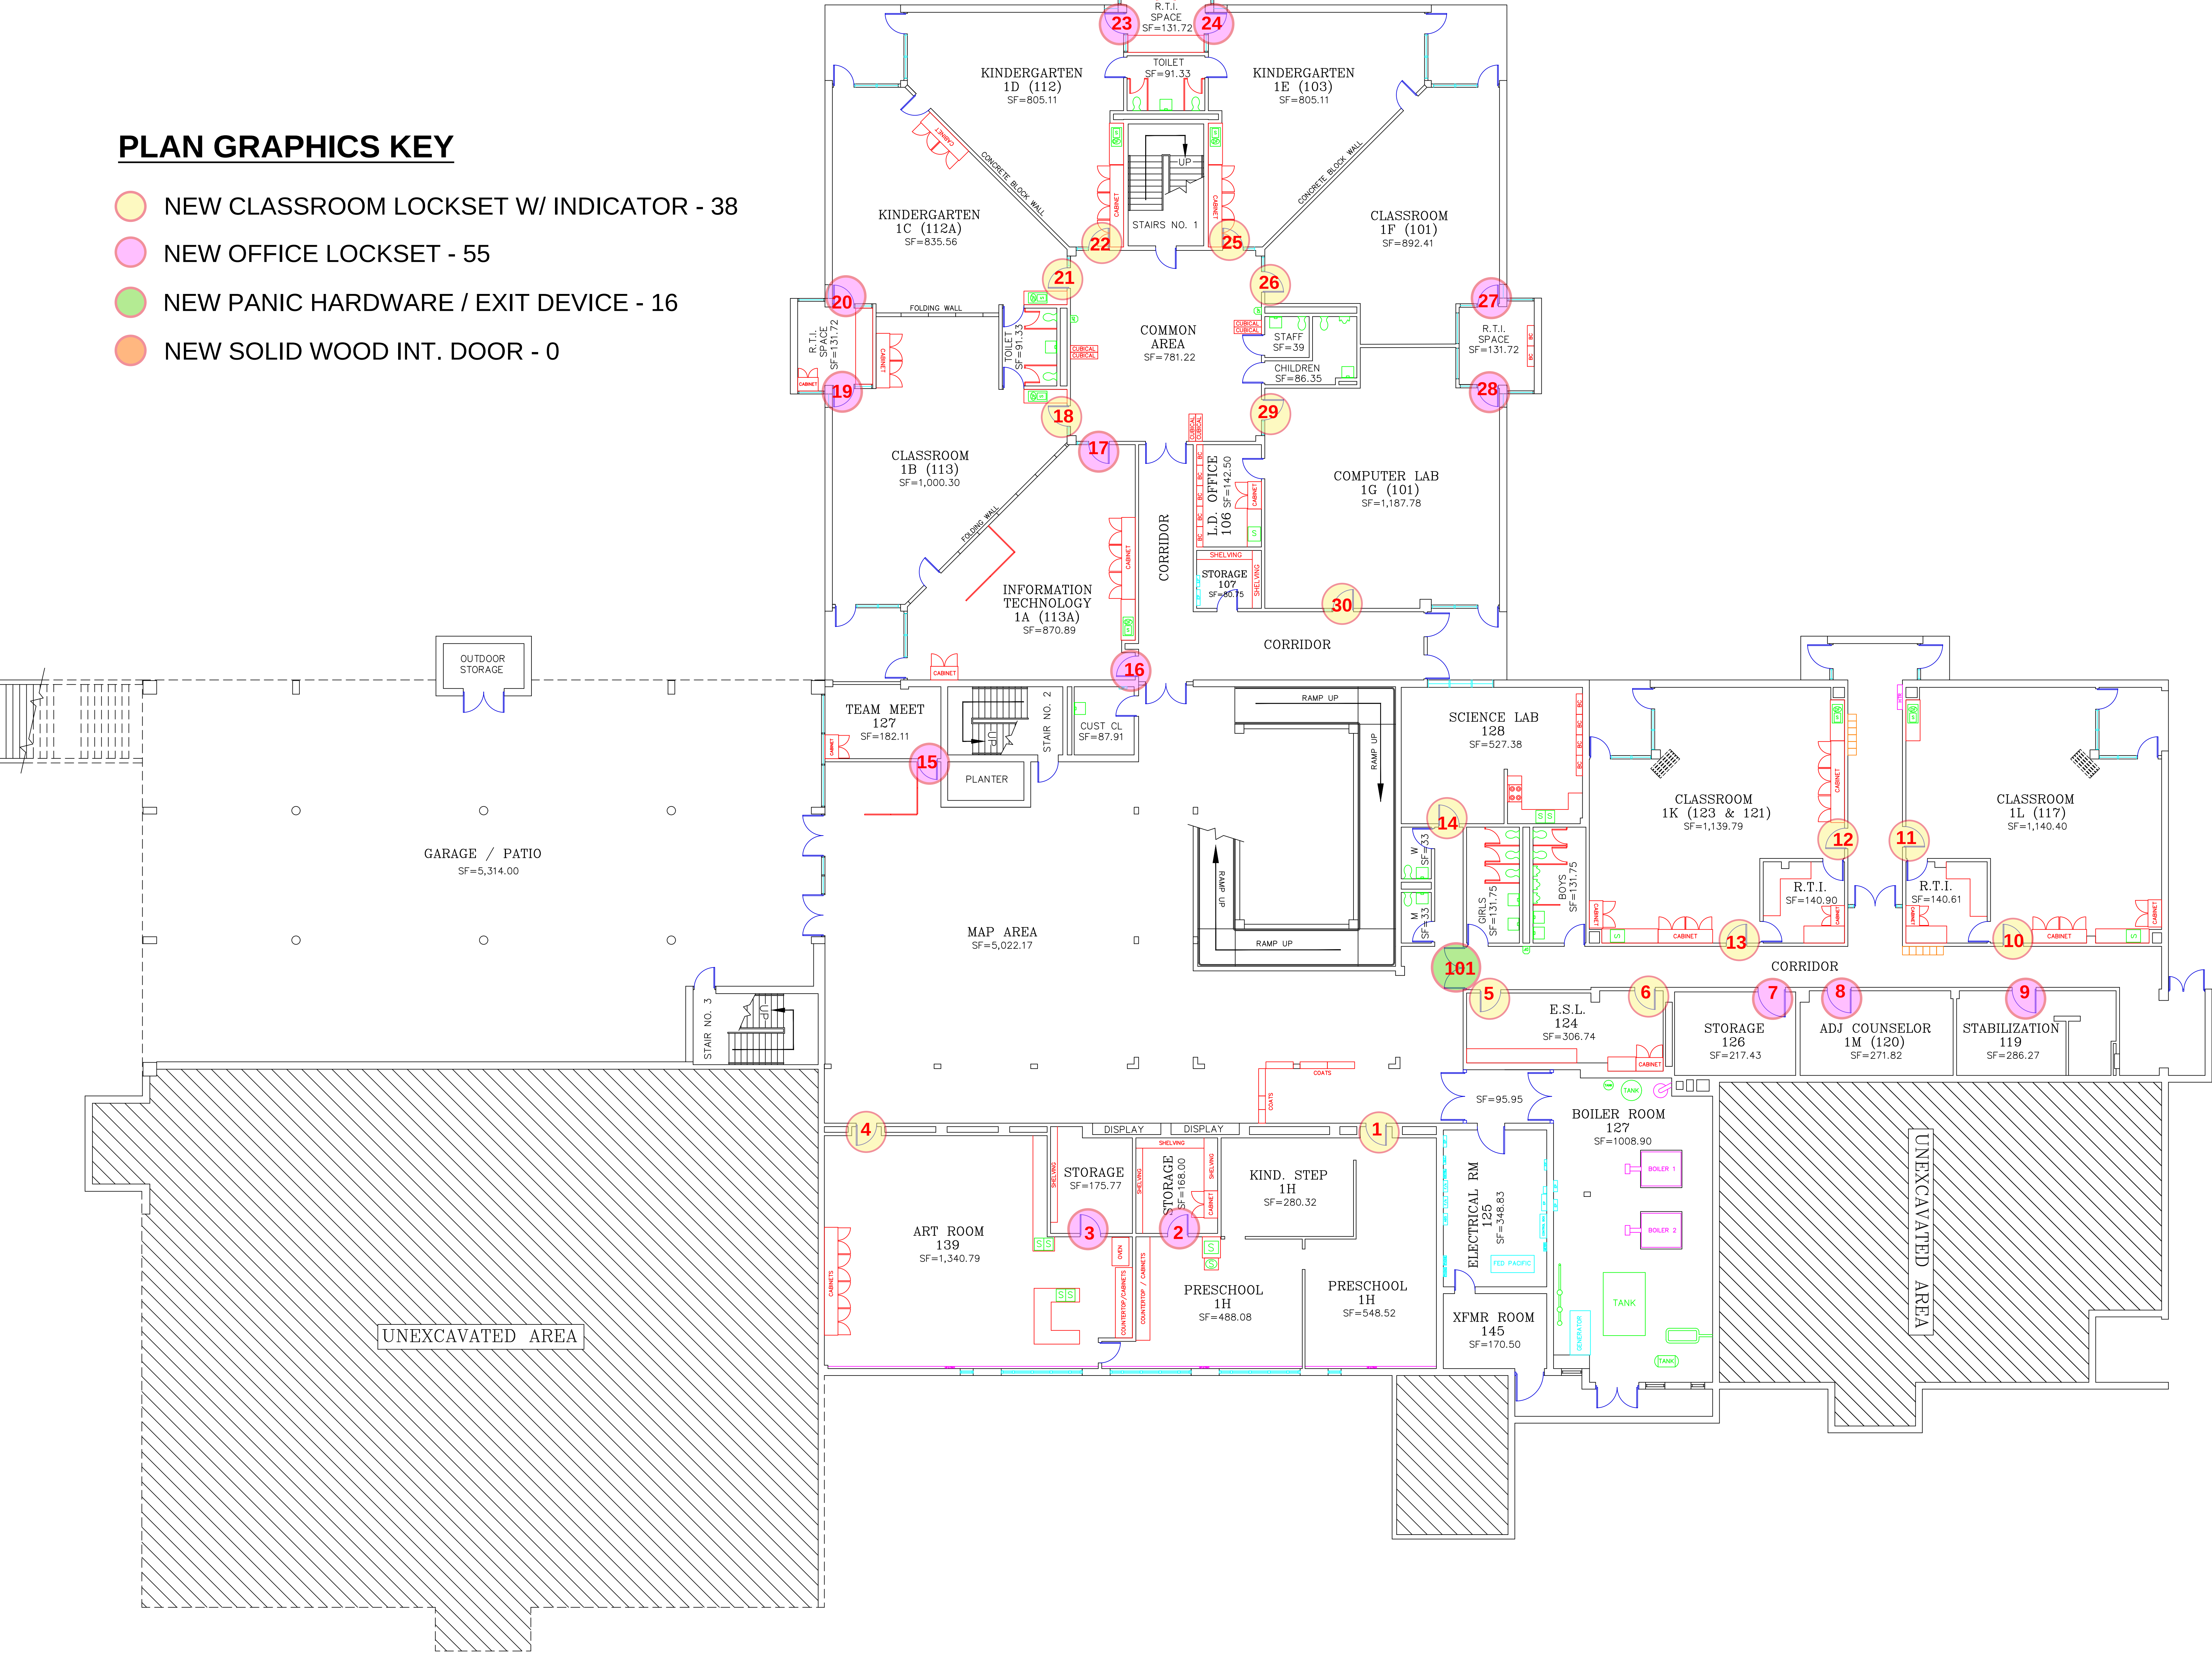

ELM PARK – FIRST FLOOR


TOTAL SQUARE FEET NOT INCLUDING UNEXCAVATED AREA & GARAGE = 27,343.85
TOTAL SQUARE FEET INCLUDING UNEXCAVATED AREA & GARAGE = 45,127.89

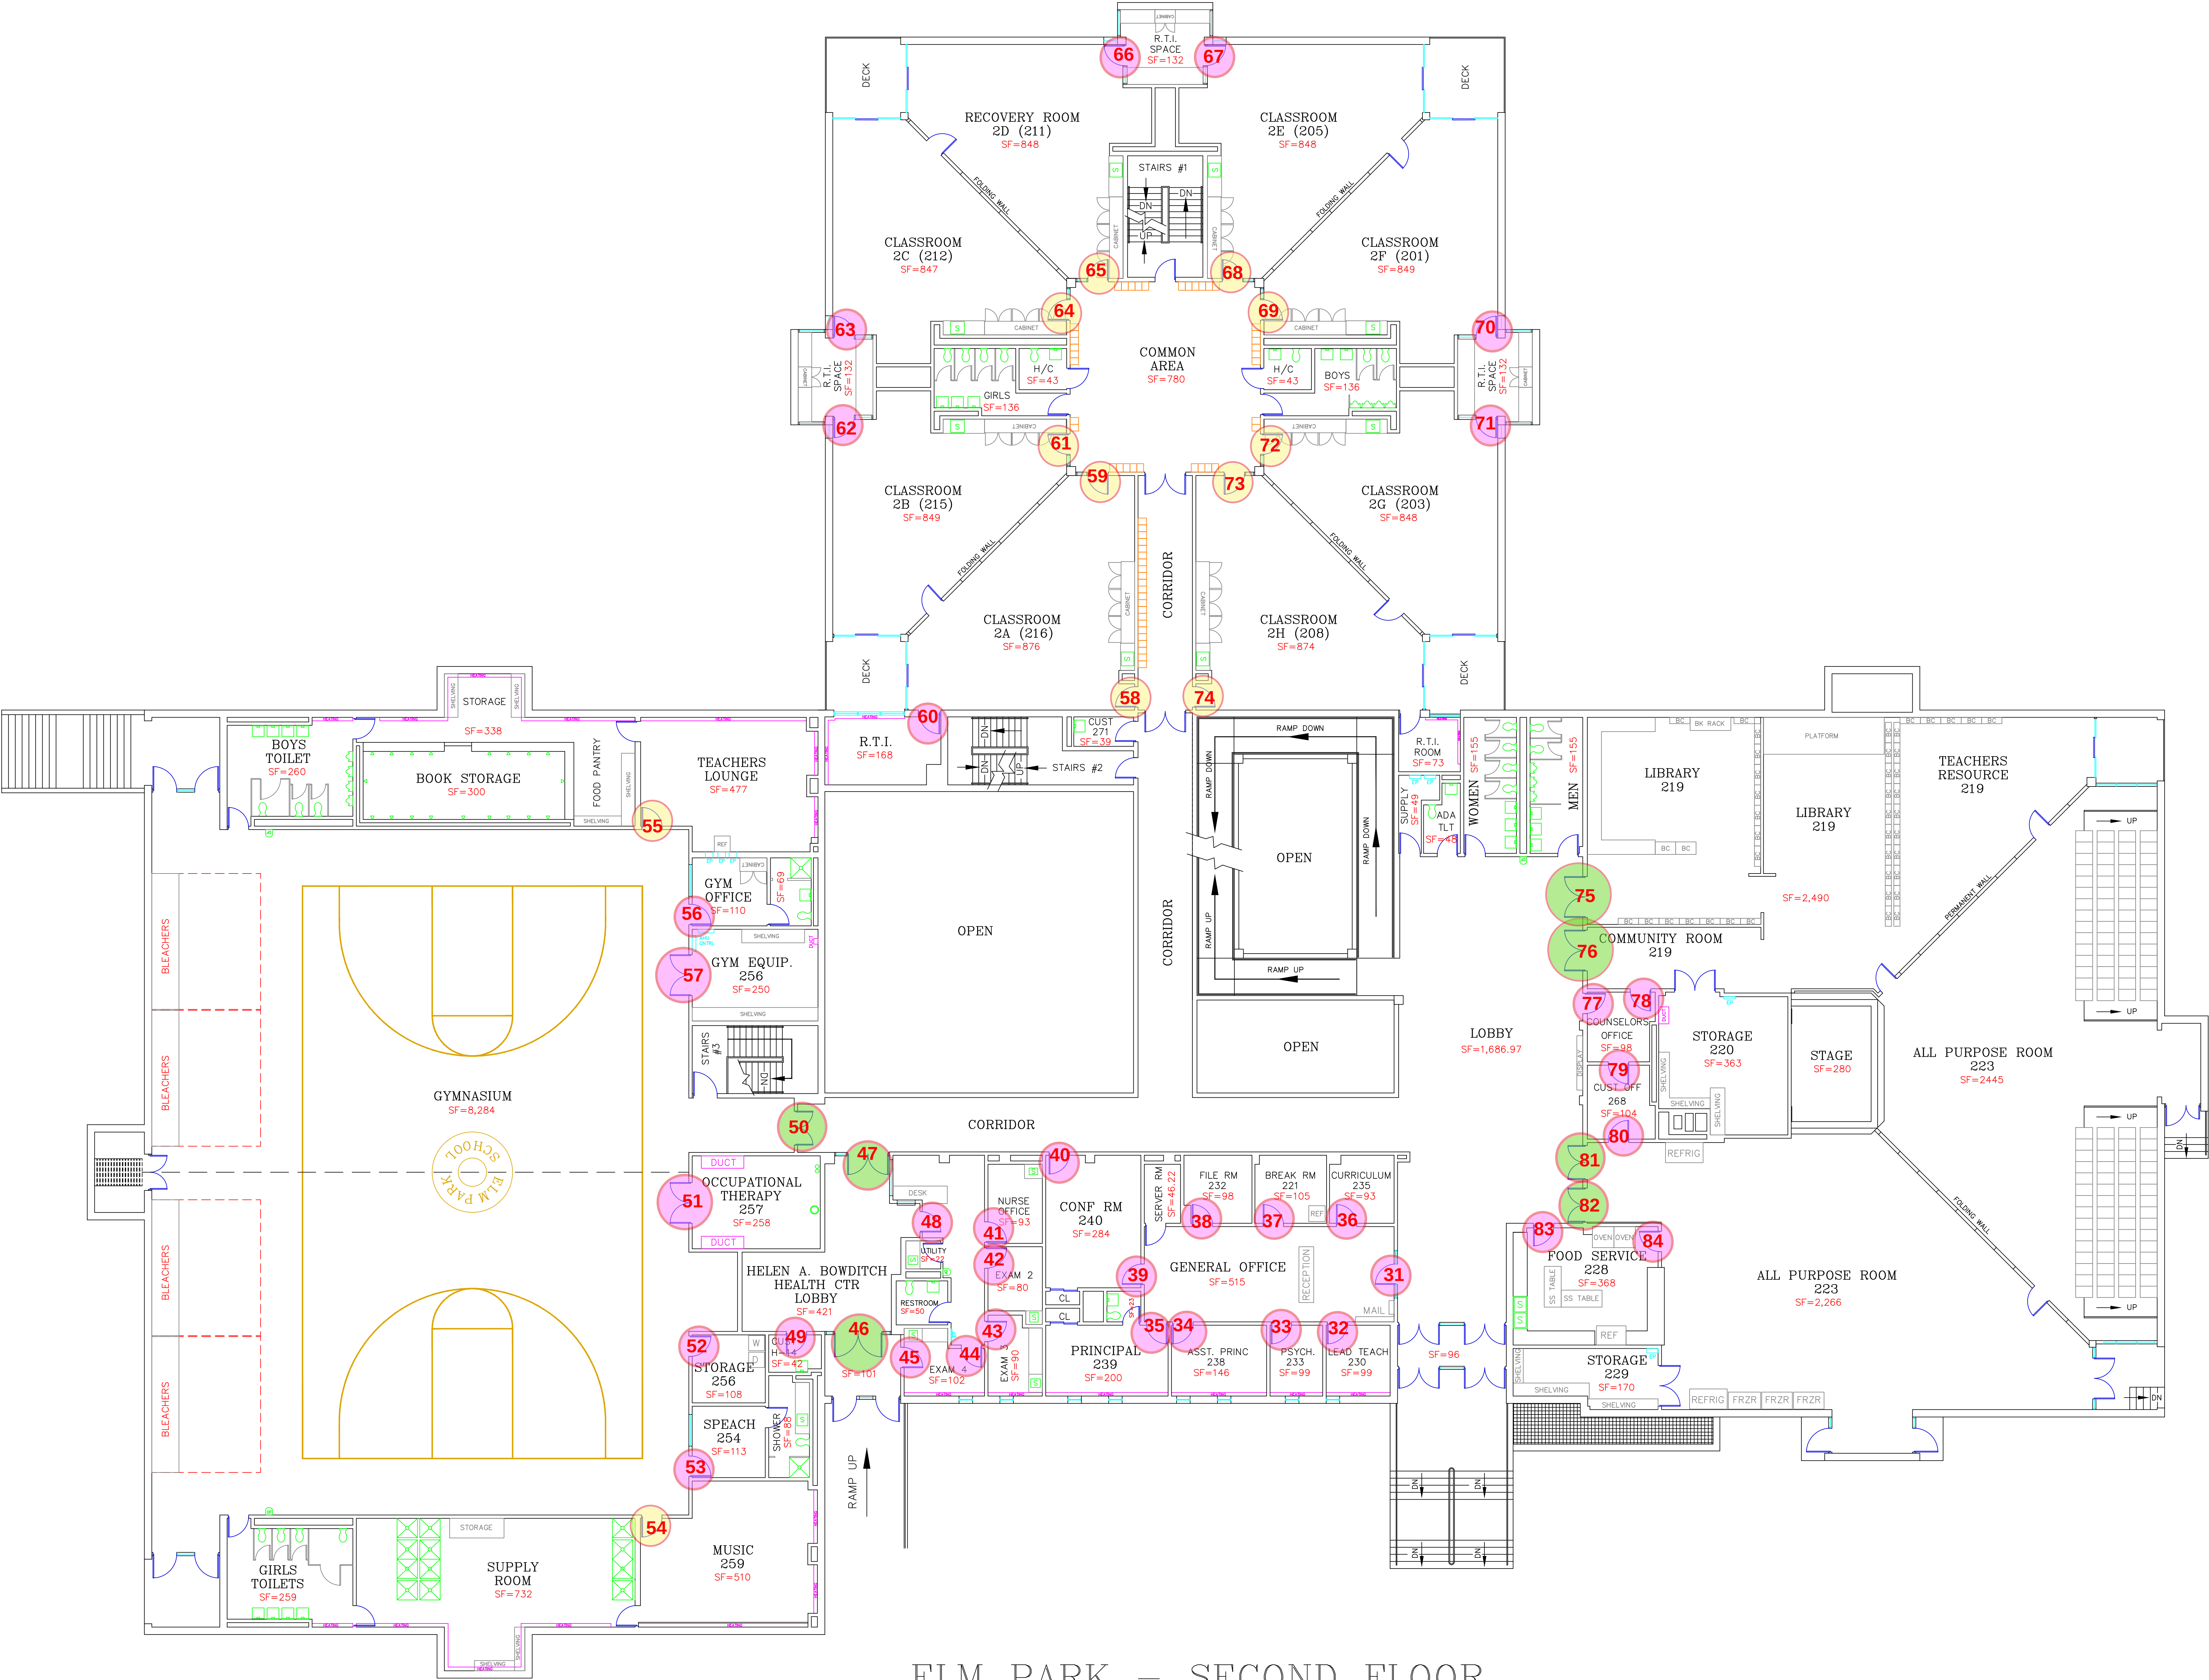


ELM PARK – SECOND FLOOR

TOTAL SQUARE FEET NOT INCLUDING OPEN AREAS = 41,505.68


TOTAL SQUARE FEET INCLUDING OPEN AREAS = 44,393.24

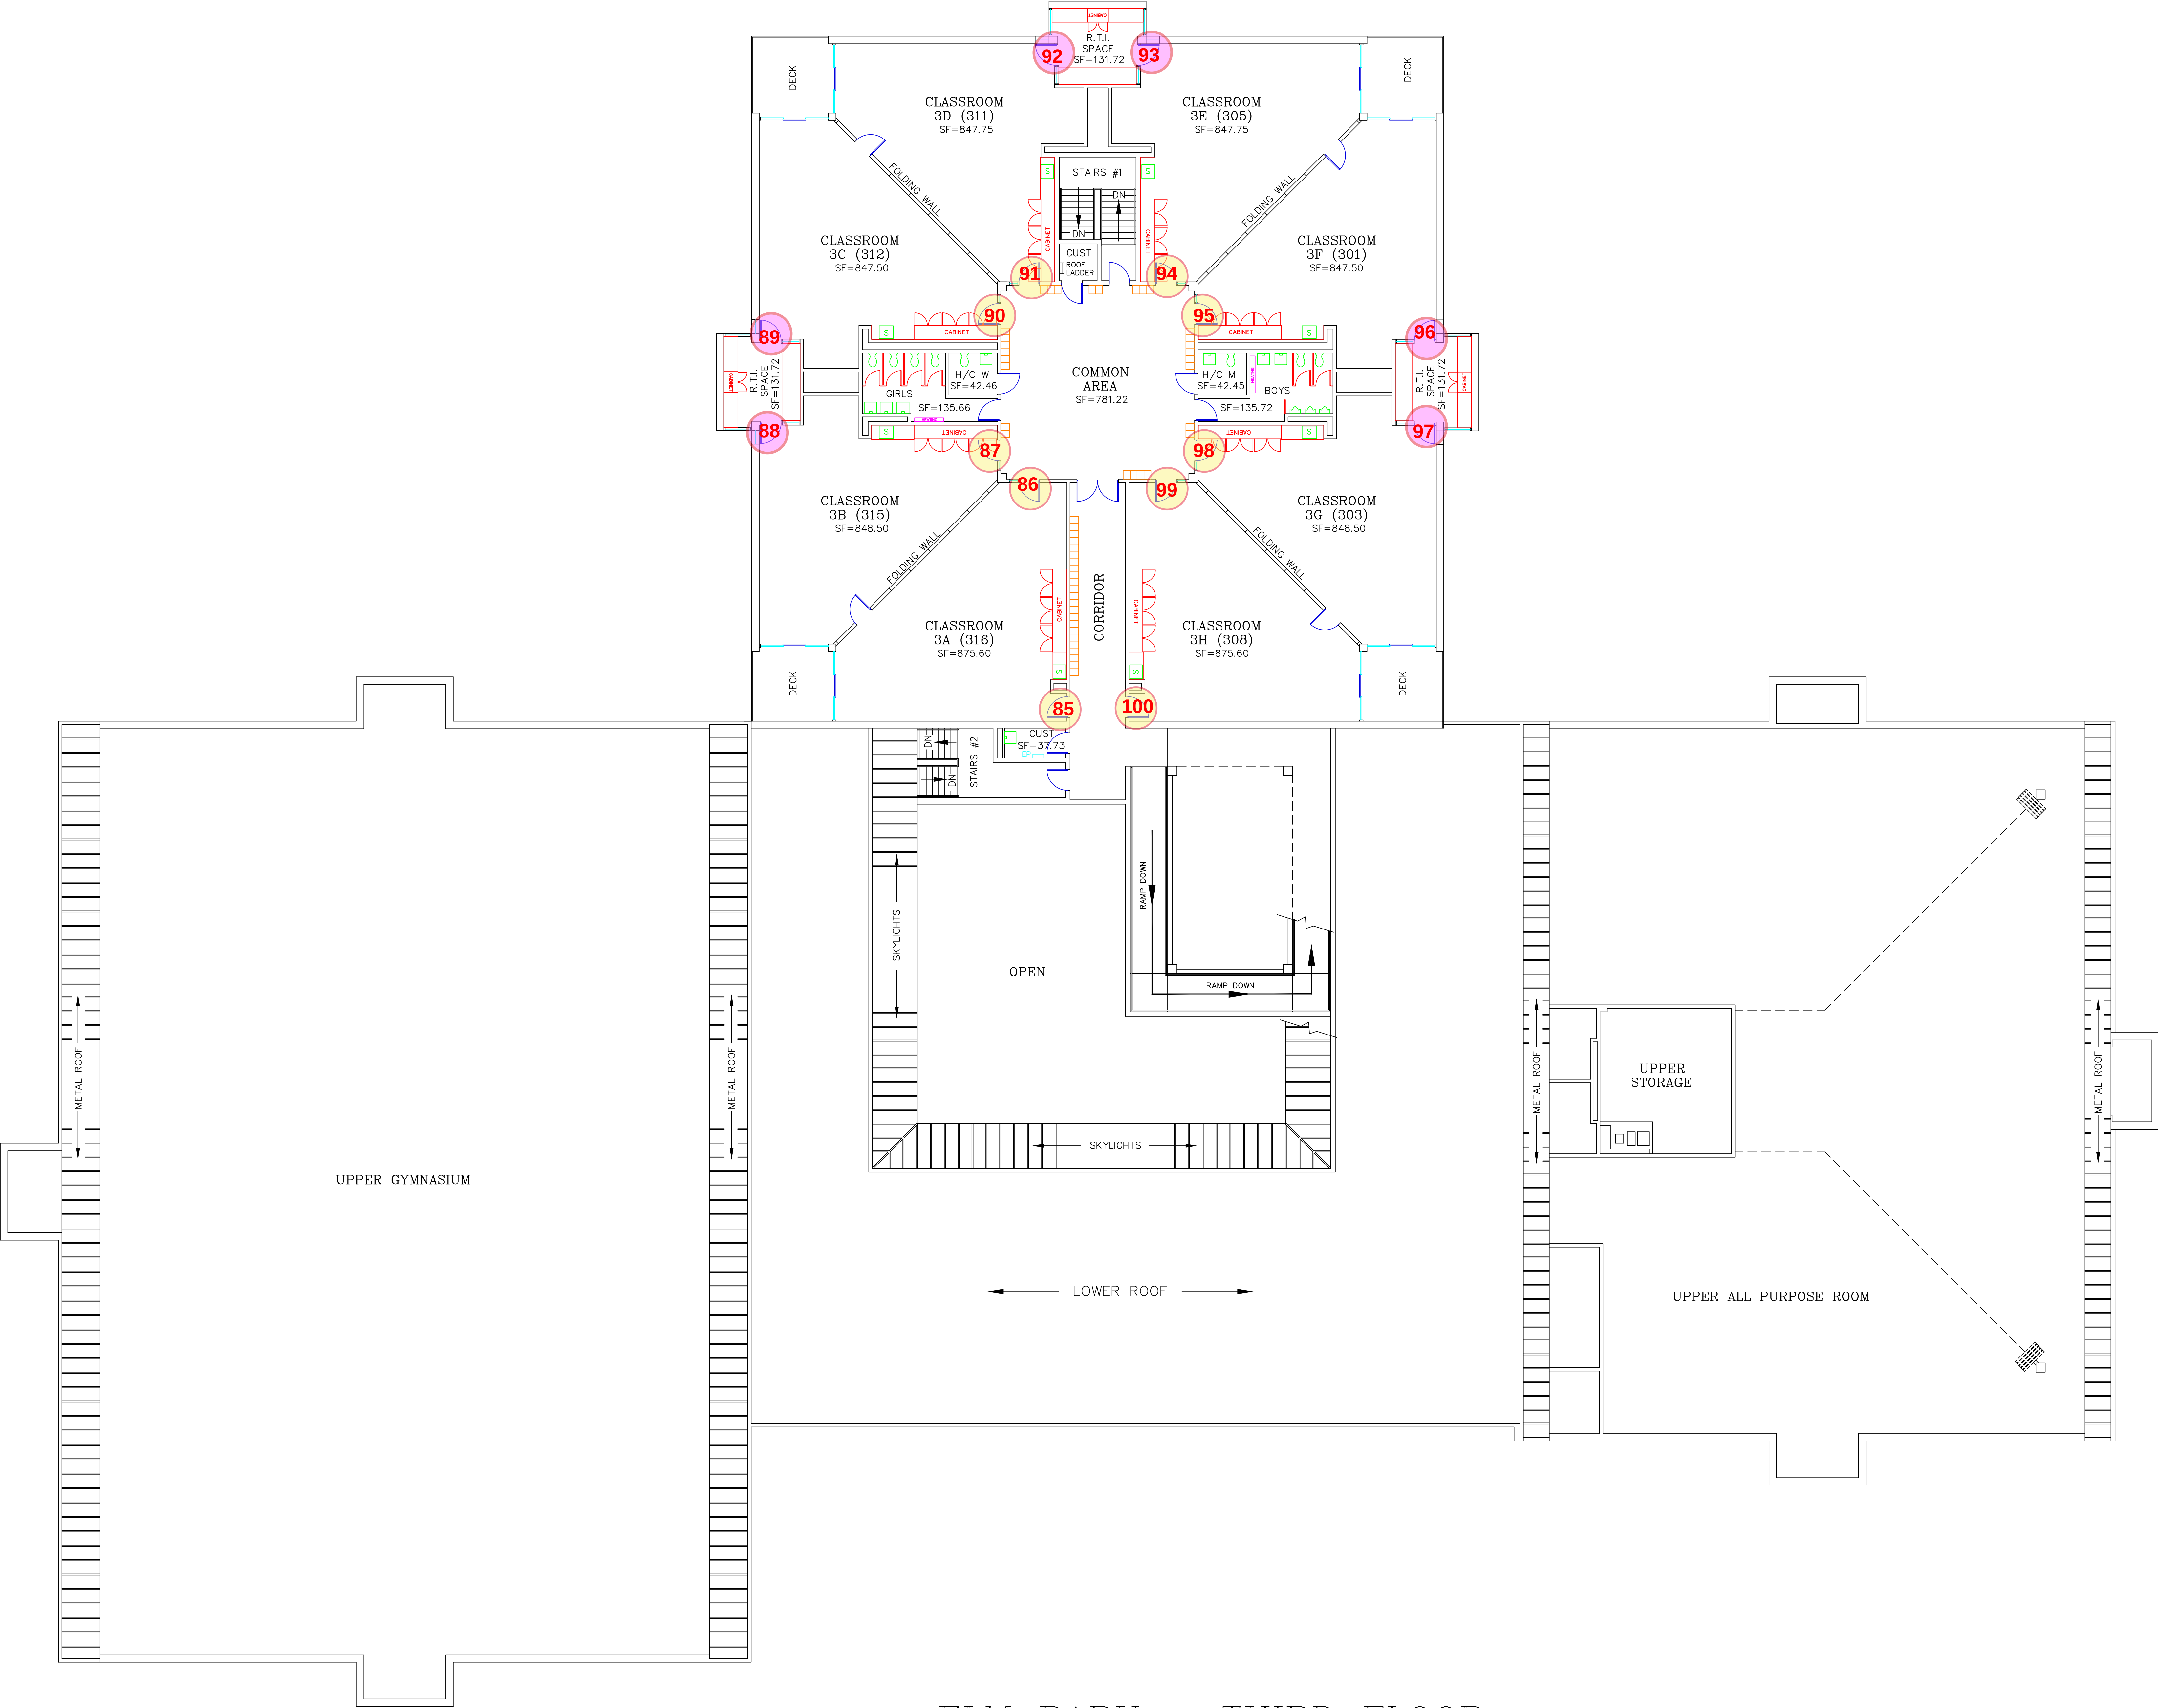

ELM PARK – THIRD FLOOR
TOTAL SQUARE FEET (CLASSROOM, STAIR #2 & RAMP AREA ONLY) = 11,791.71

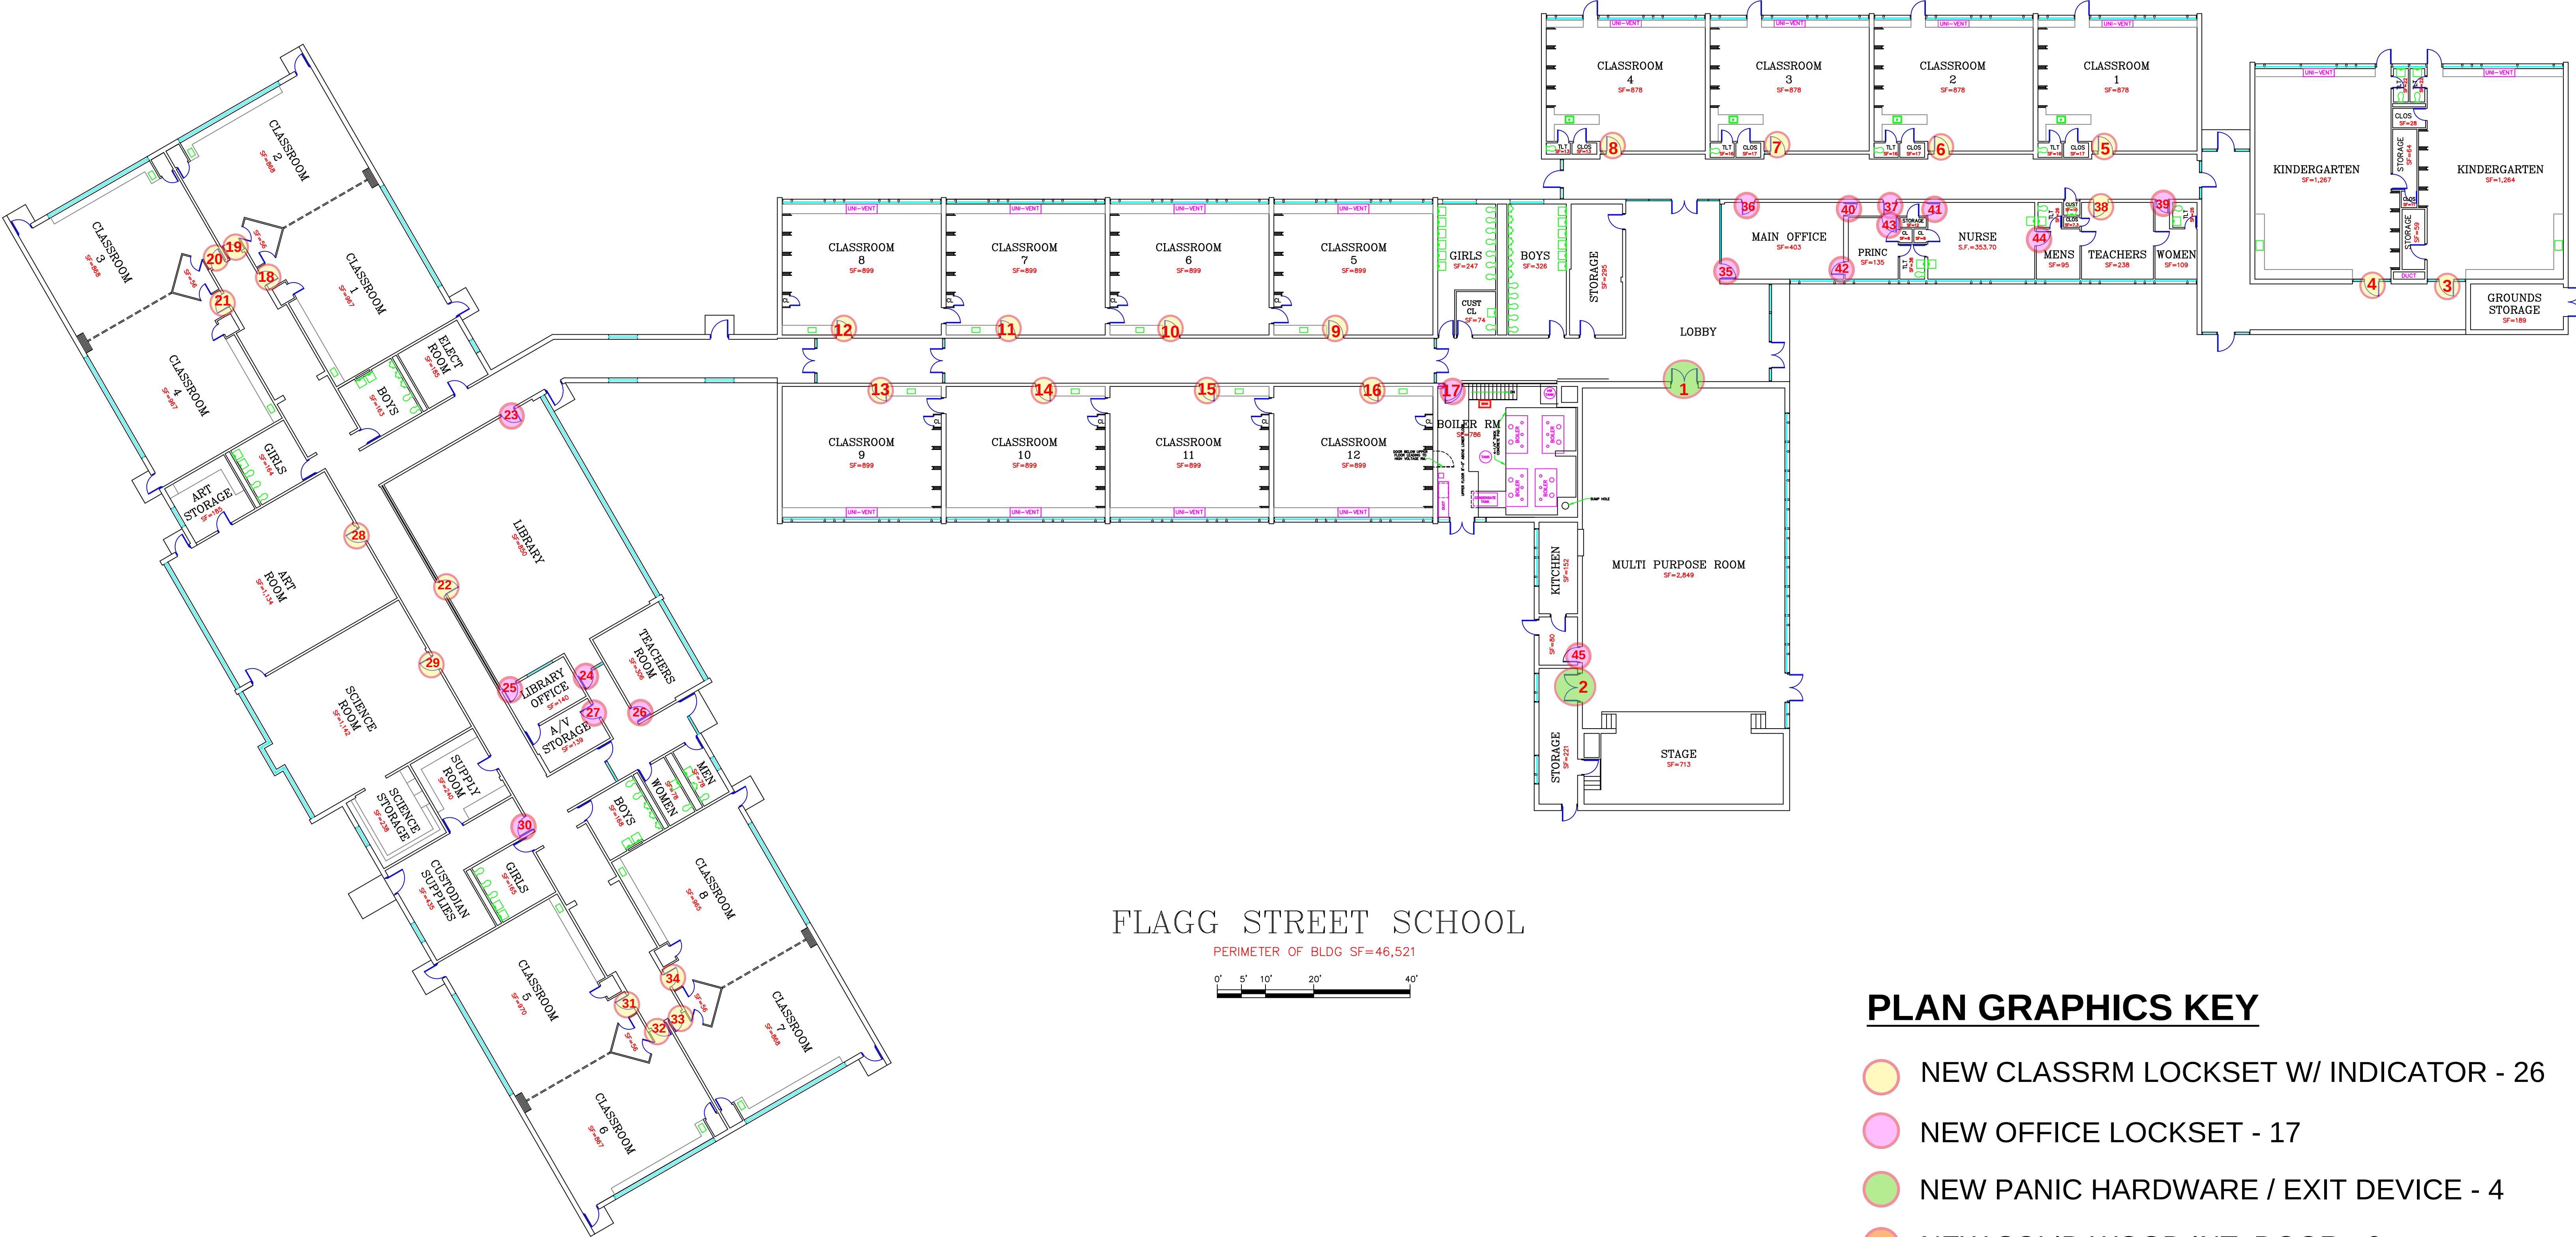



FREELAND STREET
WPS - Locks & Hardware Replacement

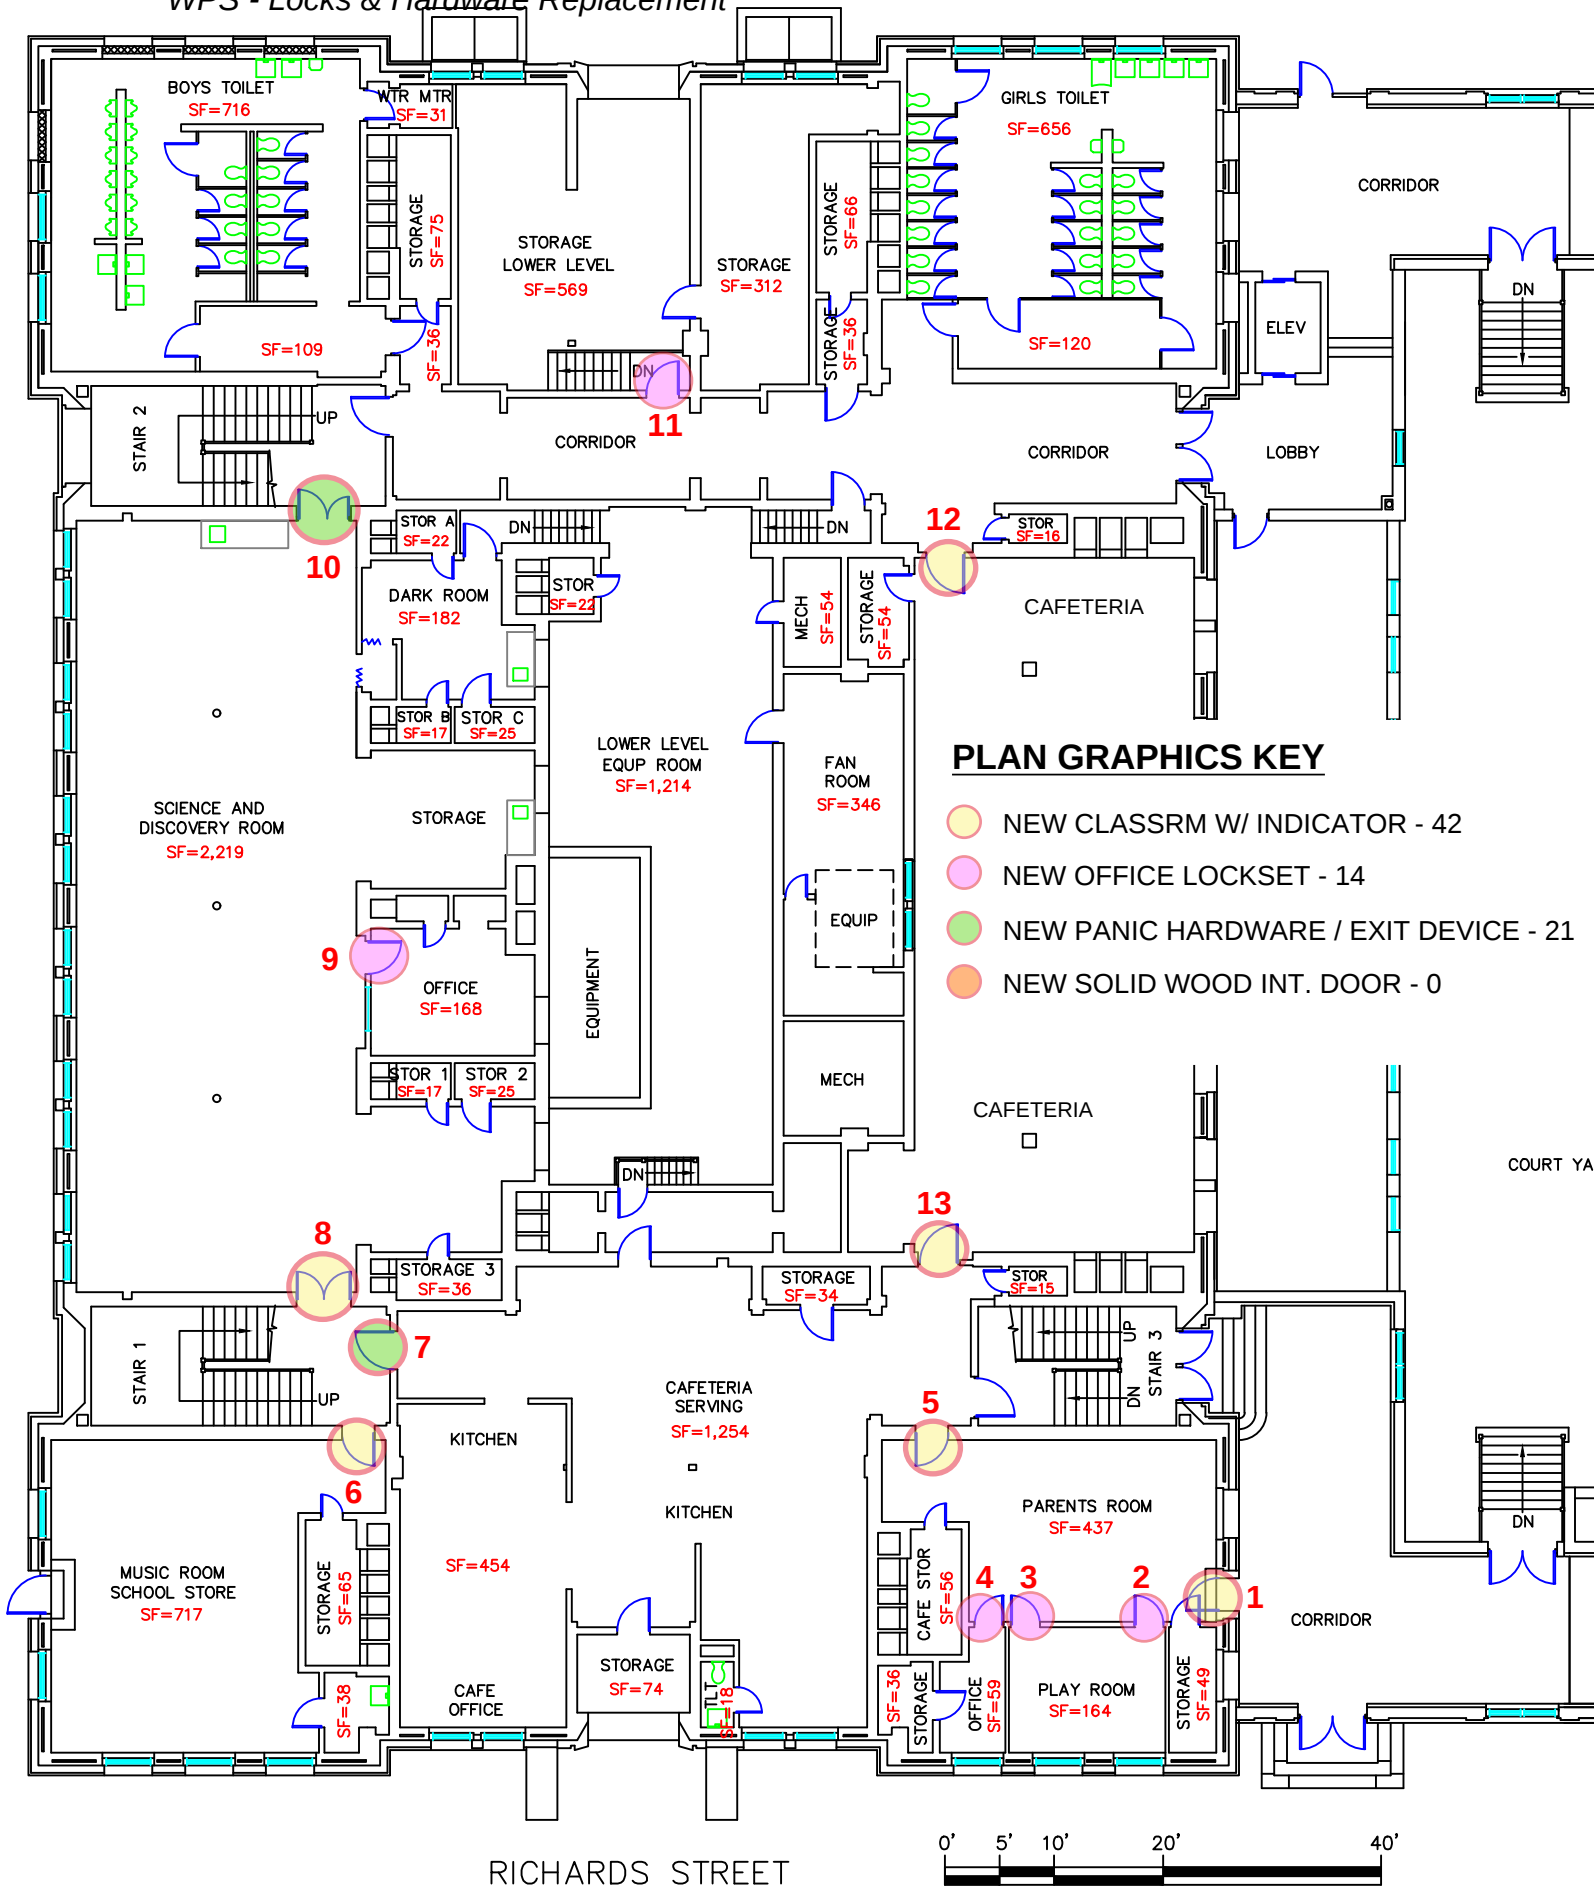

PLAN GRAPHICS KEY


- NEW CLASSRM W/ INDICATOR - 42
- NEW OFFICE LOCKSET - 14
- NEW PANIC HARDWARE / EXIT DEVICE - 21
- NEW SOLID WOOD INT. DOOR - 0

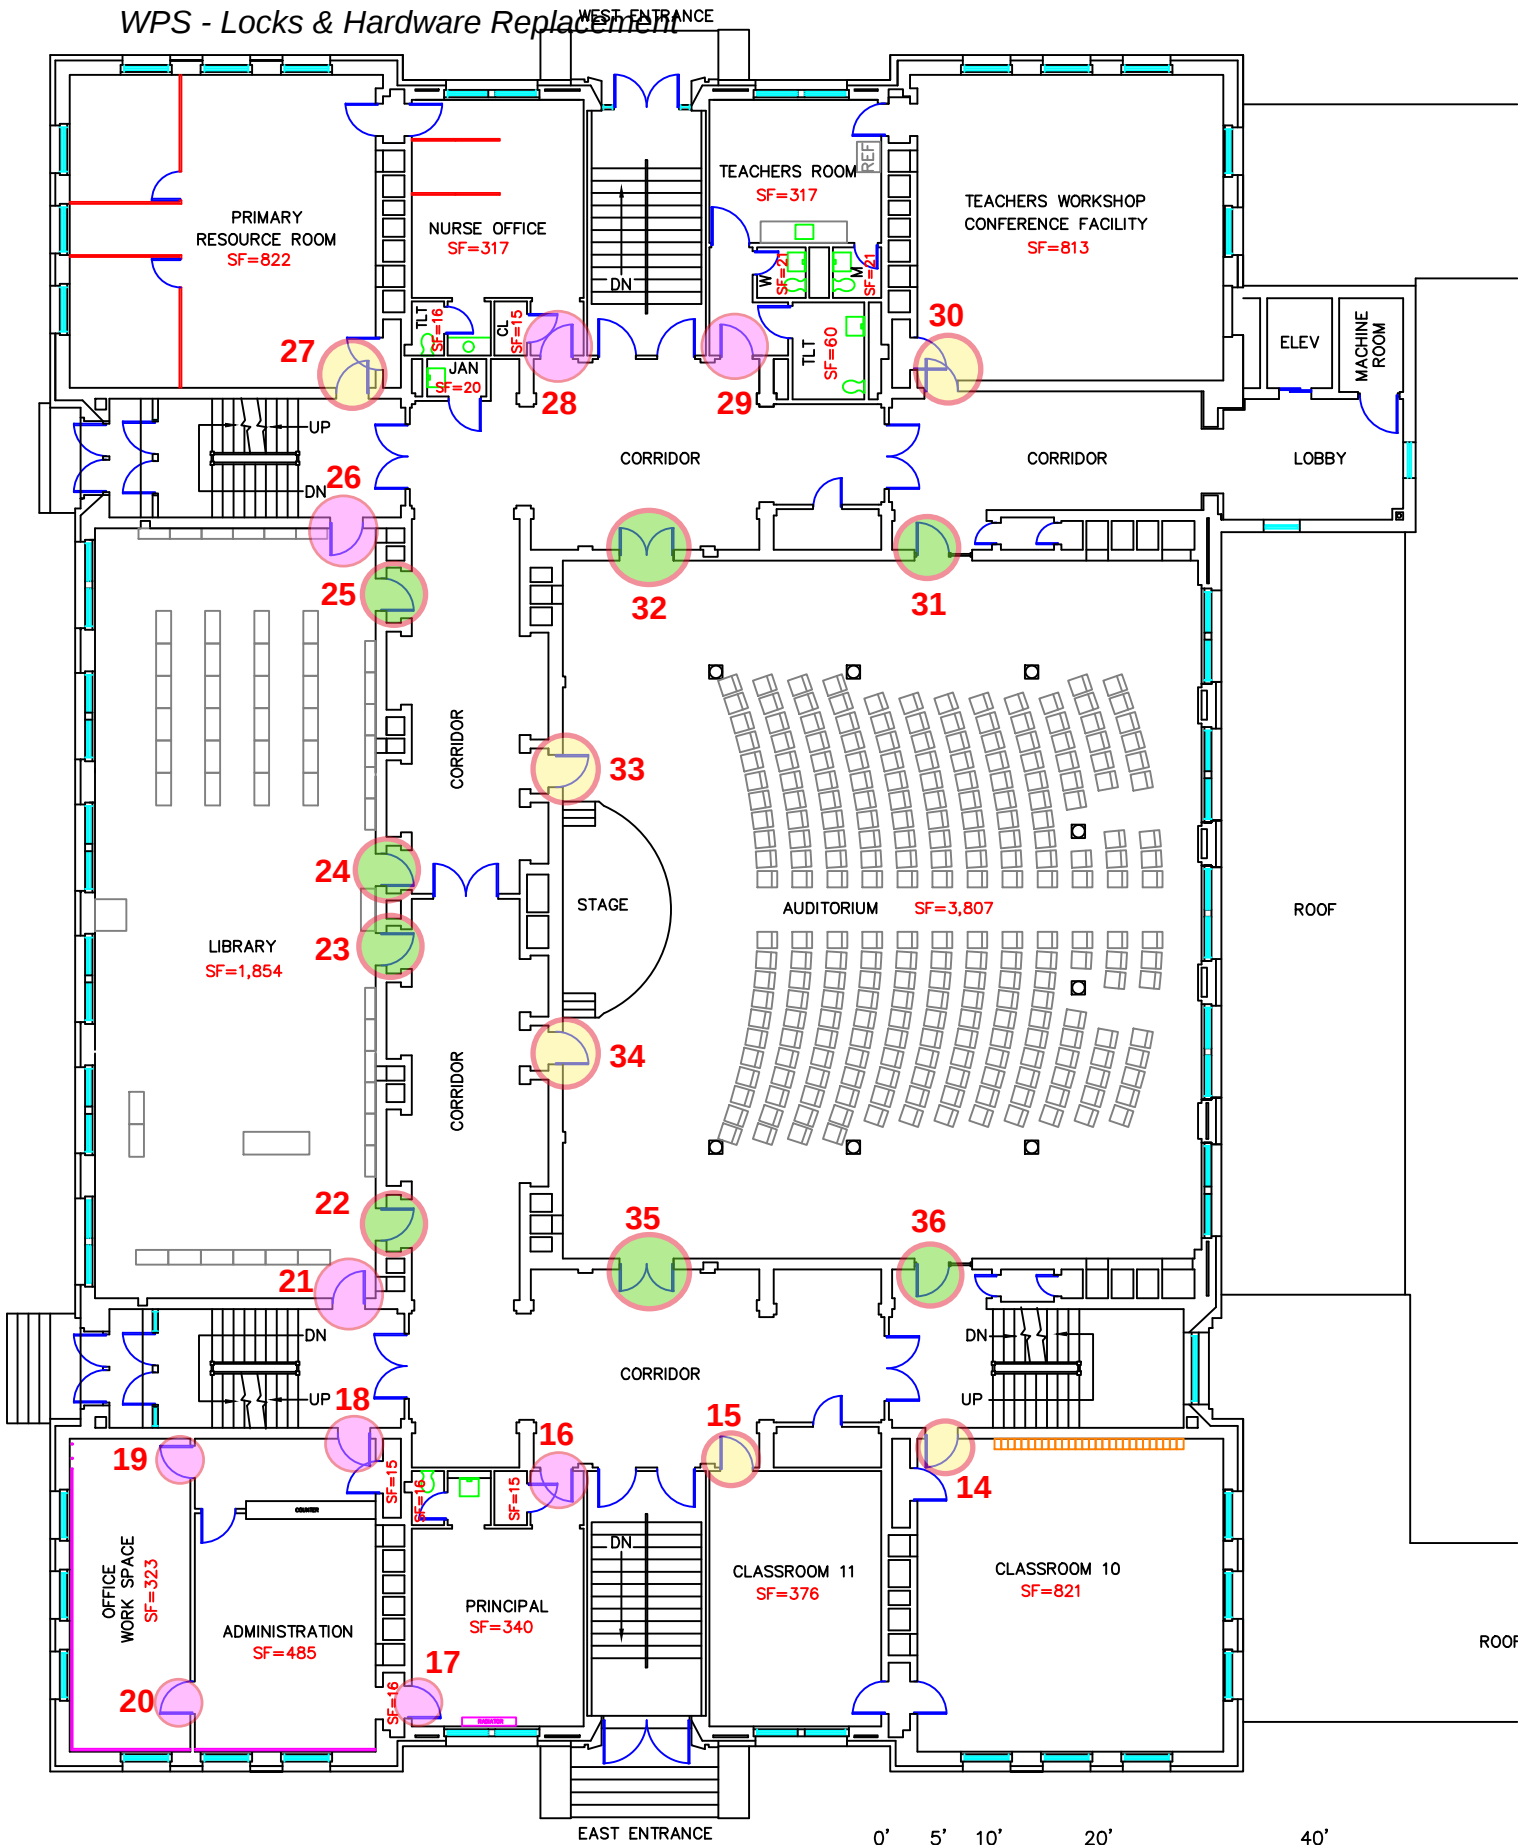

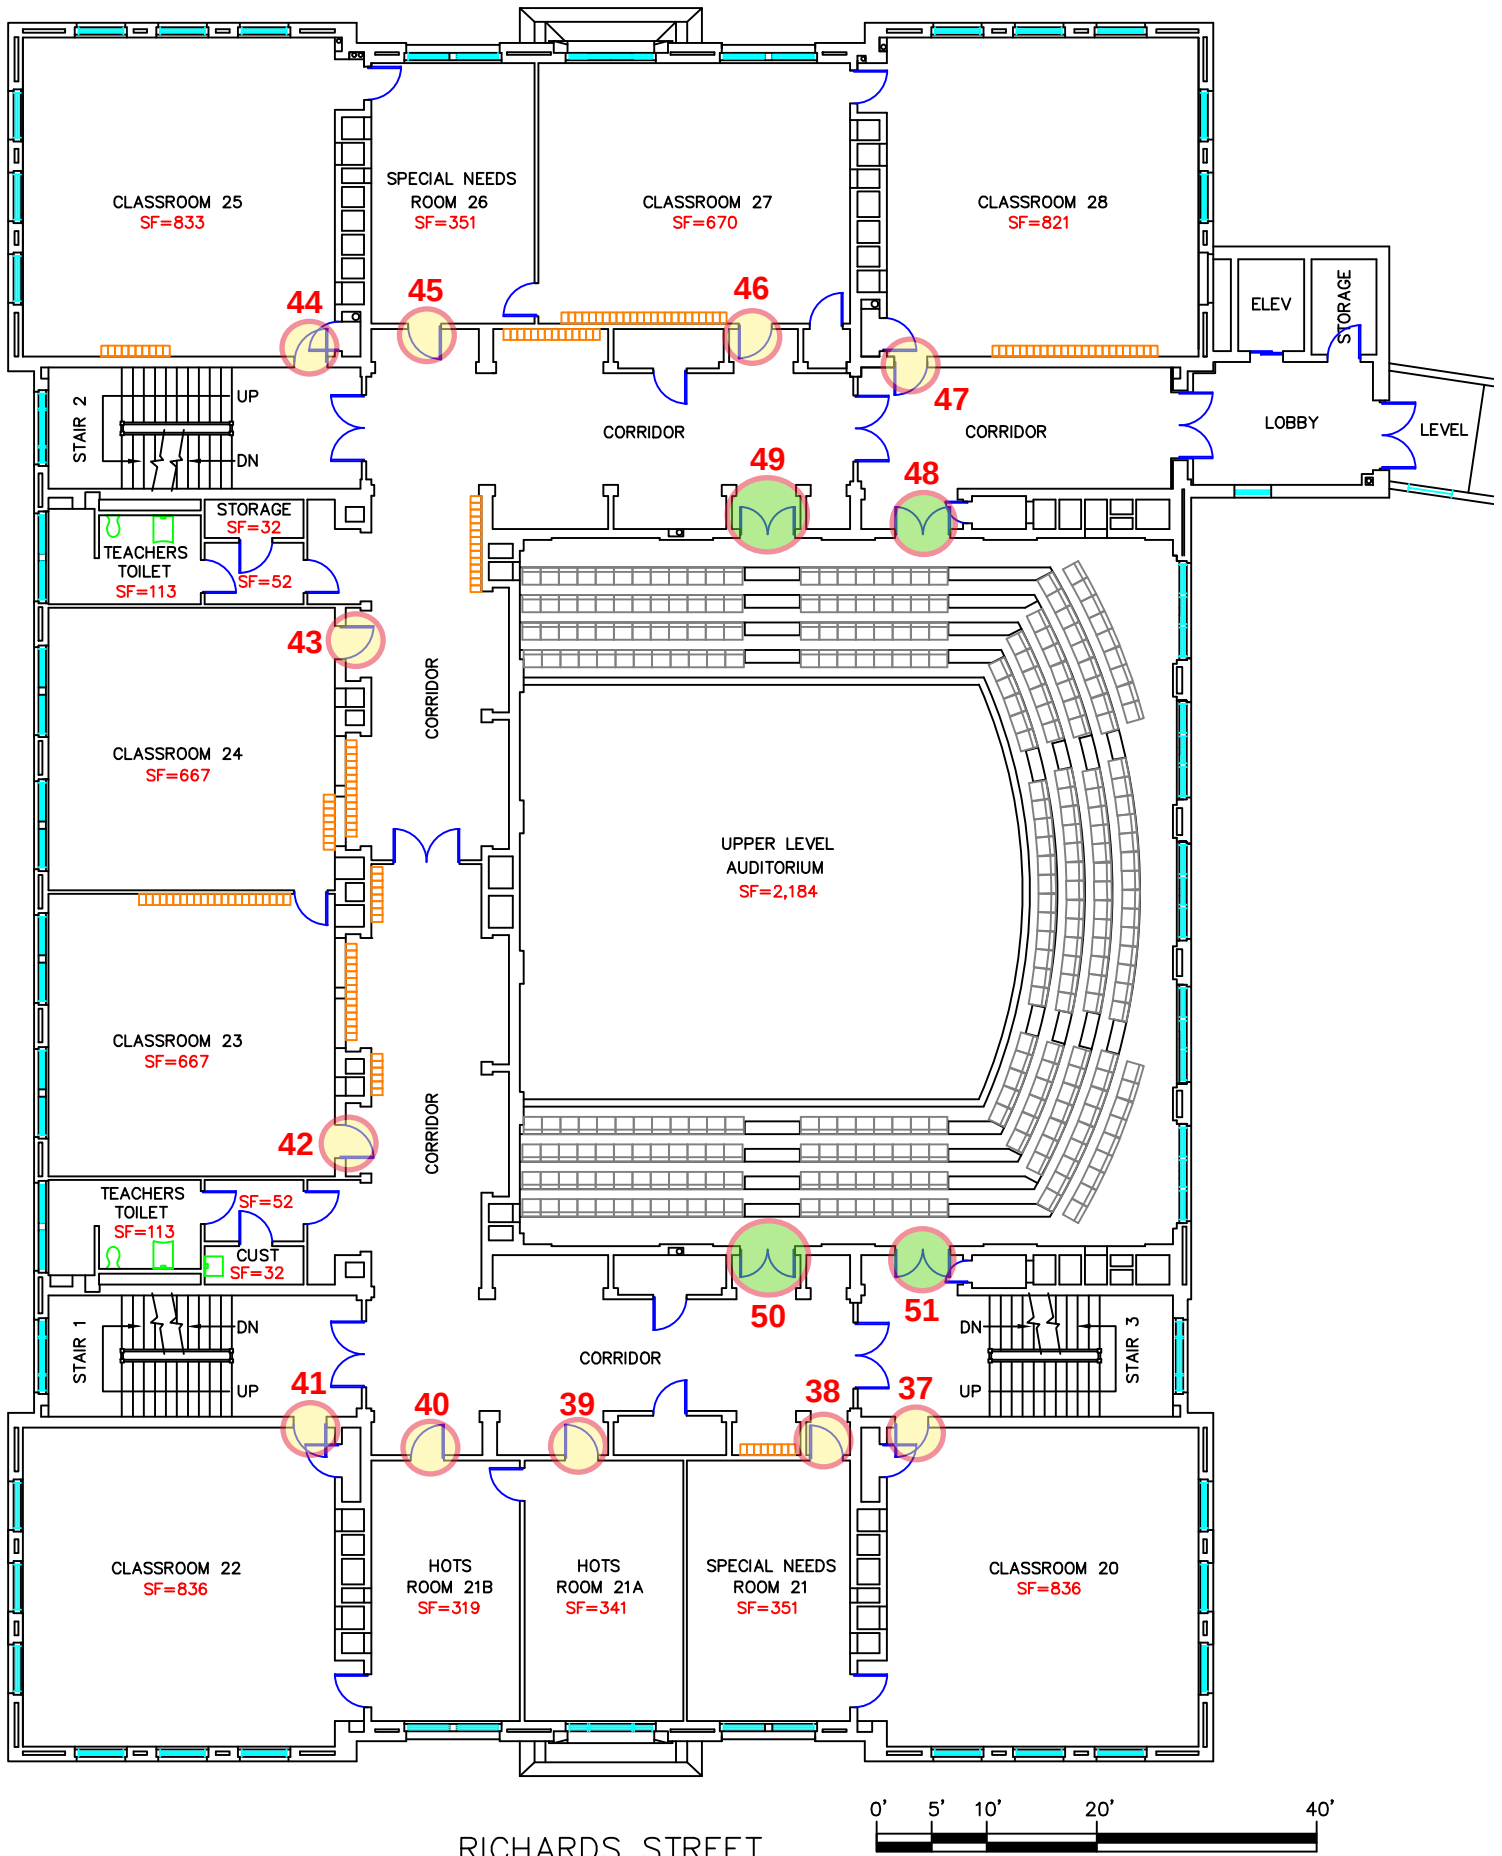


RICHARDS STREET

GODDARD BUILDING 1 SECOND FLOOR

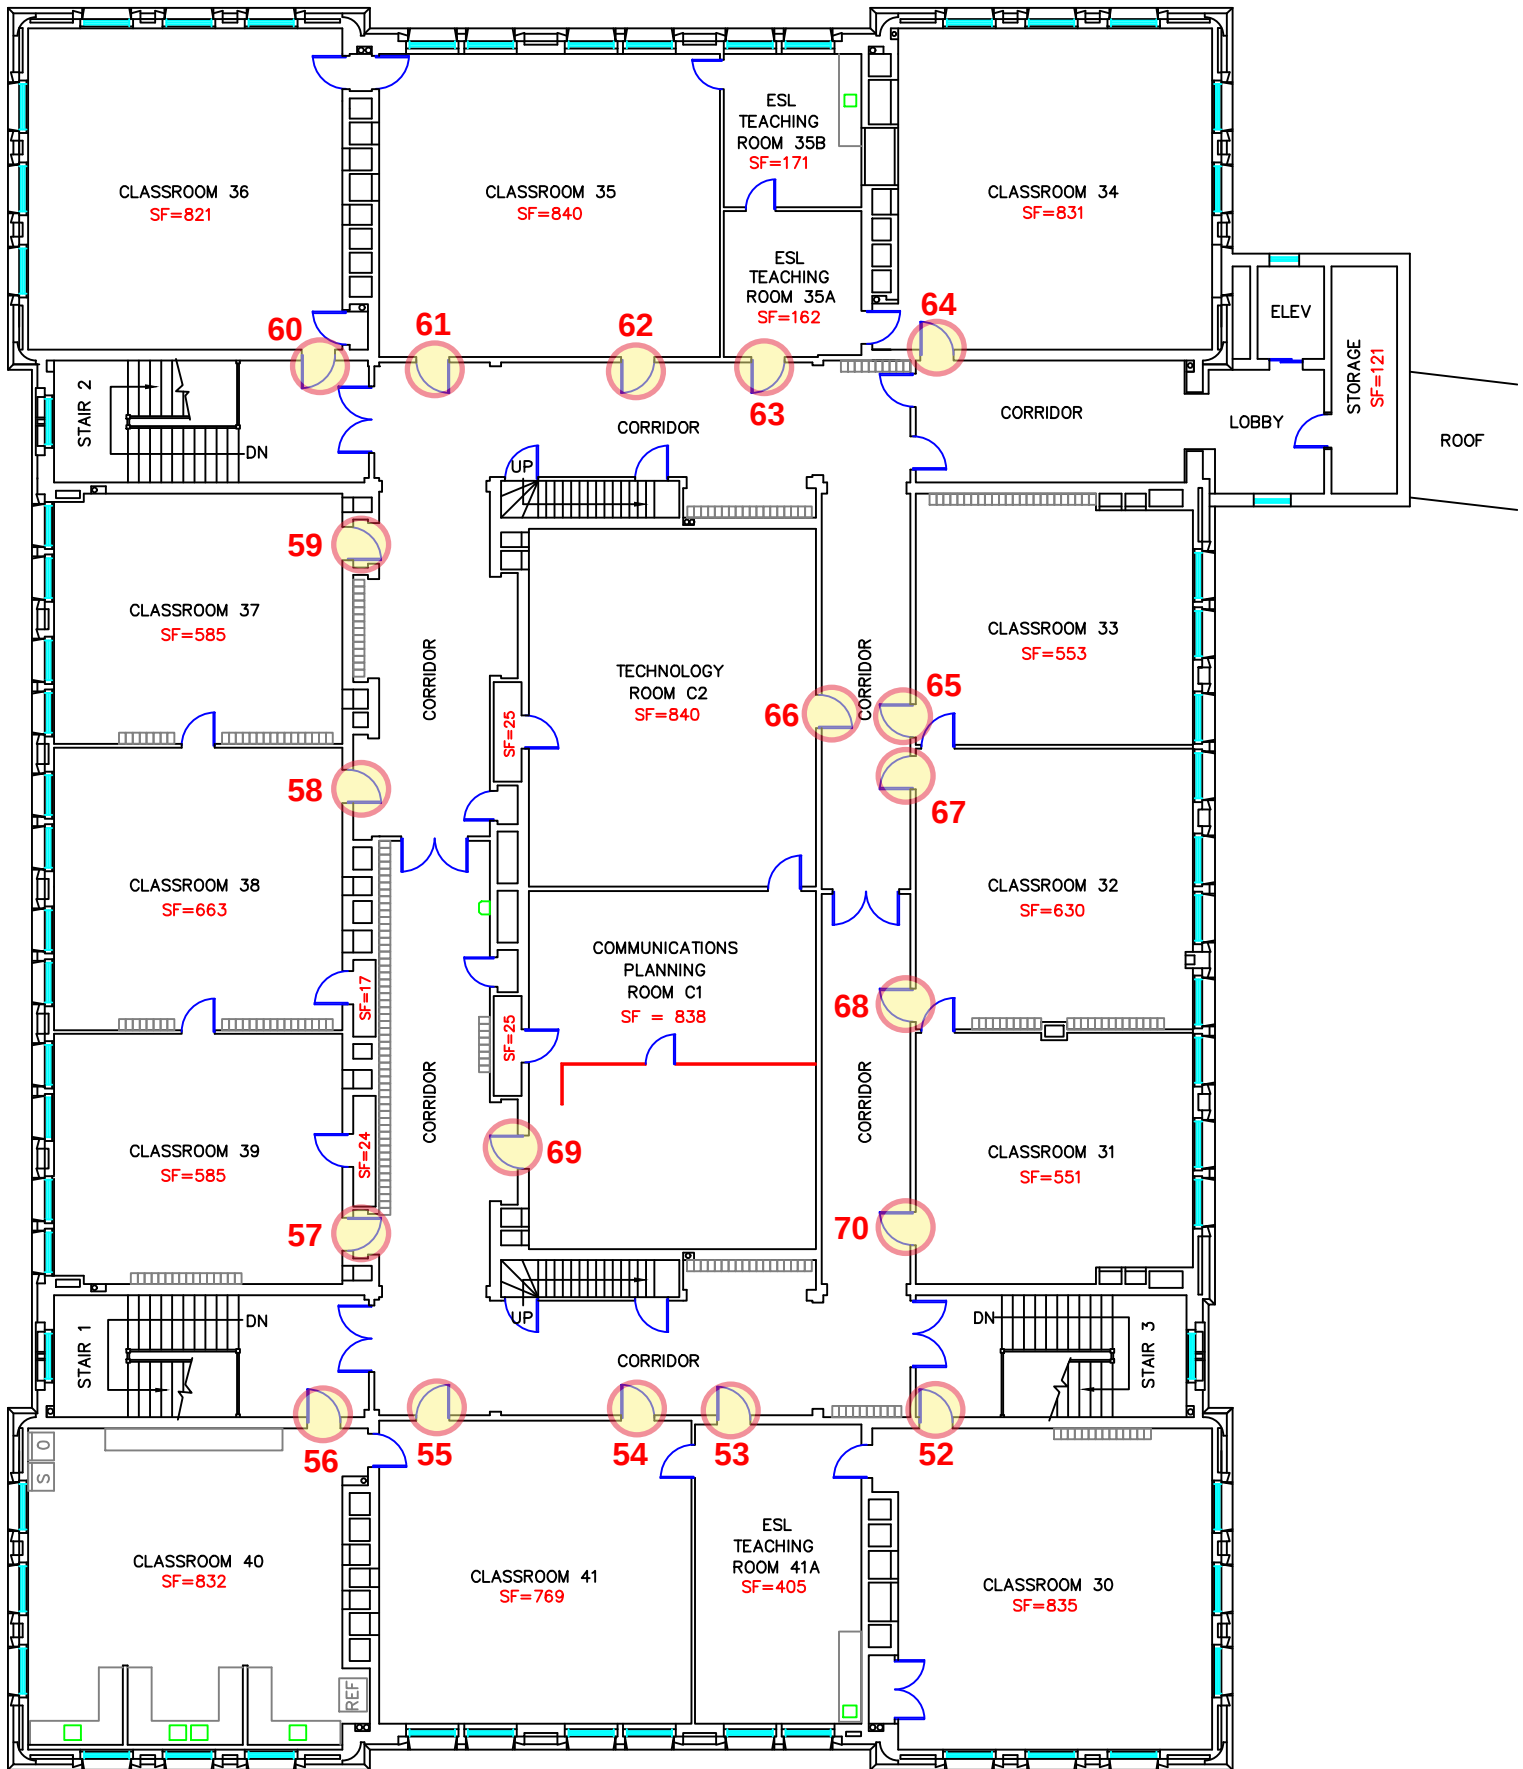


RICHARDS STREET

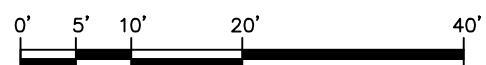


GODDARD BUILDING 1 THIRD FLOOR





-
- CE LOCKSET - 18
- C HARDWARE / EXIT DEVICE - 16
- D WOOD INT. DOOR - 0
- STORAGE
SF=944
- BOILER ROOM
SF=1,264
- LOCKERS LOCKERS
- UP
- PLENUM CHAMBER
SF=192
- PLENUM CHAMBER
SF=194
- TOILET
SF=115
- CUST
SF=58
- ADJUSTMENT COUNSELOR
SF=488
- ART ROOM
SF=1,551
- 8
- 2
- 1 SCHOOL PSYCHOLOGIST
SF=365
- CORRIDOR
- 3
- 4 PDS OFFICE
SF=276
- ELECTRIC METER
SF=94
- SPEECH TEACHING
SF=167
- UNEXCAVATED
- TRANSFORMER ROOM
SF=97
- UP
- UP
- 0' 5' 10' 20' 40'

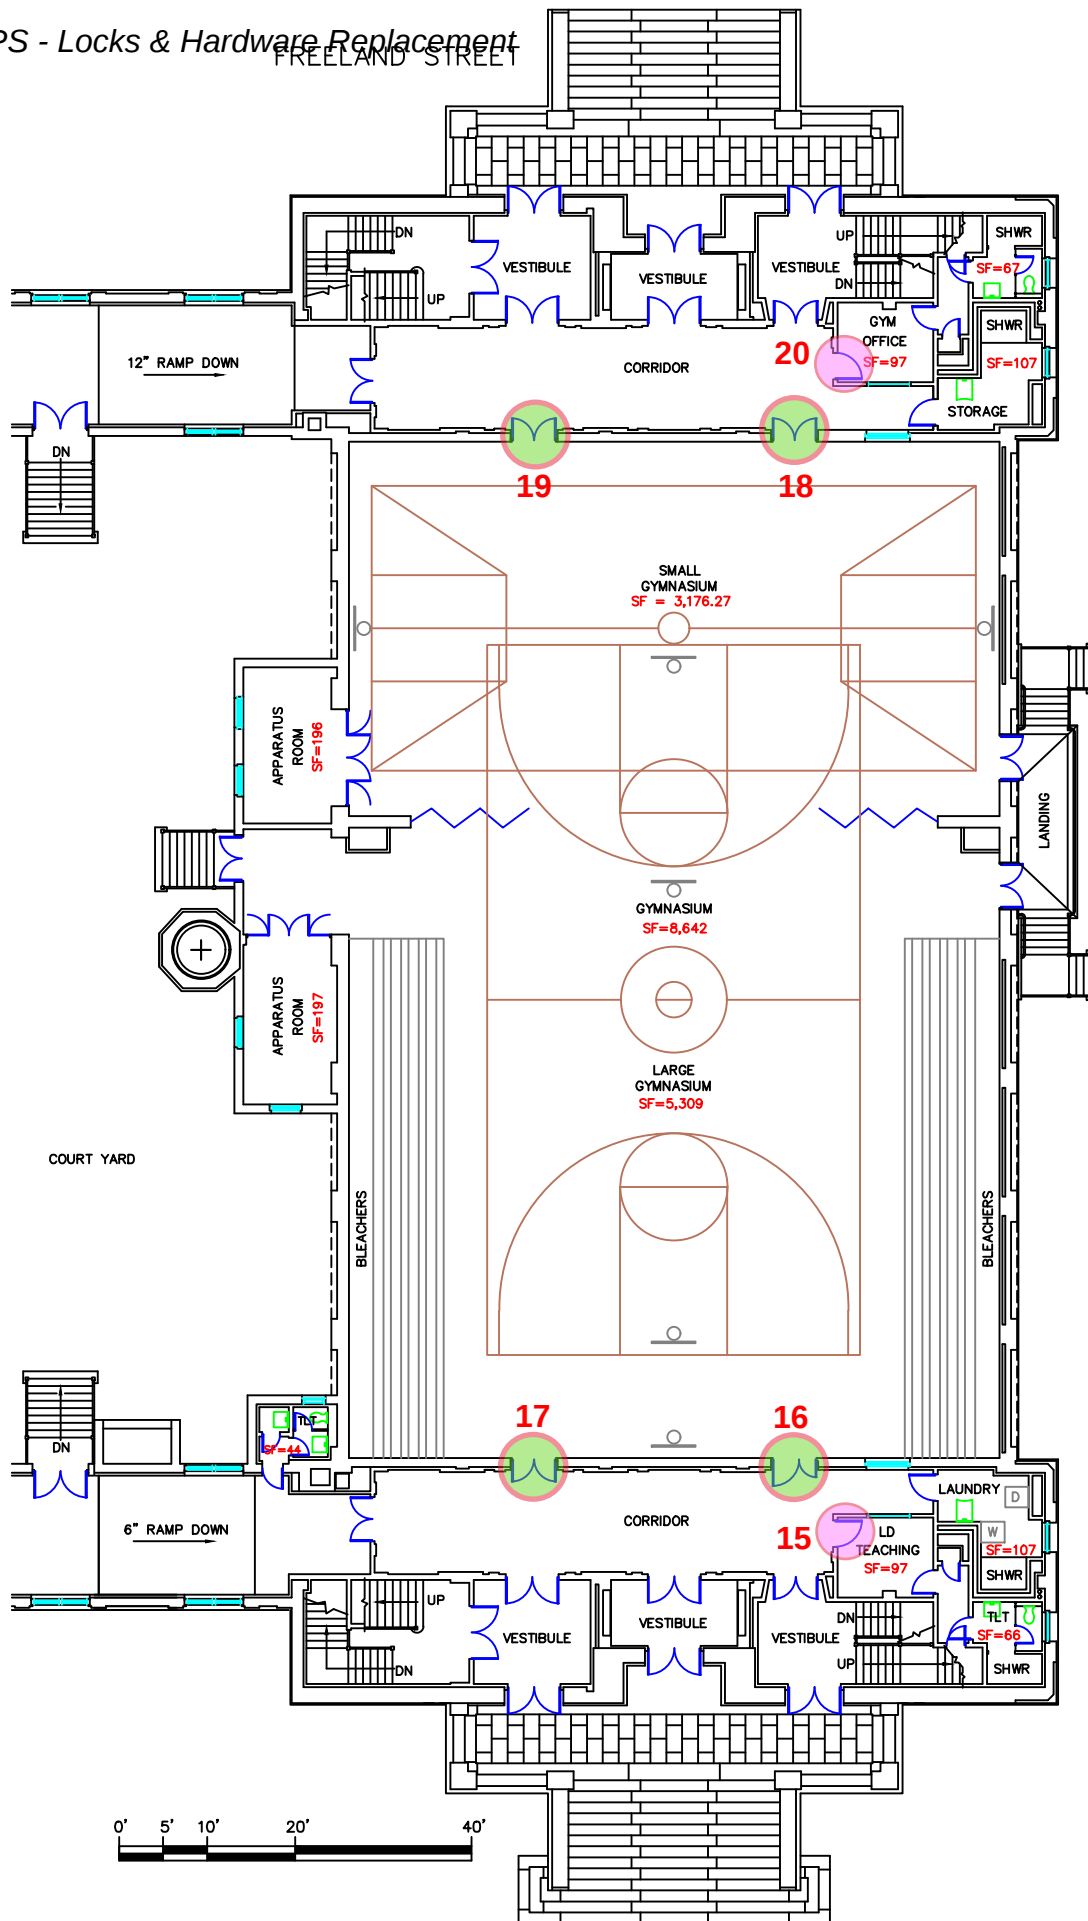

GODDARD BUILDING 2 FIRST FLOOR

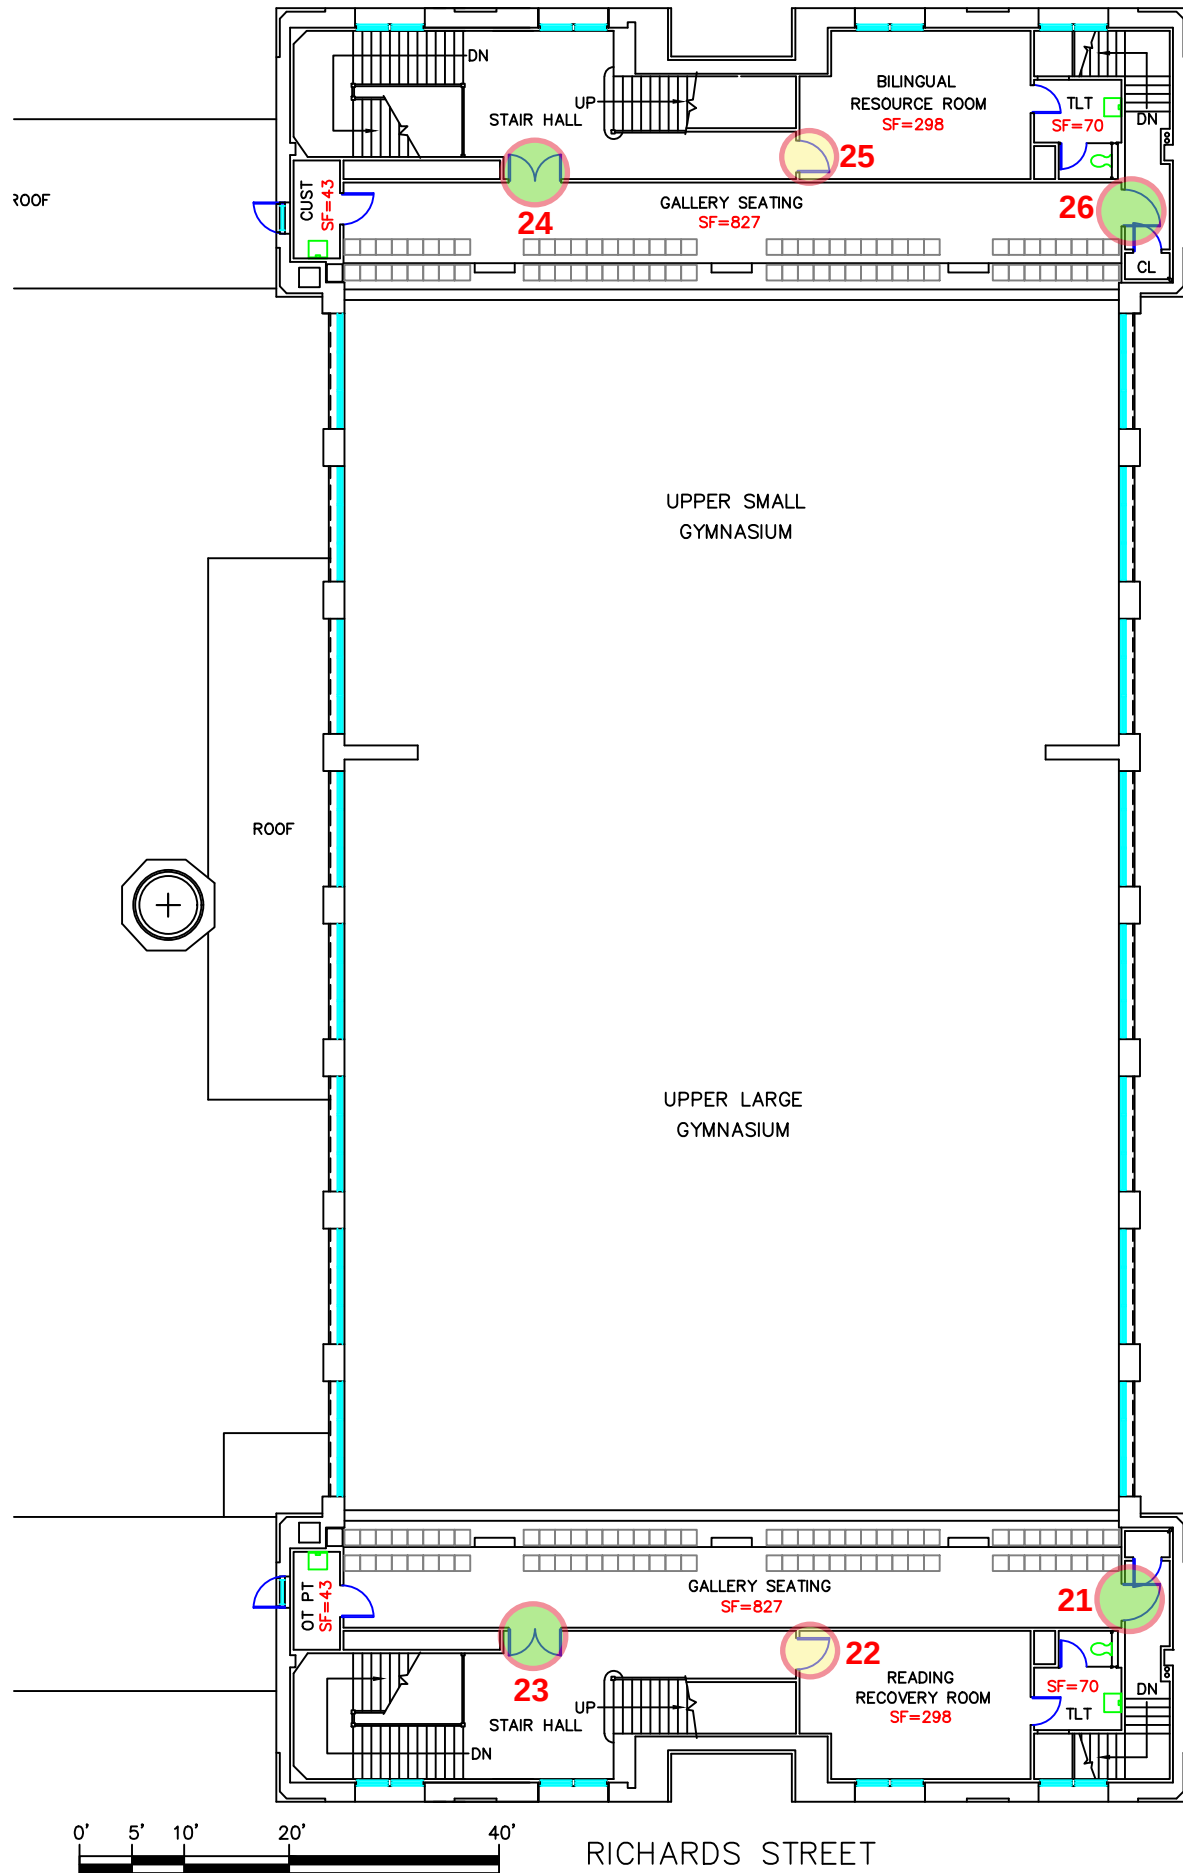


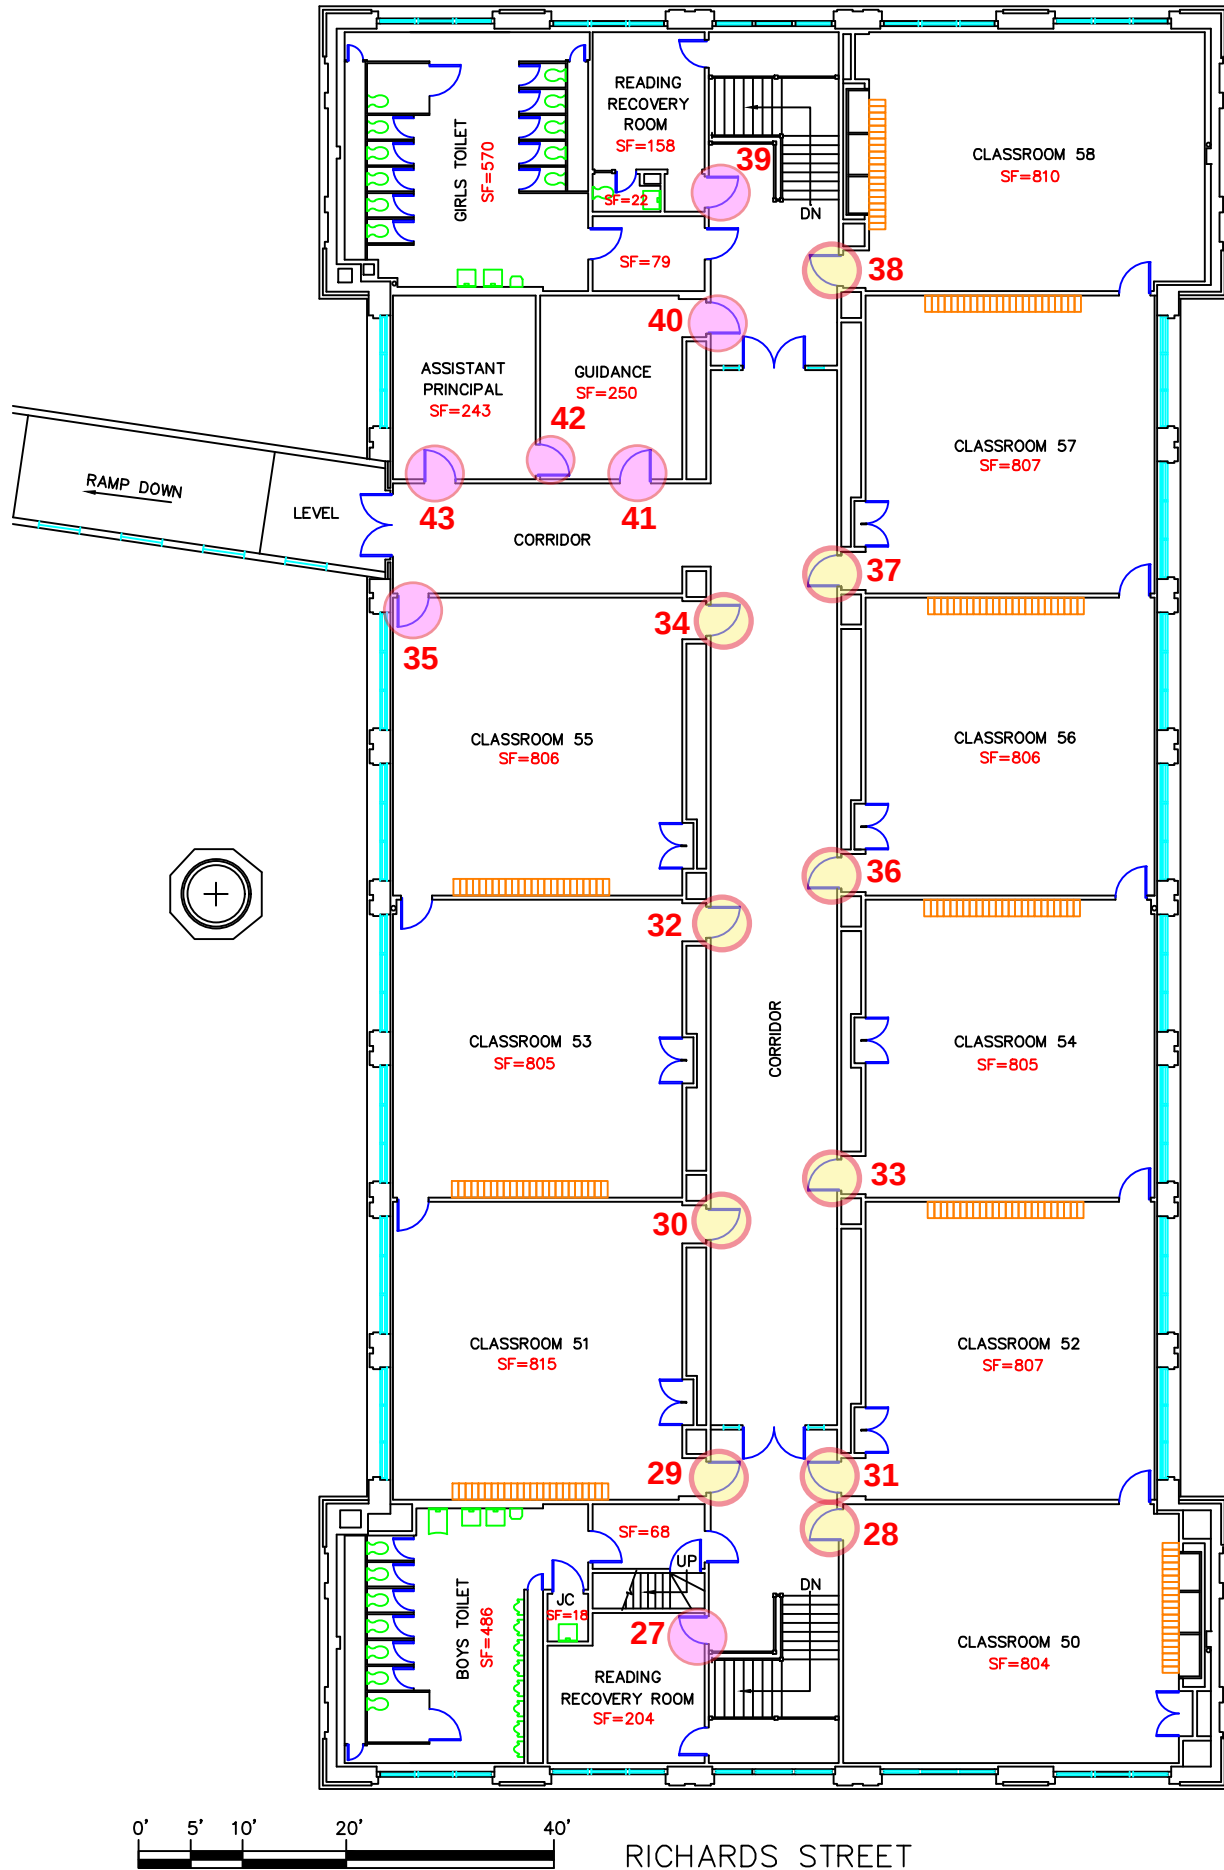

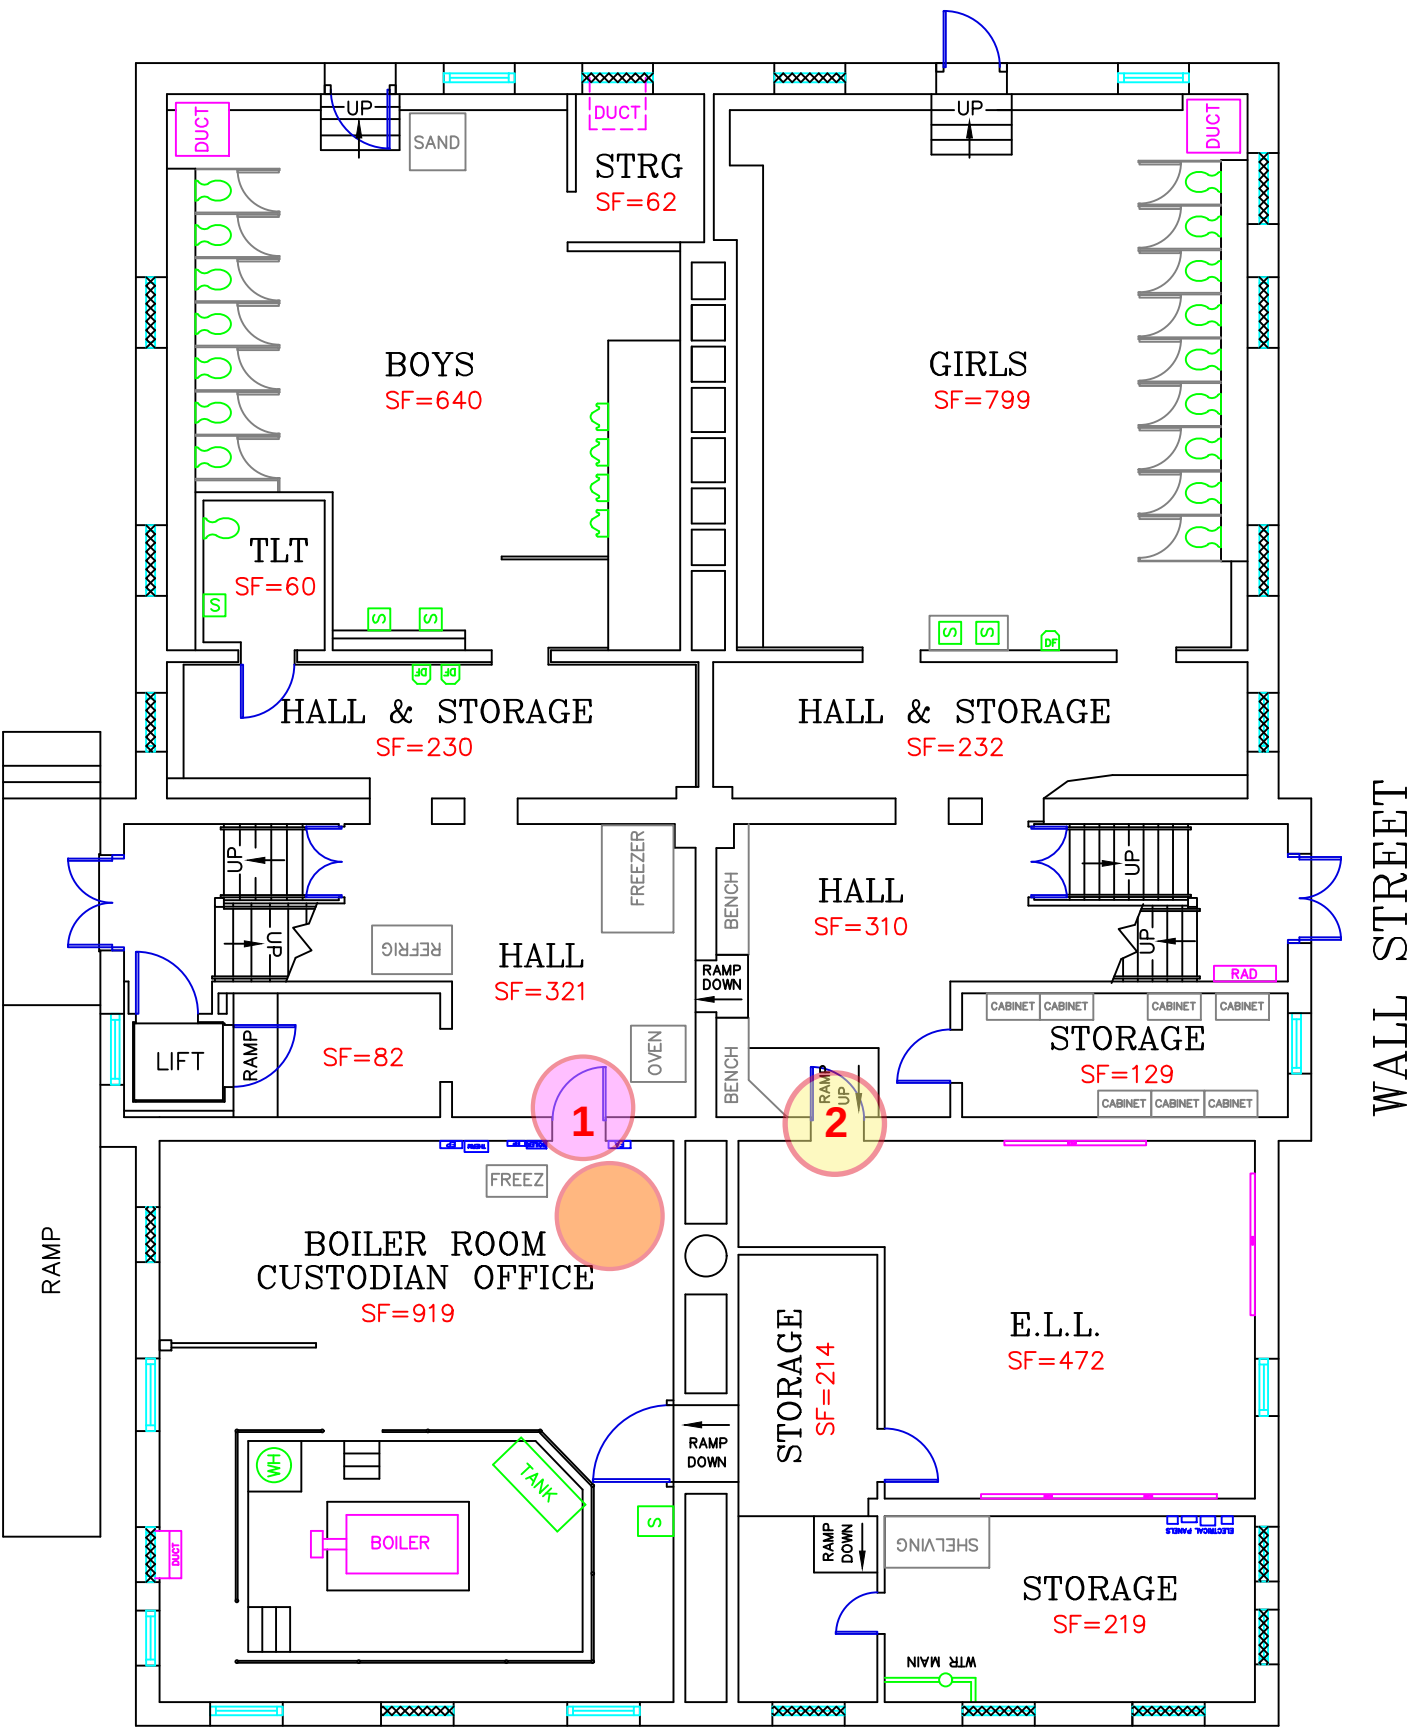


GRAFTON ST. BLDG 1 BASEMENT

TOTAL SQUARE FEET BLDG PERIMETER = 6,125

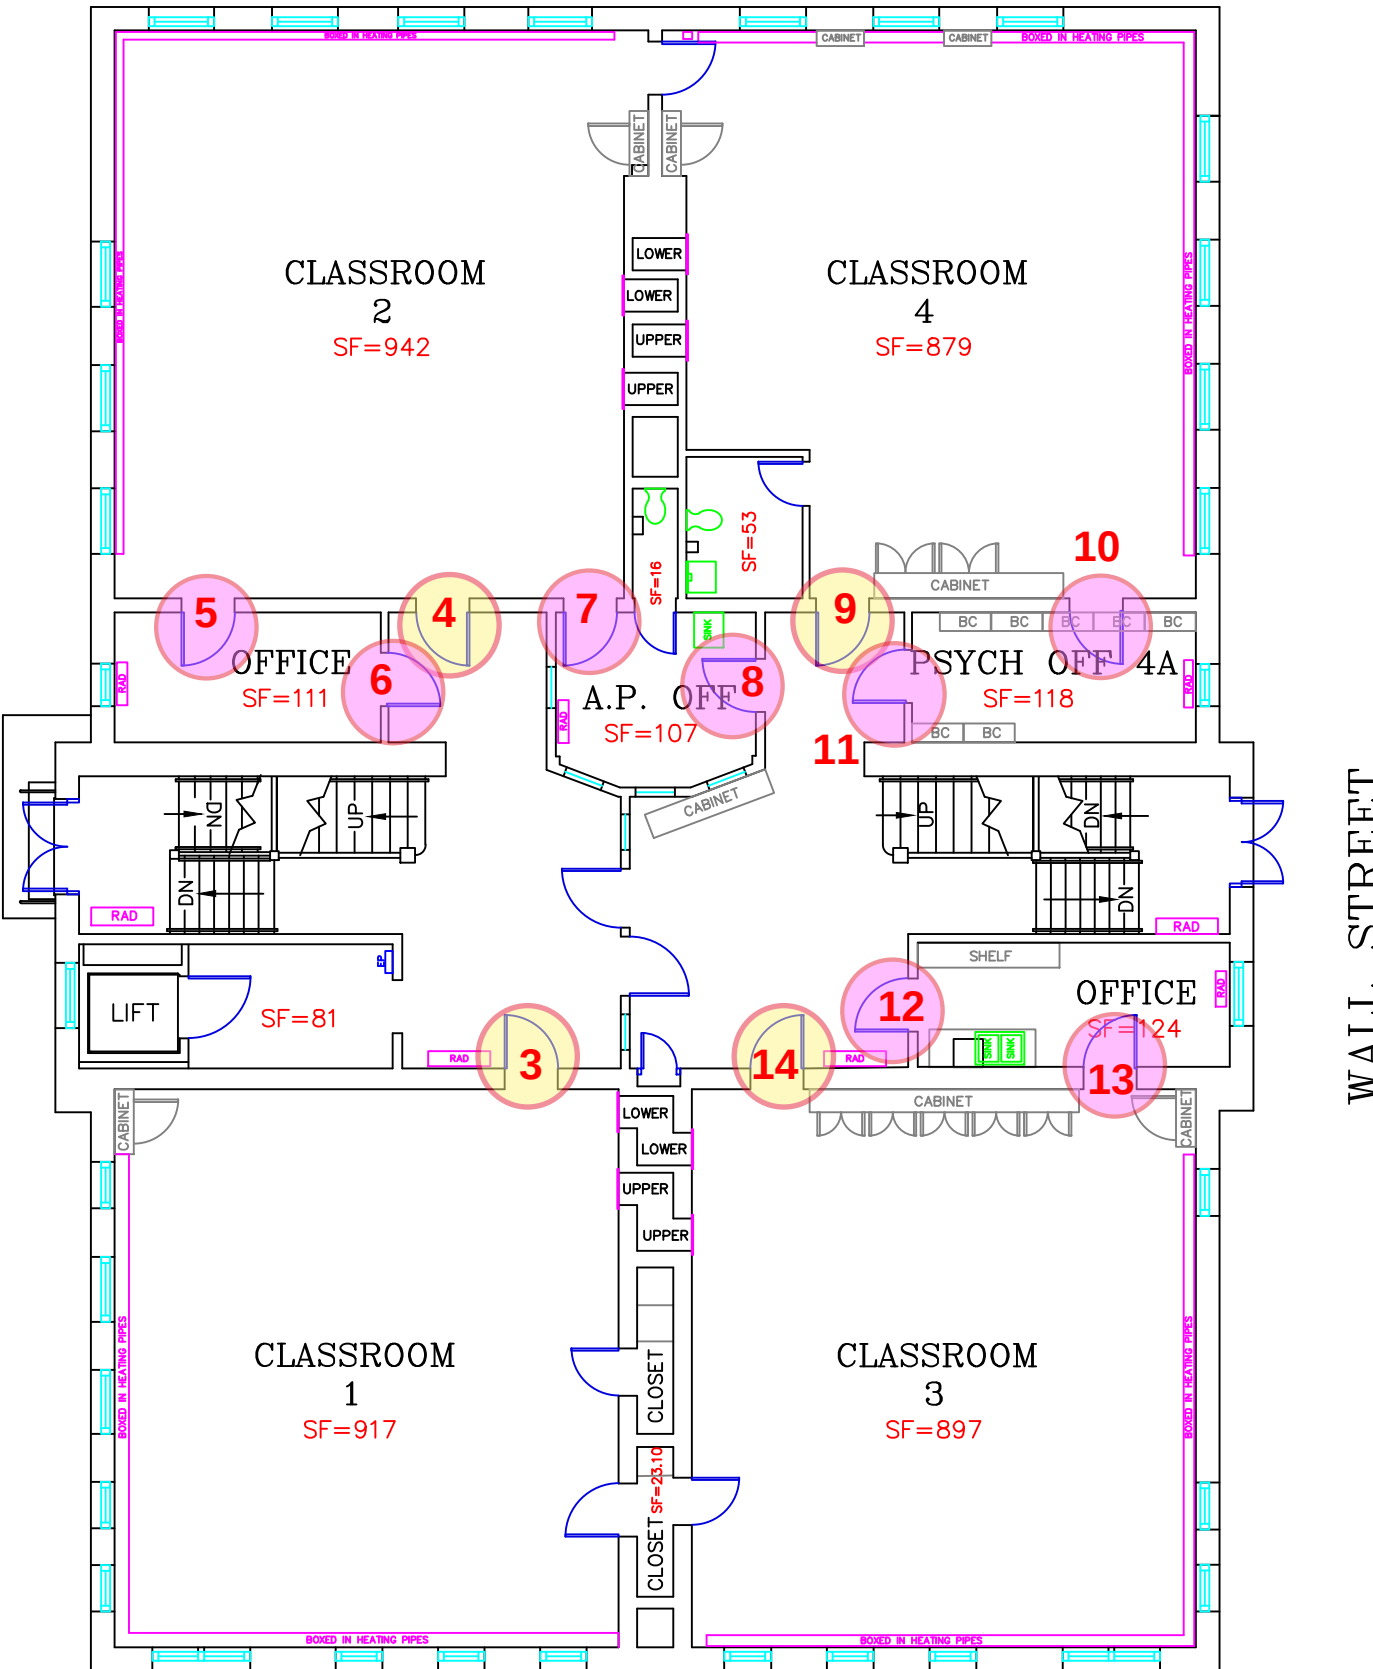

GRAFTON ST. BLDG 1 1ST FL


TOTAL SQUARE FEET BLDG PERIMETER = 6,041

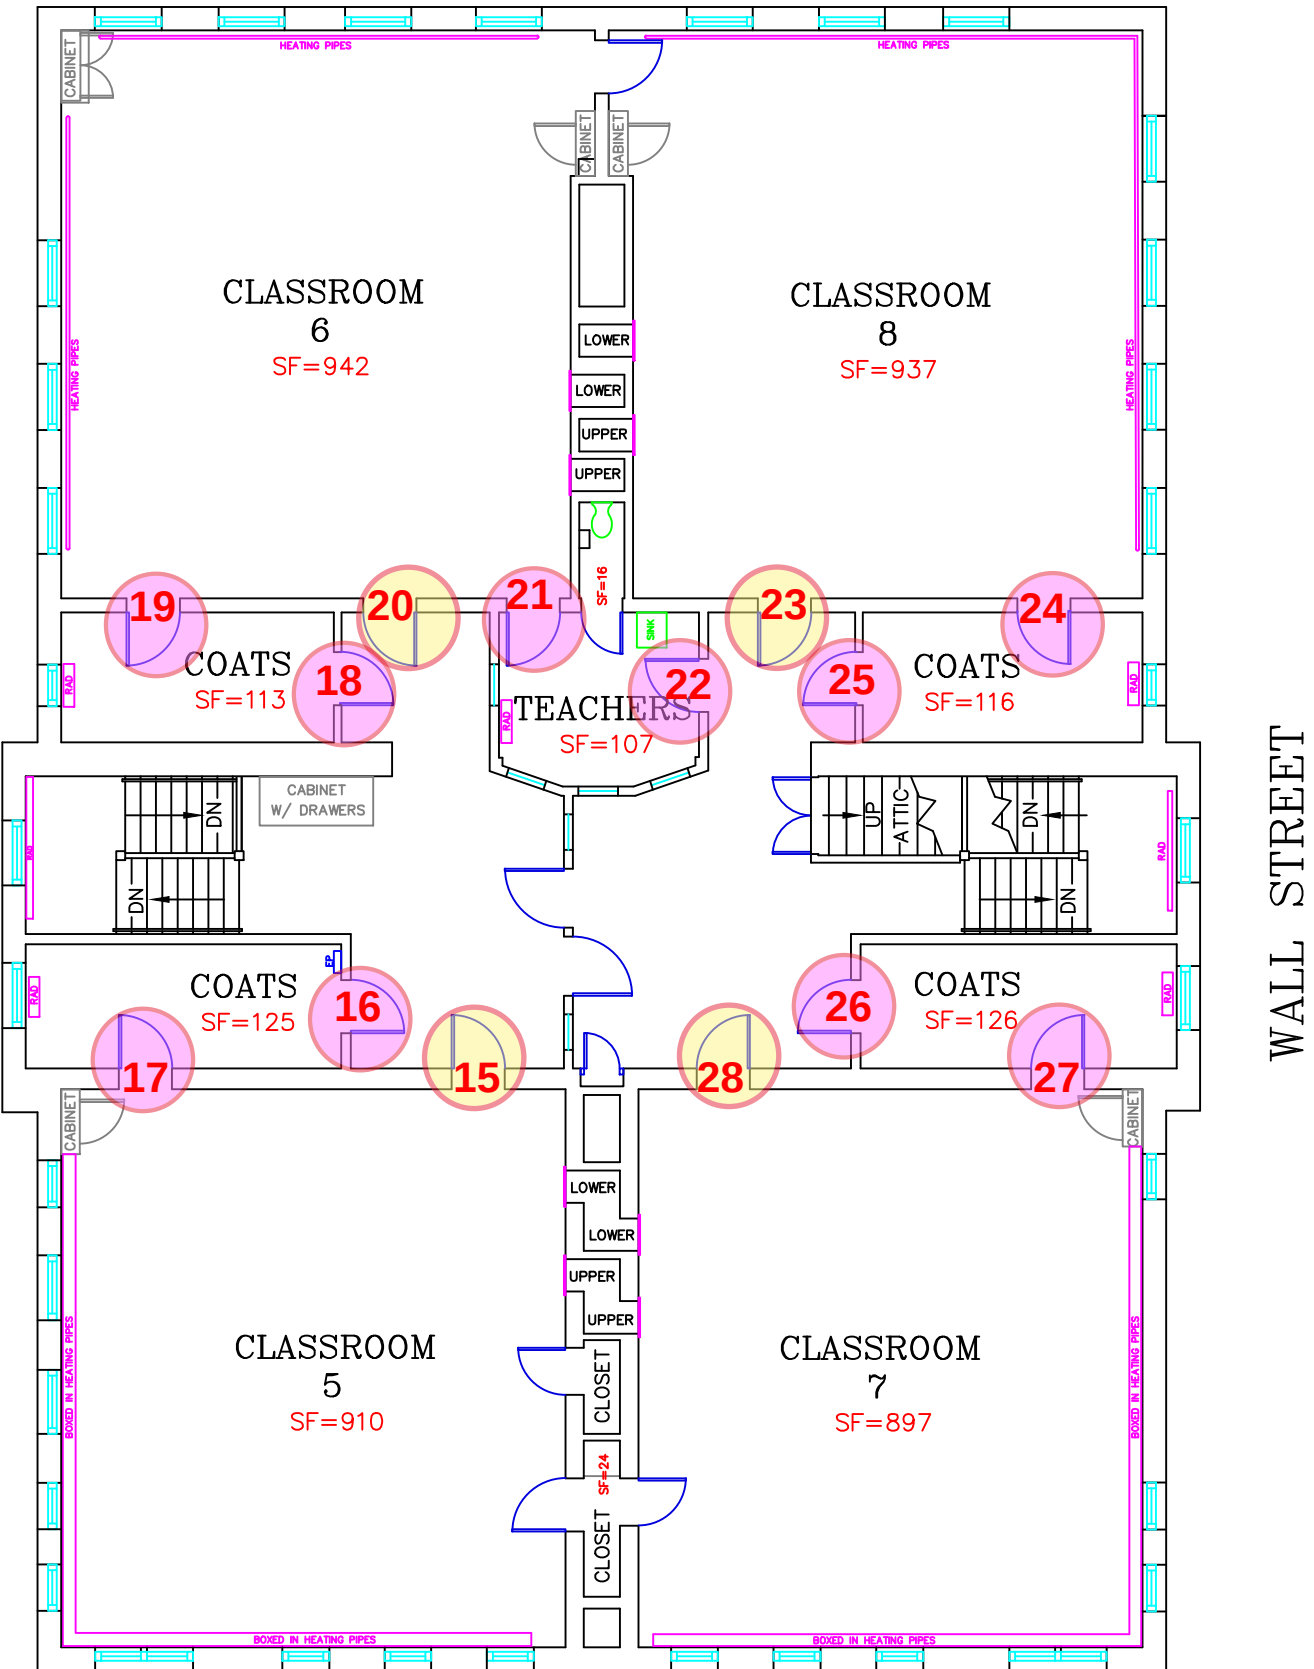

GRAFTON ST. BLDG 1 2ND FL

TOTAL SQUARE FEET BLDG PERIMETER = 6,041



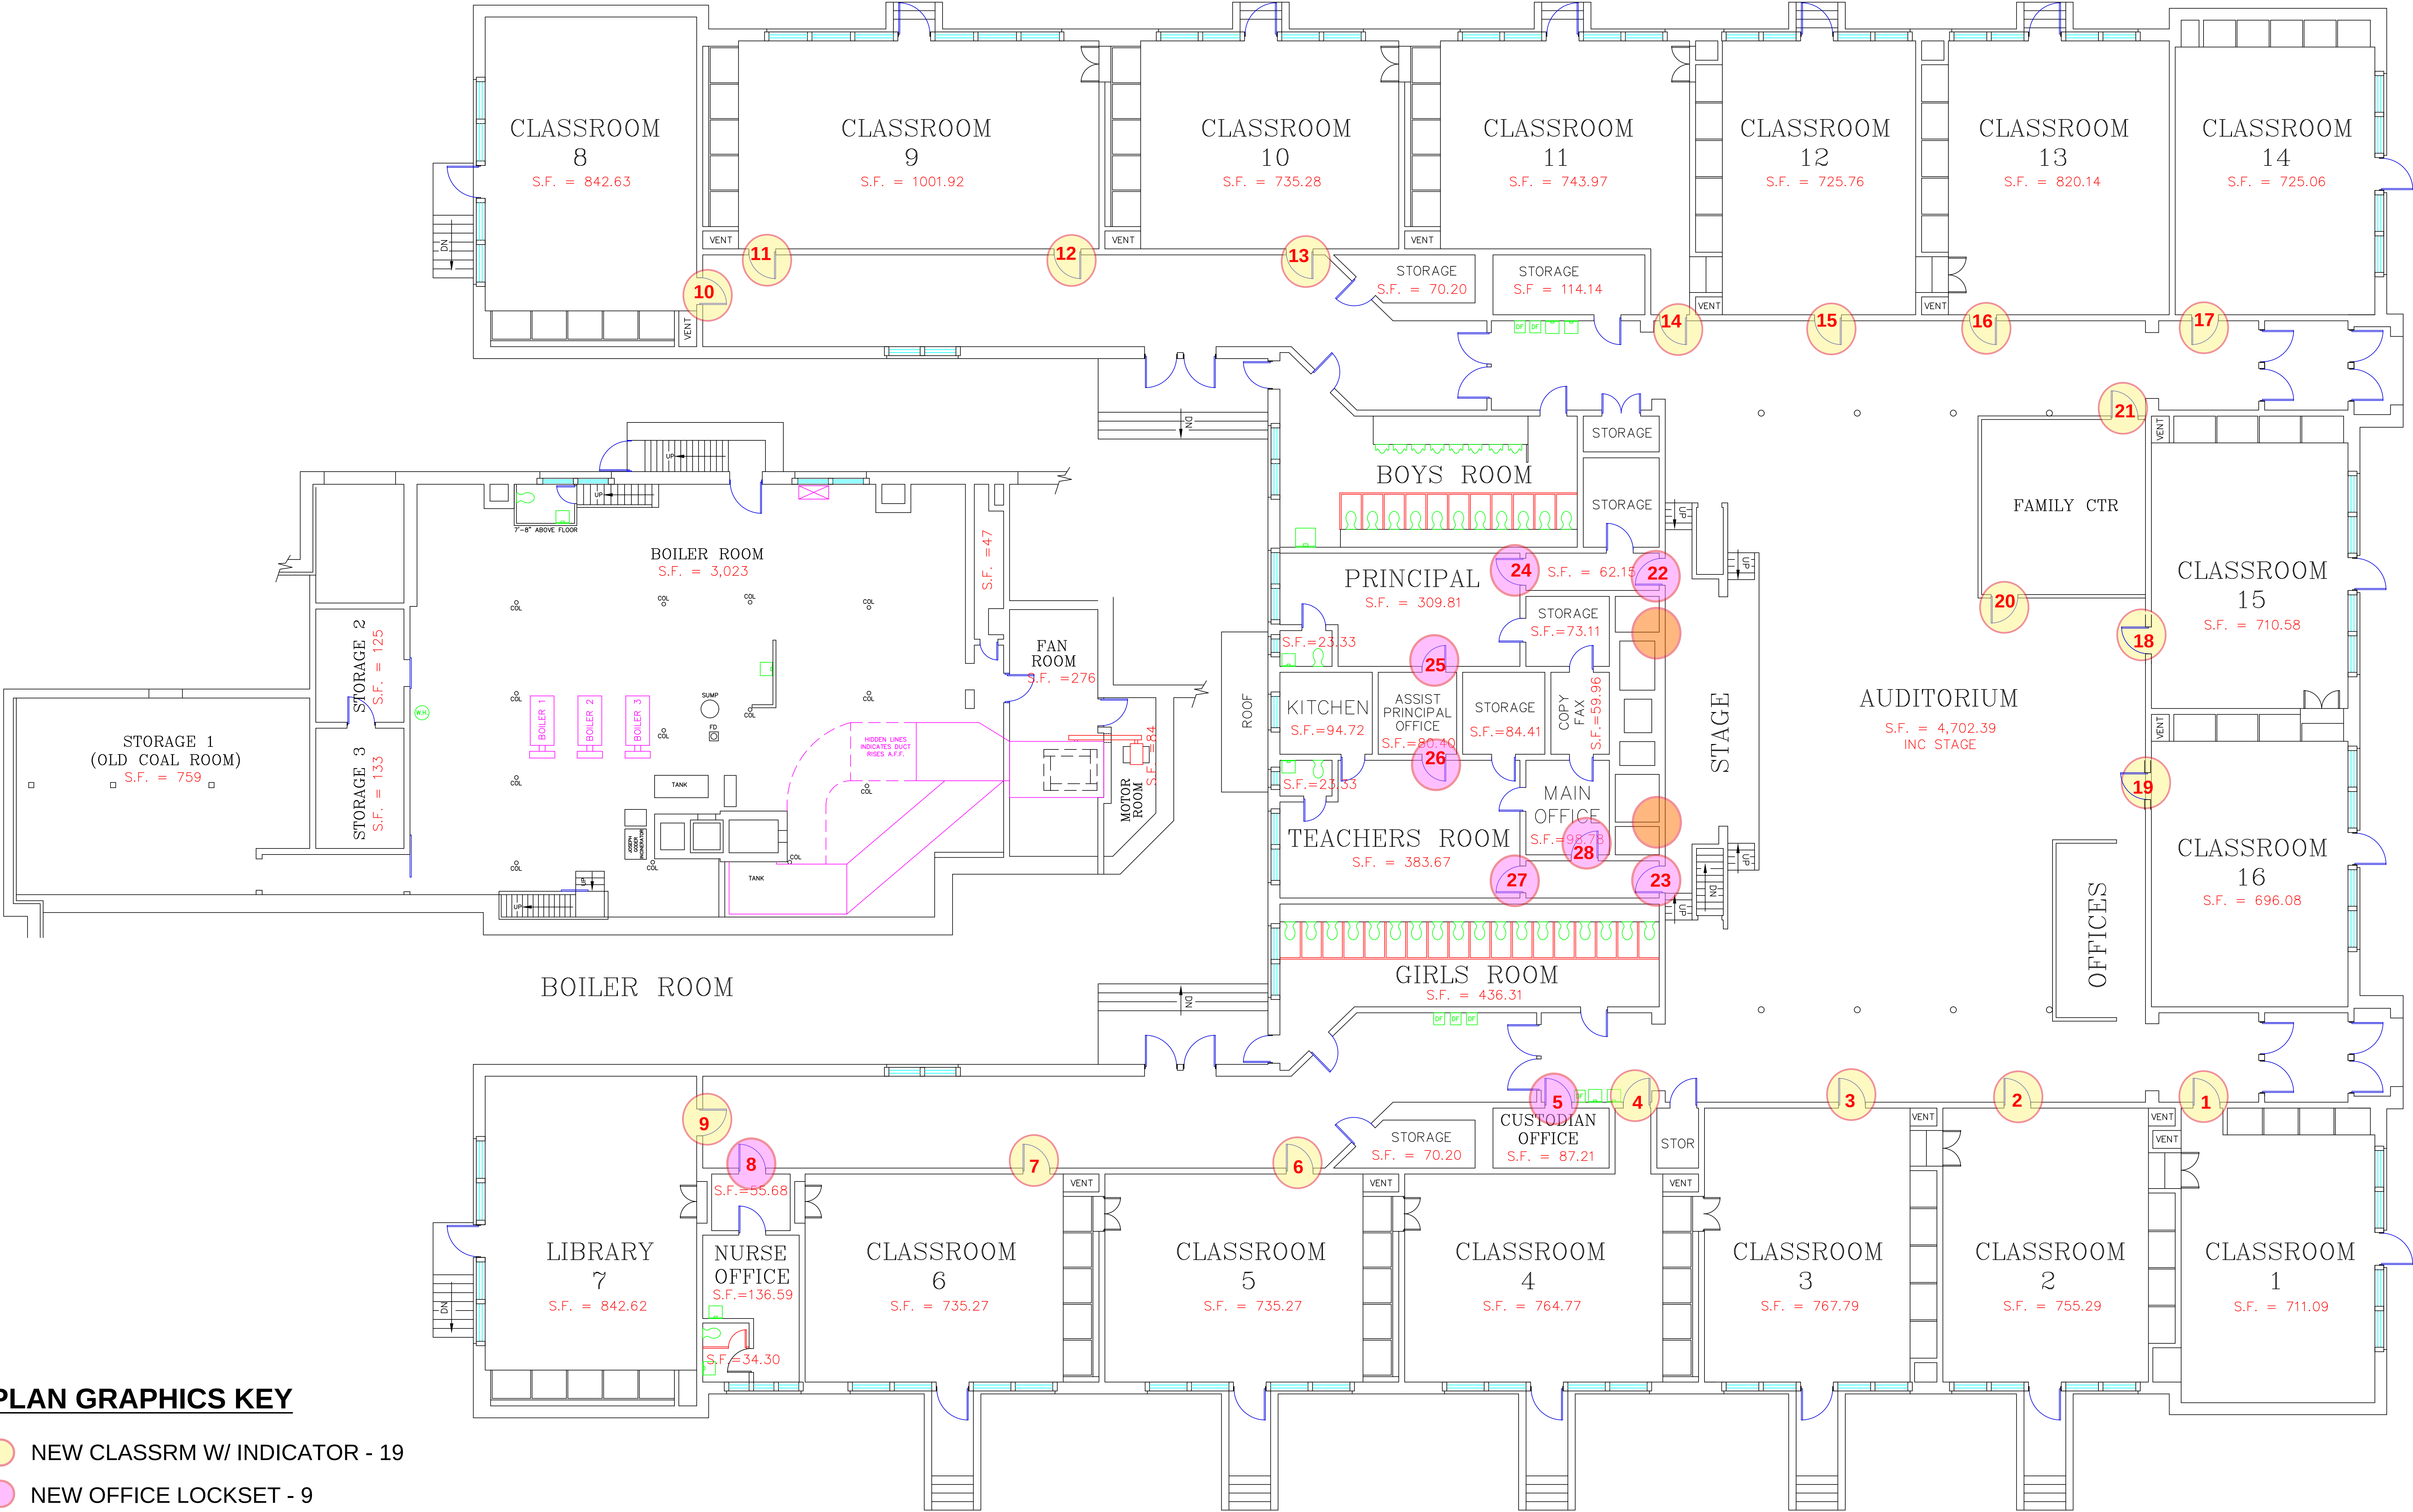

PLAN GRAPHICS KEY


- NEW CLASSRM W/ INDICATOR - 19
- NEW OFFICE LOCKSET - 9
- NEW PANIC HARDWARE / EXIT DEVICE - 0
- NEW SOLID WOOD INT. DOOR - 2

LAKE VIEW SCHOOL FLOOR PLAN

PERIMETER S.F. = 25,793 NOT INC BOILER RM


PLAN GRAPHICS KEY

- NEW CLASSRM W/ INDICATOR - 34
- NEW OFFICE LOCKSET - 11
- NEW PANIC HARDWARE / EXIT DEVICE - 5
- NEW SOLID WOOD INT. DOOR - 2

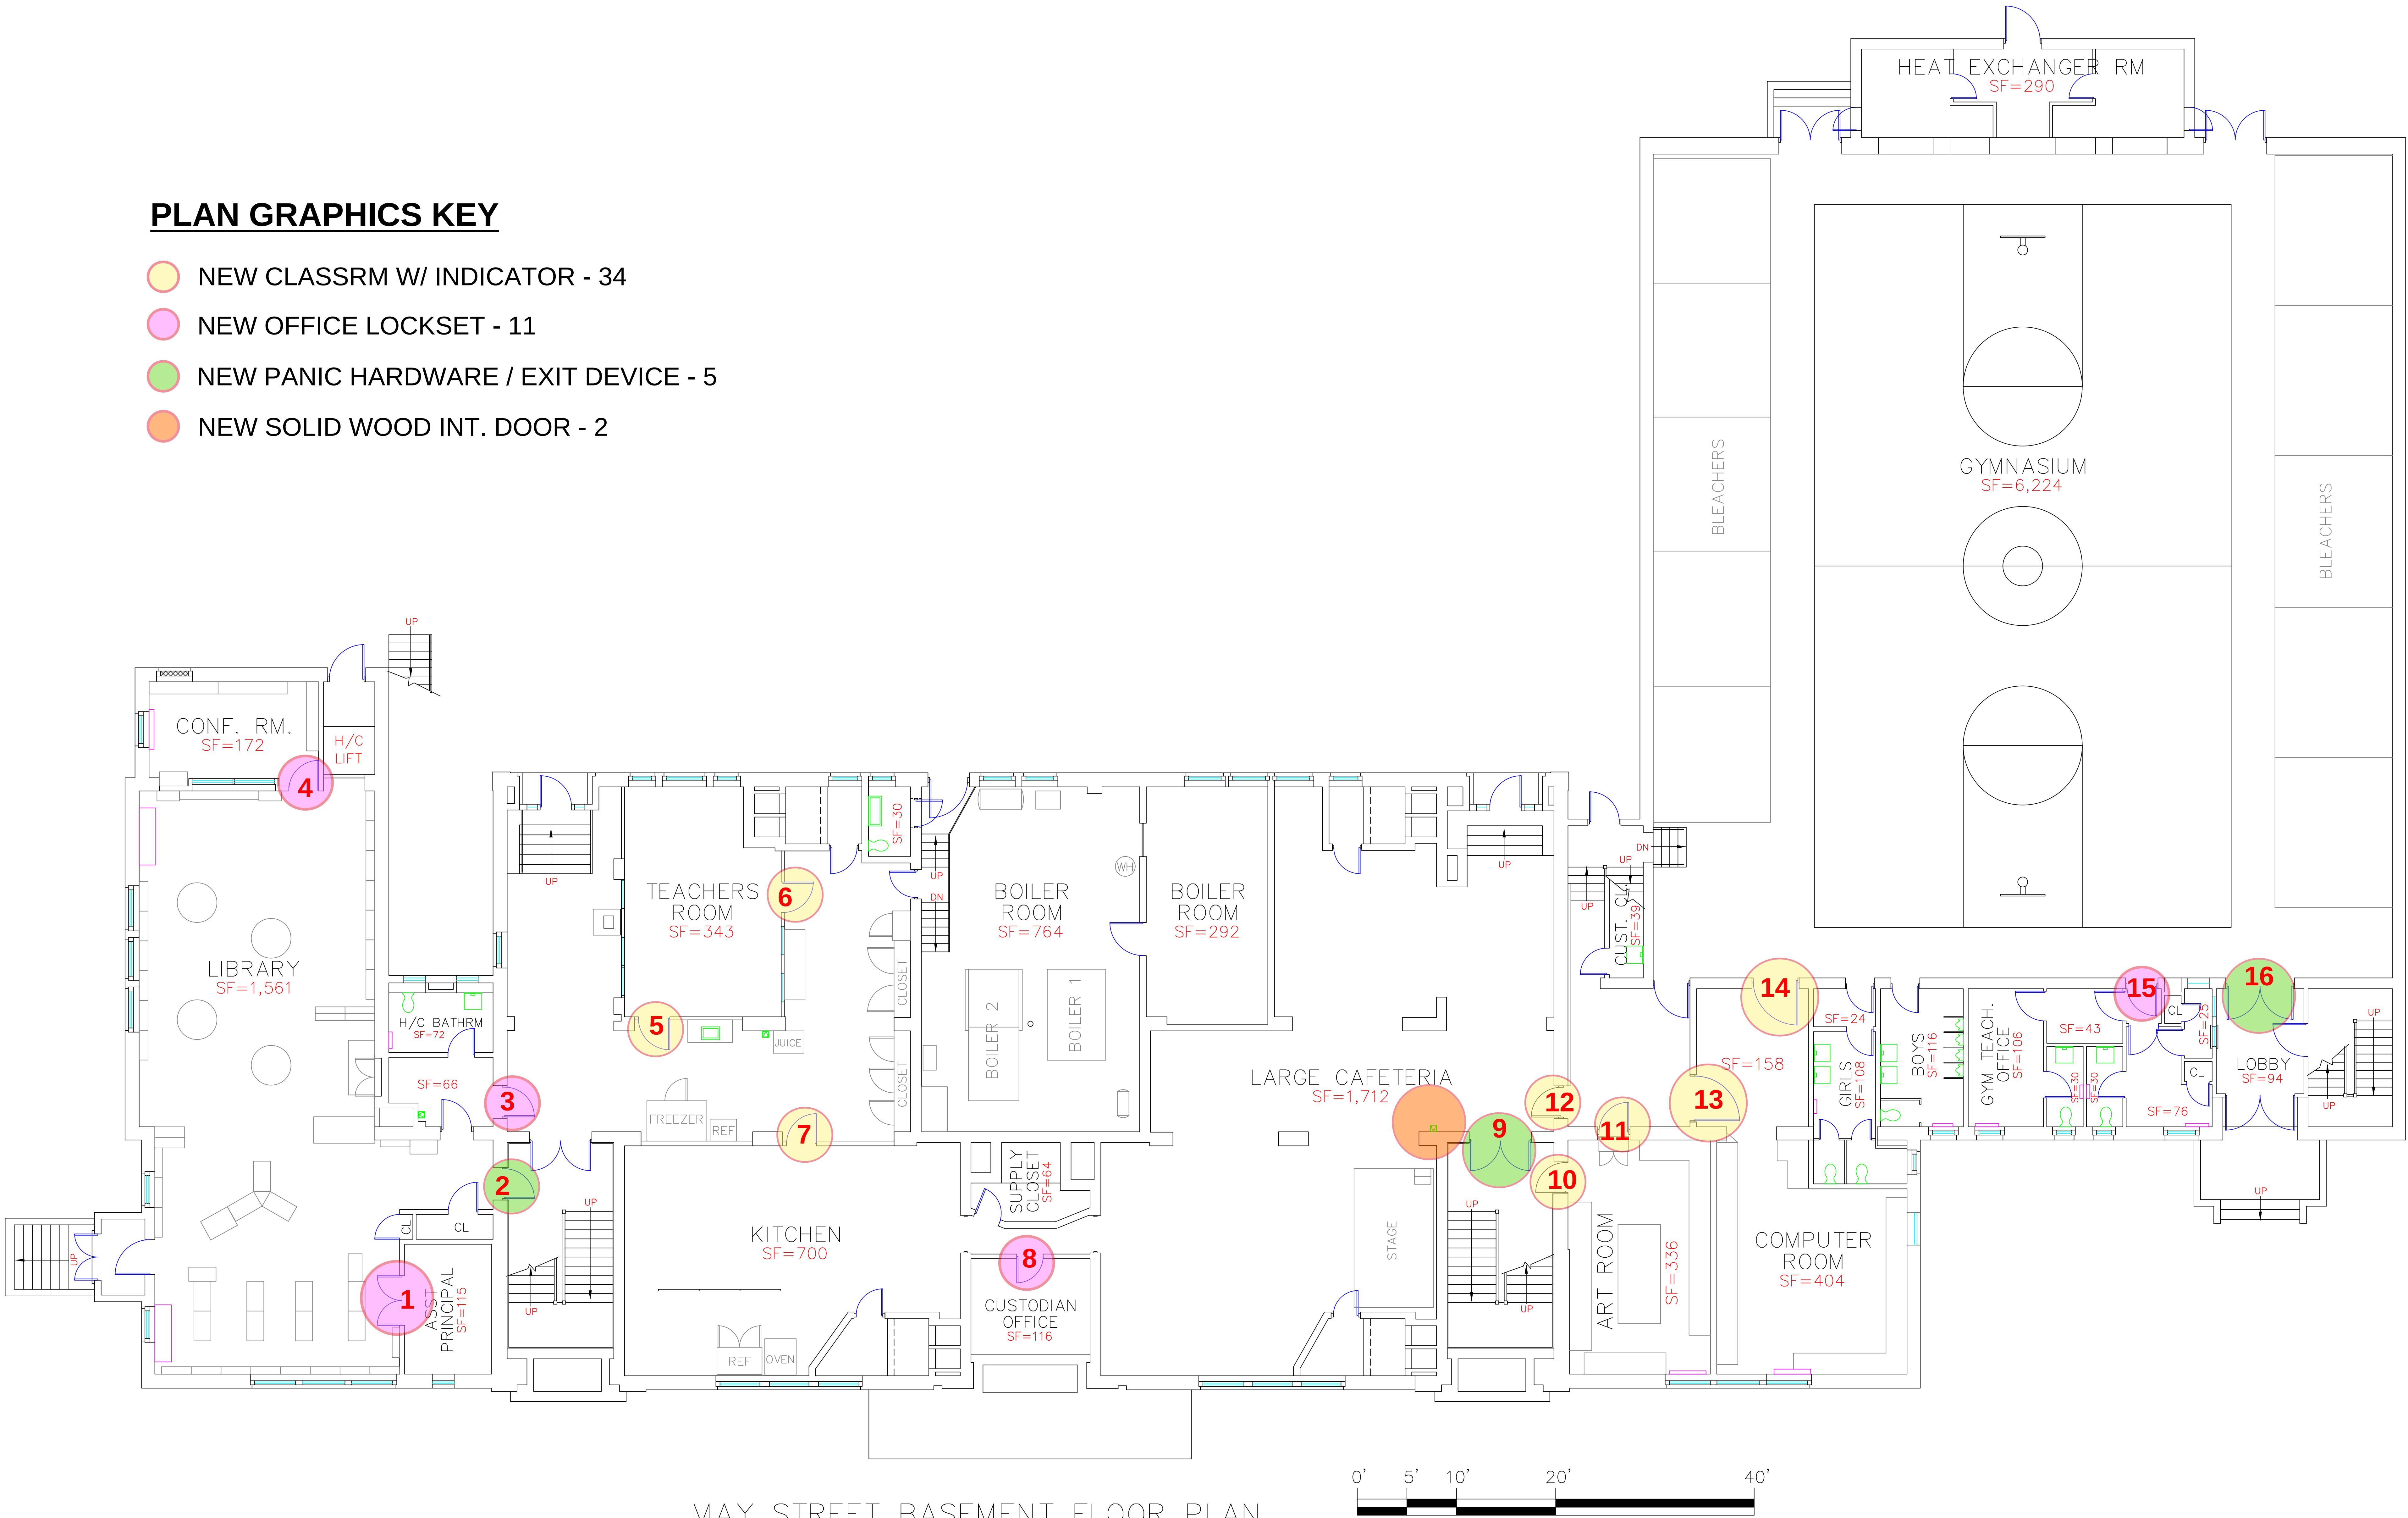



MAY STREET BASEMENT FLOOR PLAN

SF = 18,341

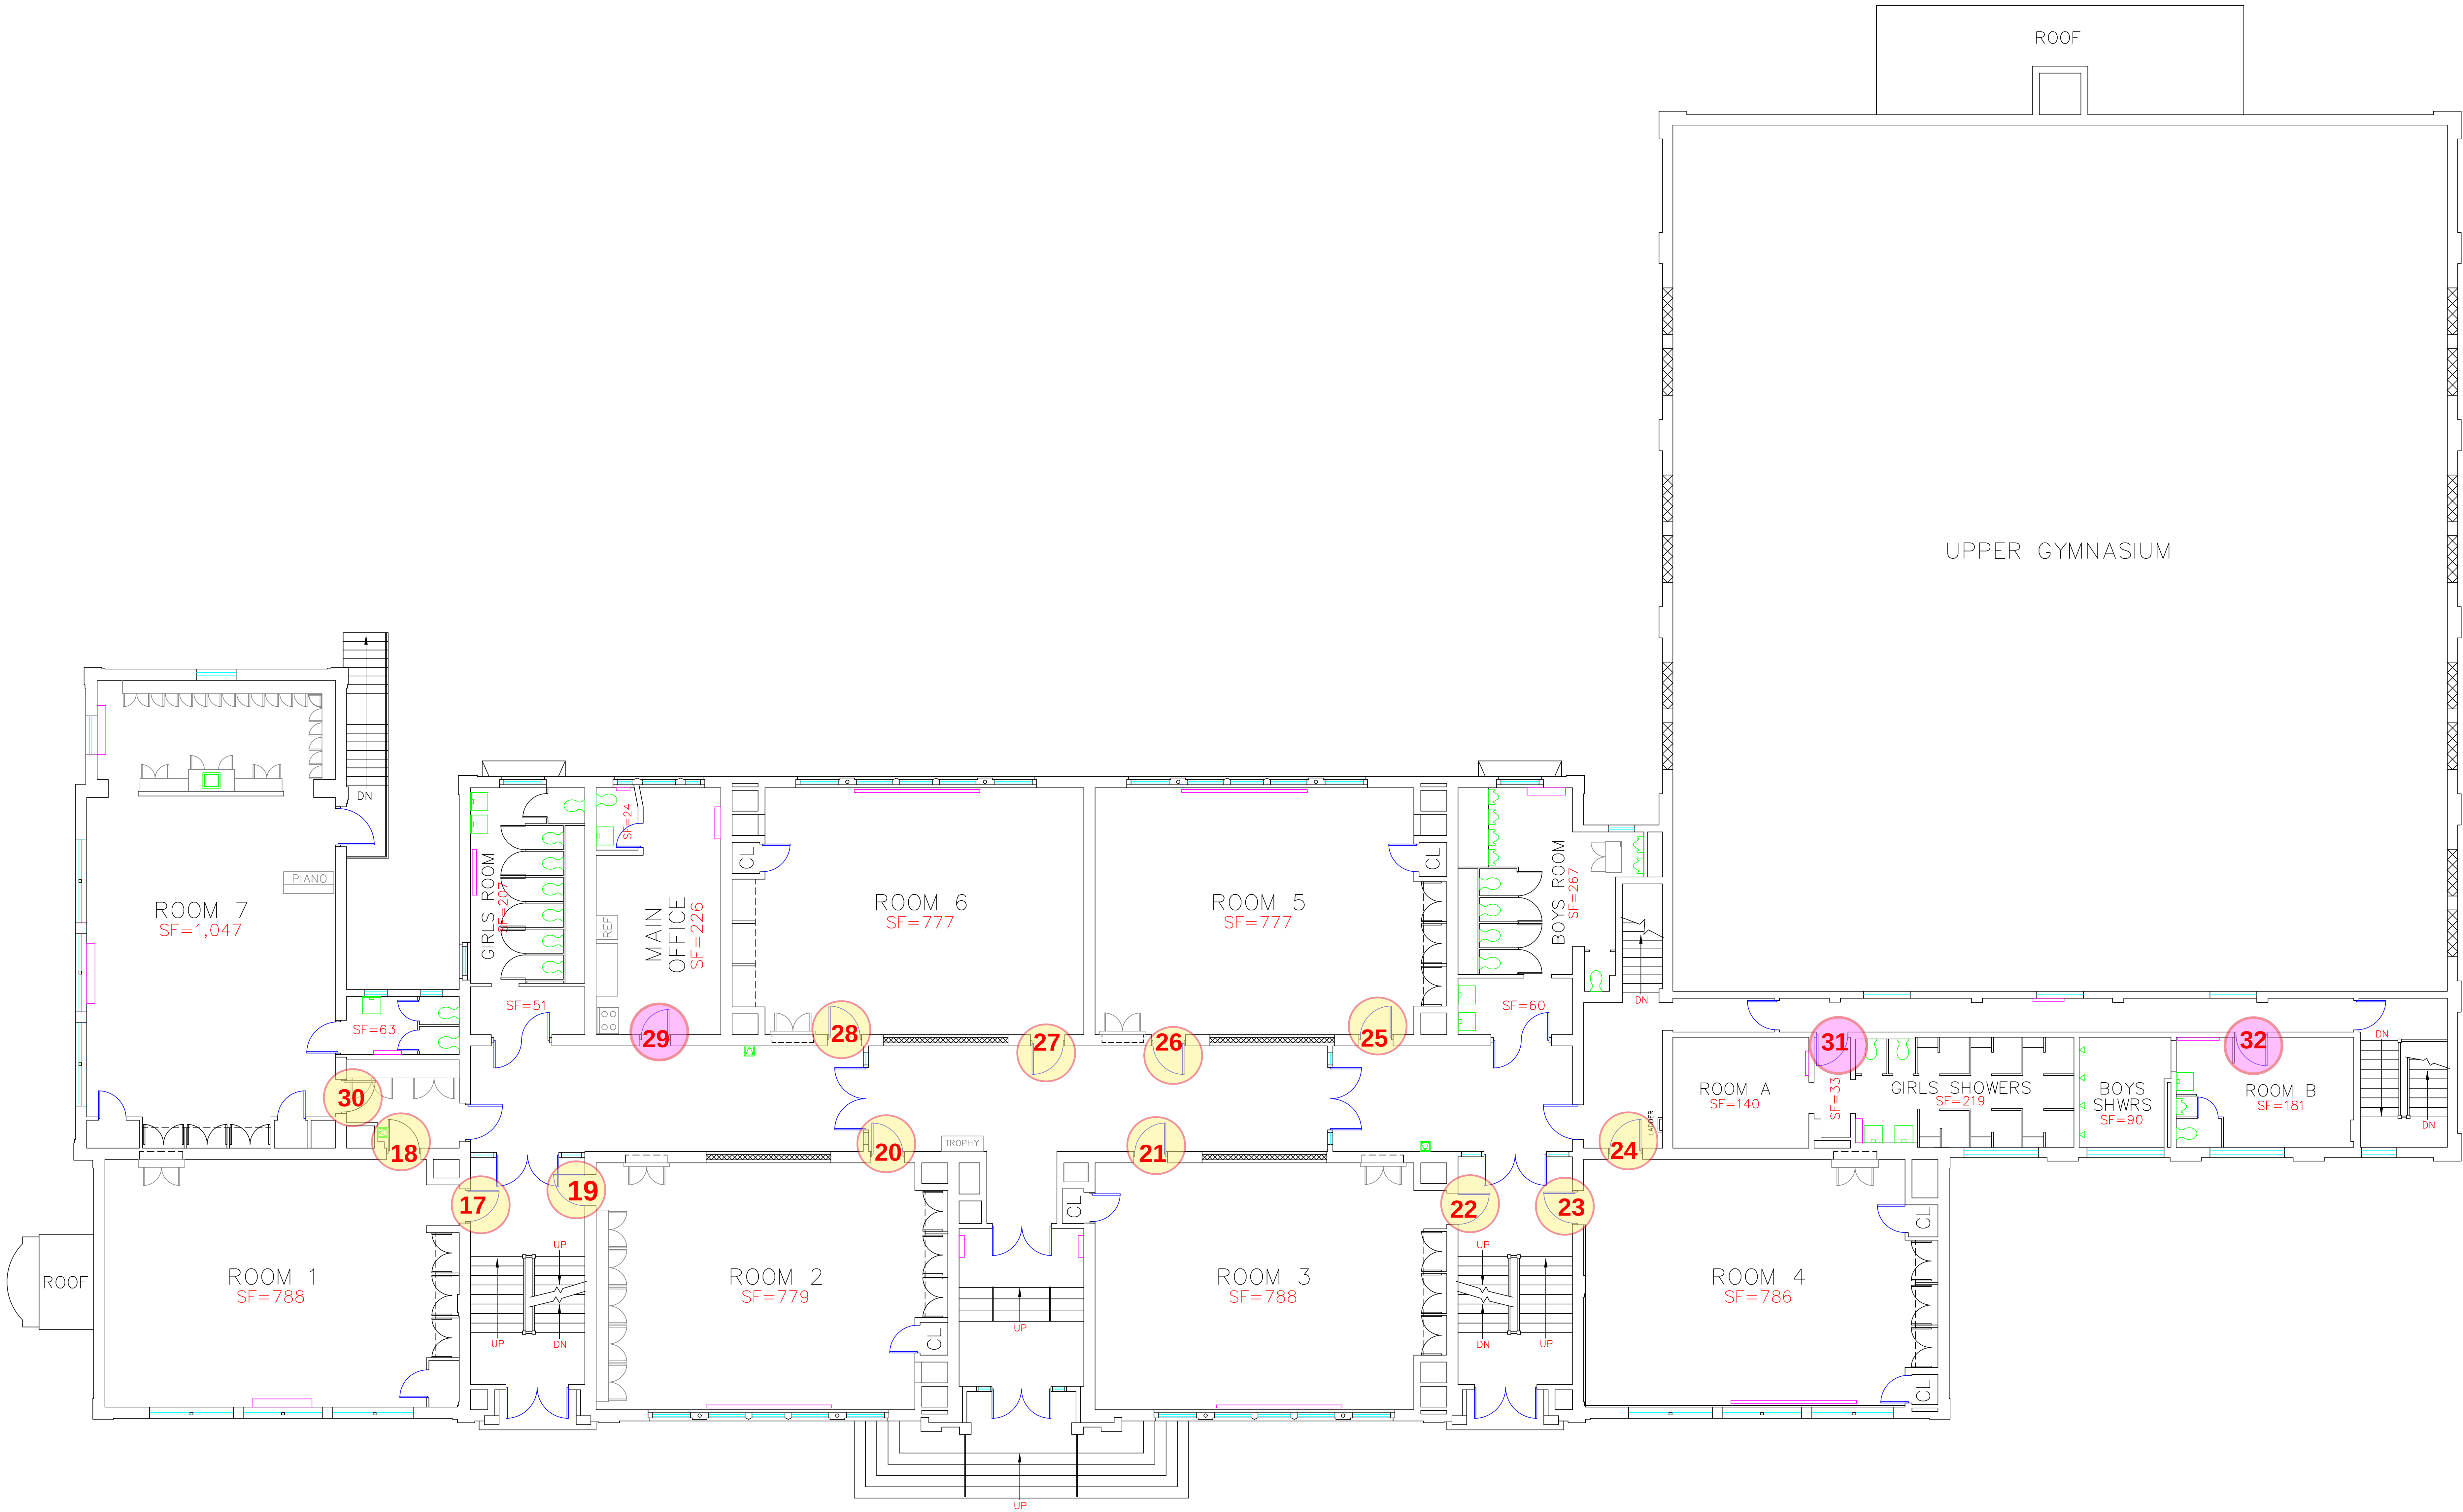


MAY STREET FIRST FLOOR PLAN
SF = 11,337

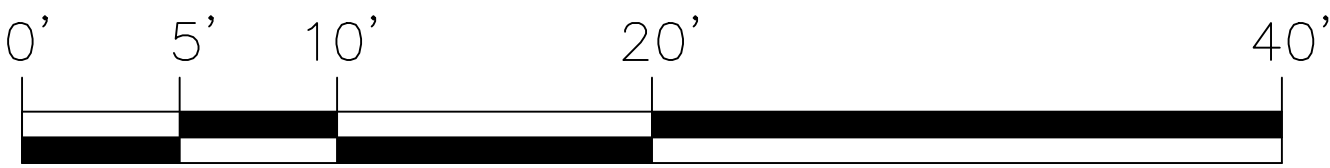


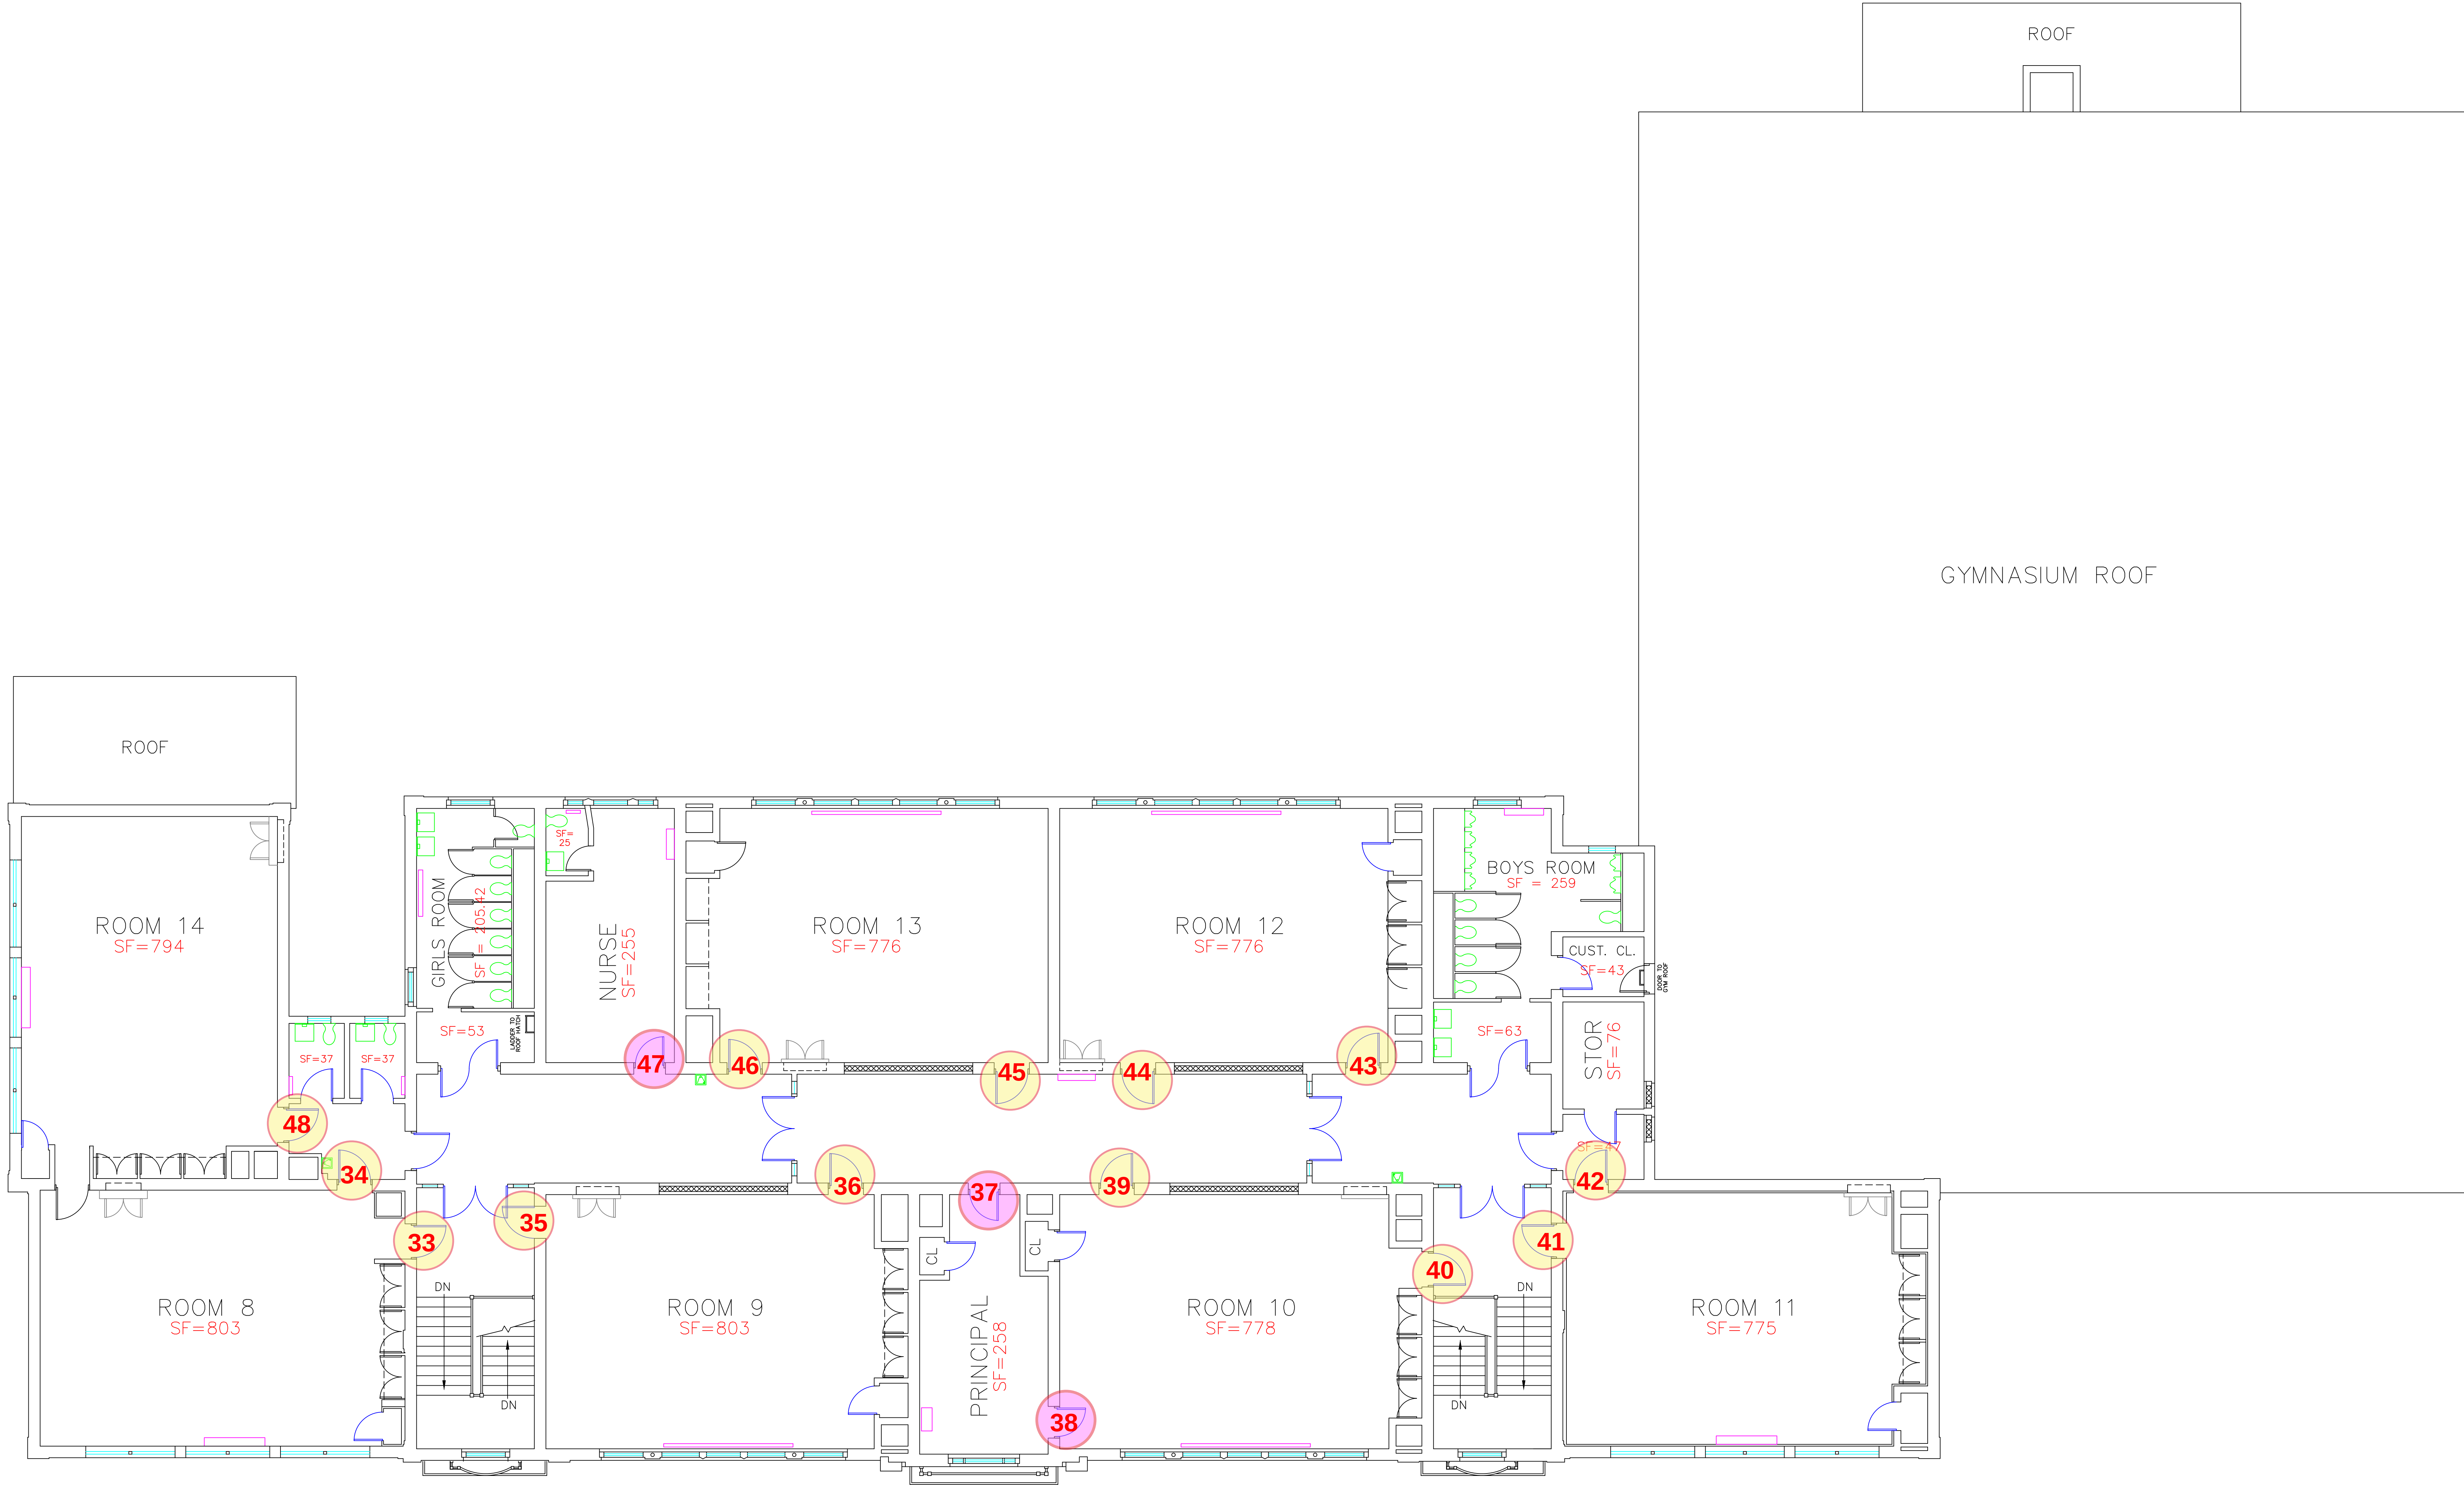


MAY STREET SECOND FLOOR PLAN

SF = 10,021

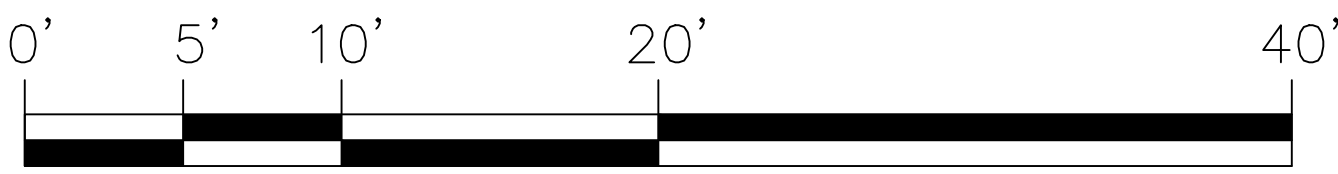

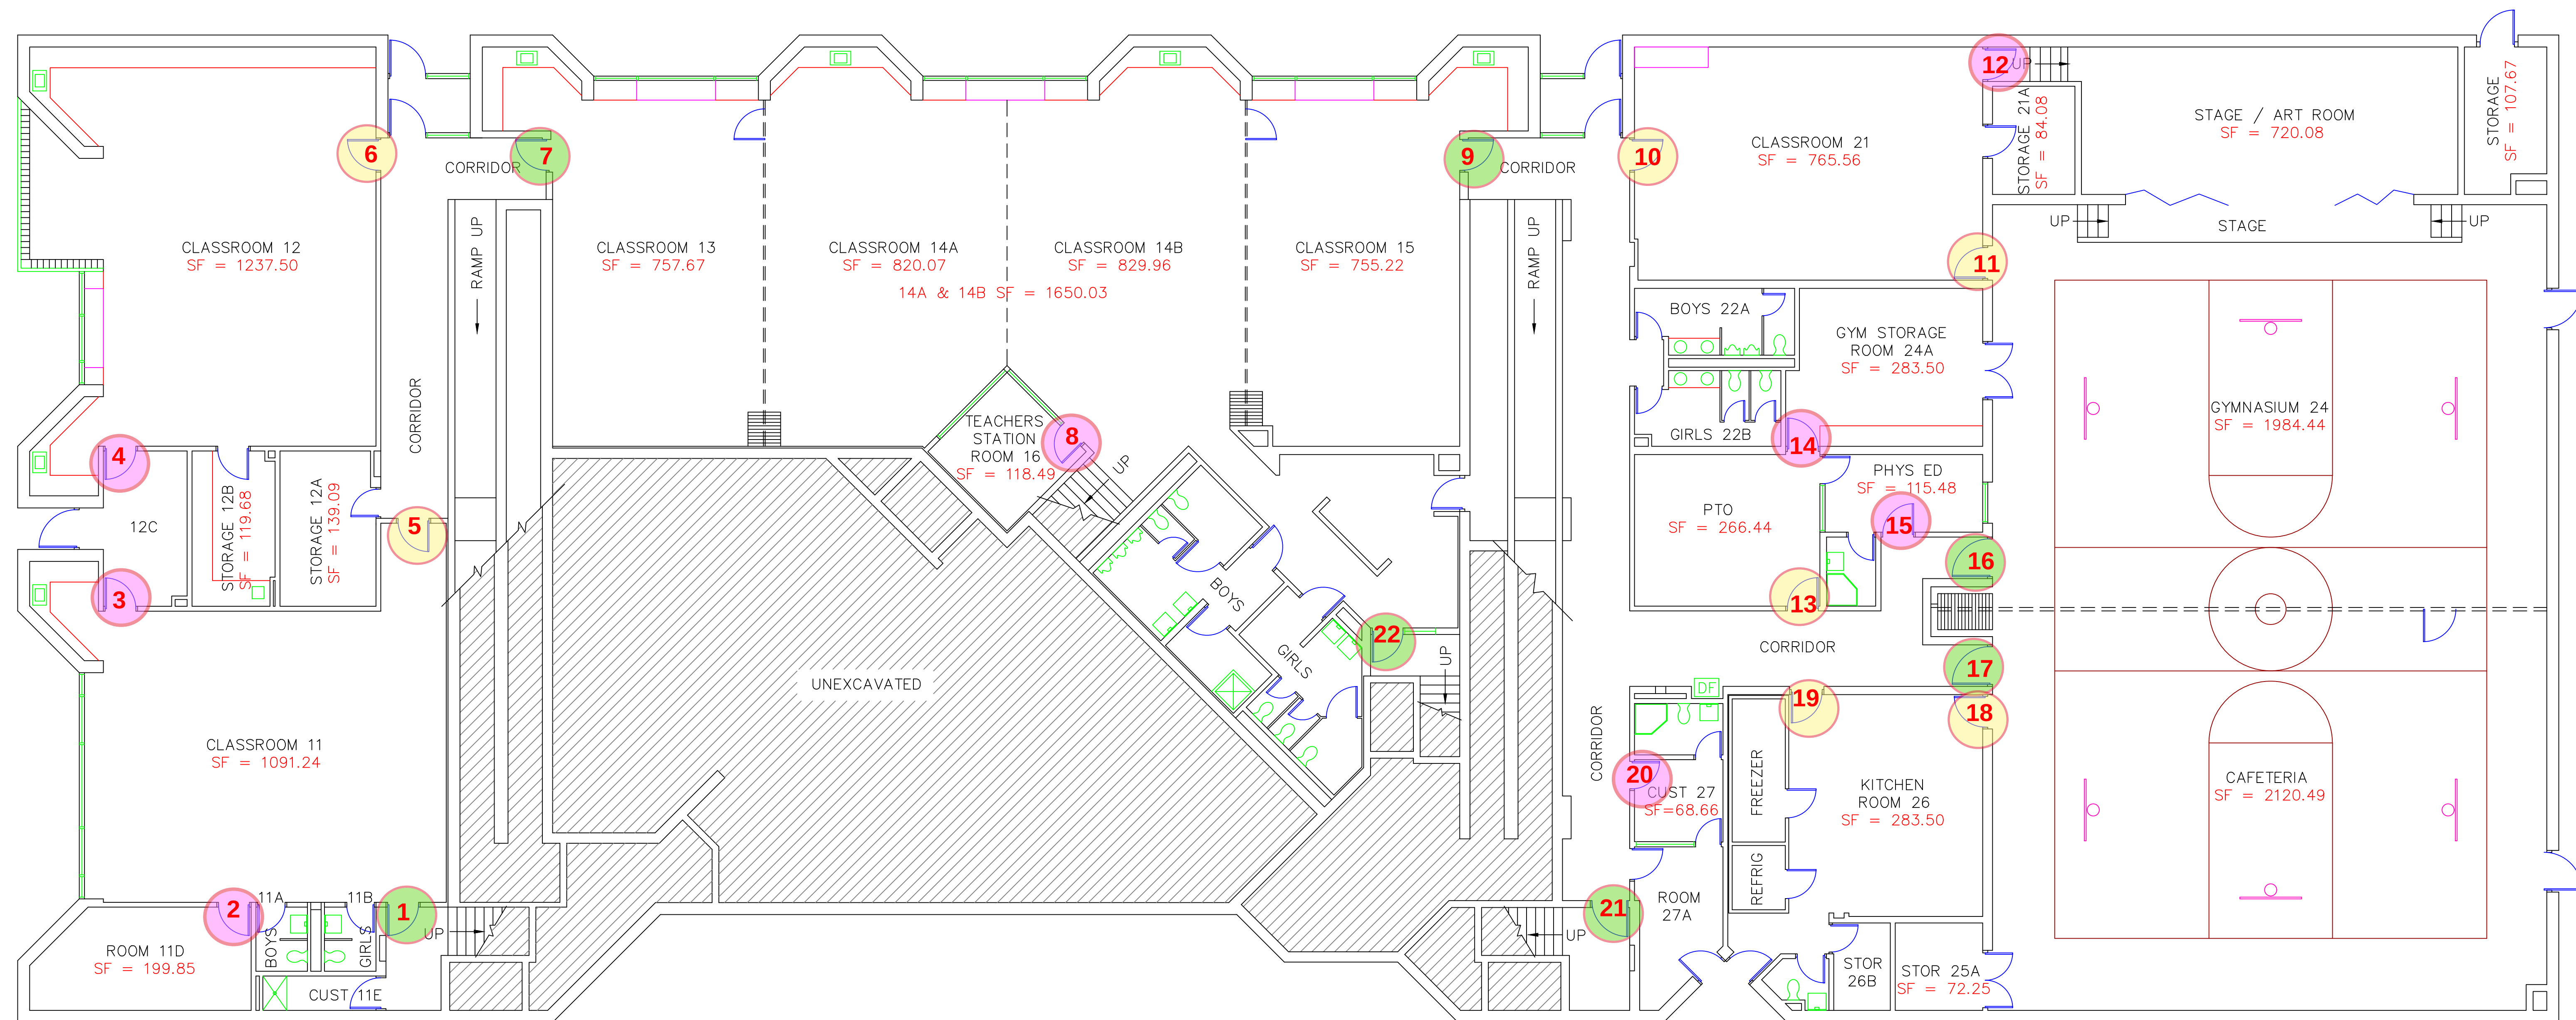

McGRATH FIRST FLOOR
OUTSIDE WALL (W/O UNEXCAVATED AREA) SF = 18,610.00

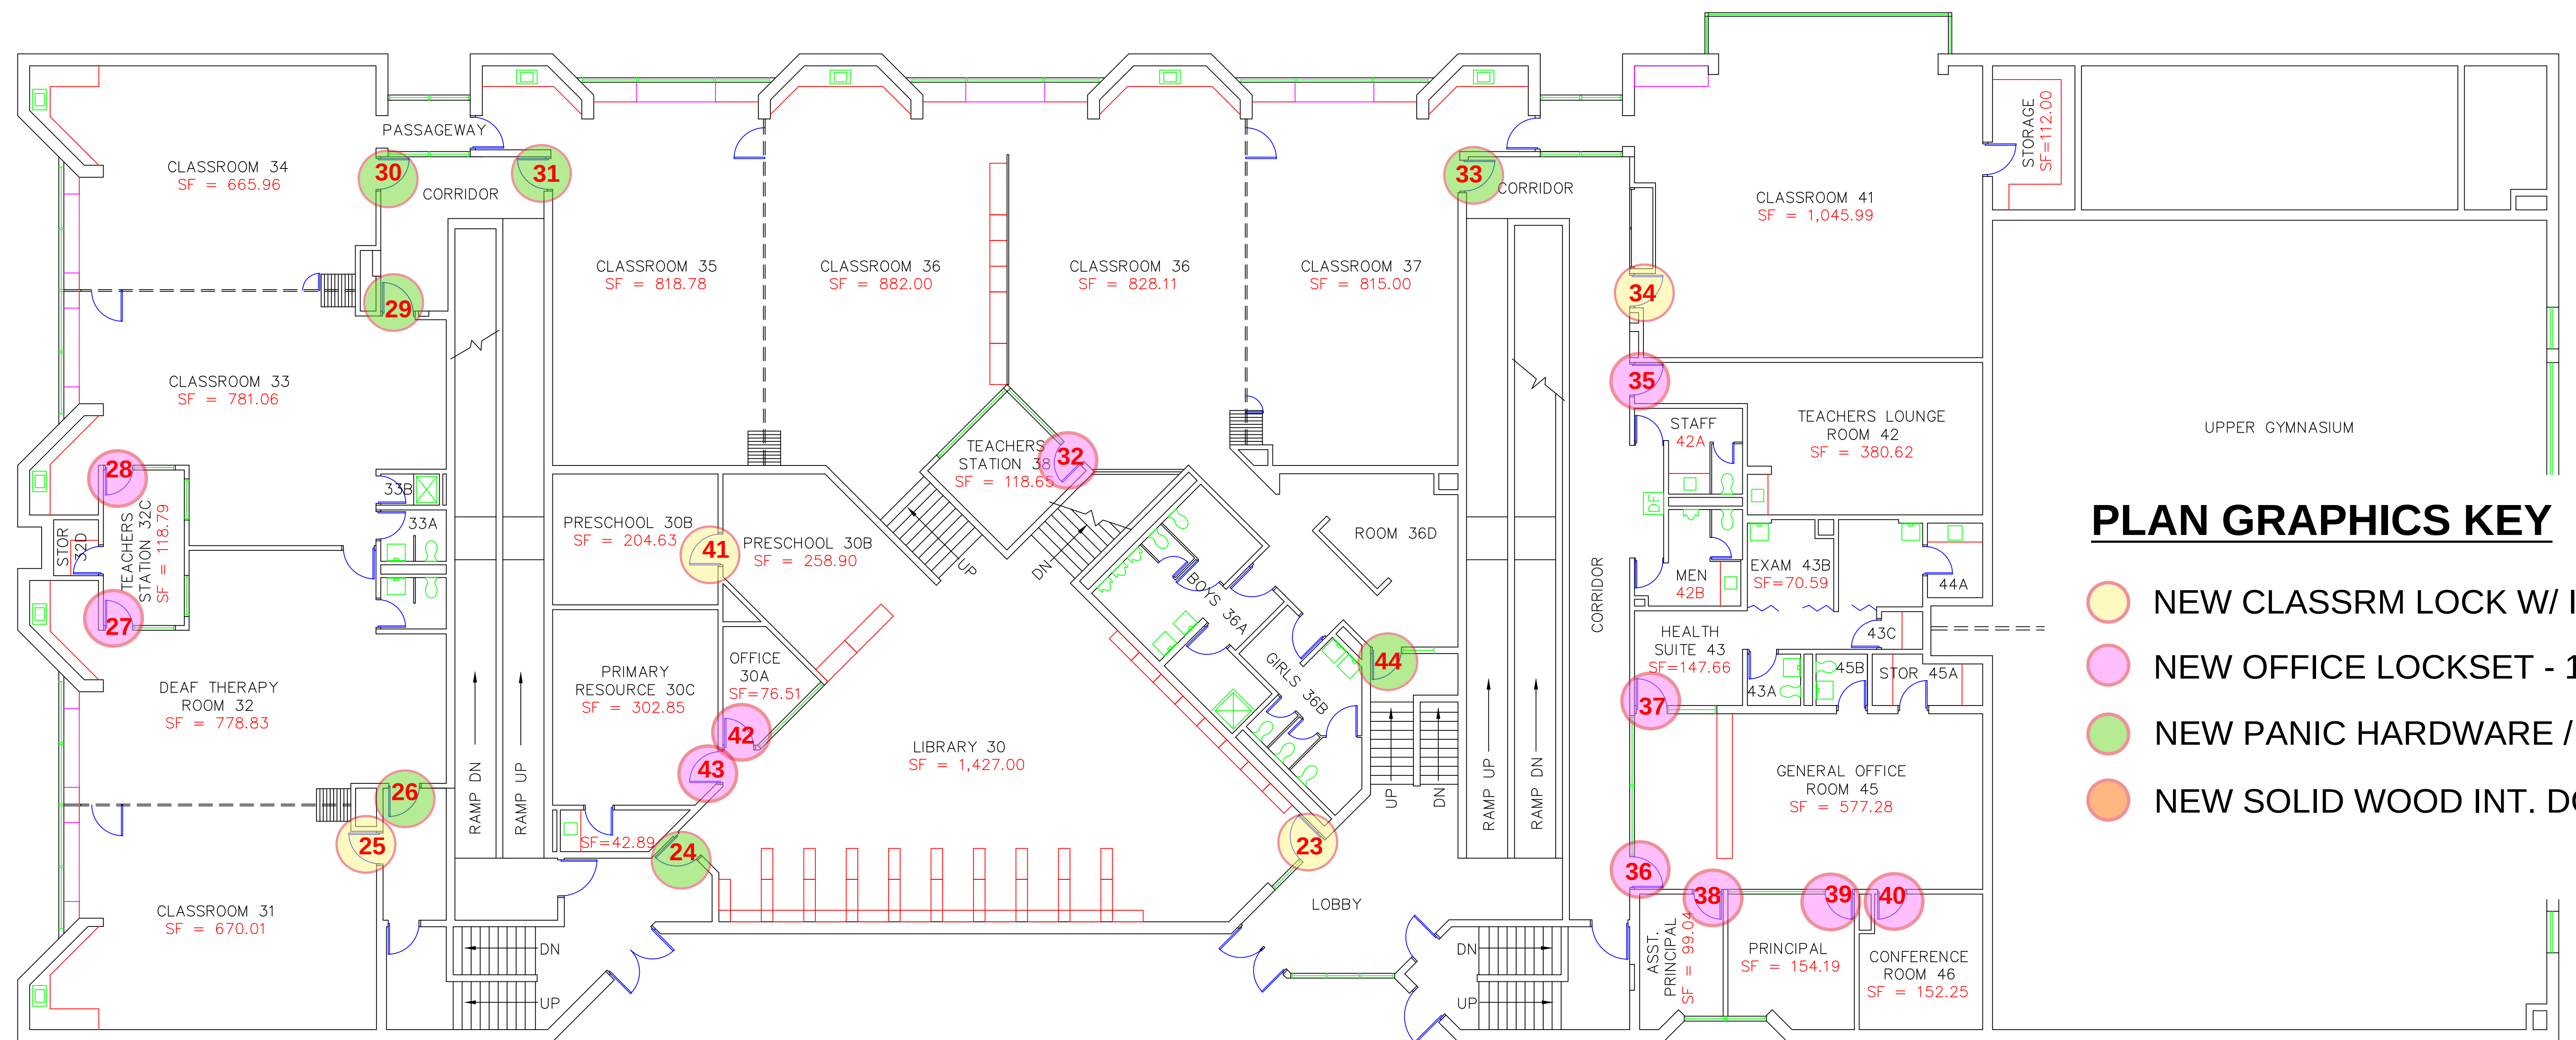


McGRATH SECOND FLOOR
OUTSIDE WALL (W/O UPPER GYM / STAGE AREA) SF = 17,637.40

PLAN GRAPHICS KEY


- NEW CLASSRM LOCK W/ INDICATOR - 11
- NEW OFFICE LOCKSET - 19
- NEW PANIC HARDWARE / EXIT DEVICE - 14
- NEW SOLID WOOD INT. DOOR - 0

PLAN GRAPHICS KEY


-  NEW CLASSRM LOCKSET W/ INDICATOR - 18
-  NEW OFFICE LOCKSET - 7
-  NEW PANIC HARDWARE / EXIT DEVICE - 0
-  NEW SOLID WOOD INT. DOOR - 0

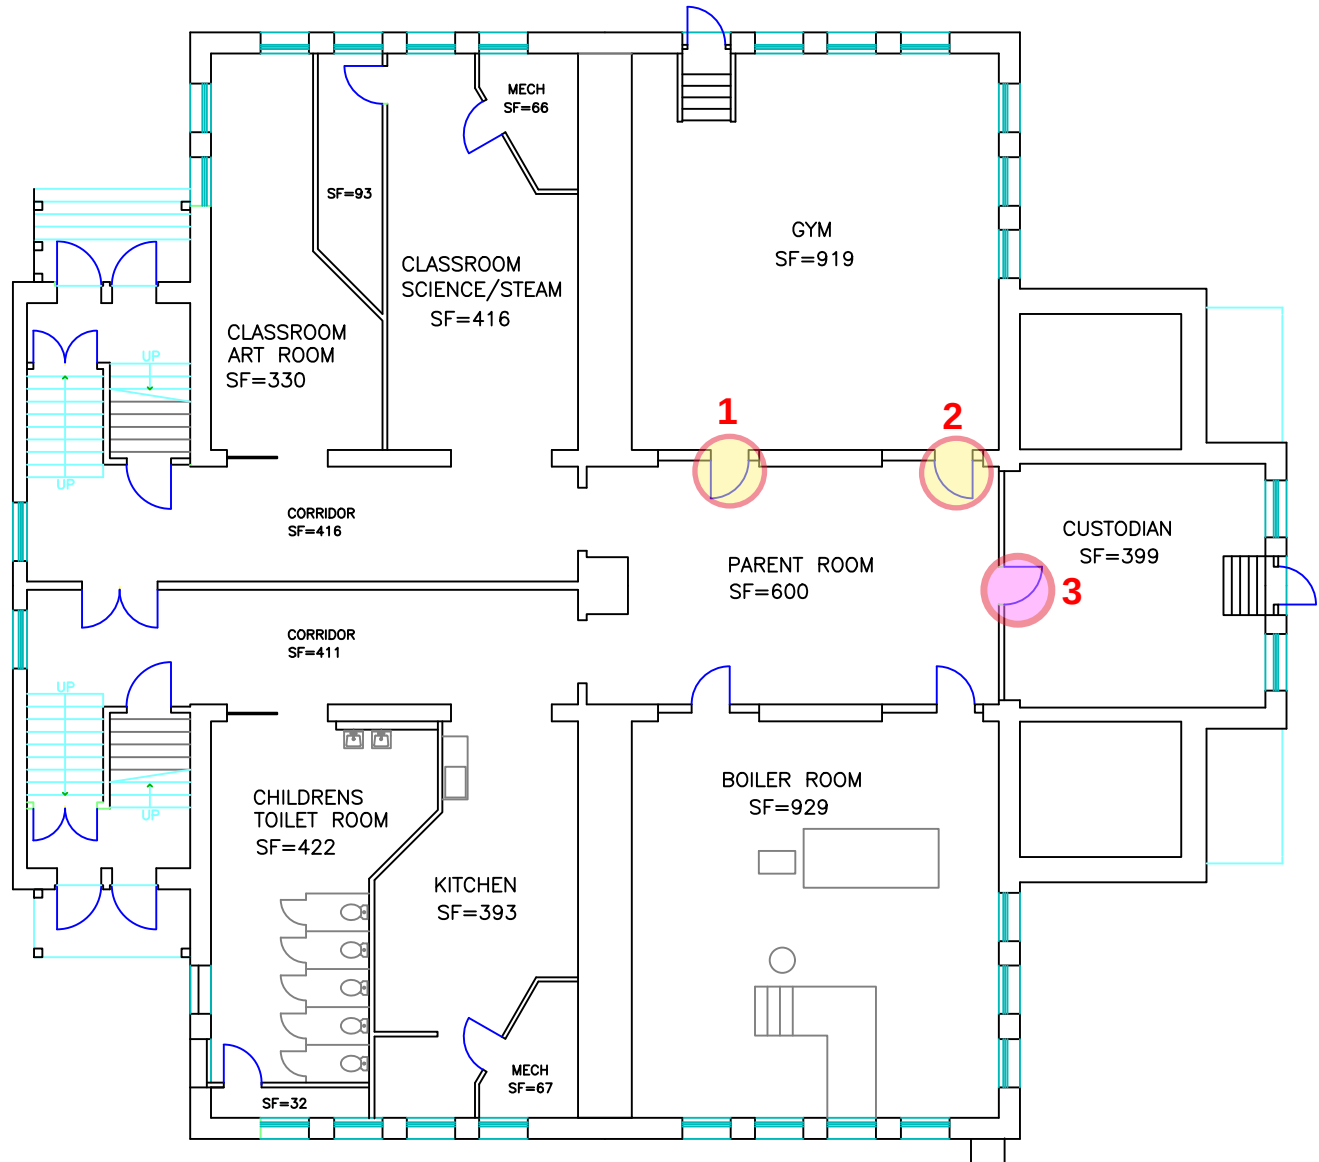

MILLBURY ST BASEMENT
SF BLDG PERIMETER = 7,280

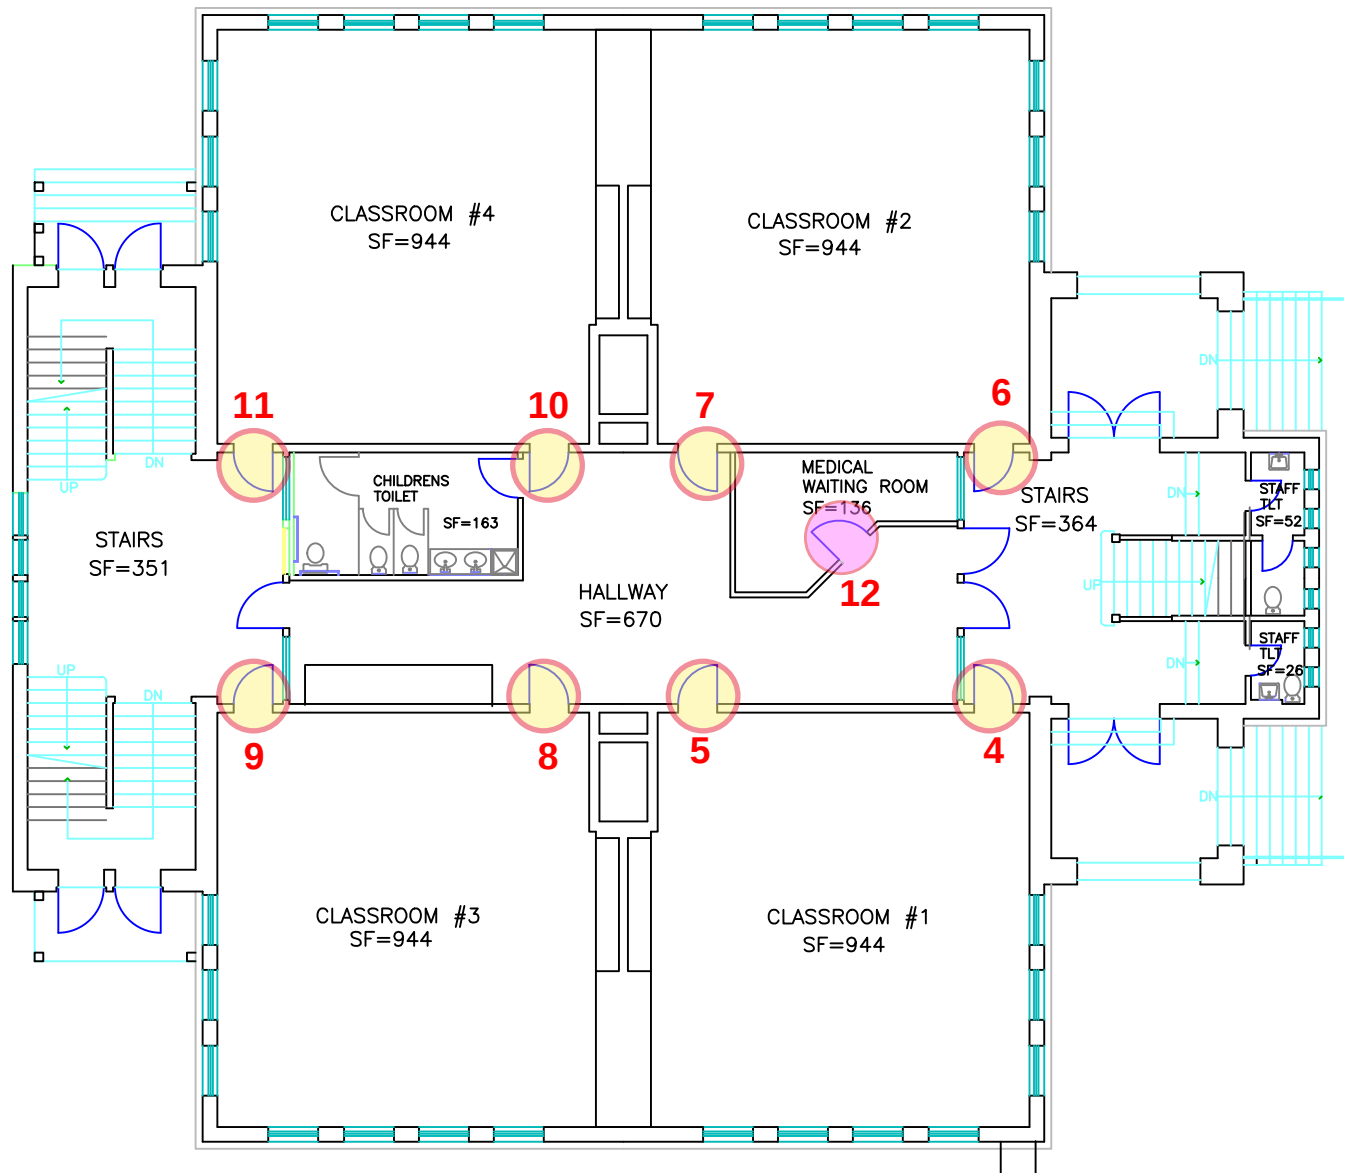


MILLBURY ST 1ST FLOOR
SF BLDG PERIMETER = 7,176

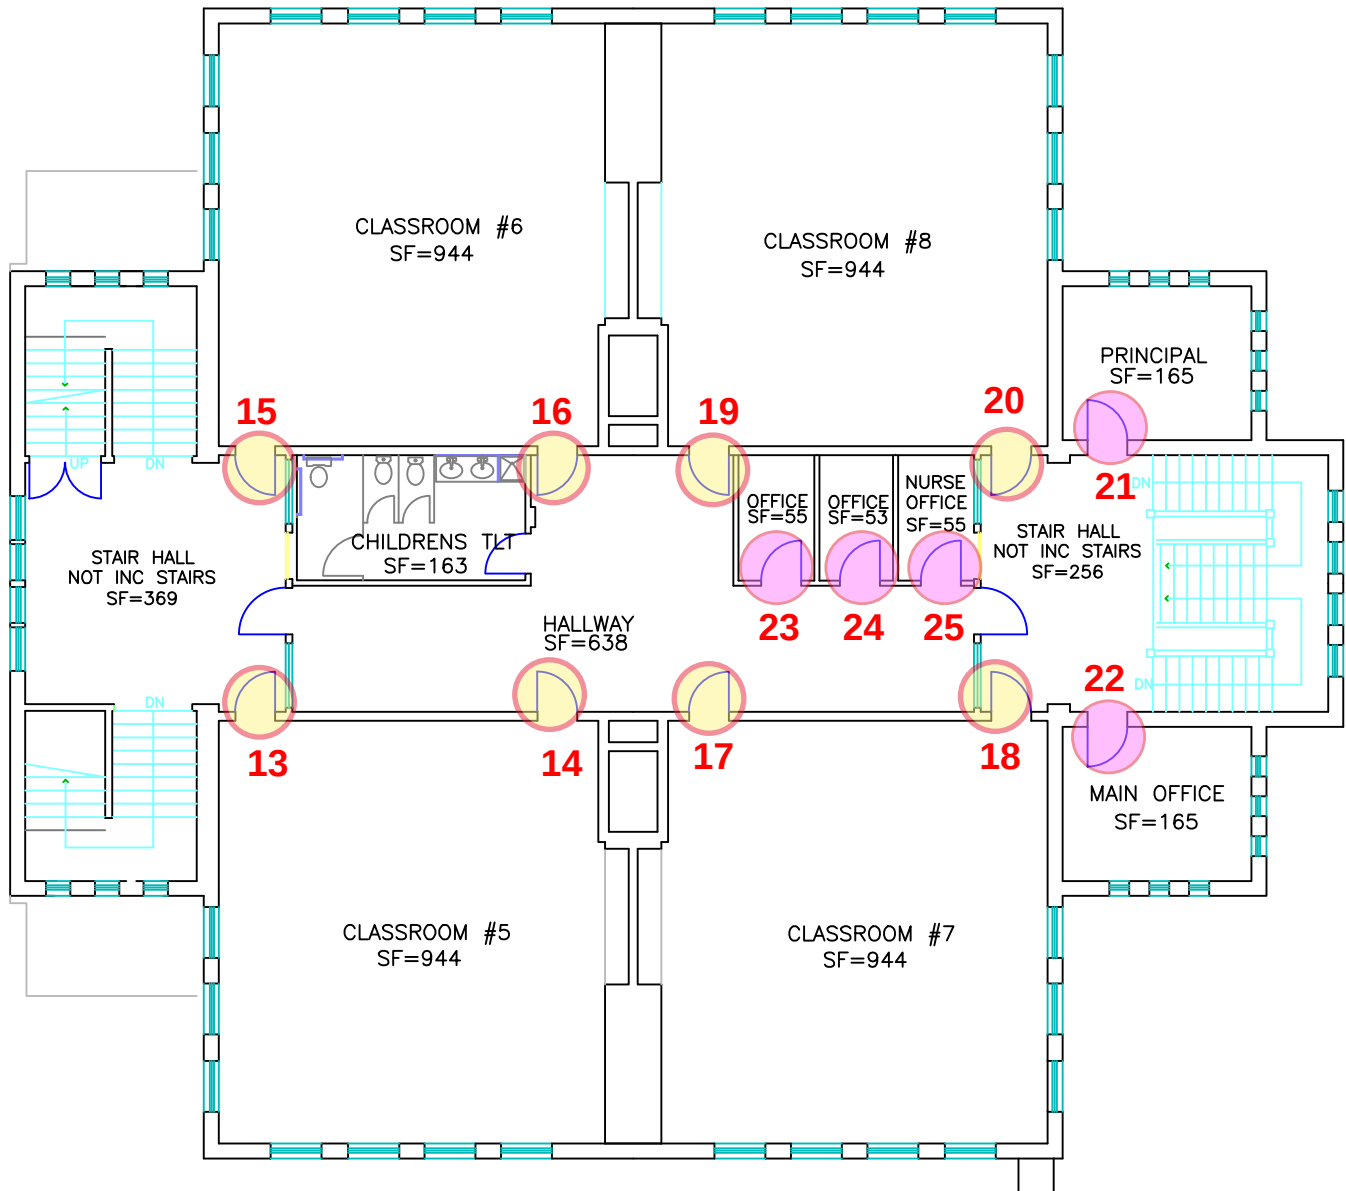

MILLBURY ST 2ND FLOOR
SF BLDG PERIMETER = 7,136


PLAN GRAPHICS KEY

- NEW CLASSRM LOCKSET W/ INDICATOR - 44
- NEW OFFICE LOCKSET - 18
- NEW PANIC HARDWARE / EXIT DEVICE - 0
- NEW SOLID WOOD INT. DOOR - 0

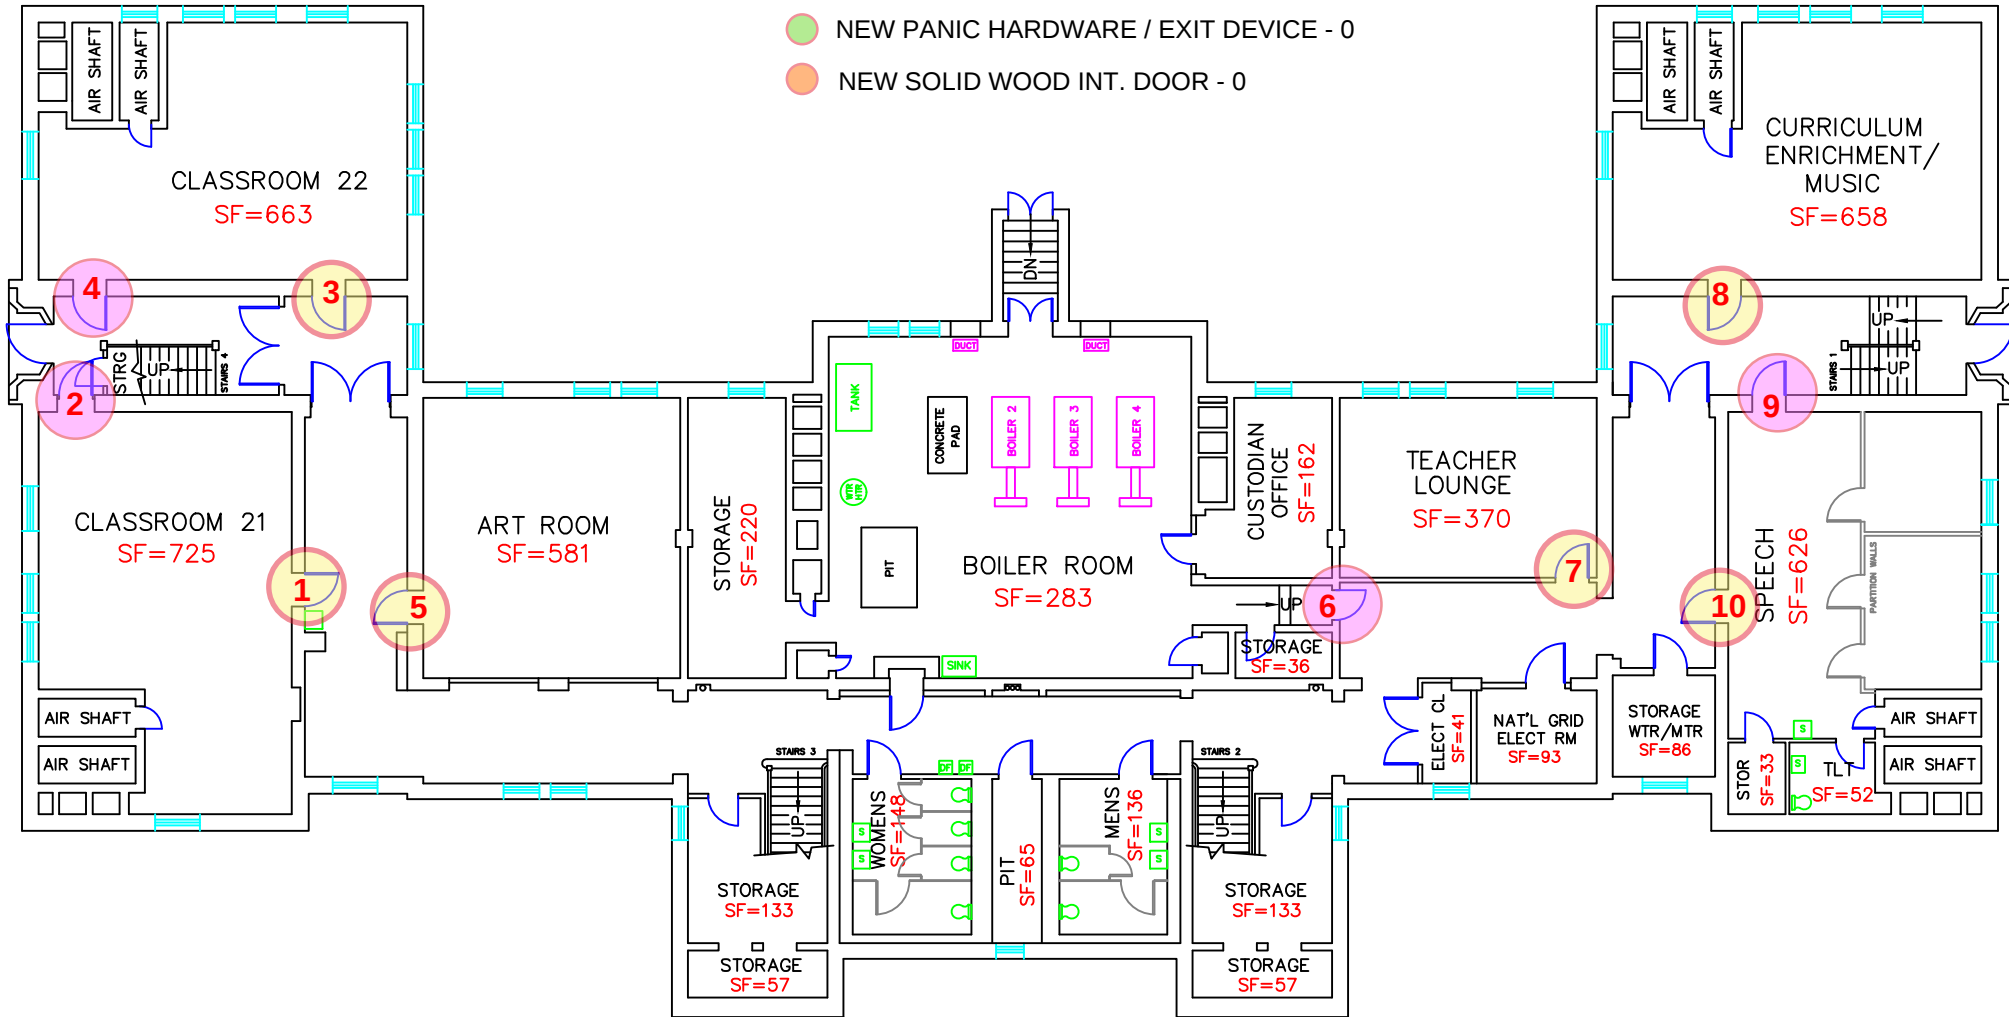


TATNUCK BASEMENT

PERIMETER SF = 10,401

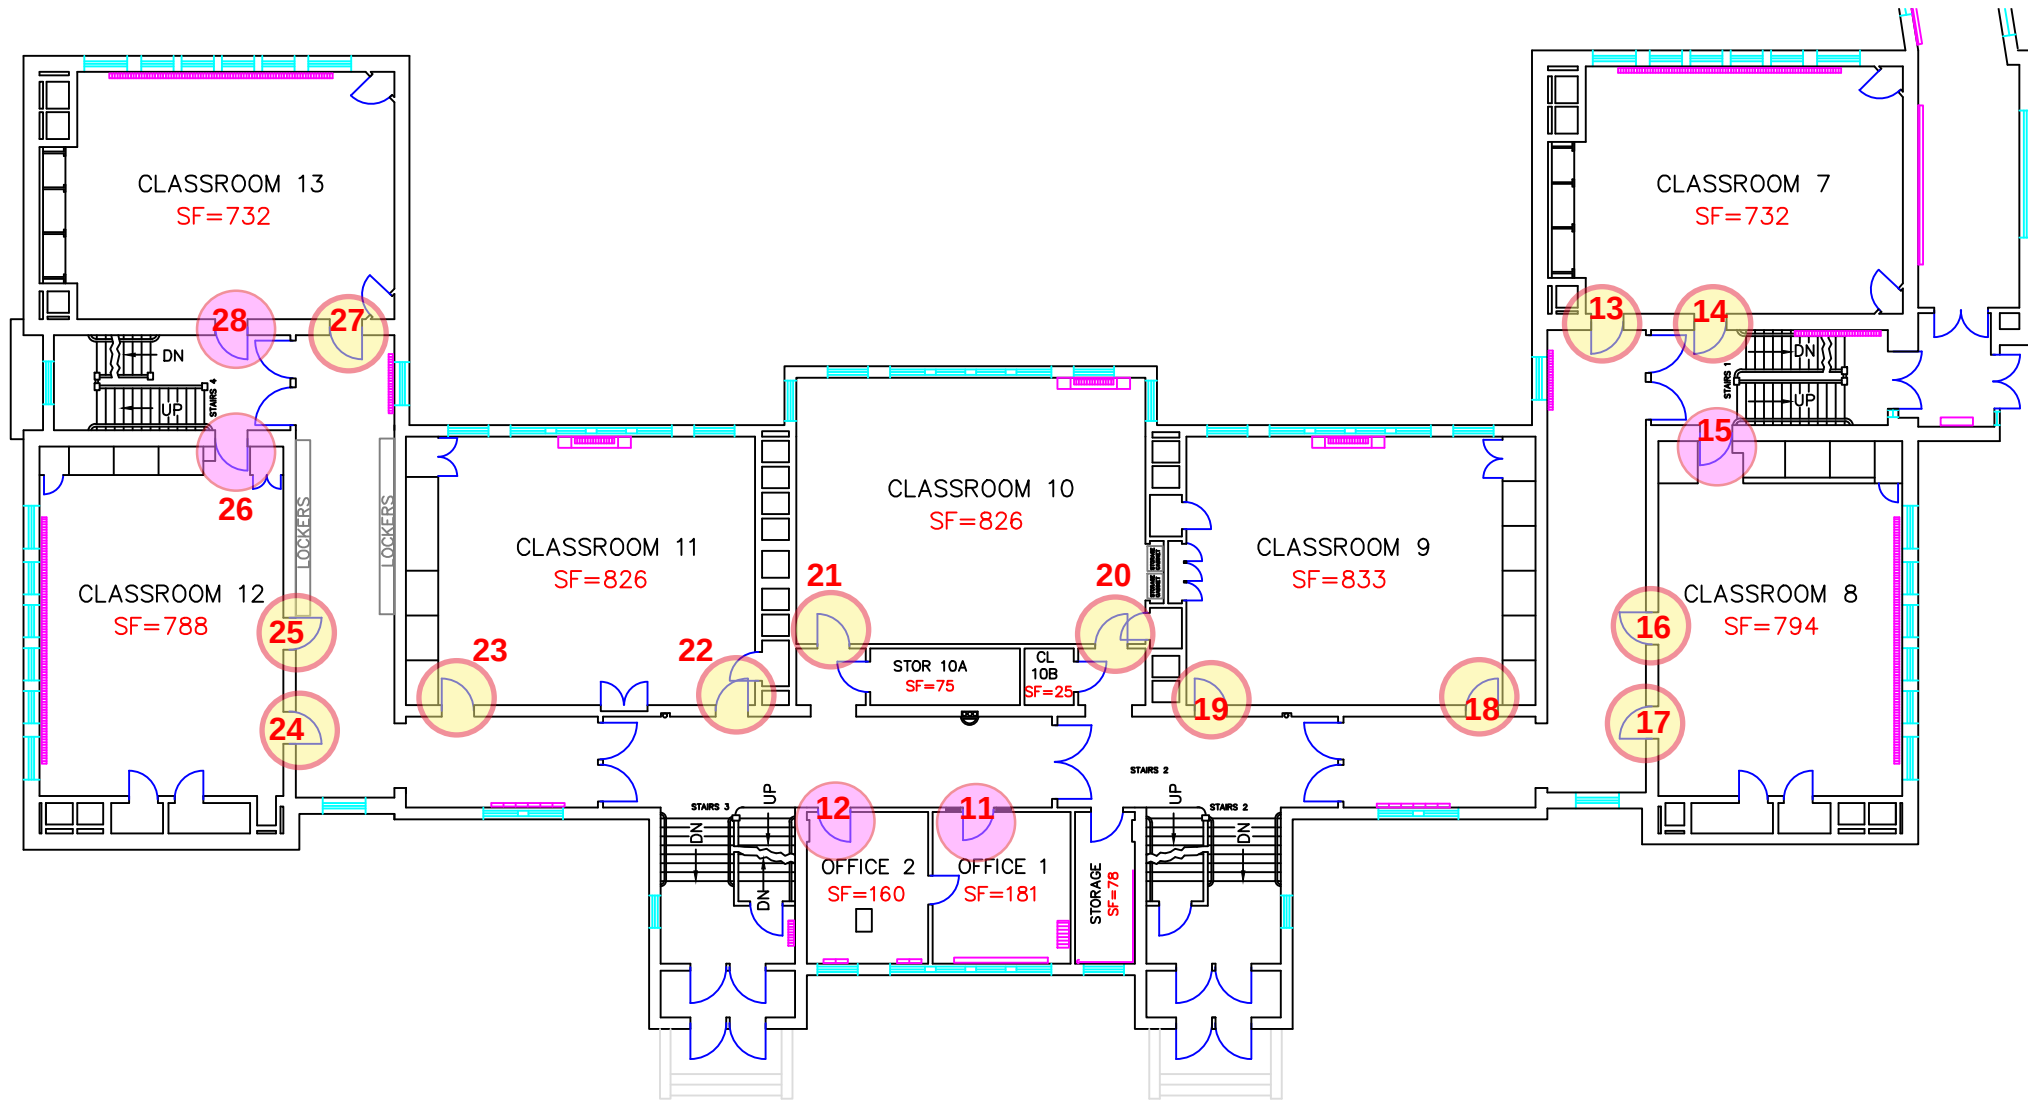


TATNUCK 1ST FLOOR

PERIMETER SF = 25,863

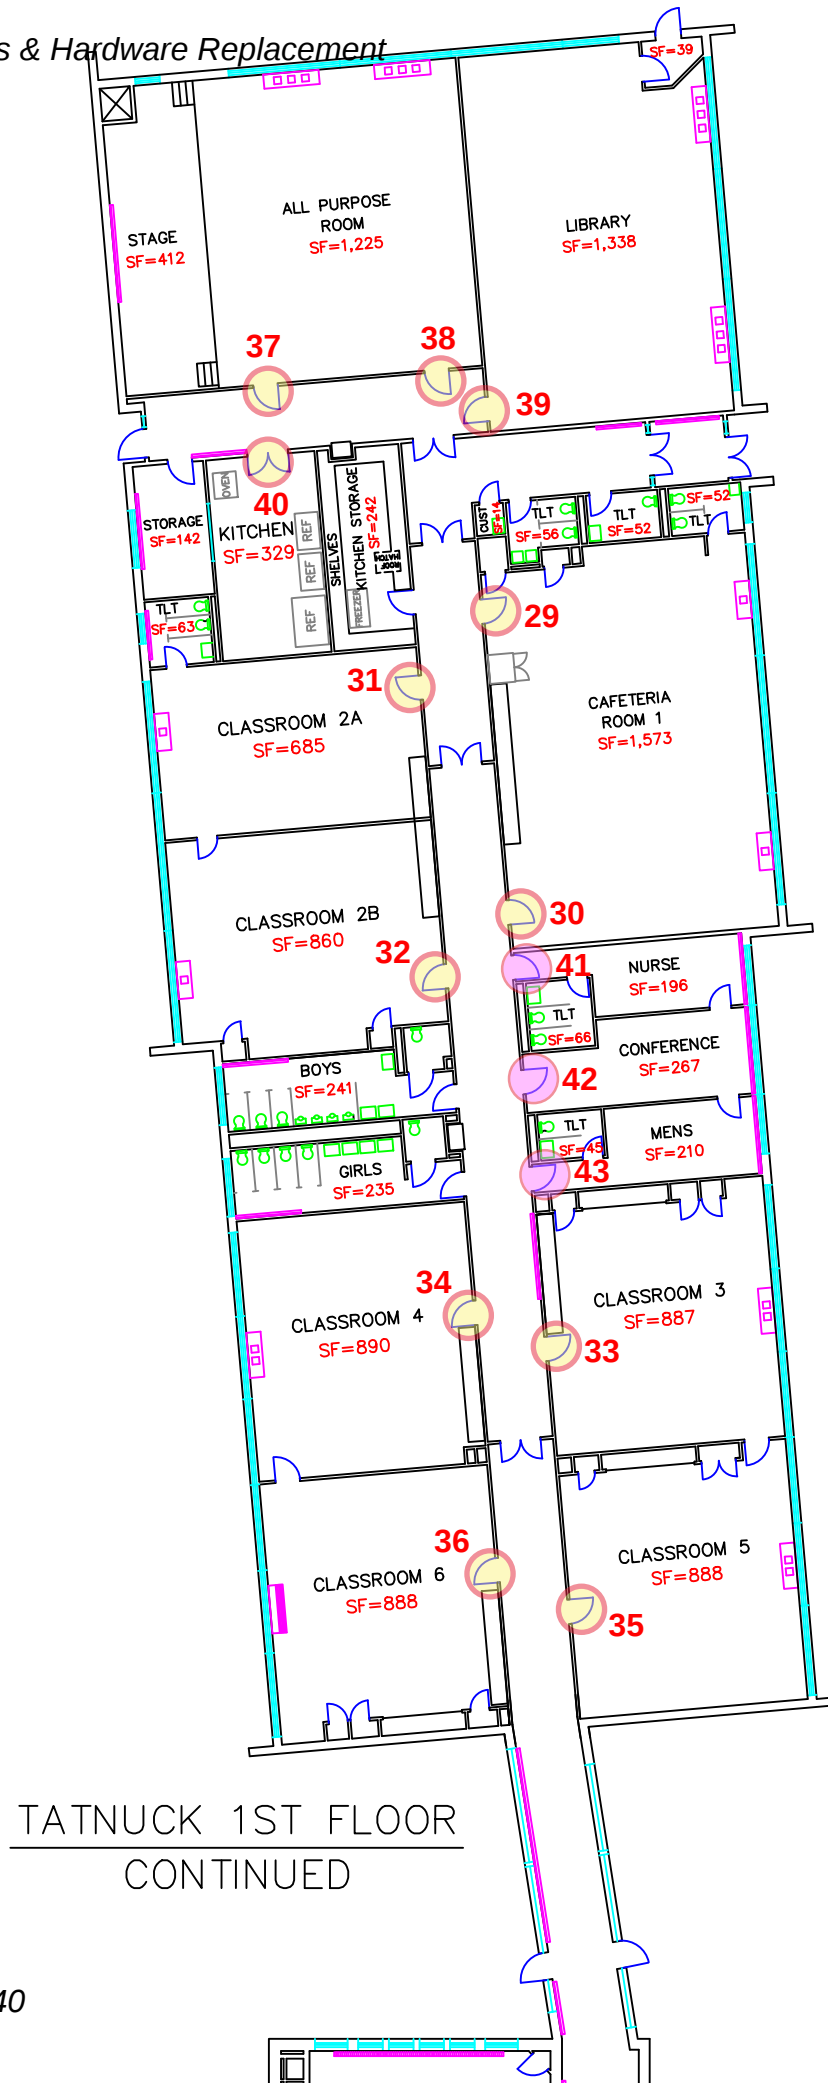


TATNUCK 1ST FLOOR
CONTINUED

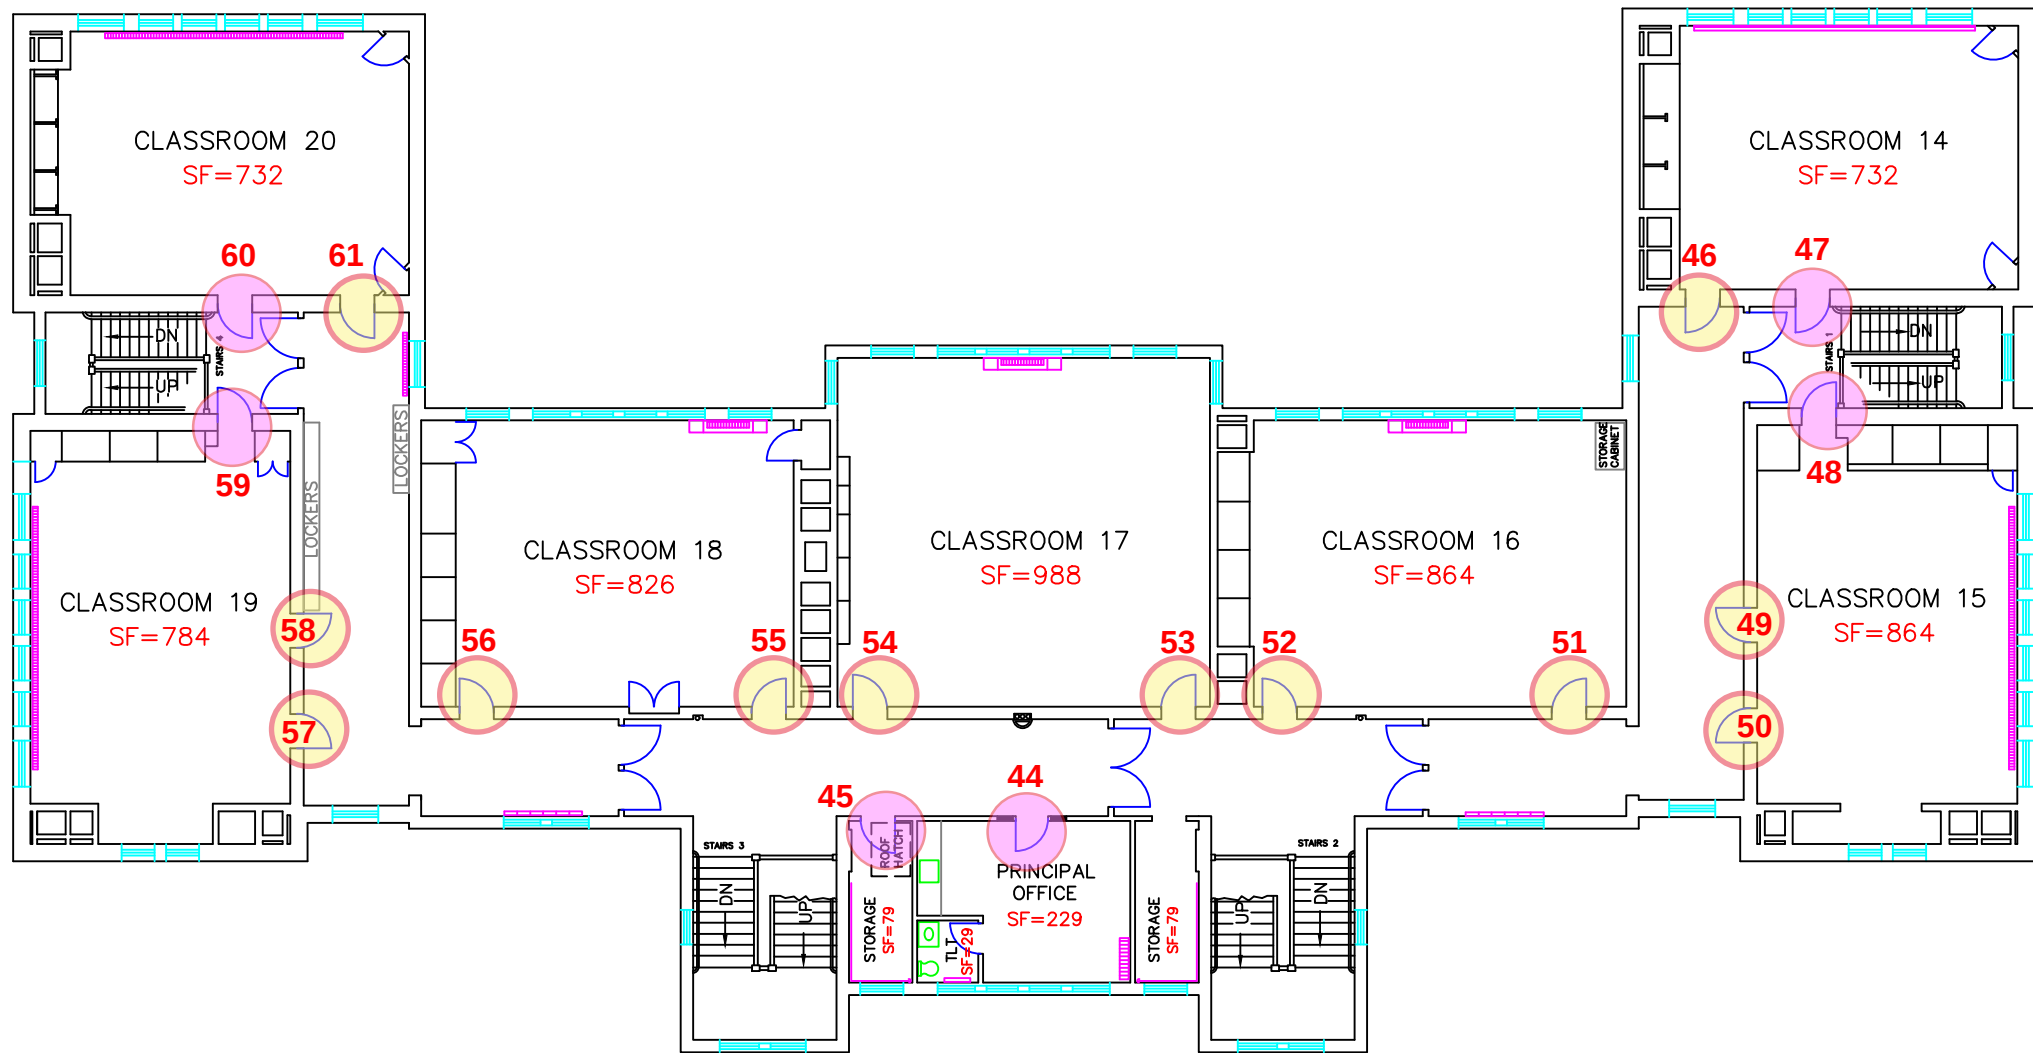

TATNUCK 2ND FLOOR


PERIMETER SF = 10,251

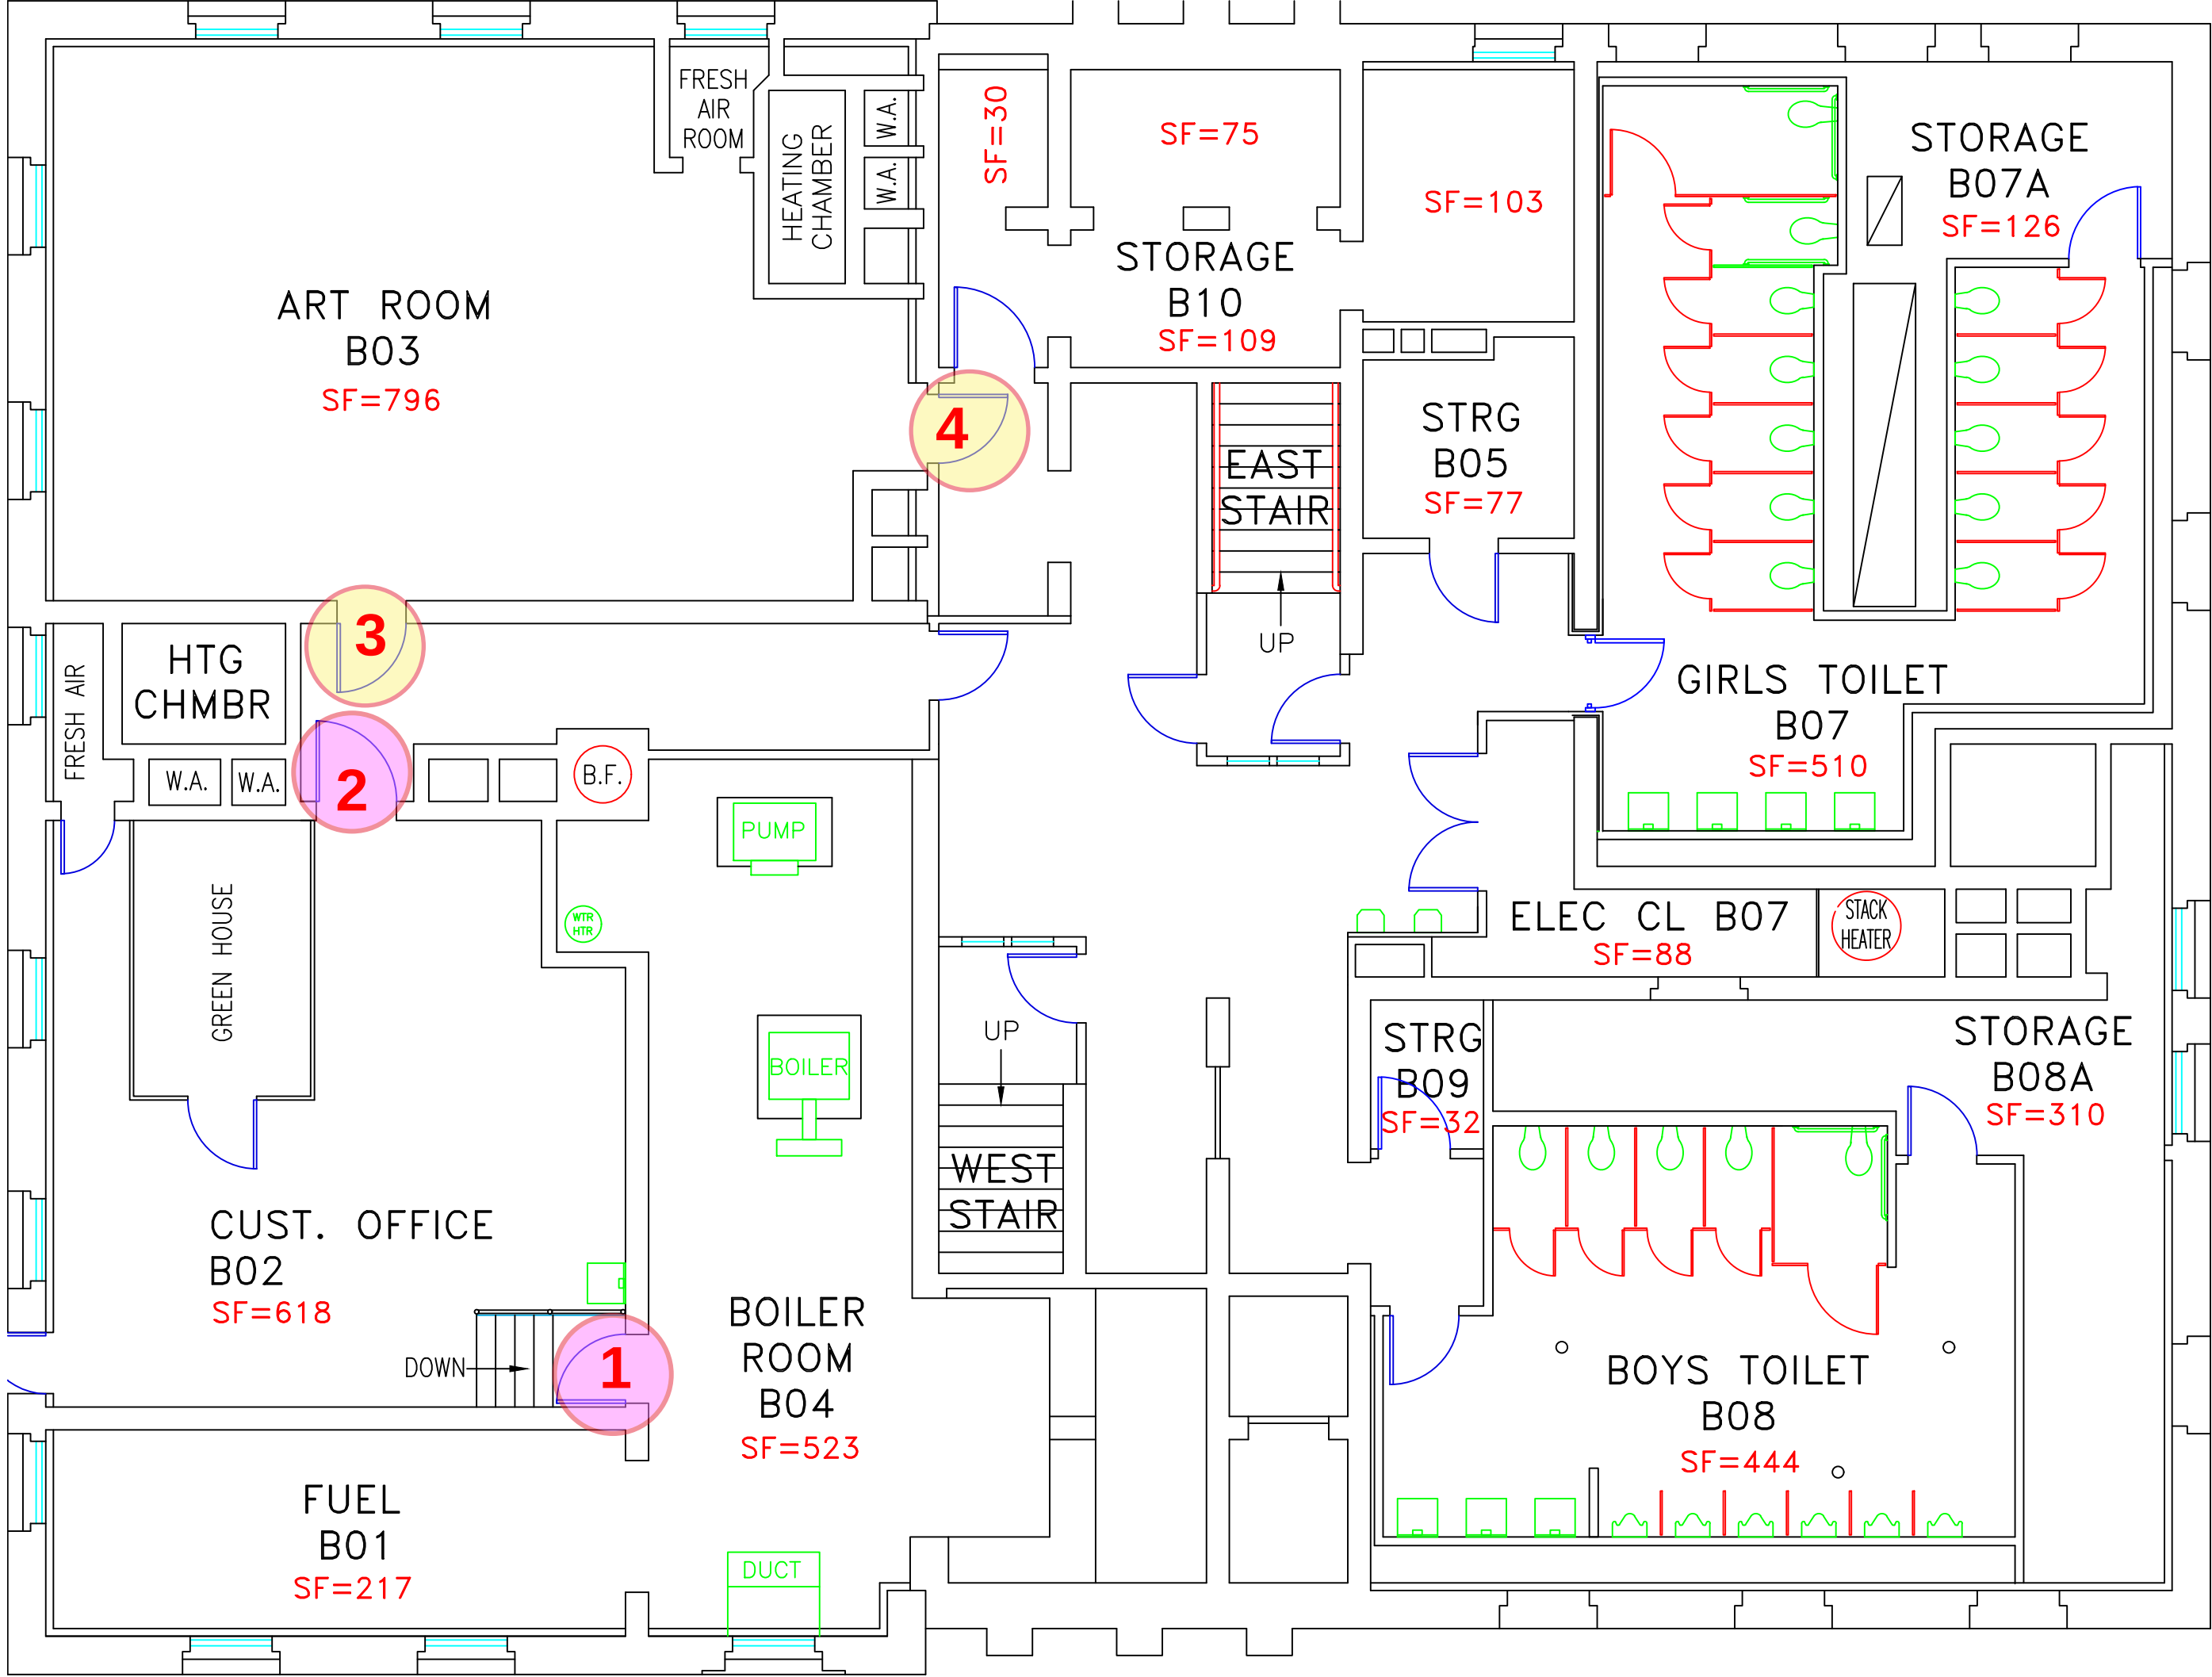


PLAN GRAPHICS KEY

- NEW CLASSRM LOCK W/ INDICATOR - 11
- NEW OFFICE LOCKSET - 23
- NEW PANIC HRDWR / EXIT DEVICE - 0
- NEW SOLID WOOD INT. DOOR - 1

UNION HILL BLDG 1 BASEMENT PLAN
PERIMETER OF BUILDING SF=6,861

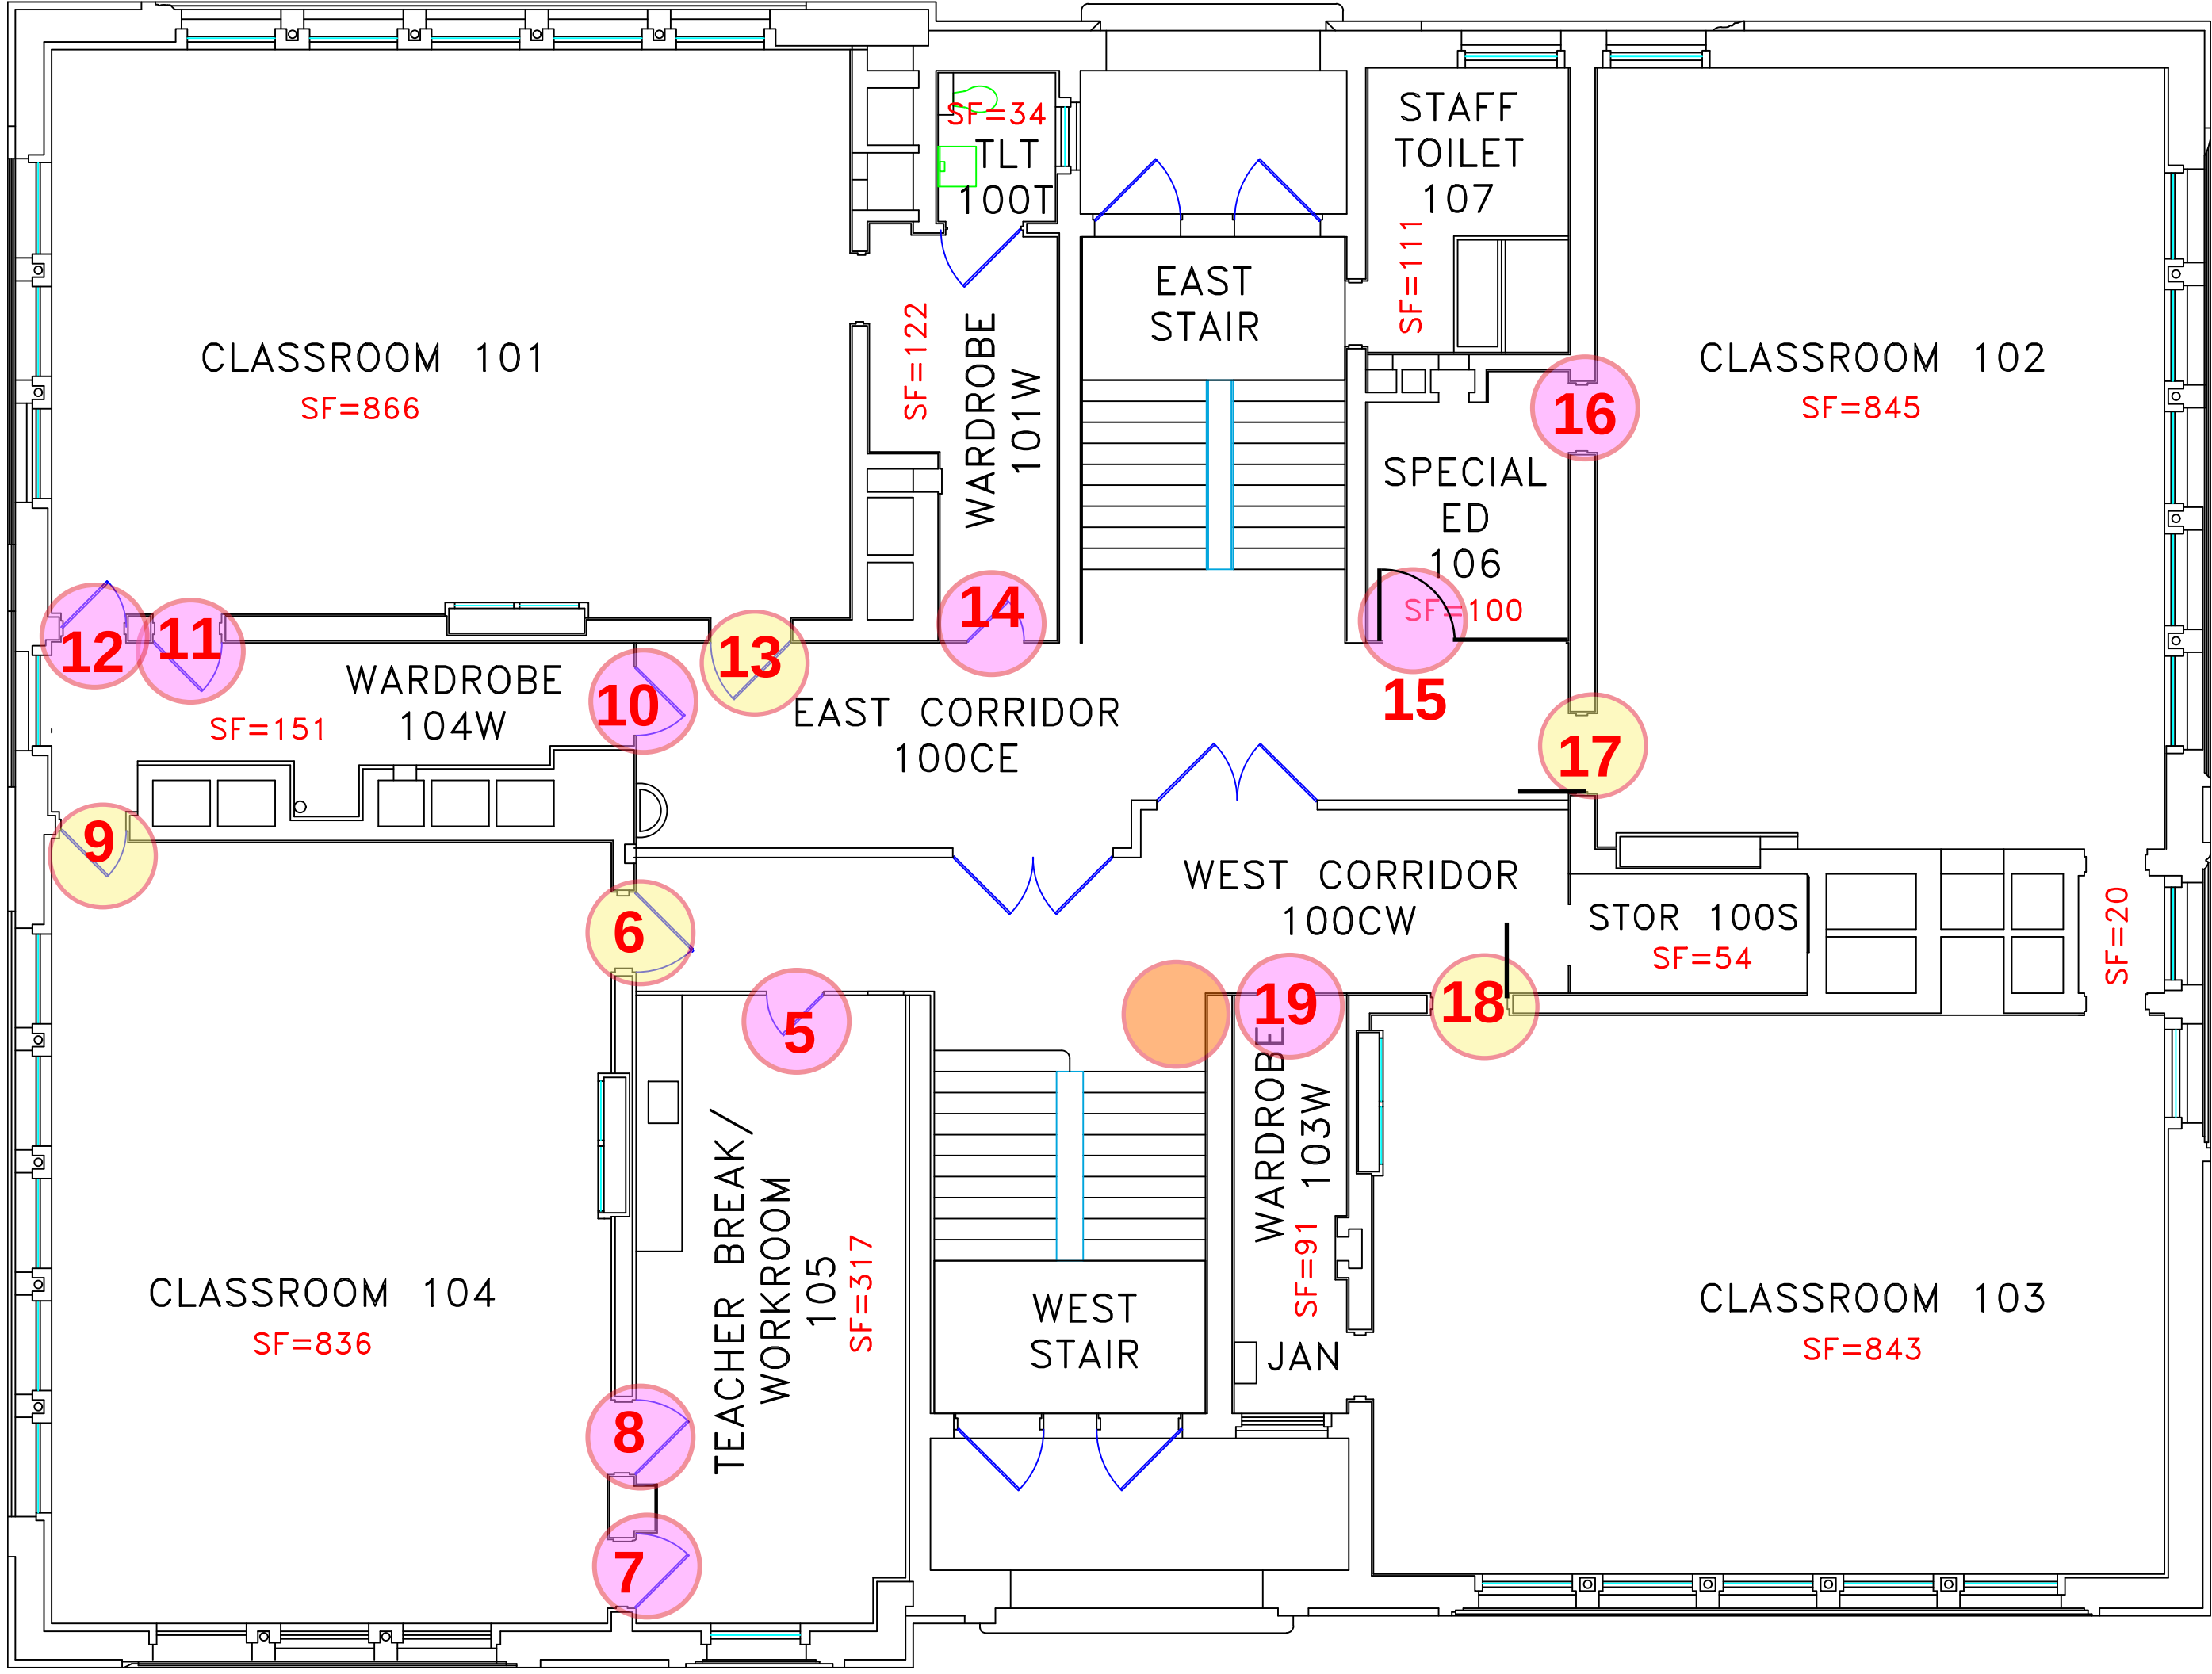

UNION HILL BLDG 1 FIRST FLOOR PLAN
PERIMETER OF BUILDING SF=6,828

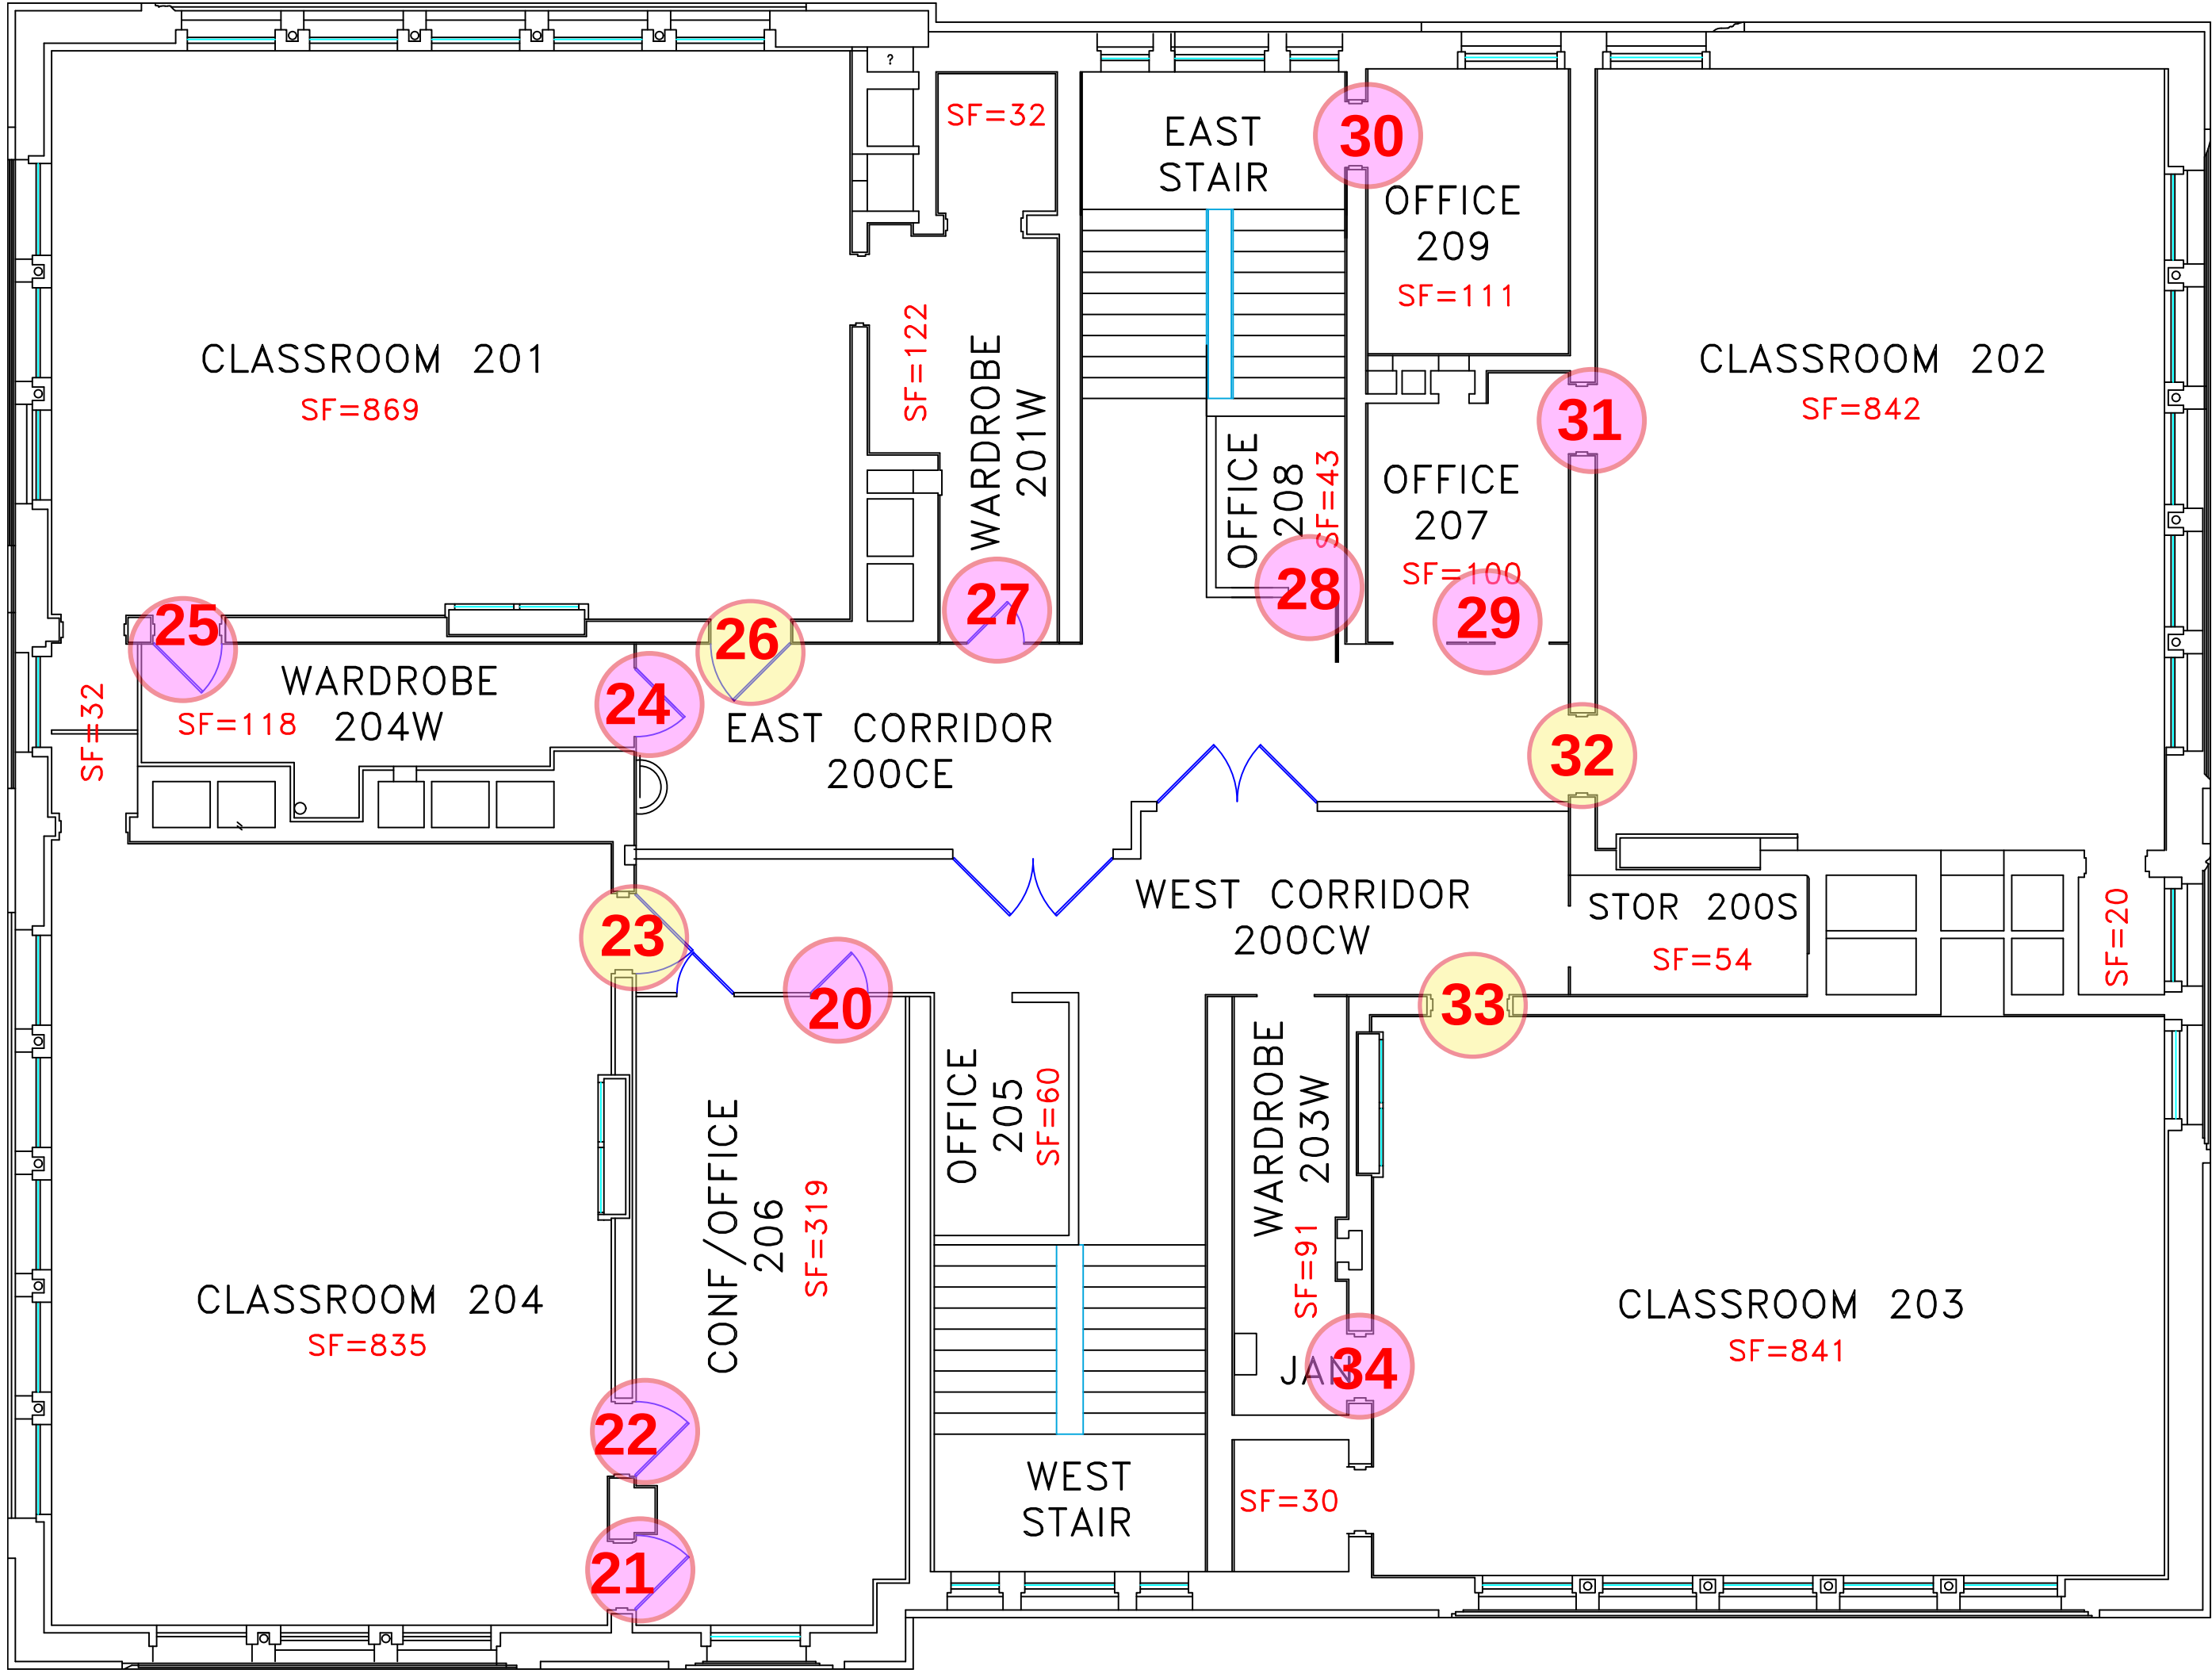



UNION HILL BLDG 1 SECOND FLOOR PLAN
PERIMETER OF BUILDING SF=6,799



- NEW CLASSRM LOCKSET W/ INDICATOR - 60
- NEW OFFICE LOCKSET - 26
- NEW PANIC HARDWARE / EXIT DEVICE - 28
- NEW SOLID WOOD INT. DOOR - 0



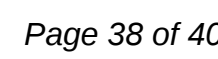

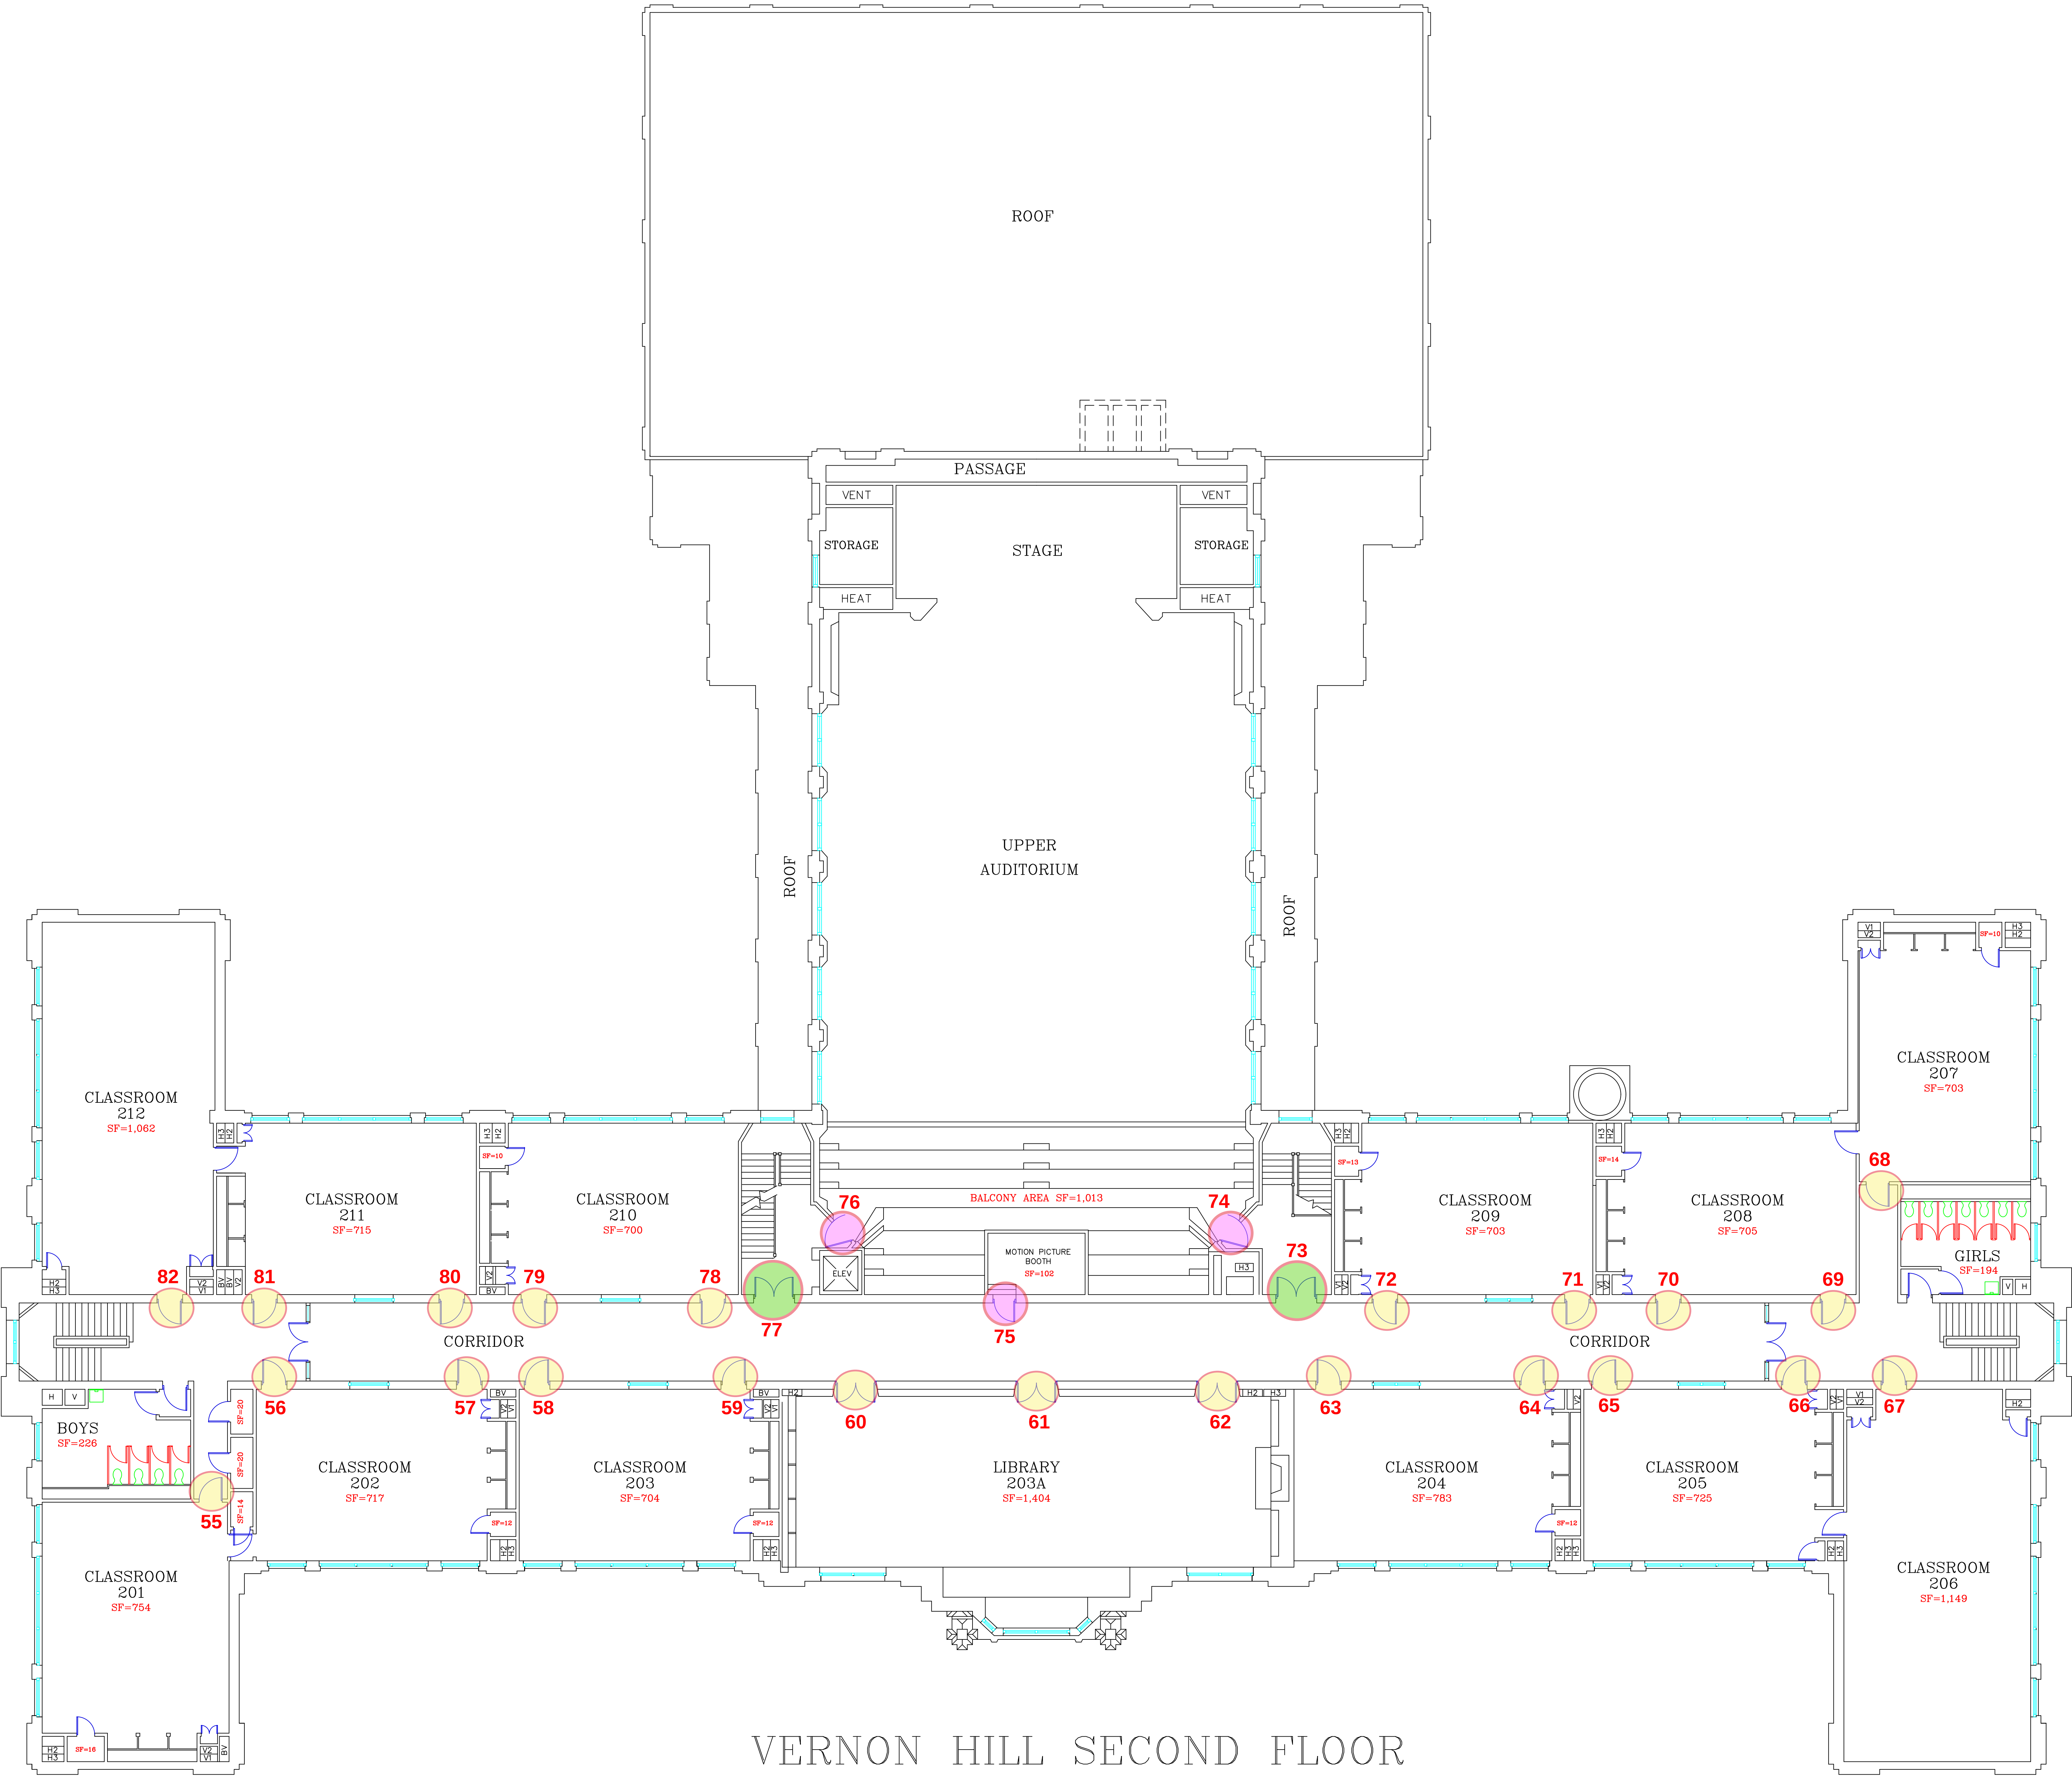

VERNON HILL SECOND FLOOR

PERIMETER OF BUILDING SF=23,872
NOT INCL ROOF LINES OF GYM & AUD CORRIDORS

